



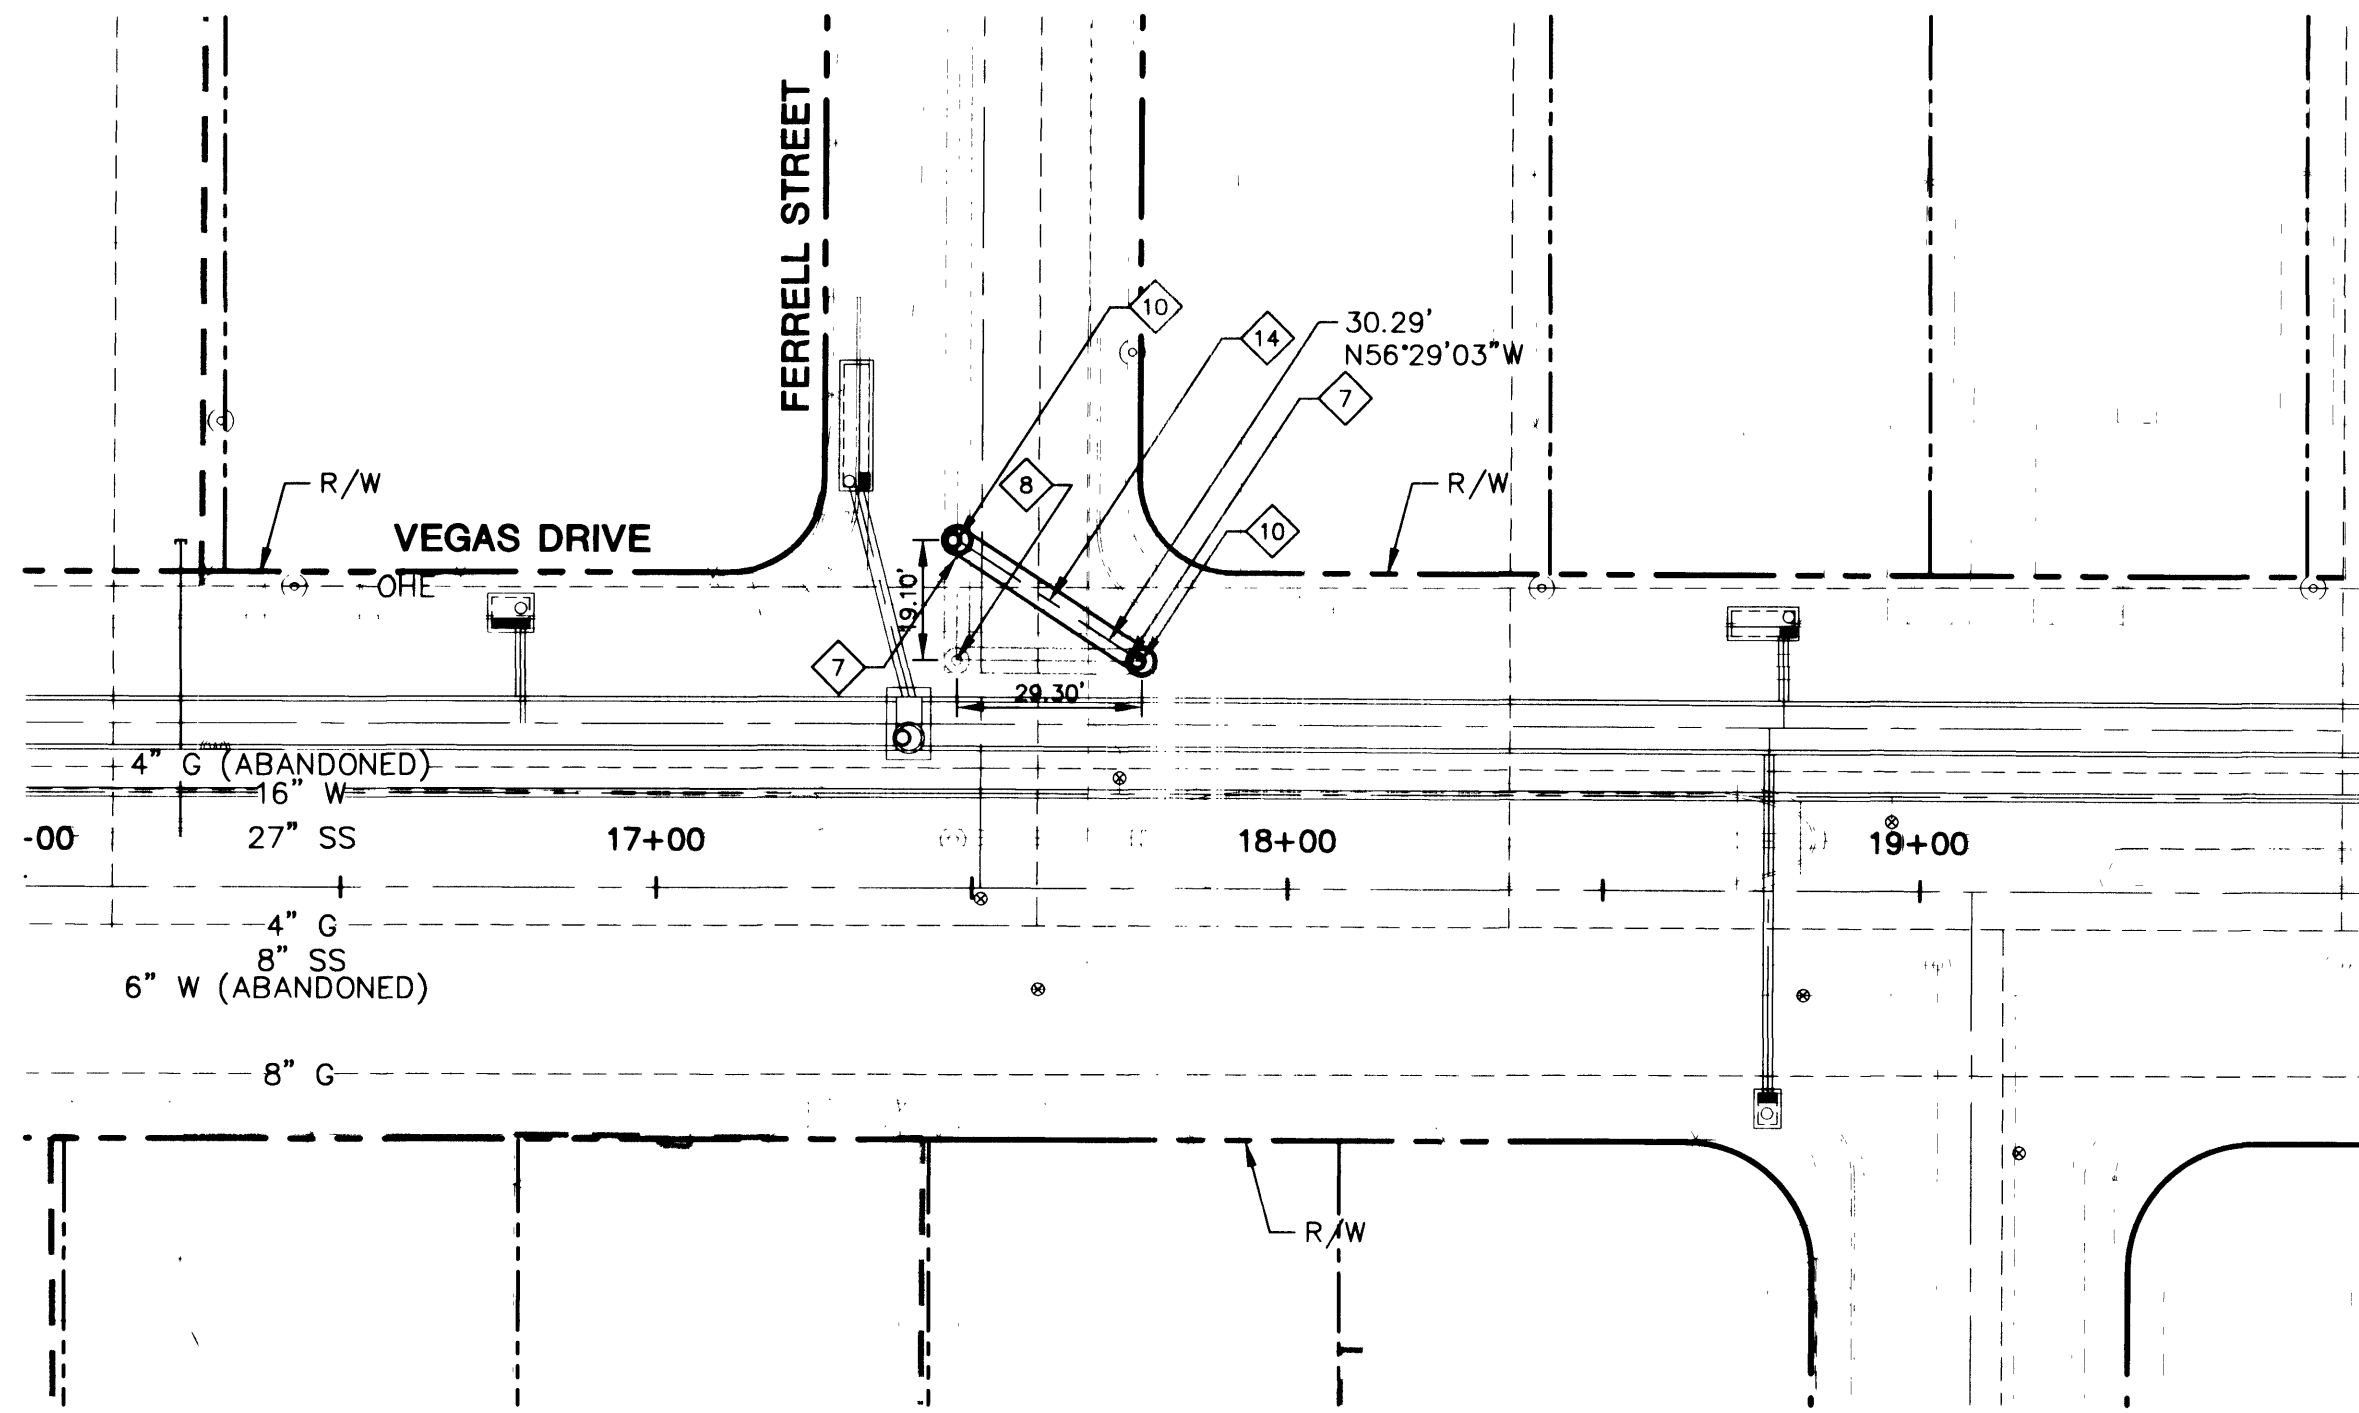


VEGAS DRIVE & FERRELL STREET
PLAN VIEW

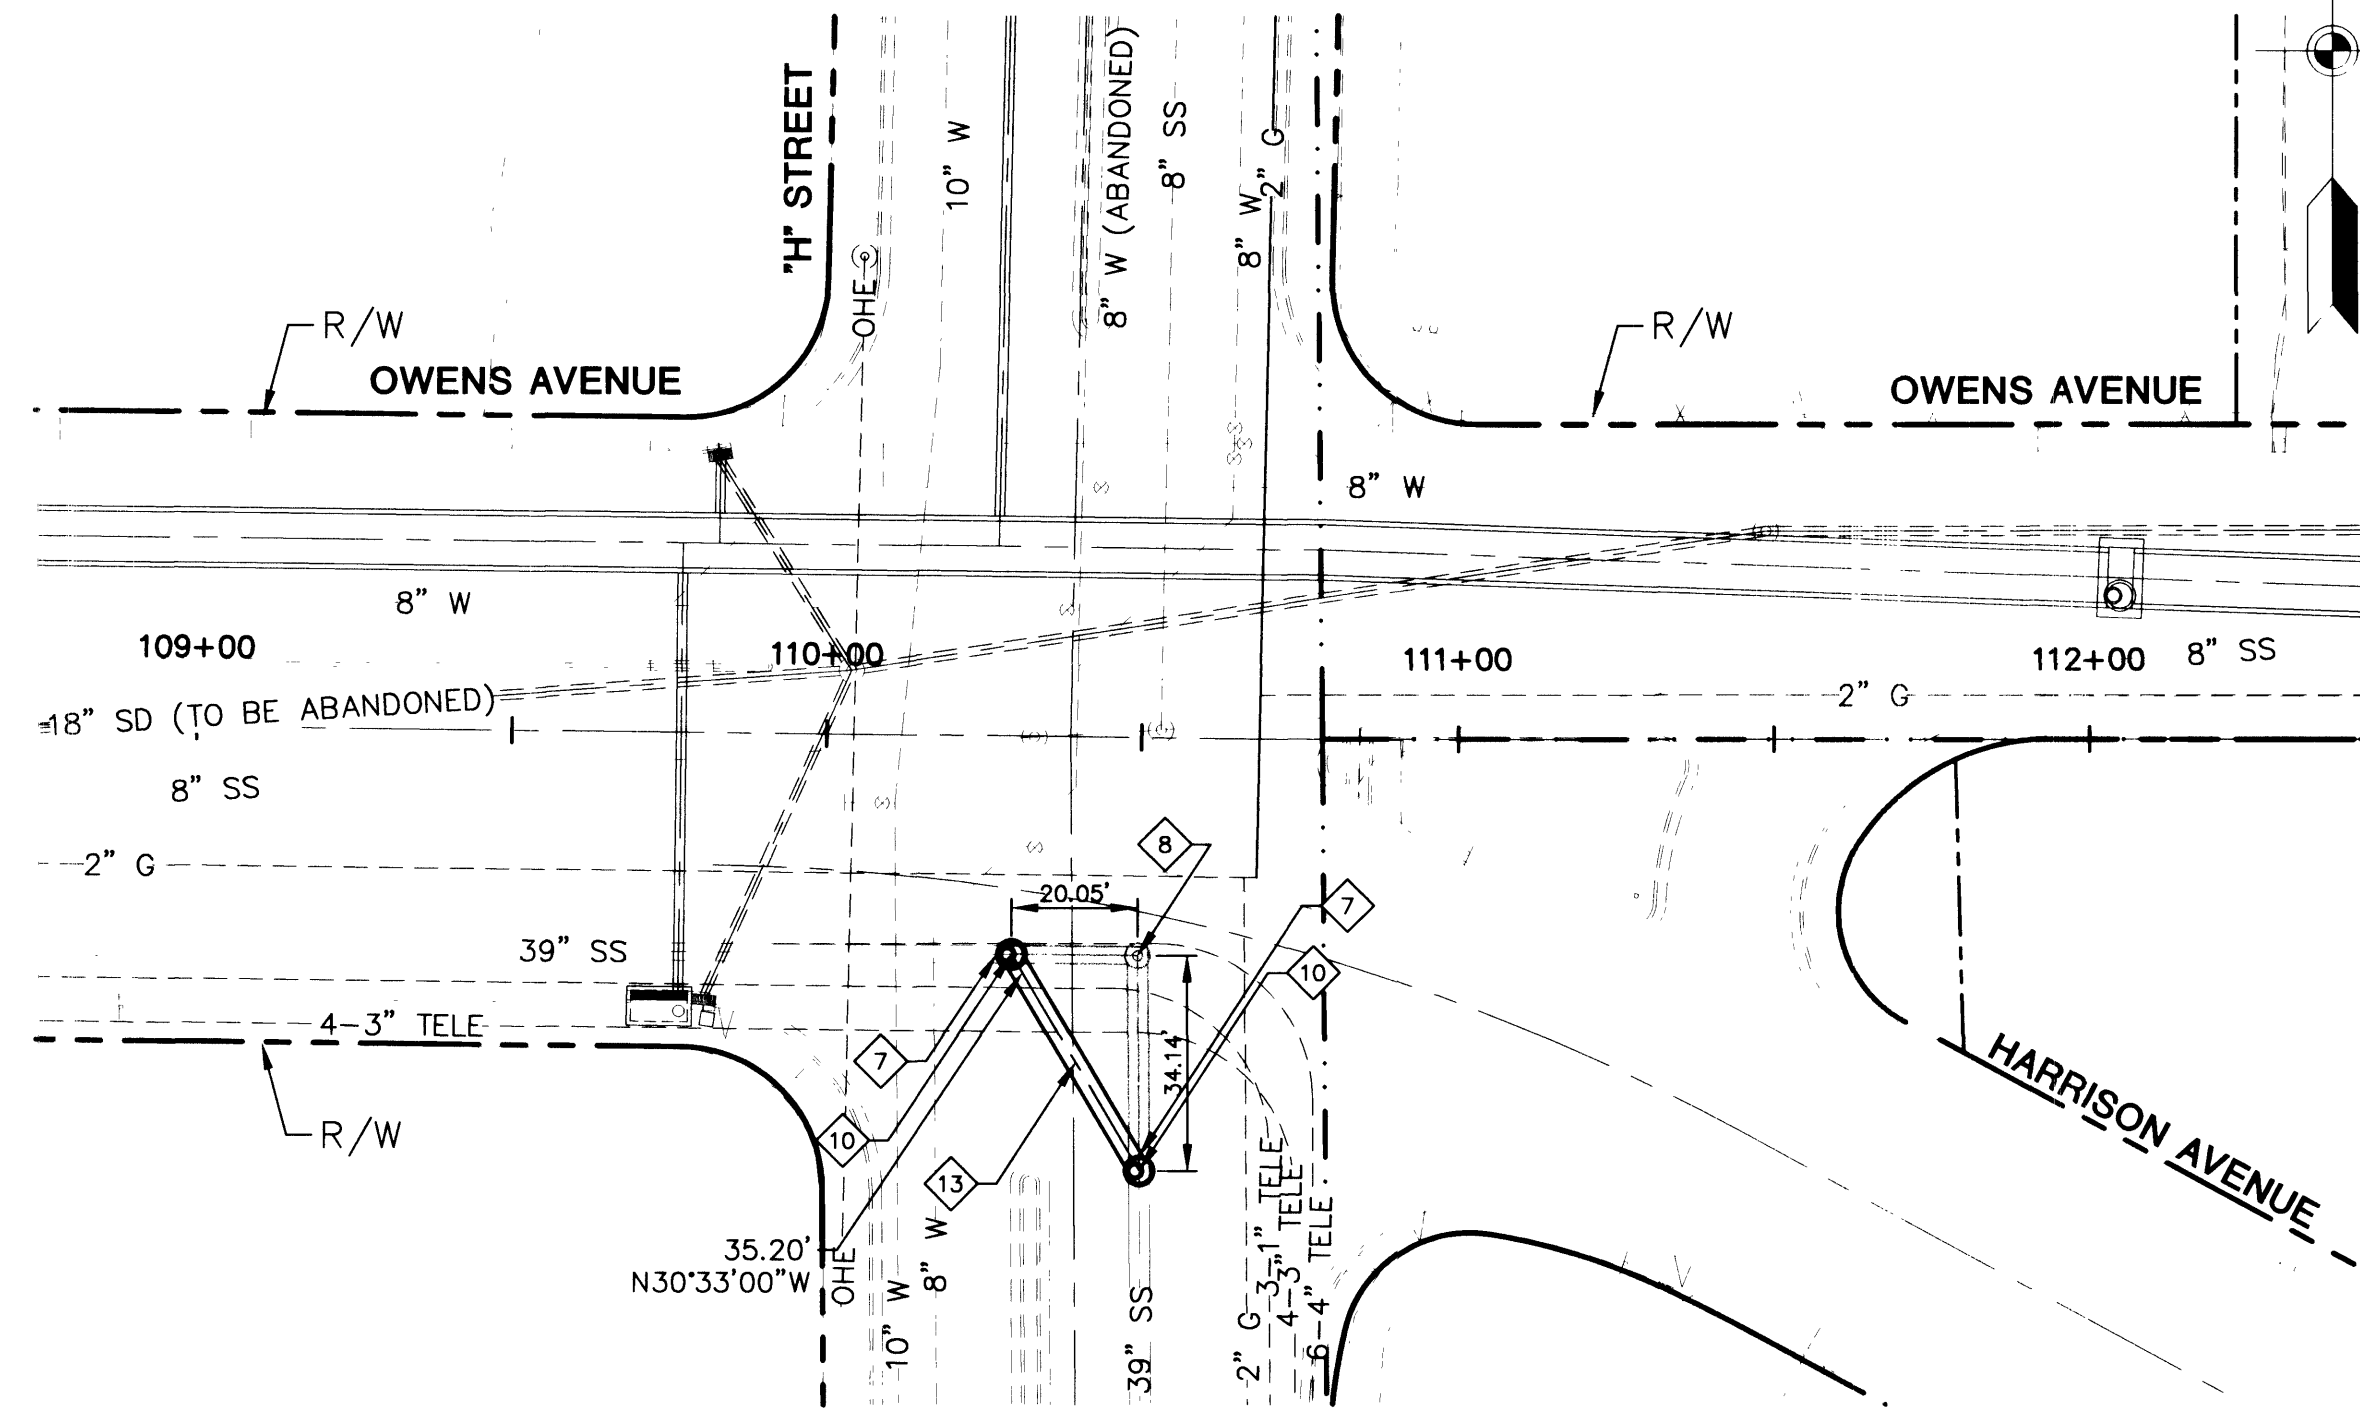


OWENS AVENUE & 1ST STREET
PLAN VIEW

- SANITARY SEWER NOTES:**
- 1 CUT AND CAP EXISTING LINE, ABANDON IN PLACE, OR REMOVE IF IN CONFLICT.
 - 2 REMOVE EXISTING SANITARY SEWER MANHOLE.
 - 3 INSTALL 60" TYPE II MANHOLE PER CCA STD. DWG. NO. 405.
 - 4 INSTALL 39" SANITARY SEWER LINE REINFORCED CONCRETE PIPE WITH T-LOK LINING.
 - 5 INSTALL 48" SANITARY SEWER LINE REINFORCED CONCRETE PIPE WITH T-LOK LINING.

CONTRACTOR SHALL VERIFY EXISTING UTILITY LOCATIONS AND ELEVATIONS PRIOR TO CONSTRUCTION.

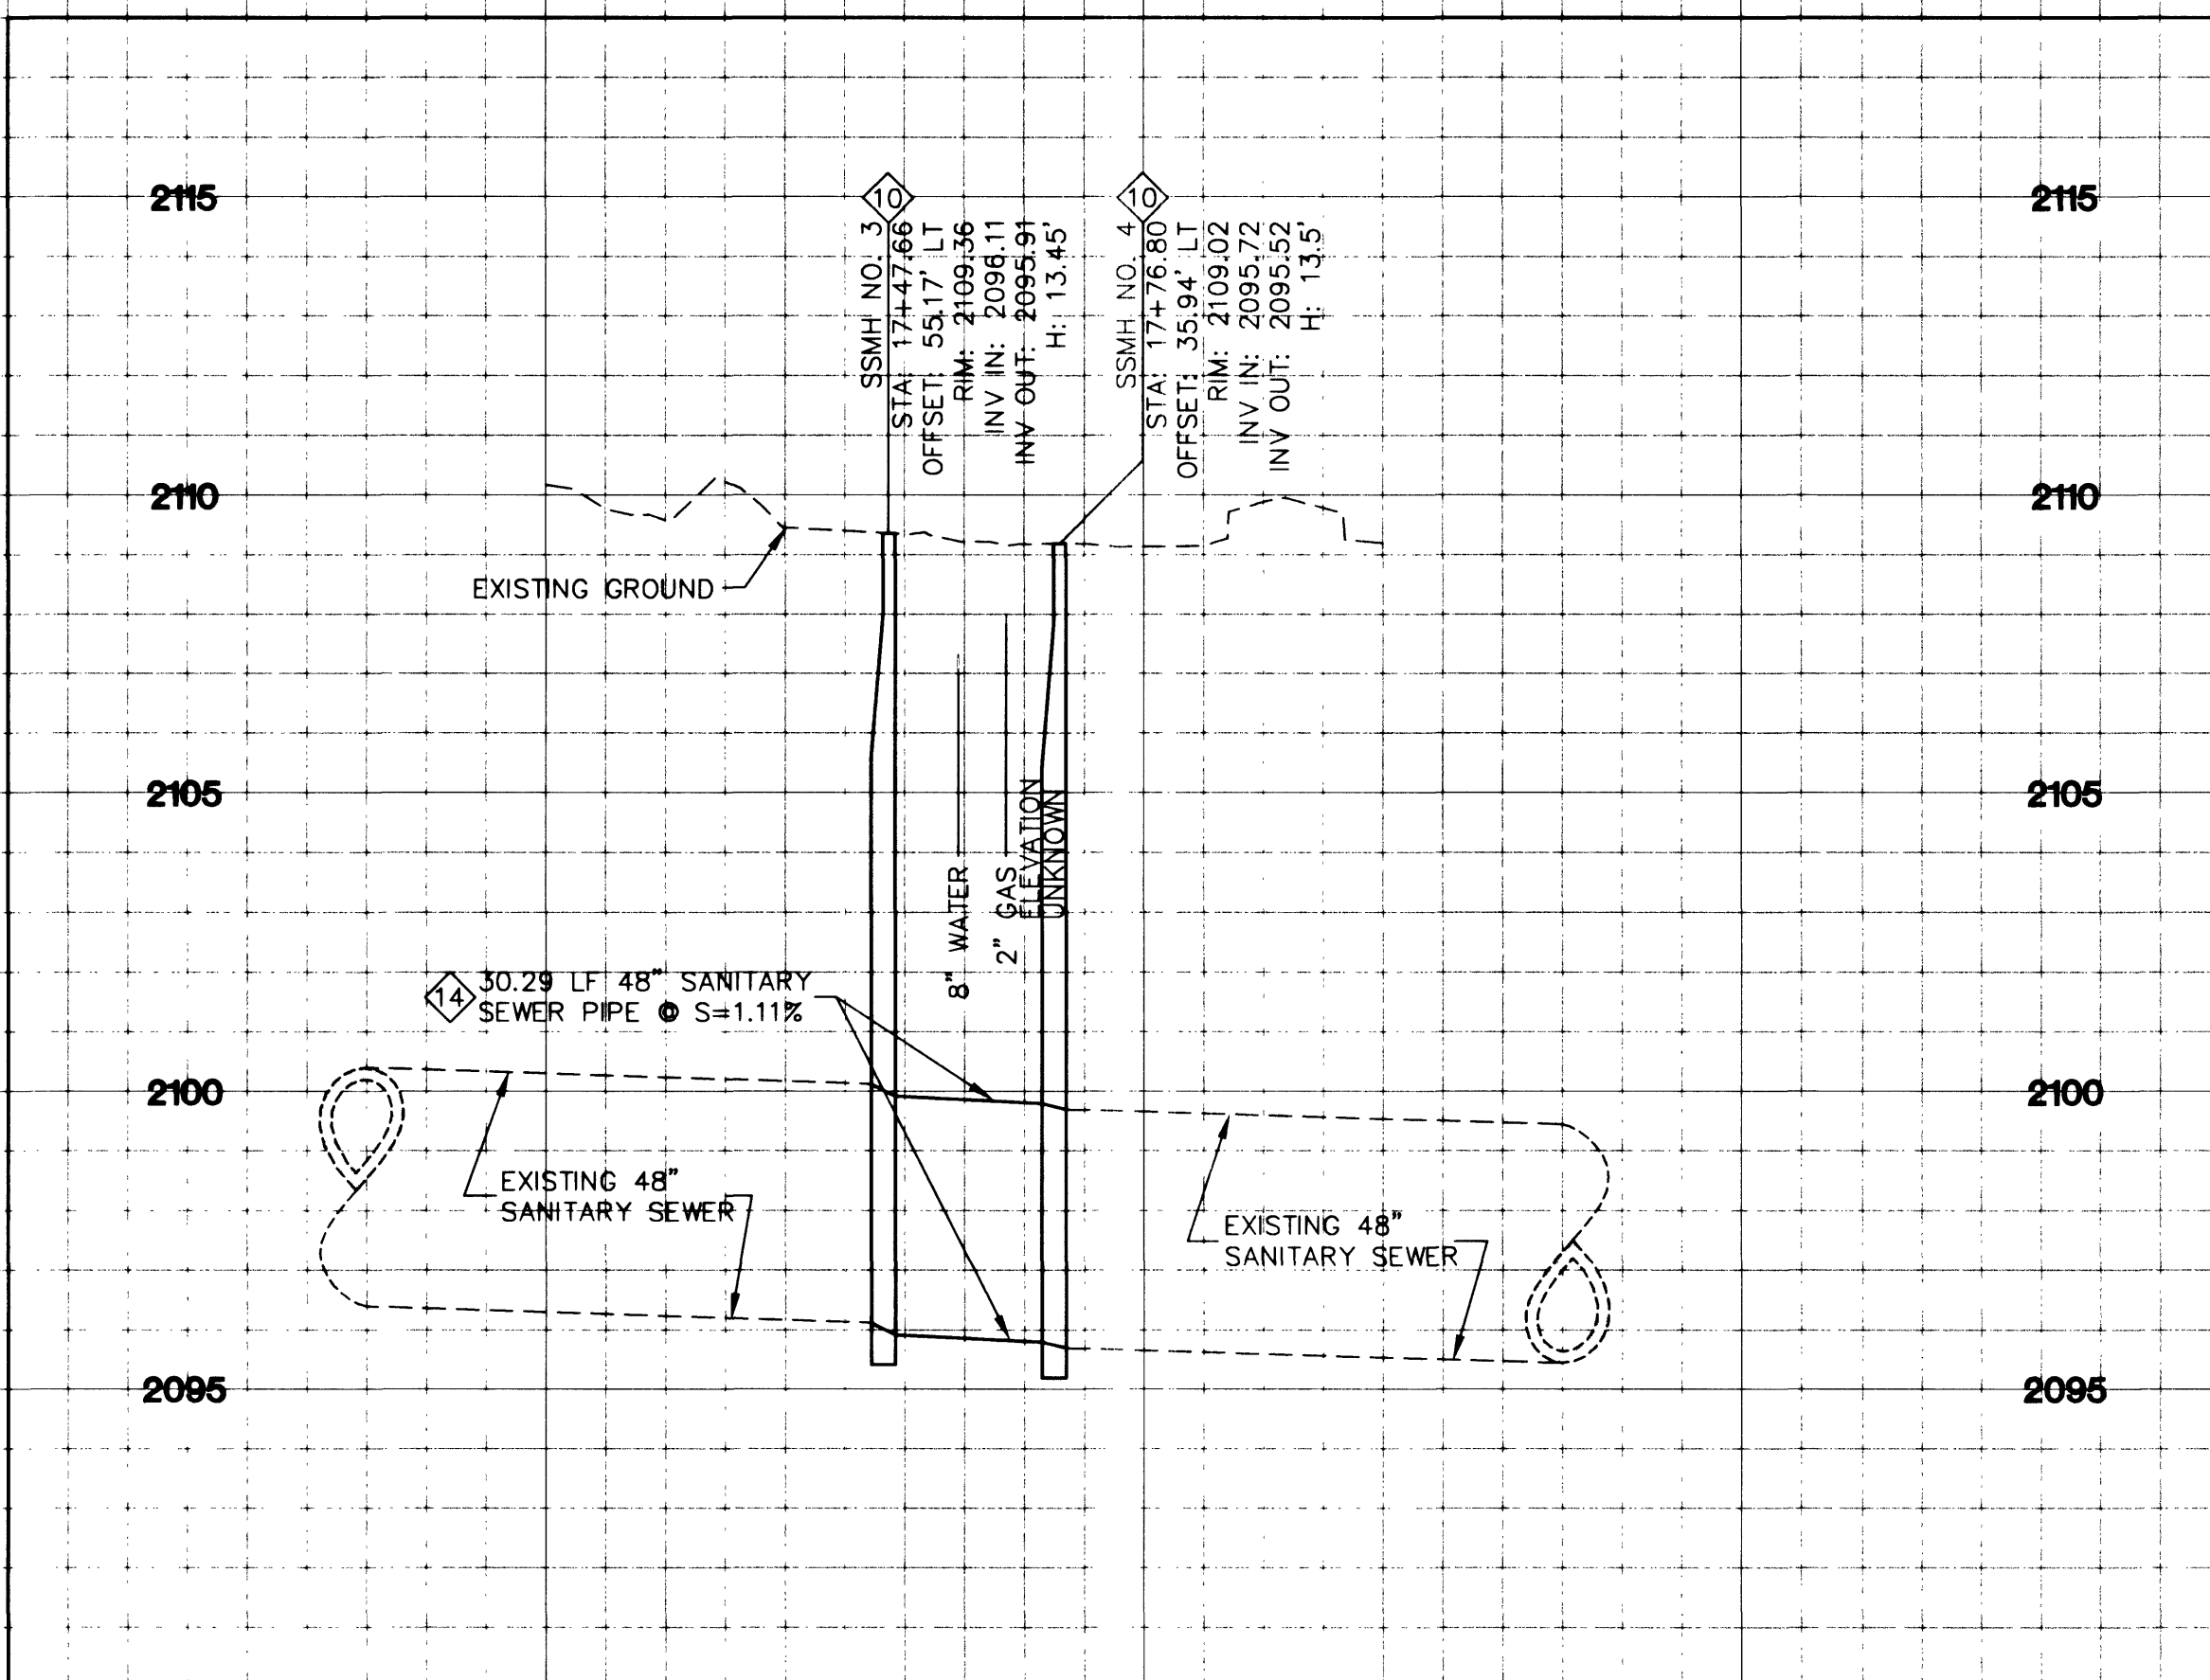

VEGAS DRIVE & FERRELL STREET
SANITARY SEWER PROFILE

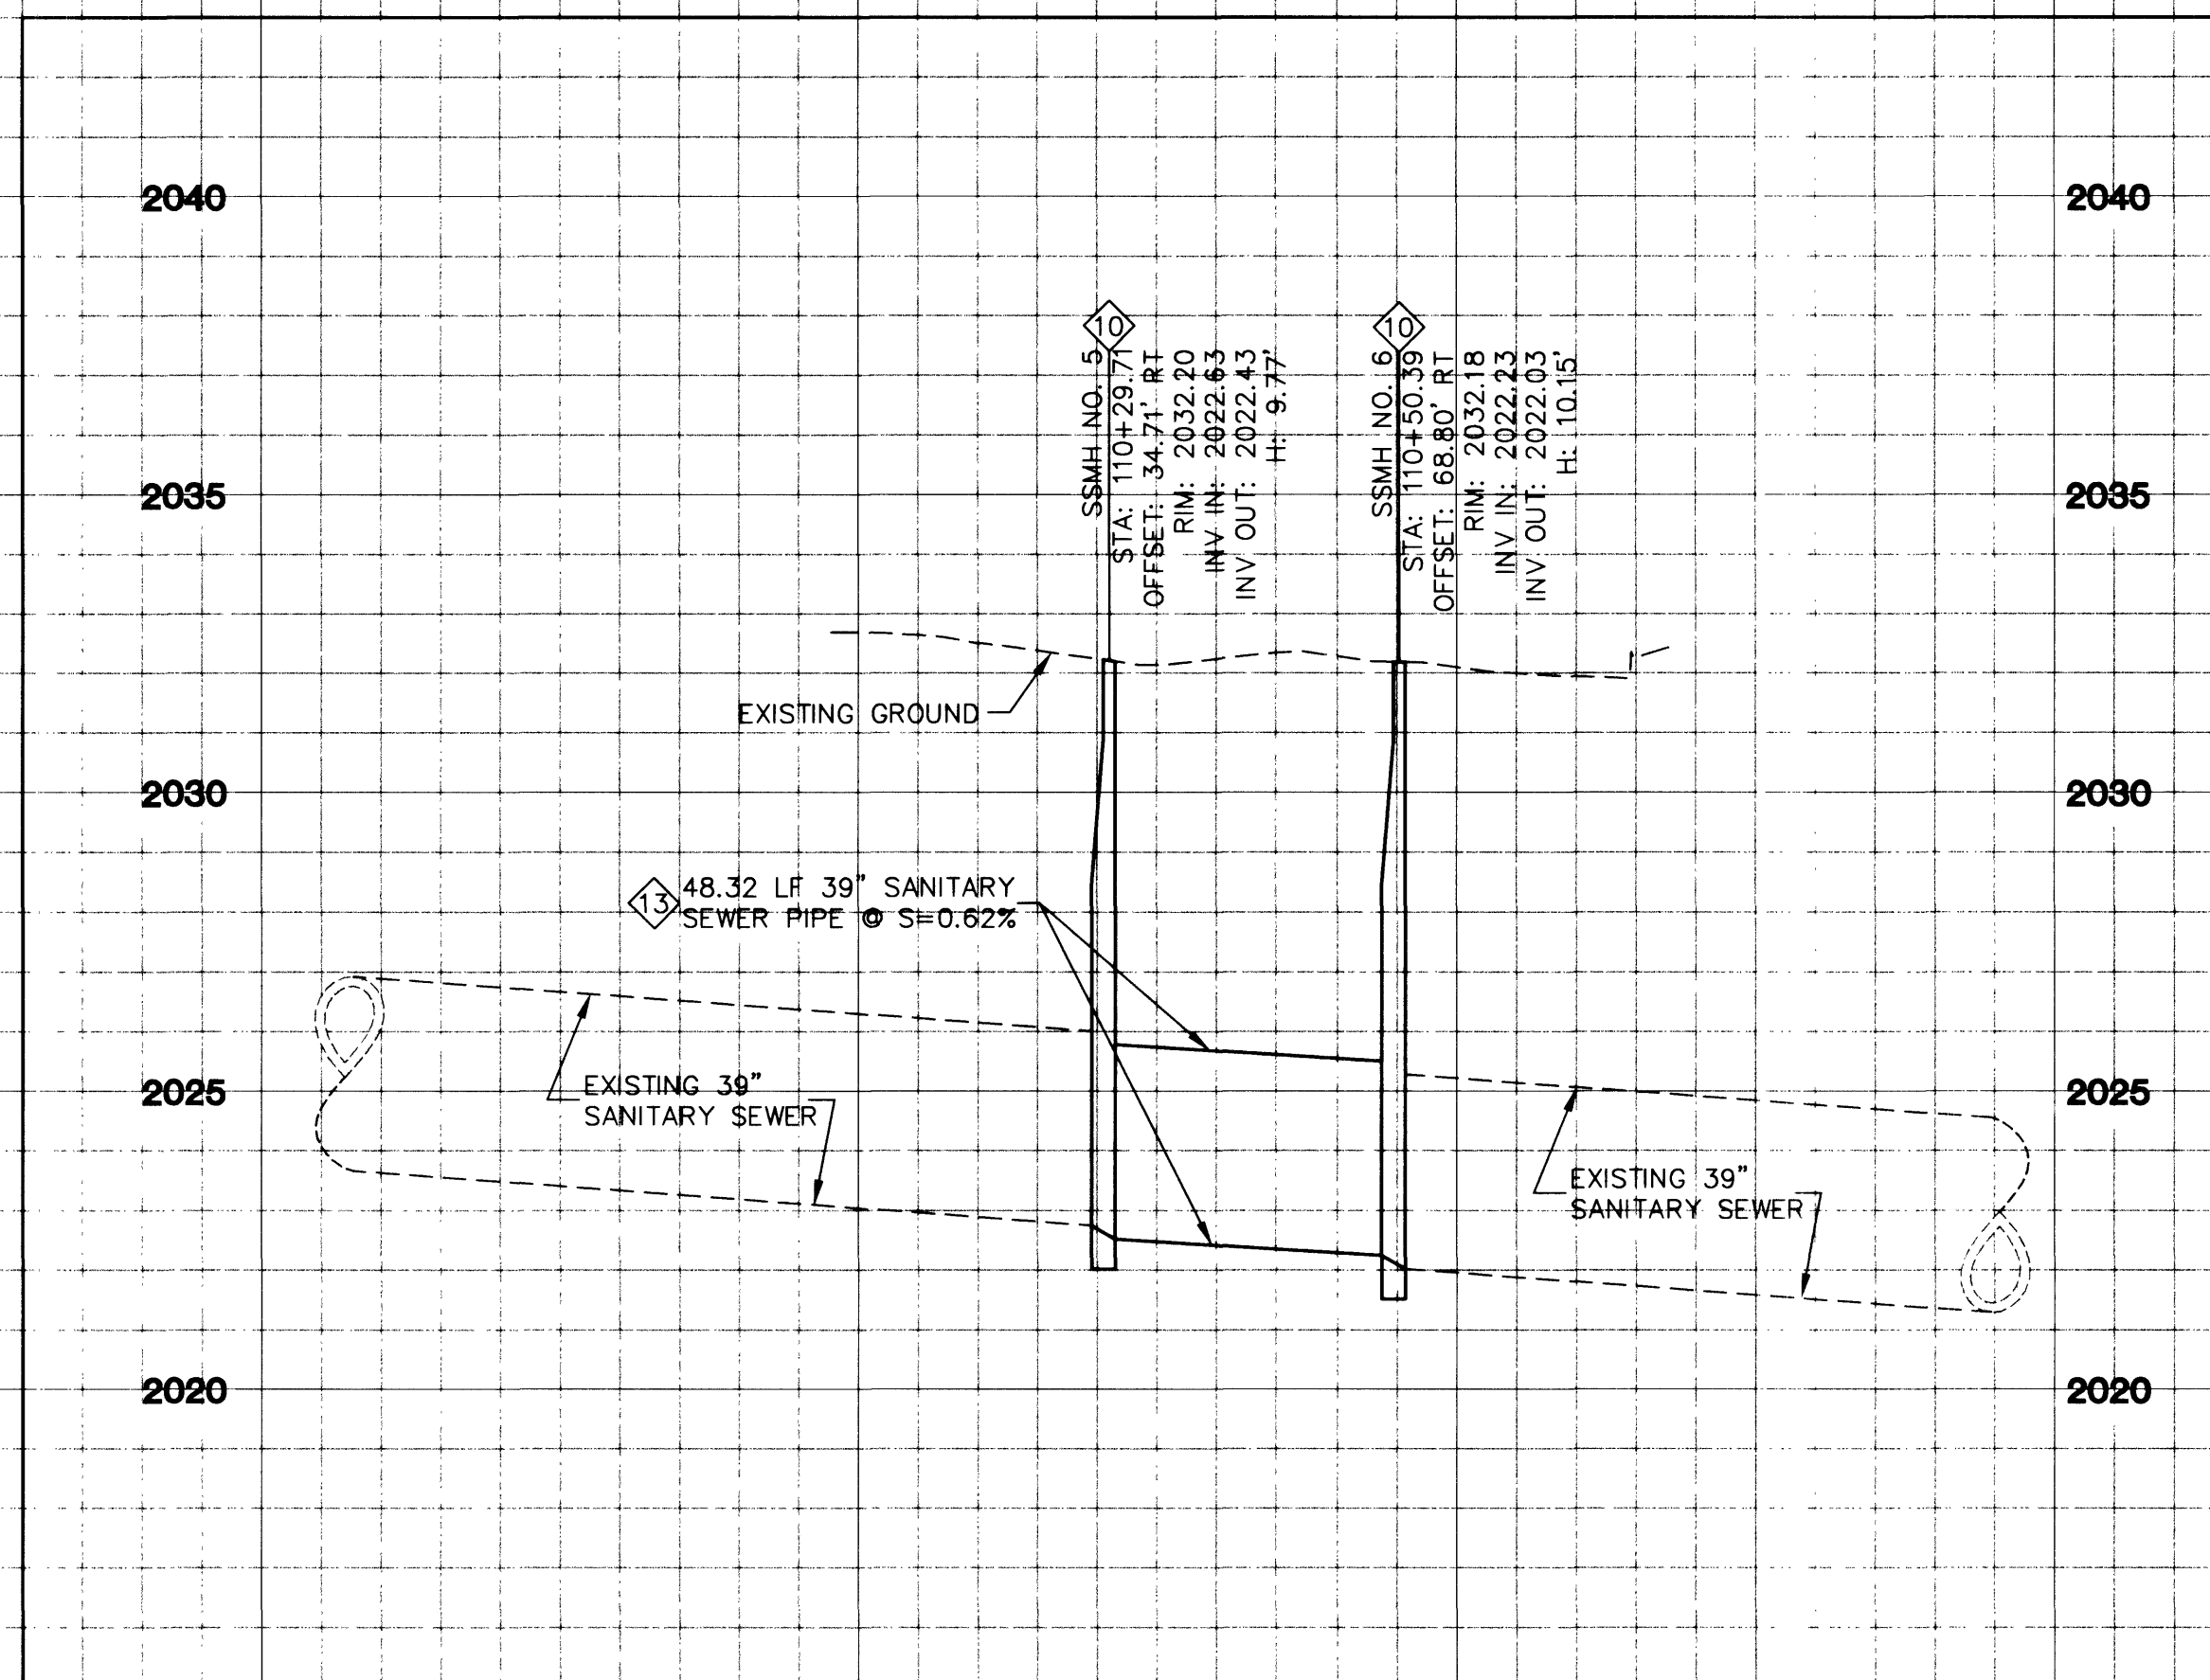

OWENS AVENUE & 1ST STREET
SANITARY SEWER PROFILE

NOTE:
PIPE LENGTH IS MEASURED FROM EDGE OF JUNCTION TO EDGE OF JUNCTION.

SAFETY ALERT
Call Before You Overhead
1-702-593-6111

Call before you Dig
1-800-227-2600

DATE	REVISIONS	W.A. #	DESIGN BY	DWG
			1/4/02	
SCALE (H):	AS NOTED	SCALE (V):	AS NOTED	
F.L.D. Bk. #				

Kimley-Horn and Associates, Inc.
Engineering, Planning, and Environmental Consultants

DEPARTMENT OF PUBLIC WORKS
PROJECT: VEGAS DR./OWENS AVE. RANCHO DR. TO INTERSTATE 15
SHEET: 75
SANITARY SEWER PLAN & PROFILE
VEGAS/FERRELL & OWENS/1ST

EXP. 6/30/02
DRAWING NO. 75
UT-9

107-V3523