



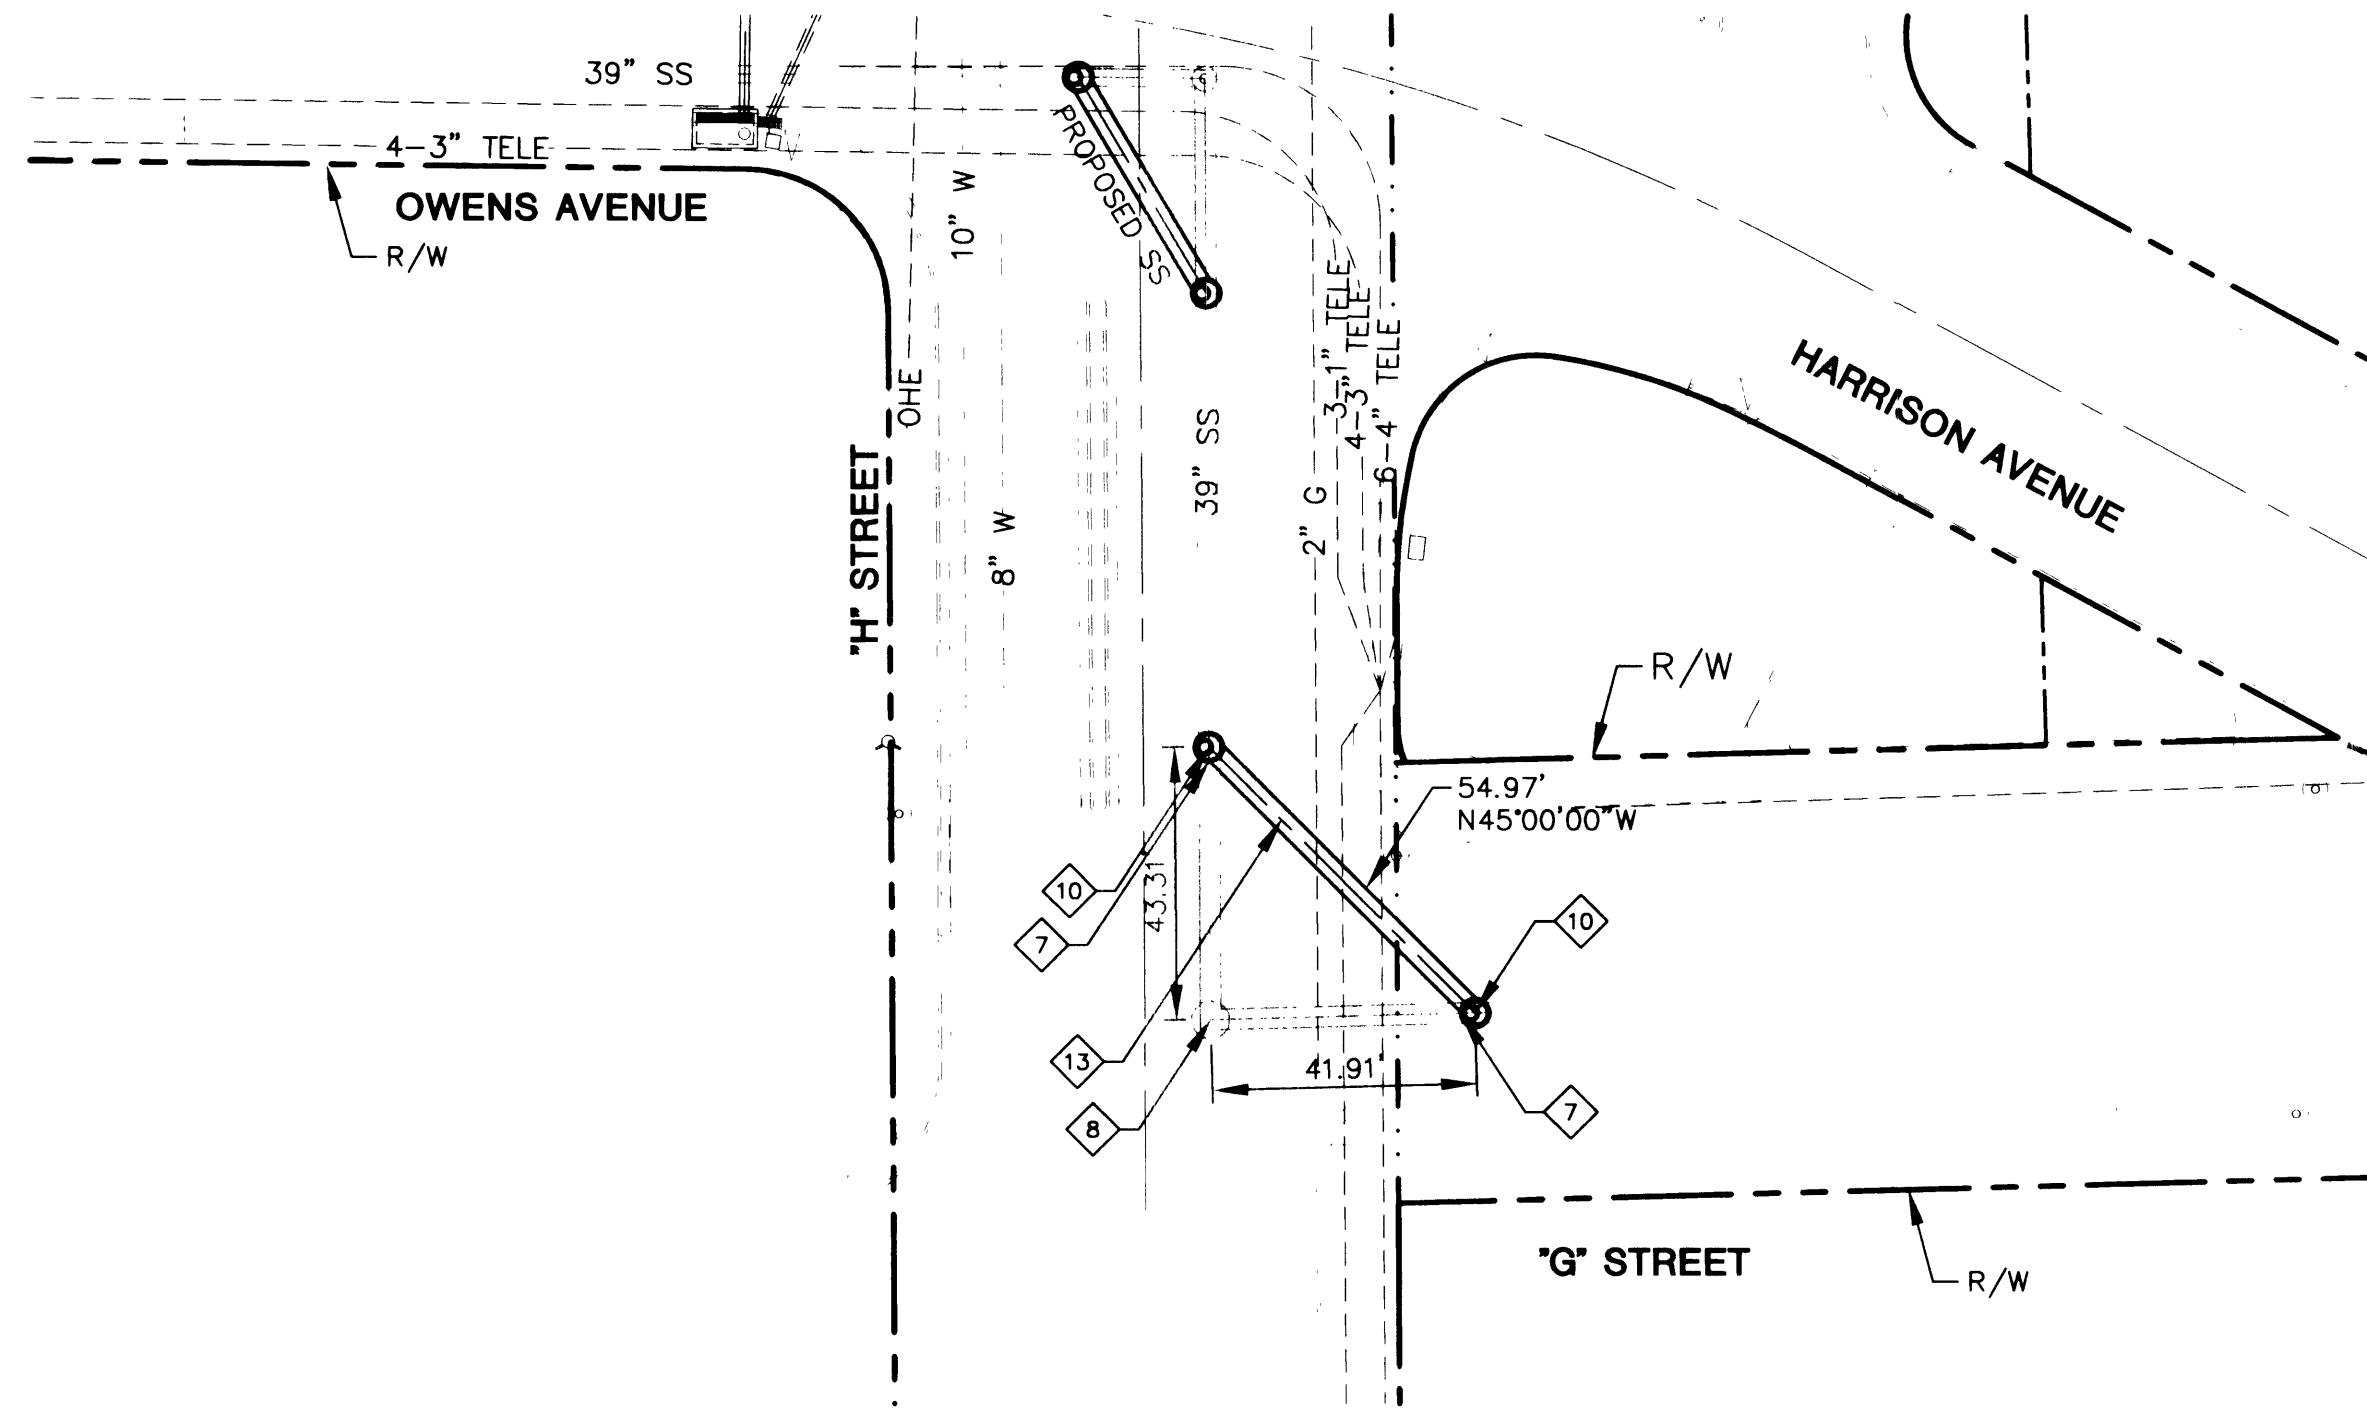


**'H' STREET & 'G' STREET
PLAN VIEW**

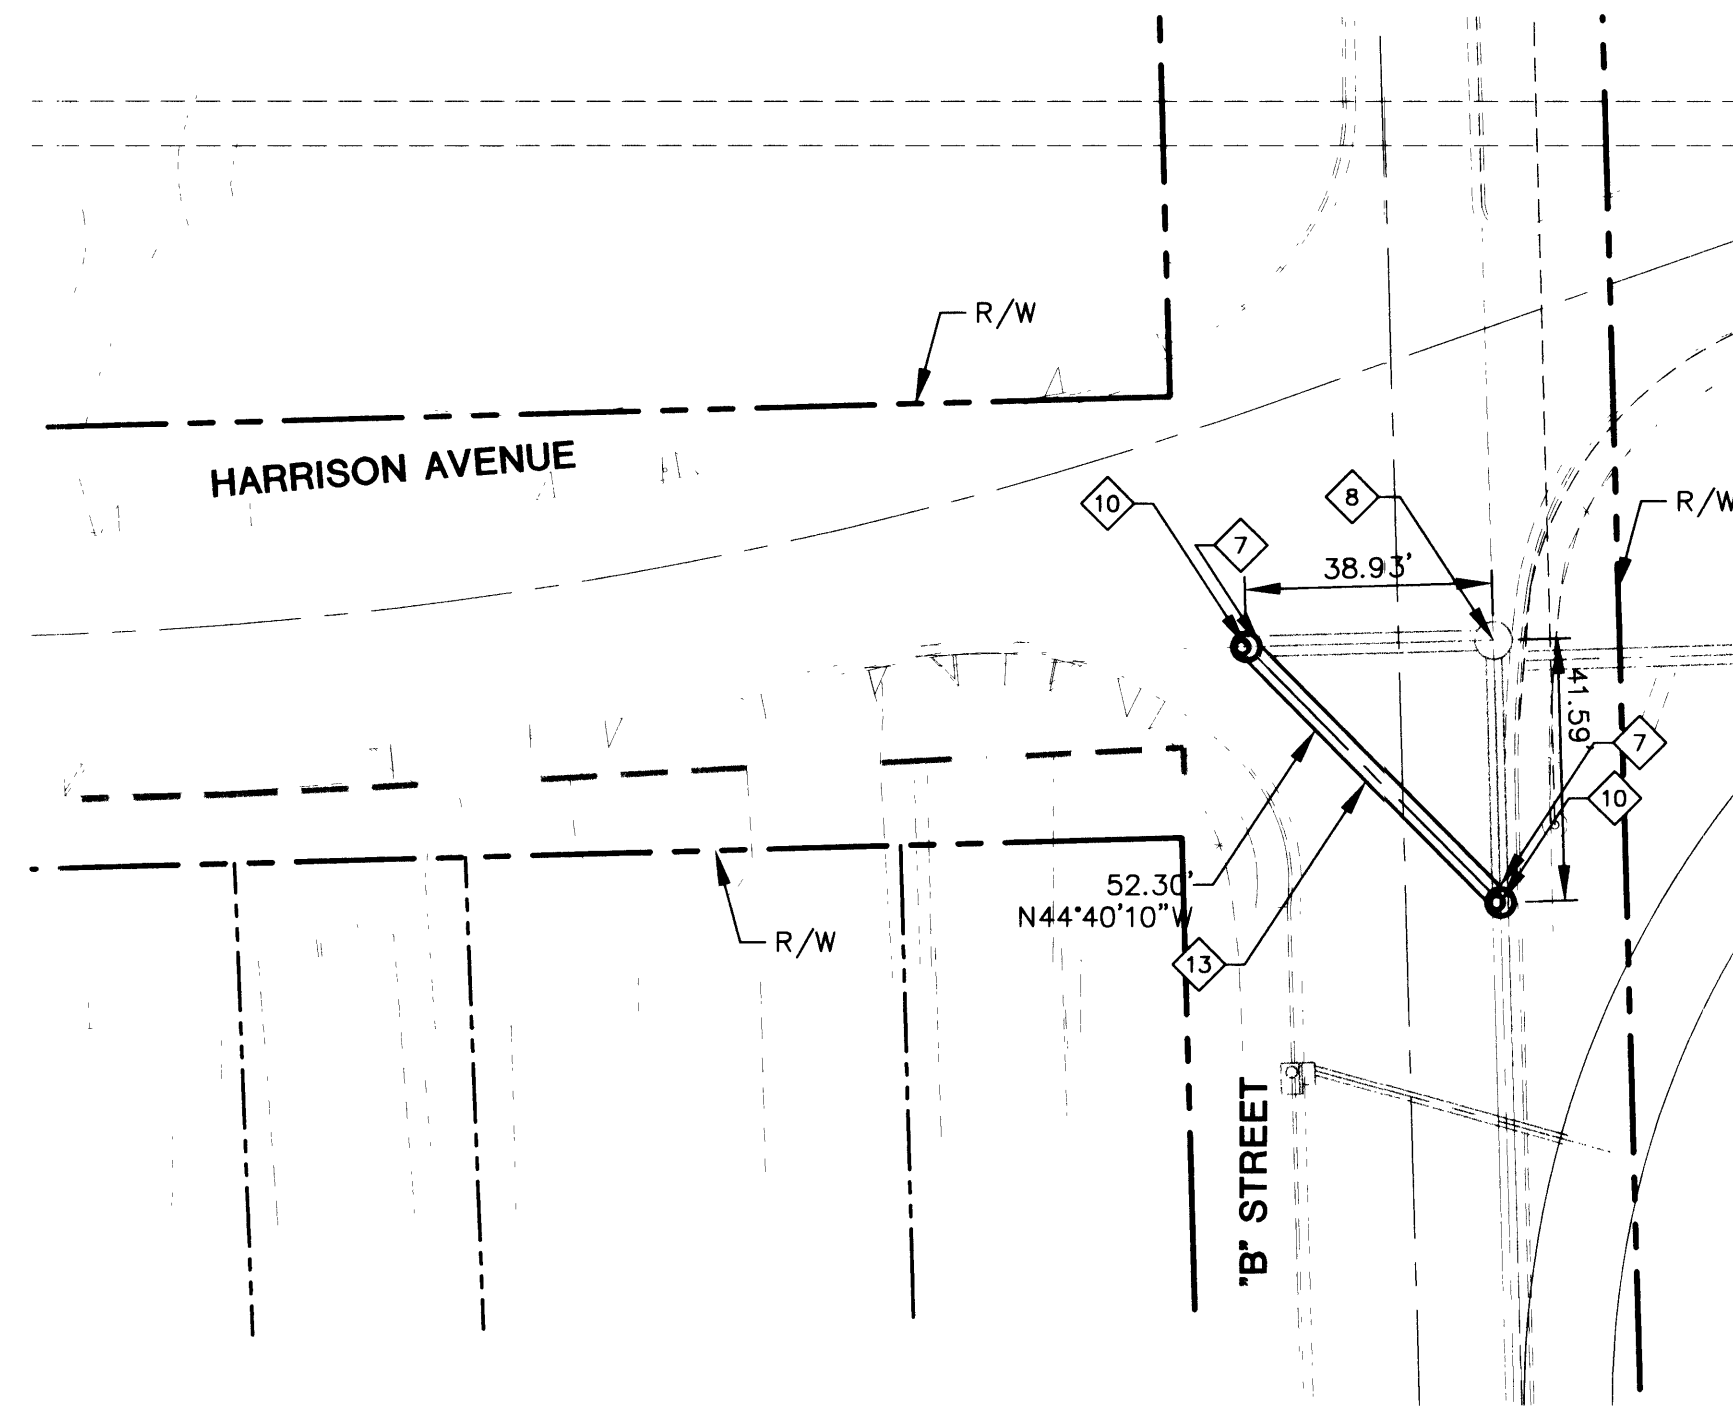


**HARRISON AVENUE & 'B' STREET
PLAN VIEW**

- SANITARY SEWER NOTES:**
- 1 CUT AND CAP EXISTING LINE, ABANDON IN PLACE, OR REMOVE IF IN CONFLICT.
 - 2 REMOVE EXISTING SANITARY SEWER MANHOLE.
 - 10 INSTALL 60" TYPE II MANHOLE PER CCA STD. DWG. NO. 405.
 - 13 INSTALL 39" SANITARY SEWER LINE REINFORCED CONCRETE PIPE WITH T-LOK LINING.

CONTRACTOR SHALL VERIFY EXISTING UTILITY LOCATIONS AND ELEVATIONS PRIOR TO CONSTRUCTION.

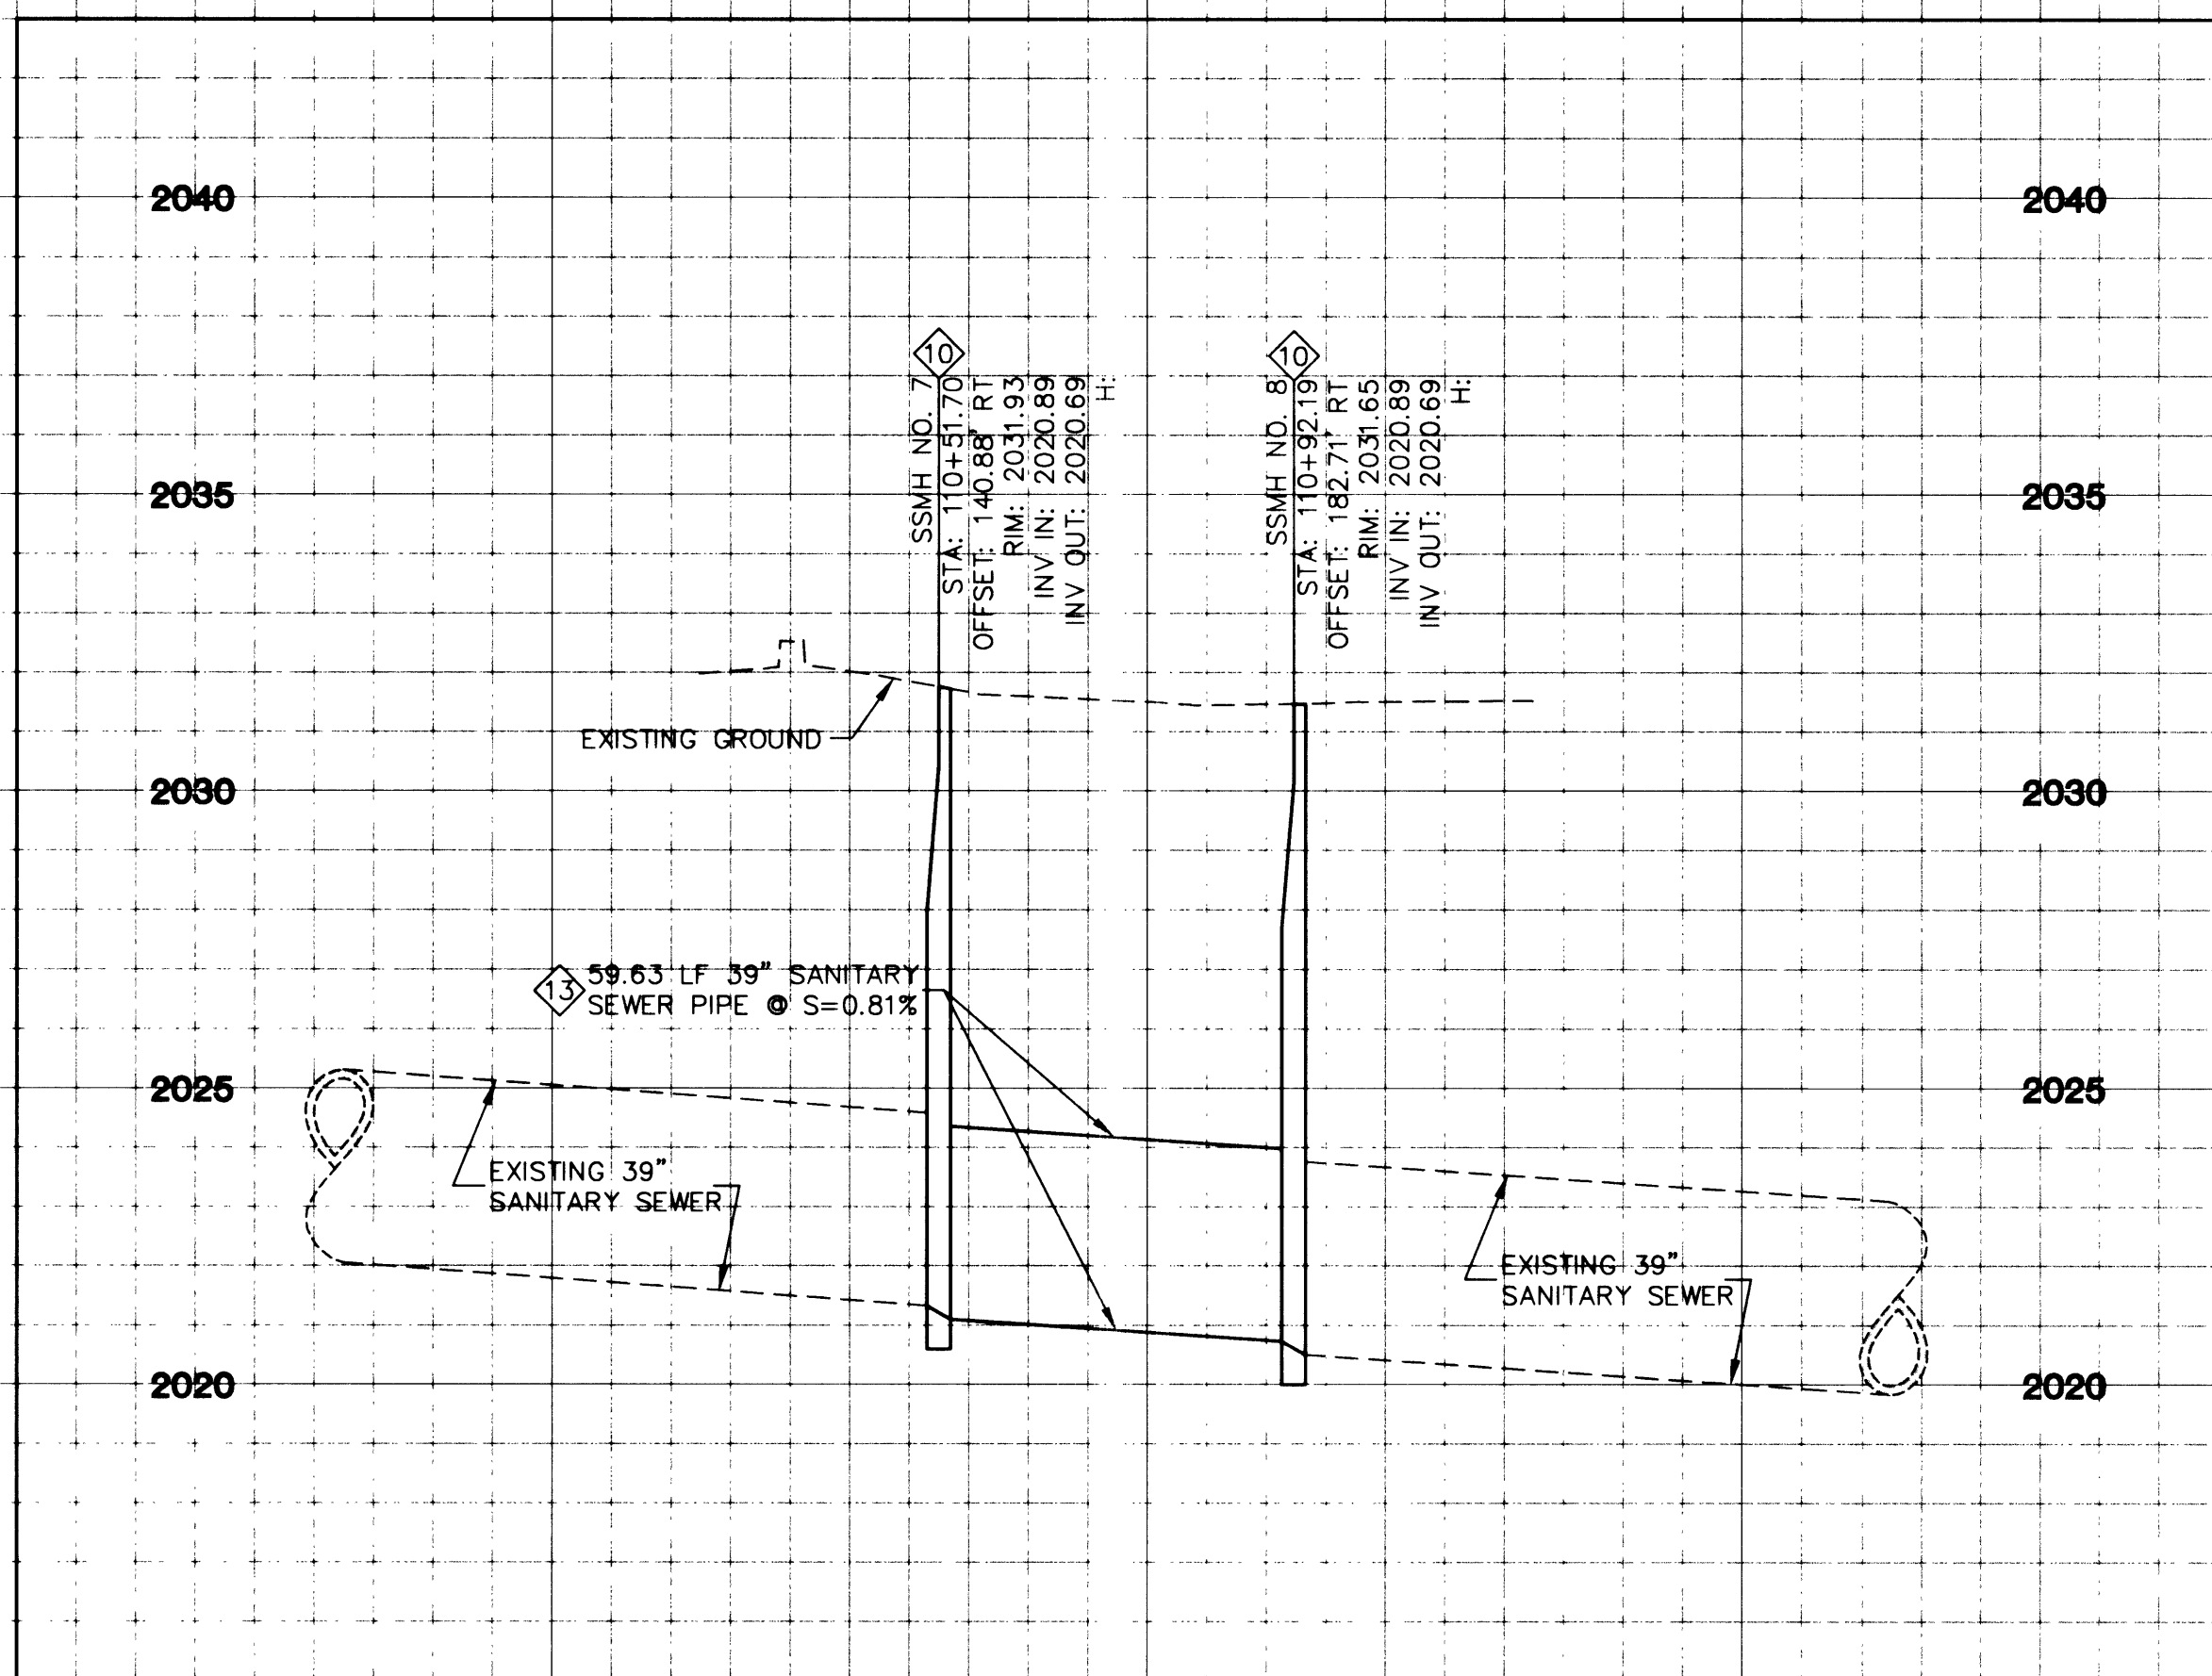

**'H' STREET & 'G' STREET
SANITARY SEWER PROFILE**

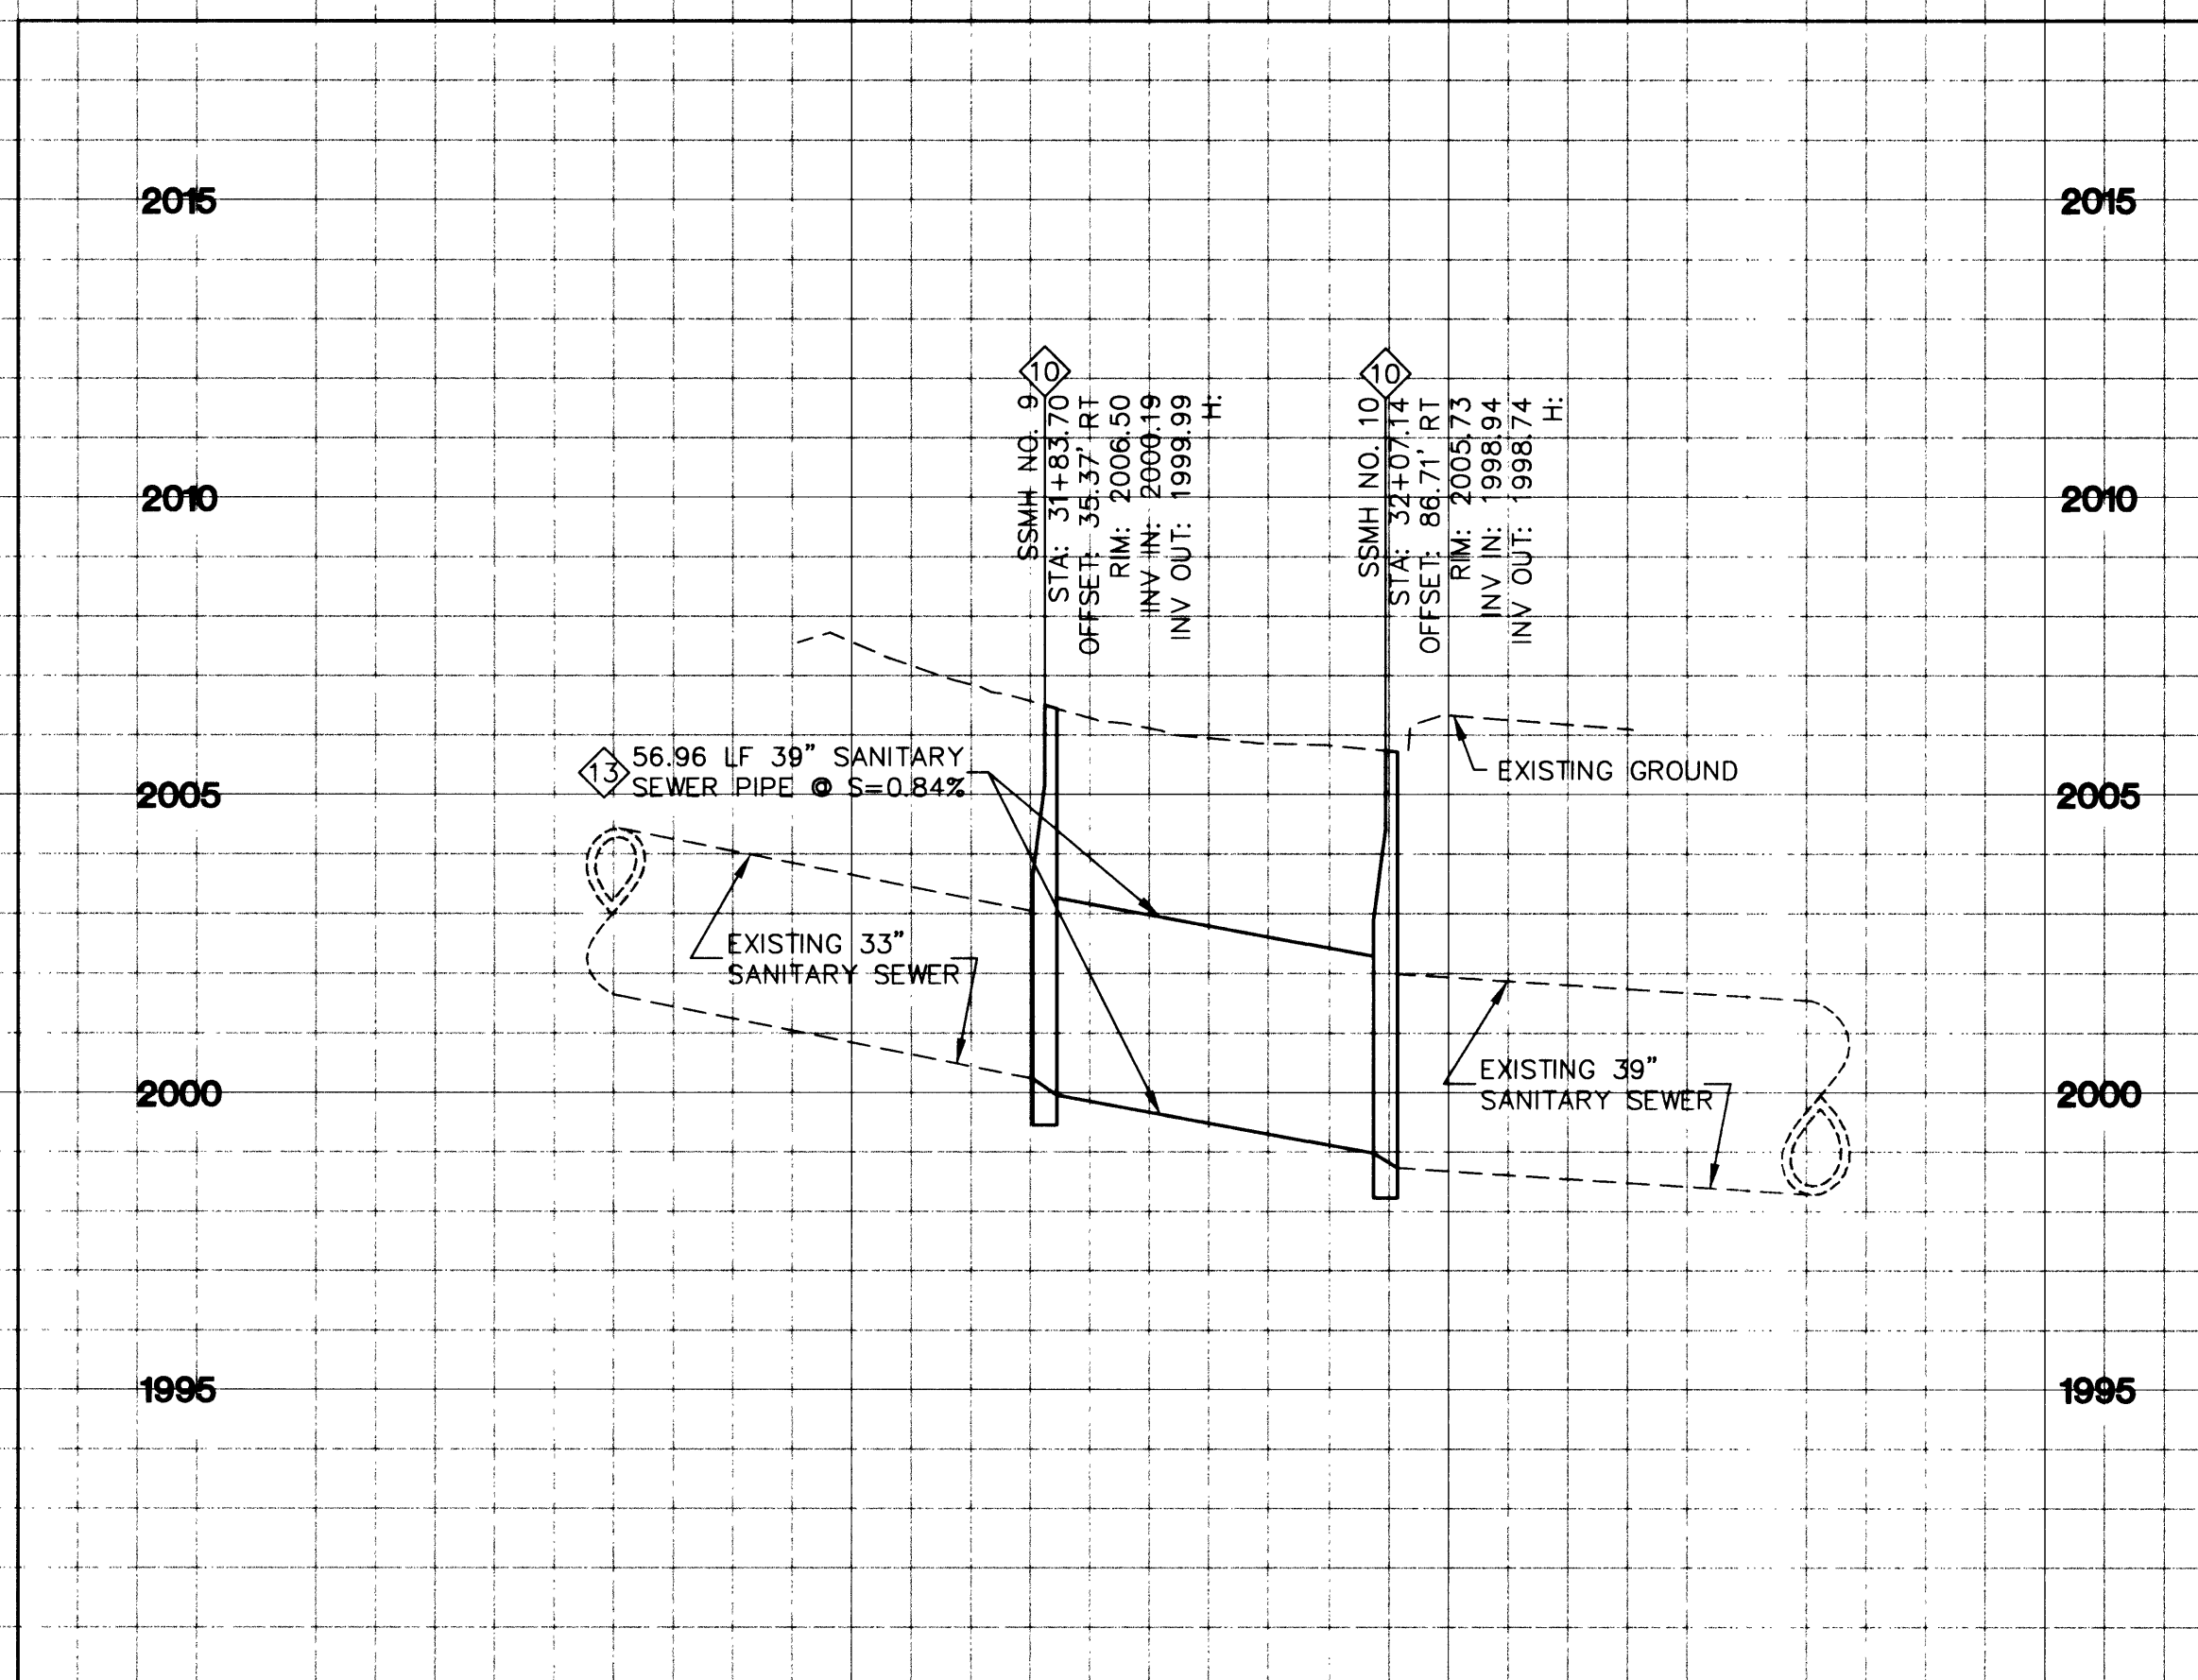

**HARRISON AVENUE & 'B' STREET
SANITARY SEWER PROFILE**

NOTE:
PIPE LENGTH IS MEASURED FROM EDGE OF JUNCTION TO EDGE OF JUNCTION.

SAFETY ALERT
Call Before You Overhead
1-702-593-6111

Call before you Dig
1-800-227-2600

DATE	REVISIONS	W.A. #	AS NOTED	SCALE (V)	DATE	DESIGN BY	D.W.
			1/4/02				

Kimley-Horn and Associates, Inc.
Engineering, Planning, and Environmental Consultants

DEPARTMENT OF PUBLIC WORKS
VEGAS DR/OWENS AVE.
RANCHO DR. TO INTERSTATE 15

SANITARY SEWER PLAN & PROFILE
"H" / "G" & HARRISON / "B"

SAFETY ALERT
Call Before You Overhead
1-702-593-6111

Call before you Dig
1-800-227-2600

ENGINEER'S SEAL
DANIEL L. WONDERS
5/31/02
CIVIL
Exp: 6/30/02
DRAWING NO. 76
UT-10
110