

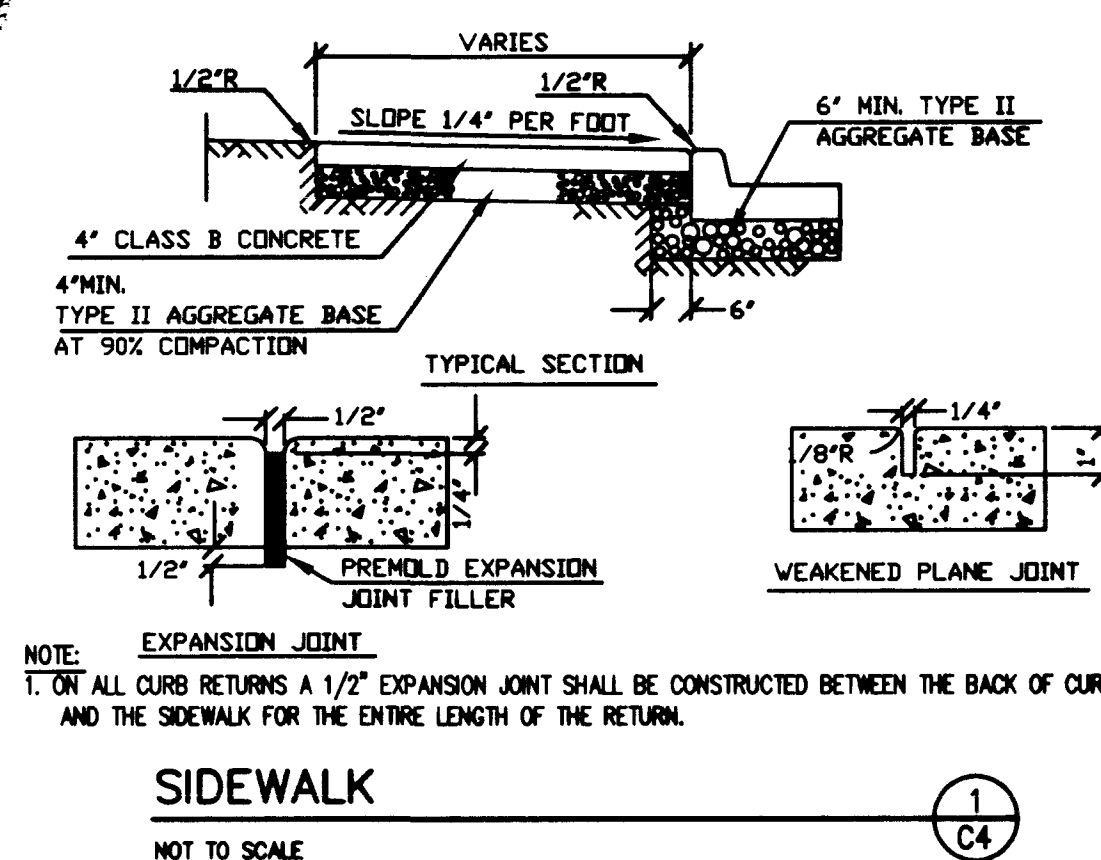
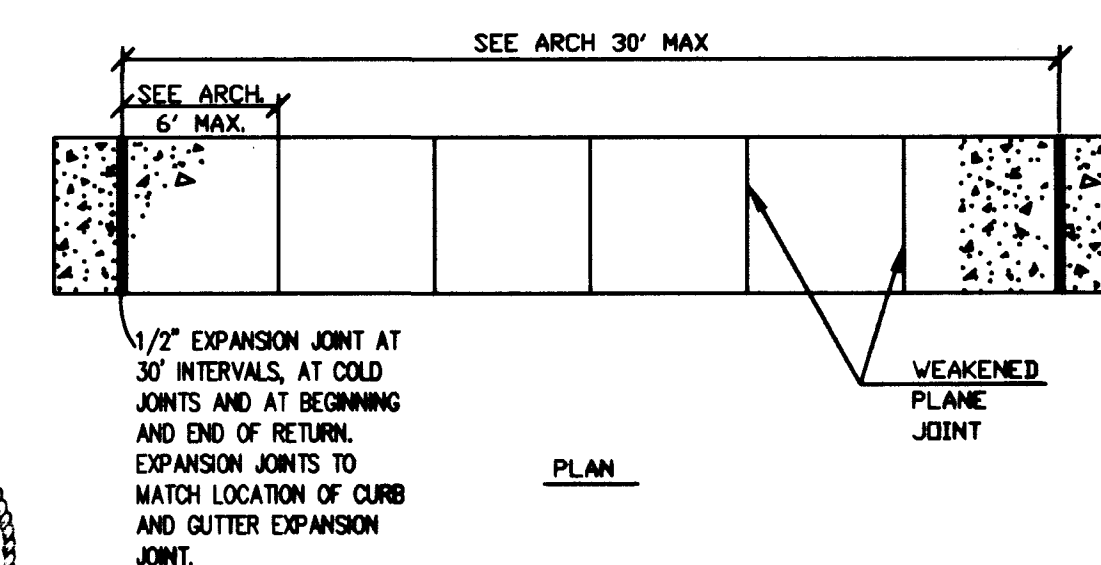
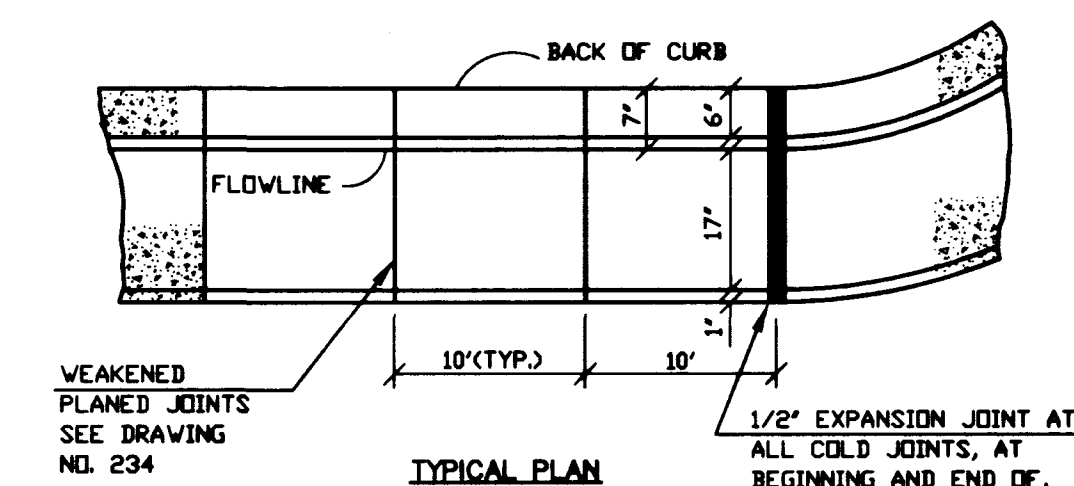
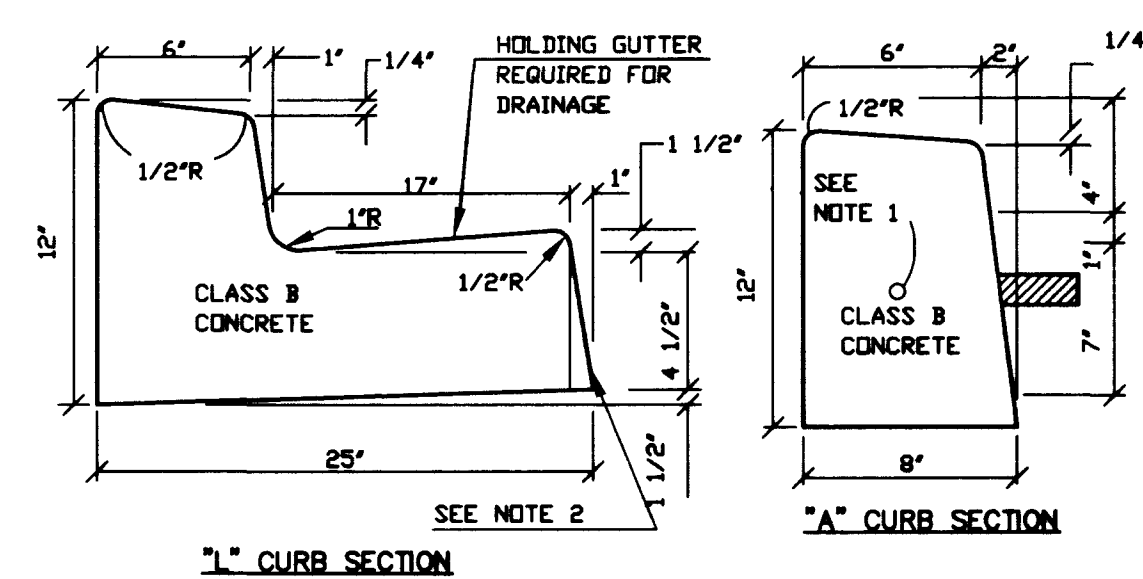
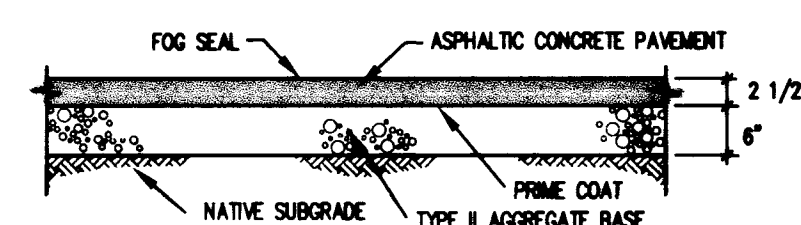
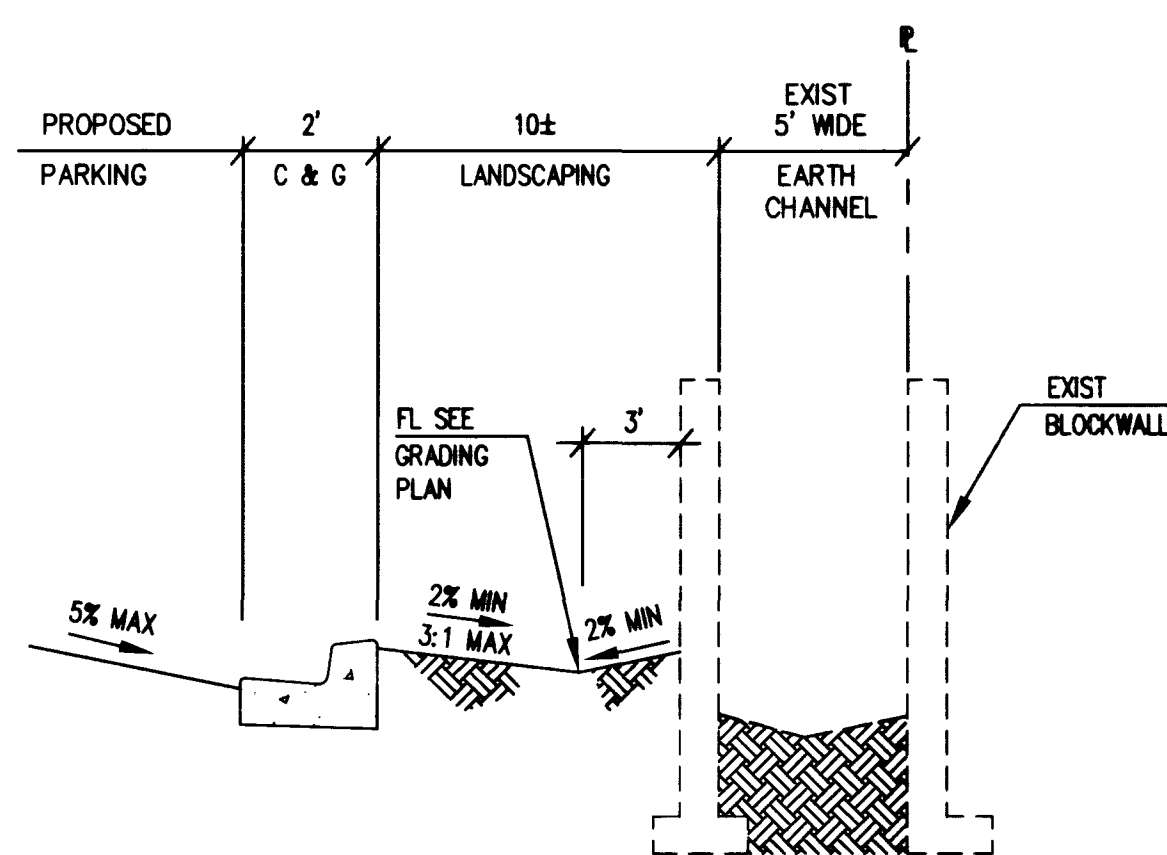
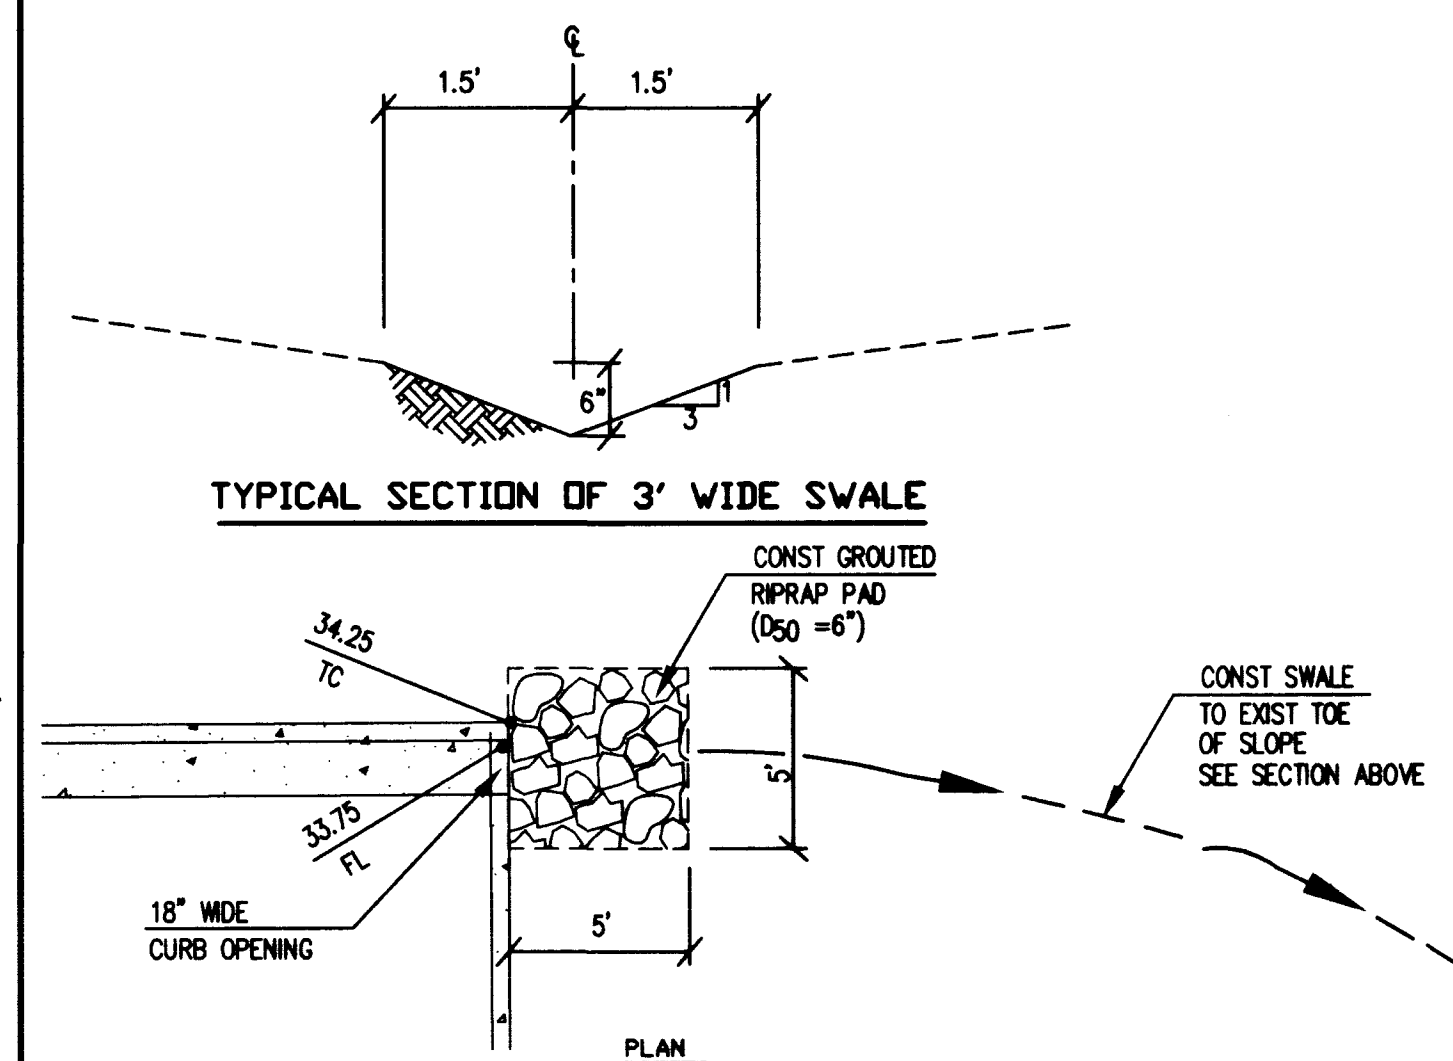
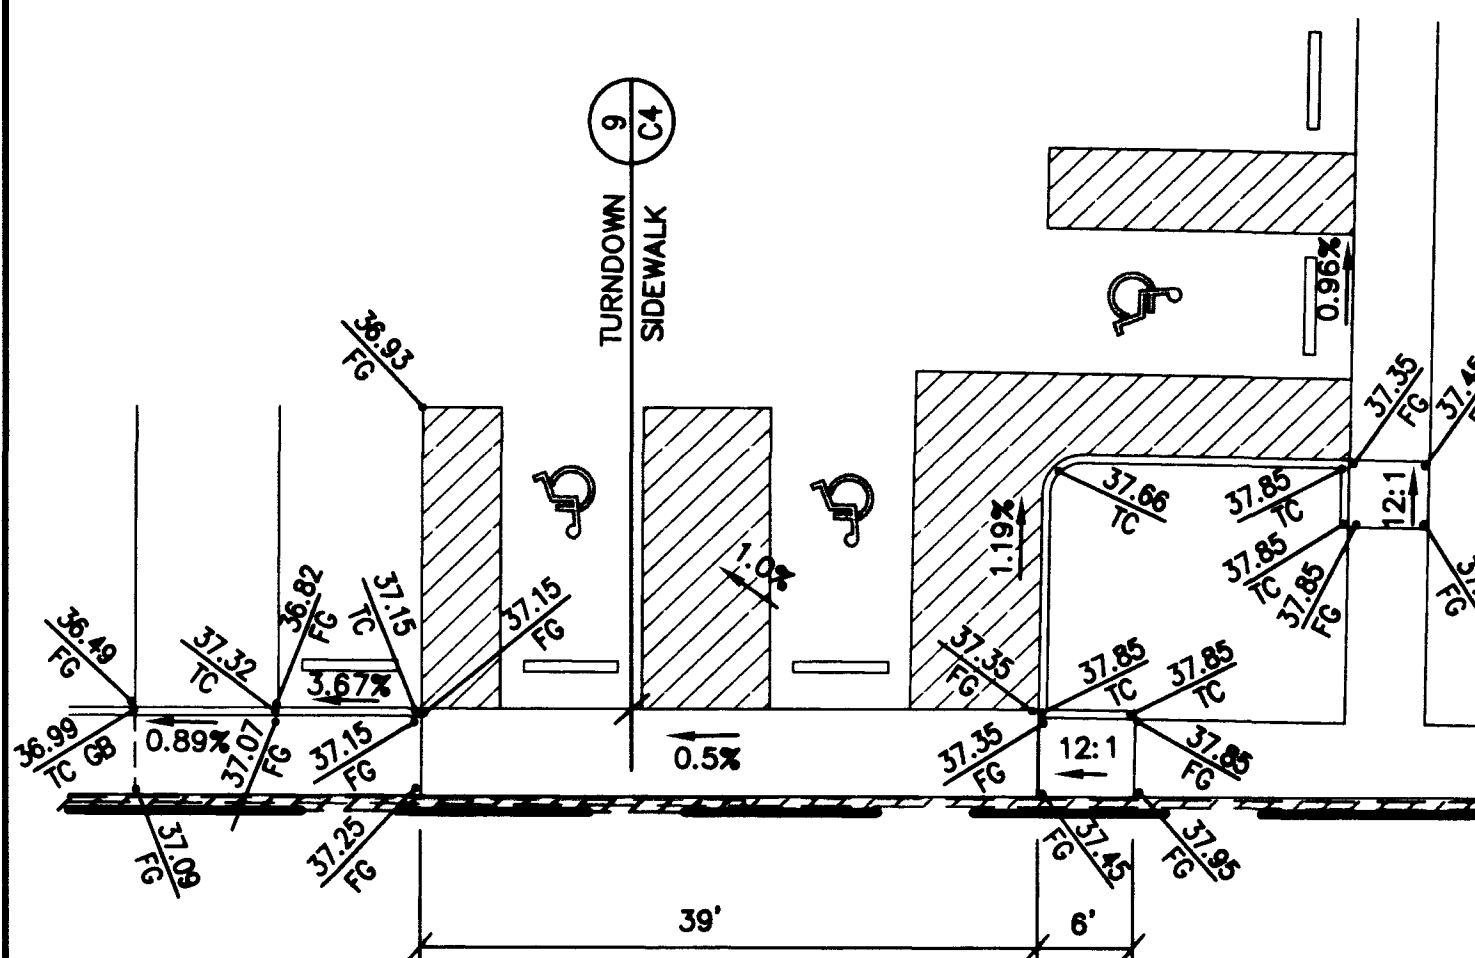
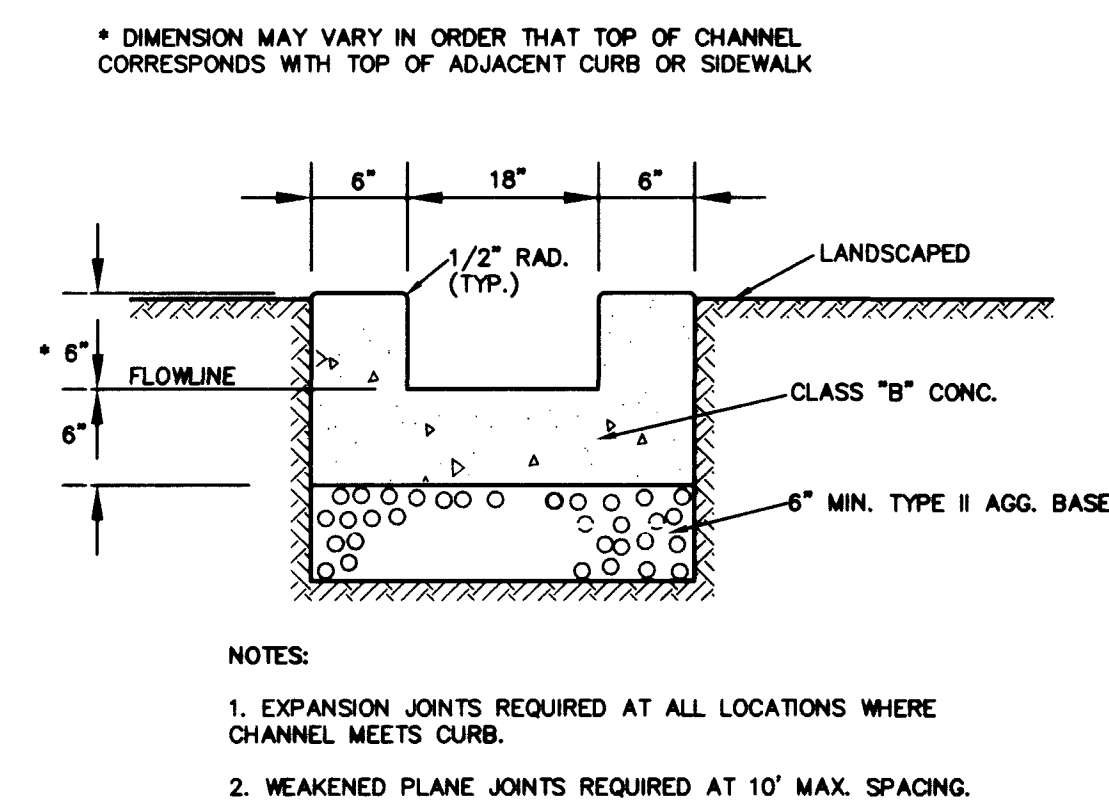
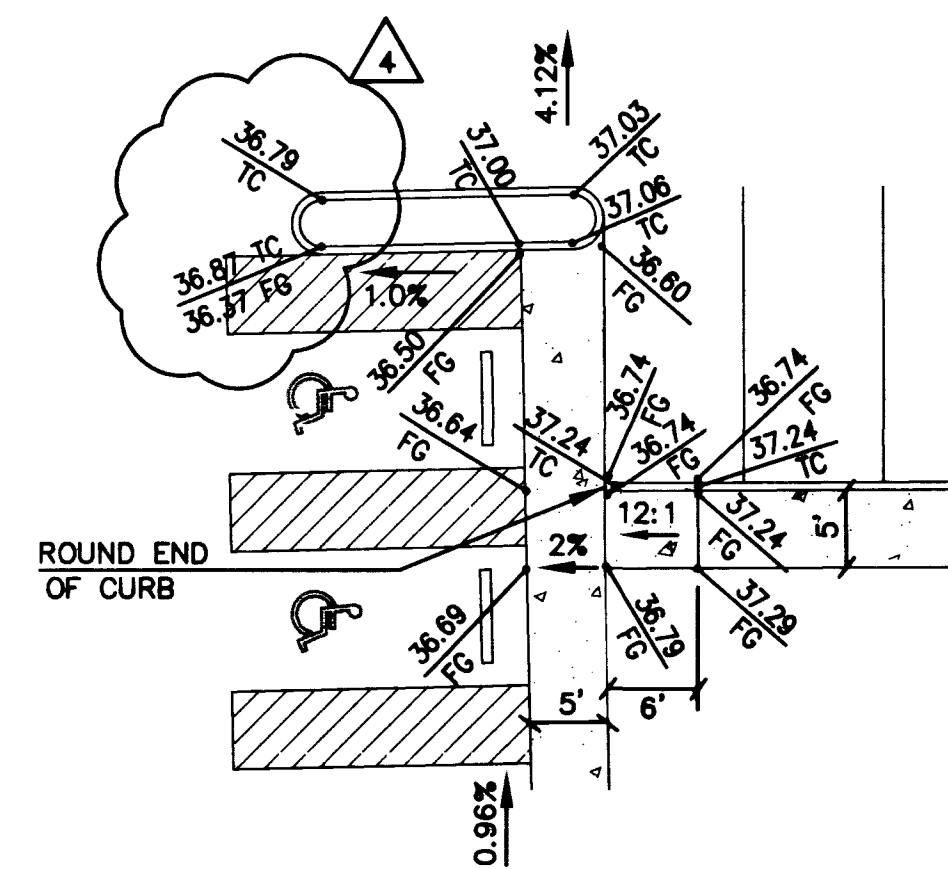


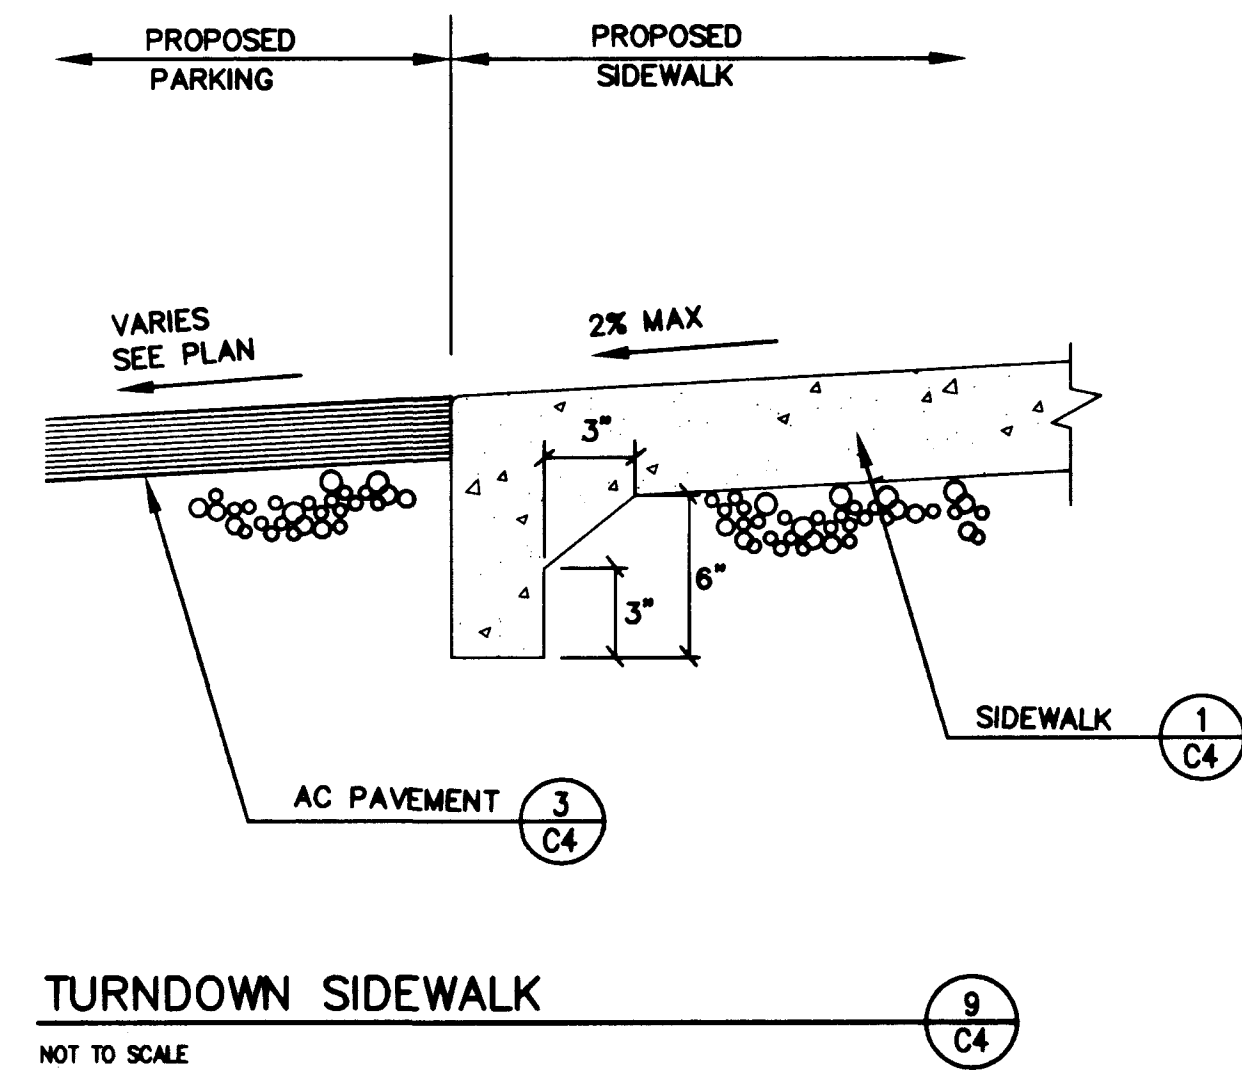

LOCHSA ENGINEERING
5828 Spring Mountain
Suite 308
Las Vegas, Nevada, 89102
Phone (702) 365-8312
Fax (702) 365-9317

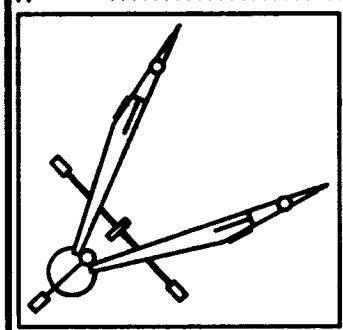

**VENCOR
STAFF PARKING**

JOB TITLE

DETAILS

SHEET TITLE

[illegible]

DATE: **MAR 23, 1998**

JOB No. **1288.20**

DESIGN BY:
MARK L. HEDGE

DRAWN BY:
E.R.F.

SHEET No.

C4



DETAIL "A"
NOT TO SCALE

1




CONCRETE CHANNEL
NOT TO SCALE

2



DETAIL "B"
NOT TO SCALE

3

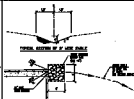

DETAIL "C"
NOT TO SCALE

4




BRIDGE SECTION
NOT TO SCALE

5



SECTION
NOT TO SCALE

6

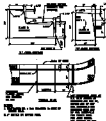


1" & 1/2" CURB DETAILS
NOT TO SCALE

7



A-1 PAVEMENT SECTION
NOT TO SCALE

8

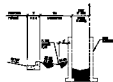

SECTION A-2
NOT TO SCALE

9