
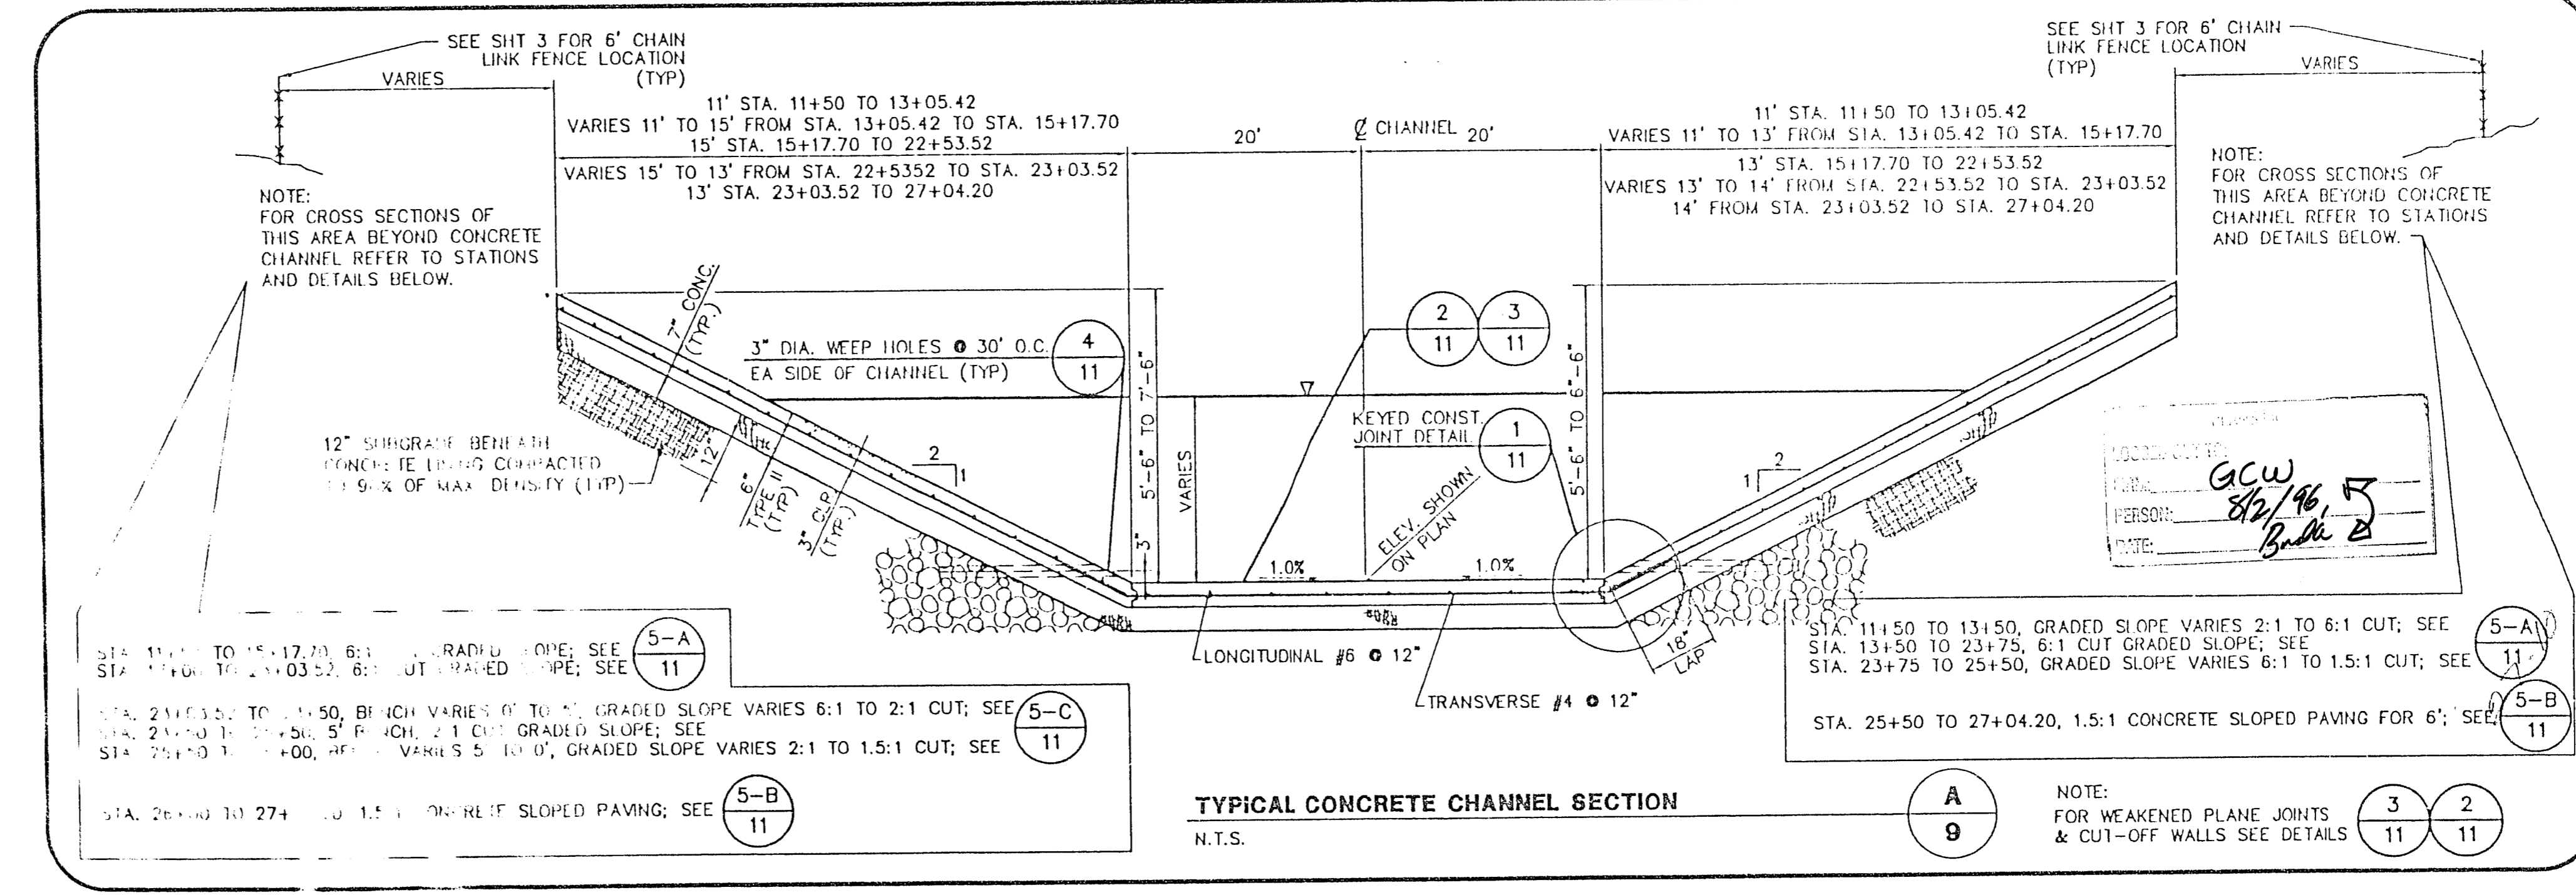
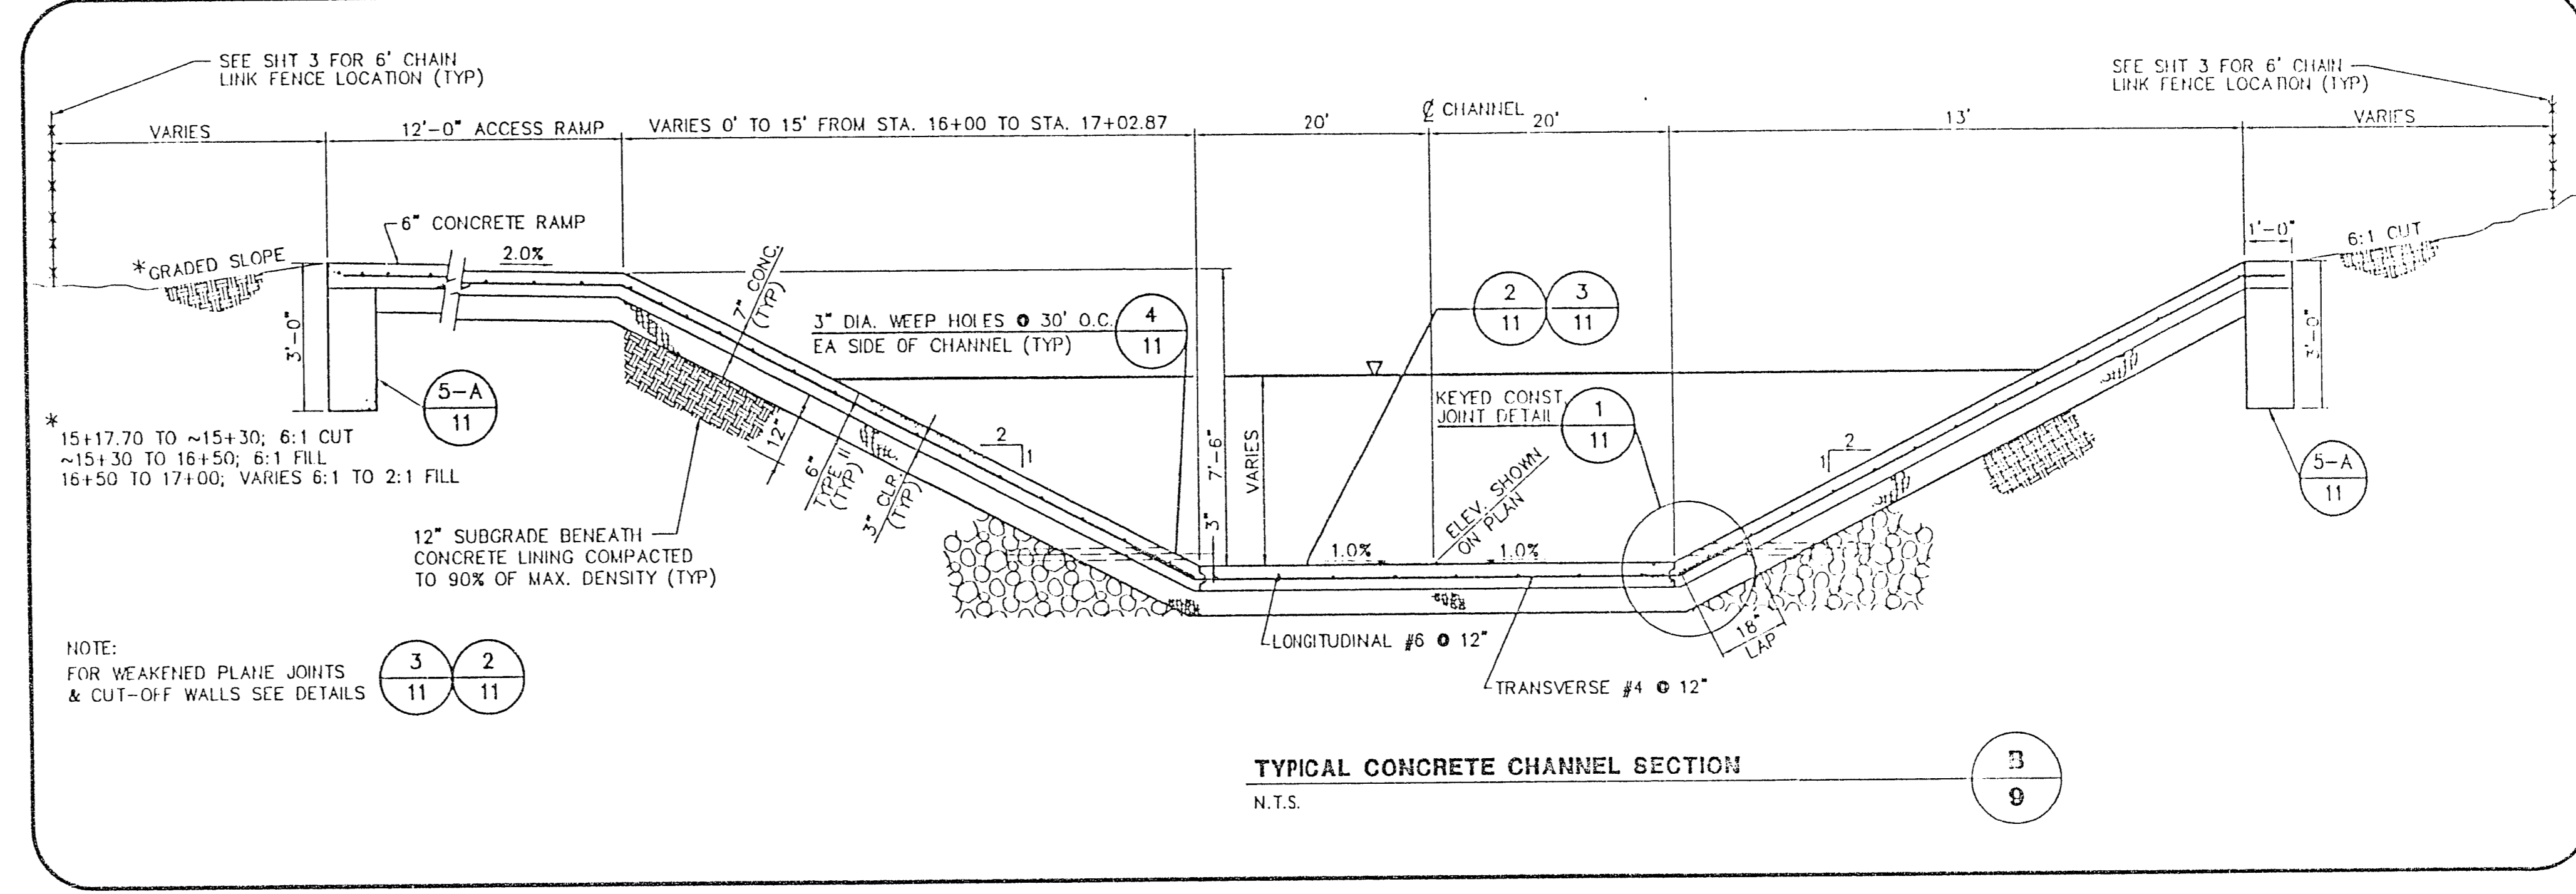
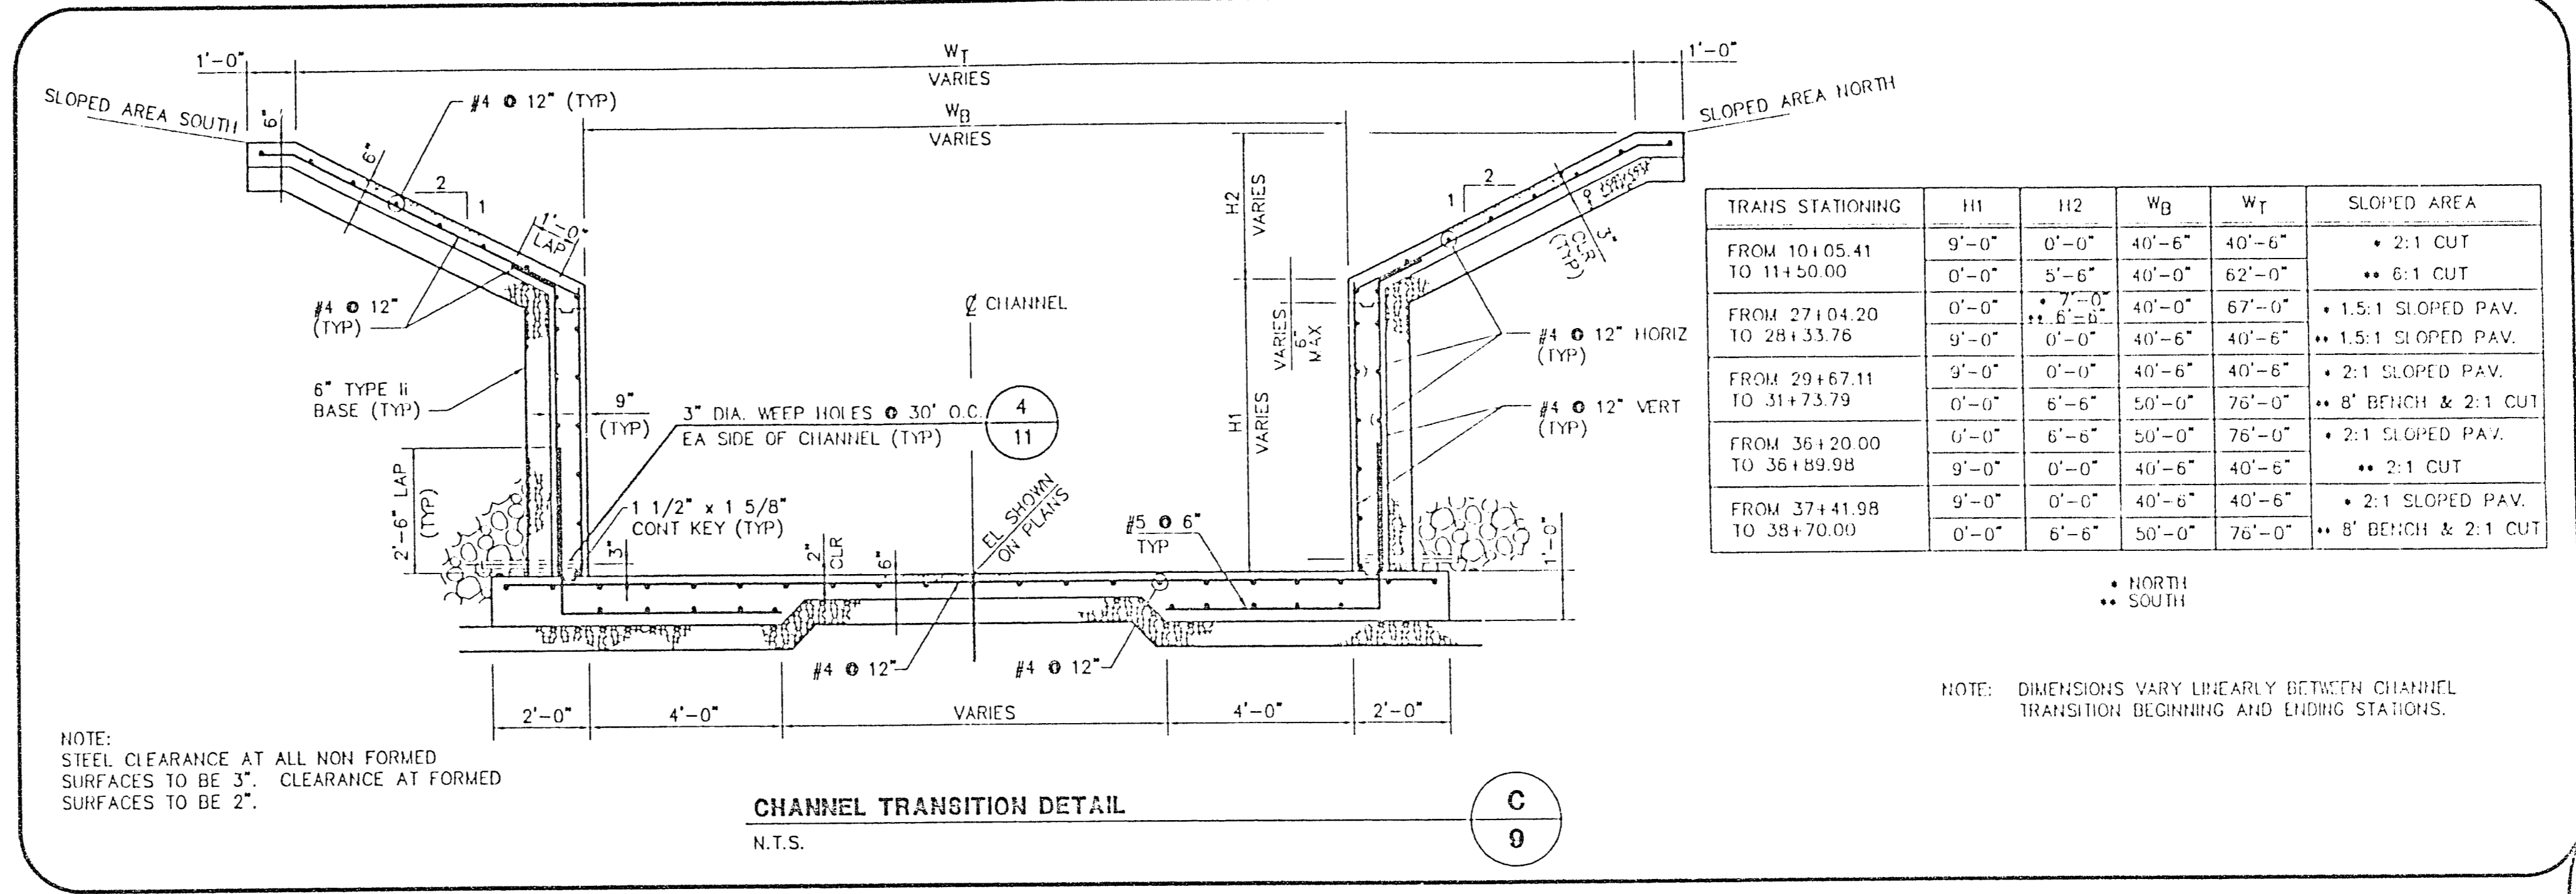
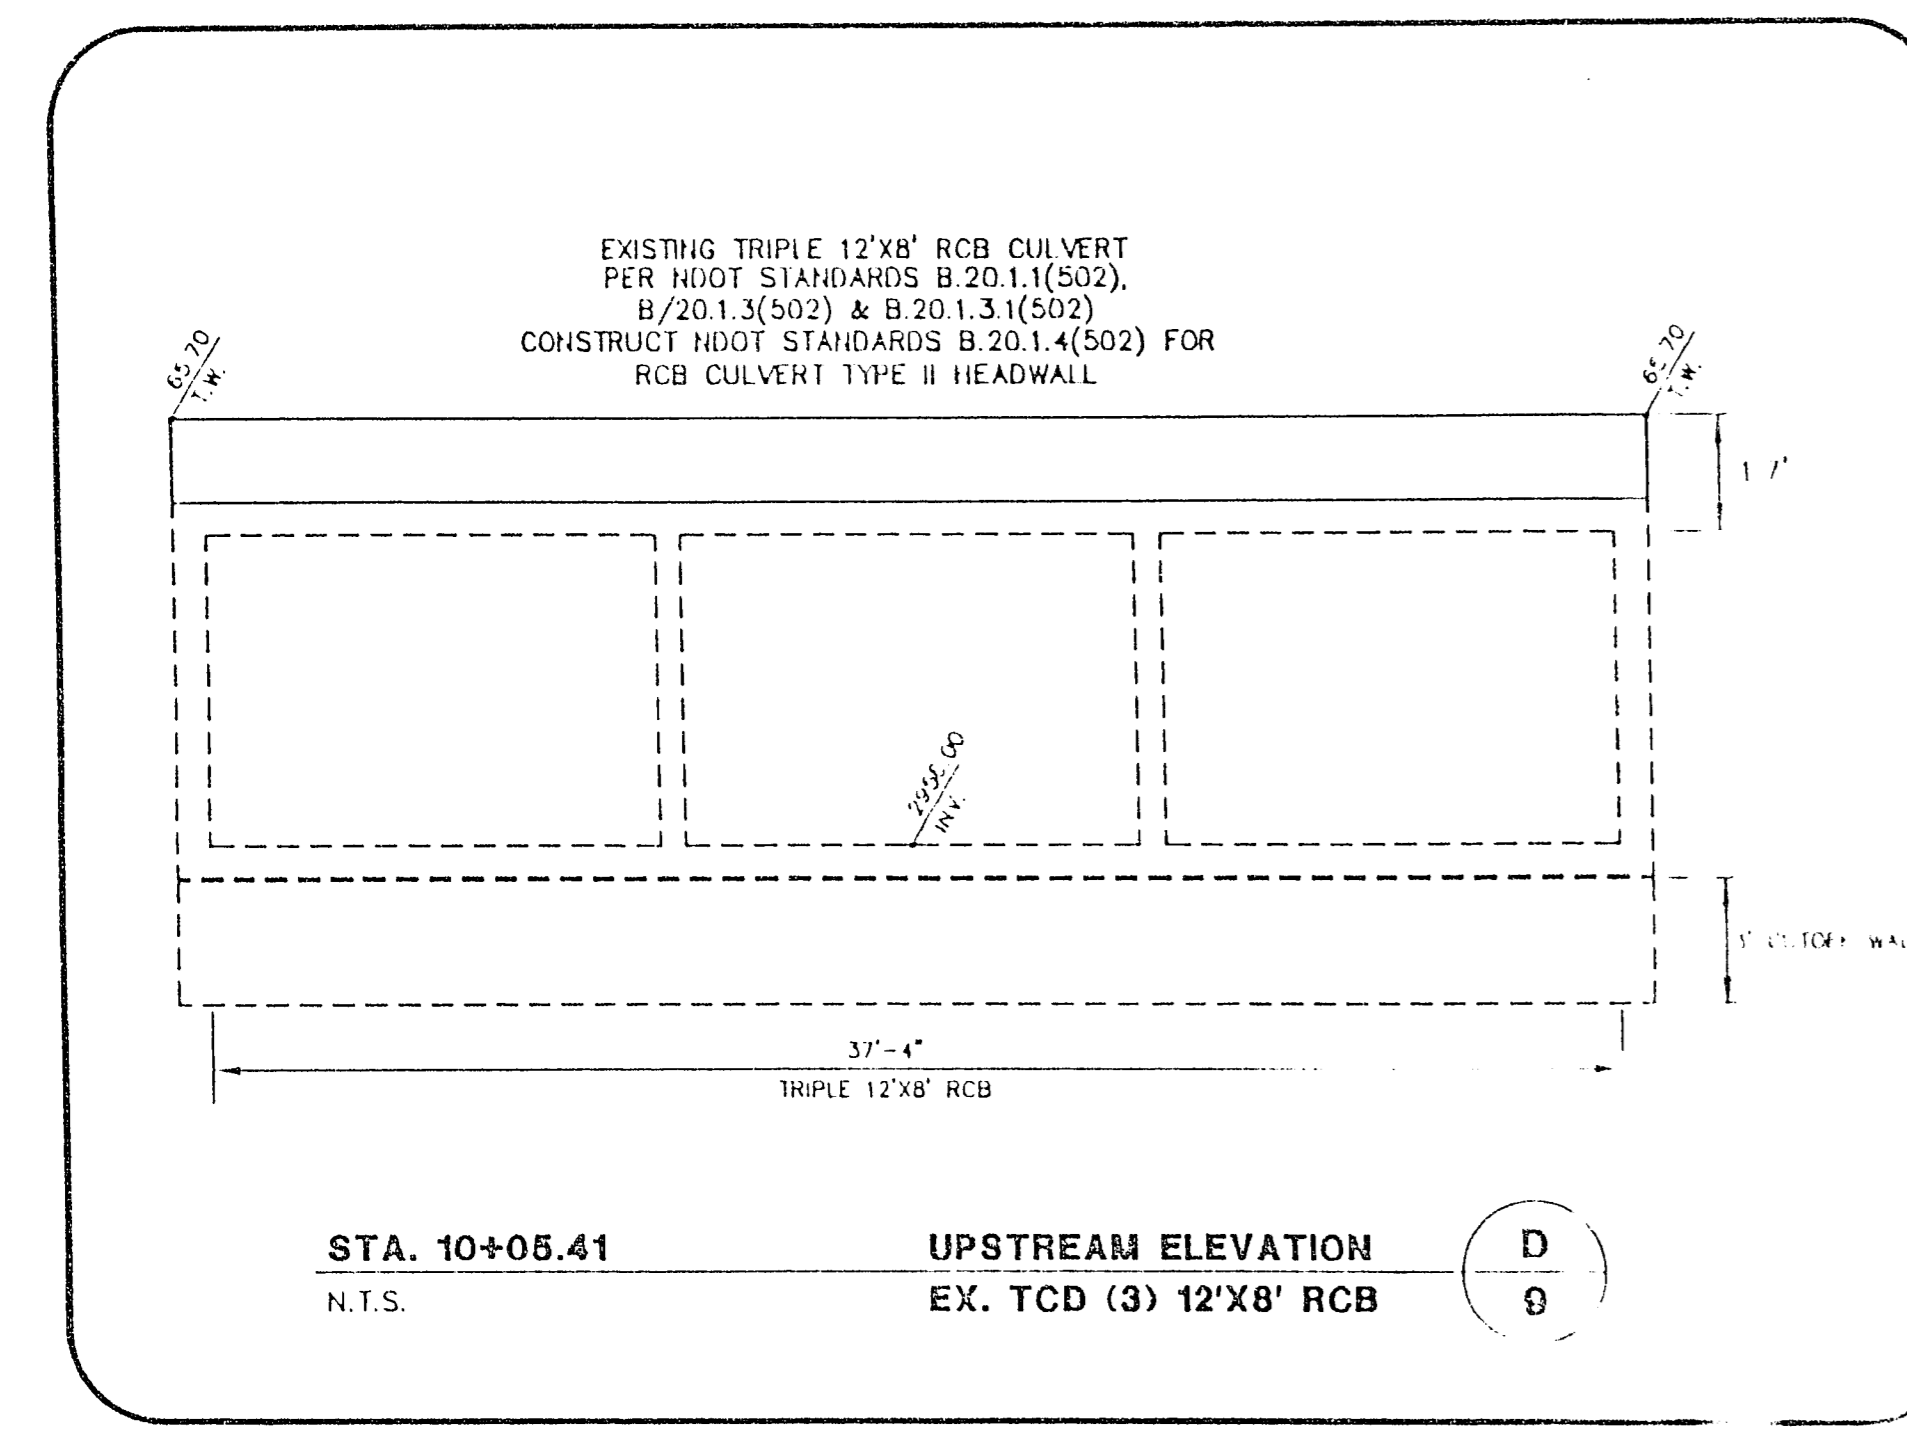
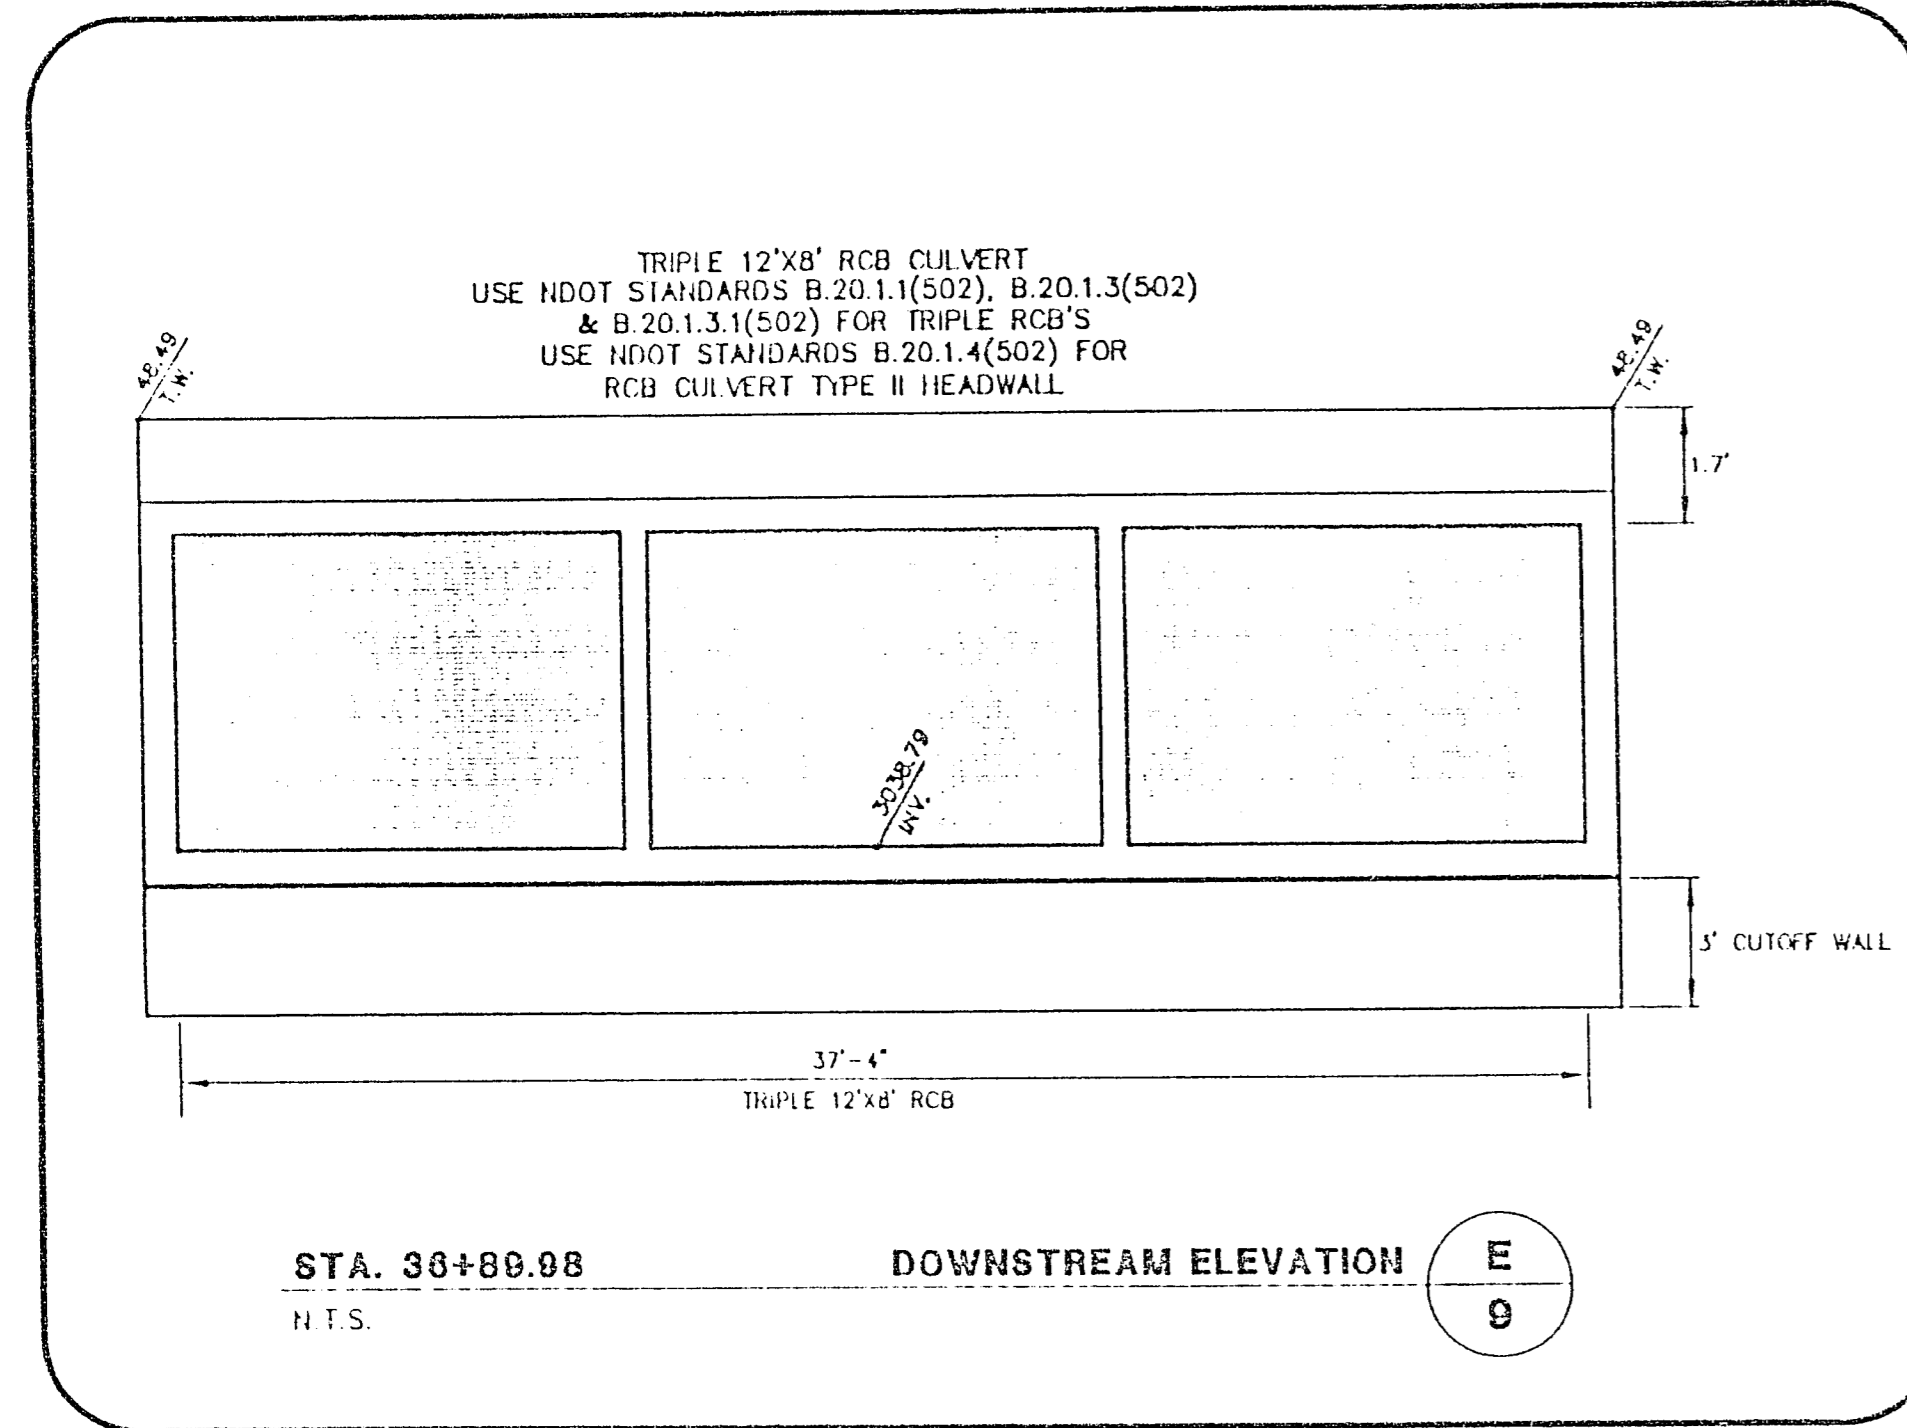


Drawing: C:\DWG\ALTA-CHN\CHAN-DT.DWG

June 10, 1996 3:13:33 p.m.

JOB NO. 62011.215

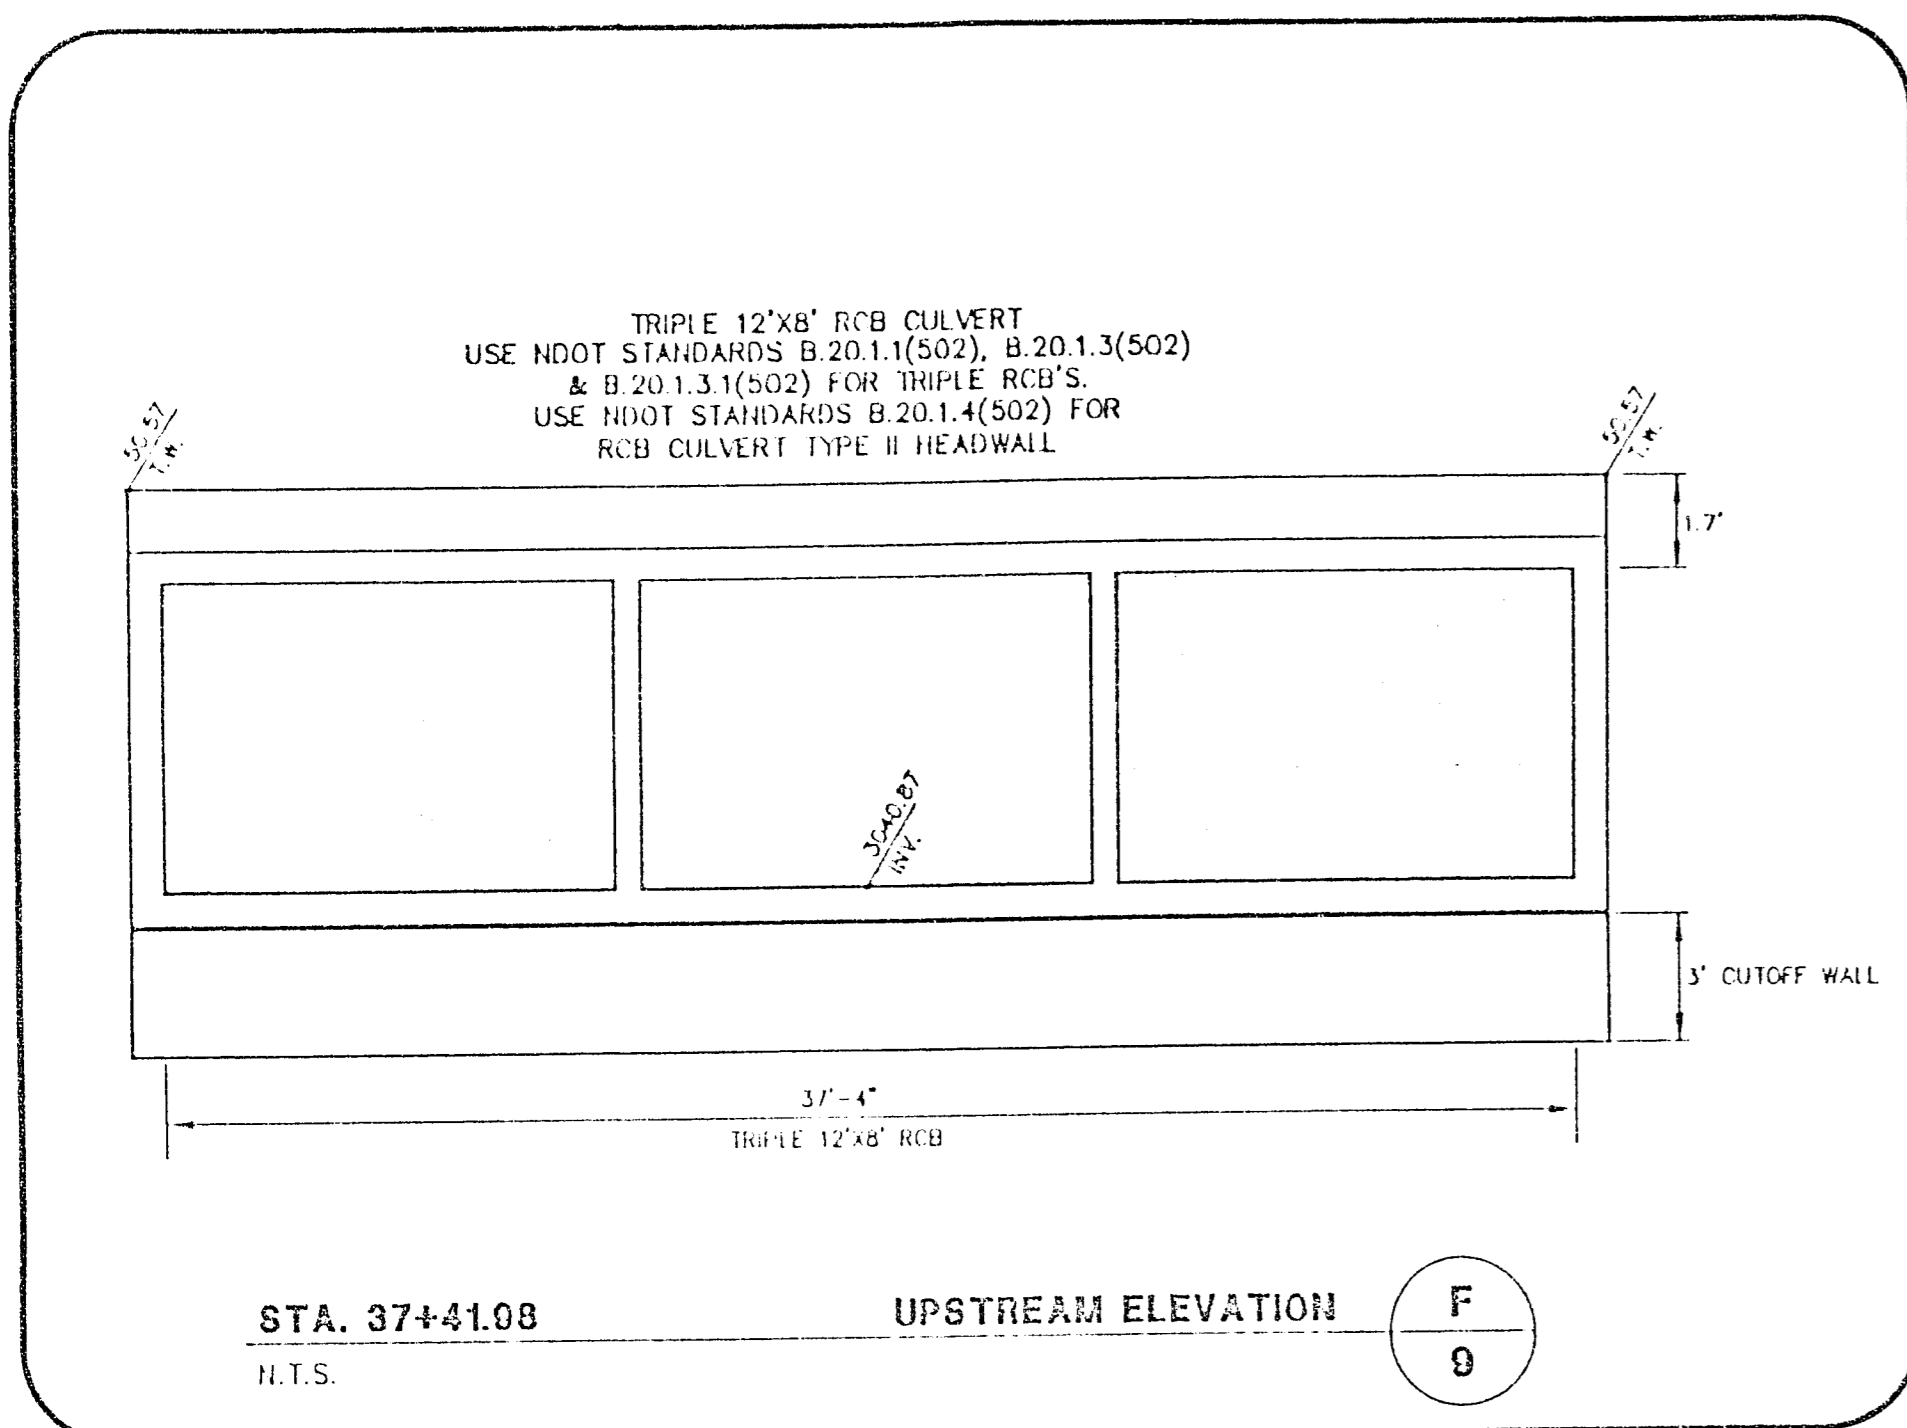

FINAL SUBMITTAL

RECOMMENDED BY A. DAVIS III

J.C. WALLACE, INC. ENGINEERING ARCHITECTURE 4555 SOUTH RANNEY AVENUE LAS VEGAS, NEVADA 89103

SUMMERLIN VILLAGE 11/12 ALTA DRIVE DRAINAGE CHANNEL CHANNEL SECTIONS

SHEET 9

SHT 9 OF 11