




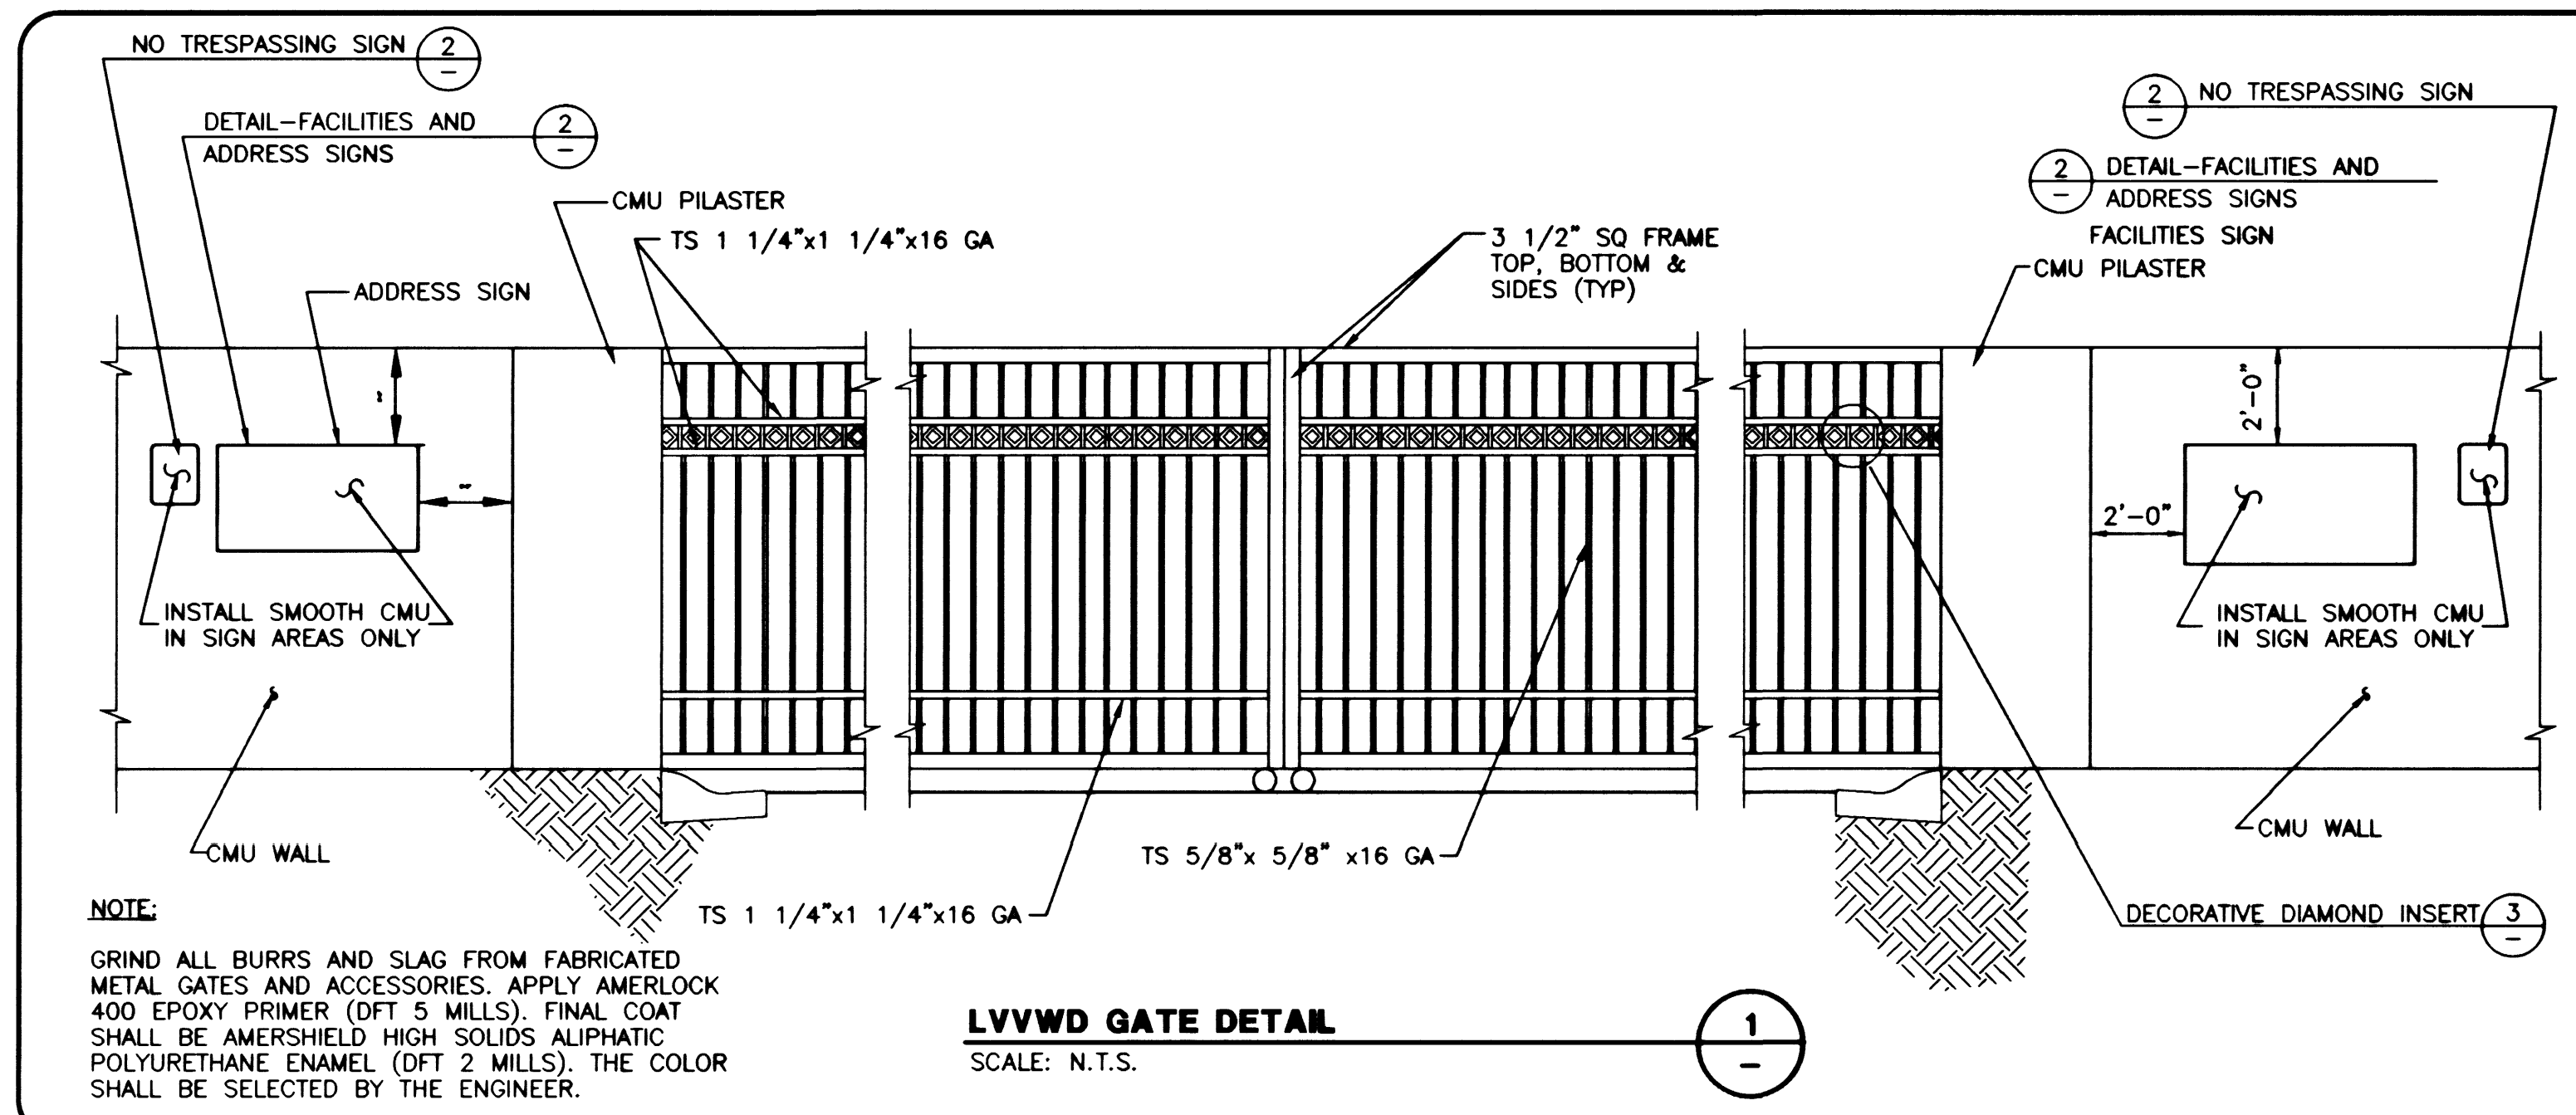


LVVWD GATE DETAIL
SCALE: N.T.S.

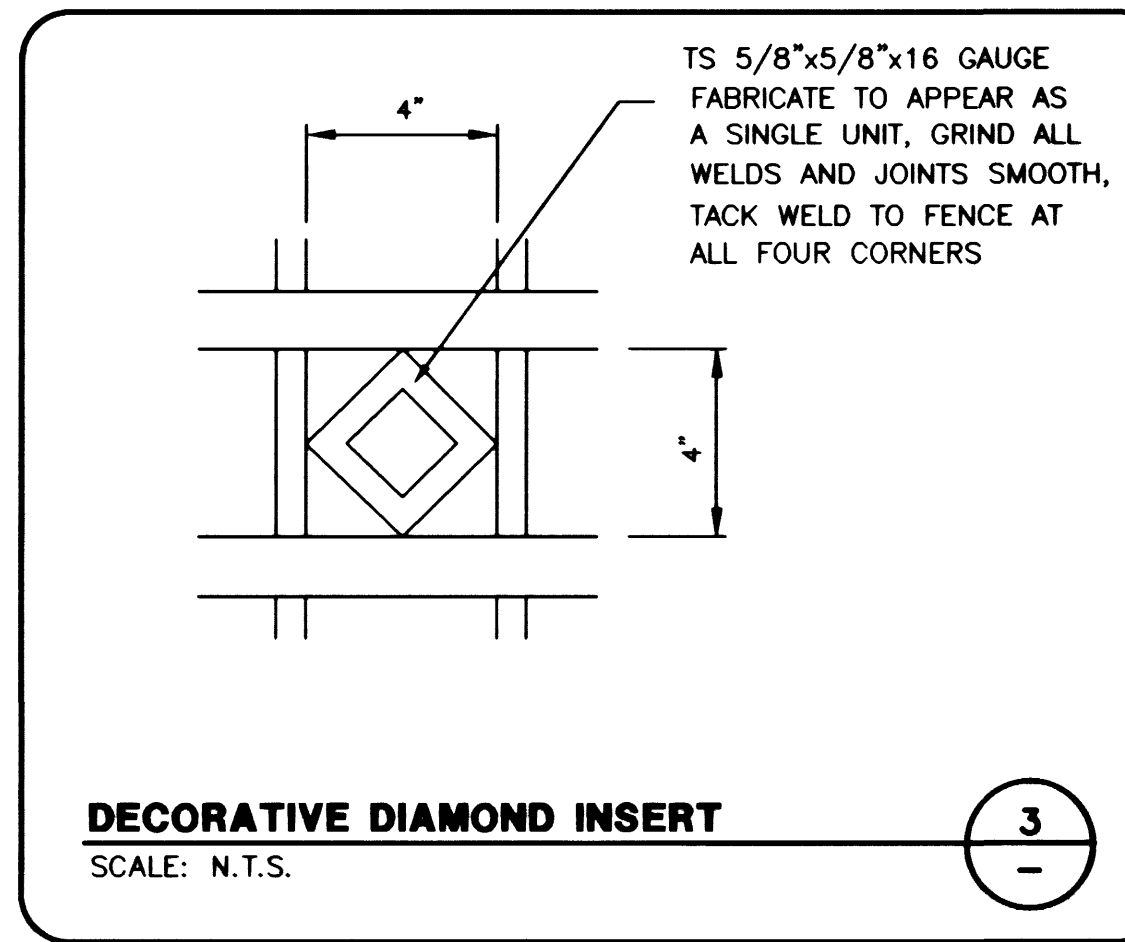


DECORATIVE DIAMOND INSERT
SCALE: N.T.S.

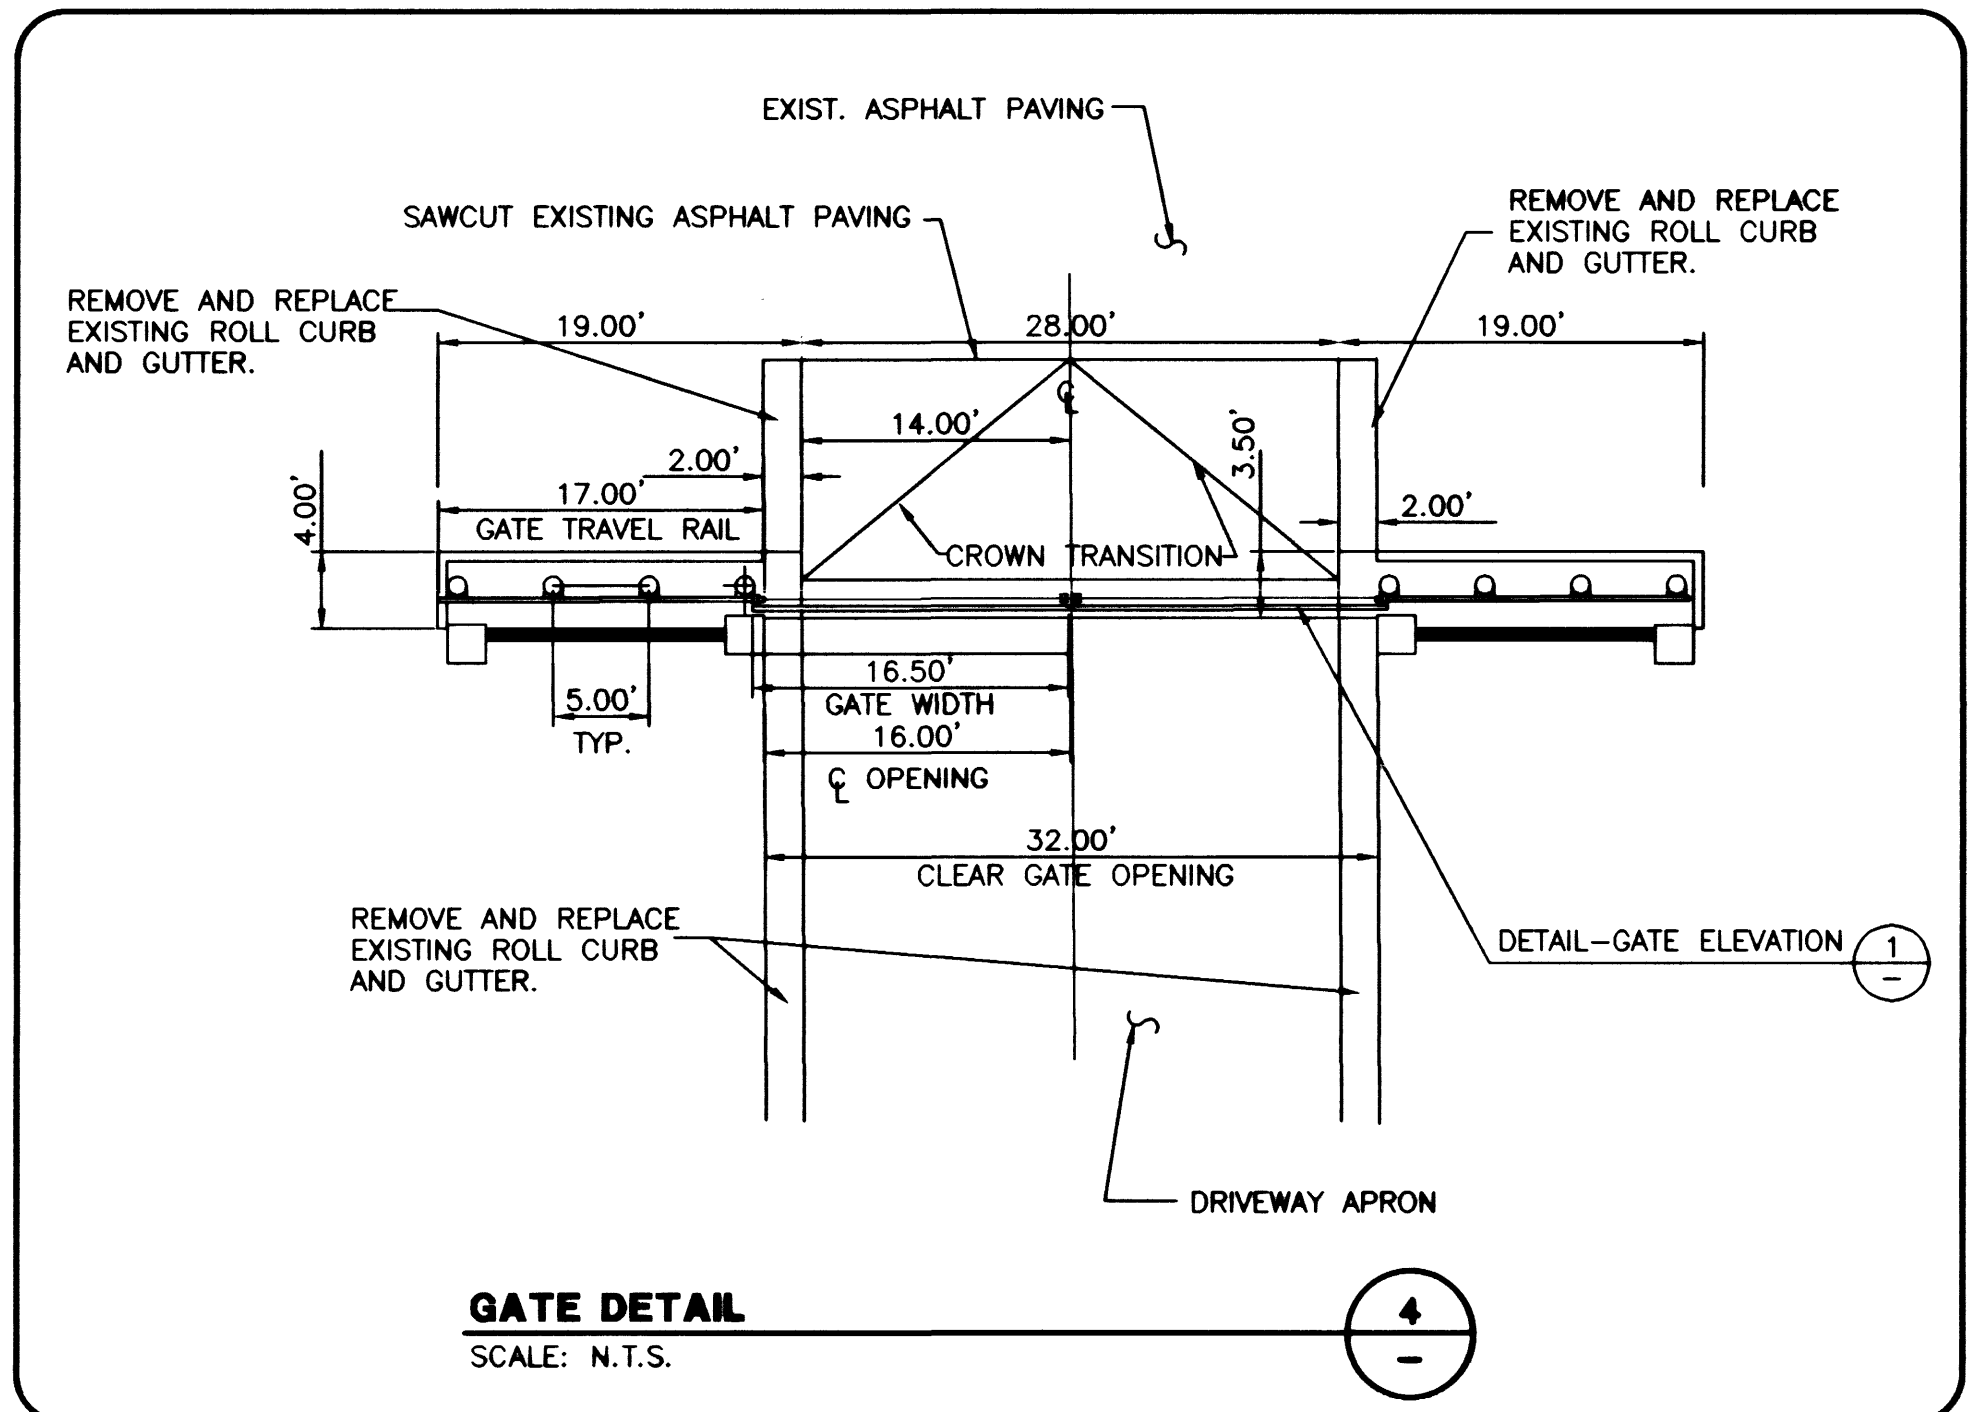


GATE DETAIL
SCALE: N.T.S.

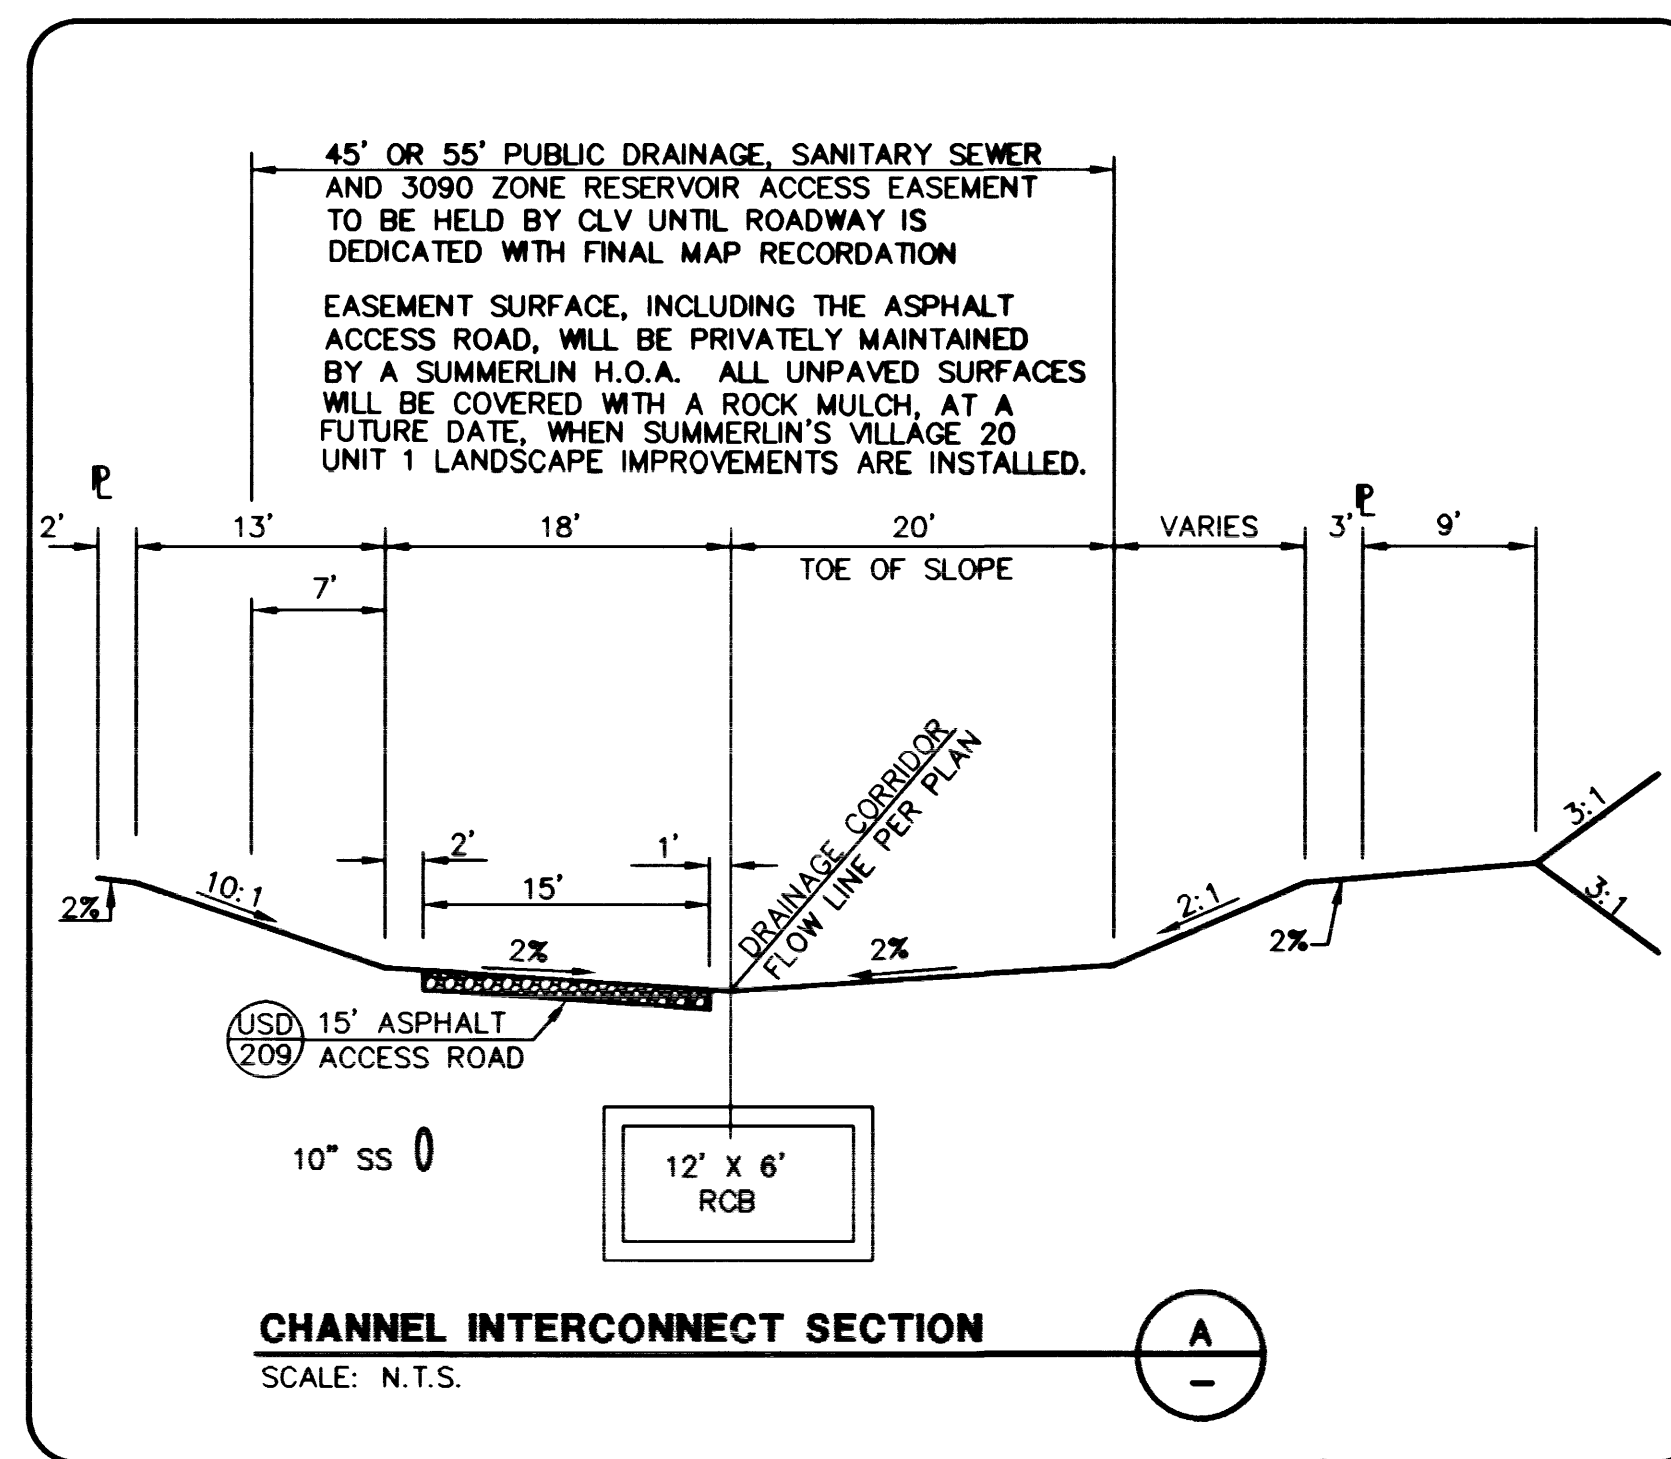


CHANNEL INTERCONNECT SECTION
SCALE: N.T.S.

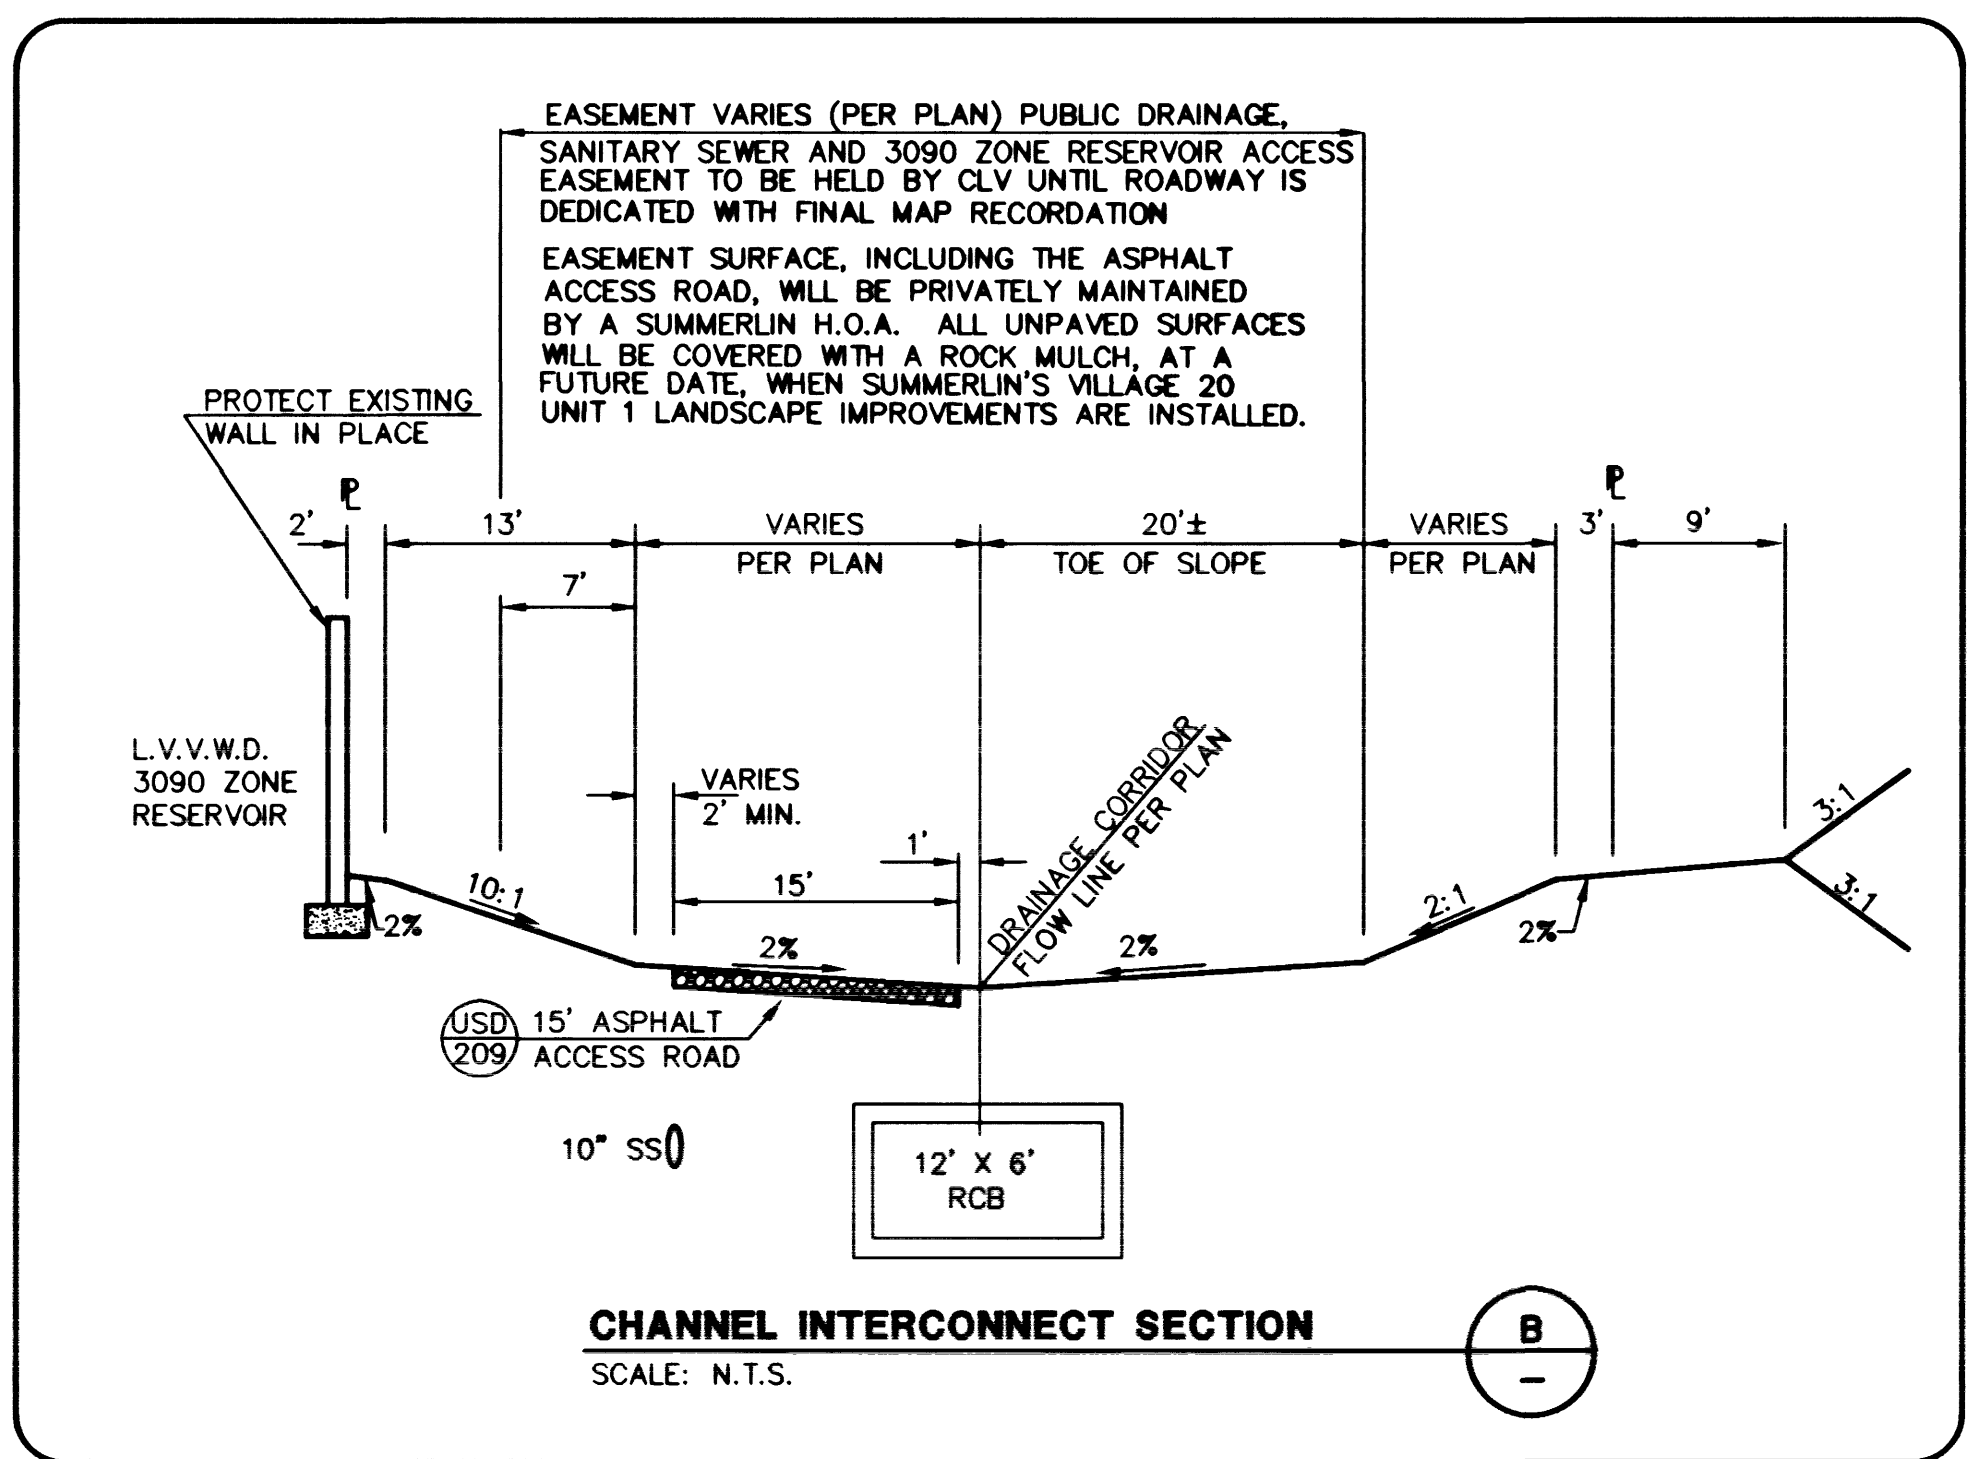


CHANNEL INTERCONNECT SECTION
SCALE: N.T.S.

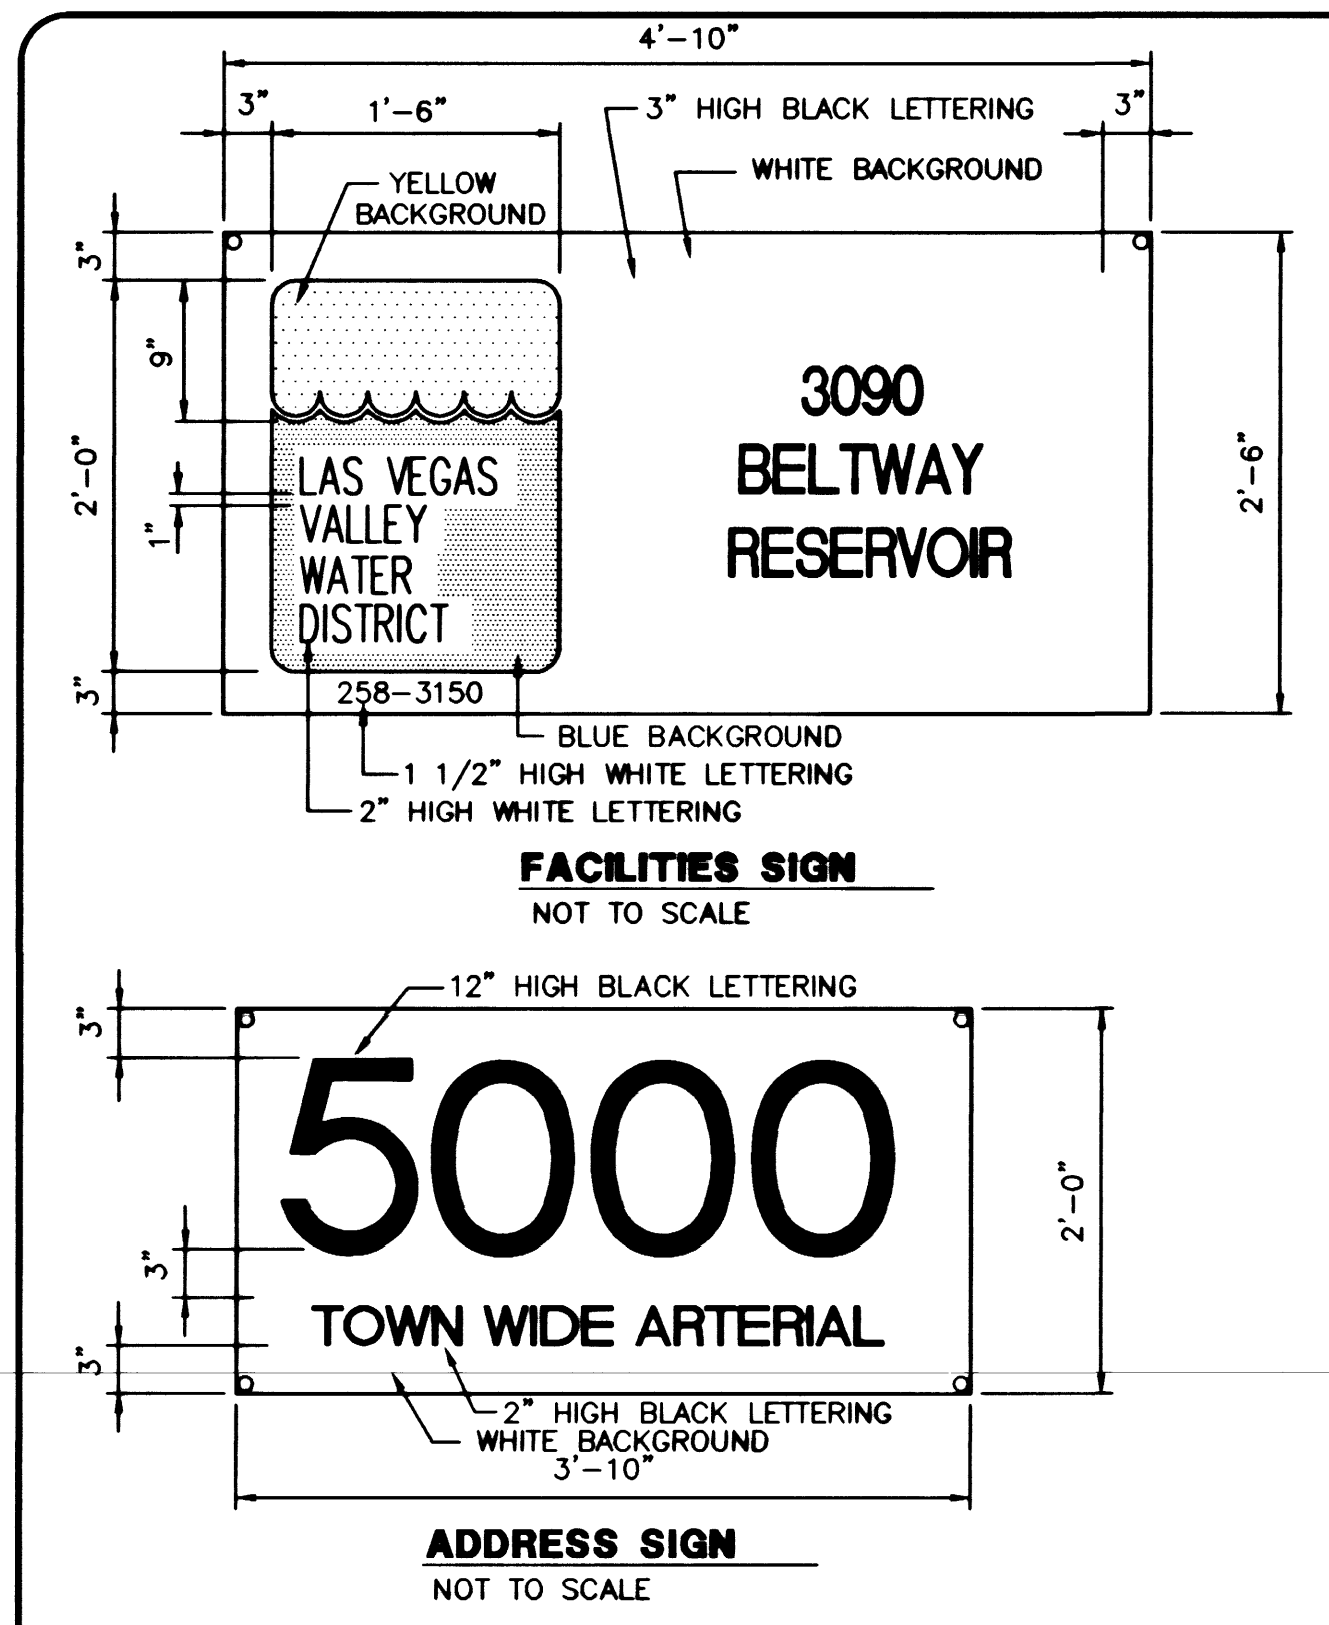

DETAIL-FACILITIES AND ADDRESS SIGNS
SCALE: N.T.S.

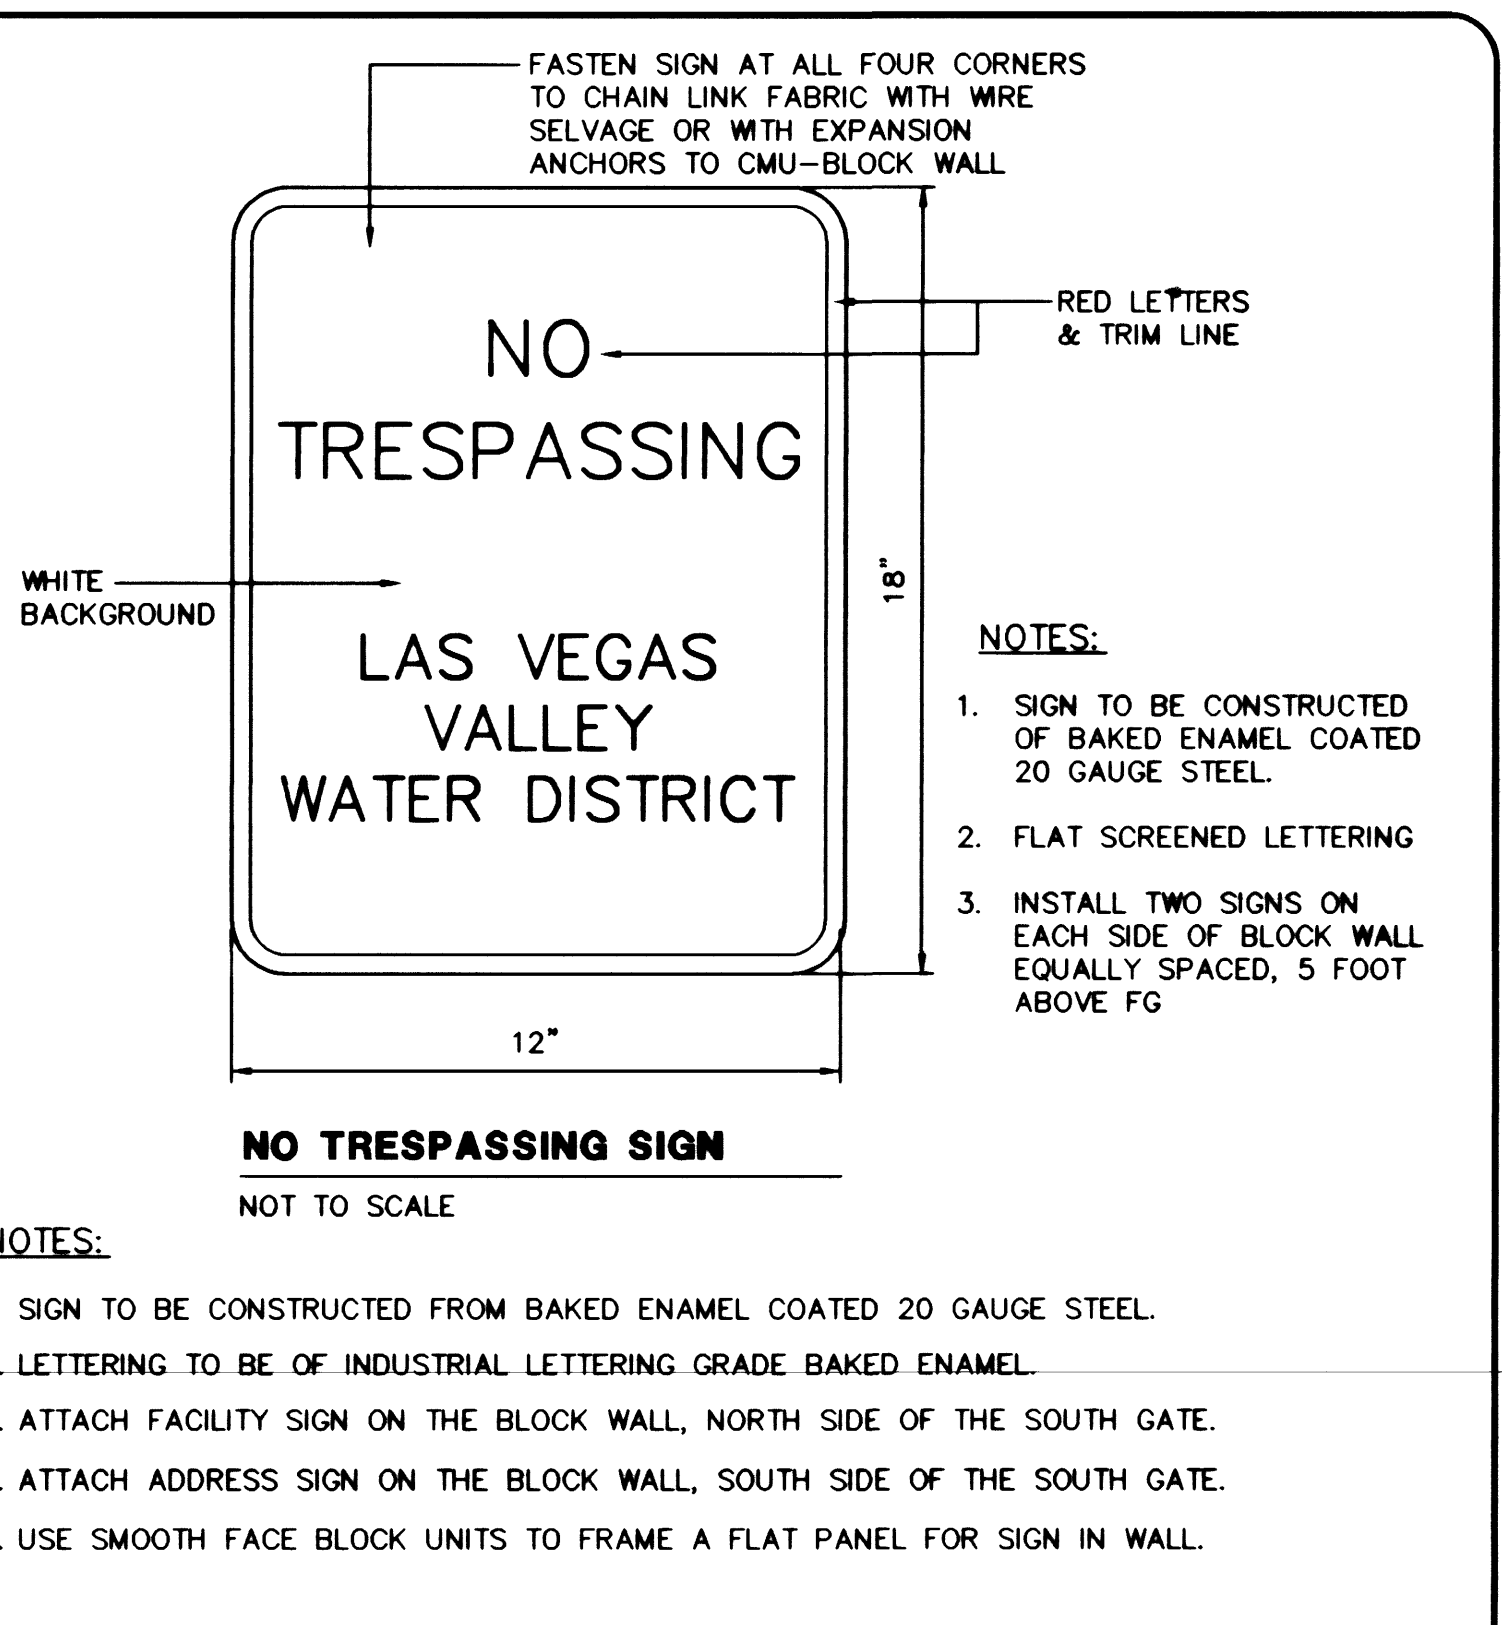

NO TRESPASSING SIGN
SCALE: N.T.S.

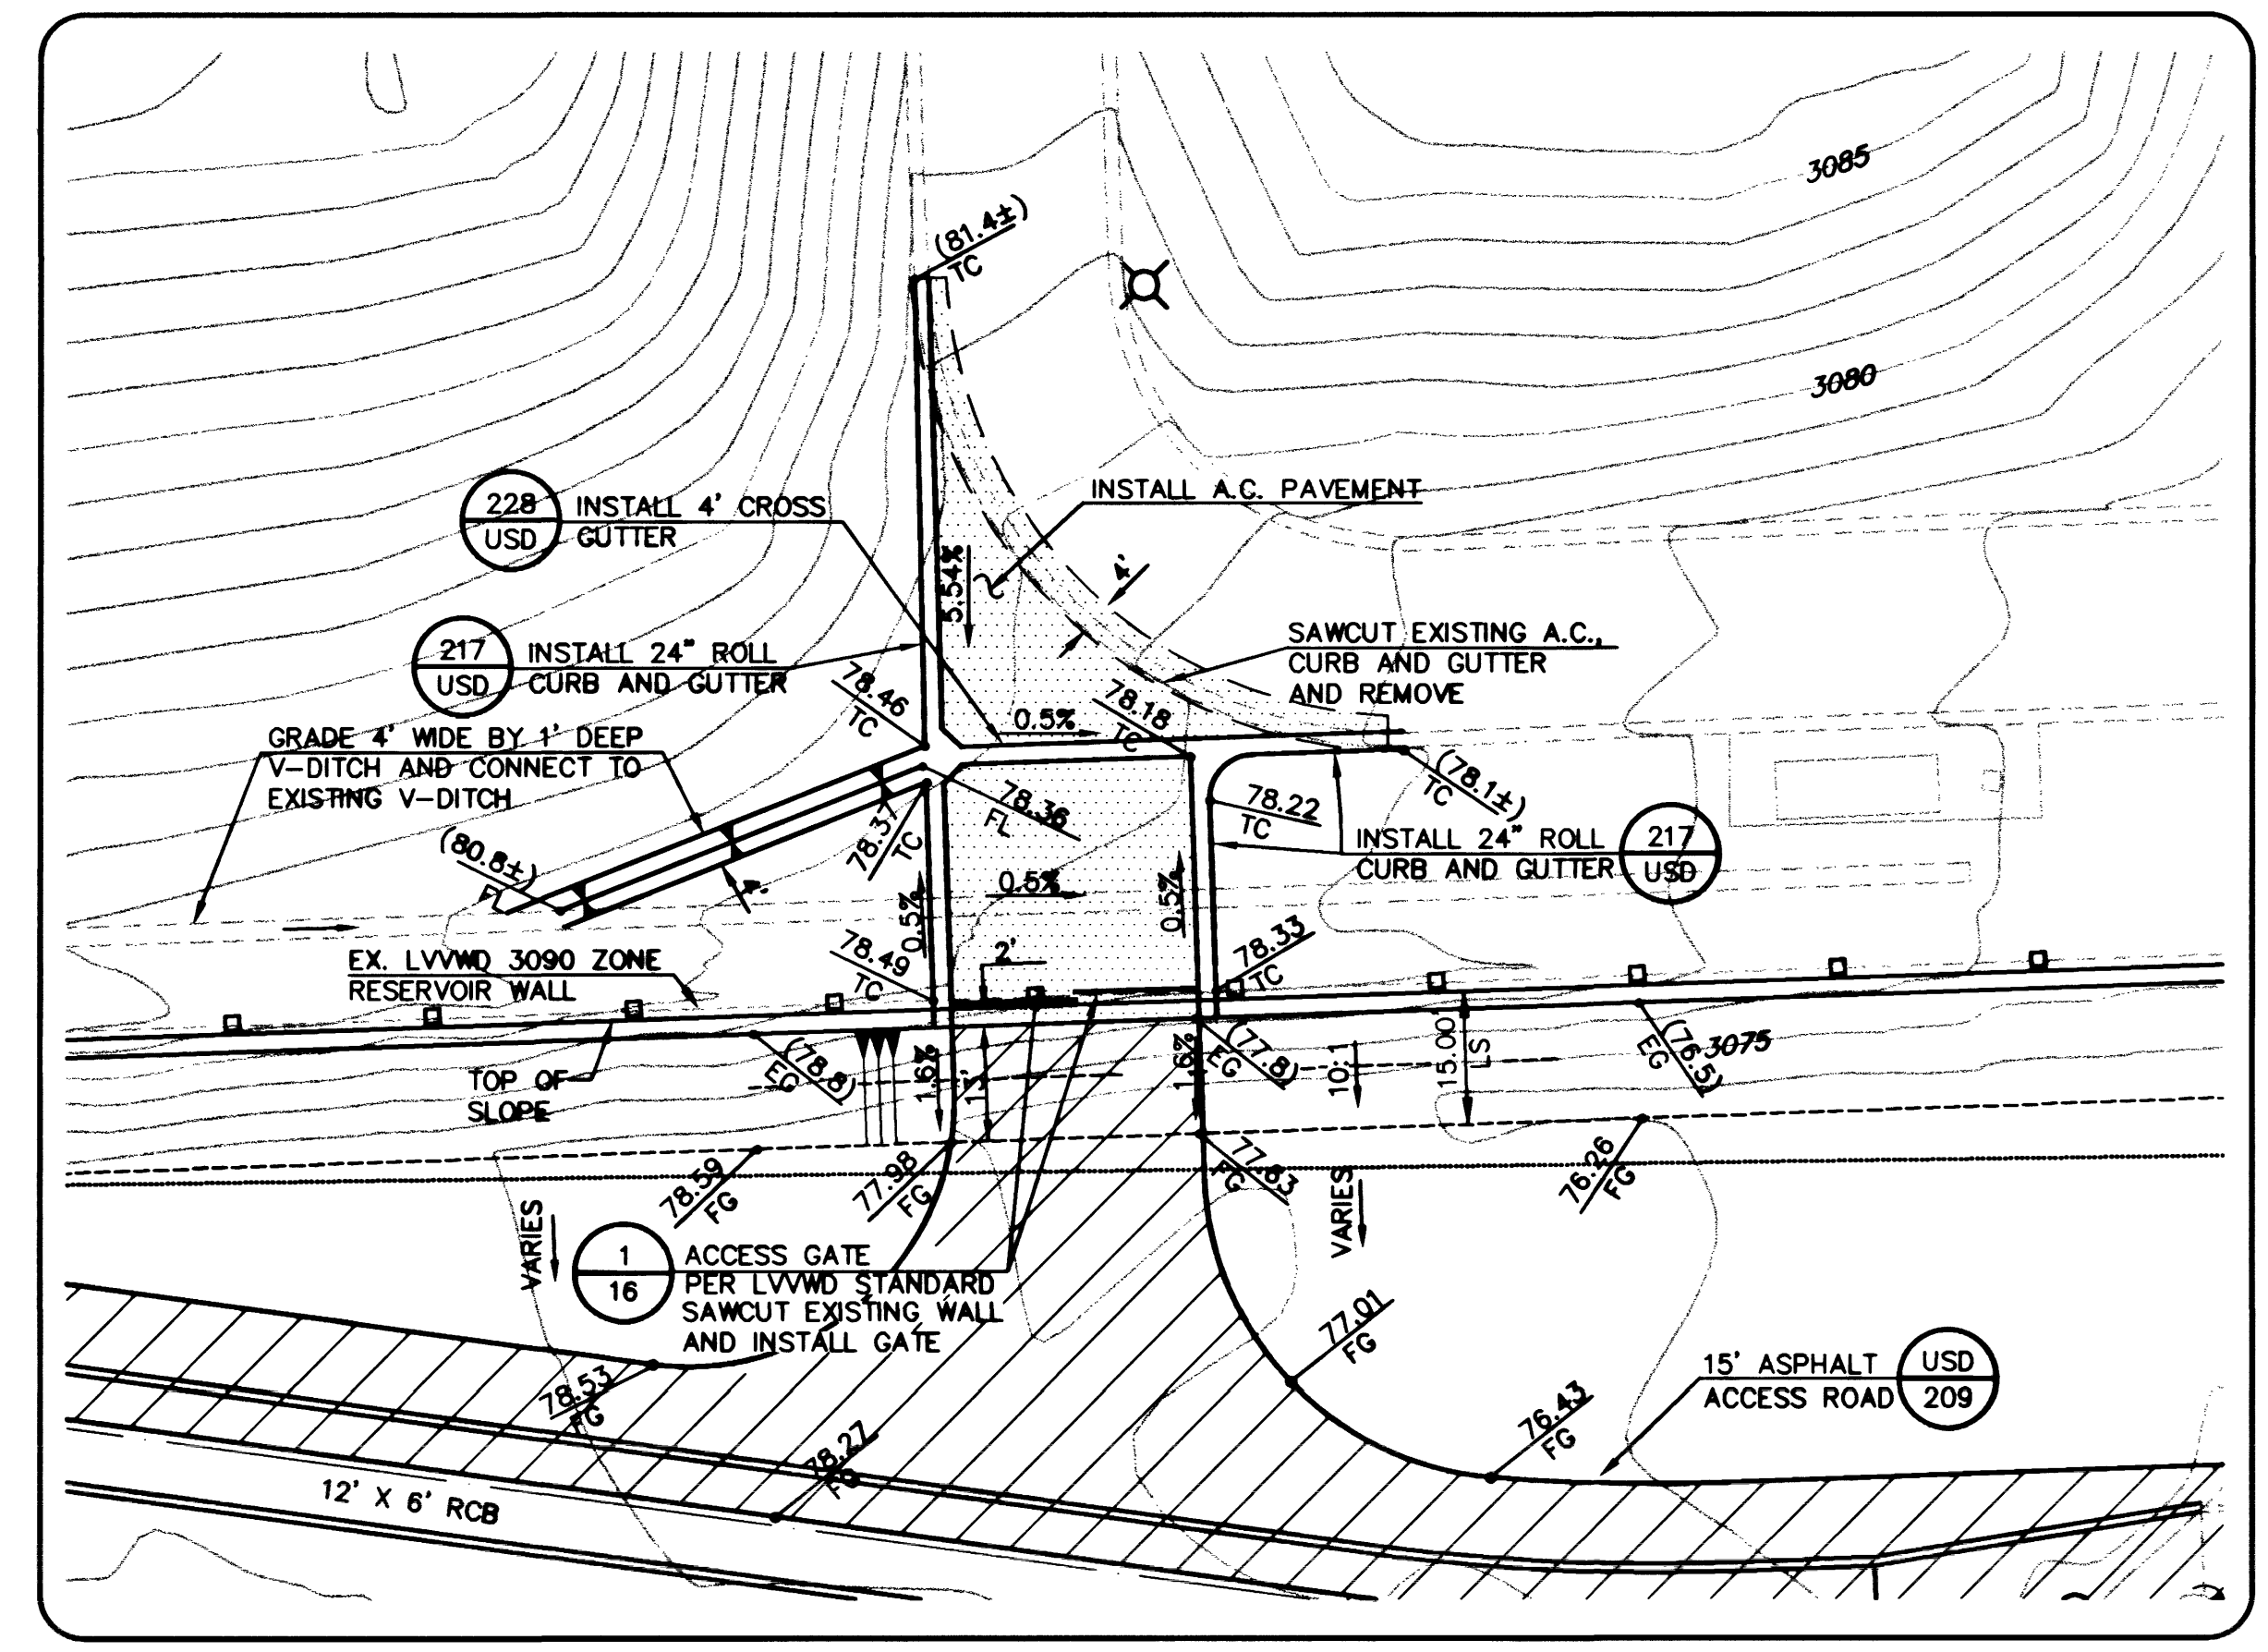

LVVWD 3090 ZONE RESERVOIR ENTRY
SCALE: 1"=20'

APPROVAL: 3/09/01
LAS VEGAS VALLEY WATER DISTRICT 731-73 DATE

DESIGN: LHM
DRAWN: BAH
CHECK: BAH
ISSUE DATE: 03-01-01
PLOT DATE: 03-01-01
PLOT TIME: 06:18:28

G.C. WALLACE, INC.
Engineering/Architecture
1000 S. LAS VEGAS BLVD. SUITE 200
LAS VEGAS, NV 89101
PHONE: (702) 894-2000 FAX: (702) 894-2299
F:\V20\Unit1-RCB\Village\Imp\RCB2016.dwg

SUMMERLIN
VILLAGE 20 UNIT 1 REGIONAL DRAINAGE IMPROVEMENTS
MISCELLANEOUS DETAILS

SHEET
C-16
16 OF 18 SHTS

JOB NO. 620202251

