


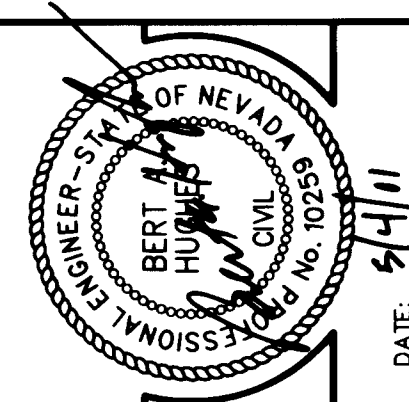

REV	DATE	DESCRIPTION
1	5/1/01	ADD THIS SHEET
2	5/1/01	ADD THIS SHEET
DESIGN: JJJ	DATE: 05-04-01
DRAWN: JJJ	DATE: 05-04-01
CHECK: JJJ	DATE: 05-04-01
ISSUE DATE: JJJ	DATE: 05-04-01
ISSUE EDITOR: JJJ	DATE: 05-04-01
PLOT DATE: 05-04-01	DATE: 05-04-01
PLOT TIME: 16:08:48	DATE: 05-04-01


G. C. WALLACE, INC.
Engineering/Architecture
1555 SOUTH RAINBOW BLVD./LAS VEGAS, NEVADA 89146
TELEPHONE: (702) 804-2000 • FAX: (702) 804-2299
F:\200 Units - RCB\New\Drawings\CBCE18A.dwg

SUMMERLIN
VILLAGE 20 UNIT 1 REGIONAL DRAINAGE IMPROVEMENTS
BLOW-OFF RELOCATION DETAIL

SHEET
C-18A
18 OF 18 SHTS

JOB NO. 600202251

APPROVED FOR CONSTRUCTION
101 2/1/01 3/19/01
1270 5/07/01
Las Vegas Valley Water District Date ESN 018

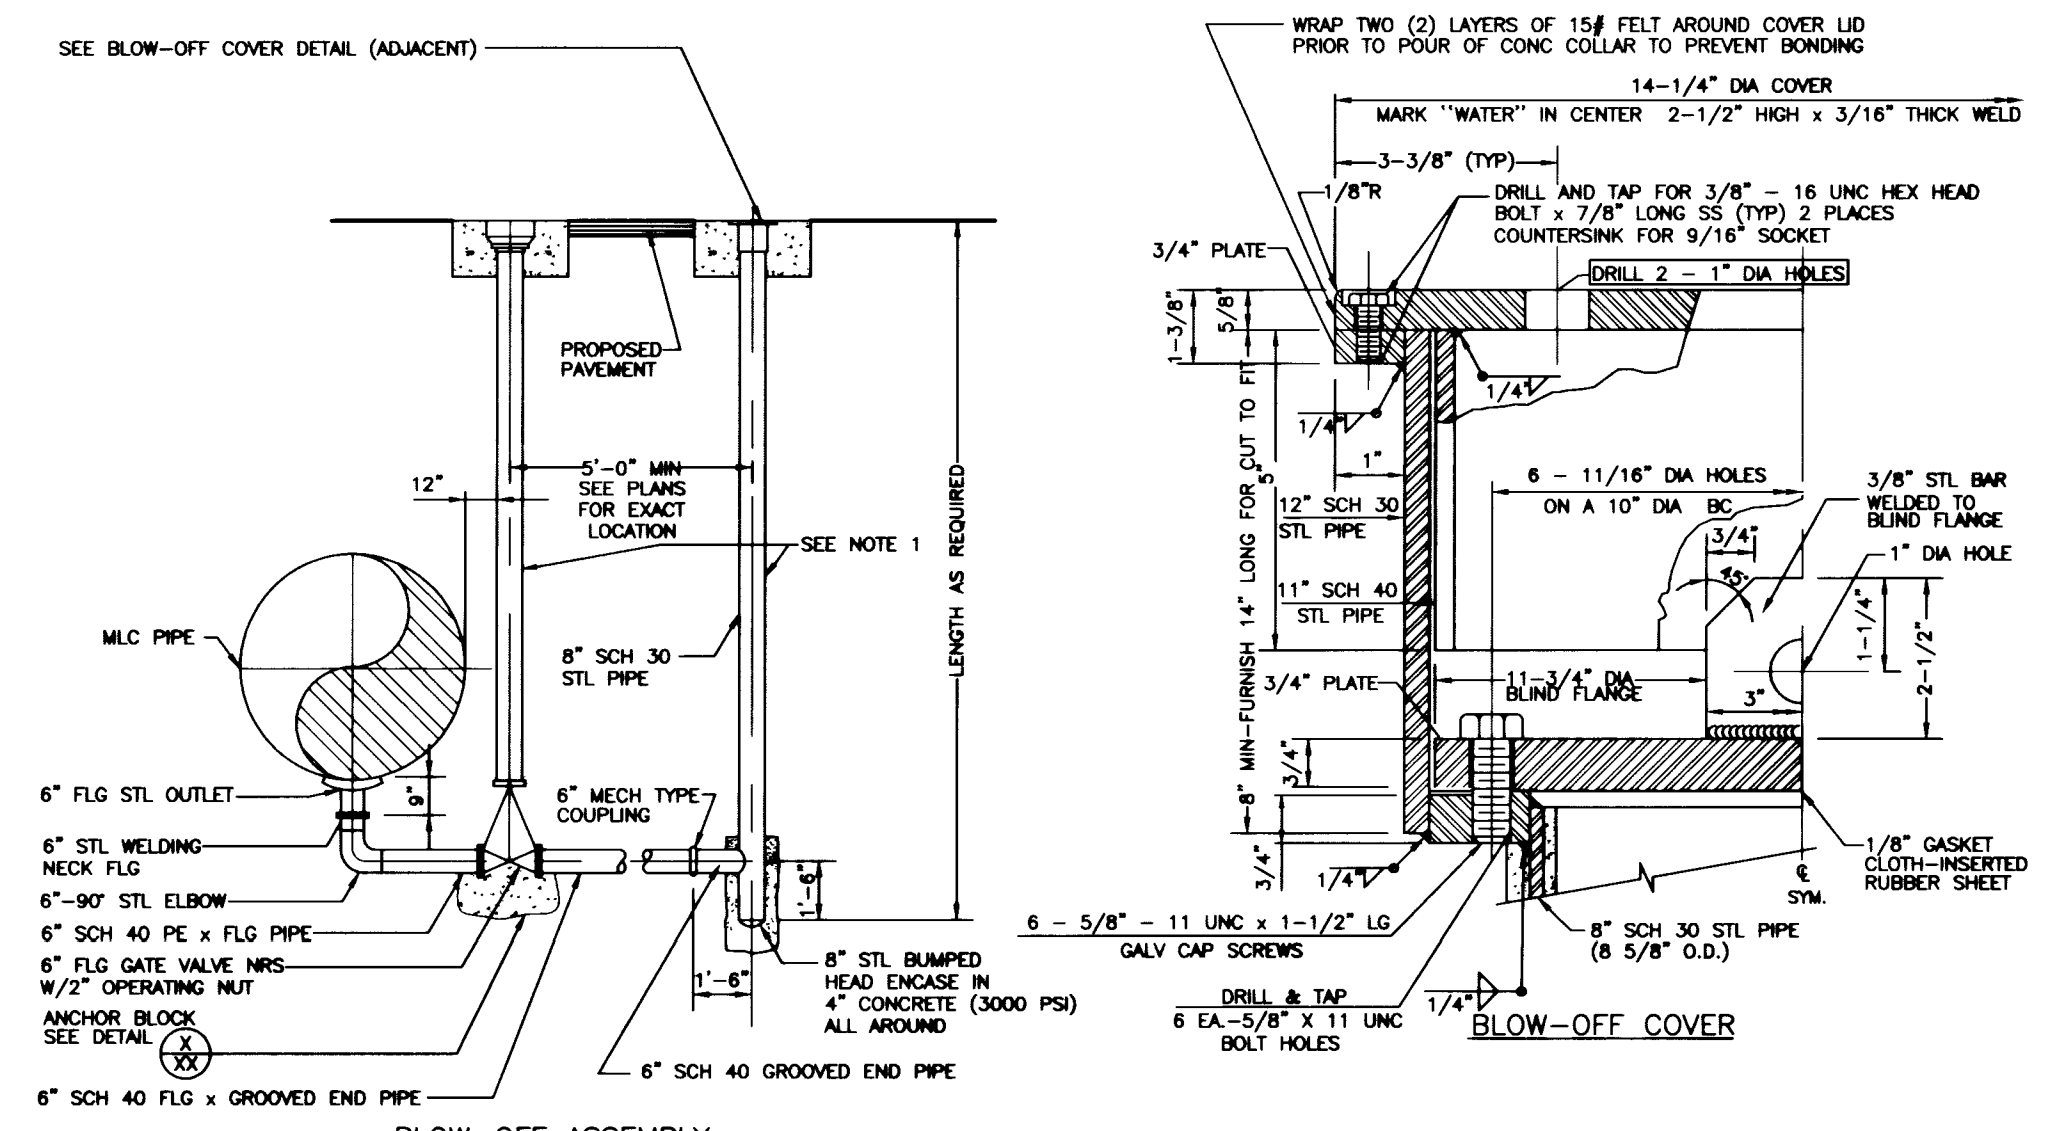

- NOTES
1. IN ORDER TO AVOID UNIFORM STRESS ON THE VALVE BOX, VALVE AND BLOW-OFF ASSEMBLY THEY MUST BE PROPERLY SUPPORTED UNTIL THE BACKFILL OPERATION IS COMPLETED.
 2. ALL 6\"/>
 3. ALL CONCRETE TO BE 1/8\"/>
 4. BLOW-OFF DETAIL ABOVE SHOWS TYPICAL CONFIGURATION ANTICIPATED IN THE FIELD. CONTRACTOR IS TO RELOCATE BLOW-OFF TO EXACT LOCATION AS SHOWN ON PLAN.
 5. RELOCATE EXISTING BLOW-OFF AND REPLACE WITH 6\"/>

BLOW OFF RELOCATION DETAIL
SCALE: N.T.S.

1
—

32575