


SUMMERLIN

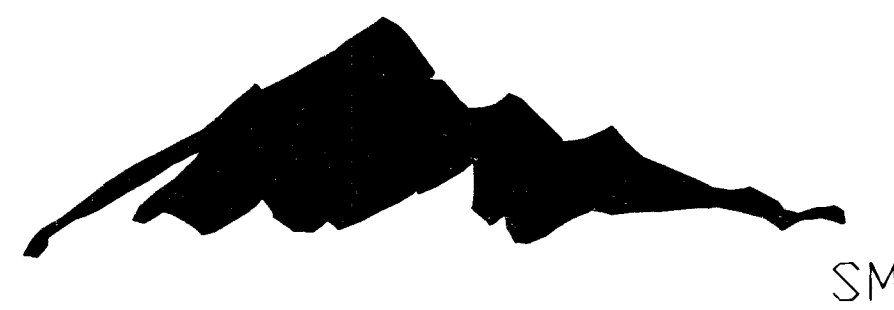


VILLAGE 23B

24" 3550 ZONE WATERLINE IMPROVEMENTS

FAR HILLS AVENUE FROM 3665 ZONE PUMP STATION
TO DESERT FOOTHILLS DRIVE

2013


A.P.N. 137-22-000-015

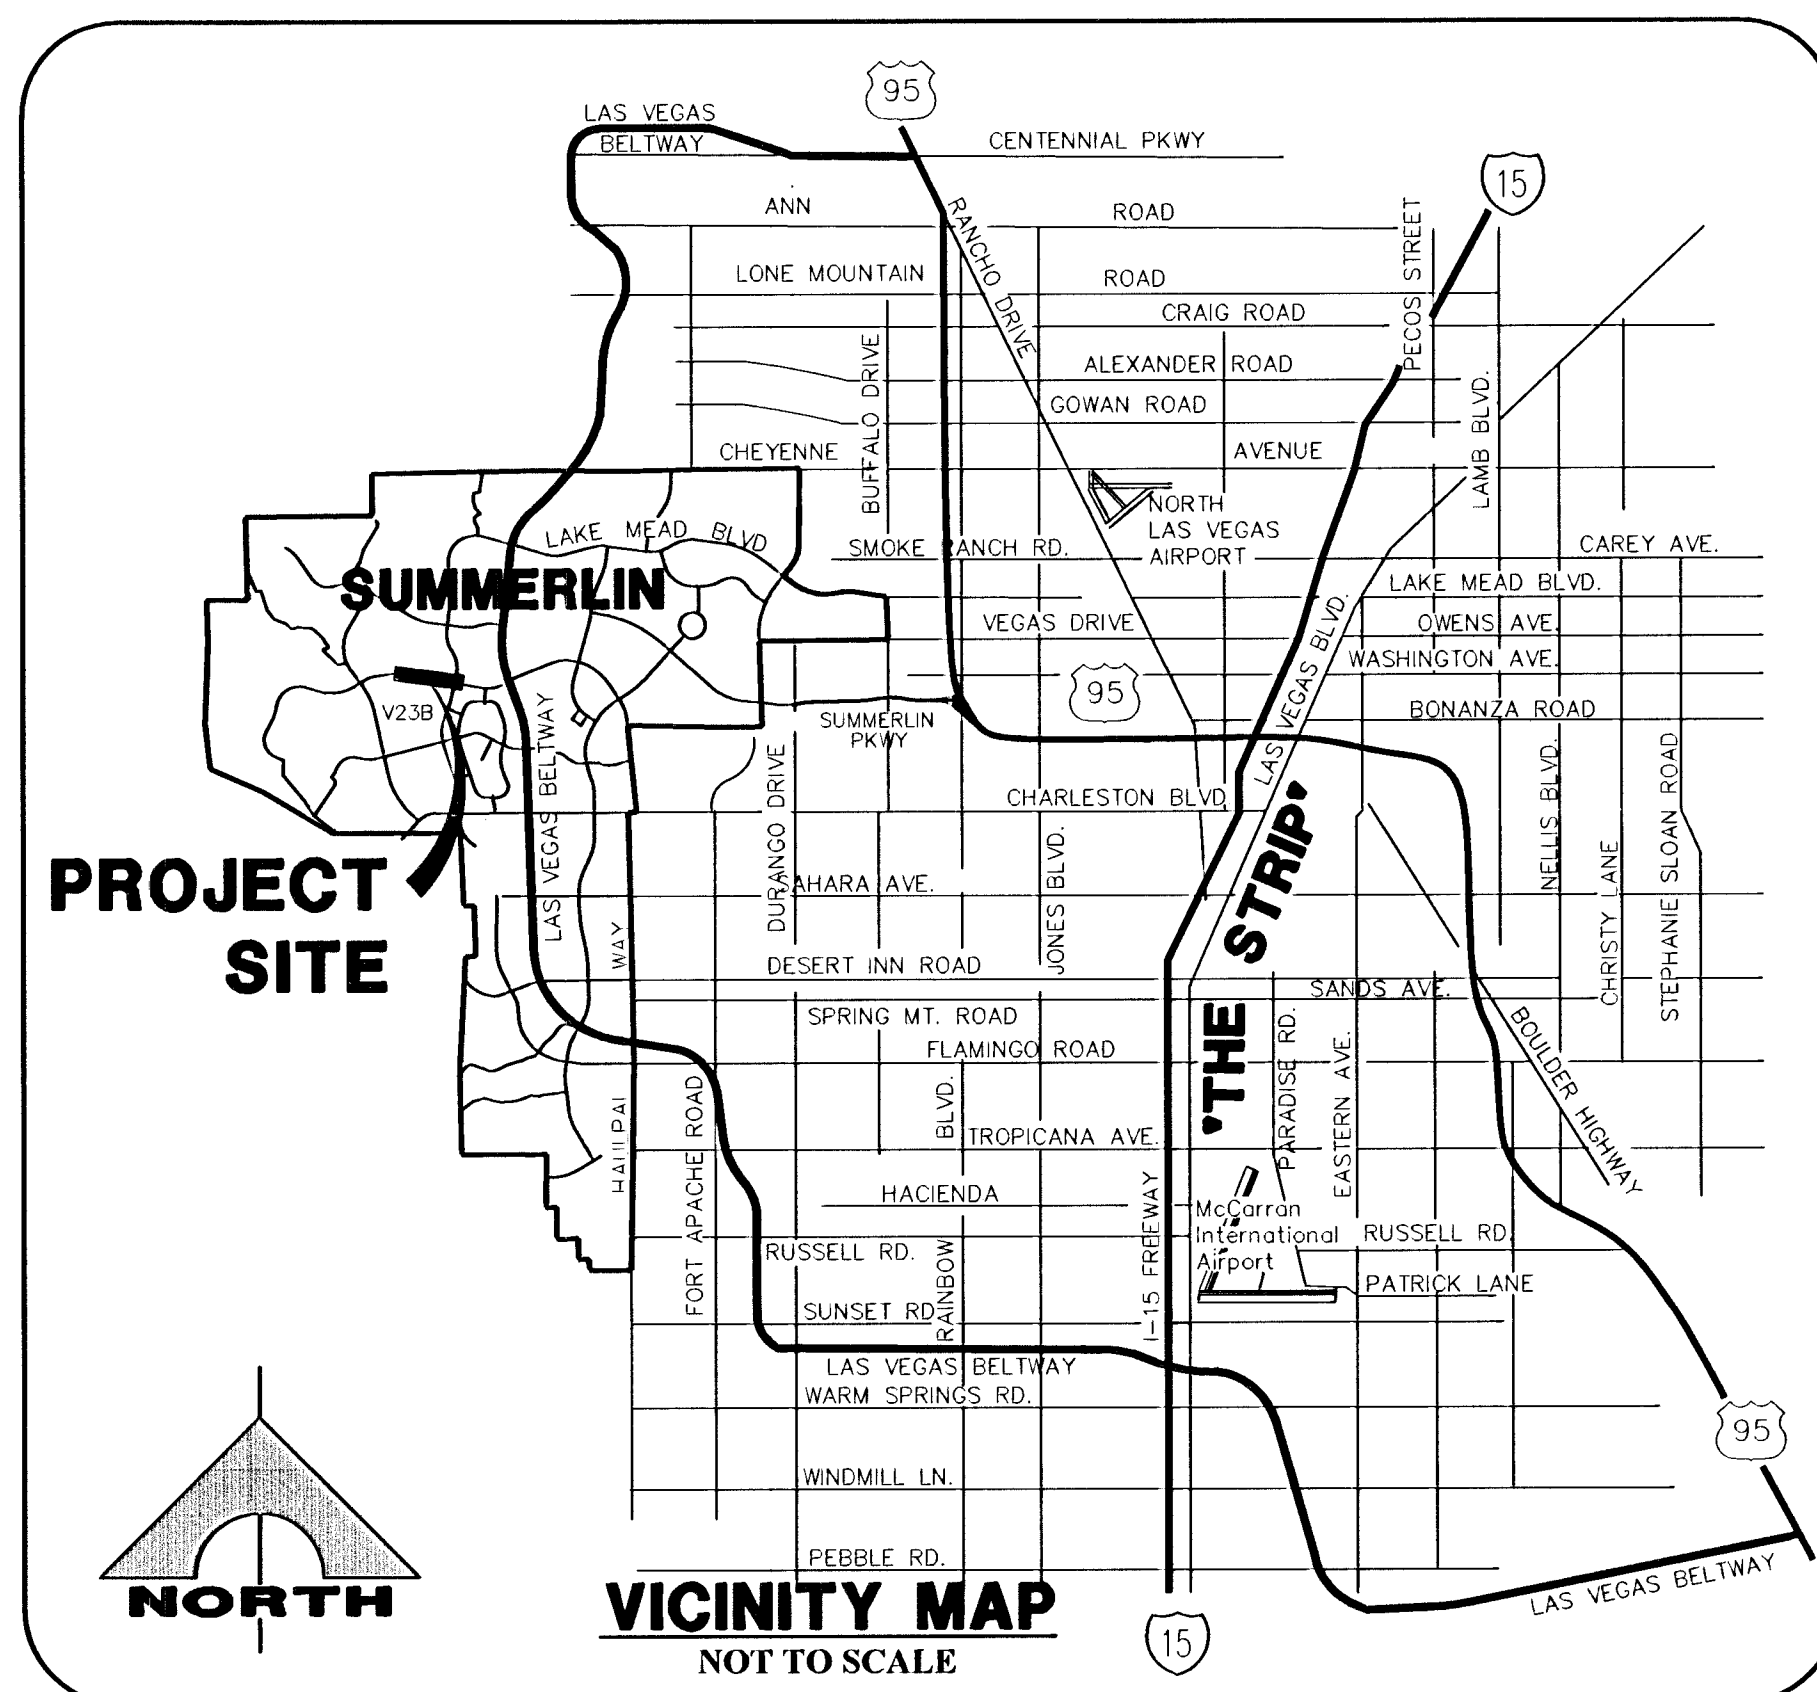

OWNER/DEVELOPER

THE HOWARD HUGHES COMPANY, LLC
10801 W. CHARLESTON BLVD., 3RD FLOOR
LAS VEGAS, NEVADA 89146
OFFICE PHONE NO. (702) 791-4300
OFFICE FAX NO. (702) 791-4450

ENGINEER

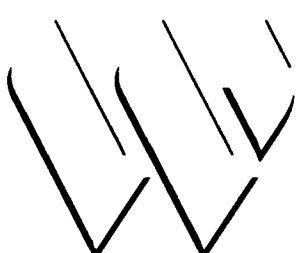

G. C. WALLACE COMPANIES
ENGINEERS | PLANNERS | SURVEYORS
1555 S. RAINBOW BLVD • LAS VEGAS, NV 89146
T: 702.804.2000 • F: 702.804.2299 • GCWALLACE.COM

THE HOWARD HUGHES COMPANY, LLC

Kevin Orrock
KEVIN ORROCK
TITLE: VICE PRESIDENT
DATE: 8/7/13

David Bowers
DAVID BOWERS, PE, PTOE, PE# 16736
CITY ENGINEER
CITY OF LAS VEGAS, NEVADA
DATE: 10/7/17

APPROVAL OF THESE PLANS IS LIMITED TO THOSE IMPROVEMENTS CONSTRUCTED IN THE DEDICATED RIGHTS-OF-WAY AND/OR DEDICATED EASEMENTS. THIS APPROVAL DOES NOT AUTHORIZE THE CONSTRUCTION OF ANY IMPROVEMENTS THAT DEVIATE FROM ADOPTED STANDARDS AND/OR SPECIFICATIONS, EXCEPT THOSE SPECIFICALLY LISTED UNDER "DEVIATIONS FROM STANDARDS". THE ENGINEER SHALL RESOLVE ANY DEVIATION OTHER THAN THOSE LISTED IN "DEVIATIONS FROM STANDARDS" IN FAVOR OF THE UNIFORM STANDARD DRAWINGS AND SPECIFICATIONS CLARK COUNTY AREA NEVADA.

CLV BUILDING AND SAFETY DEPARTMENT
THIS PLAN CONFORMS TO THE APPLICABLE STANDARDS OF THE PLANNING DEPARTMENT
Dennis B. Knight
CHRIS KNIGHT, DIRECTOR-BUILDING AND SAFETY
DATE: 10/3/13

APPROVED FOR CONSTRUCTION
Disari For Doa Meade
LAS VEGAS VALLEY WATER DISTRICT ENGINEERING SERVICES MANAGER
PROJECT NO. 121823 DATE: 9/26/13
SHEETS 1-10

UTILITY/AGENCY APPROVALS

David Gonzalez
BOB COMMUNICATIONS LAS VEGAS, INC.
DATE: 7/17/13


Michelle R. Turner
CENTRAL CO. DBA. CENTURYLINK
DATE: 7-17-13

THE AFFIXED CENTURYLINK APPROVAL DOES NOT ASSUME OR GUARANTEE LIABILITY FOR KNOWN OR UNKNOWN CONFLICTS WITH EXISTING OR PROPOSED IMPROVEMENTS. RESOLUTION OF ANY CONFLICT WILL BE ACCOMPLISHED PURSUANT TO LOCAL ORDINANCES, NEVADA REVISED STATUTES AND/OR PUBLIC UTILITY COMMISSION RULES AND REGULATIONS.

Wally Martin
NV ENERGY
DATE: 7-17-2013

NEVADA POWER COMPANY ACKNOWLEDGES THAT WE HAVE RECEIVED YOUR PLANS AND WILL PROVIDE SERVICE TO ALL ELECTRICAL NEEDS ASSOCIATED WITH THIS PROJECT. NEVADA POWER COMPANY RESERVES THE RIGHT TO ADDRESS ANY EXISTING OR FUTURE CONFLICTS ONCE THE FINAL DESIGN IS COMPLETED. THE NEW SERVICE AND THE RESOLUTION OF ANY CONFLICTS WILL BE ACCOMPLISHED PURSUANT TO THE NEVADA PUBLIC UTILITY COMMISSION'S RULES AND REGULATIONS.

Sharon McShane
NV ENERGY - TRANSMISSION ENGINEERING
DATE: 7/18/13
SOUTHWEST GAS CORP.

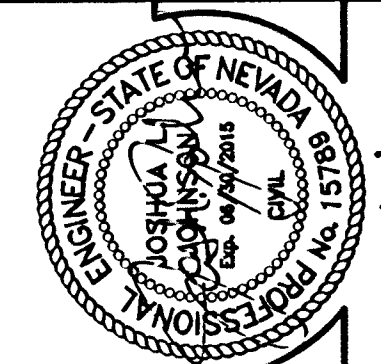

THE HOWARD HUGHES COMPANY, LLC

VILLAGE 23B 24" 3550 ZONE WATERLINE IMPROVEMENTS

COVER SHEET

DRAWING

C1

1 OF 10 SHEETS

CLV DRAWING NO. 565-484

JOB NO. 620238-210