
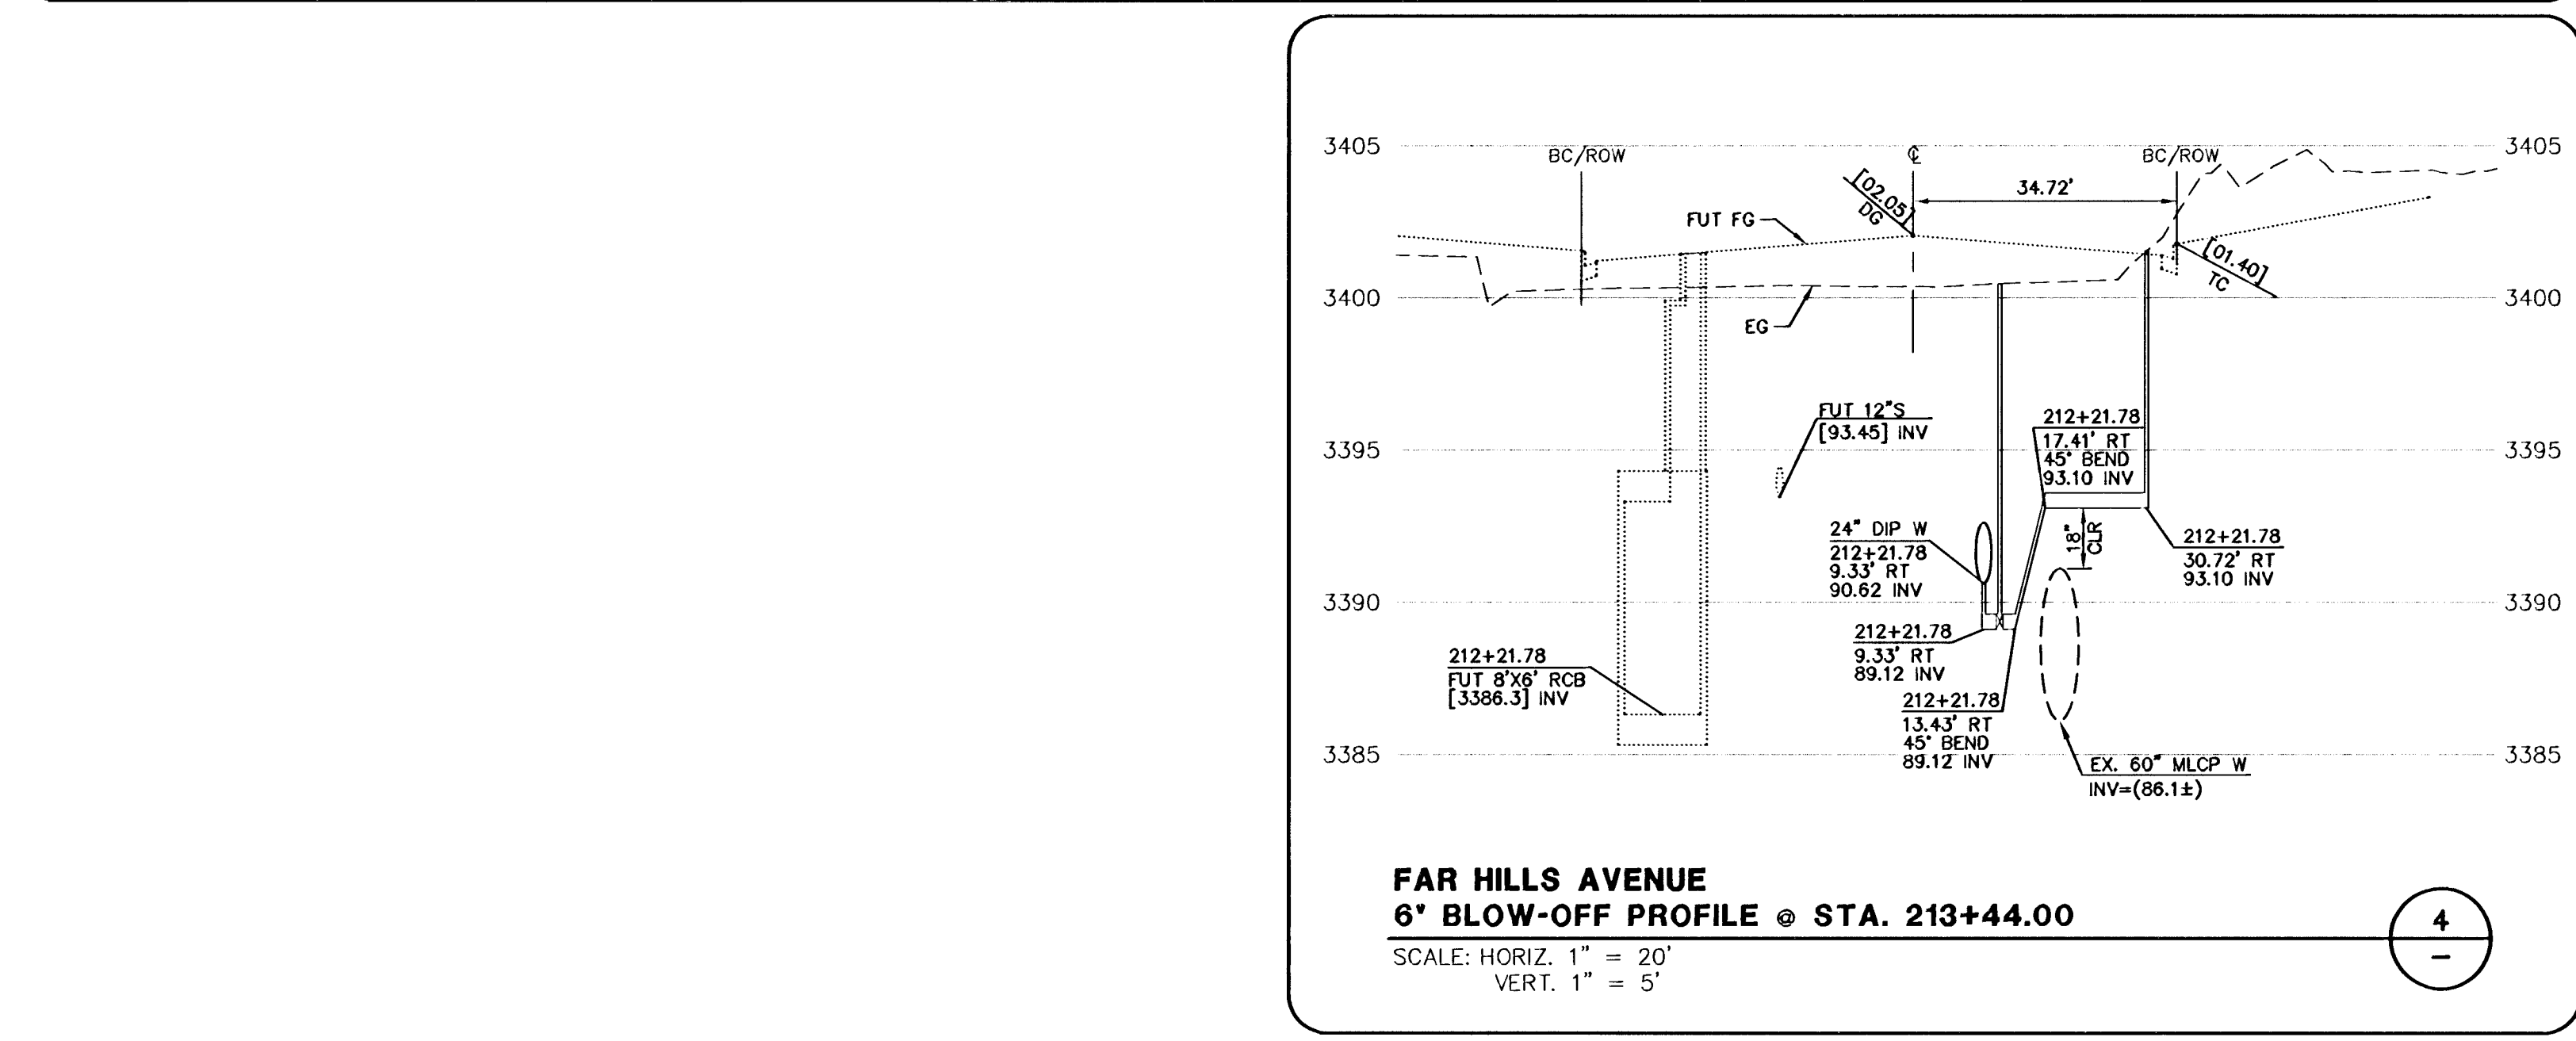


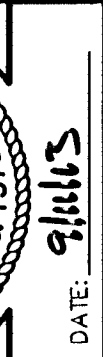

9 OF 10 SHEETS	DRAWING D1	THE HOWARD HUGHES COMPANY, LLC VILLAGE 238 24' 3550 ZONE WATERLINE IMPROVEMENTS
	WATERLINE DETAILS 1	
	(Empty space for details)	

JOB NO. 62023B-210