
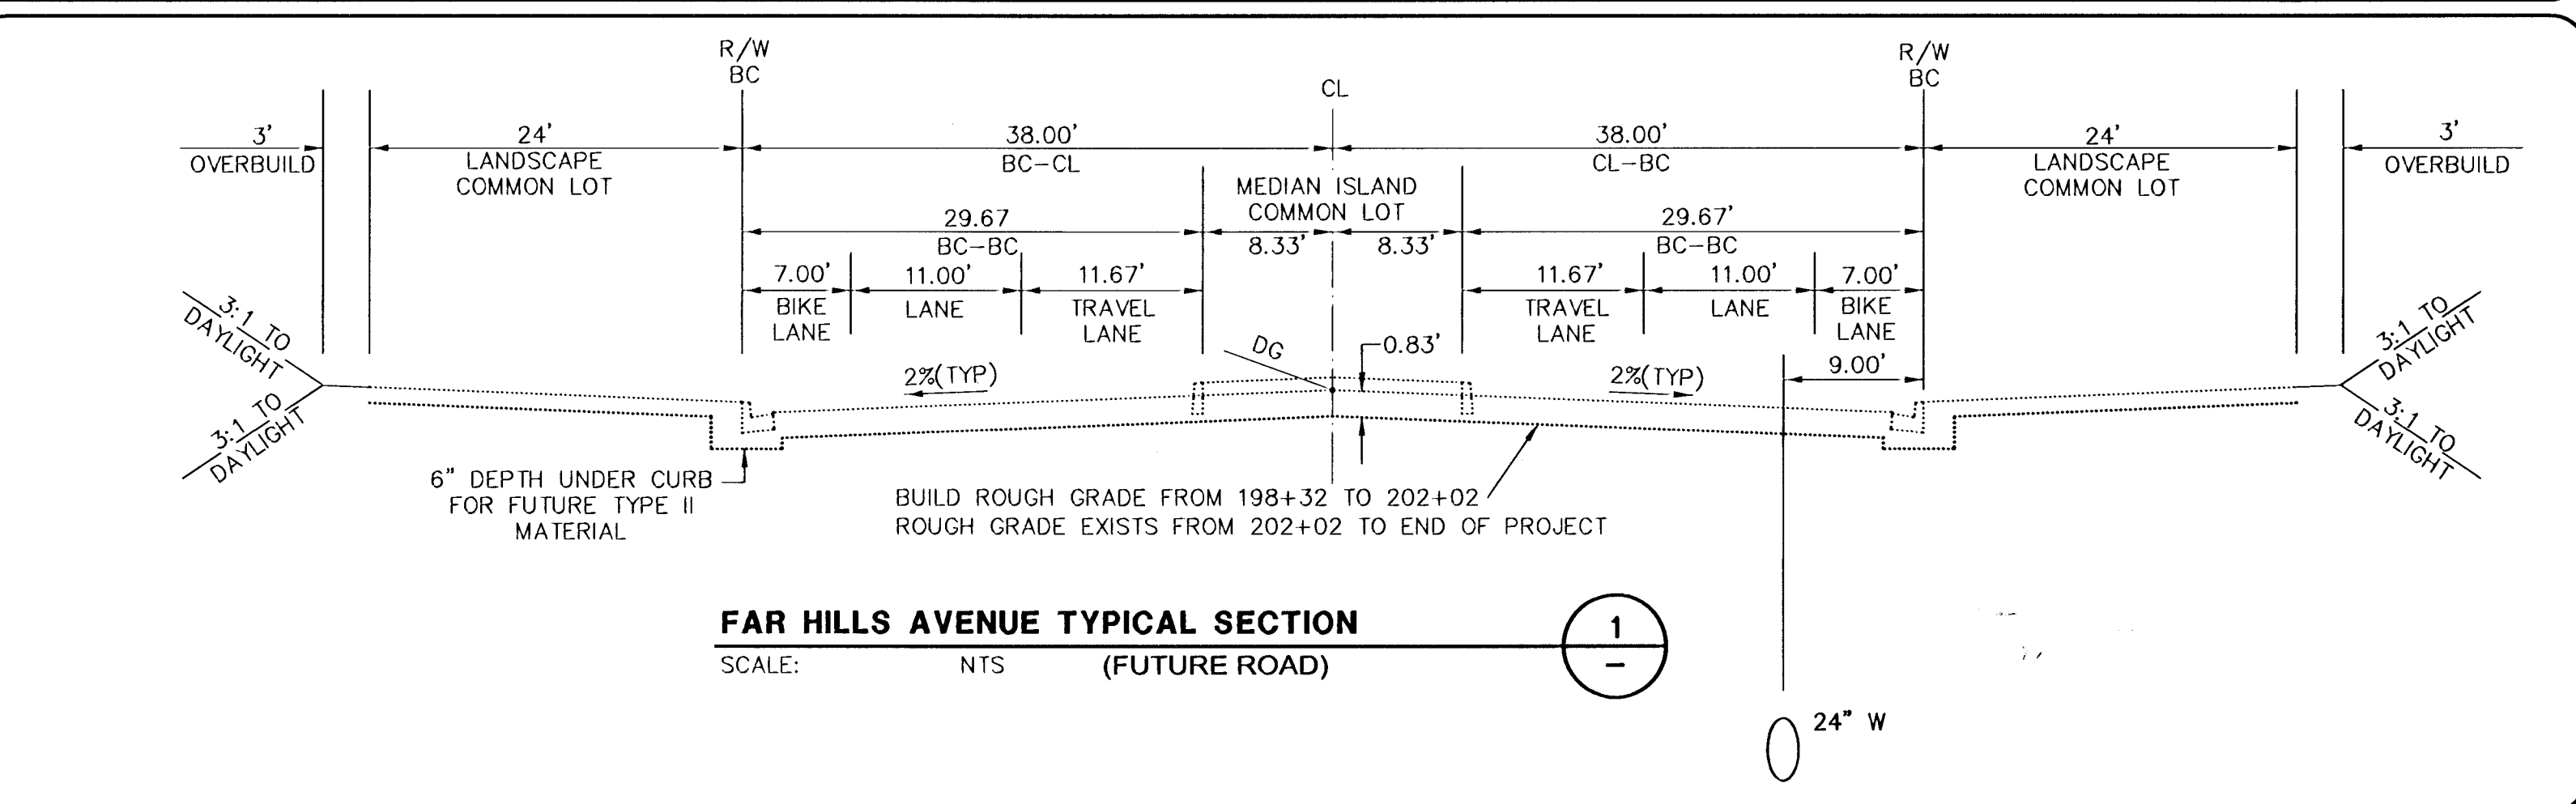
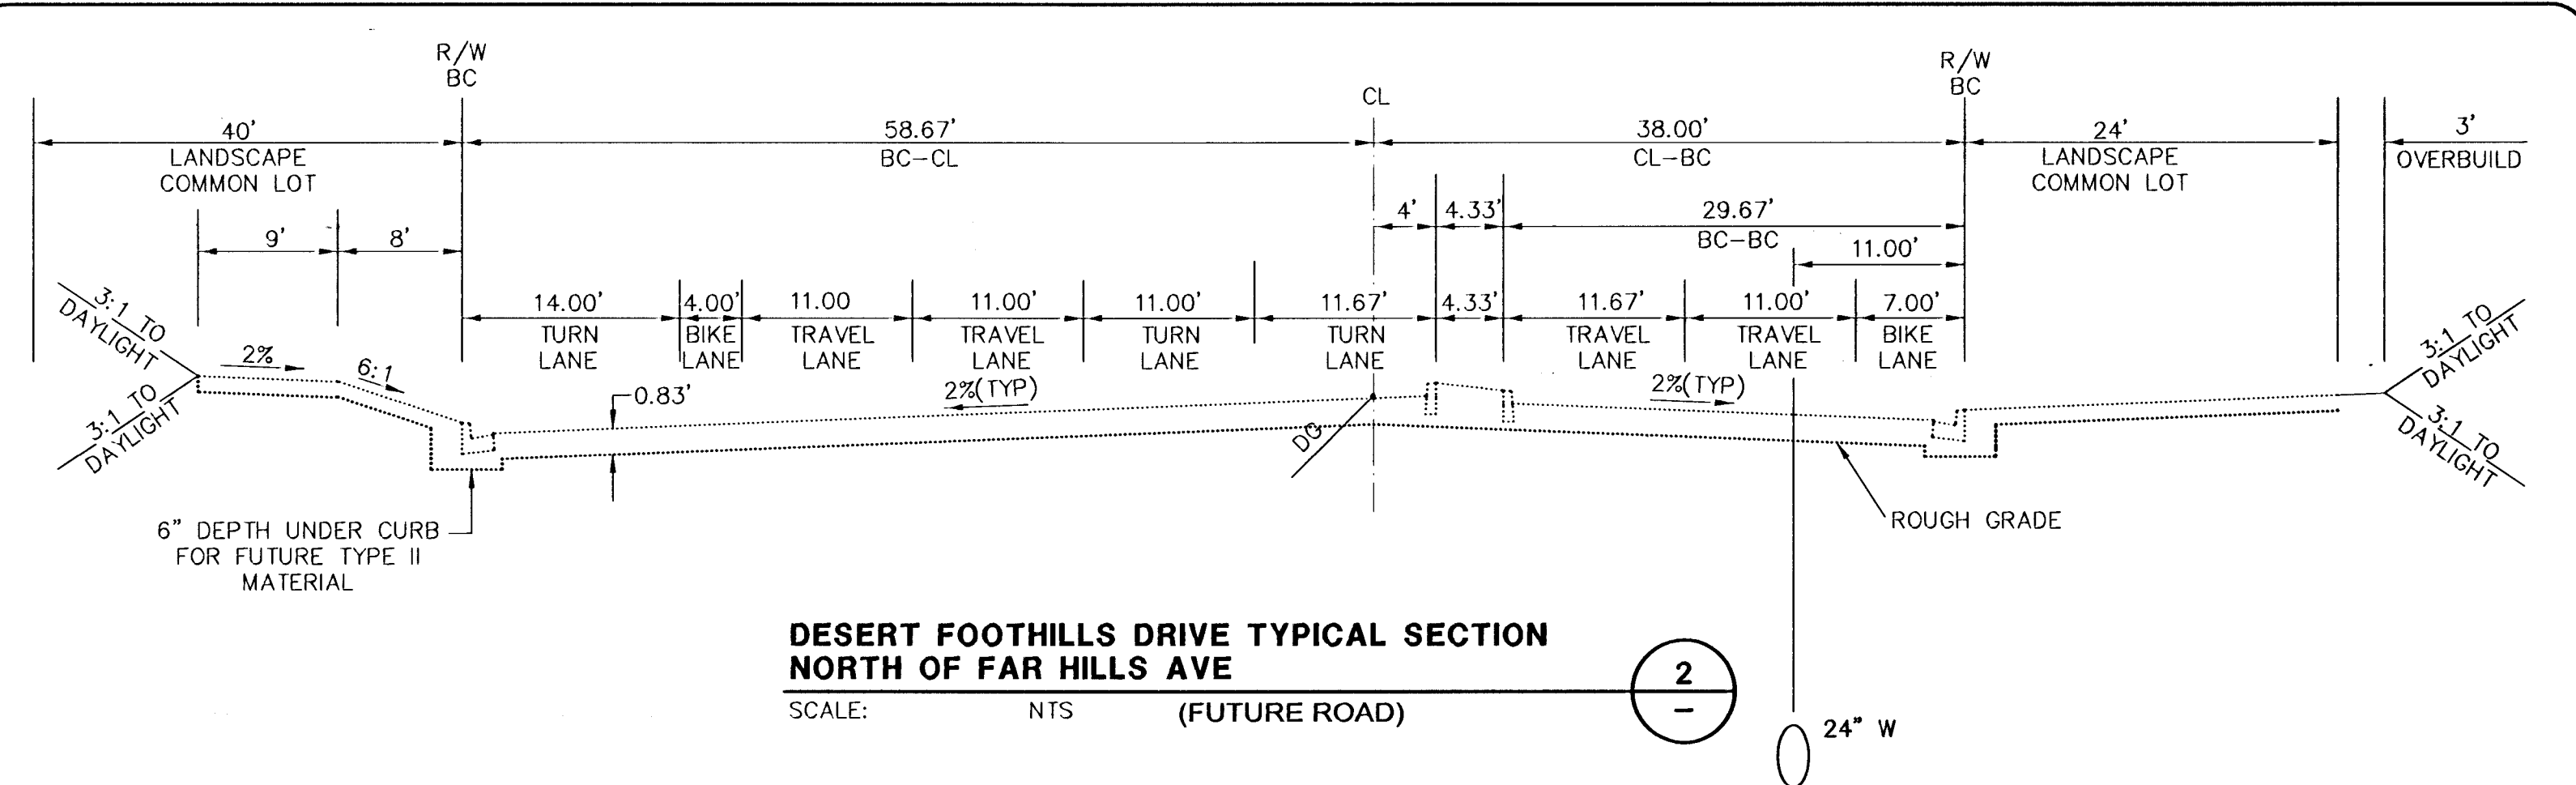
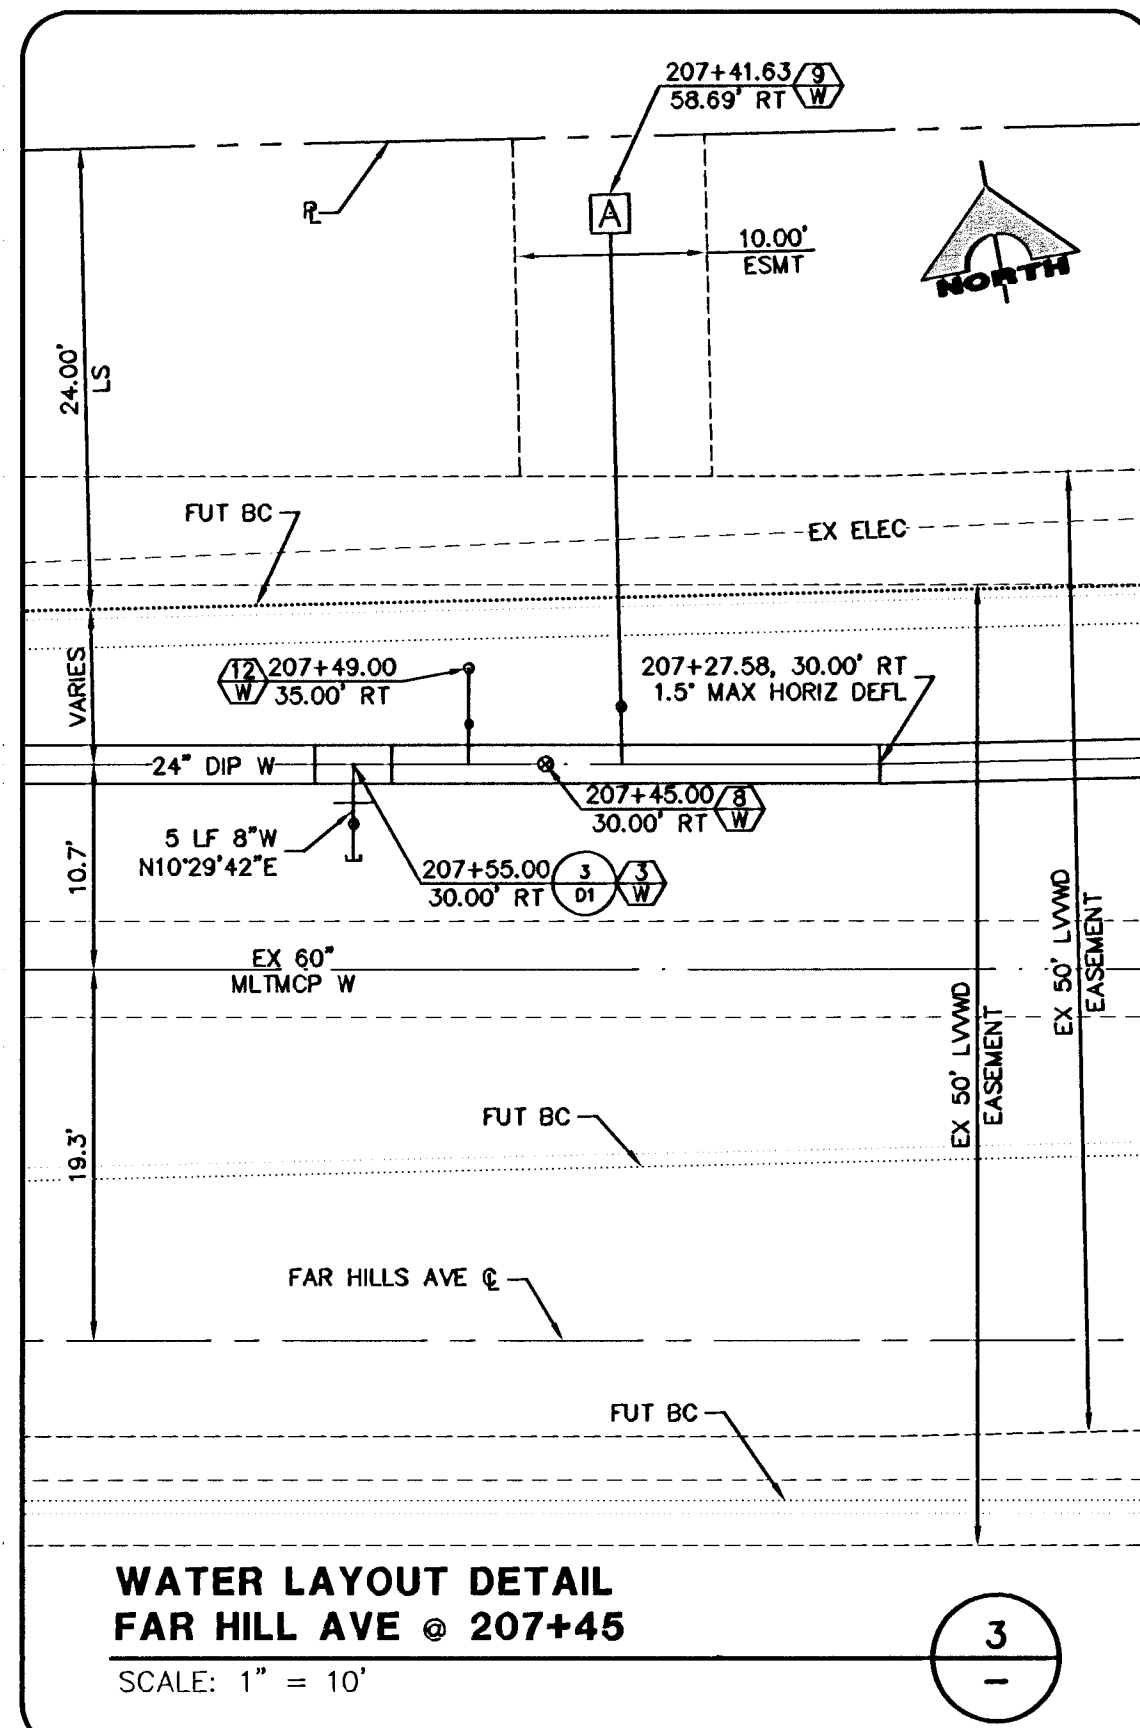
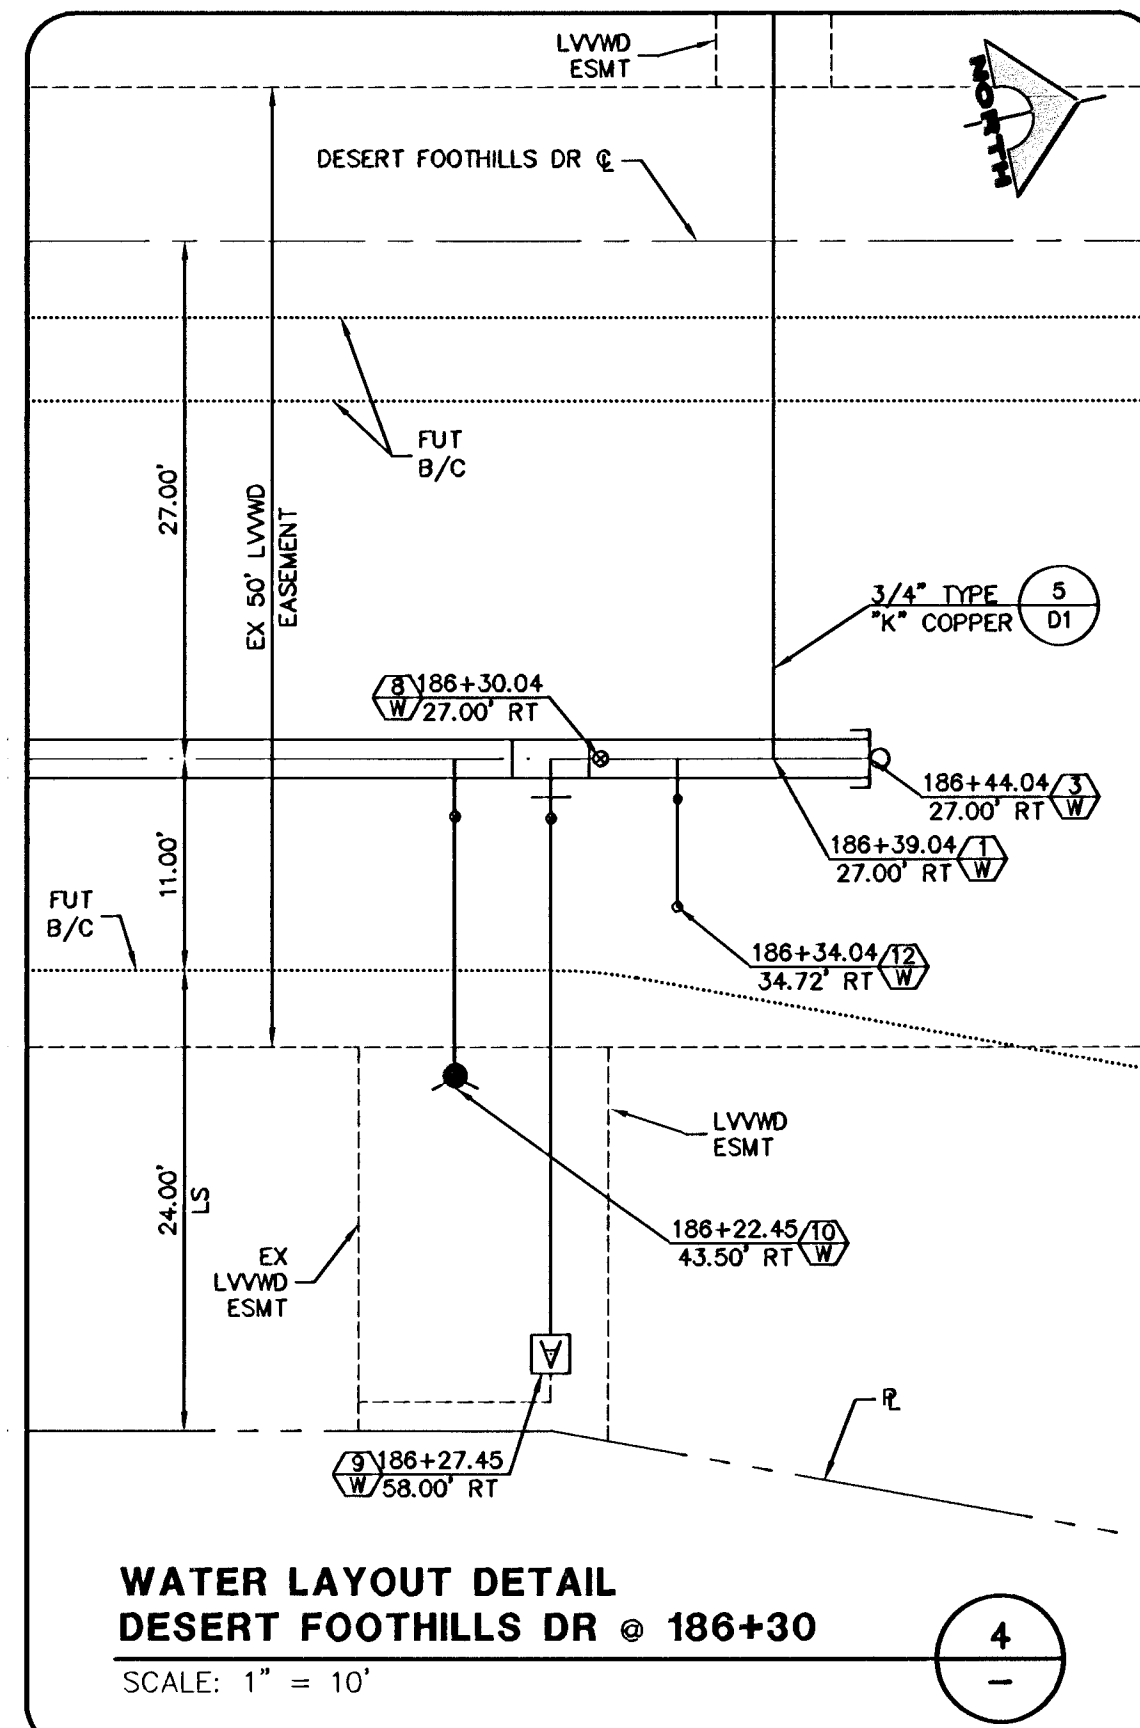


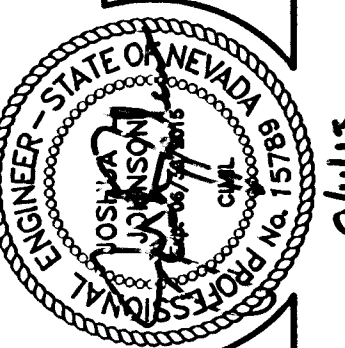

DISHARI FOR DOA MEADE
Las Vegas Valley Water District Engineering Services Manager
Date 4/26/13 Project No. 121623

H #48809
CLV DRAWING NO. 555-494

G.C. WALLACE COMPANIES
ENGINEERS | PLANNERS | SURVEYORS
1555 W. WYOMING AVE., SUITE 200
LAS VEGAS, NV 89102
TEL: 702.894.2000 FAX: 702.894.2099 GC WALLACE.COM

THE HOWARD HUGHES COMPANY, LLC
VILLAGE 238 24' 3550 ZONE WATERLINE IMPROVEMENTS
WATERLINE DETAILS 2

DESIGN: GTP
DRAWN:
CHECK:
ISSUE DATE:
ISSUE EDITOR:
PLOT DATE: 08-11-13
PLOT TIME: 10:42:08

NO.	DESCRIPTION	REV.	DATE
1	DATE: 08-11-13		
2	DATE: 08-11-13		
