


SUMMERLIN

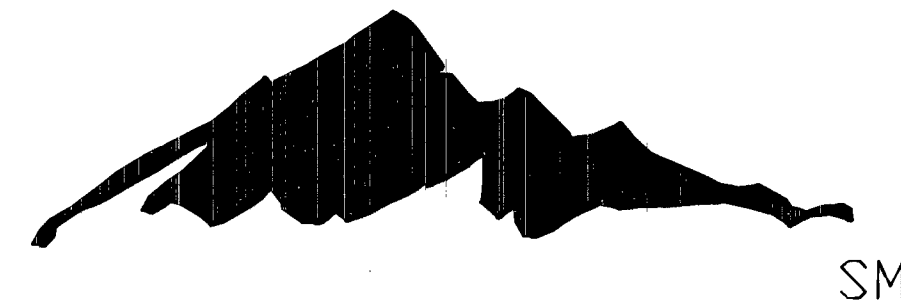


VILLAGE 23B

24" 3550 ZONE WATERLINE IMPROVEMENTS

FAR HILLS AVENUE FROM 3665 ZONE PUMP STATION
TO DESERT FOOTHILLS DRIVE

2013


A.P.N. 137-22-000-015

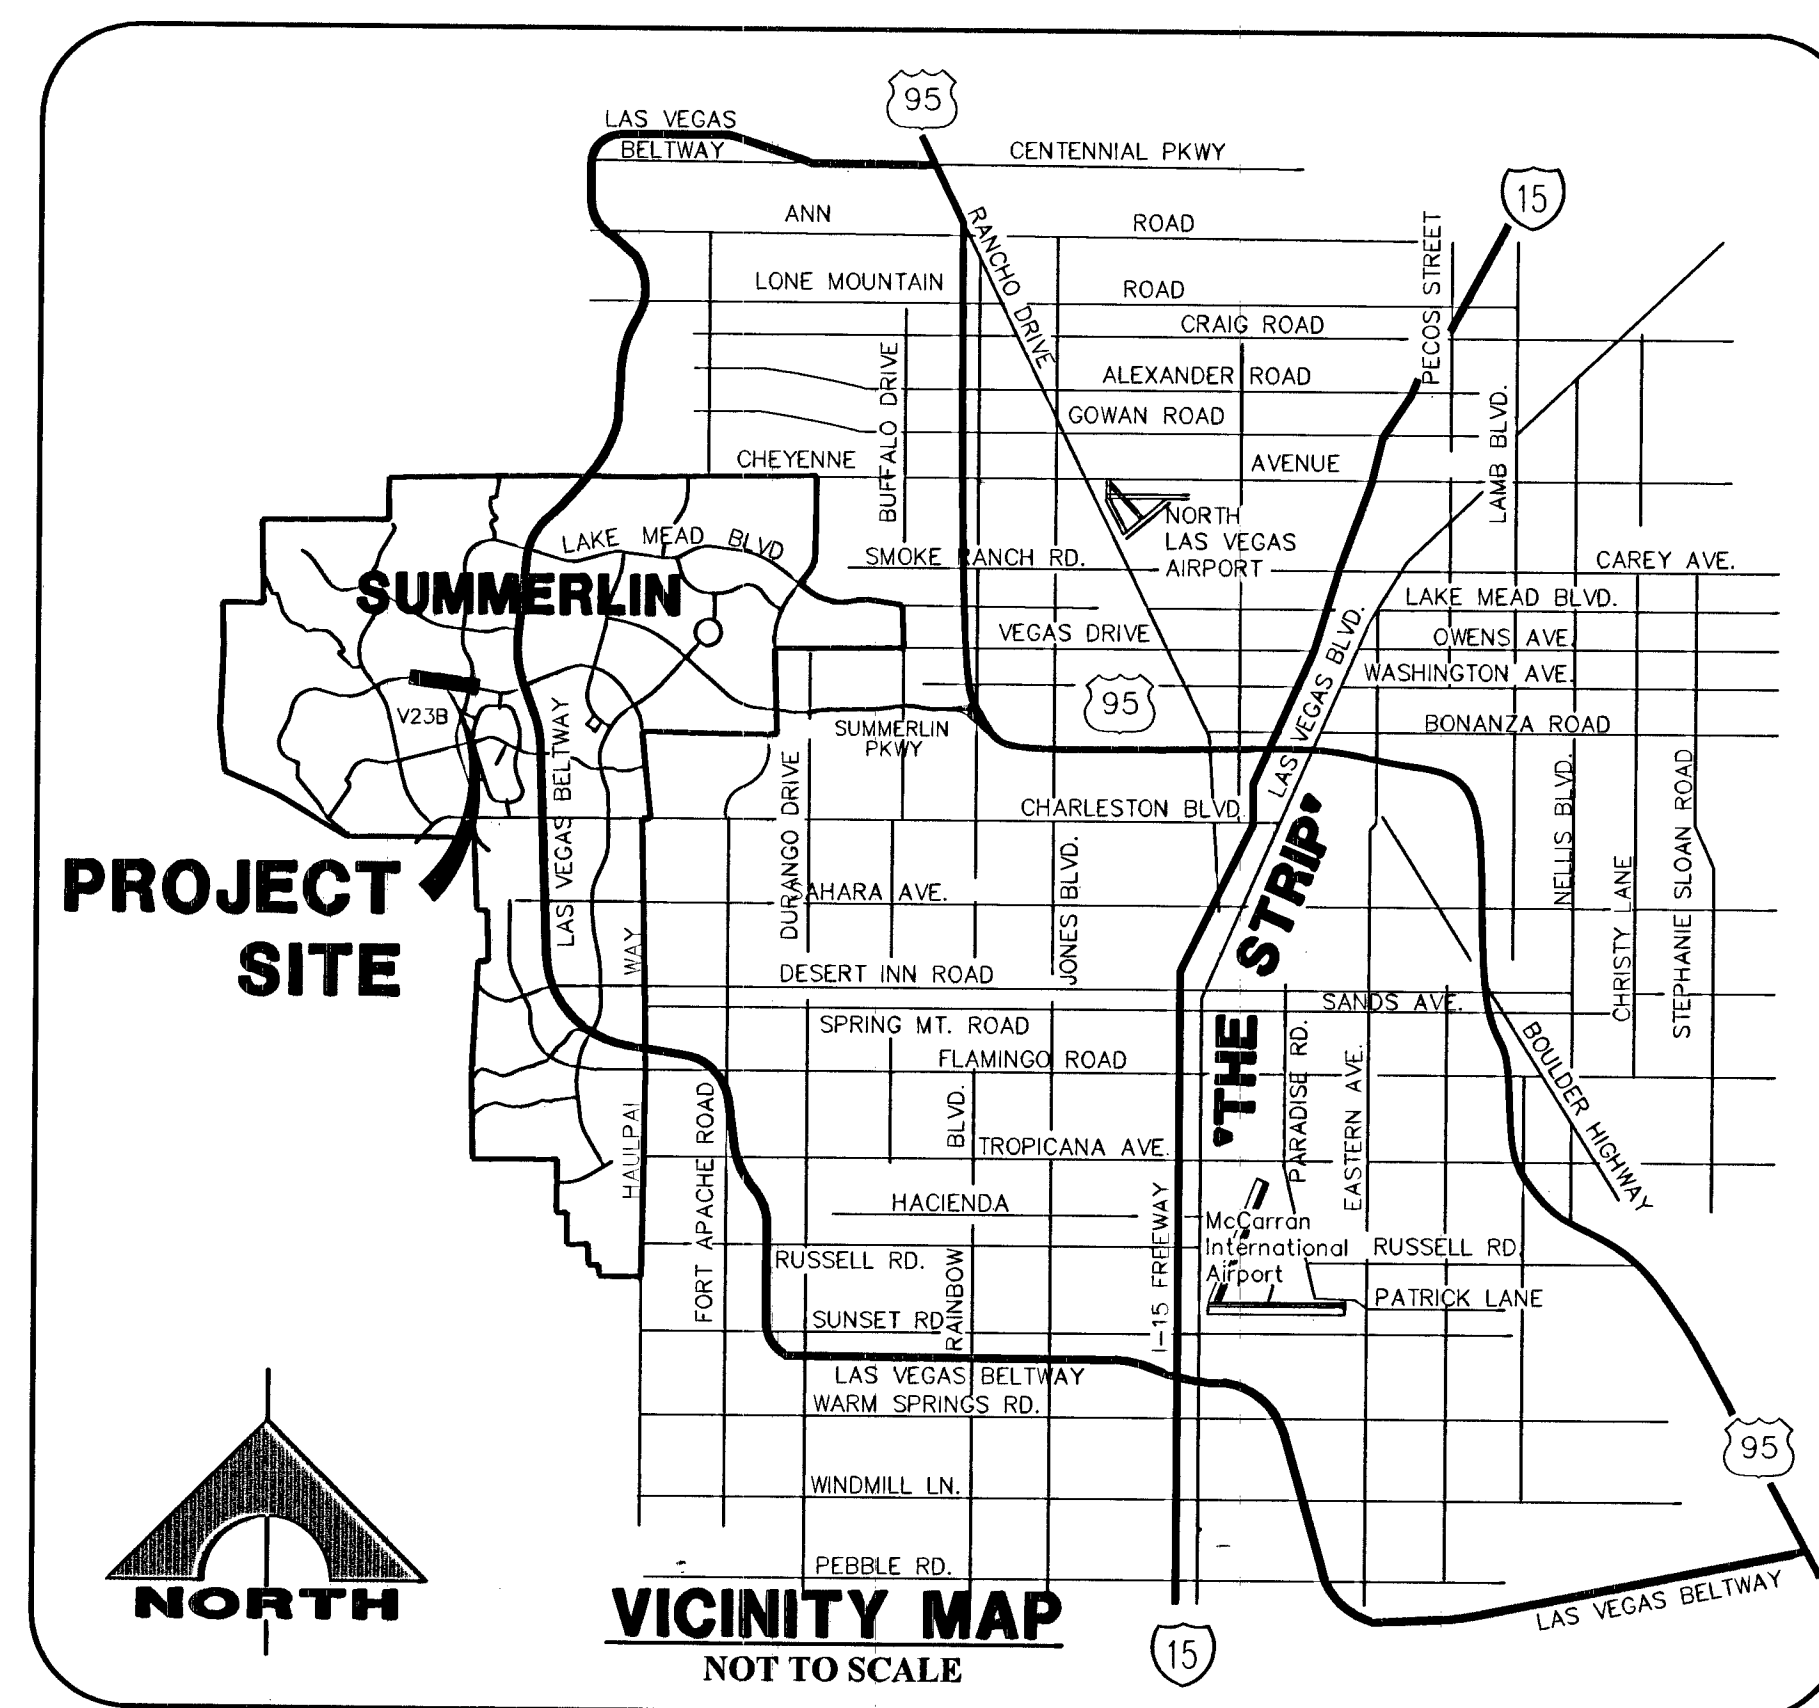

OWNER/DEVELOPER

THE HOWARD HUGHES COMPANY, LLC
10801 W. CHARLESTON BLVD., 3RD FLOOR
LAS VEGAS, NEVADA 89146
OFFICE PHONE NO. (702) 791-4300
OFFICE FAX NO. (702) 791-4450

ENGINEER

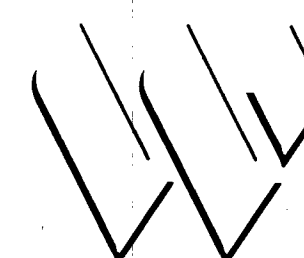

G. C. WALLACE COMPANIES
ENGINEERS | PLANNERS | SURVEYORS
1555 S. RAINBOW BLVD. LAS VEGAS, NV 89146
T: 702.804.2000 • F: 702.804.2299 • GCWALLACE.COM

THE HOWARD HUGHES COMPANY, LLC

Kevin Orrock
KEVIN ORROCK
TITLE: VICE PRESIDENT

8/7/13
DATE

David Bowers
DAVID BOWERS, PE, PTOE, PE# 16736
CITY ENGINEER
CITY OF LAS VEGAS, NEVADA

10/7/13
DATE

APPROVAL OF THESE PLANS IS LIMITED TO THOSE IMPROVEMENTS CONSTRUCTED IN THE DEDICATED RIGHTS-OF-WAY AND/OR DEDICATED EASEMENTS. THIS APPROVAL DOES NOT AUTHORIZE THE CONSTRUCTION OF ANY IMPROVEMENTS THAT DEVIATE FROM ADOPTED STANDARDS AND/OR SPECIFICATIONS, EXCEPT THOSE SPECIFICALLY LISTED UNDER "DEVIATIONS FROM STANDARDS". THE ENGINEER SHALL RESOLVE ANY DEVIATION OTHER THAN THOSE LISTED IN "DEVIATIONS FROM STANDARDS" IN FAVOR OF THE UNIFORM STANDARD DRAWINGS AND SPECIFICATIONS CLARK COUNTY AREA NEVADA.

CLV BUILDING AND SAFETY DEPARTMENT

THIS PLAN CONFORMS TO THE APPLICABLE STANDARDS OF THE PLANNING DEPARTMENT

Chris Knight
CHRIS KNIGHT, DIRECTOR BUILDING AND SAFETY

10/3/13
DATE

APPROVED FOR CONSTRUCTION

Y. Disha
Y. DISHA, FOR DOA MEADE
LAS VEGAS VALLEY WATER DISTRICT ENGINEERING SERVICES MANAGER

PROJECT NO. 121623 DATE: 9/26/13
SHEETS 1-10

UTILITY/AGENCY APPROVALS

Miguel Gonzalez
MIGUEL GONZALEZ
FOX COMMUNICATIONS LAS VEGAS, INC.

7/17/13
DATE

Michael R. Turner
MICHAEL R. TURNER
CENTRAL CO. DBA CENTURYLINK

7-17-13
DATE

THE AFFIXED CENTURYLINK APPROVAL DOES NOT ASSUME OR GUARANTEE LIABILITY FOR KNOWN OR UNKNOWN CONFLICTS WITH EXISTING OR PROPOSED IMPROVEMENTS. RESOLUTION OF ANY CONFLICT WILL BE ACCOMPLISHED PURSUANT TO LOCAL ORDINANCES, NEVADA REVISED STATUTES AND/OR PUBLIC UTILITY COMMISSION RULES AND REGULATIONS.

Harry Martin
HARRY MARTIN
NV ENERGY

7-17-2013
DATE


NEVADA POWER COMPANY ACKNOWLEDGES THAT WE HAVE RECEIVED YOUR PLANS AND WILL PROVIDE SERVICE TO ALL ELECTRICAL NEEDS ASSOCIATED WITH THIS PROJECT. NEVADA POWER COMPANY RESERVES THE RIGHT TO ADDRESS ANY EXISTING OR FUTURE CONFLICTS ONCE THE FINAL DESIGN IS COMPLETED. THE NEW SERVICE AND THE RESOLUTION OF ANY CONFLICTS WILL BE ACCOMPLISHED PURSUANT TO THE NEVADA PUBLIC UTILITY COMMISSION'S RULES AND REGULATIONS.

Shawn McShane
SHAWN MCSHANE
NV ENERGY - TRANSMISSION ENGINEERING

7-29-2013
DATE

Southwest Gas Corp.
SOUTHWEST GAS CORP.


7/18/13
DATE

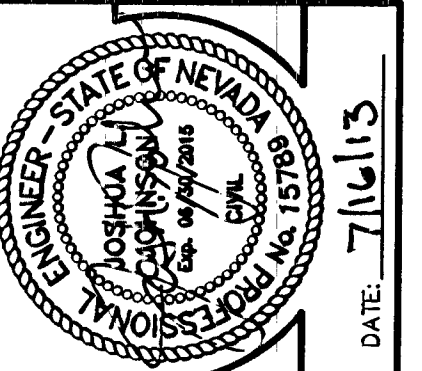

REV	DATE	DESCRIPTION
1	7/16/13	ISSUED FOR PERMIT

DESIGN	GTP
DRAWN	MB
CHECK	DF
ISSUE DATE	
ISSUE DATE	07-16-13
PLOT DATE	14-45:58

G. C. WALLACE COMPANIES
ENGINEERS | PLANNERS | SURVEYORS
1555 S. RAINBOW BLVD. LAS VEGAS, NV 89146
T: 702.804.2000 • F: 702.804.2299 • GCWALLACE.COM

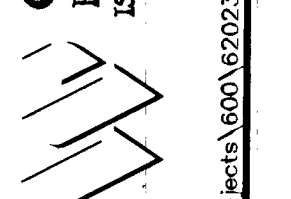

F:\Projects\600162023-210\DWG\Production\137-22-000-015.dwg

THE HOWARD HUGHES COMPANY, LLC
VILLAGE 23B 24" 3550 ZONE WATERLINE IMPROVEMENTS
COVER SHEET

DRAWING
C1
1 OF 10 SHEETS
JOB NO. 620235-210

1448809
CLV DRAWING NO. 565-484