



REV	DATE	DESCRIPTION	DATE	AGEN.	APP.	DATE	GCW.	APP.
-----	------	-------------	------	-------	------	------	------	------

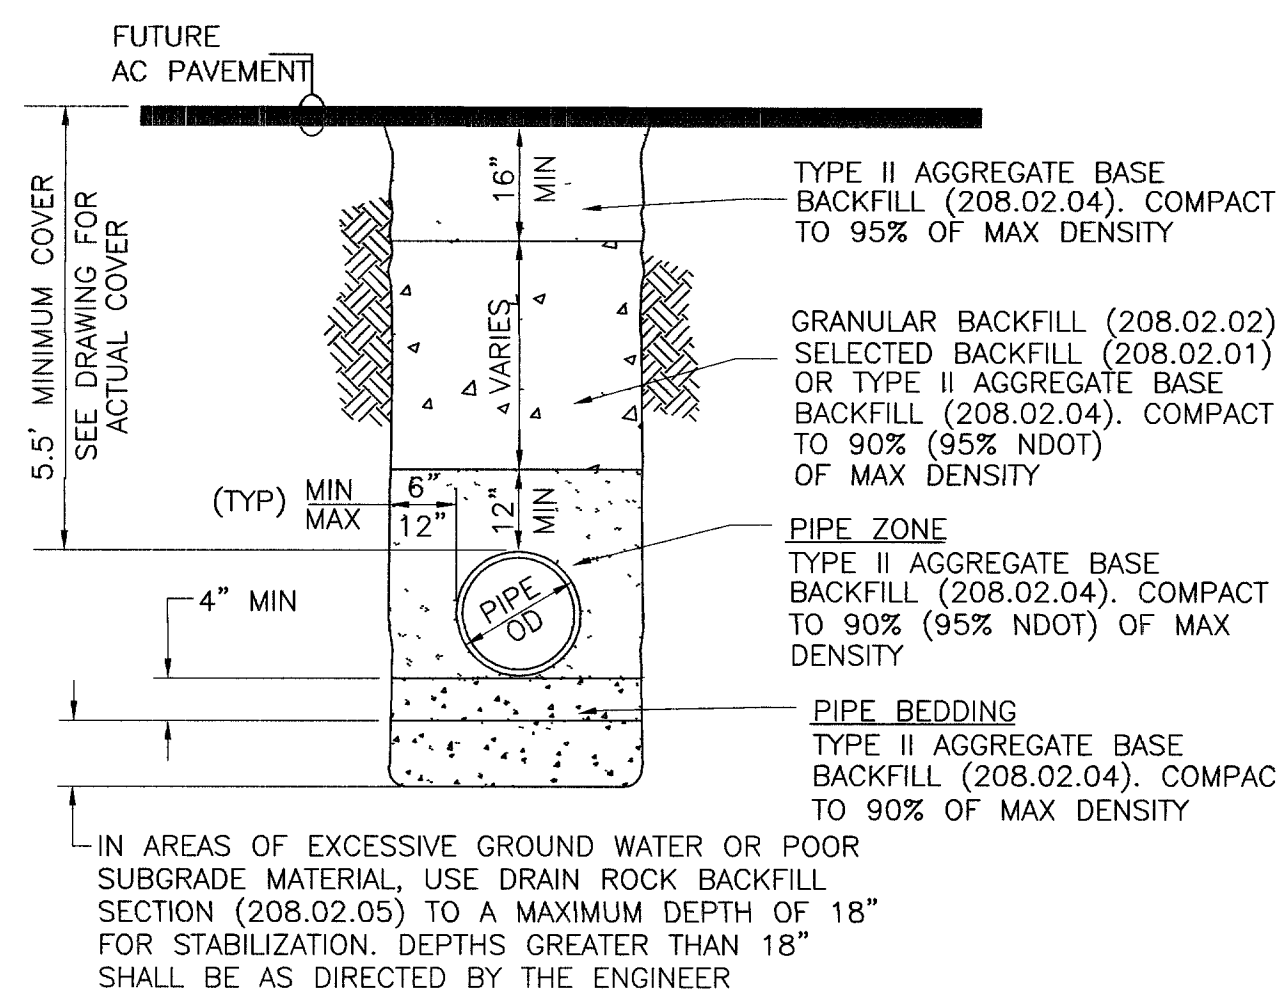
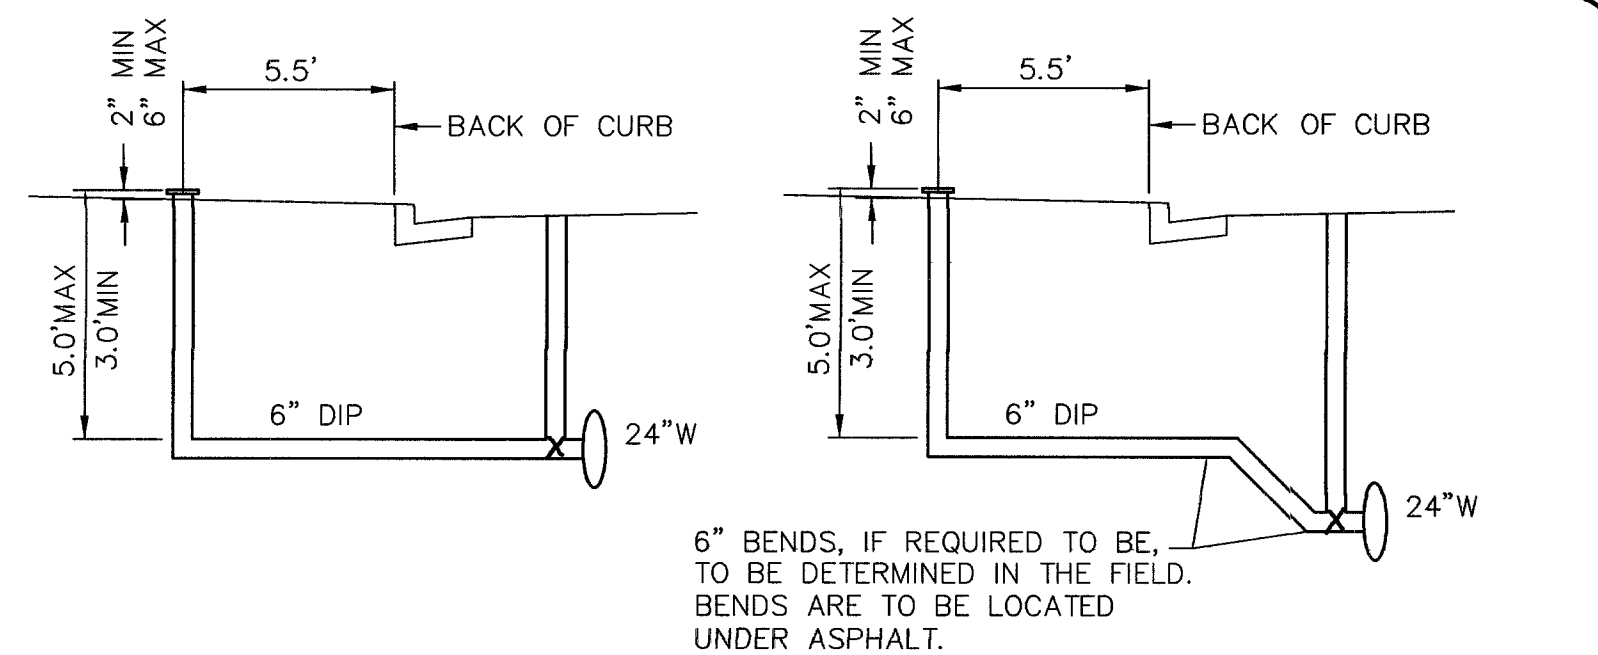
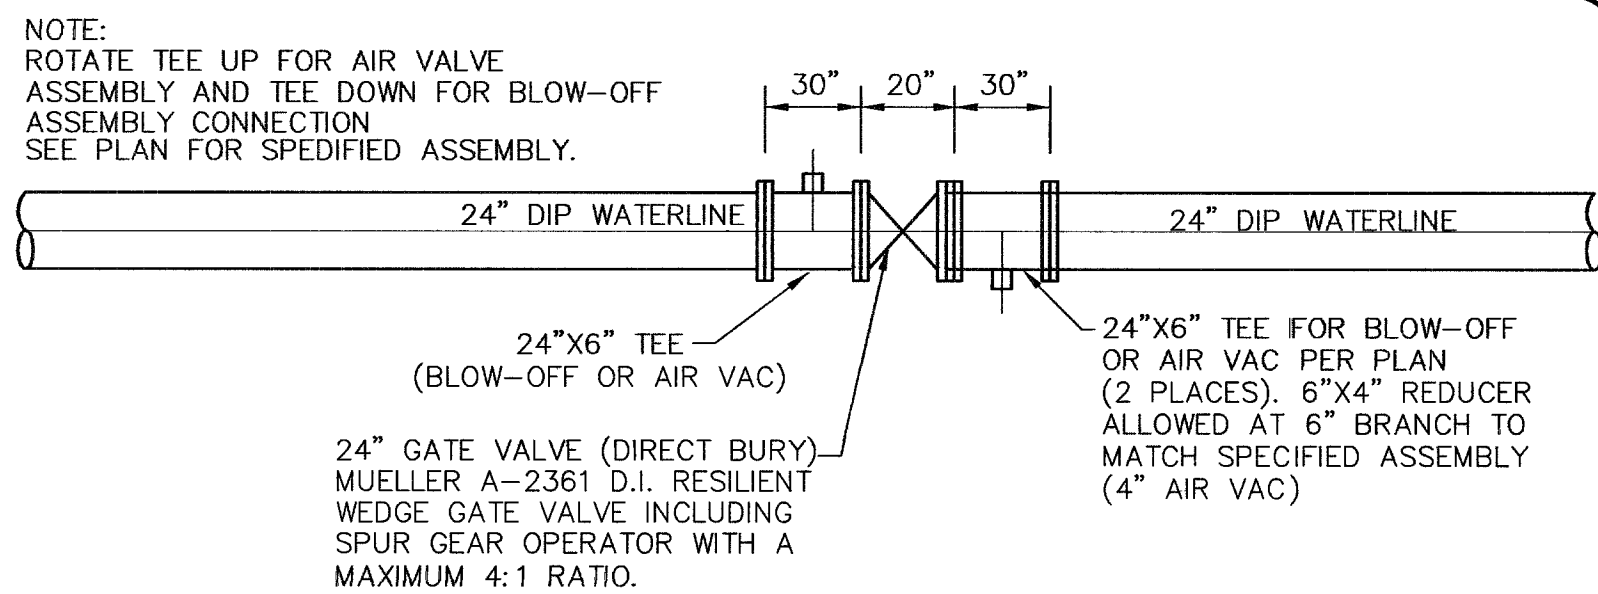
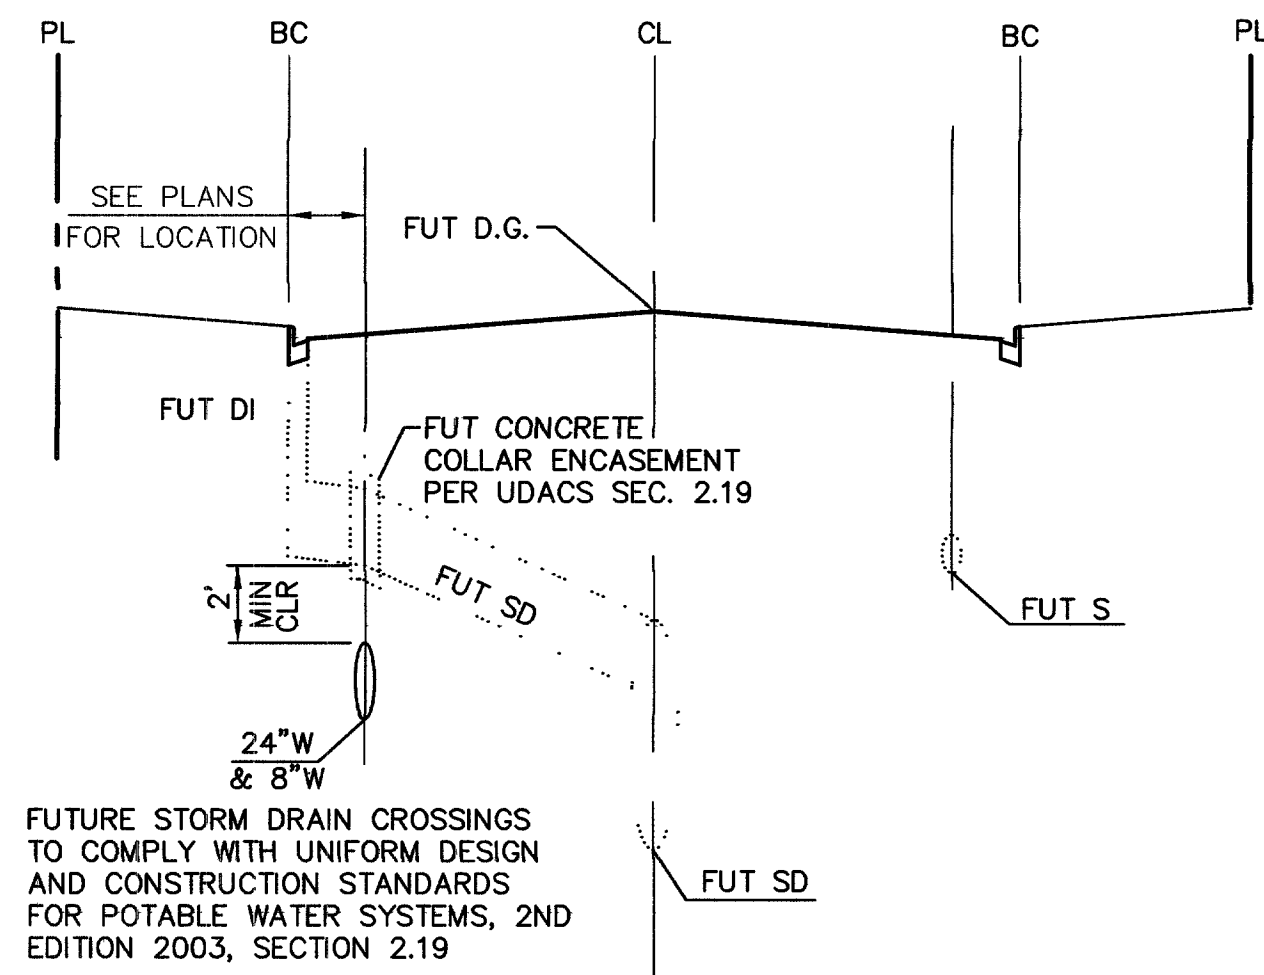
PLOT TIME 16.13:03

I. \V23b\3550 24-WATERLINE\DWG\IMPS\PHASE2\3550c015-P2.dwg qtrinh

953

[illegible]

SECRET

[illegible]

APPROVED FOR CONSTRUCTION

LAS VEGAS VALLEY WATER DISTRICT

LVVWD NO. 112652
7-31-06
DATE