



SUMMERLIN

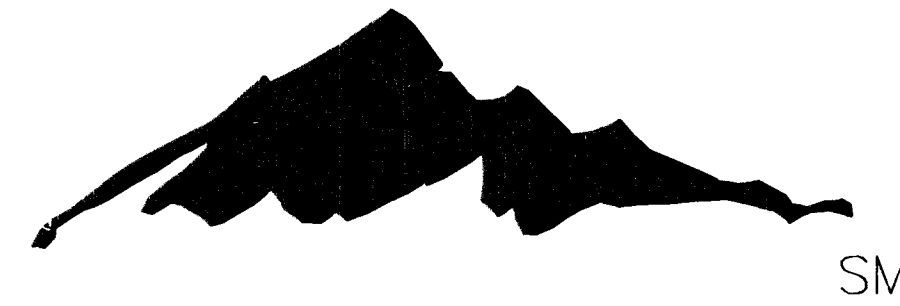

VILLAGE 23B 3550 ZONE 24-INCH WATER LINE LATERALS

APN: 137-34-212-001, 137-34-313-001, 137-34-313-002

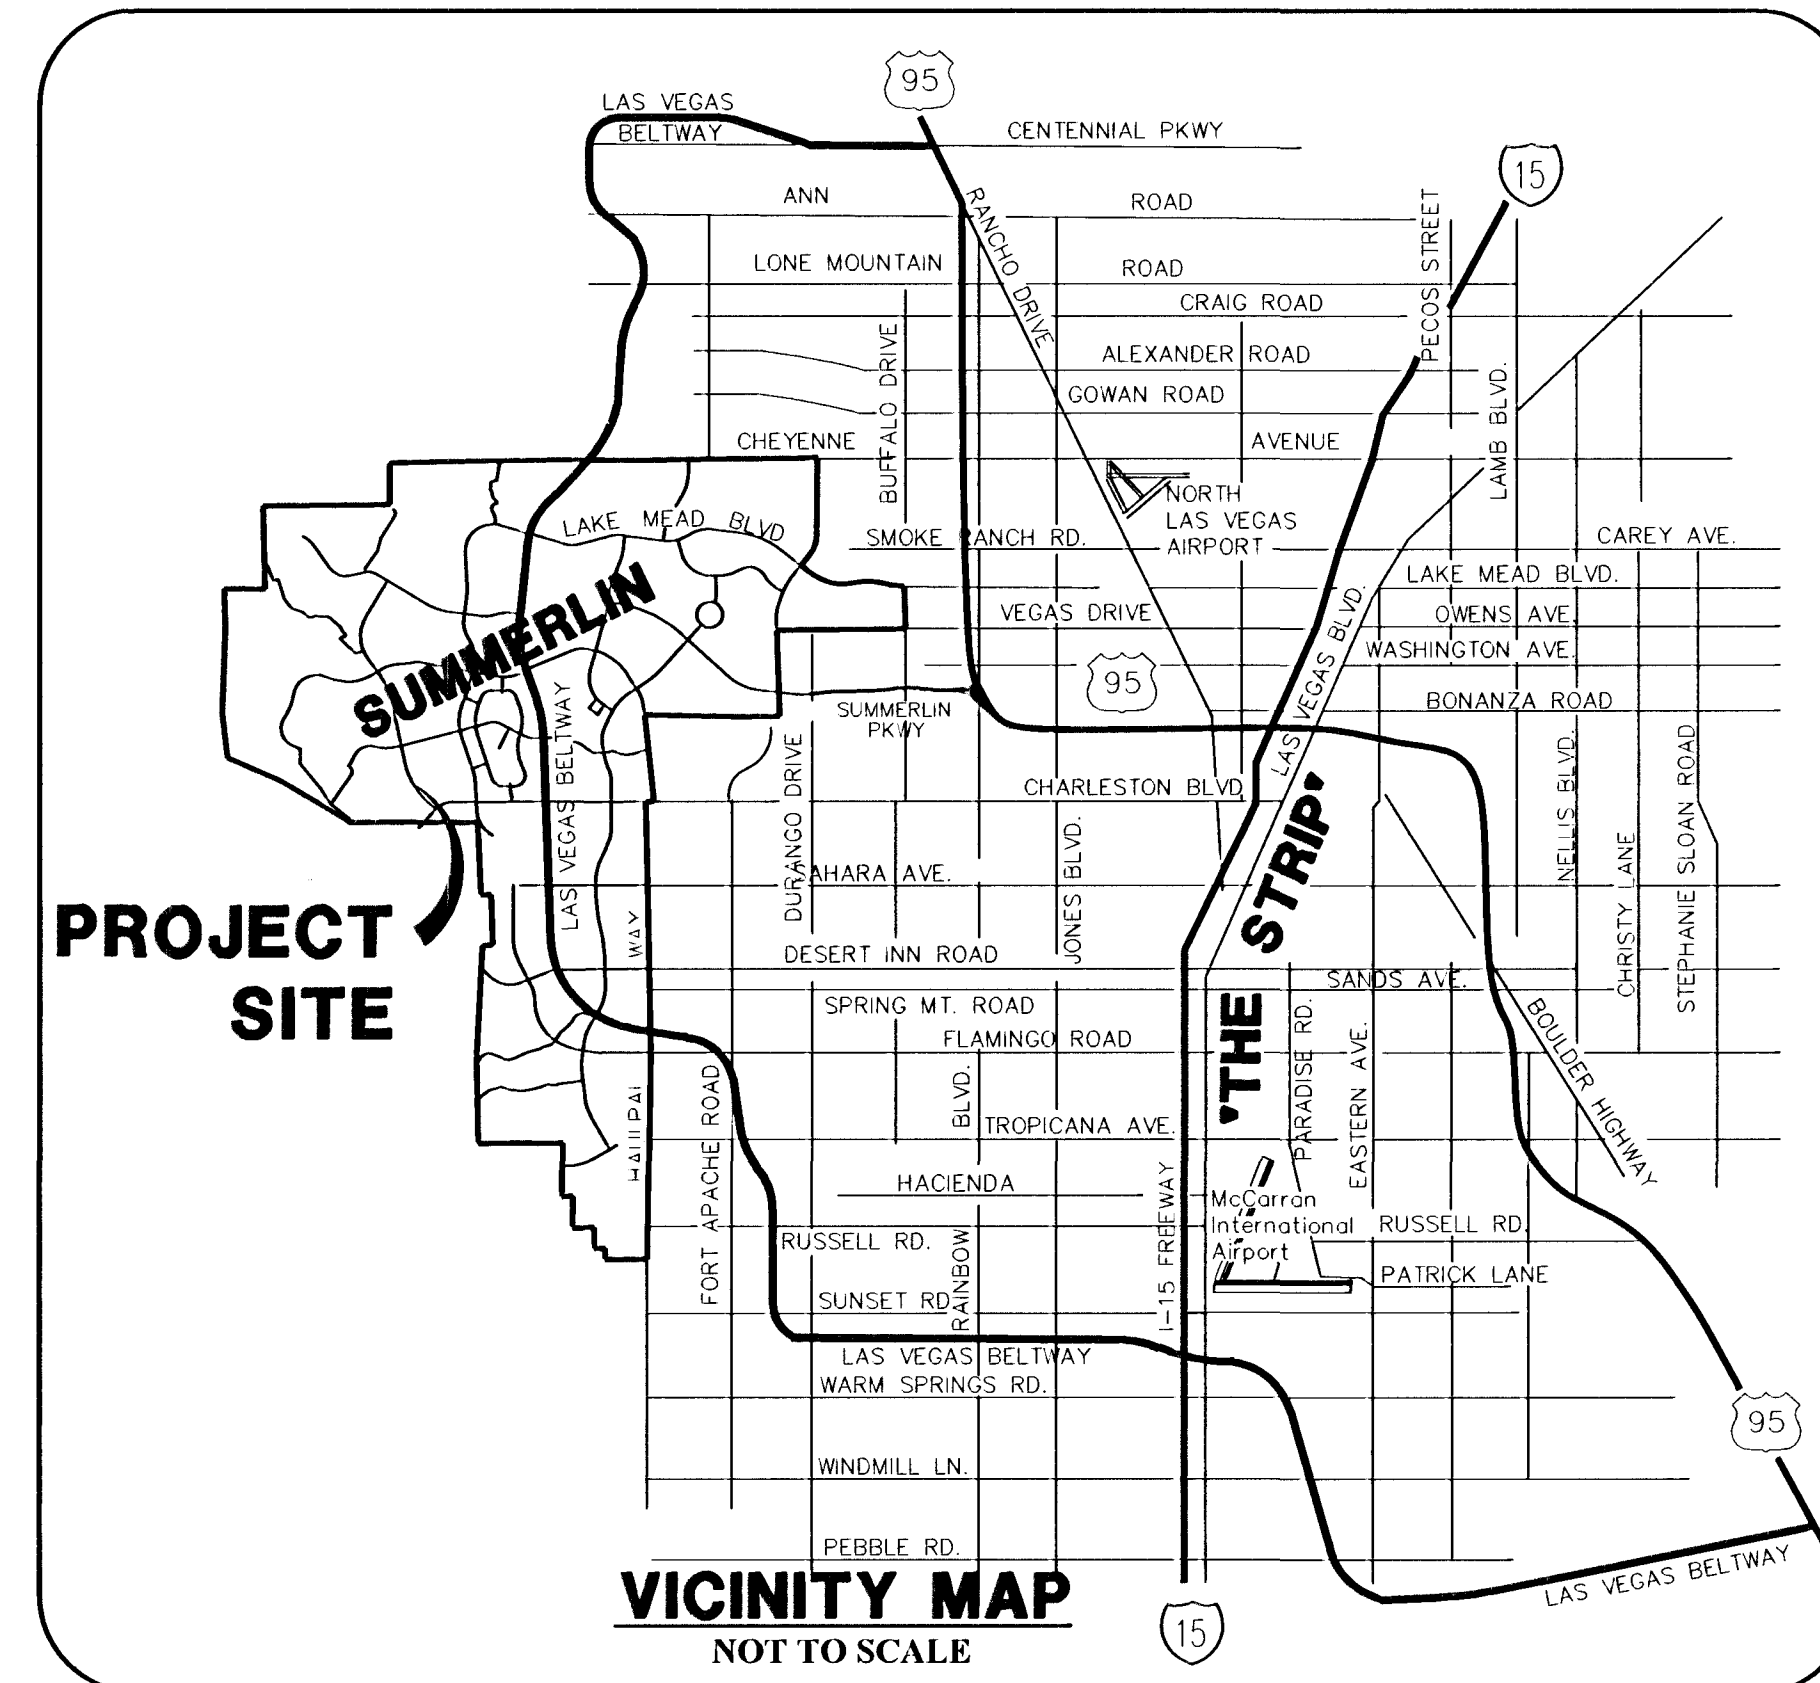


DEVELOPER/OWNER

The Howard Hughes Company, LLC

THE HOWARD HUGHES COMPANY, LLC
A NEVADA LIMITED LIABILITY COMPANY
10801 W. CHARLESTON BLVD., 3RD FLOOR
LAS VEGAS, NEVADA 89135
OFFICE PHONE NO. (702) 791-4300
OFFICE FAX NO. (702) 791-4450

ENGINEER

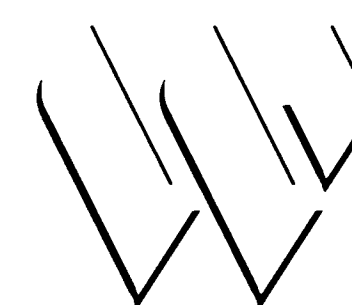

G. C. WALLACE COMPANIES
ENGINEERS | PLANNERS | SURVEYORS
1555 S. RAINBOW BLVD • LAS VEGAS, NV 89146
T: 702.804.2000 • F: 702.804.2299 • GCWALLACE.COM

*APPROVAL OF THESE PLANS IS LIMITED TO THOSE IMPROVEMENTS CONSTRUCTED IN THE DEDICATED RIGHTS-OF-WAY AND / OR DEDICATED EASEMENTS. THIS APPROVAL DOES NOT AUTHORIZE THE CONSTRUCTION OF ANY IMPROVEMENTS THAT DEVIATE FROM ADOPTED STANDARDS AND / OR SPECIFICATIONS, EXCEPT THOSE SPECIFICALLY LISTED UNDER DEVIATIONS FROM STANDARD. THE ENGINEER SHALL RESOLVE ANY DEVIATION OTHER THAN THOSE LISTED IN DEVIATIONS FROM STANDARDS IN FAVOR OF THE UNIFORM STANDARD DRAWINGS AND SPECIFICATIONS CLARK COUNTY AREA NEVADA.

DAVID BOWERS, PE, PTOE #16736
CITY ENGINEER
CITY OF LAS VEGAS, NEVADA
DATE 10/6/11

SUMMERLIN DESIGN REVIEW COMMITTEE
By: JULIE CLEAVER
DATE 9/10/11
Title: VICE PRESIDENT, PLANNING AND DESIGN

APPROVALS

APPROVED FOR CONSTRUCTION 1ST APP'D 3-8-11
LAS VEGAS VALLEY WATER DISTRICT ENGINEERING SERVICES MANAGER
PROJECT NO. 116928 DATE: 8/10/11
SHEETS 1-6

CLV PLANNING DEPARTMENT
THIS PLAN MEETS THE APPLICABLE STANDARDS OF THE PLANNING AND DEVELOPMENT DEPARTMENT
DATE 9/27/11
FLINN, FRANK, PLANNING MANAGER

UTILITY/AGENCY APPROVALS

COX COMMUNICATIONS LAS VEGAS, INC. DATE 8/10/11
CENTURYLINK DATE 8/10/11



THE AFFIXED CENTURYLINK APPROVAL DOES NOT ASSUME OR GUARANTEE LIABILITY FOR KNOWN OR UNKNOWN CONFLICTS WITH EXISTING OR PROPOSED IMPROVEMENTS. RESOLUTION OF ANY CONFLICT WILL BE ACCOMPLISHED PURSUANT TO LOCAL ORDINANCES, NEVADA REVISED STATUTES AND/OR PUBLIC UTILITY COMMISSION RULES AND REGULATIONS.

NV ENERGY DATE 8-10-2011

NEVADA POWER COMPANY ACKNOWLEDGES THAT WE HAVE RECEIVED YOUR PLANS AND WILL PROVIDE SERVICE TO ALL ELECTRICAL NEEDS ASSOCIATED WITH THIS PROJECT. NEVADA POWER COMPANY RESERVES THE RIGHT TO ADDRESS ANY EXISTING OR FUTURE CONFLICTS ONCE THE FINAL DESIGN IS COMPLETED. THE NEW SERVICE AND THE RESOLUTION OF ANY CONFLICTS WILL BE ACCOMPLISHED PURSUANT TO THE NEVADA PUBLIC UTILITY COMMISSION'S RULES AND REGULATIONS.

NV ENERGY - TRANSMISSION ENGINEERING DATE 8/10-2011
SOUTHWEST GAS CORP. DATE 8/11/11

CLV DRAWING NUMBER: 107Y4977-W

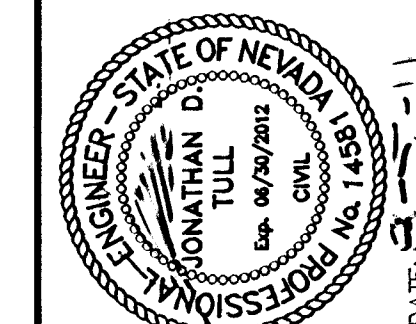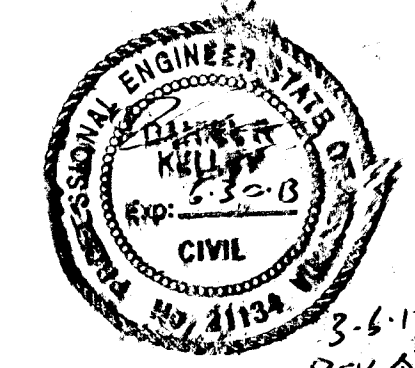

REV	DATE	DESCRIPTION
1	8/10/11	REMOVED LATERAL, EX LATERAL TO REMAIN, 3-1/2" DIA. 150' TO 150' 11/12/11

PROJECT NO. 62023-112
DESIGN: DFK
DRAWN: DFK
CHECK: JDT
PLOT DATE:
PLOT TIME:

G. C. WALLACE COMPANIES
ENGINEERS | PLANNERS | SURVEYORS
6633 S. COMARON ROAD • LAS VEGAS, NV 89133
T: 702.804.2000 • F: 702.804.2299 • GCWALLACE.COM
LAS VEGAS SACRAMENTO • RENO
F:\Projects\600\62023-112\DWG\Production V23B\23B-001.dwg
7/19/2010
Daniel Kelley

SUMMERLIN
VILLAGE 23B 3550 ZONE 24-INCH WATER LINE LATERALS
COVER SHEET
H 412367

DRAWING
G1
1 OF 6 SHTS

100% SUBMITTAL