

CROWN CASTLE NG WEST, INC.

CITY OF LAS VEGAS

VFH01 FIBER OPTIC CABLE IMPROVEMENTS IN SUMMERLIN INTERSECTION OF VISTA RUN DR. AND SKY LN. LAS VEGAS, NV 89138

SHEET INDEX


DRAWING NO.	DESCRIPTION
C1	COVER SHEET
C2	GENERAL NOTES
C3	IMPROVEMENT PLAN SHEET - VFH01
C4	PROFILES
C5	DETAIL SHEET
C6	DETAIL SHEET
C7	DETAIL SHEET

PROJECT SUMMARY

THE PROJECT PROPOSES TO INSTALL A KATHREIN KS 840 10510 ANTENNA ON AN EXISTING STREET LIGHT POLE LOCATED AT THE INTERSECTION OF VISTA RUN DRIVE AND SKY LANE; FIBER OPTIC CABLE SHALL RUN UNDERGROUND FROM AN EXISTING TEL. MANHOLE EAST INTO A PROPOSED VAULT THEN UP INTO THE EXISTING STREET LIGHT TO A POLE MOUNTED SHROUD.

NOTE

TOTAL LENGTH OF UNDERGROUND FIBER OPTIC CABLE WITHIN CITY OF LAS VEGAS RIGHT-OF-WAY = ±427 FEET.

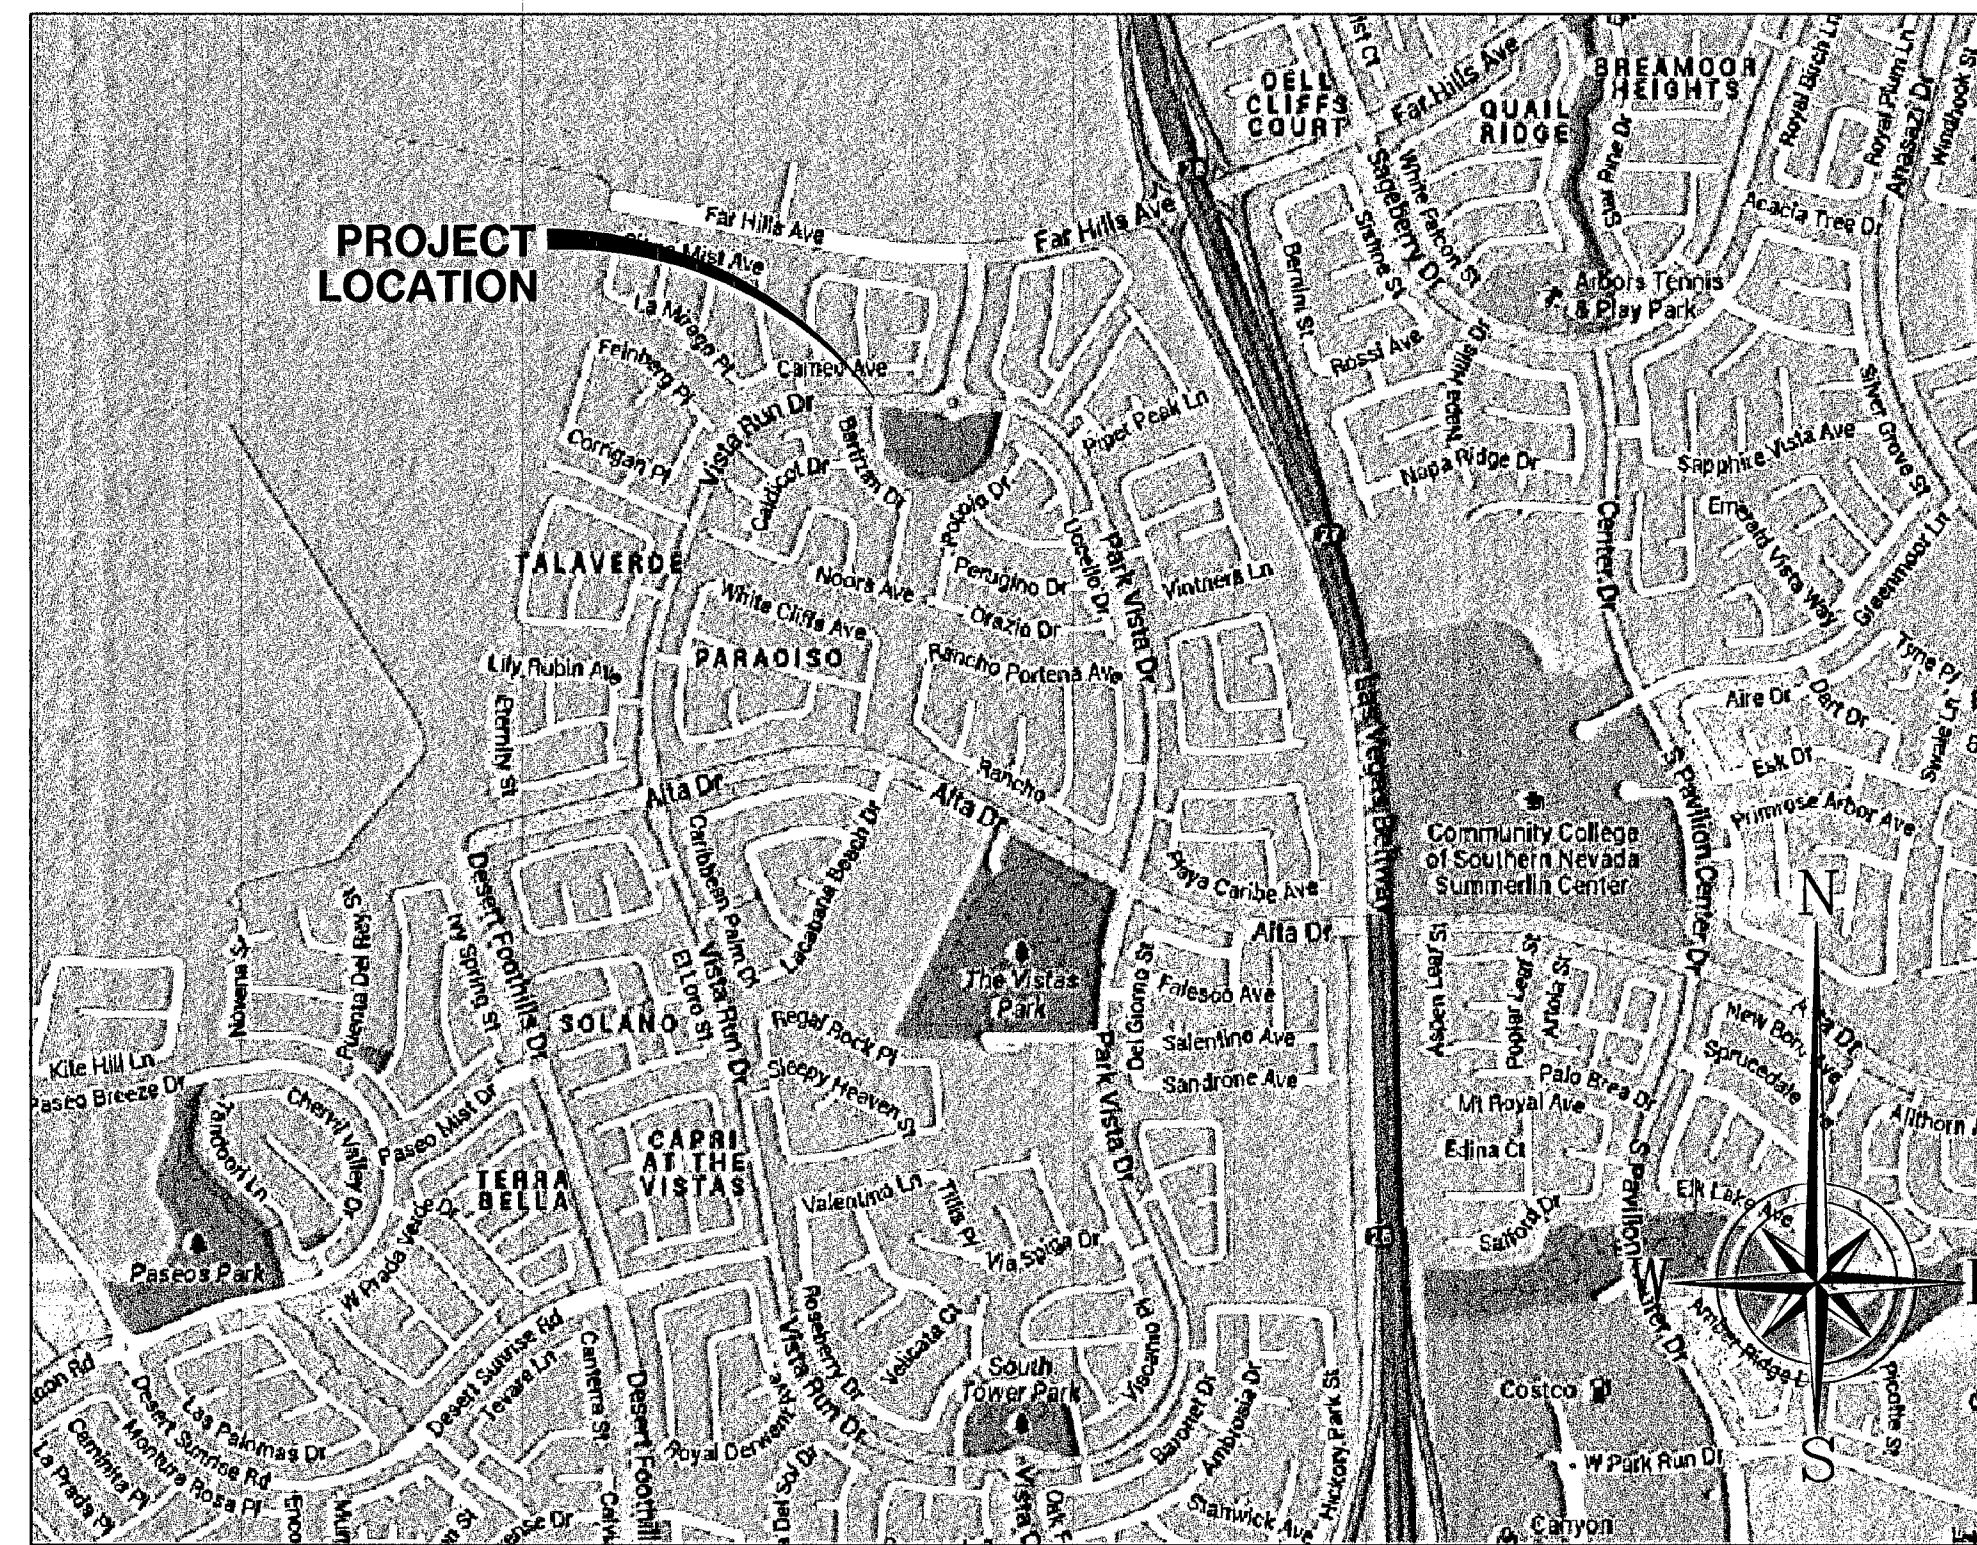

VICINITY MAP

NTS

CITY OF LAS VEGAS

APPROVED FOR CONSTRUCTION

THIS APPROVAL IS FOR WORK IN CLV R/W OR CLV EASEMENTS ONLY. OBTAINING PERMISSION OR EASEMENTS FOR WORK SHOWN ON PRIVATE PROPERTY IS THE RESPONSIBILITY OF THE UTILITY.

APPROVAL

51109 52935 107V6144-F1B

2-13-14
DATE

REVISIONS

REV.	DESCRIPTION	APPROV BY	DATE
1	ADD 17" x 30" VAULT	PK	2-13-14




SPECTRUM SERVICES, INC.
8905 W. POST ROAD, SUITE 100
LAS VEGAS, NEVADA 89148
OFFICE: (702) 367-7705
FAX: (702) 367-8733



CROWN CASTLE
NG WEST, INC.
695 RIVER OAKS PARKWAY
SAN JOSE, CALIFORNIA 95134

IMPROVEMENT PLANS FOR SUMMERLIN COVER SHEET

VFH01 FIBER OPTIC CABLE
IMPROVEMENTS IN SUMMERLIN
INTERSECTION OF VISTA RUN DR.
AND SKY LN.

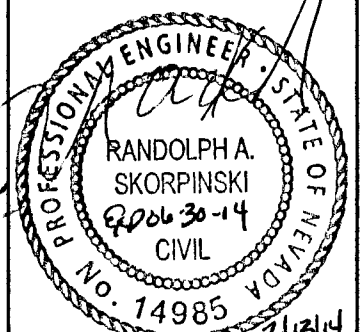

ENGINEER'S SEAL

CONTRACTED WITH:
HP COMMUNICATIONS

PERMIT # _____
DATE: 02/10/14
JOB NO: C013030
DRAWN BY: NEL
CHECKED BY: RAS
SCALE: NONE

C1 SHEET 1 OF 7

