

CROWN CASTLE NG WEST, INC.

CITY OF LAS VEGAS

VFH02 FIBER OPTIC CABLE IMPROVEMENTS IN SUMMERLIN

S. VISTA RUN DR. (140 FT. SOUTH OF W. MOUNTAIN SHADOW RD.) LAS VEGAS, NV 89138

SHEET INDEX


DRAWING NO.	DESCRIPTION
C1	COVER SHEET
C2	GENERAL NOTES
C3	IMPROVEMENT PLAN SHEET - VFH02
C4	PROFILES
C5	DETAIL SHEET
C6	DETAIL SHEET
C7	DETAIL SHEET

PROJECT SUMMARY

THE PROJECT PROPOSES TO INSTALL A KATHREIN KS 840 10510 ANTENNA ON AN EXISTING STREET LIGHT POLE LOCATED ON THE WEST SIDE OF VISTA RUN DRIVE 140 FT. SOUTH OF W. MOUNTAIN SHADOW ROAD; FIBER OPTIC CABLE SHALL RUN UNDERGROUND FROM AN EXISTING TEL. VAULT NORTH THEN WEST ACROSS VISTA RUN DRIVE THEN NORTH INTO A PROPOSED VAULT THEN UP INTO THE EXISTING STREET LIGHT TO A POLE MOUNTED SHROUD.

NOTE

TOTAL LENGTH OF UNDERGROUND FIBER OPTIC CABLE WITHIN CITY OF LAS VEGAS RIGHT-OF-WAY = ±505 FEET.

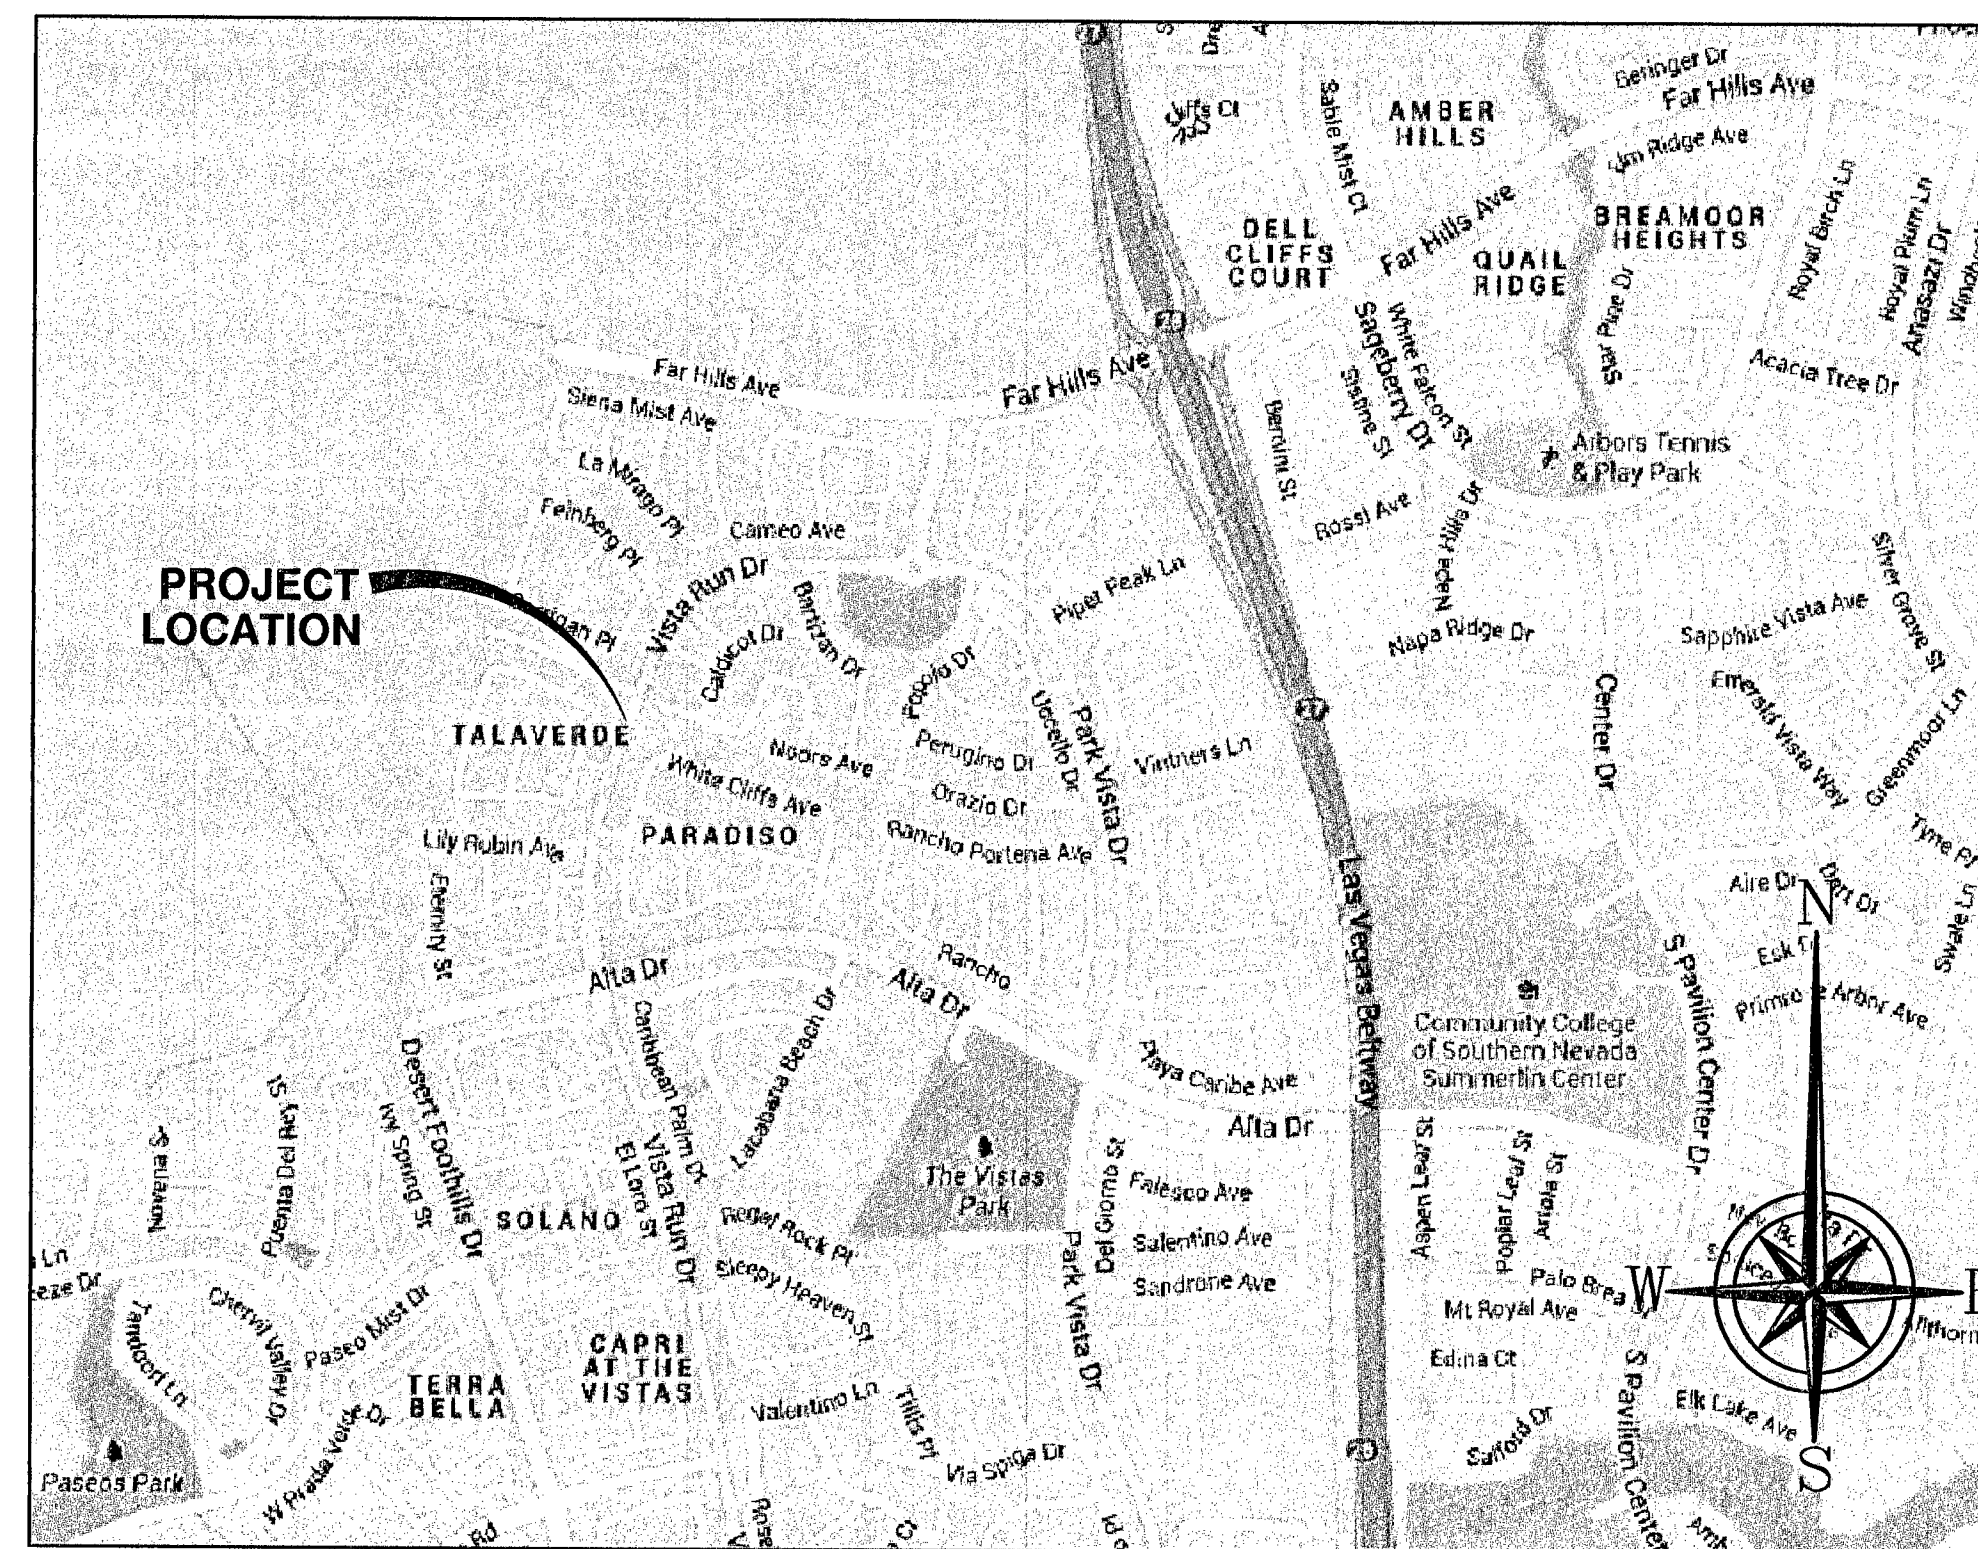

VICINITY MAP

NTS

CITY OF LAS VEGAS

APPROVED FOR CONSTRUCTION

THIS APPROVAL IS FOR WORK IN CLV R/W OR CLV EASEMENTS ONLY. OBTAINING PERMISSION OR EASEMENTS FOR WORK SHOWN ON PRIVATE PROPERTY IS THE RESPONSIBILITY OF THE UTILITY.

APPROVAL

1-2-14
DATE

51073

109V6114 FIB


REVISIONS

SPECTRUM
SPECTRUM SERVICES, INC.
8905 W. POST ROAD, SUITE 100
LAS VEGAS, NEVADA 89148
OFFICE: (702) 567-7705
FAX: (702) 367-8733

**CROWN CASTLE
NG WEST, INC.**
695 RIVER OAKS PARKWAY
SAN JOSE, CALIFORNIA 95134

IMPROVEMENT PLANS
FOR SUMMERLIN

COVER SHEET
VFH02 FIBER OPTIC CABLE
IMPROVEMENTS IN SUMMERLIN
S. VISTA RUN DR.
(140 FT. S. OF W. MOUNTAIN SHADOW RD.)

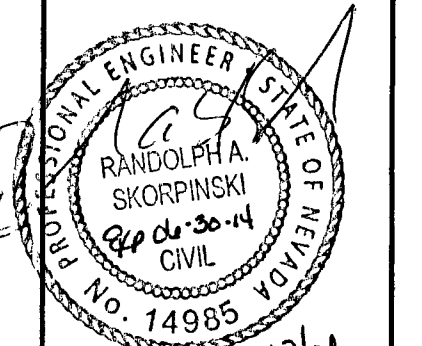

ENGINEER'S SEAL

CONTRACTED WITH:
HP COMMUNICATIONS
PERMIT #
DATE: 11/13/13
JOB NO: C013030
DRAWN BY: NEL
CHECKED BY: RAS
SCALE: NONE

SHEET 1 OF 7

IT'S CRITICAL
TO GET THE
UNDERGROUND
Underground
1-702-455-7511
CLARK COUNTY TRAFFIC
OPERATIONS AND
1-702-227-6811
LAS VEGAS AREA
TRAFFIC SYSTEM

Avoid overhead power line
overhead. It's critical.
**Call
before you
OVERHEAD**
1-702-227-2829

Call before you Dig
Avoid utility underground
utility. It's critical.
**Call
811**
1-800-227-2800
CLARK COUNTY TRAFFIC OPERATIONS
1-702-455-7544