





STATE	PROJECT NO.	COUNTY	SHEET NO.
NEVADA	NH-095-2(051)	CLARK	L601

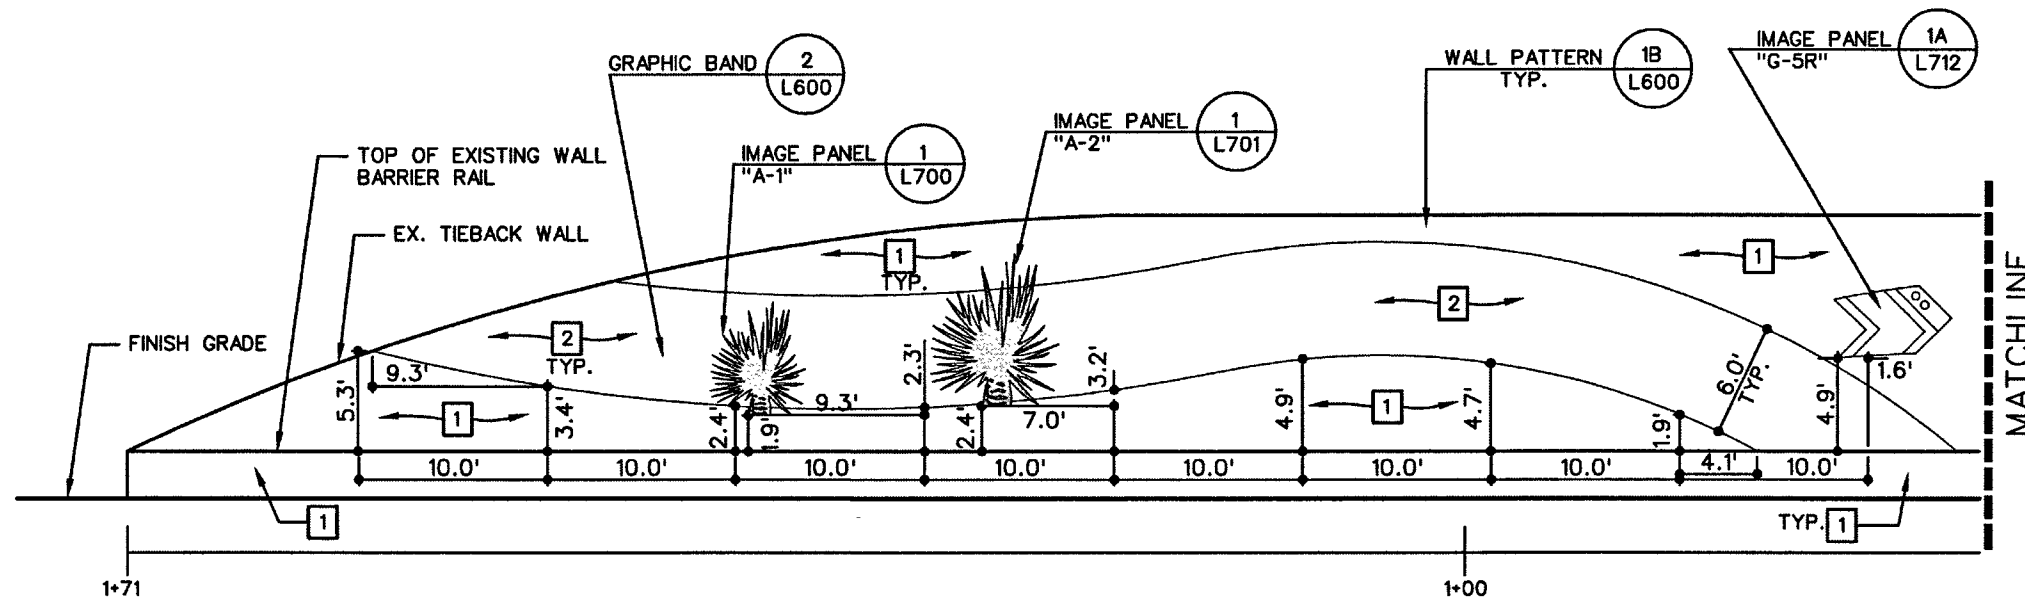

WALL COLOR LEGEND	
1	FLINTSTONE / DE6221
2	REGENCY CREAM / DE5325

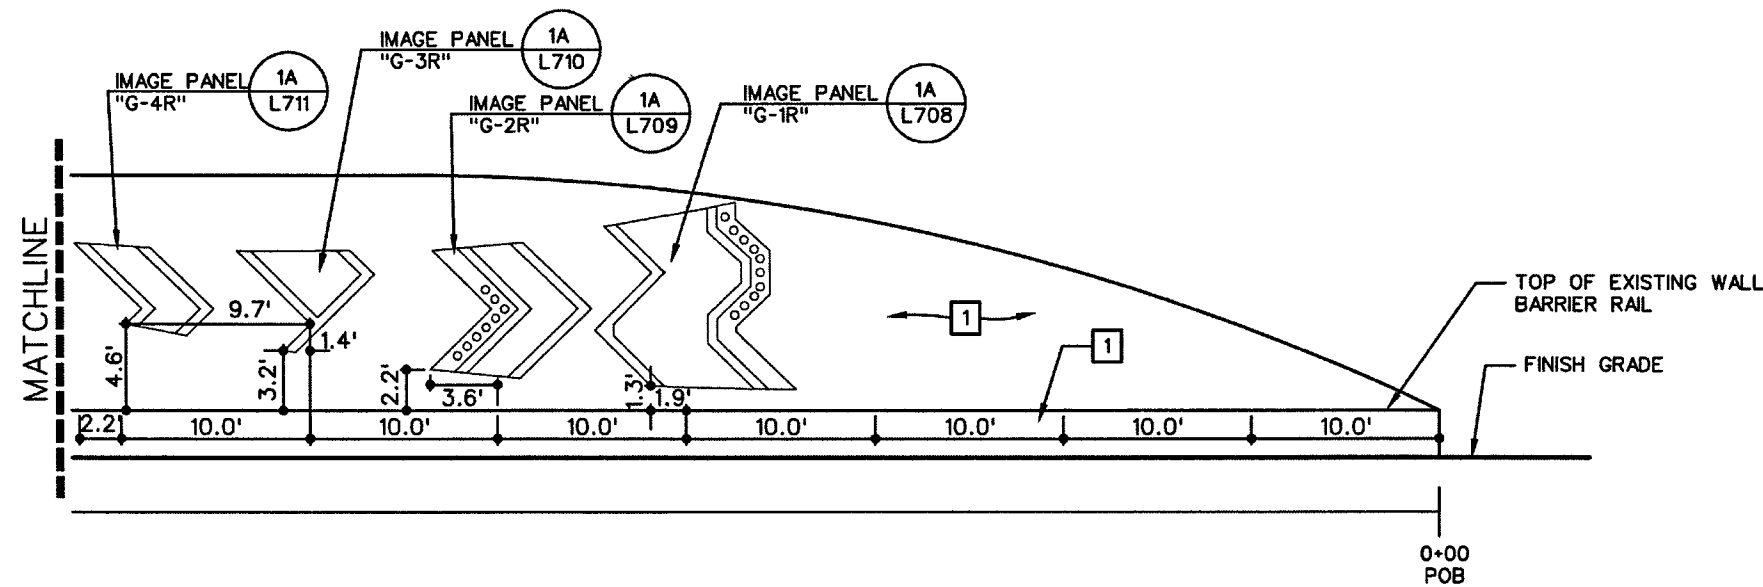


1 EXISTING WALL ELEVATION
SCALE: 1 inch = 10 ft.

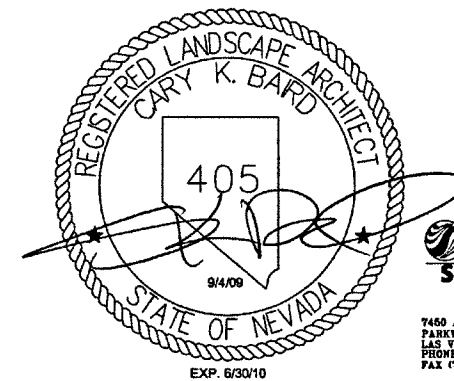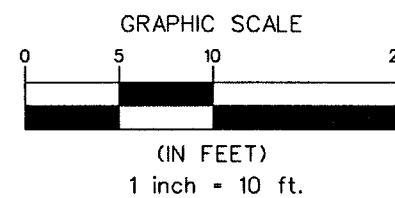


STATE OF NEVADA
DEPARTMENT OF TRANSPORTATION
US-95 NORTHWEST
LANDSCAPE IMPROVEMENTS
(N.B.) WASHINGTON AVE.
TIEBACK WALL
GRAPHICS



STATE	PROJECT NO.	COUNTY	SHEET NO.
NEVADA	NH-095-2(051)	CLARK	L602

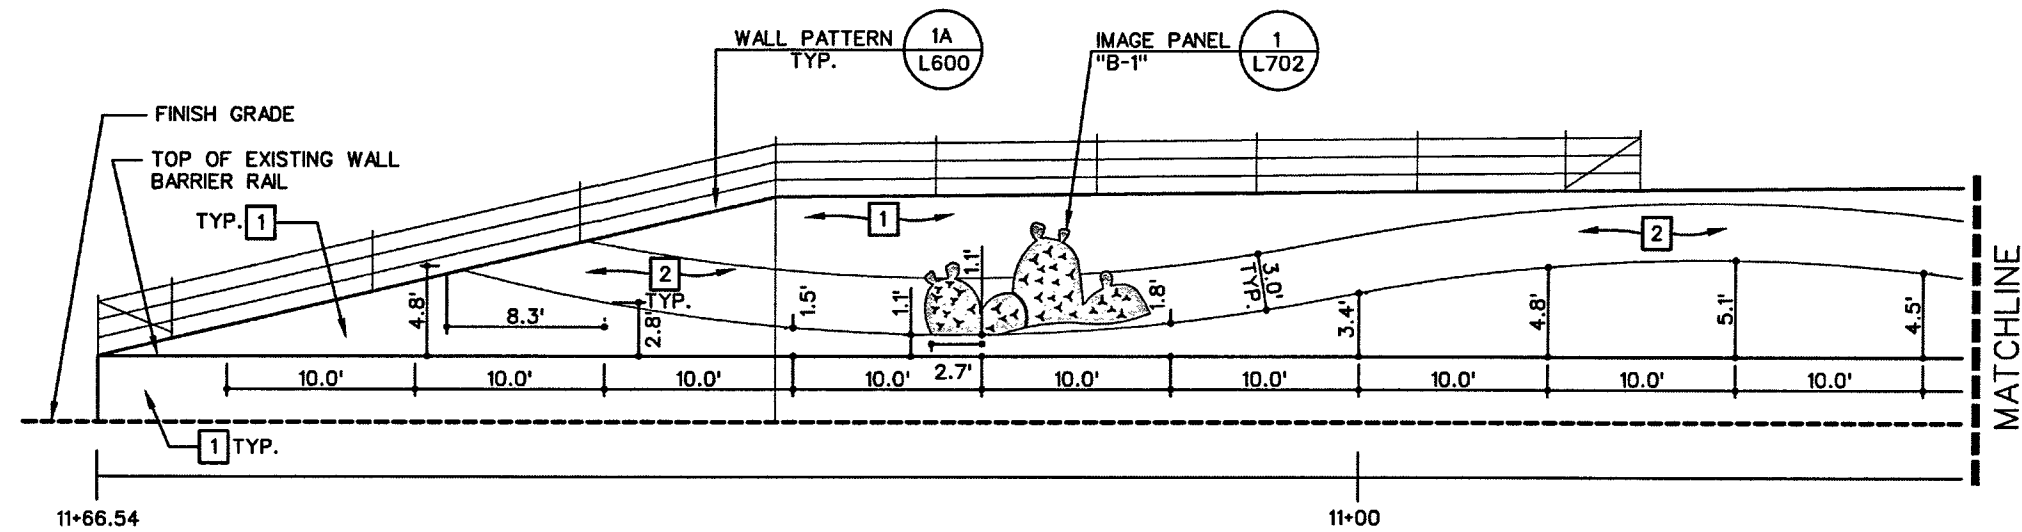

WALL COLOR LEGEND	
1	FLINTSTONE / DE6221
2	REGENCY CREAM / DE5325

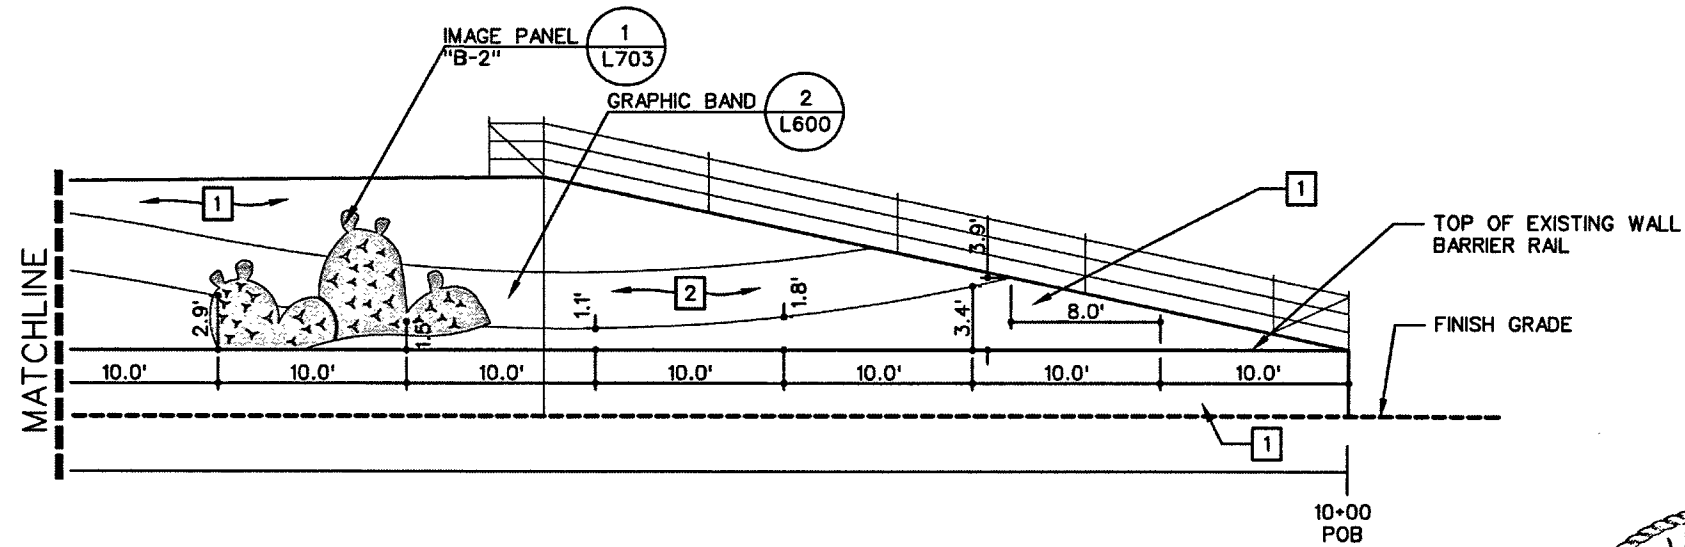

1 TIEBACK WALL ELEVATION
SCALE: 1 inch = 10 ft.

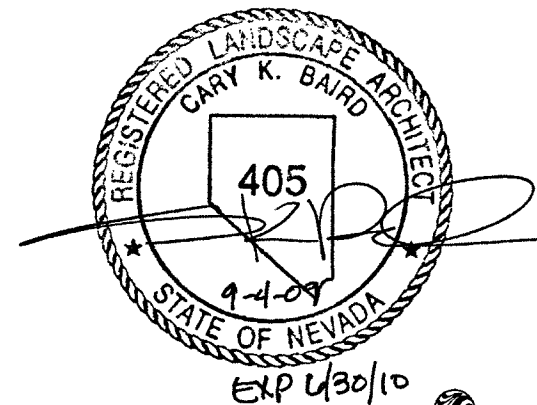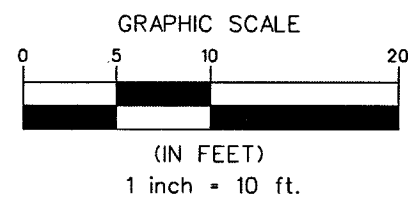


7450 ARROYO CROSSING
PARKWAY SUITE 100
LAS VEGAS, NEVADA 89117
PHONE (702) 258-0116
FAX (702) 258-4956


STATE OF NEVADA
DEPARTMENT OF TRANSPORTATION
US-95 NORTHWEST
LANDSCAPE IMPROVEMENTS
(N.B.) VEGAS DR.
TIEBACK WALL
GRAPHICS

STATE	PROJECT NO.	COUNTY	SHEET NO.
NEVADA	NH-095-2(051)	CLARK	L603

WALL COLOR LEGEND	
1	FLINTSTONE / DE6221
2	REGENCY CREAM / DE5325

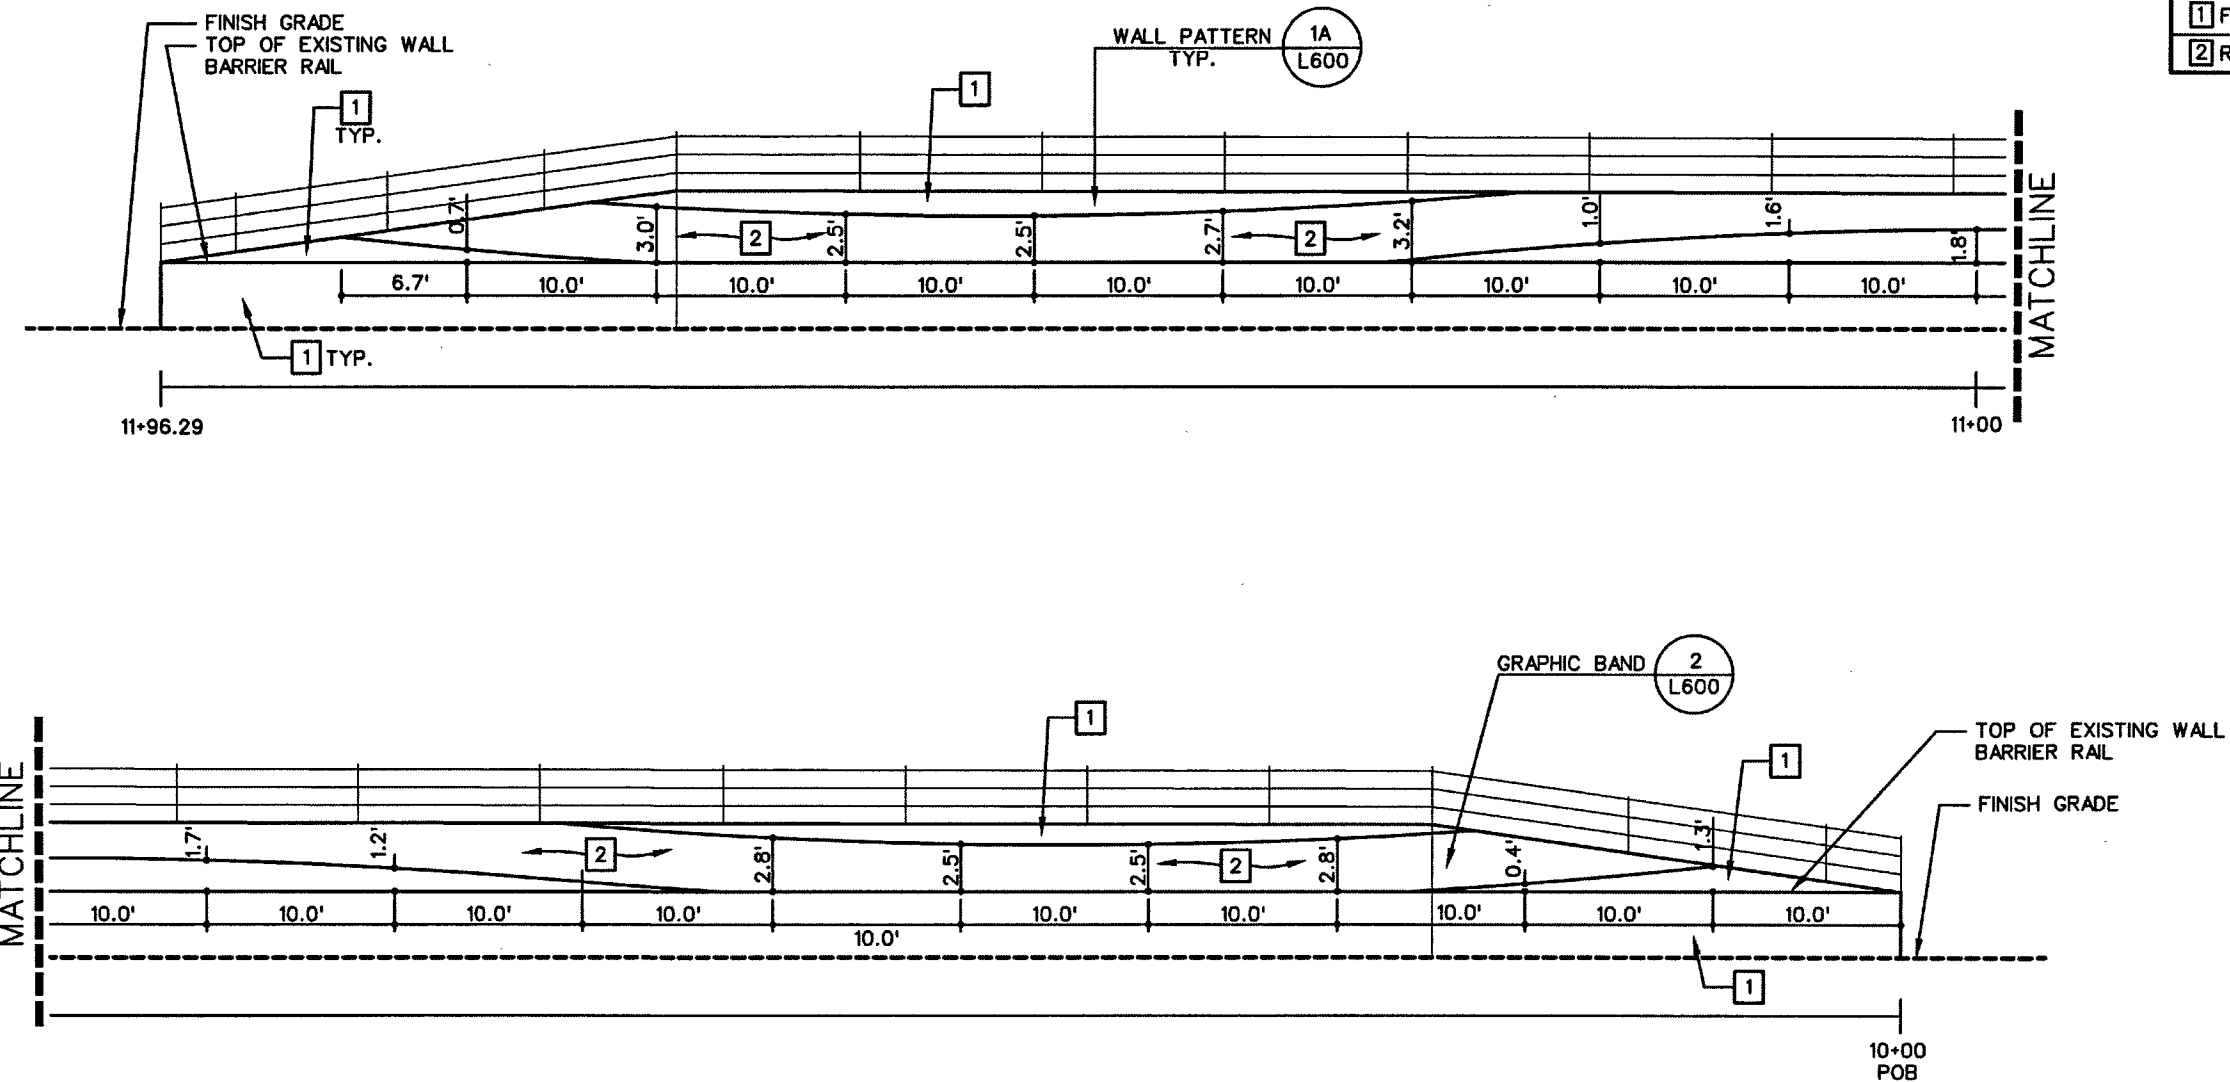

1 TIEBACK WALL ELEVATION
SCALE: 1 inch = 10 ft.

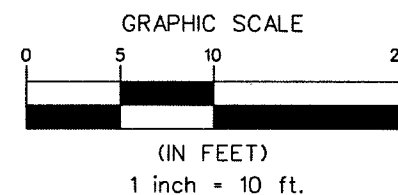



Stantec
7400 ARROYO CROSSING
PARKWAY SUITE 100
LAS VEGAS, NEVADA 89117
PHONE (702) 258-0115
FAX (702) 258-4958

STATE OF NEVADA
DEPARTMENT OF TRANSPORTATION
US-95 NORTHWEST



LANDSCAPE IMPROVEMENTS
(N.B.) LAKE MEAD BLVD.
TIEBACK WALL
GRAPHICS

STATE	PROJECT NO.	COUNTY	SHEET NO.
NEVADA	NH-095-2(051)	CLARK	L604

WALL COLOR LEGEND	
1	FLINTSTONE / DE6221
2	REGENCY CREAM / DE5325

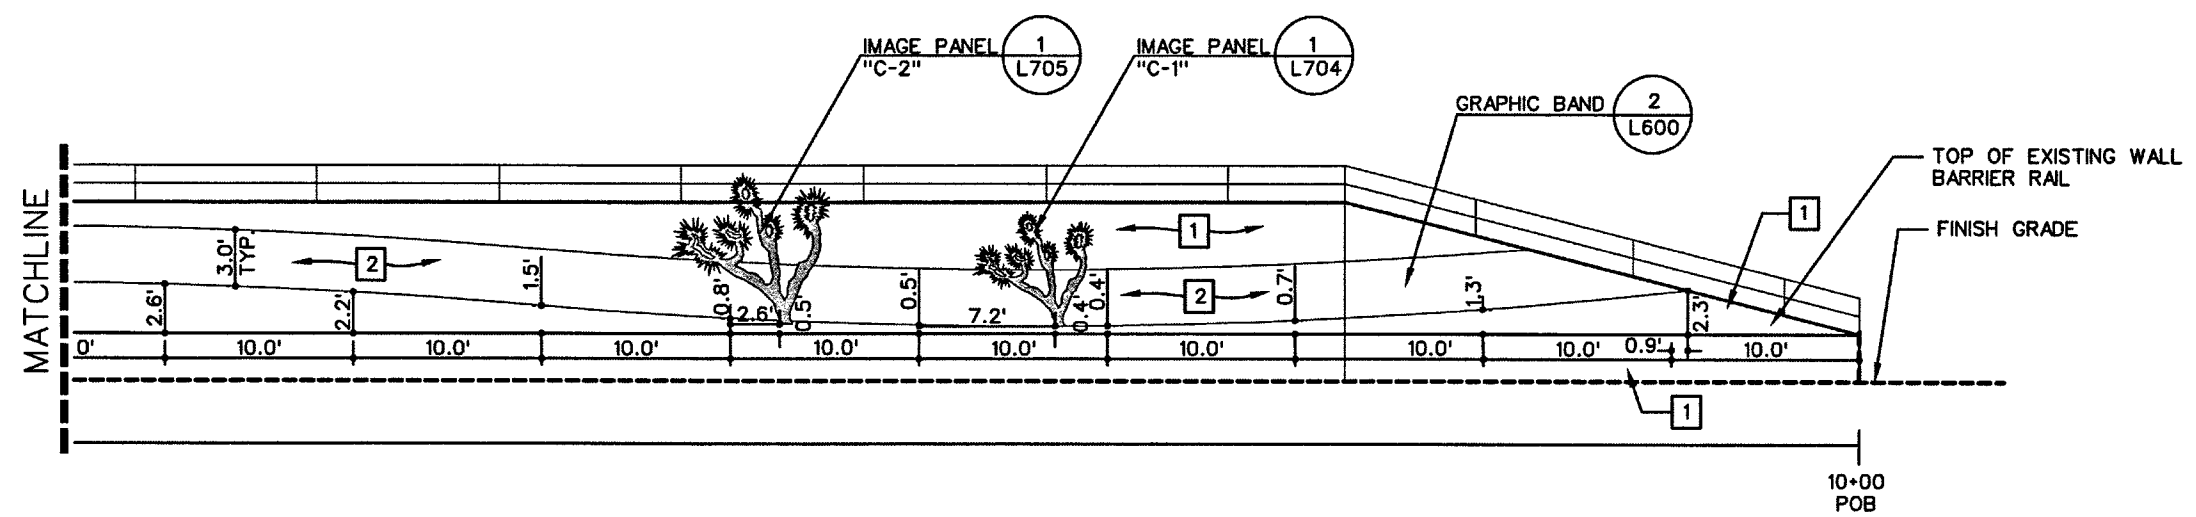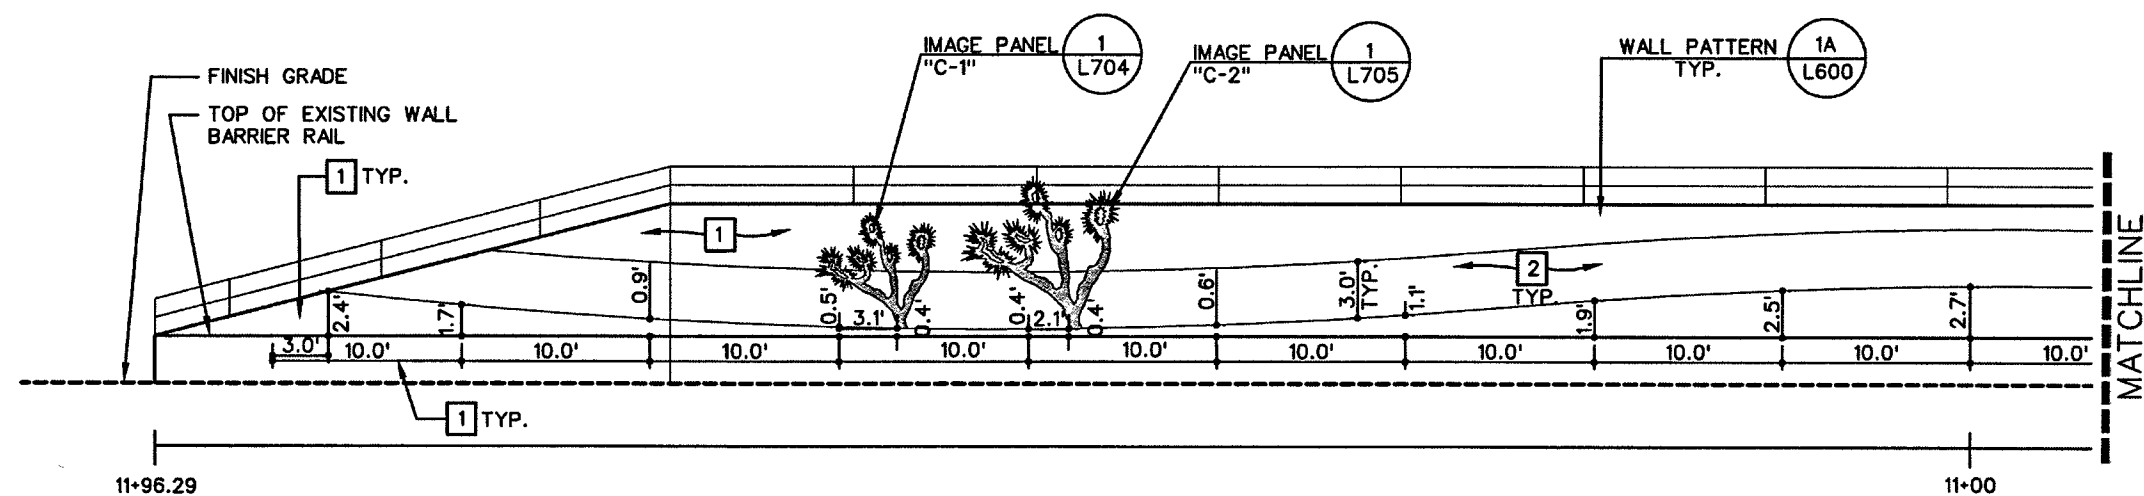

1 TIEBACK WALL ELEVATION
SCALE: 1 inch = 10 ft.

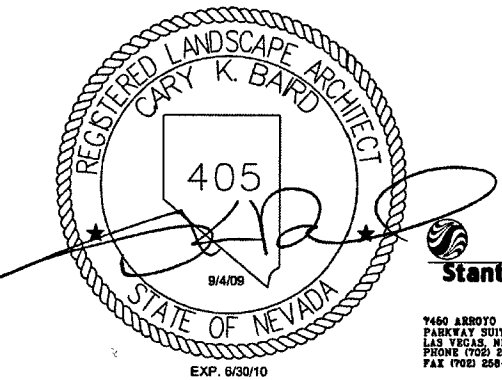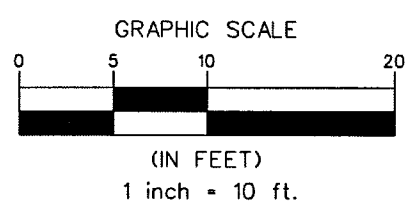


Stantec
7450 ARROYO CROSSING
PARKWAY SUITE 100
LAS VEGAS, NEVADA 89117
PHONE (702) 258-0115
FAX (702) 258-4856


STATE OF NEVADA
DEPARTMENT OF TRANSPORTATION
US-95 NORTHWEST

LANDSCAPE IMPROVEMENTS
(S.B.) LAKE MEAD BLVD.
TIEBACK WALL
GRAPHICS



STATE	PROJECT NO.	COUNTY	SHEET NO.
NEVADA	NH-095-2(051)	CLARK	L605

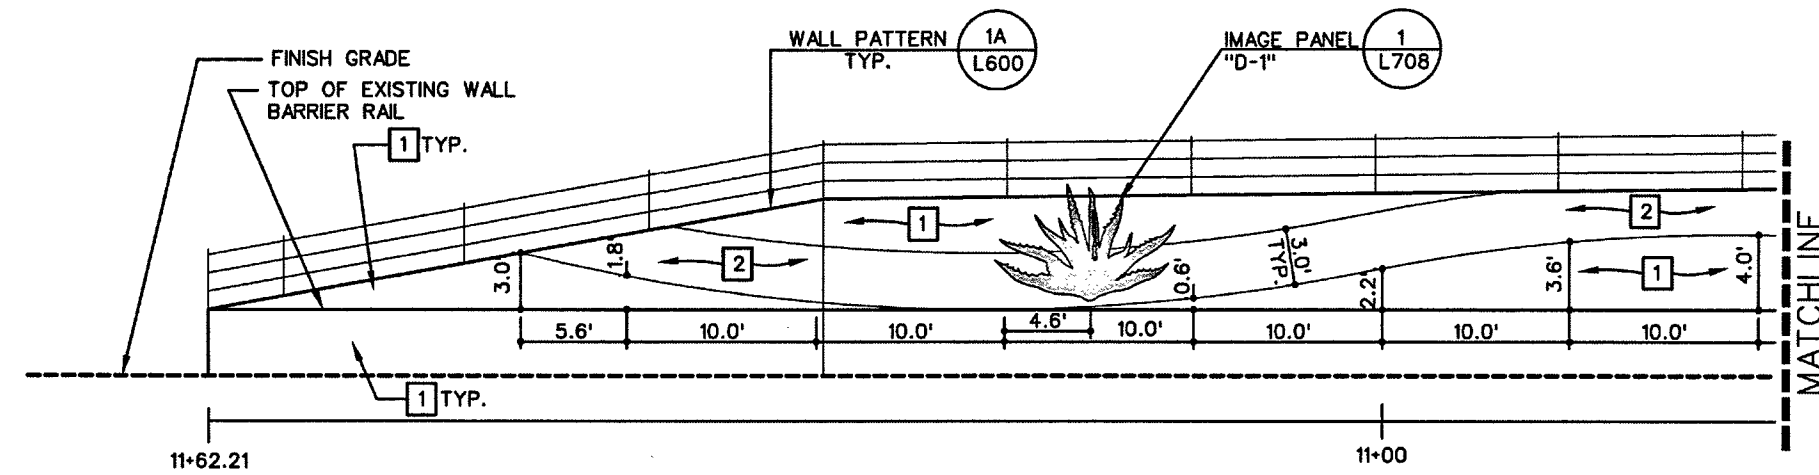

WALL COLOR LEGEND	
1	FLINTSTONE / DE6221
2	REGENCY CREAM / DE5325

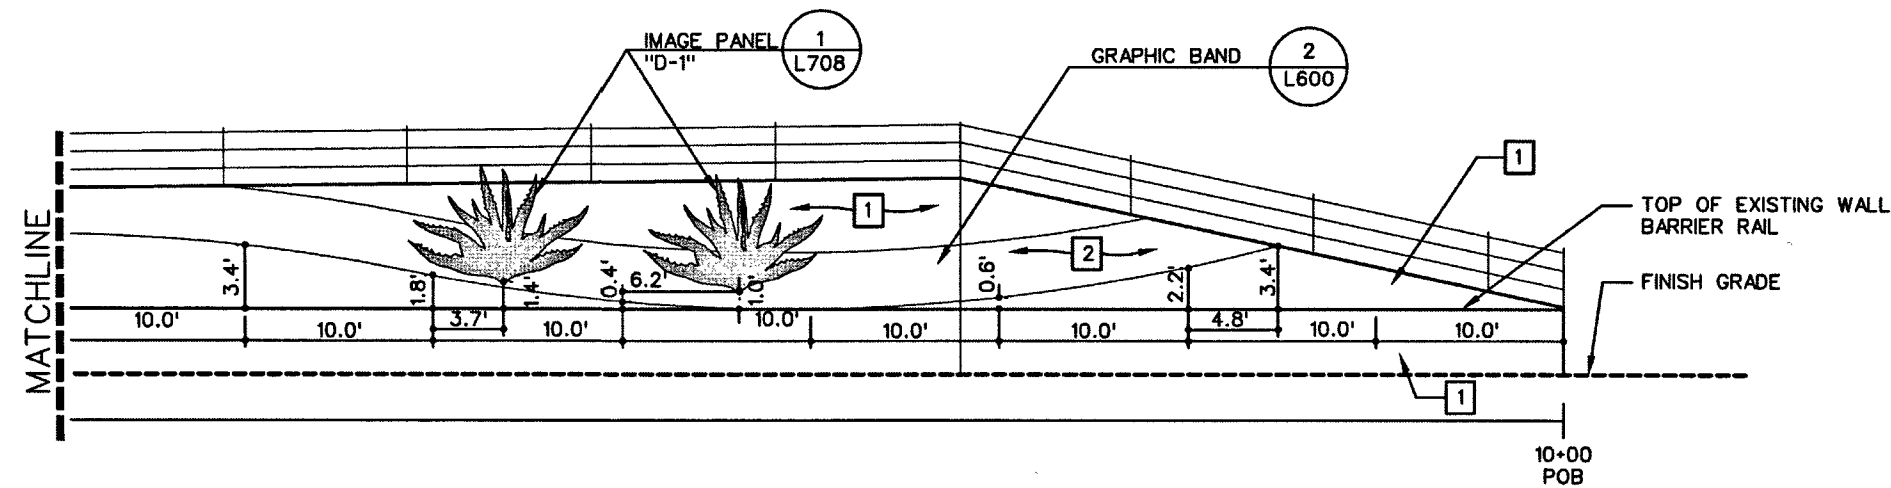

1 TIEBACK WALL ELEVATION
SCALE: 1 inch = 10 ft.

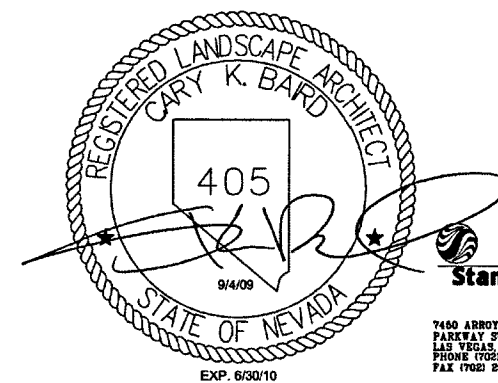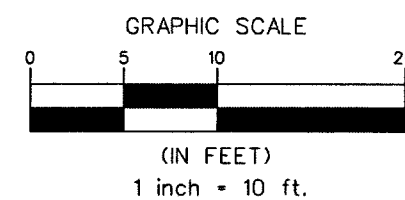


7460 ARROYO CROSSING
PARKWAY SUITE 100
LAS VEGAS, NEVADA 89117
PHONE (702) 258-0116
FAX (702) 258-4858


STATE OF NEVADA
DEPARTMENT OF TRANSPORTATION
US-95 NORTHWEST

LANDSCAPE IMPROVEMENTS
(N.B.) SMOKE RANCH RD.
TIEBACK WALL
GRAPHICS



STATE	PROJECT NO.	COUNTY	SHEET NO.
NEVADA	NH-095-2(051)	CLARK	L606

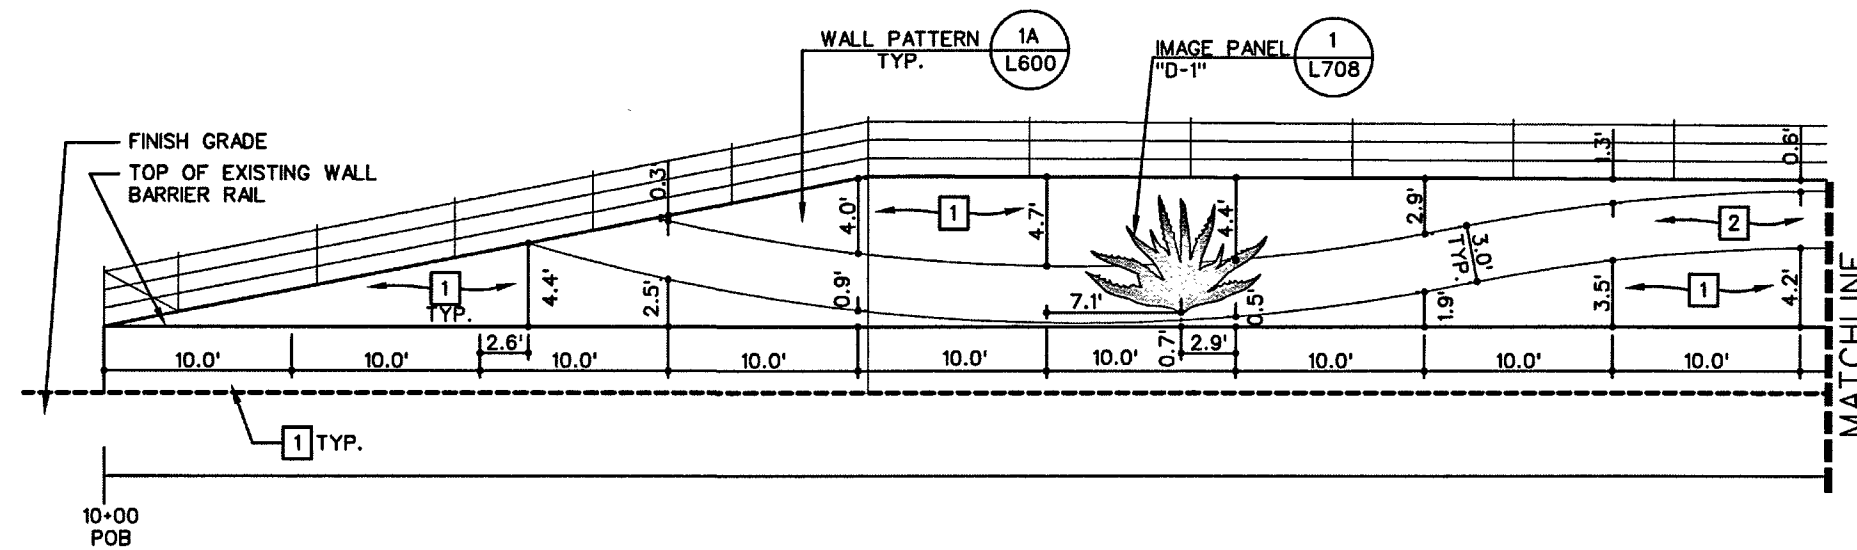

WALL COLOR LEGEND	
1	FLINTSTONE / DE6221
2	REGENCY CREAM / DE5325

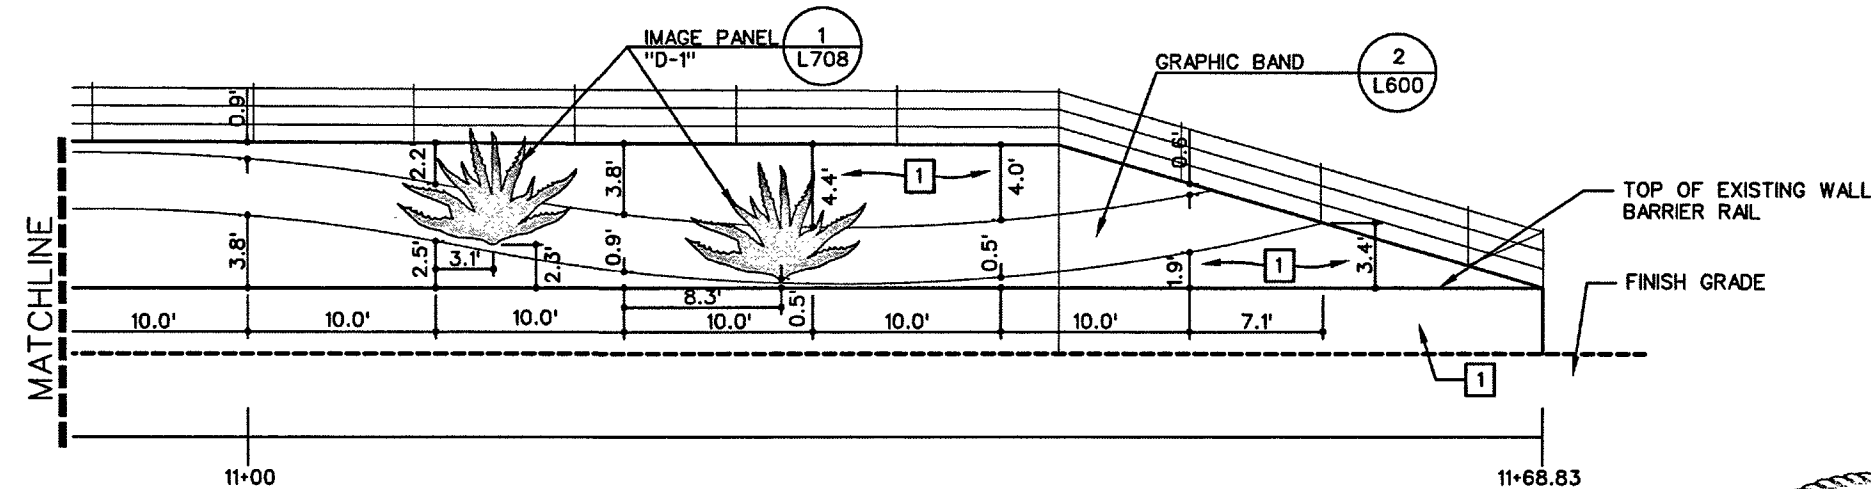

1 TIEBACK WALL ELEVATION
SCALE: 1 inch = 10 ft.

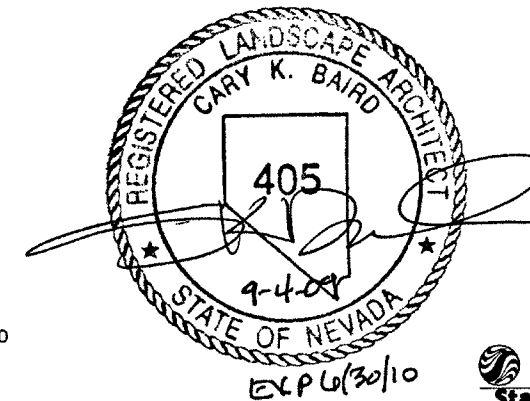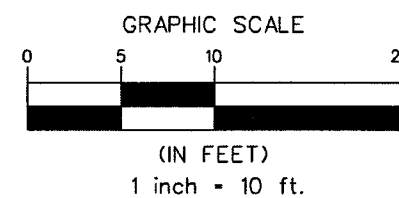


7450 ARROYO CROSSING
PARKWAY SUITE 100
LAS VEGAS, NEVADA 89117
PHONE (702) 258-0115
FAX (702) 258-4956


STATE OF NEVADA
DEPARTMENT OF TRANSPORTATION
US-95 NORTHWEST

LANDSCAPE IMPROVEMENTS
(S.B.) SMOKE RANCH RD.
TIEBACK WALL
GRAPHICS



STATE	PROJECT NO.	COUNTY	SHEET NO.
NEVADA	NH-095-2(051)	CLARK	L607

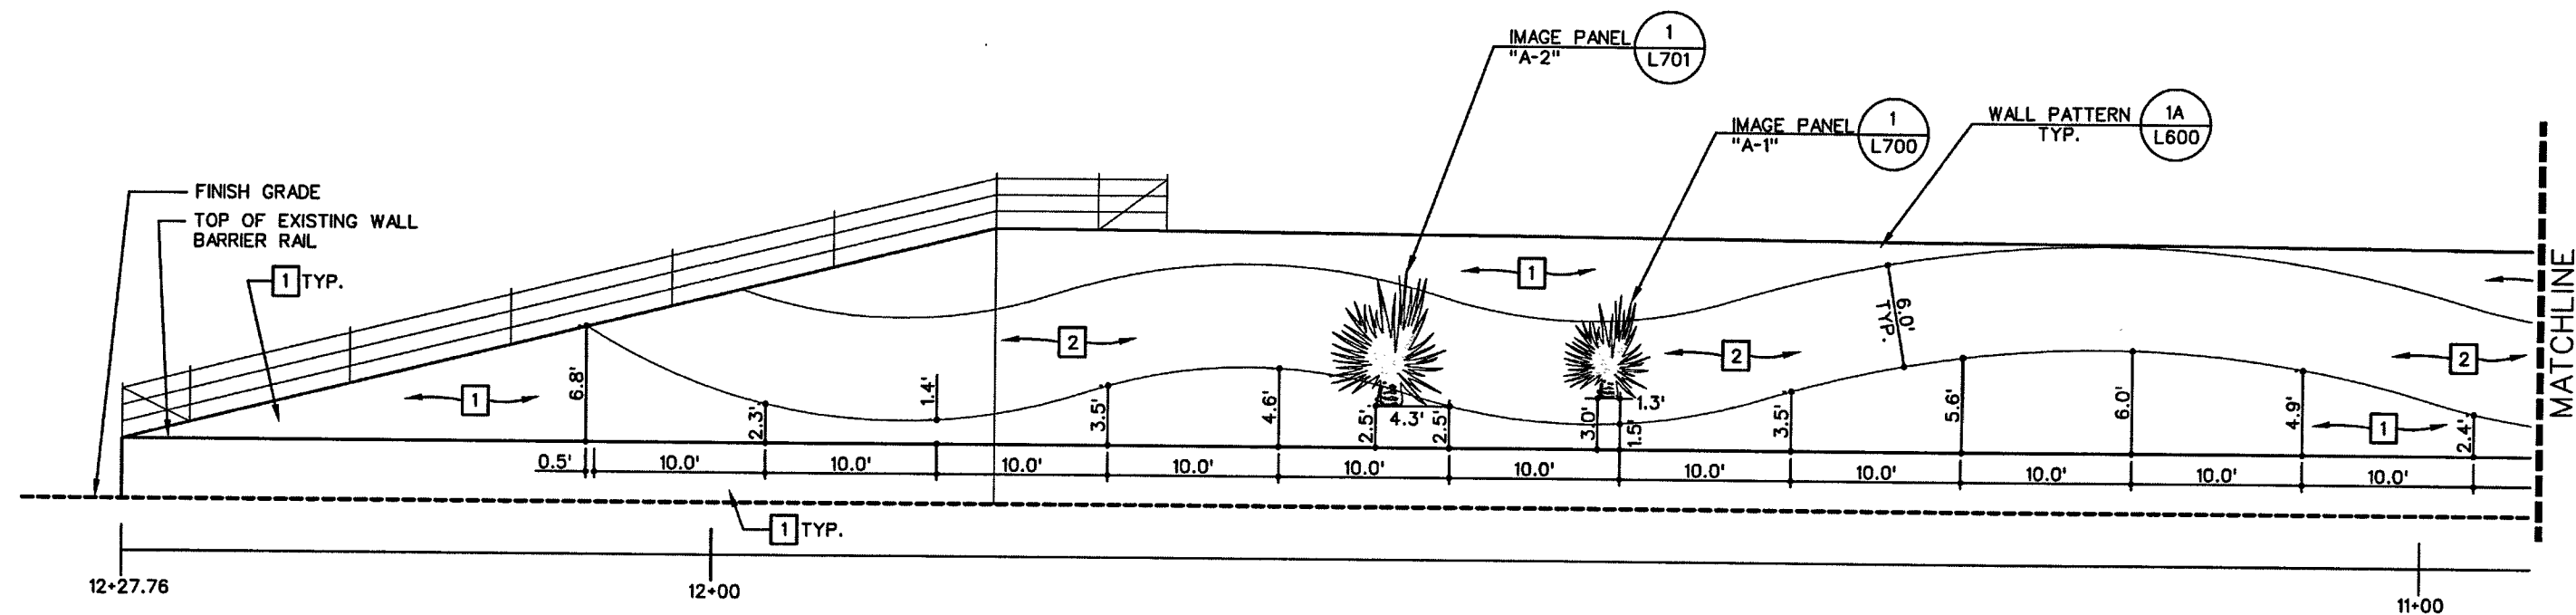

WALL COLOR LEGEND	
1	FLINTSTONE / DE6221
2	REGENCY CREAM / DE5325

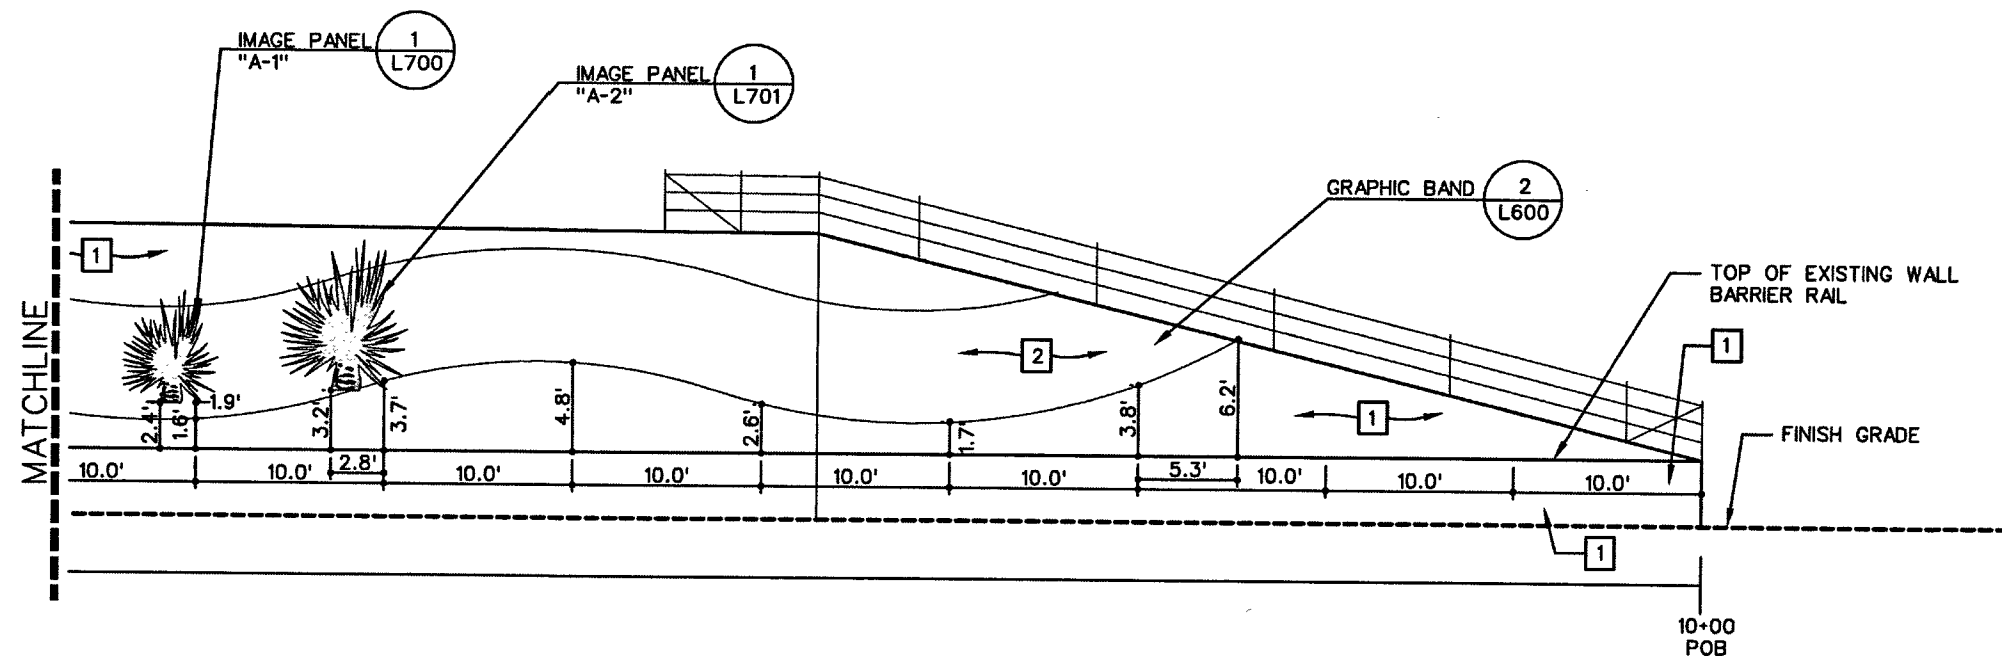

1 TIEBACK WALL ELEVATION
SCALE: 1 inch = 10 ft.

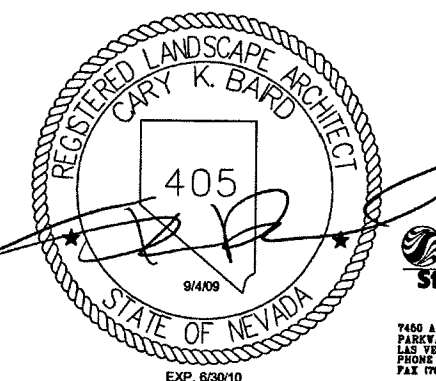
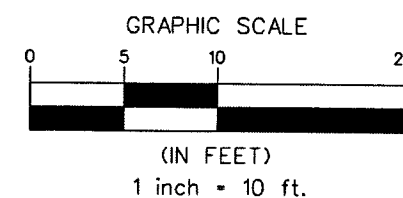


7450 ARROYO CROSSING
PARKWAY SUITE 100
LAS VEGAS, NEVADA 89117
PHONE (702) 258-0115
FAX (702) 258-4958

STATE OF NEVADA
DEPARTMENT OF TRANSPORTATION
US-95 NORTHWEST



LANDSCAPE IMPROVEMENTS
(N.B.) CHEYENNE AVE.
TIEBACK WALL
GRAPHICS

STATE	PROJECT NO.	COUNTY	SHEET NO.
NEVADA	NH-095-2(051)	CLARK	L608

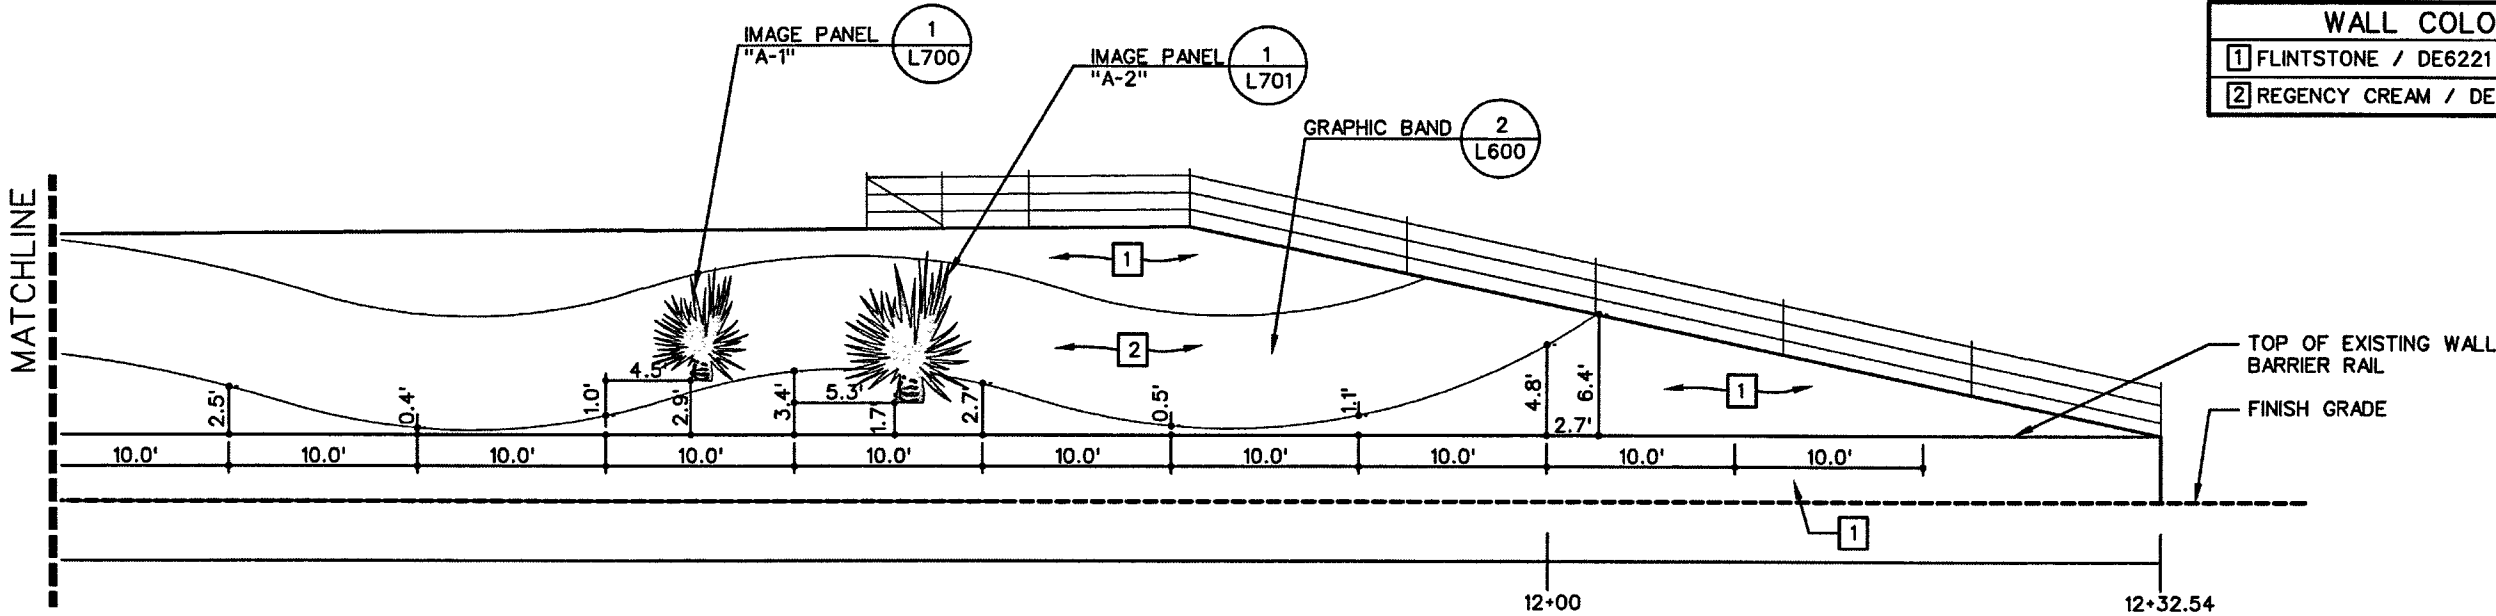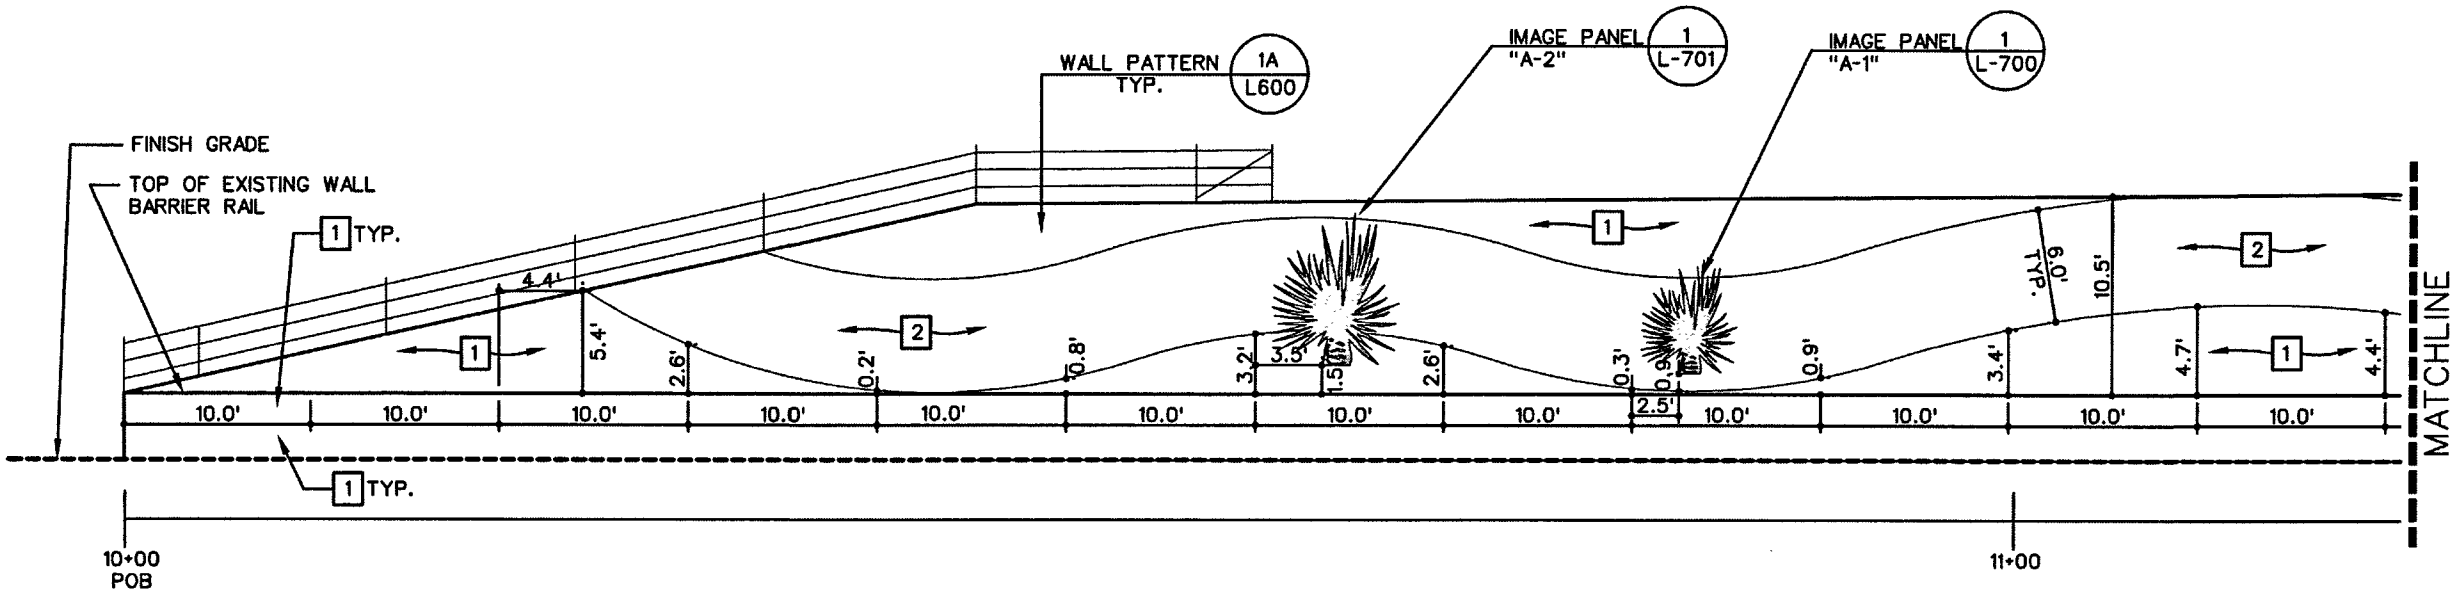

WALL COLOR LEGEND	
1	FLINTSTONE / DE6221
2	REGENCY CREAM / DE5325

1 TIEBACK WALL ELEVATION
SCALE: 1 inch = 10 ft.

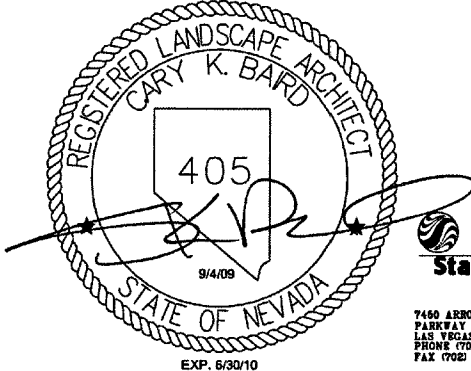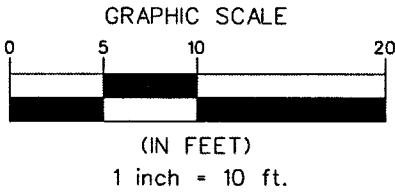


Stantec
7450 ARROYO CROSSING
PARKWAY SUITE 100
LAS VEGAS, NEVADA 89117
PHONE (702) 258-0115
FAX (702) 258-4958



STATE OF NEVADA
DEPARTMENT OF TRANSPORTATION
US-95 NORTHWEST
LANDSCAPE IMPROVEMENTS
(S.B.) CHEYENNE AVE.
TIEBACK WALL
GRAPHIC

STATE	PROJECT NO.	COUNTY	SHEET NO.
NEVADA	NH-095-2(051)	CLARK	L609

WALL COLOR LEGEND	
1	FLINTSTONE / DE6221
2	REGENCY CREAM / DE5325

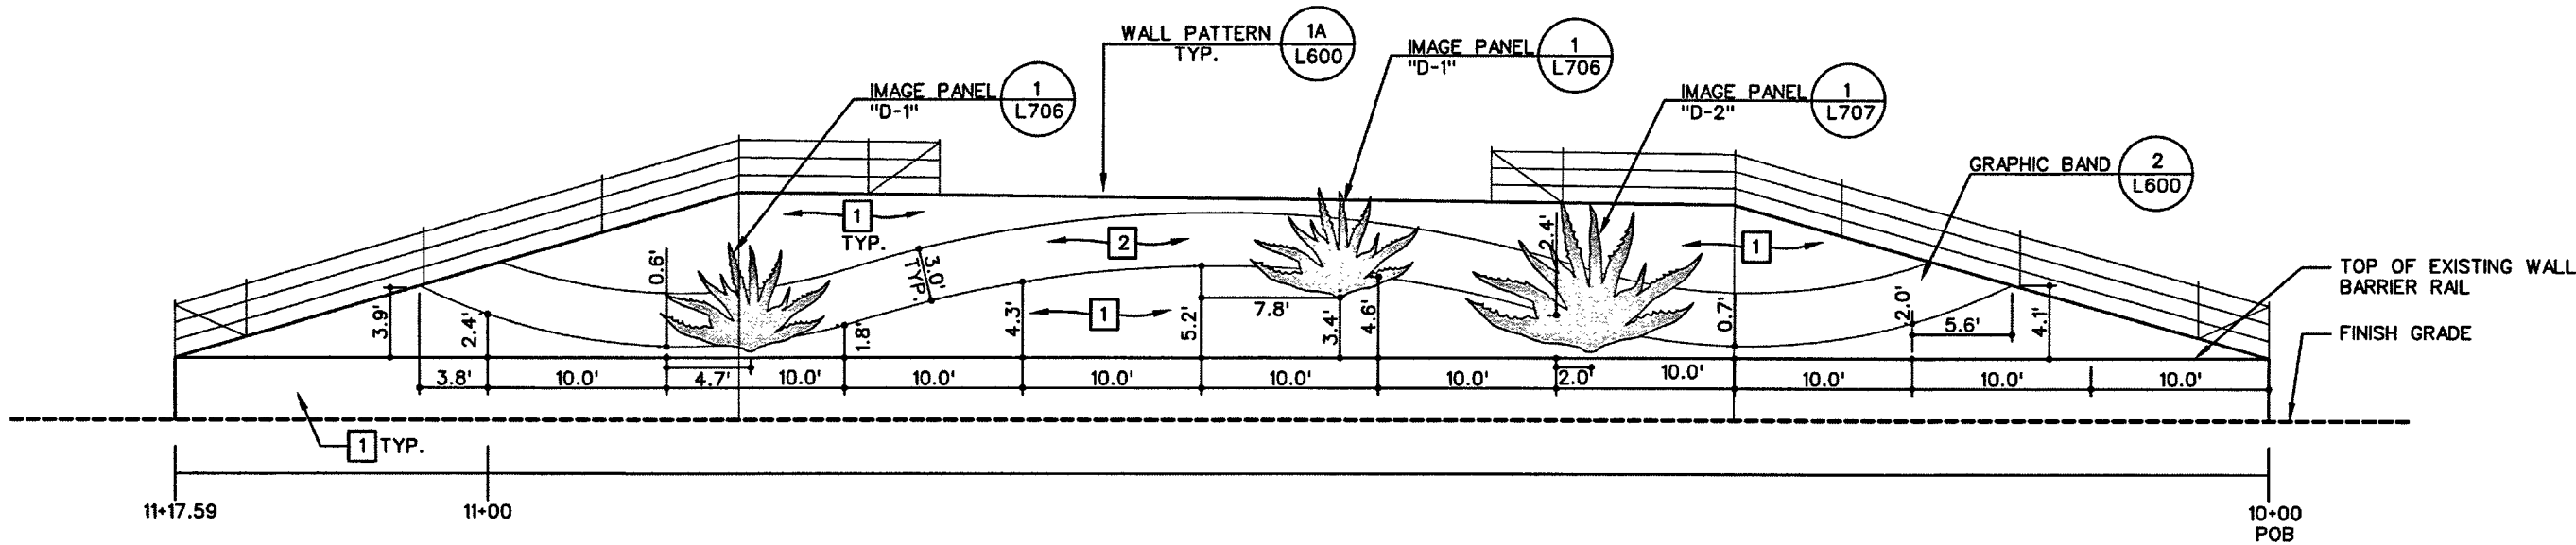

1 TIEBACK WALL ELEVATION
SCALE: 1 inch = 10 ft.

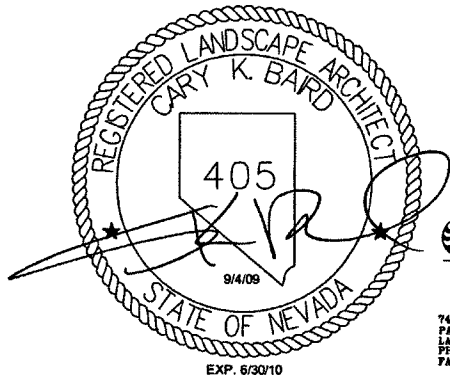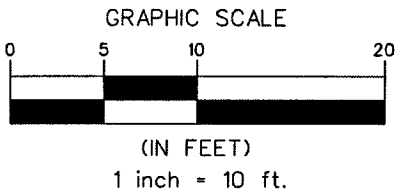


7450 ARROYO CROSSING
PARKWAY SUITE 100
LAS VEGAS, NEVADA 89117
PHONE (702) 258-0115
FAX (702) 258-4958



STATE OF NEVADA
DEPARTMENT OF TRANSPORTATION
US-95 NORTHWEST
LANDSCAPE IMPROVEMENTS
(N.B.) ALEXANDER RD.
TIEBACK WALL
GRAPHICS

STATE	PROJECT NO.	COUNTY	SHEET NO.
NEVADA	NH-095-2(051)	CLARK	L610

WALL COLOR LEGEND	
1	FLINTSTONE / DE6221
2	REGENCY CREAM / DE5325

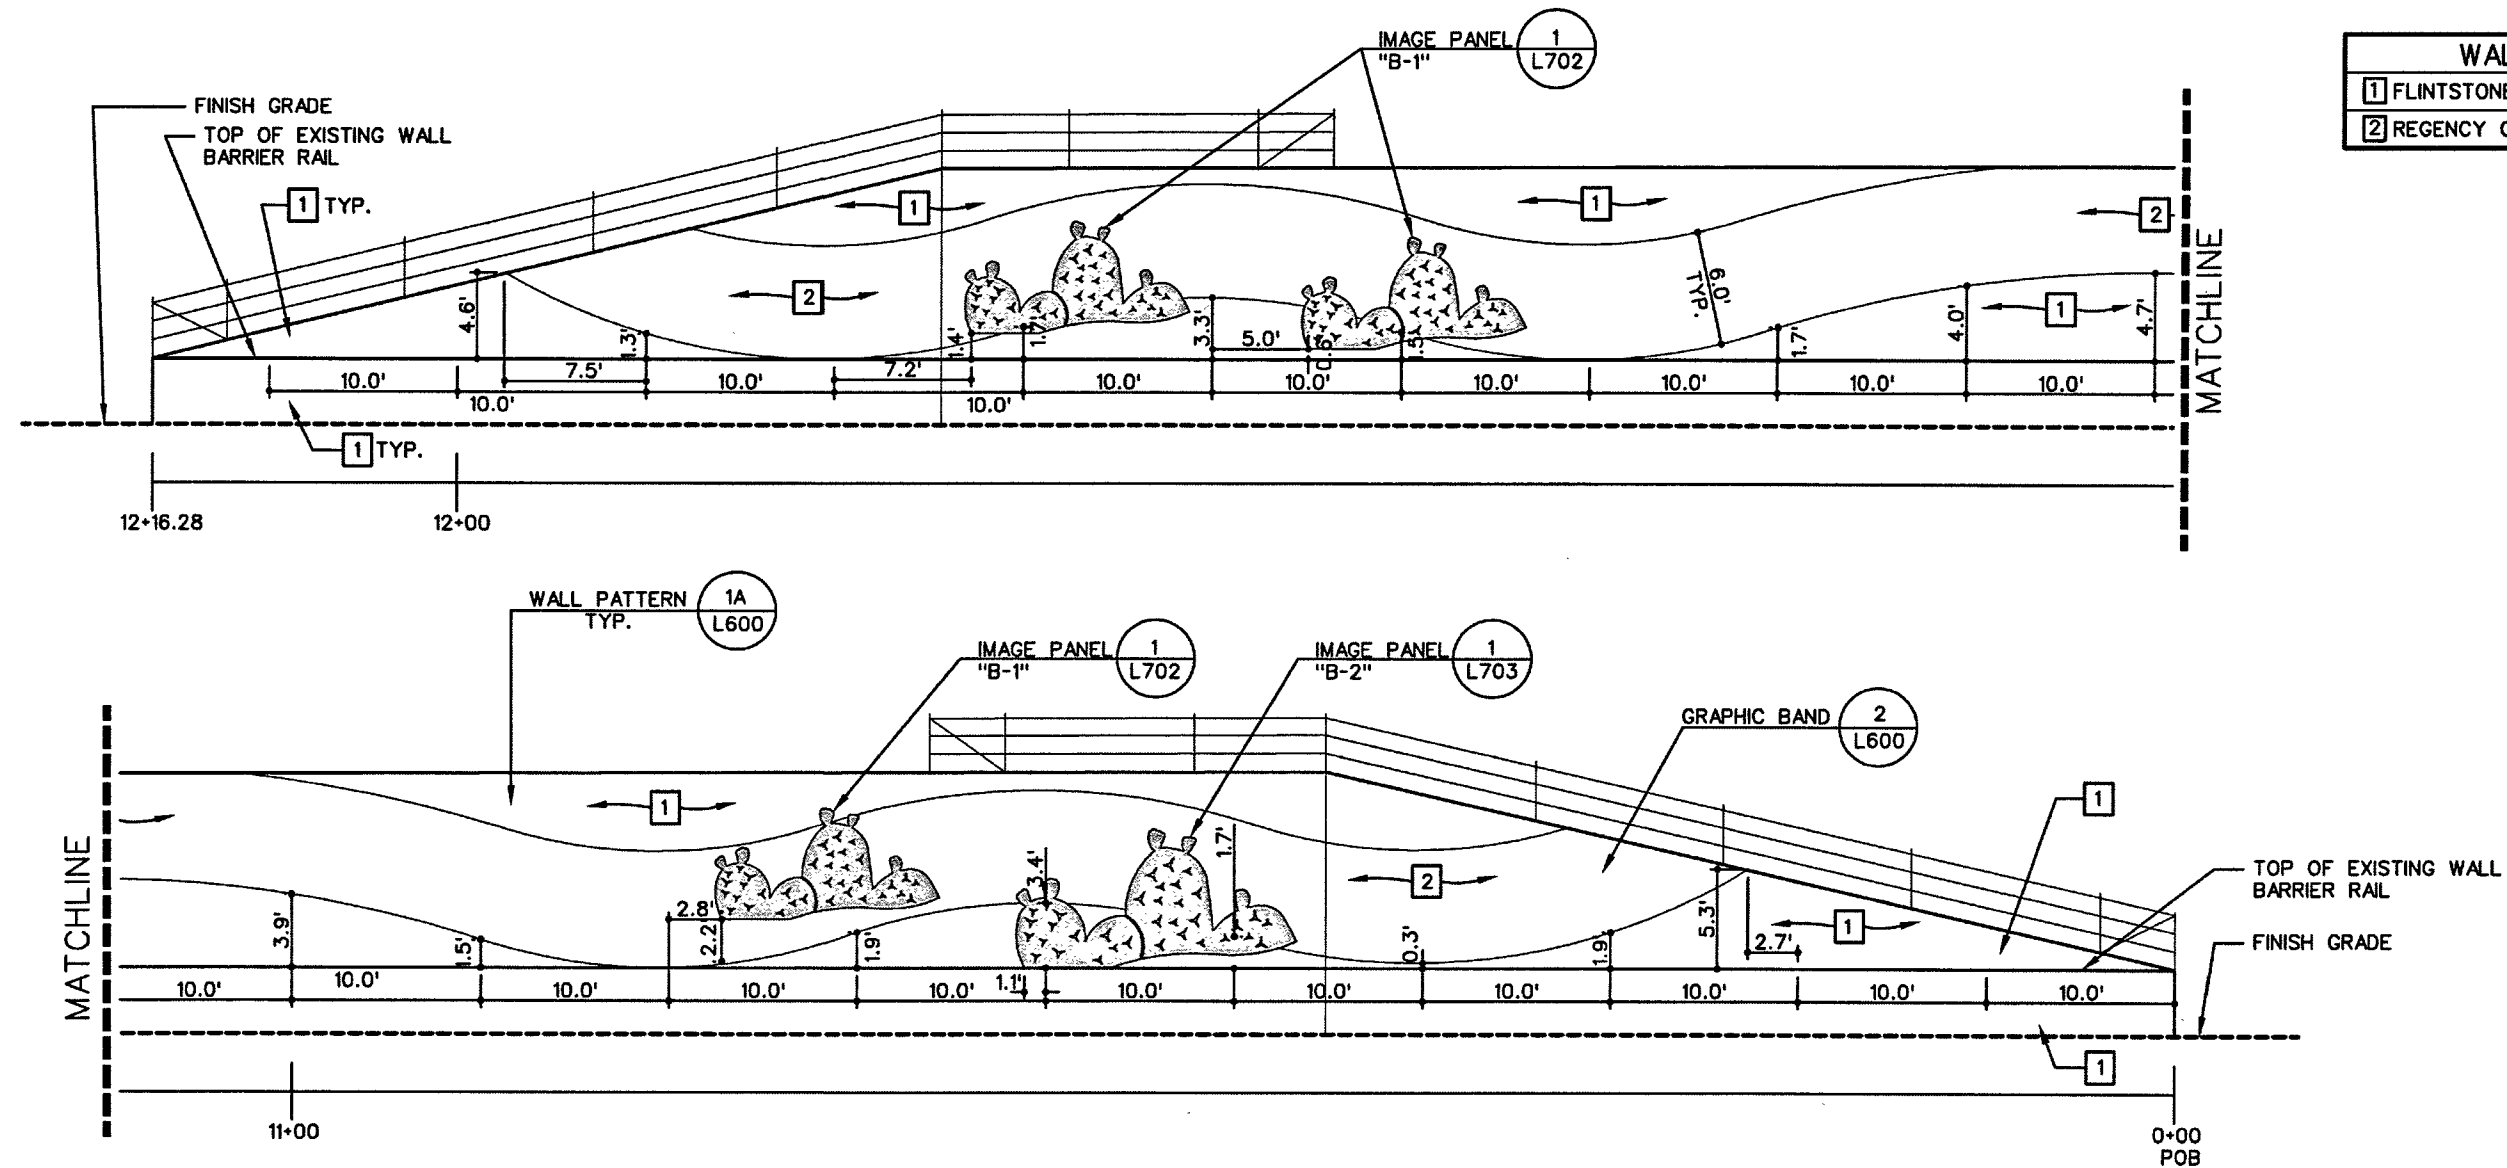

1 TIEBACK WALL ELEVATION
SCALE: 1 inch = 10 ft.

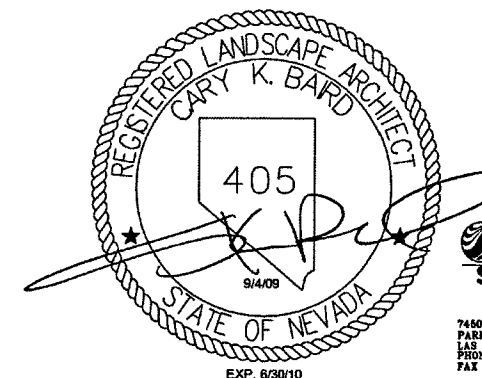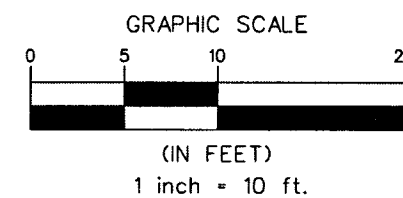

7450 ARROYO CROSSING
PARKWAY SUITE 100
LAS VEGAS, NEVADA 89117
PHONE (702) 255-0115
FAX (702) 255-4956

STATE OF NEVADA
DEPARTMENT OF TRANSPORTATION
US-95 NORTHWEST
LANDSCAPE IMPROVEMENTS
(N.B.) CRAIG RD.
TIEBACK WALL
GRAPHICS