

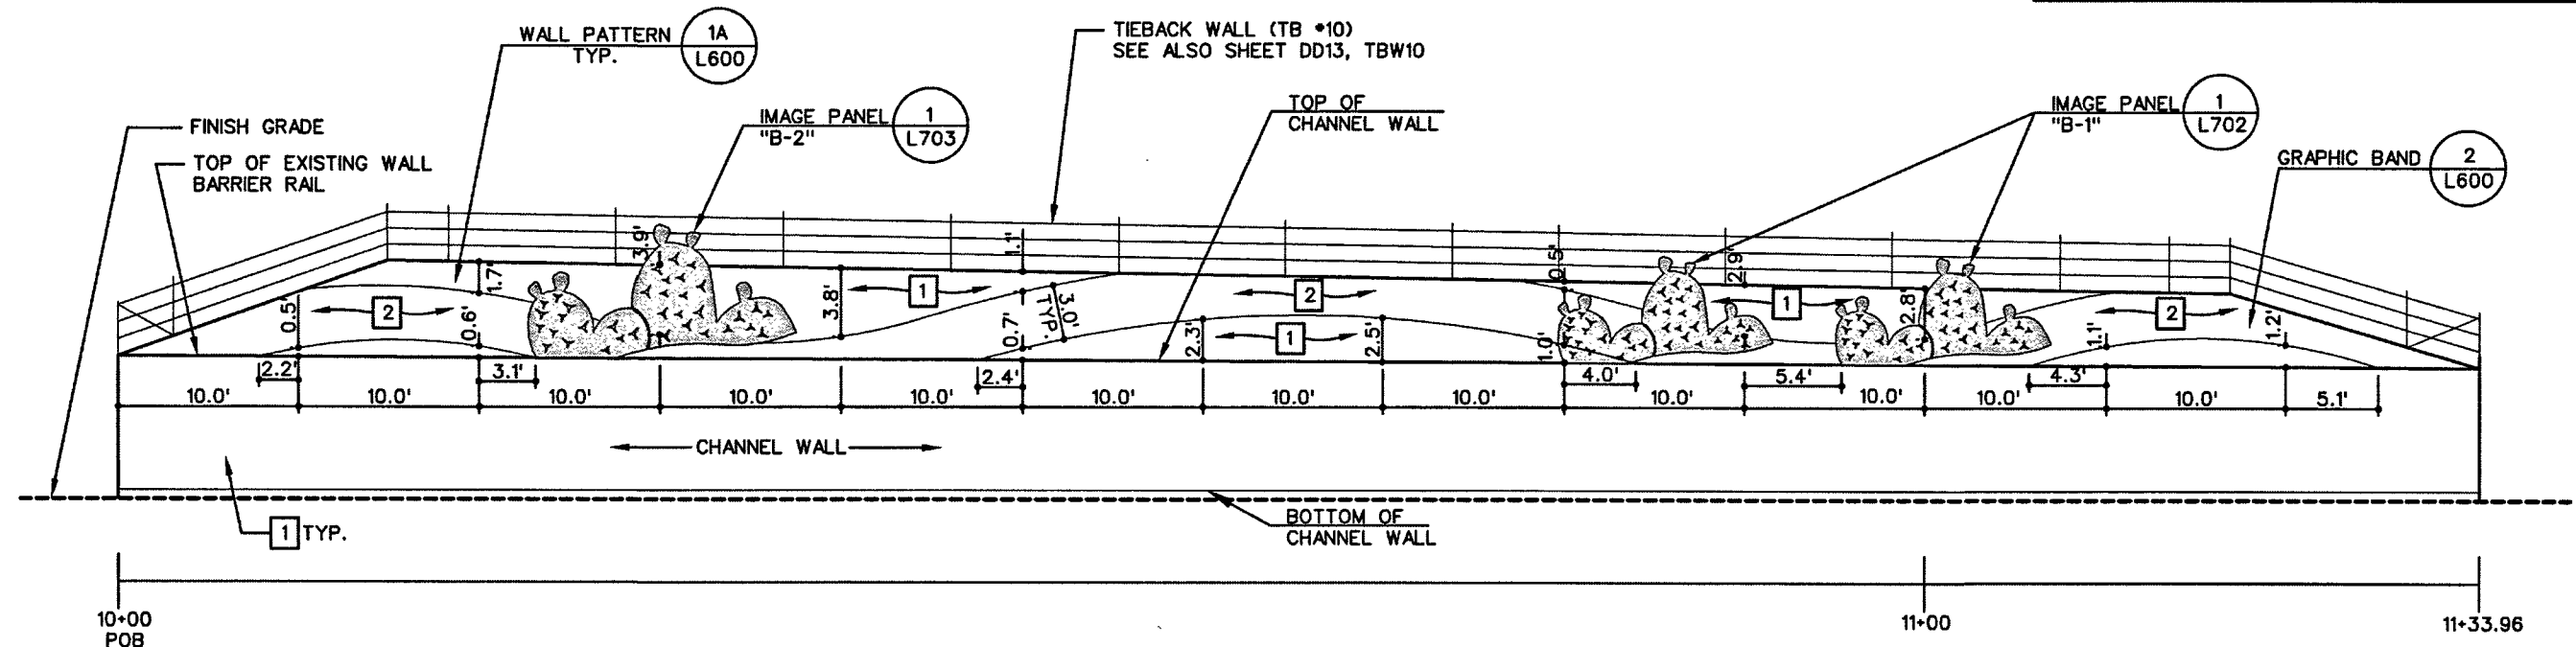


STATE	PROJECT NO.	COUNTY	SHEET NO.
NEVADA	NH-095-2(051)	CLARK	L611

WALL COLOR LEGEND	
1	FLINTSTONE / DE6221
2	REGENCY CREAM / DE5325

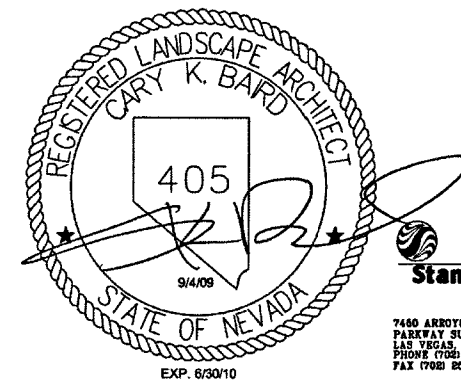


1 TIEBACK WALL ELEVATION
SCALE: 1 inch = 10 ft.

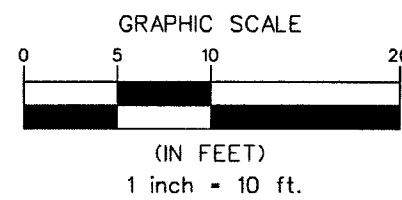



STATE OF NEVADA
DEPARTMENT OF TRANSPORTATION
US-95 NORTHWEST
LANDSCAPE IMPROVEMENTS
(S.B.) CRAIG RD.
TIEBACK WALL
GRAPHICS

STATE	PROJECT NO.	COUNTY	SHEET NO.
NEVADA	NH-095-2(051)	CLARK	L612

WALL COLOR LEGEND	
1	FLINTSTONE / DE6221
2	REGENCY CREAM / DE5325

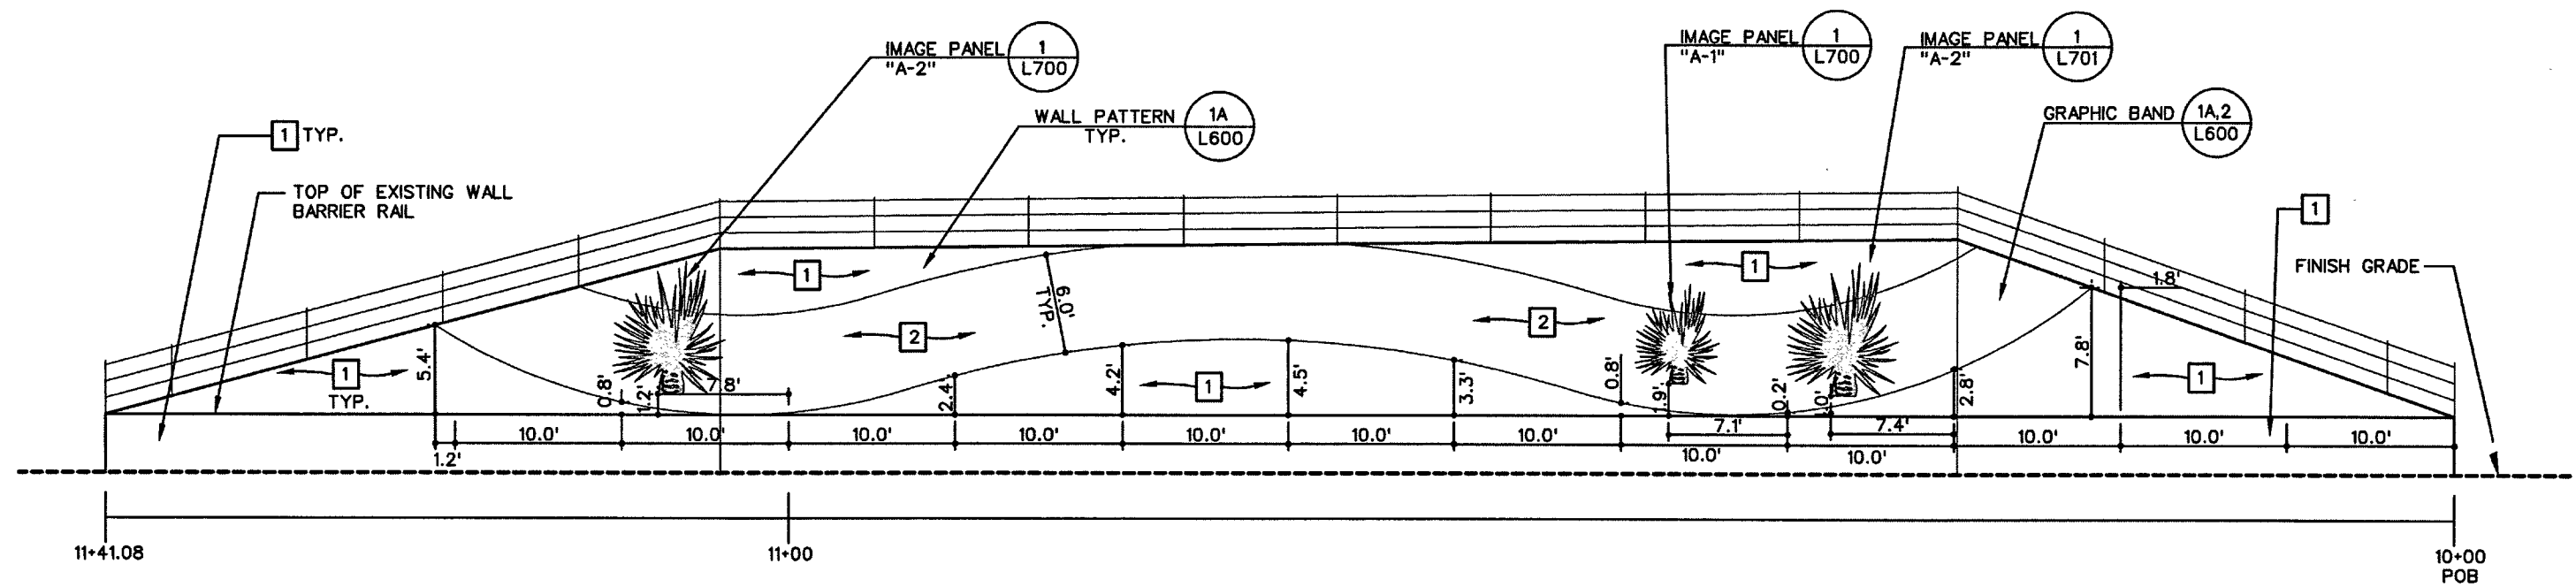

1 TIEBACK WALL ELEVATION
SCALE: 1 inch = 10 ft.

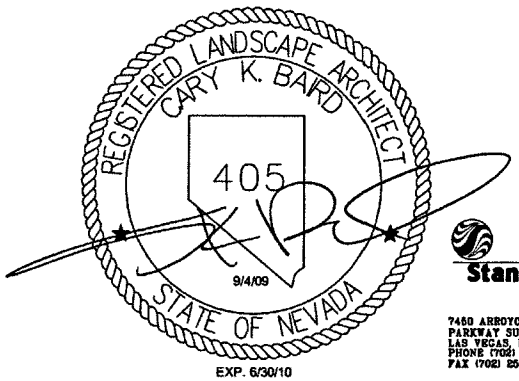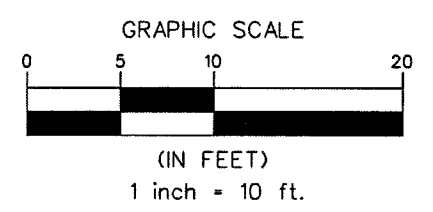


STATE OF NEVADA
DEPARTMENT OF TRANSPORTATION
US-95 NORTHWEST
LANDSCAPE IMPROVEMENTS
(N.B.) LONE MOUNTAIN RD.
TIEBACK WALL
GRAPHICS

STATE	PROJECT NO.	COUNTY	SHEET NO.
NEVADA	NH-095-2(051)	CLARK	L613

PAINING/STAINING NOTES:

1. THESE STAINING NOTES APPLY TO SHEETS L613 TO L636.
2. COLORS SPECIFIED ARE PAINT COLORS (BY DUNN EDWARDS) FOR REFERENCE ONLY OF COLOR NEEDED TO ACHIEVE ON SLOPE PAVEMENT. CONTRACTOR SHALL SUBMIT PROPOSED COLORS BY APR. NDOT MFR. TO MATCH COLORS PROPOSED IN LEGEND FOR APPROVAL.
3. SUBMIT MINIMUM 6" X 8" COLOR SAMPLES /FINISHES ON CARDSTOCK FOR APPROVAL. MORE THAN ONE SUBMITTAL MAY BE REQUIRED TO ACHIEVE APPROVAL
4. SURFACE PREPARATION, & PAINTING/STAINING WORK SHALL COMPLY WITH MANUFACTURER'S RECOMMENDATIONS.
5. ALL NEW & EXISTING SLOPE PAVEMENT AREAS SHALL BE STAINED WITH COLOR NO. 1 FLINTSTONE DE6221


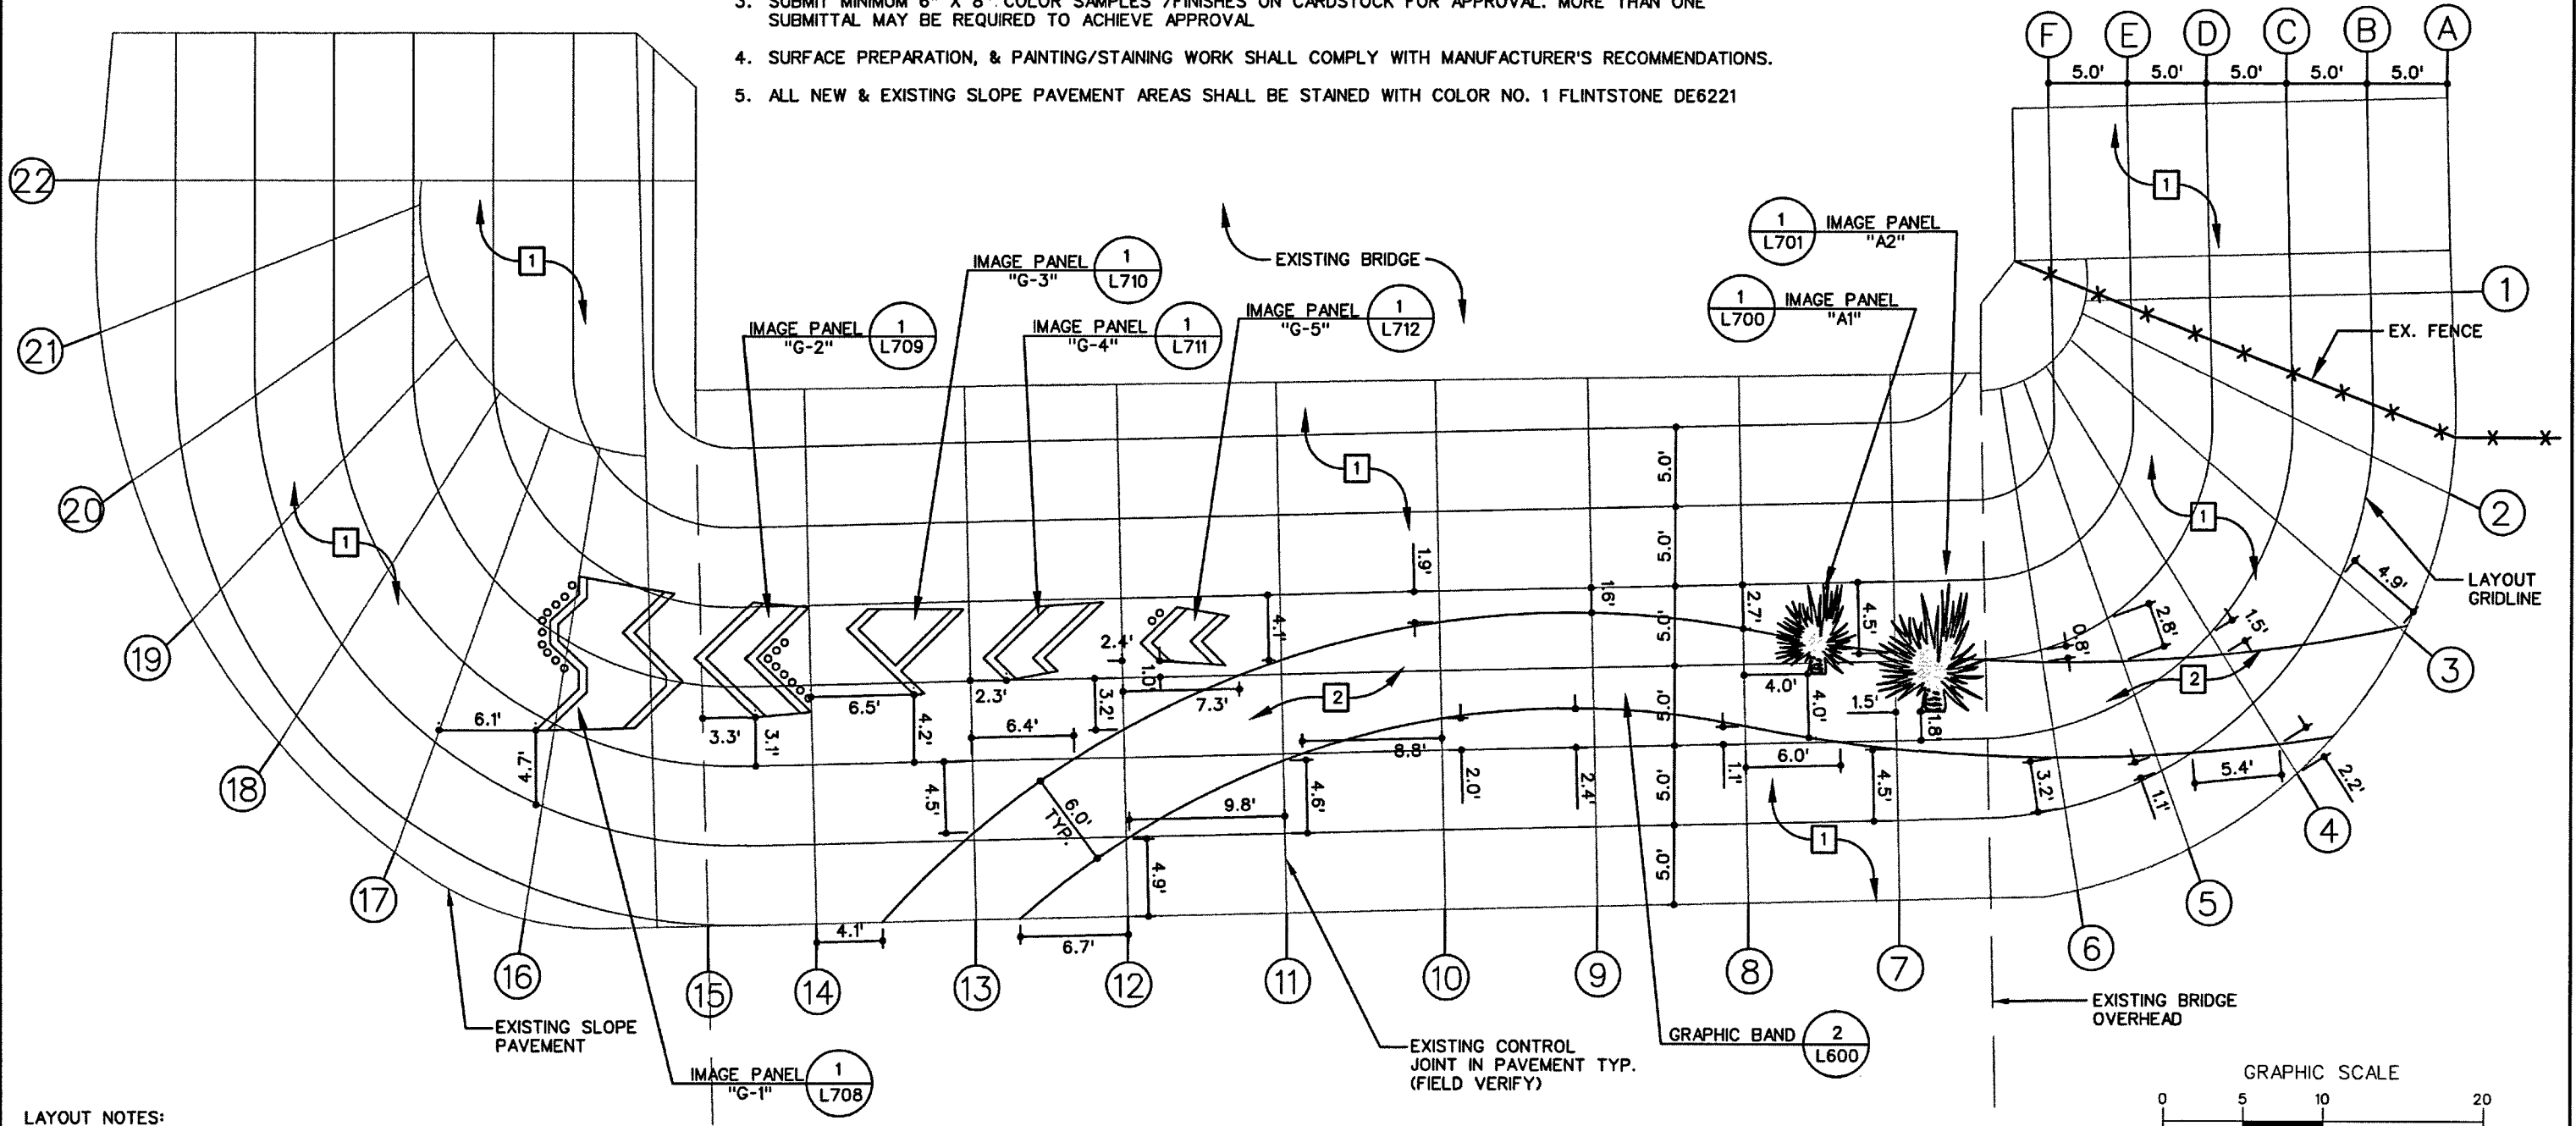


LAYOUT NOTES:

1. THESE NOTES APPLY TO SHEETS L613 TO L636
2. LAYOUT OF GRAPHICS IS BASED ON EXISTING SLOPE PAVEMENT CONTROL JOINTING. (FIELD LOCATED)
3. A CAD FILE CAN BE MADE AVAILABLE AFTER AWARD TO ASSIST IN LAYOUT OF GRAPHICS.
4. CONTRACTOR SHALL FIELD LAYOUT GRAPHICS ON SLOPE PAVEMENT FOR REVIEW BY R.E. AND LANDSCAPE ARCHITECT FOR APPROVAL. FIELD REVISIONS COULD OCCUR TO ACHIEVE DESIGN INTENT. CONTRACTOR CAN ADJUST GRAPHICS (AS NEEDED) TO ACHIEVE DESIGN INTENT PROTRAYED HEREIN. ALL MODIFICATIONS REQUIRE REVIEW AND APPROVAL IN THE FIELD PRIOR TO INSTALLATION.
5. PAINTED BAND EDGES SHALL BE UNIFORM CURVES. NO STRAIGHT EDGES OR TANGENTS WILL BE ALLOWED. SEE DETAIL 2, SHEET L600


1 GRAPHICS ON EXISTING SLOPE PAVEMENT
SCALE: 1 inch = 10 ft.

WALL COLOR LEGEND	
1	FLINTSTONE / DE6221
2	REGENCY CREAM / DE5325

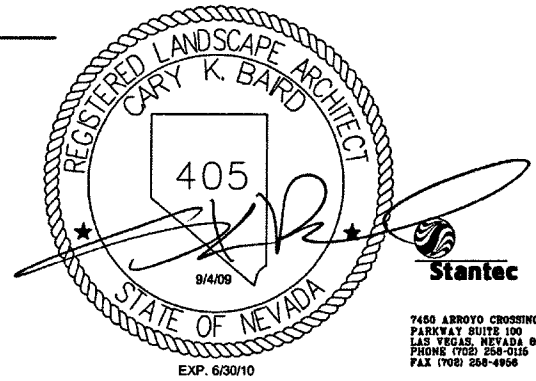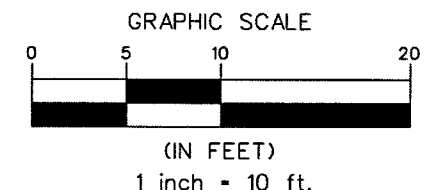



STATE OF NEVADA
DEPARTMENT OF TRANSPORTATION
US-95 NORTHWEST
**LANDSCAPE IMPROVEMENTS
(S.B.) WASHINGTON AVE.
SLOPE PAVEMENT
GRAPHICS**

STATE	PROJECT NO.	COUNTY	SHEET NO.
NEVADA	NH-095-2(051)	CLARK	L614

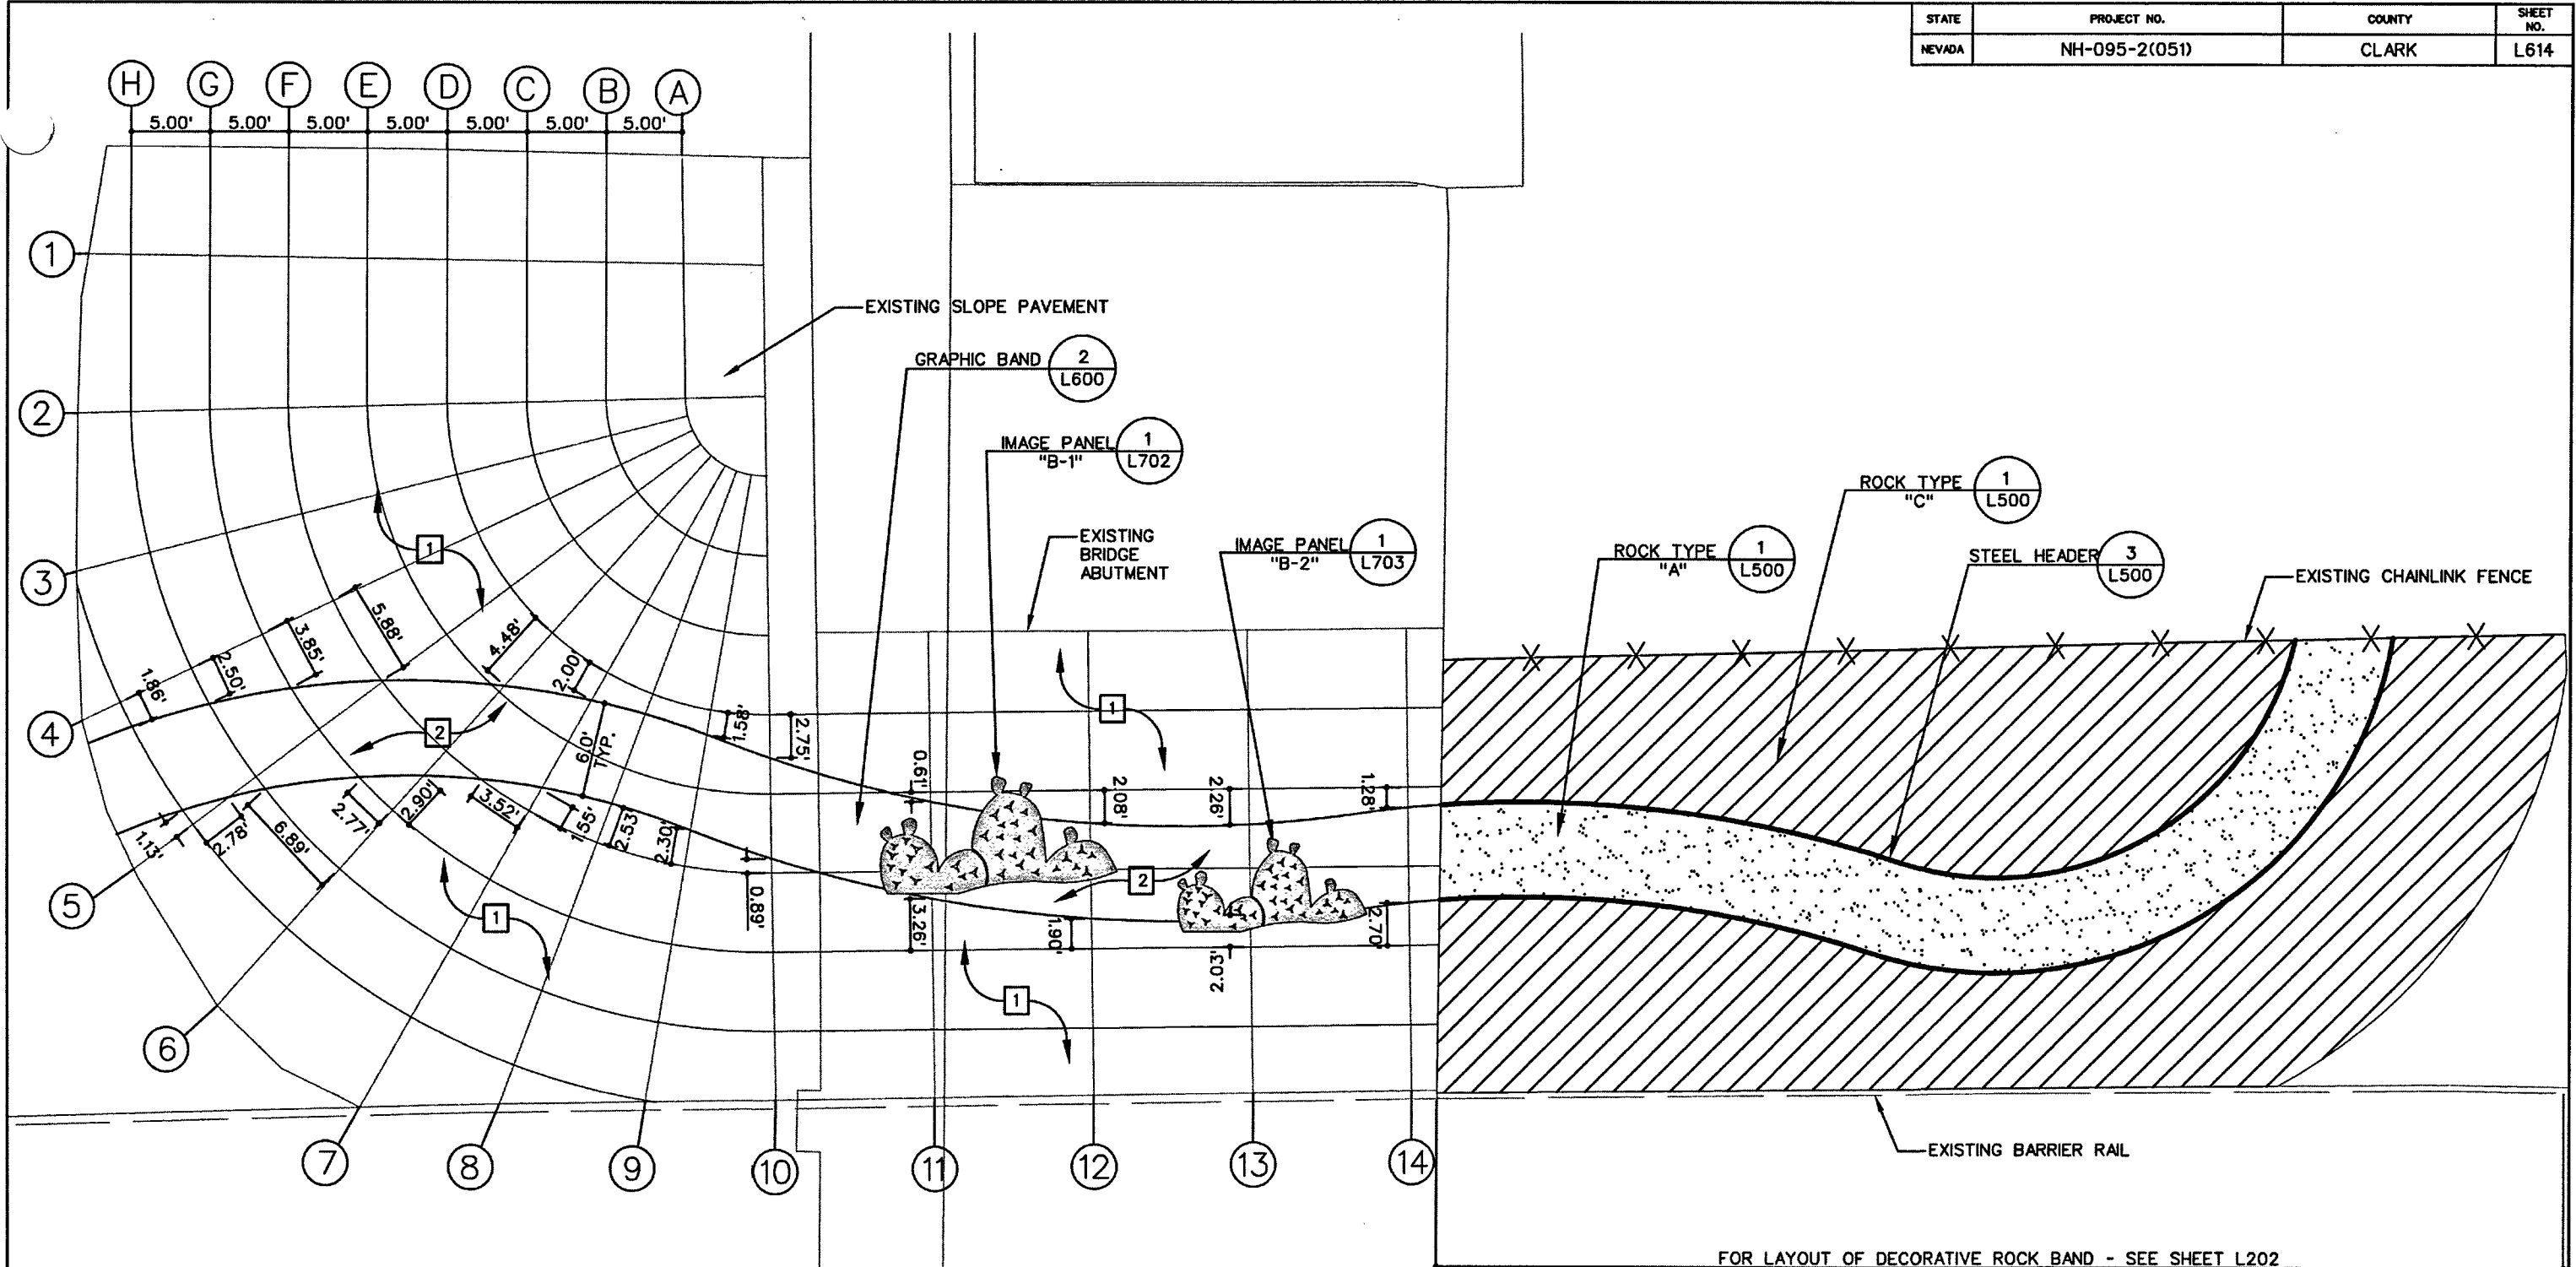

1 SLOPE PAVEMENT PAINT AND ROCK LAYOUT
SCALE: 1 inch = 10 ft.

SLOPE PAVEMENT COLOR LEGEND	
1	FLINTSTONE / DE6221
2	REGENCY CREAM / DE5325

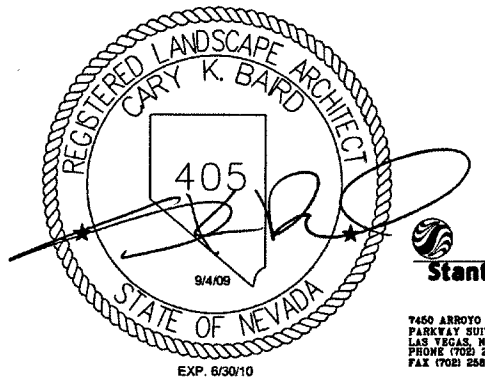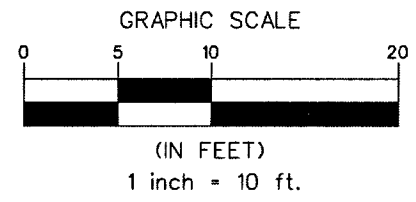


7450 ARROYO CROSSING
PARKWAY SUITE 100
LAS VEGAS, NEVADA 89117
PHONE (702) 258-0115
FAX (702) 258-4958

STATE OF NEVADA
DEPARTMENT OF TRANSPORTATION
US-95 NORTHWEST
**LANDSCAPE IMPROVEMENTS
(S.B.) VEGAS DR.
SLOPE PAVEMENT
GRAPHICS**



FOR LAYOUT OF DECORATIVE ROCK BAND - SEE SHEET L202

STATE	PROJECT NO.	COUNTY	SHEET NO.
NEVADA	NH-095-2(051)	CLARK	L615

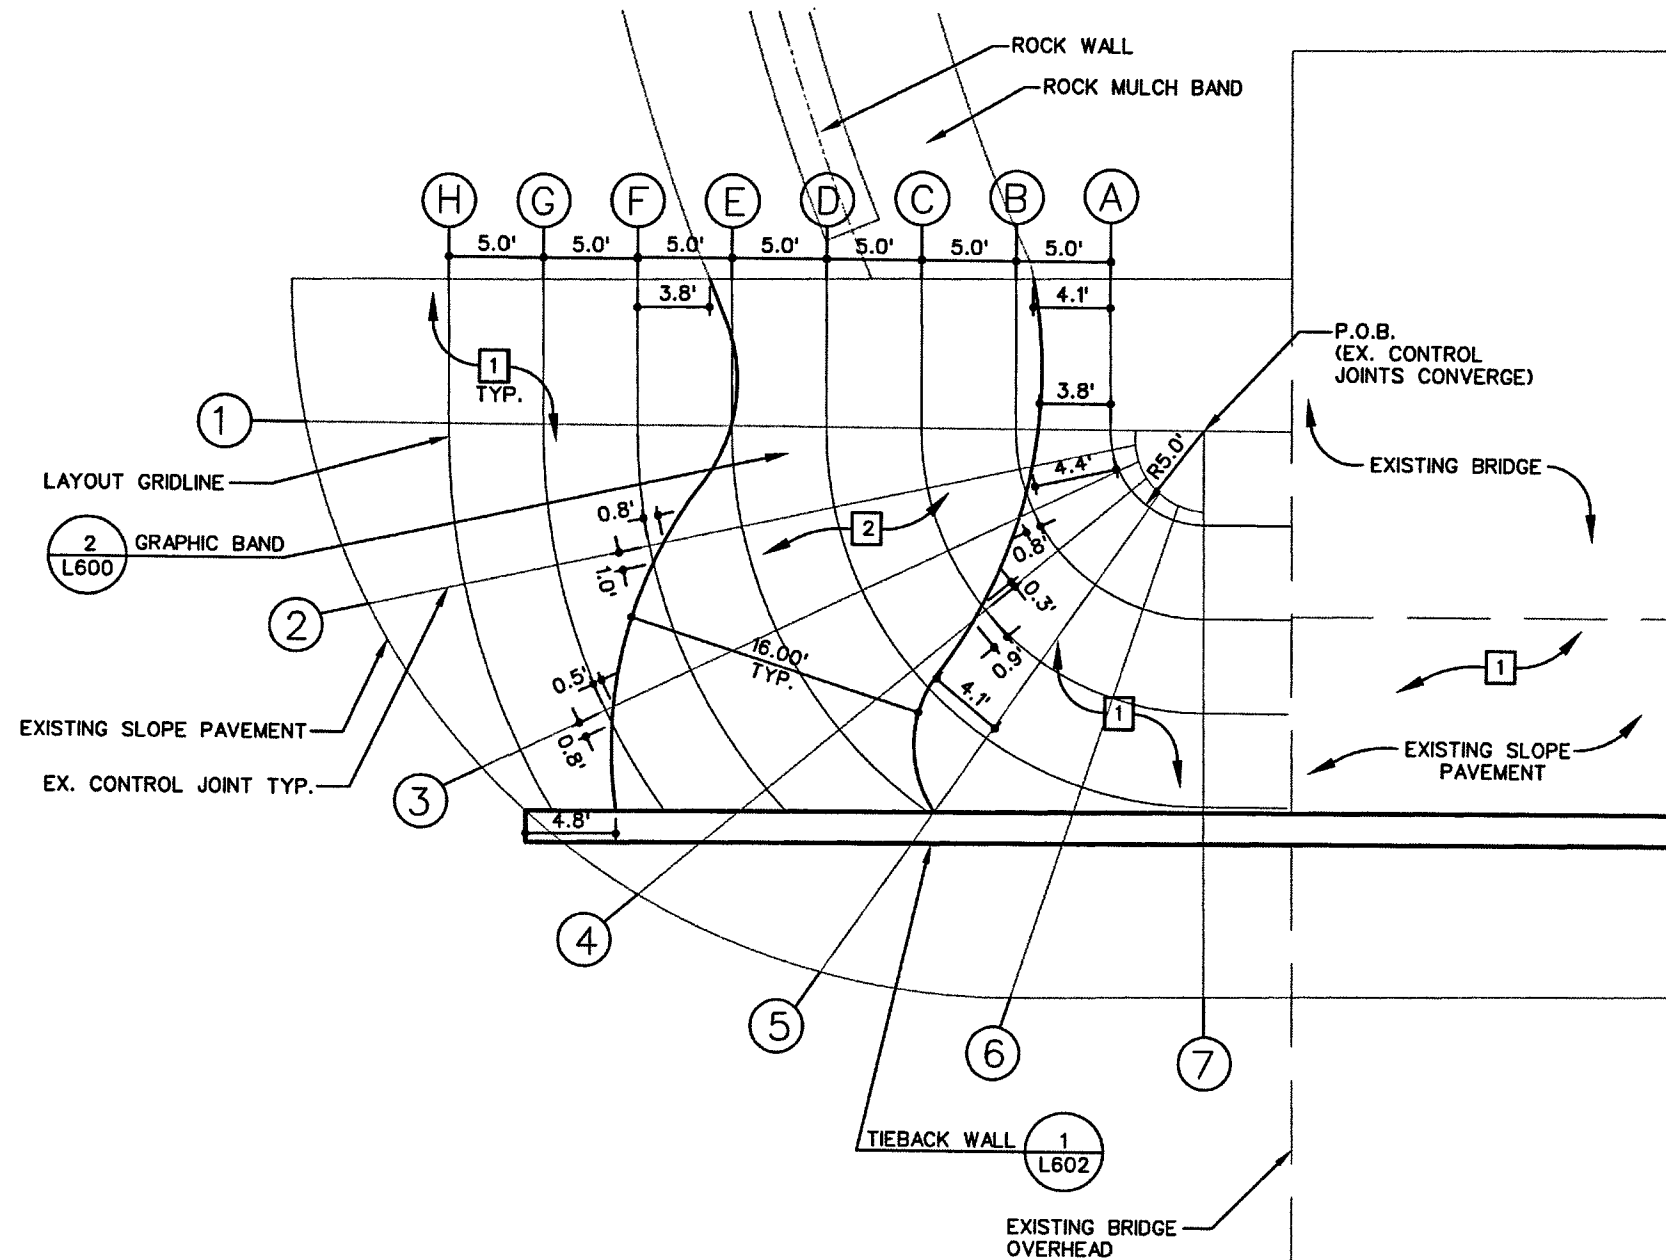

SLOPE PAVEMENT COLOR LEGEND	
1	FLINTSTONE / DE6221
2	REGENCY CREAM / DE5325


1 GRAPHICS ON EXISTING SLOPE PAVEMENT
SCALE: 1 inch = 10 ft.

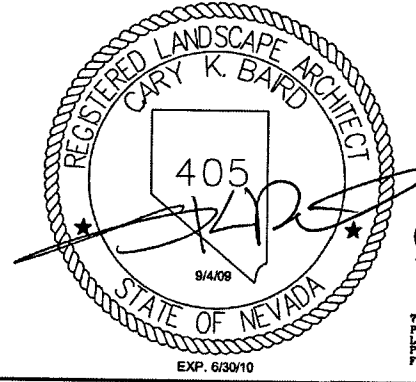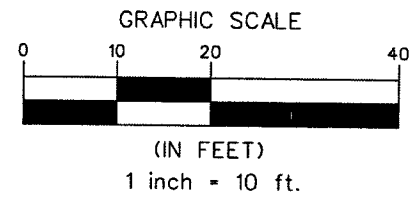

7450 ARROYO CROSSING
PARKWAY SUITE 100
LAS VEGAS, NEVADA 89117
PHONE (702) 258-0110
FAX (702) 258-4956



STATE OF NEVADA
DEPARTMENT OF TRANSPORTATION
US-95 NORTHWEST
LANDSCAPE IMPROVEMENTS
(N.B.) LAKE MEAD
SLOPE PAVEMENT
GRAPHICS

STATE	PROJECT NO.	COUNTY	SHEET NO.
NEVADA	NH-095-2(051)	CLARK	L616

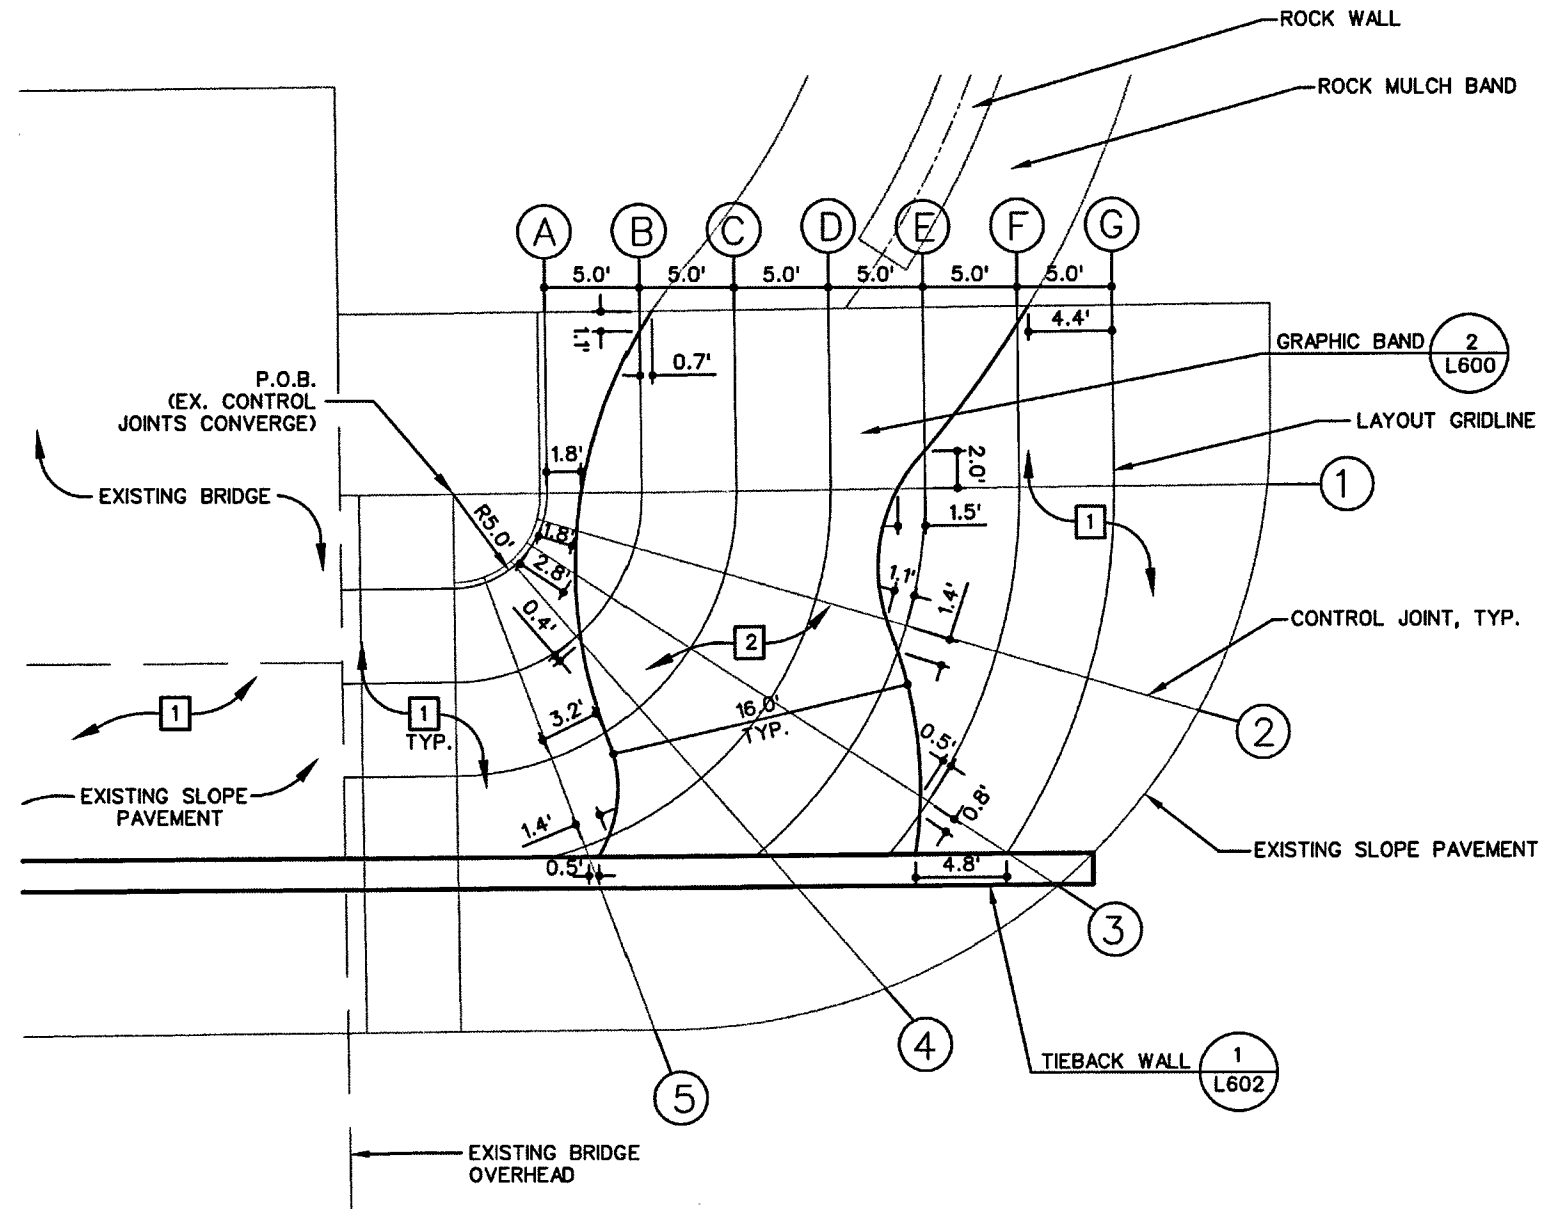

SLOPE PAVEMENT COLOR LEGEND	
1	FLINTSTONE / DE6221
2	REGENCY CREAM / DE5325

1 GRAPHICS ON EXISTING SLOPE PAVEMENT
SCALE: 1 inch = 10 ft.

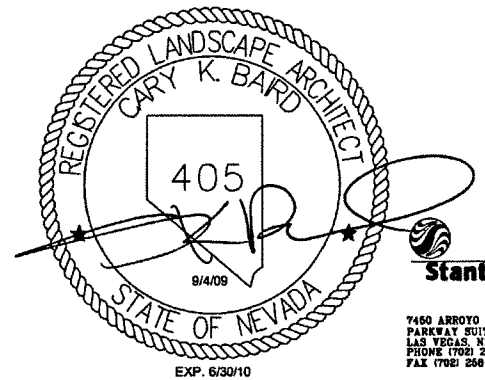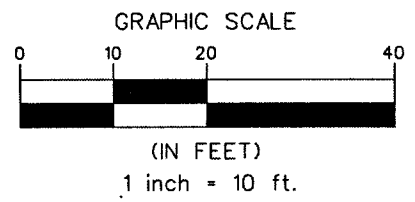


Stantec
7450 ARROYO CROSSING
PARKWAY SUITE 100
LAS VEGAS, NEVADA 89117
PHONE (702) 256-0116
FAX (702) 256-4956



STATE OF NEVADA
DEPARTMENT OF TRANSPORTATION
US-95 NORTHWEST
LANDSCAPE IMPROVEMENTS
(N.B.) LAKE MEAD
SLOPE PAVEMENT
GRAPHICS

STATE	PROJECT NO.	COUNTY	SHEET NO.
NEVADA	NH-095-2(051)	CLARK	L617

SLOPE PAVEMENT COLOR LEGEND	
1	FLINTSTONE / DE6221
2	REGENCY CREAM / DE5325

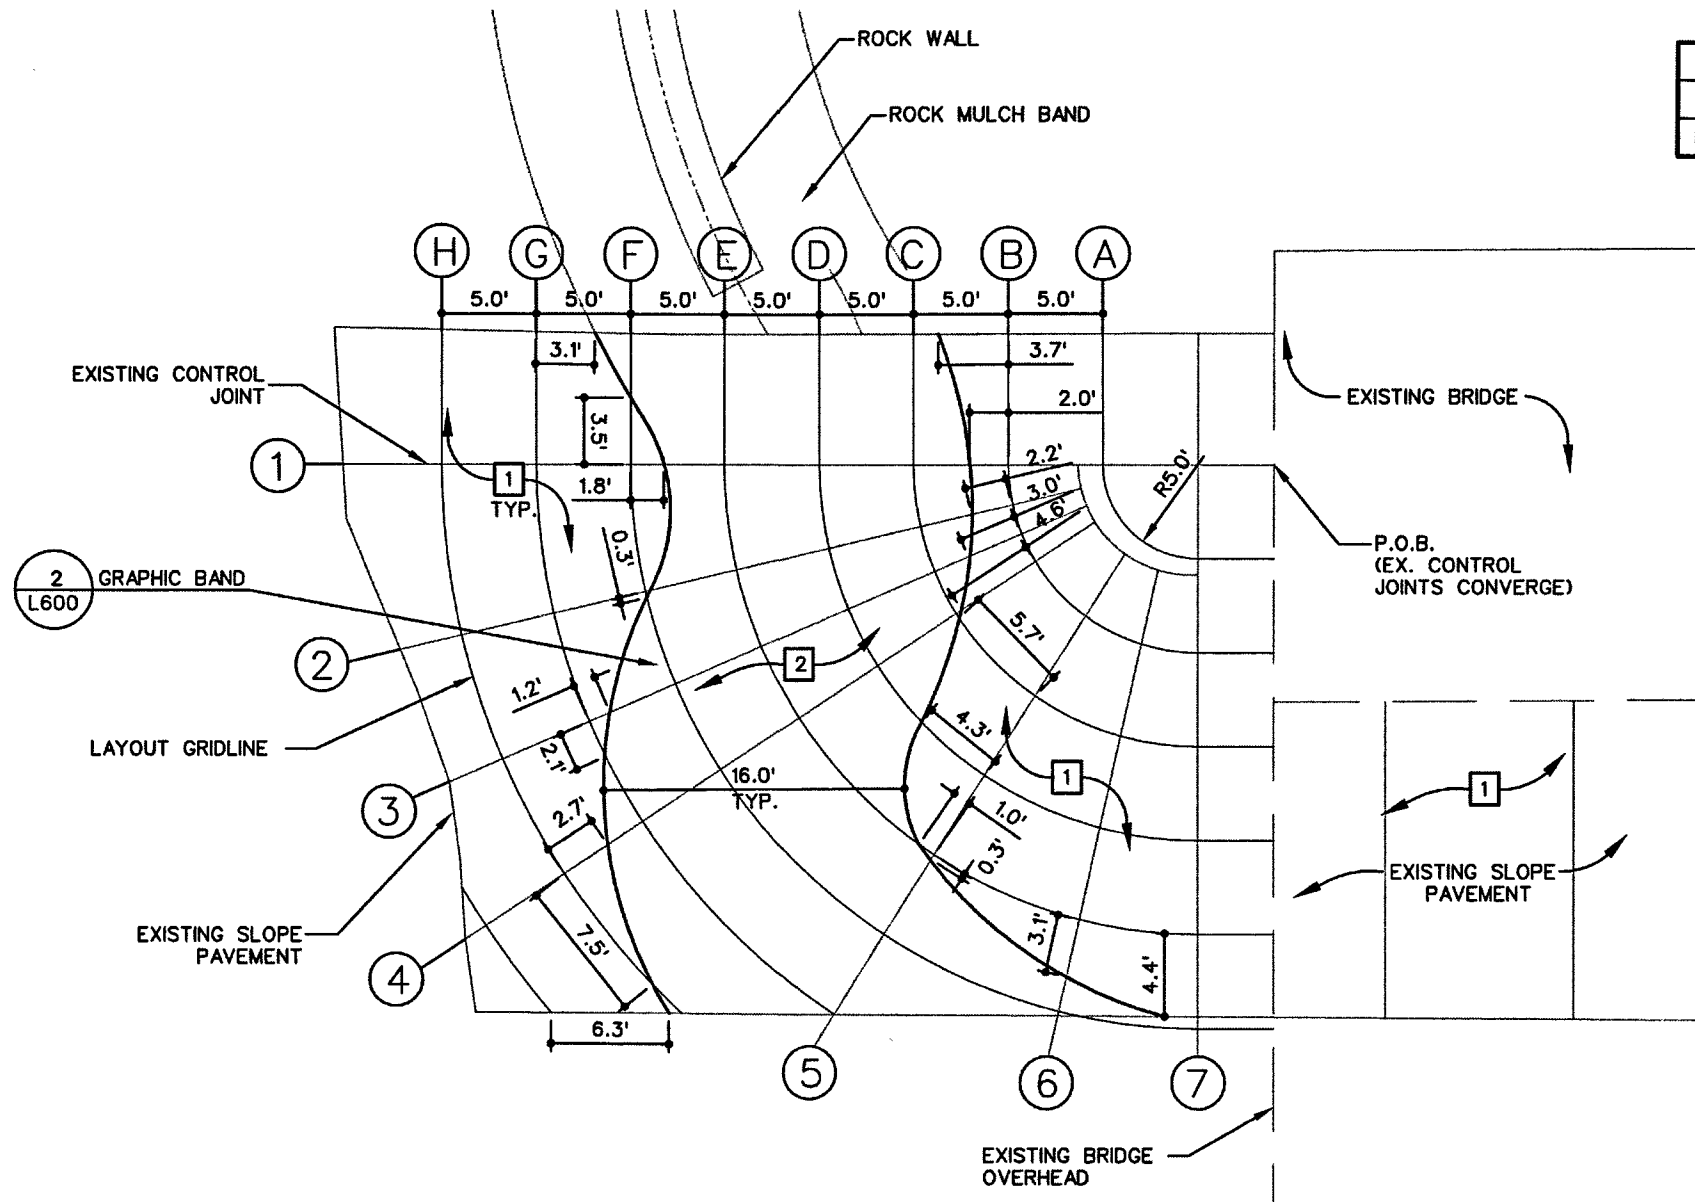


1 GRAPHICS ON EXISTING SLOPE PAVEMENT
SCALE: 1 inch = 10 ft.

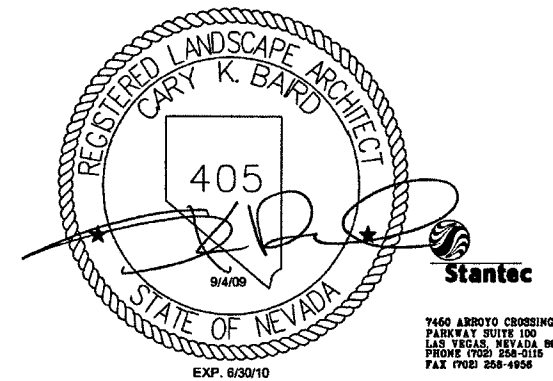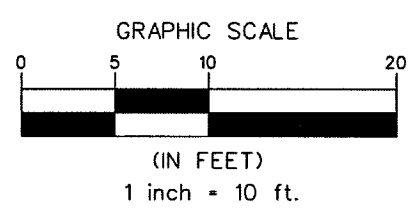



STATE OF NEVADA
DEPARTMENT OF TRANSPORTATION
US-95 NORTHWEST
LANDSCAPE IMPROVEMENTS
(S.B.) LAKE MEAD BLVD.
SLOPE PAVEMENT
GRAPHICS

STATE	PROJECT NO.	COUNTY	SHEET NO.
NEVADA	NH-095-2(051)	CLARK	L618

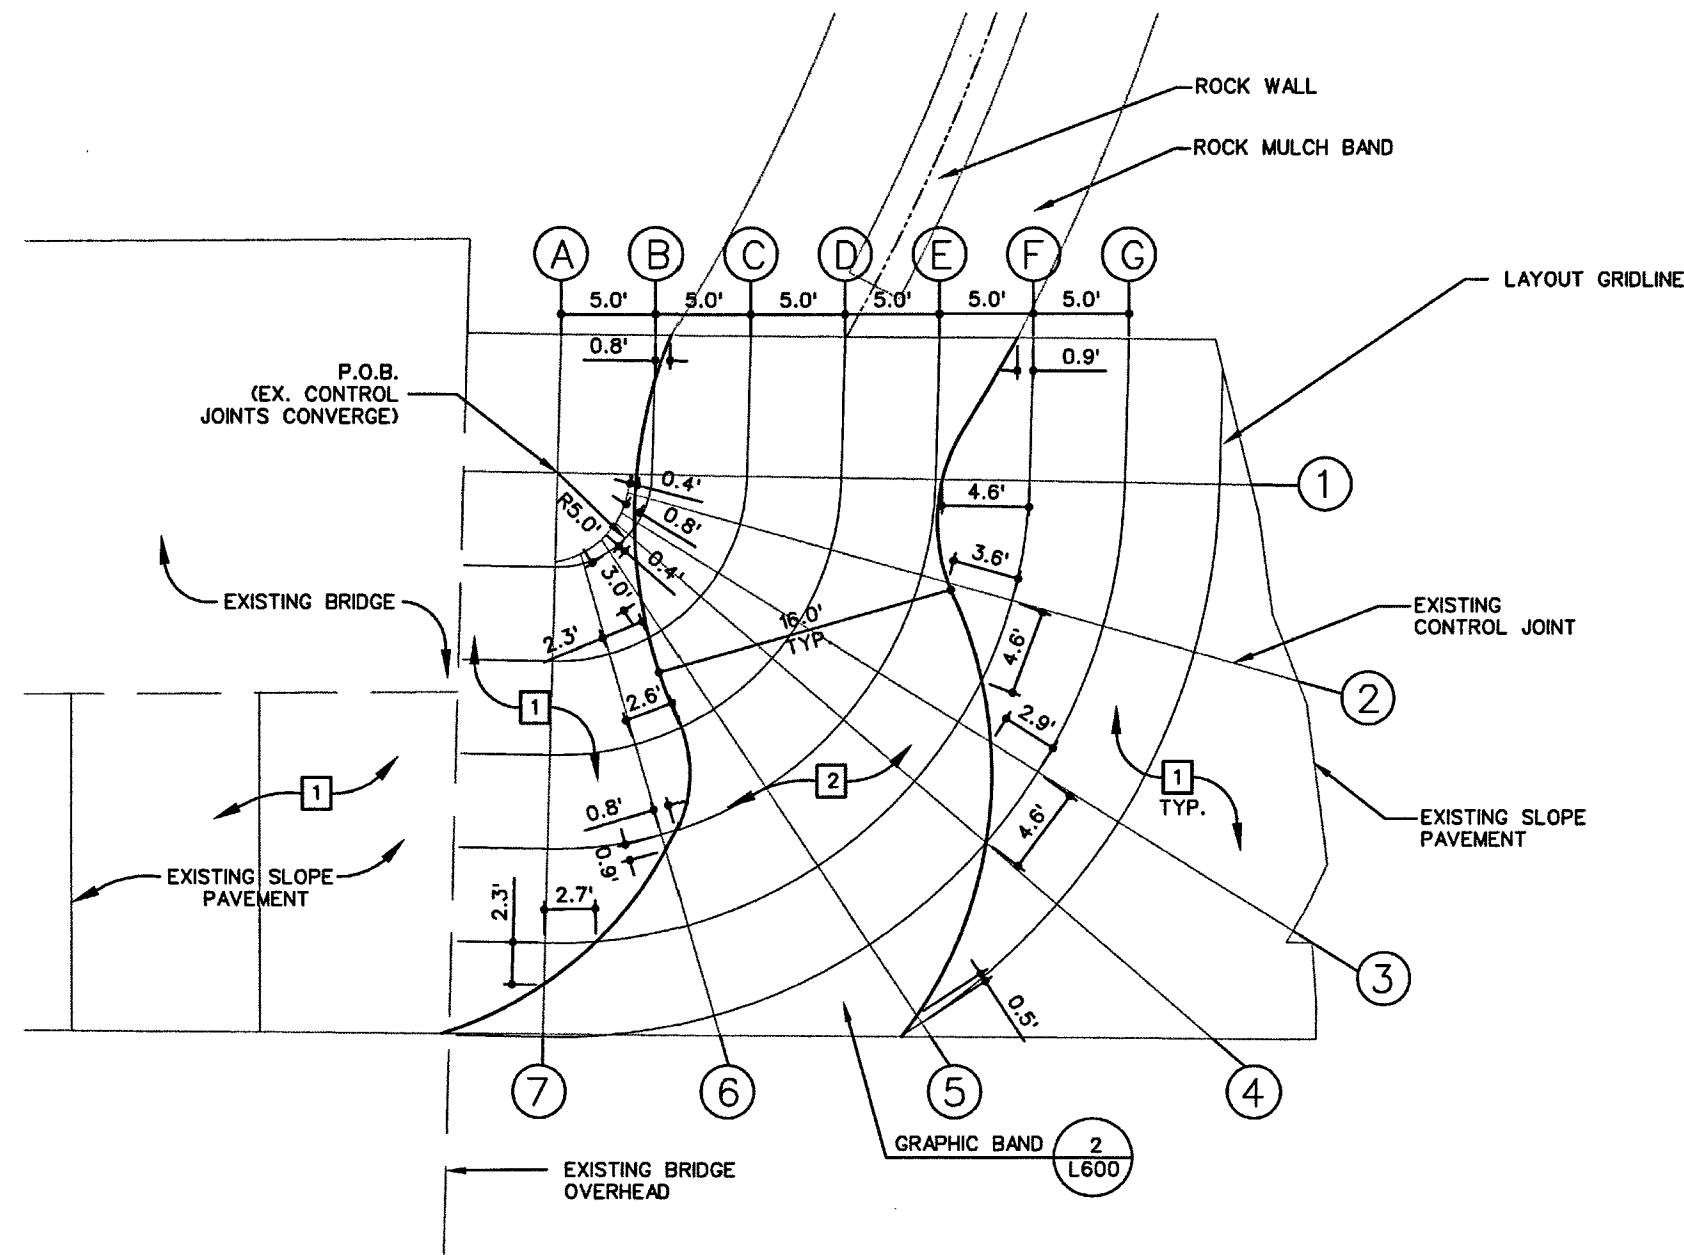

SLOPE PAVEMENT COLOR LEGEND	
1	FLINTSTONE / DE6221
2	REGENCY CREAM / DE5325

1 GRAPHICS ON EXISTING SLOPE PAVEMENT
SCALE: 1 inch = 10 ft.

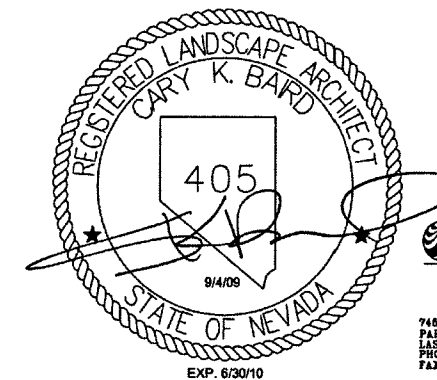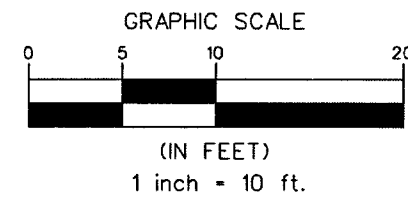


7450 ARROYO CROSSING
PARWAY SUITE 100
LAS VEGAS, NEVADA 89117
PHONE (702) 256-0116
FAX (702) 256-4900


STATE OF NEVADA
DEPARTMENT OF TRANSPORTATION
US-95 NORTHWEST
LANDSCAPE IMPROVEMENTS
(S.B.) LAKE MEAD BLVD.
SLOPE PAVEMENT
GRAPHICS

STATE	PROJECT NO.	COUNTY	SHEET NO.
NEVADA	NH-095-2(051)	CLARK	L619

SLOPE PAVEMENT COLOR LEGEND	
1	FLINTSTONE / DE6221
2	REGENCY CREAM / DE5325

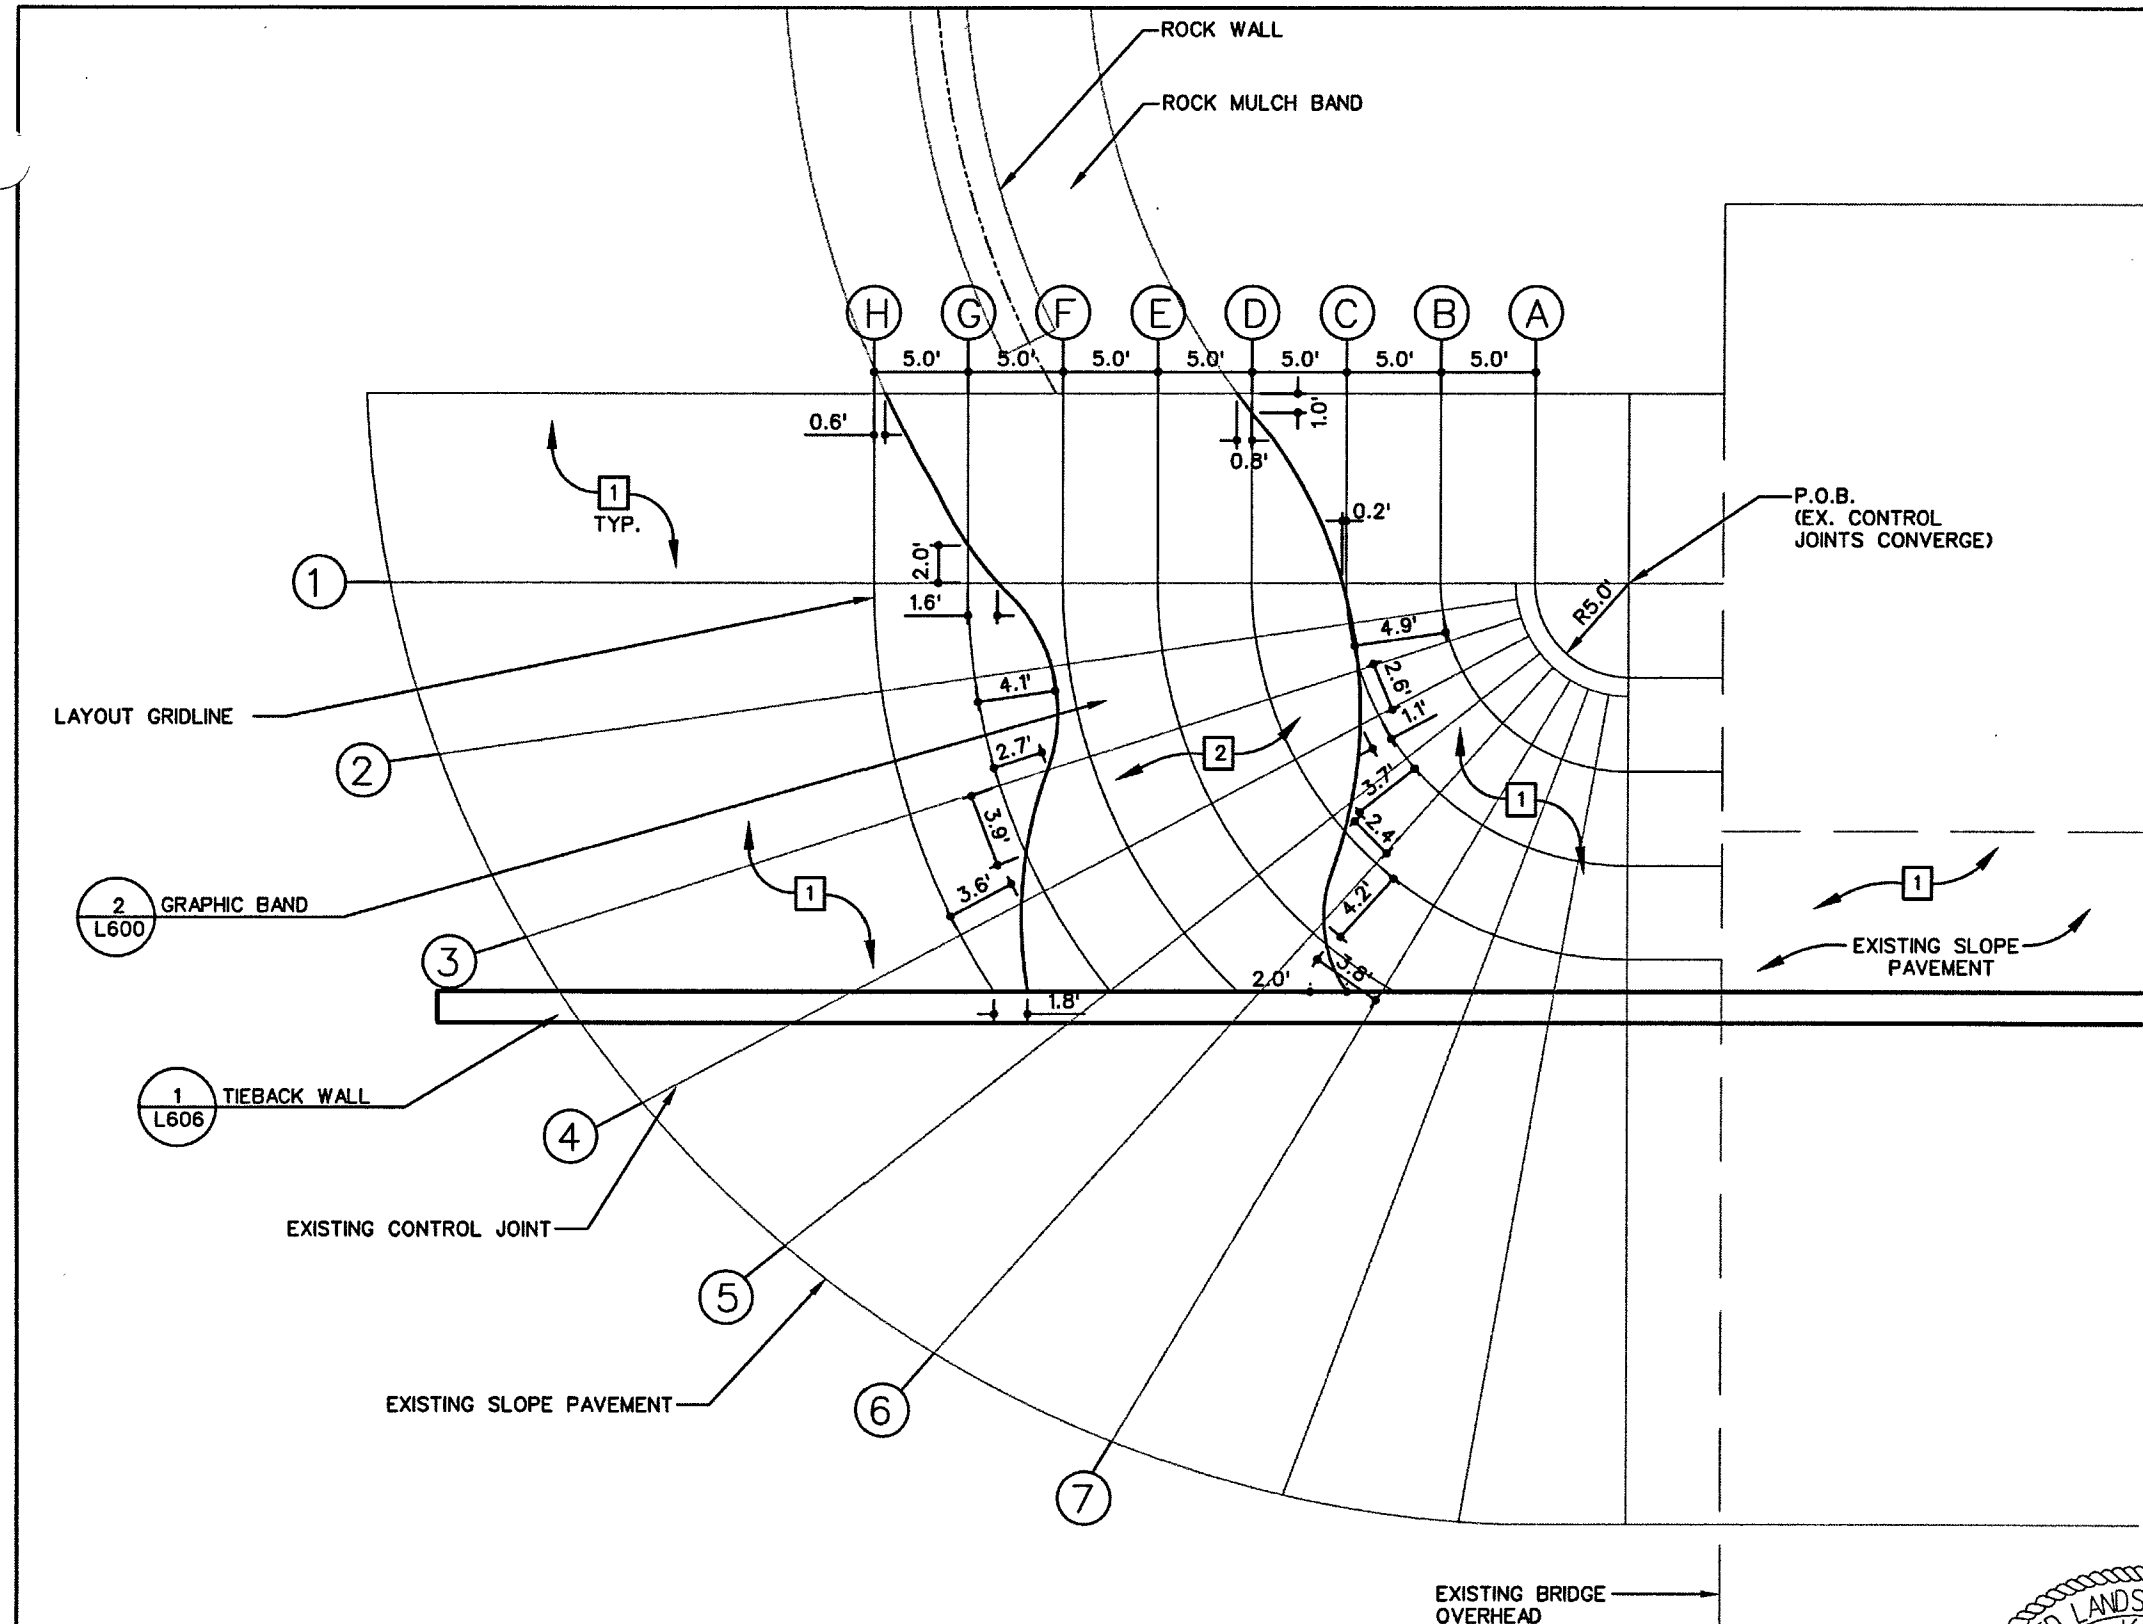


1 GRAPHICS ON EXISTING SLOPE PAVEMENT
SCALE: 1 inch = 10 ft.

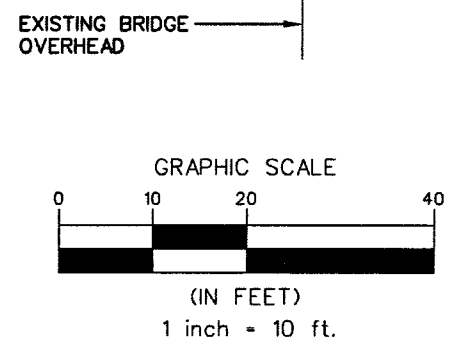



STATE OF NEVADA
DEPARTMENT OF TRANSPORTATION
US-95 NORTHWEST
LANDSCAPE IMPROVEMENTS
(N.B.) CHEYENNE AVE.
SLOPE PAVEMENT
GRAPHICS

STATE	PROJECT NO.	COUNTY	SHEET NO.
NEVADA	NH-095-2(051)	CLARK	L620

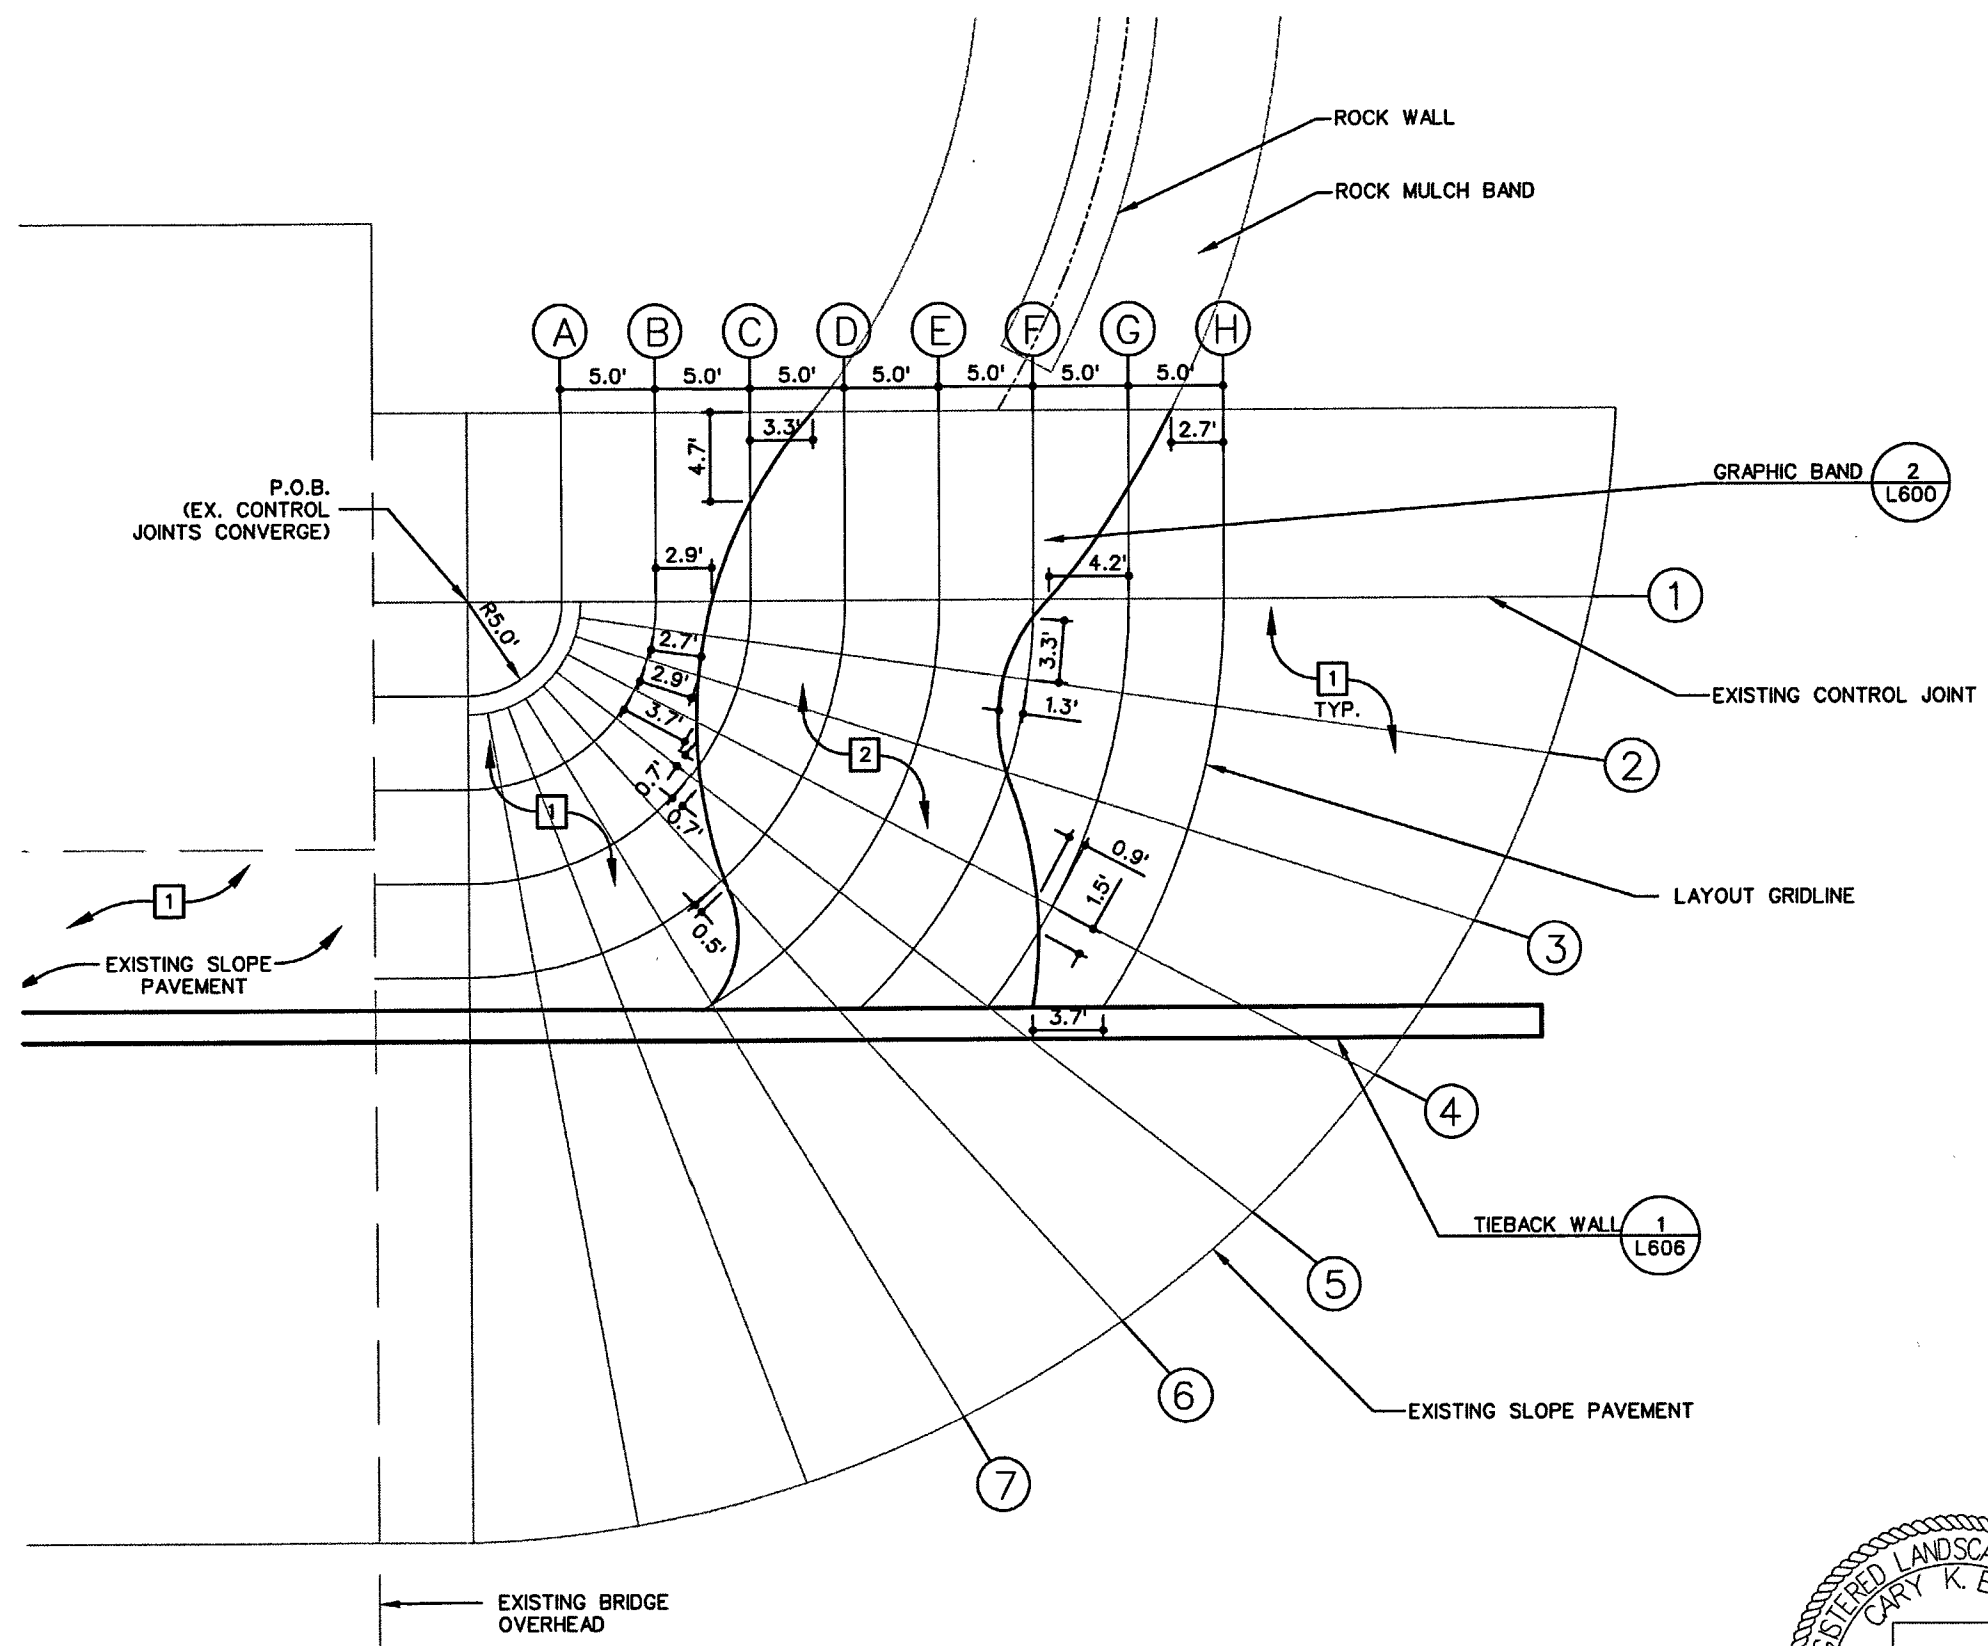

SLOPE PAVEMENT COLOR LEGEND	
1	FLINTSTONE / DE6221
2	REGENCY CREAM / DE5325

1 GRAPHICS ON EXISTING SLOPE PAVEMENT
SCALE: 1 inch = 10 ft.

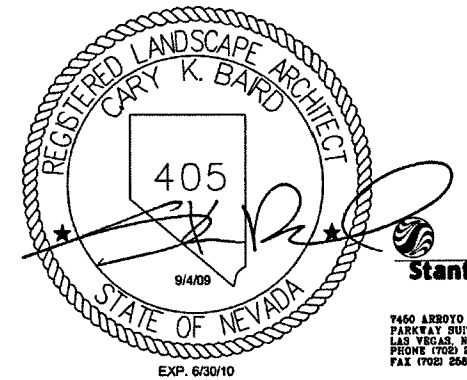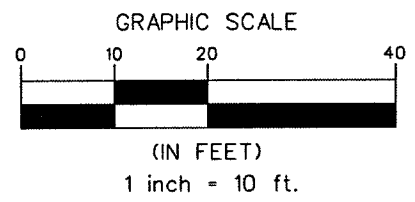

Stantec
 7460 ARBOYO CROSSING
 PARKWAY SUITE 100
 LAS VEGAS, NEVADA 89117
 PHONE (702) 256-0115
 FAX (702) 256-4956

STATE OF NEVADA
 DEPARTMENT OF TRANSPORTATION
 US-95 NORTHWEST
 LANDSCAPE IMPROVEMENTS
 (N.B.) CHEYENNE AVE.
 SLOPE PAVEMENT
 GRAPHICS