

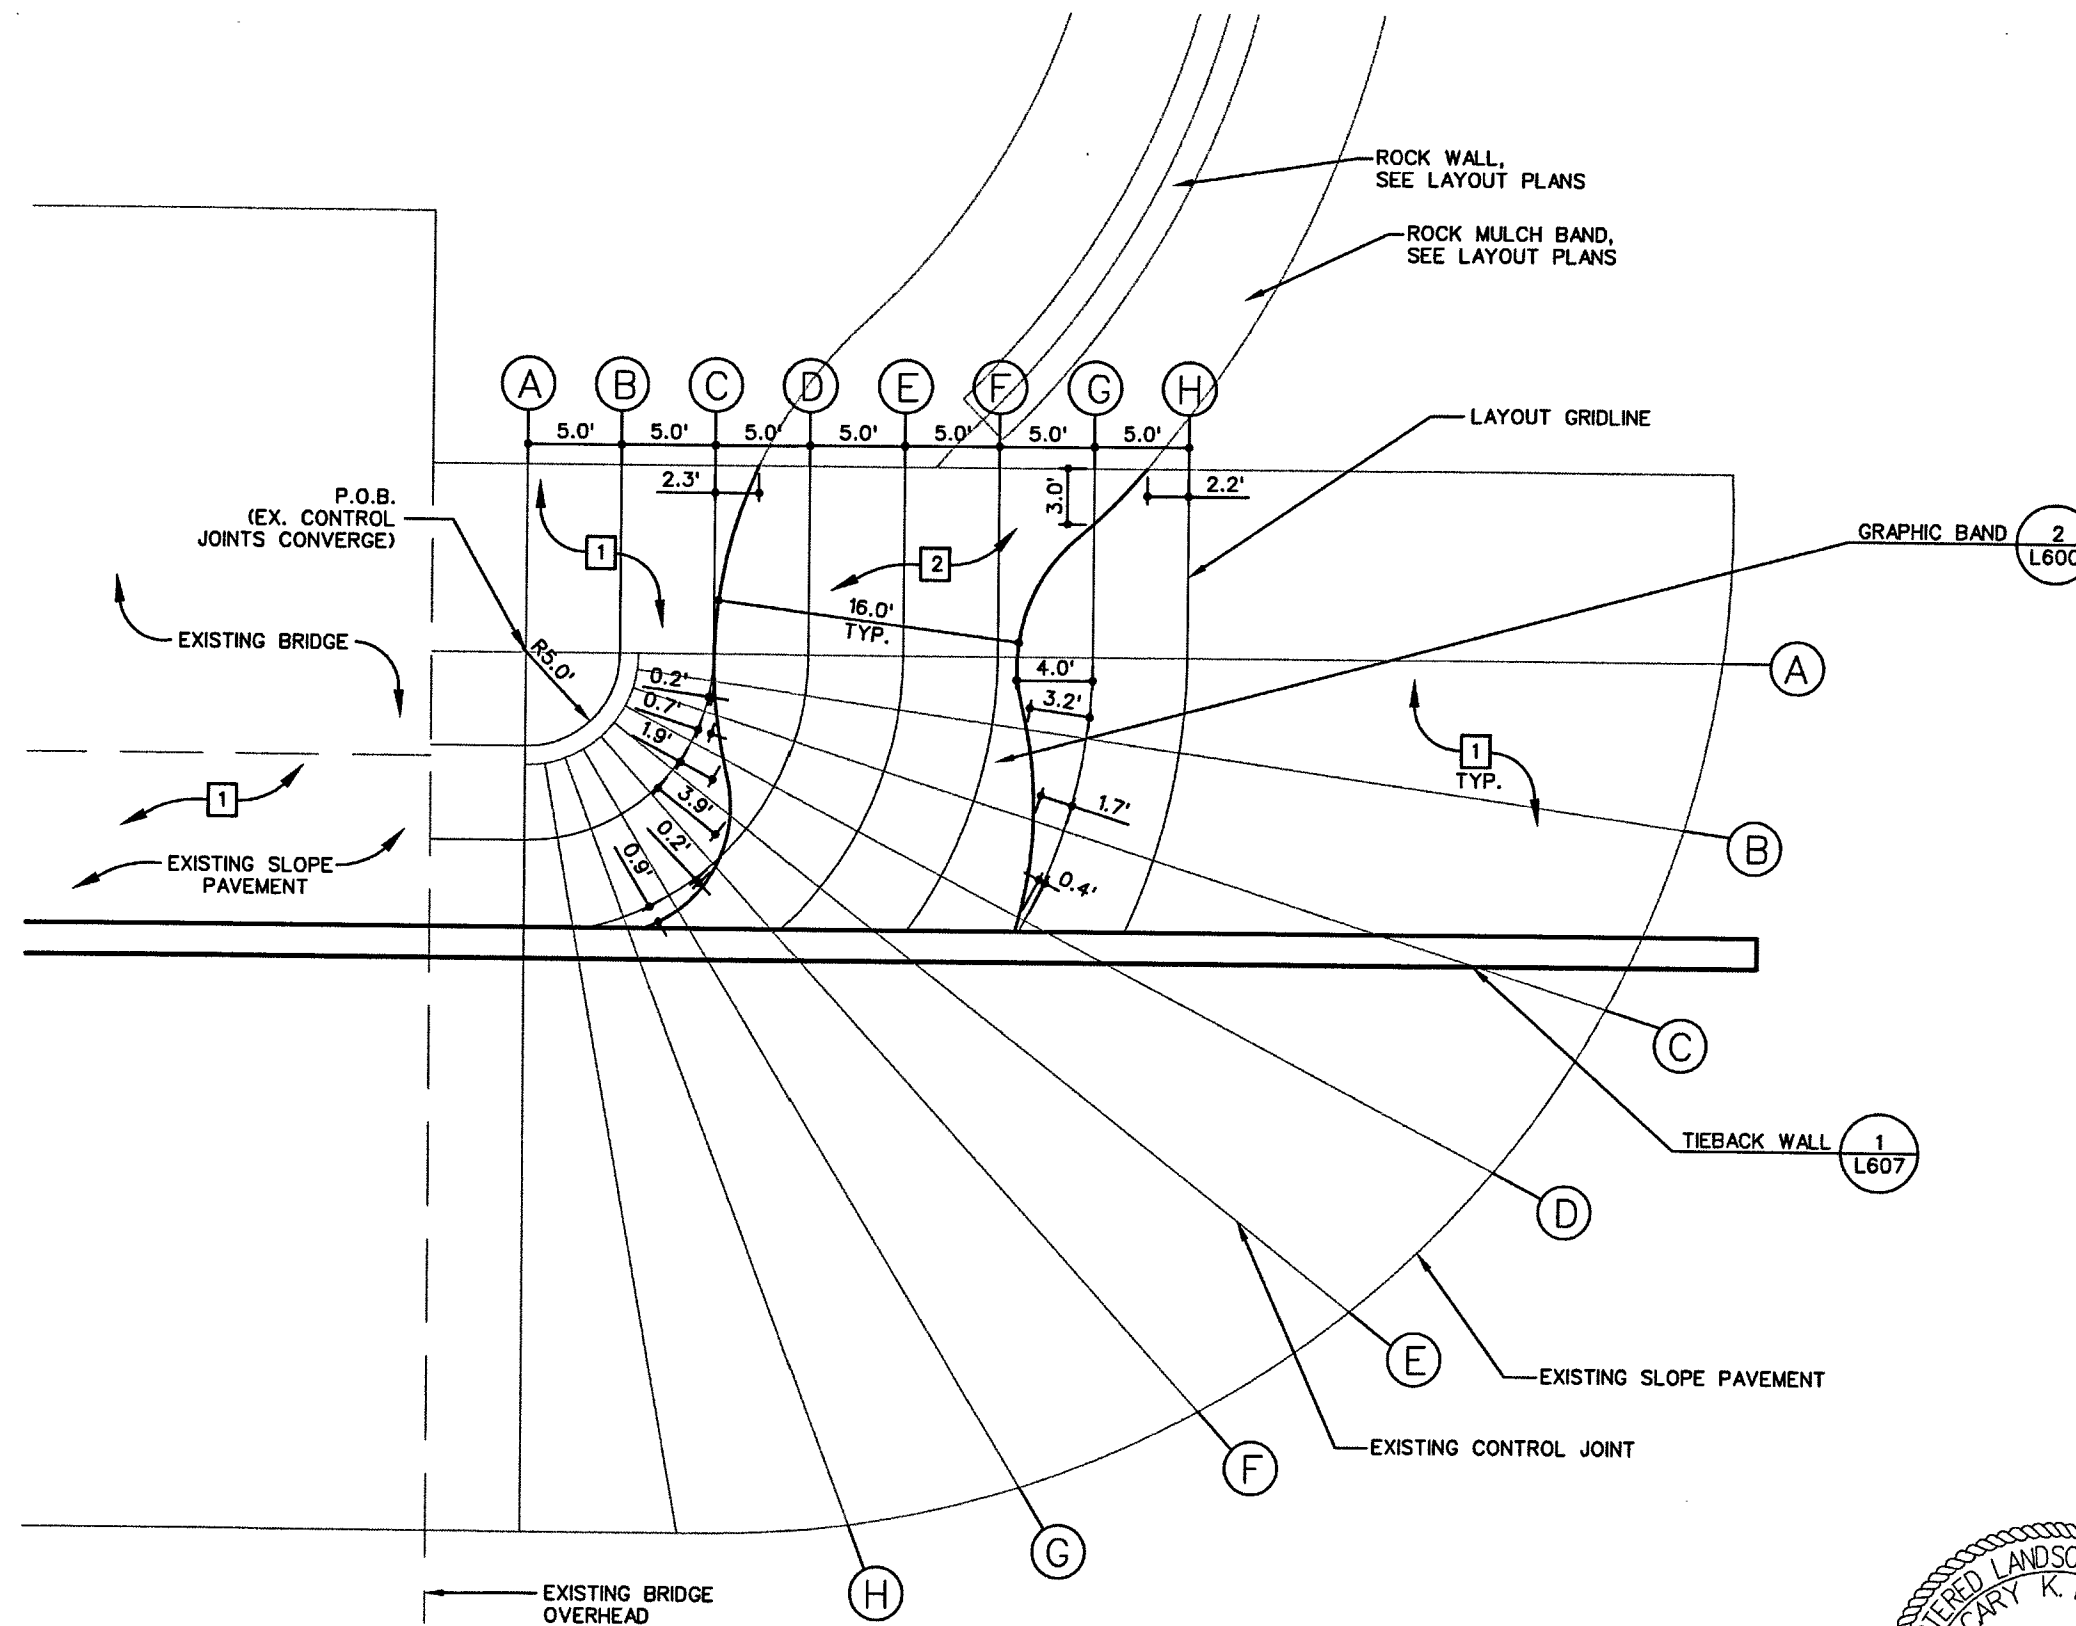


STATE	PROJECT NO.	COUNTY	SHEET NO.
NEVADA	NH-095-2(051)	CLARK	L622

SLOPE PAVEMENT COLOR LEGEND	
1	FLINTSTONE / DE6221
2	REGENCY CREAM / DE5325

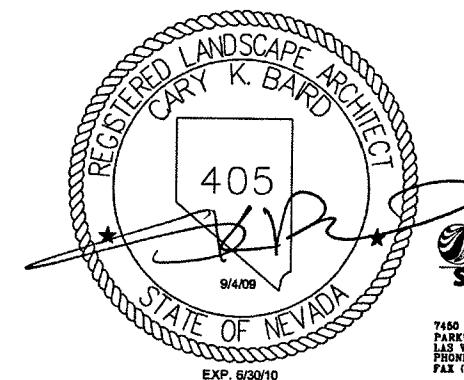


1 GRAPHICS ON EXISTING SLOPE PAVEMENT
SCALE: 1 inch = 10 ft.

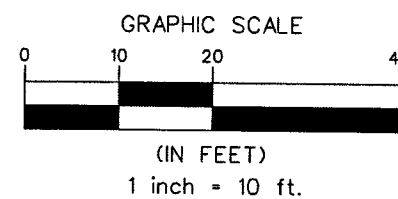

7450 ARROYO CROSSING
PARKWAY SUITE 100
LAS VEGAS, NEVADA 89117
PHONE (702) 258-0118
FAX (702) 258-4908



STATE OF NEVADA
DEPARTMENT OF TRANSPORTATION
US-95 NORTHWEST

LANDSCAPE IMPROVEMENTS
(S.B.) CHEYENNE AVE.
SLOPE PAVEMENT
GRAPHICS

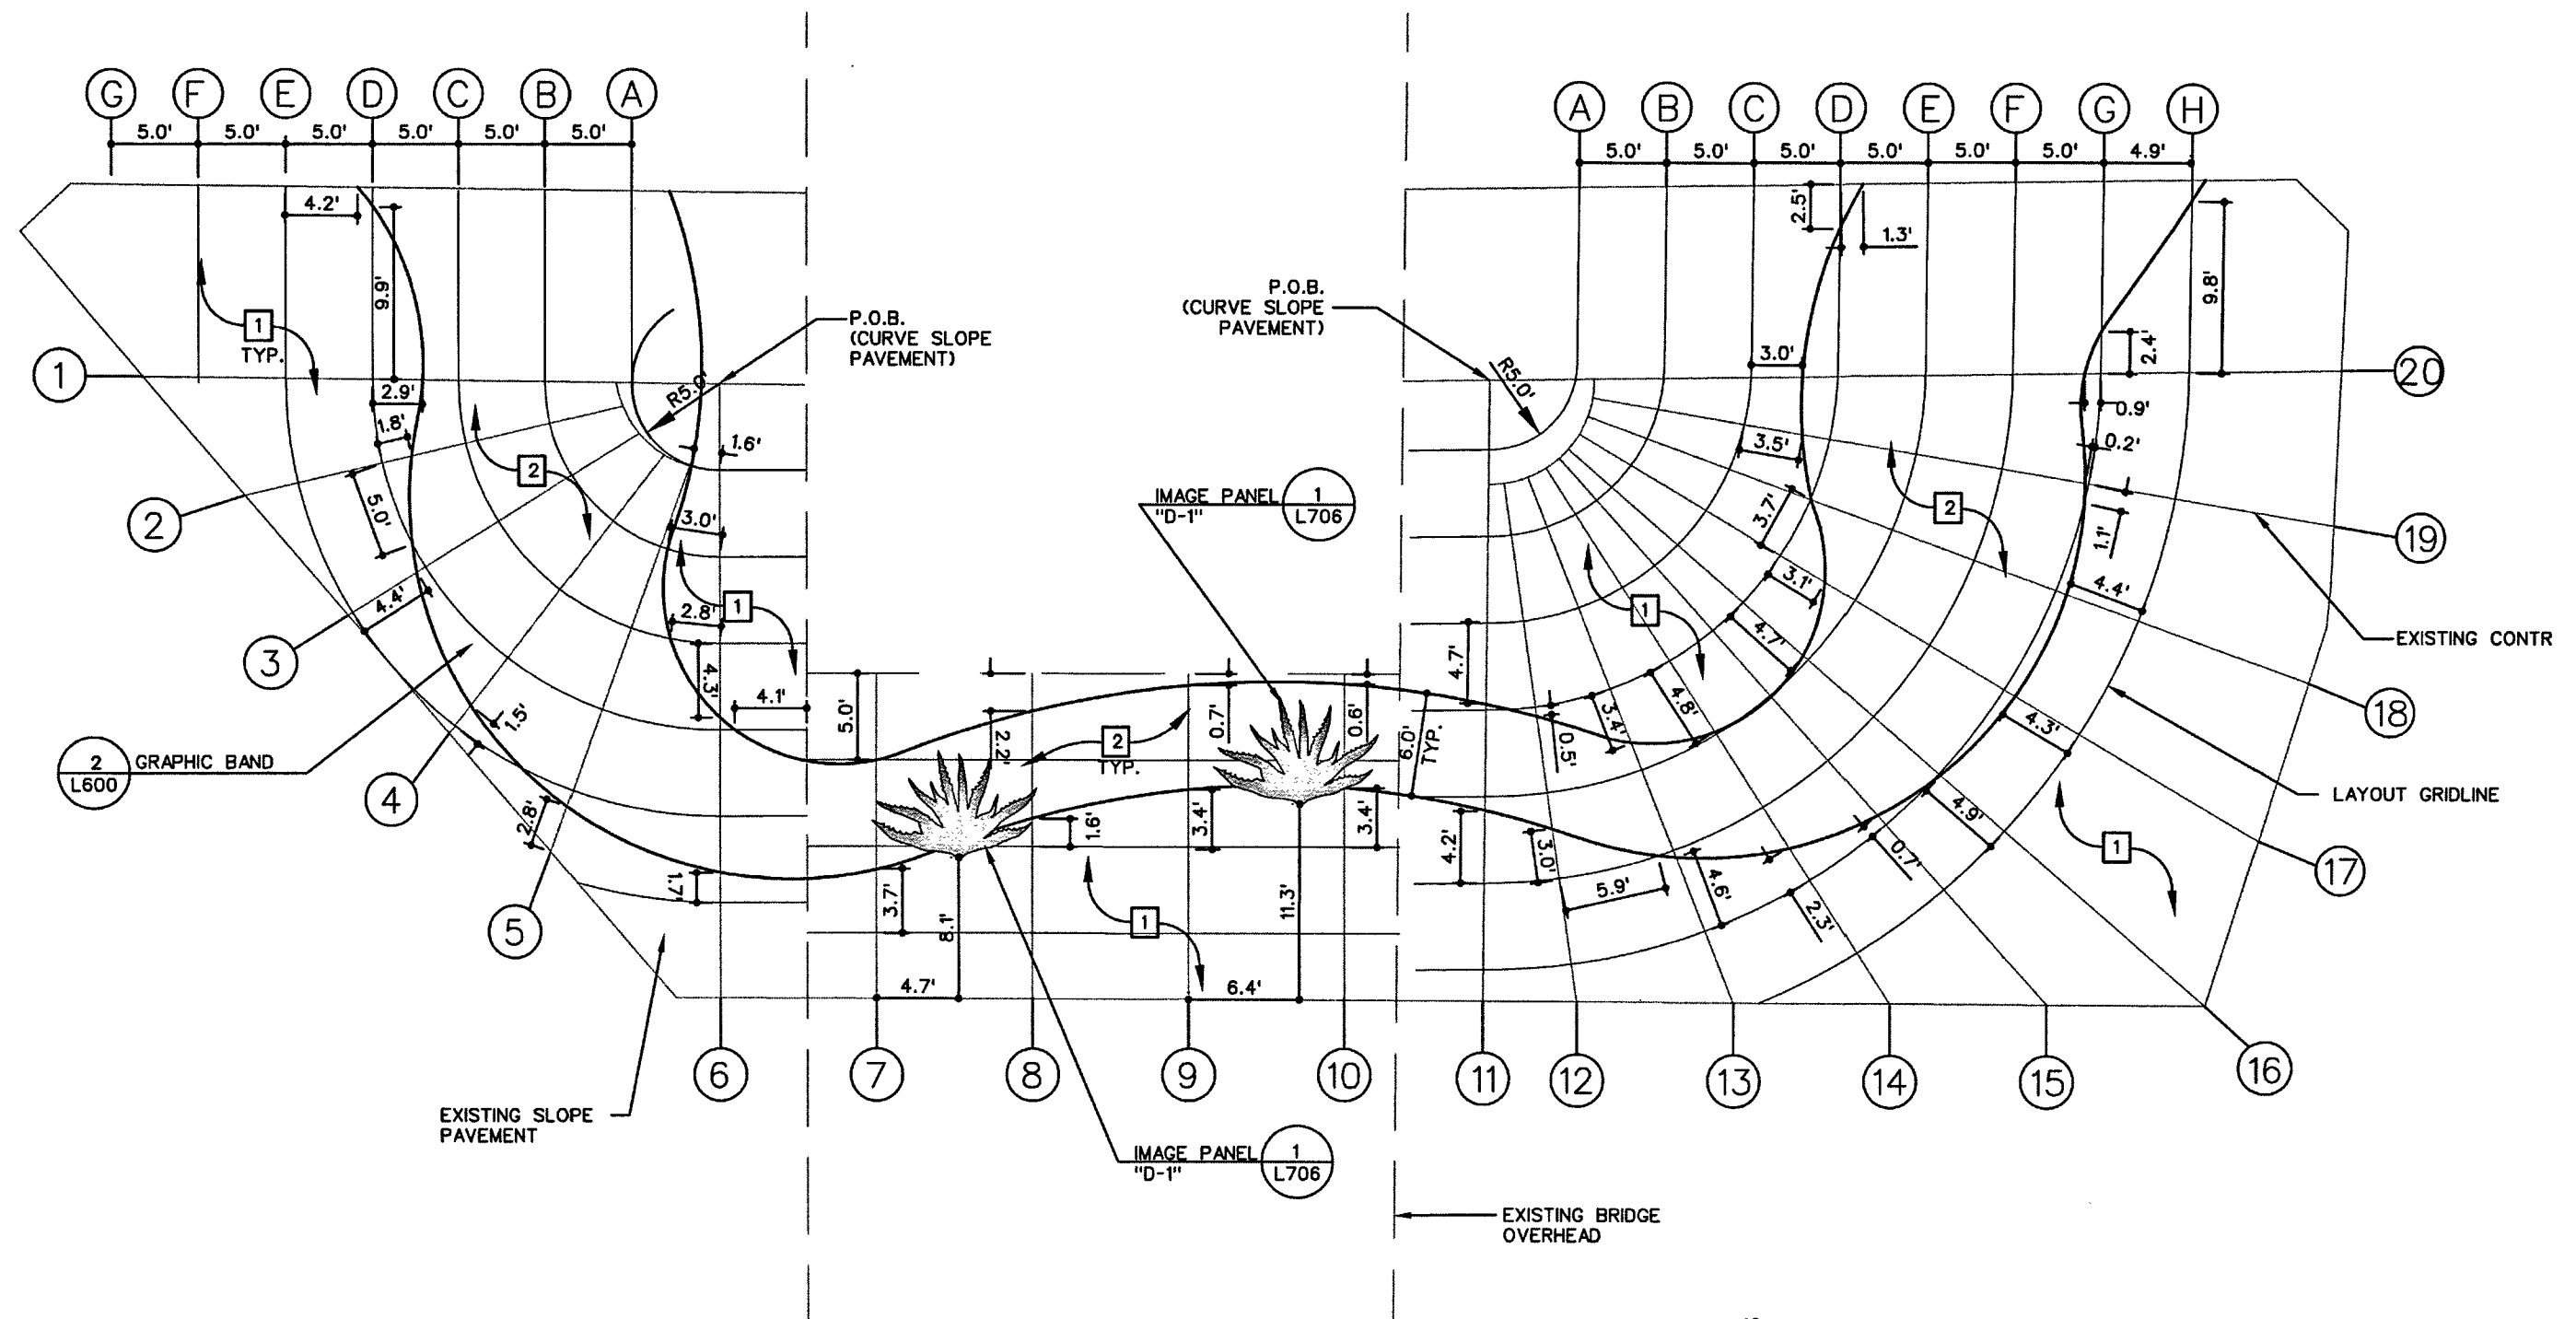

1 SLOPE PAVEMENT STAIN LAYOUT
SCALE: 1 inch = 10 ft.


WALL COLOR LEGEND	
1	FLINTSTONE / DE6221
2	REGENCY CREAM / DE5325

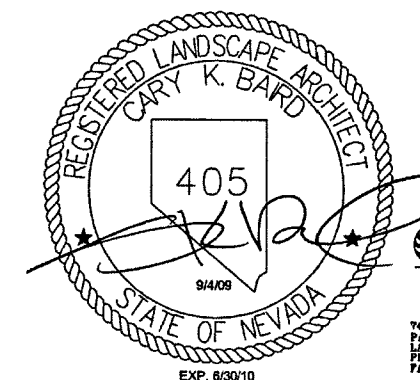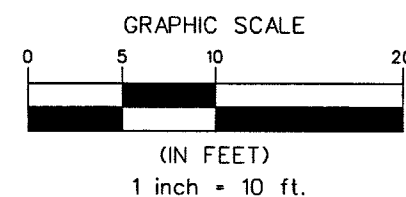



STATE OF NEVADA
DEPARTMENT OF TRANSPORTATION
US-95 NORTHWEST
LANDSCAPE IMPROVEMENTS
(S.B.) ALEXANDER RD.
SLOPE PAVEMENT
GRAPHICS

STATE	PROJECT NO.	COUNTY	SHEET NO.
NEVADA	NH-095-2(051)	CLARK	L624

SLOPE PAVEMENT COLOR LEGEND	
1	FLINTSTONE / DE6221
2	REGENCY CREAM / DE5325

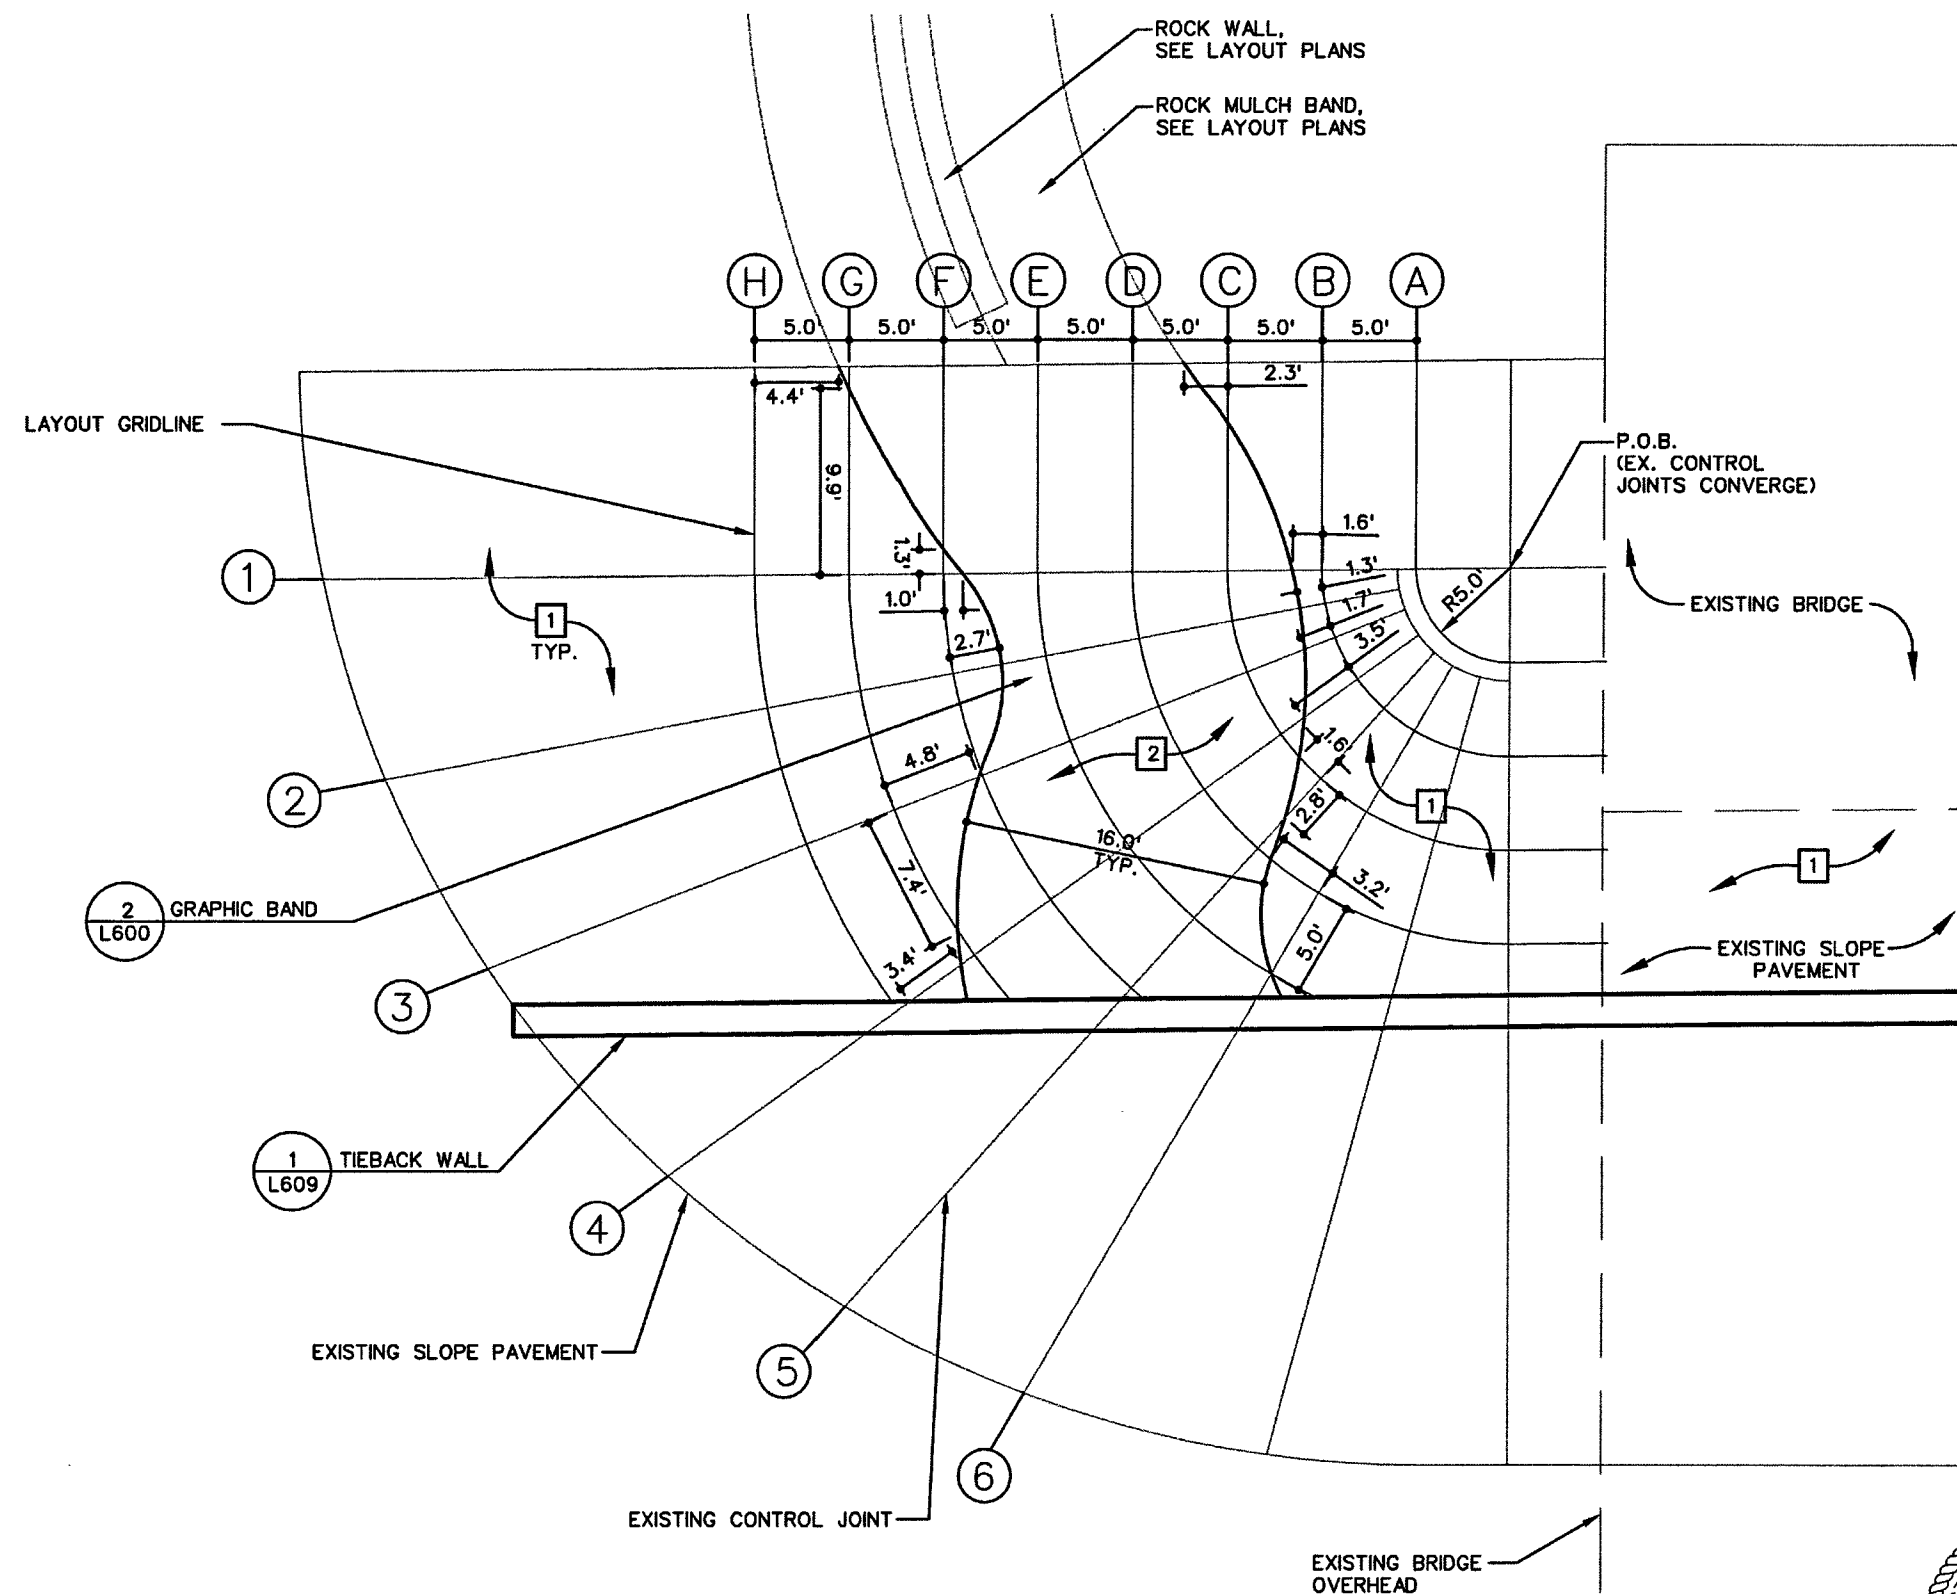

1 GRAPHICS ON EXISTING SLOPE PAVEMENT
SCALE: 1 inch = 10 ft.

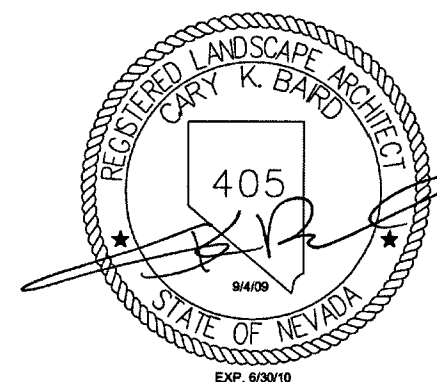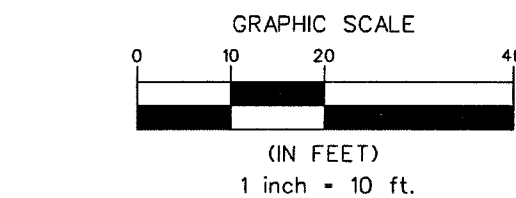

7450 ARROYO CROSSING
PARKWAY SUITE 100
LAS VEGAS, NEVADA 89117
PHONE (702) 248-0110
FAX (702) 248-4966



STATE OF NEVADA
DEPARTMENT OF TRANSPORTATION

US-95 NORTHWEST

LANDSCAPE IMPROVEMENTS
(N.B.) CRAIG RD.
SLOPE PAVEMENT
GRAPHICS

STATE	PROJECT NO.	COUNTY	SHEET NO.
NEVADA	NH-095-2(051)	CLARK	L625

SLOPE PAVEMENT COLOR LEGEND	
1	FLINTSTONE / DE6221
2	REGENCY CREAM / DE5325

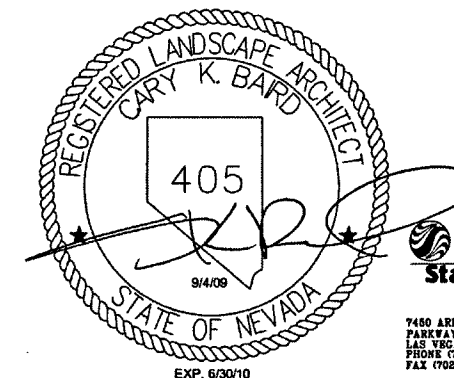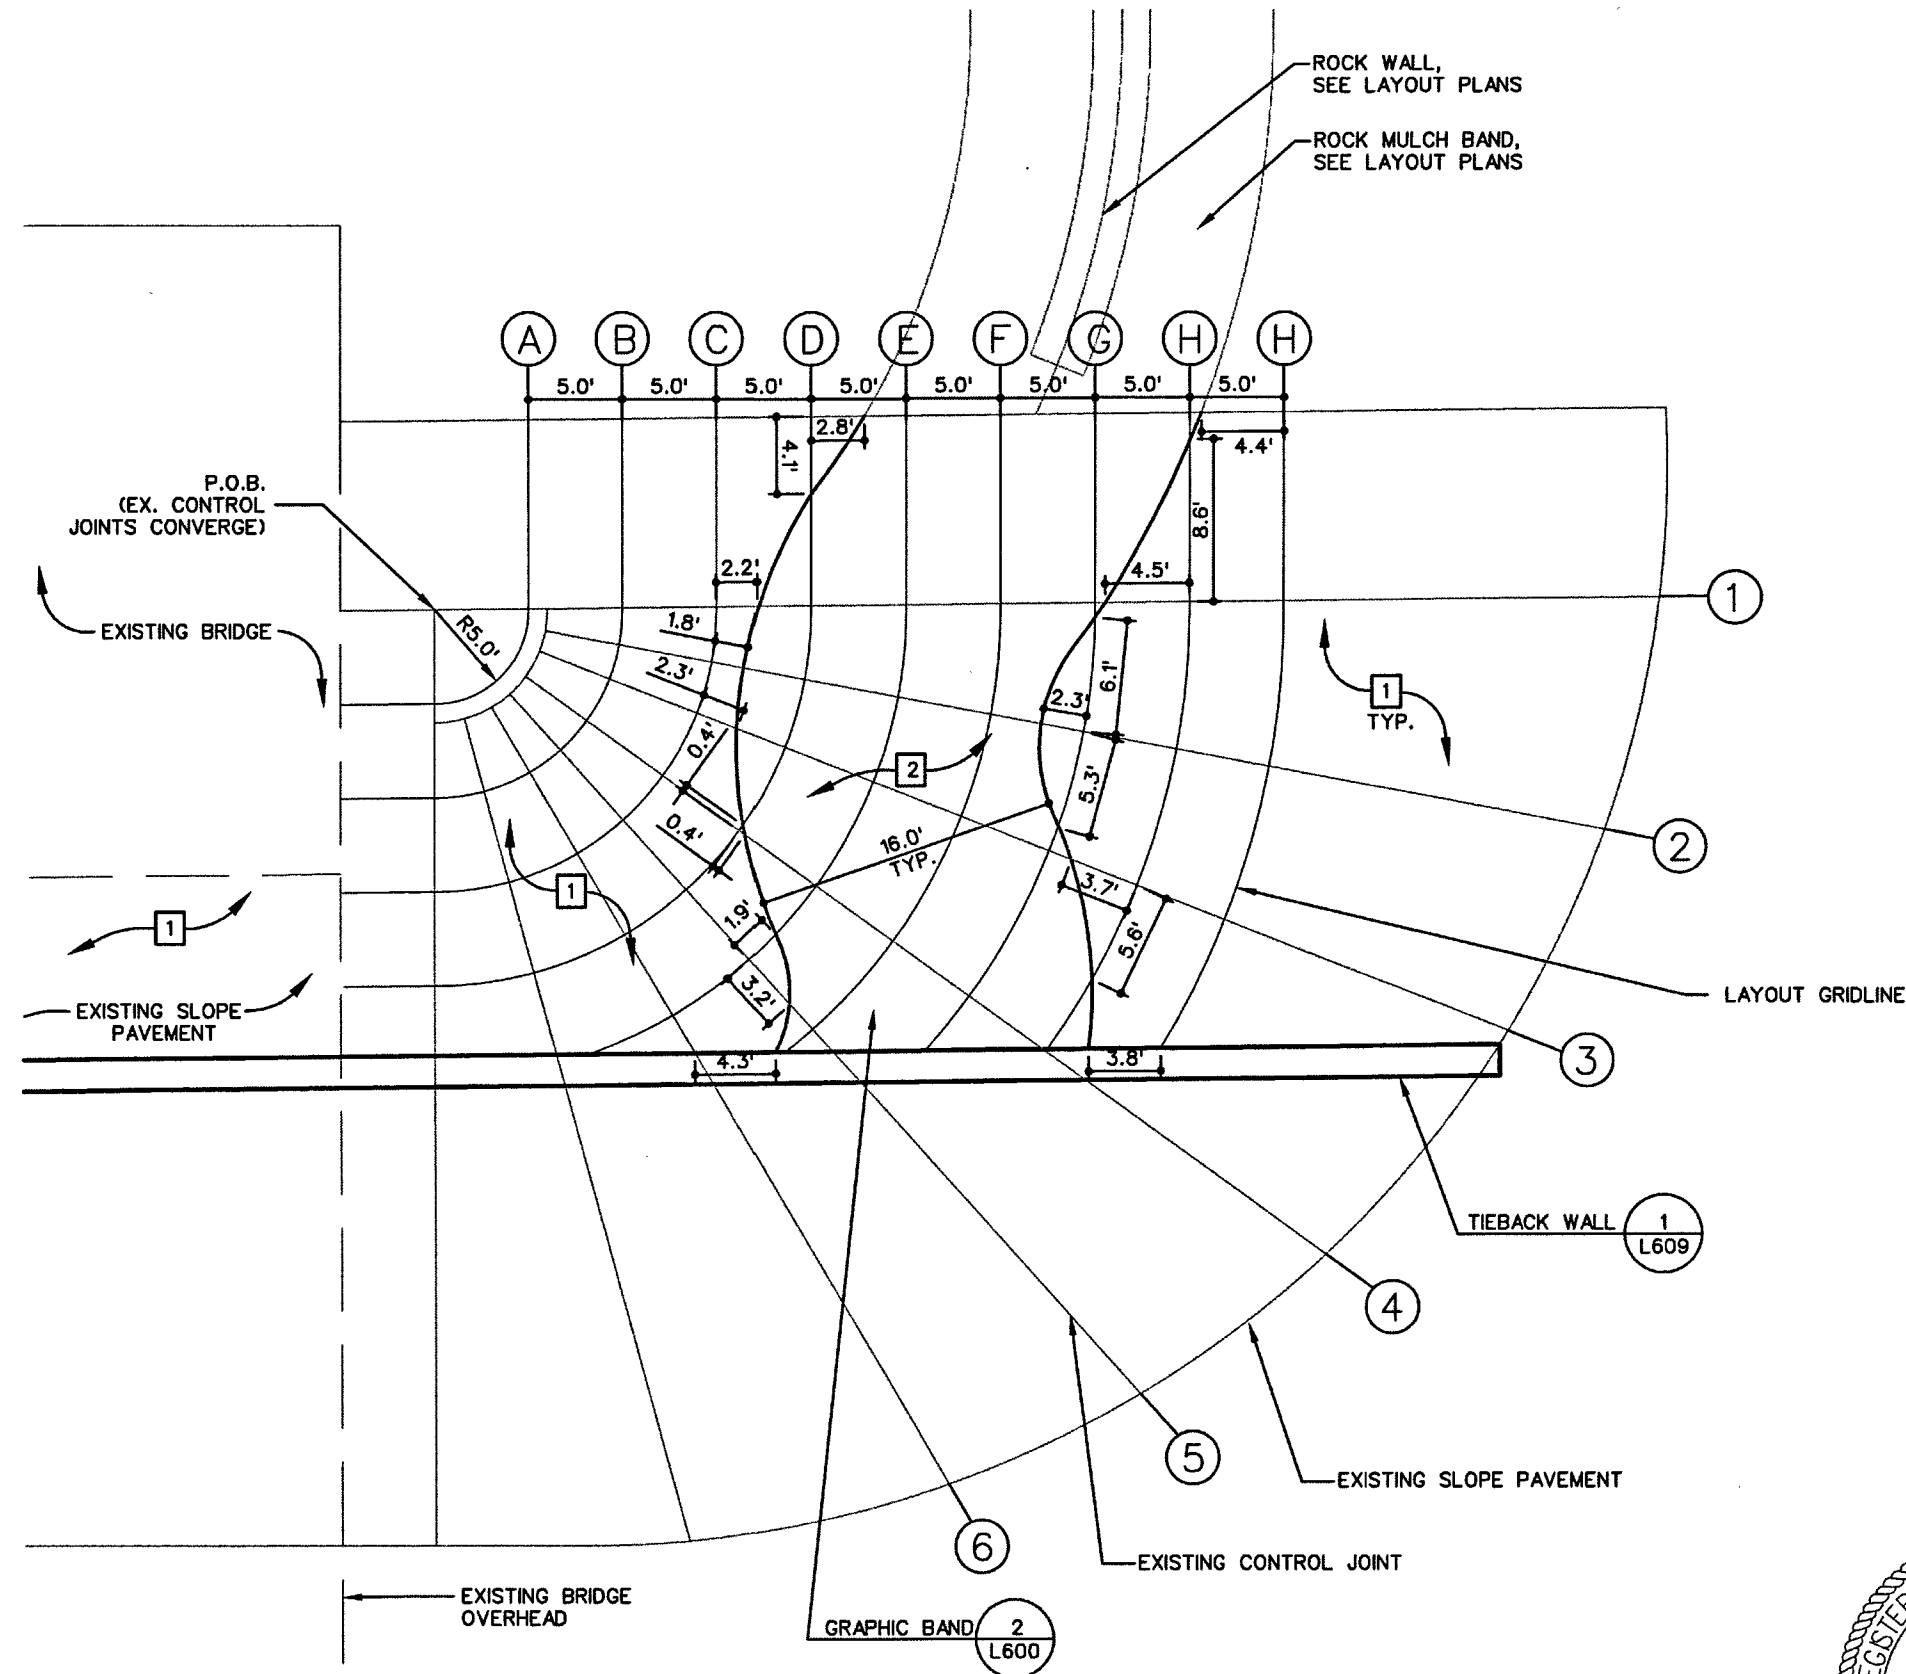


Stantec



7450 ARROYO CROSSING
PARKWAY SUITE 100
LAS VEGAS, NEVADA 89117
PHONE (702) 256-0116
FAX (702) 256-4906

STATE OF NEVADA
DEPARTMENT OF TRANSPORTATION
US-95 NORTHWEST
LANDSCAPE IMPROVEMENTS
(N.B.) CRAIG RD.
SLOPE PAVEMENT
GRAPHICS

SLOPE PAVEMENT COLOR LEGEND	
1	FLINTSTONE / DE6221
2	REGENCY CREAM / DE5325

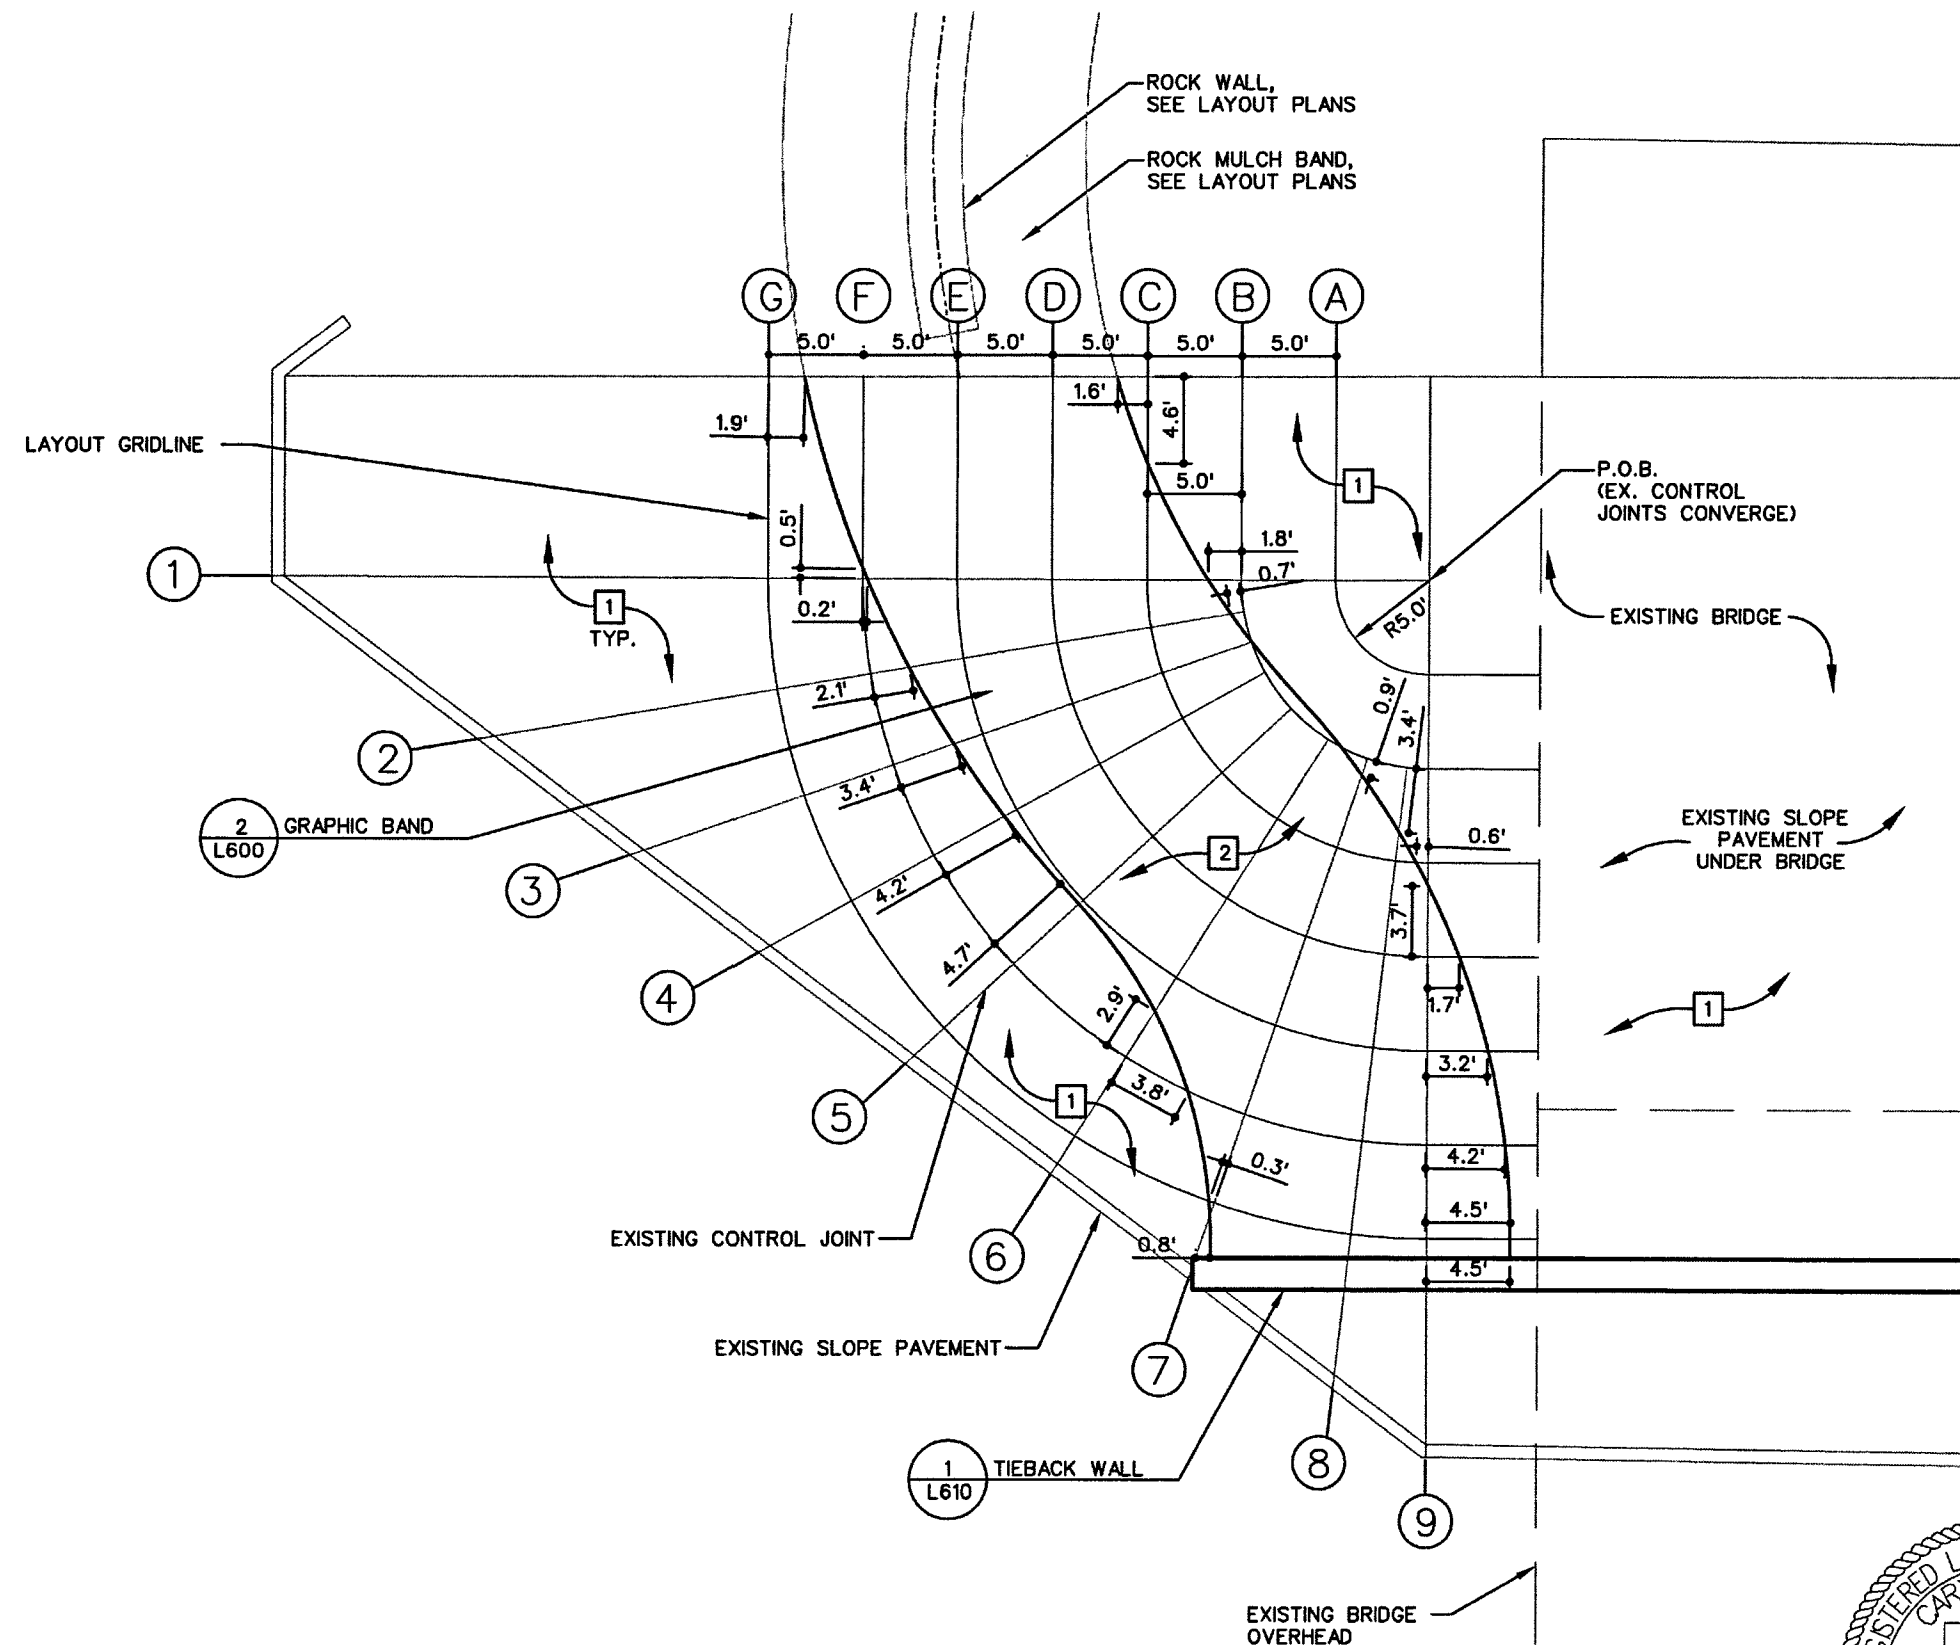

1 GRAPHICS ON EXISTING SLOPE PAVEMENT
SCALE: 1 inch = 10 ft.

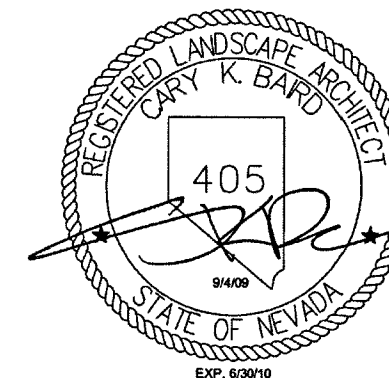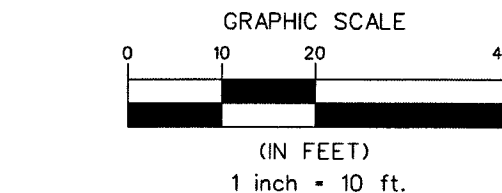


7450 ARROYO CROSSING
PARKWAY SUITE 100
LAS VEGAS, NEVADA 89117
PHONE (702) 258-0116
FAX (702) 258-4866



STATE OF NEVADA
DEPARTMENT OF TRANSPORTATION
US-95 NORTHWEST
LANDSCAPE IMPROVEMENTS
(S.B.) CRAIG RD.
SLOPE PAVEMENT
GRAPHICS

STATE	PROJECT NO.	COUNTY	SHEET NO.
NEVADA	NH-095-2(051)	CLARK	L627

SLOPE PAVEMENT COLOR LEGEND	
1	FLINTSTONE / DE6221
2	REGENCY CREAM / DE5325

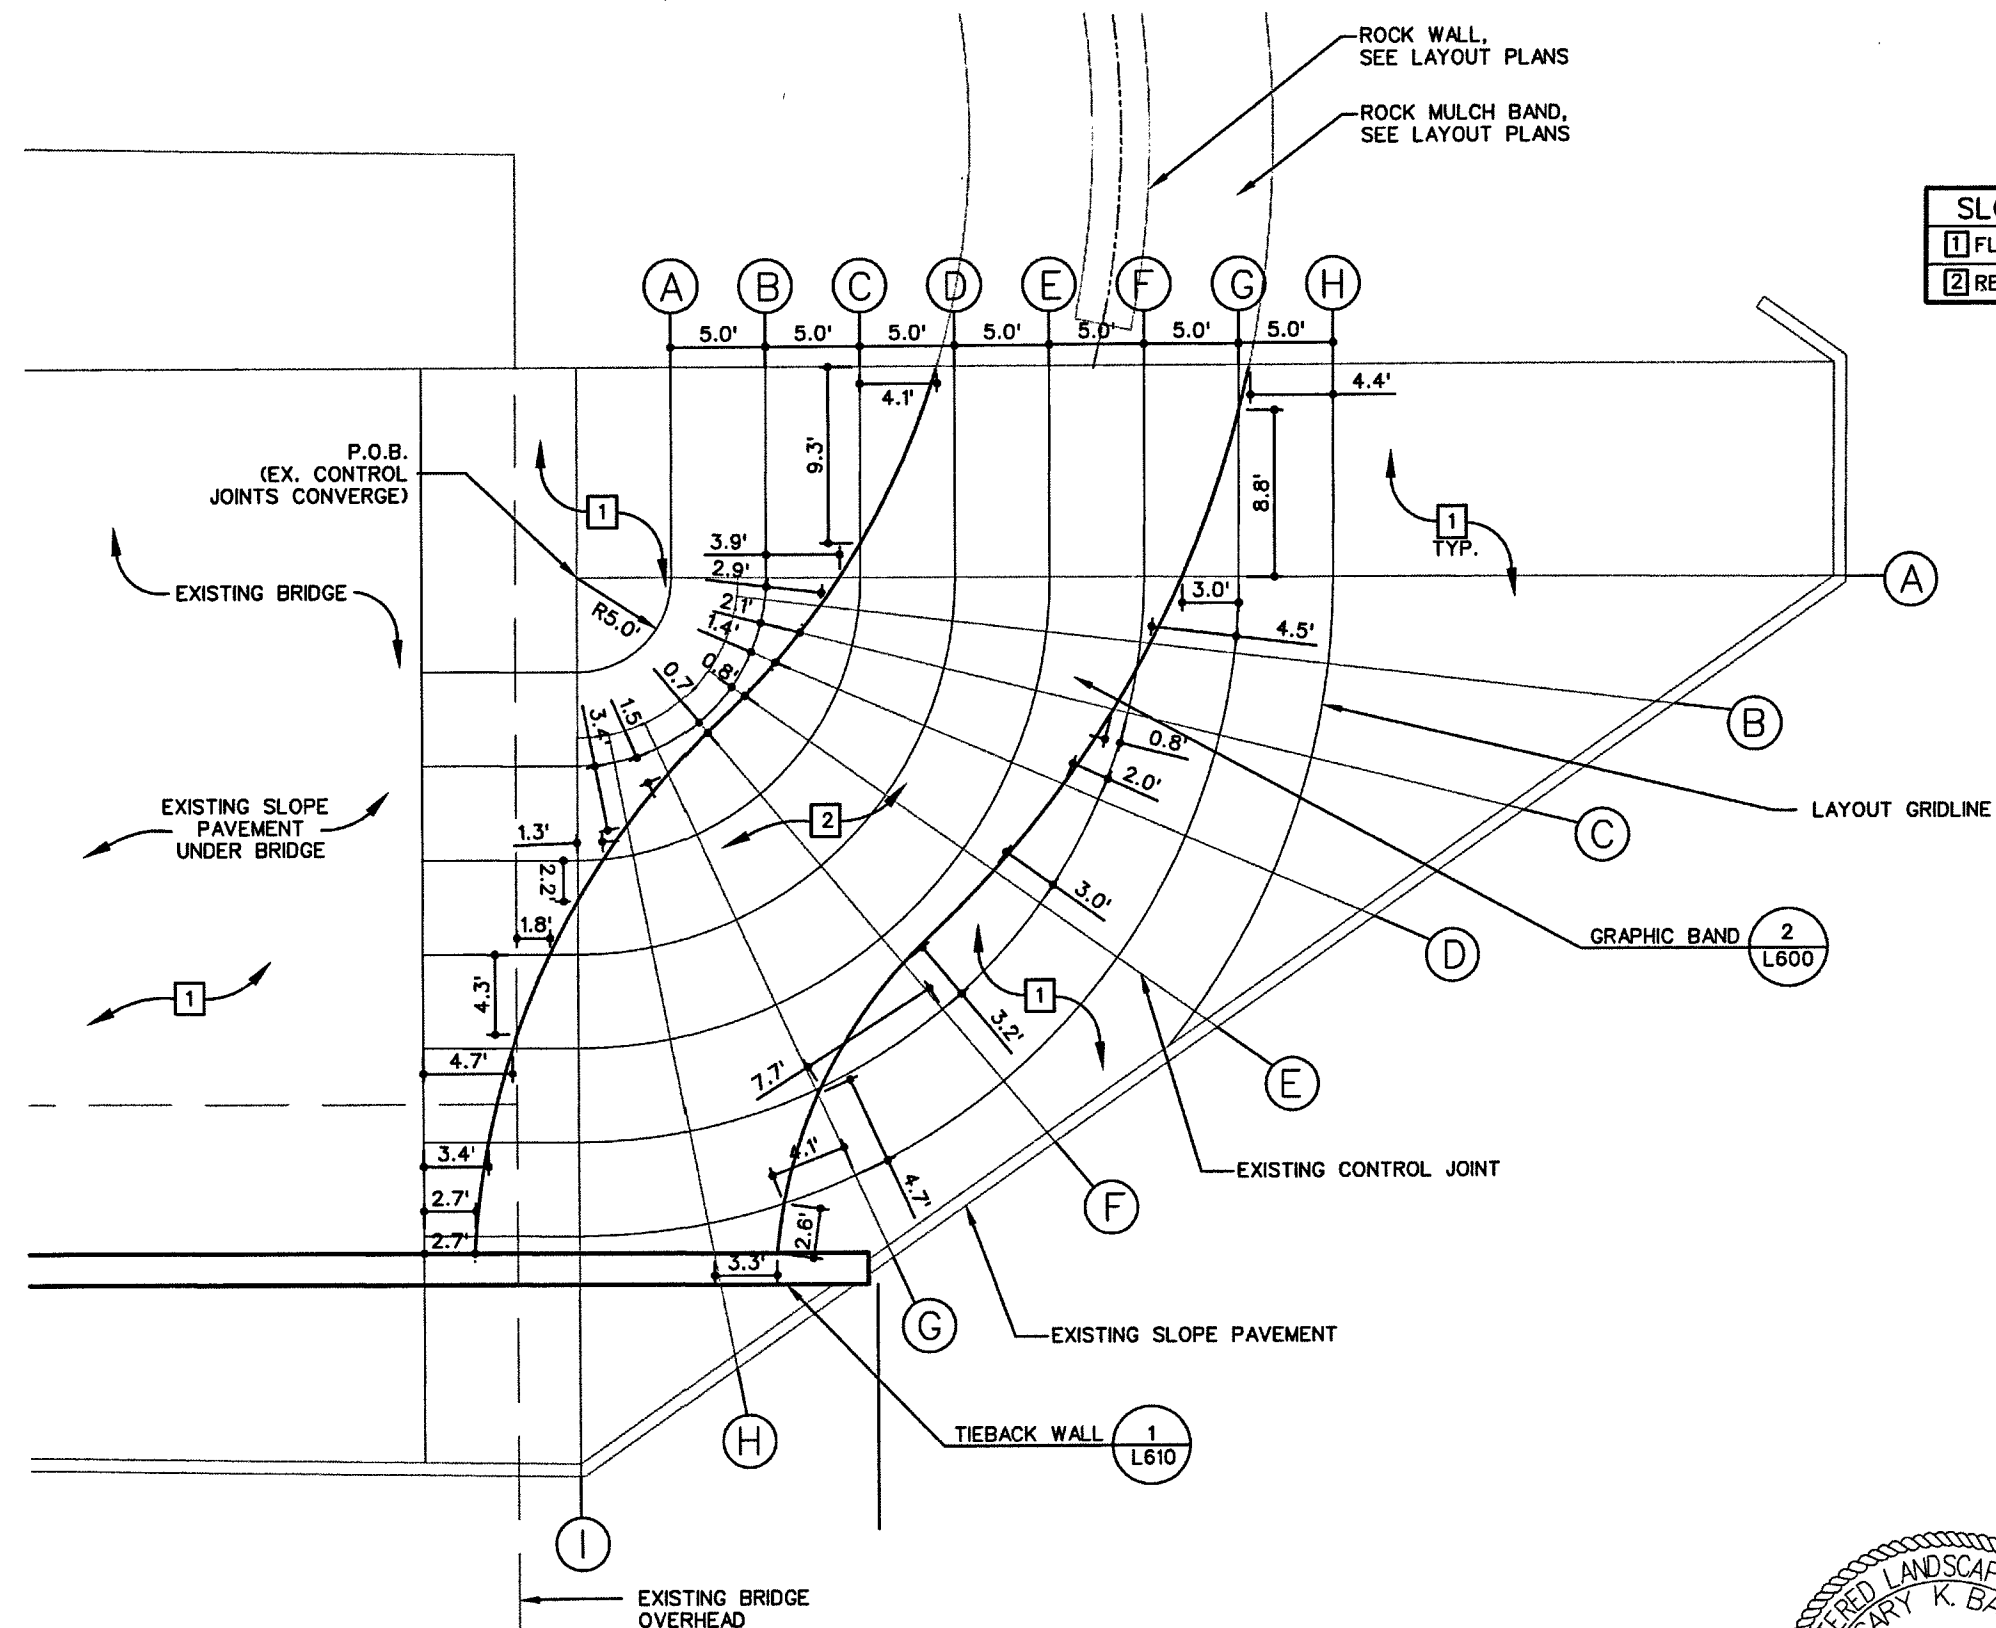

1 GRAPHICS ON EXISTING SLOPE PAVEMENT
SCALE: 1 inch = 10 ft.

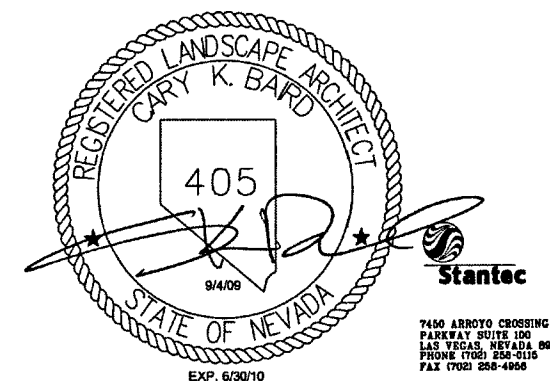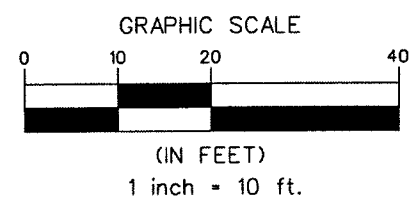

STATE OF NEVADA
DEPARTMENT OF TRANSPORTATION
US-95 NORTHWEST
LANDSCAPE IMPROVEMENTS
(S.B.) CRAIG RD.
SLOPE PAVEMENT
GRAPHICS

