



STATE	PROJECT NO.	COUNTY	SHEET NO.
NEVADA	NH-095-2(051)	CLARK	L621

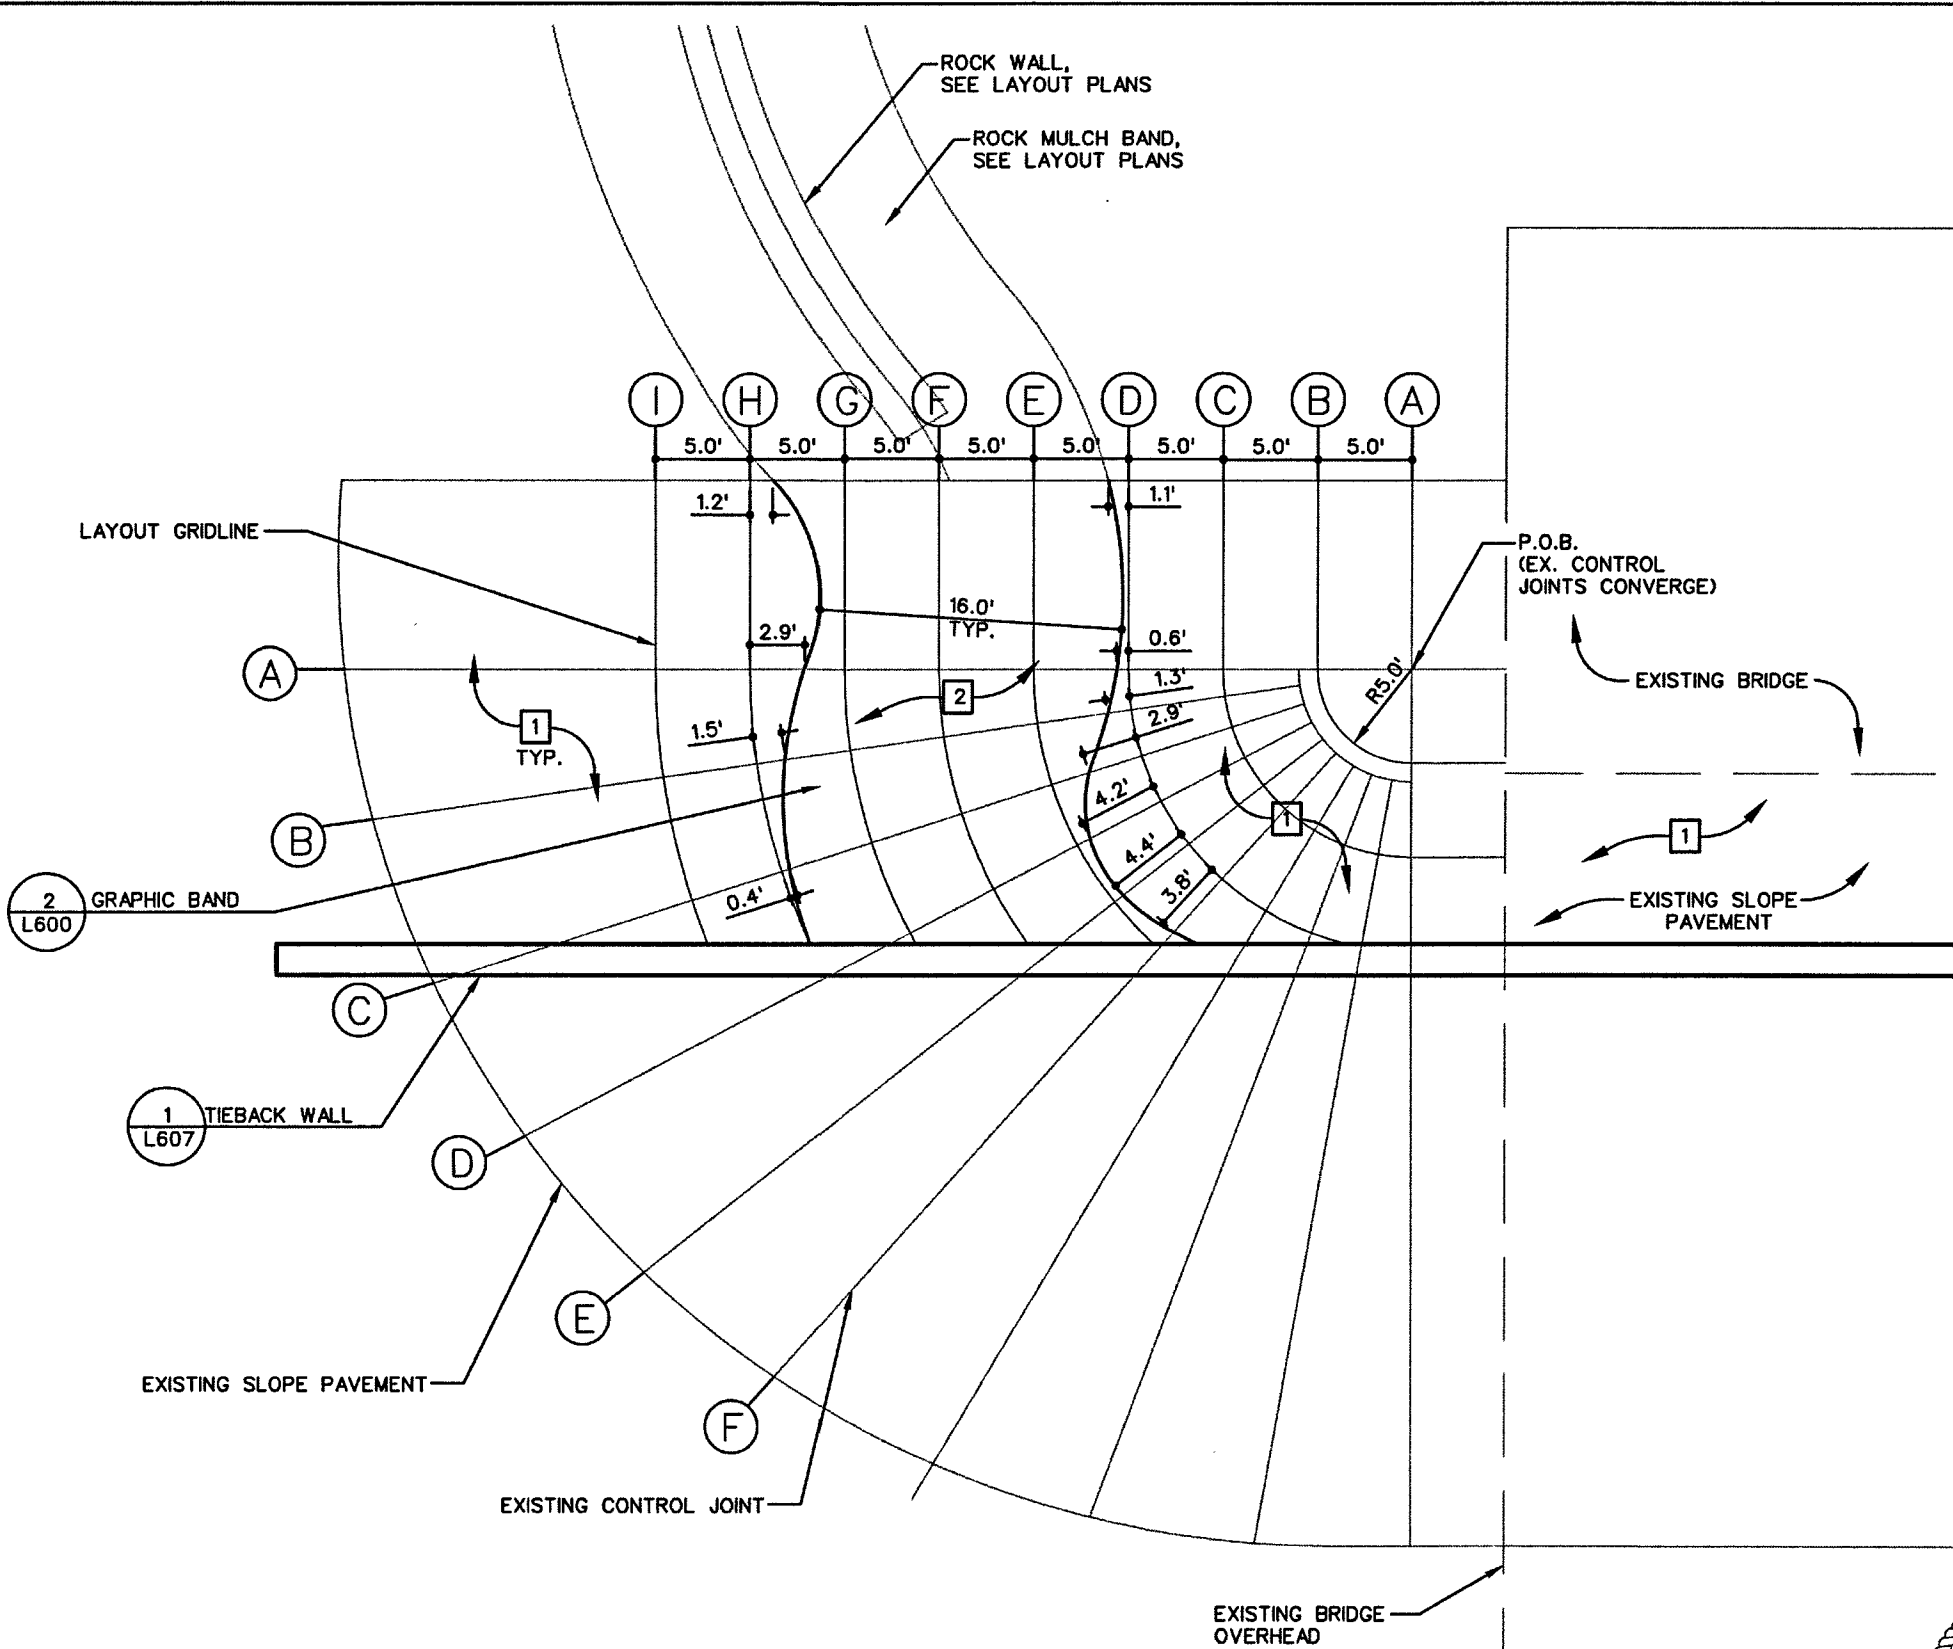

SLOPE PAVEMENT COLOR LEGEND
1 FLINTSTONE / DE6221
2 REGENCY CREAM / DE5325

1 GRAPHICS ON EXISTING SLOPE PAVEMENT
SCALE: 1 inch = 10 ft.

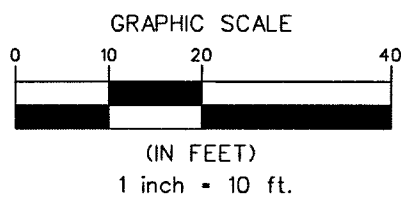


STATE OF NEVADA
DEPARTMENT OF TRANSPORTATION
US-95 NORTHWEST



LANDSCAPE IMPROVEMENTS
(S.B.) CHEYENNE AVE.
SLOPE PAVEMENT
GRAPHICS

STATE	PROJECT NO.	COUNTY	SHEET NO.
NEVADA	NH-095-2(051)	CLARK	L622

SLOPE PAVEMENT COLOR LEGEND	
1	FLINTSTONE / DE6221
2	REGENCY CREAM / DE5325

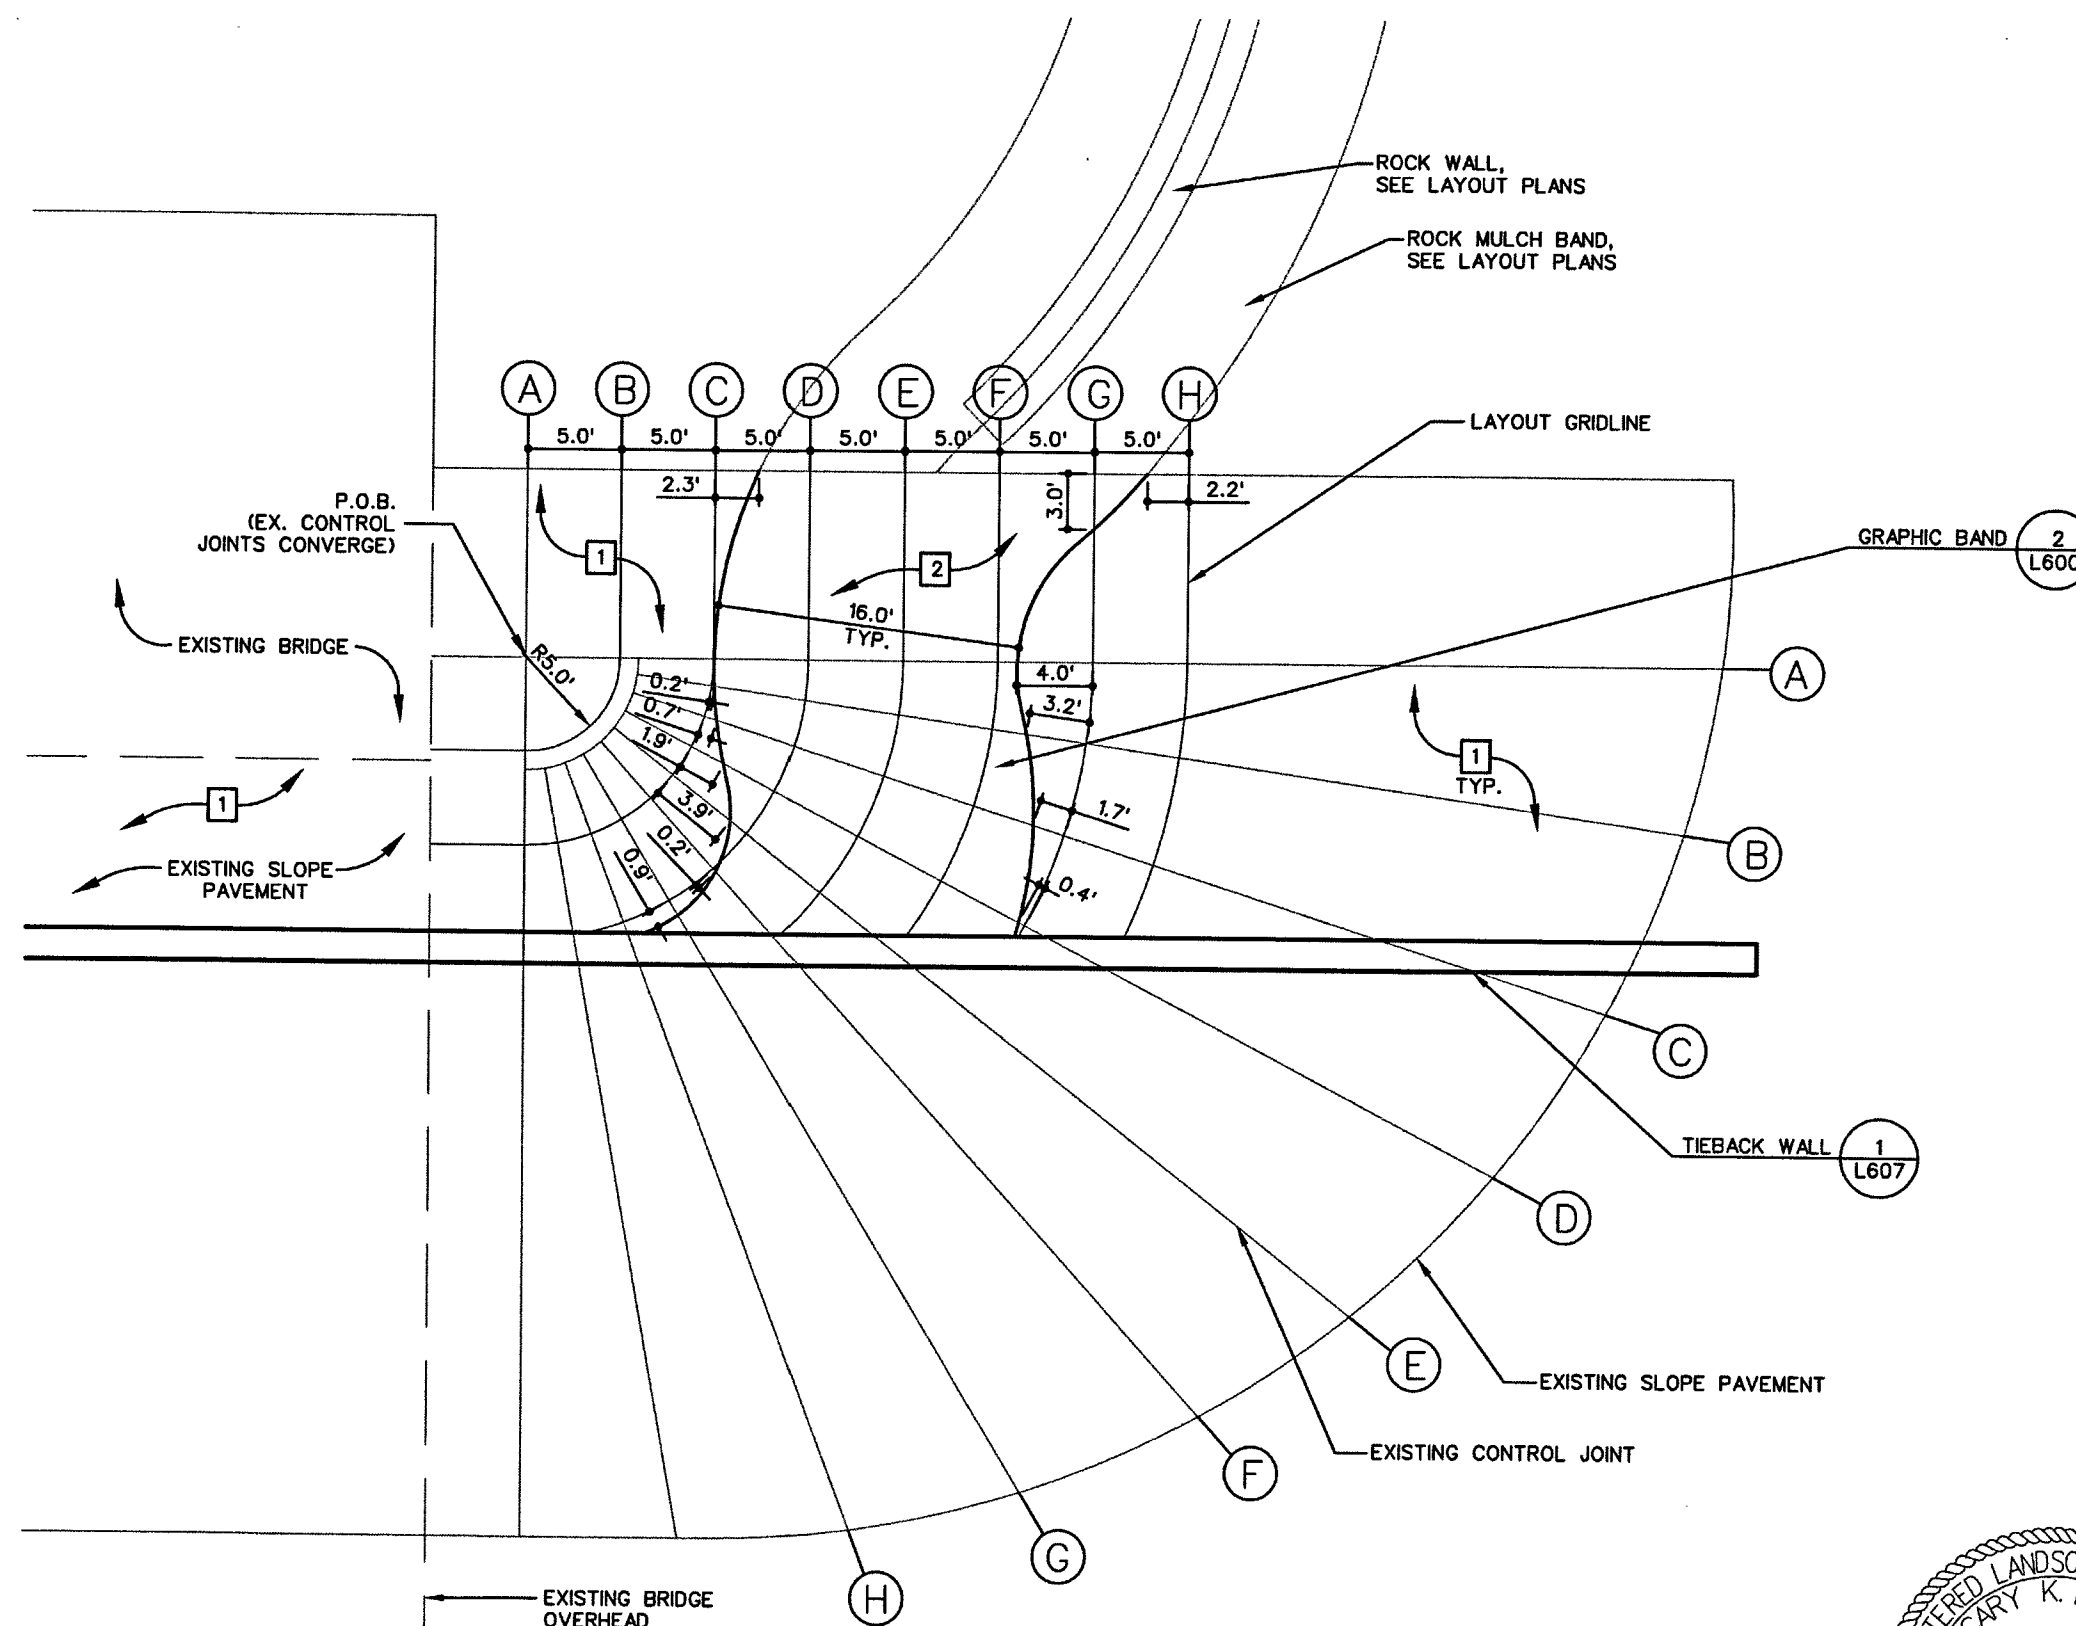


1 GRAPHICS ON EXISTING SLOPE PAVEMENT
SCALE: 1 inch = 10 ft.

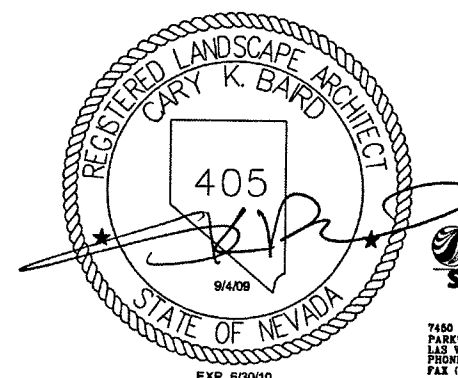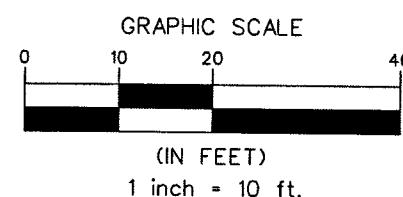



STATE OF NEVADA
DEPARTMENT OF TRANSPORTATION
US-95 NORTHWEST

LANDSCAPE IMPROVEMENTS
(S.B.) CHEYENNE AVE.
SLOPE PAVEMENT
GRAPHICS

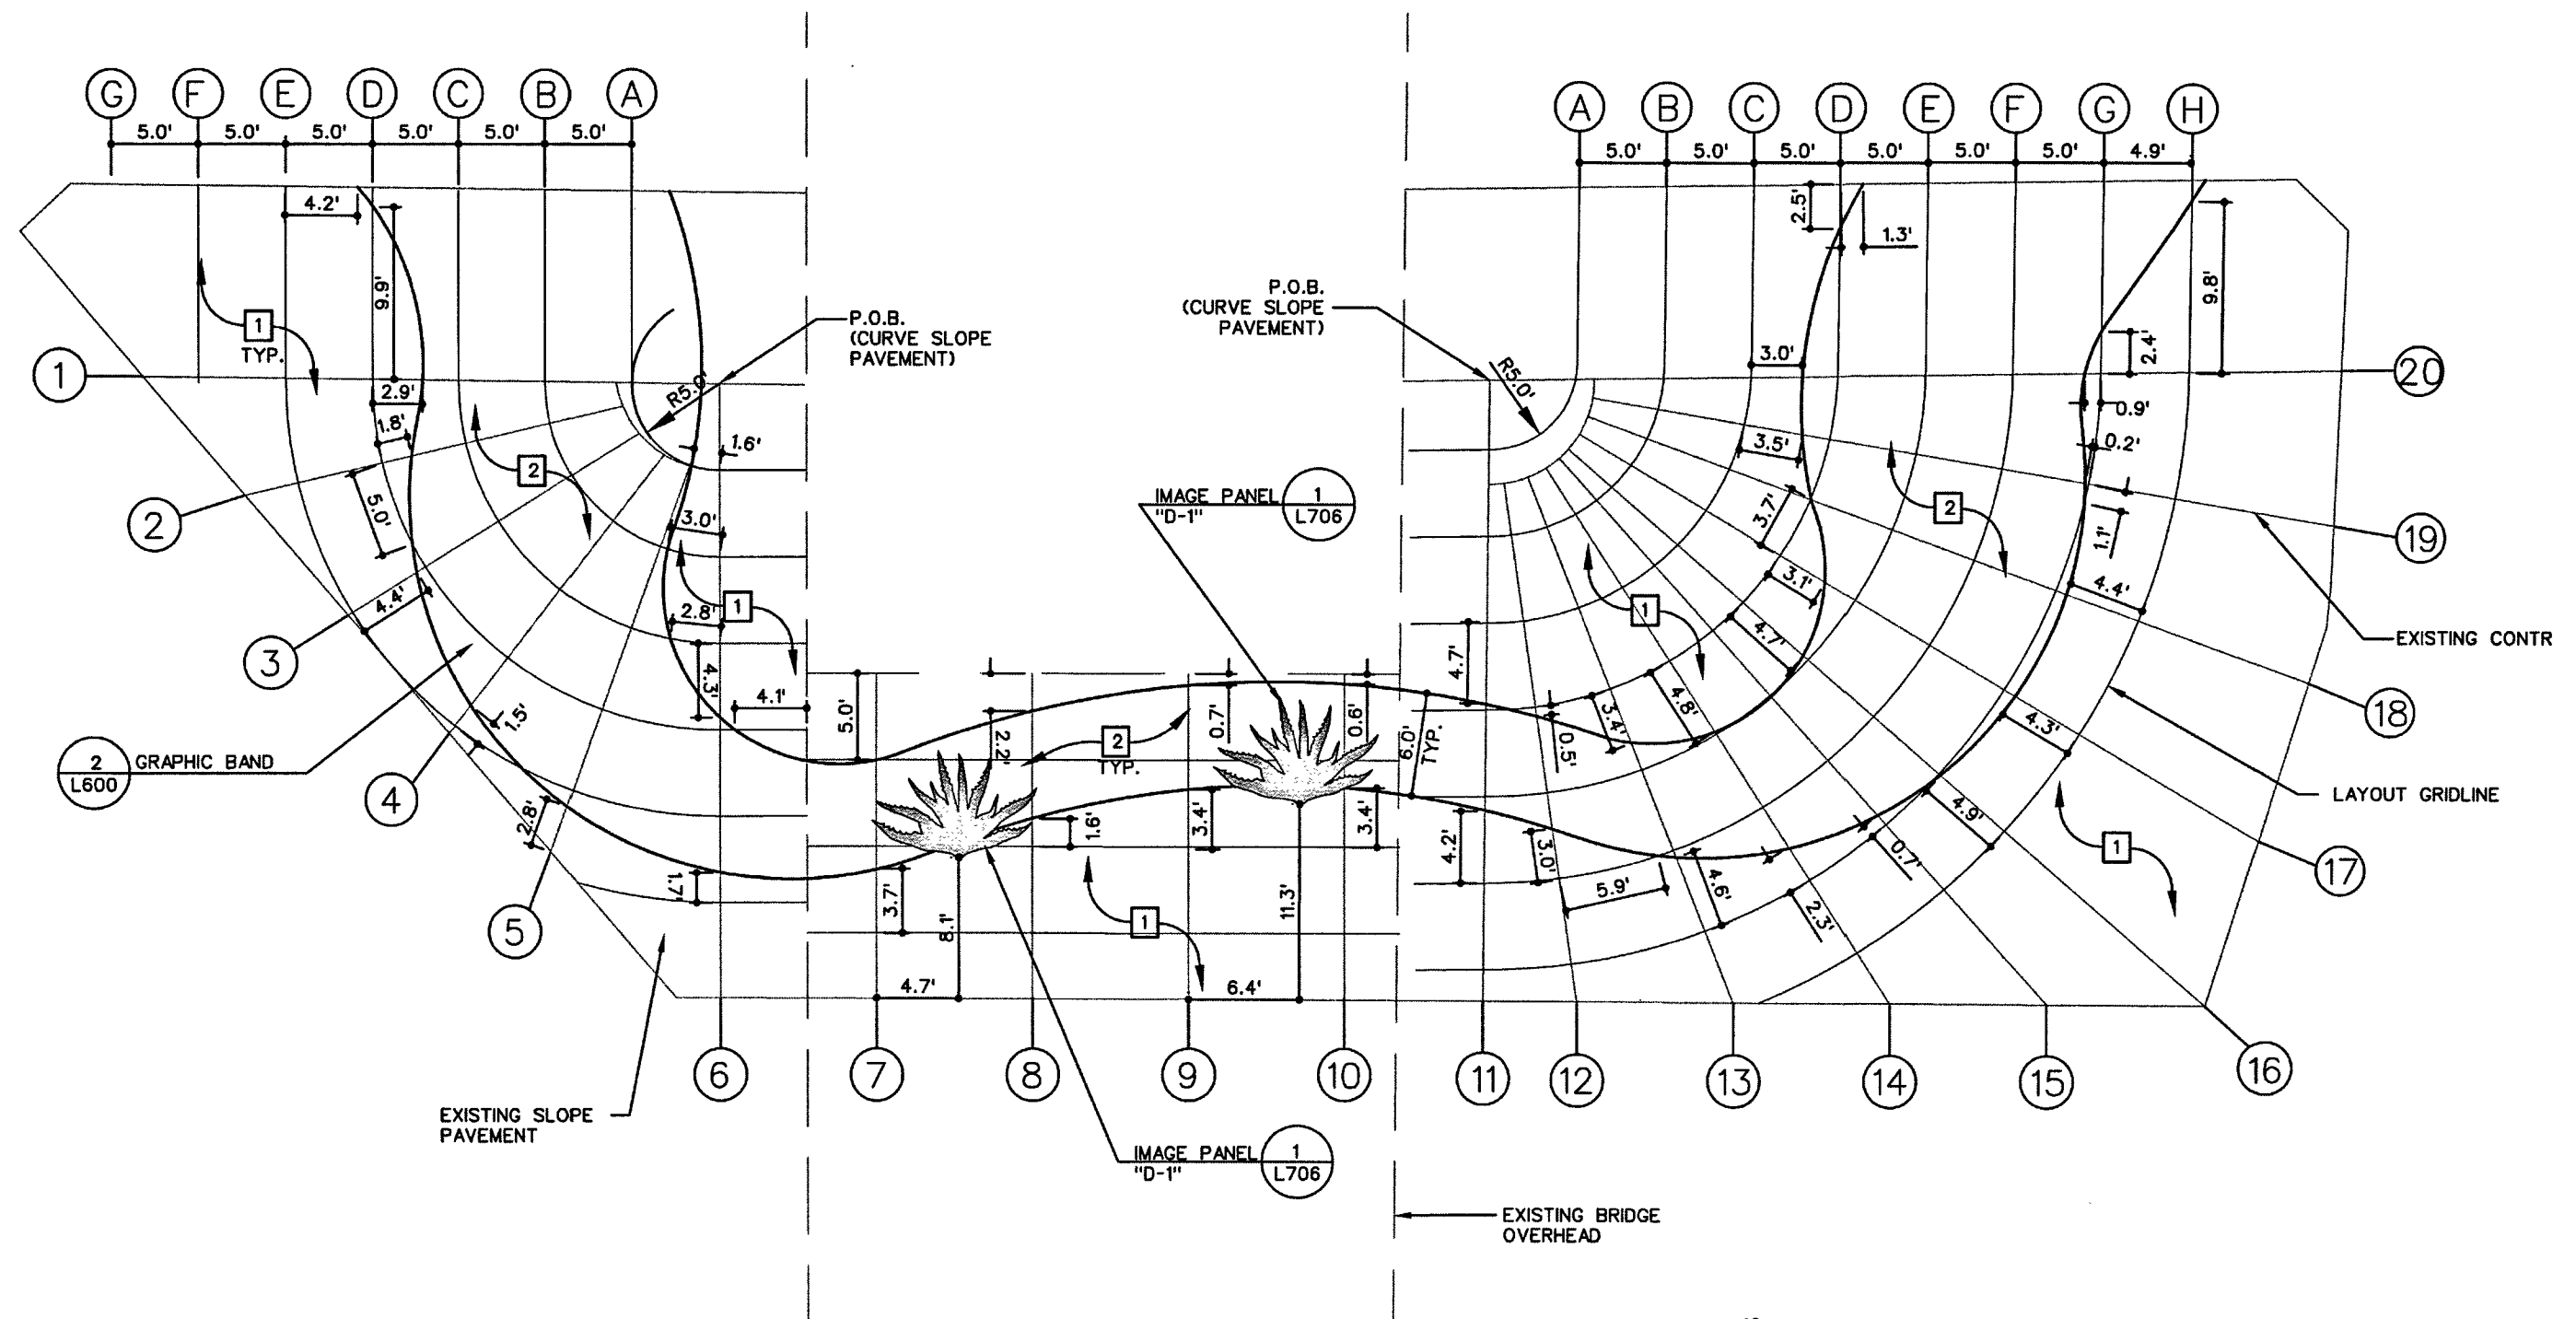


1 SLOPE PAVEMENT STAIN LAYOUT
SCALE: 1 inch = 10 ft.

WALL COLOR LEGEND	
1	FLINTSTONE / DE6221
2	REGENCY CREAM / DE5325

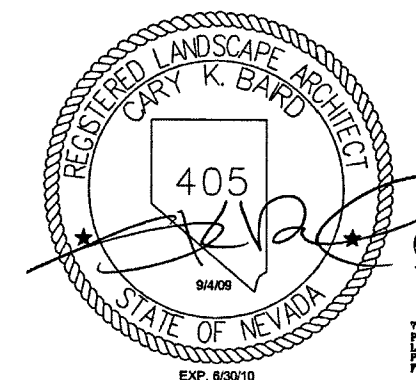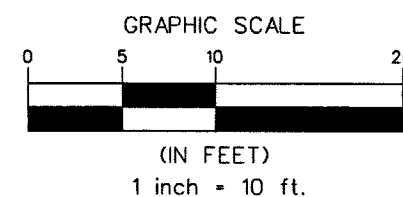



STATE OF NEVADA
DEPARTMENT OF TRANSPORTATION
US-95 NORTHWEST
LANDSCAPE IMPROVEMENTS
(S.B.) ALEXANDER RD.
SLOPE PAVEMENT
GRAPHICS

STATE	PROJECT NO.	COUNTY	SHEET NO.
NEVADA	NH-095-2(051)	CLARK	L624

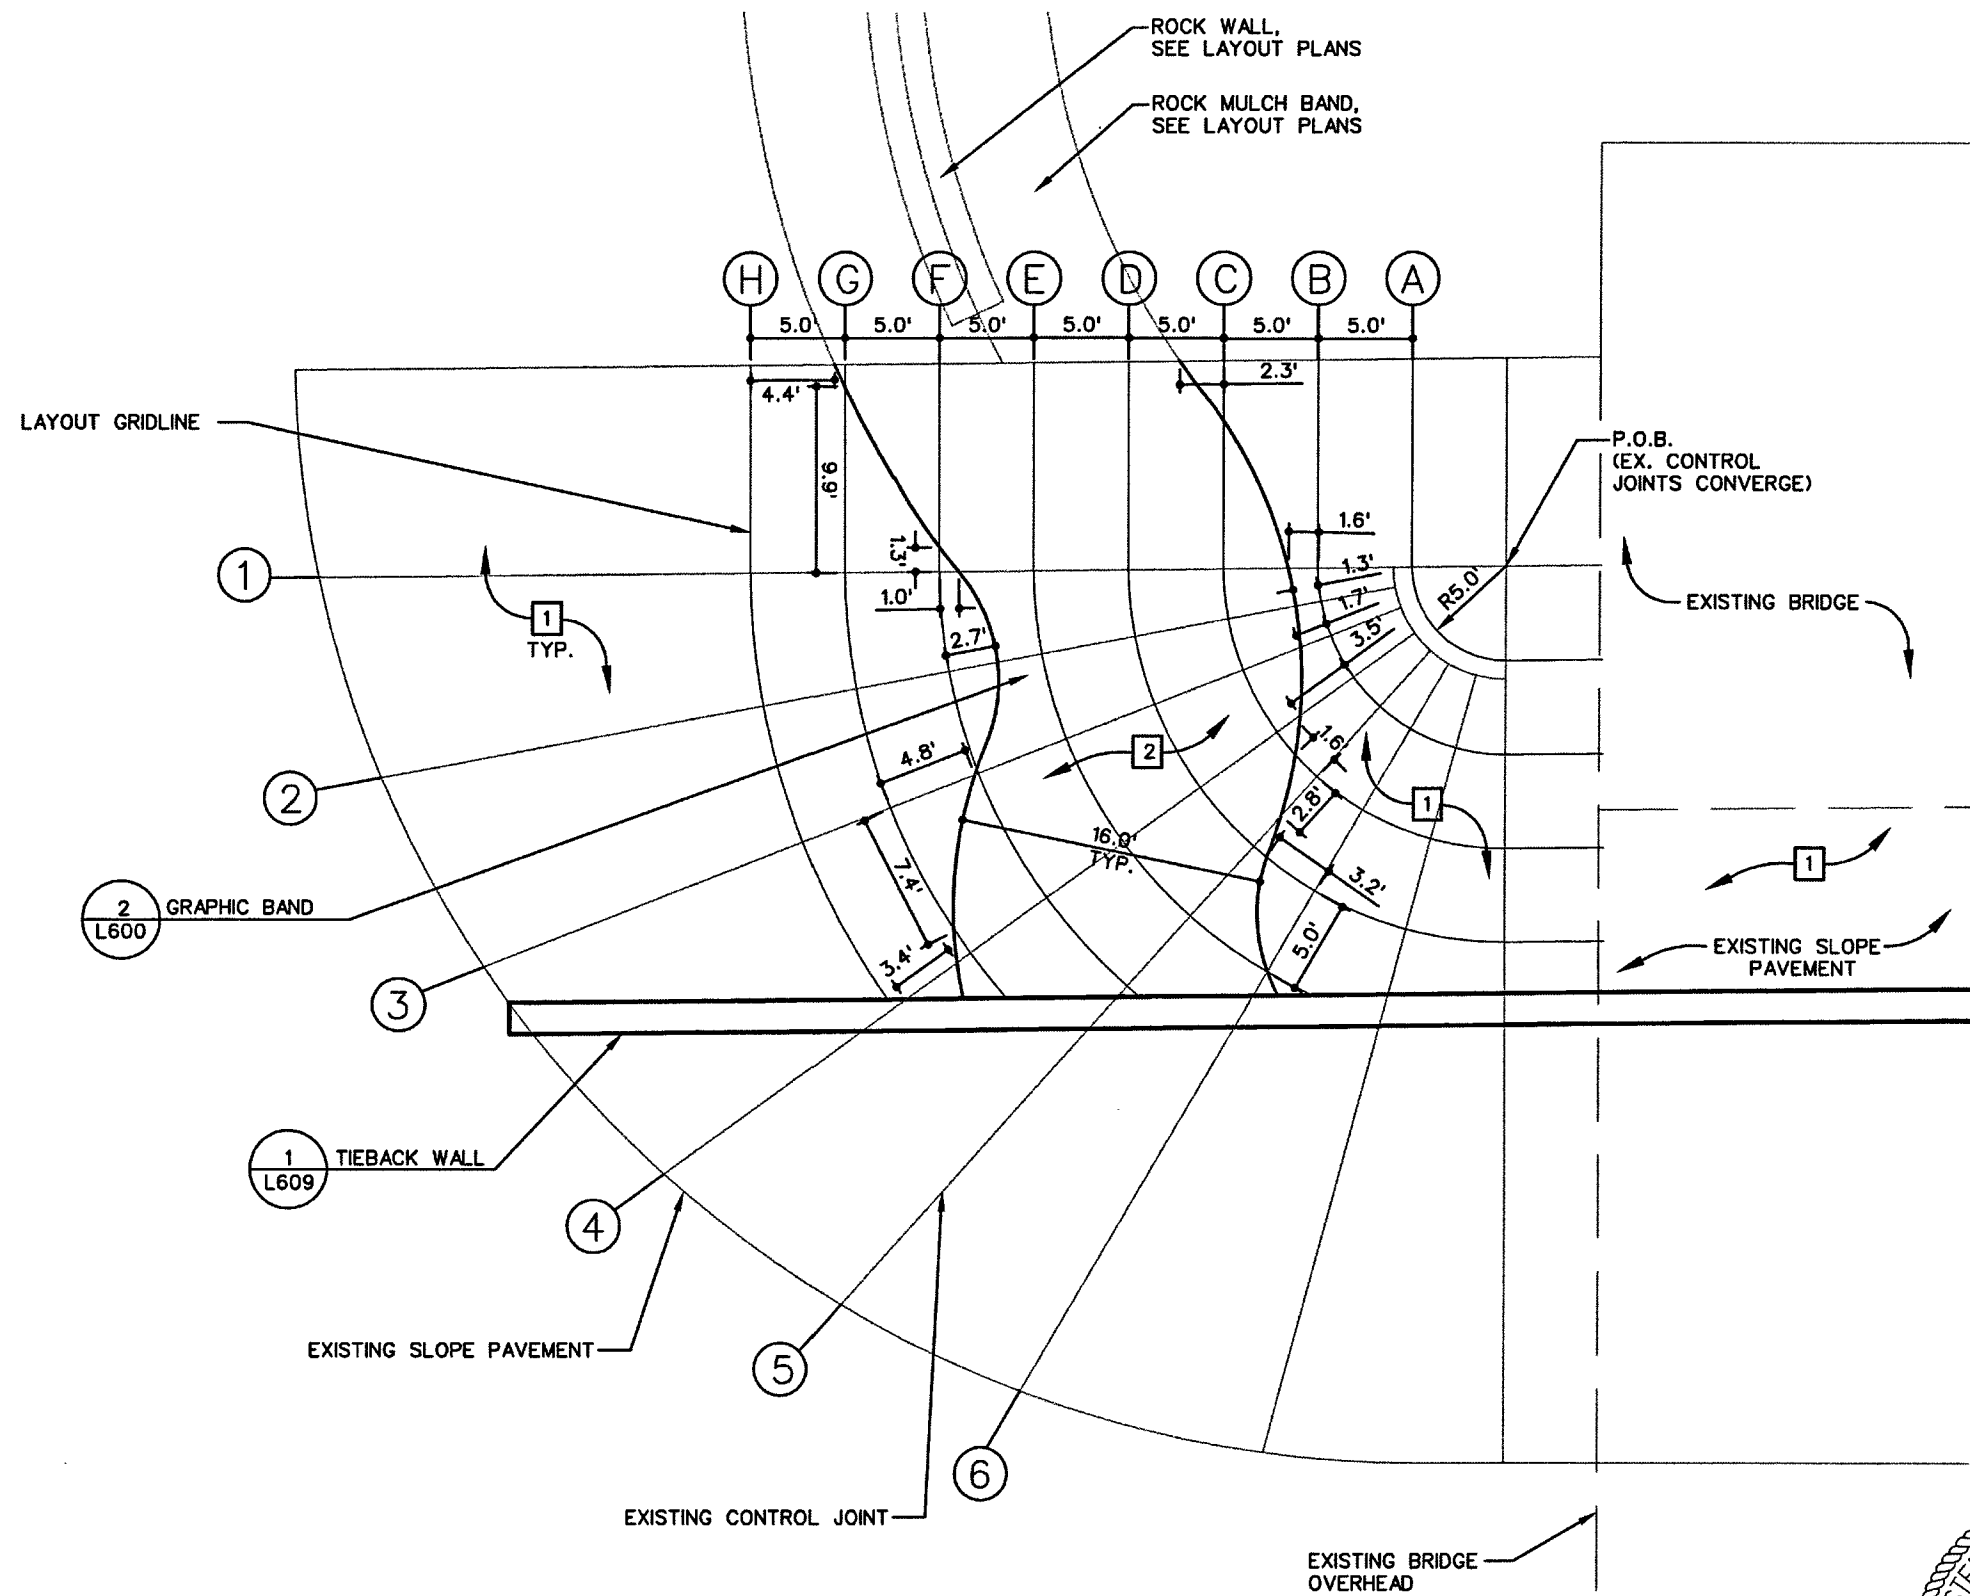

SLOPE PAVEMENT COLOR LEGEND	
1	FLINTSTONE / DE6221
2	REGENCY CREAM / DE5325

1 GRAPHICS ON EXISTING SLOPE PAVEMENT
SCALE: 1 inch = 10 ft.

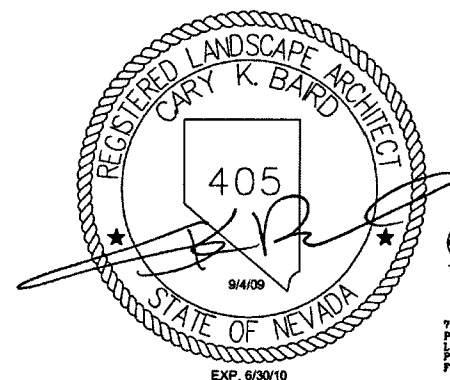
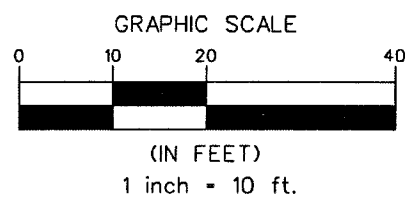


7450 ARROYO CROSSING
PARKWAY SUITE 100
LAS VEGAS, NEVADA 89117
PHONE (702) 248-0110
FAX (702) 248-4966

STATE OF NEVADA
DEPARTMENT OF TRANSPORTATION
US-95 NORTHWEST
LANDSCAPE IMPROVEMENTS
(N.B.) CRAIG RD.
SLOPE PAVEMENT
GRAPHICS

STATE	PROJECT NO.	COUNTY	SHEET NO.
NEVADA	NH-095-2(051)	CLARK	L625

SLOPE PAVEMENT COLOR LEGEND	
1	FLINTSTONE / DE6221
2	REGENCY CREAM / DE5325

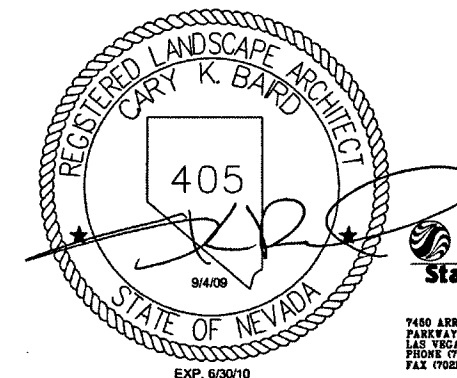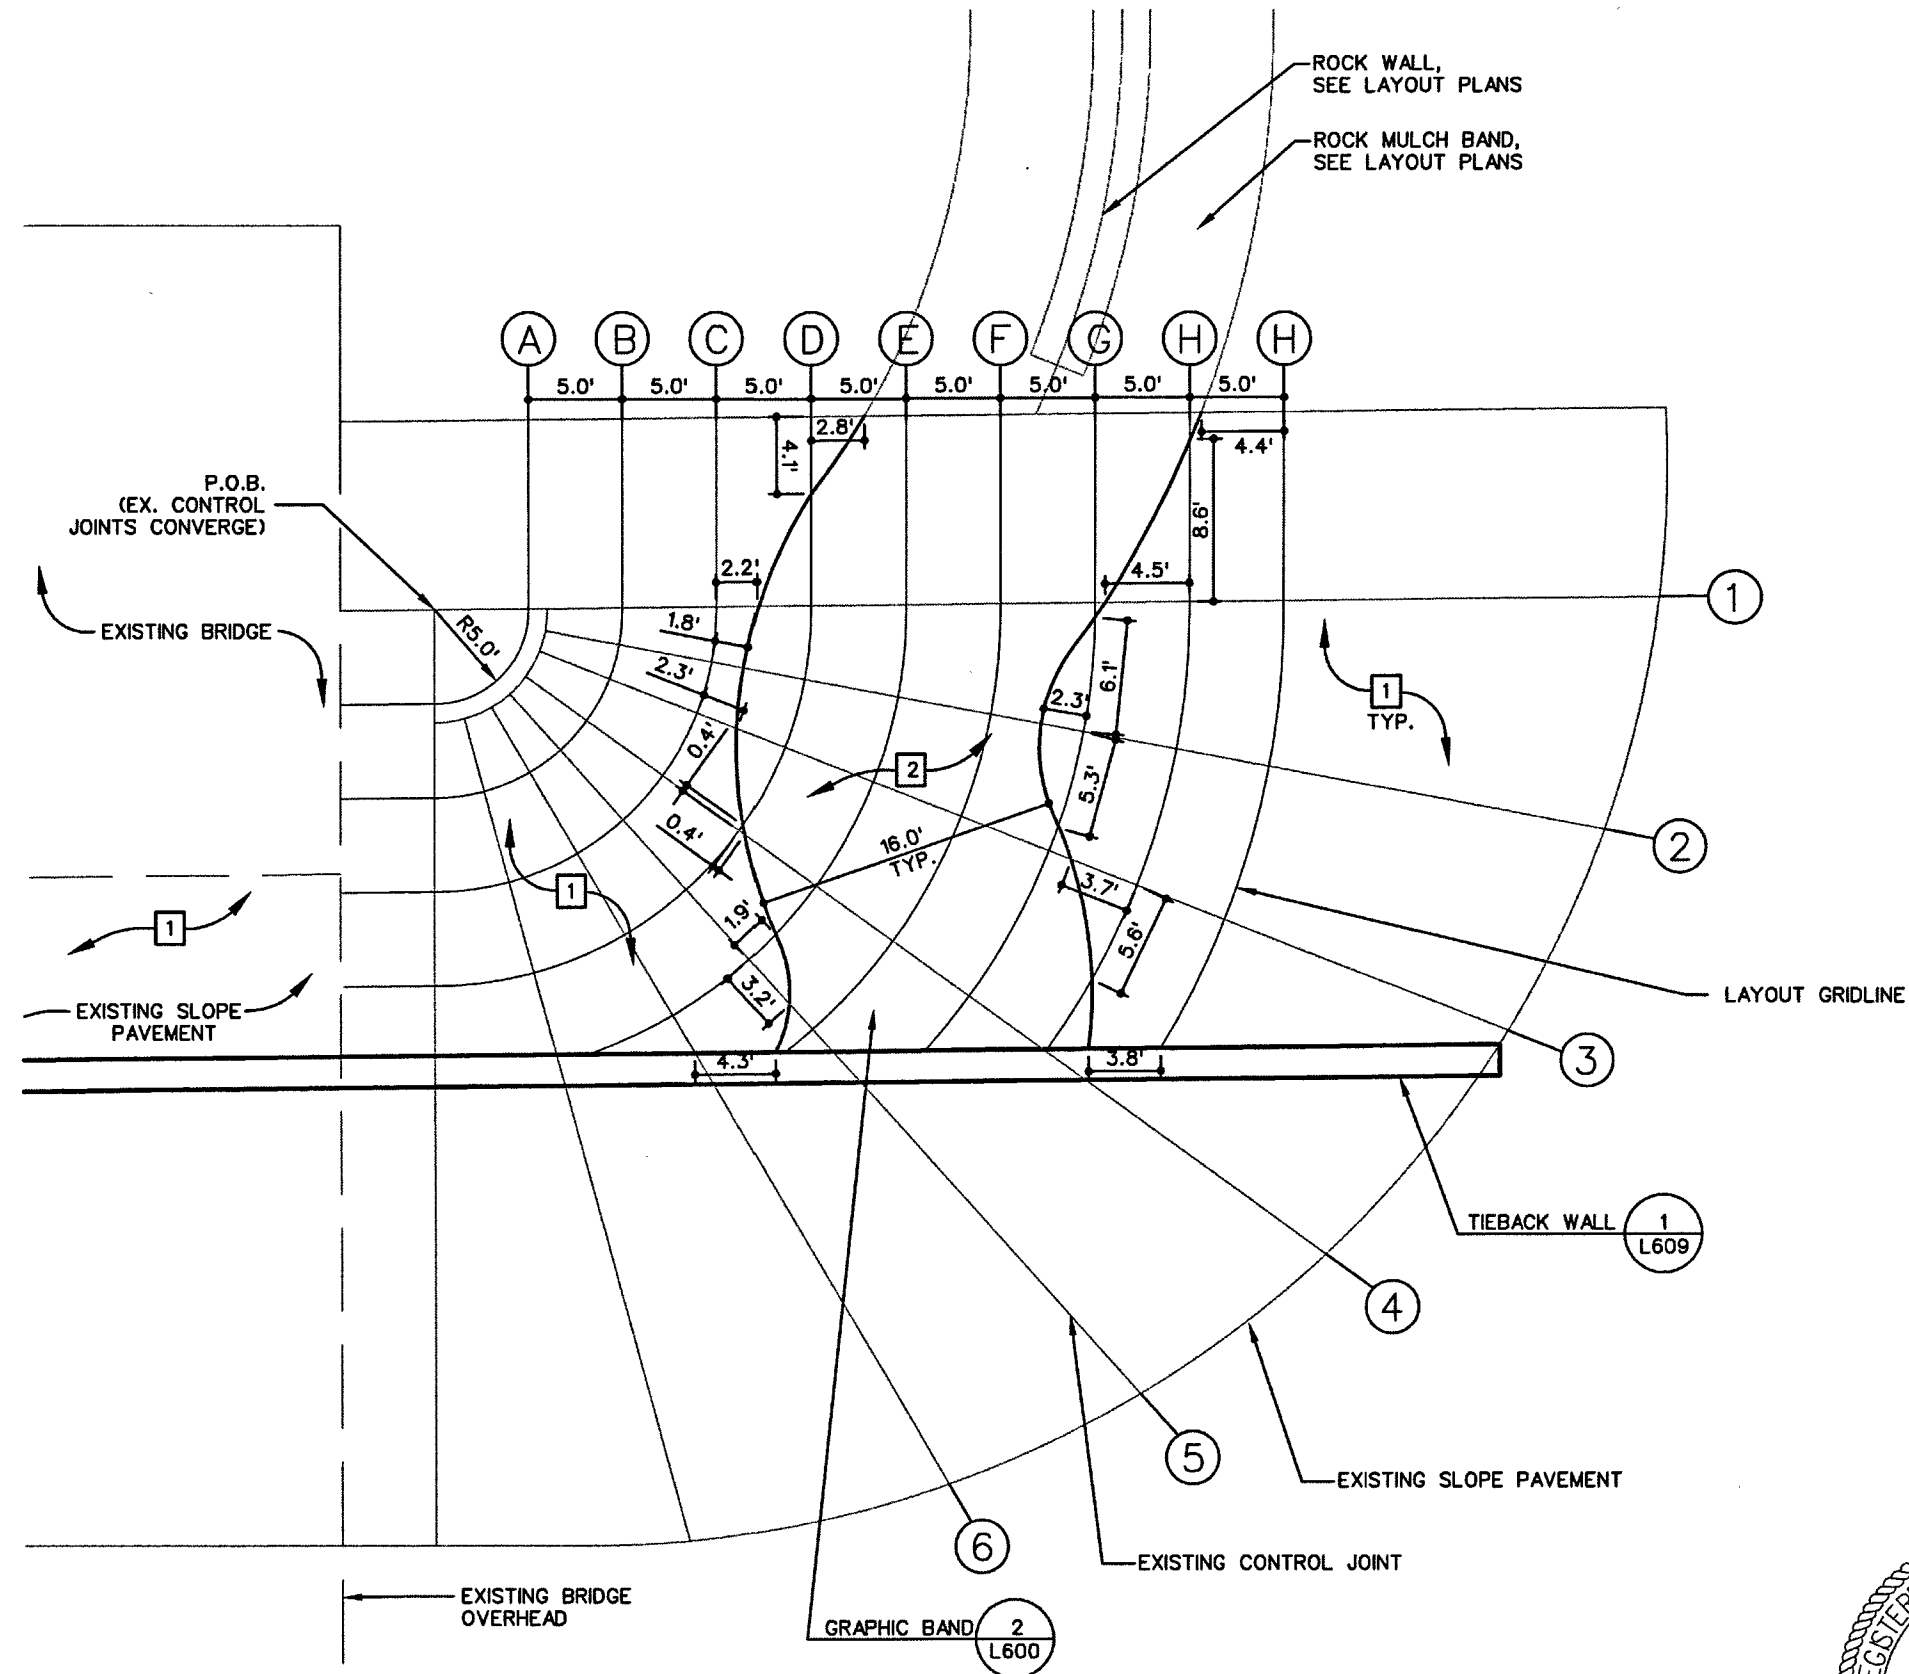


Stantec

7450 ARROYO CROSSING
PARKWAY SUITE 100
LAS VEGAS, NEVADA 89117
PHONE (702) 256-0116
FAX (702) 256-4906


STATE OF NEVADA
DEPARTMENT OF TRANSPORTATION
US-95 NORTHWEST
LANDSCAPE IMPROVEMENTS
(N.B.) CRAIG RD.
SLOPE PAVEMENT
GRAPHICS

STATE	PROJECT NO.	COUNTY	SHEET NO.
NEVADA	NH-095-2(051)	CLARK	L626

SLOPE PAVEMENT COLOR LEGEND	
1	FLINTSTONE / DE6221
2	REGENCY CREAM / DE5325

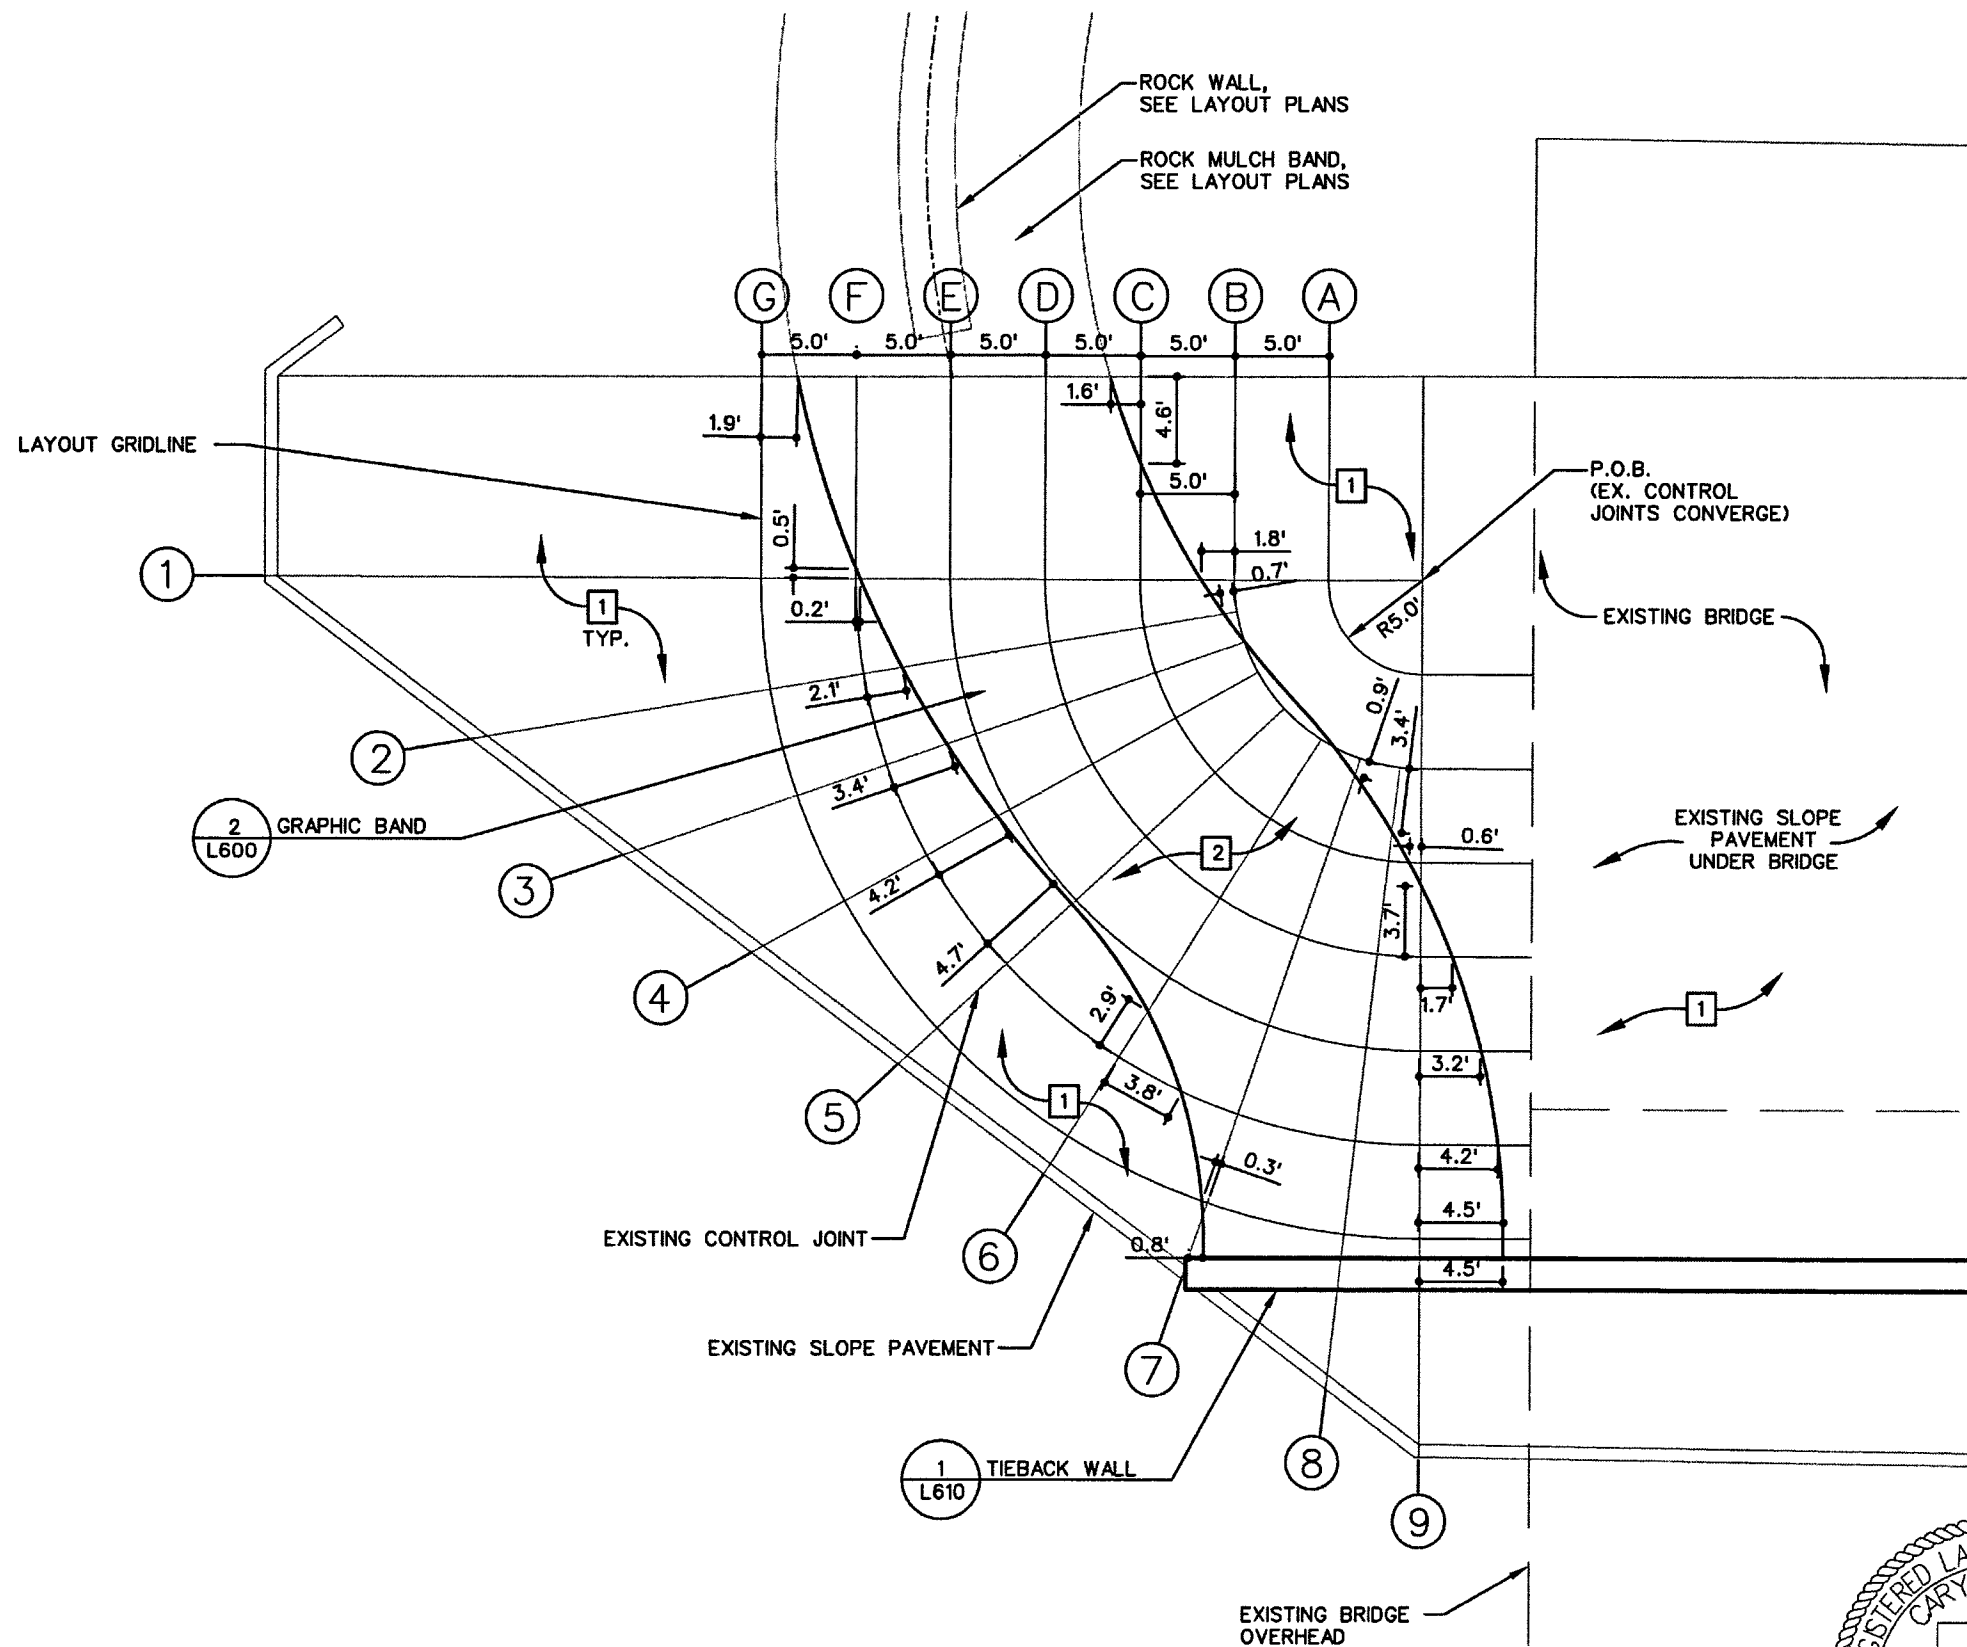

1 GRAPHICS ON EXISTING SLOPE PAVEMENT
SCALE: 1 inch = 10 ft.

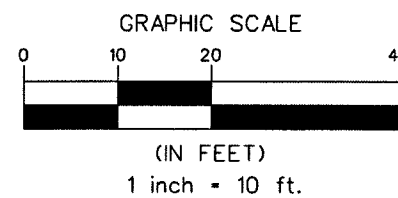


7450 ARROYO CROSSING
PARKWAY SUITE 100
LAS VEGAS, NEVADA 89117
PHONE (702) 258-0116
FAX (702) 258-4866

STATE OF NEVADA
DEPARTMENT OF TRANSPORTATION
US-95 NORTHWEST
LANDSCAPE IMPROVEMENTS
(S.B.) CRAIG RD.
SLOPE PAVEMENT
GRAPHICS



STATE	PROJECT NO.	COUNTY	SHEET NO.
NEVADA	NH-095-2(051)	CLARK	L627

SLOPE PAVEMENT COLOR LEGEND

- 1 FLINTSTONE / DE6221
- 2 REGENCY CREAM / DE5325

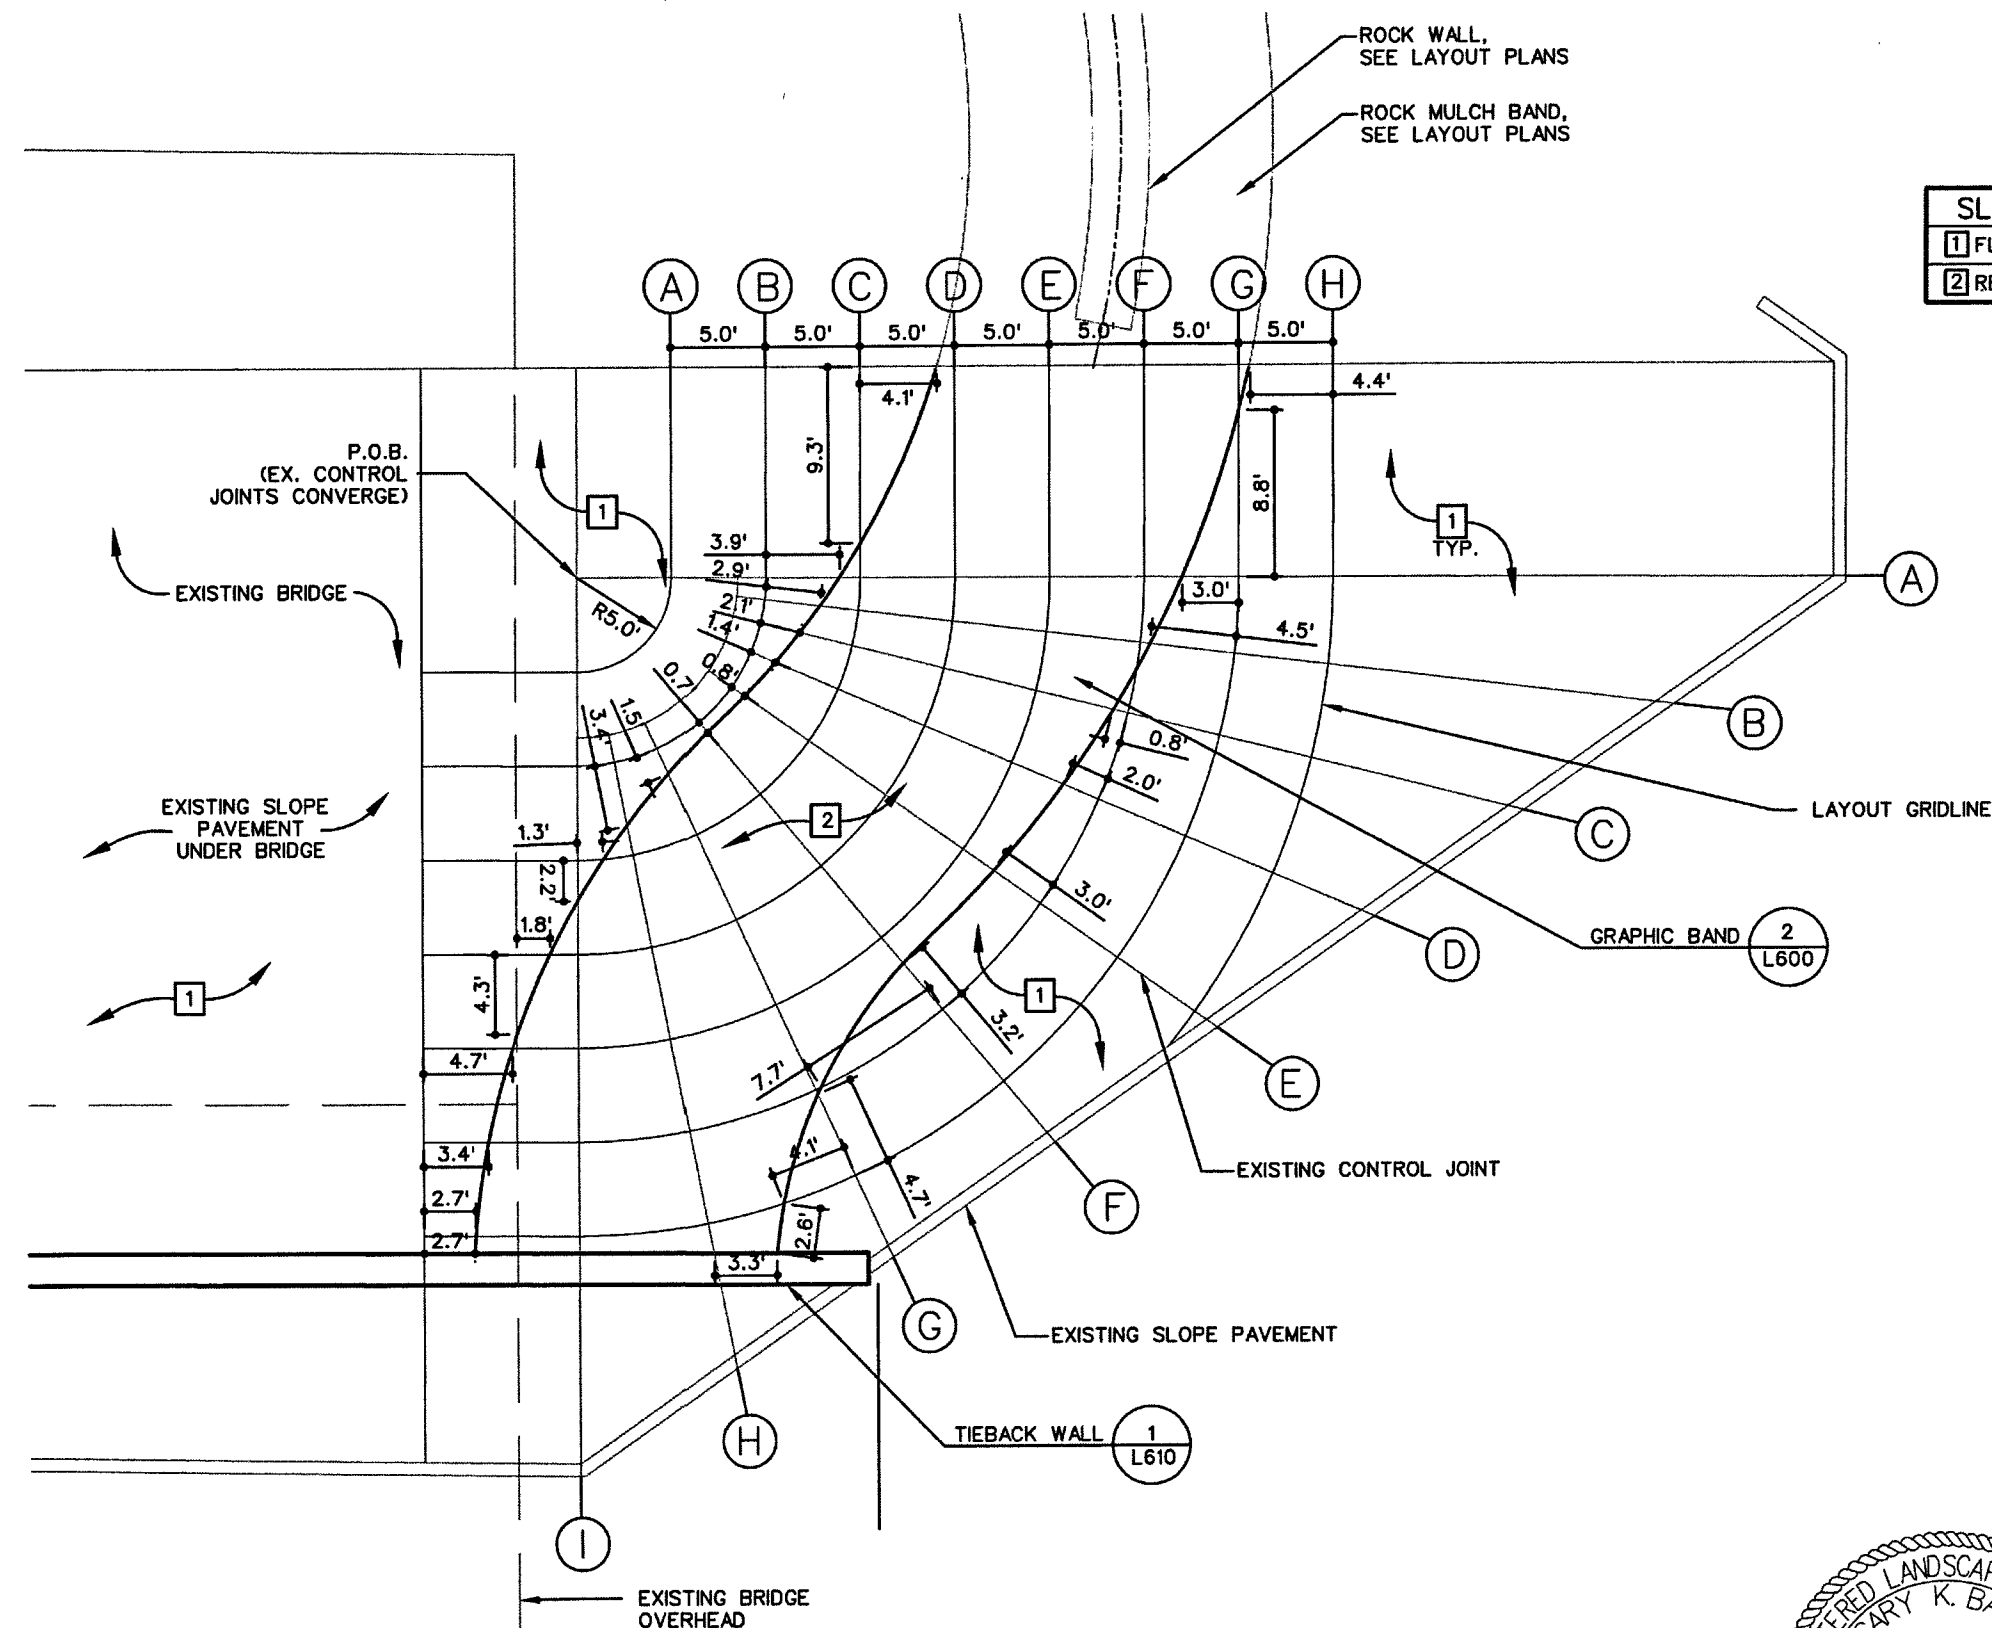


1 GRAPHICS ON EXISTING SLOPE PAVEMENT
SCALE: 1 inch = 10 ft.

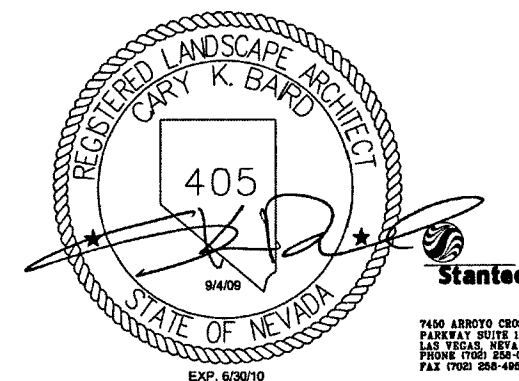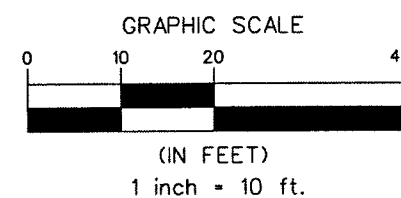


STATE OF NEVADA
DEPARTMENT OF TRANSPORTATION
US-95 NORTHWEST

LANDSCAPE IMPROVEMENTS
(S.B.) CRAIG RD.
SLOPE PAVEMENT
GRAPHICS

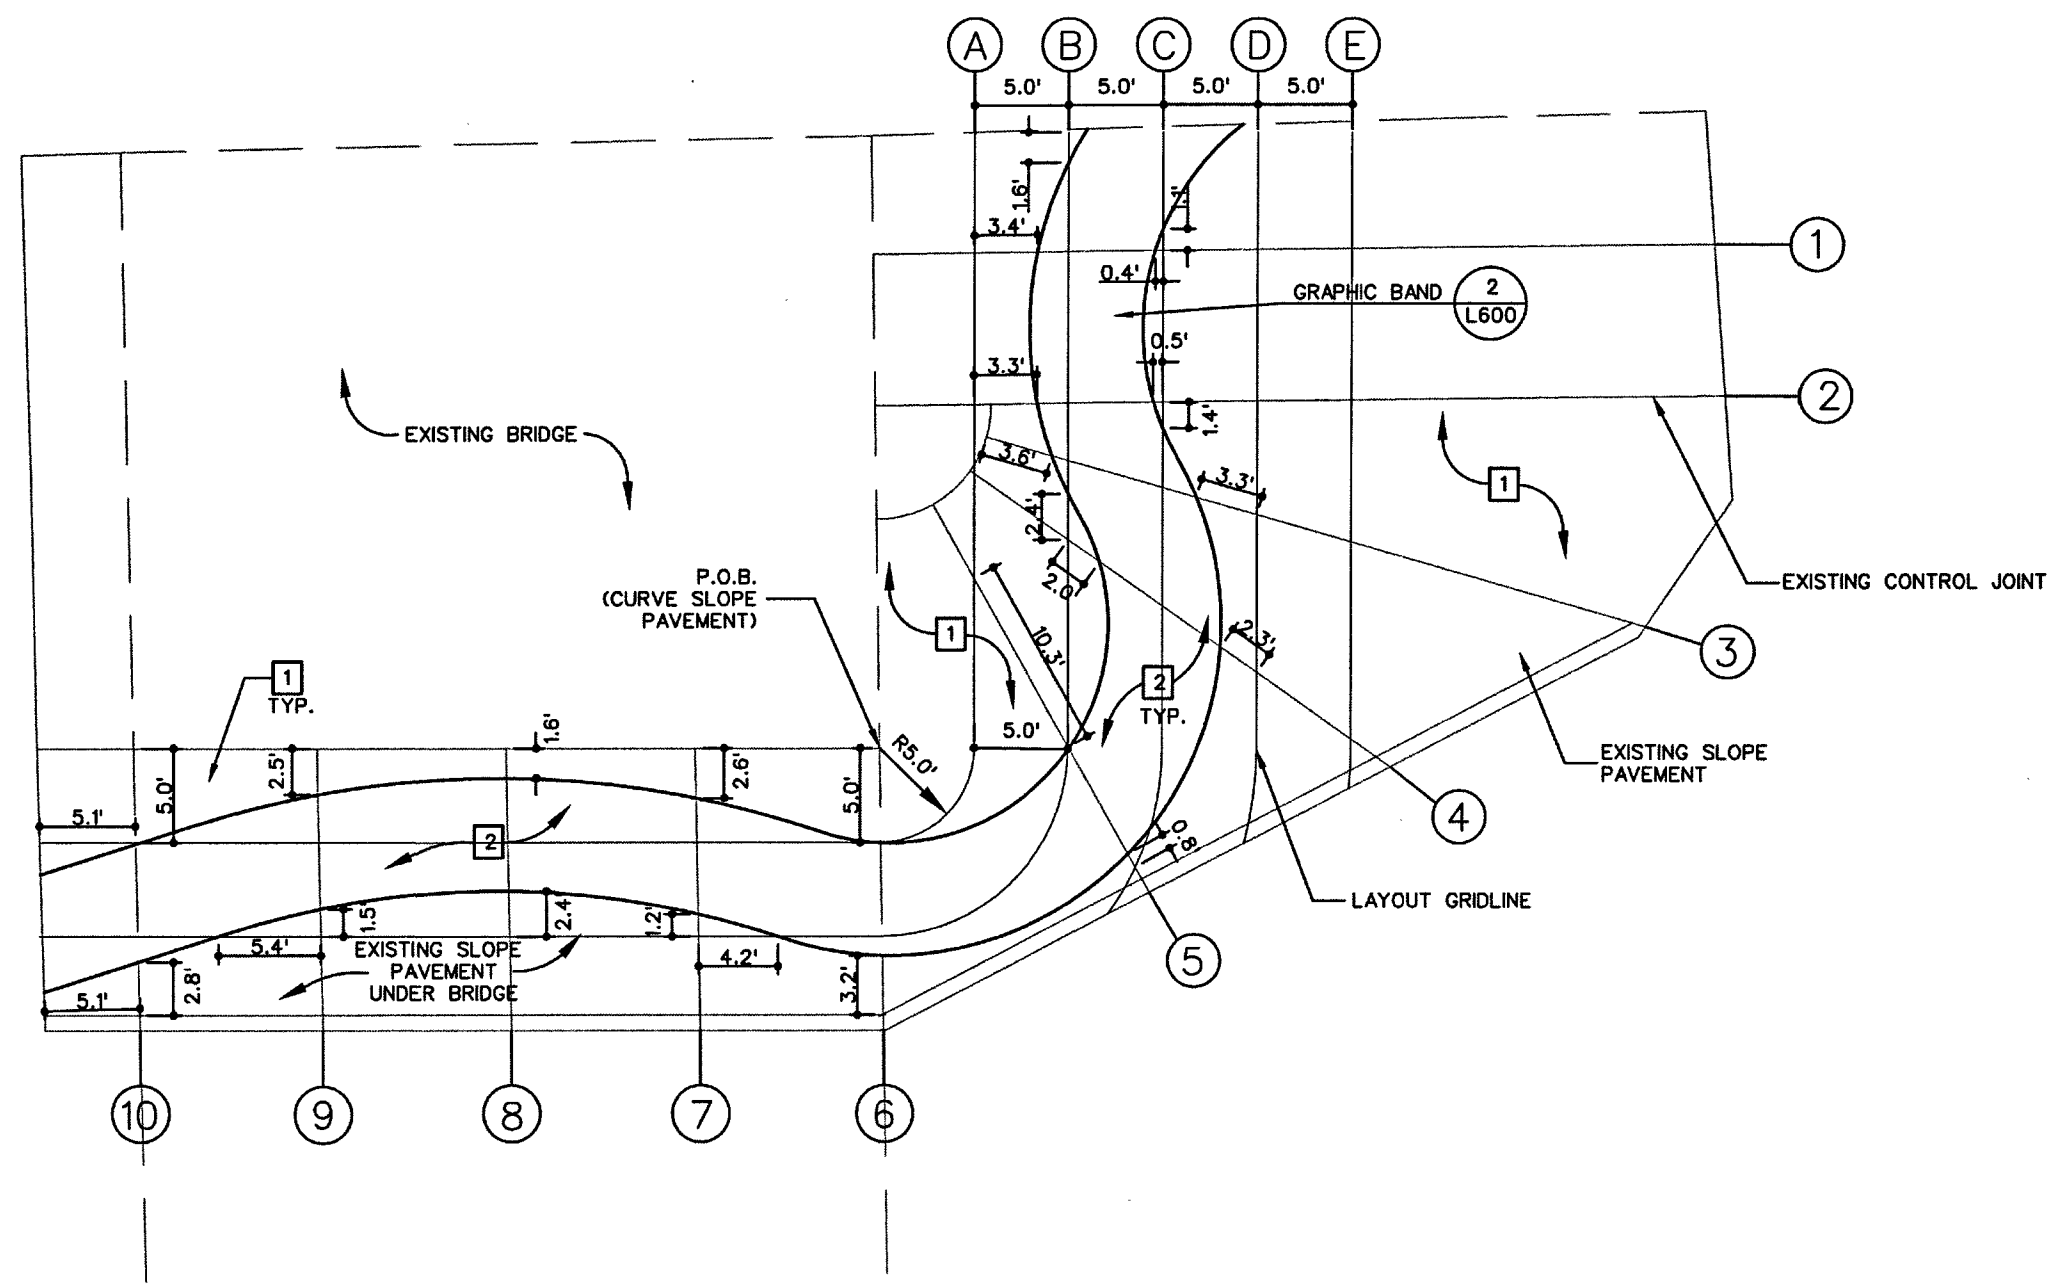


1 SLOPE PAVEMENT STAIN LAYOUT
 SCALE: 1 inch = 10 ft.

WALL COLOR LEGEND	
1	FLINTSTONE / DE6221
2	REGENCY CREAM / DE5325

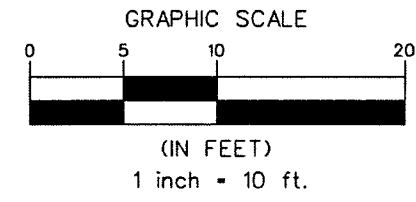

STATE OF NEVADA
 DEPARTMENT OF TRANSPORTATION
 US-95 NORTHWEST
 LANDSCAPE IMPROVEMENTS
 (S.B.) LONE MOUNTAIN RD.
 SLOPE PAVEMENT
 GRAPHICS

STATE	PROJECT NO.	COUNTY	SHEET NO.
NEVADA	NH-095-2(051)	CLARK	L629

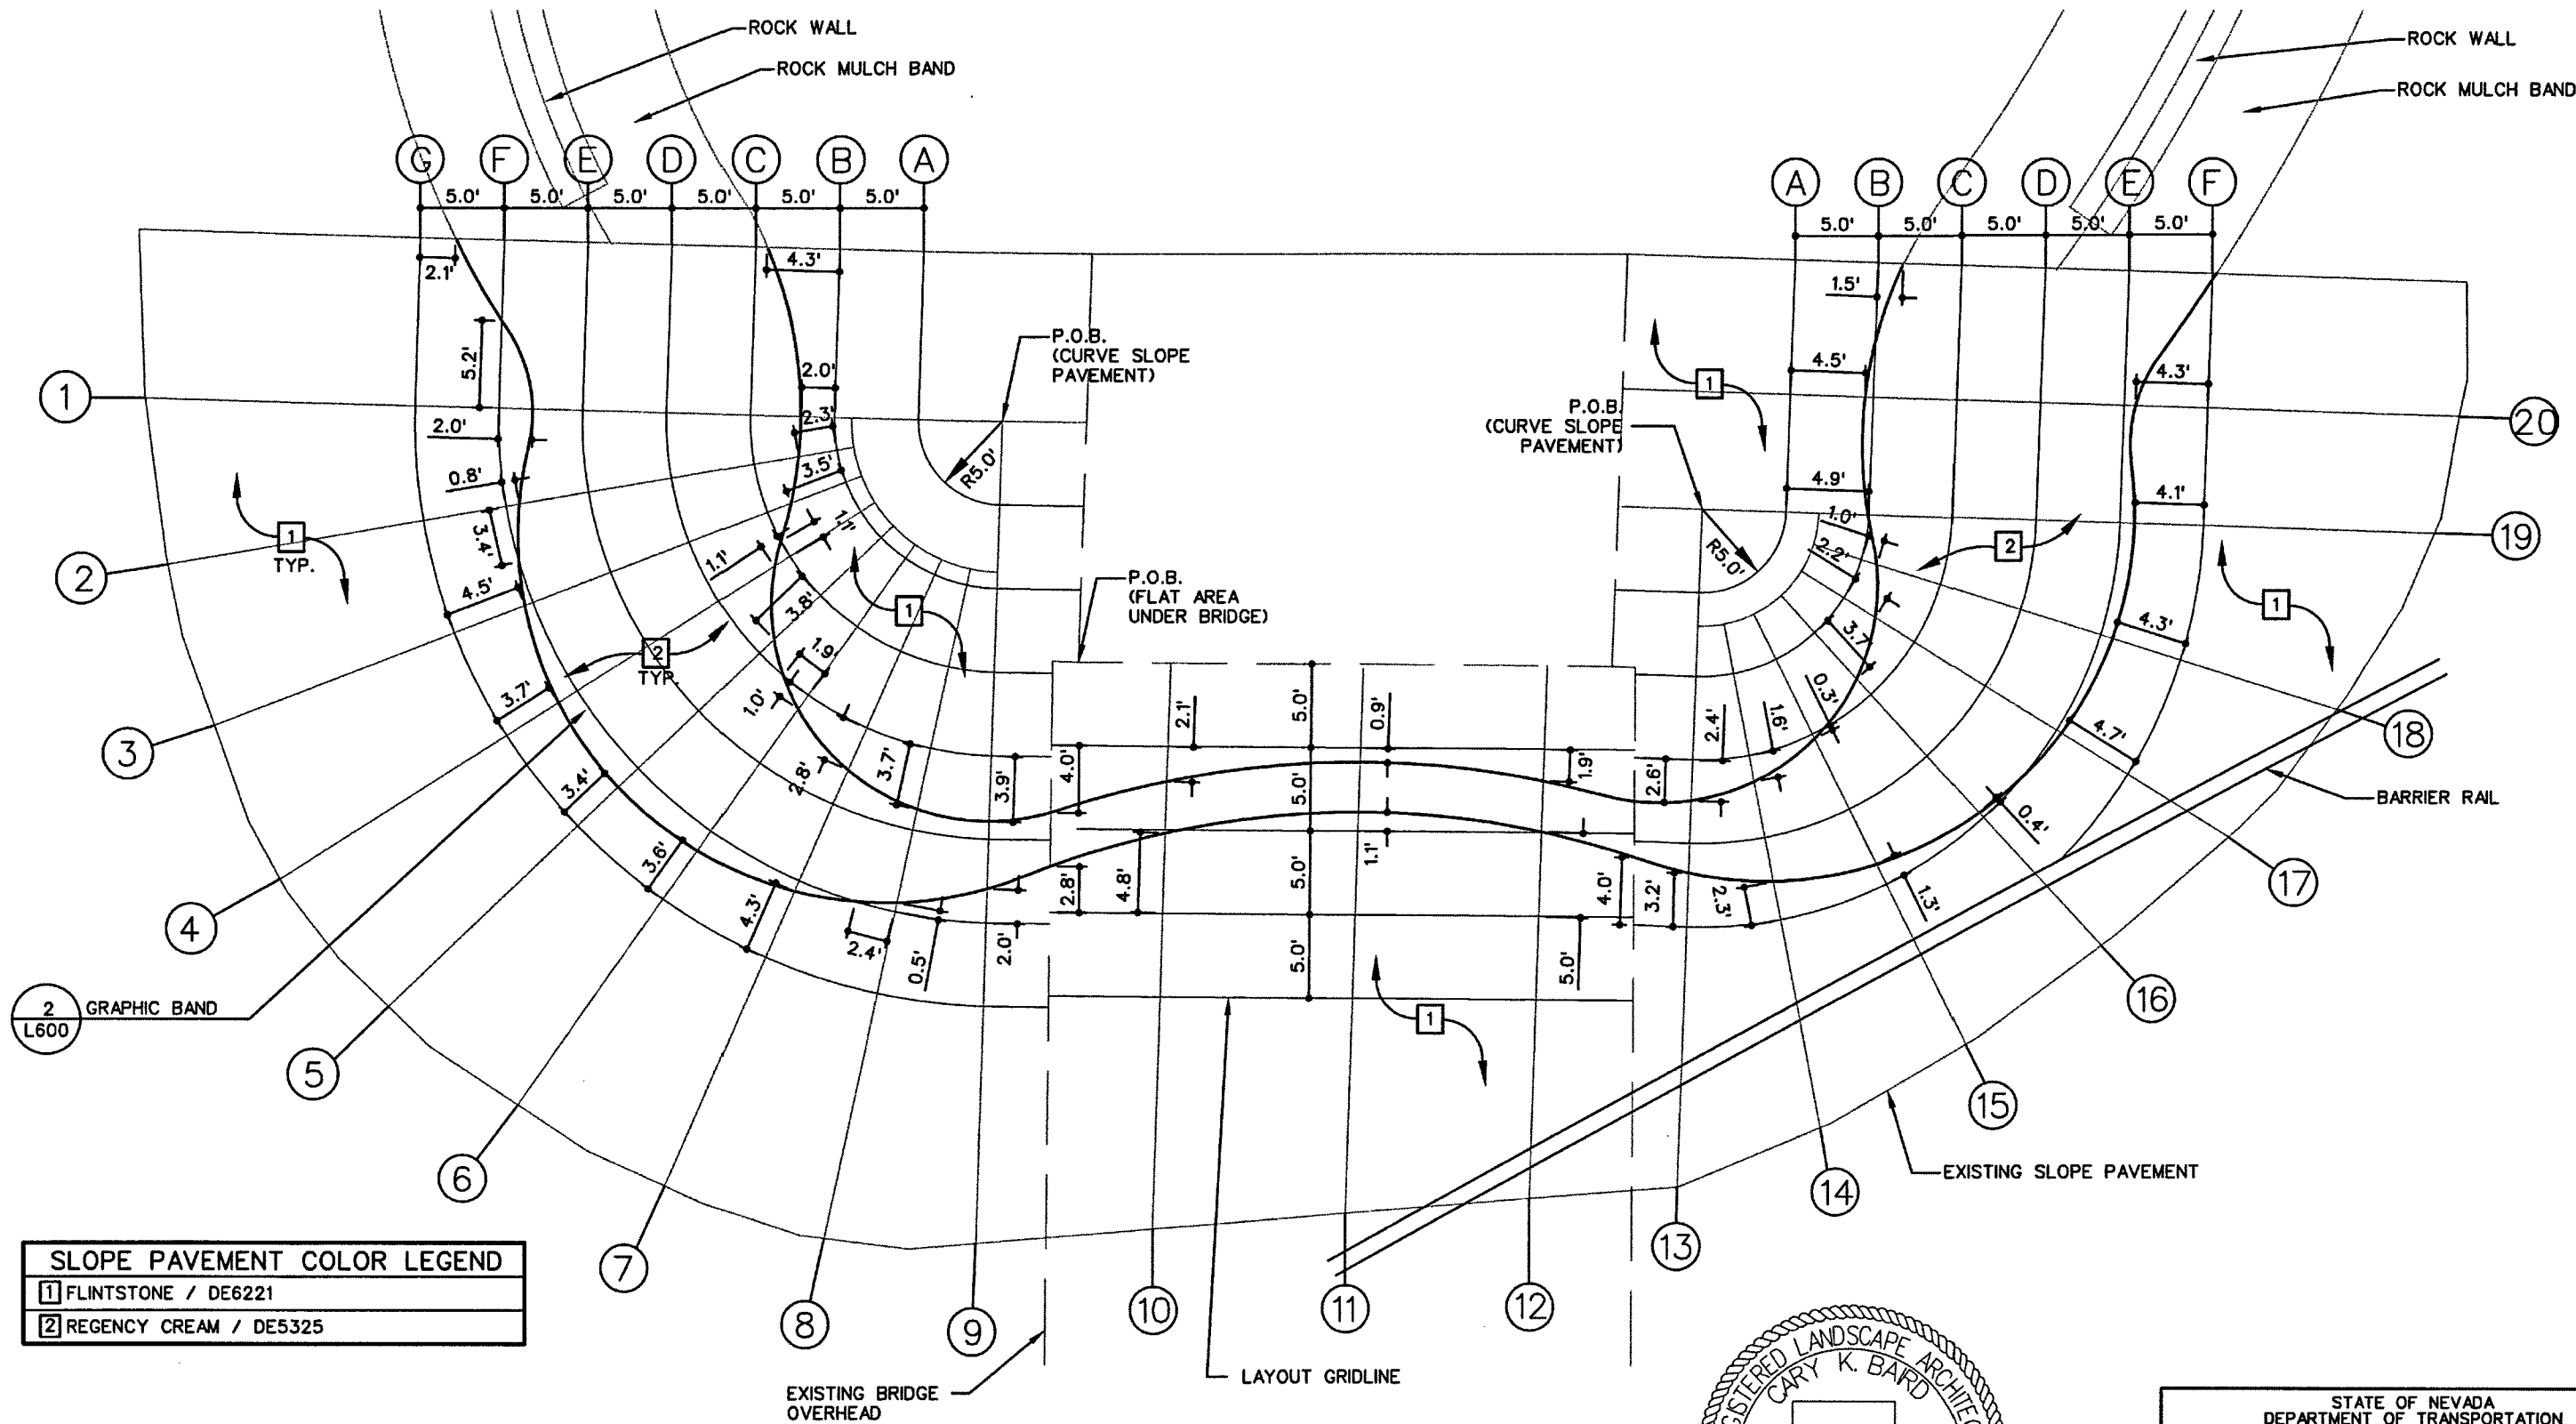


SLOPE PAVEMENT COLOR LEGEND	
1	FLINTSTONE / DE6221
2	REGENCY CREAM / DE5325

1 SLOPE PAVEMENT STAIN LAYOUT
SCALE: 1 inch = 10 ft.



STATE OF NEVADA
DEPARTMENT OF TRANSPORTATION
US-95 NORTHWEST
LANDSCAPE IMPROVEMENTS
(N.B.) RANCHO RD.
SLOPE PAVEMENT
GRAPHICS

STATE	PROJECT NO.	COUNTY	SHEET NO.
NEVADA	NH-095-2(051)	CLARK	L630

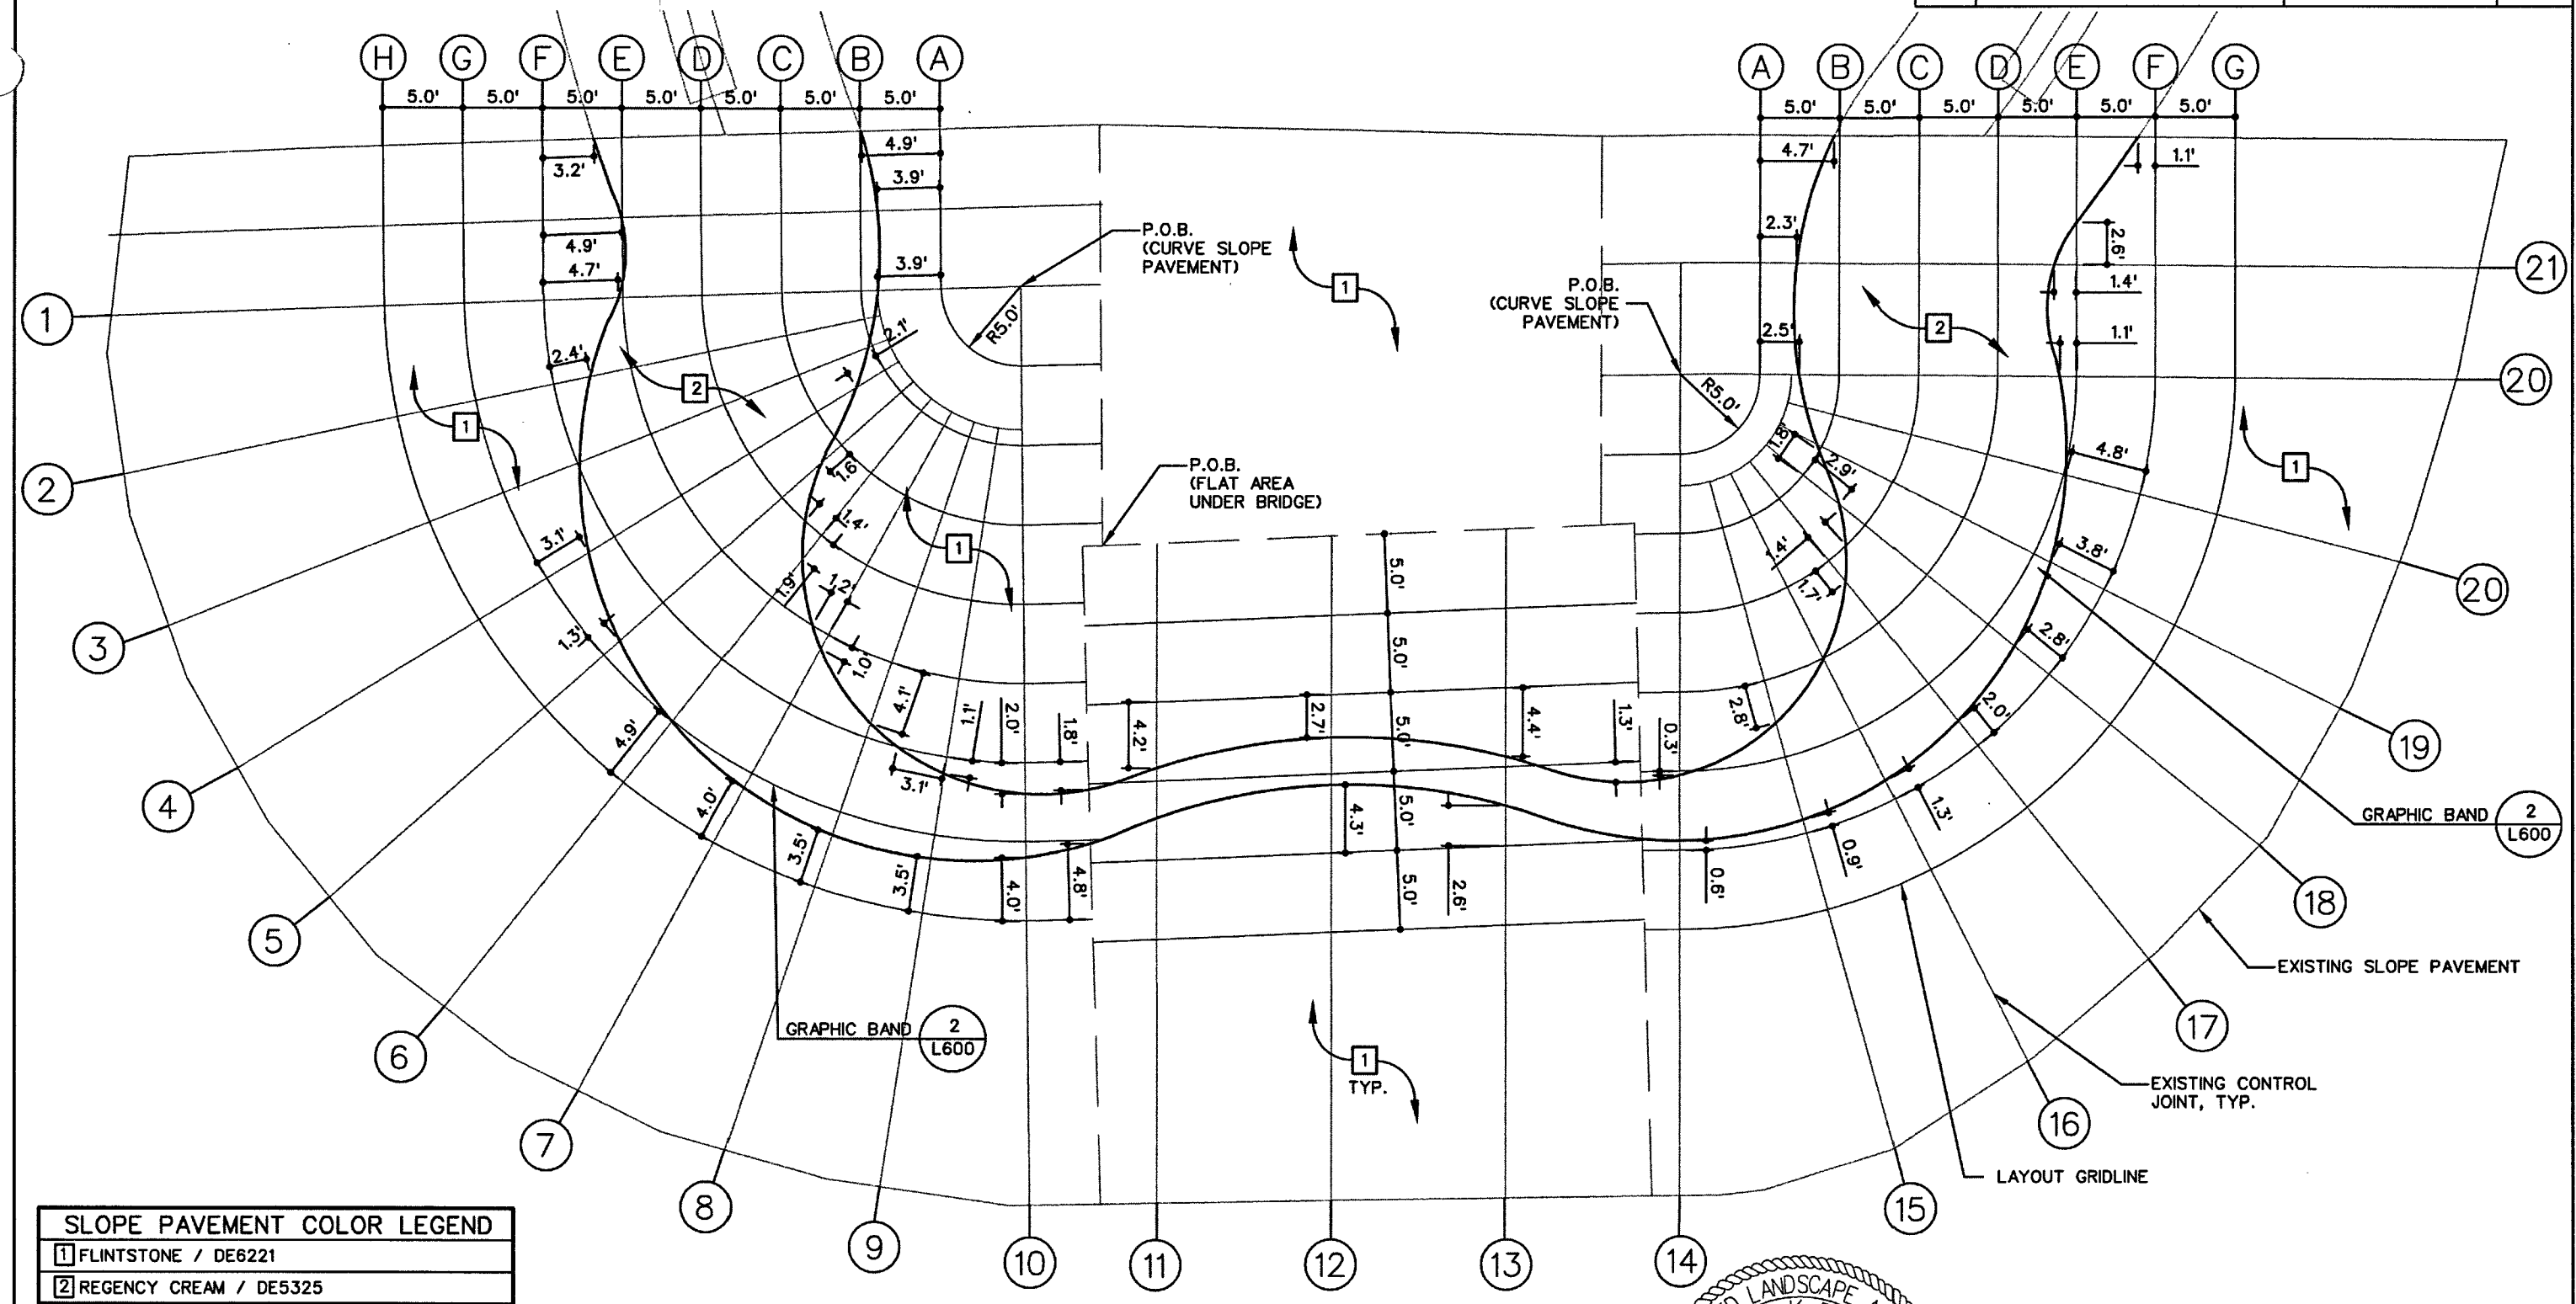

SLOPE PAVEMENT COLOR LEGEND	
1	FLINTSTONE / DE6221
2	REGENCY CREAM / DE5325

1 SLOPE PAVEMENT STAIN LAYOUT
SCALE: 1 inch = 10 ft.

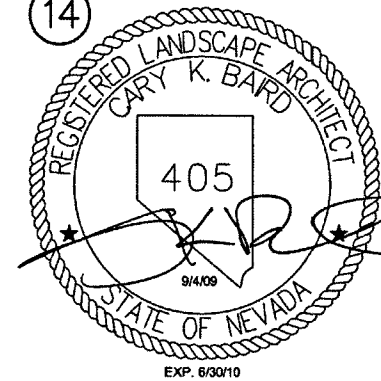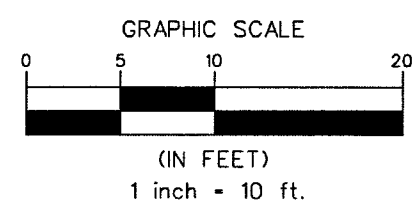

STATE OF NEVADA
DEPARTMENT OF TRANSPORTATION
US-95 NORTHWEST
LANDSCAPE IMPROVEMENTS
(S.B.) RANCHO RD.
SLOPE PAVEMENT
GRAPHICS