

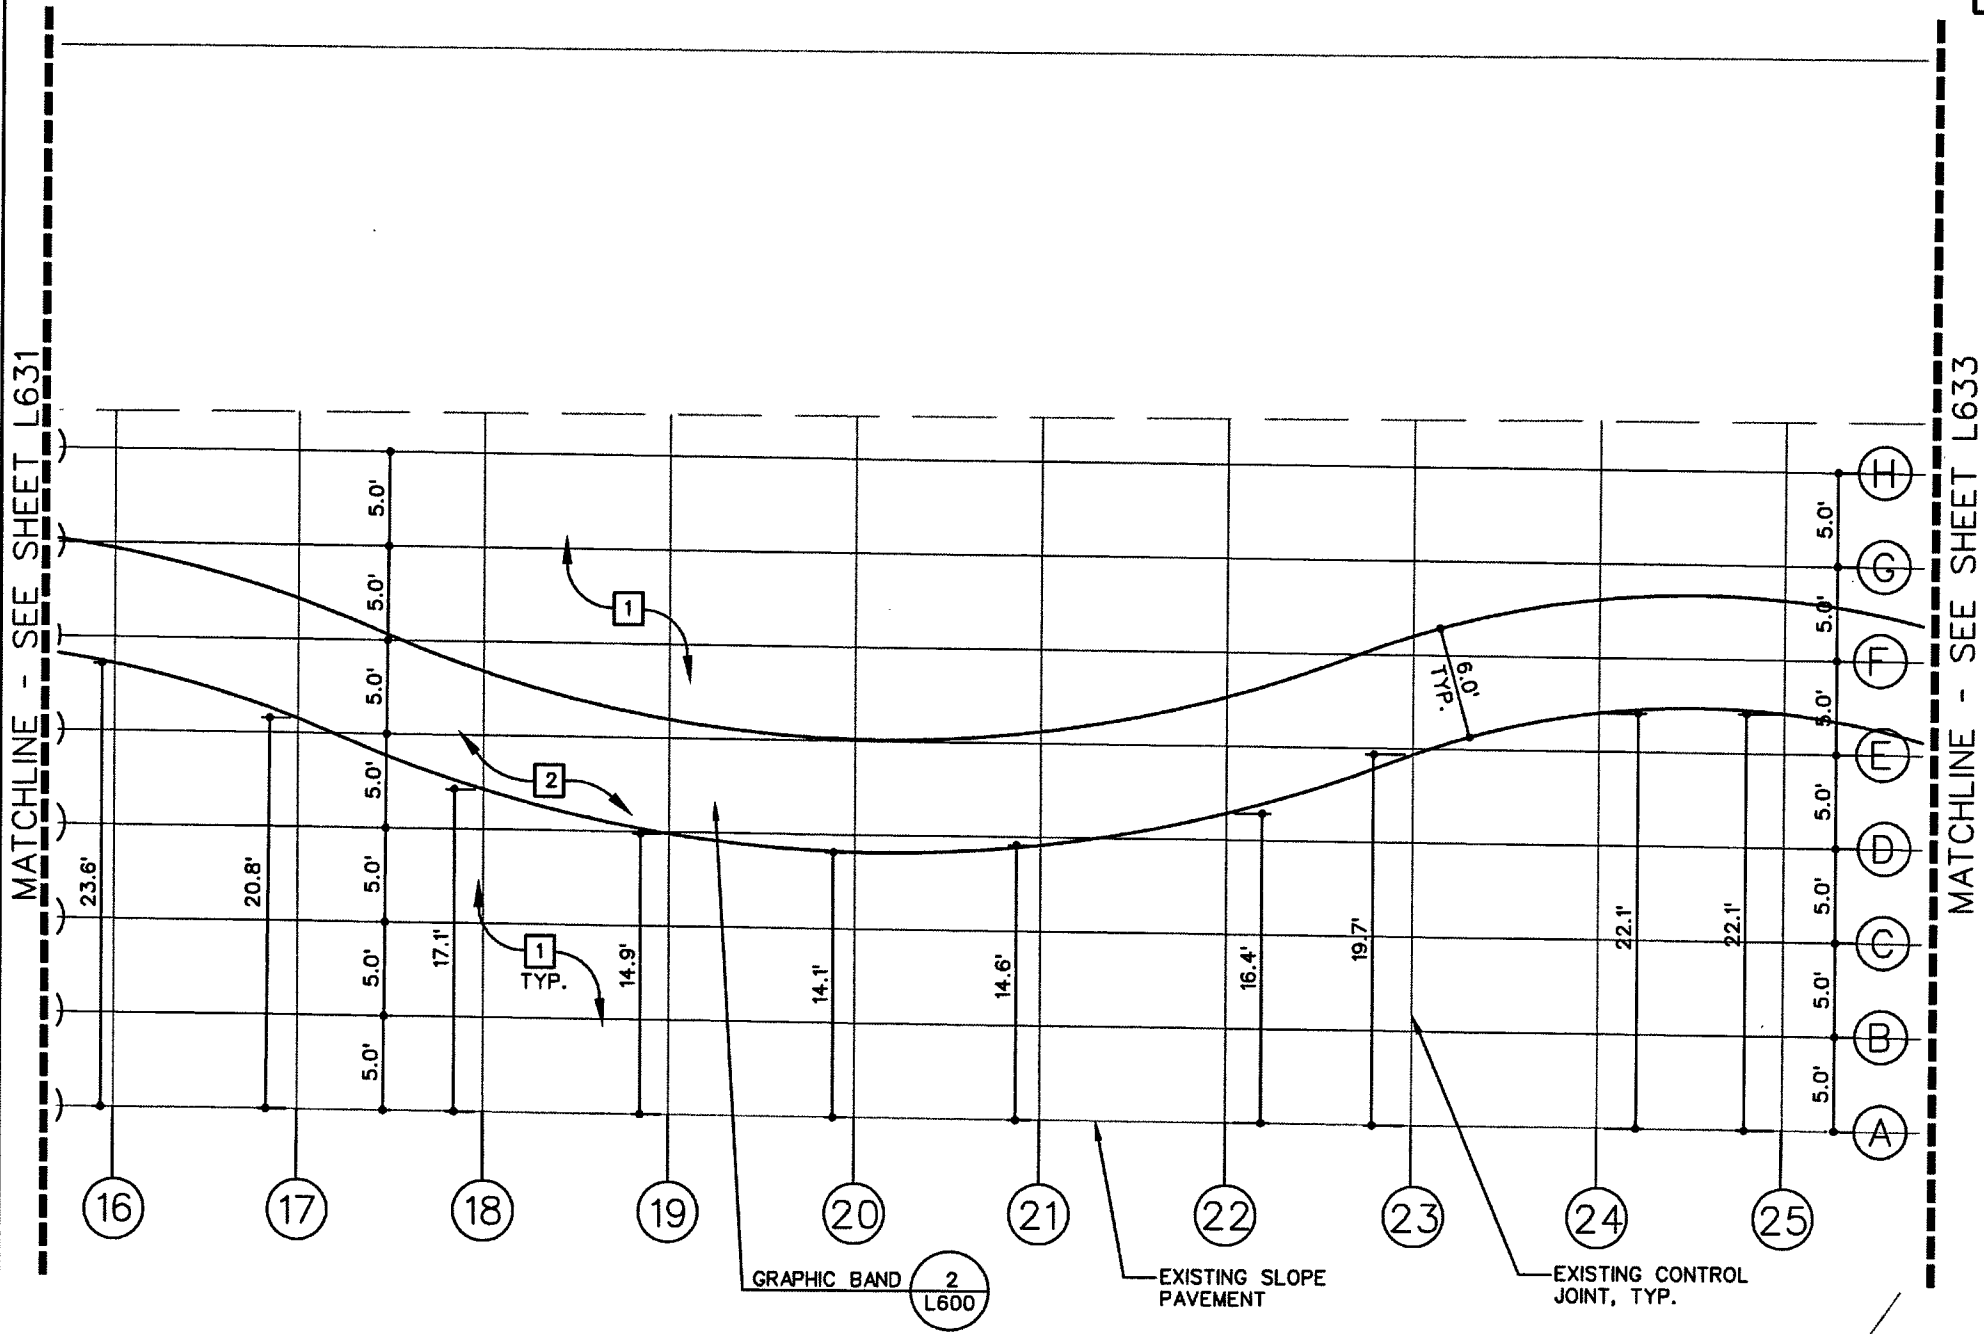


STATE	PROJECT NO.	COUNTY	SHEET NO.
NEVADA	NH-095-2(051)	CLARK	L632

SLOPE PAVEMENT COLOR LEGEND	
1	FLINTSTONE / DE6221
2	REGENCY CREAM / DE5325

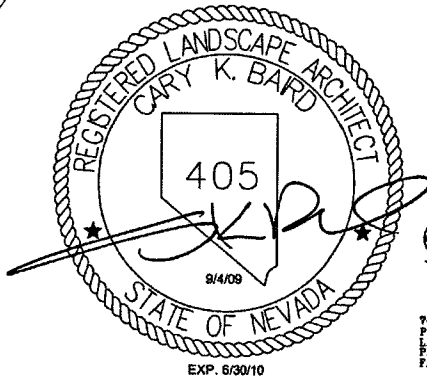

1 SLOPE PAVEMENT STAIN LAYOUT
SCALE: 1 inch = 10 ft.

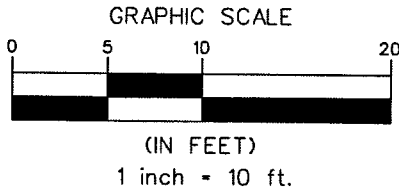


7460 ARROYO CROSSING
PARKWAY SUITE 100
LAS VEGAS, NEVADA 89117
PHONE (702) 266-0155
FAX (702) 266-4956

STATE OF NEVADA
DEPARTMENT OF TRANSPORTATION
US-95 NORTHWEST
LANDSCAPE IMPROVEMENTS
(N.B.) ANN RD.
SLOPE PAVEMENT
GRAPHICS



STATE	PROJECT NO.	COUNTY	SHEET NO.
NEVADA	NH-095-2(051)	CLARK	L633

SLOPE PAVEMENT COLOR LEGEND	
1	FLINTSTONE / DE6221
2	REGENCY CREAM / DE5325

MATCHLINE - SEE SHEET L632

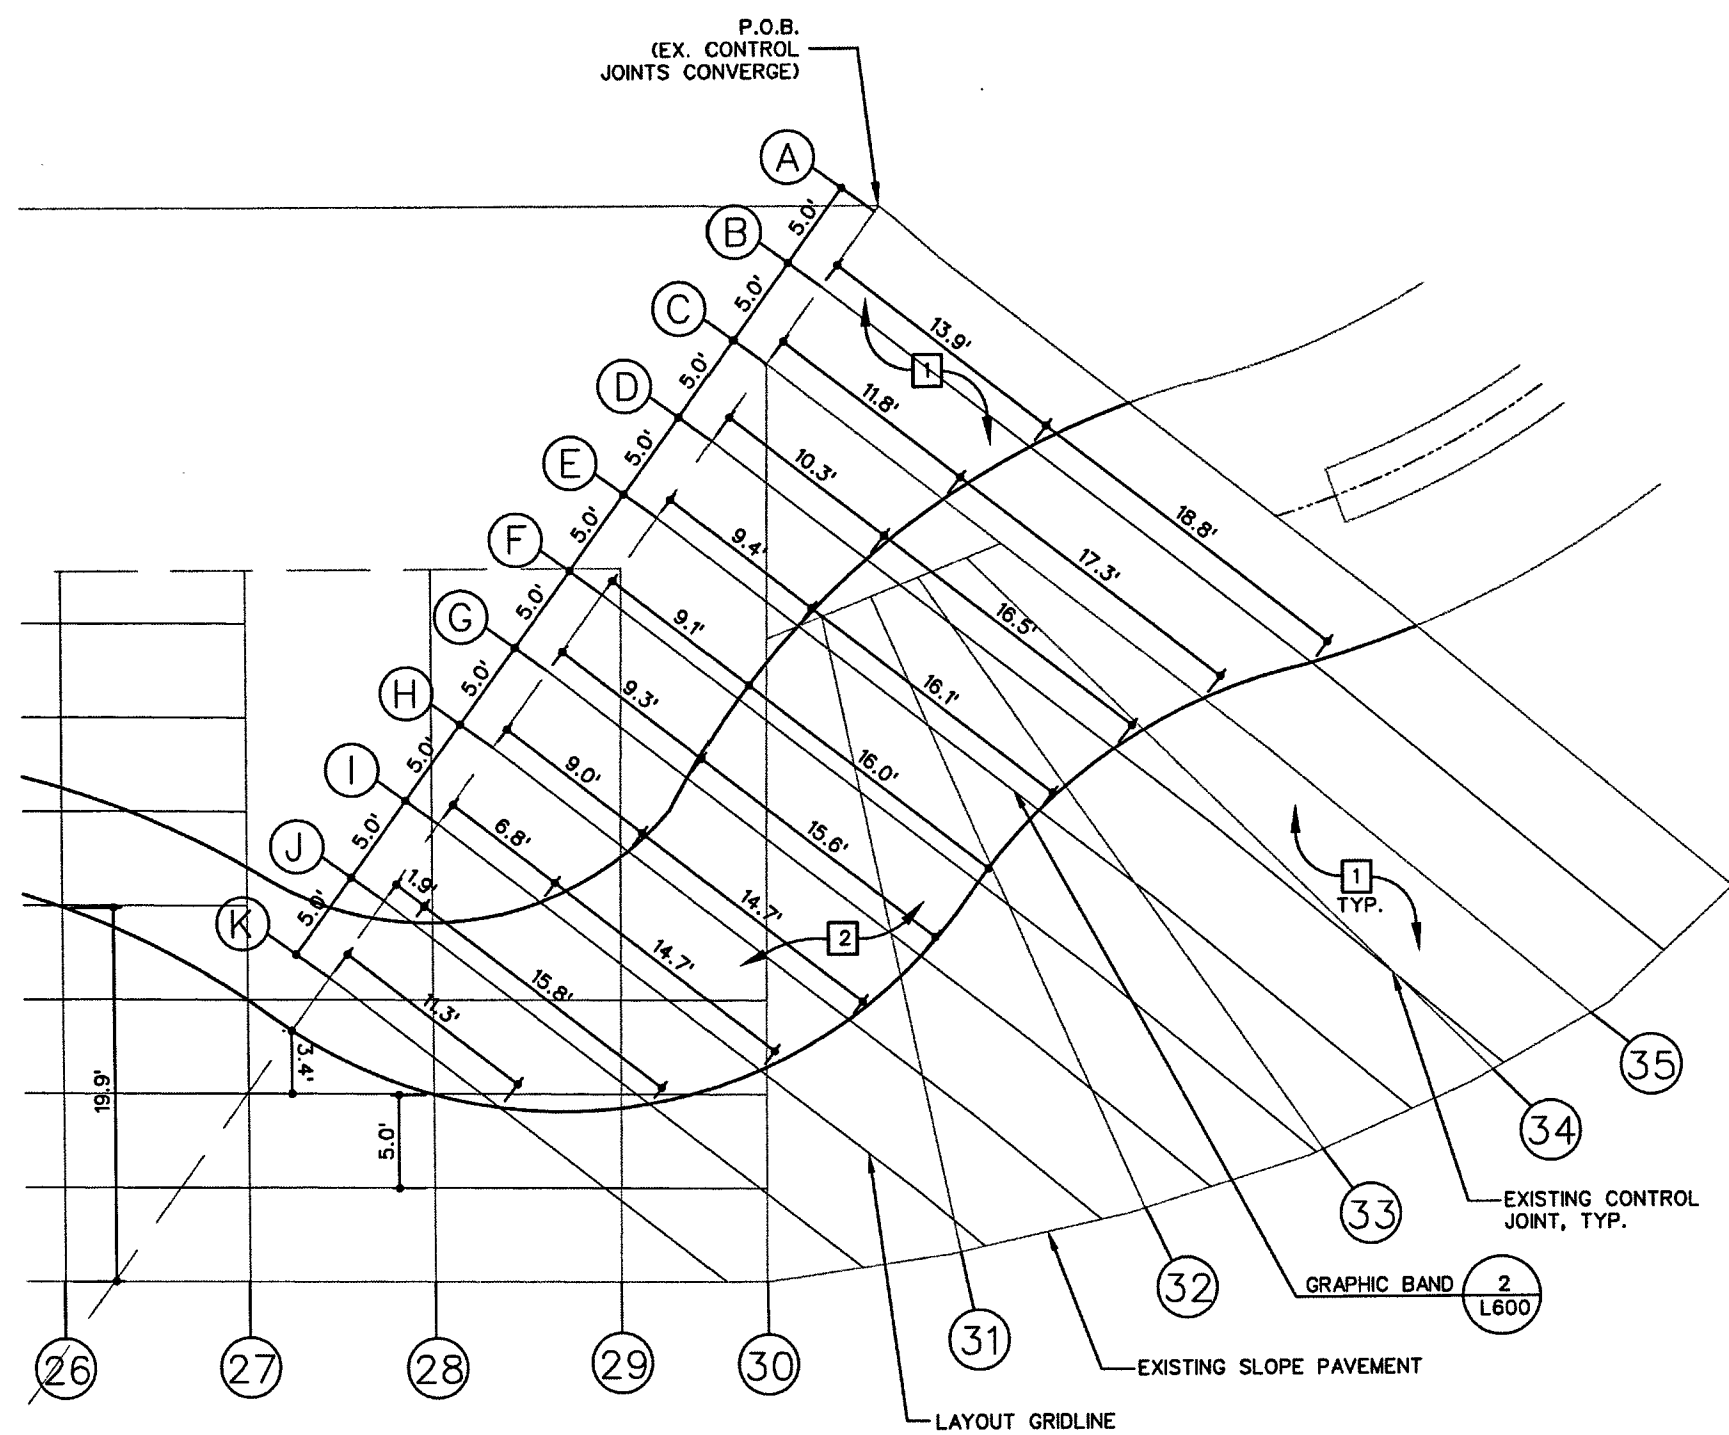


1 SLOPE PAVEMENT STAIN LAYOUT
SCALE: 1 inch = 10 ft.

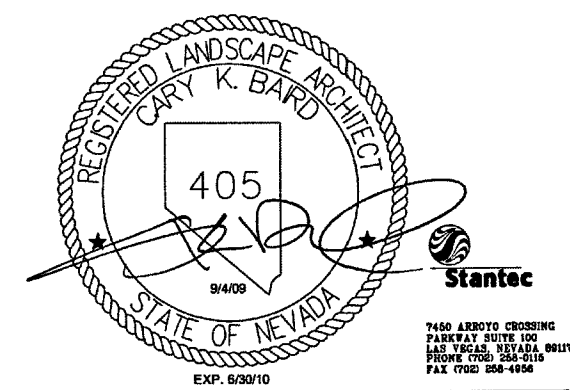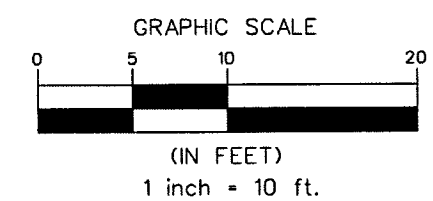



STATE OF NEVADA
DEPARTMENT OF TRANSPORTATION
US-95 NORTHWEST
LANDSCAPE IMPROVEMENTS
(N.B.) ANN RD.
SLOPE PAVEMENT
GRAPHICS

STATE	PROJECT NO.	COUNTY	SHEET NO.
NEVADA	NH-095-2(051)	CLARK	L635

SLOPE PAVEMENT COLOR LEGEND	
1	FLINTSTONE / DE6221
2	REGENCY CREAM / DE5325

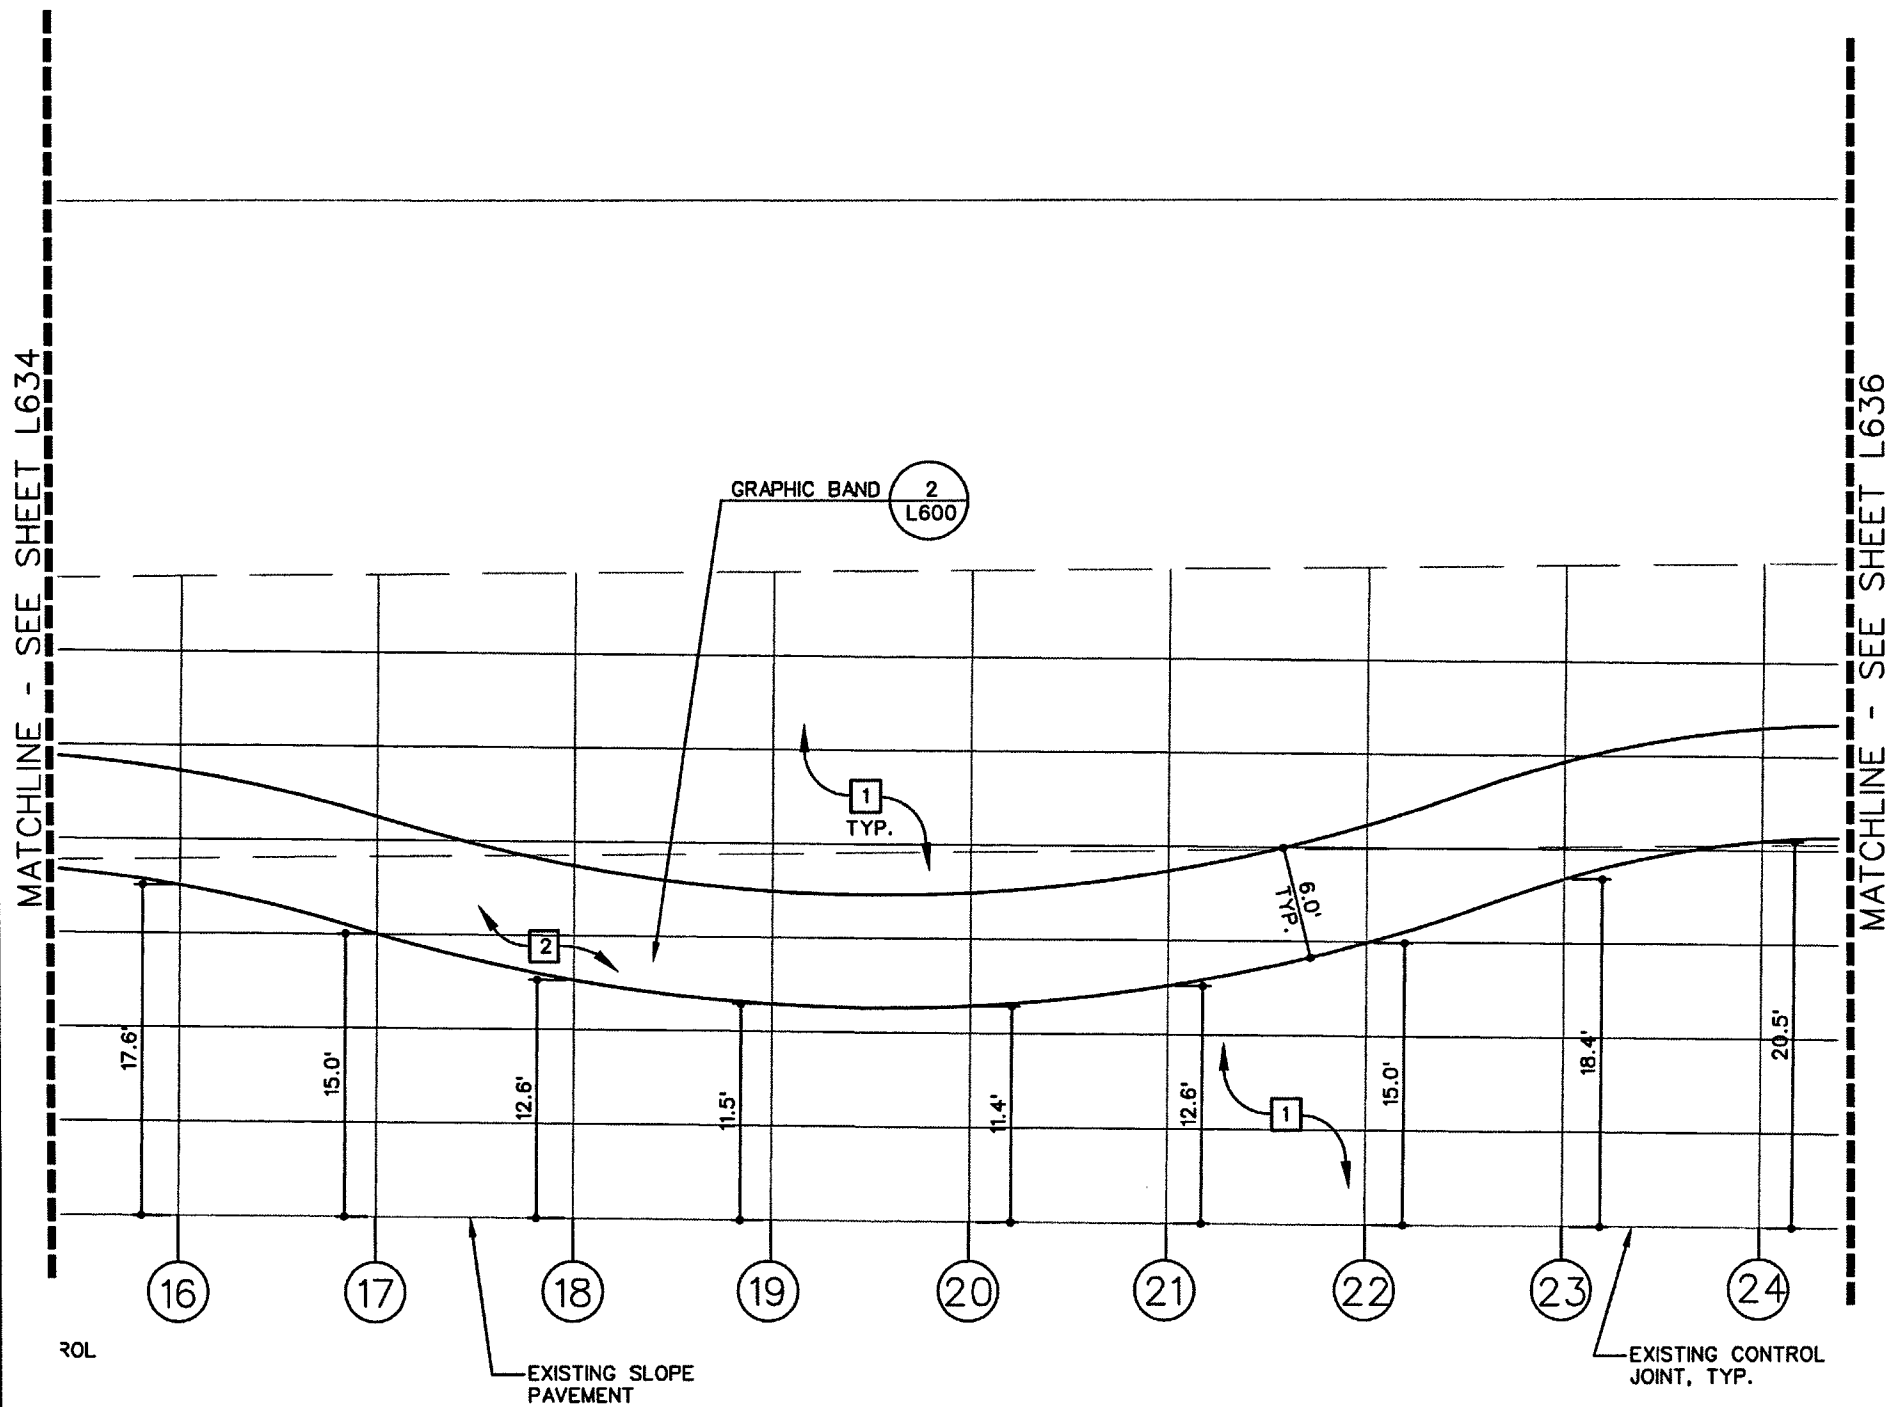

1 SLOPE PAVEMENT STAIN LAYOUT
SCALE: 1 inch = 10 ft.

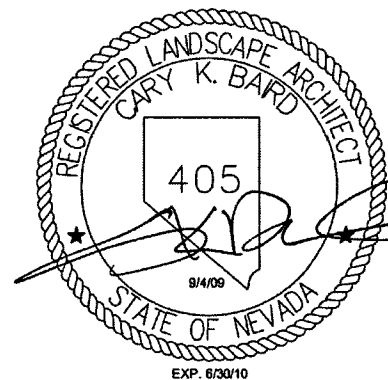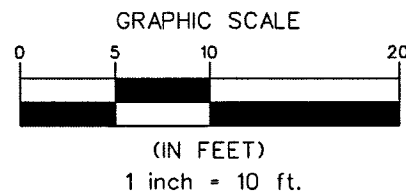


Stantec
7450 ARROYO CROSSING
PARKWAY SUITE 100
LAS VEGAS, NEVADA 89117
PHONE (702) 256-0115
FAX (702) 256-4956


STATE OF NEVADA
DEPARTMENT OF TRANSPORTATION
US-95 NORTHWEST
LANDSCAPE IMPROVEMENTS
(S.B.) ANN RD.
SLOPE PAVEMENT
GRAPHICS

STATE	PROJECT NO.	COUNTY	SHEET NO.
NEVADA	NH-095-2(051)	CLARK	L636

SLOPE PAVEMENT COLOR LEGEND	
1	FLINTSTONE / DE6221
2	REGENCY CREAM / DE5325

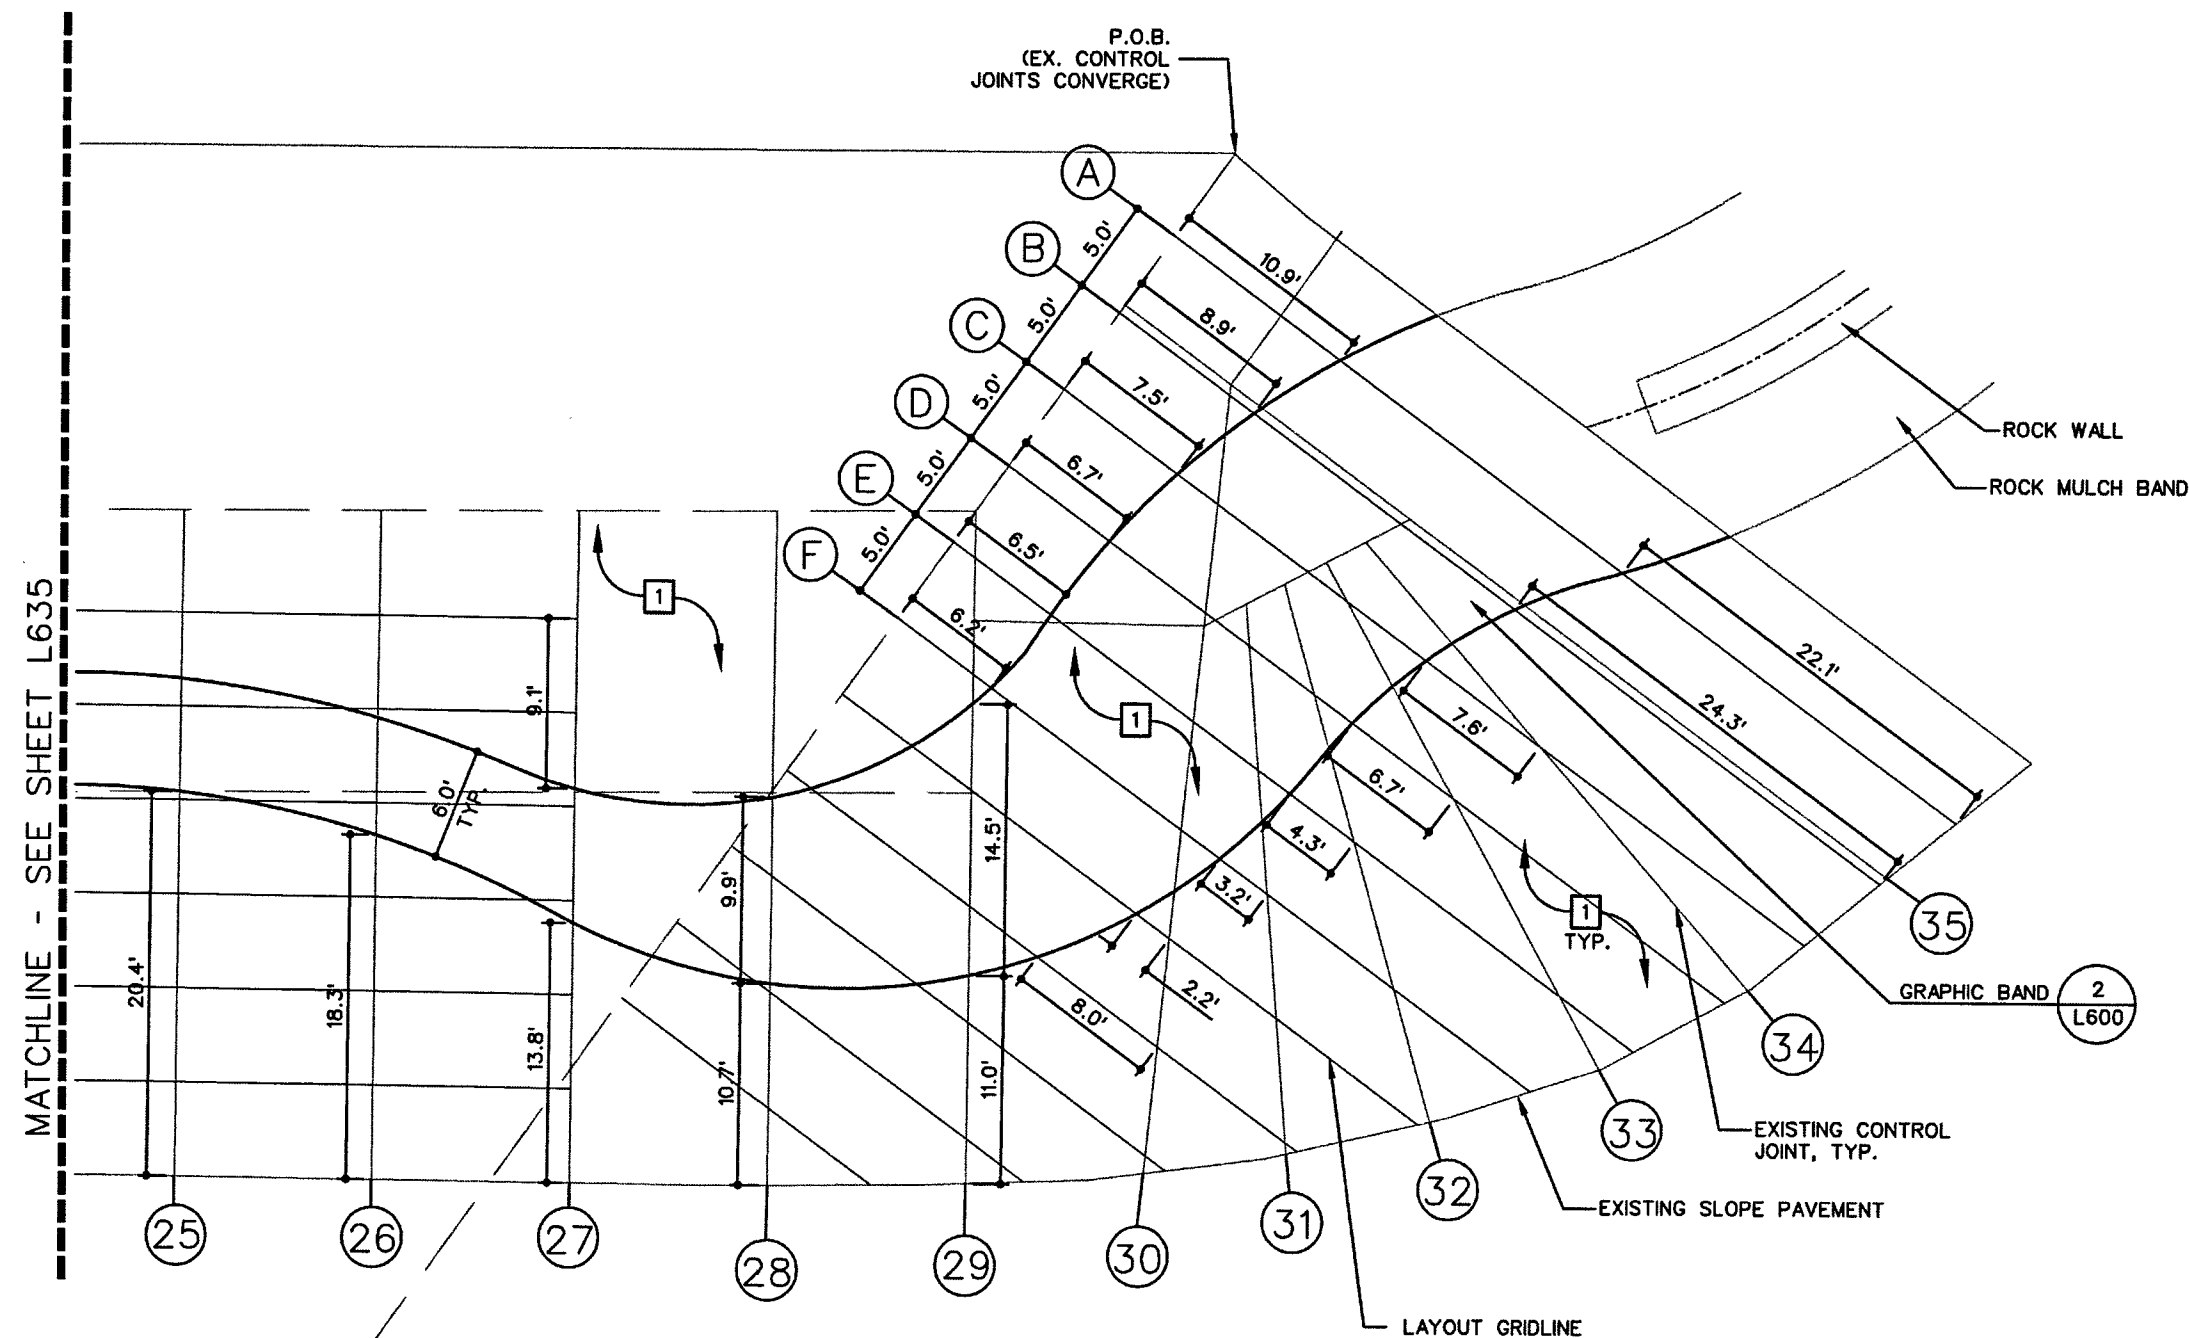

1 SLOPE PAVEMENT STAIN LAYOUT
SCALE: 1 inch = 10 ft.

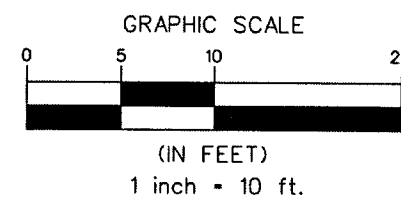


7450 ARROYO CROSSING
PARKWAY SUITE 100
LAS VEGAS, NEVADA 89117
PHONE (702) 258-0116
FAX (702) 258-4966

STATE OF NEVADA
DEPARTMENT OF TRANSPORTATION
US-95 NORTHWEST


LANDSCAPE IMPROVEMENTS
(S.B.) ANN RD.
SLOPE PAVEMENT
GRAPHICS

STATE	PROJECT NO.	COUNTY	SHEET NO.
NEVADA	NH-095-2(051)	CLARK	L637

WALL COLOR LEGEND	
1	FLINTSTONE / DE6221
2	REGENCY CREAM / DE5325

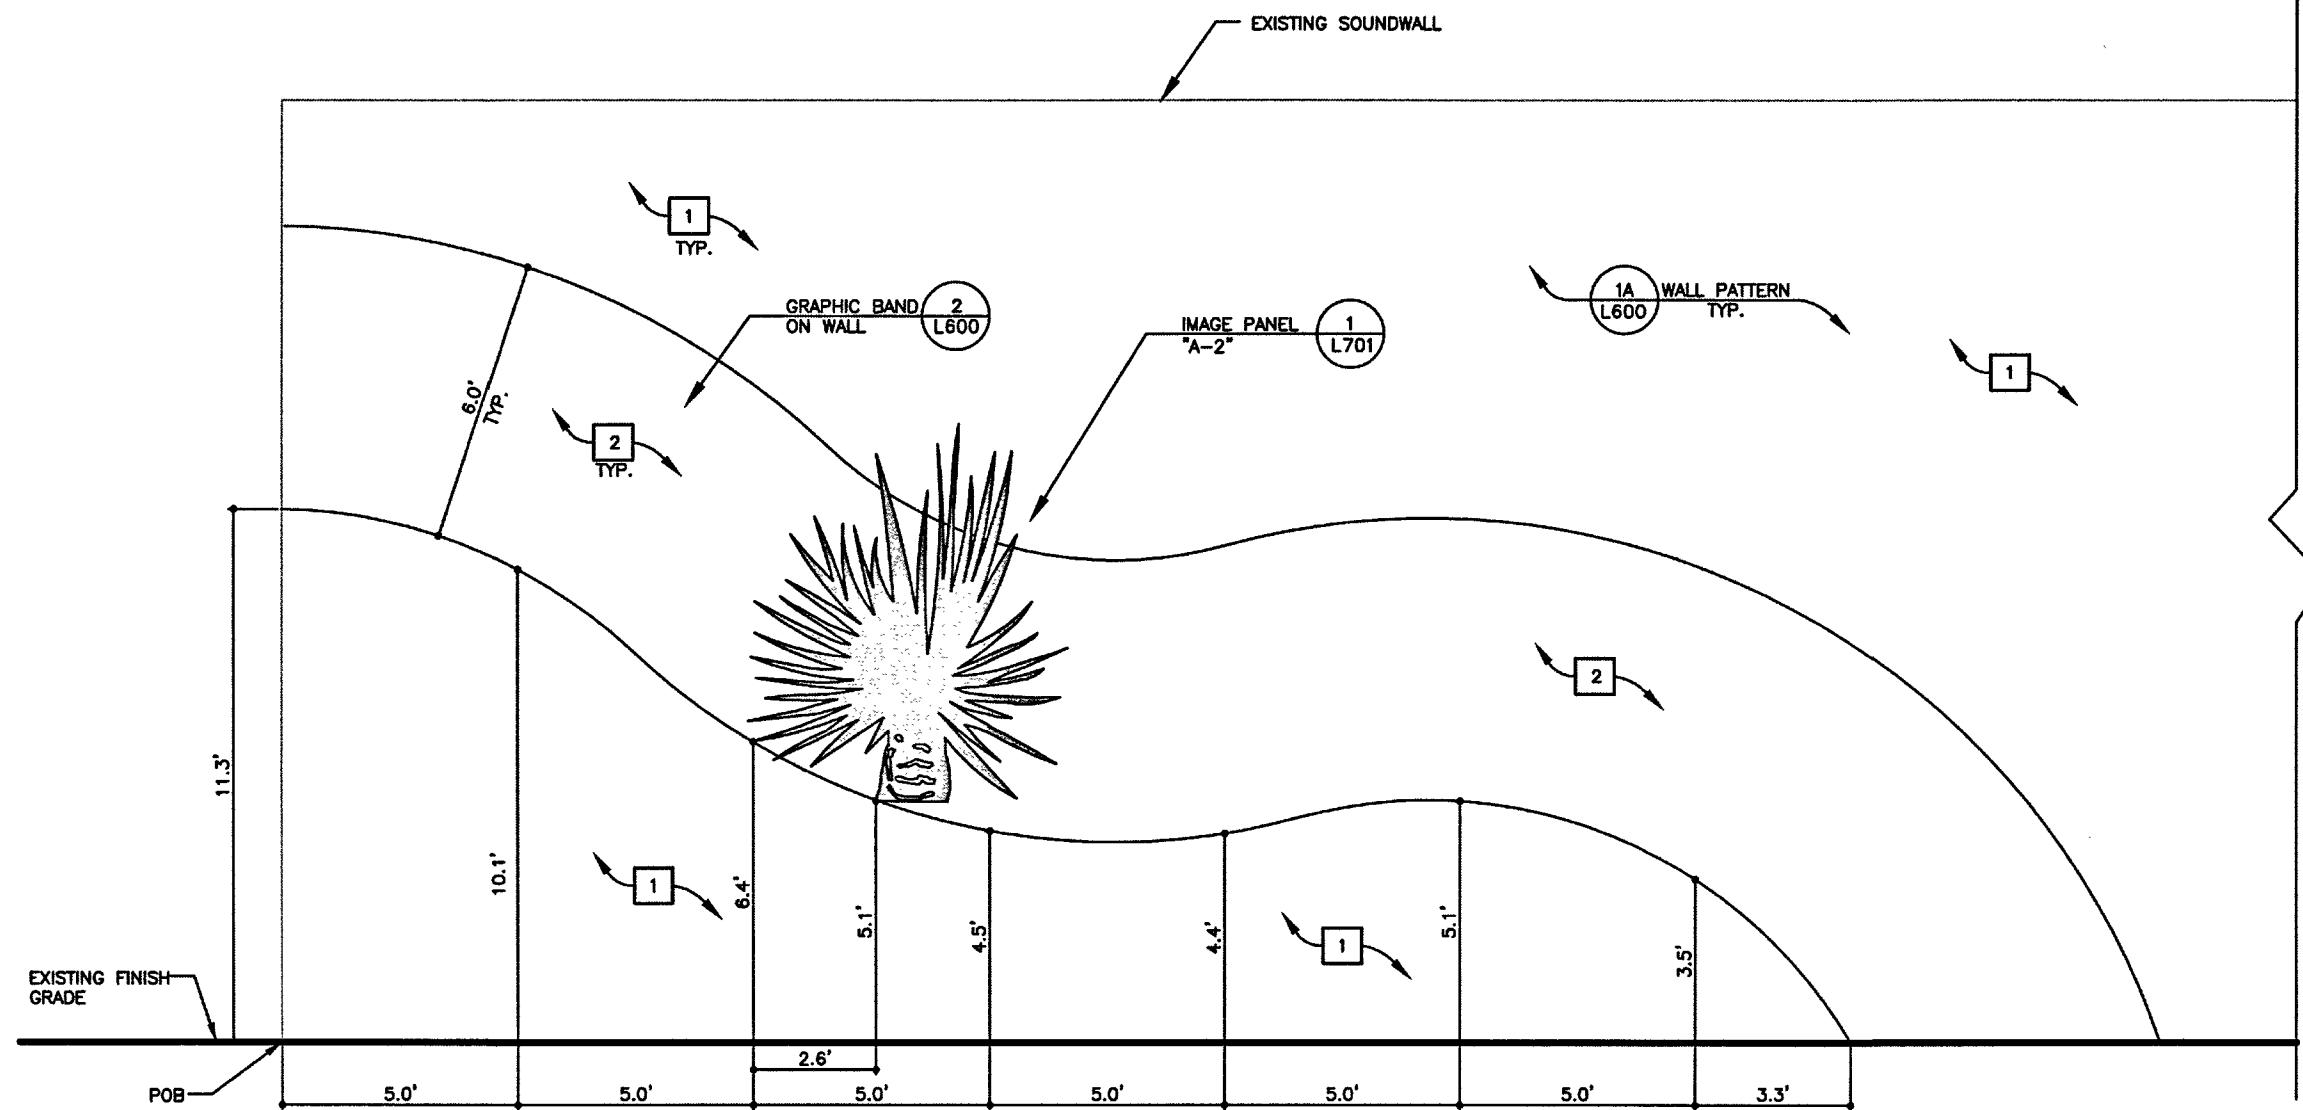

1 EXISTING SOUNDWALL IMAGE PANEL & PAINT LAYOUT
SCALE: 1 inch = 4 ft.

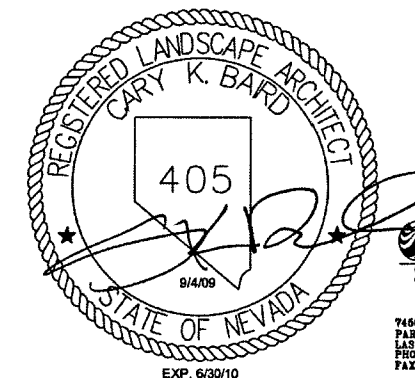


7460 ARROYO CROSSING
PARKWAY SUITE 100
LAS VEGAS, NEVADA 89117
PHONE (702) 266-0110
FAX (702) 266-4066

STATE OF NEVADA
DEPARTMENT OF TRANSPORTATION
US-95 NORTHWEST


LANDSCAPE IMPROVEMENTS
(S.B.) WASHINGTON AVE.
SOUNDWALL GRAPHICS

STATE	PROJECT NO.	COUNTY	SHEET NO.
NEVADA	NH-095-2(051)	CLARK	L638

WALL COLOR LEGEND	
1	FLINTSTONE / DE6221
2	REGENCY CREAM / DE5325

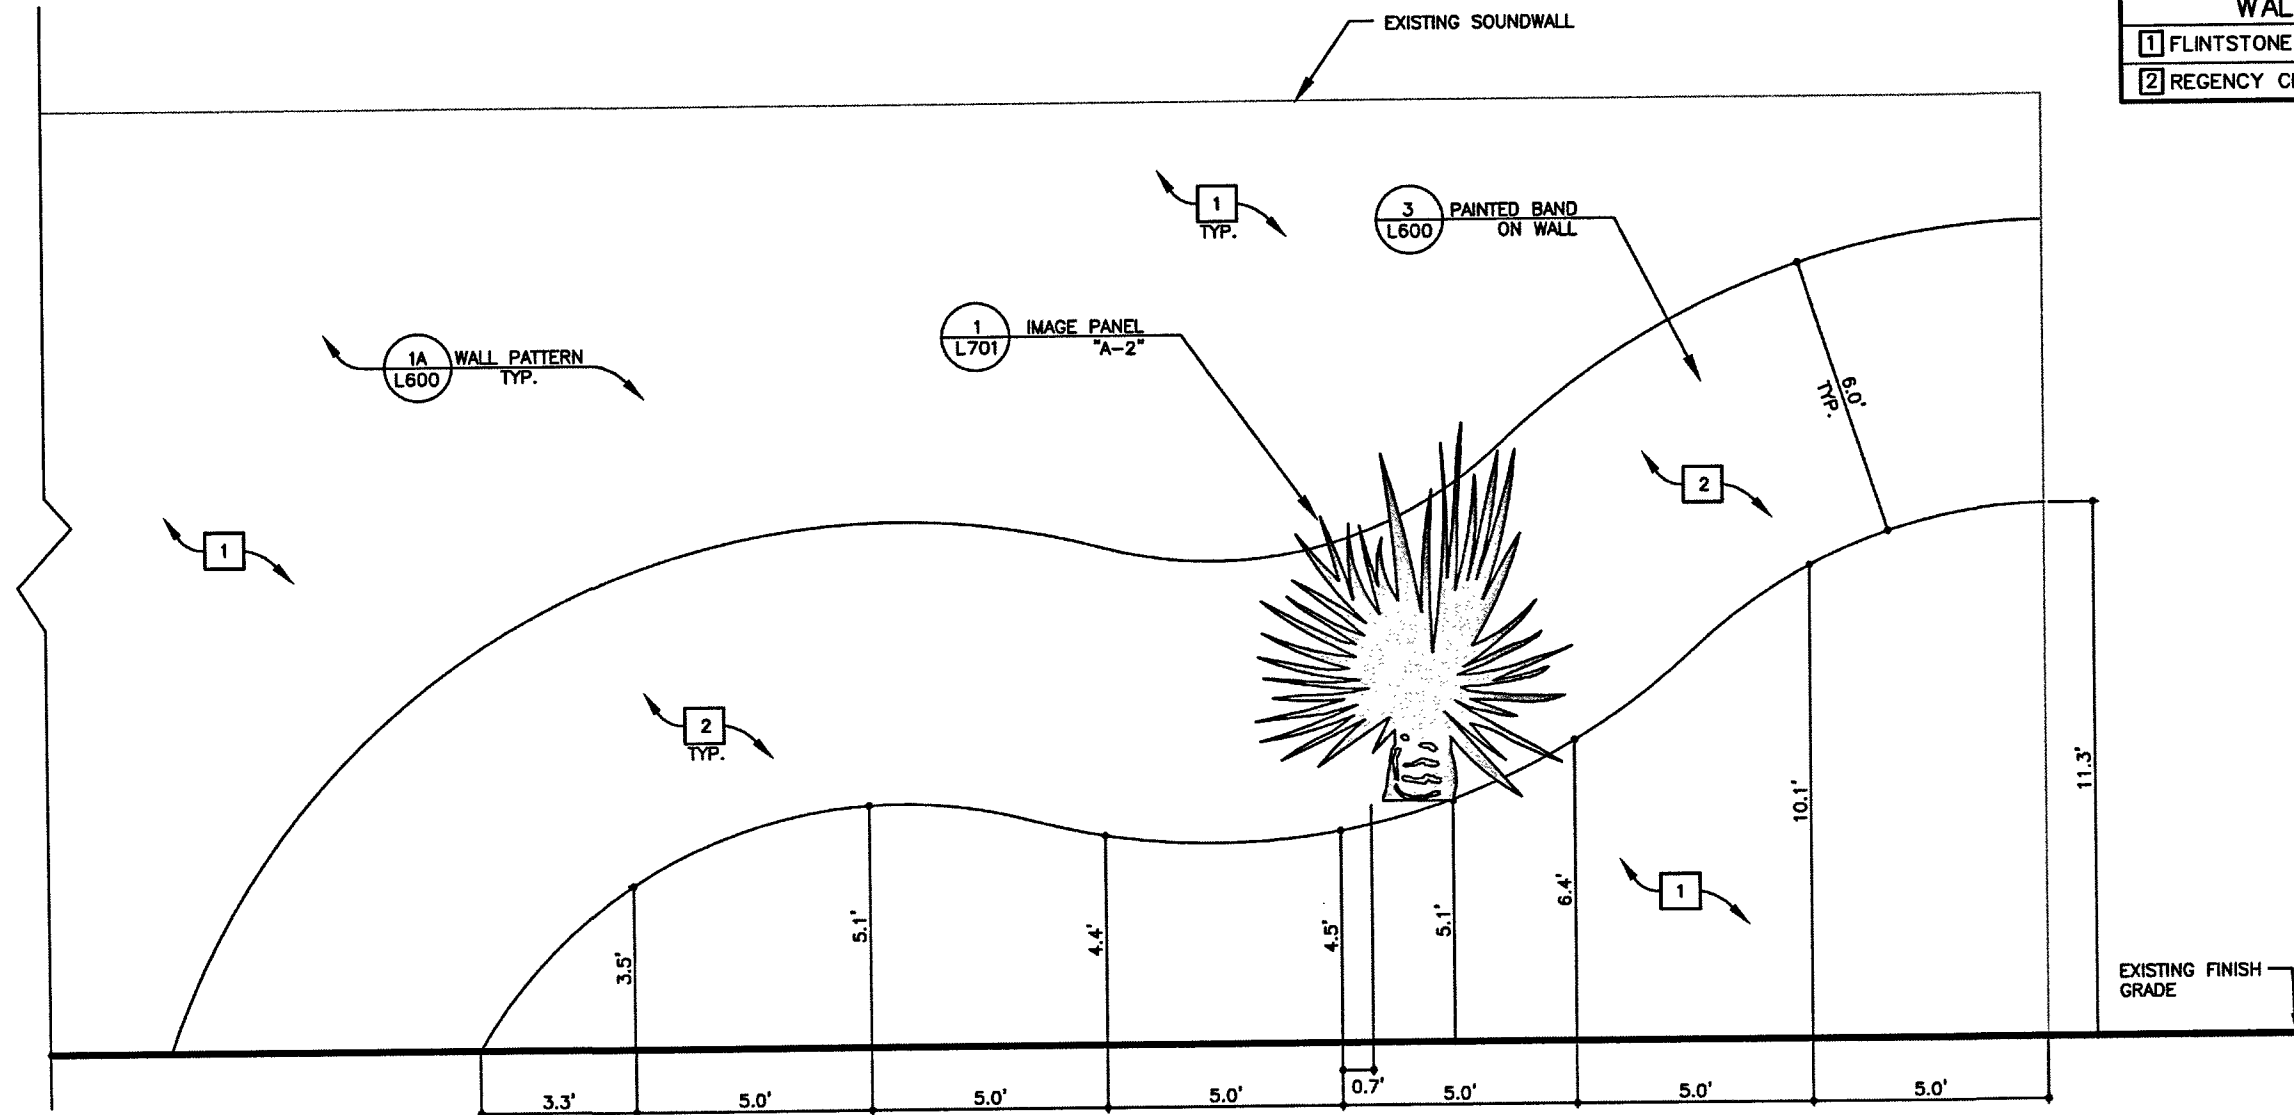

1 EXSITING SOUNDWALL IMAGE PANEL & PAINT LAYOUT
SCALE: 1 inch = 4 ft.

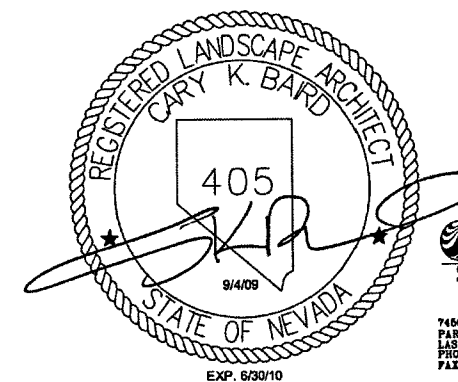

7450 ARROYO CROSSING
PARWAY SUITE 100
LAS VEGAS, NEVADA 89117
PHONE (702) 255-0015
FAX (702) 255-4654


STATE OF NEVADA
DEPARTMENT OF TRANSPORTATION
US-95 NORTHWEST

LANDSCAPE IMPROVEMENTS
(N.B.) WASHINGTON AVE.
SOUNDWALL GRAPHICS


EXP. 6/30/10

STATE	PROJECT NO.	COUNTY	SHEET NO.
NEVADA	NH-095-2(051)	CLARK	L639

WALL COLOR LEGEND	
1	FLINTSTONE / DE6221
2	REGENCY CREAM / DE5325

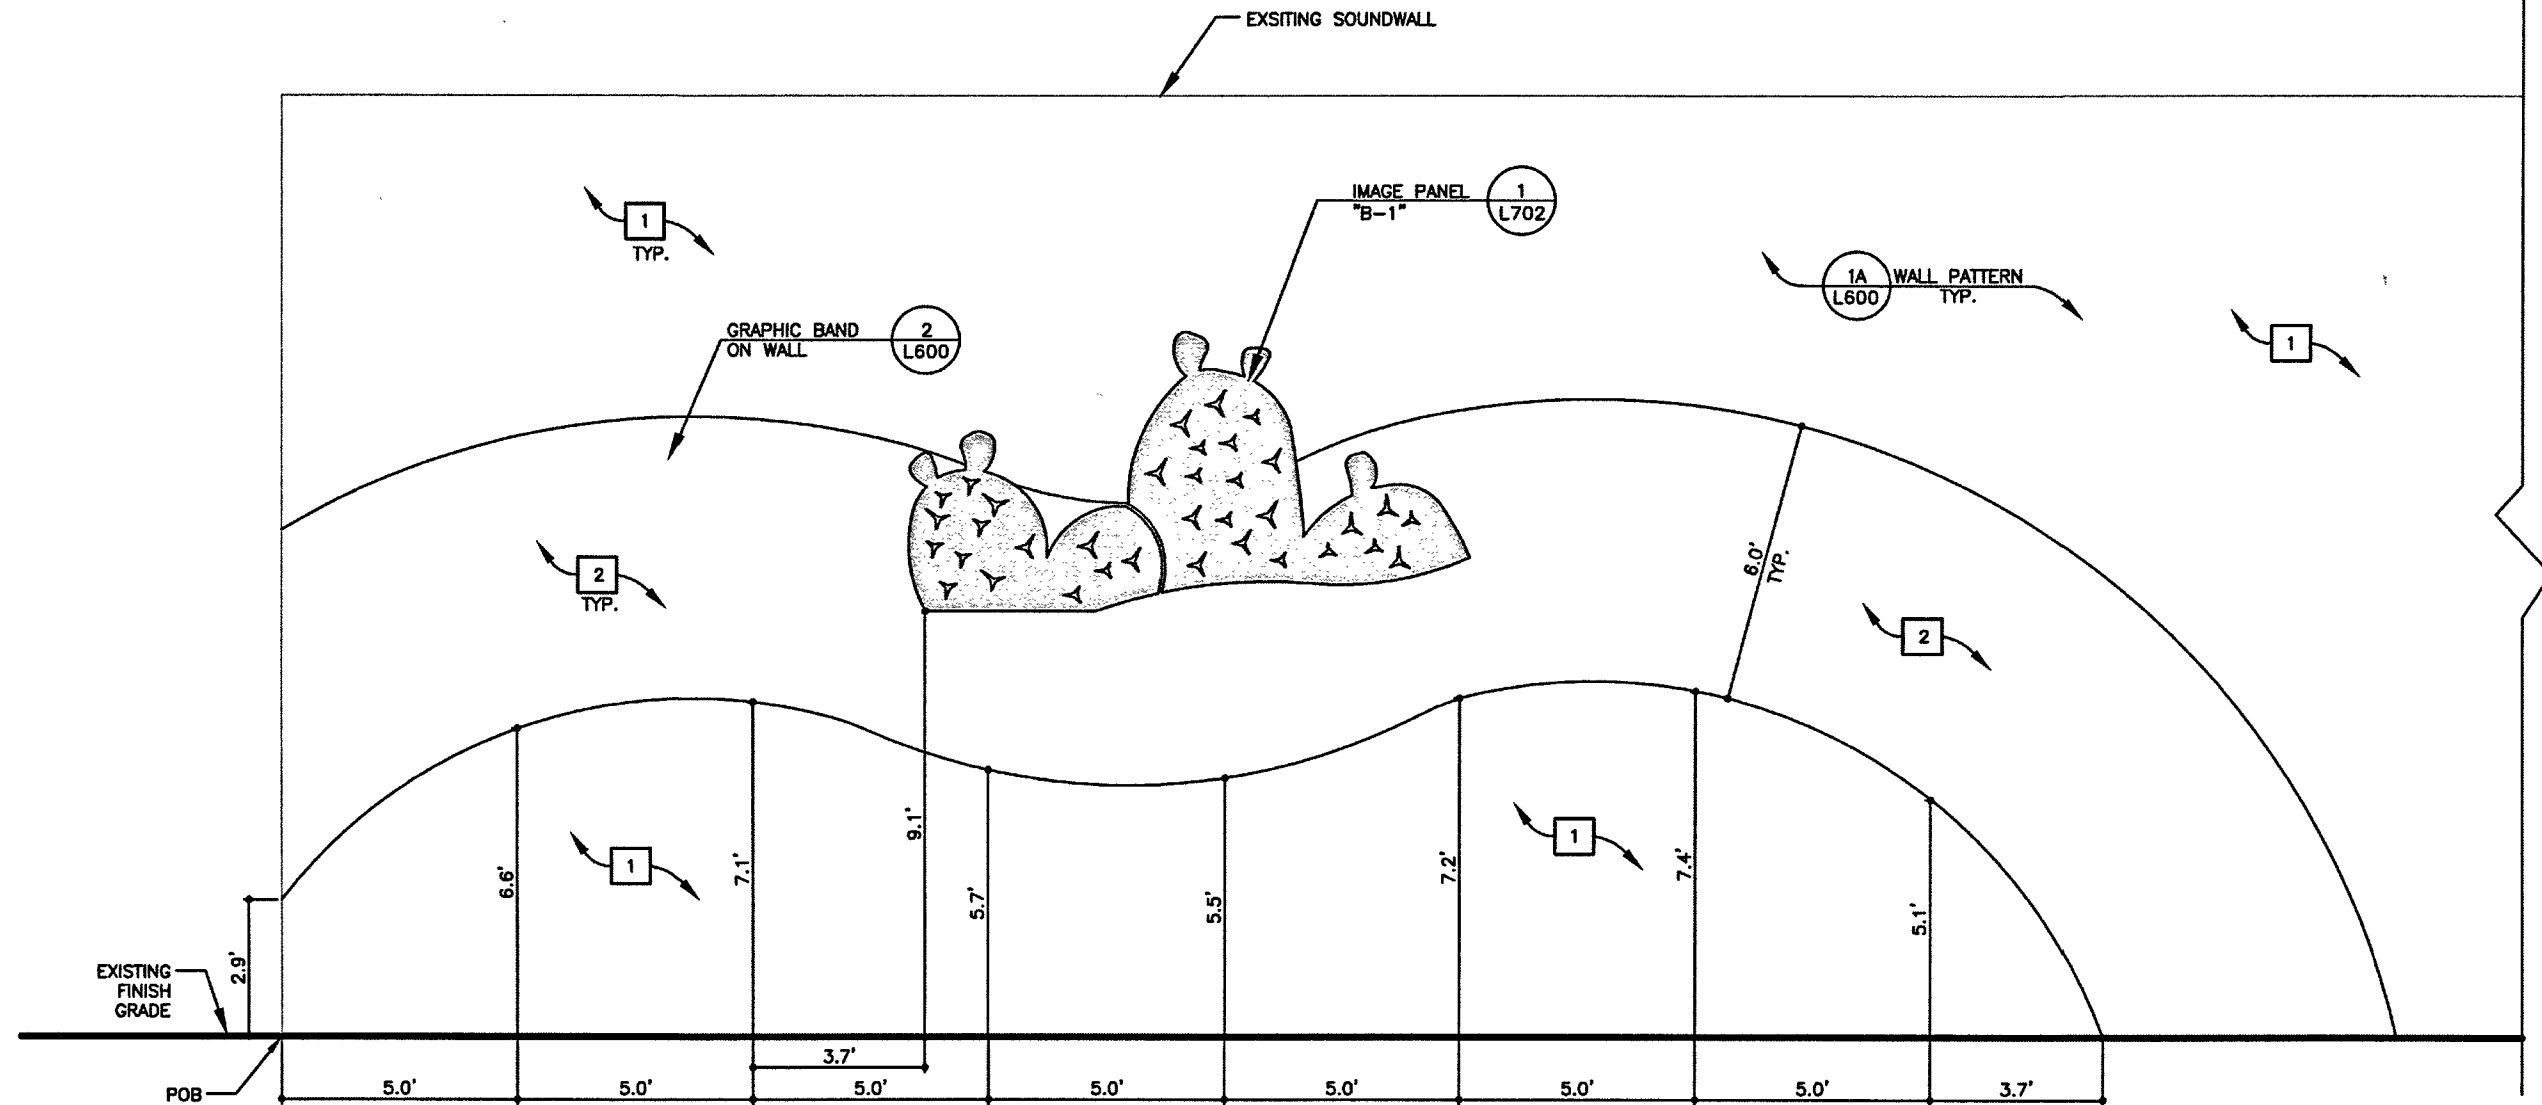


1 EXISTING SOUNDWALL IMAGE PANEL & PAINT LAYOUT
SCALE: 1 inch = 4 ft.

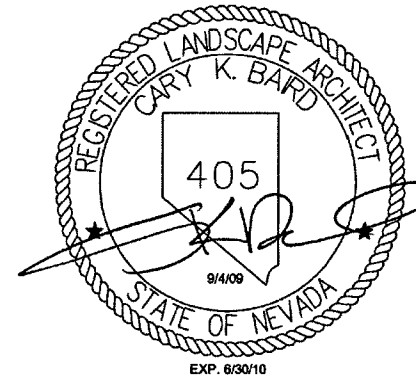


STATE OF NEVADA
DEPARTMENT OF TRANSPORTATION
US-95 NORTHWEST
LANDSCAPE IMPROVEMENTS
(S.B.) VEGAS DR.
SOUNDWALL GRAPHICS

STATE	PROJECT NO.	COUNTY	SHEET NO.
NEVADA	NH-095-2(051)	CLARK	L640

WALL COLOR LEGEND	
1	FLINTSTONE / DE6221
2	REGENCY CREAM / DE5325

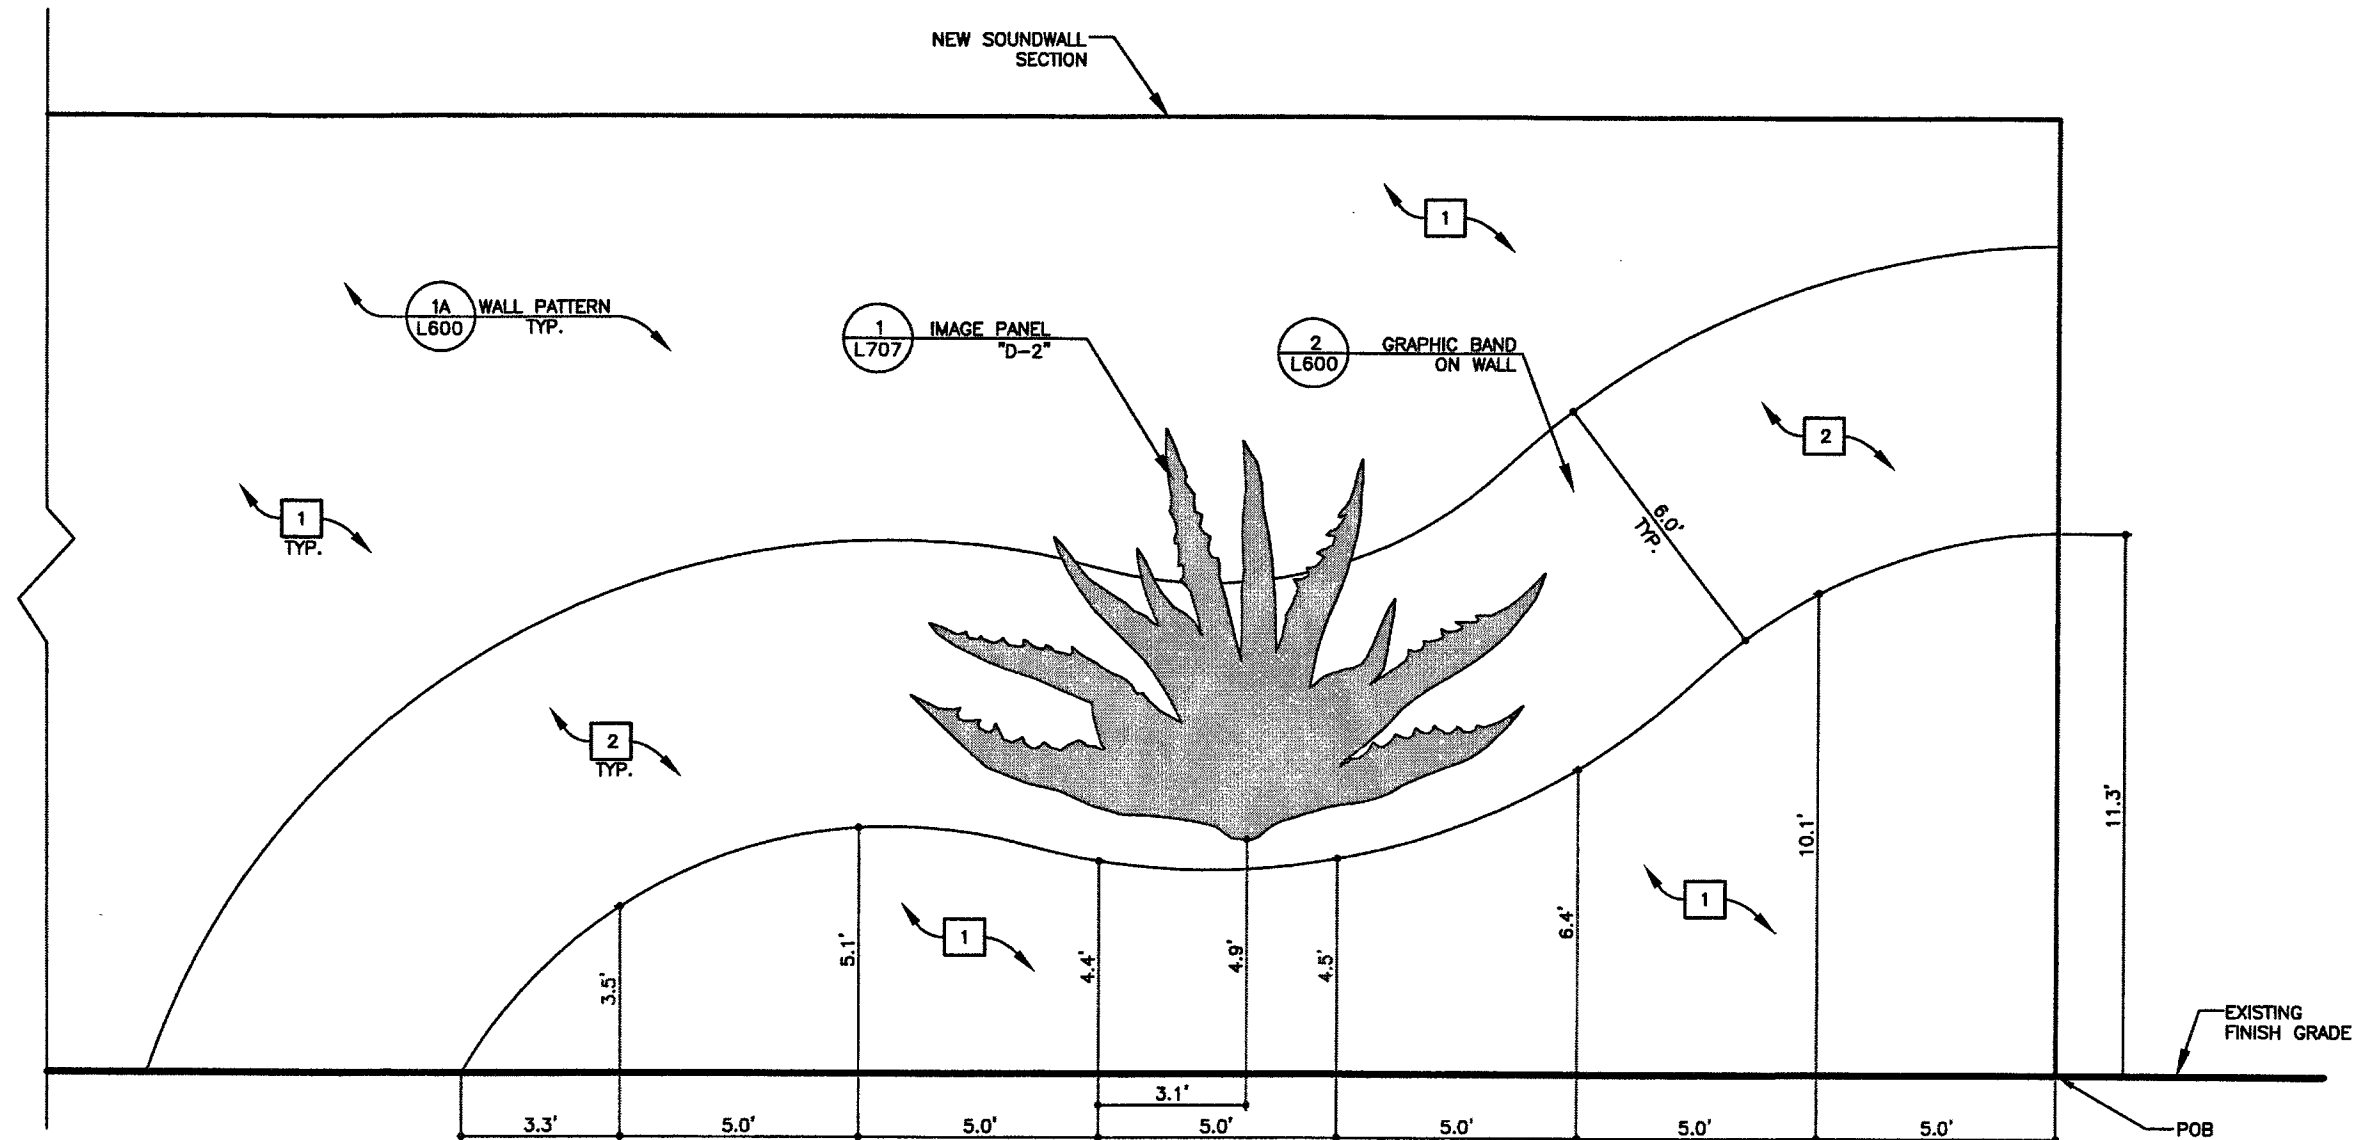

1 NEW SOUNDWALL IMAGE PANEL & PAINT LAYOUT
NORTHBOUND, NORTHSIDE OF BRIDGE
SCALE: 1 inch = 4 ft.

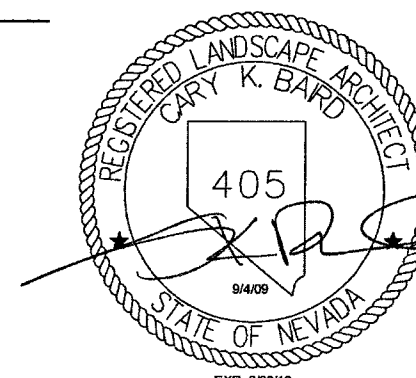

Stantec
7460 ARROYO CROSSING
PARKWAY SUITE 100
LAS VEGAS, NEVADA 89117
PHONE (702) 258-0116
FAX (702) 258-4955

STATE OF NEVADA
DEPARTMENT OF TRANSPORTATION
US-95 NORTHWEST

LANDSCAPE IMPROVEMENTS
(N.B.) SMOKE RANCH RD.
SOUNDWALL GRAPHICS