



STATE	PROJECT NO.	COUNTY	SHEET NO.
NEVADA	NH-095-2(051)	CLARK	L641

WALL COLOR LEGEND	
1	FLINTSTONE / DE6221
2	REGENCY CREAM / DE5325

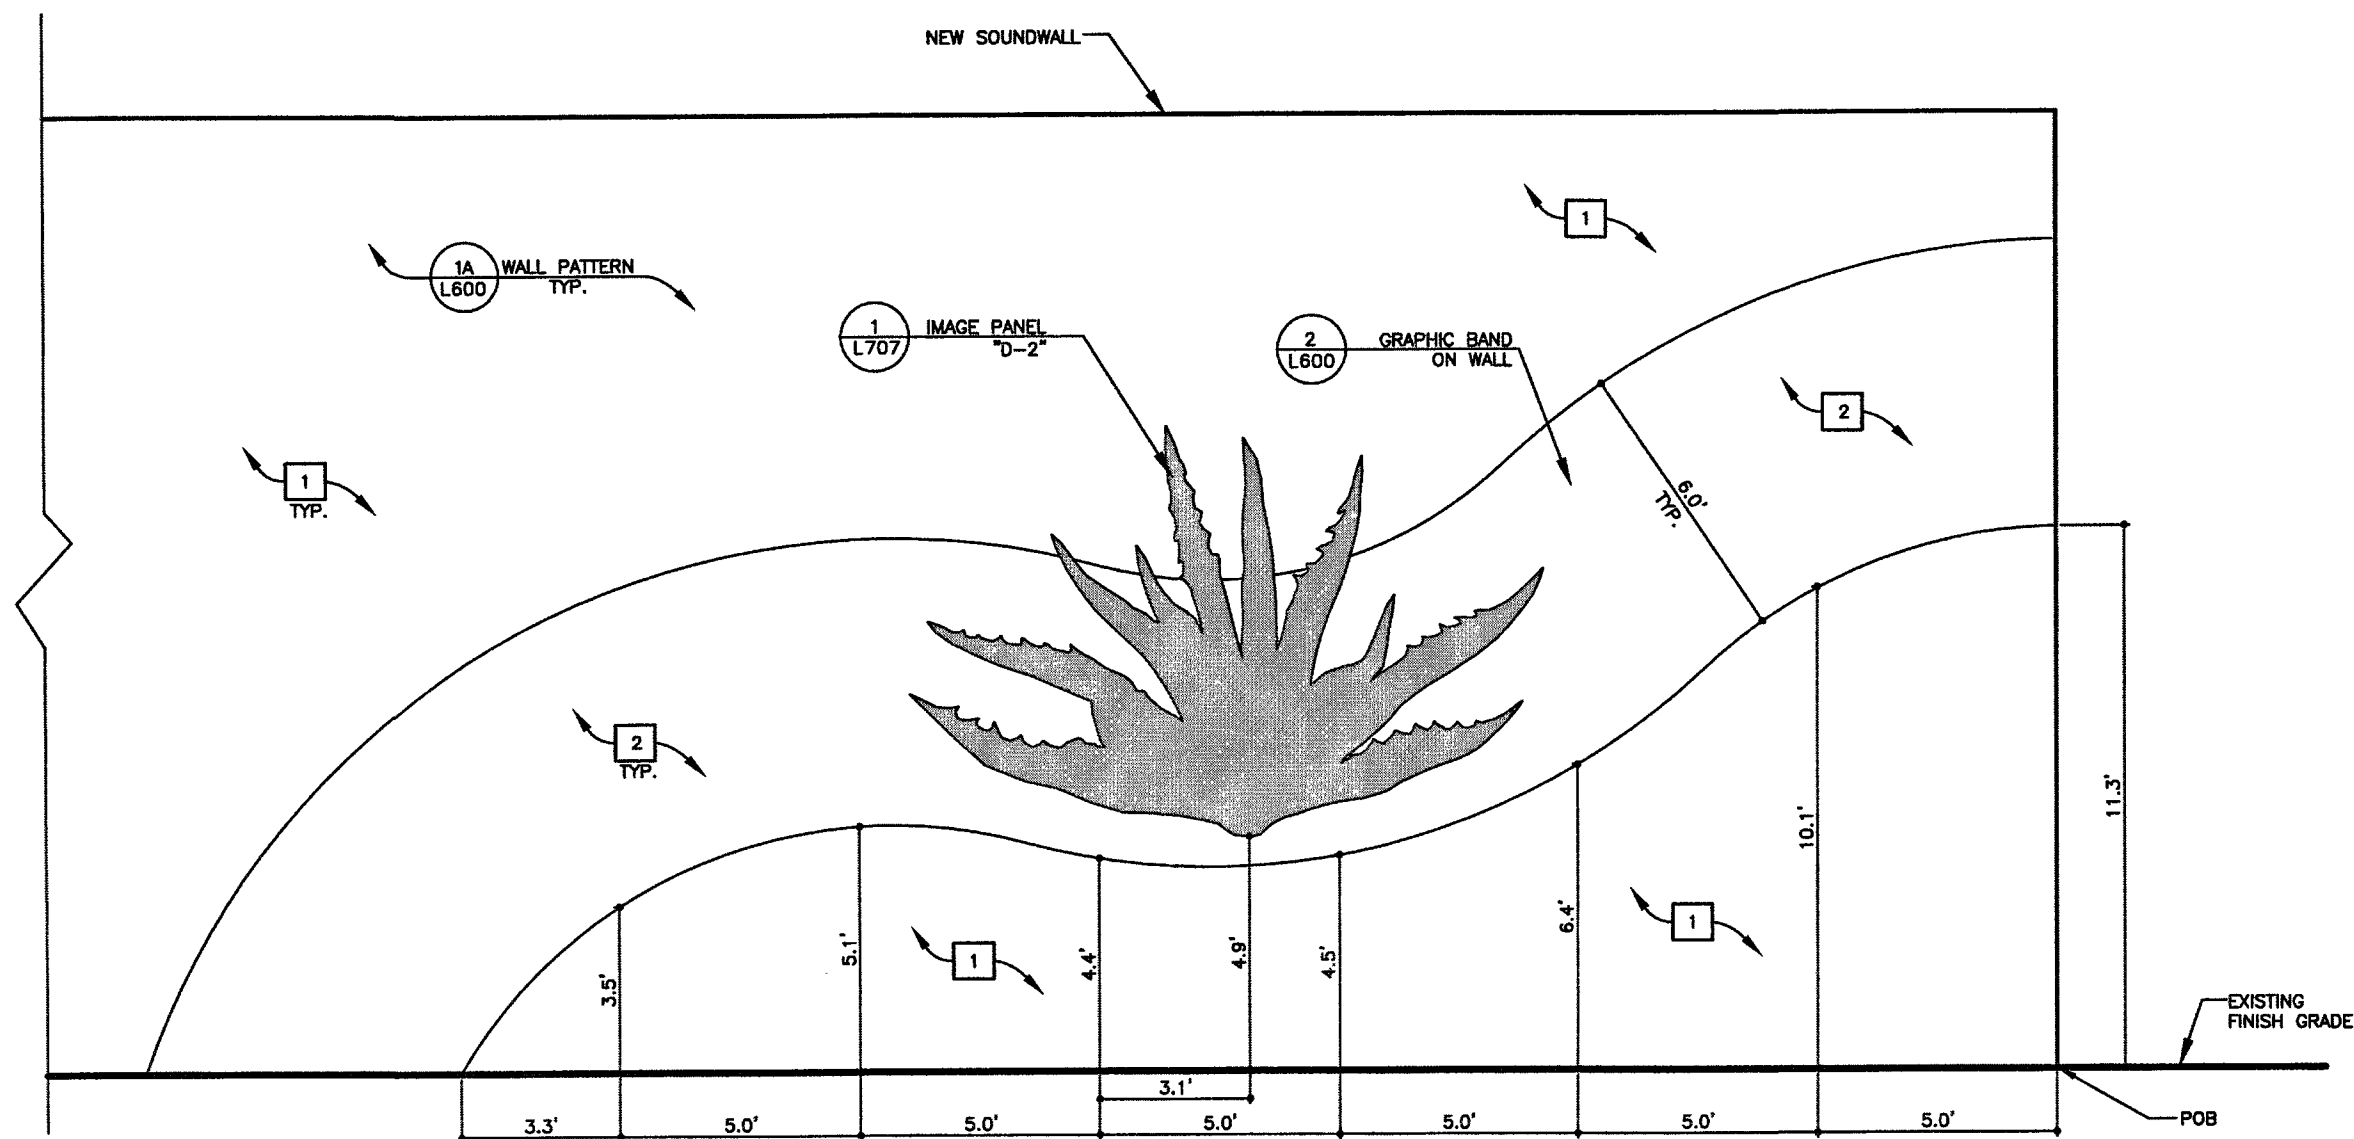

1 SOUNDWALL IMAGE PANEL & PAINT LAYOUT
SOUTHBOUND, SOUTHSIDE OF BRIDGE
SCALE: 1 inch = 4 ft.

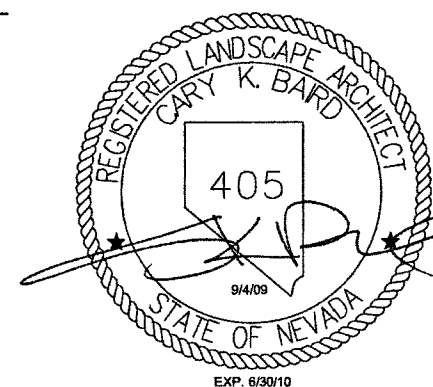


Stantec
7460 ARROYO CROSSING
PARKWAY SUITE 100
LAS VEGAS, NEVADA 89117
PHONE (702) 255-9115
FAX (702) 255-4956

STATE OF NEVADA
DEPARTMENT OF TRANSPORTATION
US-95 NORTHWEST


LANDSCAPE IMPROVEMENTS
(S.B.) SMOKE RANCH RD.
SOUNDWALL GRAPHICS

STATE	PROJECT NO.	COUNTY	SHEET NO.
NEVADA	NH-095-2(051)	CLARK	L642

WALL COLOR LEGEND	
1	FLINTSTONE / DE6221
2	REGENCY CREAM / DE5325

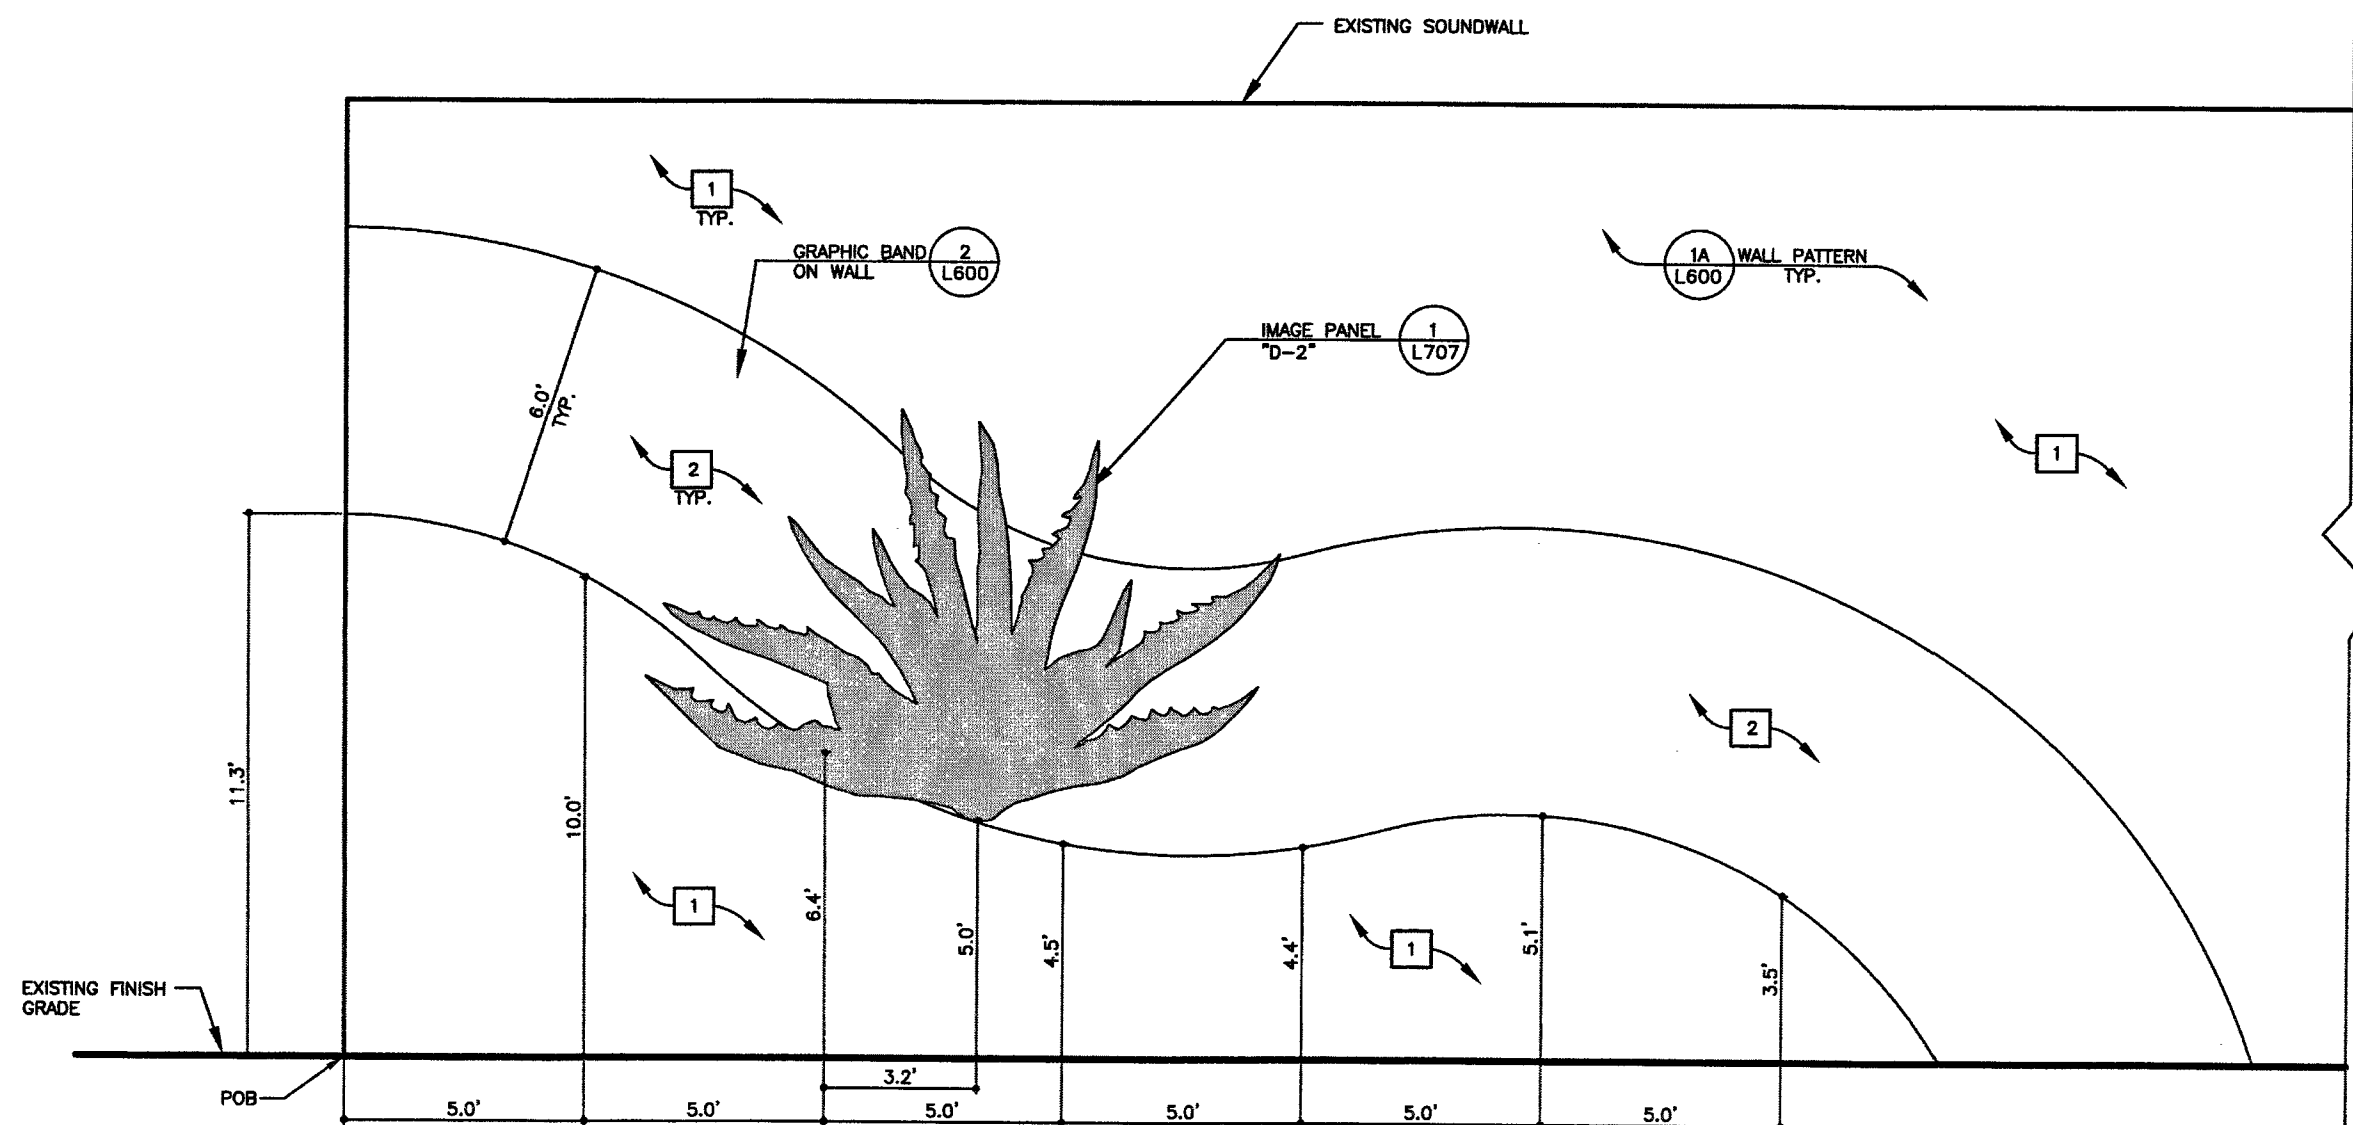

1 SOUNDWALL IMAGE PANEL & PAINT LAYOUT
NORTHBOUND ON SOUTHSIDE OF BRIDGE
SCALE: 1 inch = 4 ft.

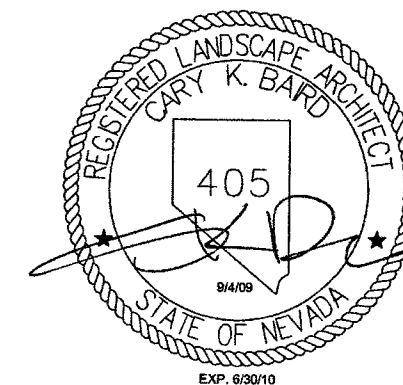


Stantec
7460 ARROYO CROSSING
PARWAY SUITE 100
LAS VEGAS, NEVADA 89117
PHONE (702) 268-9115
FAX (702) 268-4955

STATE OF NEVADA
DEPARTMENT OF TRANSPORTATION
US-95 NORTHWEST


LANDSCAPE IMPROVEMENTS
(N.B.) ALEXANDER RD.
SOUNDWALL GRAPHICS

STATE	PROJECT NO.	COUNTY	SHEET NO.
NEVADA	NH-095-2(051)	CLARK	L-644

WALL COLOR LEGEND	
1	FLINTSTONE / DE6221
2	REGENCY CREAM / DE5325

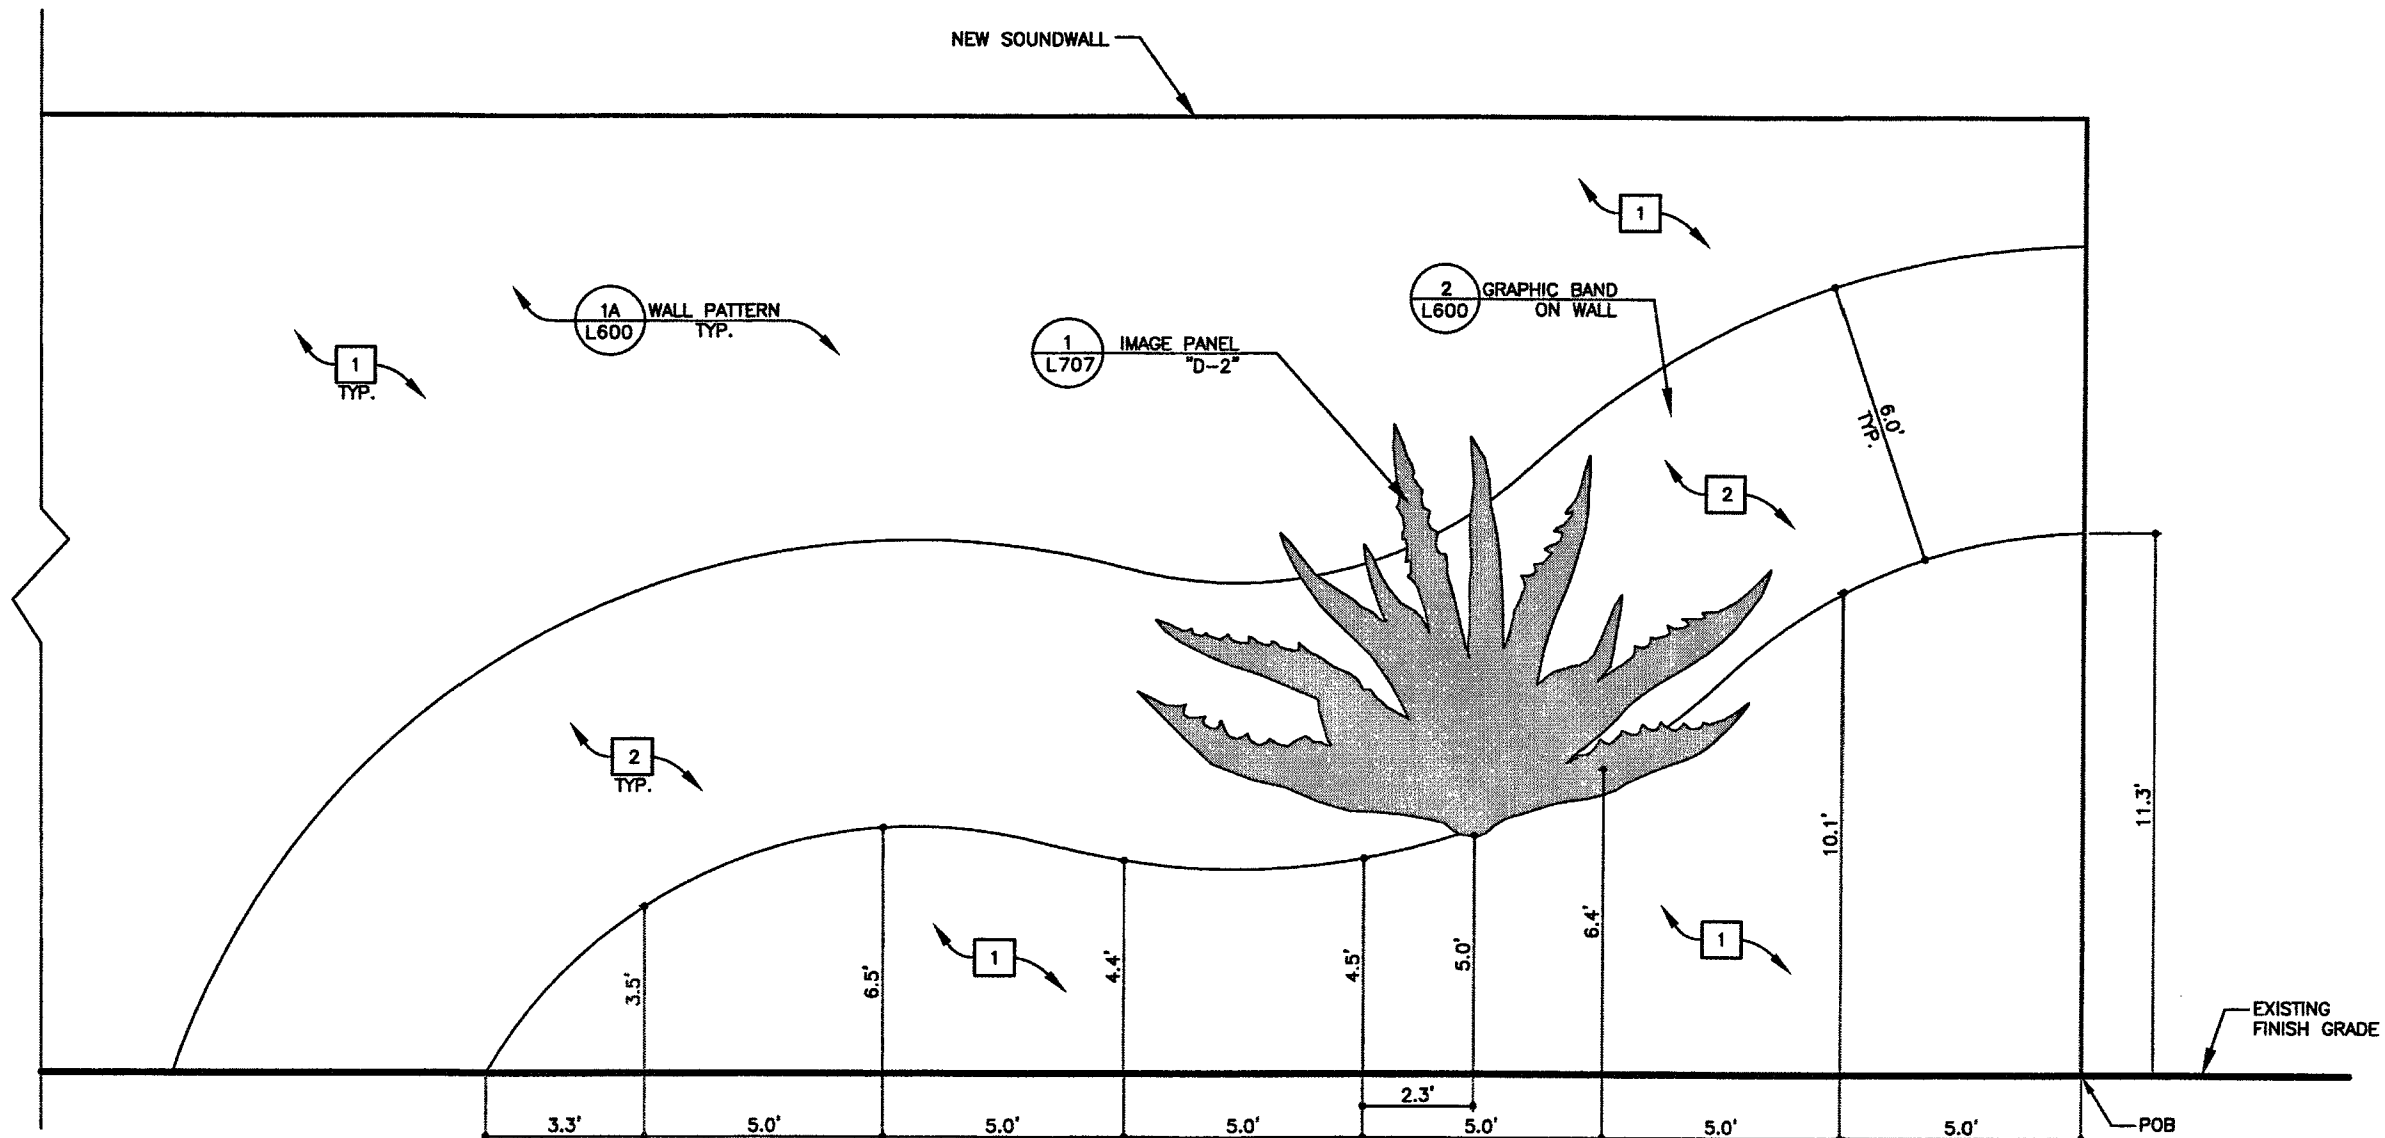

1 SOUNDWALL IMAGE PANEL & PAINT LAYOUT
SOUTHBOUND, SOUTHSIDE OF BRIDGE
SCALE: 1 inch = 4 ft.

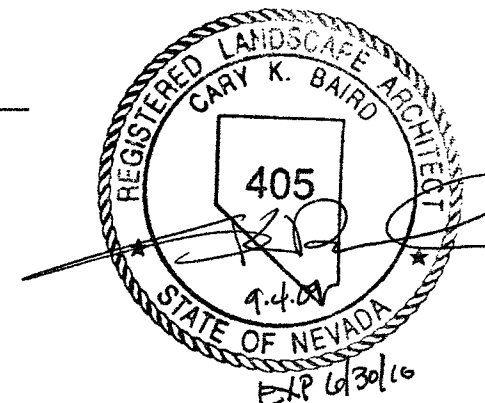


7460 ARROYO CROSSING
PARKWAY SUITE 100
LAS VEGAS, NEVADA 89117
PHONE (702) 258-0115
FAX (702) 258-4955

STATE OF NEVADA
DEPARTMENT OF TRANSPORTATION
US-95 NORTHWEST


LANDSCAPE IMPROVEMENTS
(S.B.) ALEXANDER RD.
SOUNDWALL GRAPHICS

STATE	PROJECT NO.	COUNTY	SHEET NO.
NEVADA	NH-095-2(051)	CLARK	L645

WALL COLOR LEGEND	
1	FLINTSTONE / DE6221
2	REGENCY CREAM / DE5325

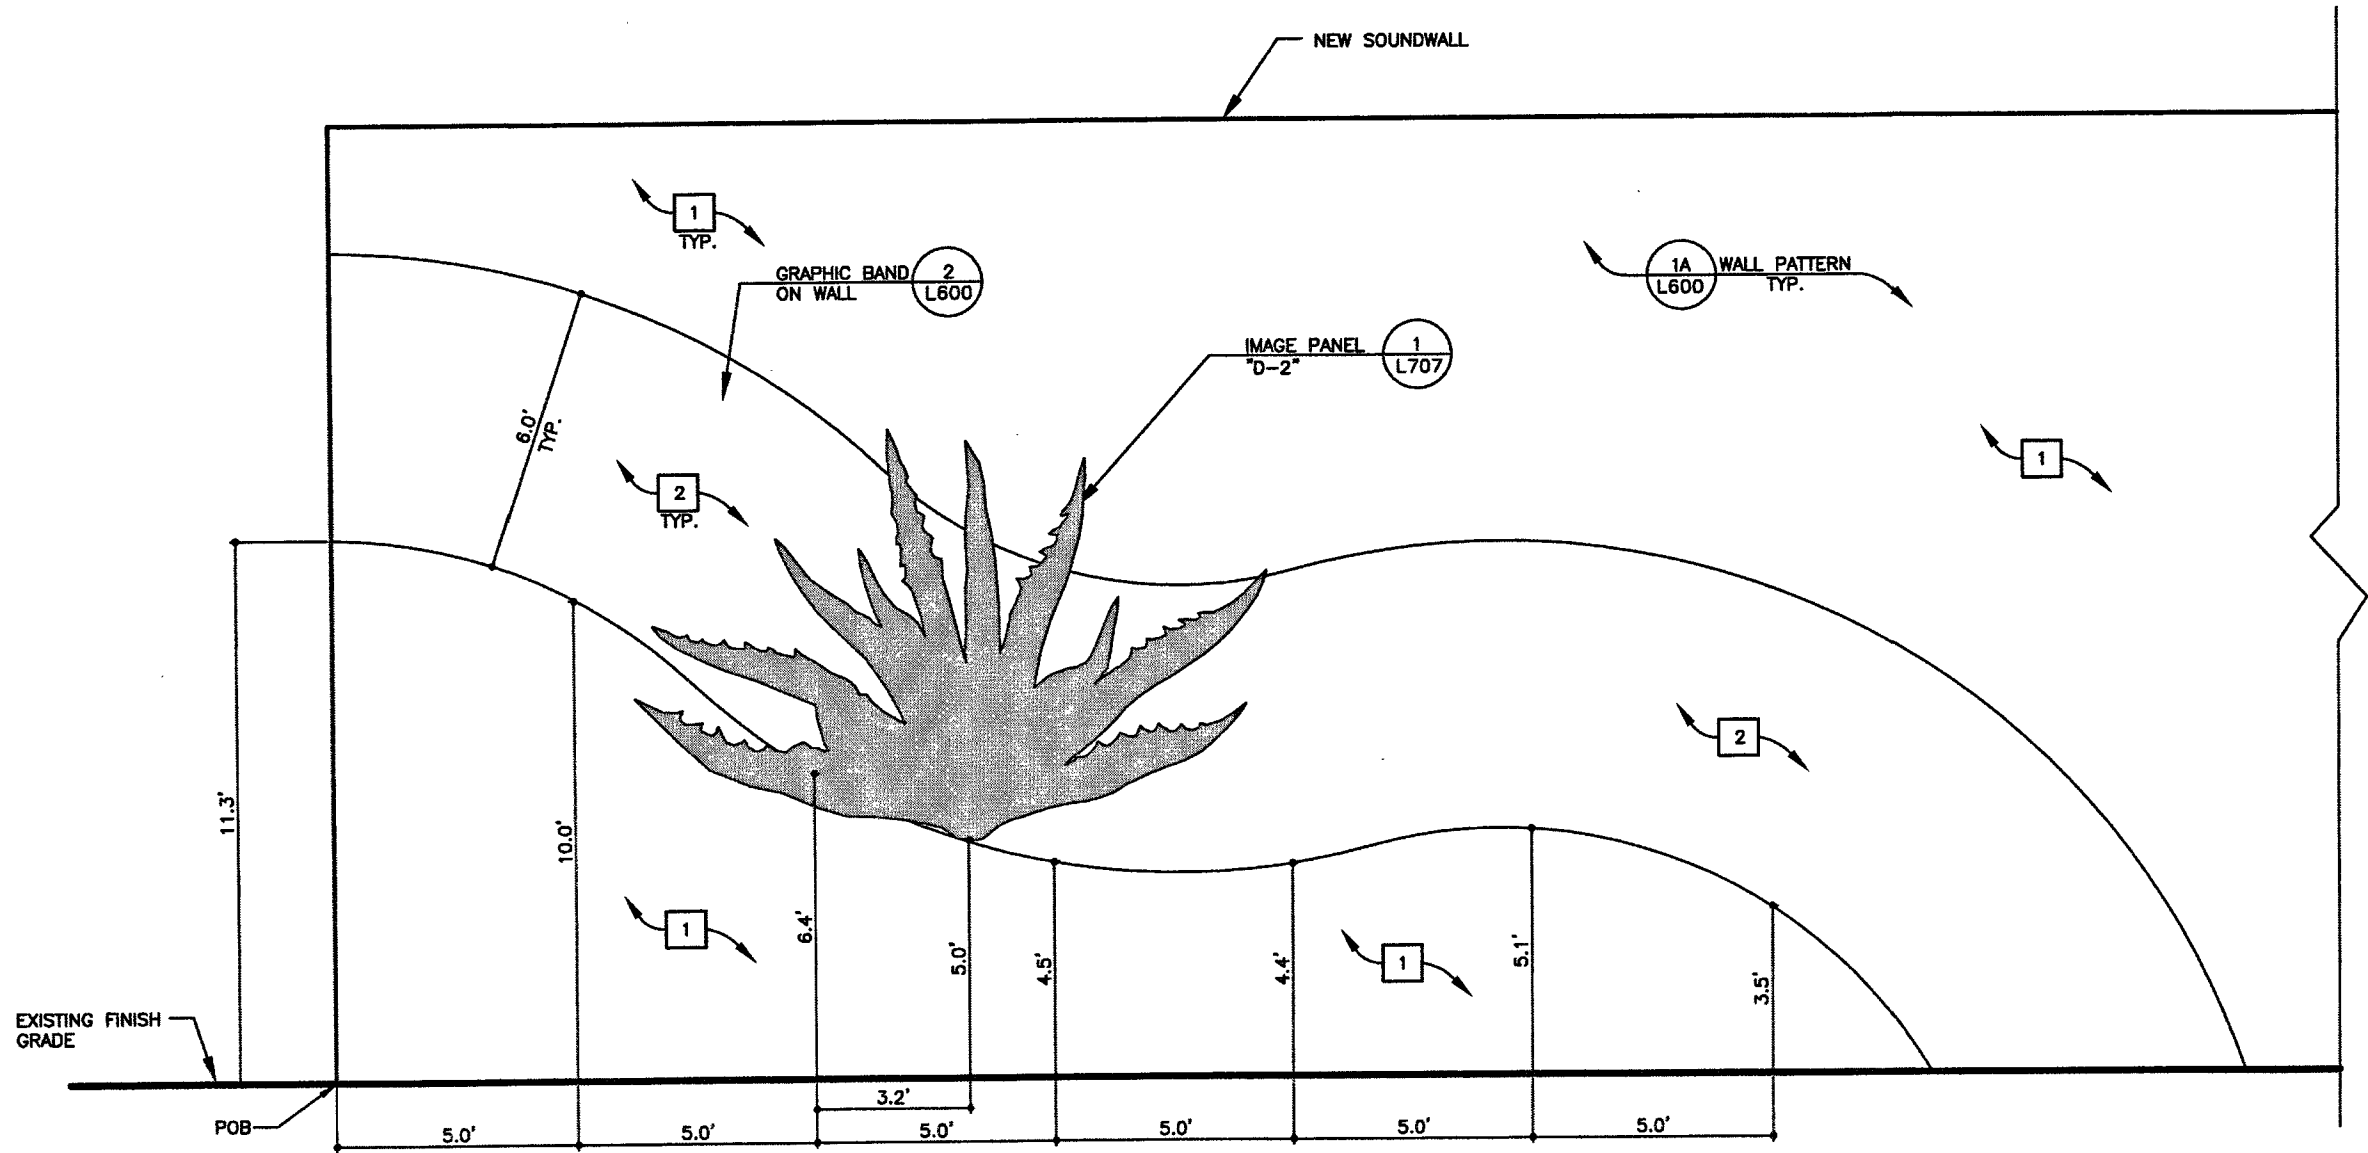

1 SOUNDWALL IMAGE PANEL & PAINT LAYOUT
 SOUTHBOUND ON NORTHSIDE OF BRIDGE
 SCALE: 1 inch = 4 ft.

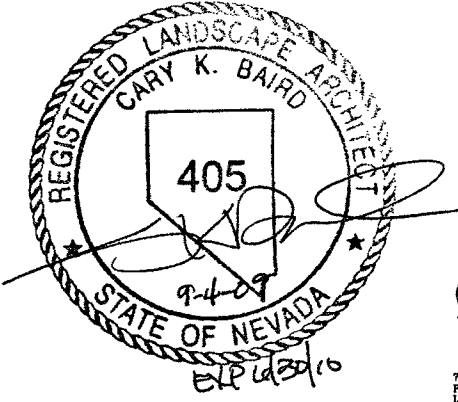


Stantec
 7460 ARROYO CROSSING
 PARKWAY SUITE 100
 LAS VEGAS, NEVADA 89117
 PHONE (702) 258-0115
 FAX (702) 258-4050


STATE OF NEVADA
 DEPARTMENT OF TRANSPORTATION
 US-95 NORTHWEST
 LANDSCAPE IMPROVEMENTS
 (S.B.) ALEXANDER RD.
 SOUNDWALL GRAPHICS

STATE	PROJECT NO.	COUNTY	SHEET NO.
NEVADA	NH-095-2(051)	CLARK	L646

WALL COLOR LEGEND	
1	FLINTSTONE / DE6221
2	REGENCY CREAM / DE5325

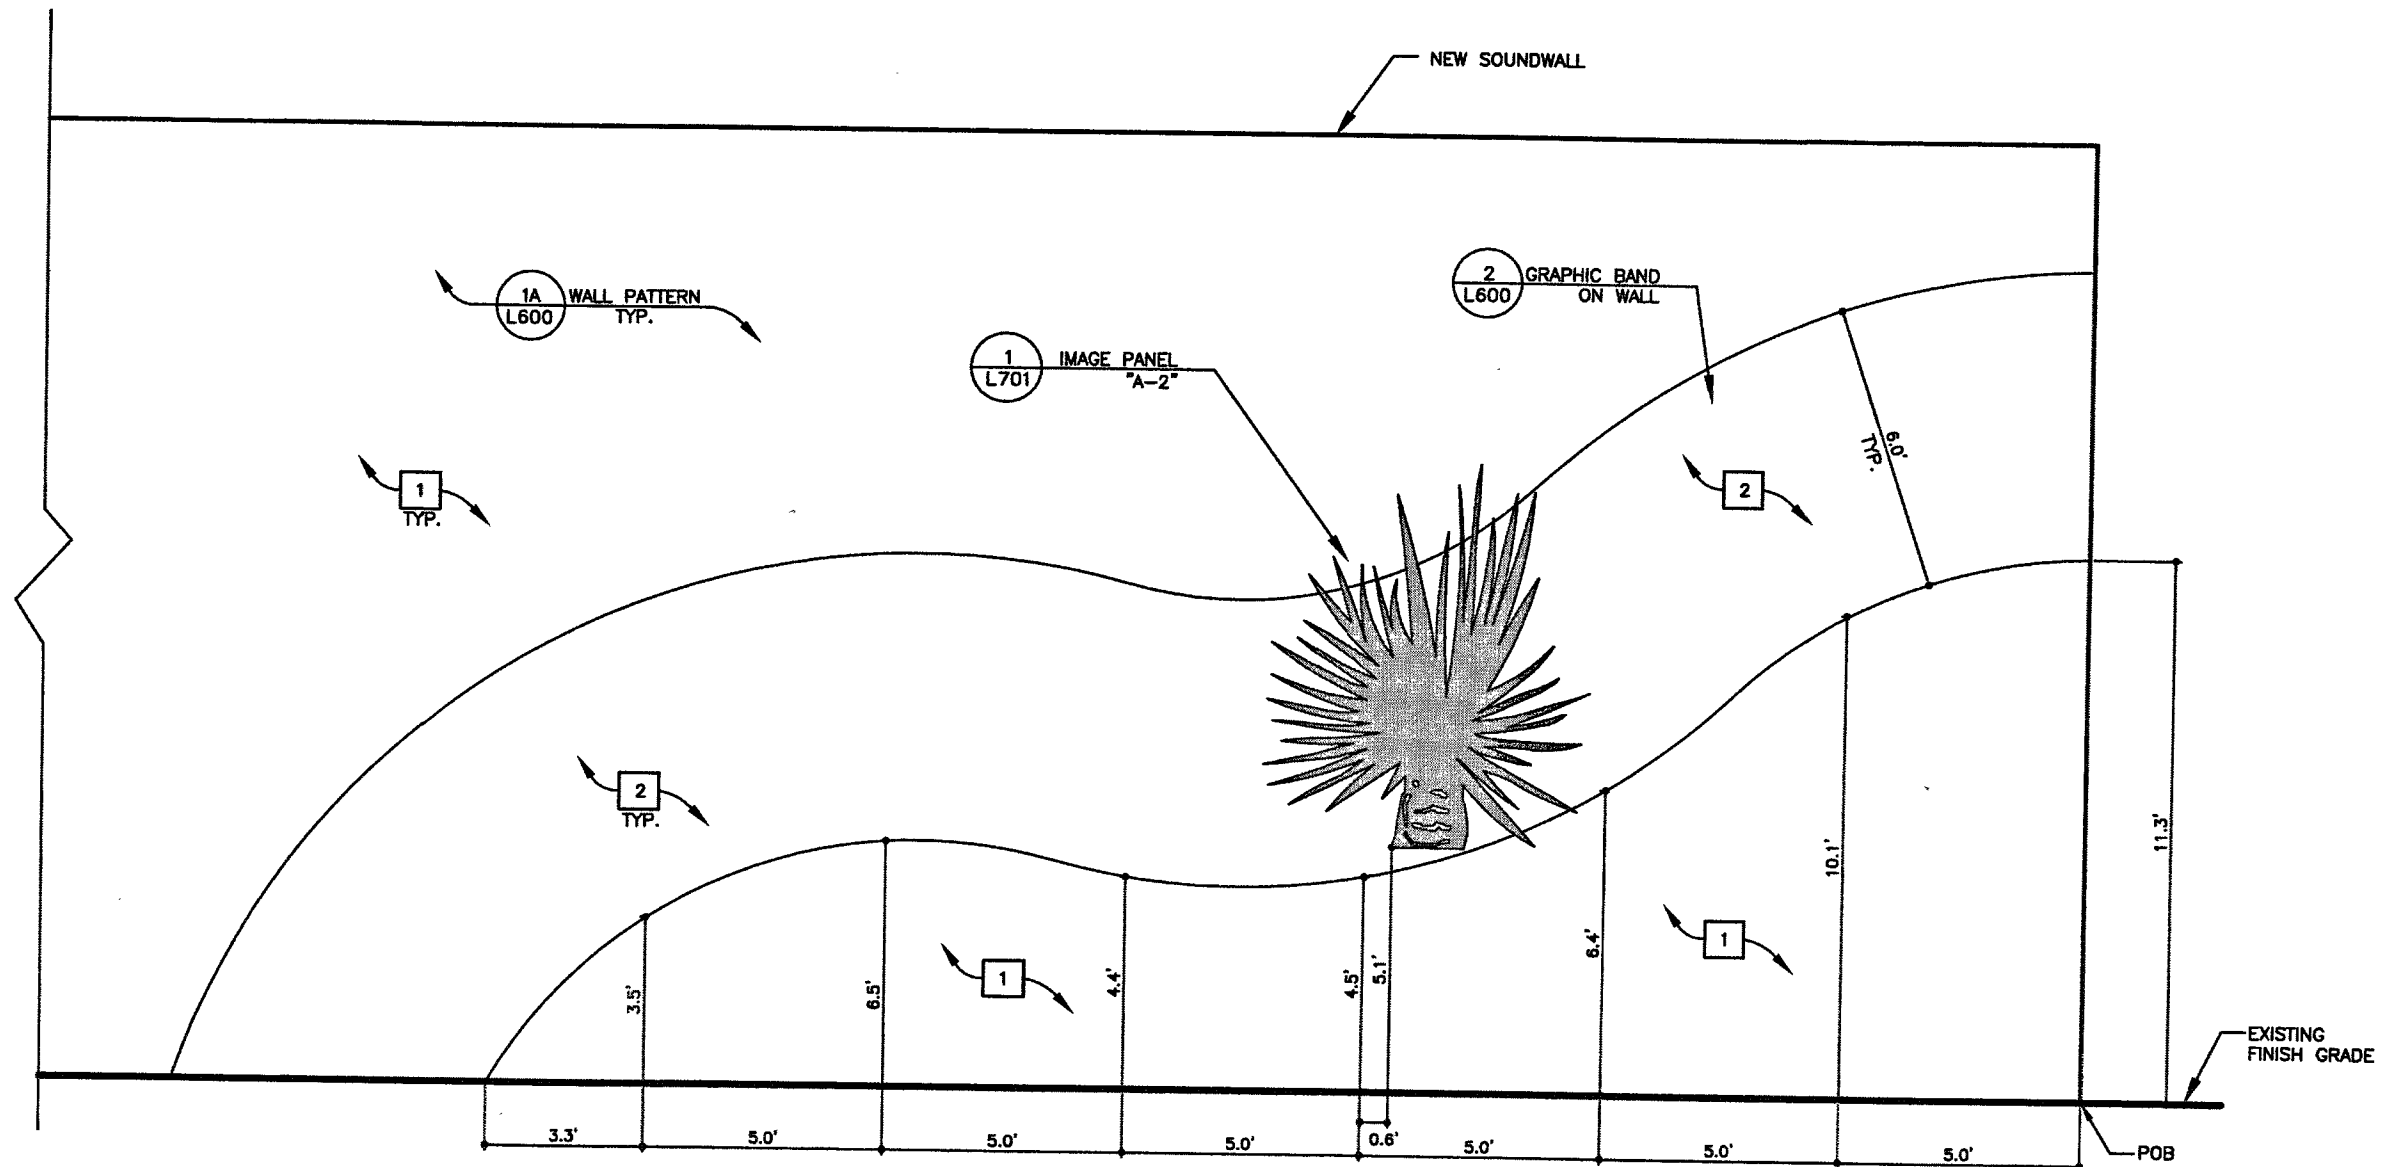

1 SOUNDWALL IMAGE PANEL & PAINT LAYOUT
SOUTHBOUND, SOUTHSIDE OF BRIDGE
SCALE: 1 inch = 4 ft.

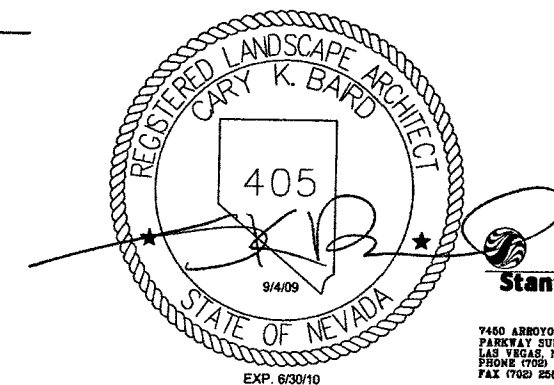


Stantec
7450 ARROYO CROSSING
PARKWAY SUITE 100
LAS VEGAS, NEVADA 89117
PHONE (702) 258-0115
FAX (702) 258-4966


STATE OF NEVADA
DEPARTMENT OF TRANSPORTATION
US-95 NORTHWEST
LANDSCAPE IMPROVEMENTS
(S.B.) LONE MOUNTAIN RD.
SOUNDWALL GRAPHICS

STATE	PROJECT NO.	COUNTY	SHEET NO.
NEVADA	NH-095-2(051)	CLARK	L647

WALL COLOR LEGEND	
1	FLINTSTONE / DE6221
2	REGENCY CREAM / DE5325

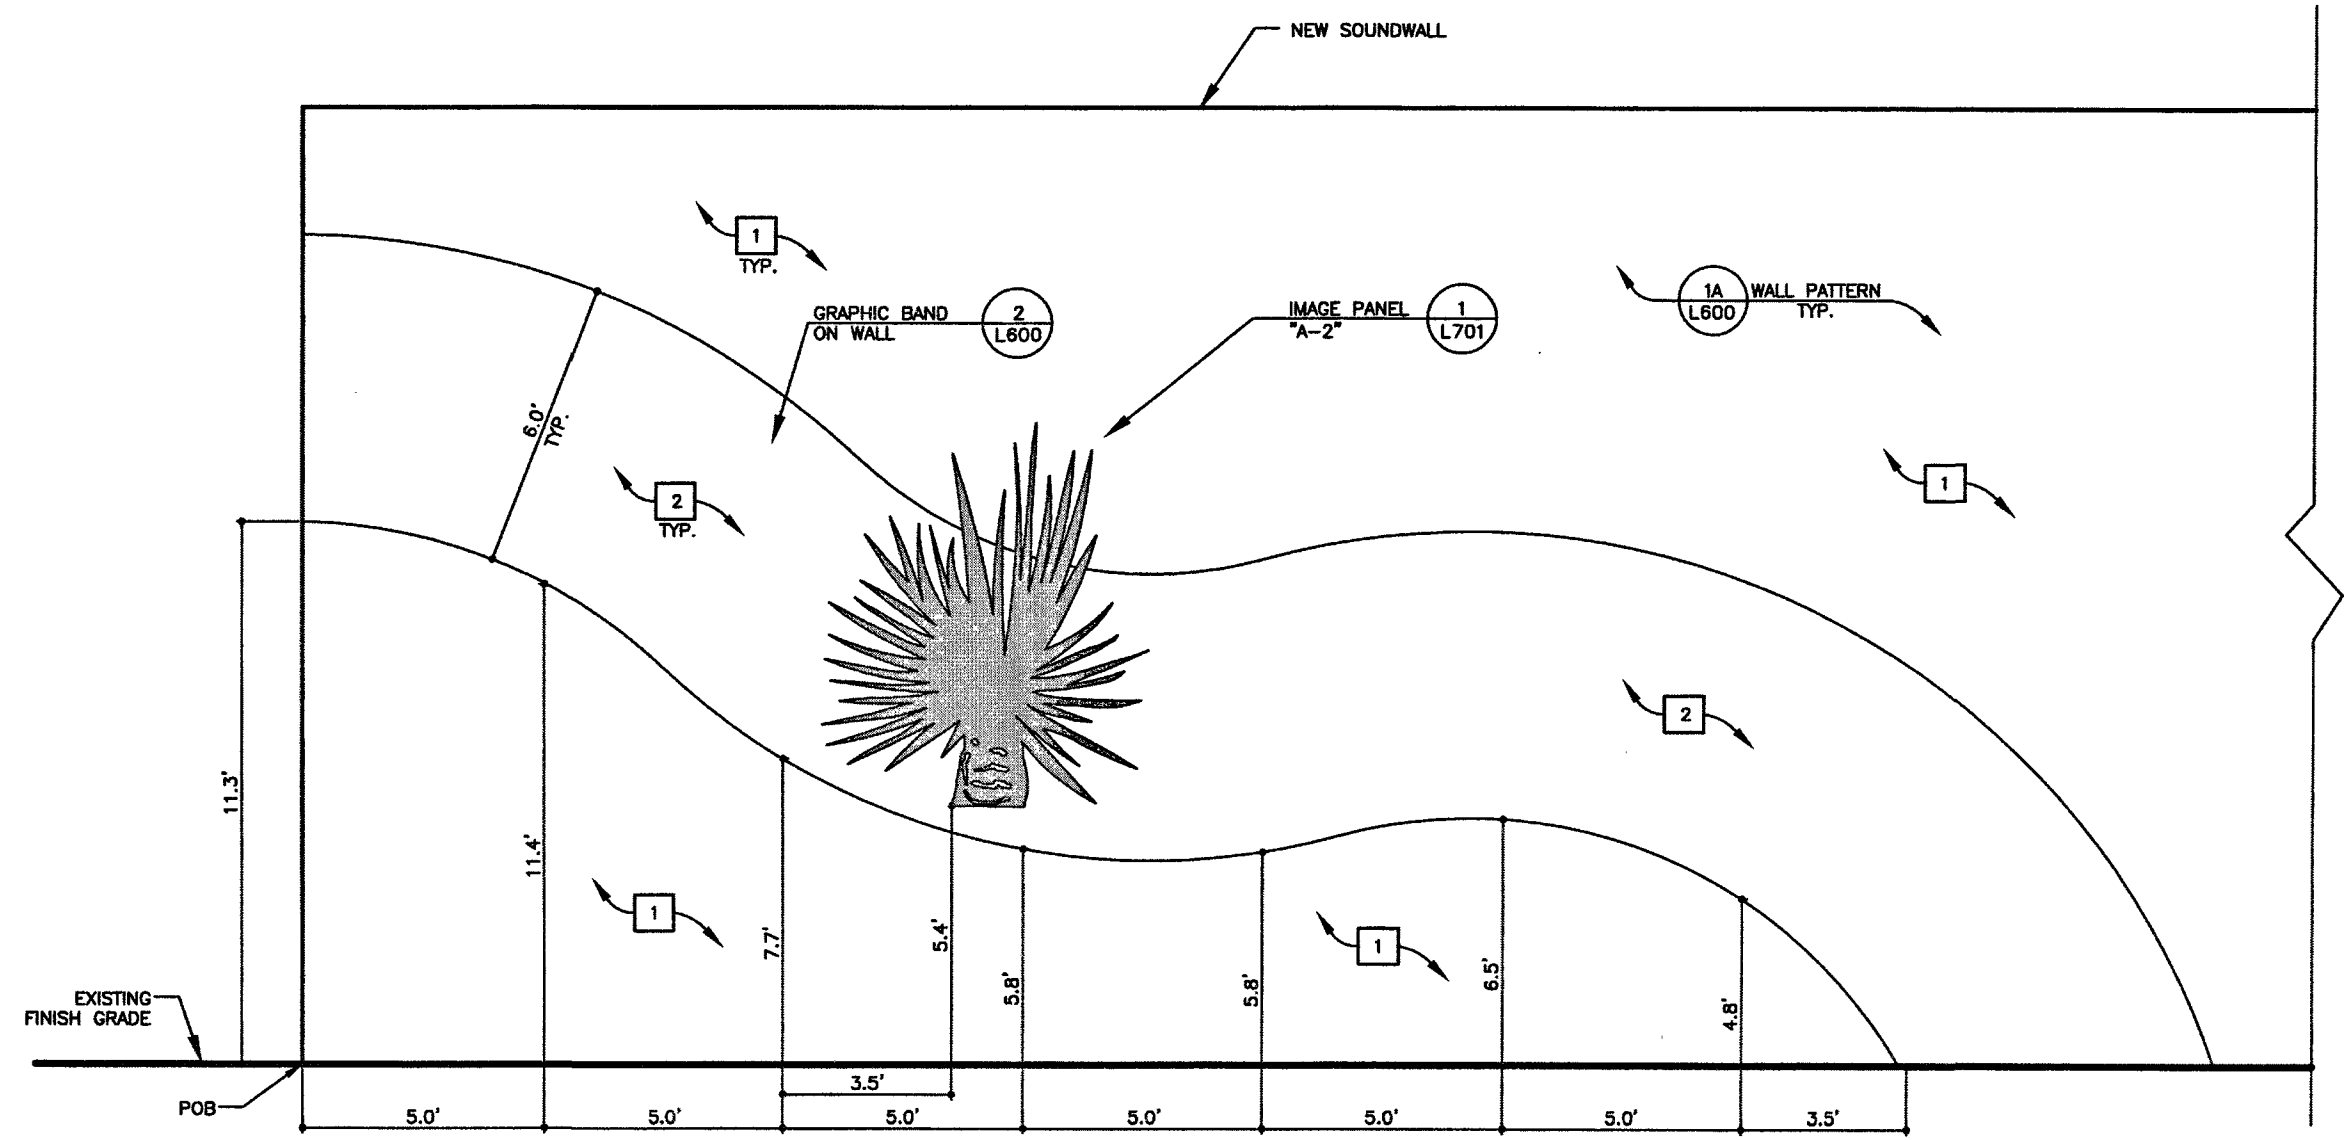

1 EXISTING SOUNDWALL IMAGE PANEL & PAINT LAYOUT
SCALE: 1 inch = 4 ft.

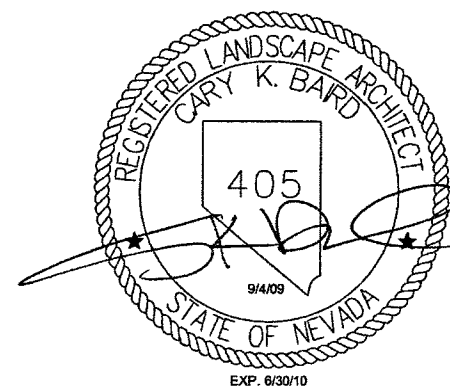


STATE OF NEVADA
DEPARTMENT OF TRANSPORTATION
US-95 NORTHWEST


LANDSCAPE IMPROVEMENTS
(N.B.) LONE MOUNTAIN RD.
SOUNDWALL GRAPHICS

STATE	PROJECT NO.	COUNTY	SHEET NO.
NEVADA	NH-095-2(051)	CLARK	L648

WALL COLOR LEGEND	
1	FLINTSTONE / DE6221
2	REGENCY CREAM / DE5325

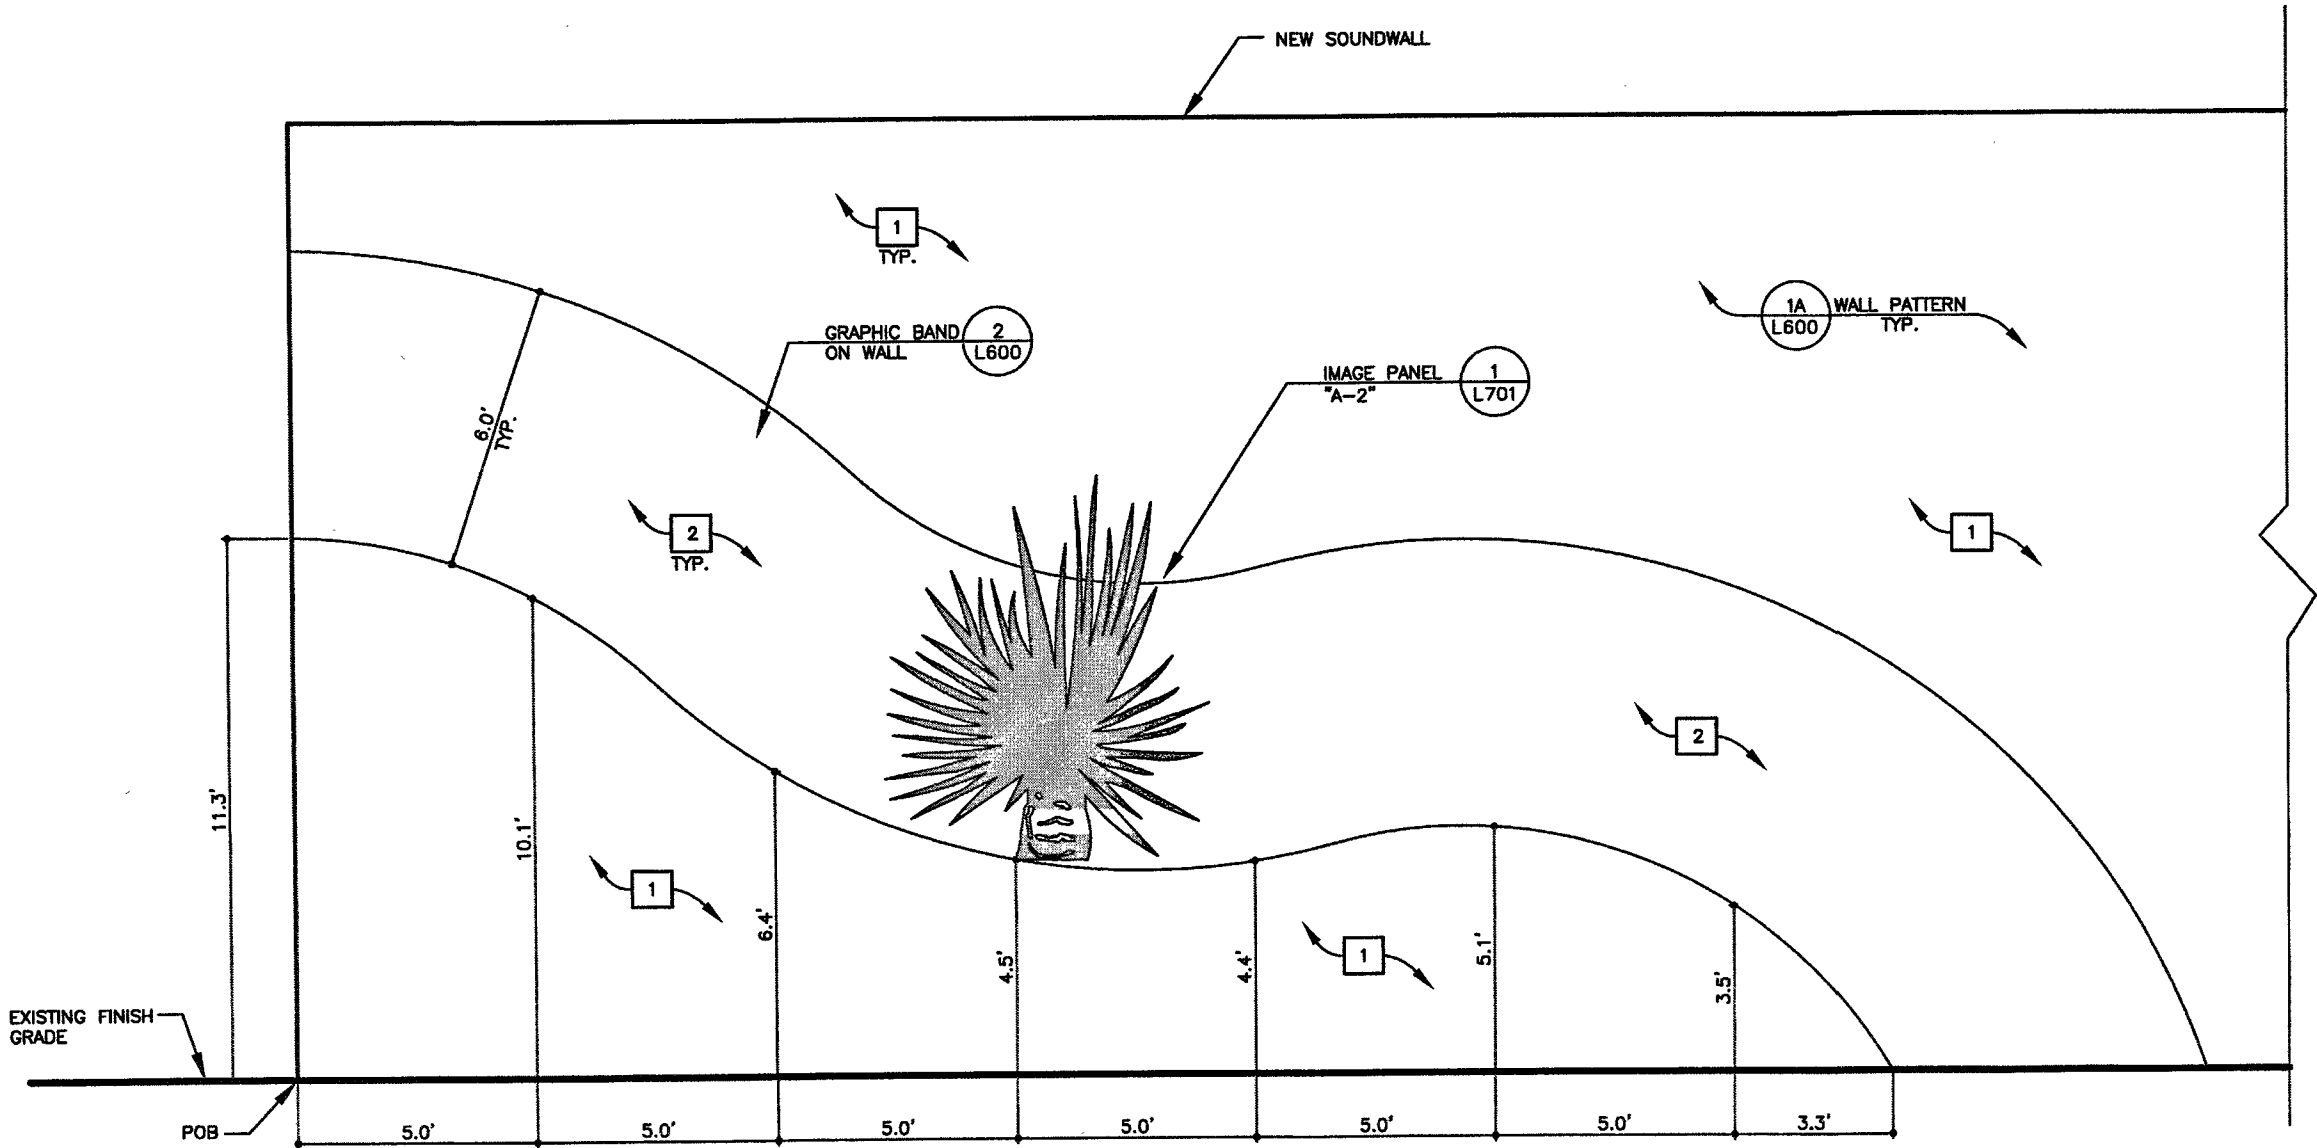

1 SOUNDWALL IMAGE PANEL & PAINT LAYOUT
 SOUTHBOUND, NORTHSIDE OF BRIDGE
 SCALE: 1 inch = 4 ft.

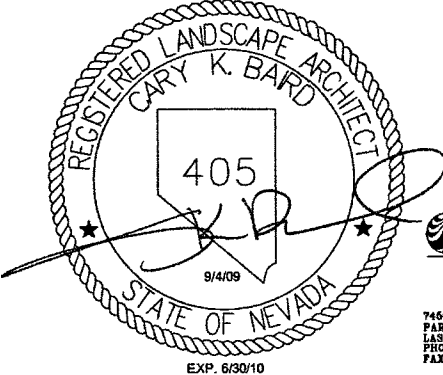


7450 ARROYO CROSSING
 PARKWAY SUITE 100
 LAS VEGAS, NEVADA 89117
 PHONE (702) 556-0116
 FAX (702) 556-4958


STATE OF NEVADA
 DEPARTMENT OF TRANSPORTATION
 US-95 NORTHWEST

LANDSCAPE IMPROVEMENTS
 (S.B.) LONE MOUNTAIN RD.
 SOUNDWALL GRAPHICS

STATE	PROJECT NO.	COUNTY	SHEET NO.
NEVADA	NH-095-2(051)	CLARK	L649

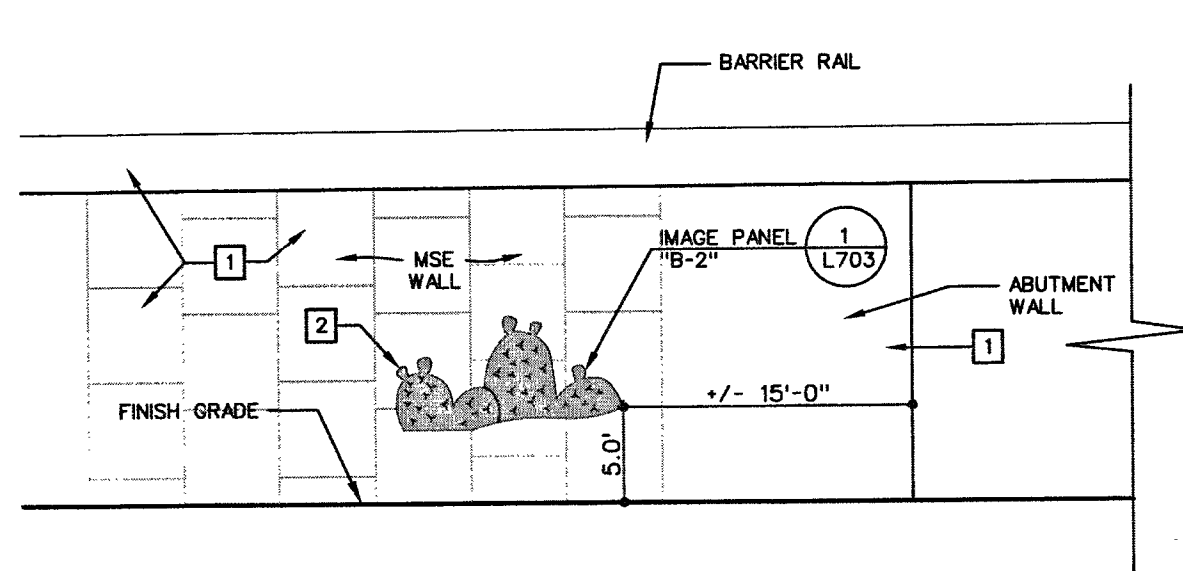

A WEST SIDE (SOUTHWEST FACE OF WALL)

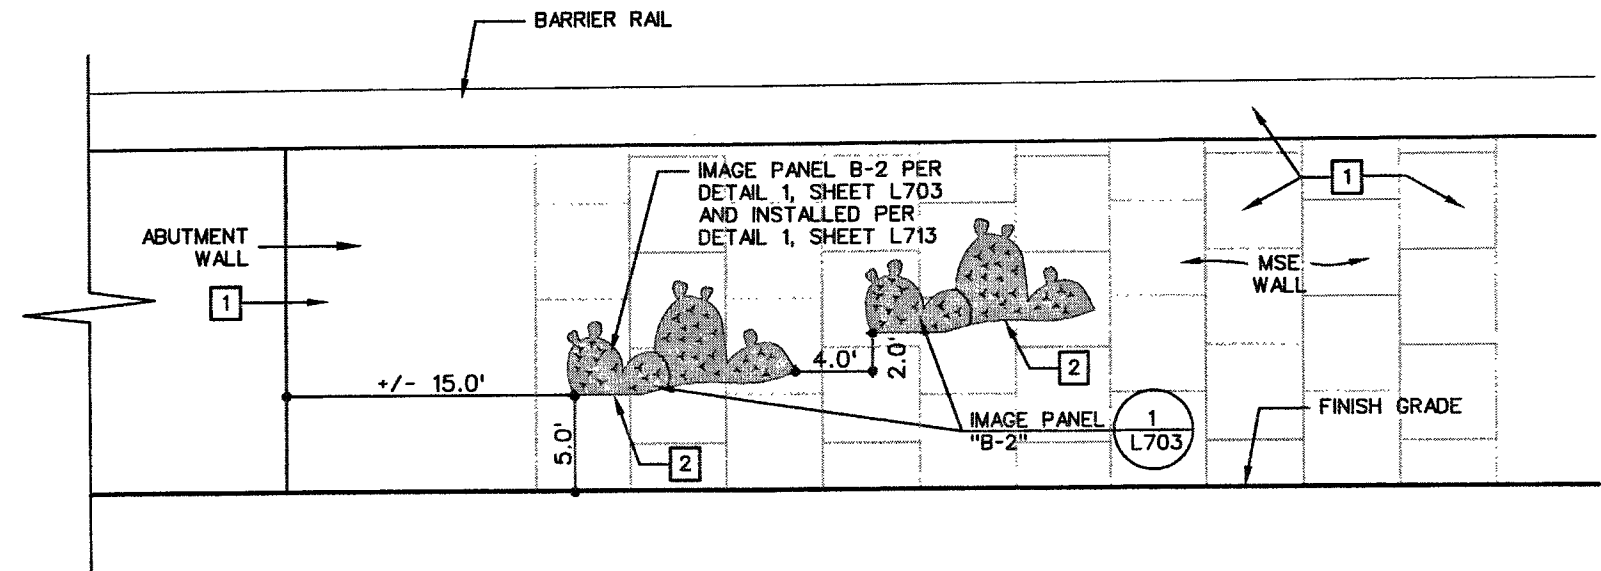



B EAST SIDE (SOUTHWEST FACE OF WALL)

1 BRIDGE WALL ELEVATION SCALE: 1 inch = 10 ft.

NOTE:

FIELD LOCATE IMAGE PANELS ON MSE WALLS SO THAT ANY CONNECTION LOCATION IS A MINIMUM 6" FROM ANY MSE PANEL JOINT. A SUGGESTION IS TO CREATE A PAPER OR CARDBOARD TEMPLATE OF ACTUAL SIZE IMAGE FOR IMAGE POSITIONING AND ADJUST IMAGE PANEL WALL CONNECTION LOCATIONS SHOWN ON L800 DRAWINGS AS NEEDED. MSE PANELS SHOWN IS DIAGRAMATIC. SHOW ON MSE WALL PANEL SHOP DRAWINGS FOR PREVIEW.

WALL COLOR LEGEND	
1	FLINTSTONE / DE6221
2	PLUM WINE / DE5978

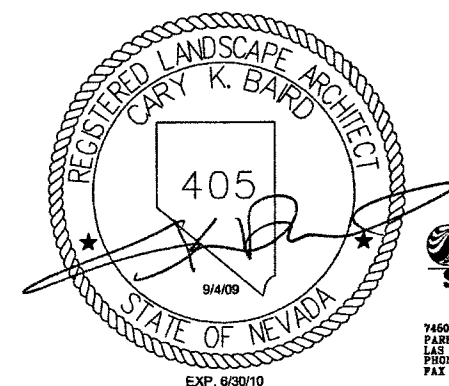
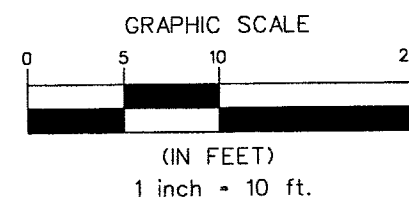


7460 ARROYO CROSSLING
PARKWAY SUITE 100
LAS VEGAS, NEVADA 89117
PHONE (702) 258-0115
FAX (702) 258-4908

STATE OF NEVADA
DEPARTMENT OF TRANSPORTATION
US-95 NORTHWEST

LANDSCAPE IMPROVEMENTS
"C" RAMP BRIDGE
GRAPHICS

STATE	PROJECT NO.	COUNTY	SHEET NO.
NEVADA	NH-095-2(051)	CLARK	L650

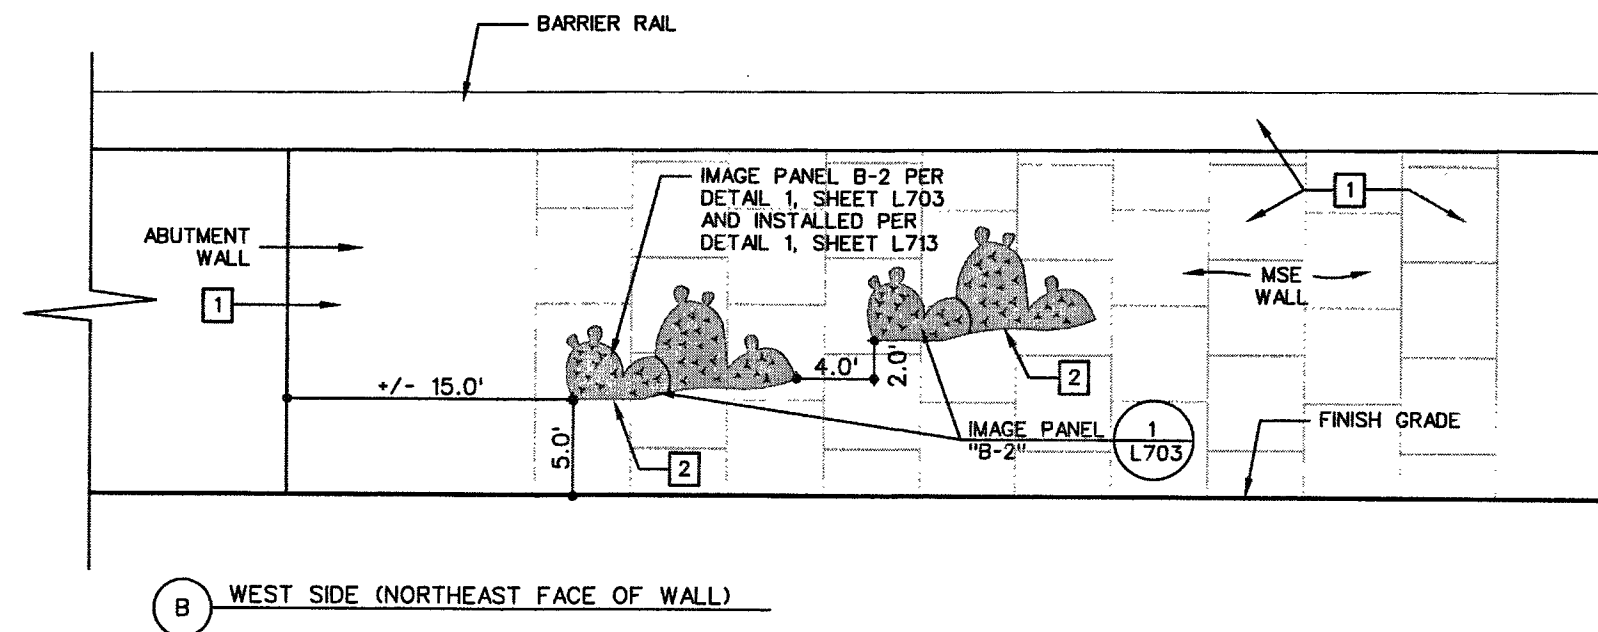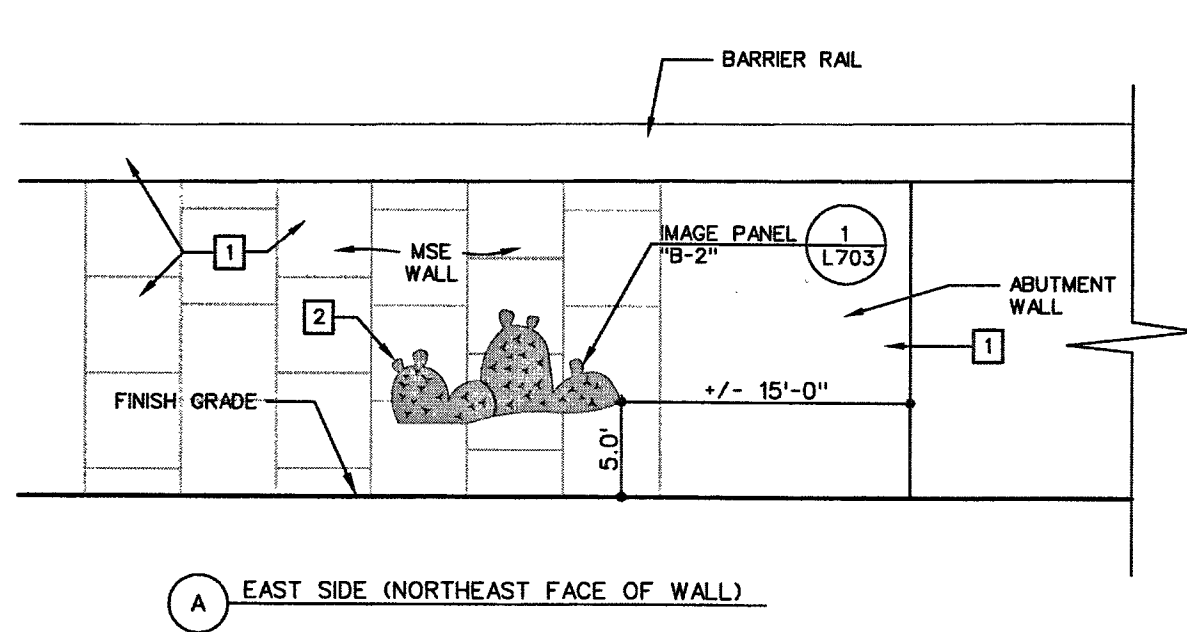

1 BRIDGE WALL ELEVATION



SCALE: 1 inch = 10 ft.

NOTE:

FIELD LOCATE IMAGE PANELS ON MSE WALLS SO THAT ANY CONNECTION LOCATION IS A MINIMUM 6" FROM ANY MSE PANEL JOINT. A SUGGESTION IS TO CREATE A PAPER OR CARDBOARD TEMPLATE OF ACTUAL SIZE IMAGE FOR IMAGE POSITIONING AND ADJUST IMAGE PANEL WALL CONNECTION LOCATIONS SHOWN ON L800 DRAWINGS AS NEEDED. MSE PANELS SHOWN IS DIAGRAMATIC. SHOW ON MSE WALL PANEL SHOP DRAWINGS FOR PREVIEW.

WALL COLOR LEGEND

- | | |
|---|---------------------|
| 1 | FLINTSTONE / DE6221 |
| 2 | PLUM WINE / DE5978 |

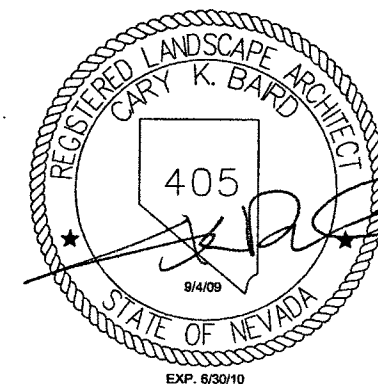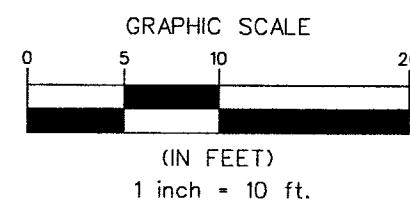

7460 ARROYO CROSSING
PARKWAY SUITE 100
LAS VEGAS, NEVADA 89117
PHONE (702) 258-0116
FAX (702) 258-4955

STATE OF NEVADA
DEPARTMENT OF TRANSPORTATION
US-95 NORTHWEST

LANDSCAPE IMPROVEMENTS
"H" RAMP BRIDGE
GRAPHICS