



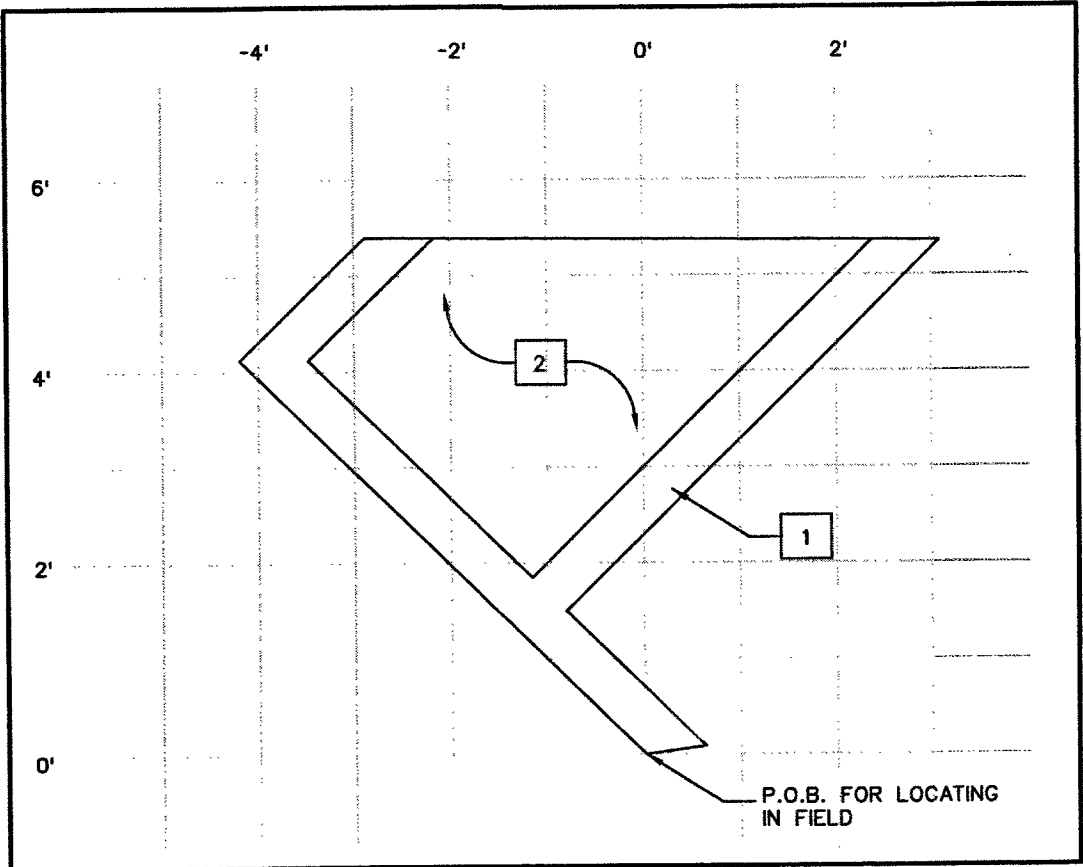

1 GALVANIZED STEEL IMAGE PANEL "G-3"

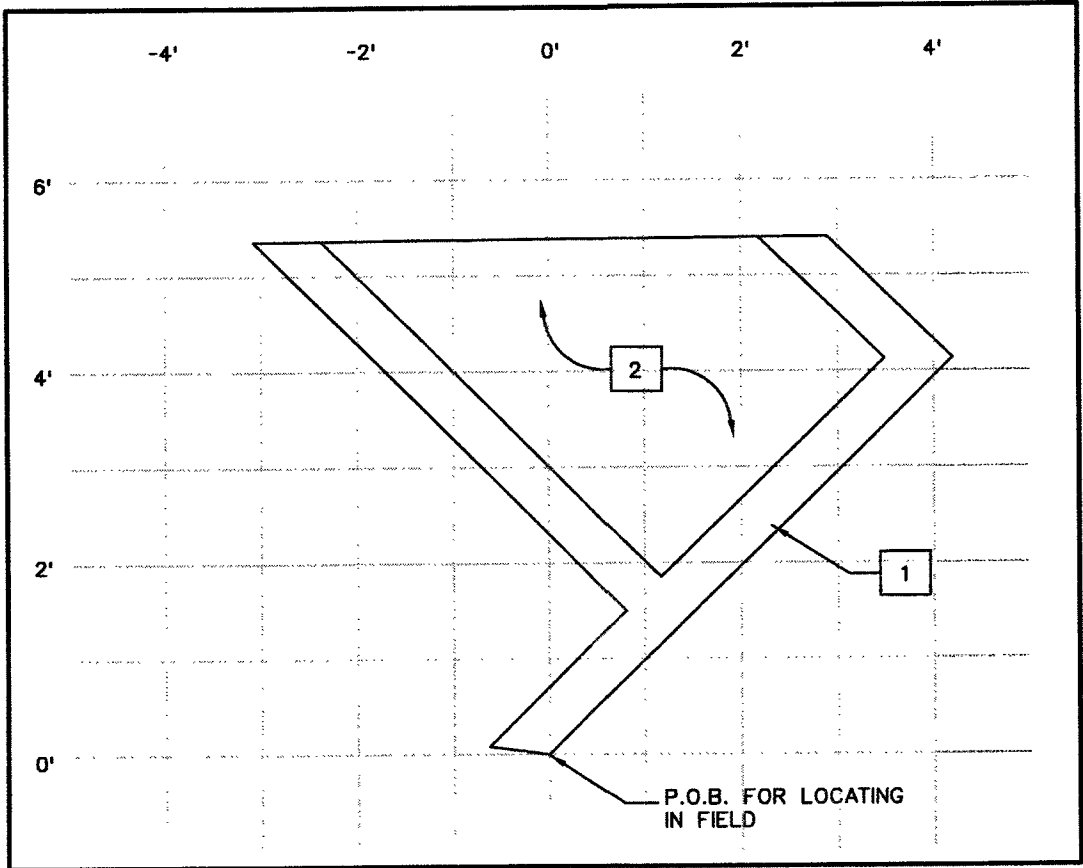



1A GALVANIZED STEEL IMAGE PANEL "G-3R"
REVERSED

SYMBOL	MATERIAL	FINISH	IMAGE AREA
	GALVANIZED STEEL	SEE NOTE #1	17.45 SQ. FT.


- SEE SPECIAL PROVISION FOR GALVANIZED STEEL SPECIFICATIONS.
- CONTRACTOR CAN BE SUPPLIED WITH A CAD FILE DRAWING OF THE IMAGE PANEL PLATE SHOWN, TO USE FOR COMPUTERIZED LAYOUT / FABRICATION PROCESS.
- SEE IMAGE PANEL STRUCTURAL PLAN ON SHEET L812/L812A FOR INSTALLATION OF STEEL ANCHORING SUPPORT AND INSTALLATION OF ANCHORS TO WALLS OR WEATHERED STEEL BACKGROUND PLATE.
- PLATE TO SERVE AS THE FRONT PANEL FOR "PUBLIC VIEWING". IMAGE PANEL SHALL BE MADE OF ONE WHOLE PLATE OF STEEL.
- IMAGE PANEL SHALL BE PRIMED AND PAINTED AND RECEIVE GRAFFITI RESISTANT COATING ON EXPOSED SIDES AS PER SPECIAL PROVISIONS.
- STEEL SHALL BE ASTM A36 OR A588.
- PRIMER AND PAINT USED SHALL BE IN ACCORDANCE WITH MFR. RECOMMENDATIONS FOR USE ON GALVANIZED SURFACES. SEE STD. SPECIFICATIONS AND SPECIAL PROVISIONS.

COLOR LEGEND	
1	ANTIQUE GARNET / DE6027
2	BOSSA NOVA BLUE / DE5914


NOTE: COLOR REFERENCED IS DUNN EDWARDS

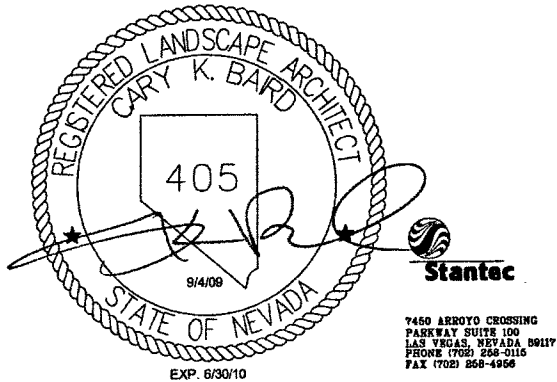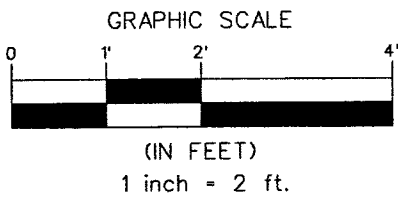

STATE OF NEVADA
DEPARTMENT OF TRANSPORTATION
US-95 NORTHWEST
LANDSCAPE IMPROVEMENTS
TRANSITION
G-3/G-3R IMAGE PANEL
DETAILS

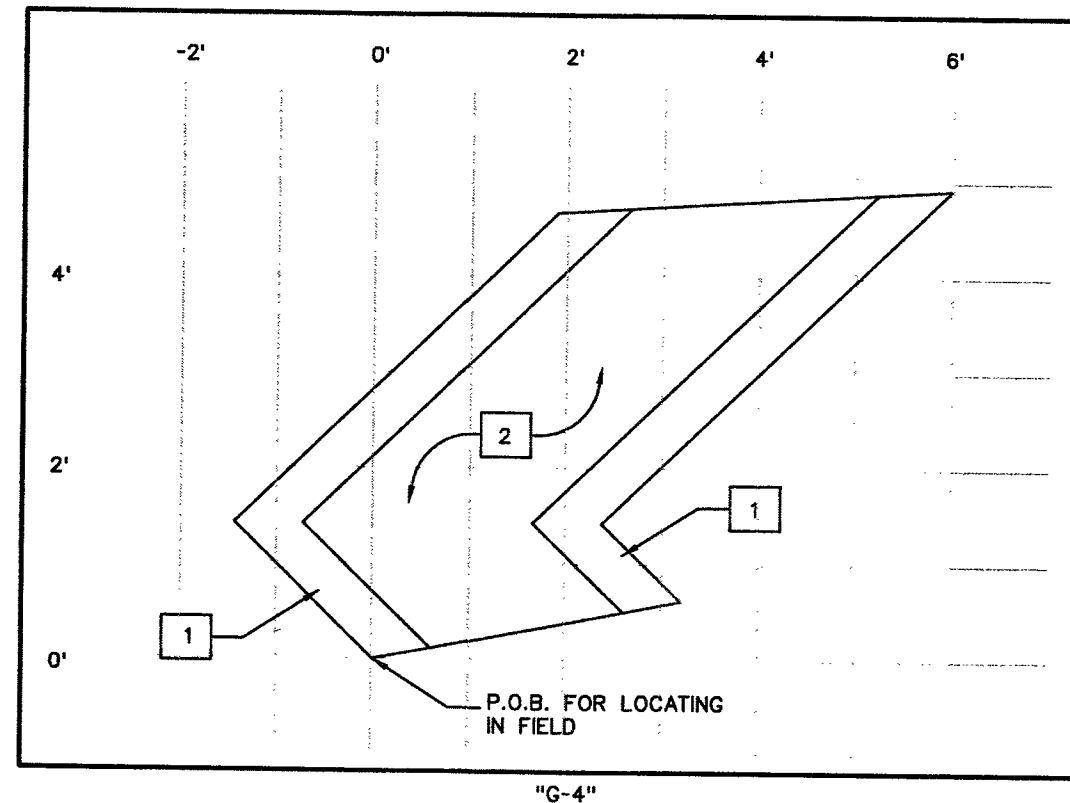

1 GALVANIZED STEEL IMAGE PANEL "G-4"

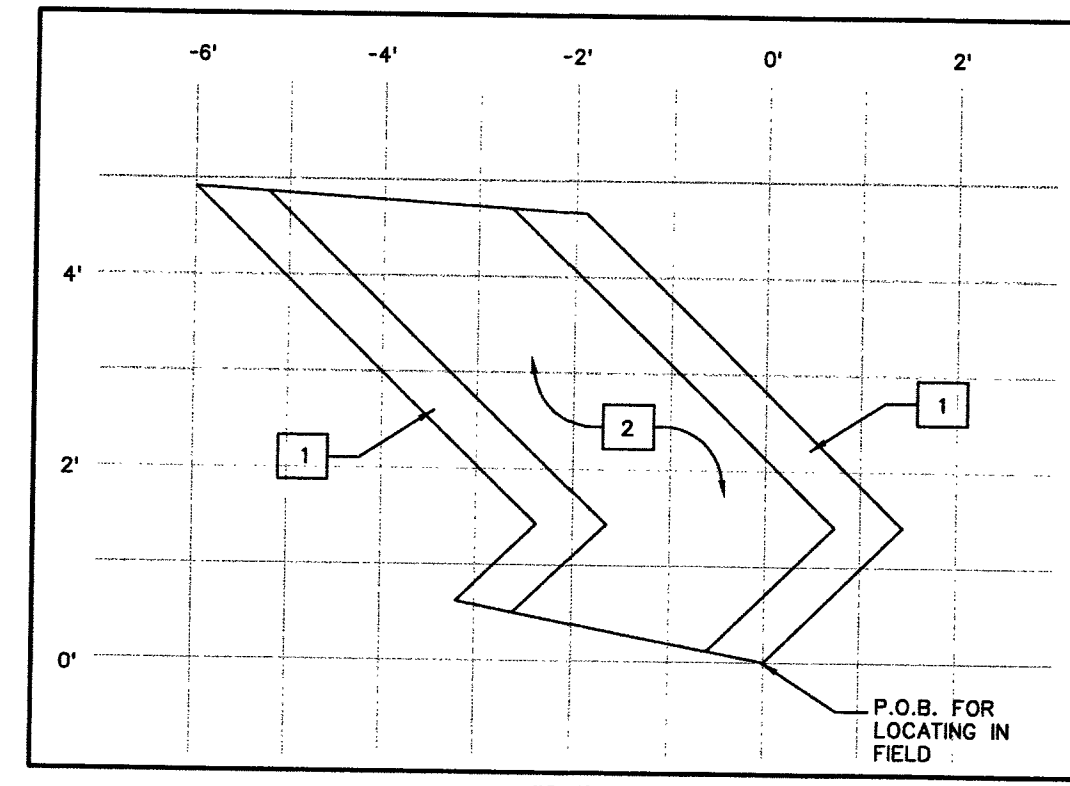



1A GALVANIZED STEEL IMAGE PANEL "G-4R"
REVERSED

SYMBOL	MATERIAL	FINISH	IMAGE AREA
	GALVANIZED STEEL	SEE NOTE #1	17.15 SQ. FT.


- SEE SPECIAL PROVISION FOR GALVANIZED STEEL SPECIFICATIONS.
- CONTRACTOR CAN BE SUPPLIED WITH A CAD FILE DRAWING OF THE IMAGE PANEL PLATE SHOWN, TO USE FOR COMPUTERIZED LAYOUT / FABRICATION PROCESS.
- SEE IMAGE PANEL STRUCTURAL PLAN ON SHEET L812/L812A FOR INSTALLATION OF STEEL ANCHORING SUPPORT AND INSTALLATION OF ANCHORS TO WALLS OR WEATHERED STEEL BACKGROUND PLATE.
- PLATE TO SERVE AS THE FRONT PANEL FOR "PUBLIC VIEWING". IMAGE PANEL SHALL BE MADE OF ONE WHOLE PLATE OF STEEL.
- IMAGE PANEL SHALL BE PRIMED AND PAINTED AND RECEIVE GRAFFITI RESISTANT COATING ON EXPOSED SIDES AS PER SPECIAL PROVISIONS.
- STEEL SHALL BE ASTM A36 OR A588.
- PRIMER AND PAINT USED SHALL BE IN ACCORDANCE WITH MFR. RECOMMENDATIONS FOR USE ON GALVANIZED SURFACES. SEE STD. SPECIFICATIONS AND SPECIAL PROVISIONS.

COLOR LEGEND
1 ANTIQUE GARNET / DE6027
2 BOSSA NOVA BLUE / DE5914


NOTE: COLOR REFERENCED IS DUNN EDWARDS

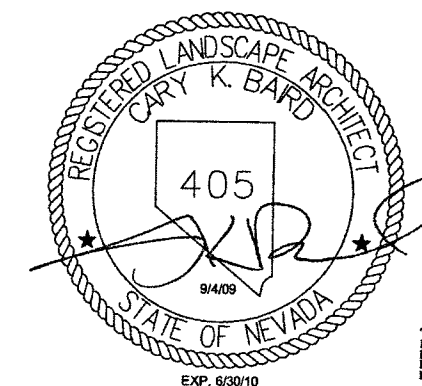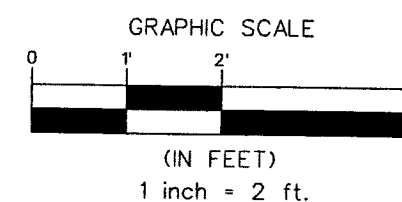

STATE OF NEVADA
DEPARTMENT OF TRANSPORTATION
US-95 NORTHWEST
LANDSCAPE IMPROVEMENTS
TRANSITION
G-4/G-4R IMAGE PANEL
DETAILS

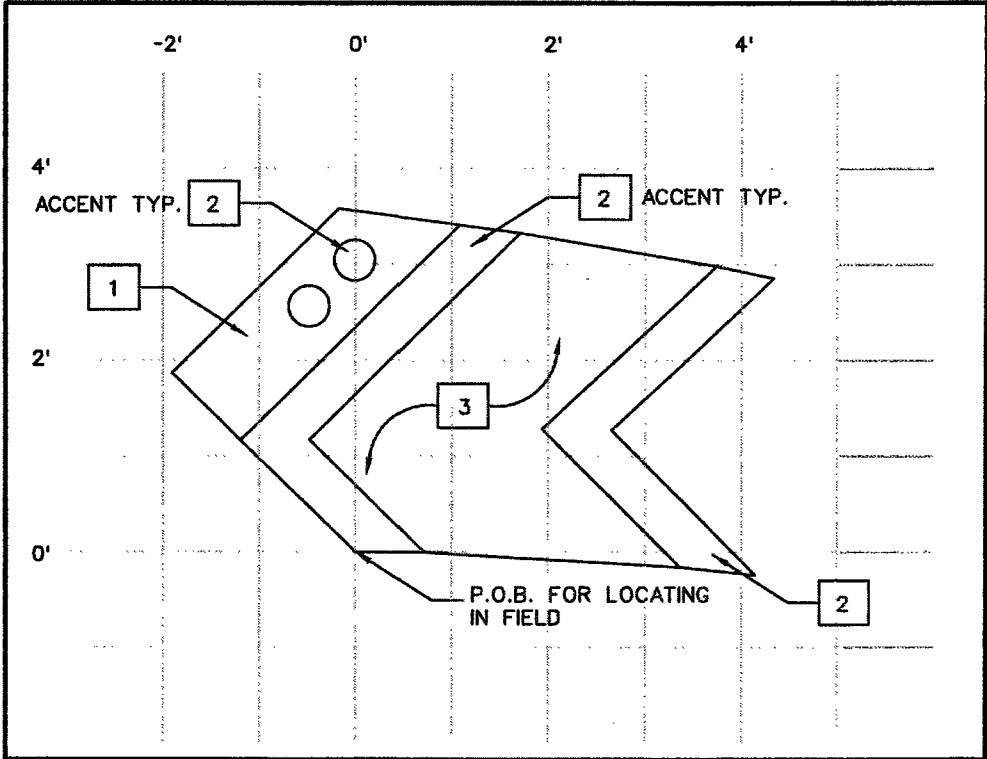

1 GALVANIZED STEEL IMAGE PANEL "G-5"

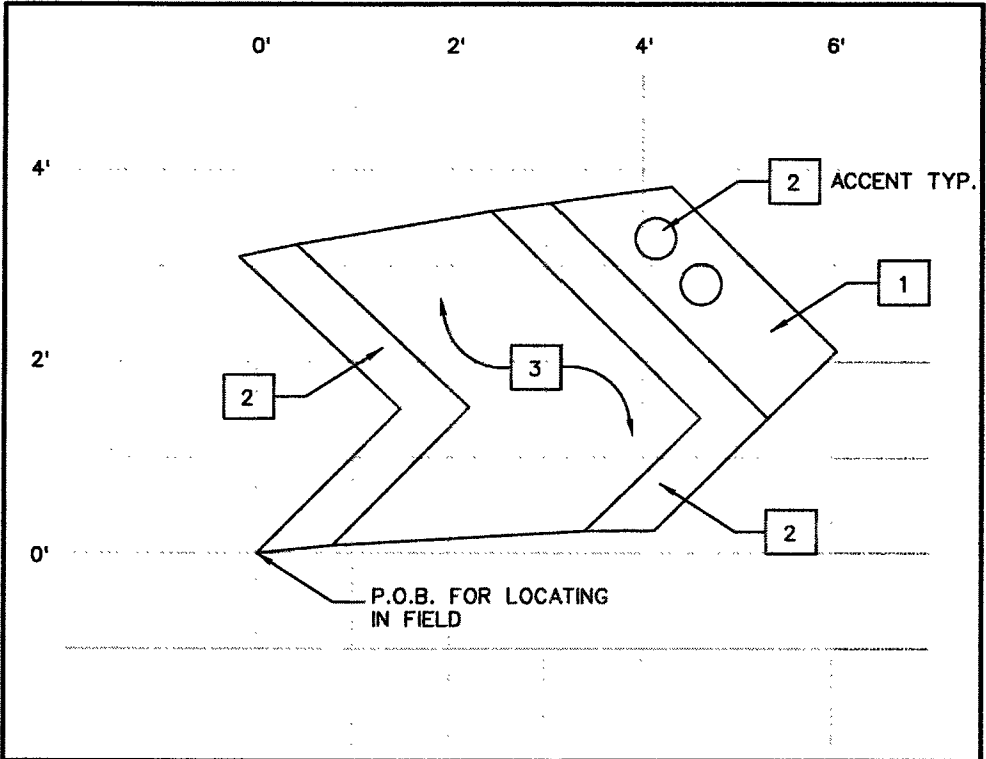


1A GALVANIZED STEEL IMAGE PANEL "G-5R"
REVERSED

SYMBOL	MATERIAL	FINISH	IMAGE AREA
	GALVANIZED STEEL	SEE NOTE #1	15.26 SQ. FT.

1. SEE SPECIAL PROVISION FOR GALVANIZED STEEL SPECIFICATIONS.
2. CONTRACTOR CAN BE SUPPLIED WITH A CAD FILE DRAWING OF THE IMAGE PANEL PLATE SHOWN, TO USE FOR COMPUTERIZED LAYOUT / FABRICATION PROCESS.
3. SEE IMAGE PANEL STRUCTURAL PLAN ON SHEET L812/L812A FOR INSTALLATION OF STEEL ANCHORING SUPPORT AND INSTALLATION OF ANCHORS TO WALLS OR WEATHERED STEEL BACKGROUND PLATE.
4. PLATE TO SERVE AS THE FRONT PANEL FOR "PUBLIC VIEWING". IMAGE PANEL SHALL BE MADE OF ONE WHOLE PLATE OF STEEL.
5. IMAGE PANEL SHALL BE PRIMED AND PAINTED AND RECEIVE GRAFFITI RESISTANT COATING ON EXPOSED SIDES AS PER SPECIAL PROVISIONS.
6. STEEL SHALL BE ASTM A36 OR A588.
7. PRIMER AND PAINT USED SHALL BE IN ACCORDANCE WITH MFR. RECOMMENDATIONS FOR USE ON GALVANIZED SURFACES. SEE STD. SPECIFICATIONS AND SPECIAL PROVISIONS.




COLOR LEGEND
1 FLINTSTONE / DE6221
2 ANTIQUE GARNET / DE6027
3 BOSSA NOVA BLUE / DE5914

NOTE: COLOR REFERENCED IS DUNN EDWARDS

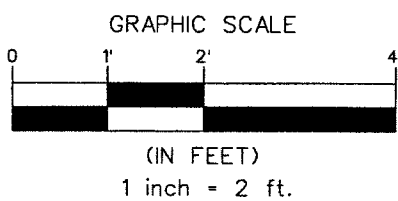

STATE OF NEVADA
DEPARTMENT OF TRANSPORTATION
US-95 NORTHWEST
LANDSCAPE IMPROVEMENTS
TRANSITION
G-5/G-5R IMAGE PANEL
DETAILS

STATE	PROJECT NO.	COUNTY	SHEET NO.
NEVADA	NH-095-2(051)	CLARK	L713

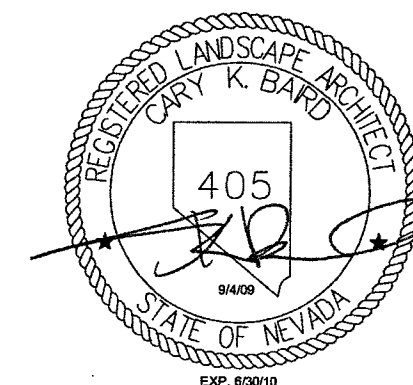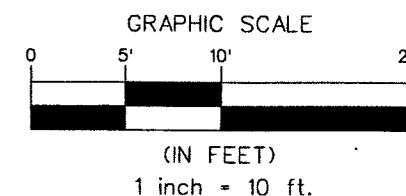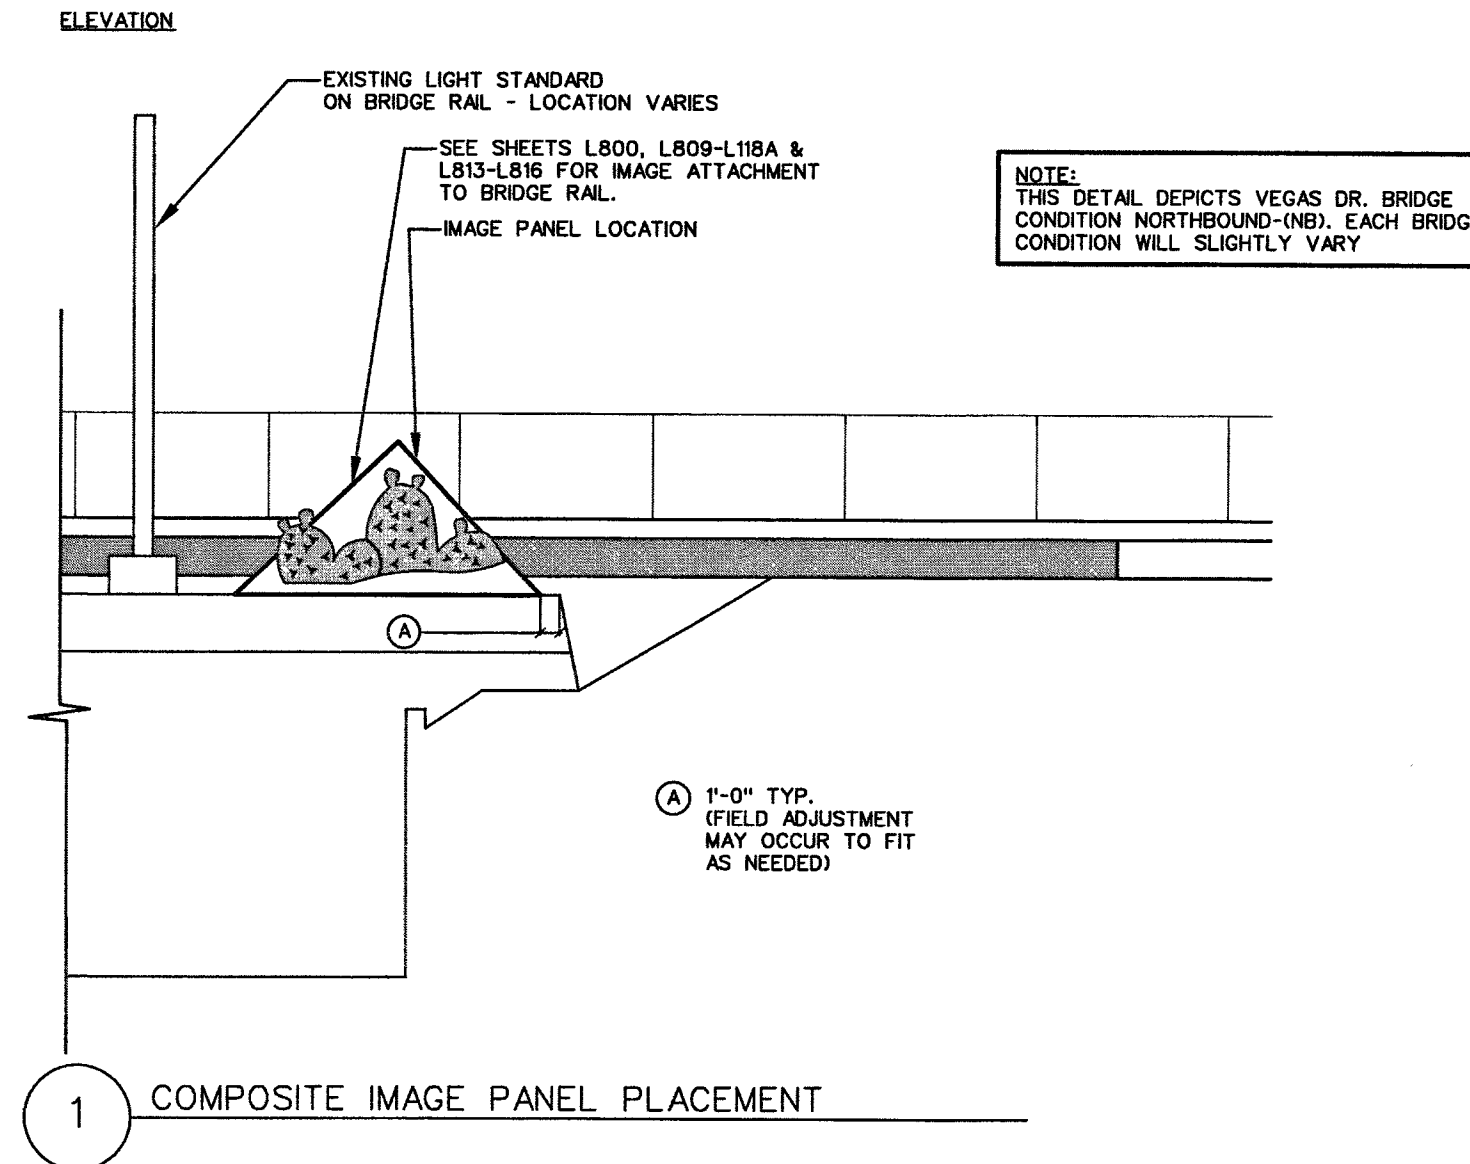


7450 ARROYO CROSSING
 PARKWAY SUITE 100
 LAS VEGAS, NEVADA 89117
 PHONE (702) 256-0115
 FAX (702) 256-4055

STATE OF NEVADA
 DEPARTMENT OF TRANSPORTATION
 US-95 NORTHWEST



LANDSCAPE IMPROVEMENTS
 COMPOSITE IMAGE PANEL
 PLACEMENT ON BRIDGE

STATE	PROJECT NO.	COUNTY	SHEET NO.
NEVADA	NH-095-2(051)	CLARK	L714

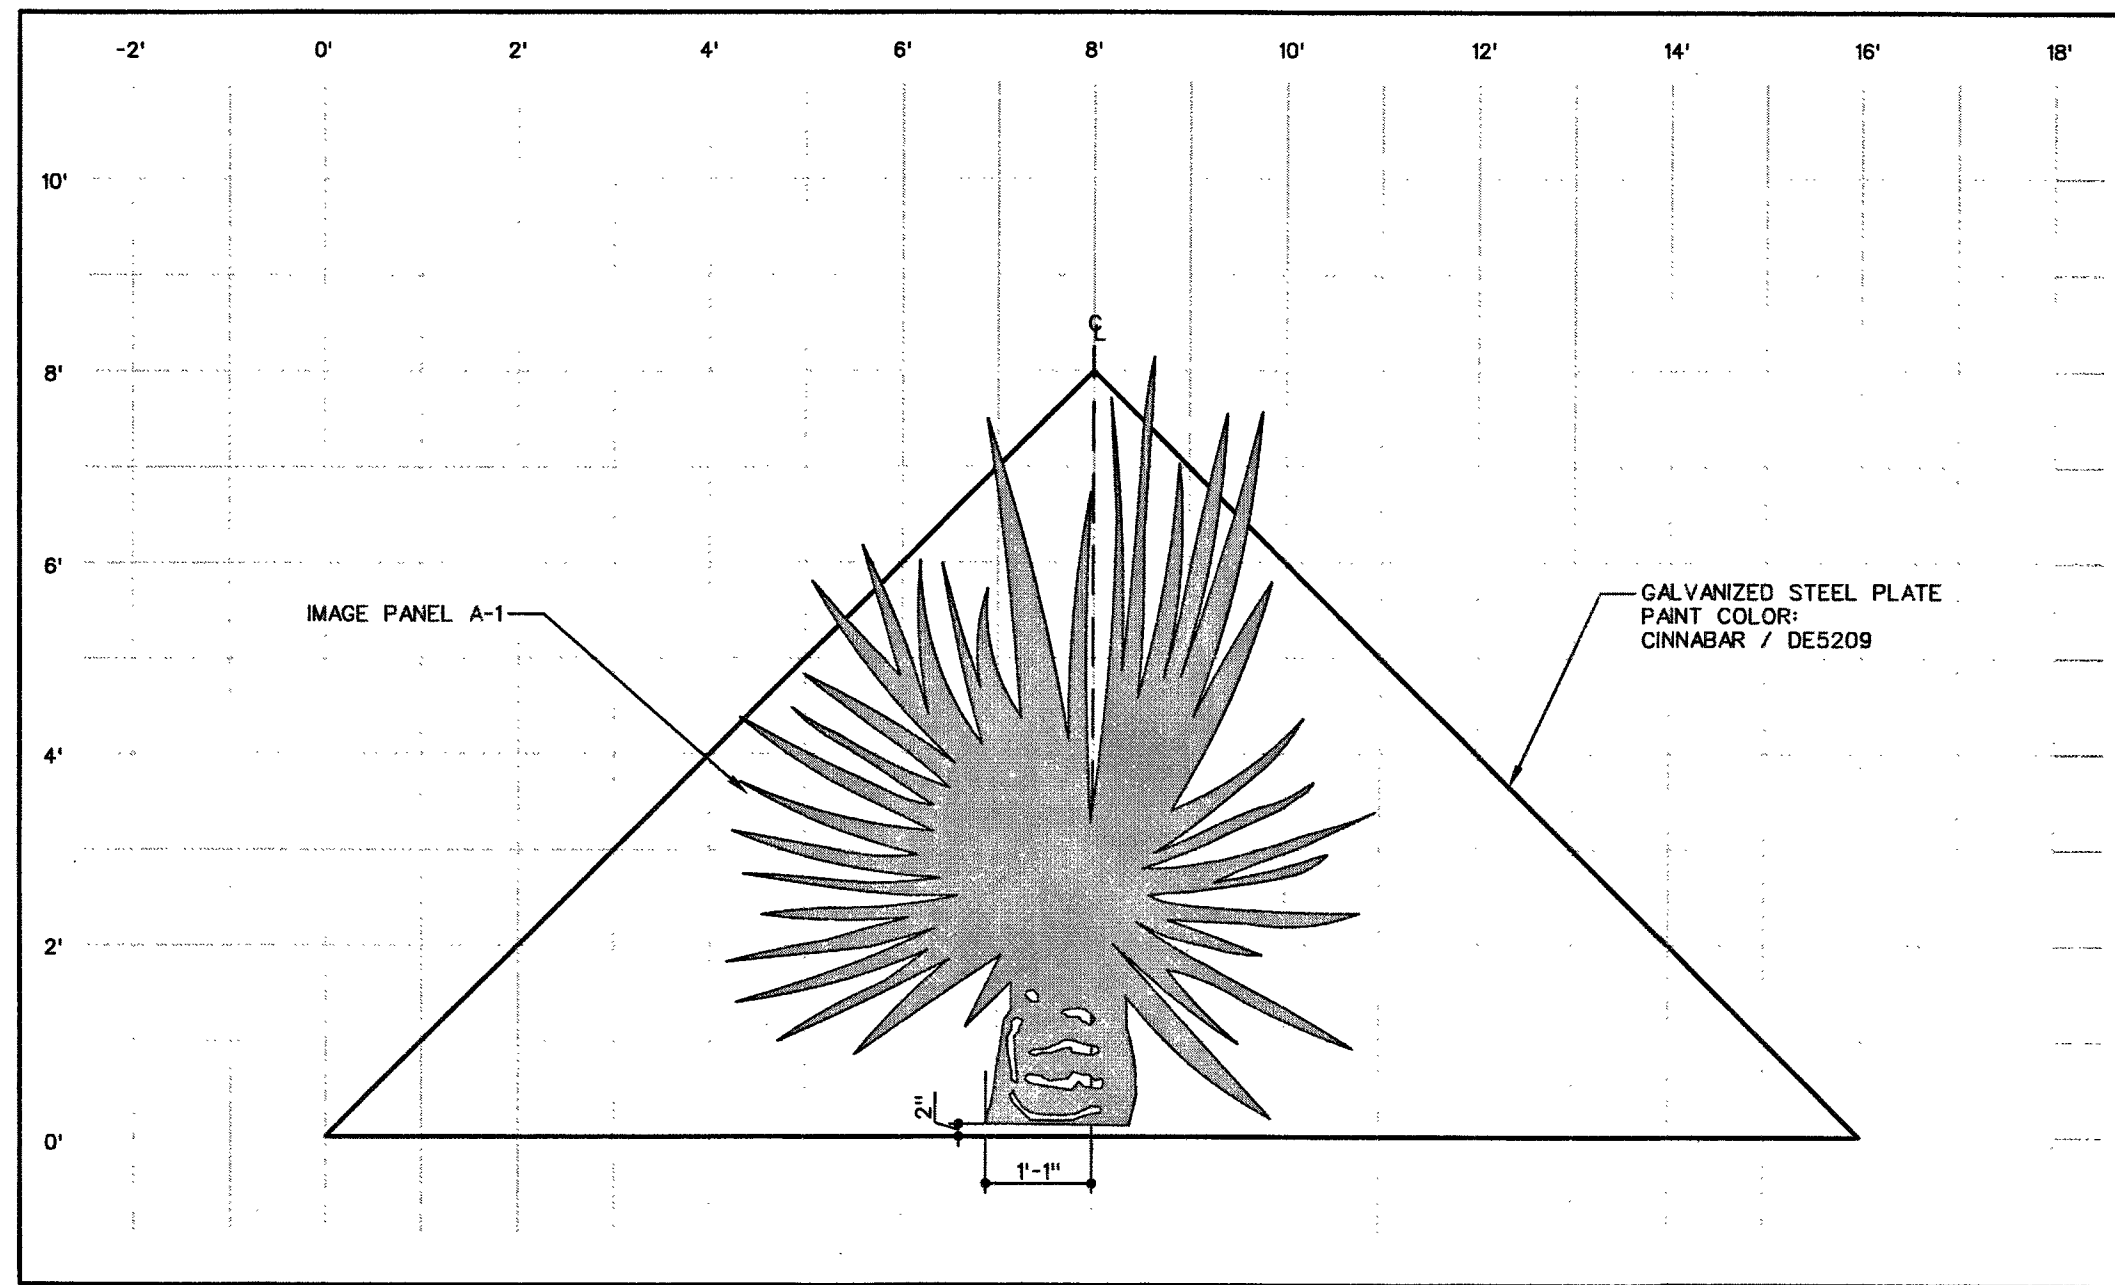

1 BRIDGE RAIL IMAGE PANEL "A-1/B" - IMAGE & BACKGROUND PLATE


NOTE: SEE ALSO SHEETS L809 & L815

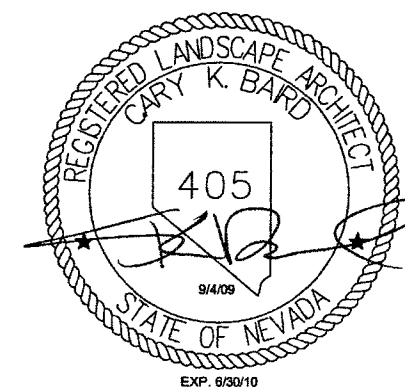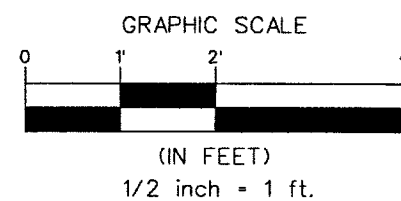

STATE OF NEVADA
DEPARTMENT OF TRANSPORTATION
US-95 NORTHWEST



LANDSCAPE IMPROVEMENTS
BRIDGE RAIL
IMAGE PANEL "A-1/B"
DETAIL

STATE	PROJECT NO.	COUNTY	SHEET NO.
NEVADA	NH-095-2(051)	CLARK	L715

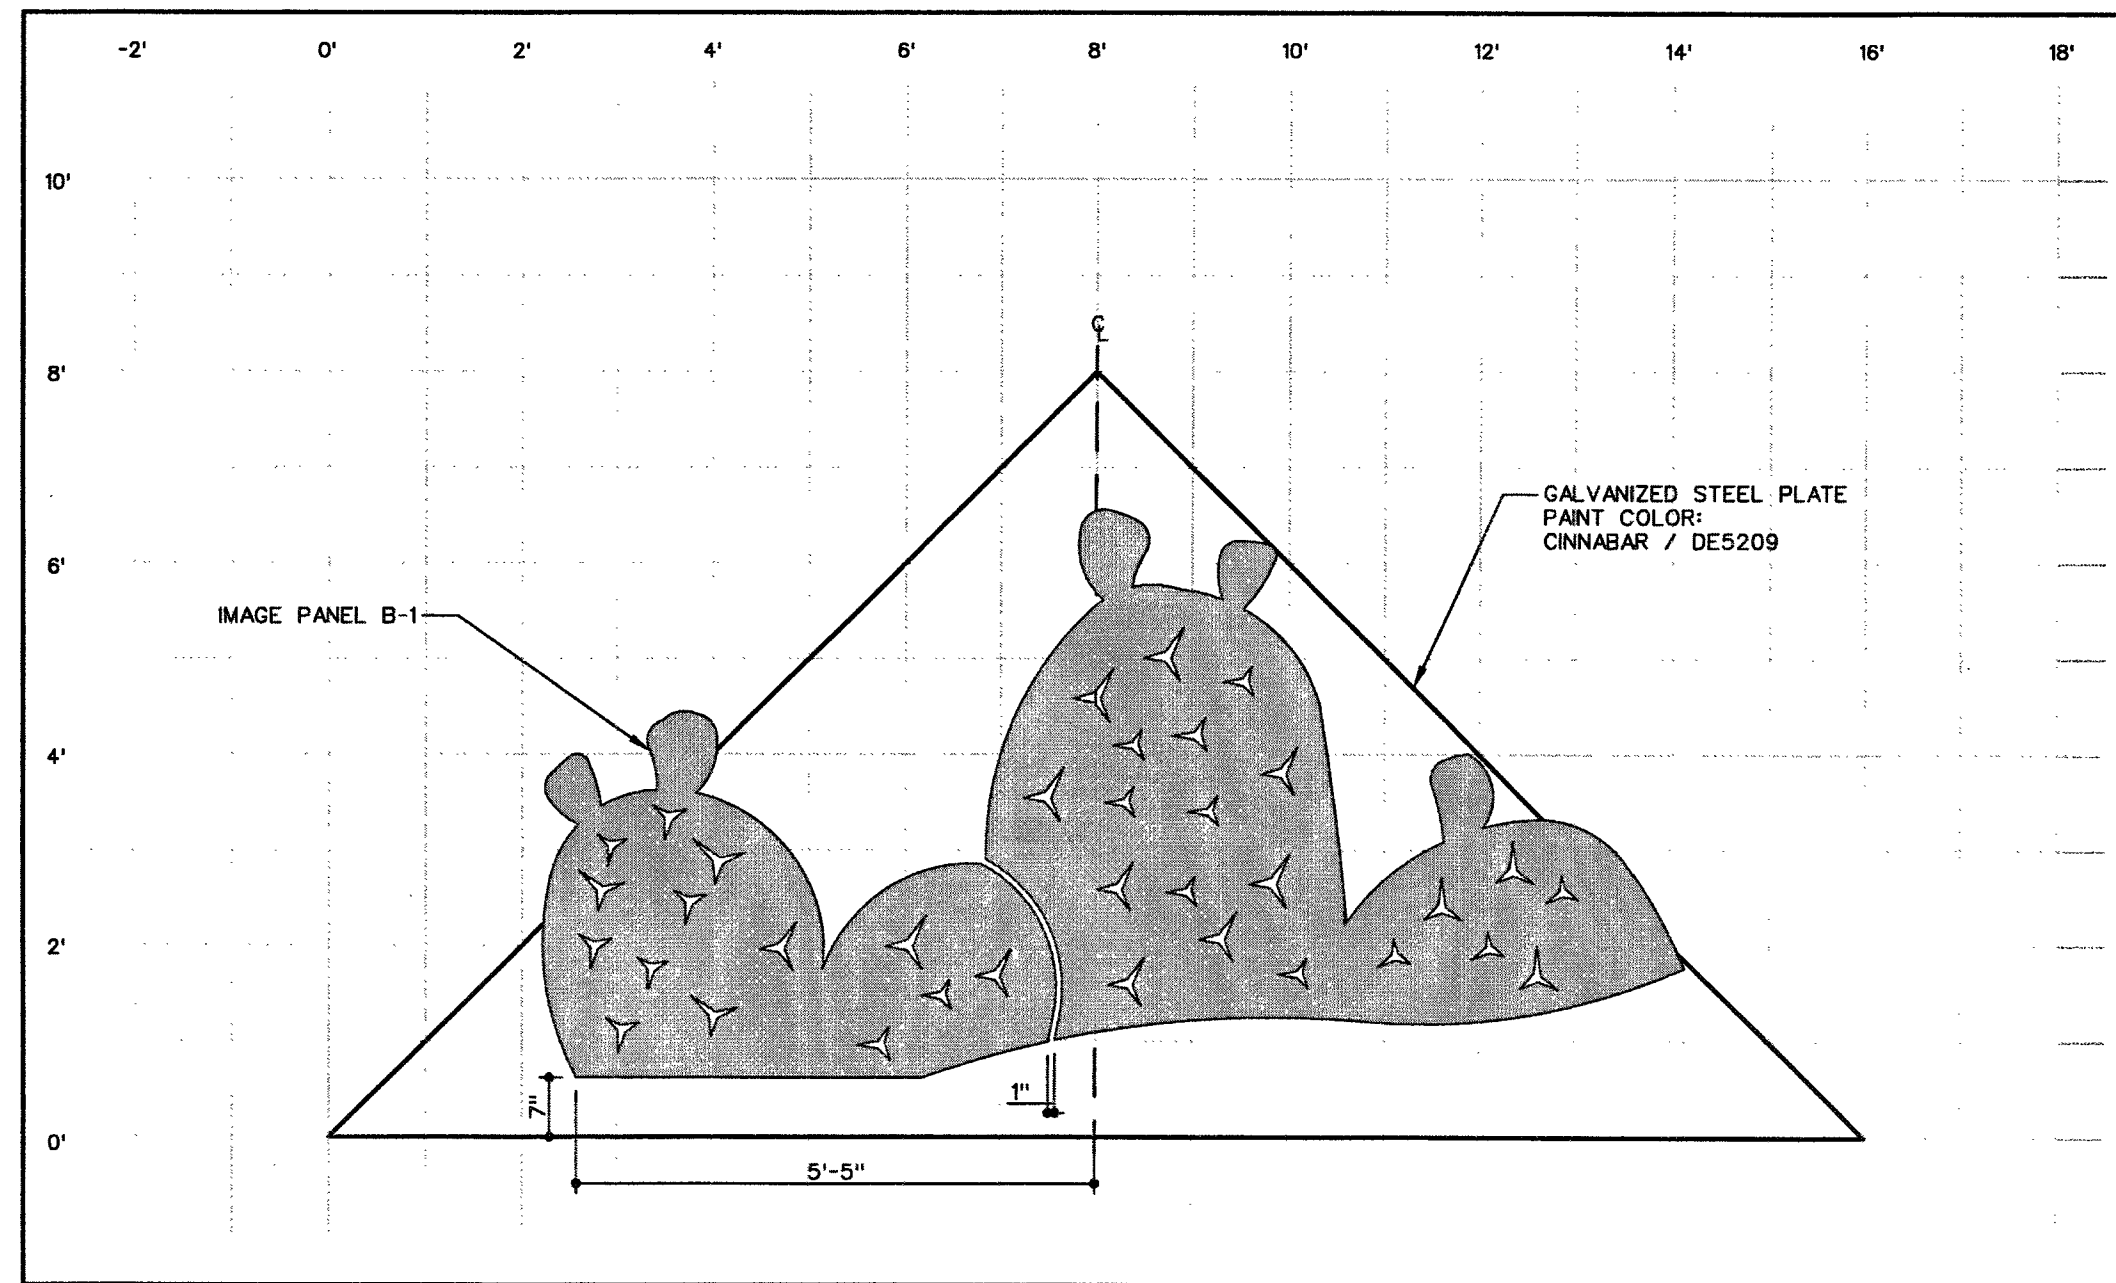

1 BRIDGE RAIL IMAGE PANEL "B-1/B" - IMAGE & PLATE

NOTE: SEE ALSO SHEETS L810 & L815

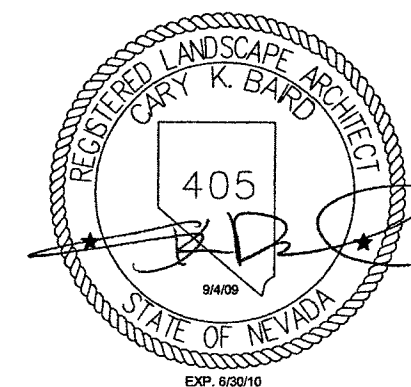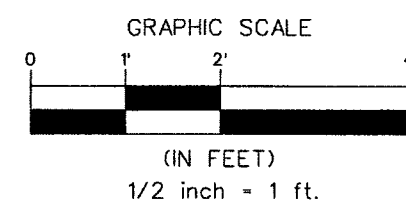


7450 ARROYO CROSSING
PARKWAY SUITE 100
LAS VEGAS, NEVADA 89117
PHONE (702) 256-0115
FAX (702) 586-4606

STATE OF NEVADA
DEPARTMENT OF TRANSPORTATION
US-95 NORTHWEST



LANDSCAPE IMPROVEMENTS
BRIDGE RAIL
IMAGE PANEL "B-1/B"
DETAIL

STATE	PROJECT NO.	COUNTY	SHEET NO.
NEVADA	NH-095-2(051)	CLARK	L716

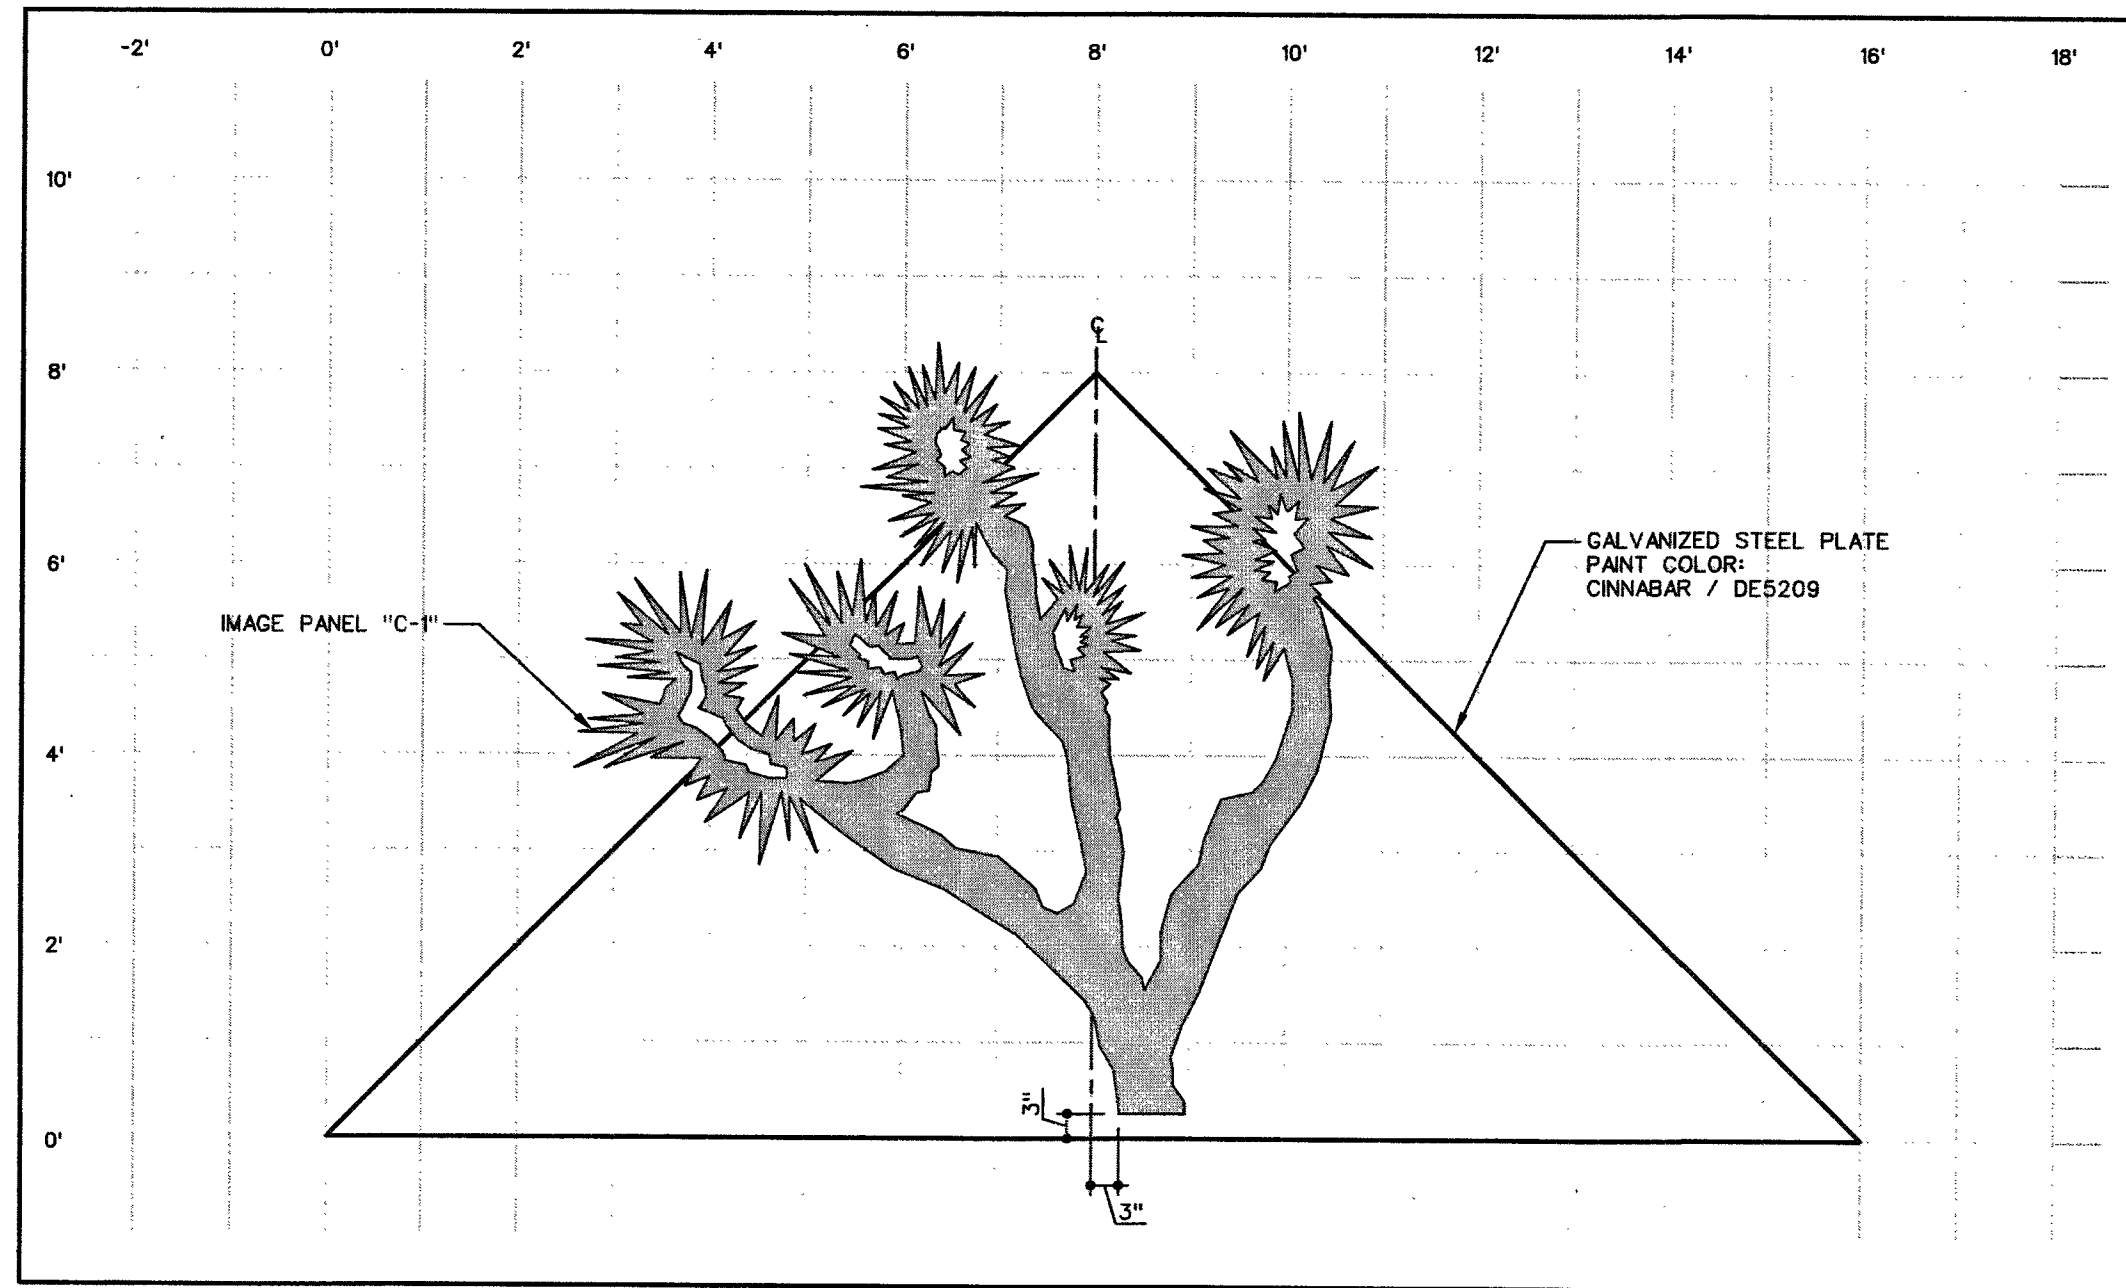


1 BRIDGE RAIL IMAGE PANEL "C-1/B" - IMAGE & BACKGROUND PLATE

NOTE: SEE ALSO SHEETS L811 & L815

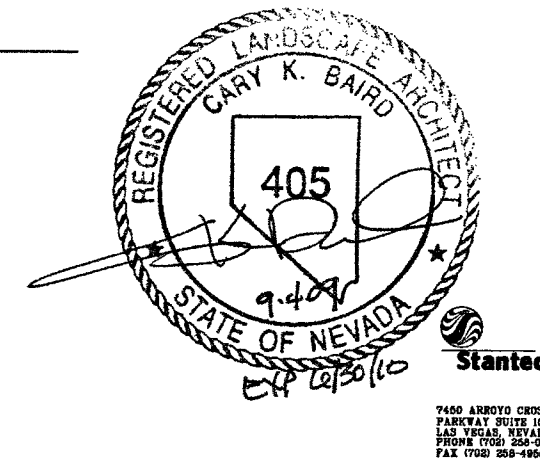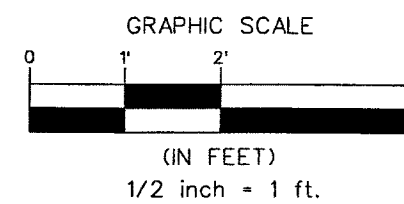



STATE OF NEVADA
DEPARTMENT OF TRANSPORTATION
US-95 NORTHWEST
LANDSCAPE IMPROVEMENTS
BRIDGE RAIL
IMAGE PANEL "C-1/B"
DETAIL

STATE	PROJECT NO.	COUNTY	SHEET NO.
NEVADA	NH-095-2(051)	CLARK	L717

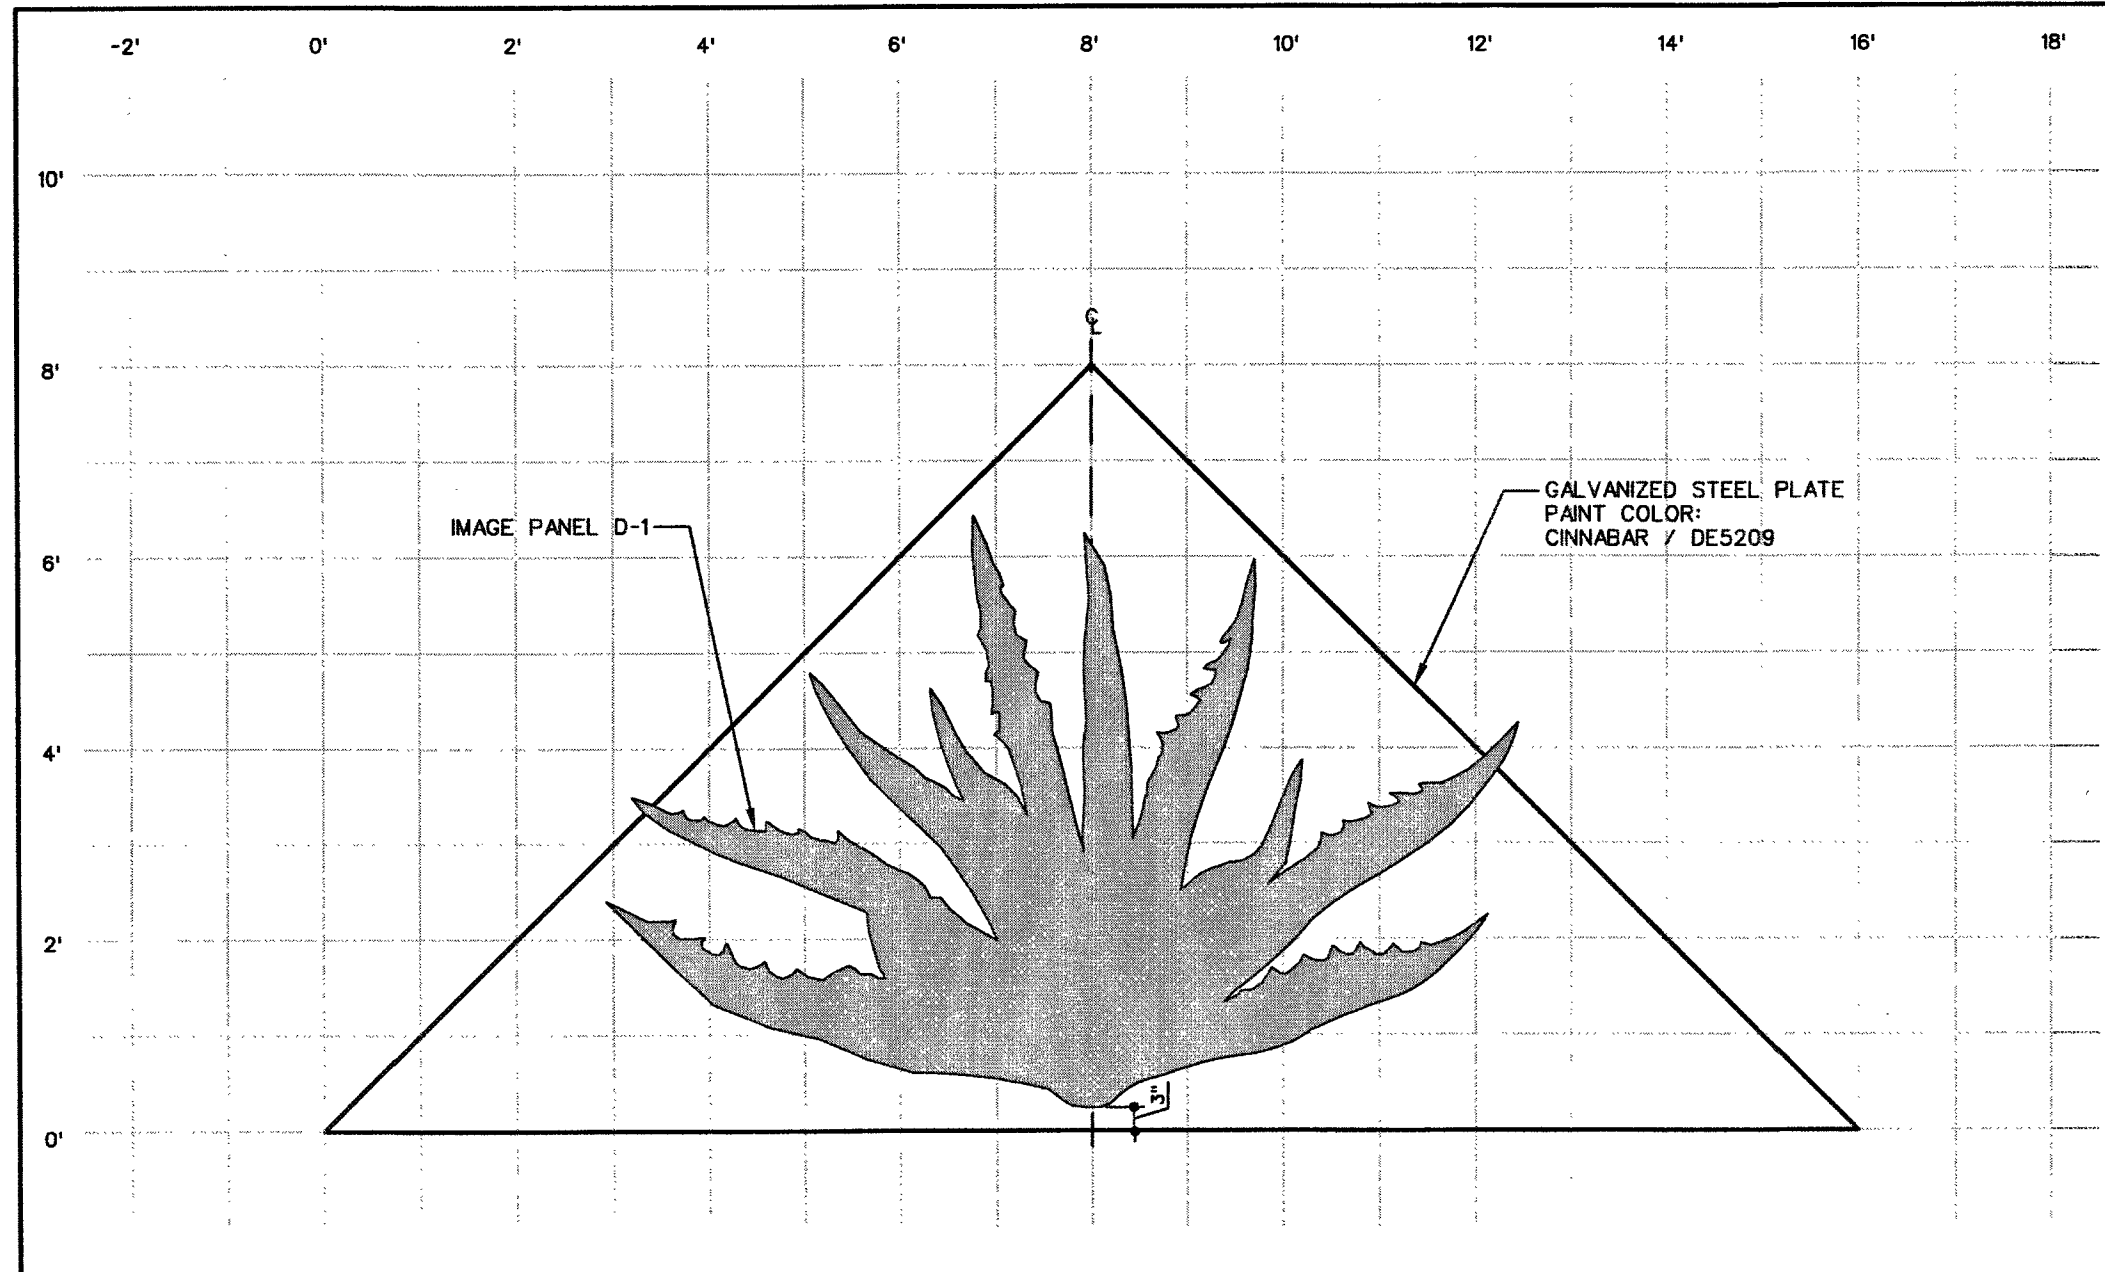

1 BRIDGE RAIL IMAGE PANEL "D-1/B" - IMAGE & BACKGROUND PLATE

NOTE: SEE ALSO SHEETS L808 & L815

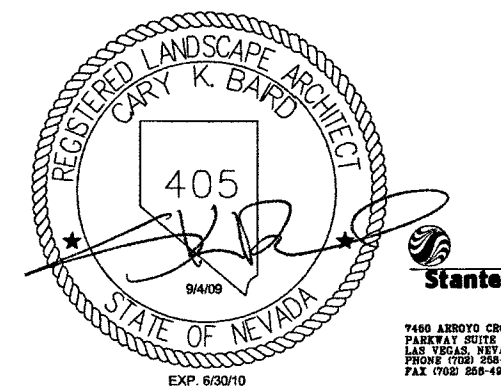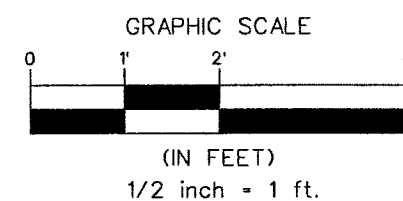

STATE OF NEVADA
DEPARTMENT OF TRANSPORTATION
US-95 NORTHWEST
LANDSCAPE IMPROVEMENTS
BRIDGE RAIL
IMAGE PANEL "D-1/B"
DETAIL

STATE	PROJECT NO.	COUNTY	SHEET NO.
NEVADA	NH-095-2(051)	CLARK	L718

+/- 18'-8"

WASHINGTON AVENUE

+/- 12'-2"

VEGAS DRIVE

+/- 20'-1"

LAKE MEAD BOULEVARD

+/- 18'-1" SOUTHBOUND +/- 22'-1" NORTHBOUND

SMOKE RANCH ROAD

WORDS ARE SPACED FURTHER APART
NORTH BOUND SIDE (SEE DETAIL 2, SHEET L719)

+/- 19'-7"

CHEYENNE BOULEVARD

+/- 15'-8"

ALEXANDER ROAD

+/- 11'-7"

CRAIG ROAD

+/- 19'-4"


LONE MOUNTAIN ROAD

+/- 13'-3"

RANCHO ROAD

+/- 10'-3"

ANN ROAD

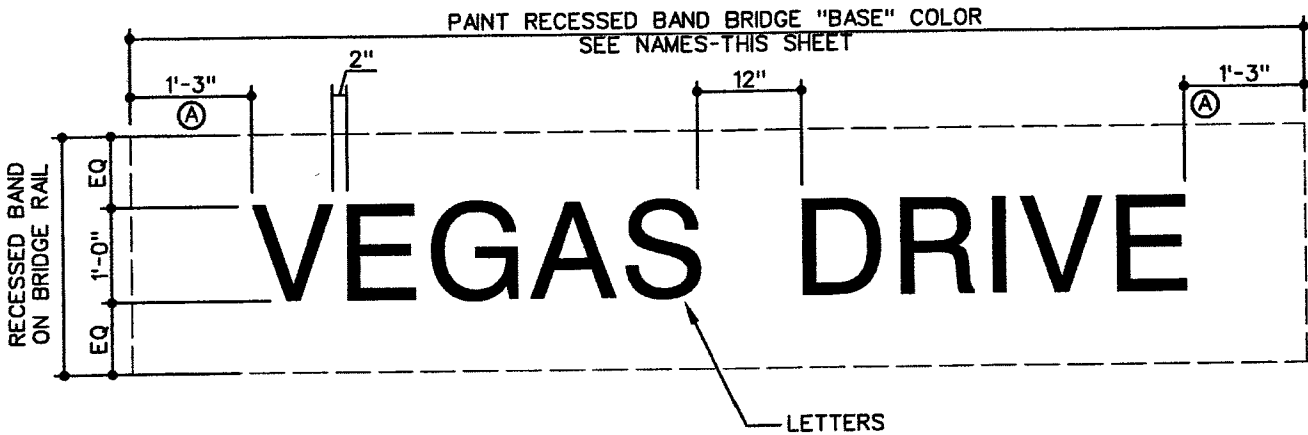


1 STREET NAME SIGN PANEL DETAIL
SCALE: NTS

NOTE:
EXISTING AND NEW BRIDGE RAIL RECESSED
CONCRETE BAND SHALL BE PAINTED ACCENT
COLOR ASSIGNED TO BRIDGE BAND PAINT
BEHIND "WOODED ACRE" LETTERS.

NOTE:
A PAINT BRIDGE BAND "BASE"
COLOR BEHIND LETTERS TO
DIMENSION LIMIT. SEE ALSO
SHEET L719

CAST HOLLOWED POWDER COATED ALUMINUM LETTERS
DEPTH: 1"
STROKE: 3"
STYLE: SWISS721 BT OR SIMILAR
THICKNESS: +/- 1/4"
POWDERCOAT COLOR: RAL 8023

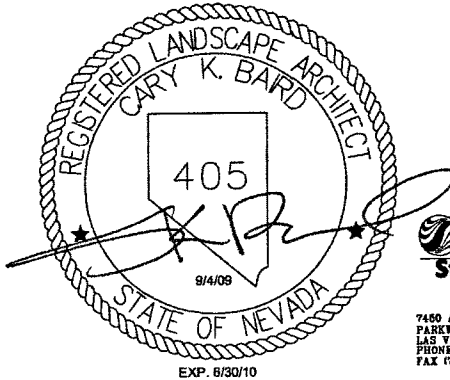


STATE OF NEVADA
DEPARTMENT OF TRANSPORTATION
US-95 NORTHWEST

LANDSCAPE IMPROVEMENTS
BRIDGE RAIL STREET NAME
LETTERS DETAIL

STATE	PROJECT NO.	COUNTY	SHEET NO.
NEVADA	NH-095-2(051)	CLARK	L719


NOTE:
THIS DETAIL DEPICTS VEGAS DR. BRIDGE
CONDITION NORTHBOUND-(NB). EACH BRIDGE
CONDITION WILL SLIGHTLY VARY

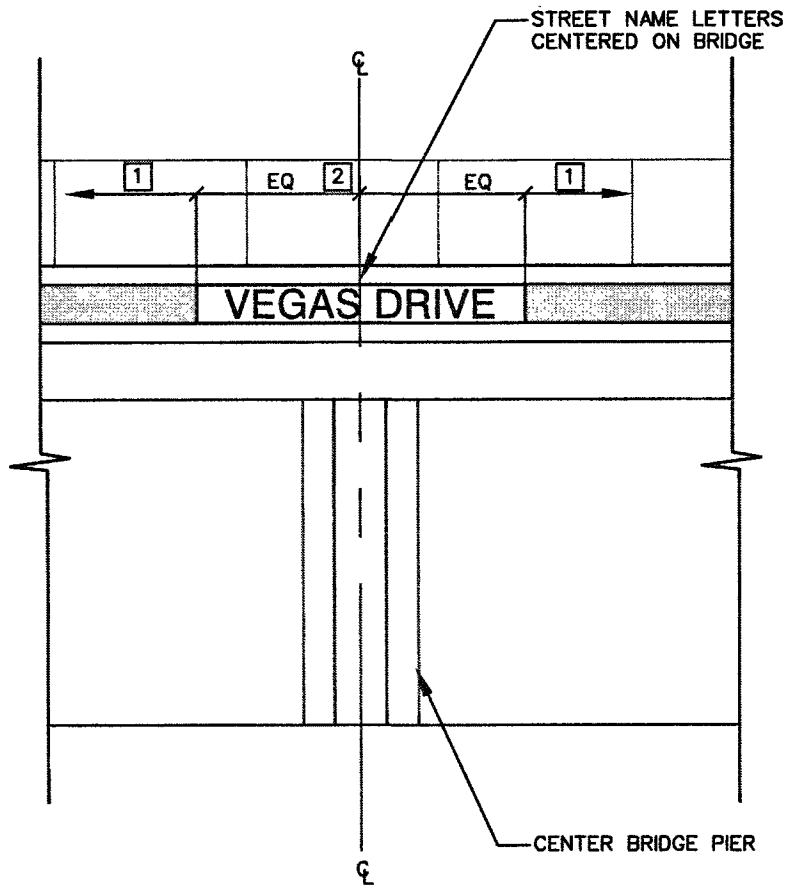



1 STREET SIGN PANEL AT CENTER OF BRIDGE

BAND COLOR LEGEND	
1	PAINT BAND COLOR PER LEGEND ON SHEET L600
2	PAINT BAND "FLINTSTONE" BEHIND LETTERS TO WIDTHS PER SHEET L718

NOTE:
THIS DETAIL DEPICTS SMOKE RANCH BRIDGE
CONDITION NORTHBOUND-(NB). EACH BRIDGE
CONDITION WILL SLIGHTLY VARY

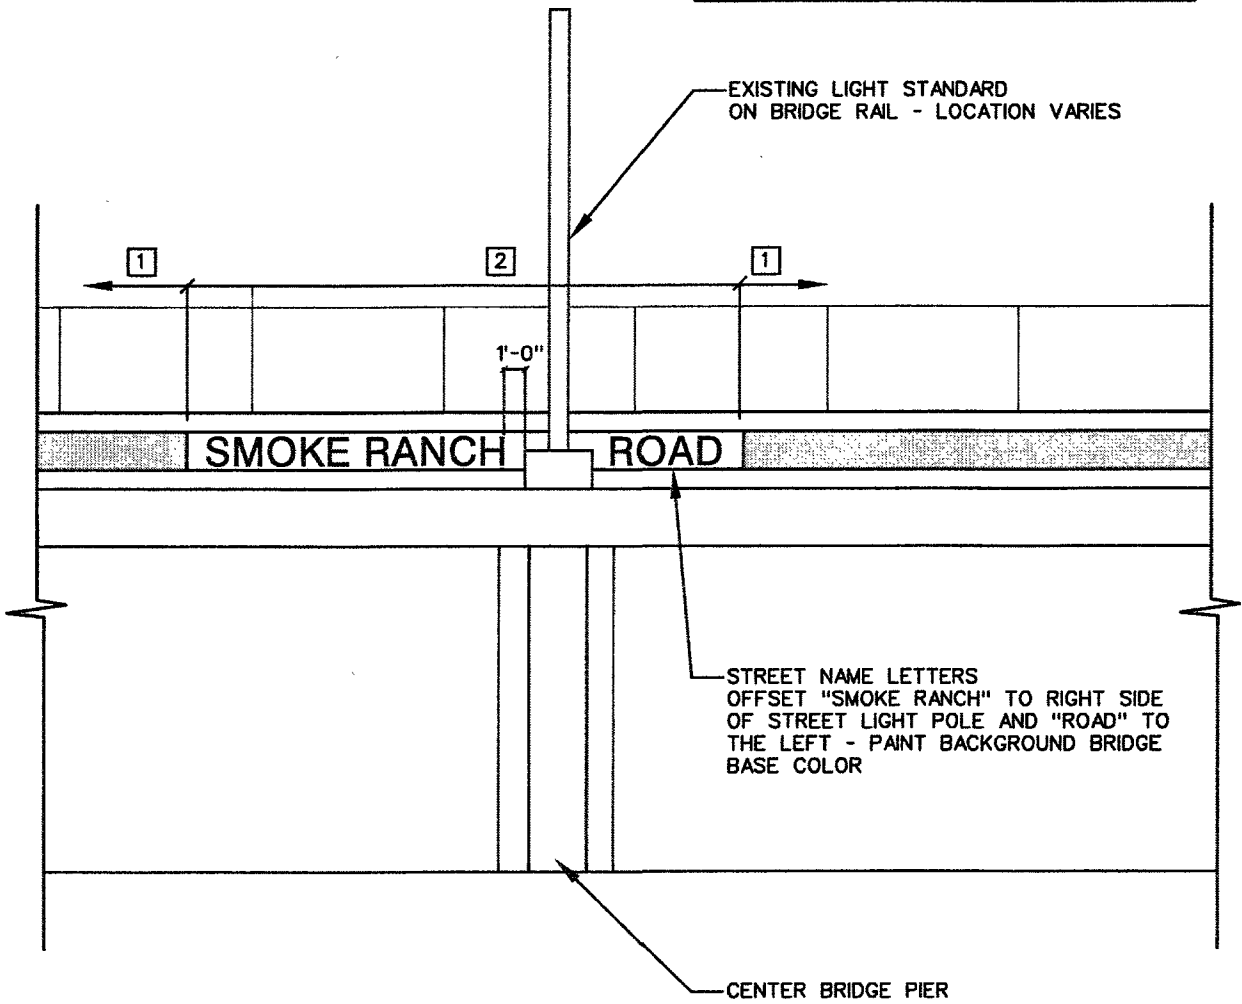

2 STREET SIGN PANEL OFFSET FROM CENTER

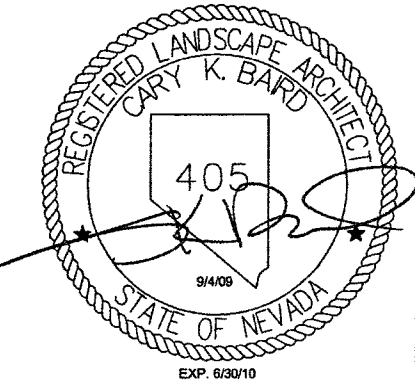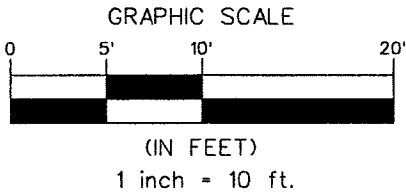

STATE OF NEVADA
DEPARTMENT OF TRANSPORTATION
US-95 NORTHWEST

LANDSCAPE IMPROVEMENTS
BRIDGE STREET
NAME LAYOUT