

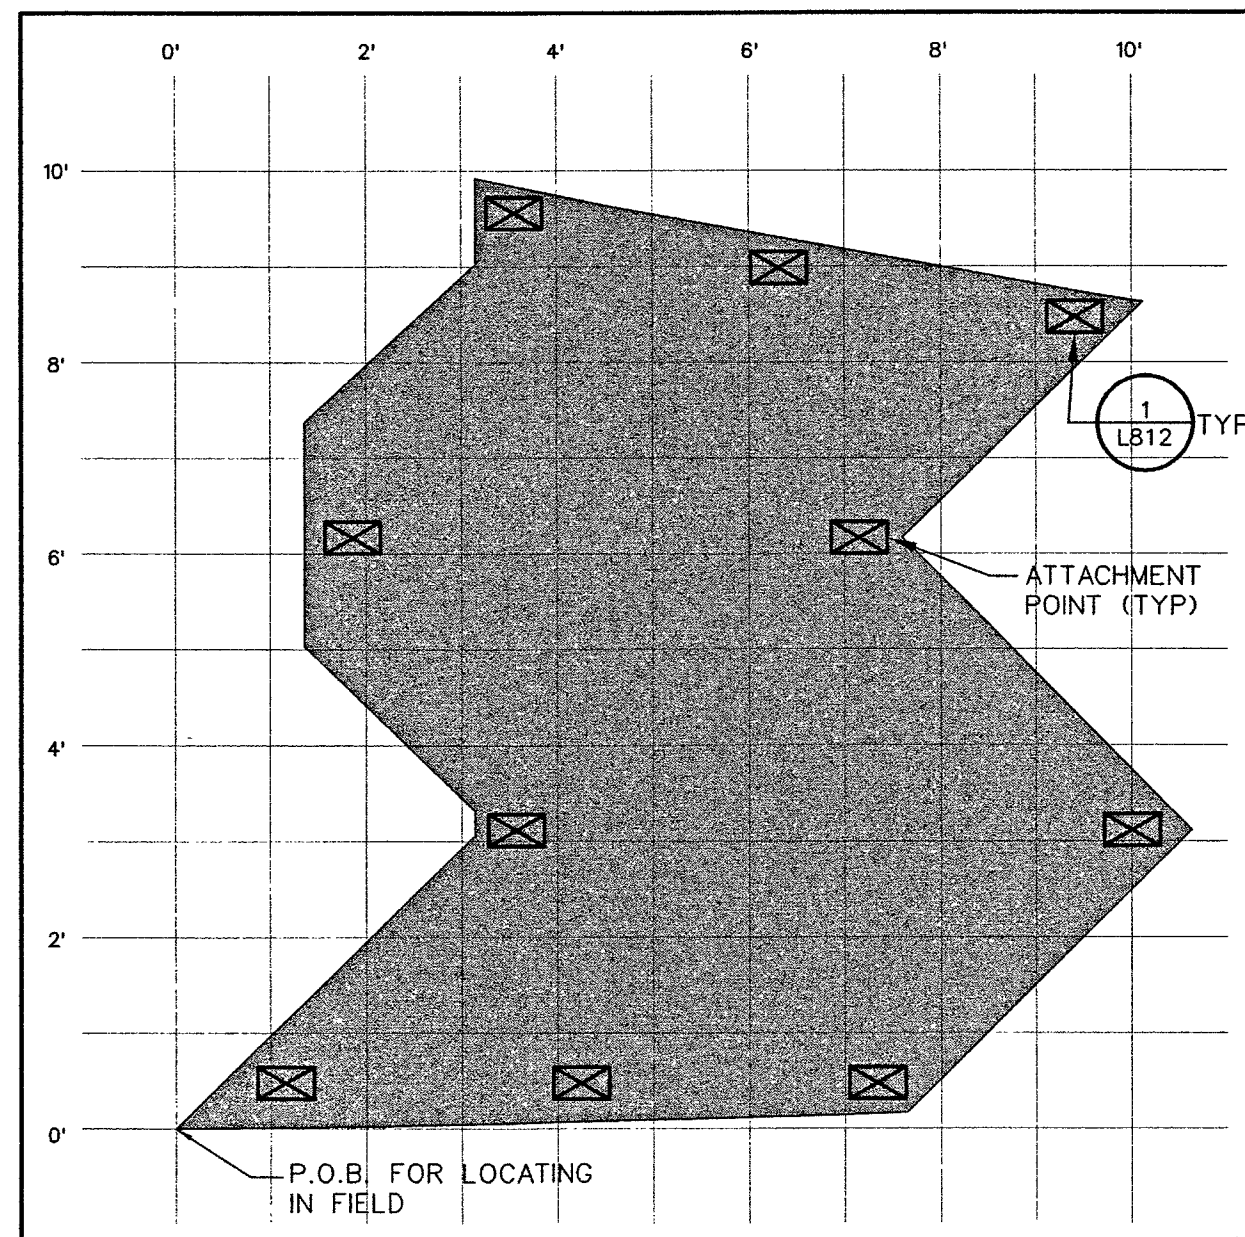


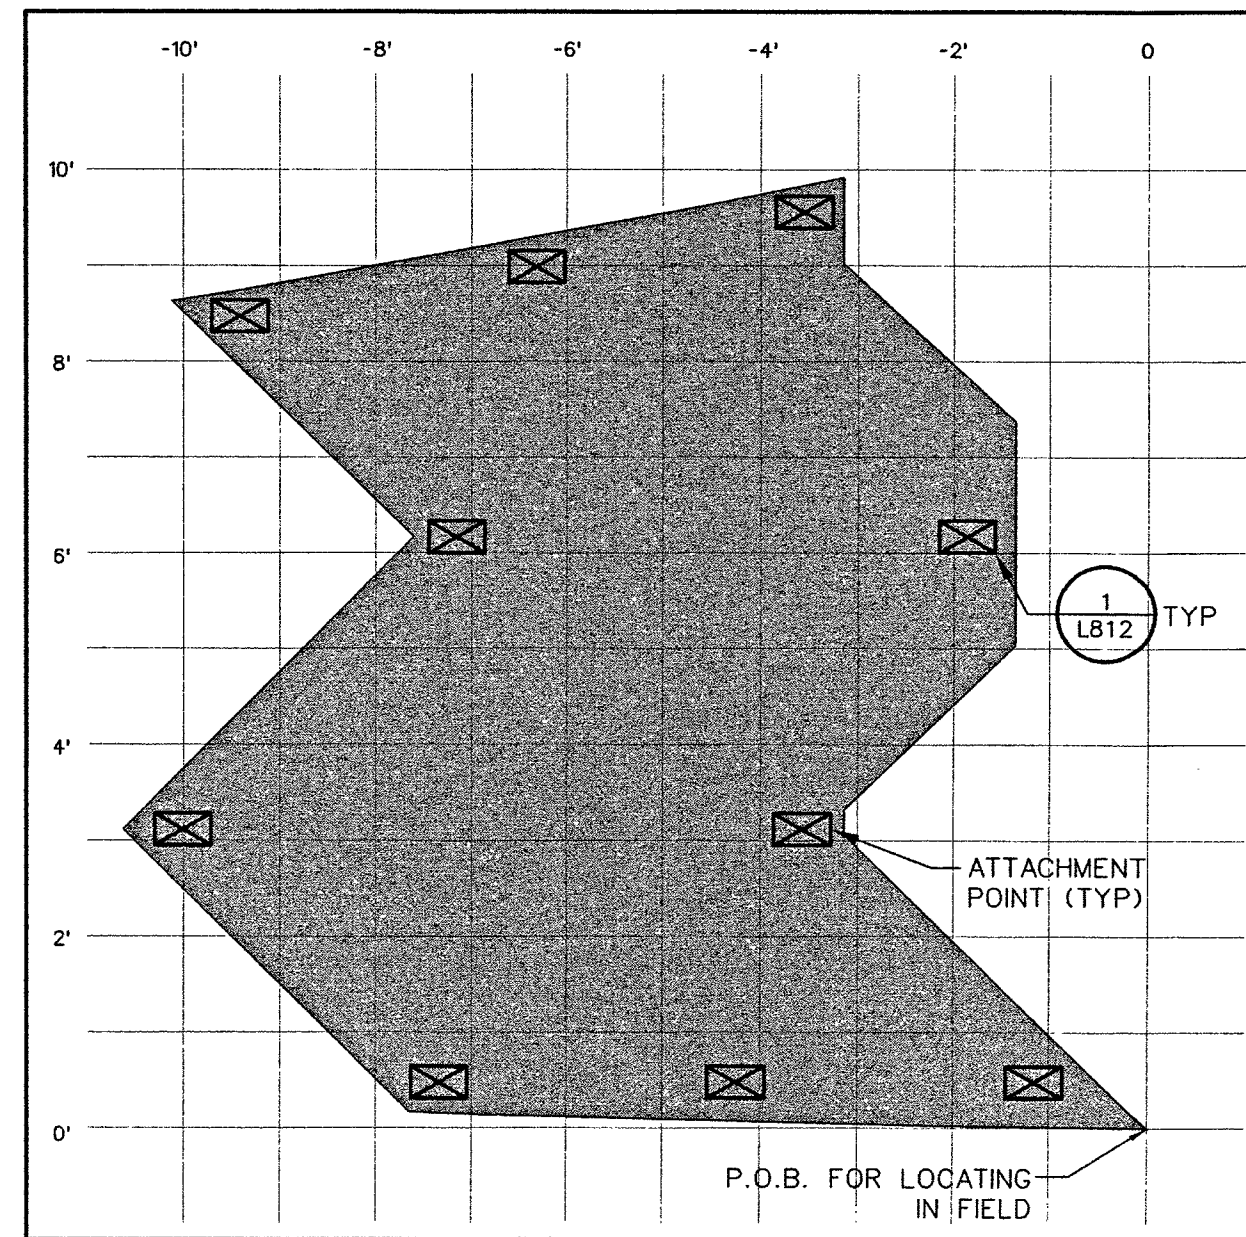


1 GALVANIZED STEEL IMAGE PANEL "G-1"

NOTES:

- 1: 3/16" GALVANIZED PLATE (G-1 / G1R)
- 2: SEE SHEET L812 FOR ANCHORING CONNECTION DETAIL  DENOTES ANCHORS WHERE 1/2"Ø BOLT REQD.

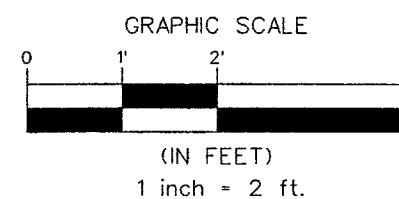


1A GALVANIZED STEEL IMAGE PANEL "G-1R"
REVERSED

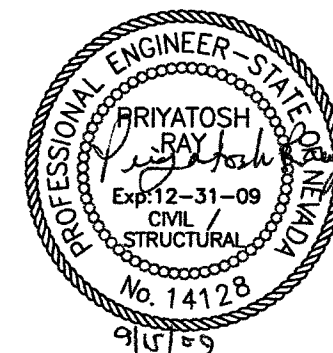


7450 ARROYO CROSSING
PARKWAY SUITE 100
LAS VEGAS, NEVADA 89117
PHONE (702) 258-0115
FAX (702) 258-4956

STATE OF NEVADA
DEPARTMENT OF TRANSPORTATION
US-95 NORTHWEST
LANDSCAPE IMPROVEMENTS
IMAGE PANEL ATTACHMENT
ON WALLS
STRUCTURAL DETAILS


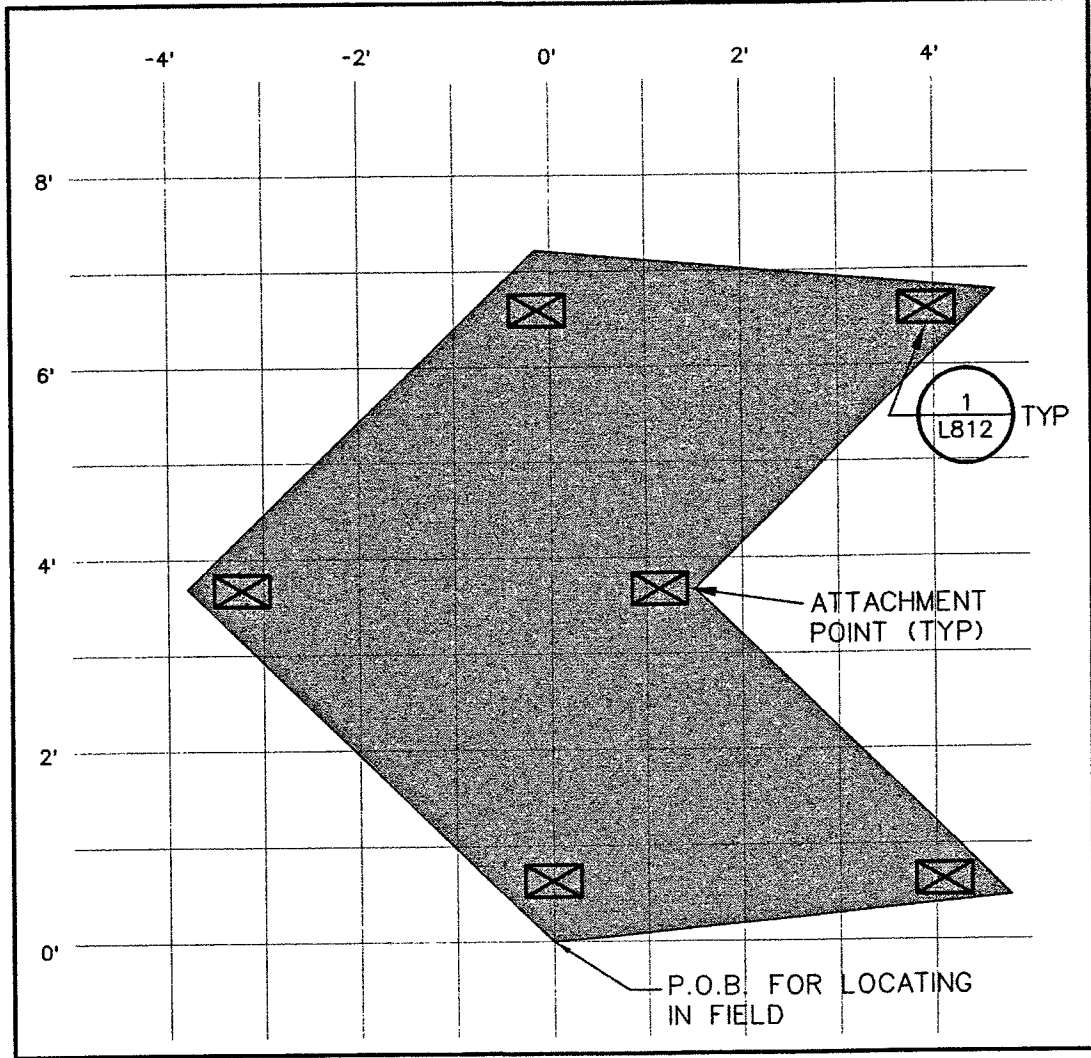


1 "G-2"
GALVANIZED STEEL IMAGE PANEL "G-2"

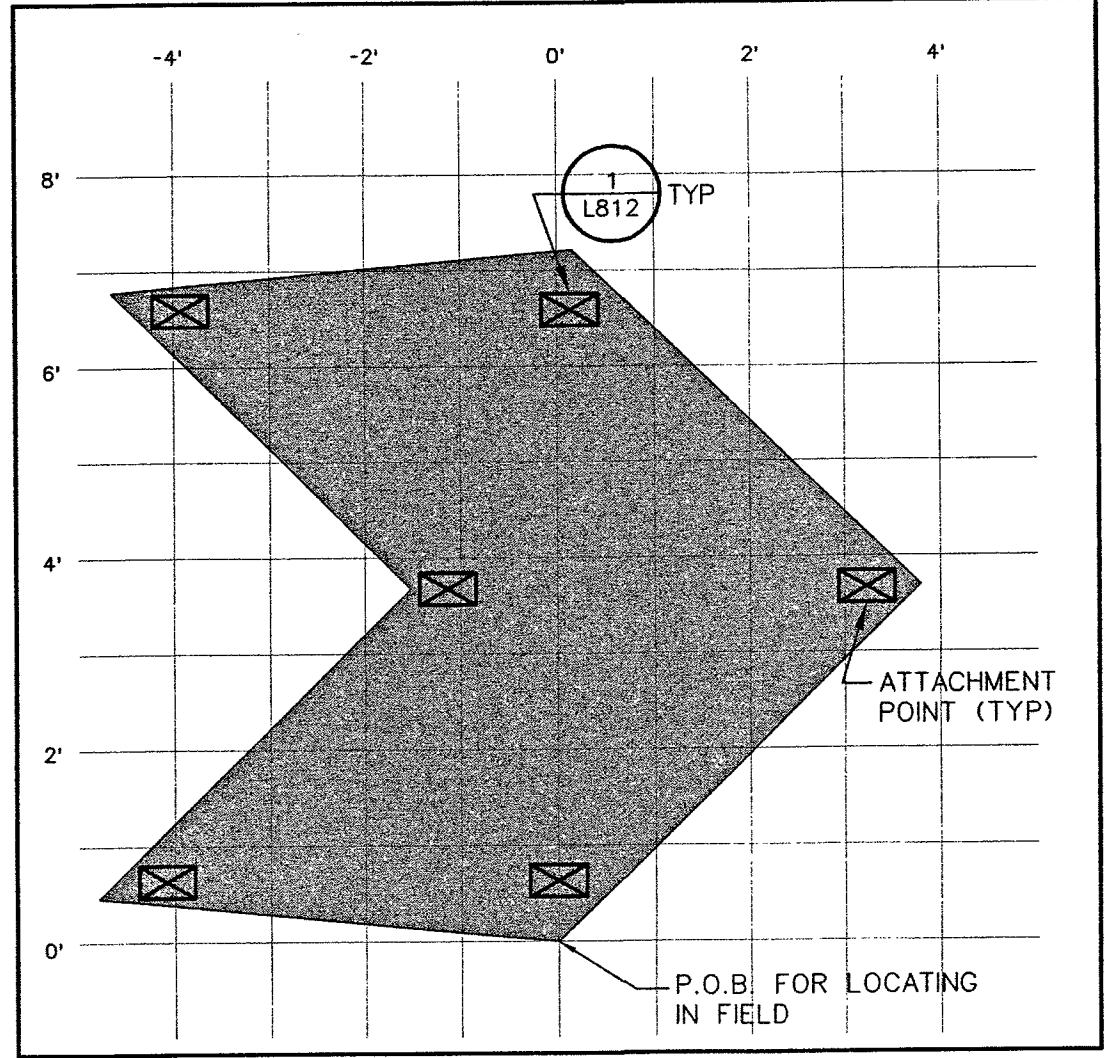


1A "G-2R"
GALVANIZED STEEL IMAGE PANEL "G-2R"
REVERSED


NOTES:
1: 3/16" GALVANIZED PLATE (G-2 / G2R)
2: SEE SHEET L812 FOR ANCHORING CONNECTION DETAIL DENOTES ANCHORS WHERE 1/2"Ø BOLT REQD.

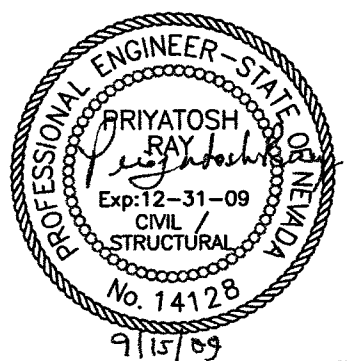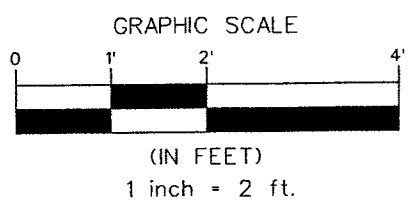

STATE OF NEVADA
DEPARTMENT OF TRANSPORTATION
US-95 NORTHWEST
LANDSCAPE IMPROVEMENTS
IMAGE PANEL ATTACHMENT
ON WALLS
STRUCTURAL DETAILS

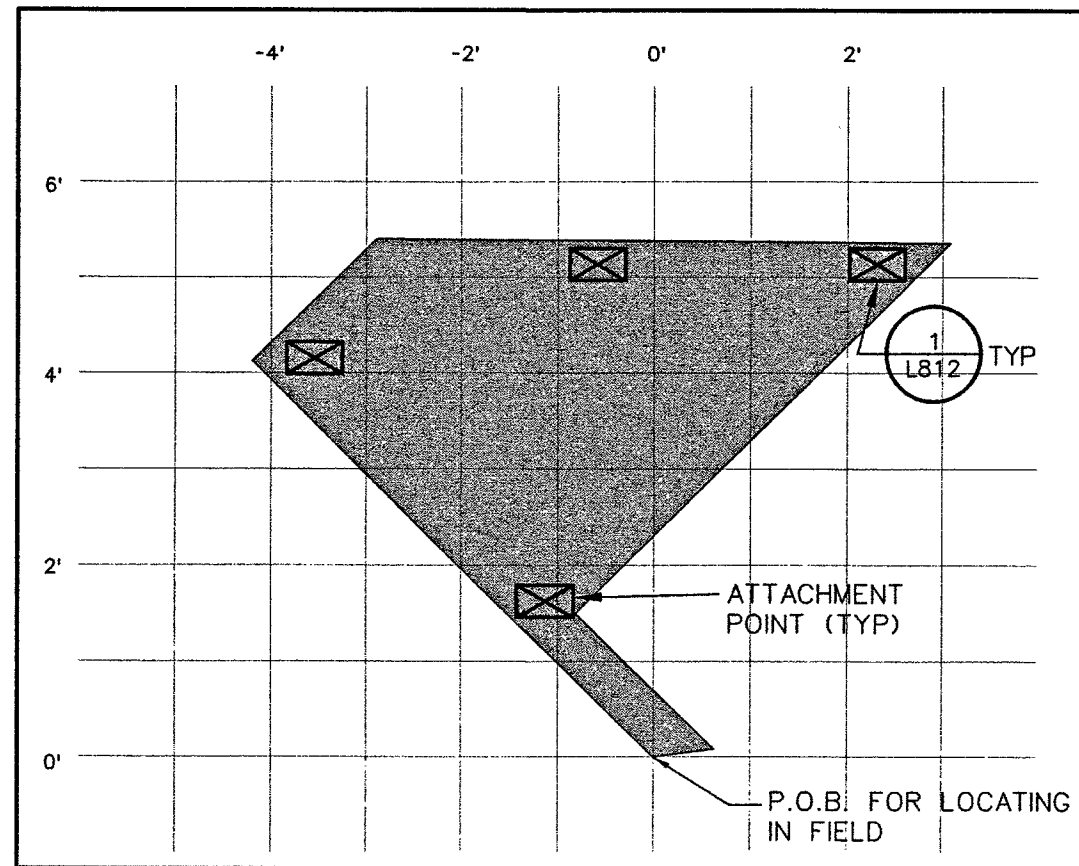



1 GALVANIZED STEEL IMAGE PANEL "G-3"

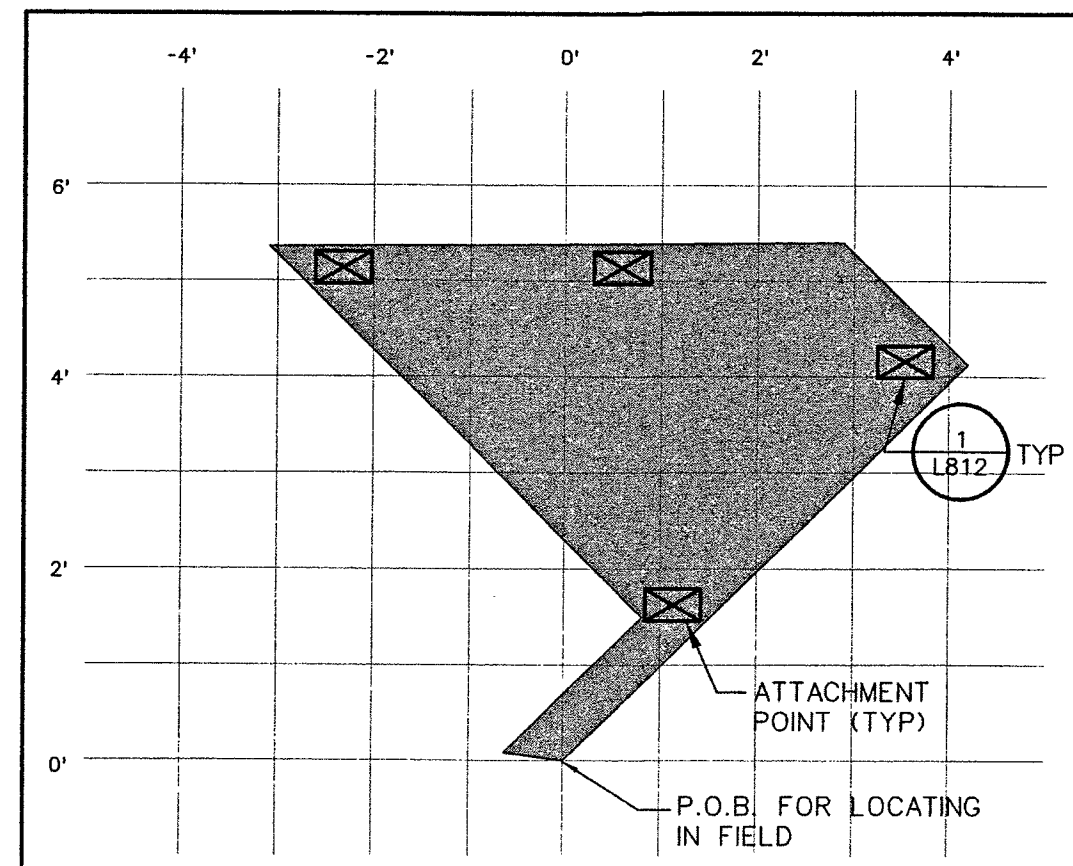

1A GALVANIZED STEEL IMAGE PANEL "G-3R"
REVERSED

NOTES:


- 1: 3/16" GALVANIZED PLATE (G-3 / G3R)
- 2: SEE SHEET L812 FOR ANCHORING CONNECTION DETAIL  DENOTES ANCHORS WHERE 1/2"Ø BOLT REQD.

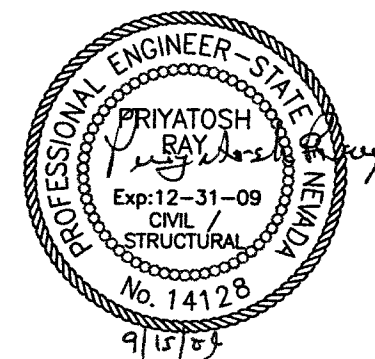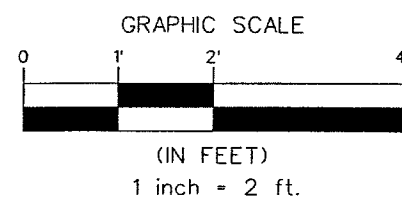


7450 ARROYO CROSSING
PARADISE, NV 89117
PHONE (702) 258-0115
FAX (702) 258-4956

STATE OF NEVADA
DEPARTMENT OF TRANSPORTATION
US-95 NORTHWEST
LANDSCAPE IMPROVEMENTS
IMAGE PANEL ATTACHMENT
ON WALLS
STRUCTURAL DETAILS

STATE	PROJECT NO.	COUNTY	SHEET NO.
NEVADA	NH-095-2(051)	CLARK	L808D


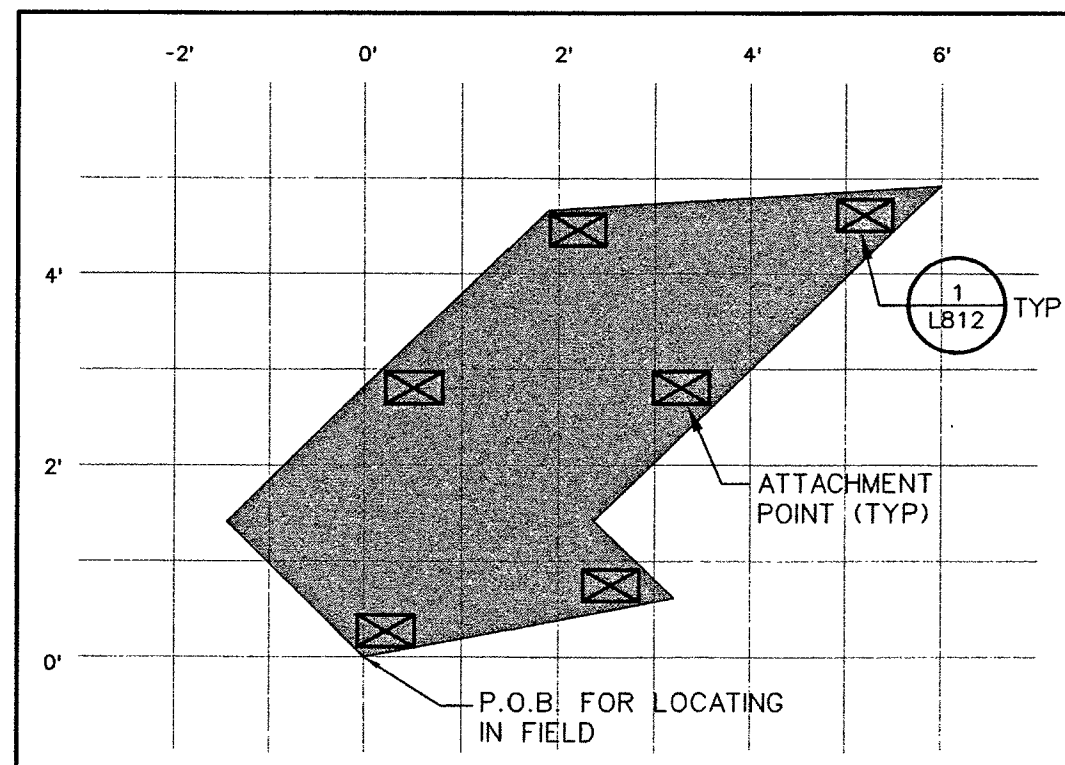


1 GALVANIZED STEEL IMAGE PANEL "G-4"

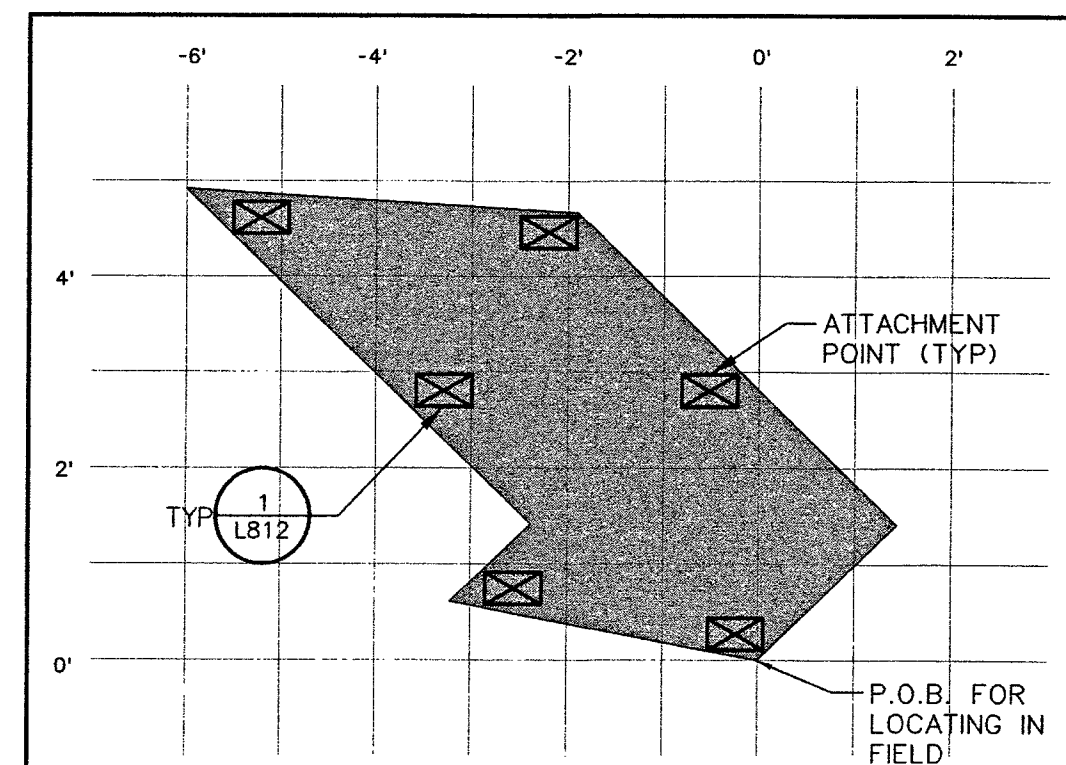

1A GALVANIZED STEEL IMAGE PANEL "G-4R"
REVERSED


- NOTES:
- 1: 3/16" GALVANIZED PLATE (G-4 / G4R)
 - 2: SEE SHEET L812 FOR ANCHORING CONNECTION DETAIL  DENOTES ANCHORS WHERE 1/2"Ø BOLT REQD.

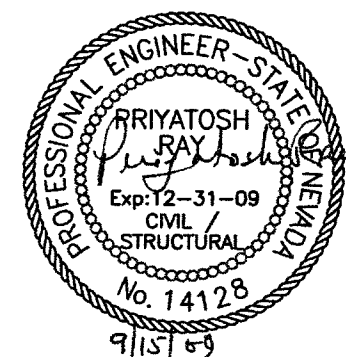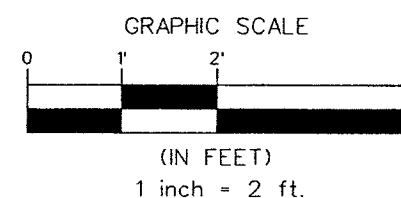

STATE OF NEVADA
DEPARTMENT OF TRANSPORTATION


US-95 NORTHWEST

LANDSCAPE IMPROVEMENTS
IMAGE PANEL ATTACHMENT
ON WALLS
STRUCTURAL DETAILS

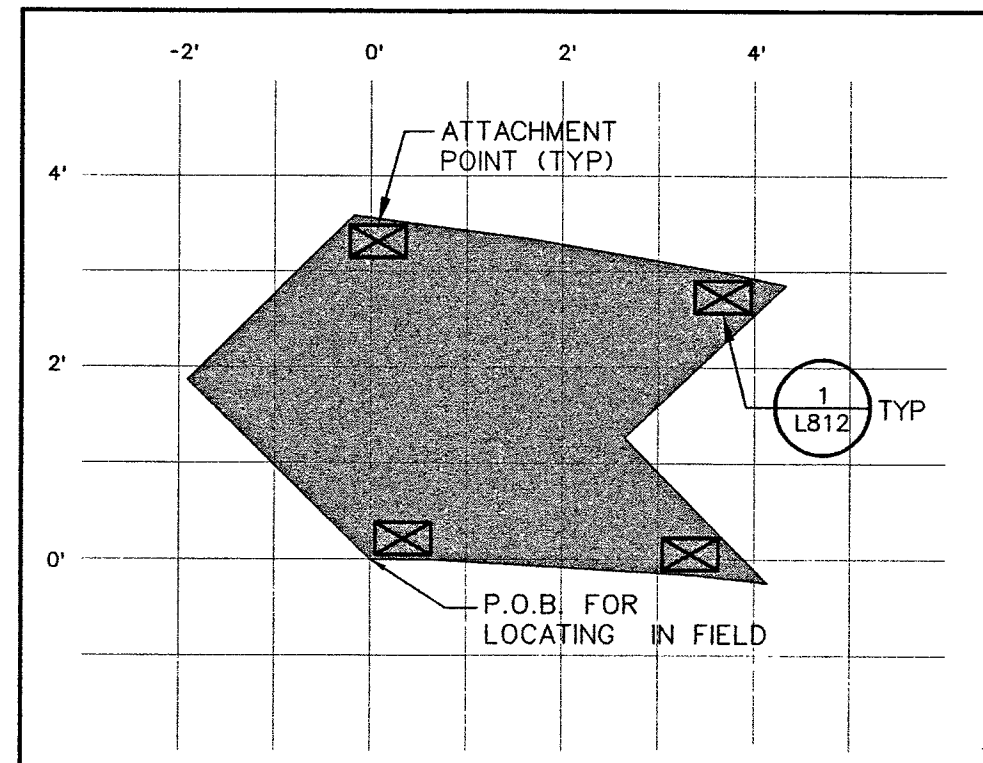

"G-5"

1 GALVANIZED STEEL IMAGE PANEL "G-5"


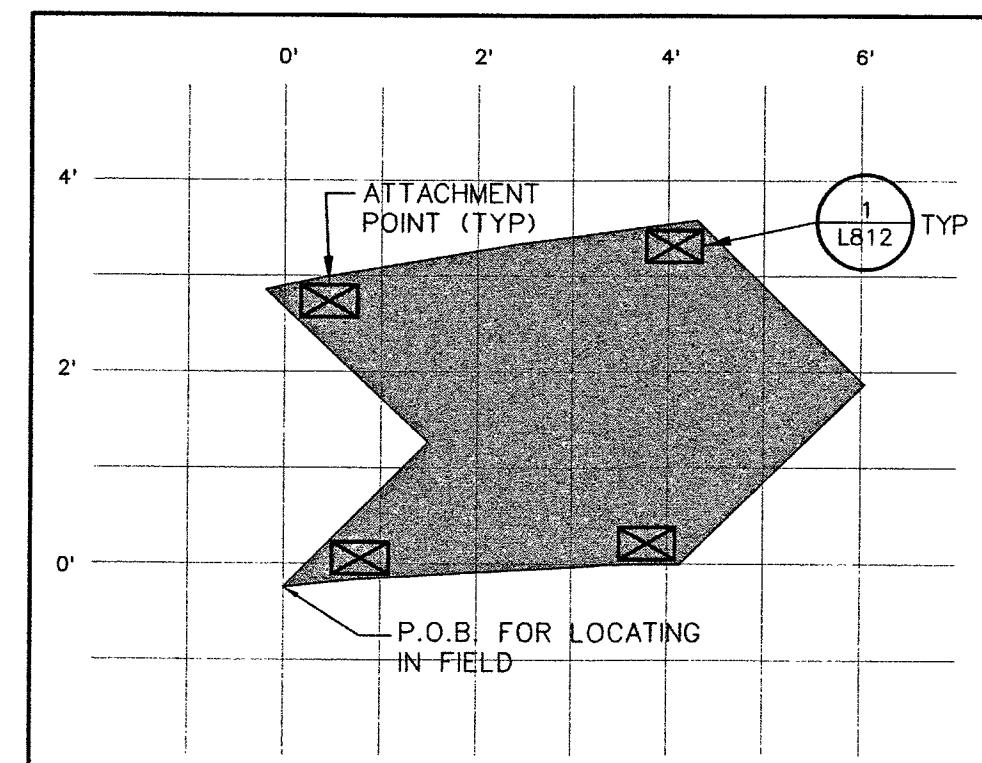


"G-5R"

1A GALVANIZED STEEL IMAGE PANEL "G-5R"
REVERSED

NOTES:


- 1: 3/16" GALVANIZED PLATE (G-5 / G5R)
- 2: SEE SHEET L812 FOR ANCHORING CONNECTION DETAIL  DENOTES ANCHORS WHERE 1/2"Ø BOLT REQD.

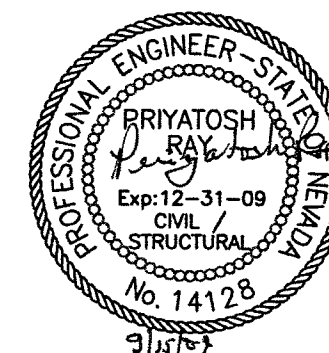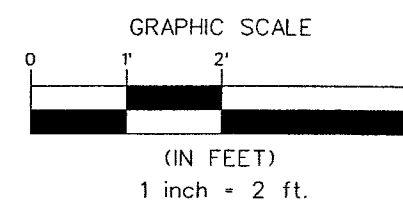

7450 ARROYO CROSSING
PARKWAY SUITE 100
LAS VEGAS, NEVADA 89117
PHONE (702) 258-0115
FAX (702) 258-4956

STATE OF NEVADA
DEPARTMENT OF TRANSPORTATION
US-95 NORTHWEST
LANDSCAPE IMPROVEMENTS
IMAGE PANEL ATTACHMENT
ON WALLS
STRUCTURAL DETAILS

STATE	PROJECT NO.	COUNTY	SHEET NO.
NEVADA	NH-095-2(051)	CLARK	L809

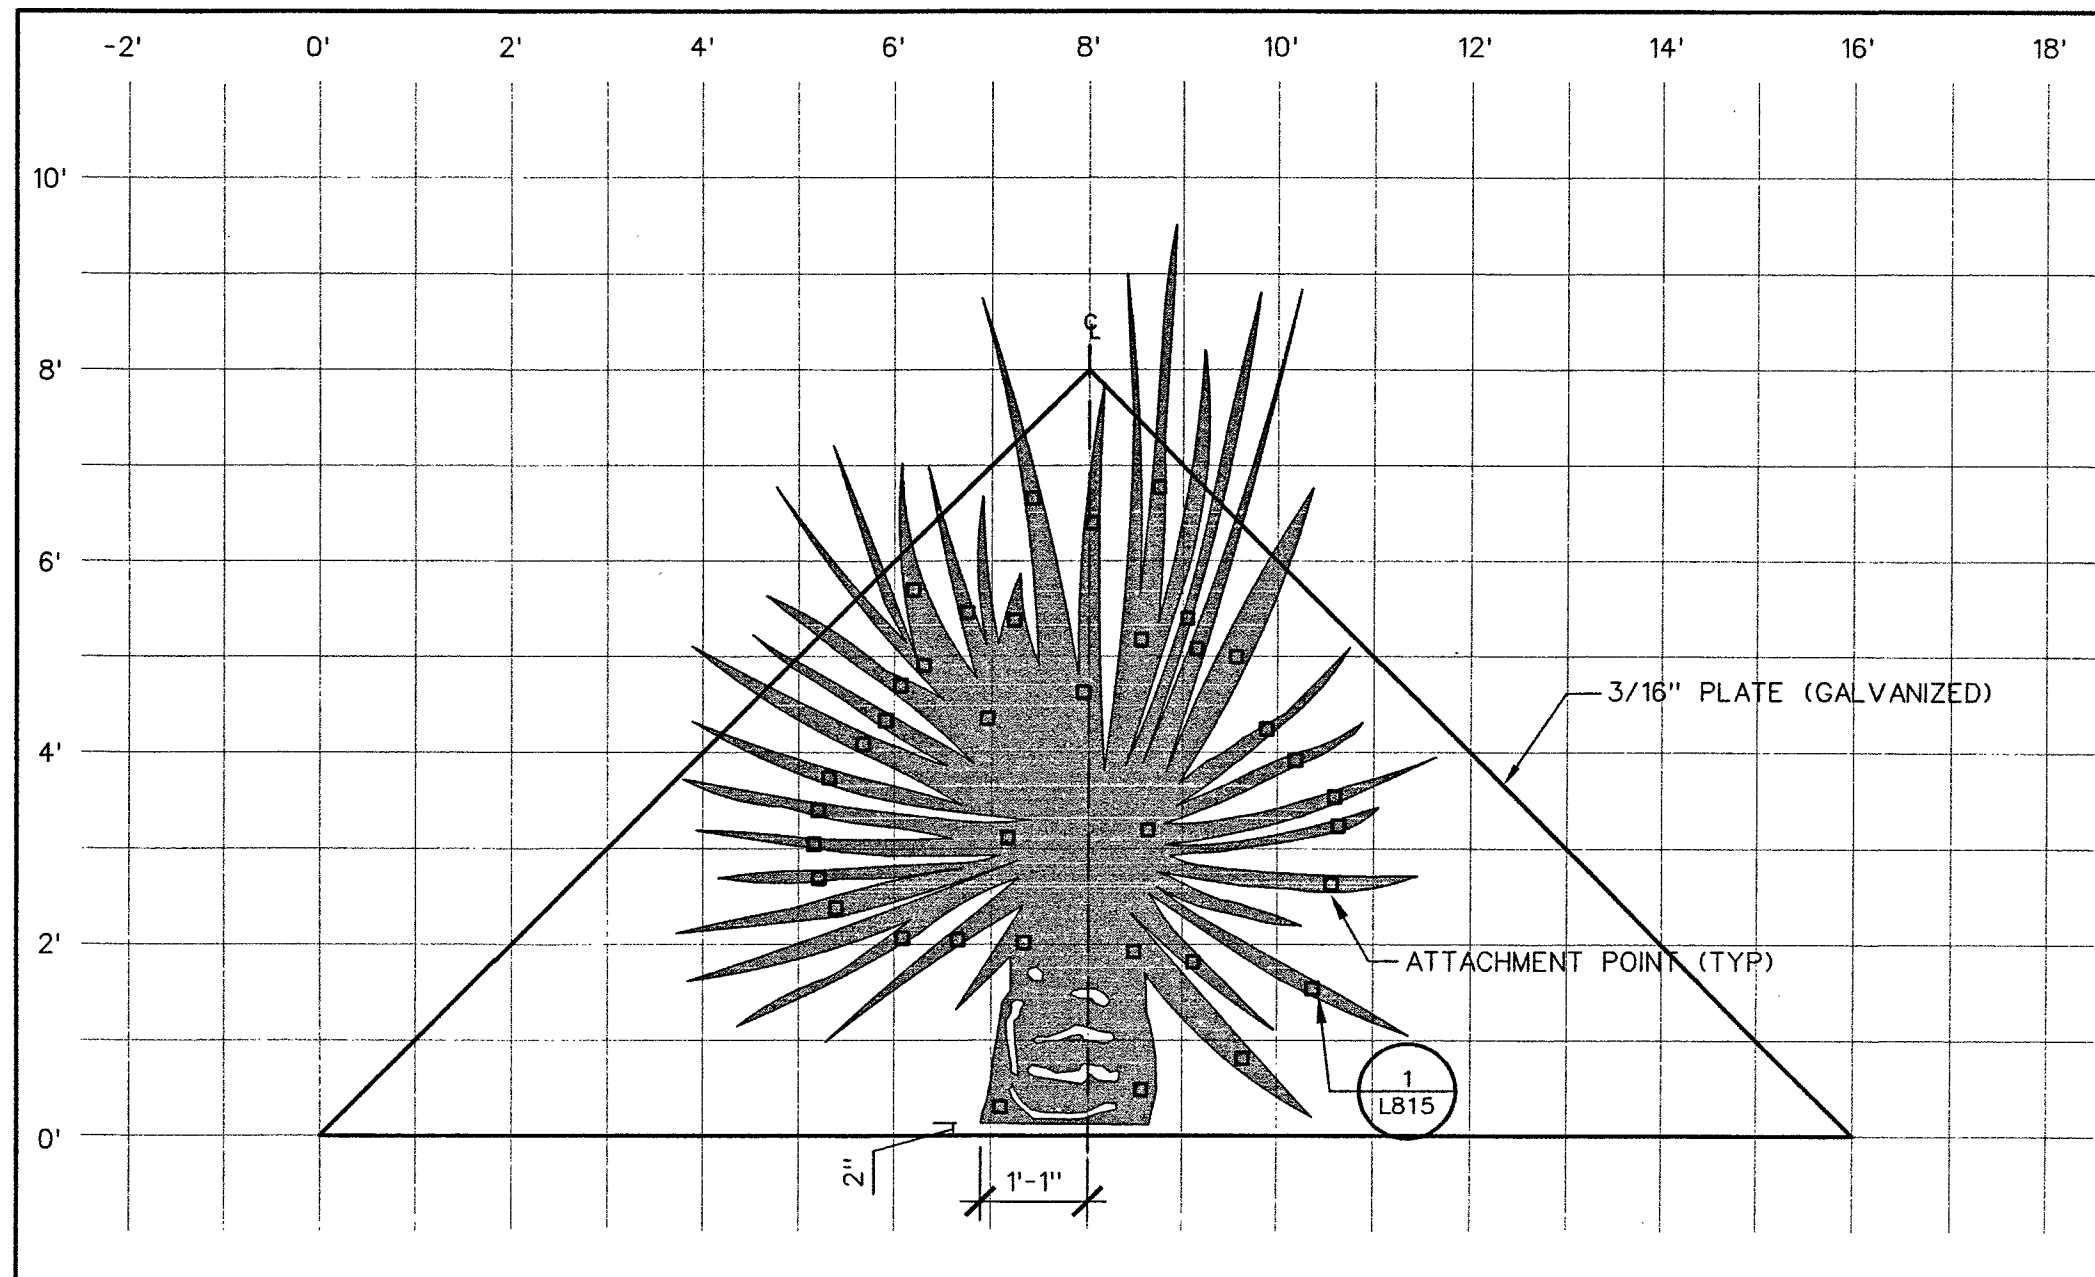


NOTE:

1: 3/16" GALVANIZED PLATE (A-1/B)

2: SEE SHEET L815 FOR ATTACHMENT TO GALVANIZED PLATE AND BRIDGE RAIL □ DENOTES ANCHORS.


1 IMAGE PANEL "A-1/B"

SCALE: 1/2"=1'-0"

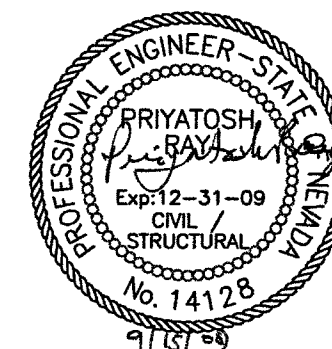

STATE OF NEVADA
DEPARTMENT OF TRANSPORTATION
US-95 NORTHWEST

LANDSCAPE IMPROVEMENTS
TO BRIDGE RAIL IMAGE PANEL
STRUCTURAL DETAILS

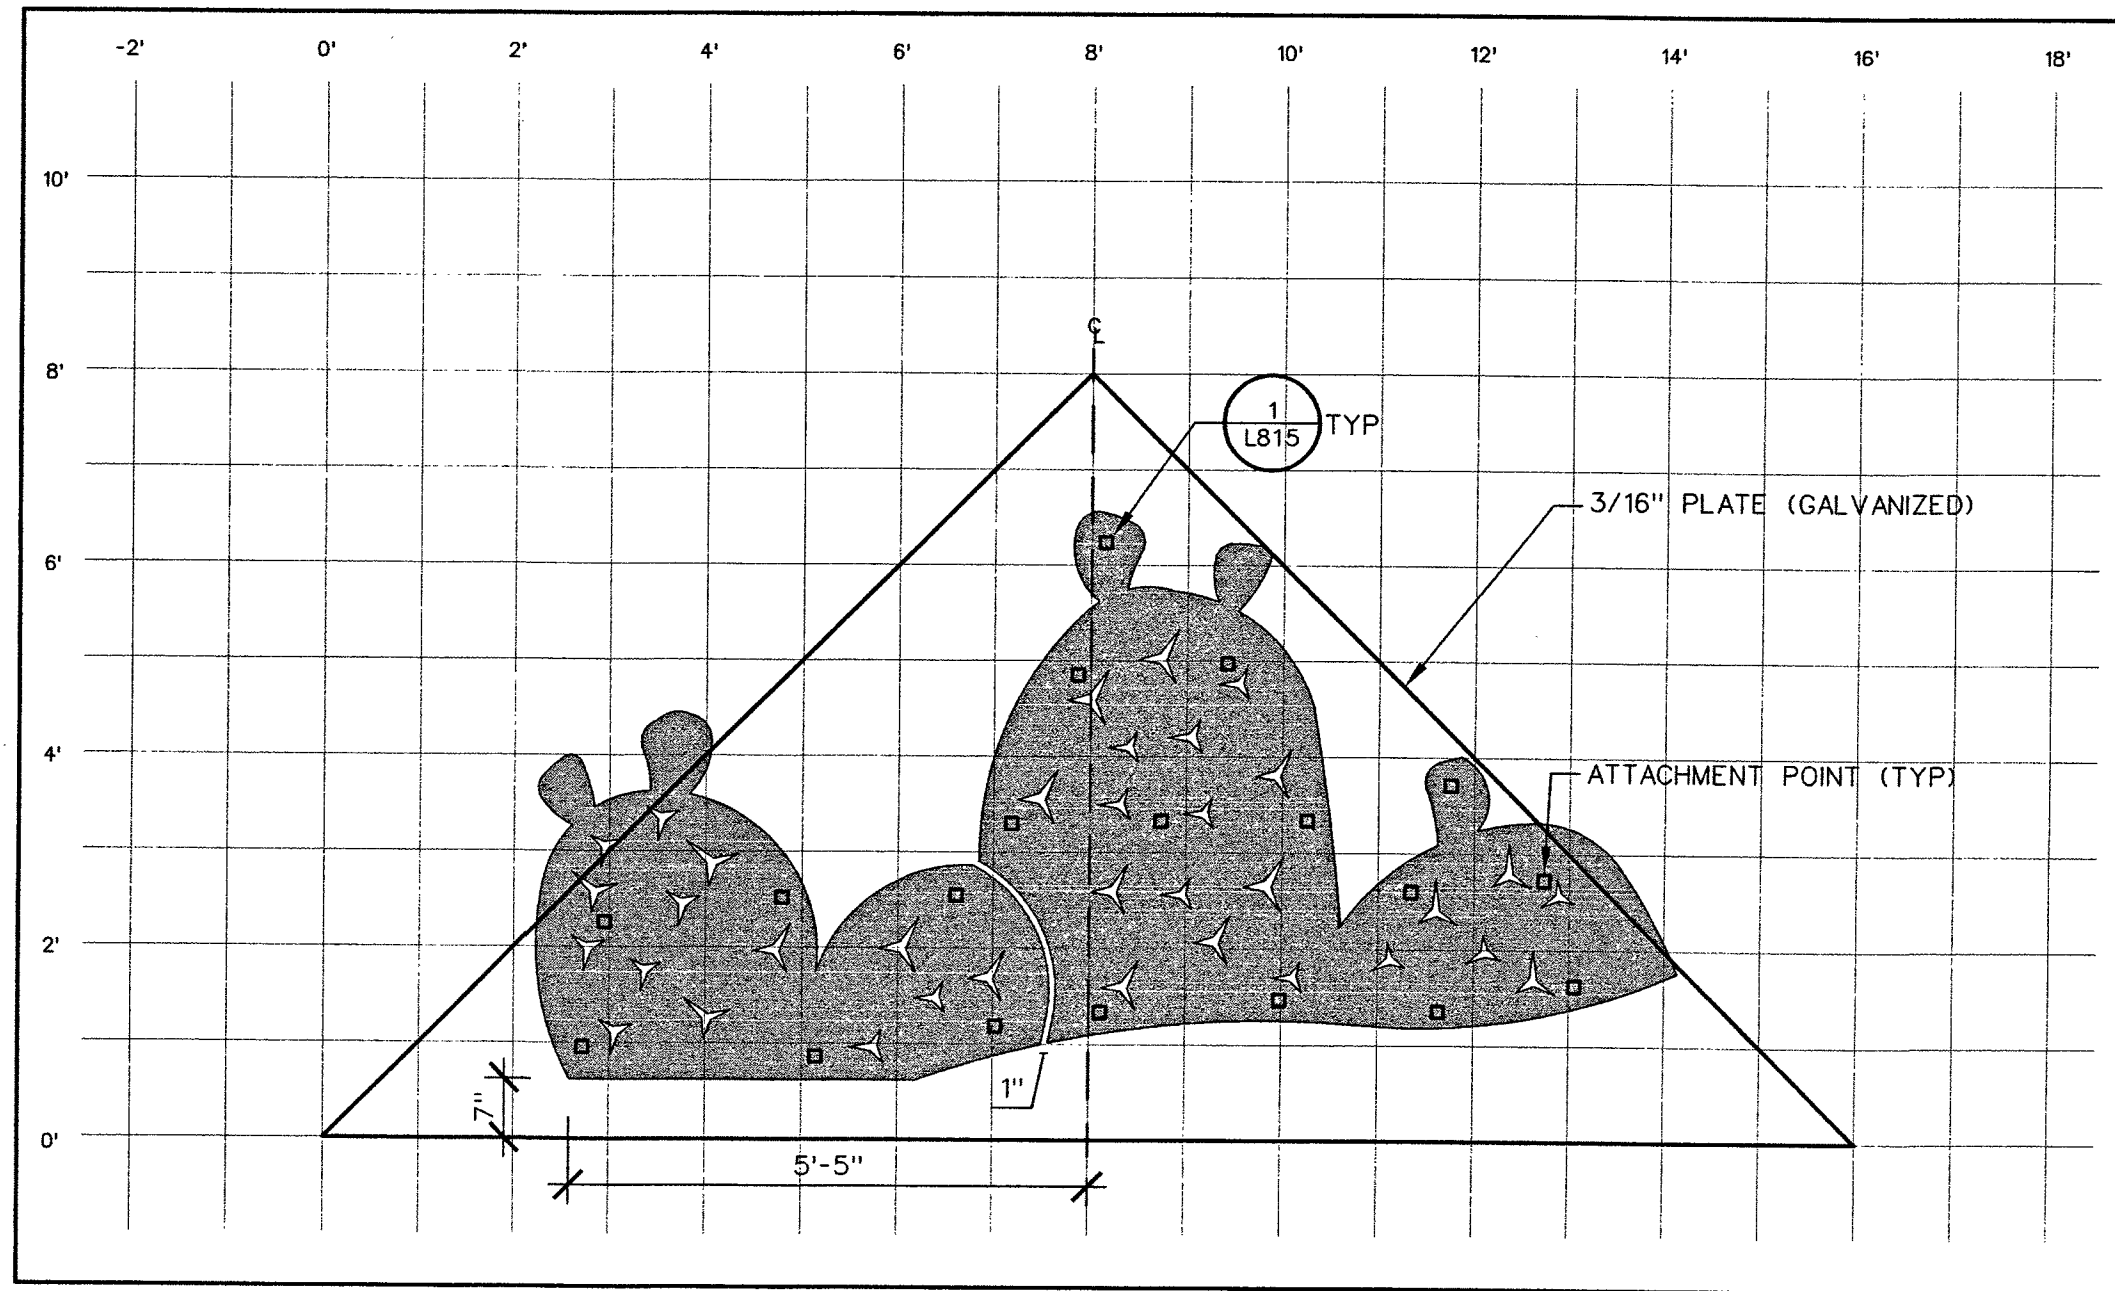


NOTE:

1: 3/16" GALVANIZED PLATE (B-1/B)

2: SEE SHEET L815 FOR ATTACHMENT TO GALVANIZED PLATE AND BRIDGE RAIL ■ DENOTES ANCHORS.

1 IMAGE PANEL "B-1/B"

SCALE: 1/2"=1'-0"

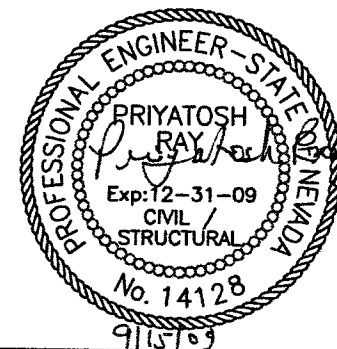


7450 ARROYO CROSSING
 PARKWAY SUITE 100
 LAS VEGAS, NEVADA 89117
 PHONE (702) 258-0115
 FAX (702) 258-4956

STATE OF NEVADA
 DEPARTMENT OF TRANSPORTATION

US-95 NORTHWEST


LANDSCAPE IMPROVEMENTS
 TO BRIDGE RAIL IMAGE PANEL
 STRUCTURAL DETAILS

STATE	PROJECT NO.	COUNTY	SHEET NO.
NEVADA	NH-095-2(051)	CLARK	L811

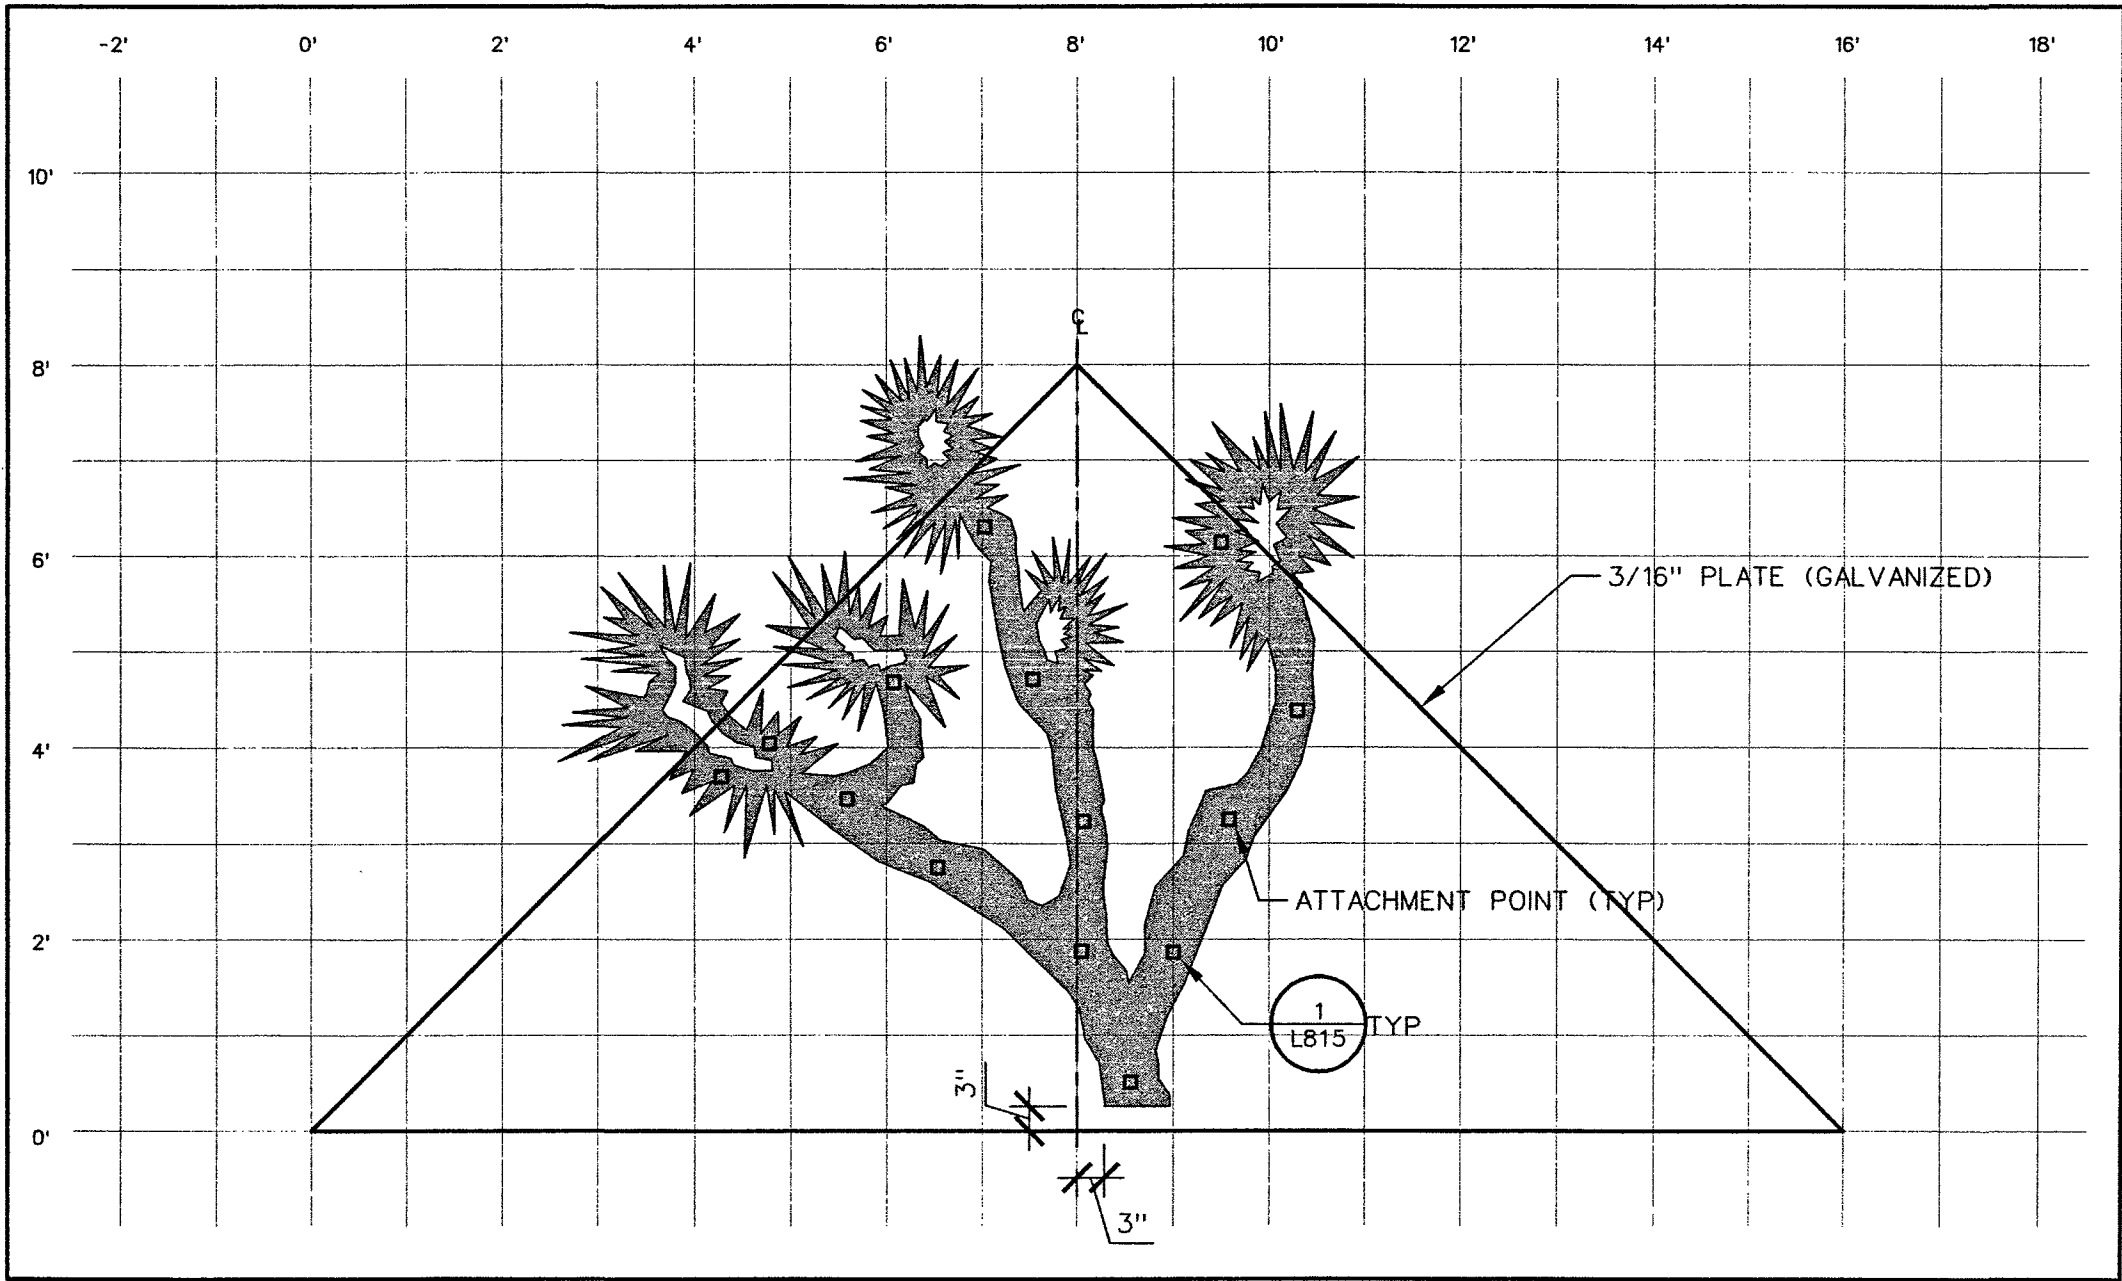

1 IMAGE PANEL "C-1/B"
SCALE: 1/2"=1'-0"


NOTE:
1: 3/16" GALVANIZED PLATE (C-1/B)
2: SEE SHEET L815 FOR ATTACHMENT
TO GALVANIZED PLATE AND BRIDGE
RAIL ■ DENOTES ANCHORS.

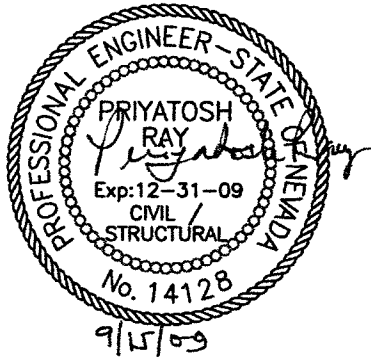

7450 ARROYO CROSSING
PARADISE, NV 89117
PHONE (702) 258-0115
FAX (702) 258-4956


STATE OF NEVADA
DEPARTMENT OF TRANSPORTATION
US-95 NORTHWEST
LANDSCAPE IMPROVEMENTS
TO BRIDGE RAIL IMAGE PANEL
STRUCTURAL DETAILS

STATE	PROJECT NO.	COUNTY	SHEET NO.
NEVADA	NH-095-2(051)	CLARK	L811A

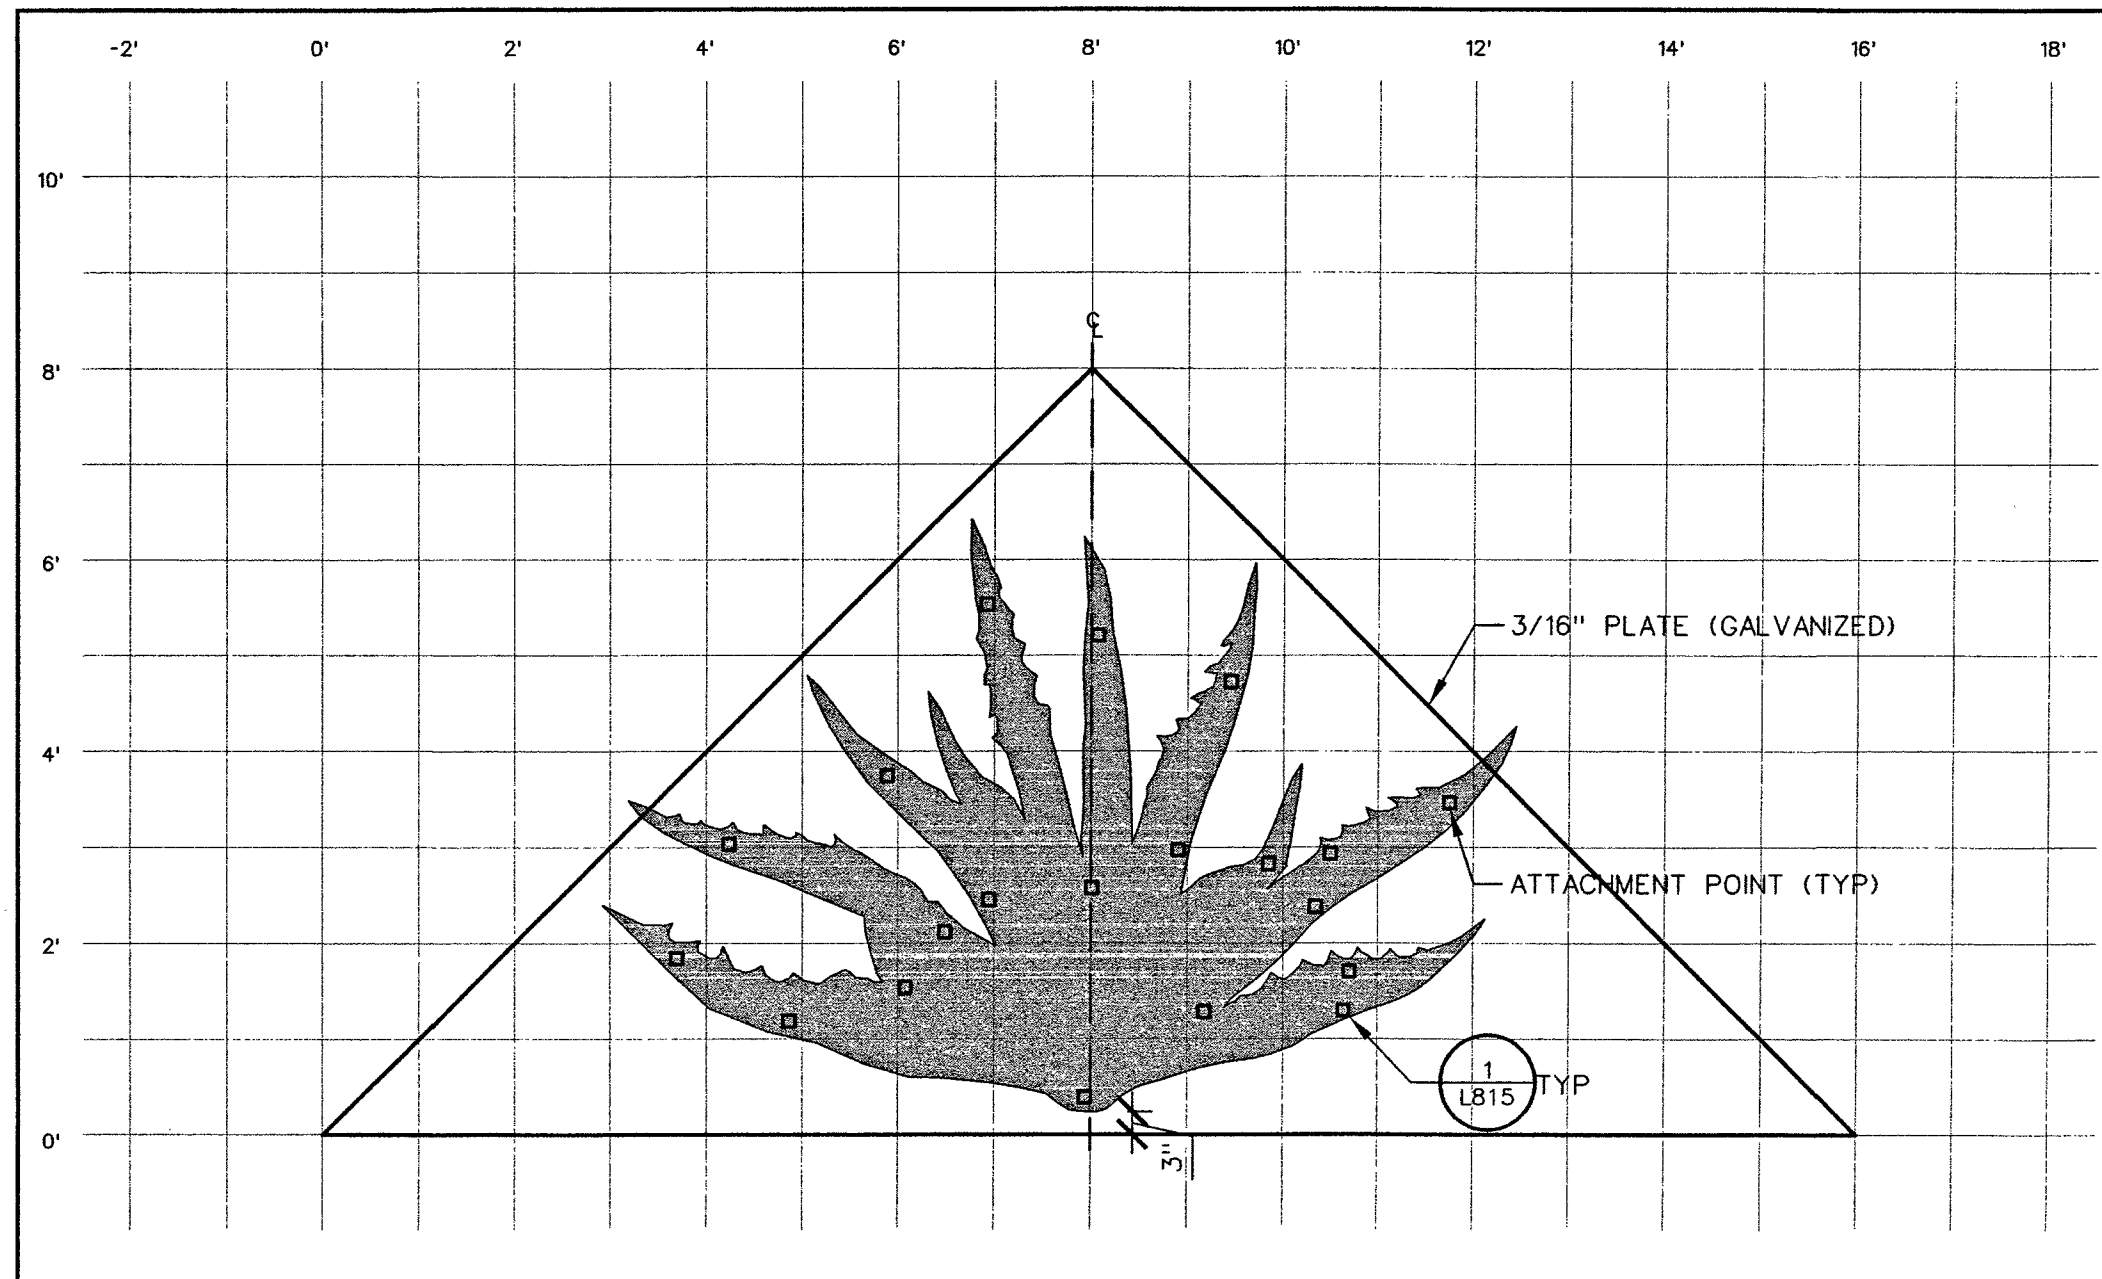

1 IMAGE PANEL "D-1/B"
SCALE: 1/2"=1'-0"


NOTE:
1: 3/16" GALVANIZED PLATE (D-1/B)
2: SEE SHEET L815 FOR ATTACHMENT TO GALVANIZED PLATE AND BRIDGE RAIL ■ DENOTES ANCHORS.

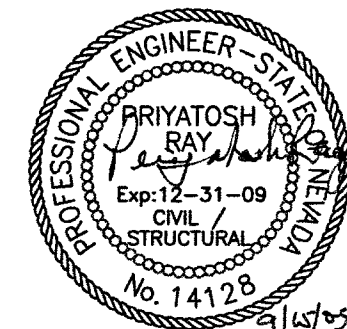


7450 ARROYO CROSSING
PARADISE, NEVADA 89117
PHONE (702) 258-0115
FAX (702) 258-4356

STATE OF NEVADA
DEPARTMENT OF TRANSPORTATION
US-95 NORTHWEST
LANDSCAPE IMPROVEMENTS
TO BRIDGE RAIL IMAGE PANEL
STRUCTURAL DETAILS


STATE	PROJECT NO.	COUNTY	SHEET NO.
NEVADA	NH-095-2(051)	CLARK	L812

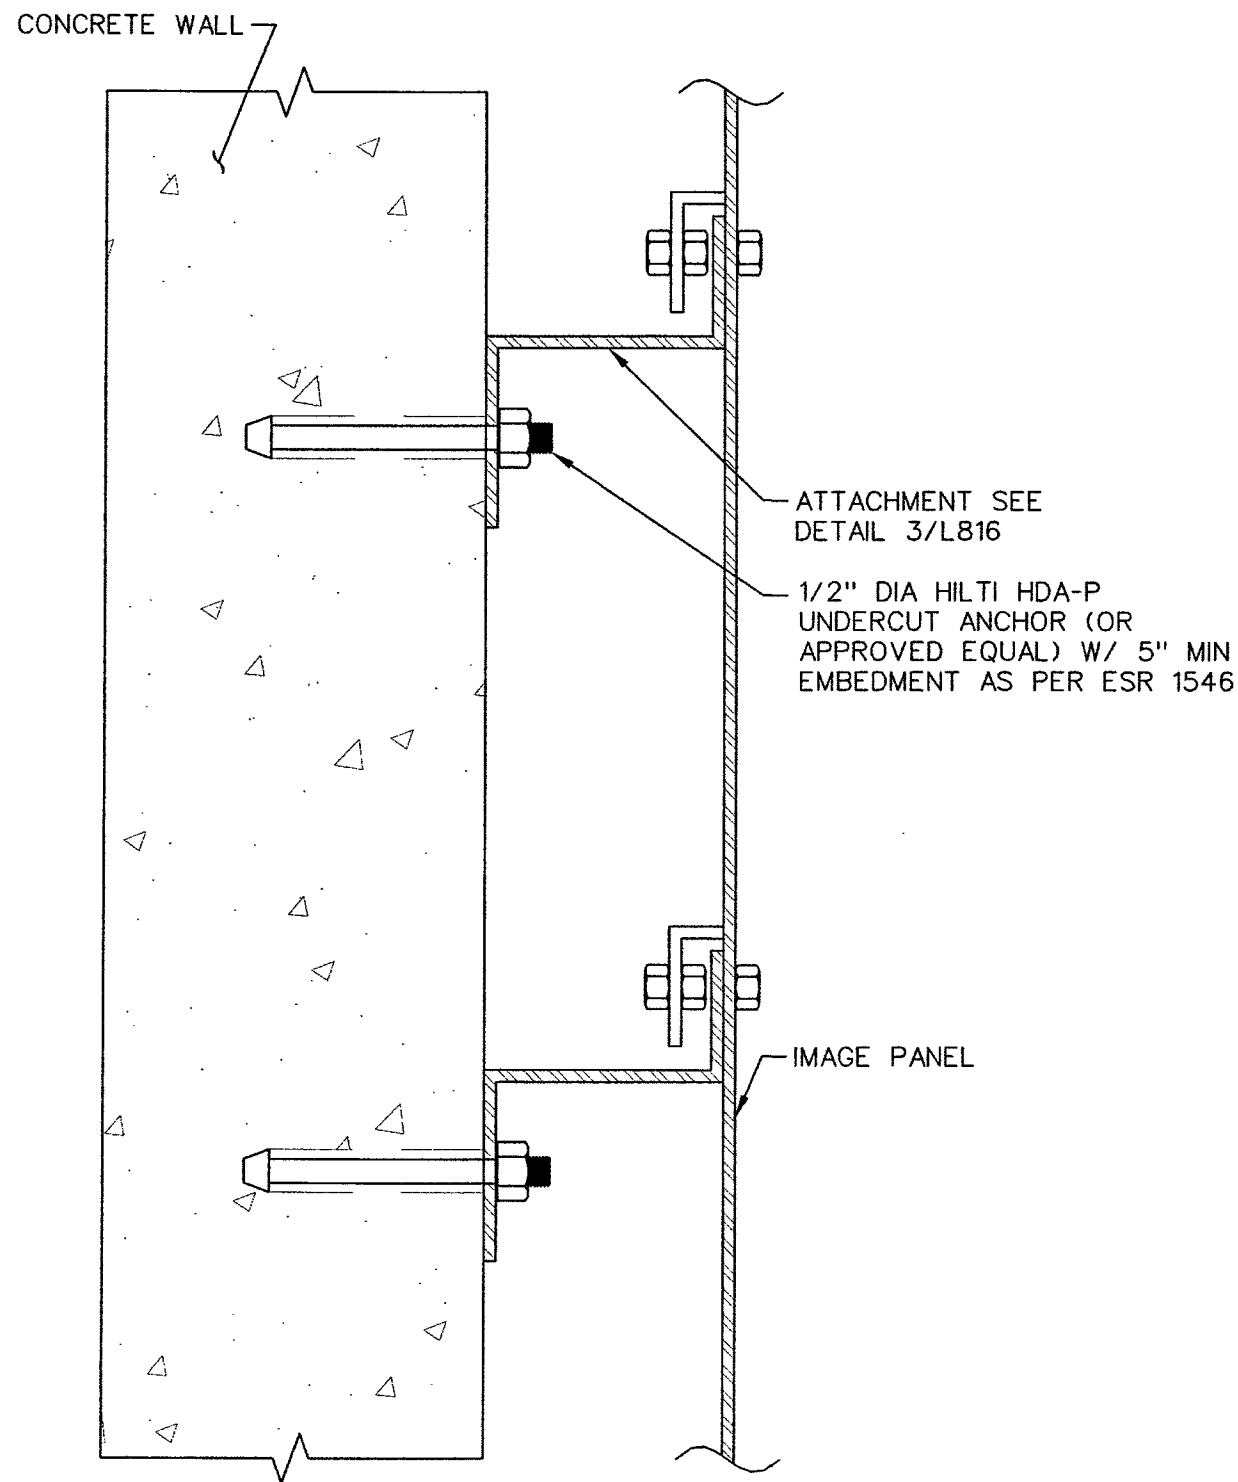

2 IMAGE PANEL VERTICAL WALL ATTACHMENT
2" - 1'-0"

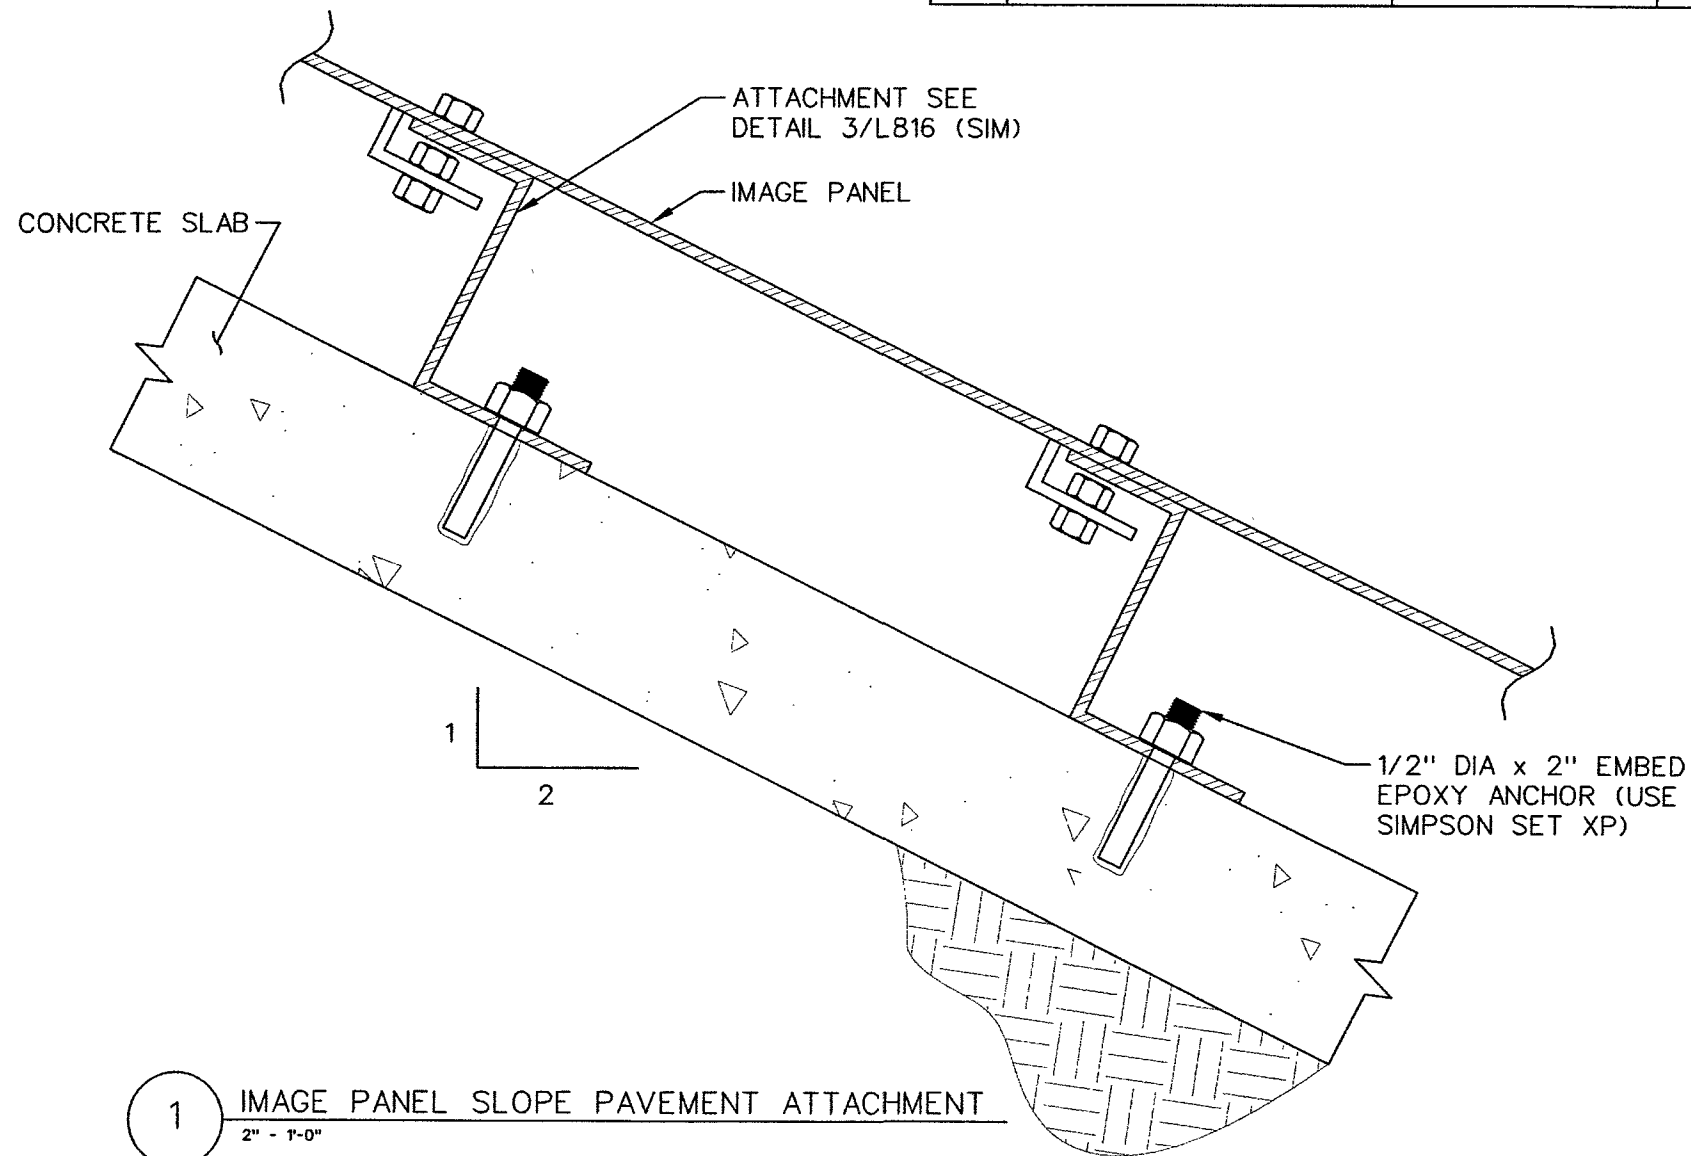

1 IMAGE PANEL SLOPE PAVEMENT ATTACHMENT
2" - 1'-0"

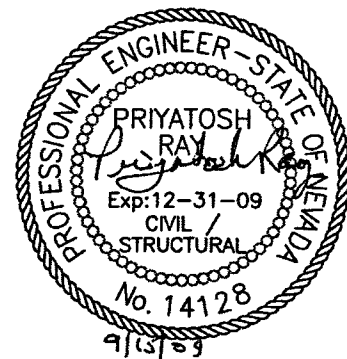

Stantec
7450 ARROYO CROSSING
PARKWAY SUITE 100
LAS VEGAS, NEVADA 89117
PHONE (702) 258-0115
FAX (702) 258-4956

STATE OF NEVADA
DEPARTMENT OF TRANSPORTATION
US-95 NORTHWEST
LANDSCAPE IMPROVEMENTS
IMAGE PANEL ATTACHMENT
TO WALL
STRUCTURAL DETAILS