
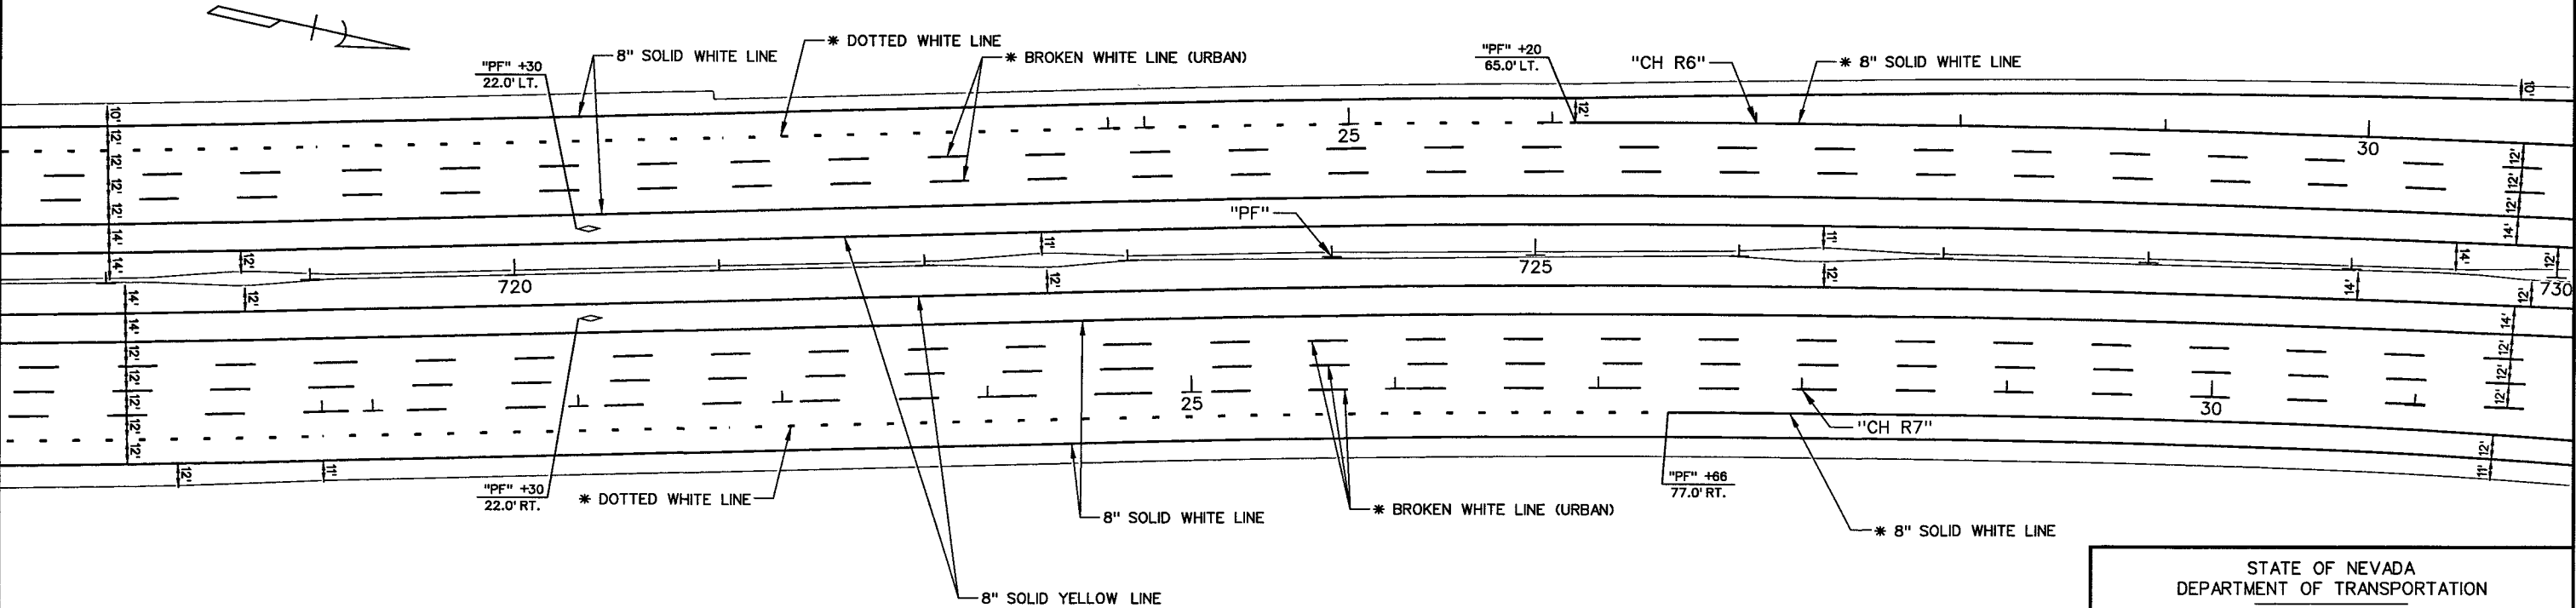


STATE	PROJECT NO.	COUNTY	SHEET NO.
NEVADA	NH-095-2(051)	CLARK	ST9

NOTE - * RAISED PAVEMENT MARKERS (RMP'S) (PER T-37.1.1)

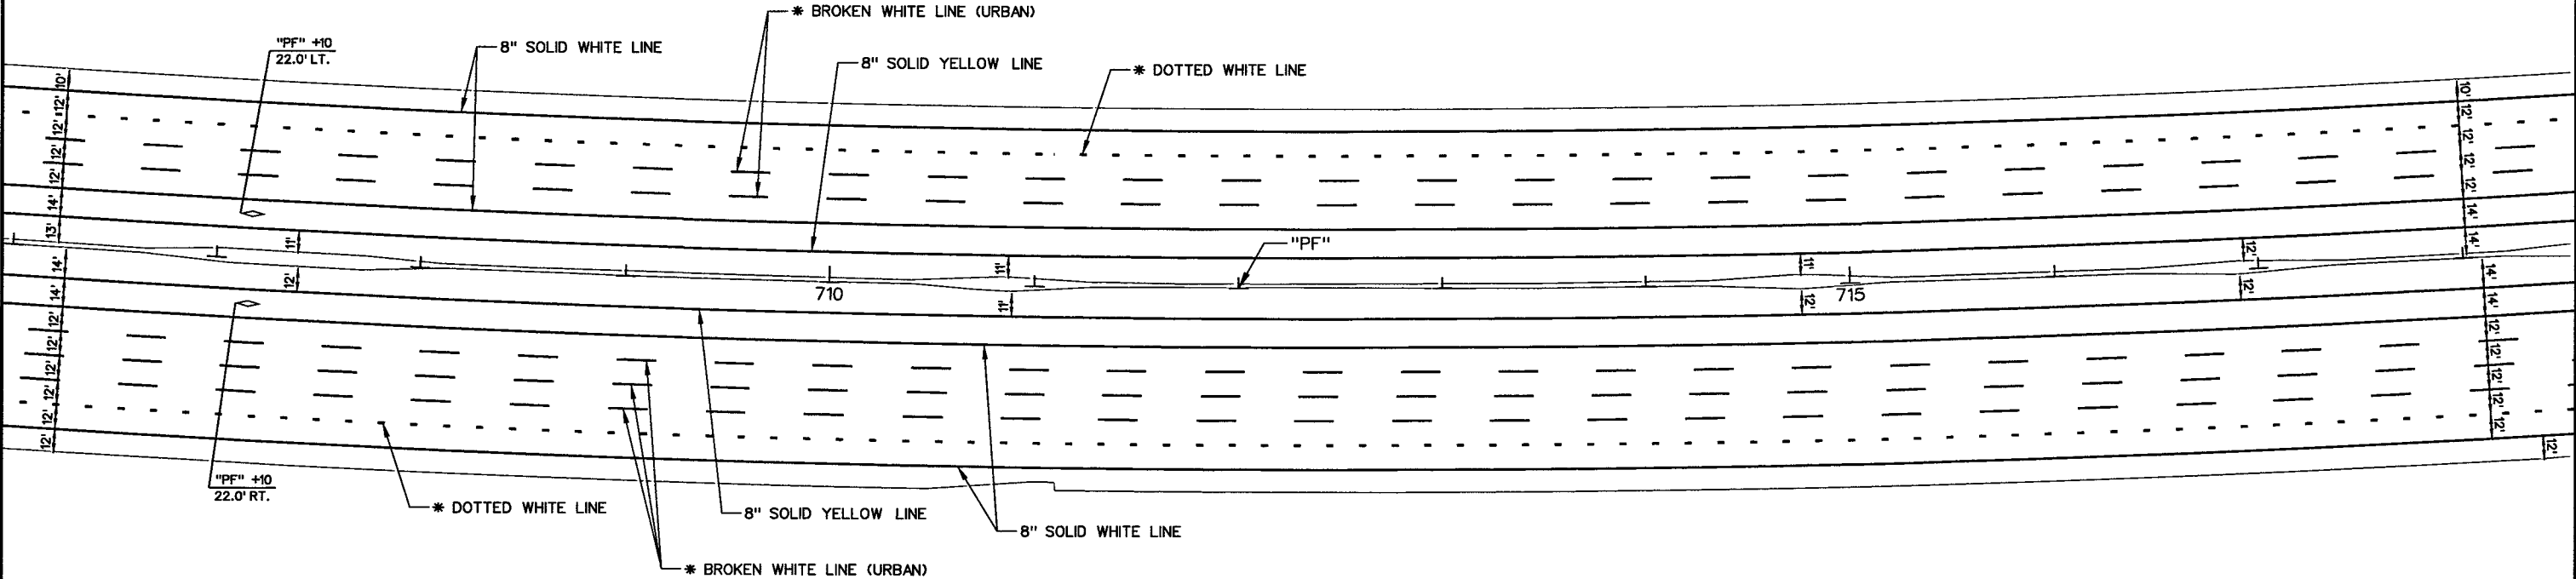


STATE OF NEVADA
DEPARTMENT OF TRANSPORTATION

PERMANENT
STRIPING DETAILS



STATE	PROJECT NO.	COUNTY	SHEET NO.
NEVADA	NH-095-2(051)	CLARK	ST14

NOTE - * RAISED PAVEMENT MARKERS (RPM'S) (PER T-37.1.1)

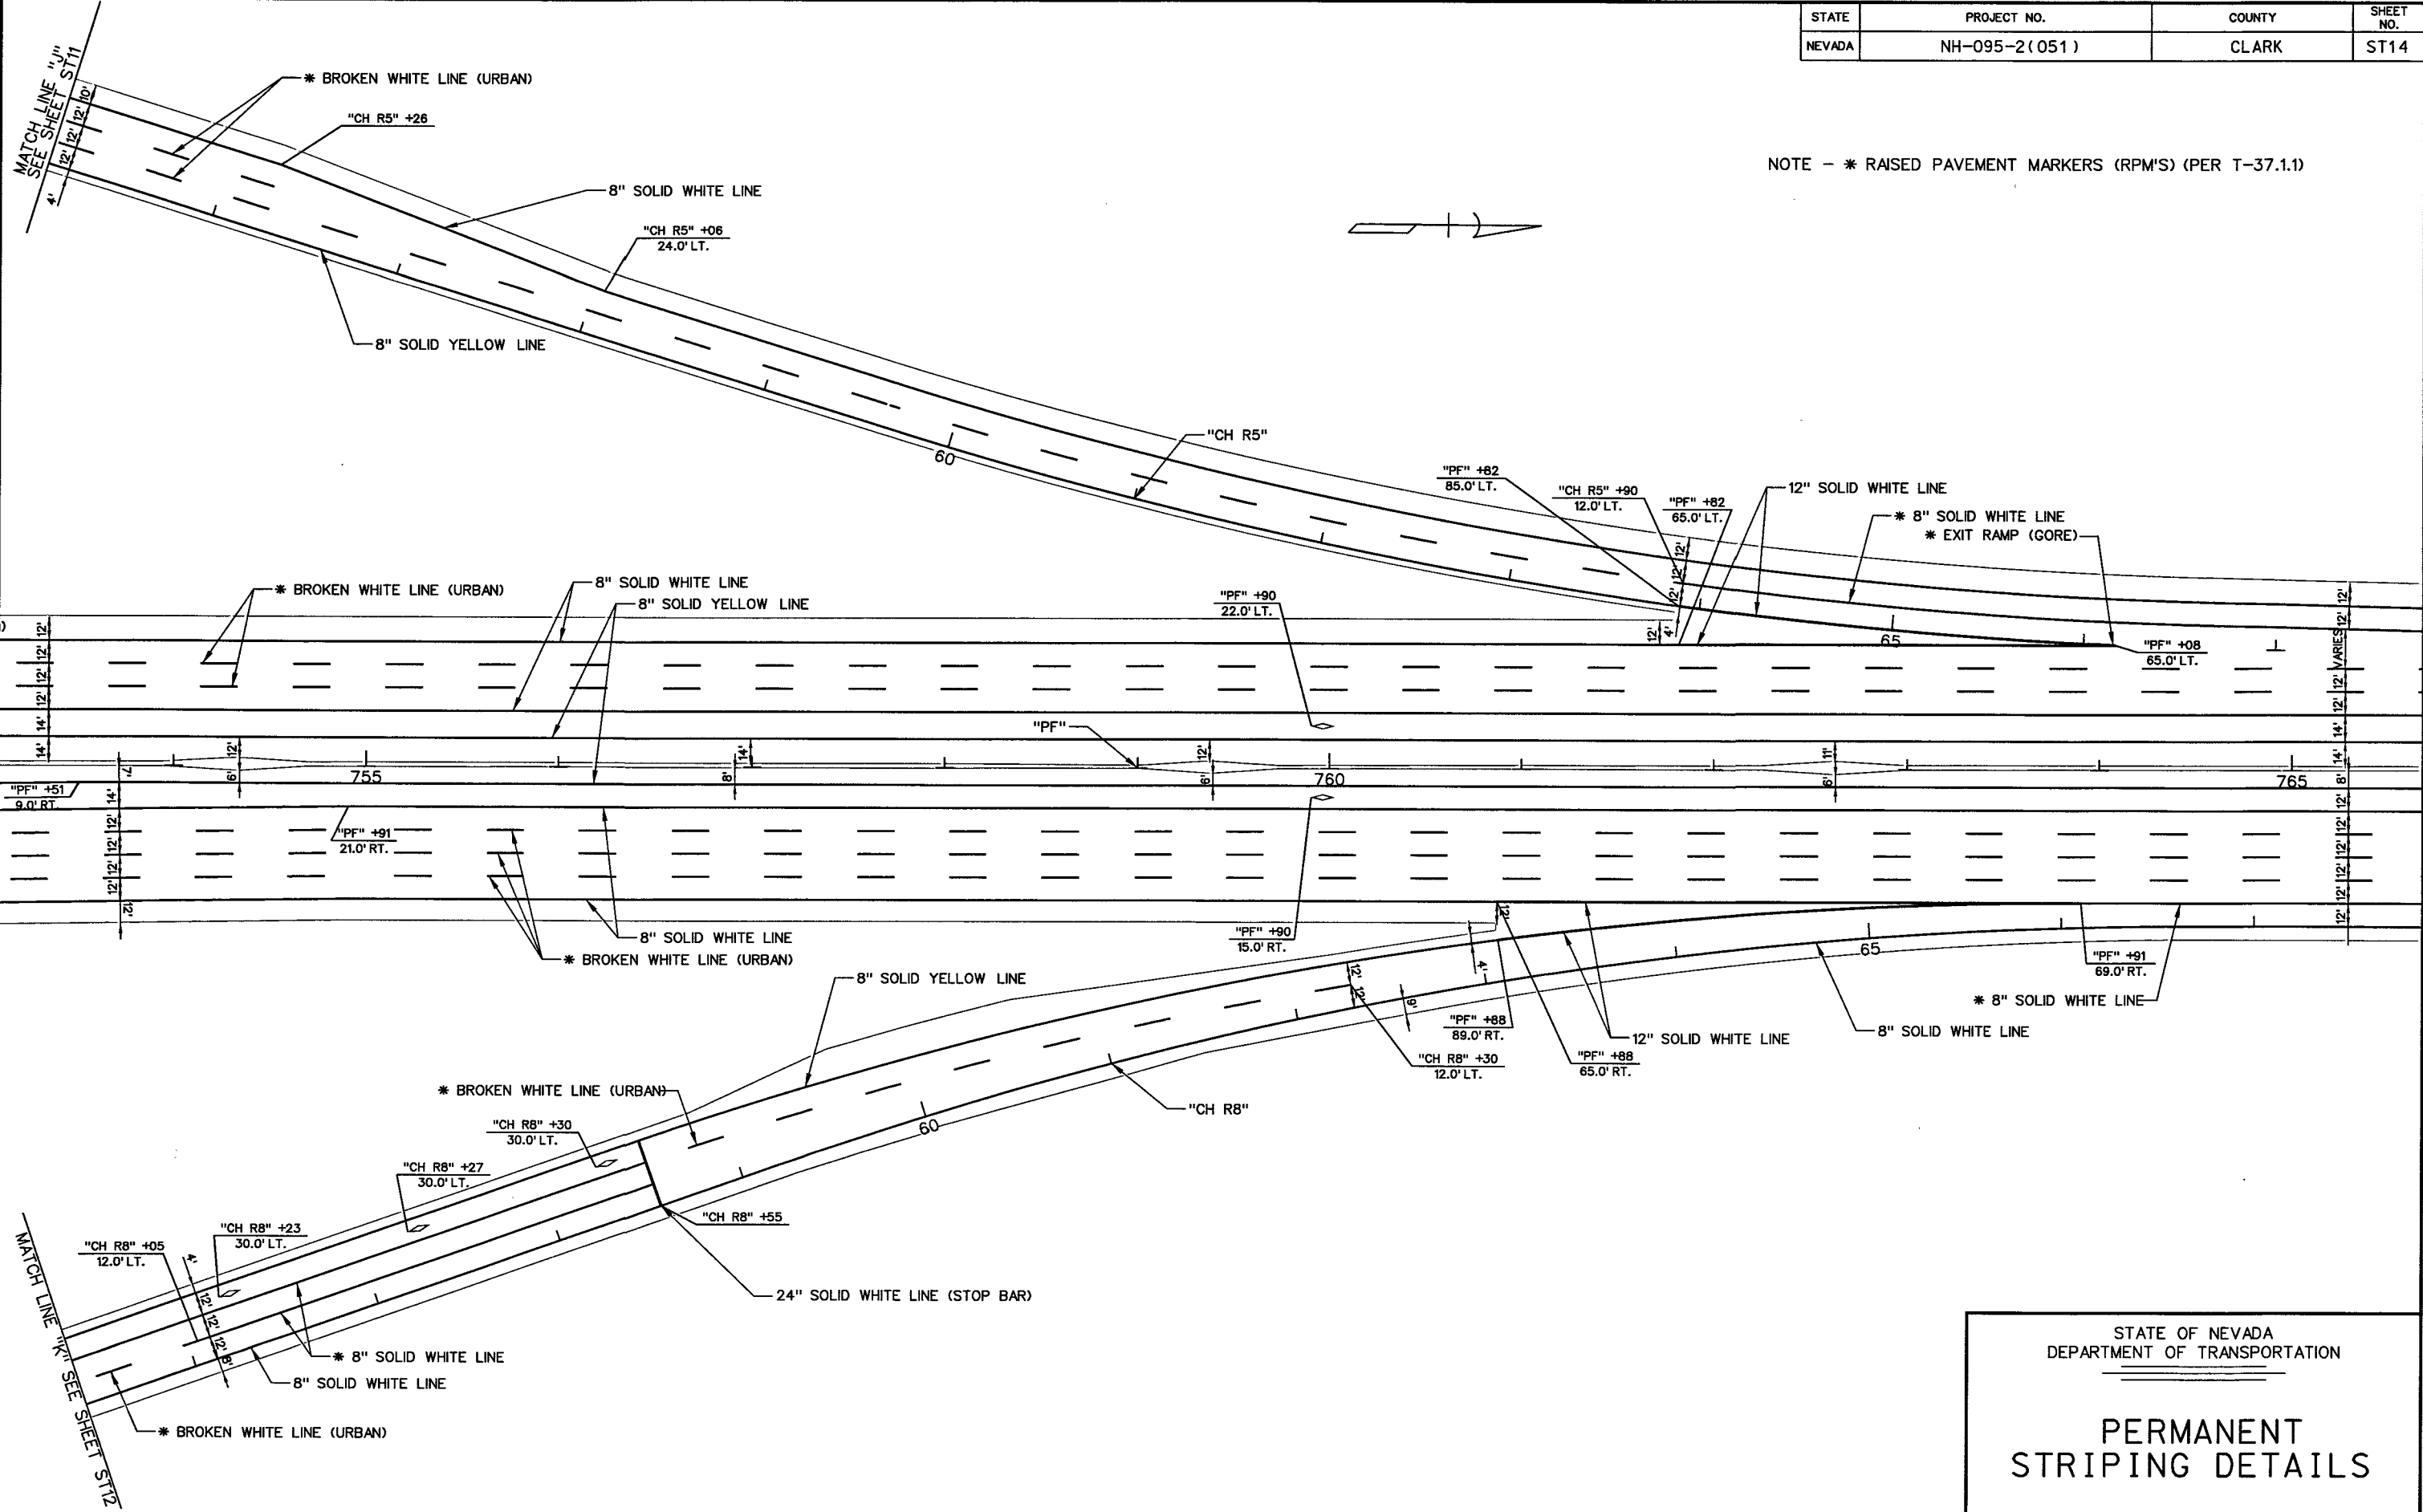

STATE	PROJECT NO.	COUNTY	SHEET NO.
NEVADA	NH-095-2(051)	CLARK	ST16

NOTE - * RAISED PAVEMENT MARKERS (RPM'S) (PER T-37.1.1)

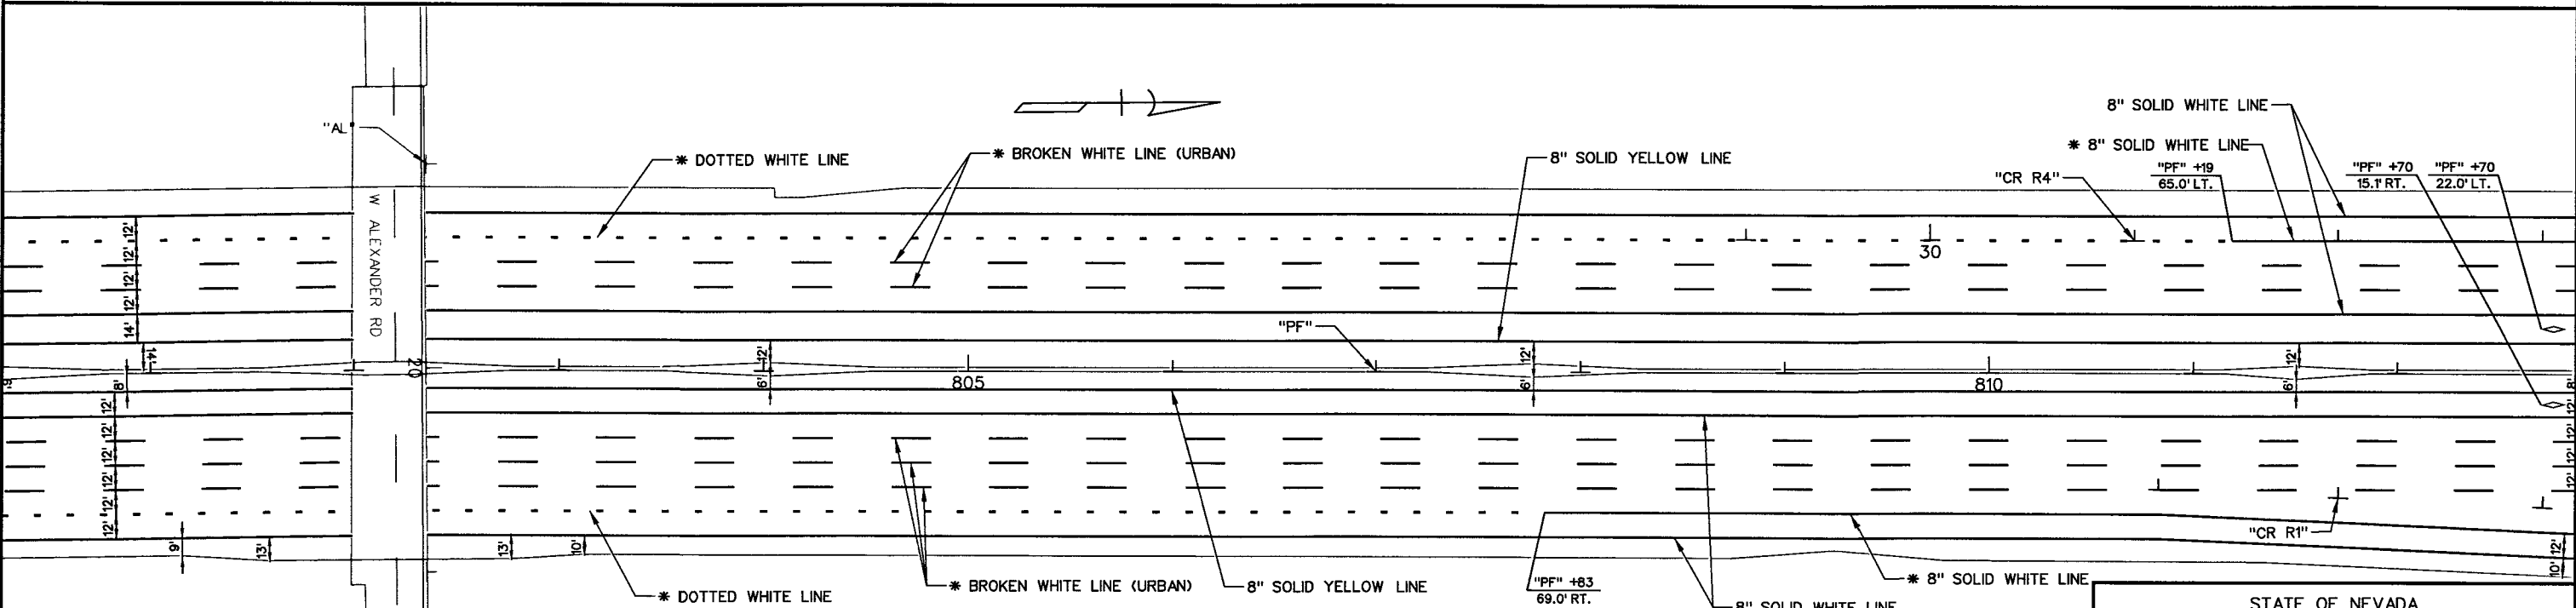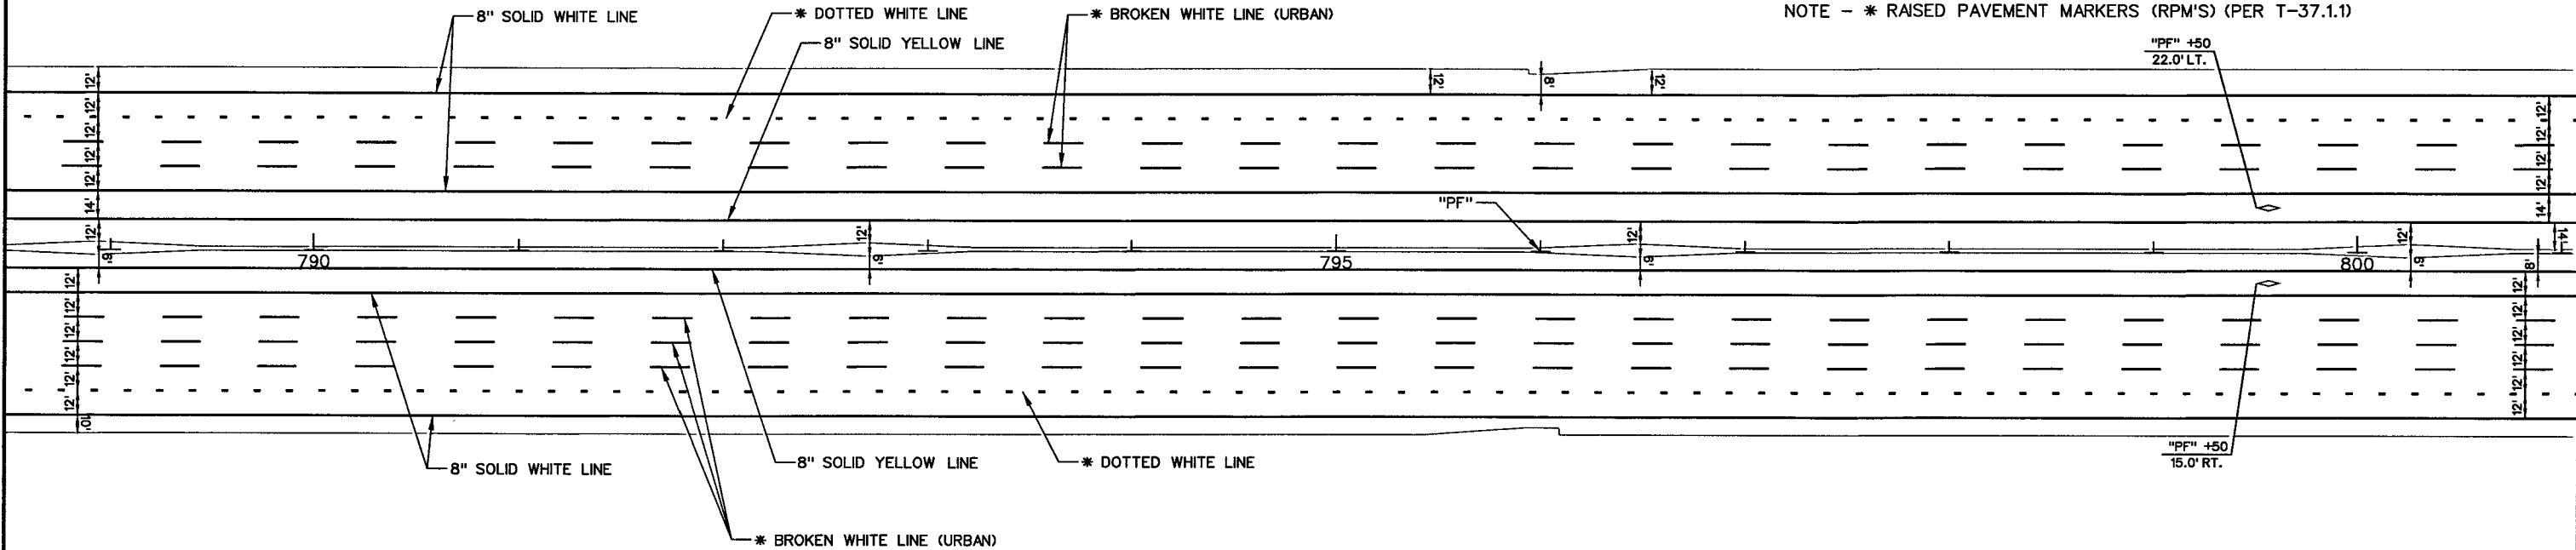

STATE OF NEVADA
DEPARTMENT OF TRANSPORTATION

PERMANENT
STRIPING DETAILS