




STATE	PROJECT NO.	COUNTY	SHEET NO.
NEVADA	NH-095-2(051)	CLARK	ST7

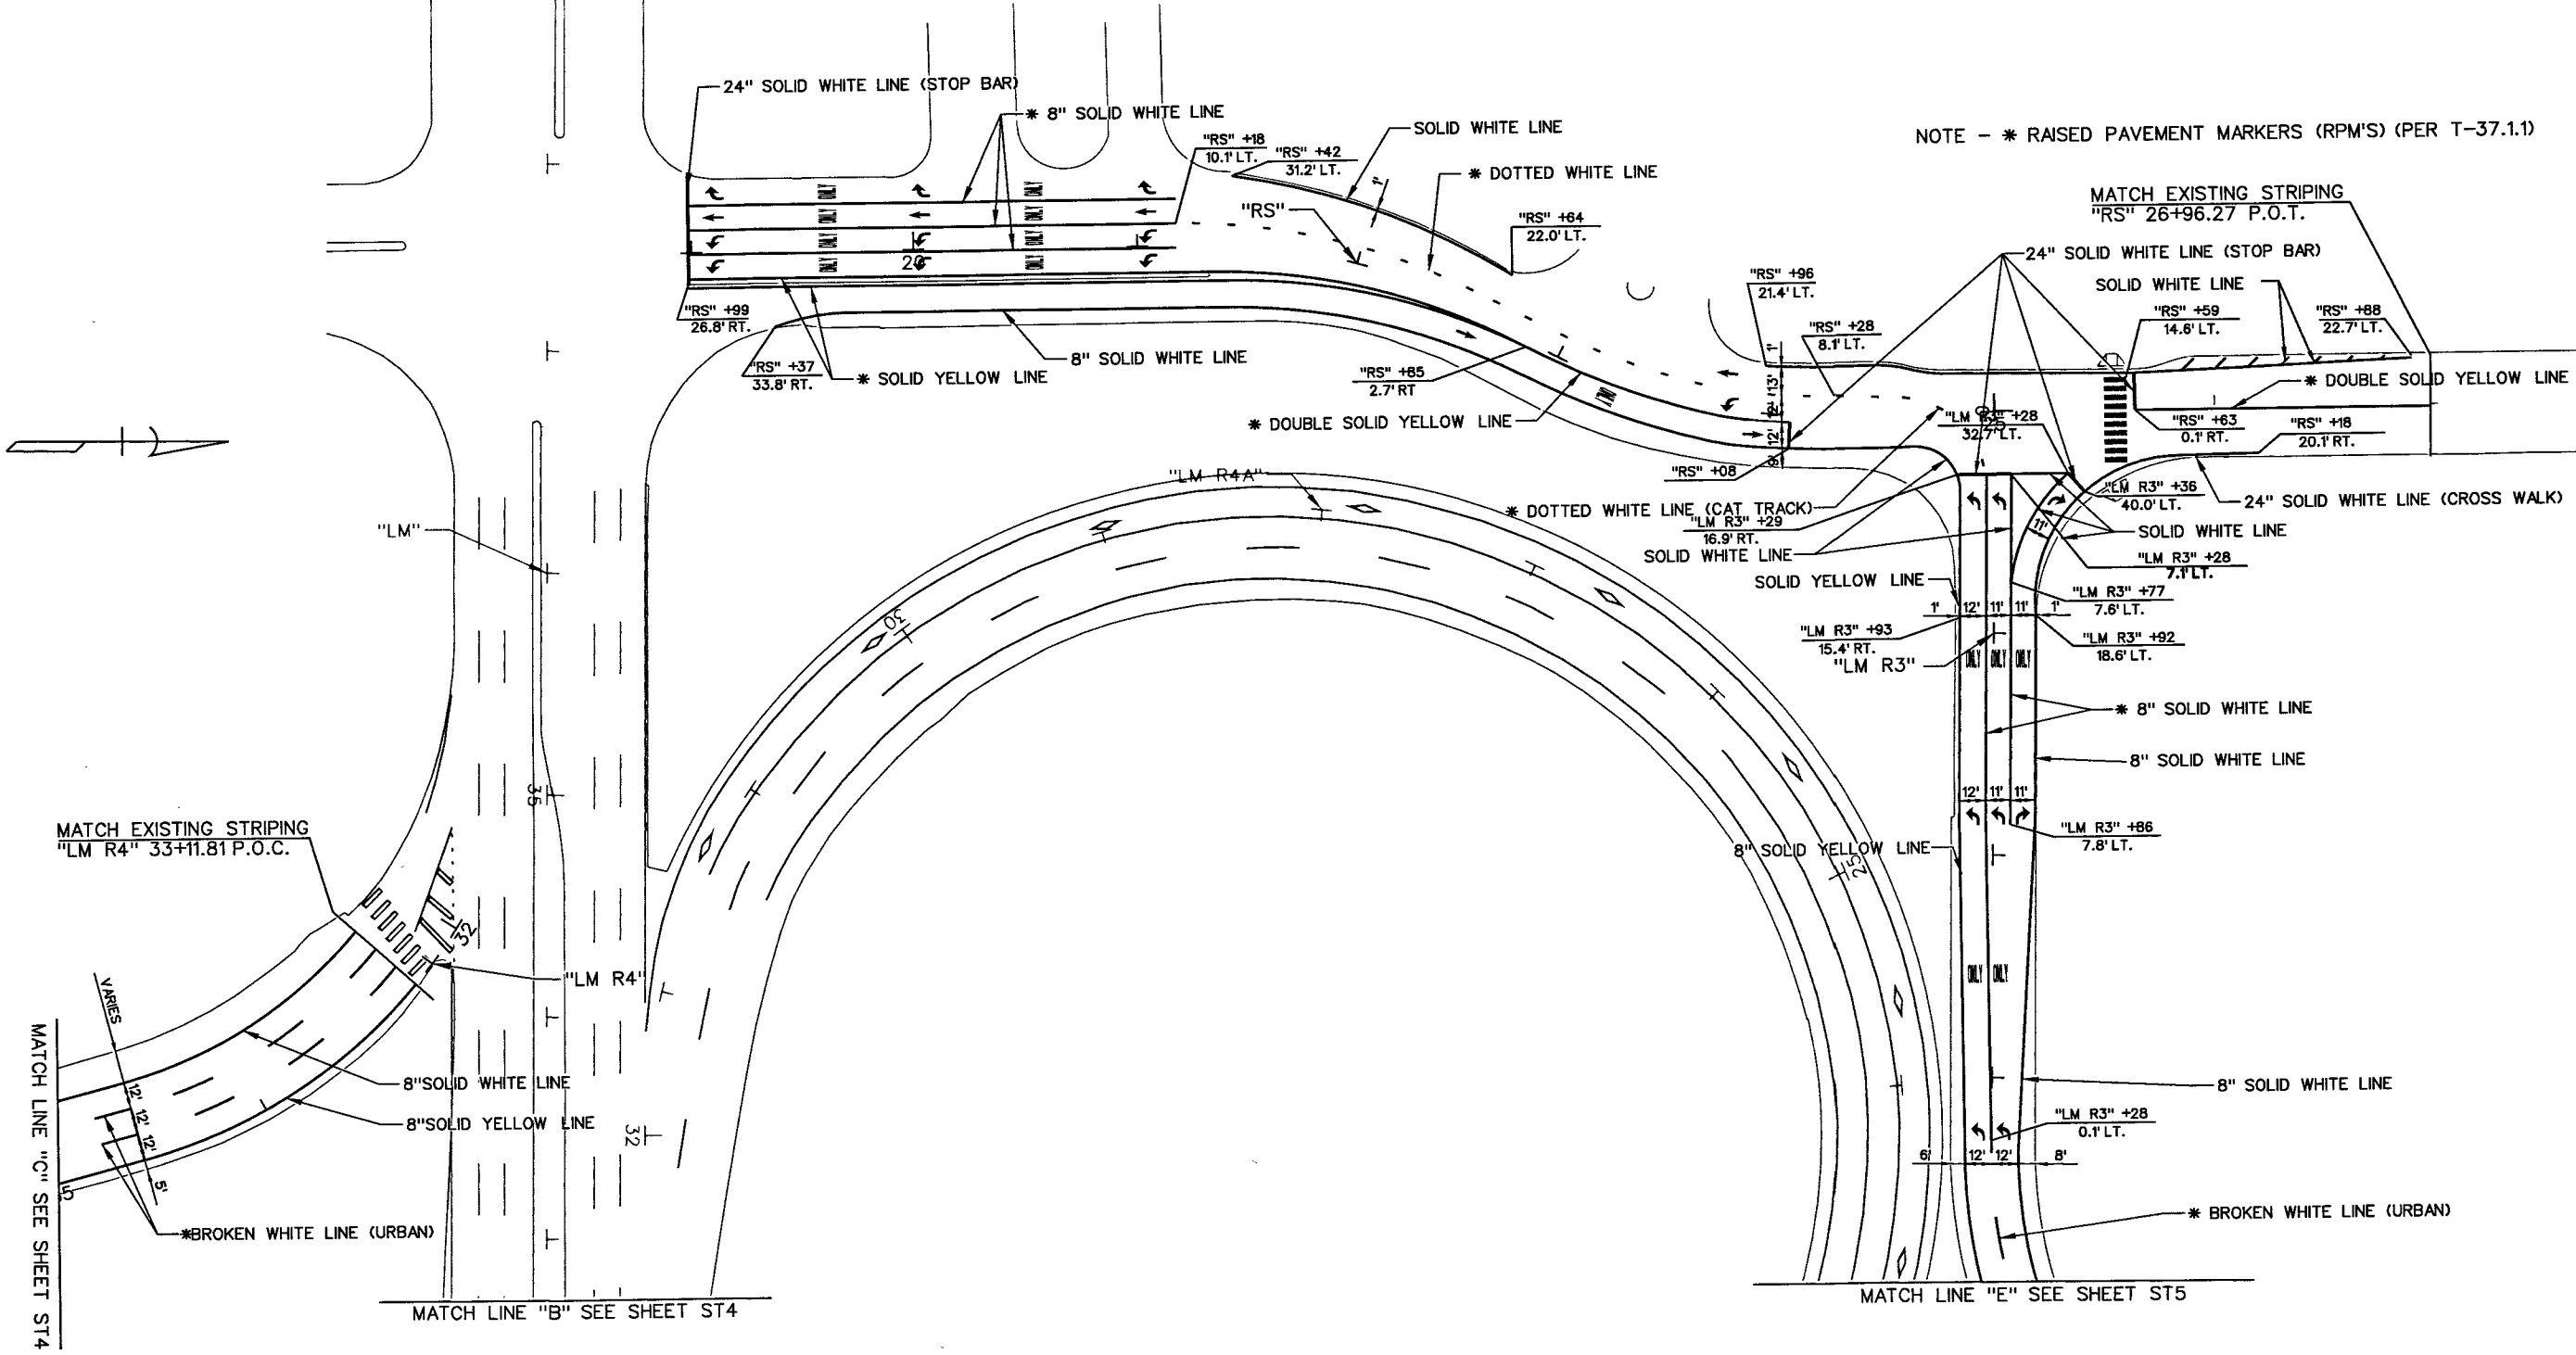

STATE OF NEVADA
DEPARTMENT OF TRANSPORTATION

**PERMANENT
STRIPING DETAILS**

STATE	PROJECT NO.	COUNTY	SHEET NO.
NEVADA	NH-095-2(051)	CLARK	ST8

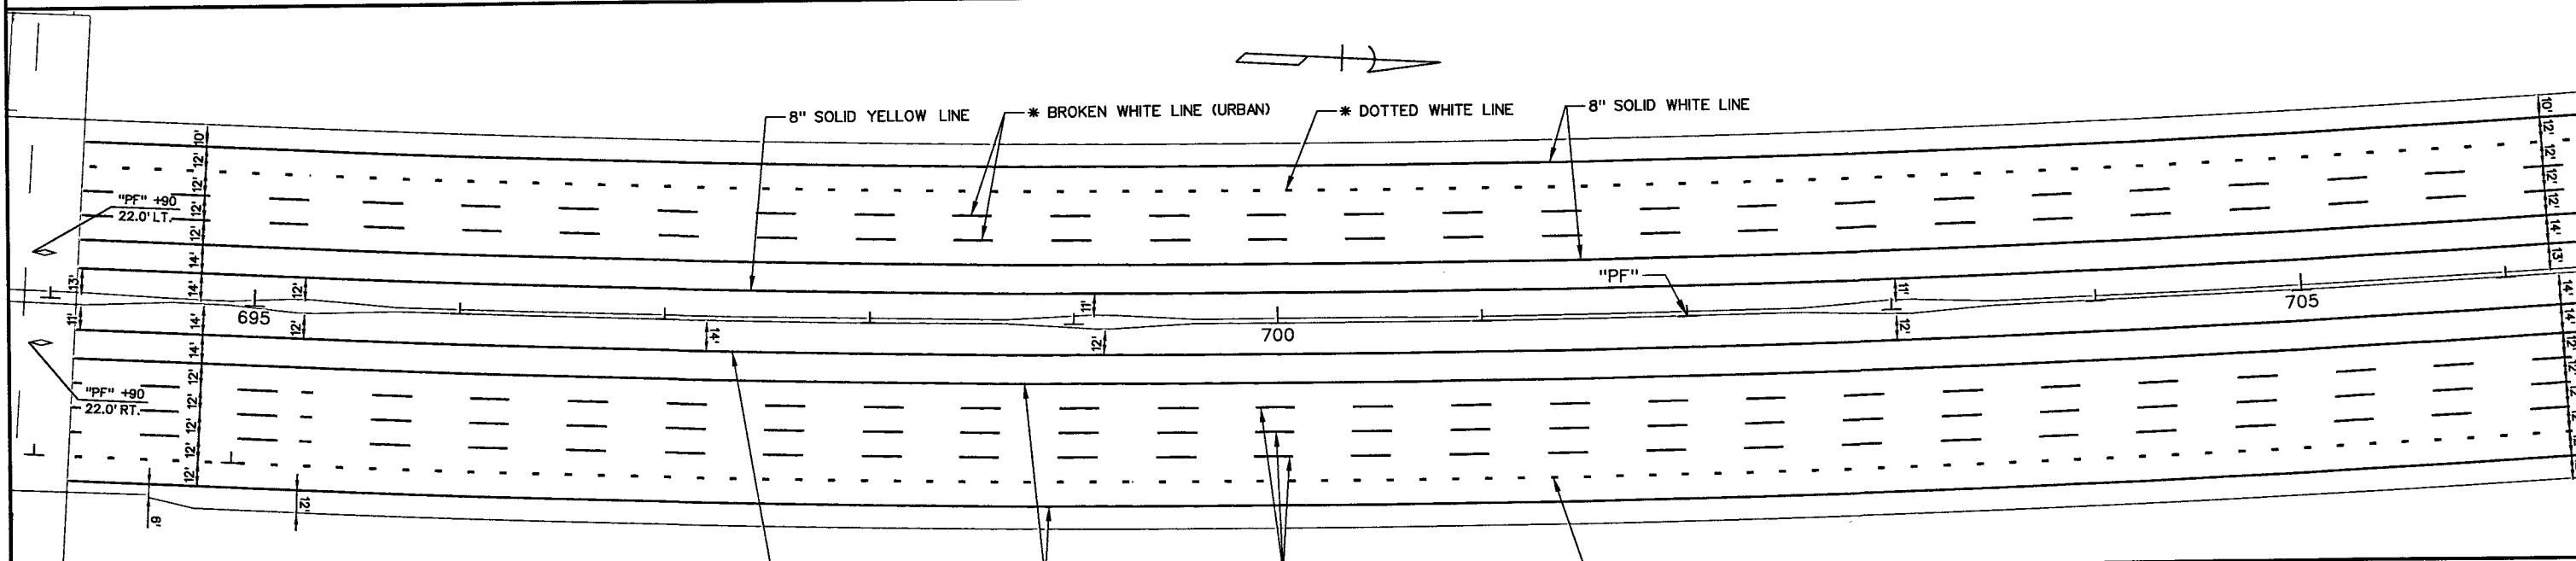
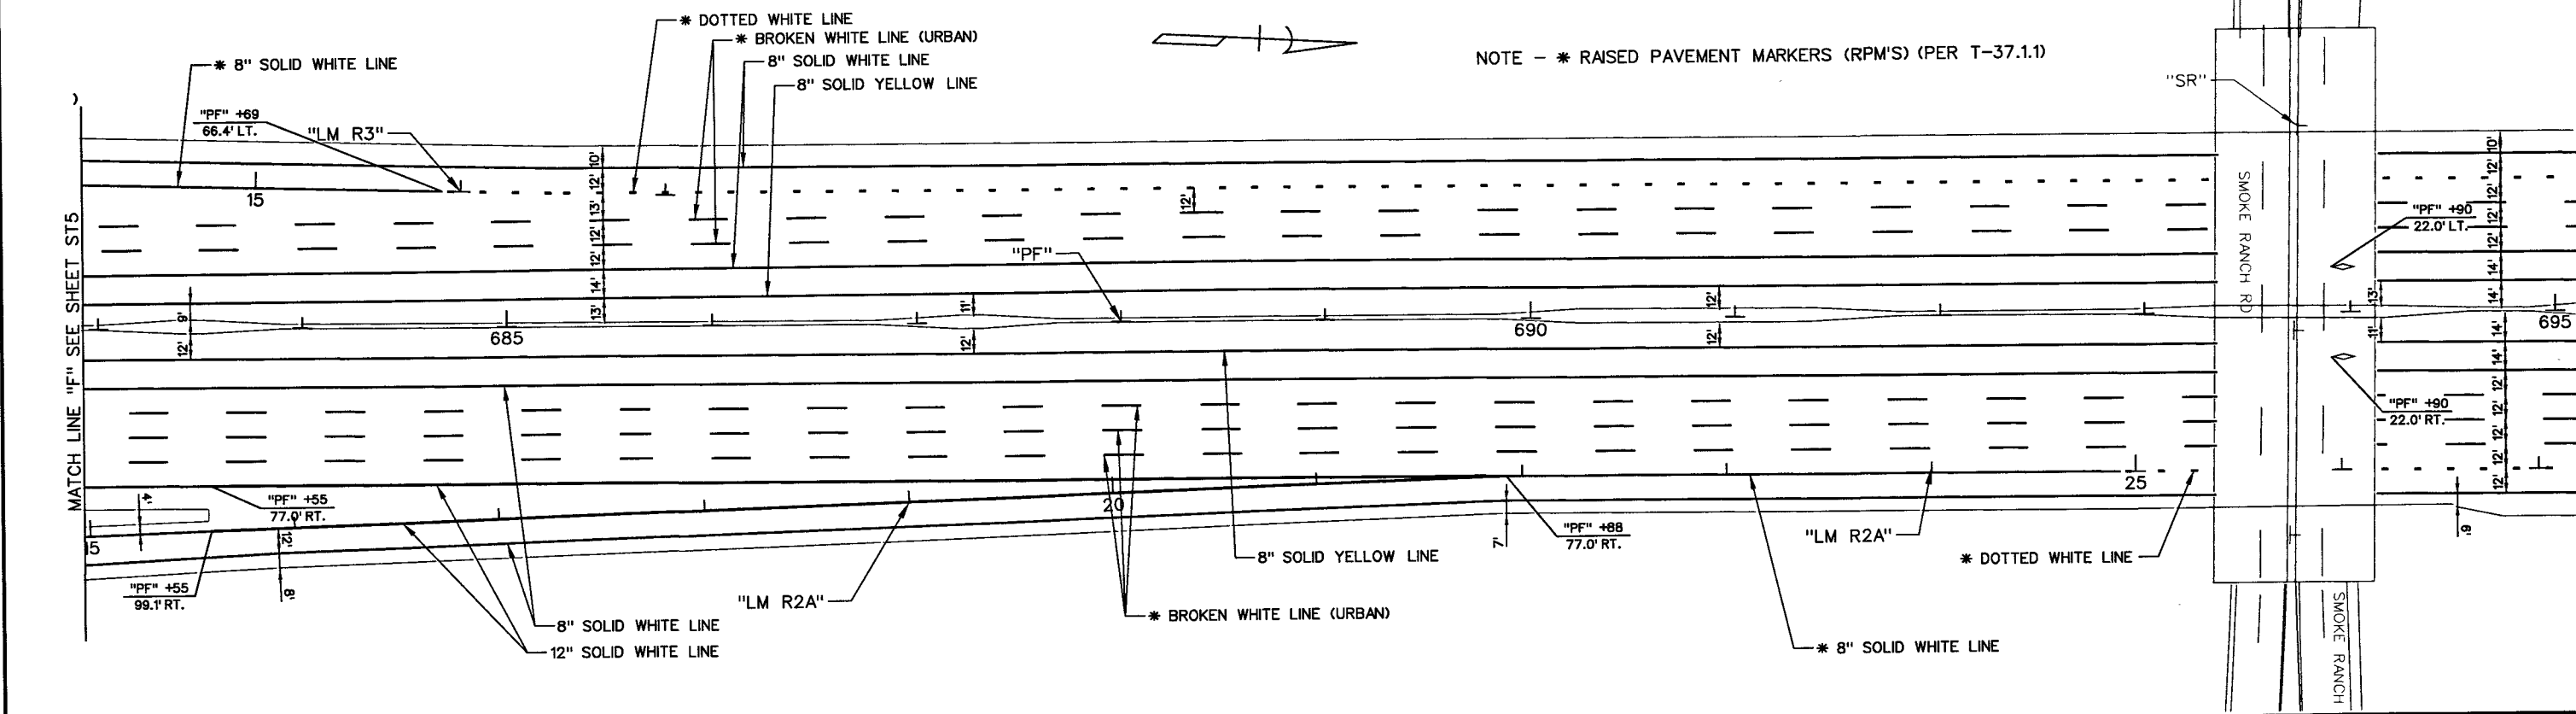


STATE OF NEVADA
DEPARTMENT OF TRANSPORTATION

**PERMANENT
STRIPING DETAILS**

STATE	PROJECT NO.	COUNTY	SHEET NO.
NEVADA	NH-095-2(051)	CLARK	ST9

NOTE - * RAISED PAVEMENT MARKERS (RMP'S) (PER T-37.1.1)

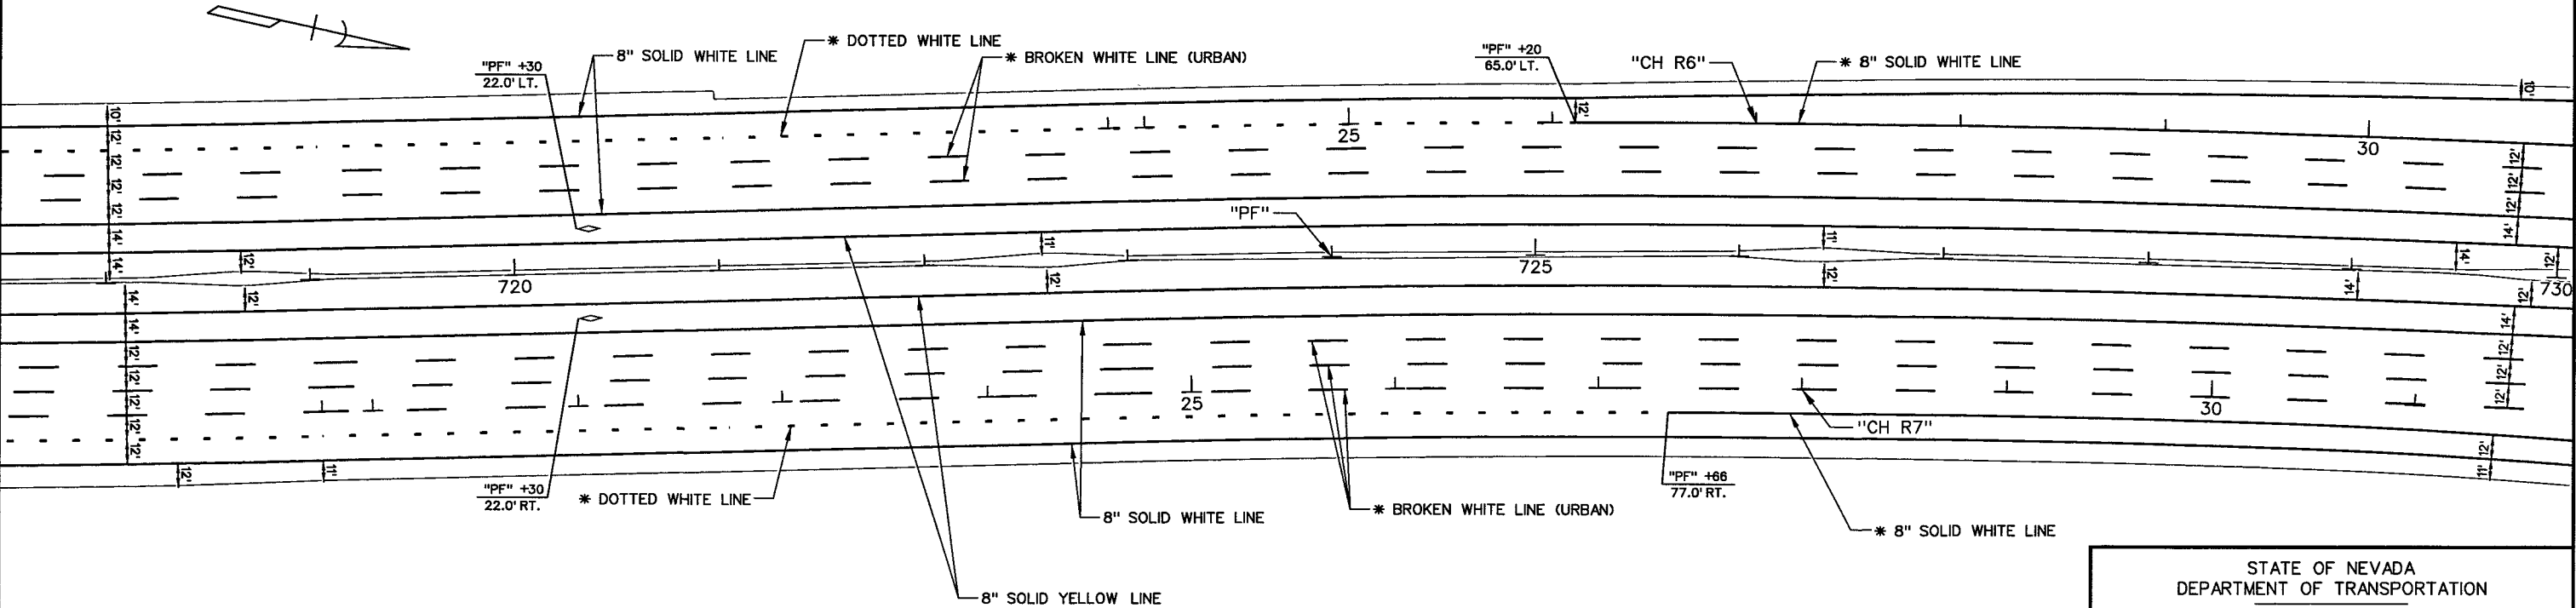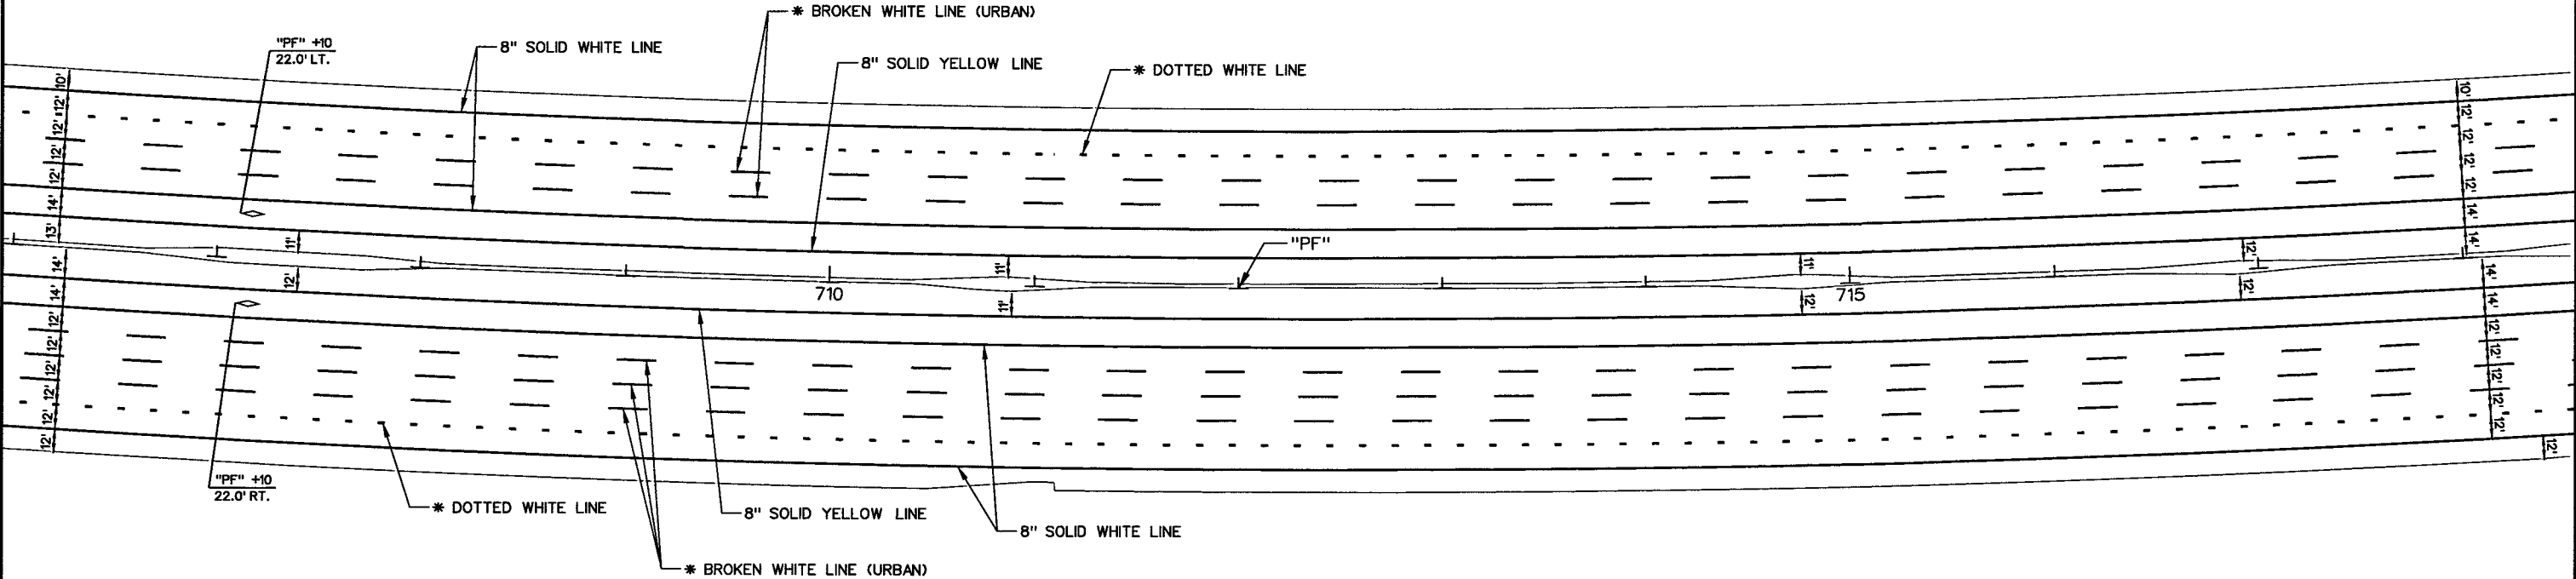


STATE OF NEVADA
DEPARTMENT OF TRANSPORTATION

PERMANENT
STRIPING DETAILS

STATE	PROJECT NO.	COUNTY	SHEET NO.
NEVADA	NH-095-2(051)	CLARK	ST10

NOTE - * RAISED PAVEMENT MARKERS (RPM'S) (PER T-37.1.1)

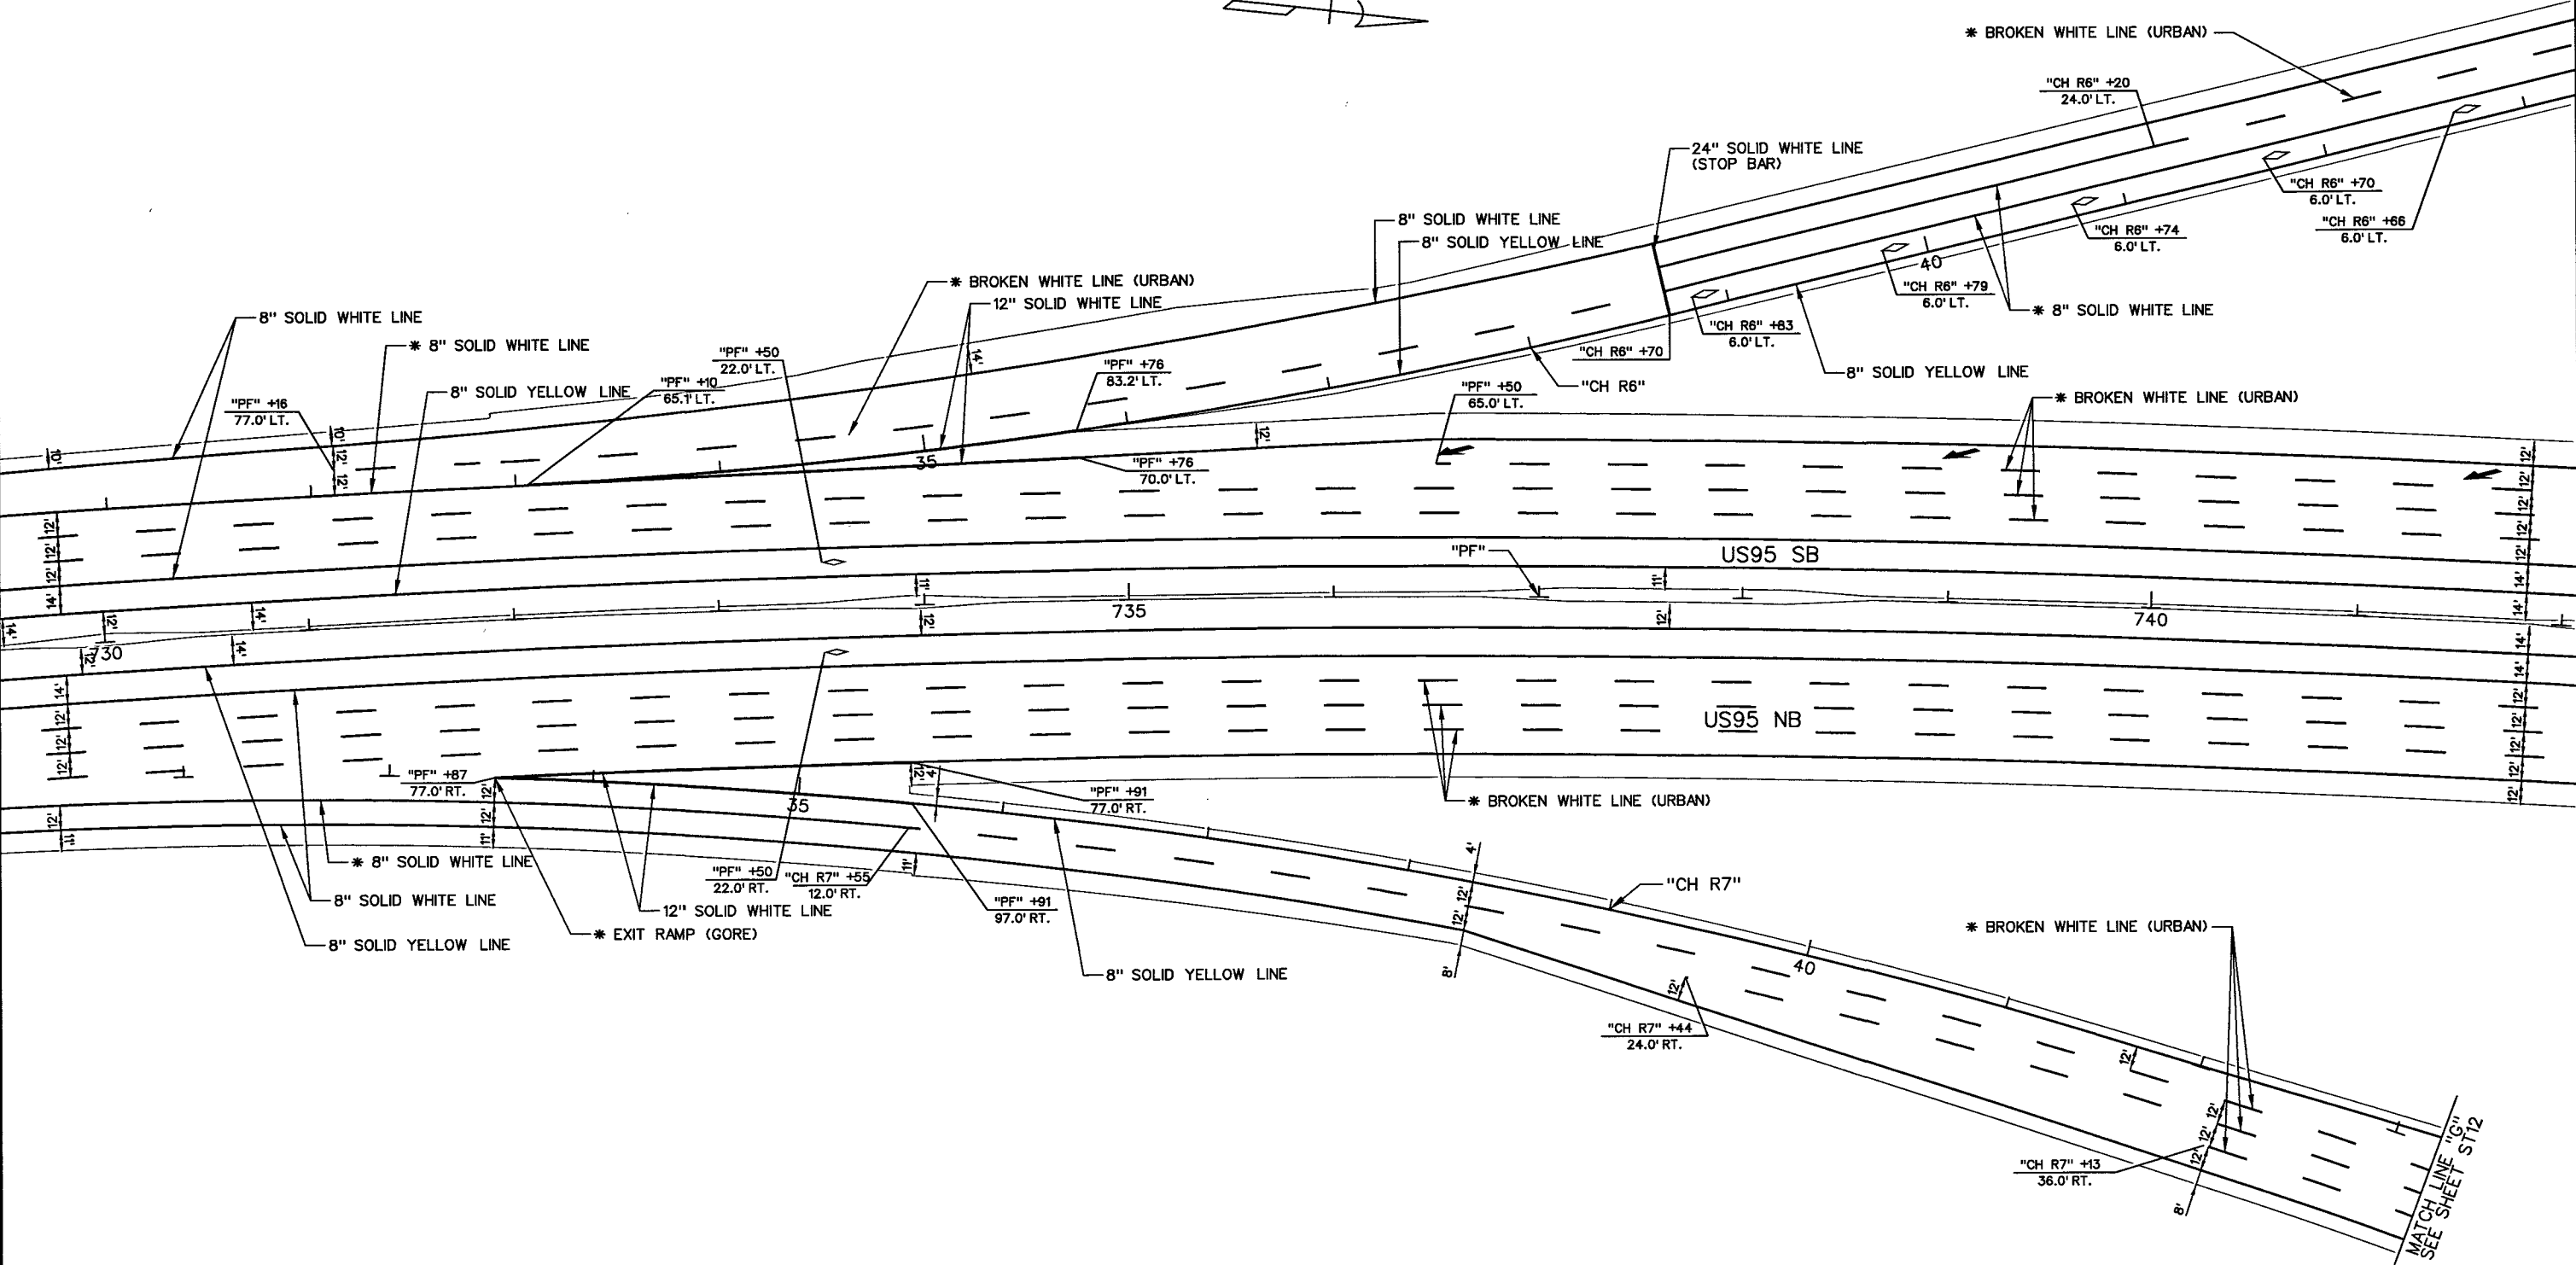


STATE OF NEVADA
DEPARTMENT OF TRANSPORTATION


**PERMANENT
STRIPING DETAILS**

STATE	PROJECT NO.	COUNTY	SHEET NO.
NEVADA	NH-095-2(051)	CLARK	ST12

NOTE - * RAISED PAVEMENT MARKERS (RPM'S) (PER T-37.1.1)
NOTE - ** TYPE D RAISED PAVEMENT MARKERS (RPM'S) (PER T-38.1.5)
NOTE - THE LOCATIONS OF CROSSWALKS AND STOP BARS ARE CONTROLLED BY THE ASSOCIATED CURB RAMP PER STANDARD PLAN SHEET T-38.1.3 UNLESS INDICATED OTHERWISE. REFER TO THE STRUCTURE LIST FOR EXACT LOCATIONS OF CURB RAMP.

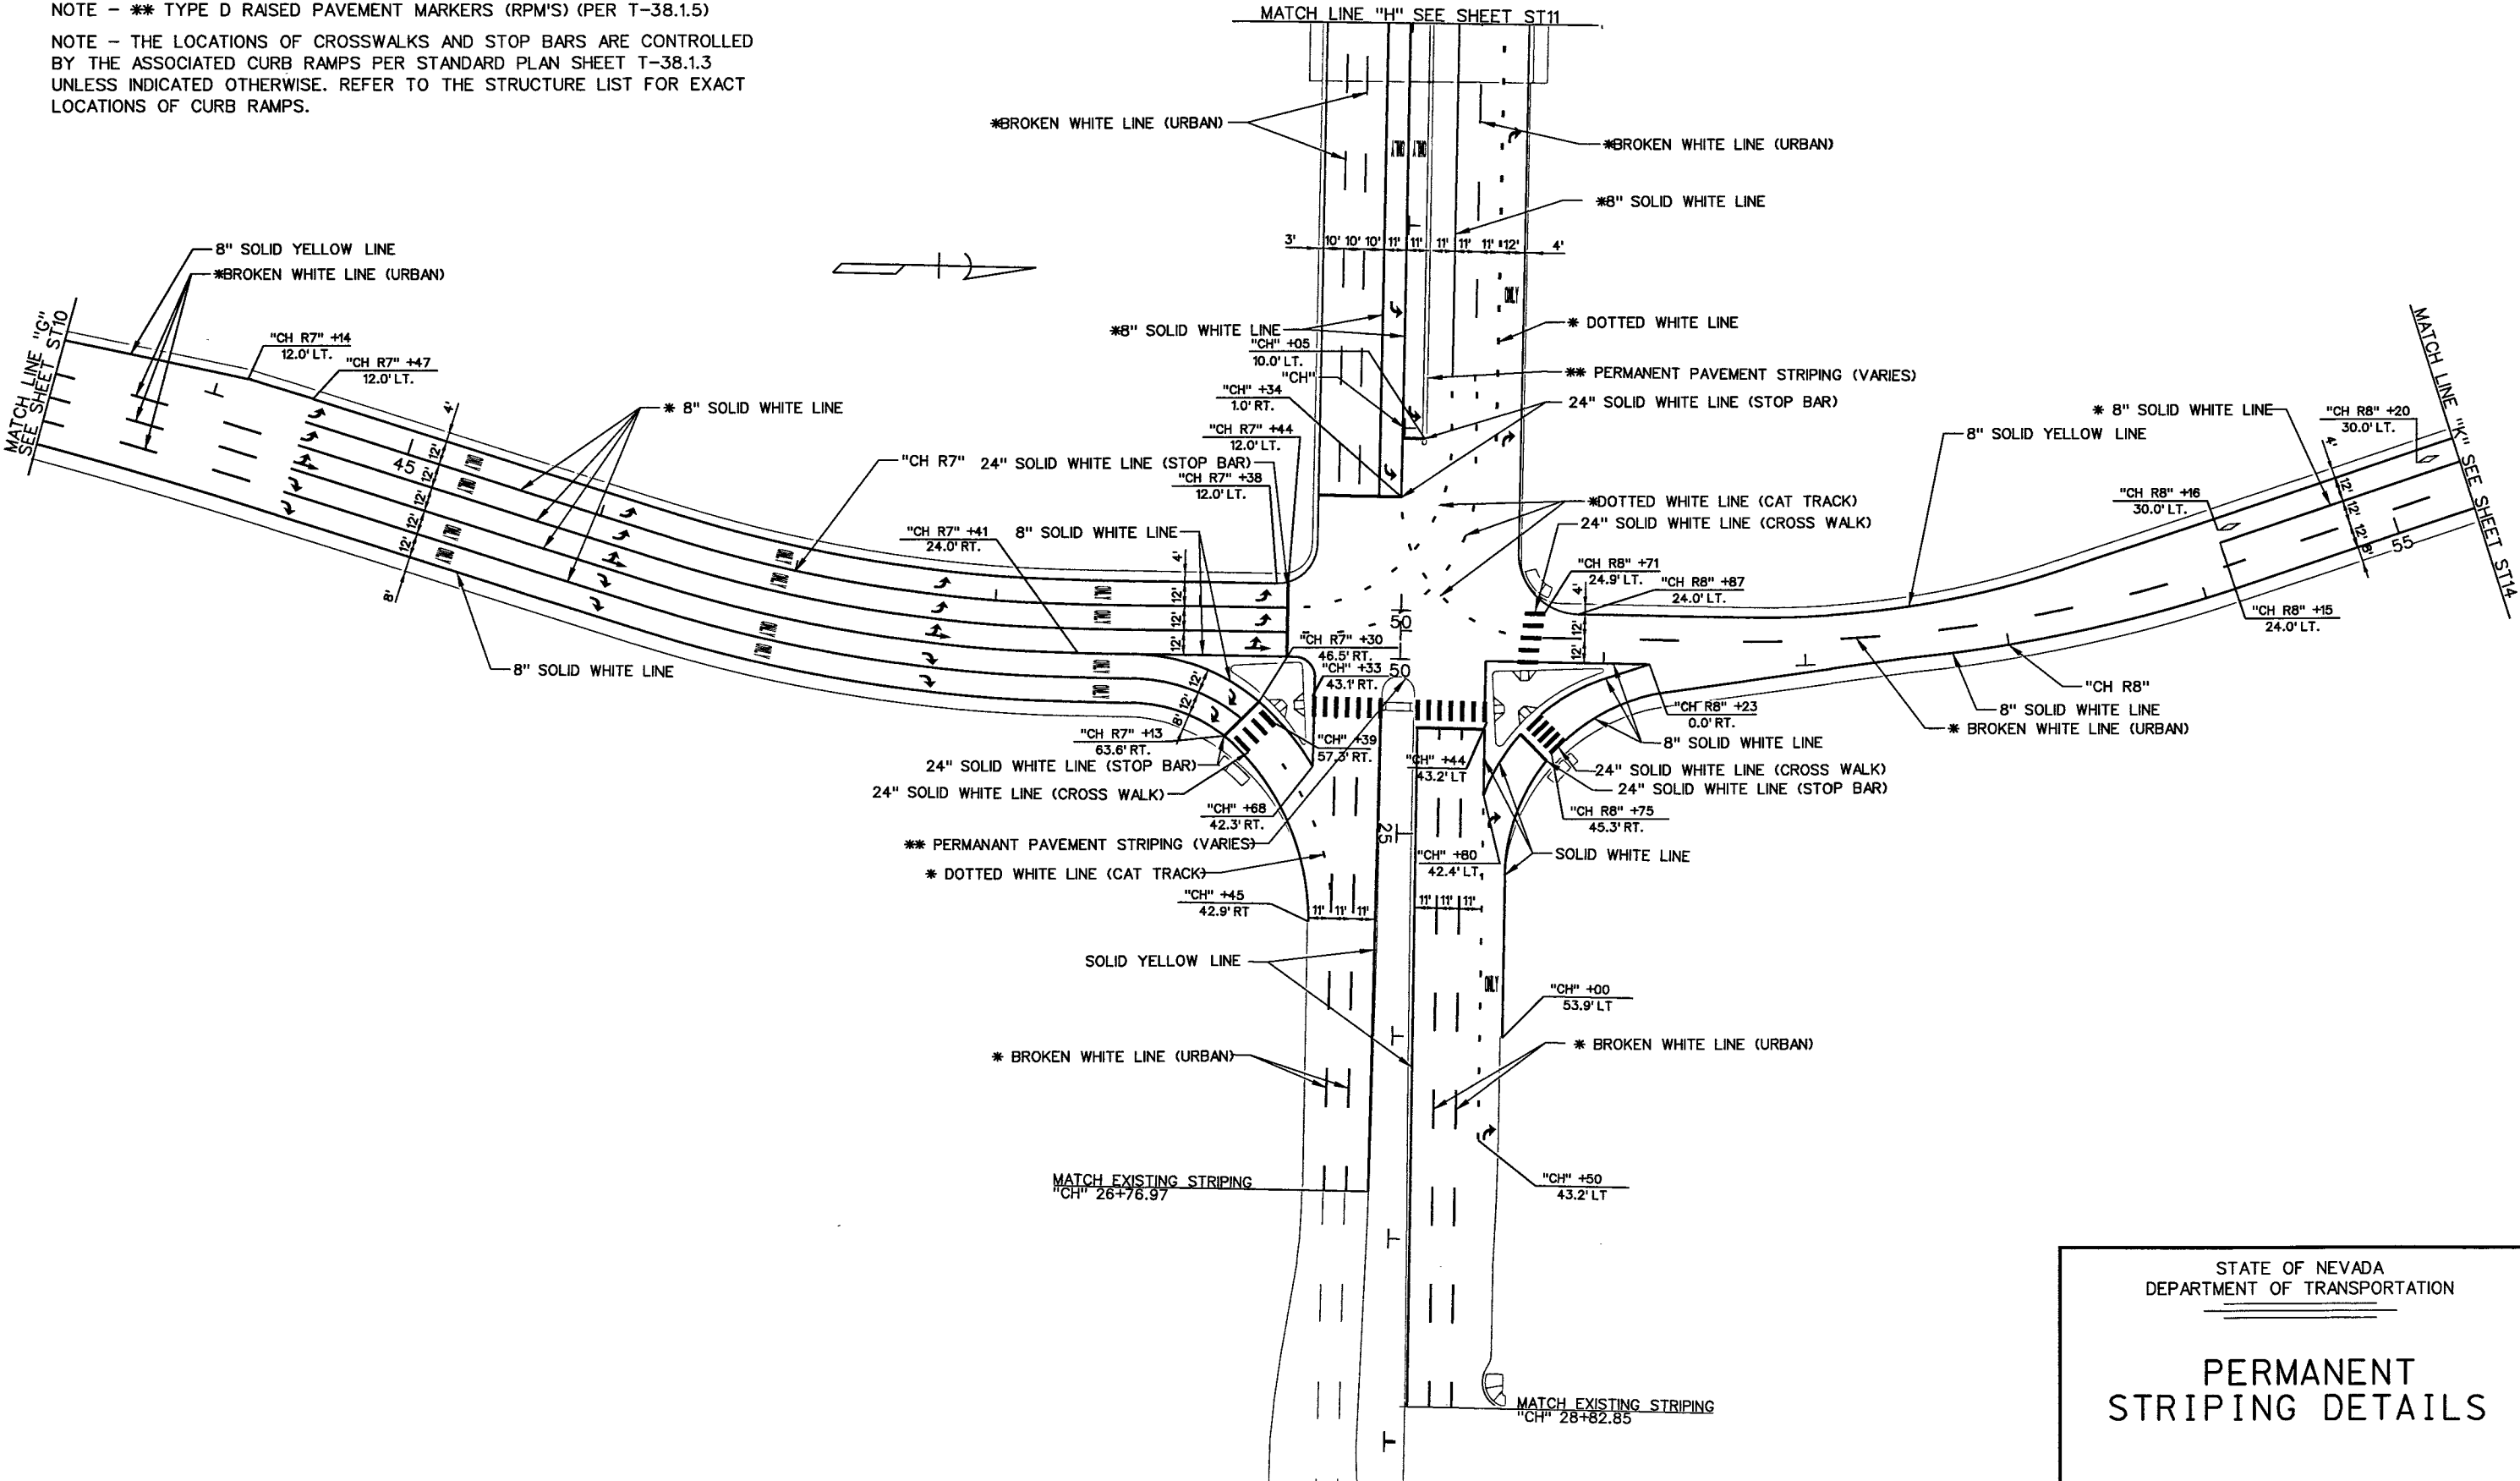


STATE	PROJECT NO.	COUNTY	SHEET NO.
NEVADA	NH-095-2(051)	CLARK	ST13

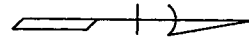

MATCH EXISTING STRIPING
"CH" 9+91.78 P.O.T.

NOTE - * RAISED PAVEMENT MARKERS (RPM'S) (PER T-37.1.1)

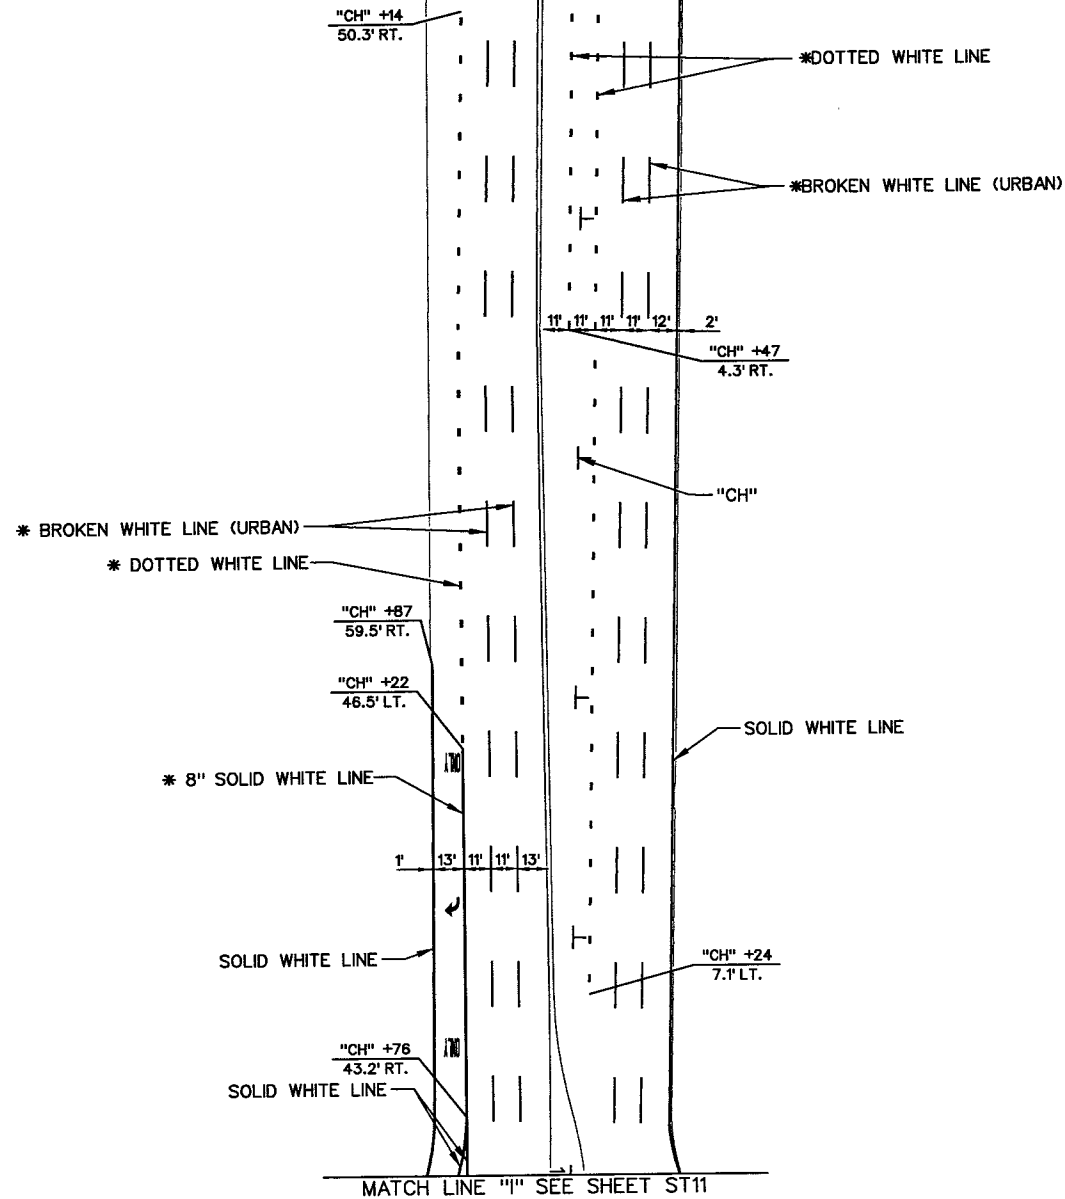

STATE OF NEVADA
DEPARTMENT OF TRANSPORTATION



PERMANENT
STRIPING DETAILS

STATE	PROJECT NO.	COUNTY	SHEET NO.
NEVADA	NH-095-2(051)	CLARK	ST15

"GW"

W
COWAN
RSL

NOTE - * RAISED PAVEMENT MARKERS (RPM'S) (PER T-37.1.1)

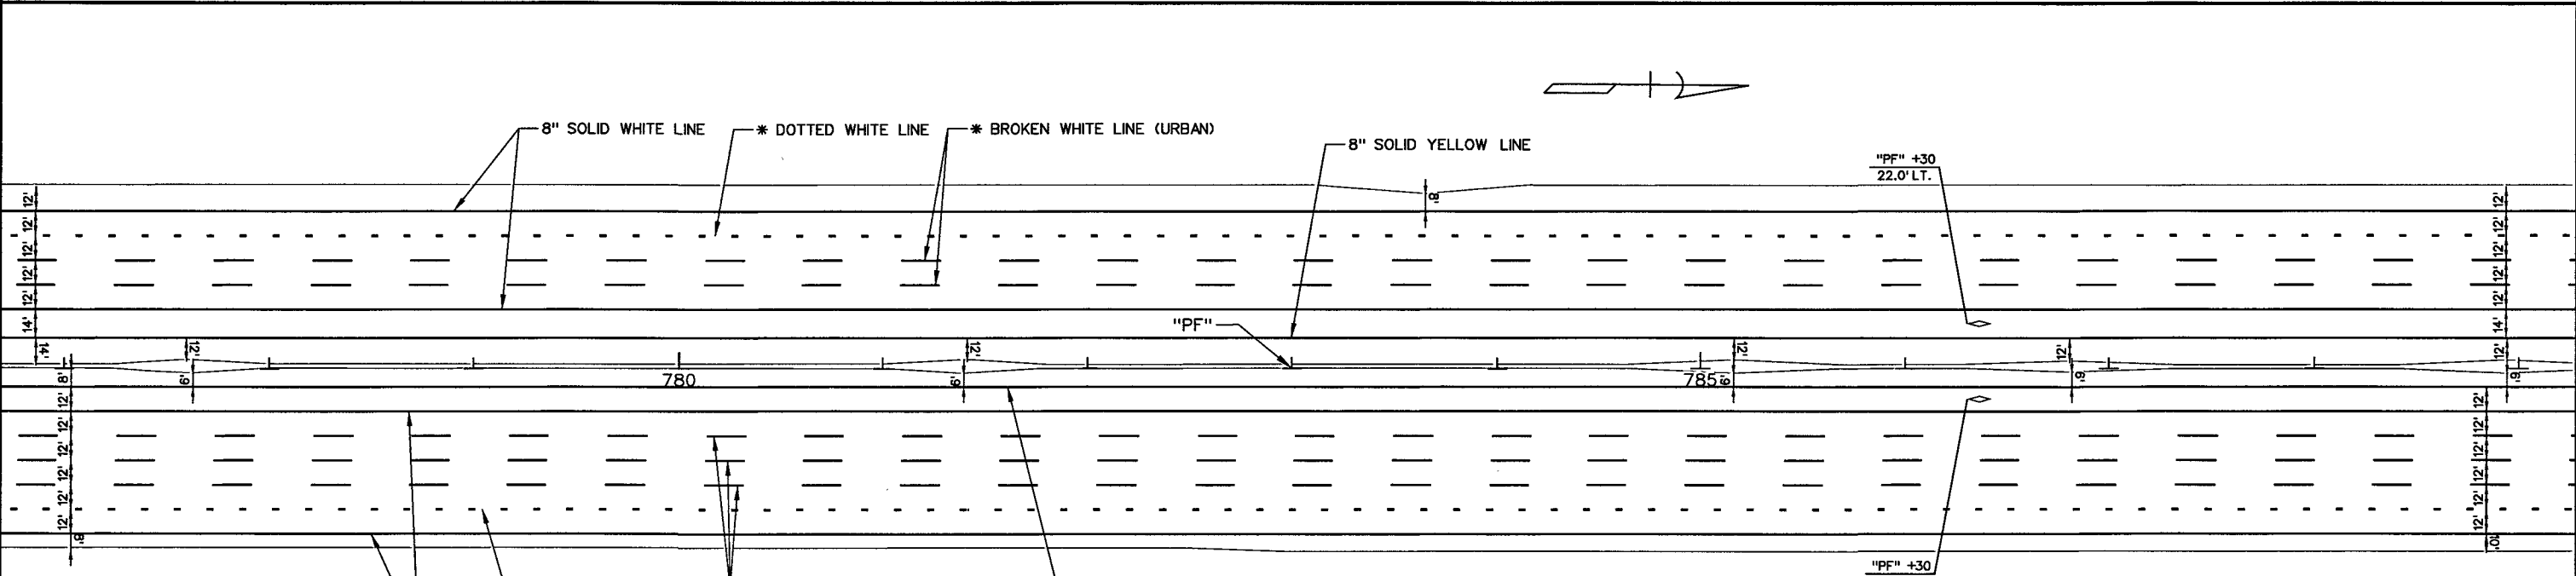
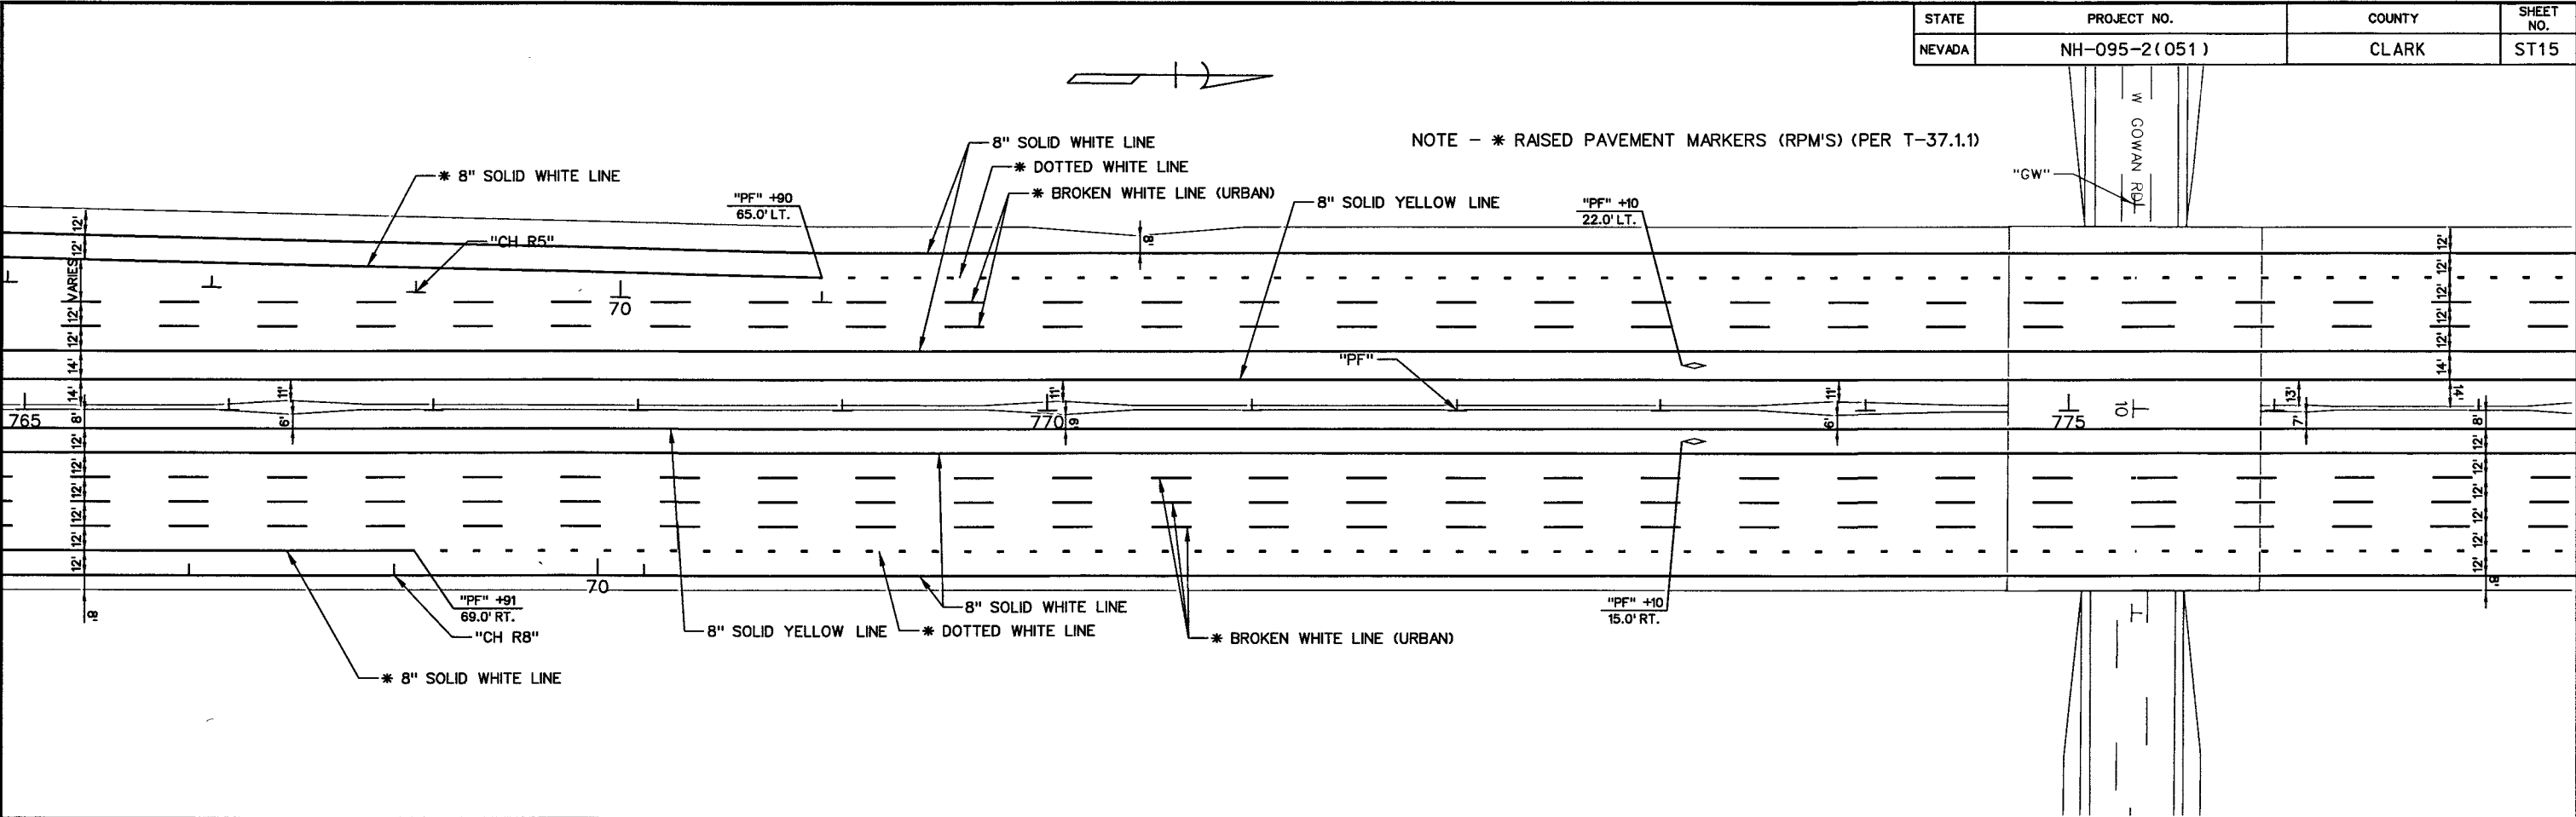


STATE OF NEVADA
DEPARTMENT OF TRANSPORTATION

PERMANENT
STRIPING DETAILS

STATE	PROJECT NO.	COUNTY	SHEET NO.
NEVADA	NH-095-2(051)	CLARK	ST16

NOTE - * RAISED PAVEMENT MARKERS (RPM'S) (PER T-37.1.1)

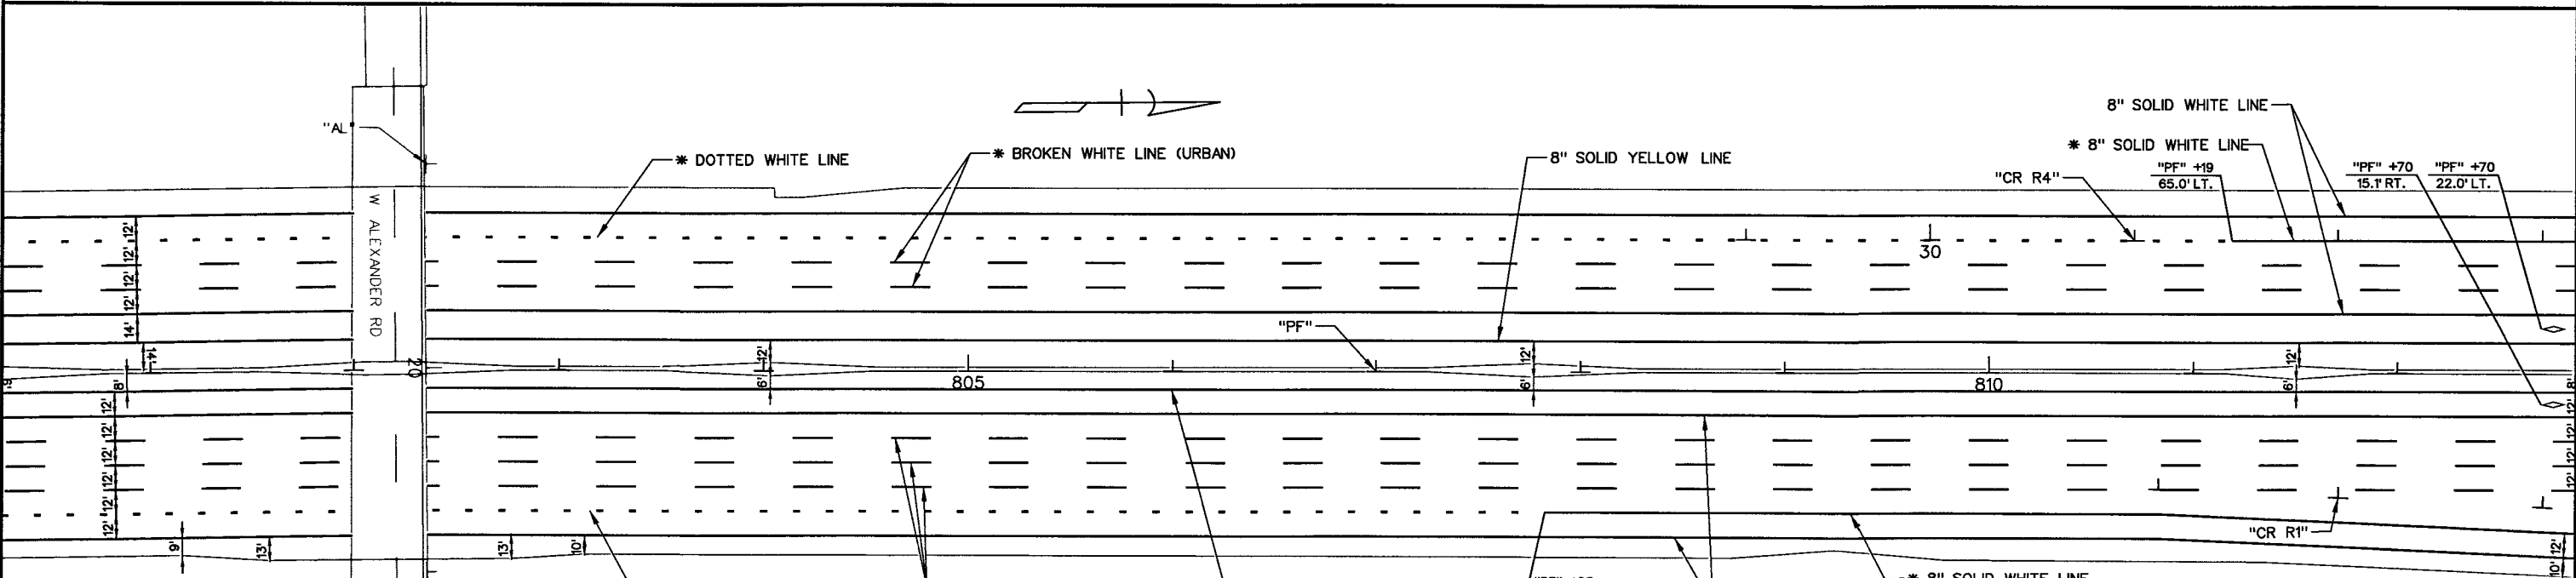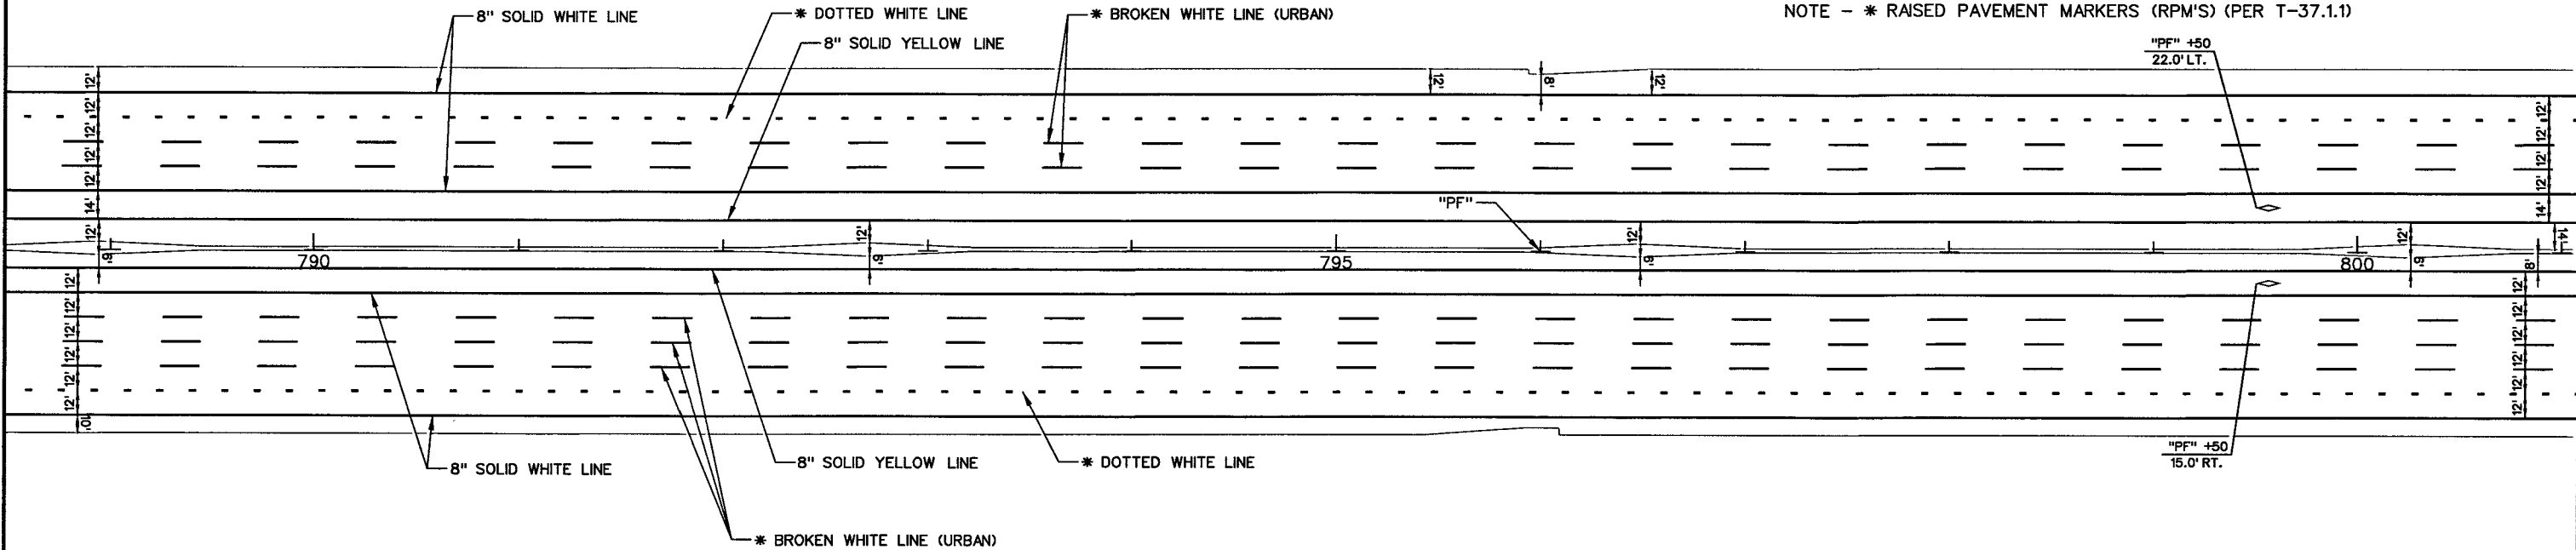

STATE OF NEVADA
DEPARTMENT OF TRANSPORTATION

PERMANENT
STRIPING DETAILS