



STATE	PROJECT NO.	COUNTY	SHEET NO.
NEVADA	NH-095-2(051)	CLARK	ST18

NOTE - * RAISED PAVEMENT MARKERS (RPM'S) (PER T-37.1.1)
 NOTE - ** TYPE D RAISED PAVEMENT MARKERS (RPM'S) (PER T-38.1.5)
 NOTE - THE LOCATIONS OF CROSSWALKS AND STOP BARS ARE CONTROLLED BY THE ASSOCIATED CURB RAMP PER STANDARD PLAN SHEET T-38.1.3 UNLESS INDICATED OTHERWISE. REFER TO THE STRUCTURE LIST FOR EXACT LOCATIONS OF CURB RAMP.

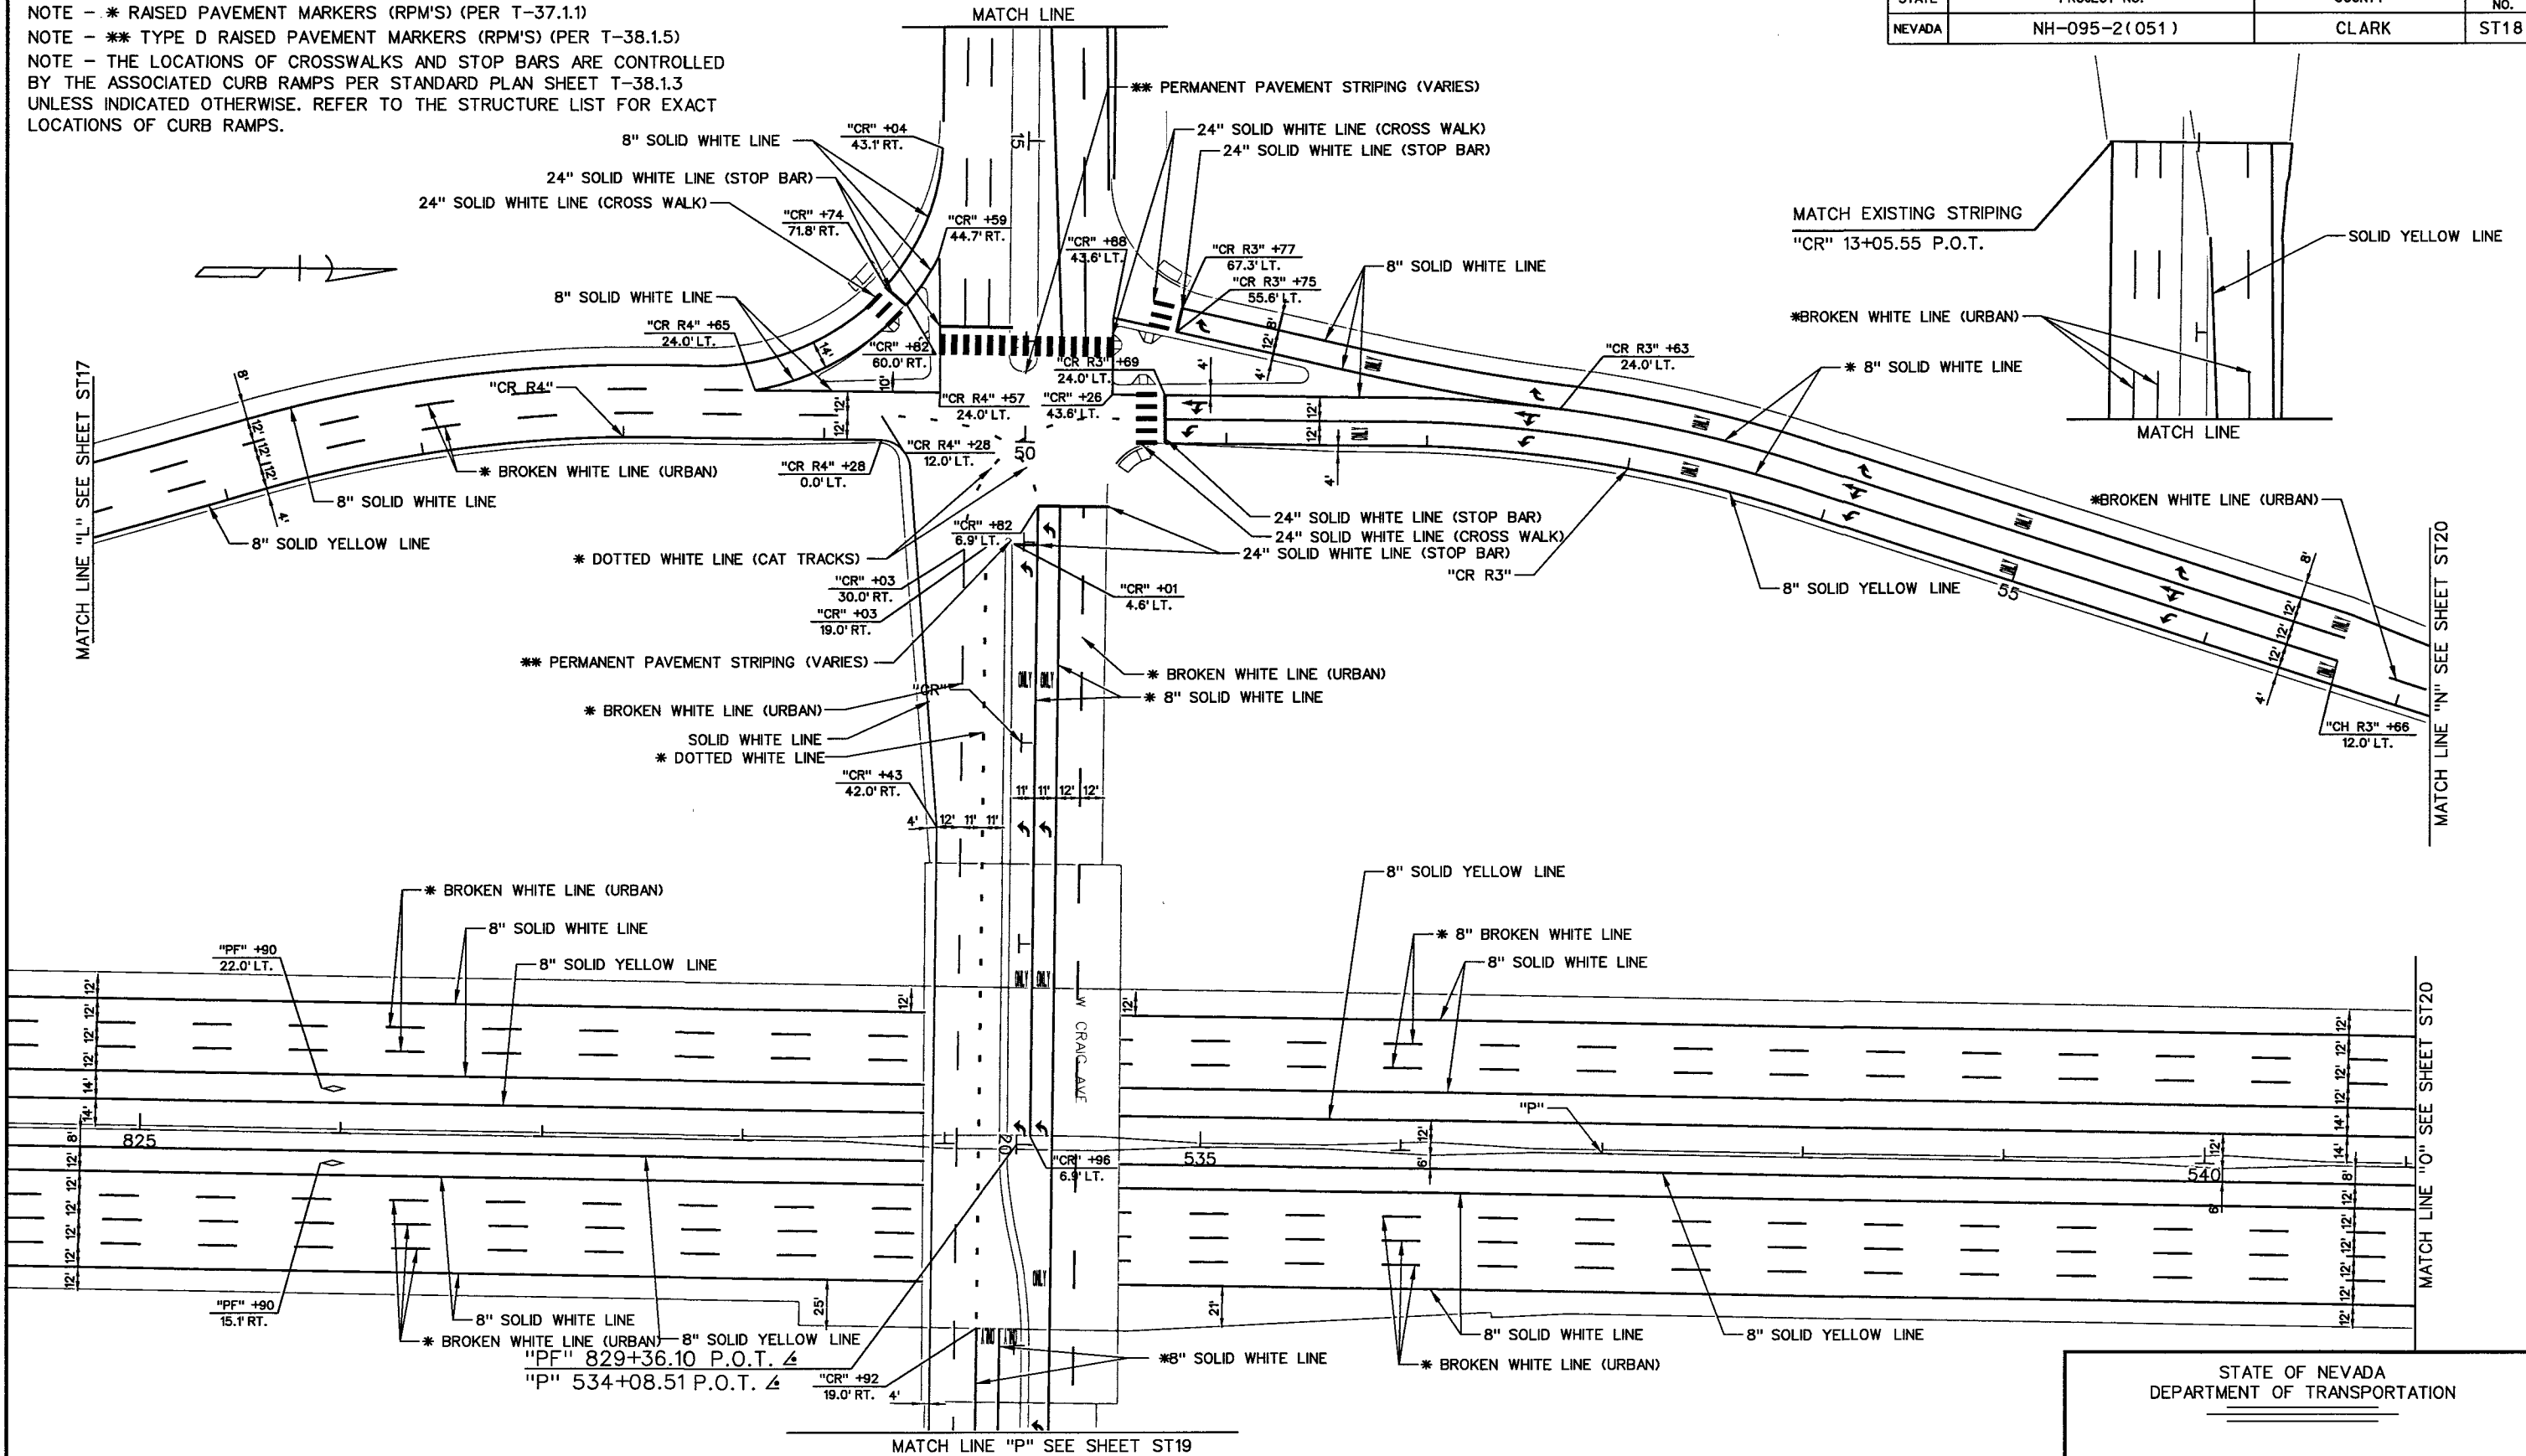


STATE OF NEVADA
 DEPARTMENT OF TRANSPORTATION
 PERMANENT
 STRIPING DETAILS

STATE	PROJECT NO.	COUNTY	SHEET NO.
NEVADA	NH-095-2(051)	CLARK	ST19

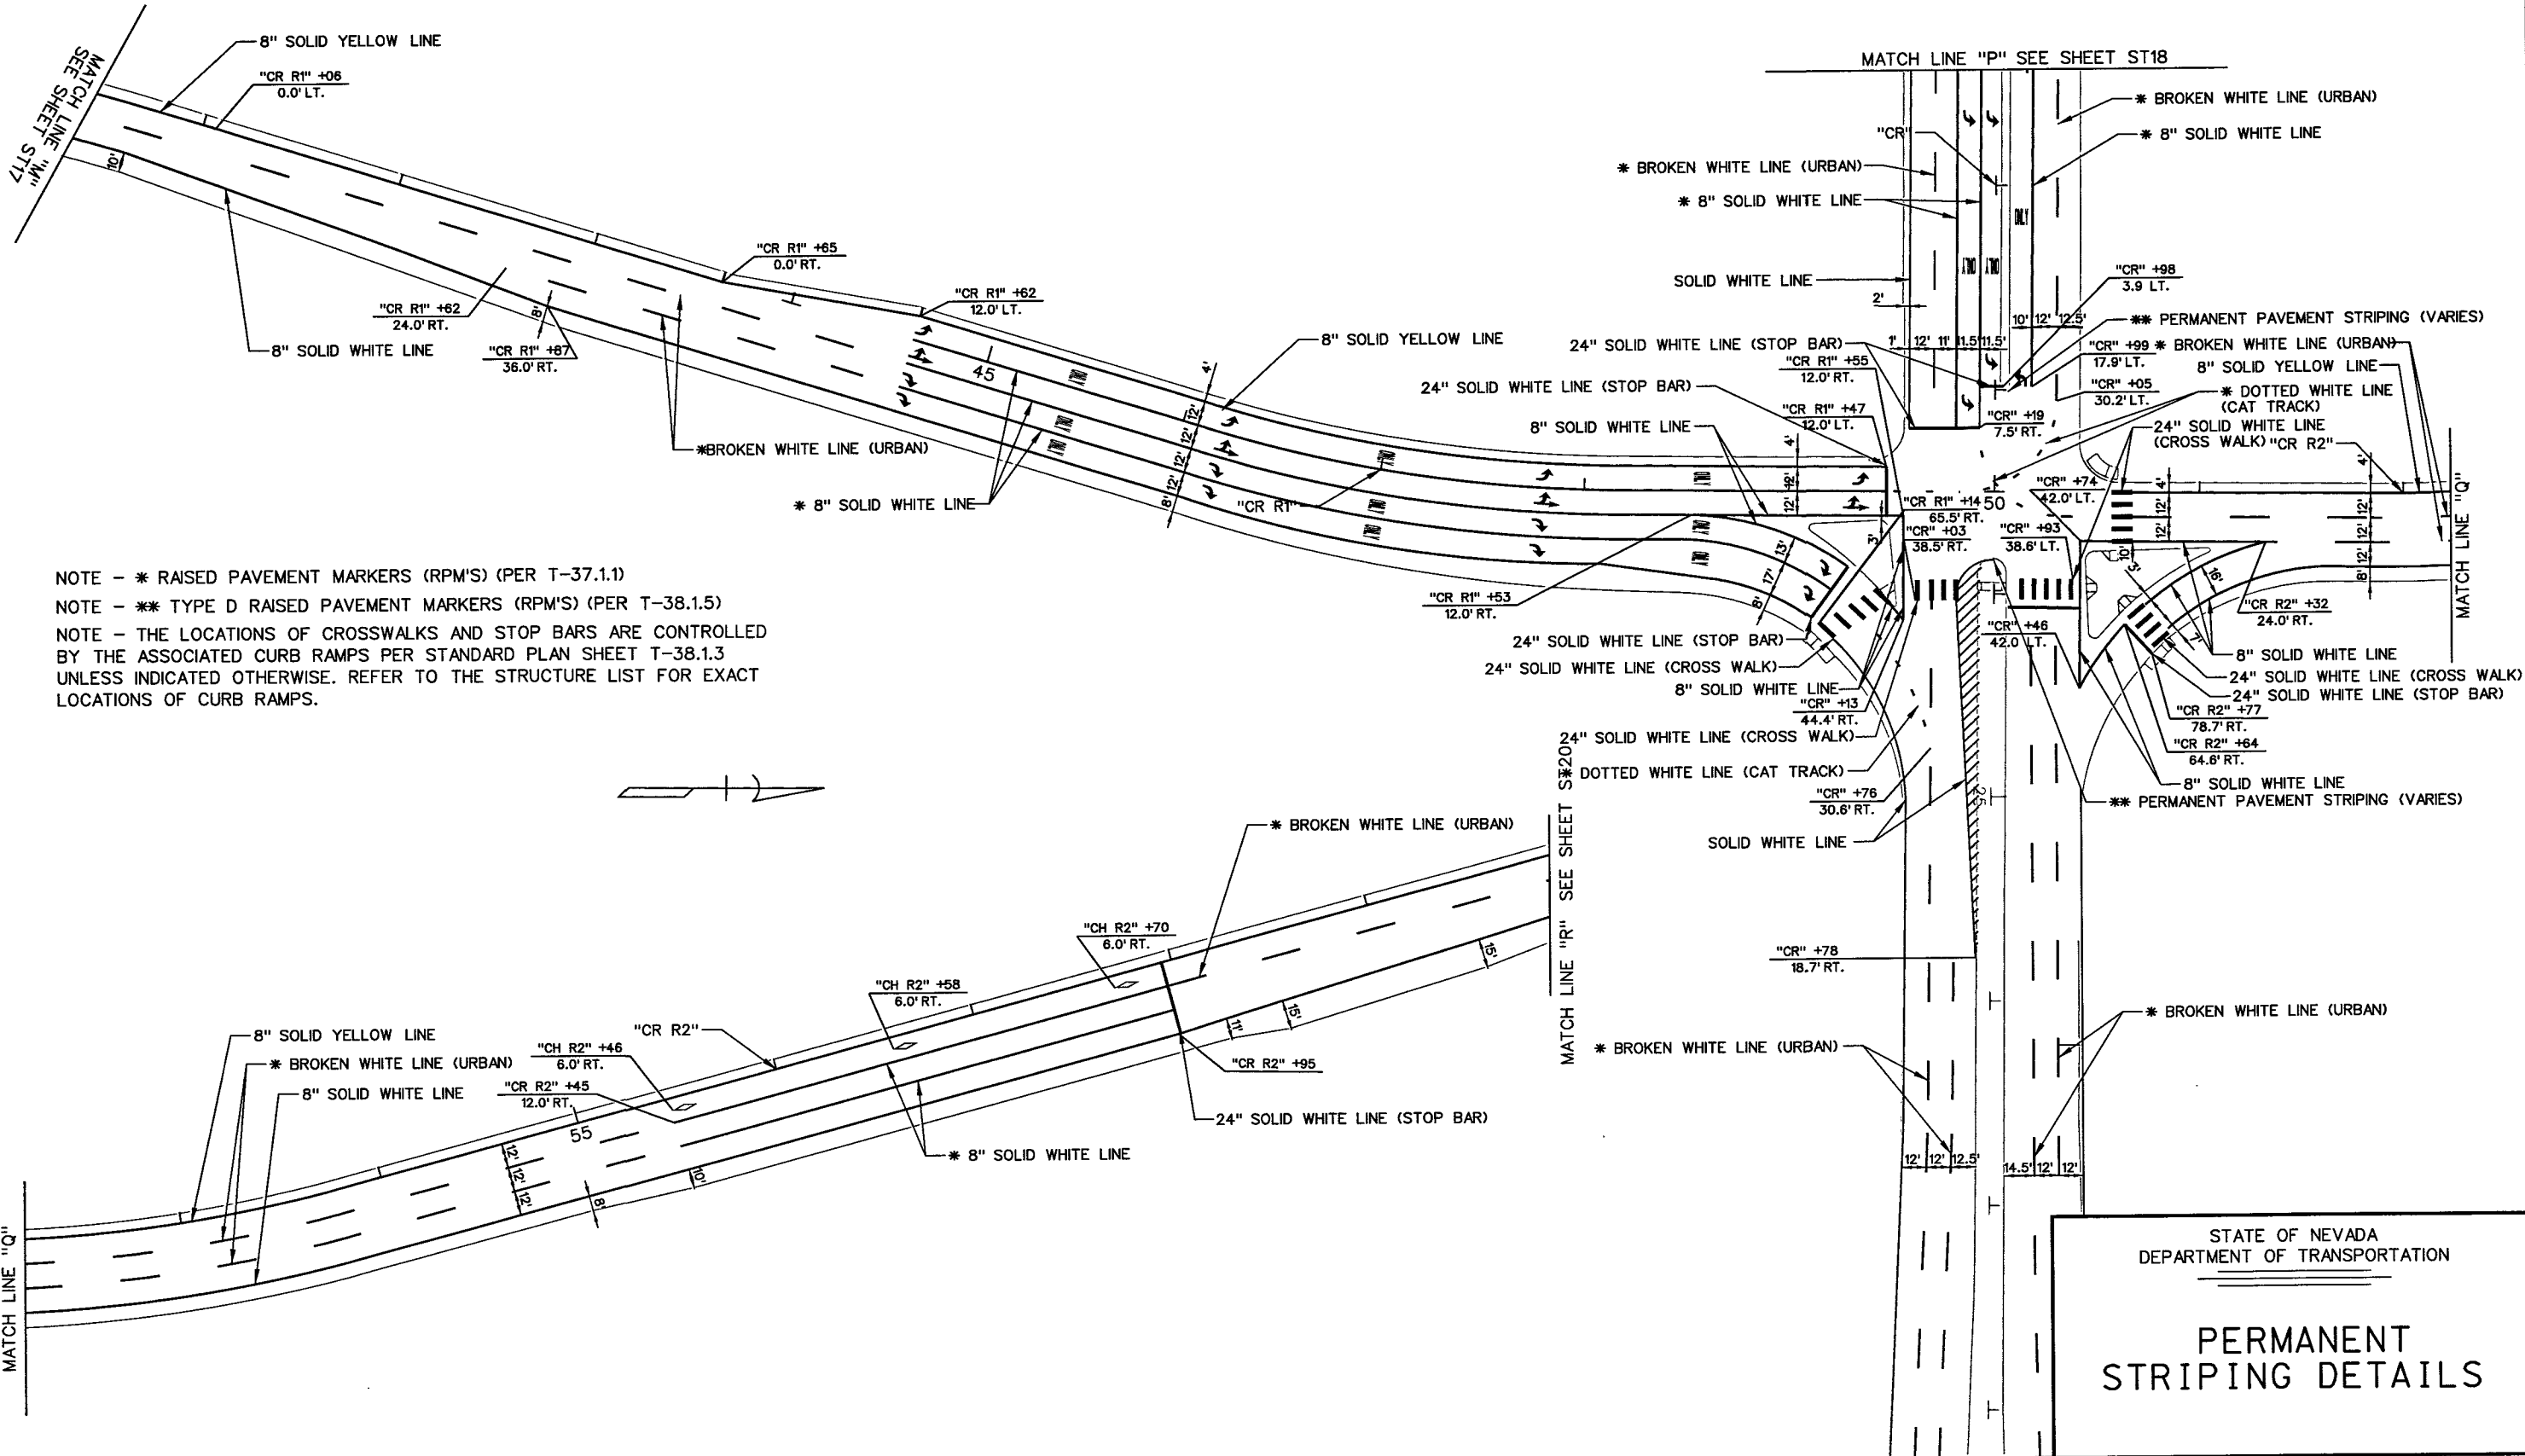


NOTE - * RAISED PAVEMENT MARKERS (RPM'S) (PER T-37.1.1)

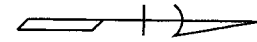

STATE	PROJECT NO.	COUNTY	SHEET NO.
NEVADA	NH-095-2(051)	CLARK	ST20

NOTE - * RAISED PAVEMENT MARKERS (RPM'S) (PER T-37.1.1)


NOTE - ** TYPE D RAISED PAVEMENT MARKERS (RPM'S) (PER T-38.1.5)

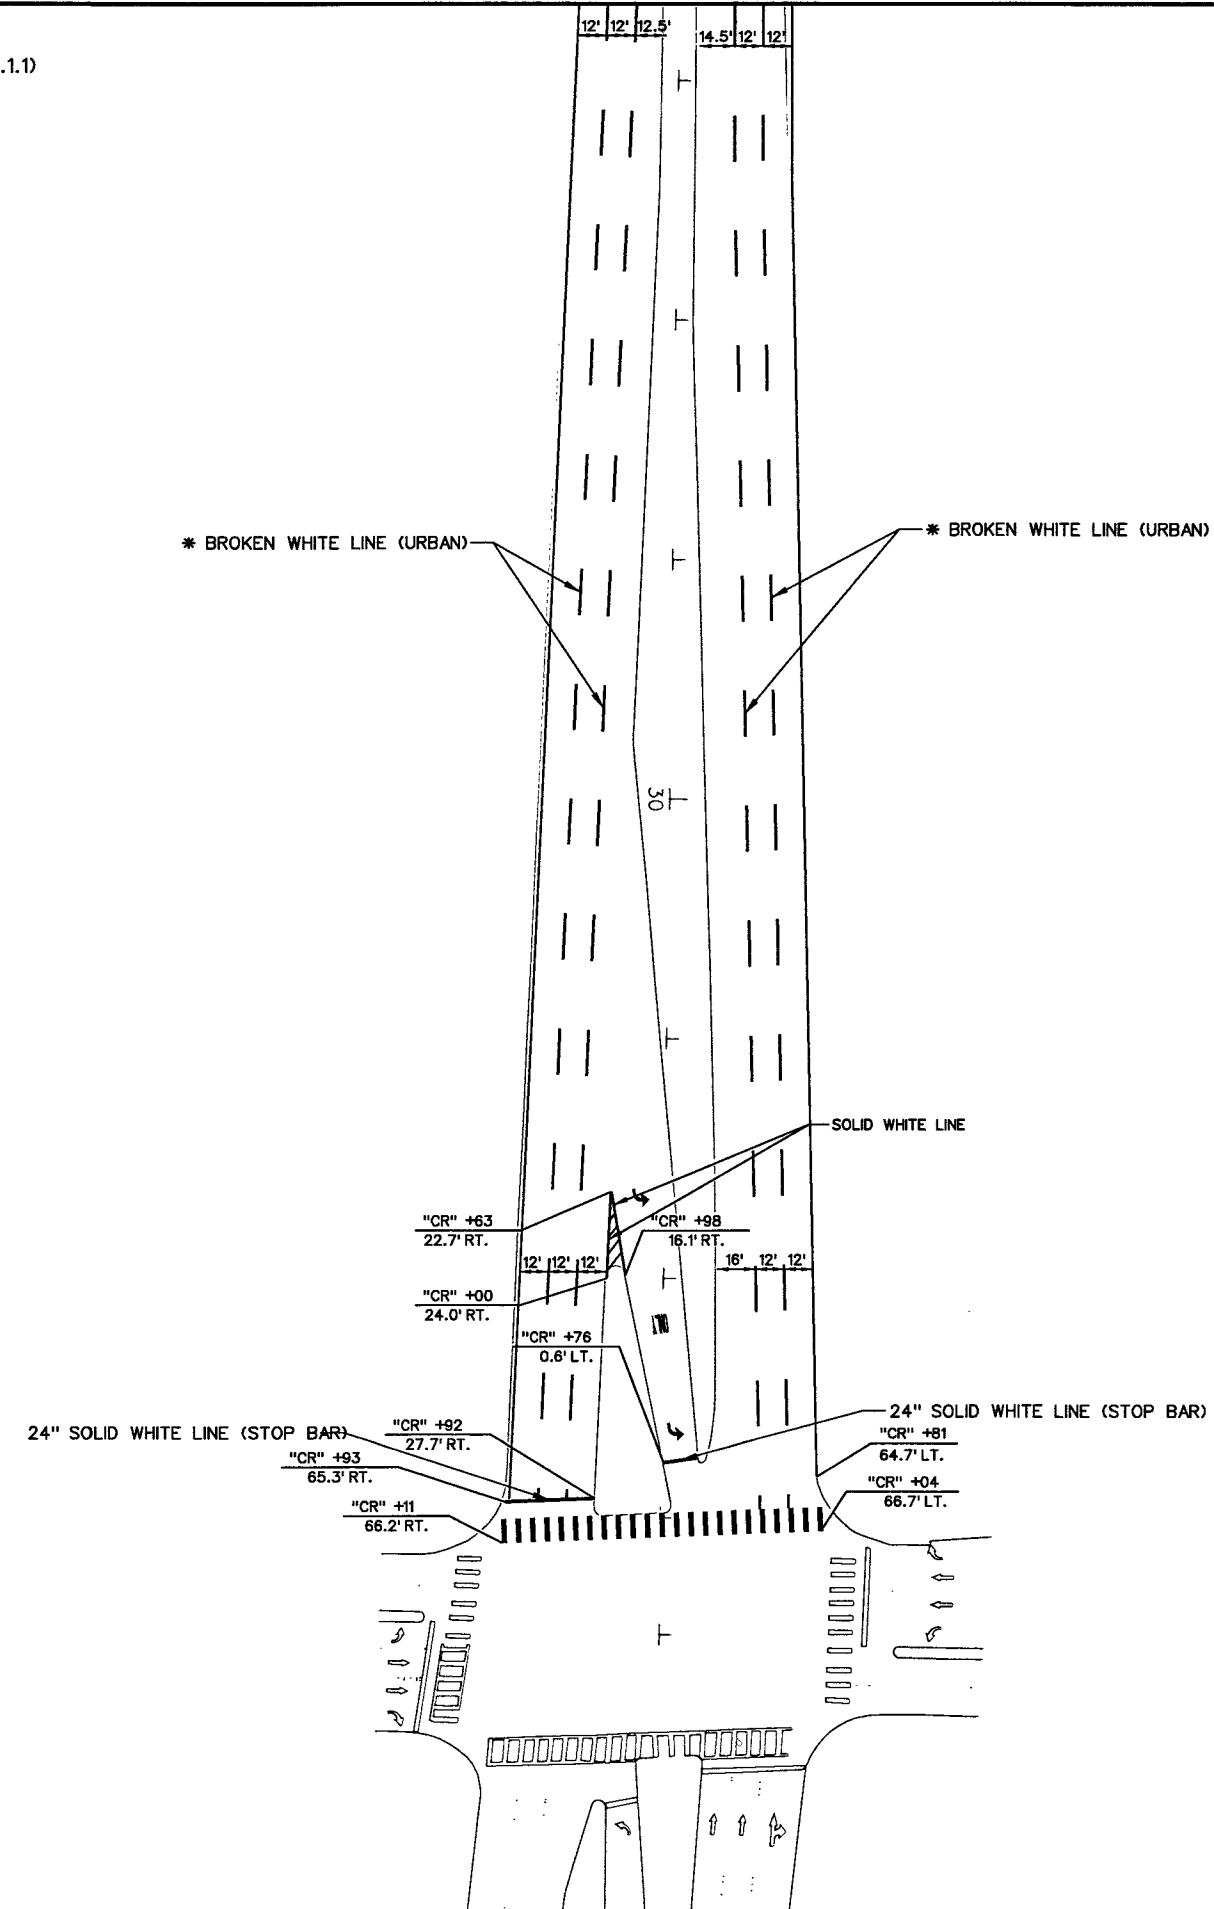

STATE OF NEVADA
DEPARTMENT OF TRANSPORTATION

PERMANENT
STRIPING DETAILS

STATE	PROJECT NO.	COUNTY	SHEET NO.
NEVADA	NH-095-2(051)	CLARK	ST21

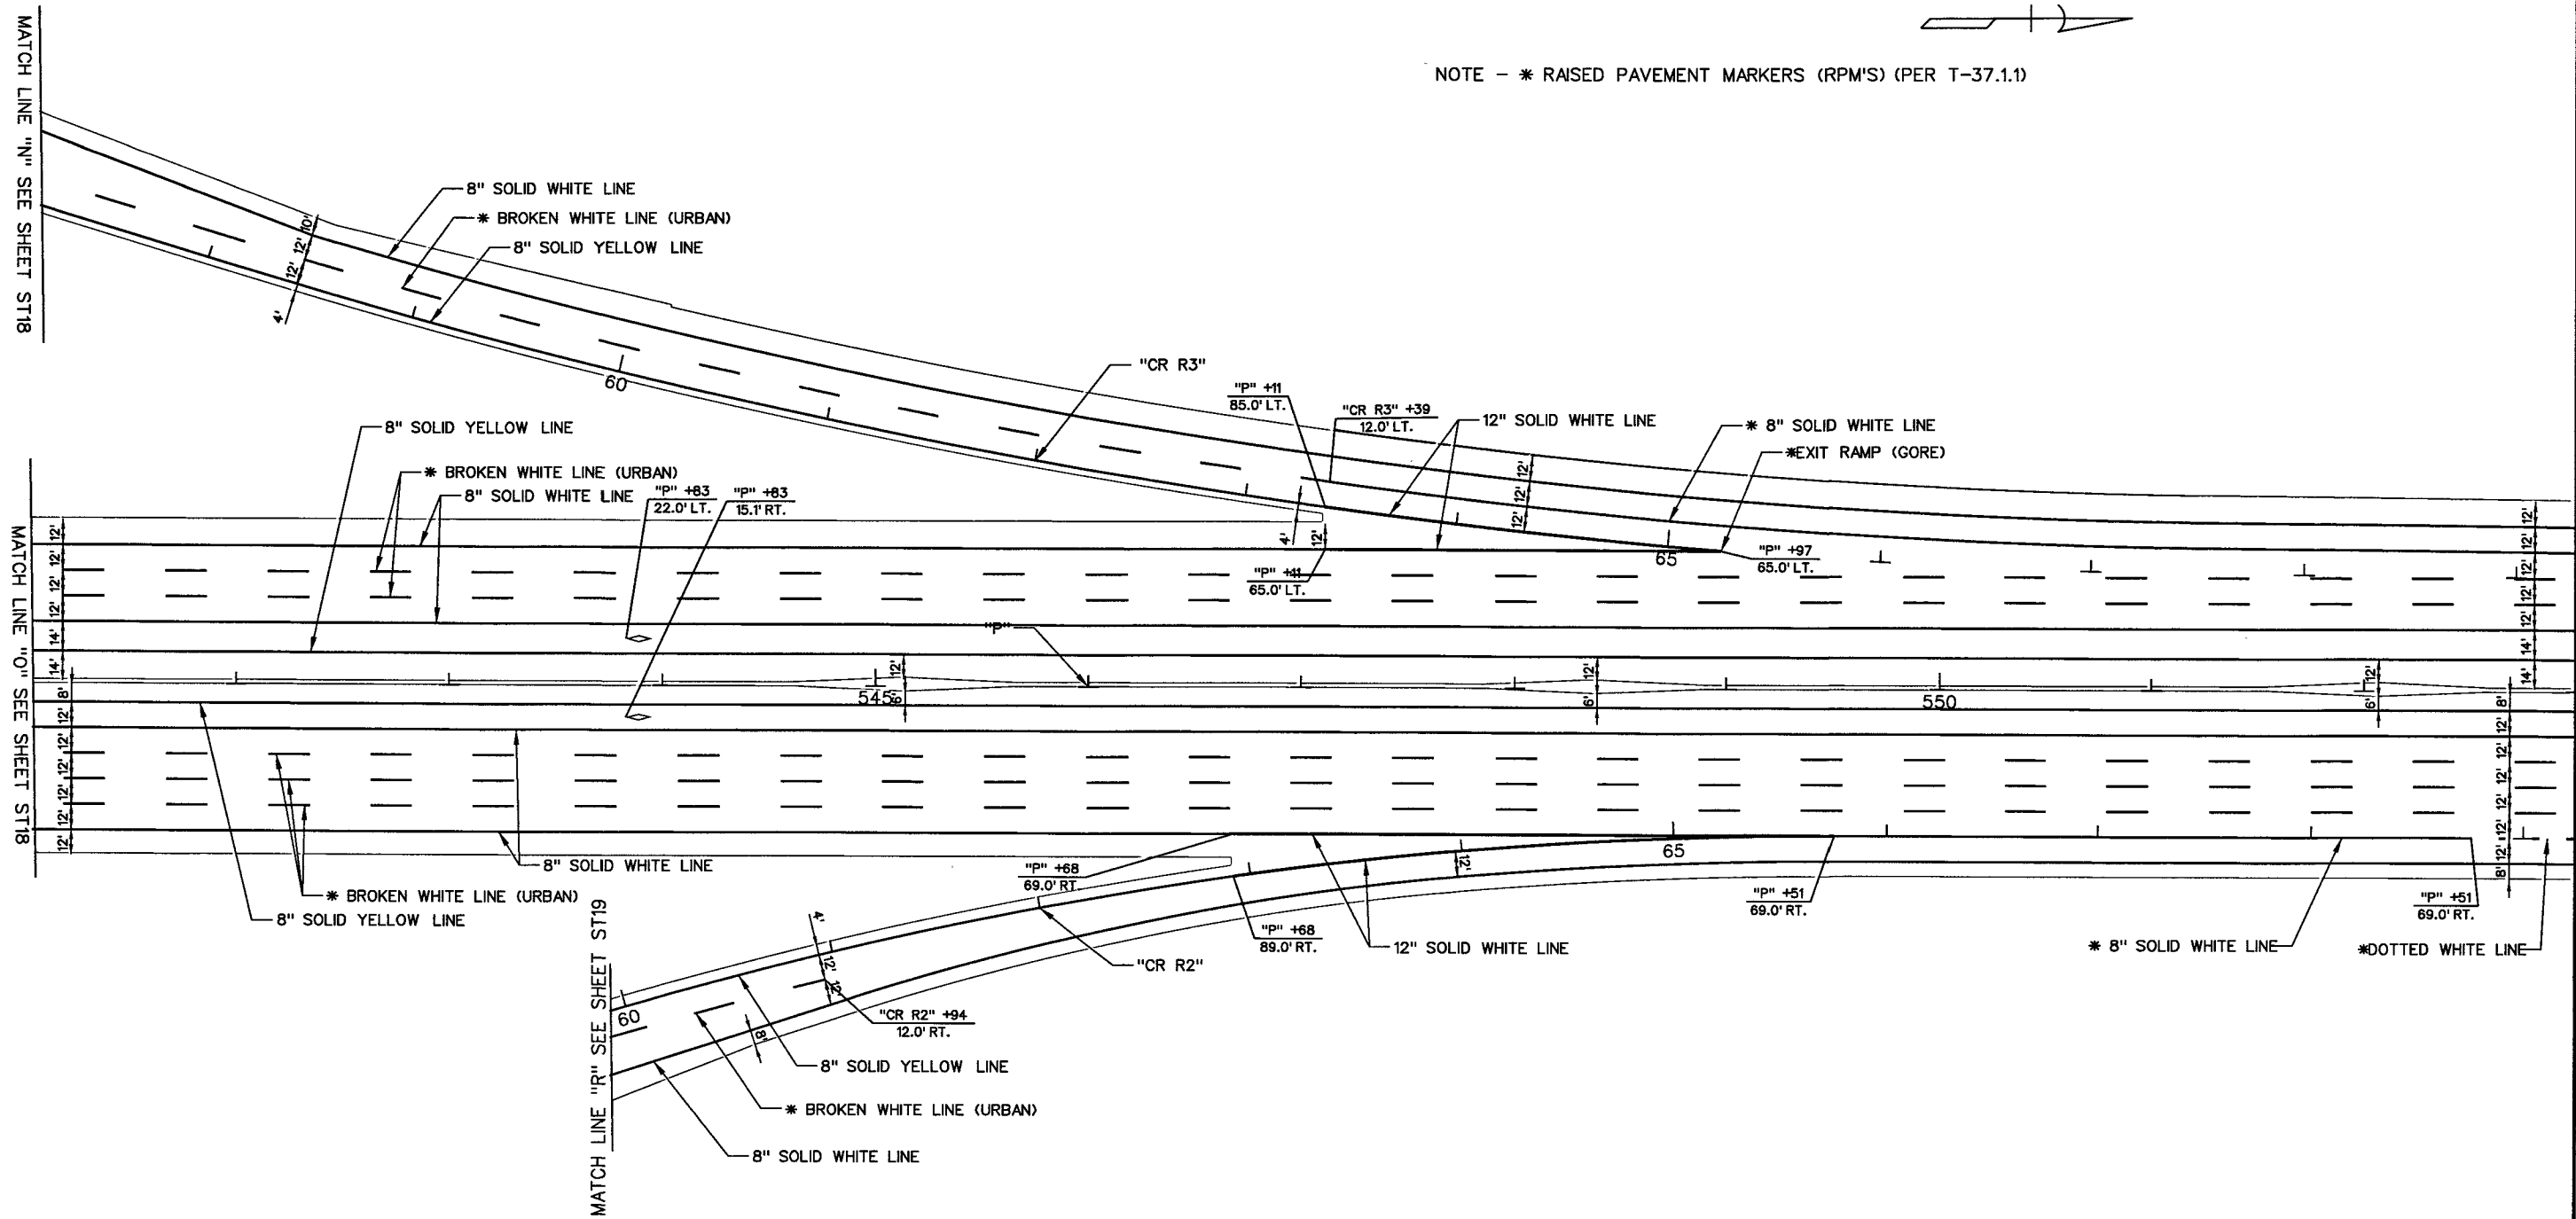


STATE OF NEVADA
DEPARTMENT OF TRANSPORTATION

**PERMANENT
STRIPING DETAILS**


STATE	PROJECT NO.	COUNTY	SHEET NO.
NEVADA	NH-095-2(051)	CLARK	ST22

NOTE - * RAISED PAVEMENT MARKERS (RPM'S) (PER T-37.1.1)

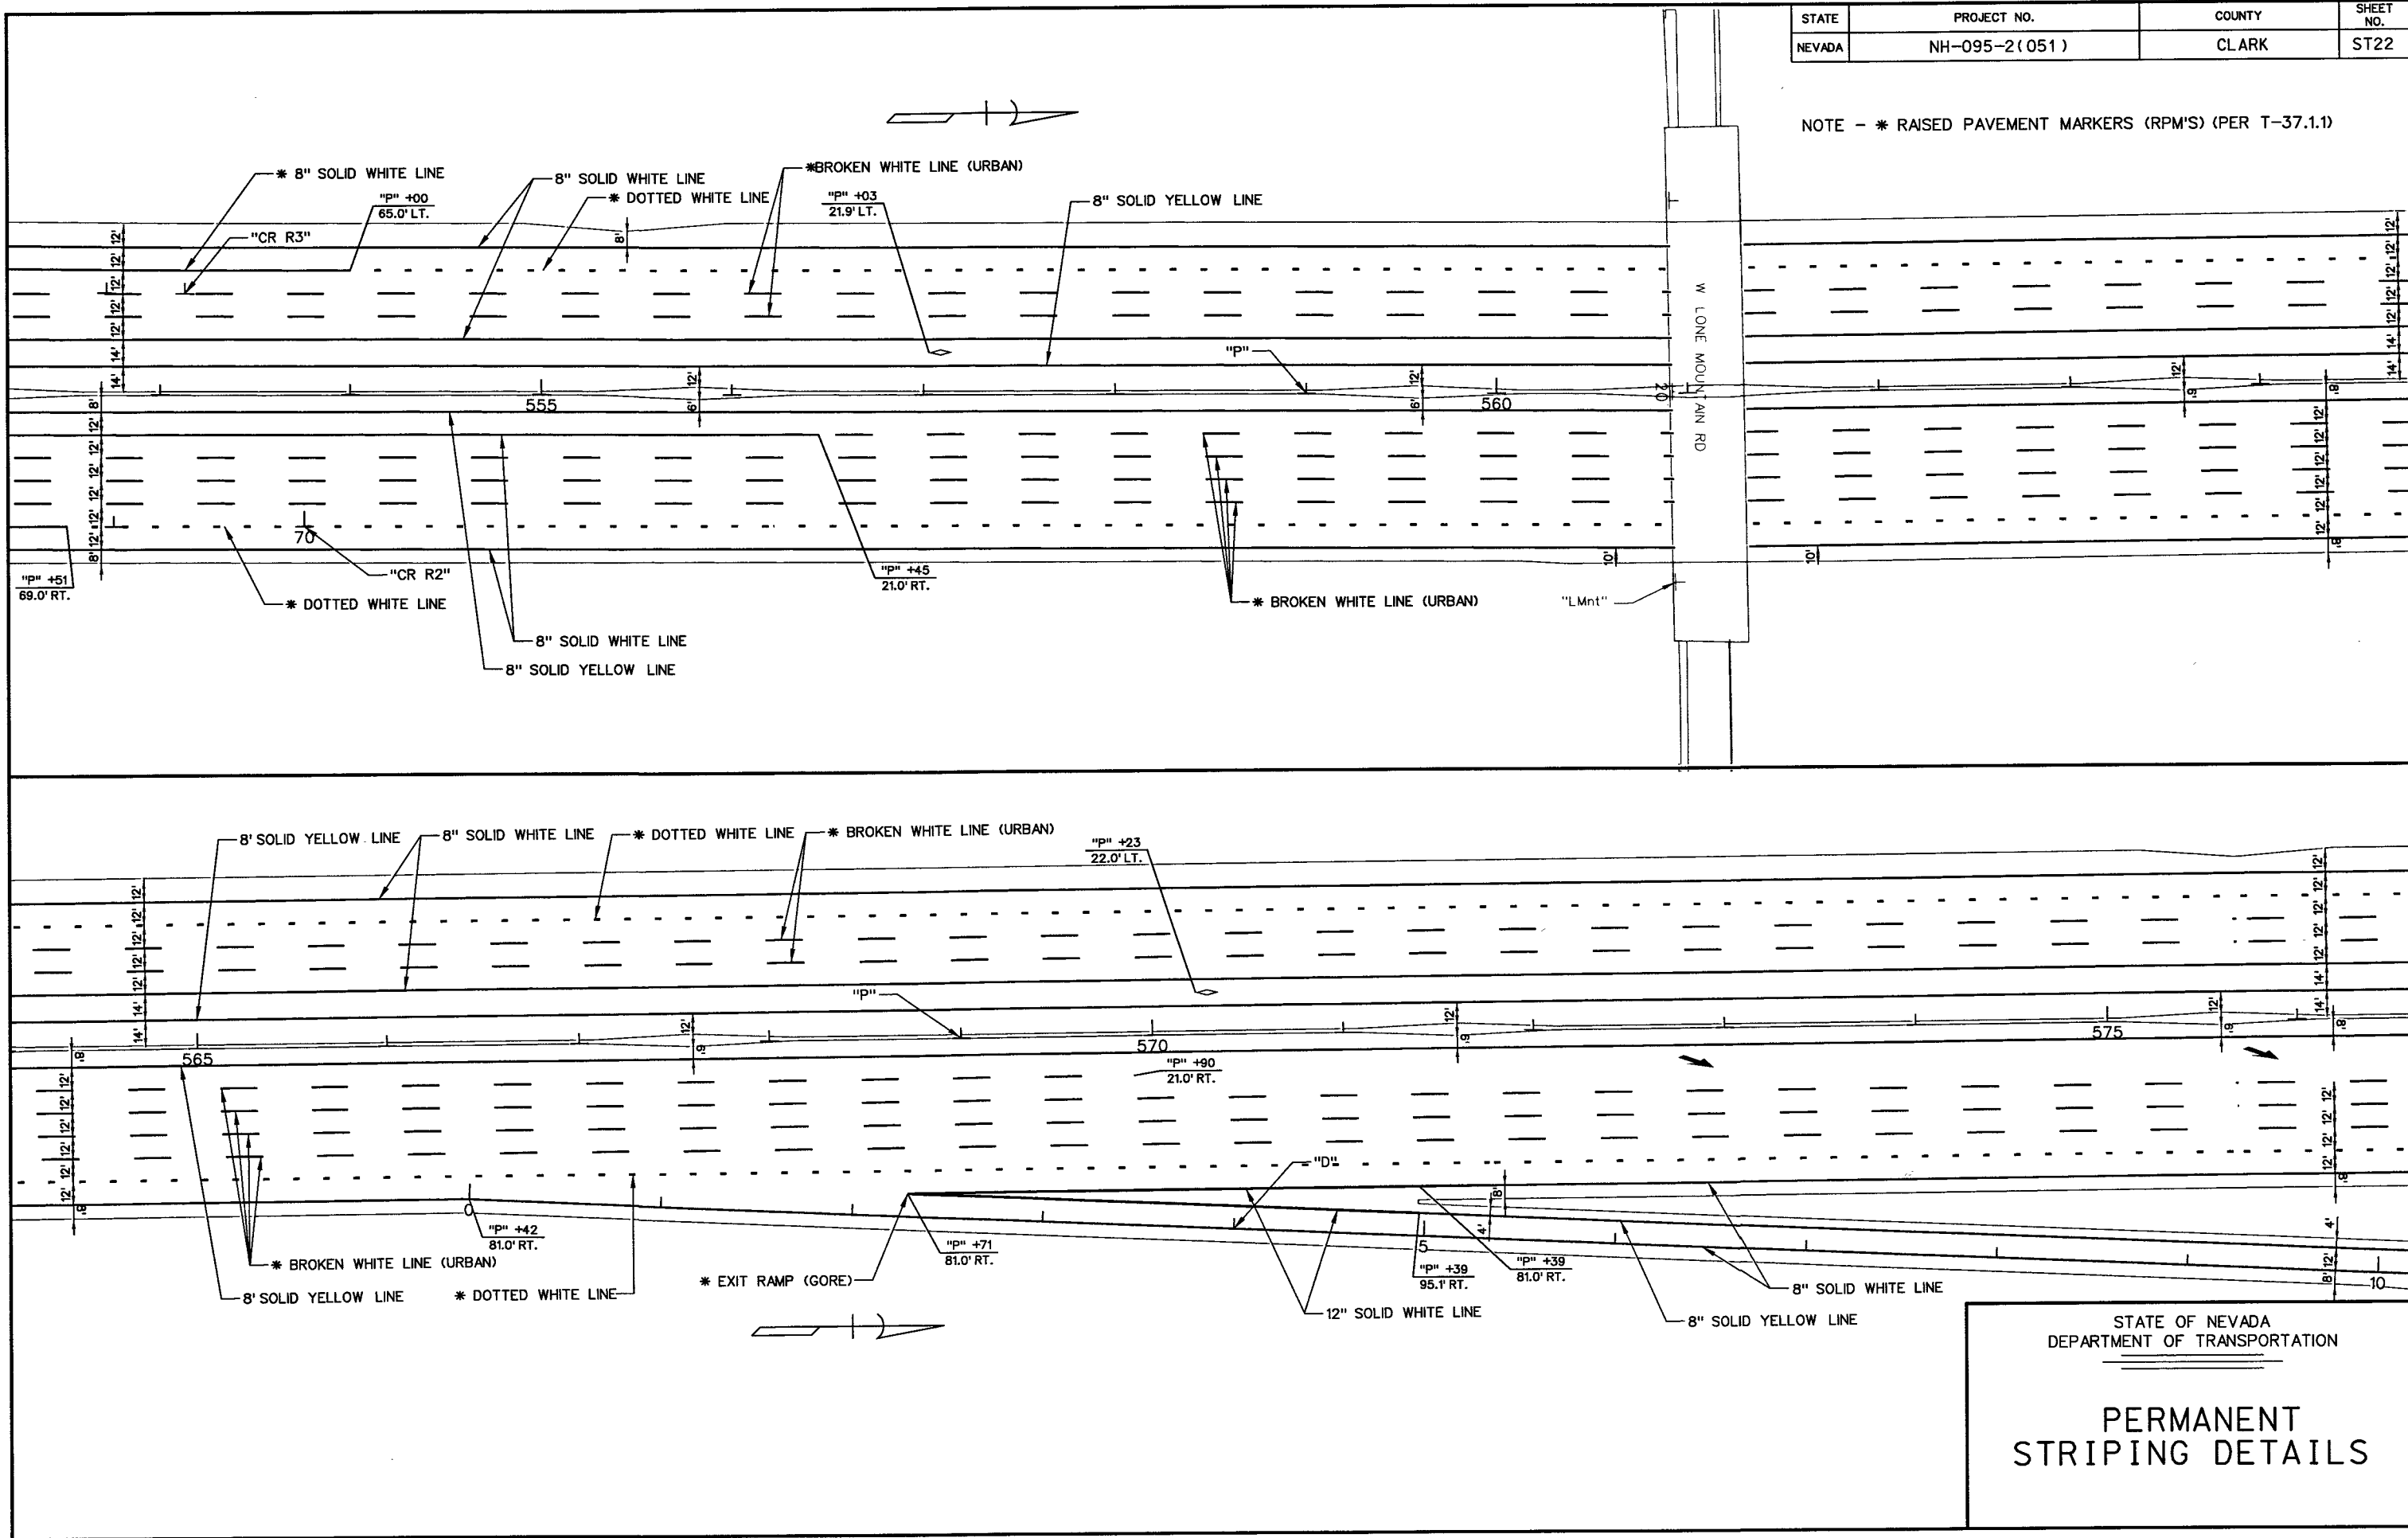

STATE	PROJECT NO.	COUNTY	SHEET NO.
NEVADA	NH-095-2(051)	CLARK	ST24

NOTE - * RAISED PAVEMENT MARKERS (RPM'S) (PER T-37.1.1)

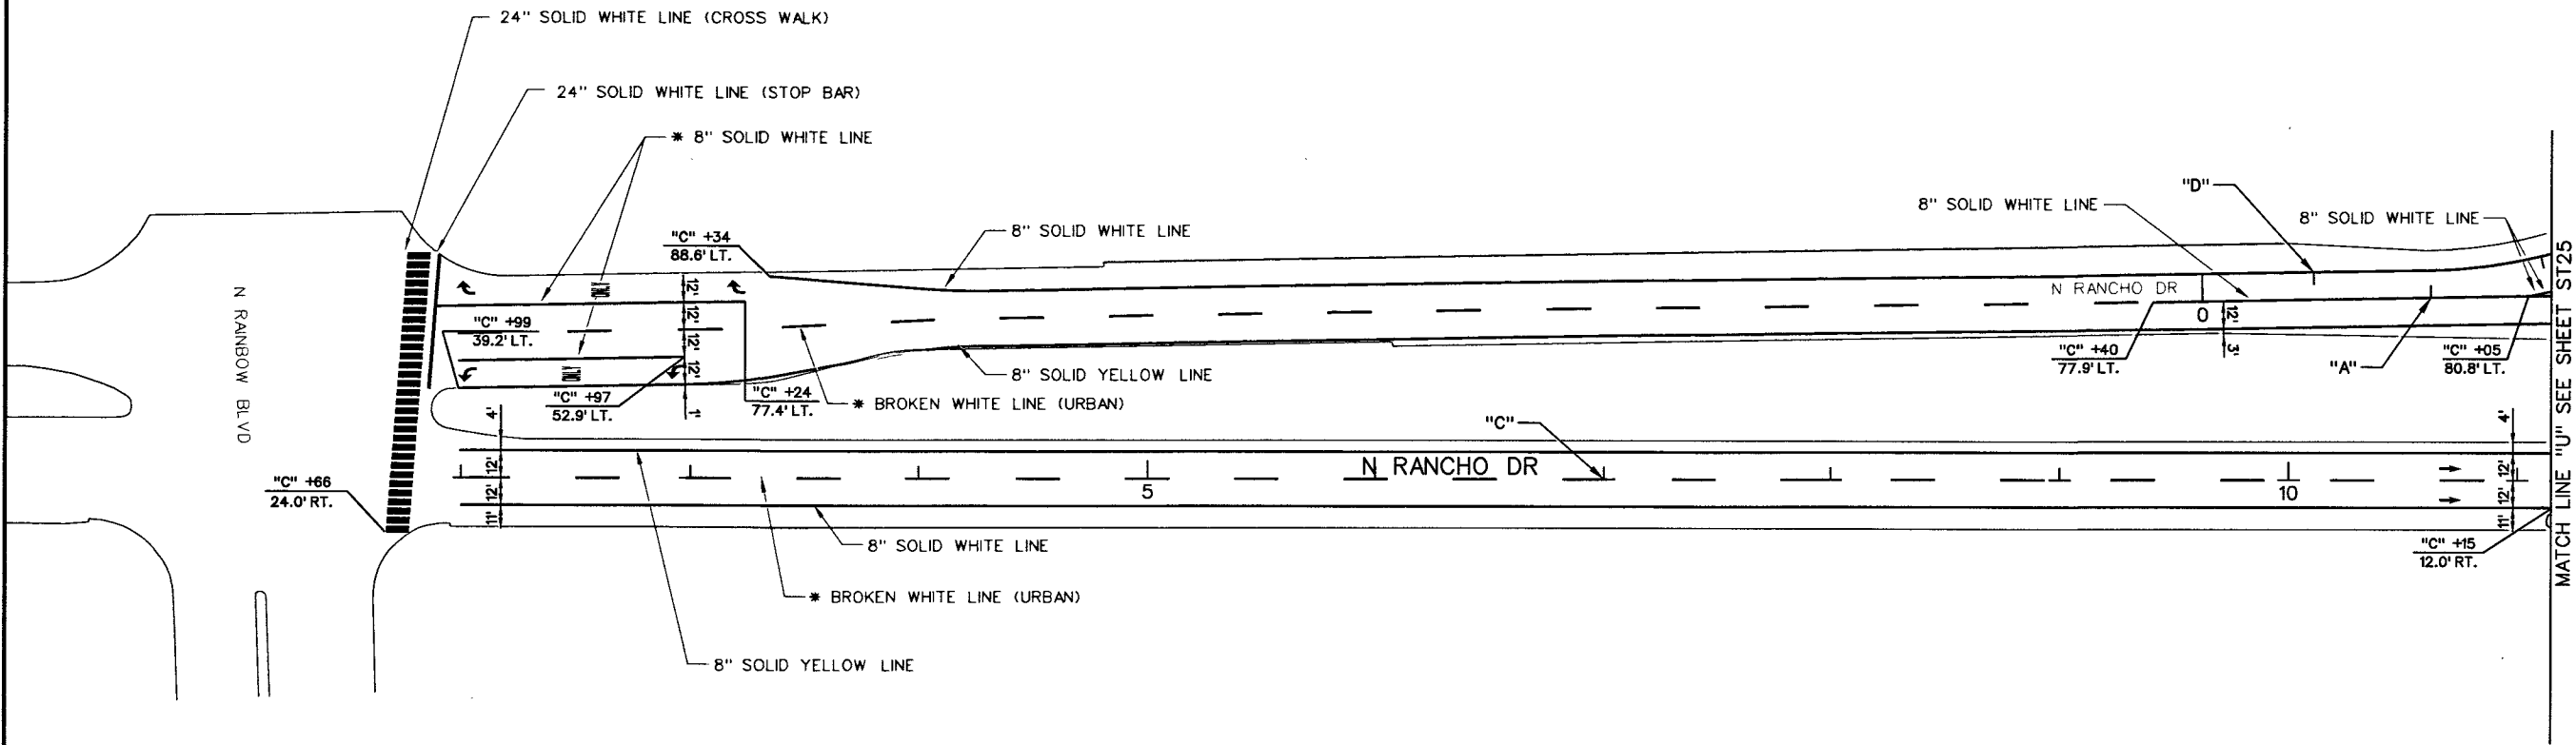


STATE OF NEVADA
DEPARTMENT OF TRANSPORTATION

PERMANENT STRIPING DETAILS

STATE	PROJECT NO.	COUNTY	SHEET NO.
NEVADA	NH-095-2(051)	CLARK	ST26

NOTE - * RAISED PAVEMENT MARKERS (RPM'S) (PER T-37.1.1)

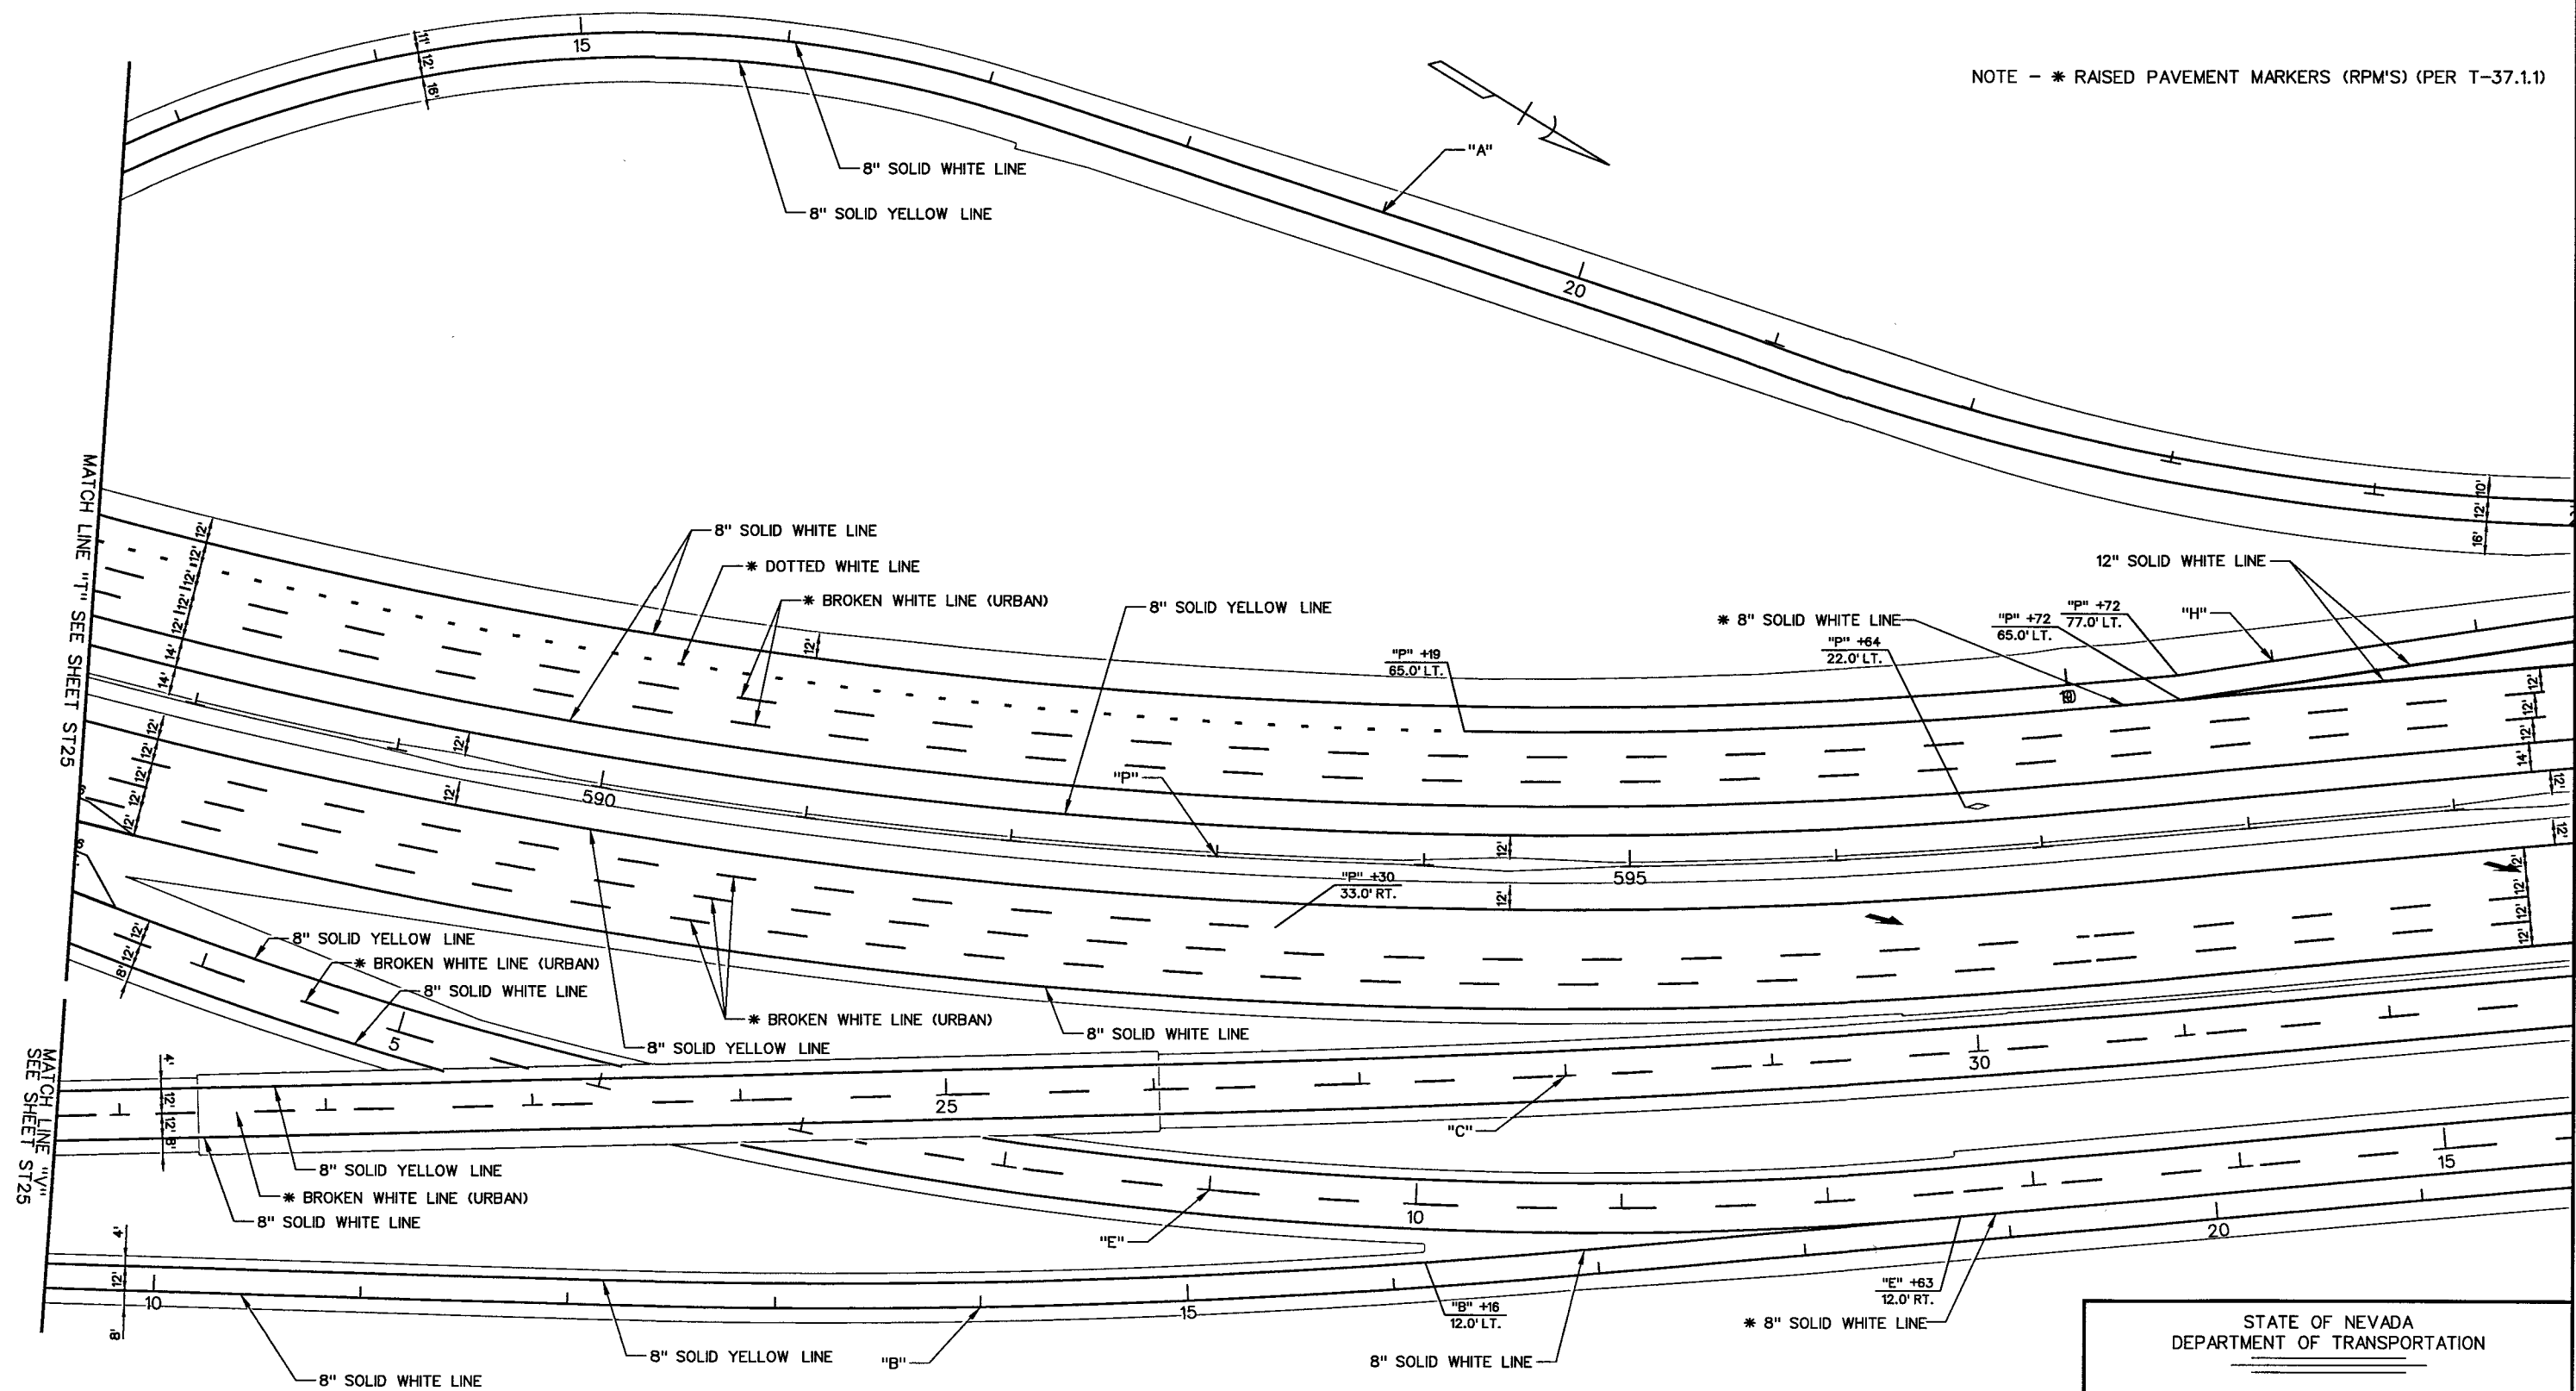

STATE OF NEVADA
DEPARTMENT OF TRANSPORTATION

**PERMANENT
STRIPING DETAILS**