


STATE	PROJECT NO.	COUNTY	SHEET NO.
NEVADA	NH-095-2(051)	CLARK	ST17

NOTE - * RAISED PAVEMENT MARKERS (RPM'S) (PER T-37.1.1)

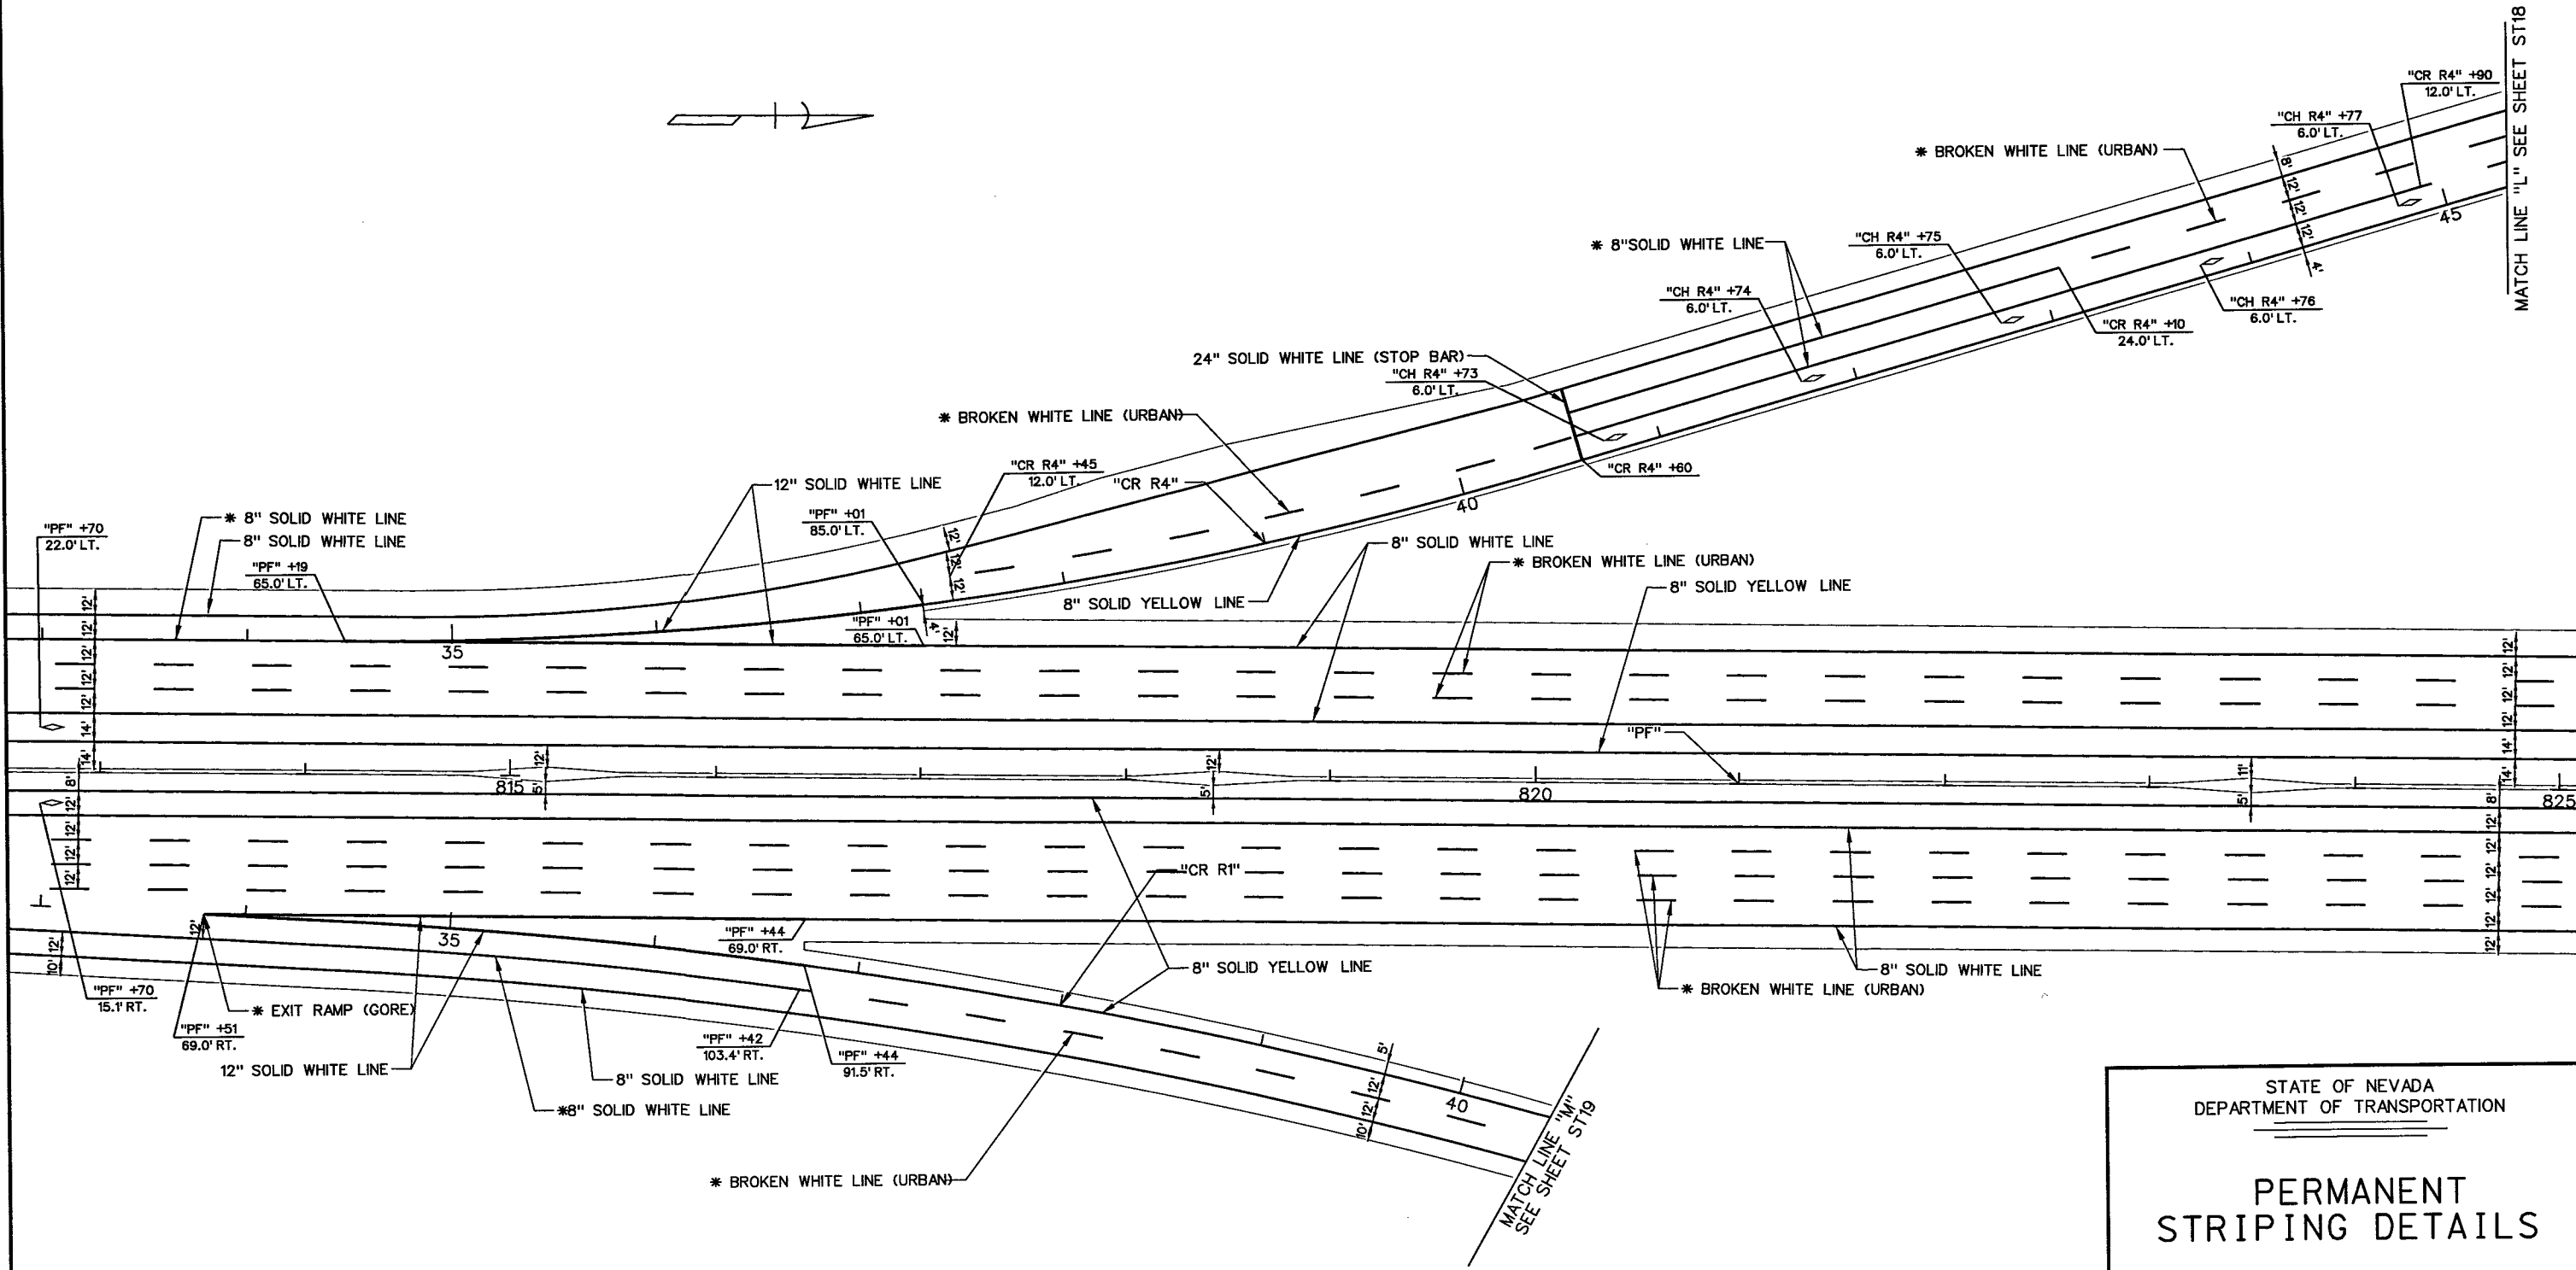


STATE OF NEVADA
DEPARTMENT OF TRANSPORTATION

**PERMANENT
STRIPING DETAILS**



STATE OF NEVADA
DEPARTMENT OF TRANSPORTATION
PERMANENT
STRIPING DETAILS


NOTE - * RAISED PAVEMENT MARKERS (RPM'S) (PER T-37.1.1)

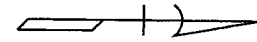

STATE	PROJECT NO.	COUNTY	SHEET NO.
NEVADA	NH-095-2(051)	CLARK	ST20

NOTE - * RAISED PAVEMENT MARKERS (RPM'S) (PER T-37.1.1)


NOTE - ** TYPE D RAISED PAVEMENT MARKERS (RPM'S) (PER T-38.1.5)

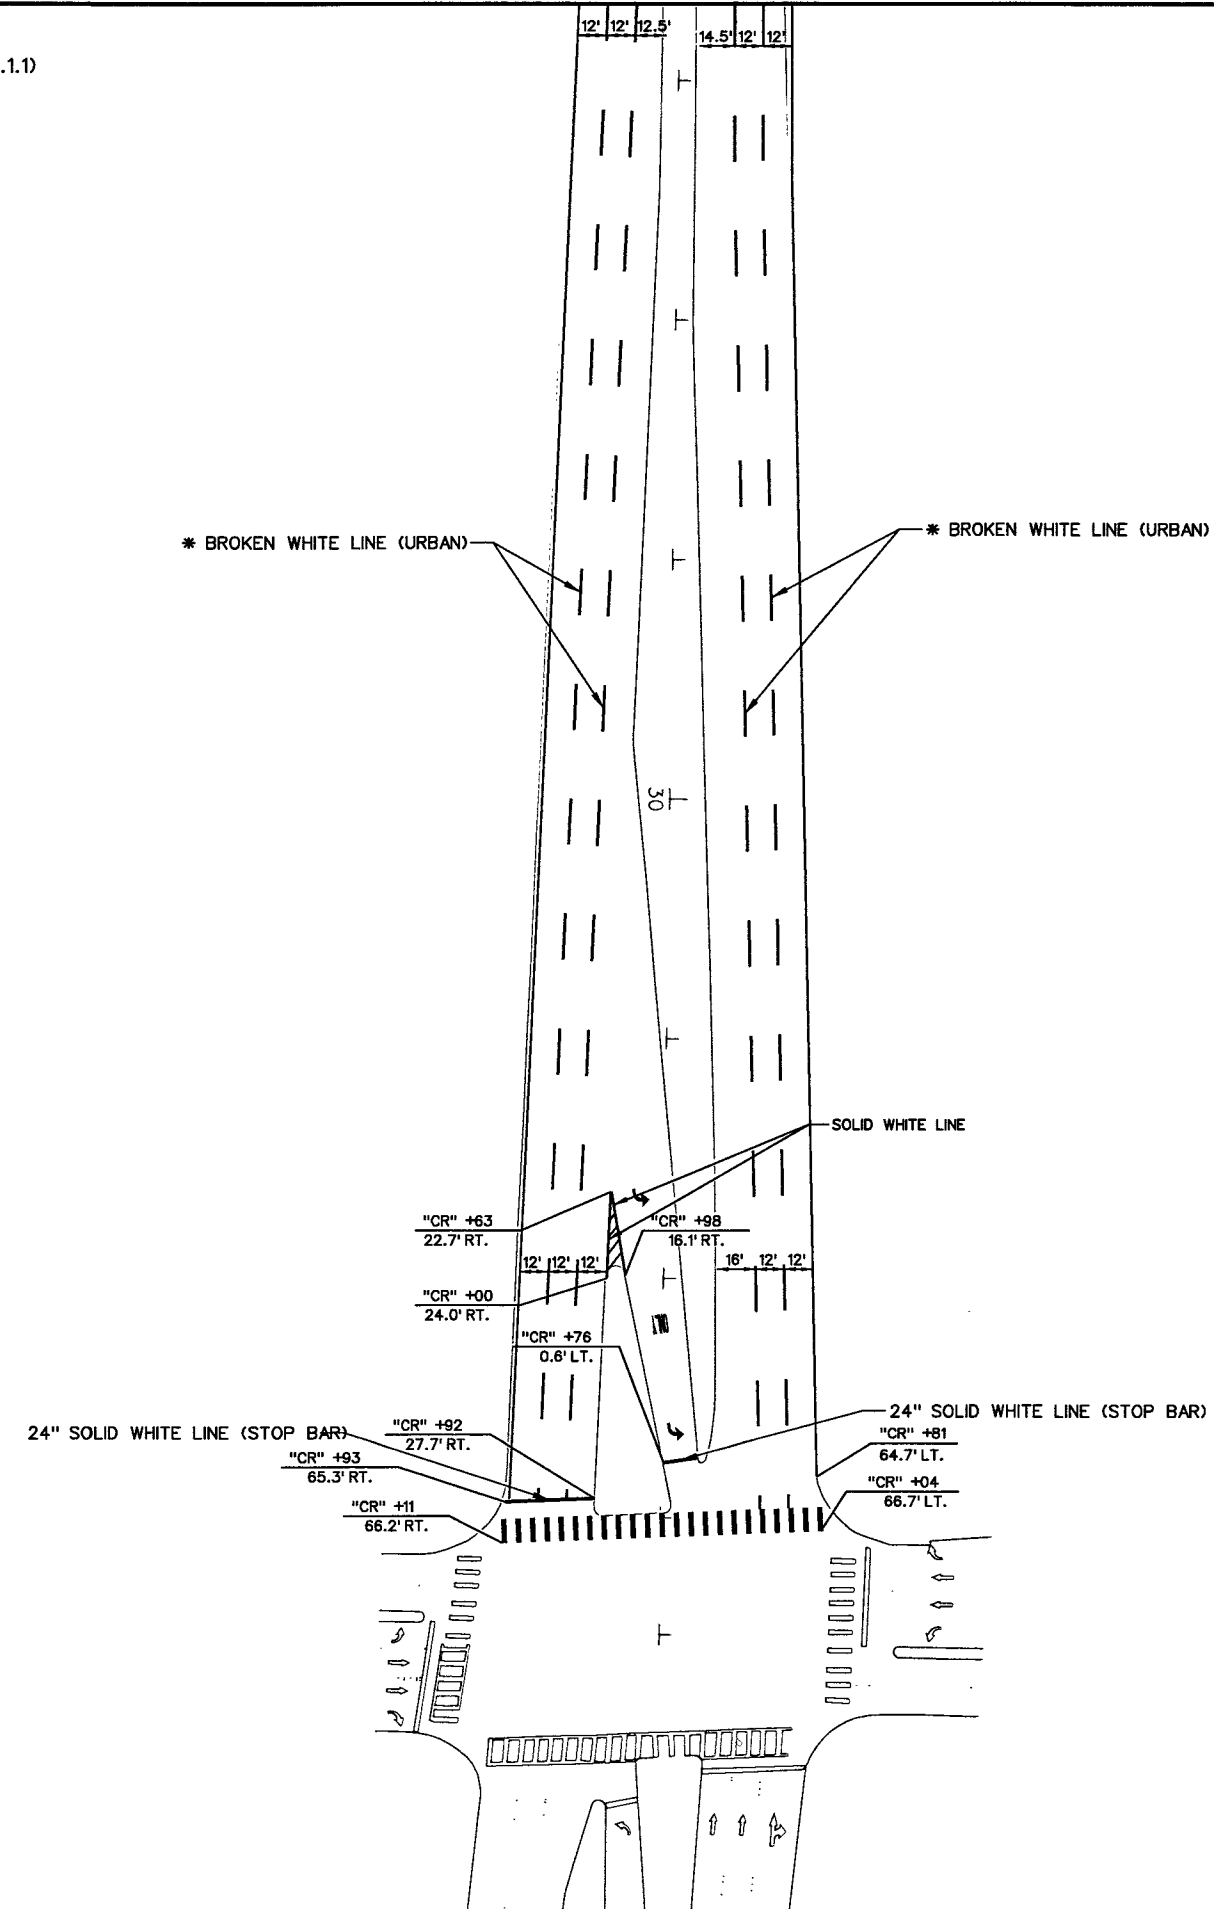


STATE OF NEVADA
DEPARTMENT OF TRANSPORTATION

PERMANENT
STRIPING DETAILS

STATE	PROJECT NO.	COUNTY	SHEET NO.
NEVADA	NH-095-2(051)	CLARK	ST21

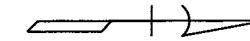

NOTE - * RAISED PAVEMENT MARKERS (RPM'S) (PER T-37.1.1)

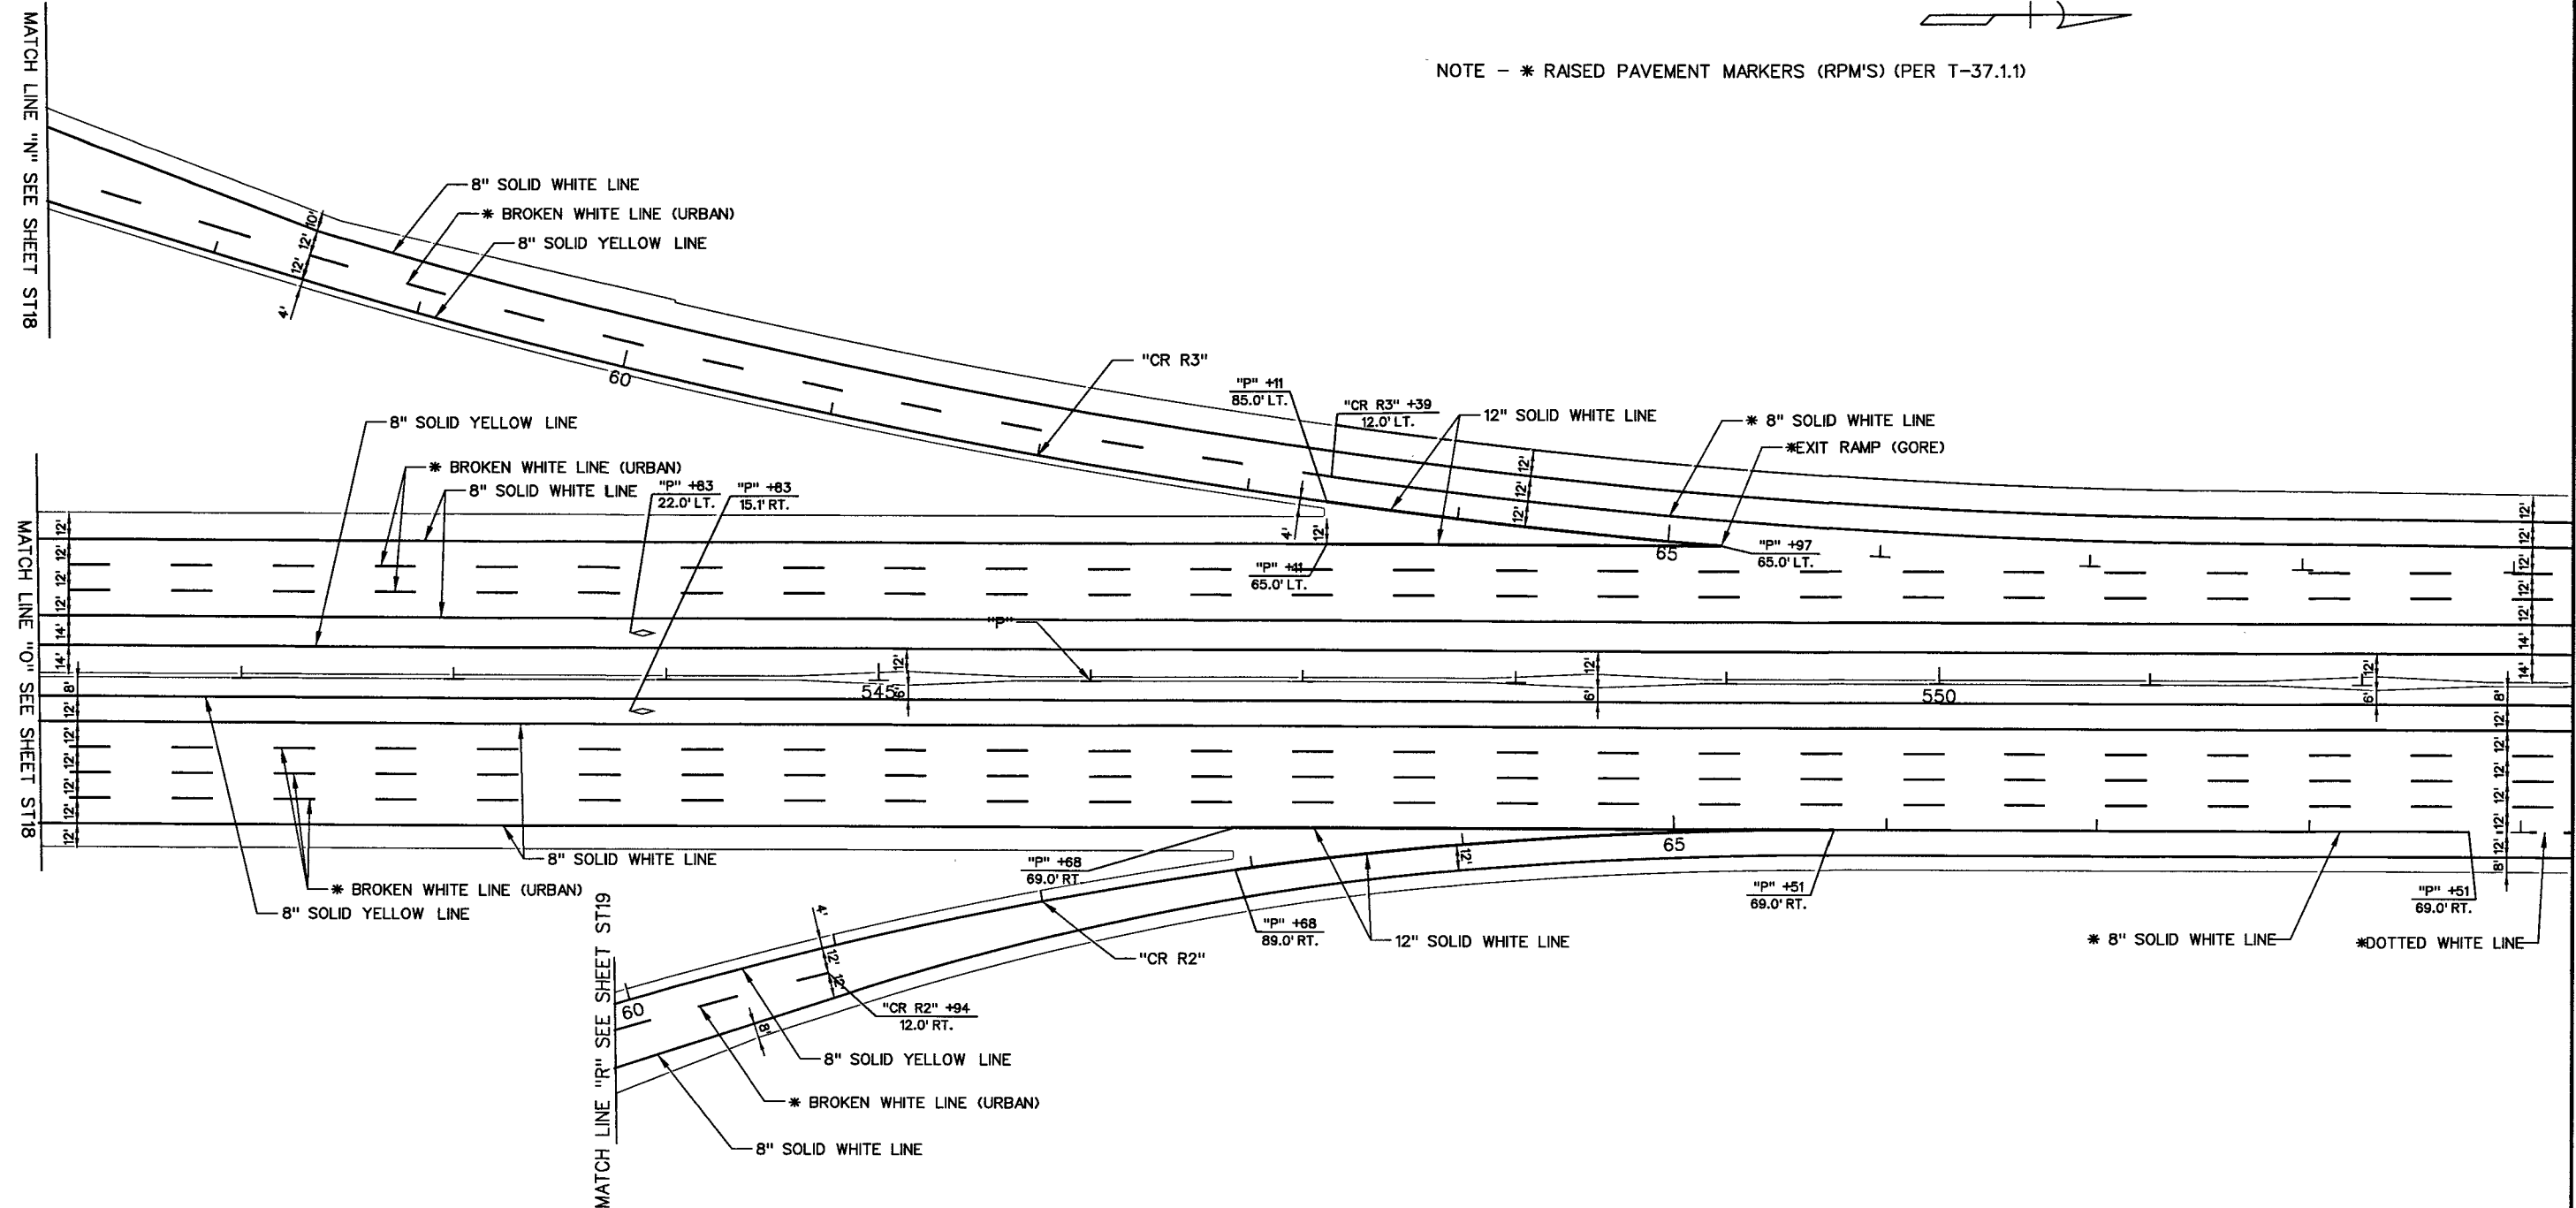


STATE OF NEVADA
DEPARTMENT OF TRANSPORTATION

**PERMANENT
STRIPING DETAILS**


STATE	PROJECT NO.	COUNTY	SHEET NO.
NEVADA	NH-095-2(051)	CLARK	ST22

NOTE - * RAISED PAVEMENT MARKERS (RPM'S) (PER T-37.1.1)

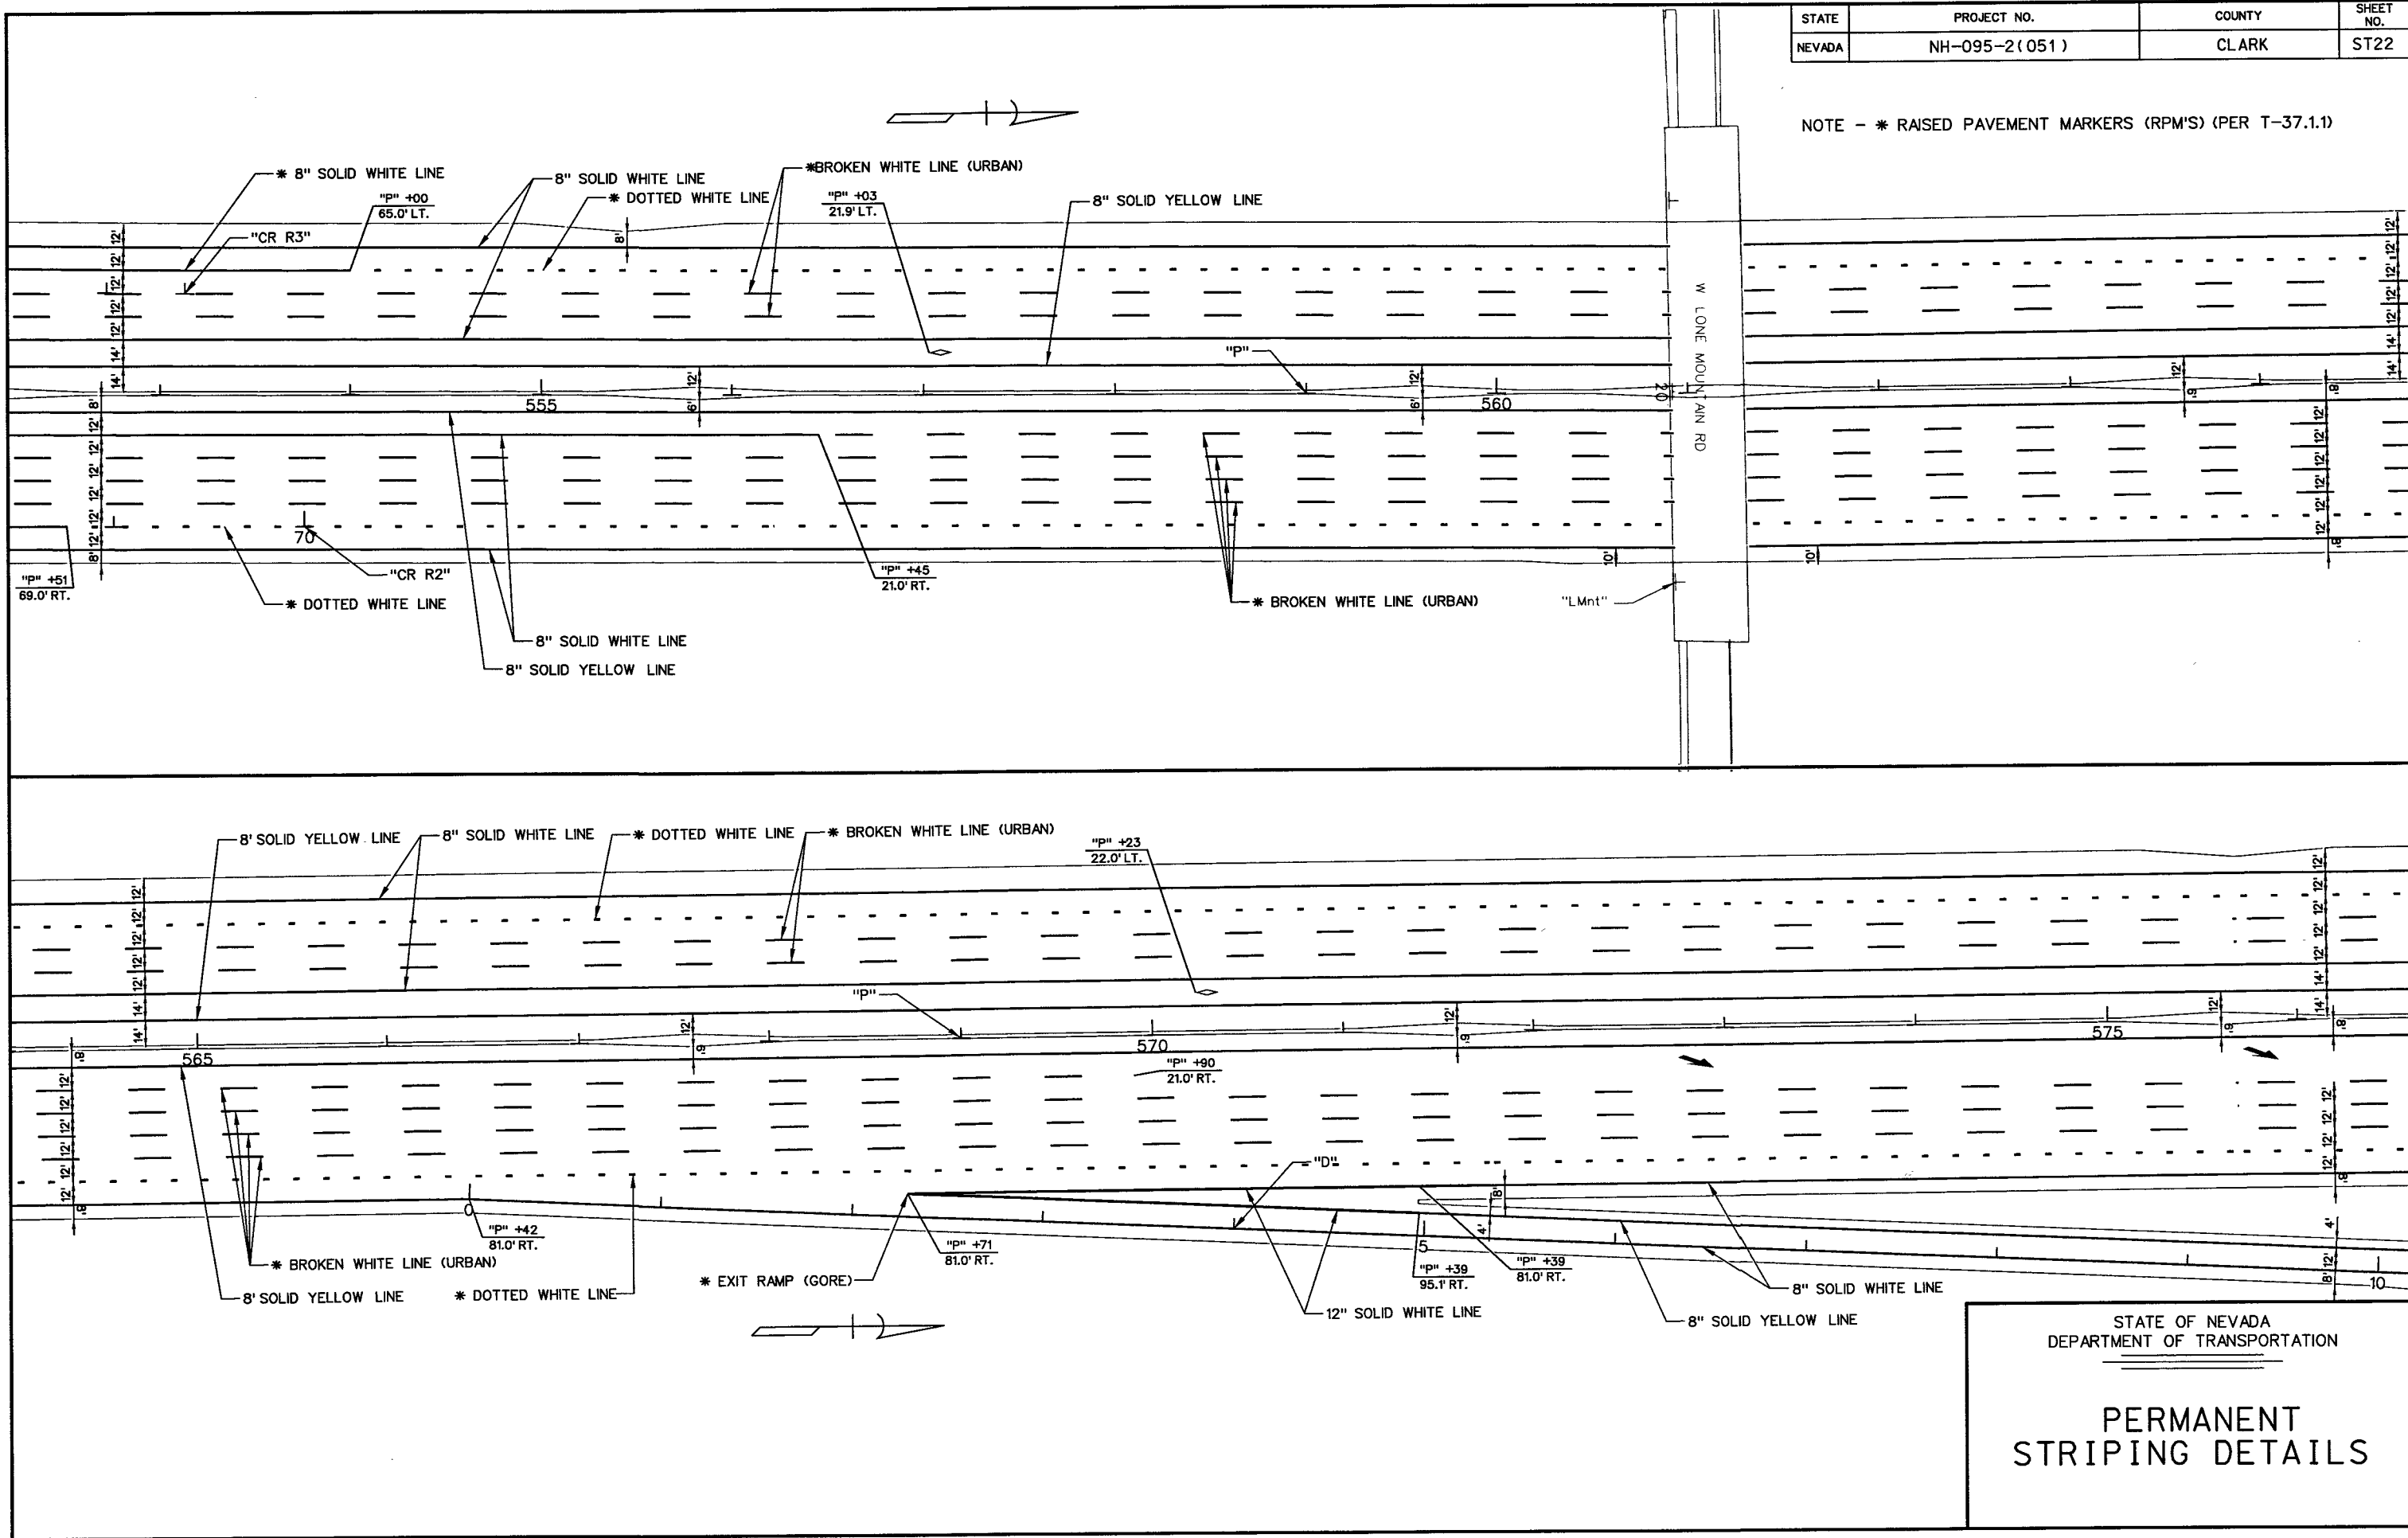

STATE	PROJECT NO.	COUNTY	SHEET NO.
NEVADA	NH-095-2(051)	CLARK	ST24

NOTE - * RAISED PAVEMENT MARKERS (RPM'S) (PER T-37.1.1)

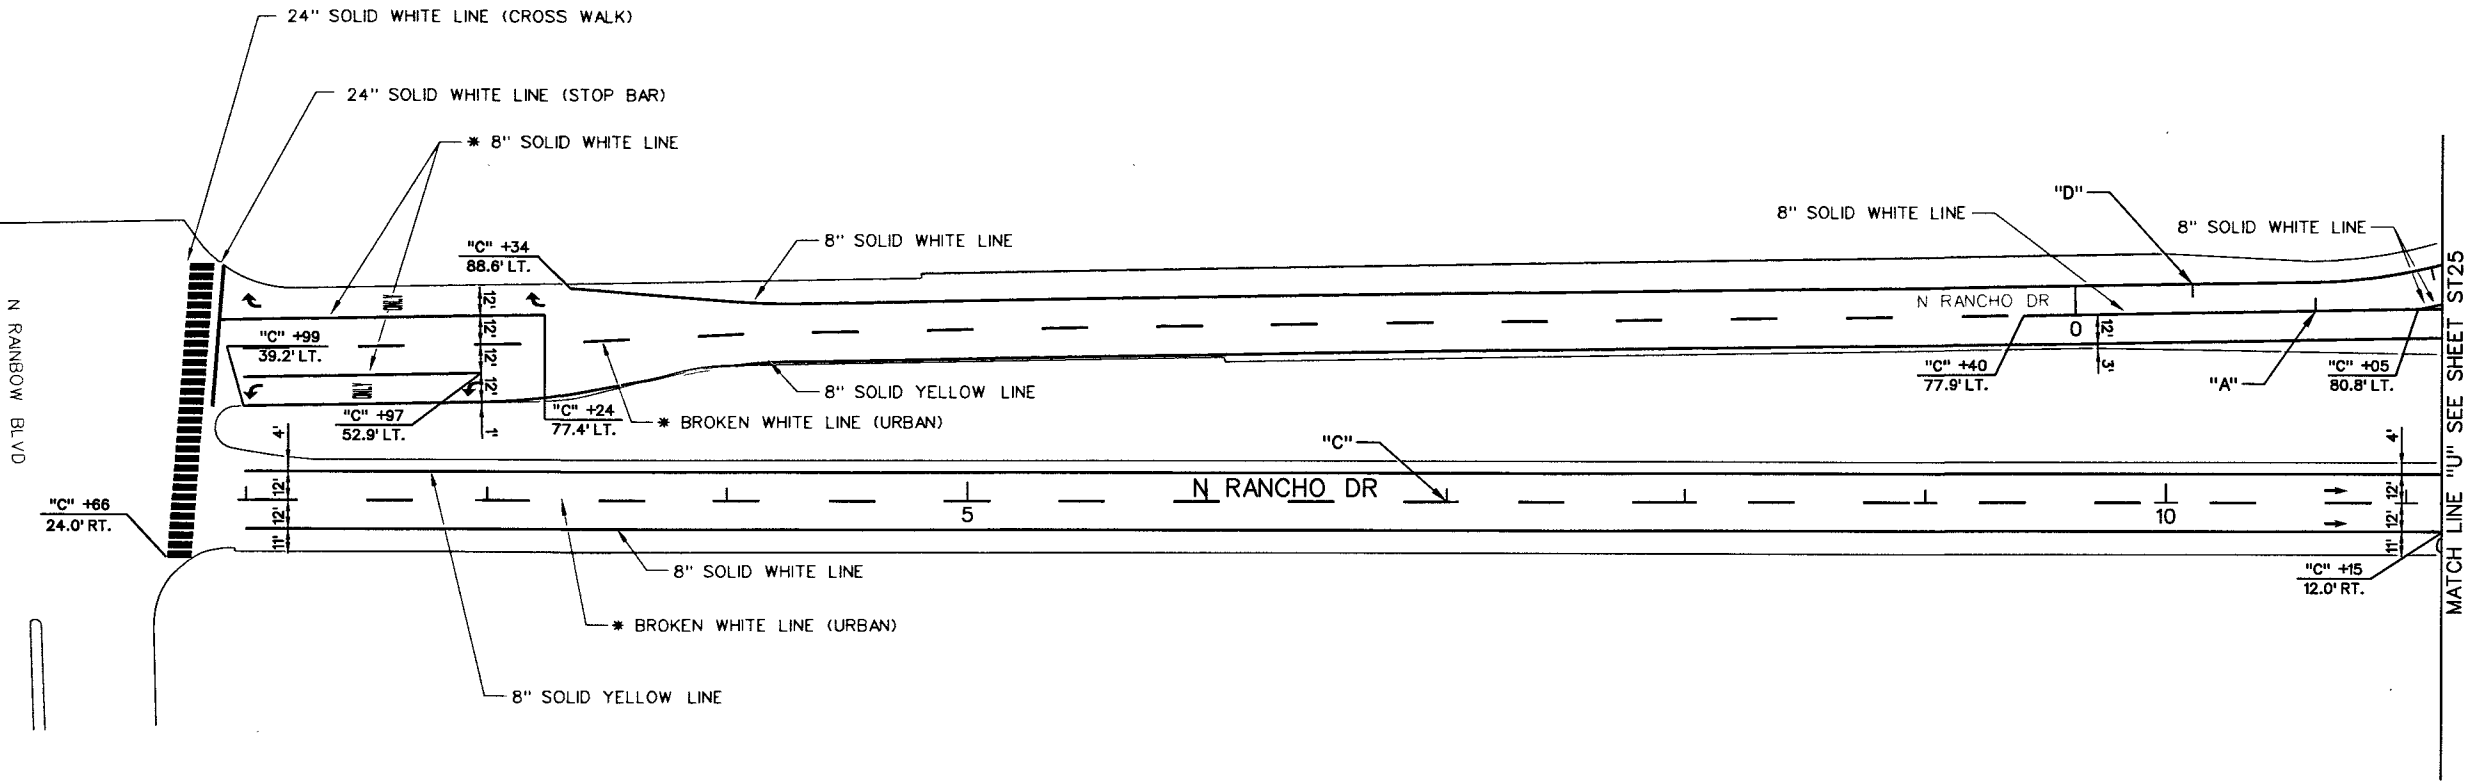


STATE OF NEVADA
DEPARTMENT OF TRANSPORTATION

PERMANENT
STRIPING DETAILS

STATE	PROJECT NO.	COUNTY	SHEET NO.
NEVADA	NH-095-2(051)	CLARK	ST25

NOTE - * RAISED PAVEMENT MARKERS (RPM'S) (PER T-37.1.1)

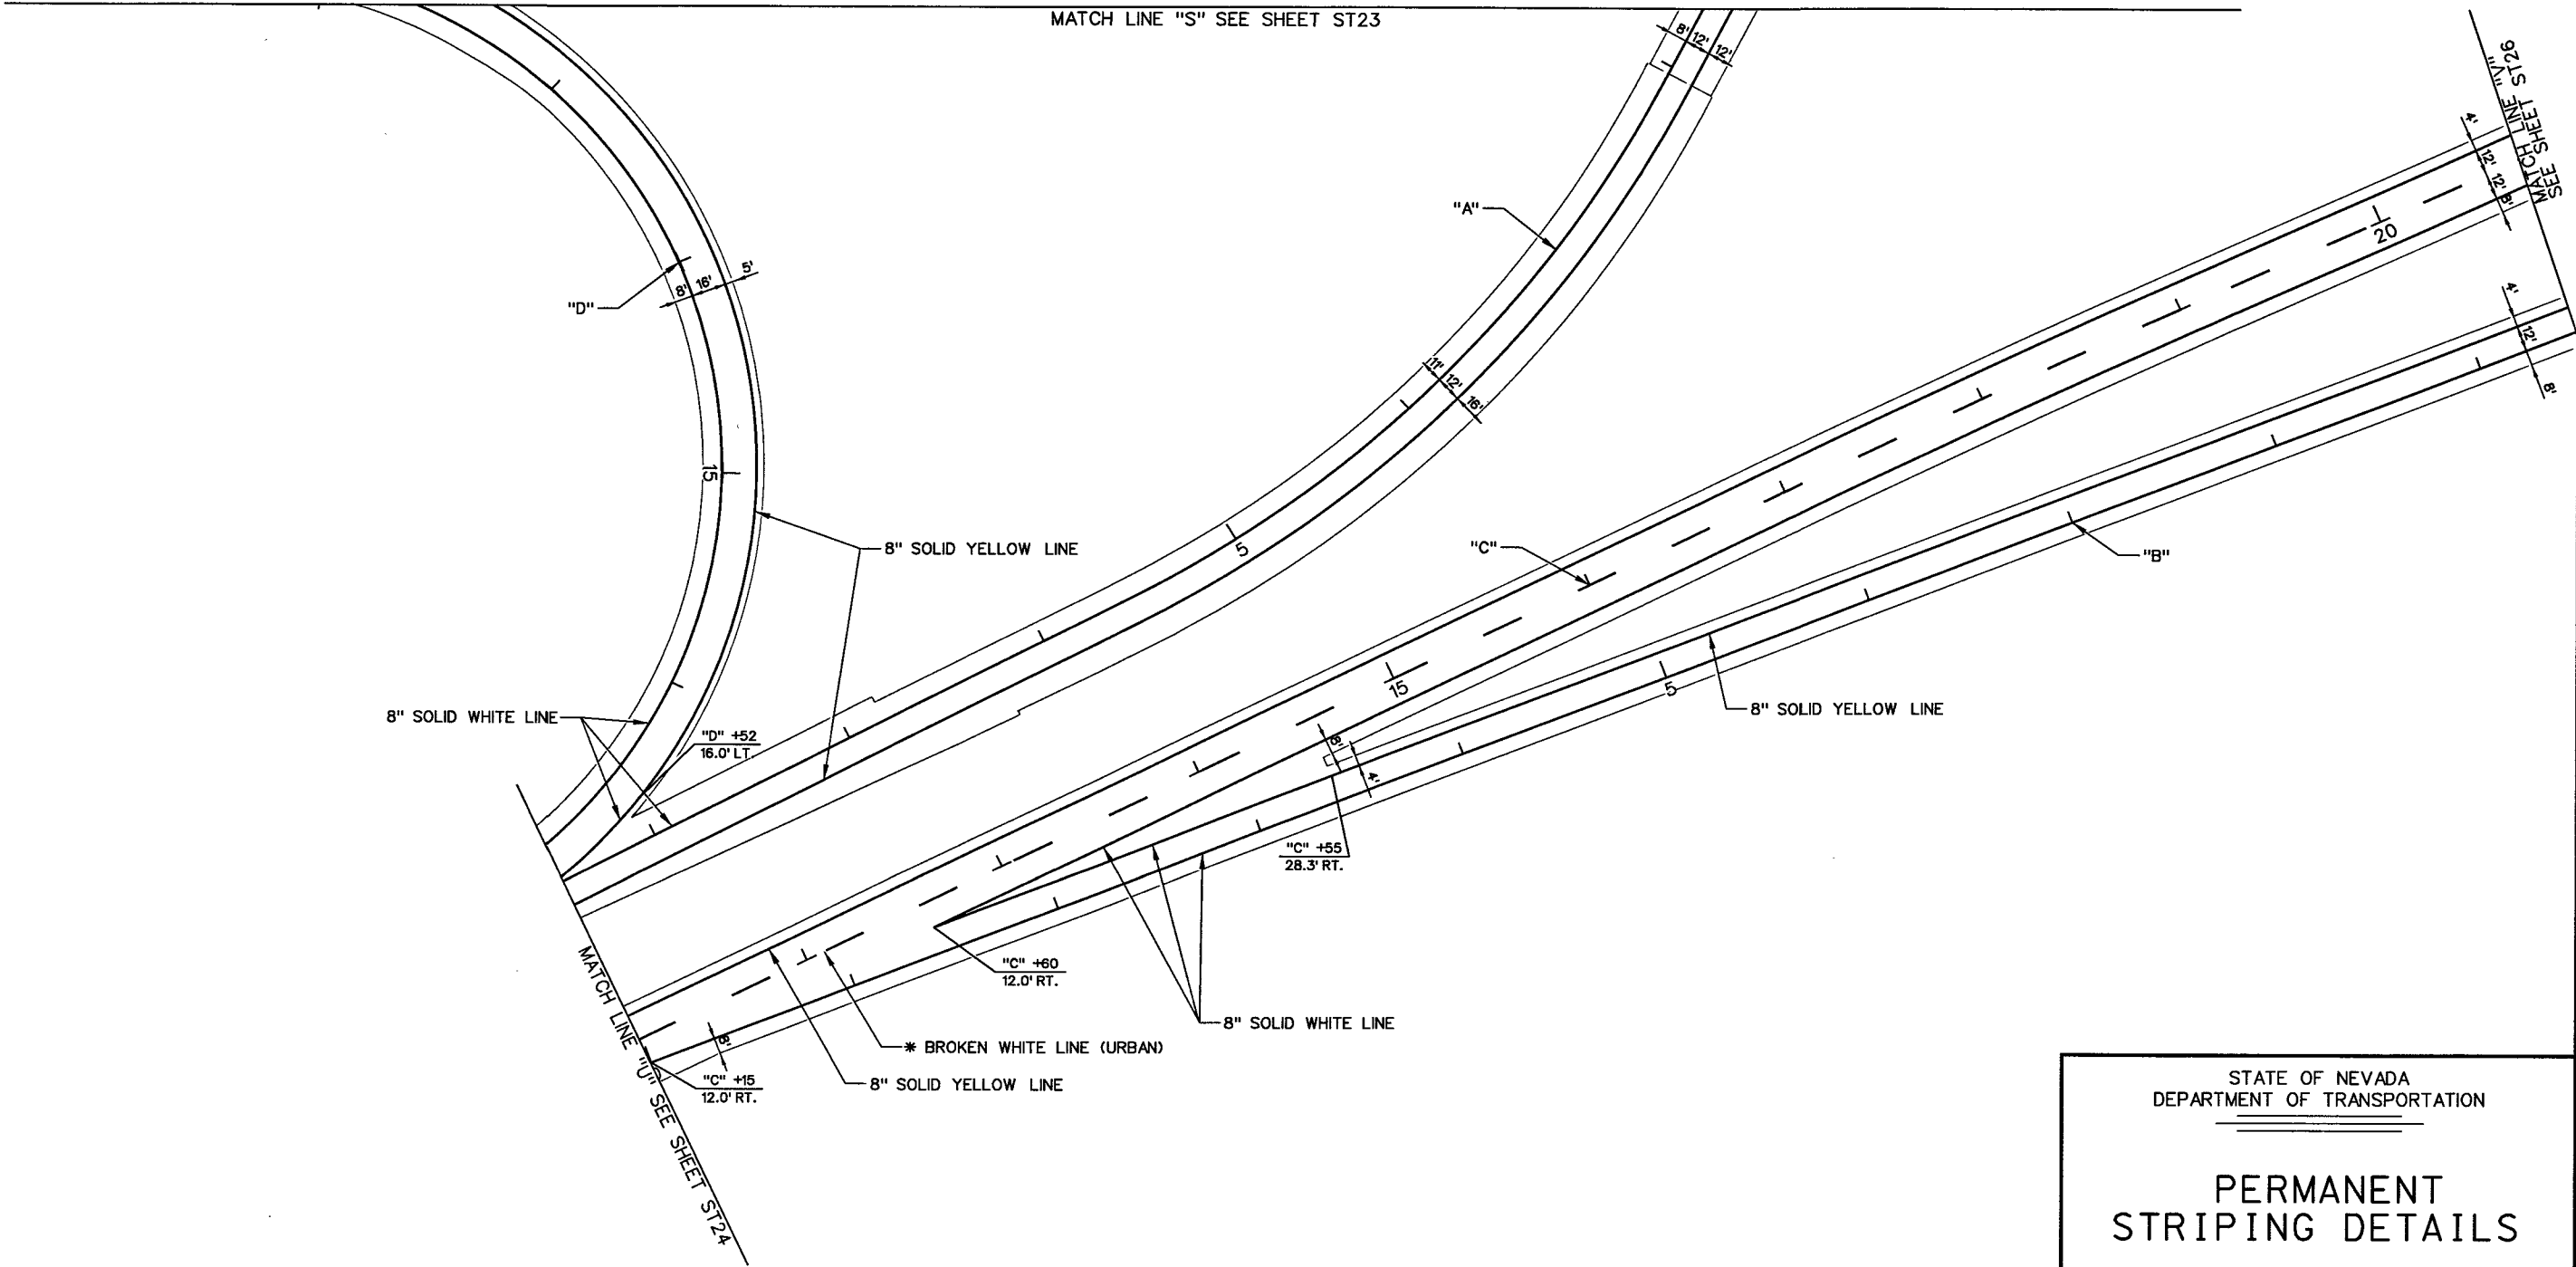

STATE OF NEVADA
DEPARTMENT OF TRANSPORTATION

PERMANENT
STRIPING DETAILS

