



STATE	PROJECT NO.	COUNTY	SHEET NO.
NEVADA	NH-095-2(051)	CLARK	ST28

NOTE - * RAISED PAVEMENT MARKERS (RPM'S) (PER T-37.1.1)
 NOTE - ** TYPE D RAISED PAVEMENT MARKERS (RPM'S) (PER T-38.1.5)
 NOTE - THE LOCATIONS OF CROSSWALKS AND STOP BARS ARE CONTROLLED BY THE ASSOCIATED CURB RAMPS PER STANDARD PLAN SHEET 5-38.1.3 UNLESS INDICATED OTHERWISE. REFER TO THE STRUCTURE LIST FOR EXACT LOCATIONS OF CURB RAMPS.

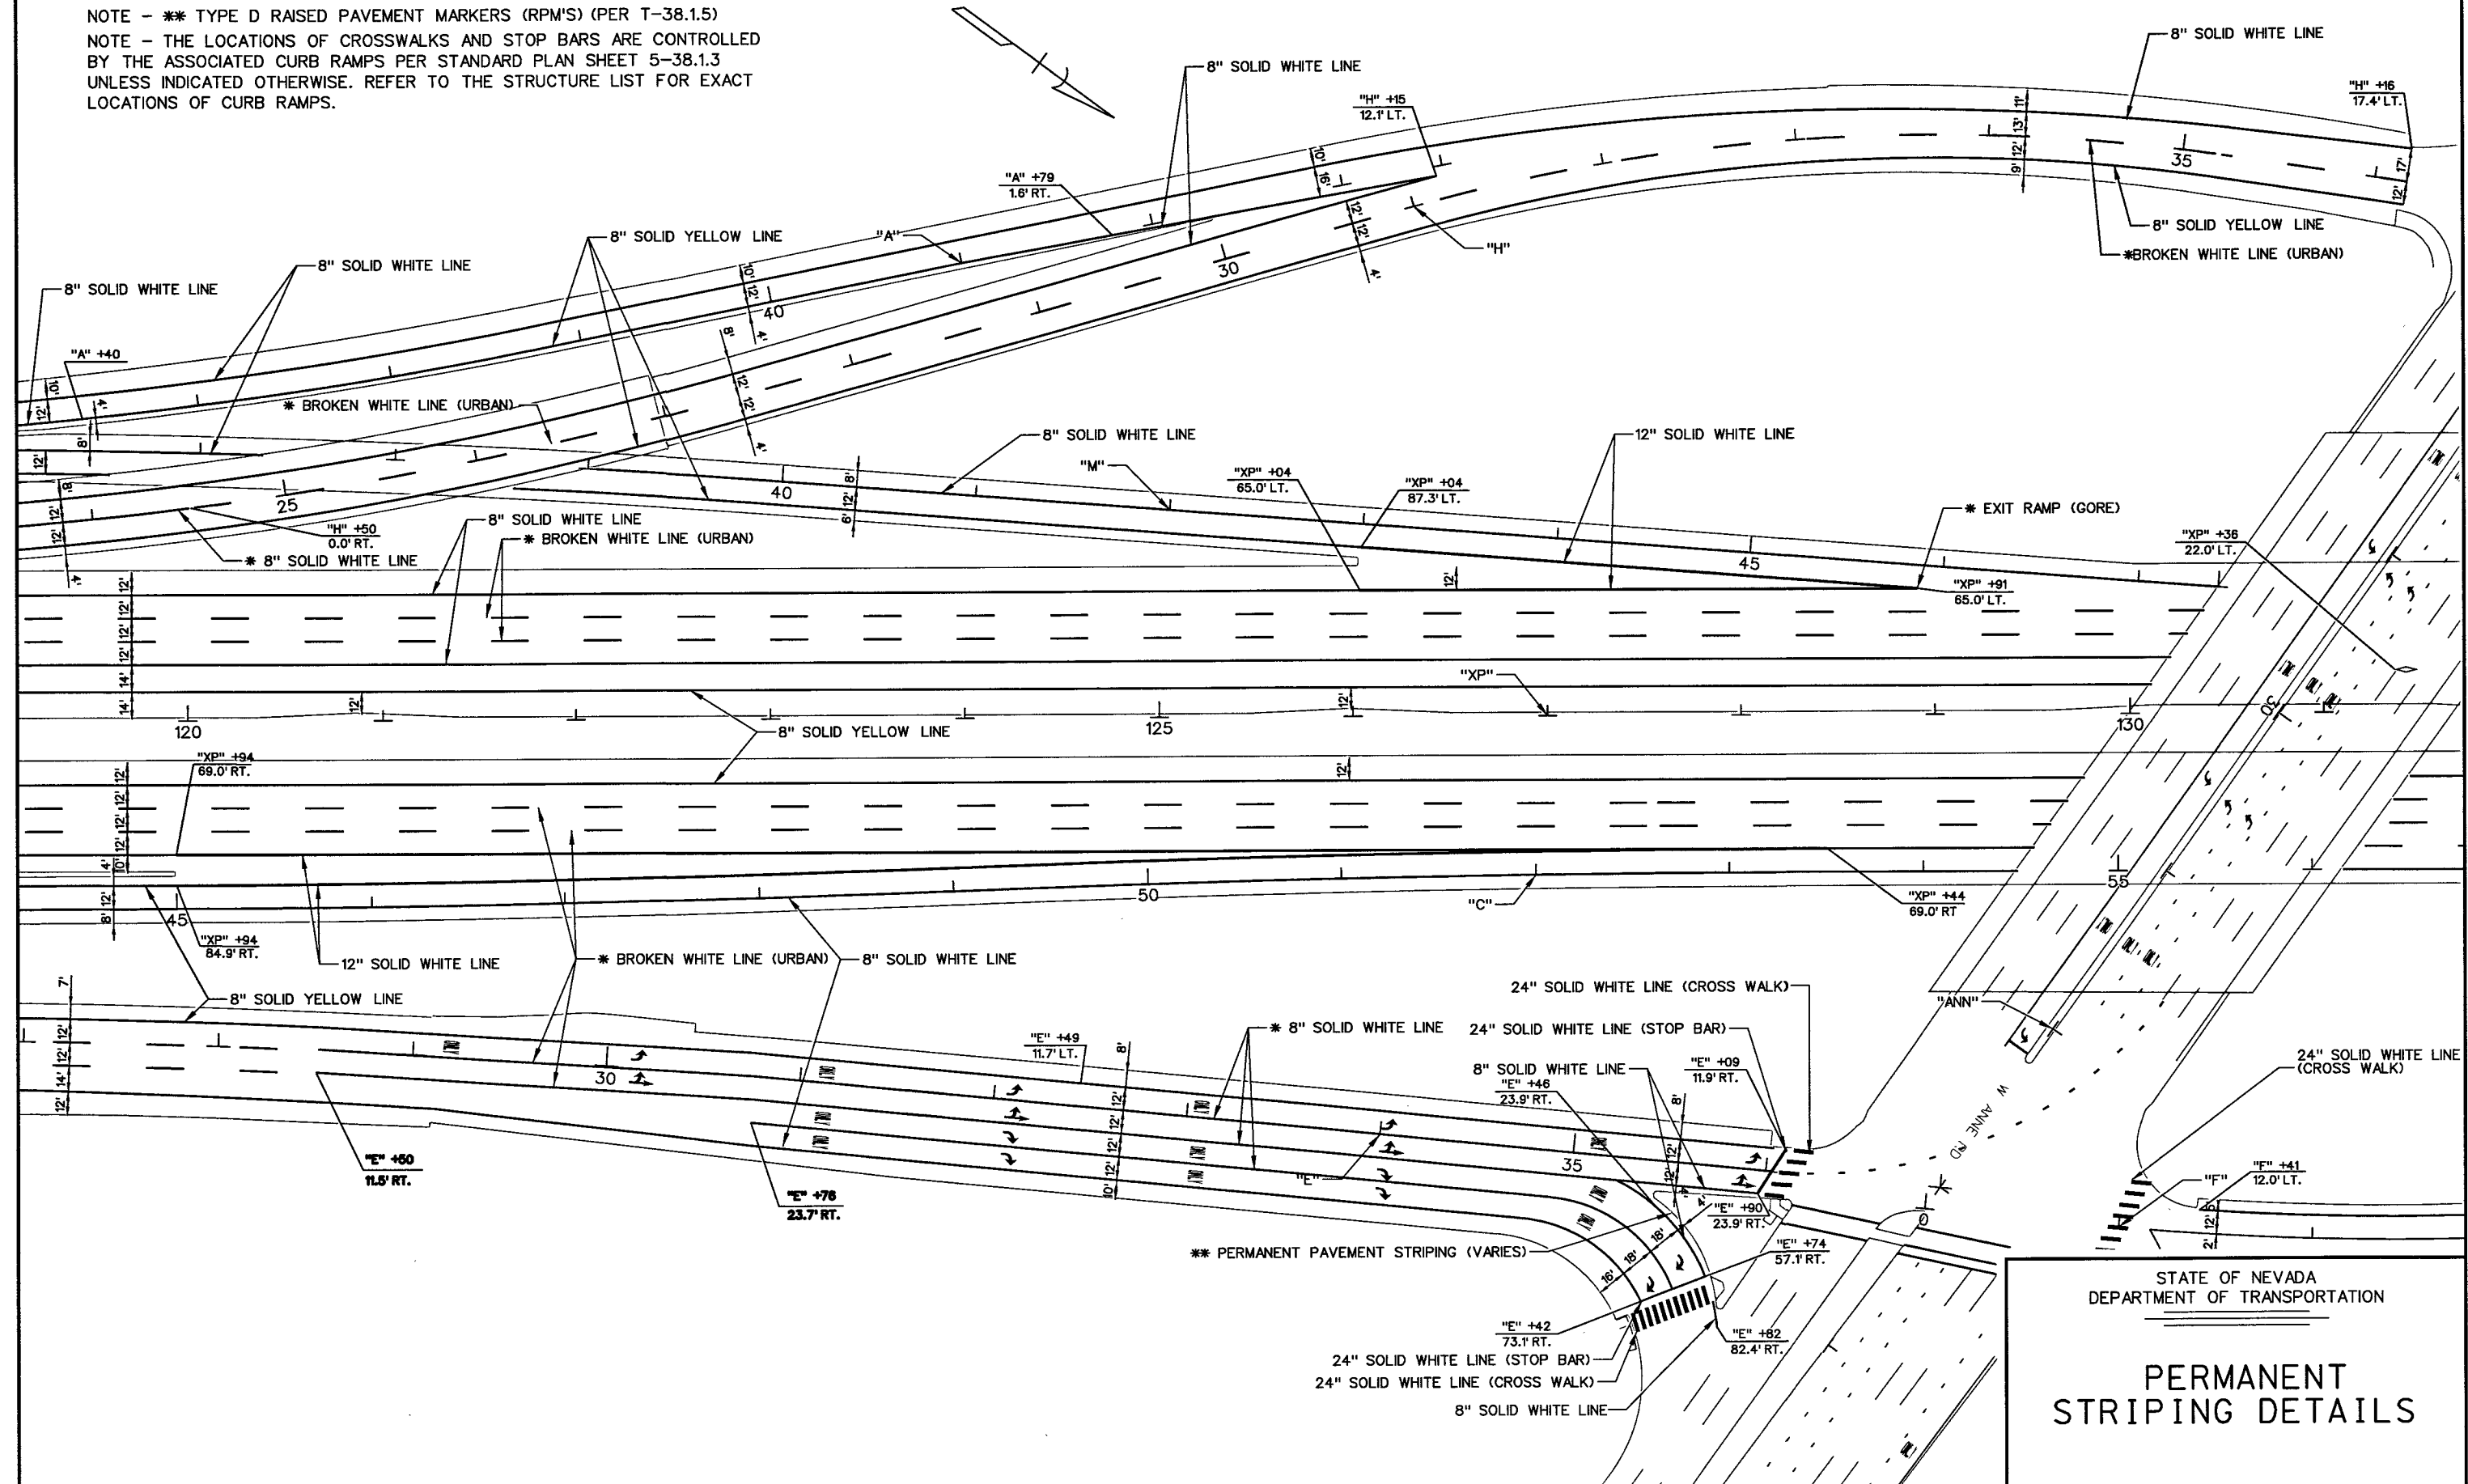

STATE	PROJECT NO.	COUNTY	SHEET NO.
NEVADA	NH-095-2(051)	CLARK	ST29

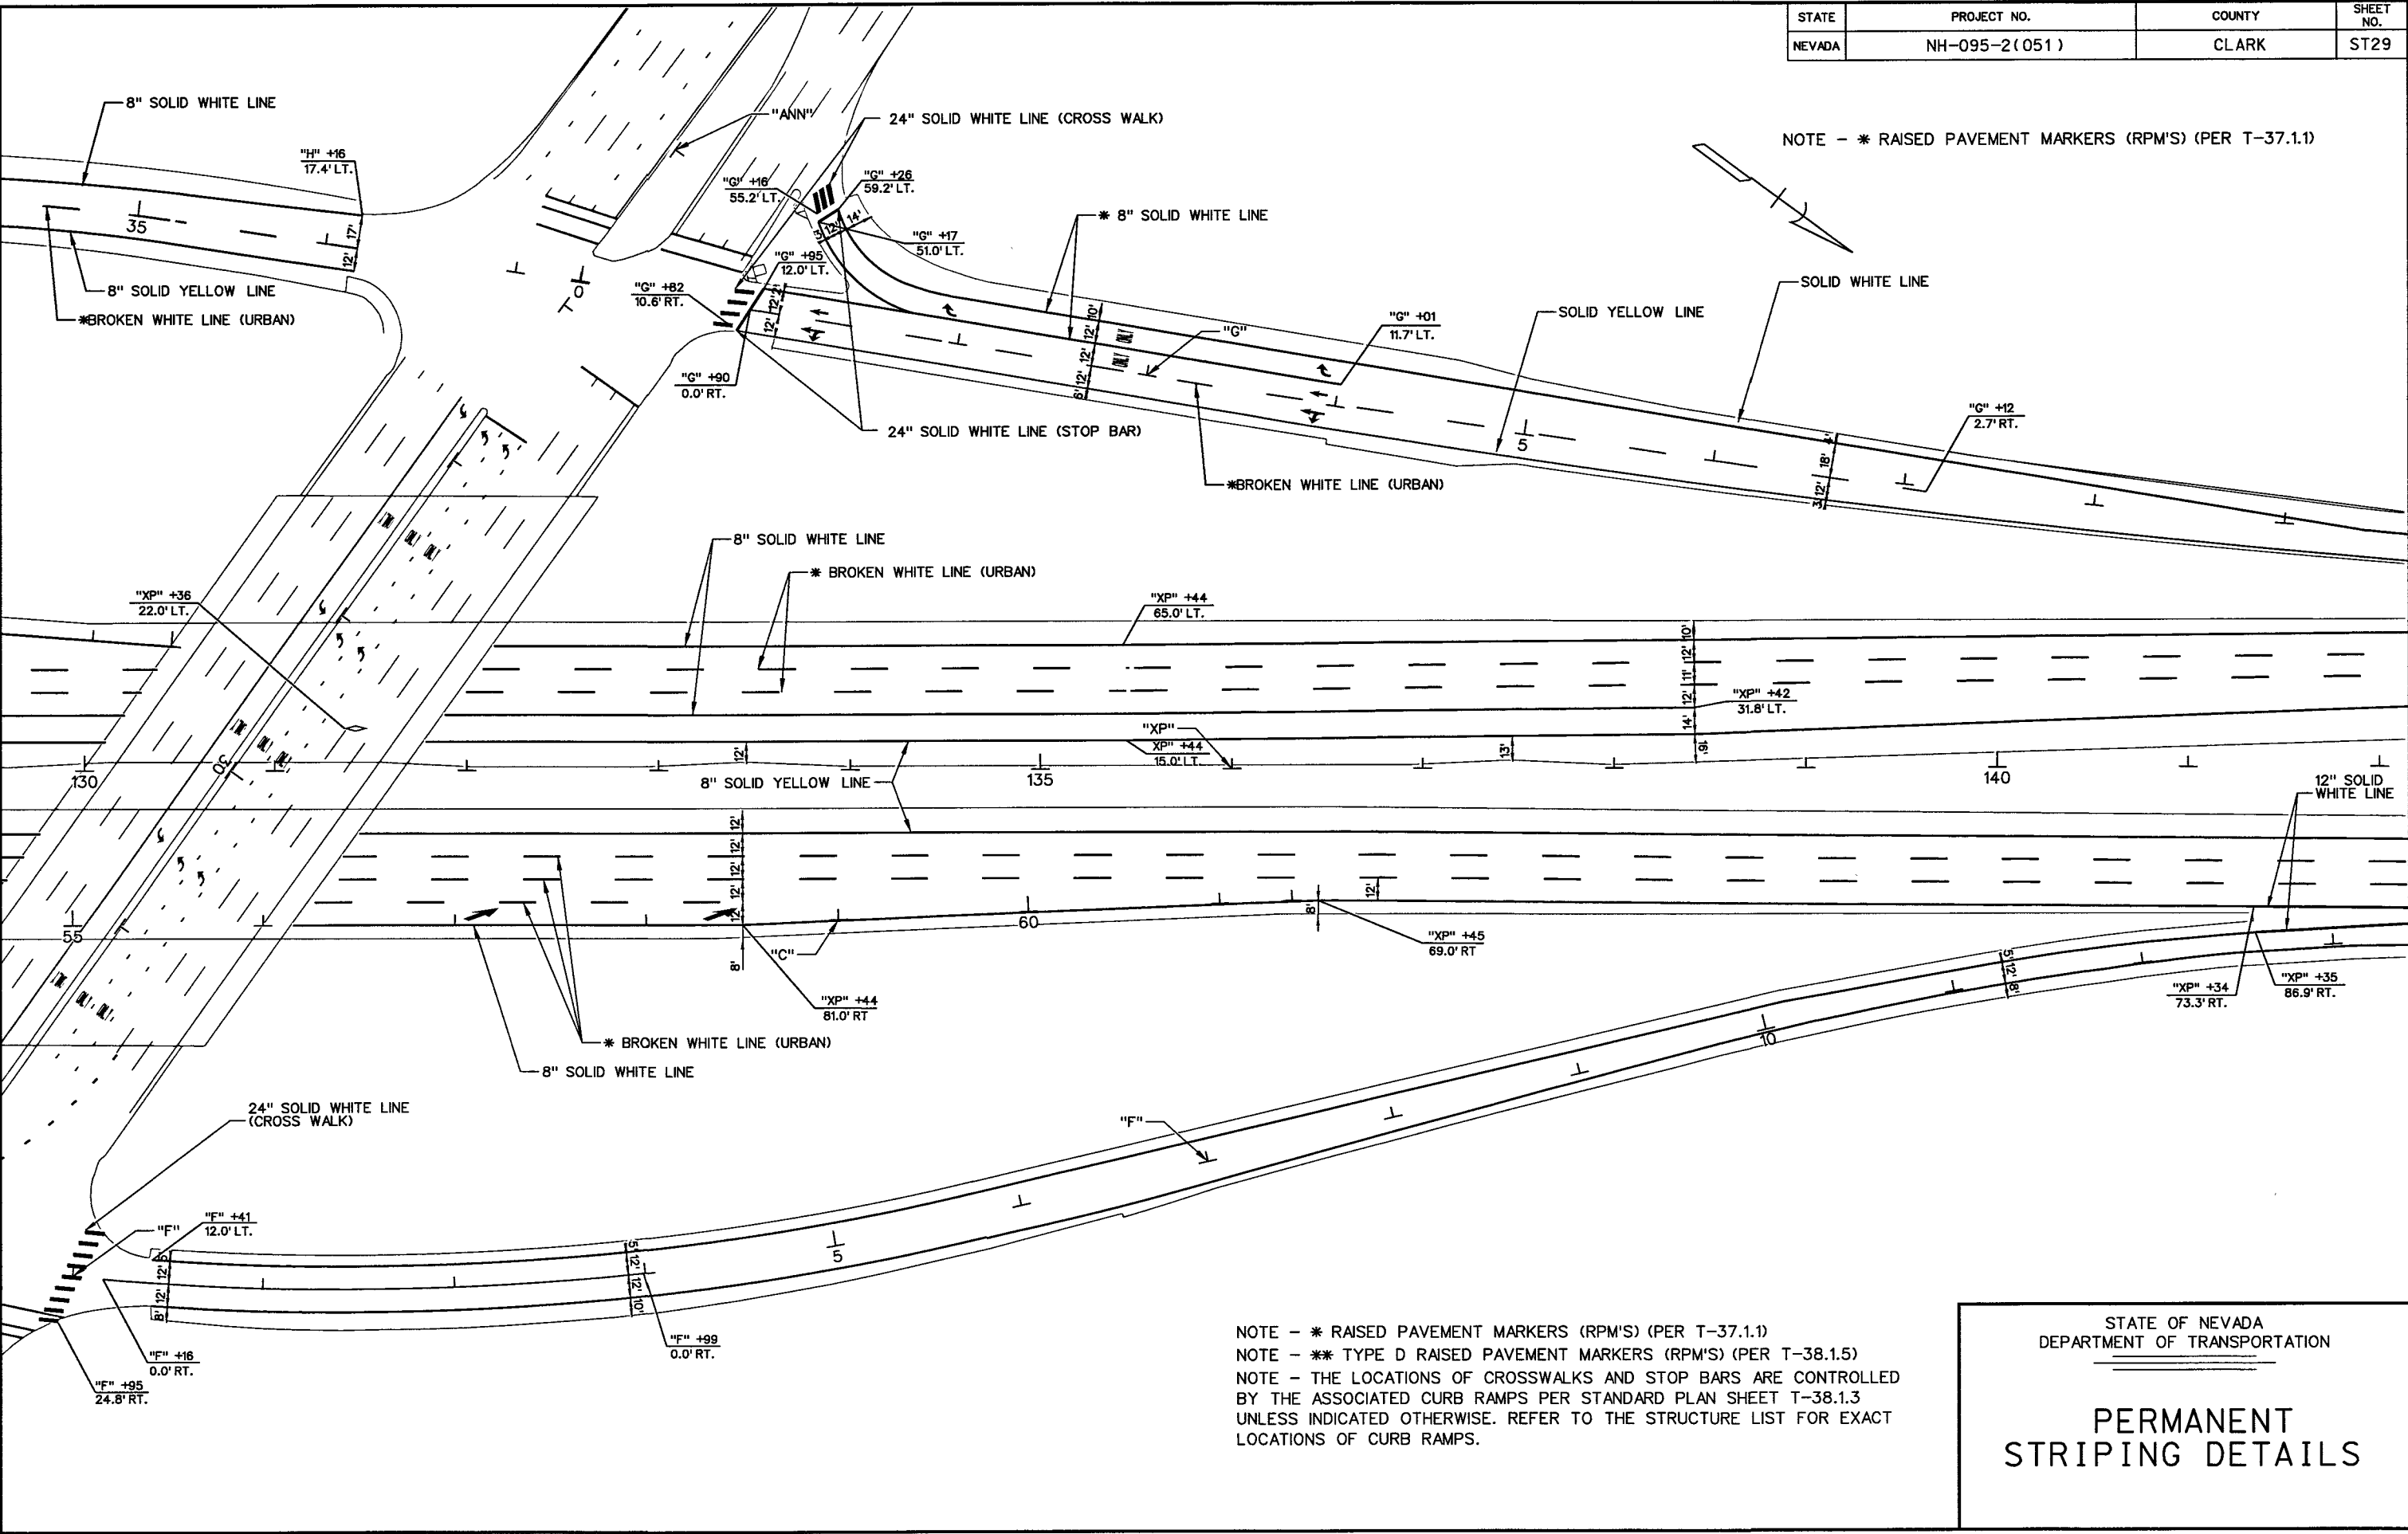


STATE OF NEVADA
DEPARTMENT OF TRANSPORTATION

PERMANENT
STRIPING DETAILS

STATE	PROJECT NO.	COUNTY	SHEET NO.
NEVADA	NH-095-2(051)	CLARK	ST30

NOTE - * RAISED PAVEMENT MARKERS (RPM'S) (PER T-37.1.1)

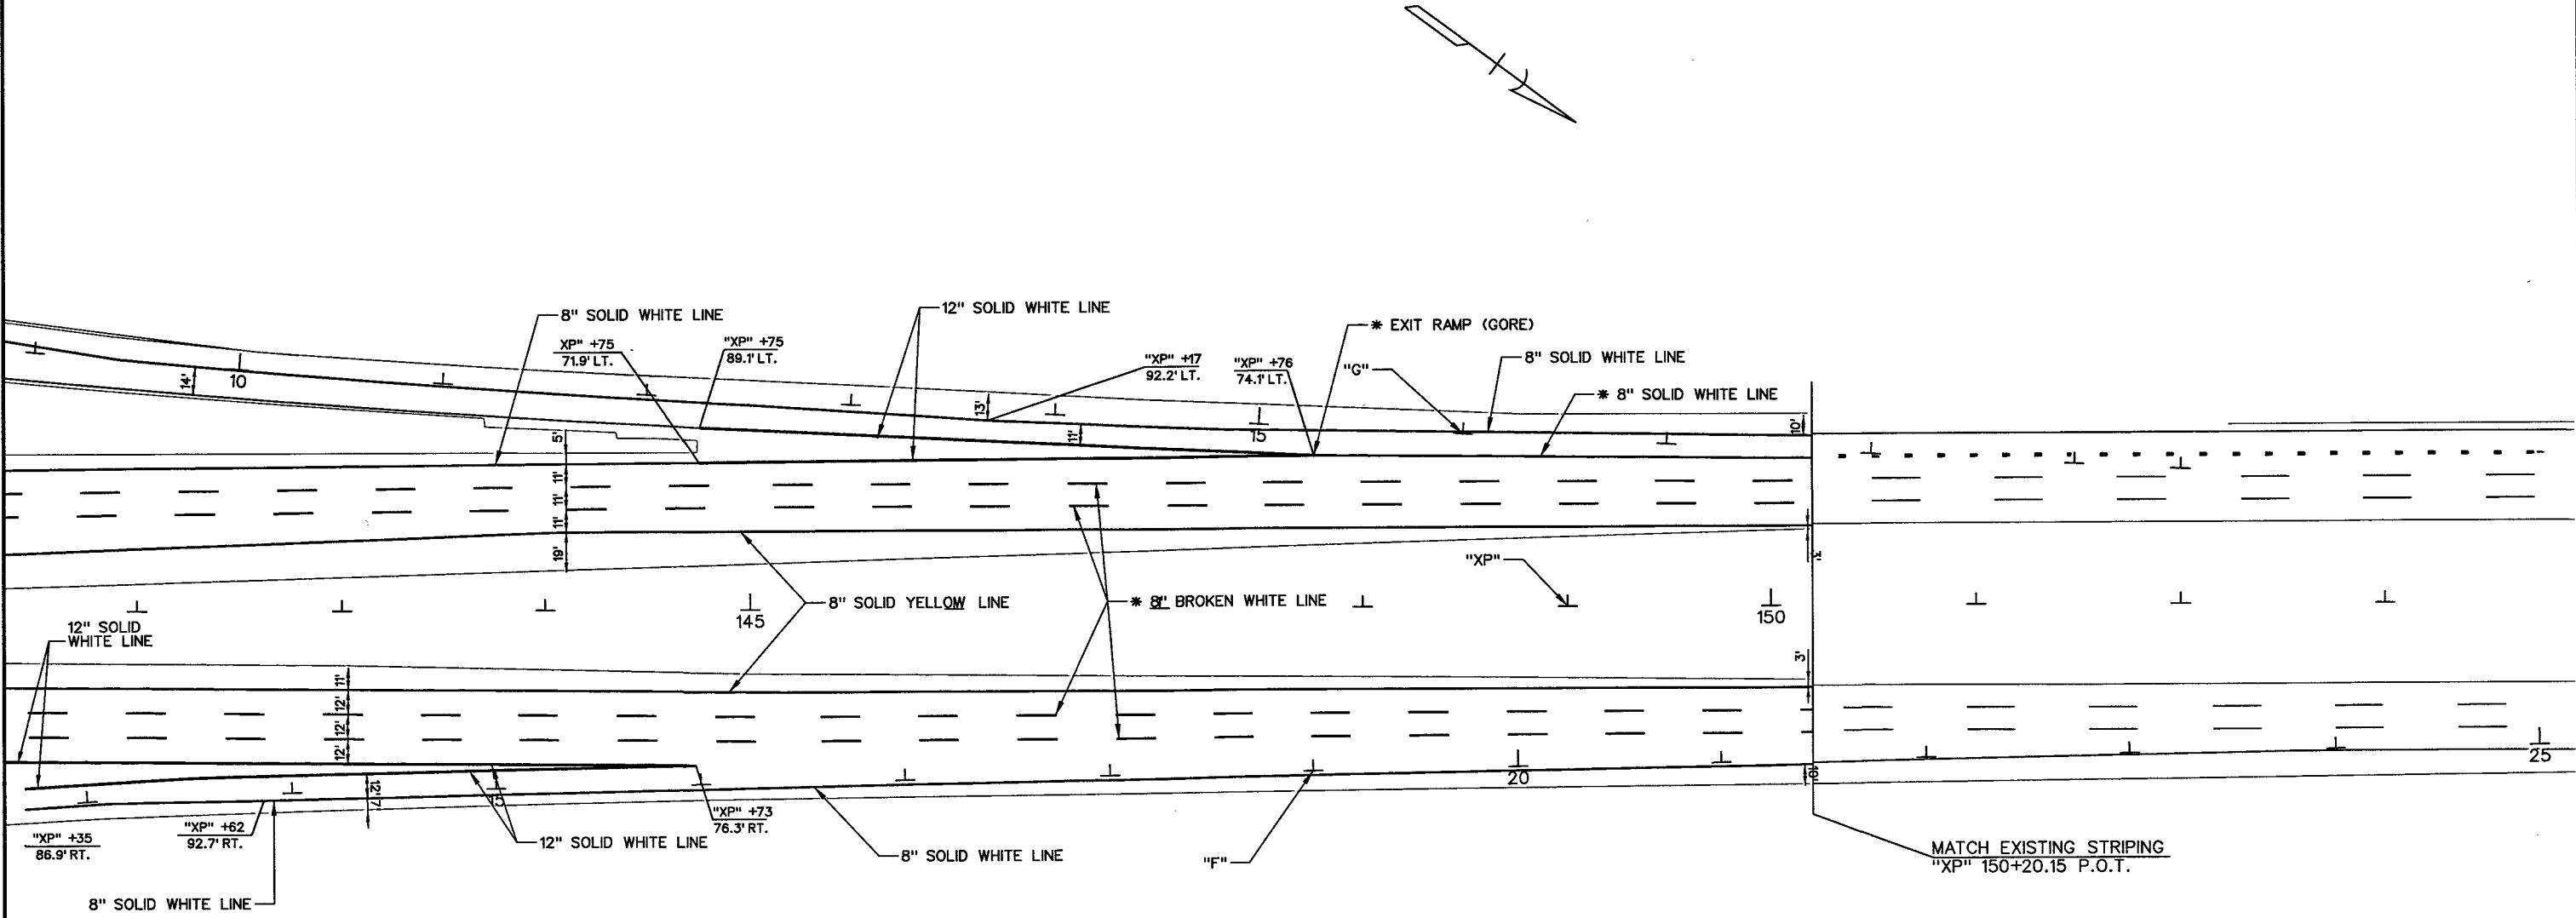


STATE OF NEVADA
DEPARTMENT OF TRANSPORTATION

**PERMANENT
STRIPING DETAILS**


STATE	PROJECT NO.	COUNTY	SHEET NO.
NEVADA	NH-095-2(051)	CLARK	ST32

NOTE - * RAISED PAVEMENT MARKERS (RPM's)
 ** TYPE D RAISED PAVEMENT MARKERS (RPM's)
 NOTE - THE LOCATIONS OF CROSSWALKS AND STOP BARS ARE CONTROLLED BY THE ASSOCIATED CURB RAMPS PER STANDARD PLAN SHEET T-38.1.3 UNLESS INDICATED OTHERWISE. REFER TO THE STRUCTURE LIST FOR EXACT LOCATIONS OF CURB RAMPS.

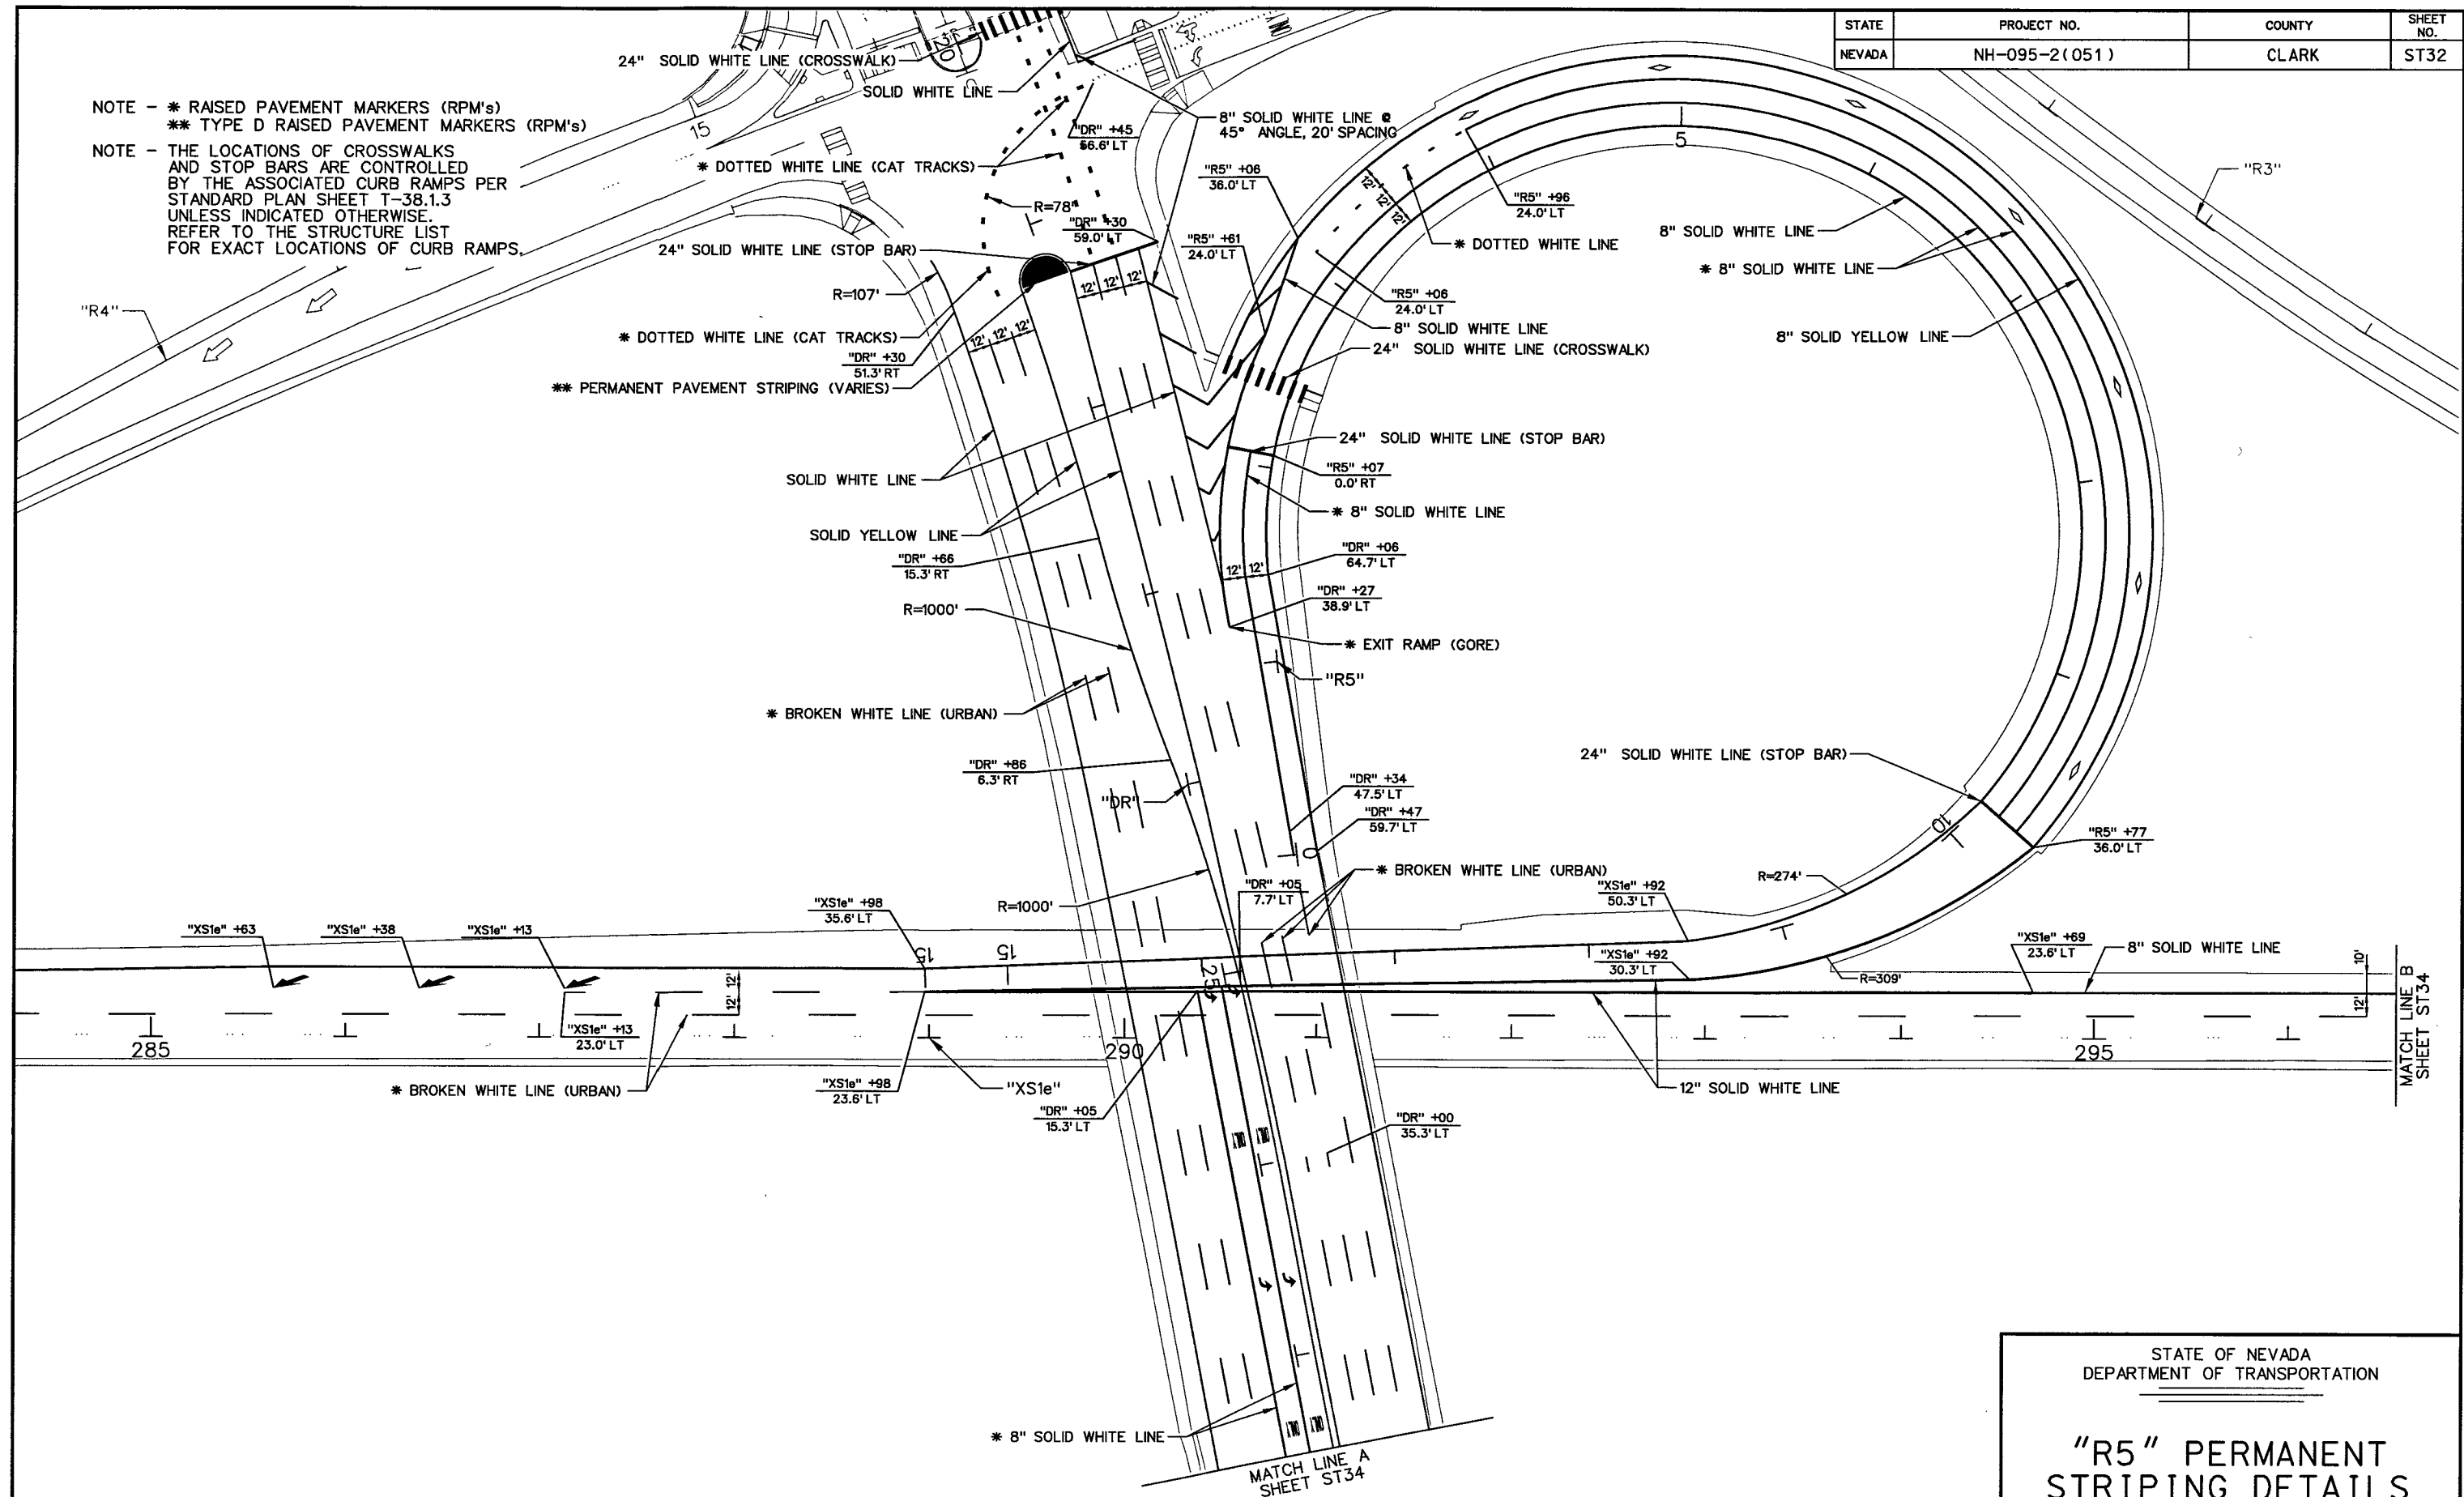

STATE OF NEVADA
 DEPARTMENT OF TRANSPORTATION
 "R5" PERMANENT
 STRIPING DETAILS

STATE	PROJECT NO.	COUNTY	SHEET NO.
NEVADA	NH-095-2(051)	CLARK	ST33

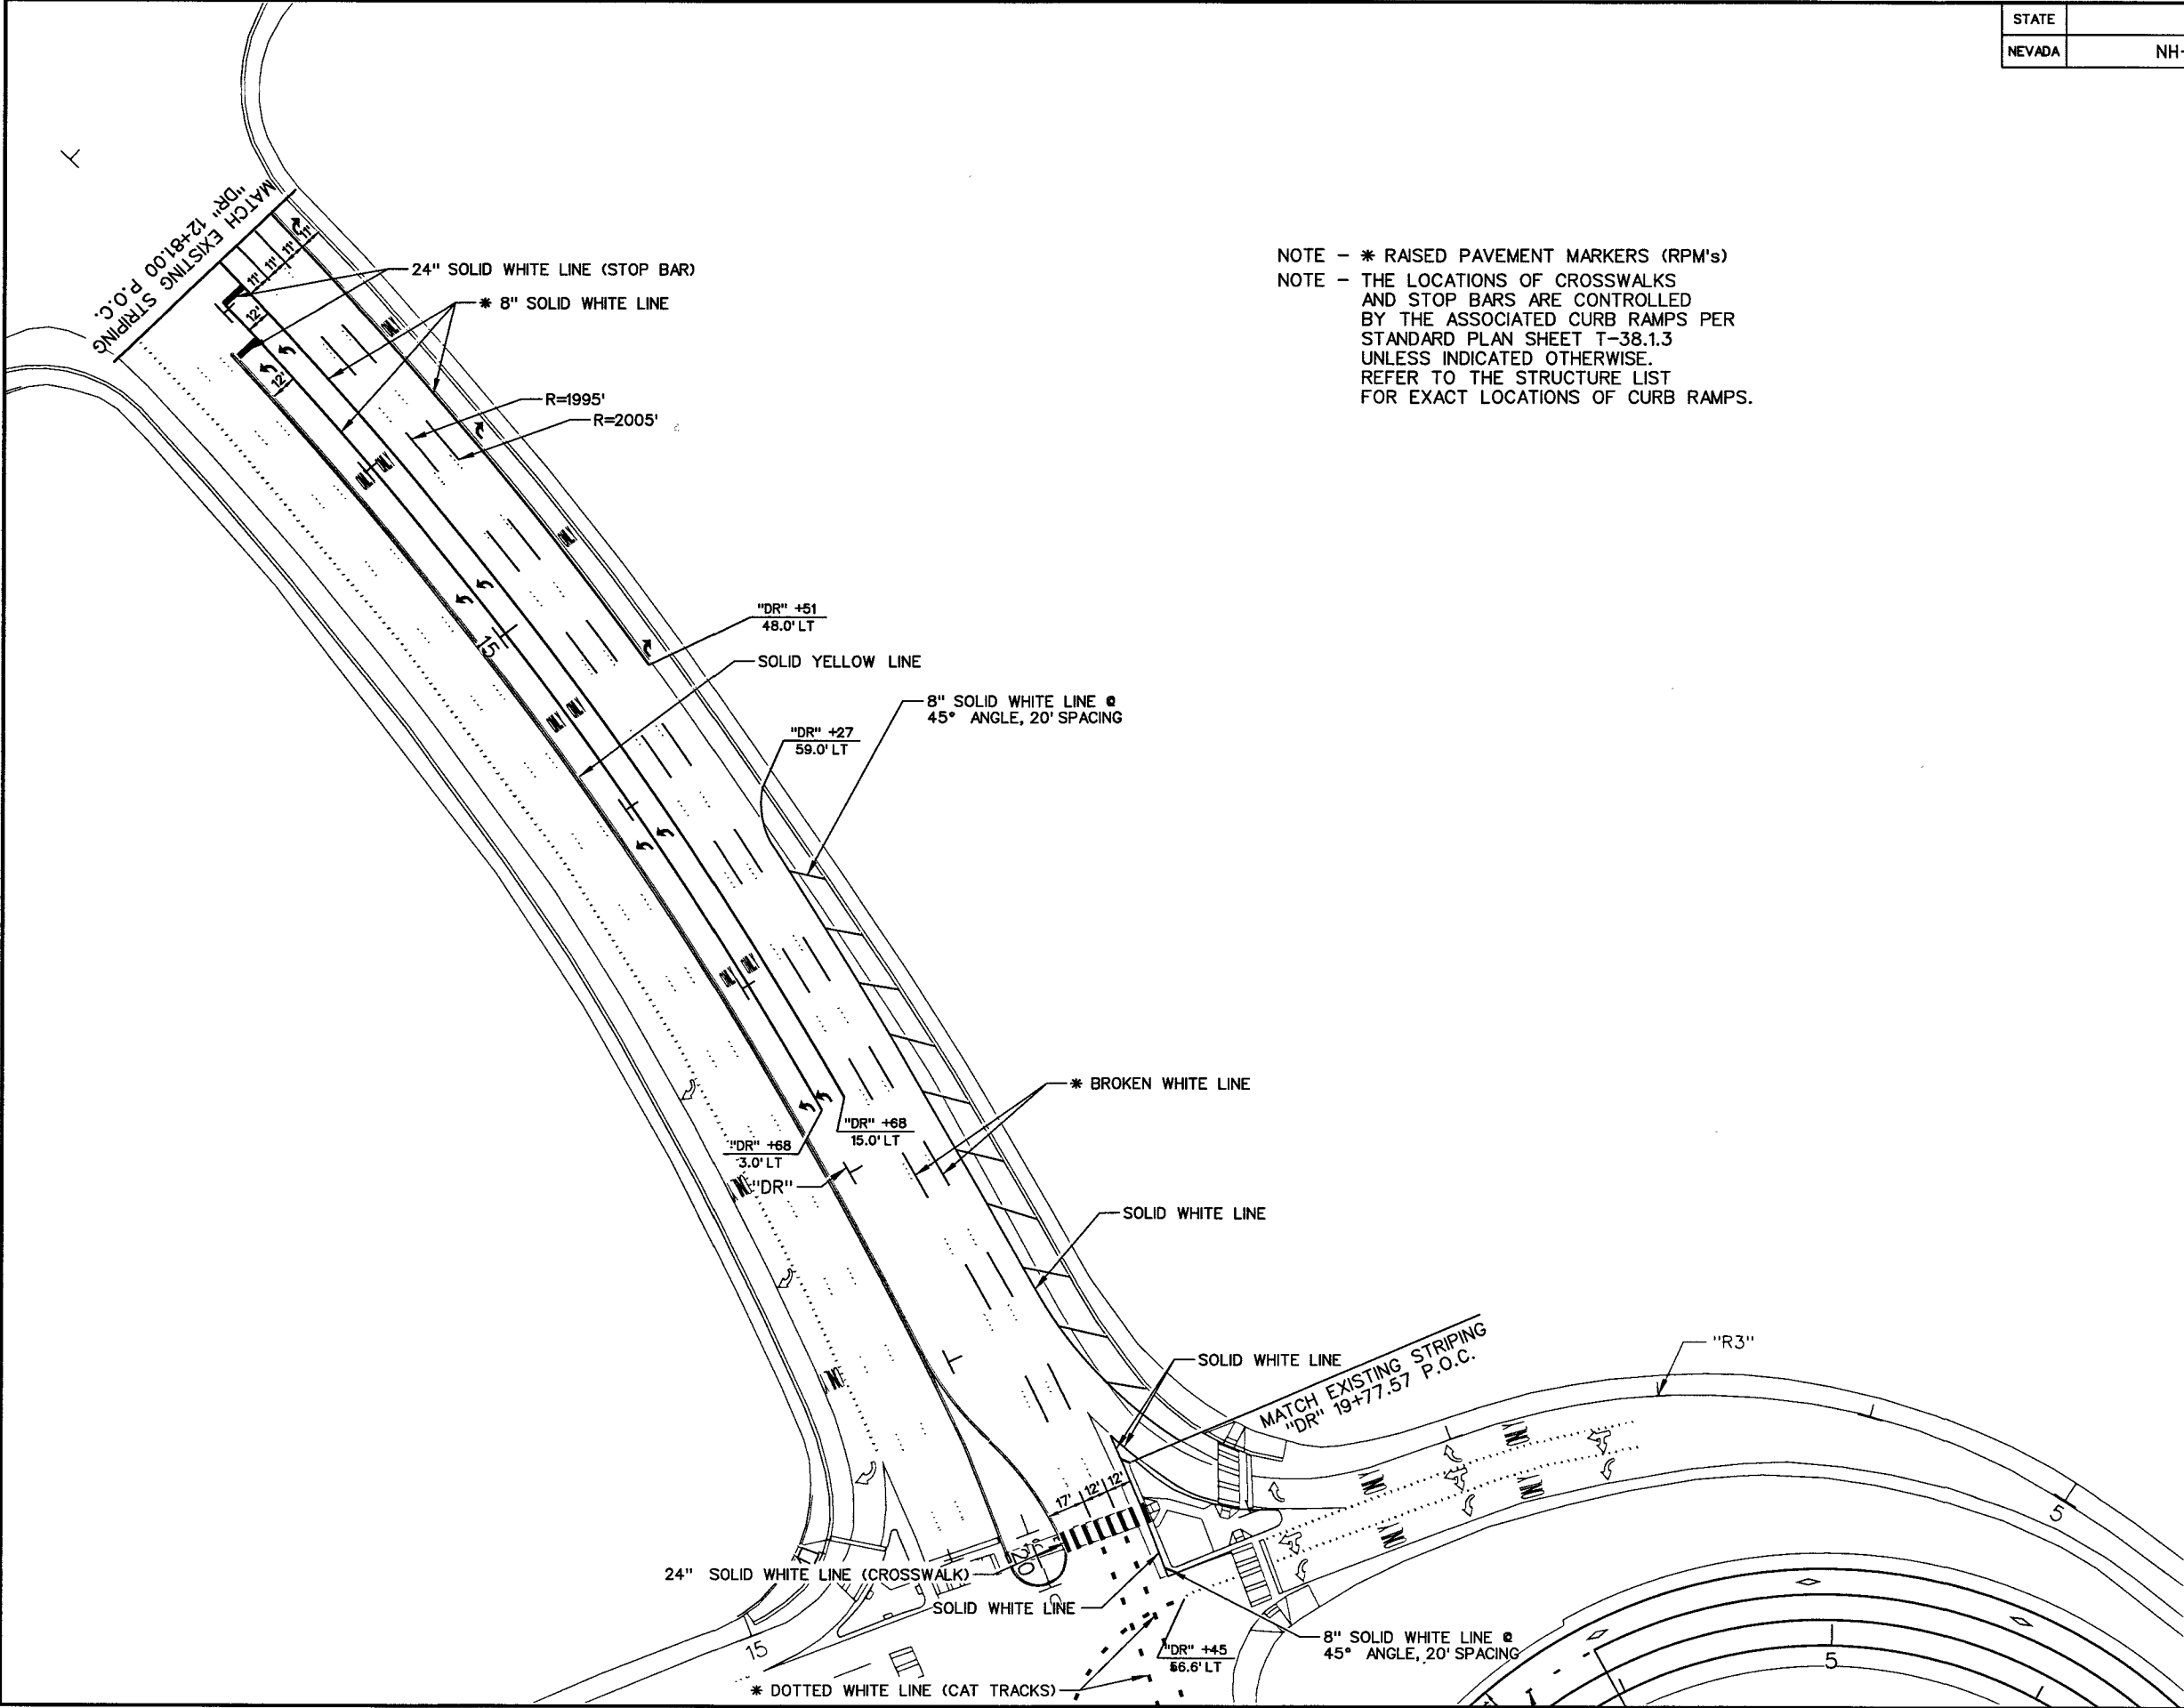



NOTE - * RAISED PAVEMENT MARKERS (RPM's)
NOTE - THE LOCATIONS OF CROSSWALKS
AND STOP BARS ARE CONTROLLED
BY THE ASSOCIATED CURB RAMPS PER
STANDARD PLAN SHEET T-38.1.3
UNLESS INDICATED OTHERWISE.
REFER TO THE STRUCTURE LIST
FOR EXACT LOCATIONS OF CURB RAMPS.

STATE OF NEVADA
DEPARTMENT OF TRANSPORTATION

"R5" PERMANENT
STRIPING DETAILS

STATE	PROJECT NO.	COUNTY	SHEET NO.
NEVADA	NH-095-2(051)	CLARK	ST34

NOTE - * RAISED PAVEMENT MARKERS (RPM's)
 ** TYPE D RAISED PAVEMENT MARKERS (RPM's)
 NOTE - THE LOCATIONS OF CROSSWALKS
 AND STOP BARS ARE CONTROLLED
 BY THE ASSOCIATED CURB RAMPS PER
 STANDARD PLAN SHEET T-38.1.3
 UNLESS INDICATED OTHERWISE.
 REFER TO THE STRUCTURE LIST
 FOR EXACT LOCATIONS OF CURB RAMPS.

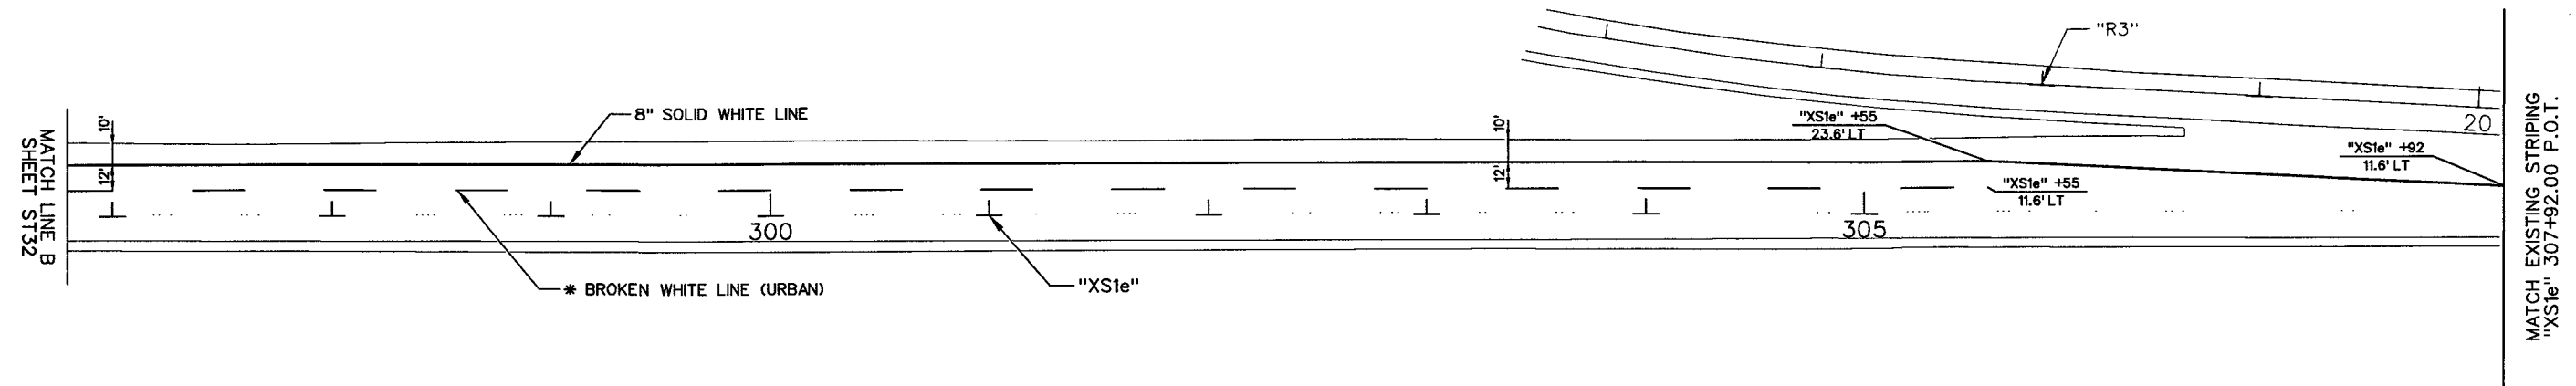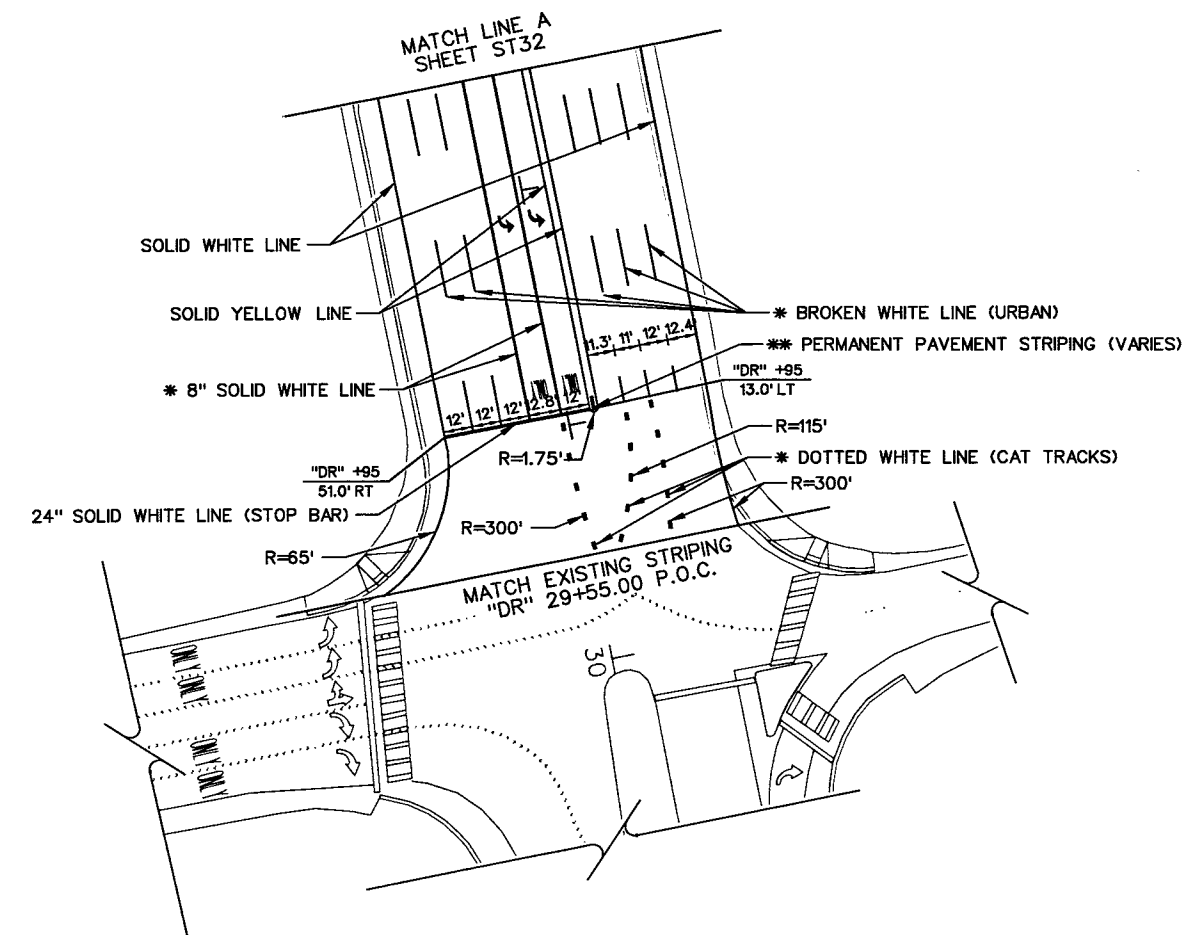

STATE OF NEVADA
 DEPARTMENT OF TRANSPORTATION
 "R5" PERMANENT
 STRIPING DETAILS

STATE	PROJECT NO.	COUNTY	SHEET
NEVADA	NH-095-2(051)	CLARK	TC1

SUMMARY OF CONSTRUCTION SIGNS AND DEVICES

SIGN NO.	SIGN MESSAGE	PANEL SIZE (INCHES) W X H			PANEL AREA (SQFT)	PHASE 1															
						STAGE 1	STAGE 2	STAGE 3	STAGE 4	STAGE 5	STAGE 6	STAGE 7	STAGE 8	STAGE 9	STAGE 10	STAGE 11	STAGE 12	STAGE 13	STAGE 14	STAGE 15	STAGE 16
M4-8A	END DETOUR	24	X	18	3.00		2														
M4-9L	DETOUR - LEFT ARROW	30	X	24	5.00		2														
M4-9R	DETOUR - RIGHT ARROW	30	X	24	5.00		3														
M6-1	ADVANCE TURN ARROW	21	X	15	2.19																
M6-3	DIRECTIONAL ARROW	21	X	15	2.19																
R11-2	ROAD CLOSED	48	X	30	10.00	1											2	*	3	2	
R11-4	ROAD CLOSED TO THRU TRAFFIC	60	X	30	12.50																
R2-1	SPEED LIMIT 55 MPH	48	X	60	20.00	8											2				
R2-1	SPEED LIMIT 65 MPH	48	X	60	20.00	4											2				
R3-1	RIGHT TURN PROHIBITION	24	X	24	4.00																
R3-2	LEFT TURN PROHIBITION	24	X	24	4.00																
R3-5R	MANDATORY MOVEMENT (1LANE) RIGHT	30	X	36	7.50																
R3-7R	RIGHT LANE MUST TURN RIGHT	30	X	30	6.25																
R4- 7A	KEEP RIGHT	24	X	30	5.00														2		
R4- 8A	KEEP LEFT	24	X	30	5.00																
R9-11L	SIDEWALK CLOSED CROSS HERE (LEFT)	48	X	36	12.00												1	*		1	
R9-11R	SIDEWALK CLOSED CROSS HERE (RIGHT)	48	X	36	12.00												1	*		1	
R9-9	SIDEWALK CLOSED	30	X	18	3.75																
RNV31-2	RAMP CLOSED	48	X	36	12.00		2										2	*		2	
RNV4-1	RIGHT LANE MUST EXIT	66	X	54	24.75	1															
W12-1	TWO ARROW	24	X	24	4.00																
W1-4BL	2 LANE REVERSE CURVE (LEFT)	36	X	36	9.00																
W1-4BR	2 LANE REVERSE CURVE (RIGHT)	36	X	36	9.00																
W1-4CL	3 LANE REVERSE CURVE (LEFT)	36	X	36	9.00																
W1-4CR	3 LANE REVERSE CURVE (RIGHT)	36	X	36	9.00																
W1-4R	TURN AND CURVE (RIGHT)	30	X	30	6.25																
W1-6	ADVANCE TURN ARROW	21	X	15	2.19	2															
W20-1	ROAD WORK AHEAD	48	X	48	16.00	11	2														
W20-2	DETOUR AHEAD	36	X	36	9.00		2										7	*	4	3	
W20-3	ROAD CLOSED AHEAD	36	X	36	9.00																
W20-5AL	LEFT TWO LANES CLOSED AHEAD	36	X	36	9.00																
W20-5AR	RIGHT TWO LANES CLOSED AHEAD	36	X	36	9.00														1		
W20-5L	LEFT LANE CLOSED AHEAD	48	X	48	16.00	4													1		
W20-5R	RIGHT LANE CLOSED AHEAD	48	X	48	16.00												3	*		1	
W20-7A	FLAGGER (SYMBOL)	36	X	36	9.00														4	6	
W21-5	SHOULDER WORK	48	X	48	16.00												1	*			
W3-5A	AHEAD SPEED ZONE (55 MPH)	48	X	48	16.00	4											2				
W4-1R	MERGING TRAFFIC RIGHT	48	X	48	16.00	3															
W4-2L	PAVEMENT WIDTH TRANSITION (LEFT)	48	X	48	16.00	4													3		
W4-2R	PAVEMENT WIDTH TRANSITION (RIGHT)	48	X	48	16.00												3	*		2	
WNV16-1	ROAD WORK NEXT XX MILES	108	X	60	45.00	2															
WNV16-2	BEGIN WORK ZONE	48	X	24	8.00	4	2										5	*	4	3	
WNV16-3	END WORK ZONE	48	X	24	8.00	9	2										3	*	2	1	
WNV17-1	DOUBLE PENALTY IN WORK ZONES	48	X	48	16.00	4											5	*	4	3	
WNV18-1	THRU TRAFFIC	36	X	42	10.50												1				
WNV19-2R	BUSINESS ACCCESS RIGHT ARROW	42	X	42	12.25																
WNV20-1	DETOUR ARROW UP	30	X	24	5.00		4														
WNV25-1	RAMP EXIT - 45 DEGREE ARROW	42	X	54	15.75												2	*			
WNV26-1	RAMP CLOSED AHEAD	48	X	48	16.00		2														
WNV29-1	PREPARE TO STOP	48	X	48	16.00														4	4	
SPECIAL	VARIES					6															
						67	23										43		32	31	

* This Stage Has Been Combined with Stage 13

STATE	PROJECT NO.	COUNTY	SHEET
NEVADA	NH-095-2(051)	CLARK	TC1A

SUMMARY OF CONSTRUCTION SIGNS AND DEVICES

SIGN NO.	SIGN MESSAGE	PANEL SIZE (INCHES) W X H			PANEL AREA (SQFT)	PHASE 2									
						STAGE 1	STAGE 1A	STAGE 1B	STAGE 2	STAGE 2A	STAGE 3	STAGE 3A	STAGE 3B	STAGE 4	STAGE 4A
M4-8A	END DETOUR	24	X	18	3.00	4					4				
M4-9L	DETOUR - LEFT ARROW	30	X	24	5.00	4					6				
M4-9R	DETOUR - RIGHT ARROW	30	X	24	5.00	6					6				
M6-1	ADVANCE TURN ARROW	21	X	15	2.19	2					2				
M6-3	DIRECTIONAL ARROW	21	X	15	2.19	2					2				
R11-2	ROAD CLOSED	48	X	30	10.00	4					4				
R11-4	ROAD CLOSED TO THRU TRAFFIC	60	X	30	12.50	3					4				
R2-1	SPEED LIMIT 55 MPH	48	X	60	20.00	10			10		8			8	
R2-1	SPEED LIMIT 65 MPH	48	X	60	20.00	2			2		2			2	
R3-1	RIGHT TURN PROHIBITION	24	X	24	4.00	1									
R3-2	LEFT TURN PROHIBITION	24	X	24	4.00	1									
R3-5R	MANDATORY MOVEMENT (1LANE) RIGHT	30	X	36	7.50						1				
R3-7R	RIGHT LANE MUST TURN RIGHT	30	X	30	6.25	1			1		1				
R4-7A	KEEP RIGHT	24	X	30	5.00										
R4-8A	KEEP LEFT	24	X	30	5.00										
R9-11L	SIDEWALK CLOSED CROSS HERE (LEFT)	48	X	36	12.00										
R9-11R	SIDEWALK CLOSED CROSS HERE (RIGHT)	48	X	36	12.00										
R9-9	SIDEWALK CLOSED	30	X	18	3.75										
RNV31-2	RAMP CLOSED	48	X	36	12.00										
RNV4-1	RIGHT LANE MUST EXIT	66	X	54	24.75	2					1			2	
W12-1	TWO ARROW	24	X	24	4.00		1					1			
W1-4BL	2 LANE REVERSE CURVE (LEFT)	36	X	36	9.00						3			1	
W1-4BR	2 LANE REVERSE CURVE (RIGHT)	36	X	36	9.00										
W1-4CL	3 LANE REVERSE CURVE (LEFT)	36	X	36	9.00	2			2						
W1-4CR	3 LANE REVERSE CURVE (RIGHT)	36	X	36	9.00						2				
W1-4R	TURN AND CURVE (RIGHT)	30	X	30	6.25						3				
W1-6	ADVANCE TURN ARROW	21	X	15	2.19	9			8		9			6	
W20-1	ROAD WORK AHEAD	48	X	48	16.00	23			17		18			10	
W20-2	DETOUR AHEAD	36	X	36	9.00	3					4				
W20-3	ROAD CLOSED AHEAD	36	X	36	9.00	5					4				
W20-5AL	LEFT TWO LANES CLOSED AHEAD	36	X	36	9.00										
W20-5AR	RIGHT TWO LANES CLOSED AHEAD	36	X	36	9.00										
W20-5L	LEFT LANE CLOSED AHEAD	48	X	48	16.00										
W20-5R	RIGHT LANE CLOSED AHEAD	48	X	48	16.00	4									
W20-7A	FLAGGER (SYMBOL)	36	X	36	9.00	3									
W21-5	SHOULDER WORK	48	X	48	16.00										
W3-5A	AHEAD SPEED ZONE (55 MPH)	48	X	48	16.00	2					2			2	
W4-1R	MERGING TRAFFIC RIGHT	48	X	48	16.00	8								3	
W4-2L	PAVEMENT WIDTH TRANSITION (LEFT)	48	X	48	16.00										
W4-2R	PAVEMENT WIDTH TRANSITION (RIGHT)	48	X	48	16.00	3									
WNV16-1	ROAD WORK NEXT XX MILES	108	X	60	45.00										
WNV16-2	BEGIN WORK ZONE	48	X	24	8.00	11					6			2	
WNV16-3	END WORK ZONE	48	X	24	8.00	15			9		14			11	
WNV17-1	DOUBLE PENALTY IN WORK ZONES	48	X	48	16.00	8					2			2	
WNV18-1	THRU TRAFFIC	36	X	42	10.50										
WNV19-2R	BUSINESS ACCCESS RIGHT ARROW	42	X	42	12.25										
WNV20-1	DETOUR ARROW UP	30	X	24	5.00										
WNV25-1	RAMP EXIT - 45 DEGREE ARROW	42	X	54	15.75										
WNV26-1	RAMP CLOSED AHEAD	48	X	48	16.00										
WNV29-1	PREPARE TO STOP	48	X	48	16.00	3									
SPECIAL	VARIES					9			10		8			8	
						150	1		59		116	1		57	