

STATE	PROJECT NO.	COUNTY	SHEET
NEVADA	NH-095-2(051)	CLARK	TC1C

SUMMARY OF CONSTRUCTION SIGNS AND DEVICES

BID ITEM	ITEM	UNIT	PHASE 1															
			STAGE 1	STAGE 2	STAGE 3	STAGE 4	STAGE 5	STAGE 6	STAGE 7	STAGE 8	STAGE 9	STAGE 10	STAGE 11	STAGE 12	STAGE 13	STAGE 14	STAGE 15	STAGE 16
625 0512	PORTABLE PRECAST CONCRETE BARRIER RAIL	LINFT	12585												5675	*		
624 0004	FLAGGER	HR																
624 0016	TRAFFIC CONTROL SUPERVISOR	DAY																
624 0010	UNIFORMED TRAFFIC CONTROL SUPERVISOR	FA																
625 0036	RENT CONSTRUCTION BARRICADES (TYPE IIIB)	EACH	2												2	*	3	4
625 0044	RENT CHANGEABLE MESSAGE SIGN	EACH													4	*	4	5
625 0060	RENT ARROW BOARD (TYPE C)	EACH	1												2	*	3	3
625 0072	RENT TRAFFIC DRUMS	EACH	367												108	*	136	183
625 0004	RENT TRAFFIC CONE	EACH													11		38	50
625 0094	RENT TEMPORARY IMPACT ATTENUATOR (35 MPH)	EACH																
625 0089	RENT TEMPORARY IMPACT ATTENUATOR (45 MPH)	EACH																
625 0090	RENT TEMPORARY IMPACT ATTENUATOR (55 MPH)	EACH	2															
625 0091	RENT TEMPORARY IMPACT ATTENUATOR (65 MPH)	EACH													5	*		
625 0500	RENT CONSTRUCTION SIGNS	SQFT																
625 0092	TRUCK-MOUNTED ATTENUATOR	EACH																
636 0508	TEMPORARY PAINTED STRIPING (BROKEN WHITE)	MILE	2.57												3.10			
636 0516	TEMPORARY PAINTED STRIPING (8-INCH SOLID WHITE)	MILE	2.95												1.66			
636 0520	TEMPORARY PAINTED STRIPING (DOUBLE SOILD YELLOW)	MILE																
636 0524	TEMPORARY PAINTED STRIPING (8-INCH SOLID YELLOW)	MILE	3.04												0.34			
636 0532	TEMPORARY PAINTED STRIPING (SOLID WHITE)	MILE													0.47			
636 0536	TEMPORARY PAINTED STRIPING (SOLID YELLOW)	MILE													0.98			
636 0552	TEMPORARY PAINTED STRIPING (12-INCH SOLID WHITE)	LINFT	1658												3542			
636 0556	TEMPORARY PAINTED STRIPING (VARIES)	SQFT													1514.00			
636 0562	TEMPORARY PAINTED STRIPING (DOTTED WHITE)	MILE													0.16			

* This Stage Has Been Combined with Stage 13

STATE	PROJECT NO.	COUNTY	SHEET
NEVADA	NH-095-2(051)	CLARK	TC1D

SUMMARY OF CONSTRUCTION SIGNS AND DEVICES

BID ITEM	ITEM	UNIT	PHASE 2									
			STAGE 1	STAGE 1A	STAGE 1B	STAGE 2	STAGE 2A	STAGE 3	STAGE 3A	STAGE 3B	STAGE 4	STAGE 4A
625 0512	PORTABLE PRECAST CONCRETE BARRIER RAIL	LINFT	39072			36839	130	33666				474
624 0004	FLAGGER	HR	1									
624 0016	TRAFFIC CONTROL SUPERVISOR	DAY										
624 0010	UNIFORMED TRAFFIC CONTROL SUPERVISOR	FA										
625 0036	RENT CONSTRUCTION BARRICADES (TYPE IIIB)	EACH	9			56	88	107				150
625 0044	RENT CHANGEABLE MESSAGE SIGN	EACH										
625 0060	RENT ARROW BOARD (TYPE C)	EACH	2			6	6	8				1
625 0072	RENT TRAFFIC DRUMS	EACH	636			645	1319	1016				1092
625 0004	RENT TRAFFIC CONE	EACH	30		120	150	90	151		90	90	
625 0094	RENT TEMPORARY IMPACT ATTENUATOR (35 MPH)	EACH	3					1			2	1
625 0089	RENT TEMPORARY IMPACT ATTENUATOR (45 MPH)	EACH	5			15		10				
625 0090	RENT TEMPORARY IMPACT ATTENUATOR (55 MPH)	EACH	9			4		23				1
625 0091	RENT TEMPORARY IMPACT ATTENUATOR (65 MPH)	EACH										
625 0500	RENT CONSTRUCTION SIGNS	SQFT										
625 0092	TRUCK-MOUNTED ATTENUATOR	EACH	2					2				
636 0508	TEMPORARY PAINTED STRIPING (BROKEN WHITE)	MILE	10.19	10.88	10.43	11.28	11.28	7.69	7.15	7.20	7.62	8.76
636 0516	TEMPORARY PAINTED STRIPING (8-INCH SOLID WHITE)	MILE	9.42	11.10	11.26	11.48	12.55	6.88	7.13	8.04	8.18	8.47
636 0520	TEMPORARY PAINTED STRIPING (DOUBLE SOLID YELLOW)	MILE							0.19	0.19		
636 0524	TEMPORARY PAINTED STRIPING (8-INCH SOLID YELLOW)	MILE	8.42	11.23	10.82	10.34	10.89	7.11	7.28	7.93	7.81	8.04
636 0532	TEMPORARY PAINTED STRIPING (SOLID WHITE)	MILE										
636 0536	TEMPORARY PAINTED STRIPING (SOLID YELLOW)	MILE										
636 0552	TEMPORARY PAINTED STRIPING (12-INCH SOLID WHITE)	LINFT	9001	7005	9706	8009	7974	4014	4063	4471	8709	3819
636 0556	TEMPORARY PAINTED STRIPING (VARIES)	SQFT										
636 0562	TEMPORARY PAINTED STRIPING (DOTTED WHITE)	MILE	0.91	0.86	1.42	1.94	1.68	0.22	0.31	0.62	2.32	0.31

STATE	PROJECT NO.	COUNTY	SHEET
NEVADA	NH-095-2(051)	CLARK	TC1E


SUMMARY OF CONSTRUCTION SIGNS AND DEVICES

BID ITEM	ITEM	UNIT	PHASE 3																MAX. USE TOTAL
			STAGE 1	STAGE 2	STAGE 3	STAGE 4	STAGE 5	STAGE 6	STAGE 7	STAGE 8	STAGE 9	STAGE 10	STAGE 11	STAGE 12	STAGE 13	STAGE 14	STAGE 15	STAGE 16	
625 0512	RENT PORTABLE PRECAST CONCRETE BARRIER RAIL	LINFT			21048														78413
624 0004	FLAGGER	HR																	5000
624 0016	TRAFFIC CONTROL SUPERVISOR	DAY																	520
624 0010	UNIFORMED TRAFFIC CONTROL SUPERVISOR	FA																	50000
625 0036	RENT CONSTRUCTION BARRICADES (TYPE IIIB)	EACH			205														247
625 0044	RENT CHANGEABLE MESSAGE SIGN	EACH																	12
625 0060	RENT ARROW BOARD (TYPE C)	EACH			4														22
625 0072	RENT TRAFFIC DRUMS	EACH			856														2519
625 0004	RENT TRAFFIC CONE	EACH																	400
625 0094	RENT TEMPORARY IMPACT ATTENUATOR (35 MPH)	EACH																	5
625 0089	RENT TEMPORARY IMPACT ATTENUATOR (45 MPH)	EACH																	25
625 0090	RENT TEMPORARY IMPACT ATTENUATOR (55 MPH)	EACH			2														32
625 0091	RENT TEMPORARY IMPACT ATTENUATOR (65 MPH)	EACH																	5
625 0500	RENT CONSTRUCTION SIGNS	SQFT																	4677
625 0092	TRUCK-MOUNTED ATTENUATOR	EACH																	4
636 0508	TEMPORARY PAINTED STRIPING (BROKEN WHITE)	MILE	2.21		13.87	0.58	0.54	0.74	0.87	0.47	0.87	1.16	0.41	0.56	0.60	0.56			104.00
636 0516	TEMPORARY PAINTED STRIPING (8-INCH SOLID WHITE)	MILE	1.57		10.99	0.50	0.17	0.55	0.48	1.17	1.07	0.97	0.57	0.58	0.38	0.28			100.16
636 0520	TEMPORARY PAINTED STRIPING (DOUBLE SOLID YELLOW)	MILE					0.19	0.19	0.19										0.76
636 0524	TEMPORARY PAINTED STRIPING (8-INCH SOLID YELLOW)	MILE	1.56		10.16	0.58	0.21	0.47	0.43	0.69	0.72	1.14	0.41		0.33	0.24			92.10
636 0532	TEMPORARY PAINTED STRIPING (SOLID WHITE)	MILE				0.05													0.52
636 0536	TEMPORARY PAINTED STRIPING (SOLID YELLOW)	MILE																	0.98
636 0552	TEMPORARY PAINTED STRIPING (12-INCH SOLID WHITE)	LINFT	2742		16424	144	1032	1130	1281	793	227	1217		593	1797	1342			89626
636 0556	TEMPORARY PAINTED STRIPING (VARIES)	SQFT																	1514.00
636 0562	TEMPORARY PAINTED STRIPING (DOTTED WHITE)	MILE			3.51	0.01	0.07	0.03	0.11			0.20		0.15	0.33	0.26			14.27

STATE	PROJECT NO.	COUNTY	SHEET NO.
NEVADA	NH-095-2(051)	CLARK	TC03


- LEGEND -

-  - PHASE 1 STAGE 10 CONSTRUCTION AREA
-  - PHASE 1 STAGE 9 CONSTRUCTION AREA
-  - PHASE 1 STAGE 6 CONSTRUCTION AREA
-  - PHASE 1 STAGE 8 CONSTRUCTION AREA
-  - PHASE 1 STAGE 7 CONSTRUCTION AREA

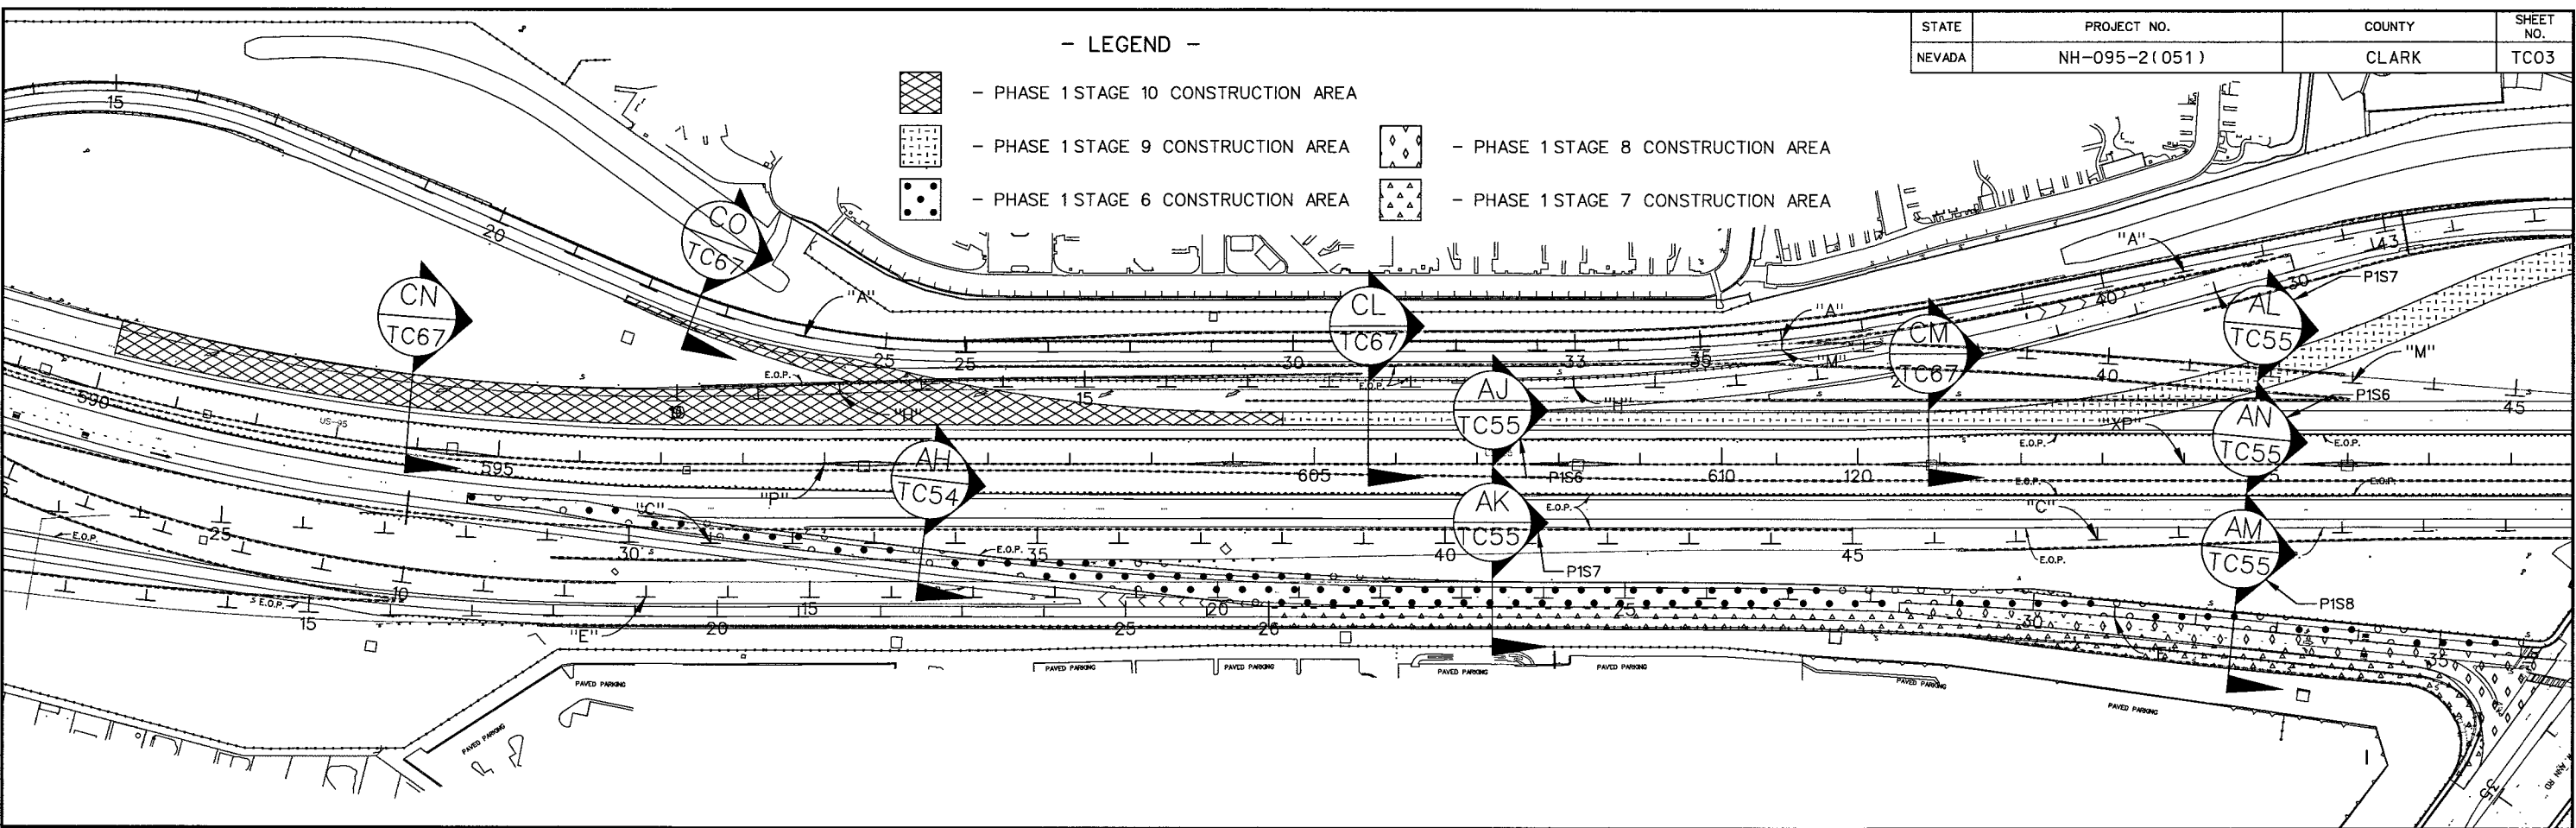

- LEGEND -

-  - PHASE 1 STAGE 3 CONSTRUCTION AREA
-  - PHASE 1 STAGE 9 CONSTRUCTION AREA
-  - PHASE 1 STAGE 11 CONSTRUCTION AREA
-  - PHASE 1 STAGE 4 CONSTRUCTION AREA
-  - PHASE 1 STAGE 13 CONSTRUCTION AREA
-  - PHASE 1 STAGE 12 CONSTRUCTION AREA

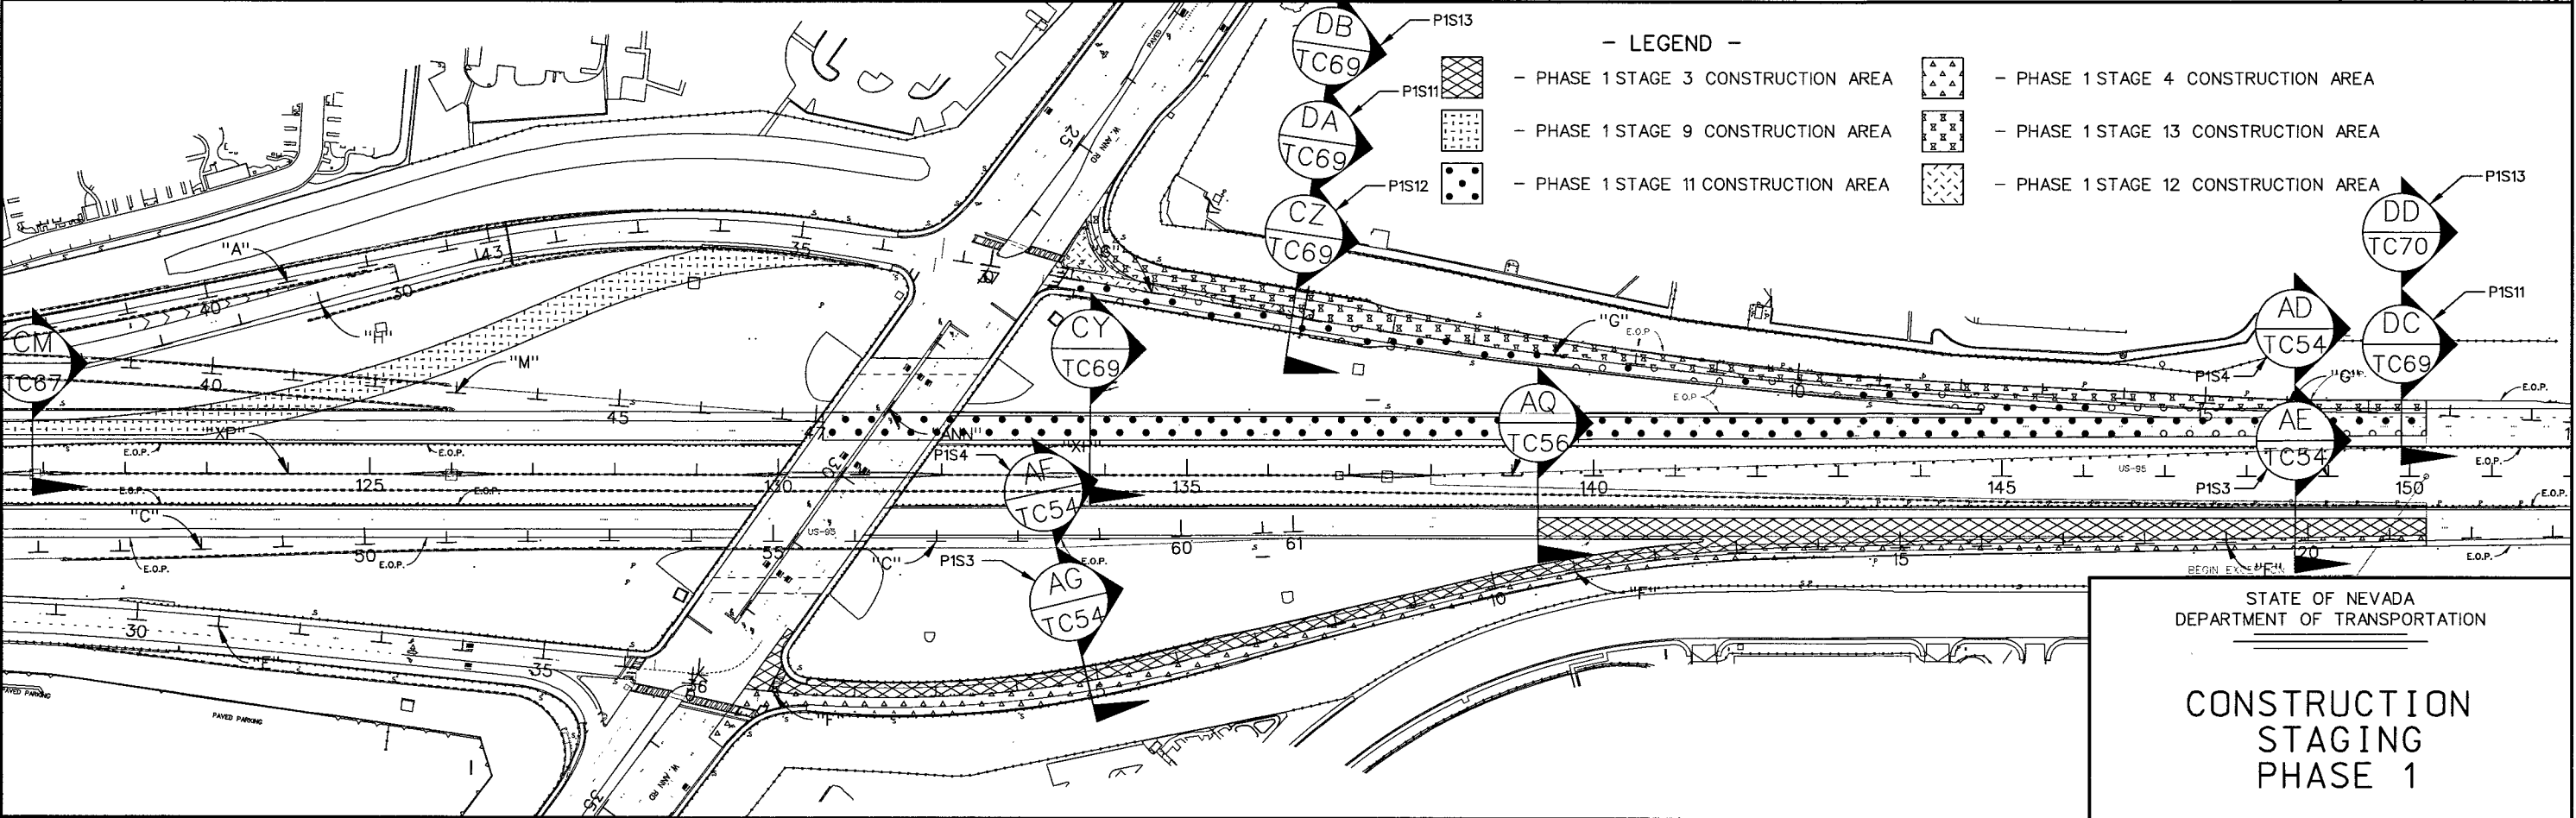


STATE OF NEVADA
DEPARTMENT OF TRANSPORTATION

CONSTRUCTION
STAGING
PHASE 1

STATE	PROJECT NO.	COUNTY	SHEET NO.
NEVADA	NH-095-2(051)	CLARK	TC04

- LEGEND -

-  - PHASE 1 STAGE 13 CONSTRUCTION AREA
-  - PHASE 1 STAGE 14 CONSTRUCTION AREA
-  - PHASE 1 STAGE 15 CONSTRUCTION AREA
-  - PHASE 1 STAGE 16 CONSTRUCTION AREA

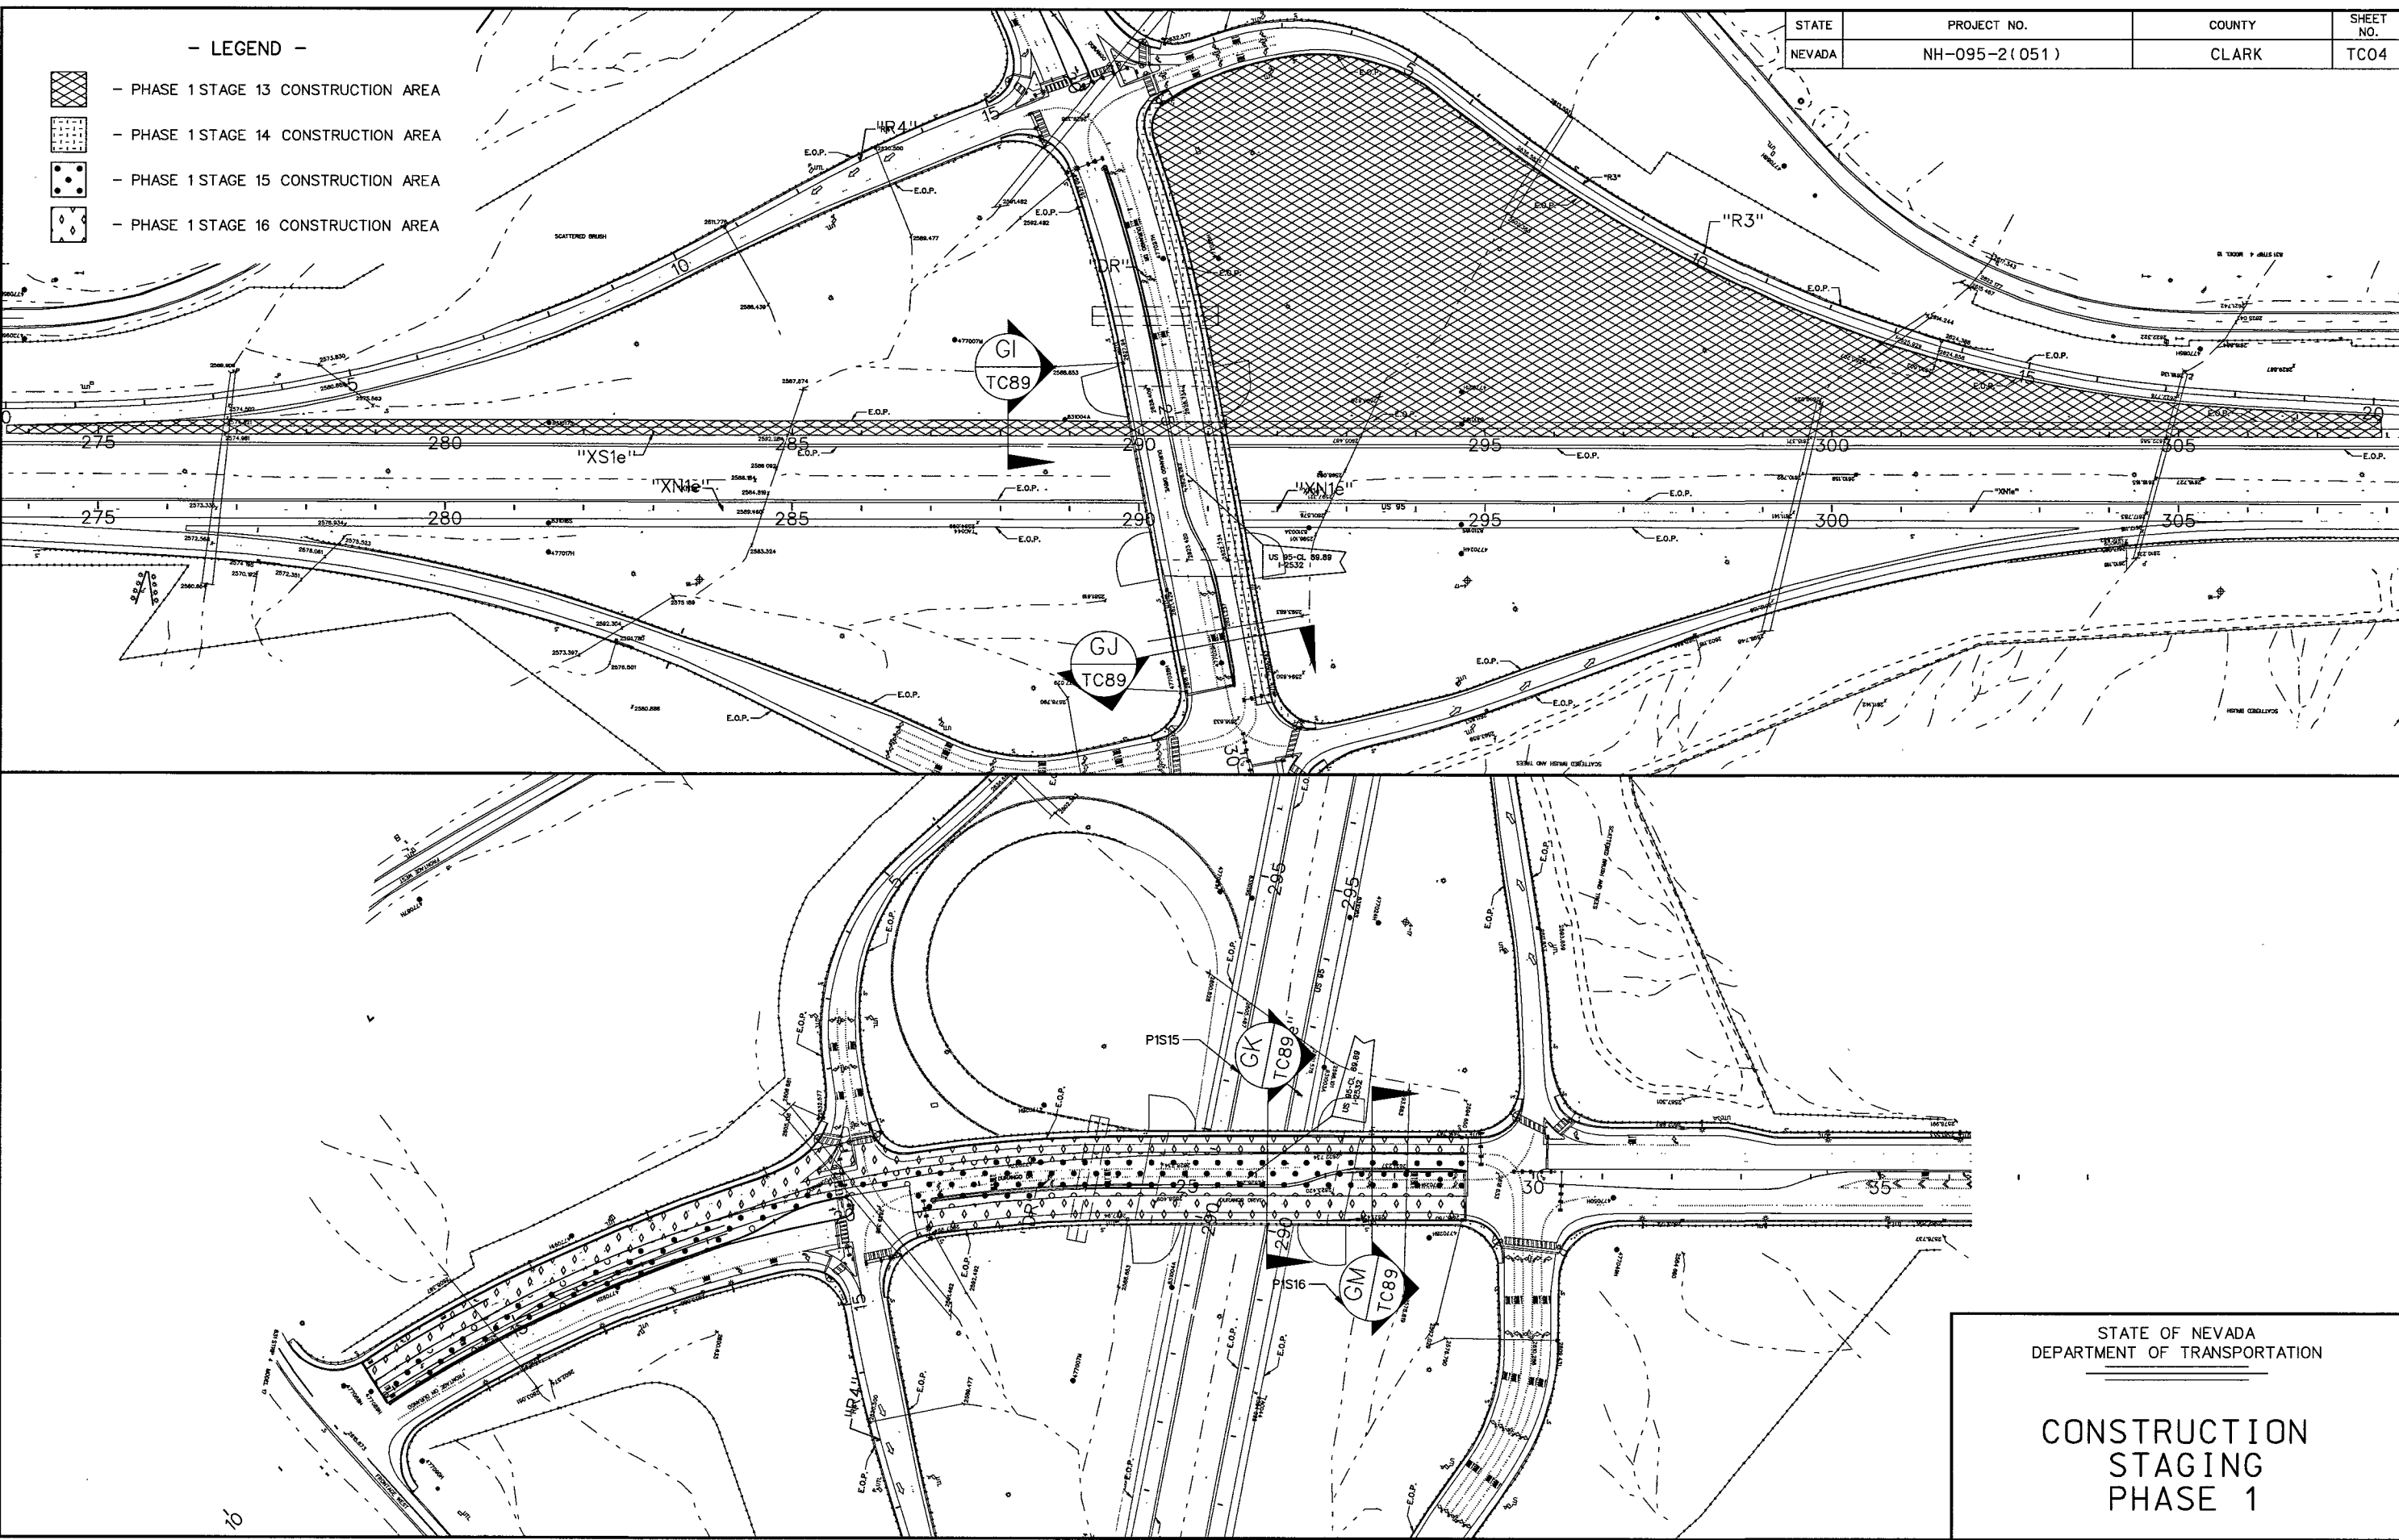



STATE OF NEVADA
DEPARTMENT OF TRANSPORTATION

CONSTRUCTION
STAGING
PHASE 1

STATE	PROJECT NO.	COUNTY	SHEET NO.
NEVADA	NH-095-2(051)	CLARK	TC05

- LEGEND -

-  - PHASE 2 STAGE 1 CONSTRUCTION AREA
-  - PHASE 1 STAGE 2 CONSTRUCTION AREA

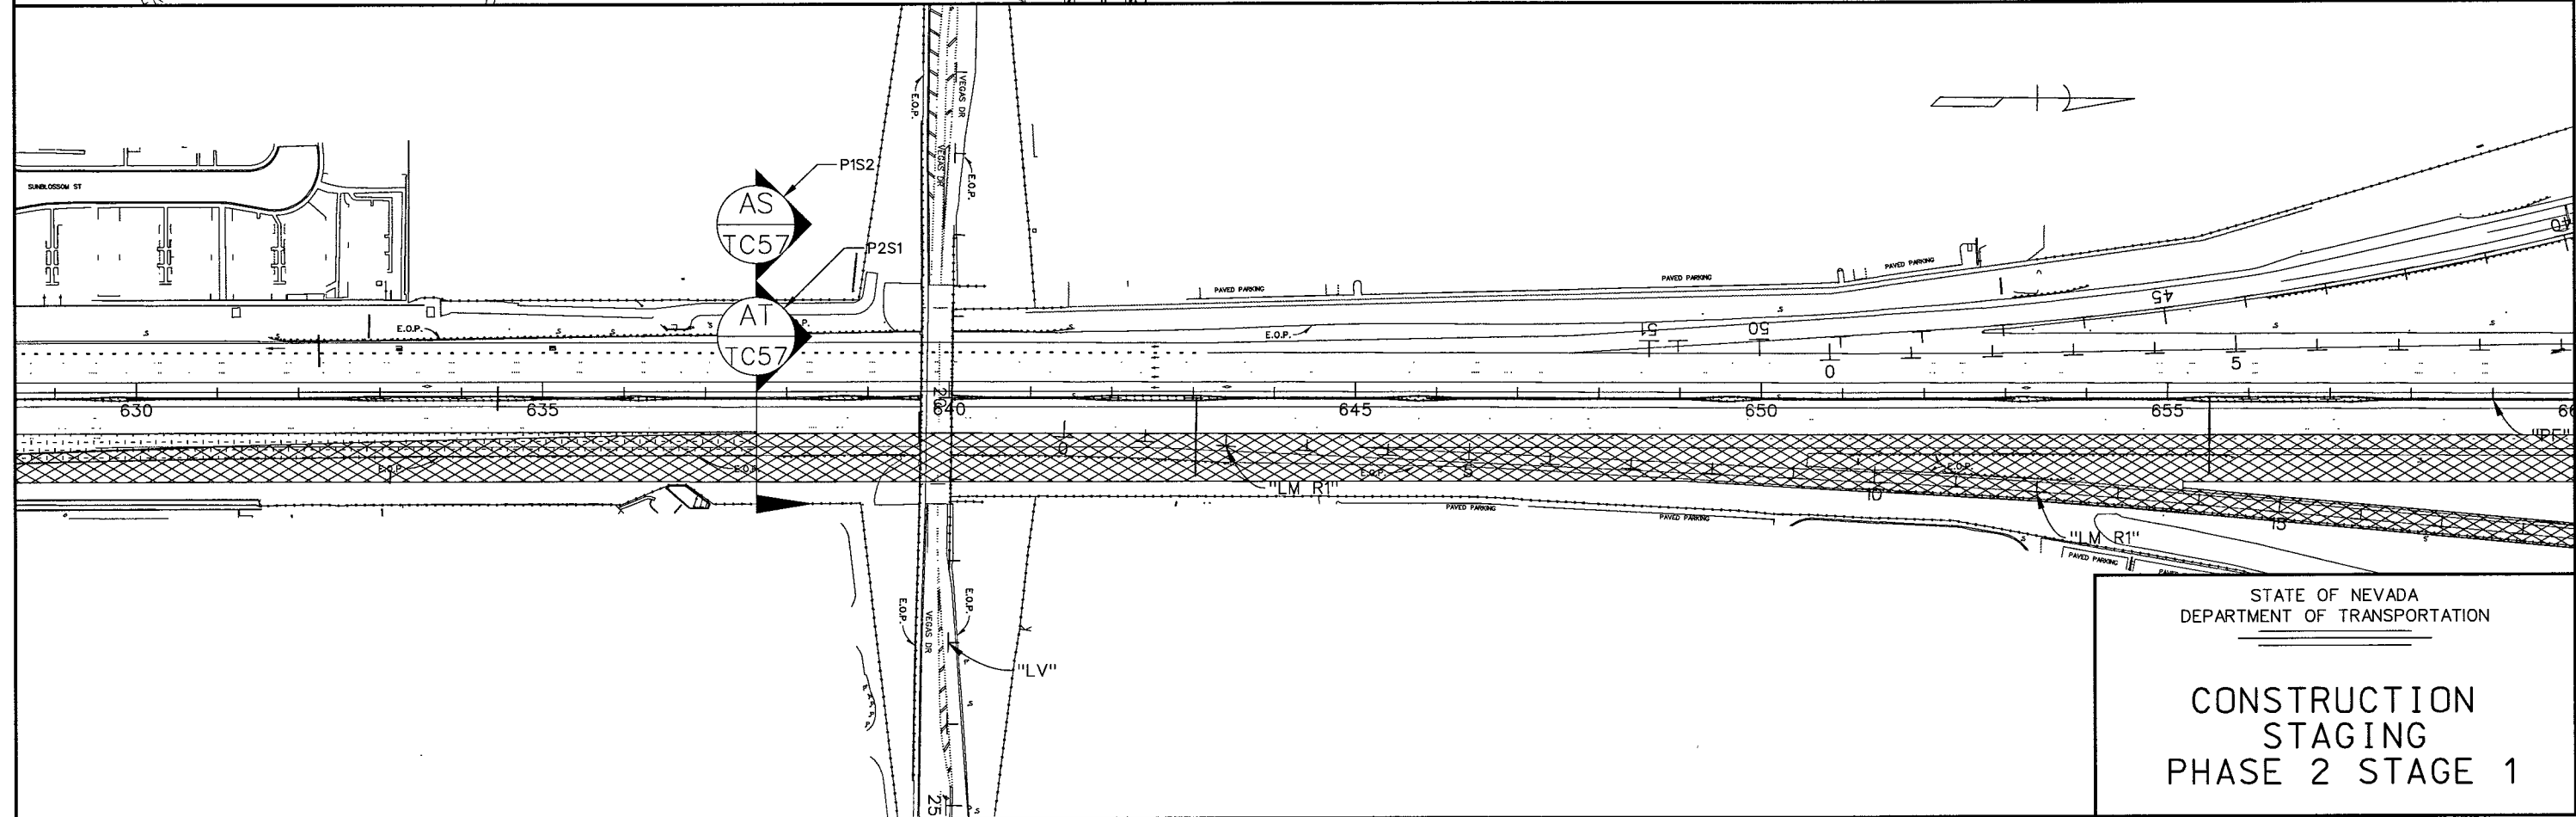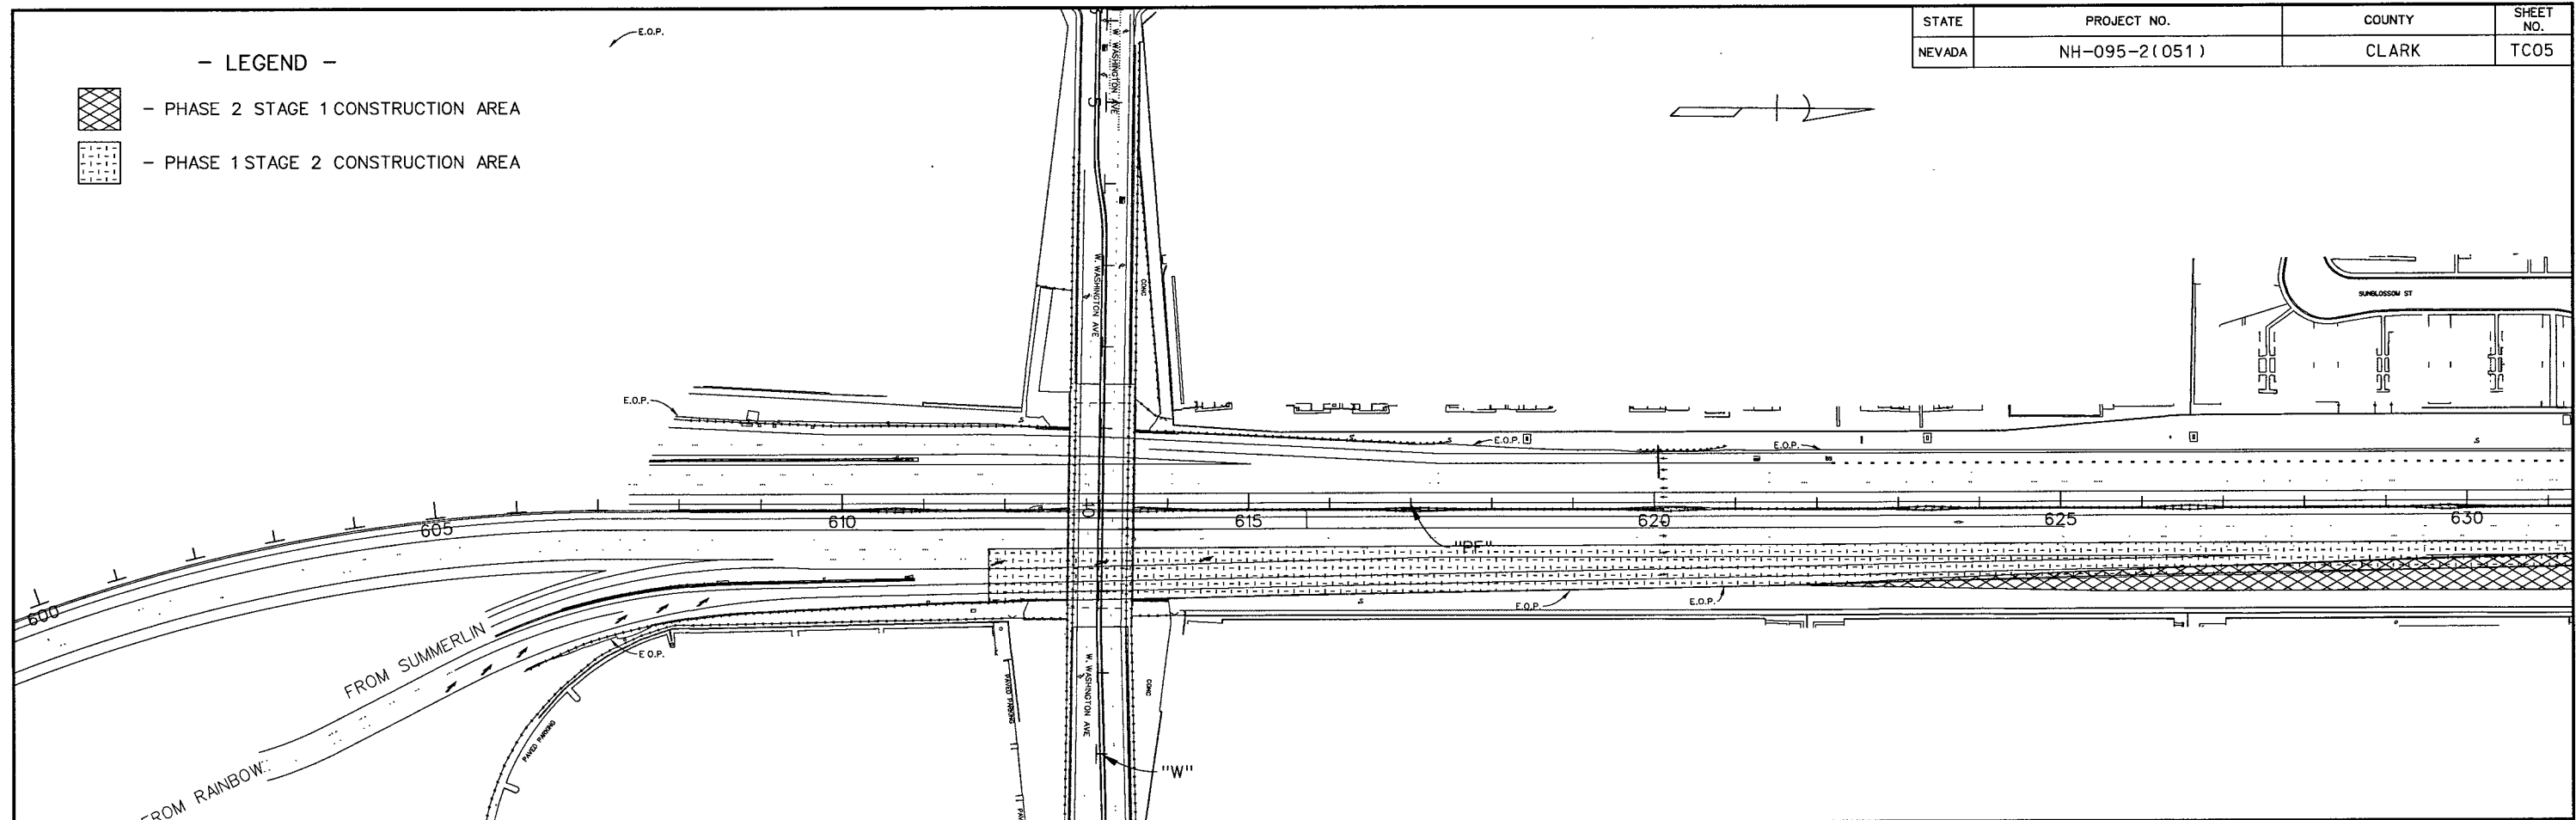



STATE OF NEVADA
DEPARTMENT OF TRANSPORTATION

CONSTRUCTION
STAGING
PHASE 2 STAGE 1

STATE	PROJECT NO.	COUNTY	SHEET NO.
NEVADA	NH-095-2(051)	CLARK	TC06

- LEGEND -

-  - PHASE 2 STAGE 1 CONSTRUCTION AREA
-  - PHASE 2 STAGE 1A CONSTRUCTION AREA
-  - PHASE 2 STAGE 3A CONSTRUCTION AREA

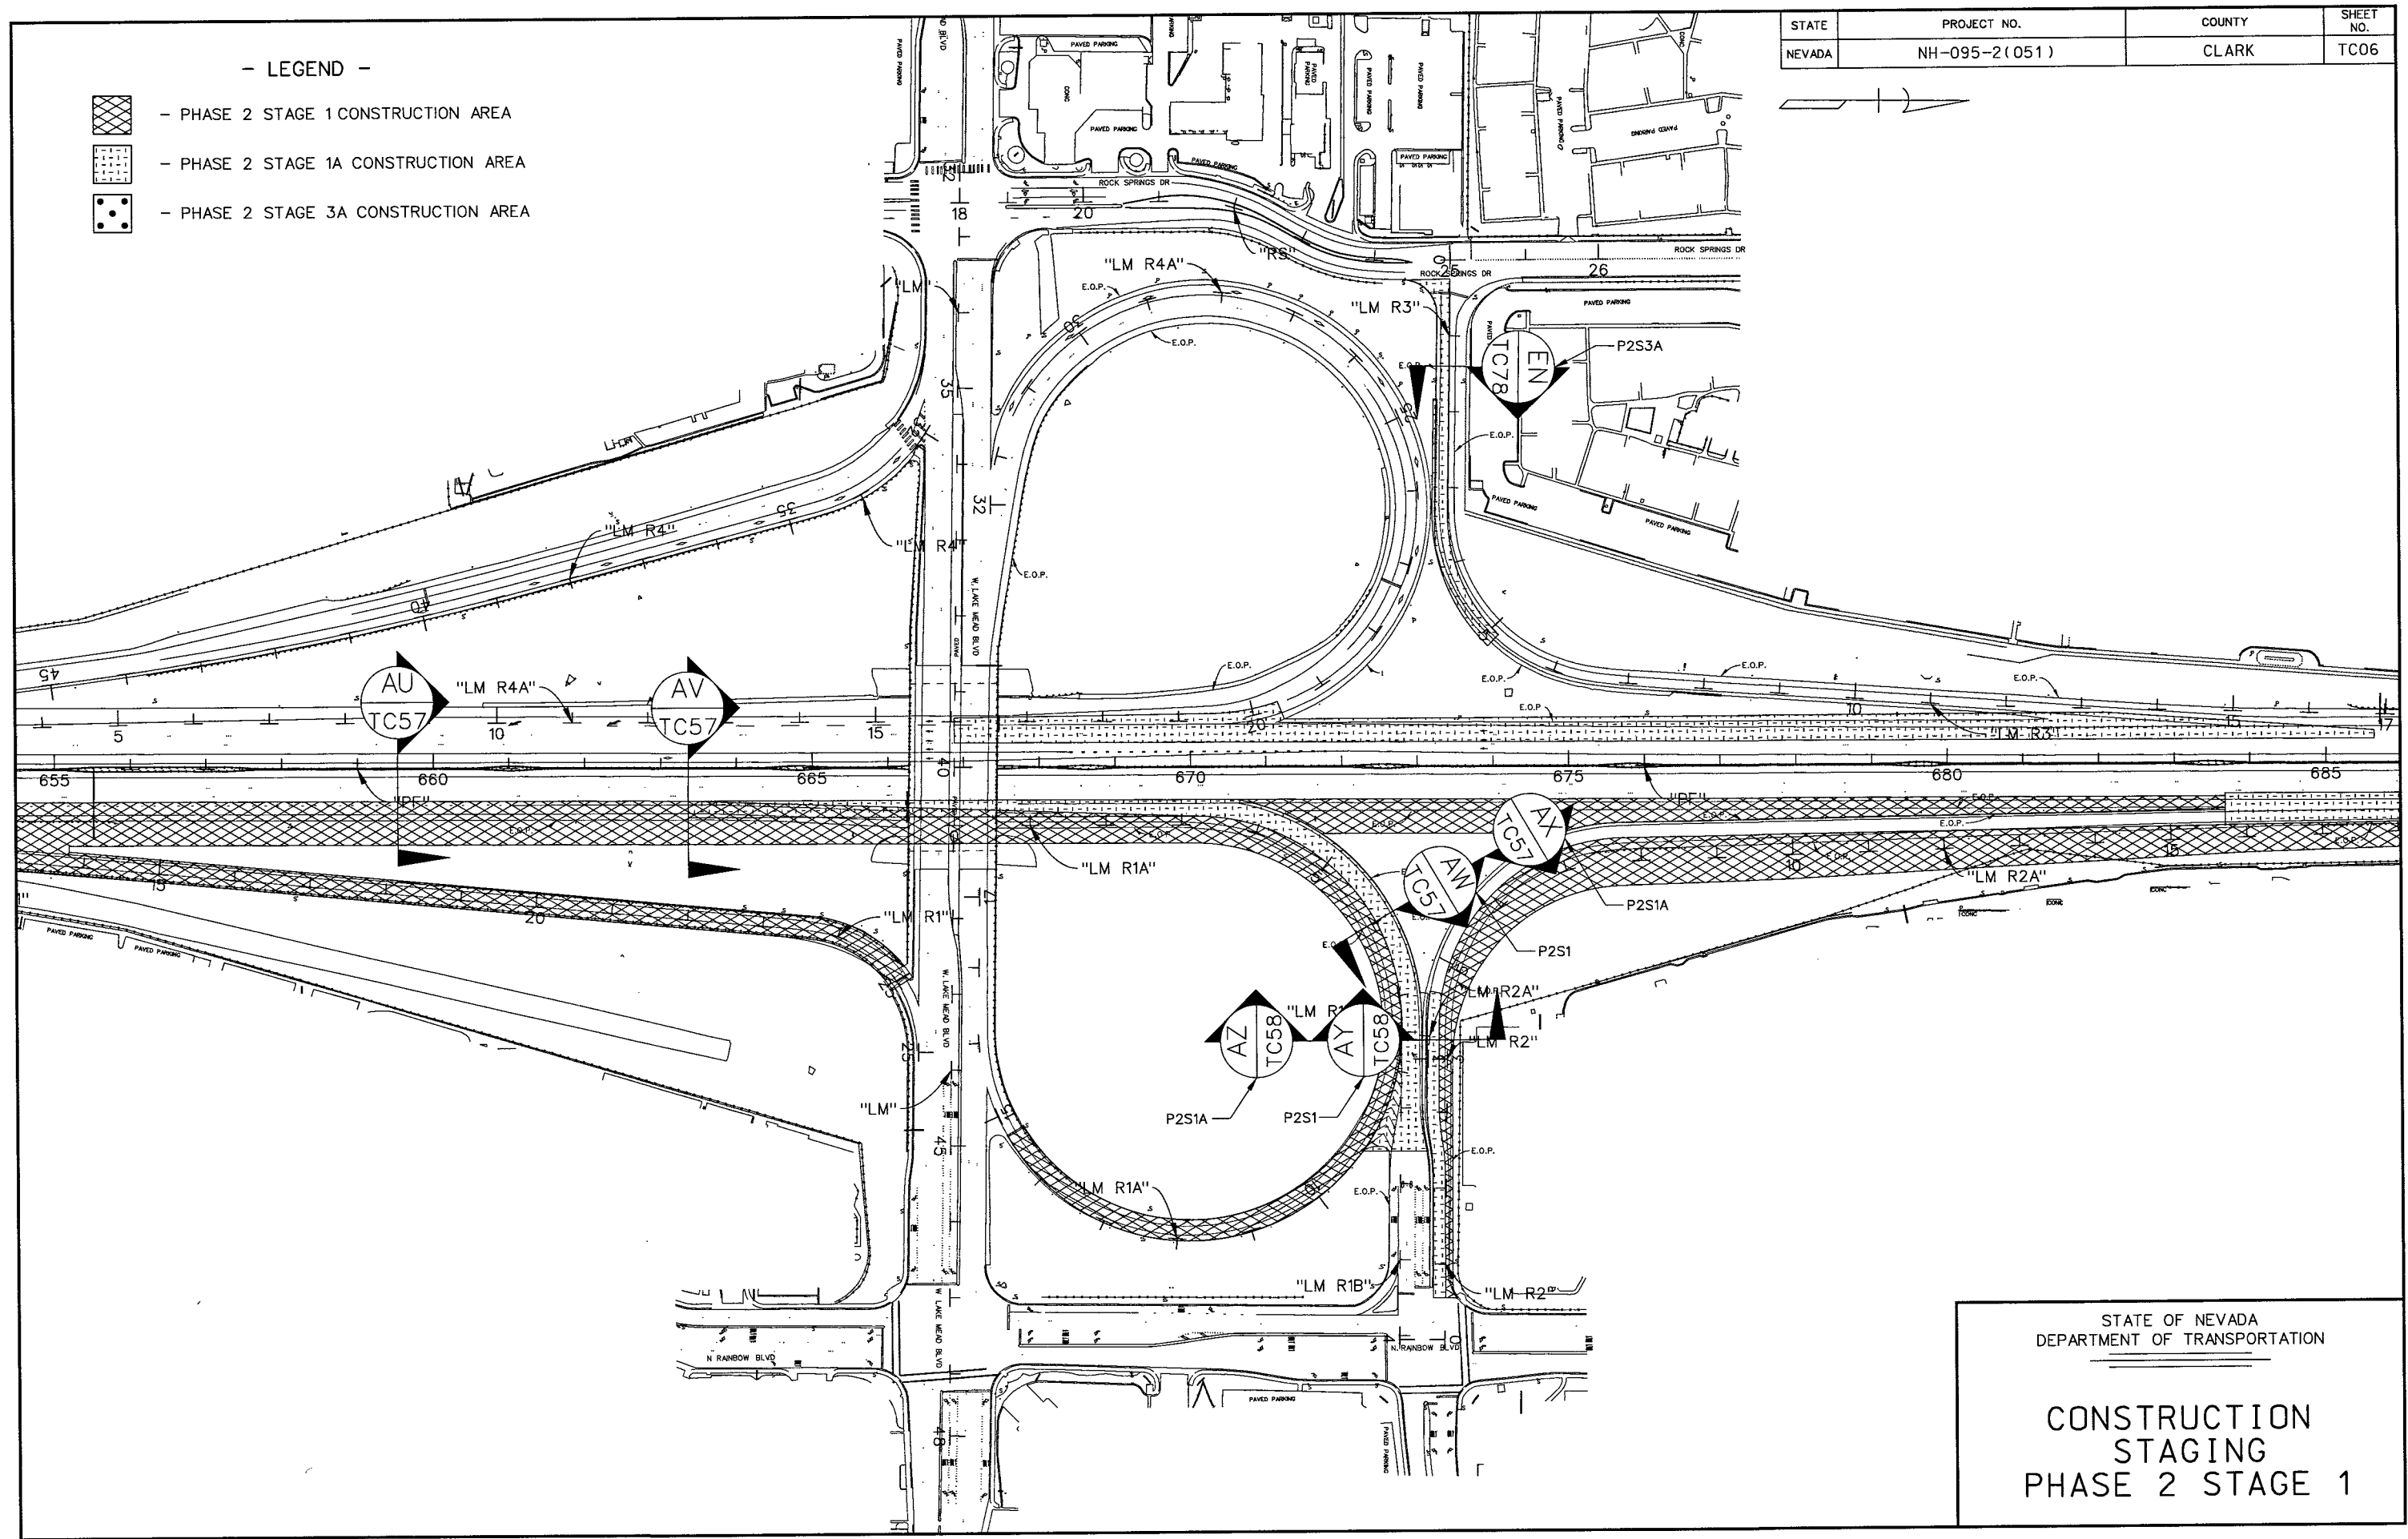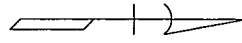




STATE OF NEVADA
DEPARTMENT OF TRANSPORTATION

**CONSTRUCTION
STAGING
PHASE 2 STAGE 1**

STATE	PROJECT NO.	COUNTY	SHEET NO.
NEVADA	NH-095-2(051)	CLARK	TC07

- LEGEND -

-  - PHASE 2 STAGE 1 CONSTRUCTION AREA
-  - PHASE 2 STAGE 1A CONSTRUCTION AREA
-  - PHASE 2 STAGE 3A CONSTRUCTION AREA
-  - PHASE 2 STAGE 1B CONSTRUCTION AREA

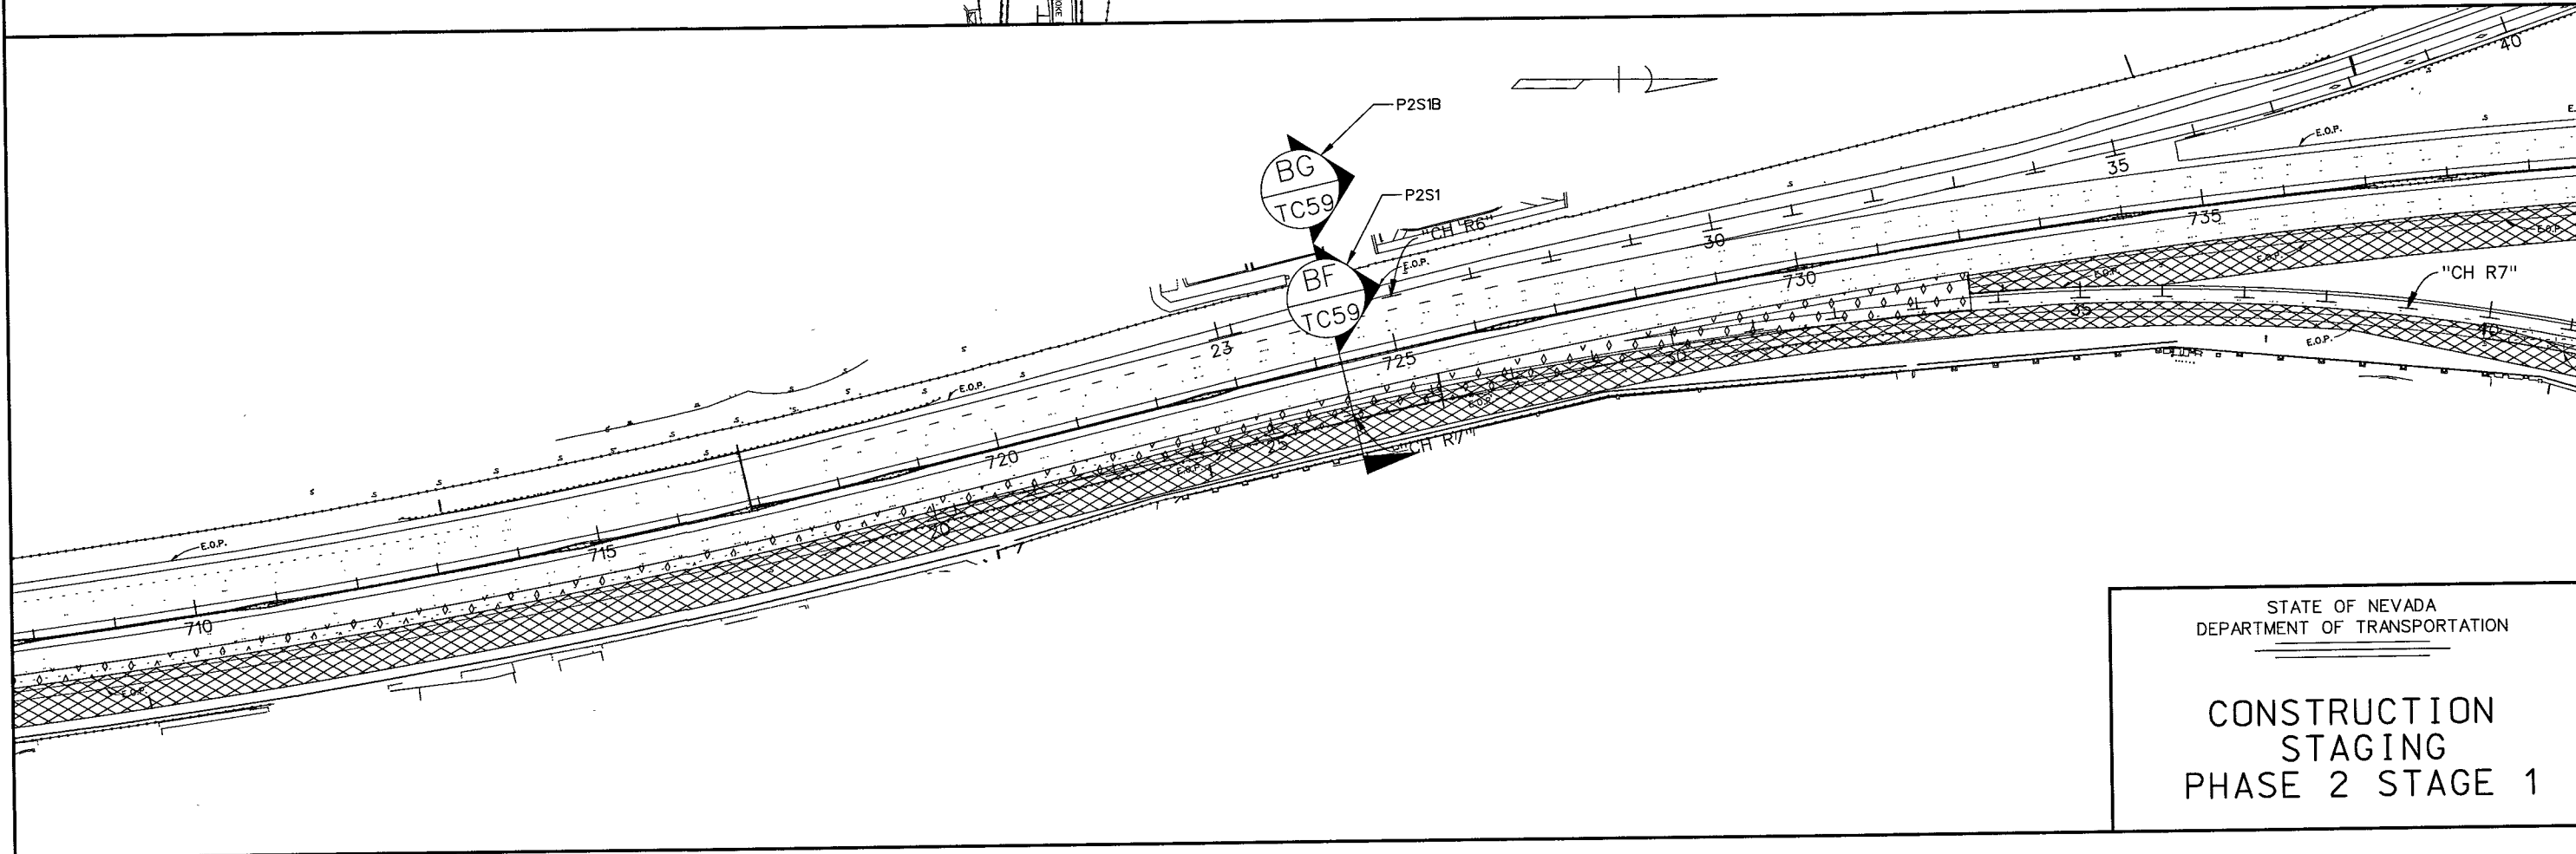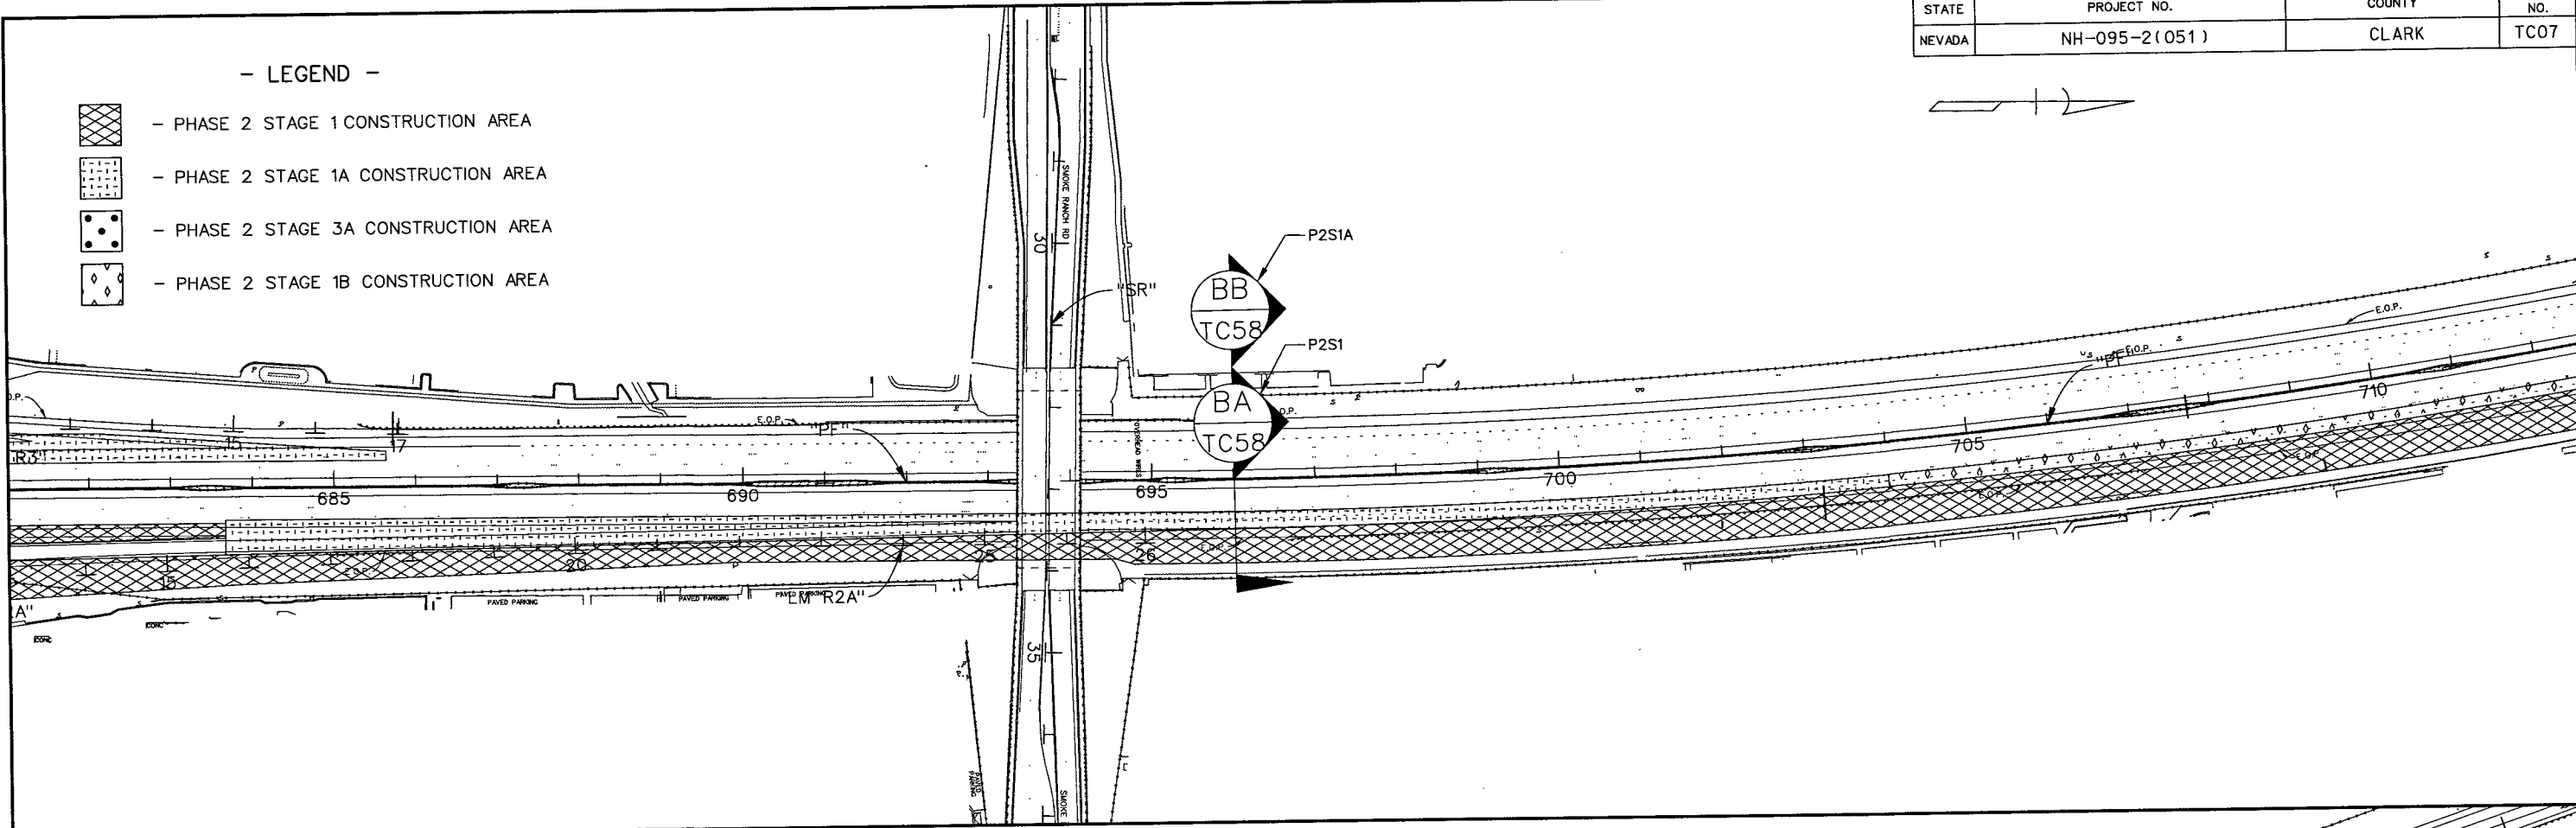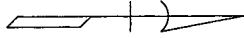

STATE OF NEVADA
DEPARTMENT OF TRANSPORTATION

CONSTRUCTION
STAGING
PHASE 2 STAGE 1