


- LEGEND -

-  - TEMPORARY WIDENING PRIOR TO PHASE 2 STAGE 1
-  - PHASE 2 STAGE 1 CONSTRUCTION AREA
-  - PHASE 2 STAGE 1A CONSTRUCTION AREA
-  - PHASE 2 STAGE 3A CONSTRUCTION AREA
-  - PHASE 2 STAGE 1B CONSTRUCTION AREA


STATE	PROJECT NO.	COUNTY	SHEET NO.
NEVADA	NH-095-2(095)	CLARK	TC10

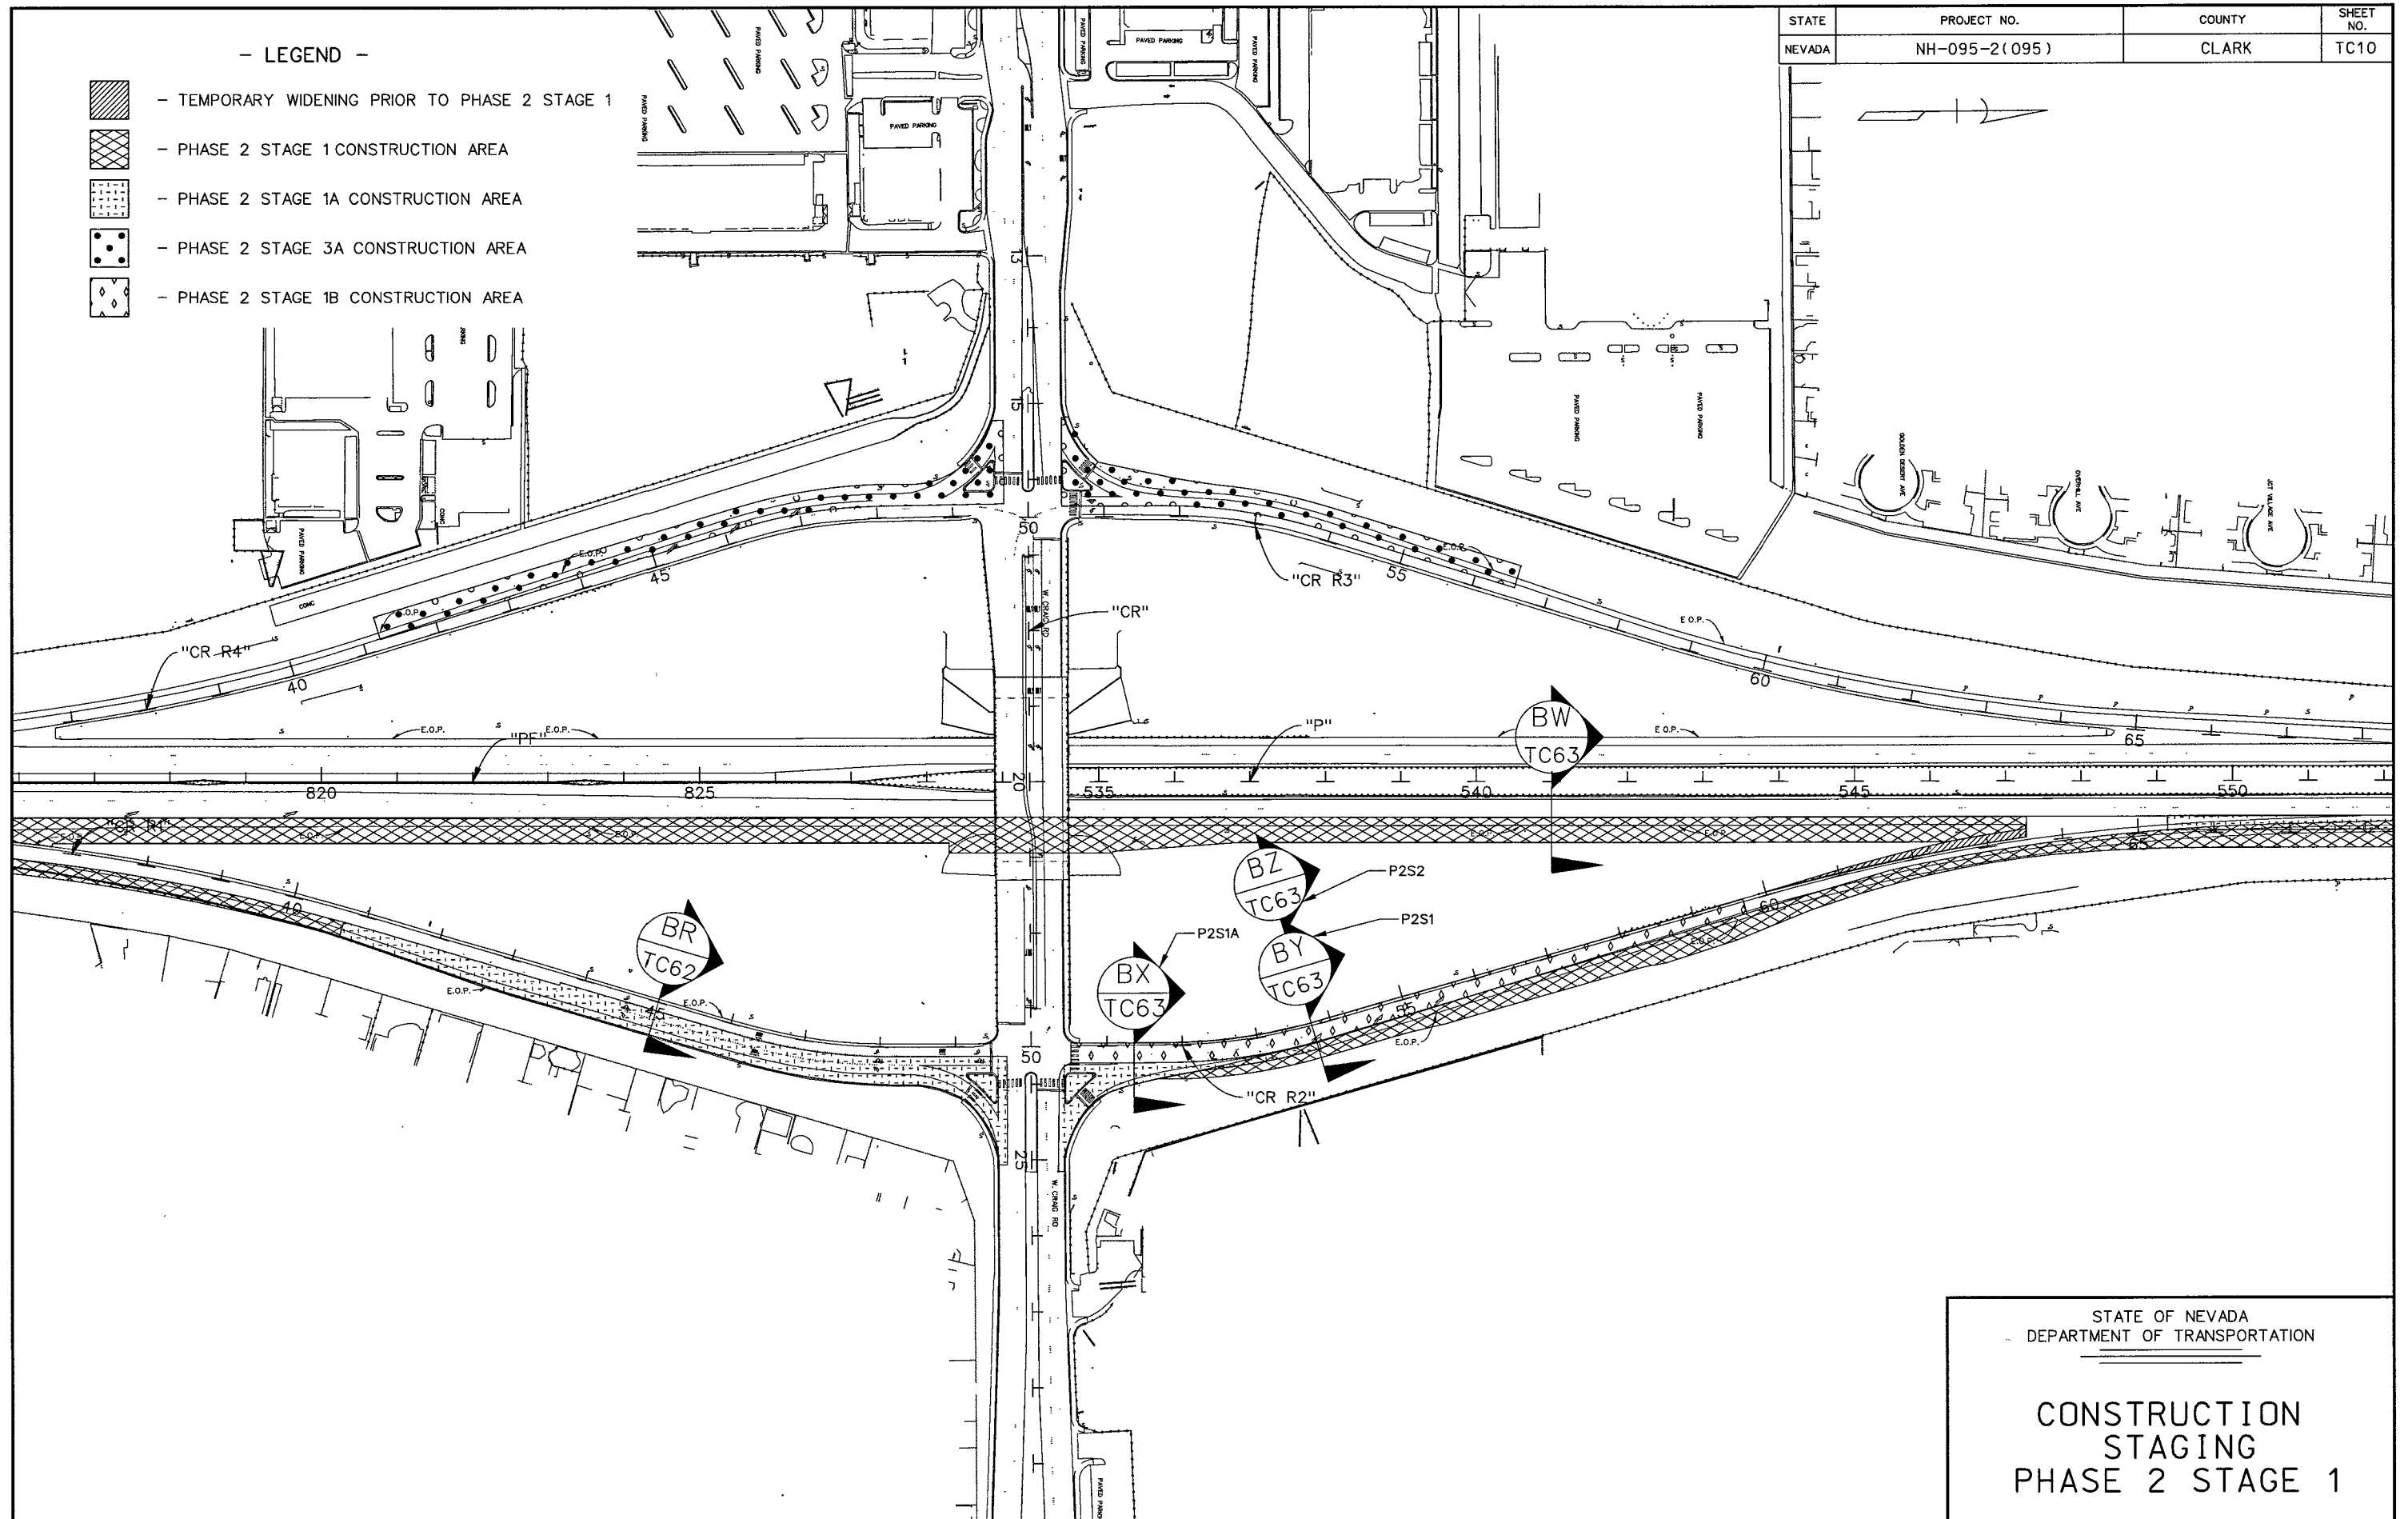

STATE OF NEVADA
DEPARTMENT OF TRANSPORTATION

**CONSTRUCTION
STAGING
PHASE 2 STAGE 1**

STATE	PROJECT NO.	COUNTY	SHEET NO.
NEVADA	NH-095-2 (095)	CLARK	TC11

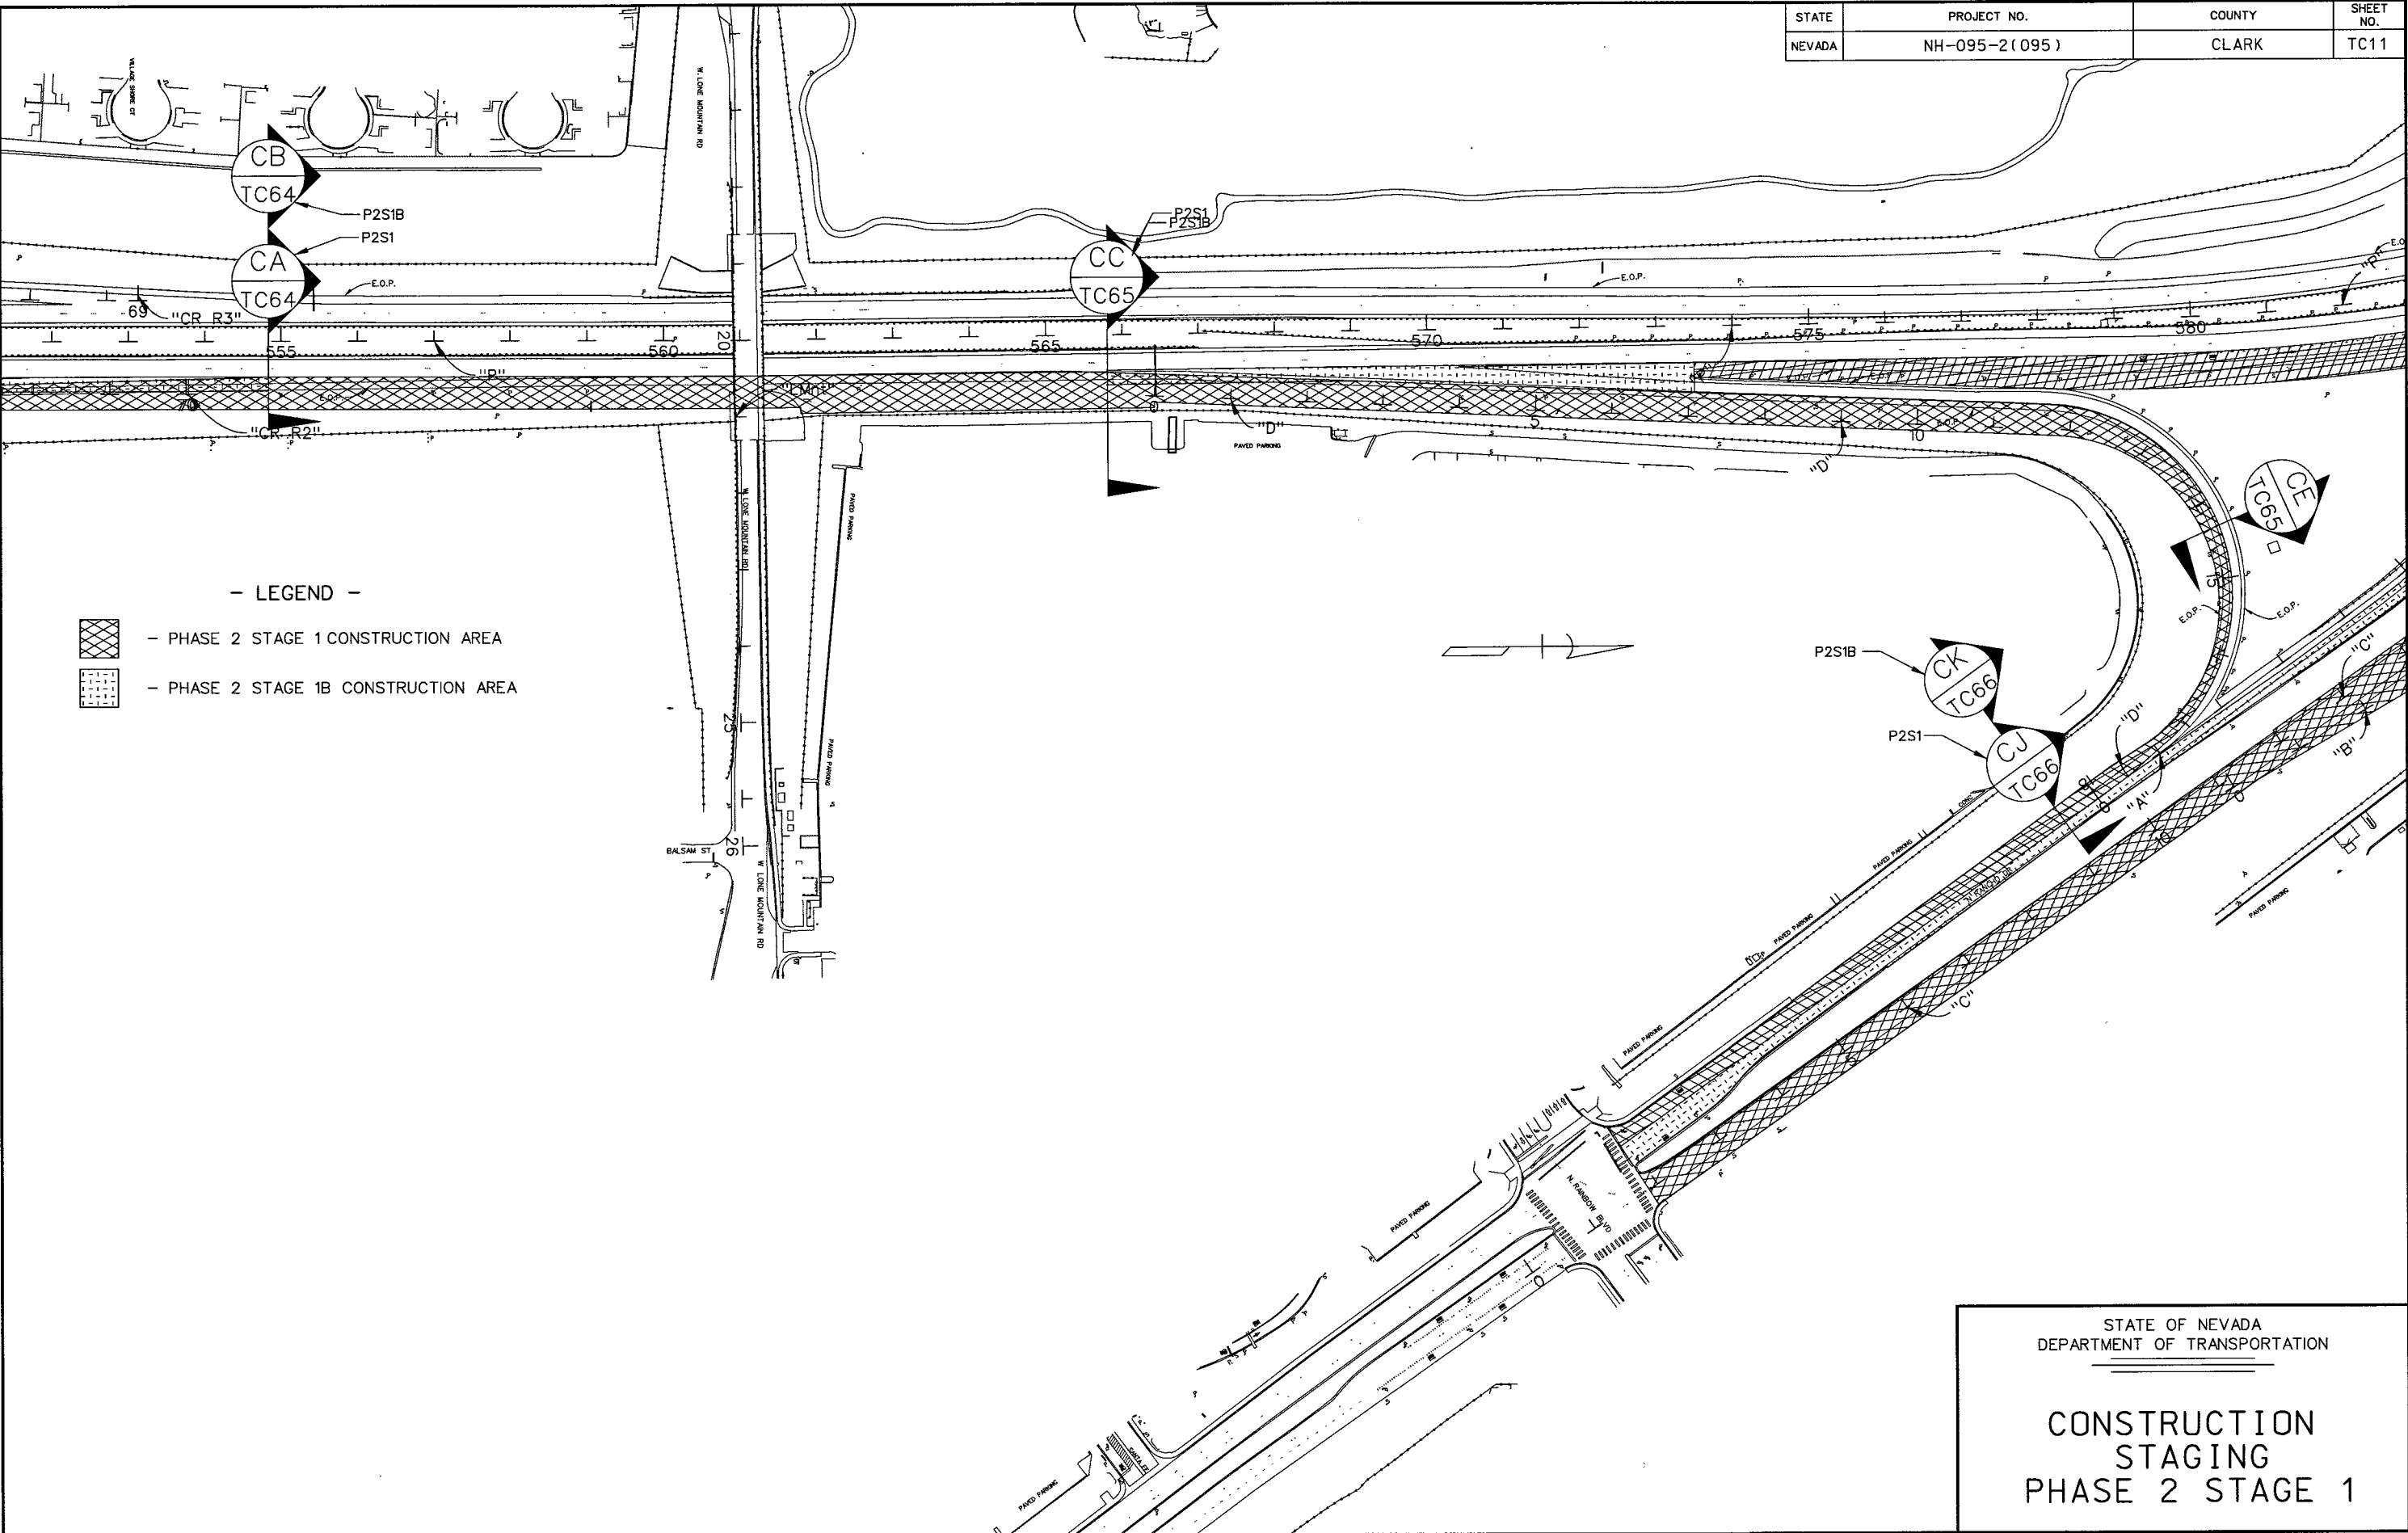

- LEGEND -

-  - PHASE 2 STAGE 1 CONSTRUCTION AREA
-  - PHASE 2 STAGE 1B CONSTRUCTION AREA


STATE OF NEVADA
DEPARTMENT OF TRANSPORTATION

CONSTRUCTION
STAGING
PHASE 2 STAGE 1

STATE	PROJECT NO.	COUNTY	SHEET NO.
NEVADA	NH-095-2(051)	CLARK	TC12

- LEGEND -

-  - PHASE 2 STAGE 1 CONSTRUCTION AREA
-  - PHASE 2 STAGE 1A CONSTRUCTION AREA
-  - PHASE 2 STAGE 4A CONSTRUCTION AREA

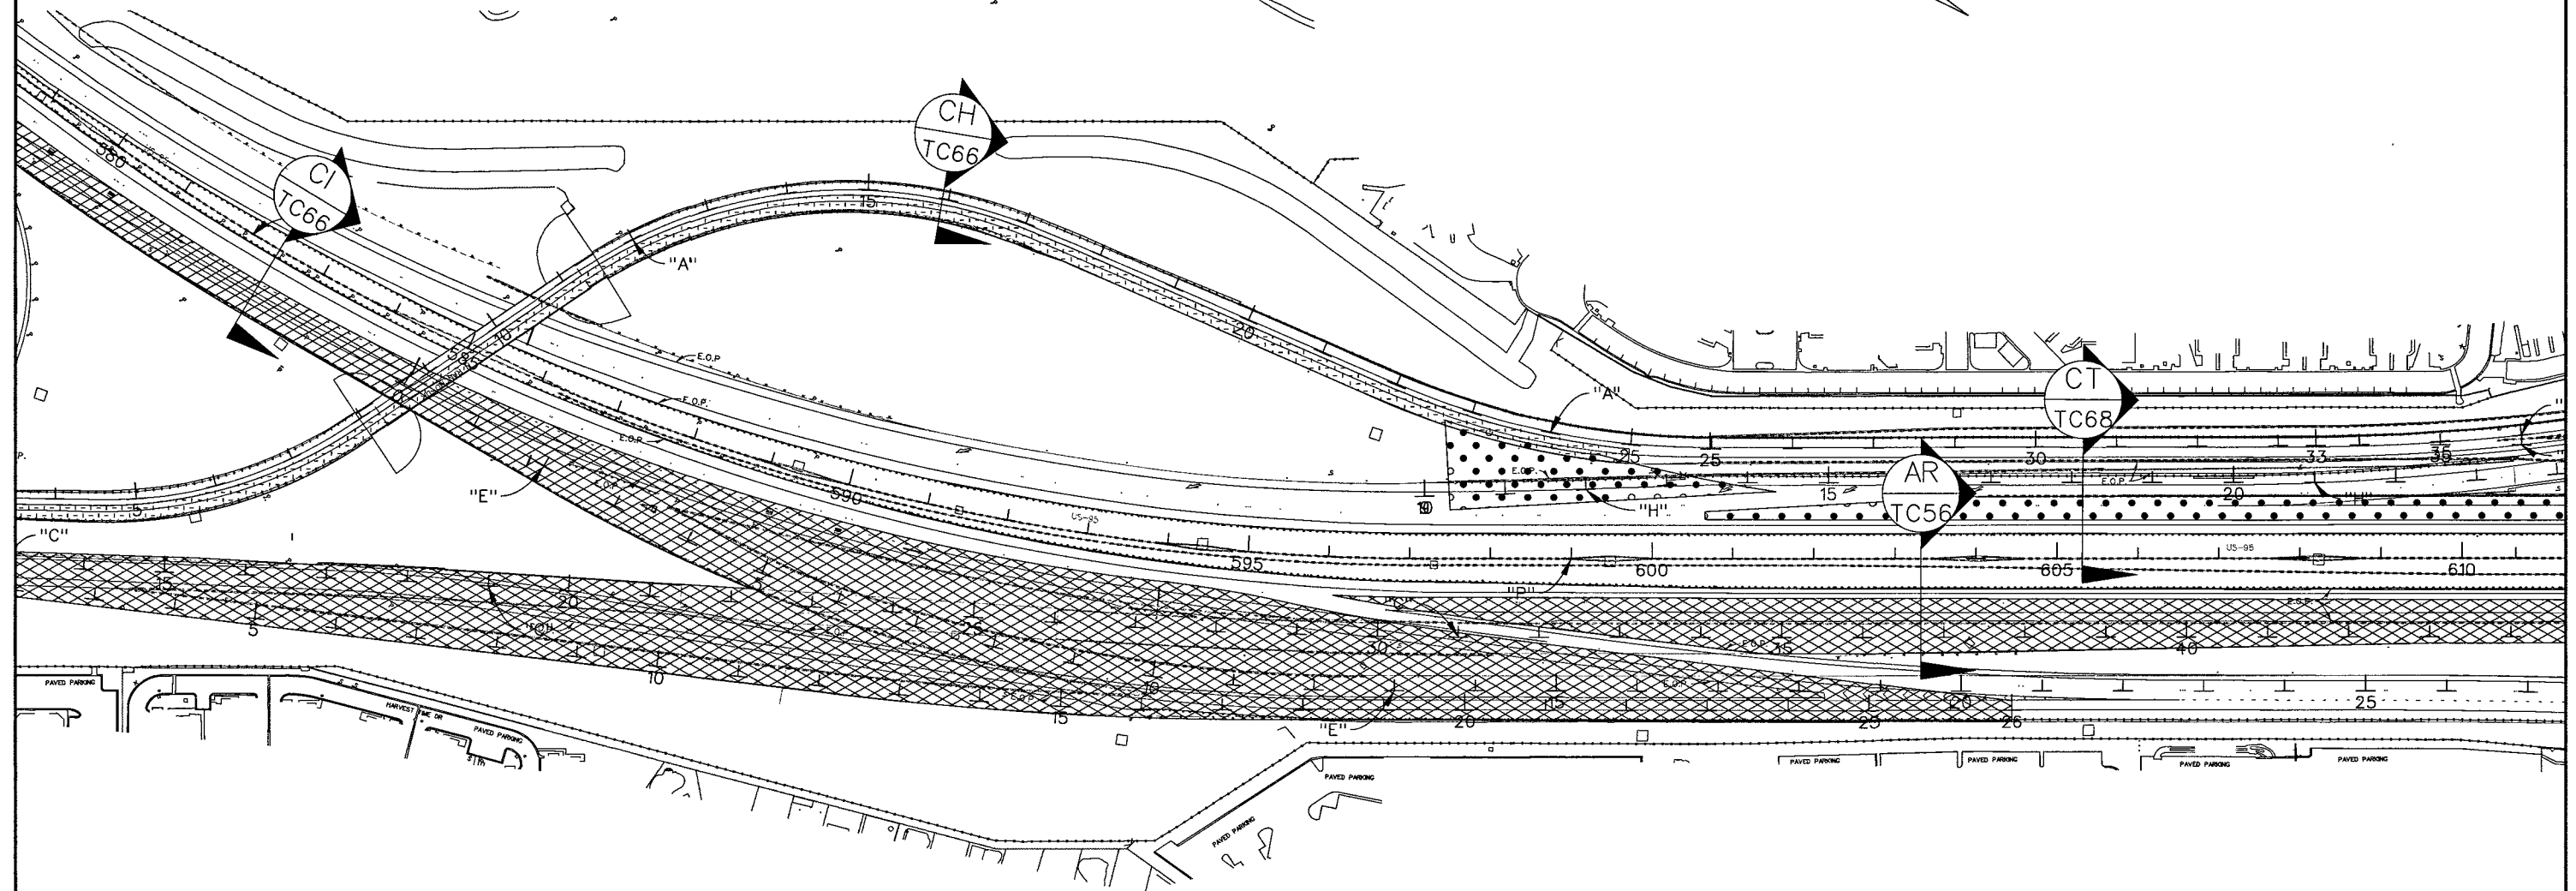


STATE OF NEVADA
DEPARTMENT OF TRANSPORTATION

CONSTRUCTION
STAGING
PHASE 2 STAGE 1

STATE	PROJECT NO.	COUNTY	SHEET NO.
NEVADA	NH-095-2(051)	CLARK	TC13

- LEGEND -

-  - PHASE 2 STAGE 1 CONSTRUCTION AREA
-  - PHASE 2 STAGE 4A CONSTRUCTION AREA

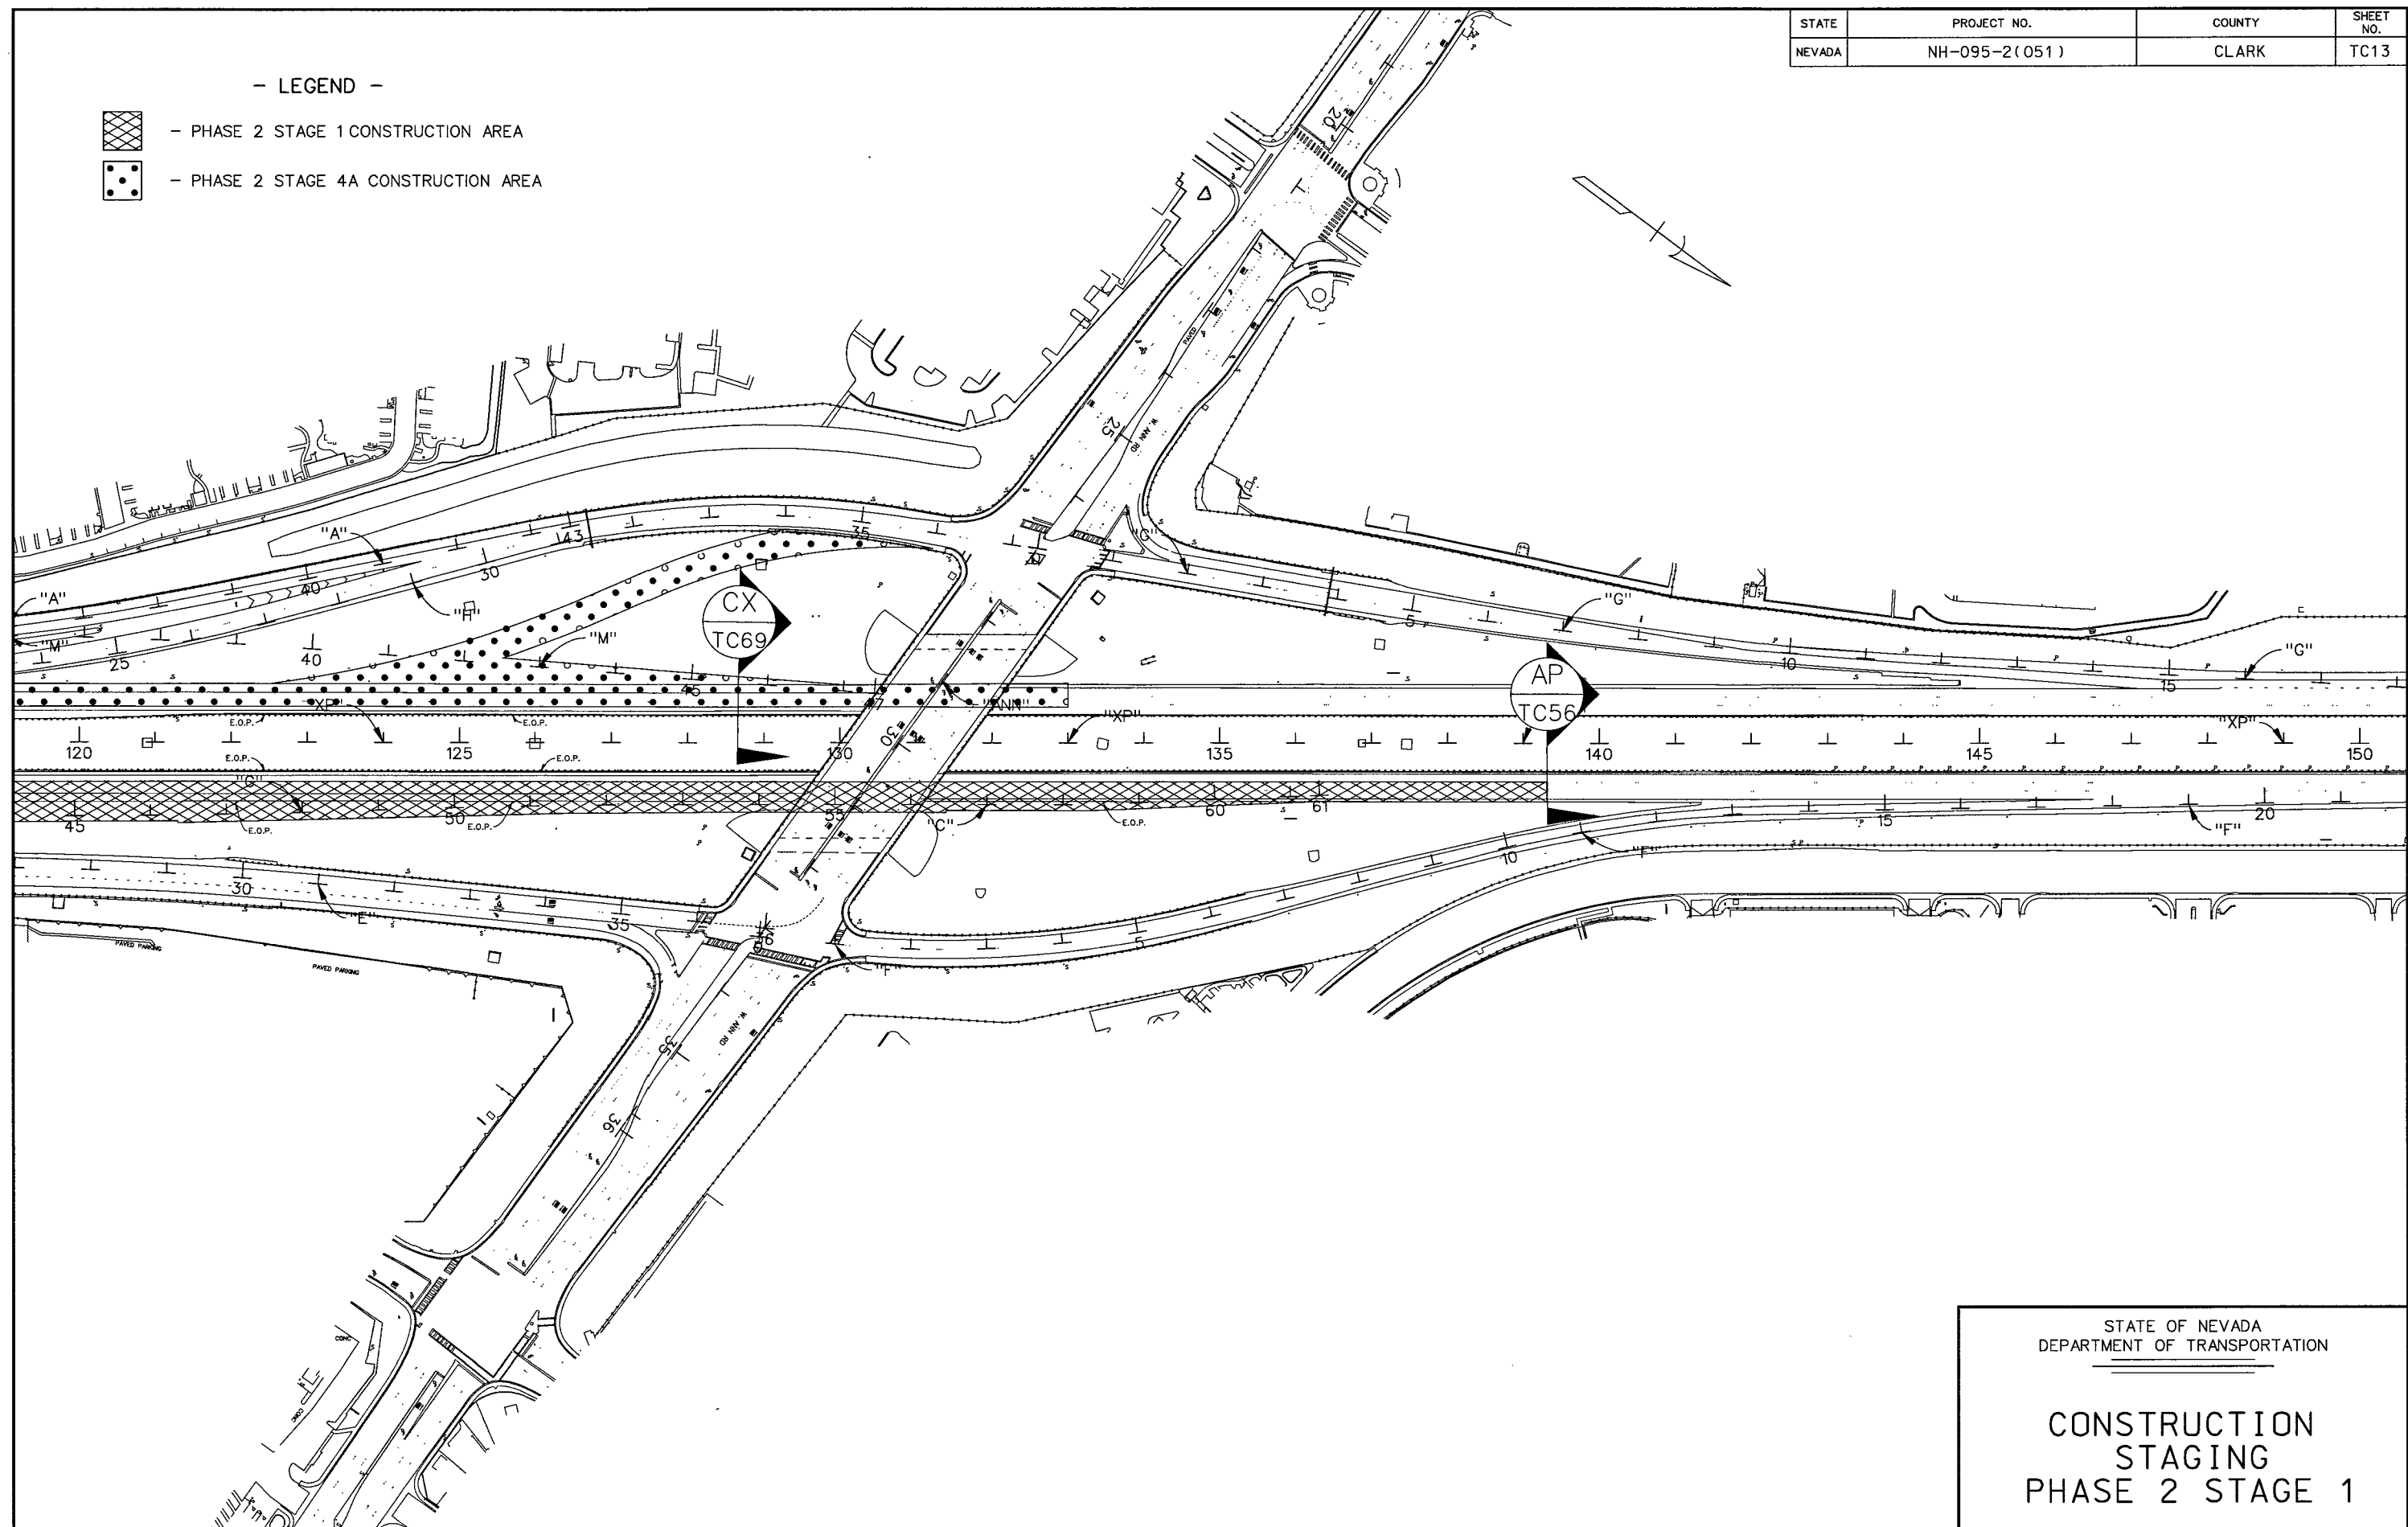

STATE OF NEVADA
DEPARTMENT OF TRANSPORTATION




CONSTRUCTION
STAGING
PHASE 2 STAGE 1

STATE	PROJECT NO.	COUNTY	SHEET NO.
NEVADA	NH-095-2(051)	CLARK	TC14

- LEGEND -



- PHASE 2 STAGE 2 CONSTRUCTION AREA

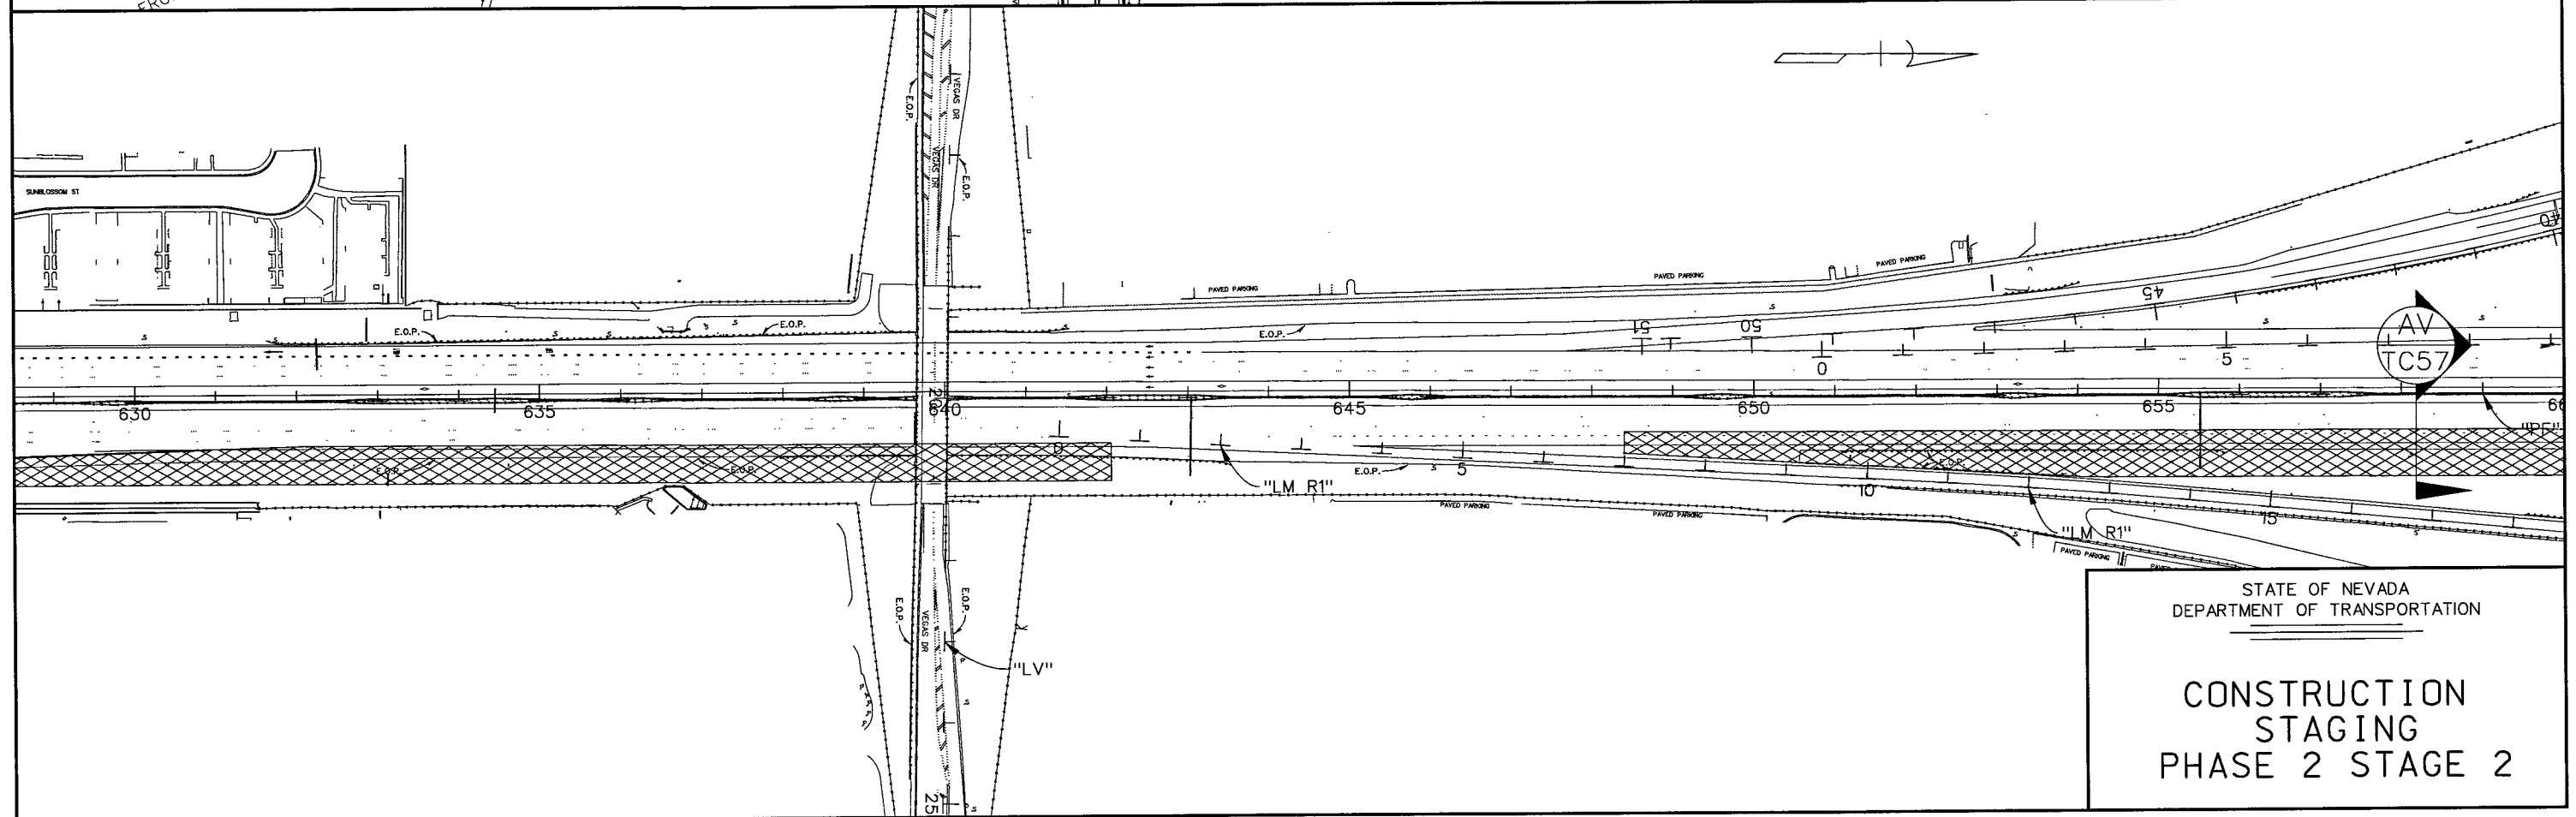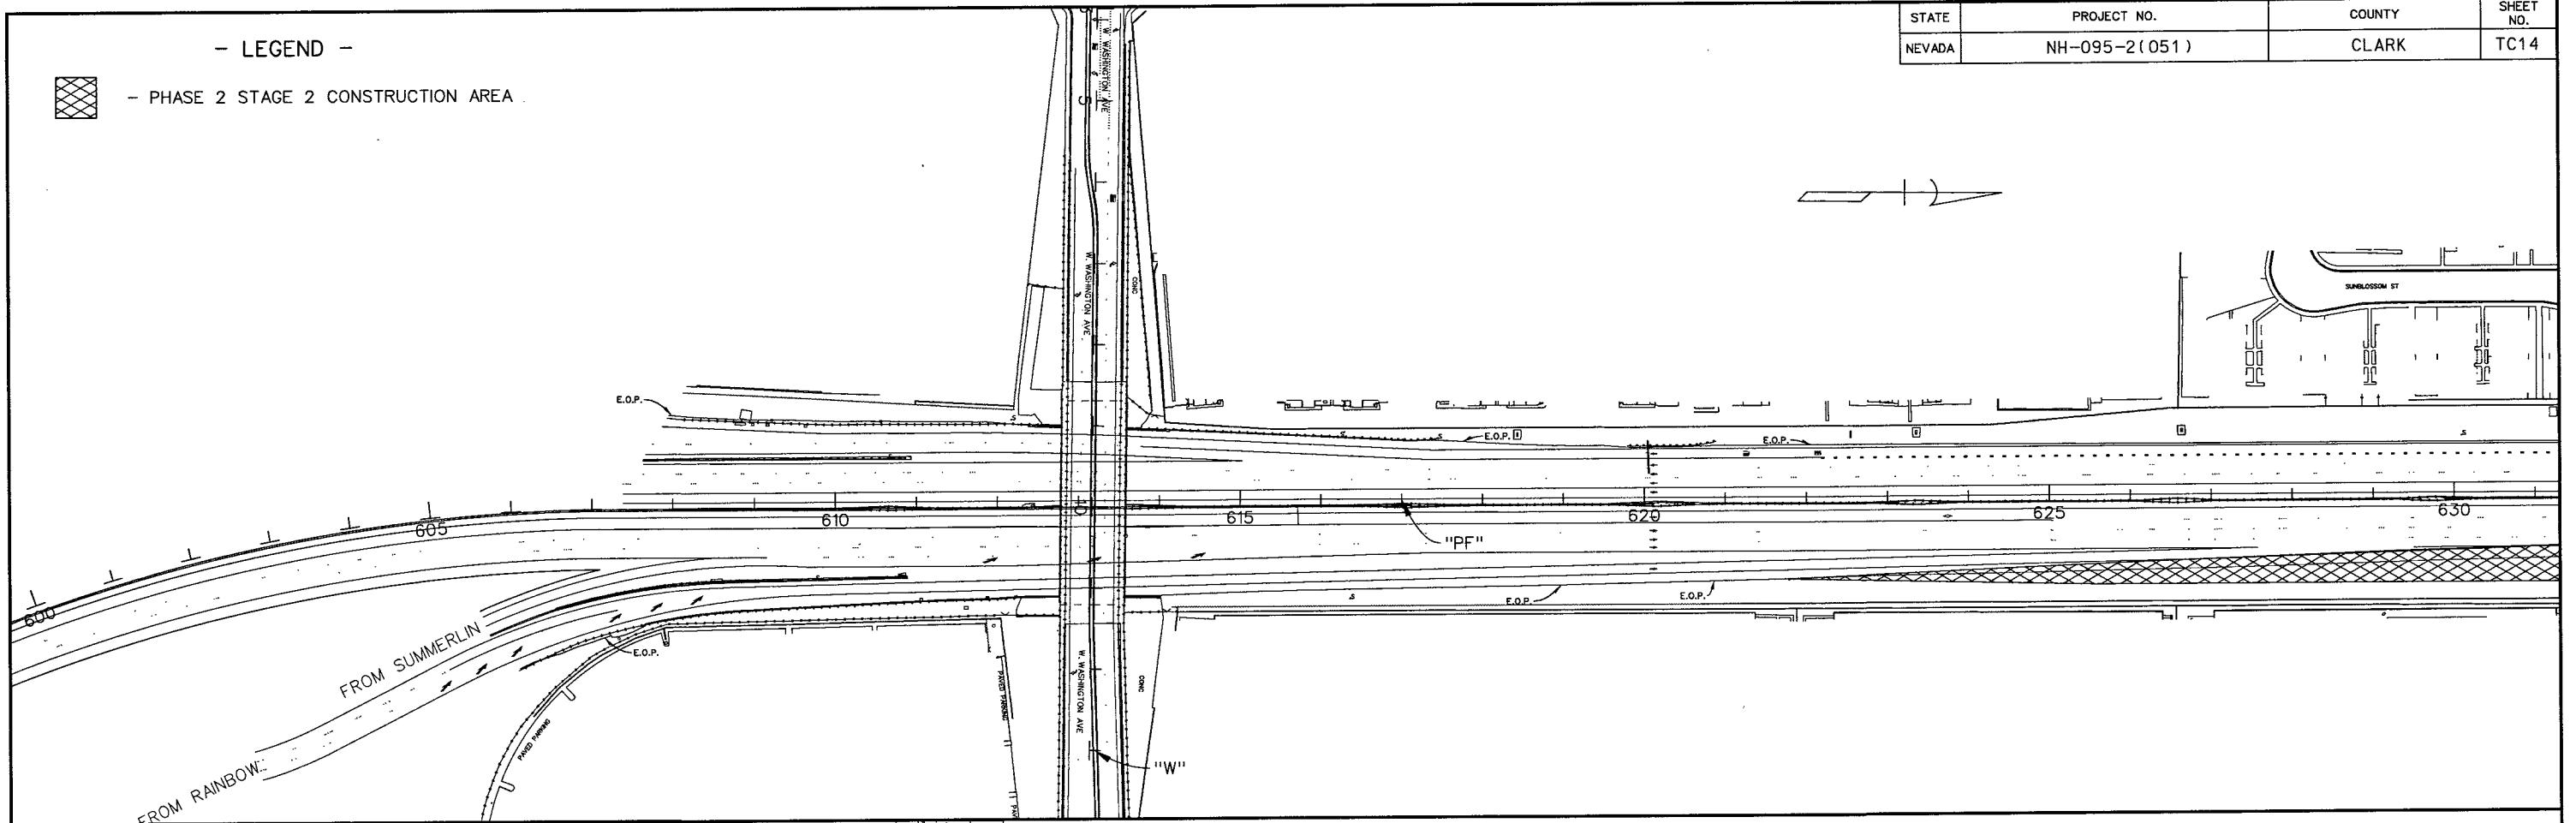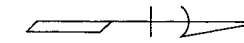

STATE OF NEVADA
DEPARTMENT OF TRANSPORTATION



CONSTRUCTION
STAGING
PHASE 2 STAGE 2

STATE	PROJECT NO.	COUNTY	SHEET NO.
NEVADA	NH-095-2(051)	CLARK	TC15

- LEGEND -



- PHASE 2 STAGE 2 CONSTRUCTION AREA

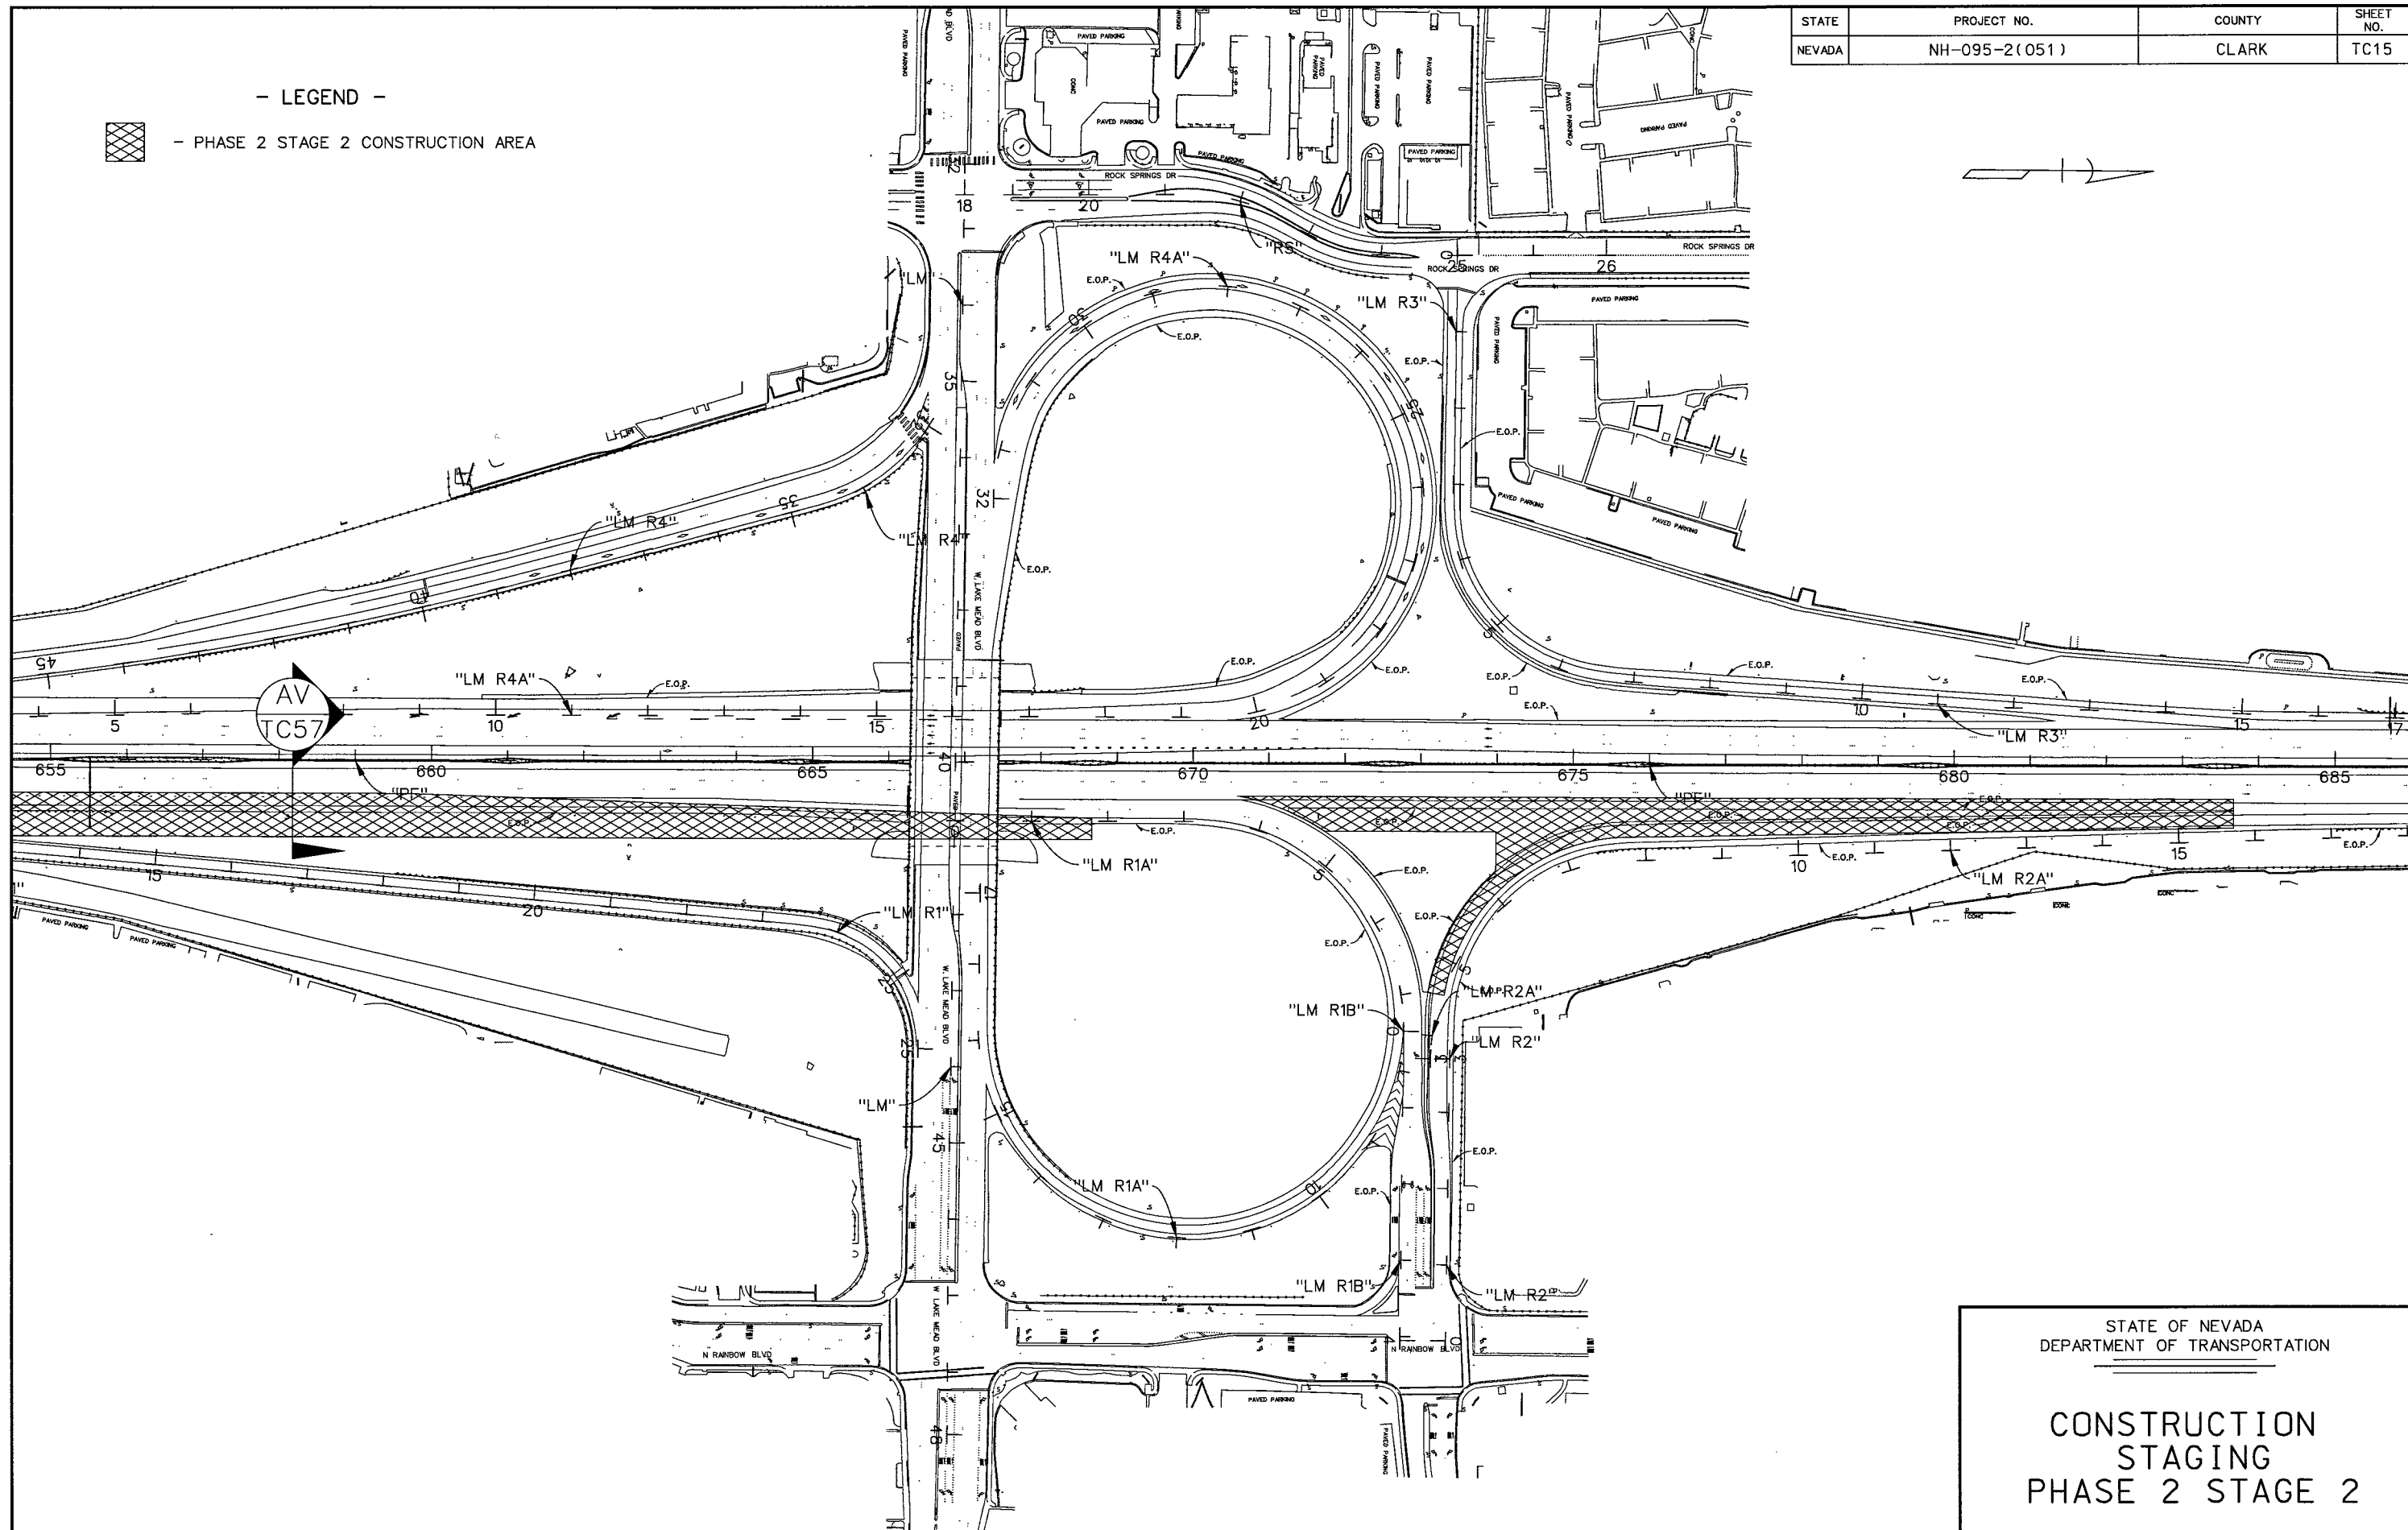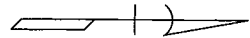

STATE OF NEVADA
DEPARTMENT OF TRANSPORTATION




CONSTRUCTION
STAGING
PHASE 2 STAGE 2

STATE	PROJECT NO.	COUNTY	SHEET NO.
NEVADA	NH-095-2(051)	CLARK	TC16

- LEGEND -



- PHASE 2 STAGE 2 CONSTRUCTION AREA

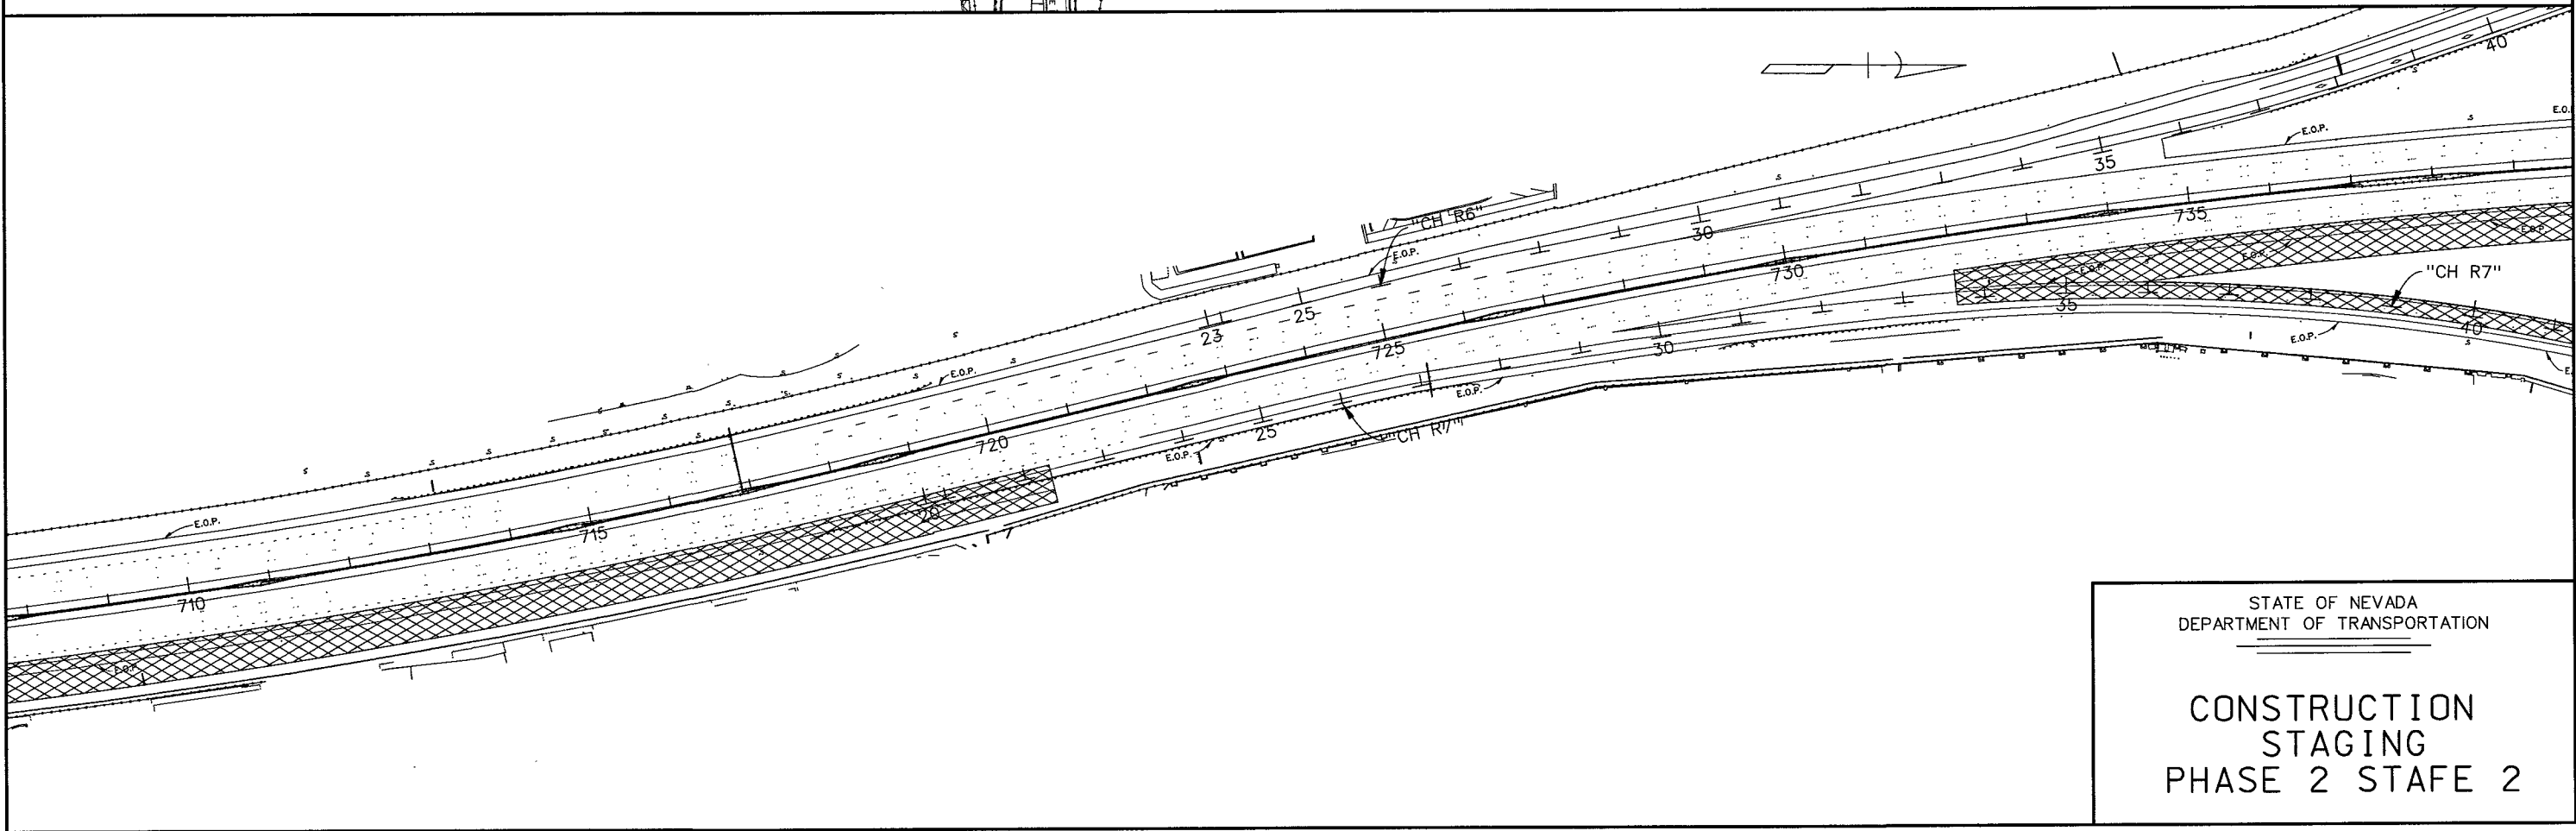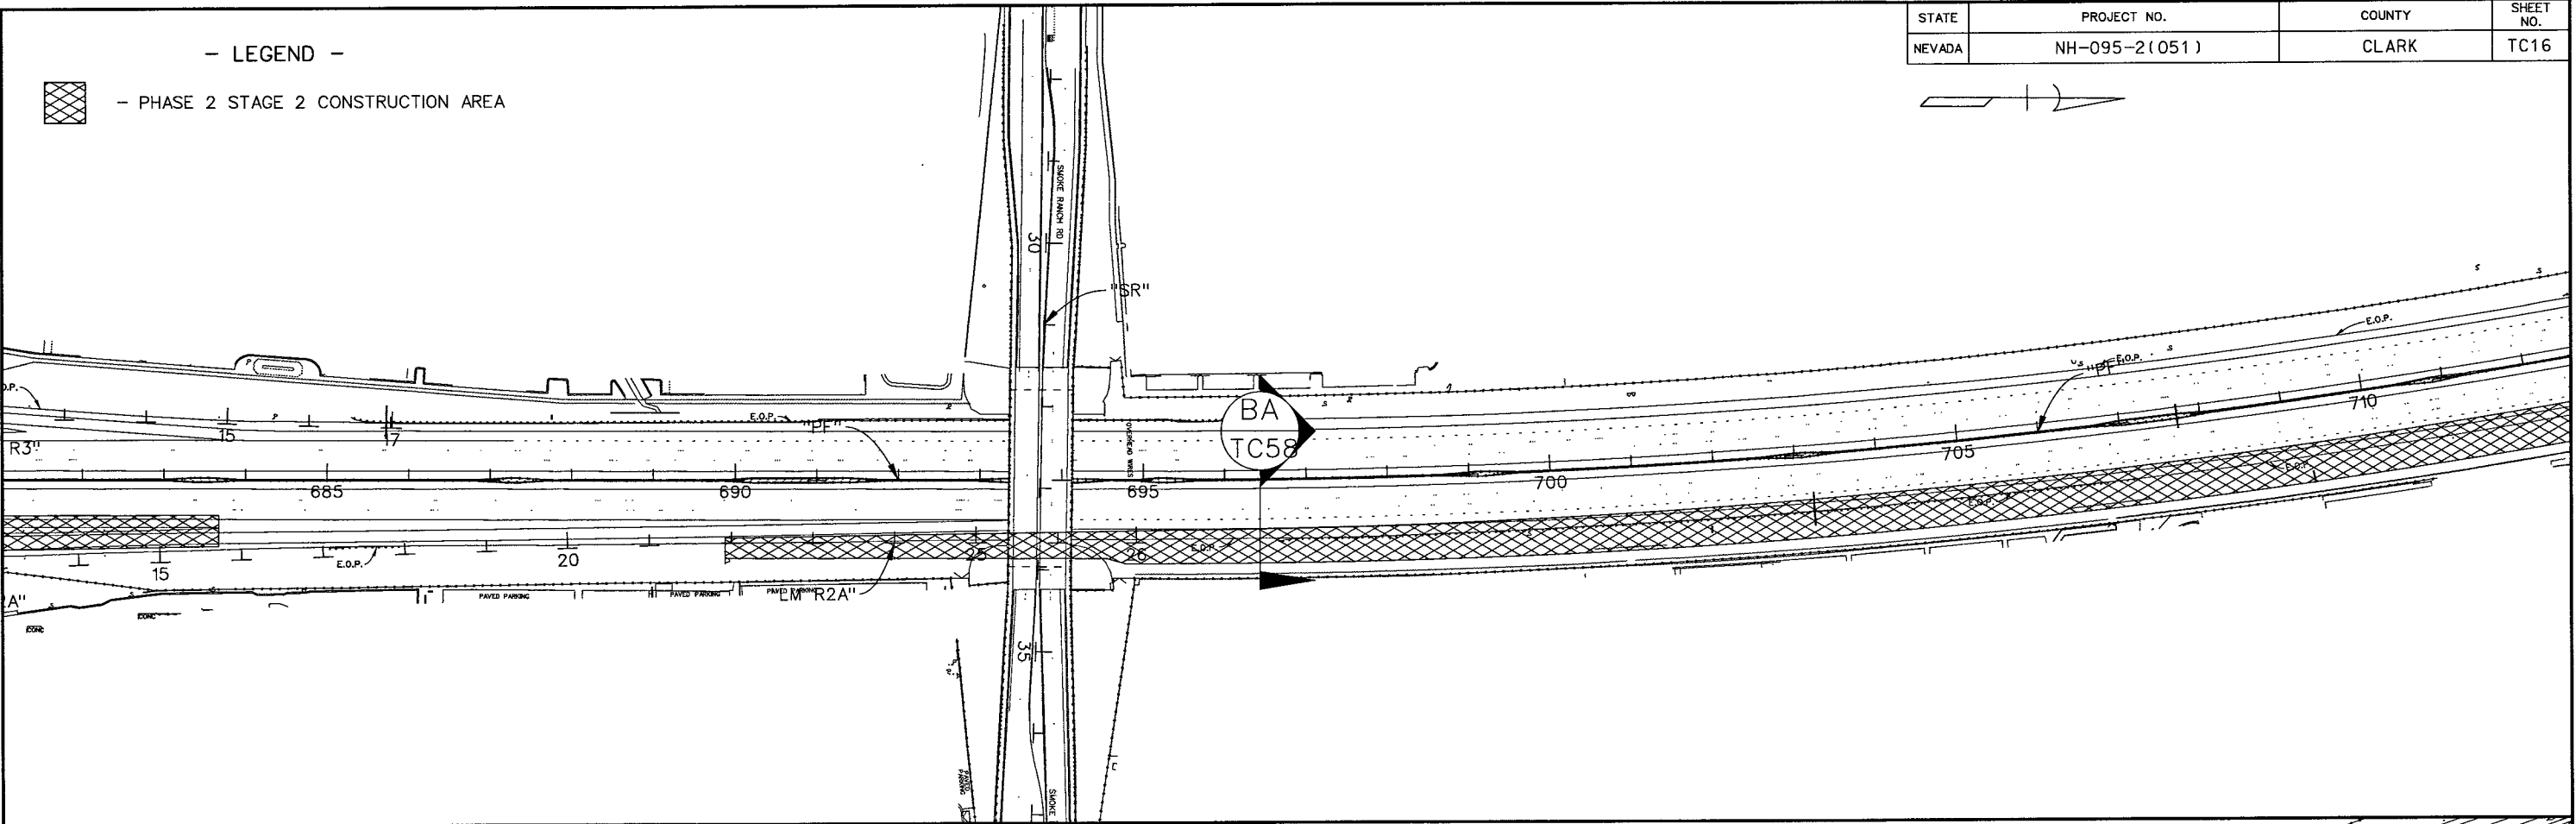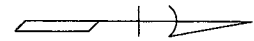

STATE OF NEVADA
DEPARTMENT OF TRANSPORTATION

CONSTRUCTION
STAGING
PHASE 2 STAFE 2

