

STATE	PROJECT NO.	COUNTY	SHEET NO.
NEVADA	NH-095-2(095)	CLARK	TC19


- LEGEND -



- PHASE 2 STAGE 2 CONSTRUCTION AREA




- PHASE 2 STAGE 2A CONSTRUCTION AREA

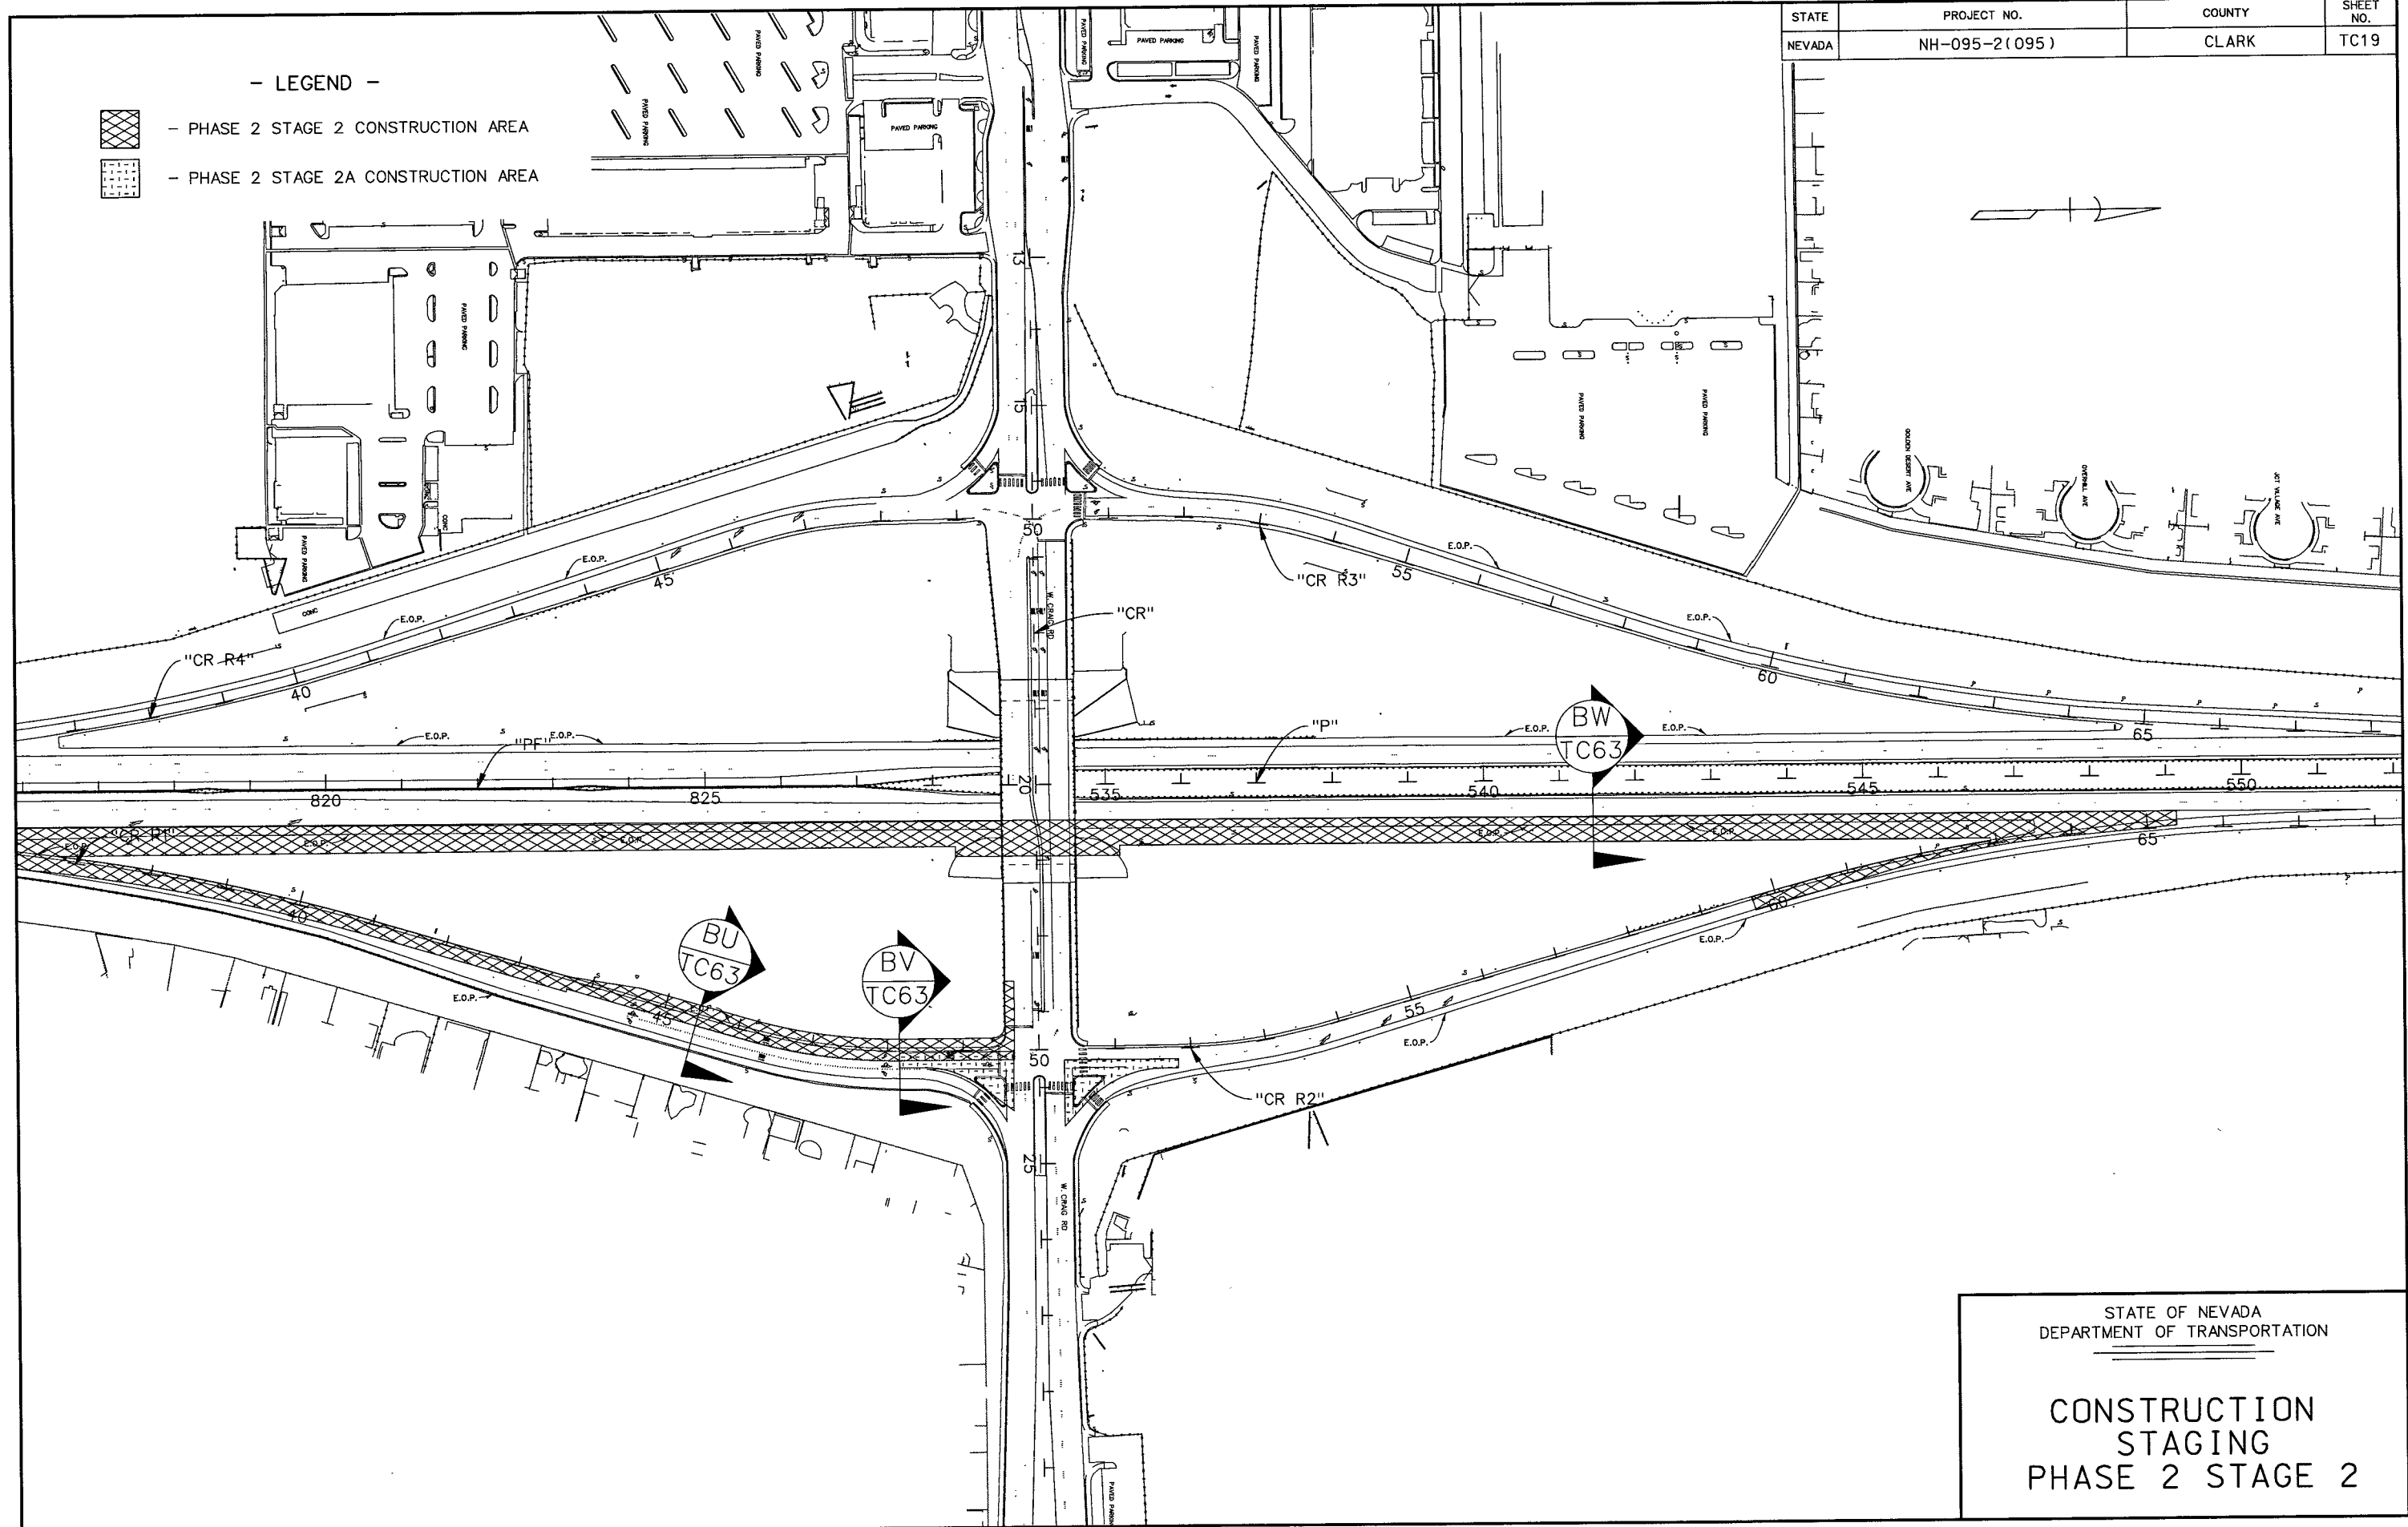

STATE OF NEVADA
DEPARTMENT OF TRANSPORTATION

CONSTRUCTION
STAGING
PHASE 2 STAGE 2

STATE	PROJECT NO.	COUNTY	SHEET NO.
NEVADA	NH-095-2 (095)	CLARK	TC20

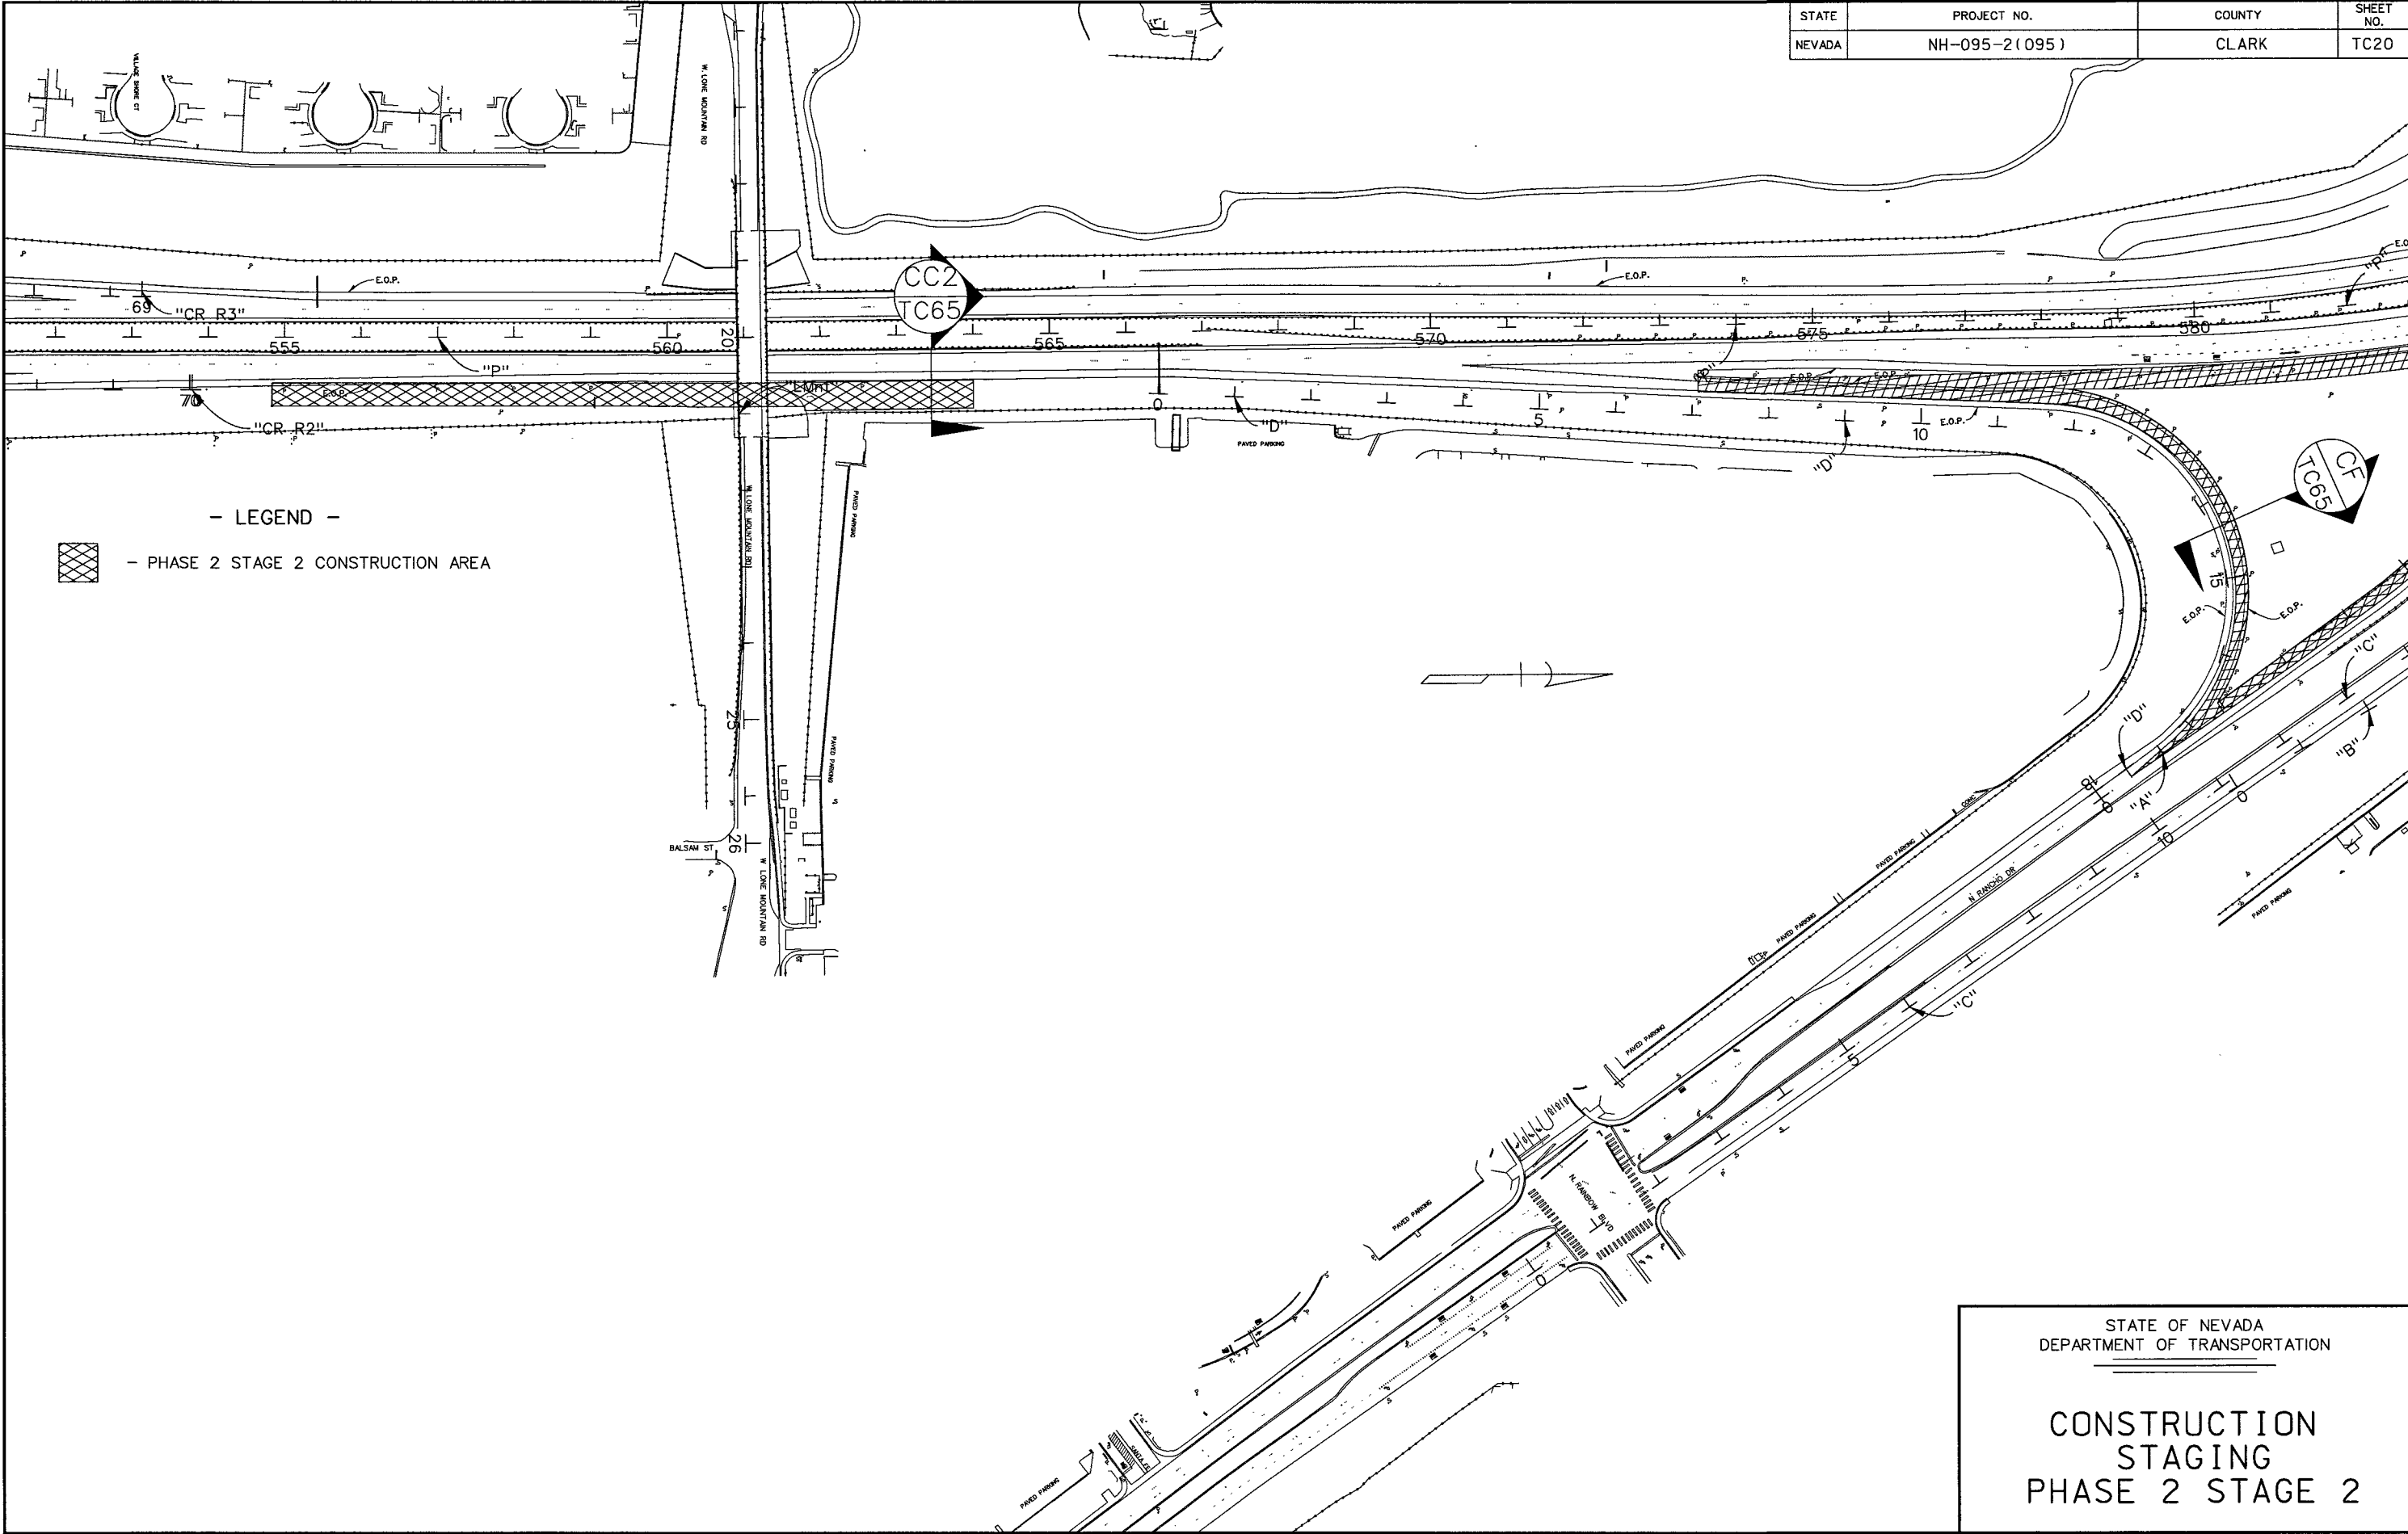

- LEGEND -

 - PHASE 2 STAGE 2 CONSTRUCTION AREA

STATE OF NEVADA
DEPARTMENT OF TRANSPORTATION


CONSTRUCTION
STAGING
PHASE 2 STAGE 2

- LEGEND -



- PHASE 2 STAGE 2 CONSTRUCTION AREA


STATE	PROJECT NO.	COUNTY	SHEET NO.
NEVADA	NH-095-2(051)	CLARK	TC21

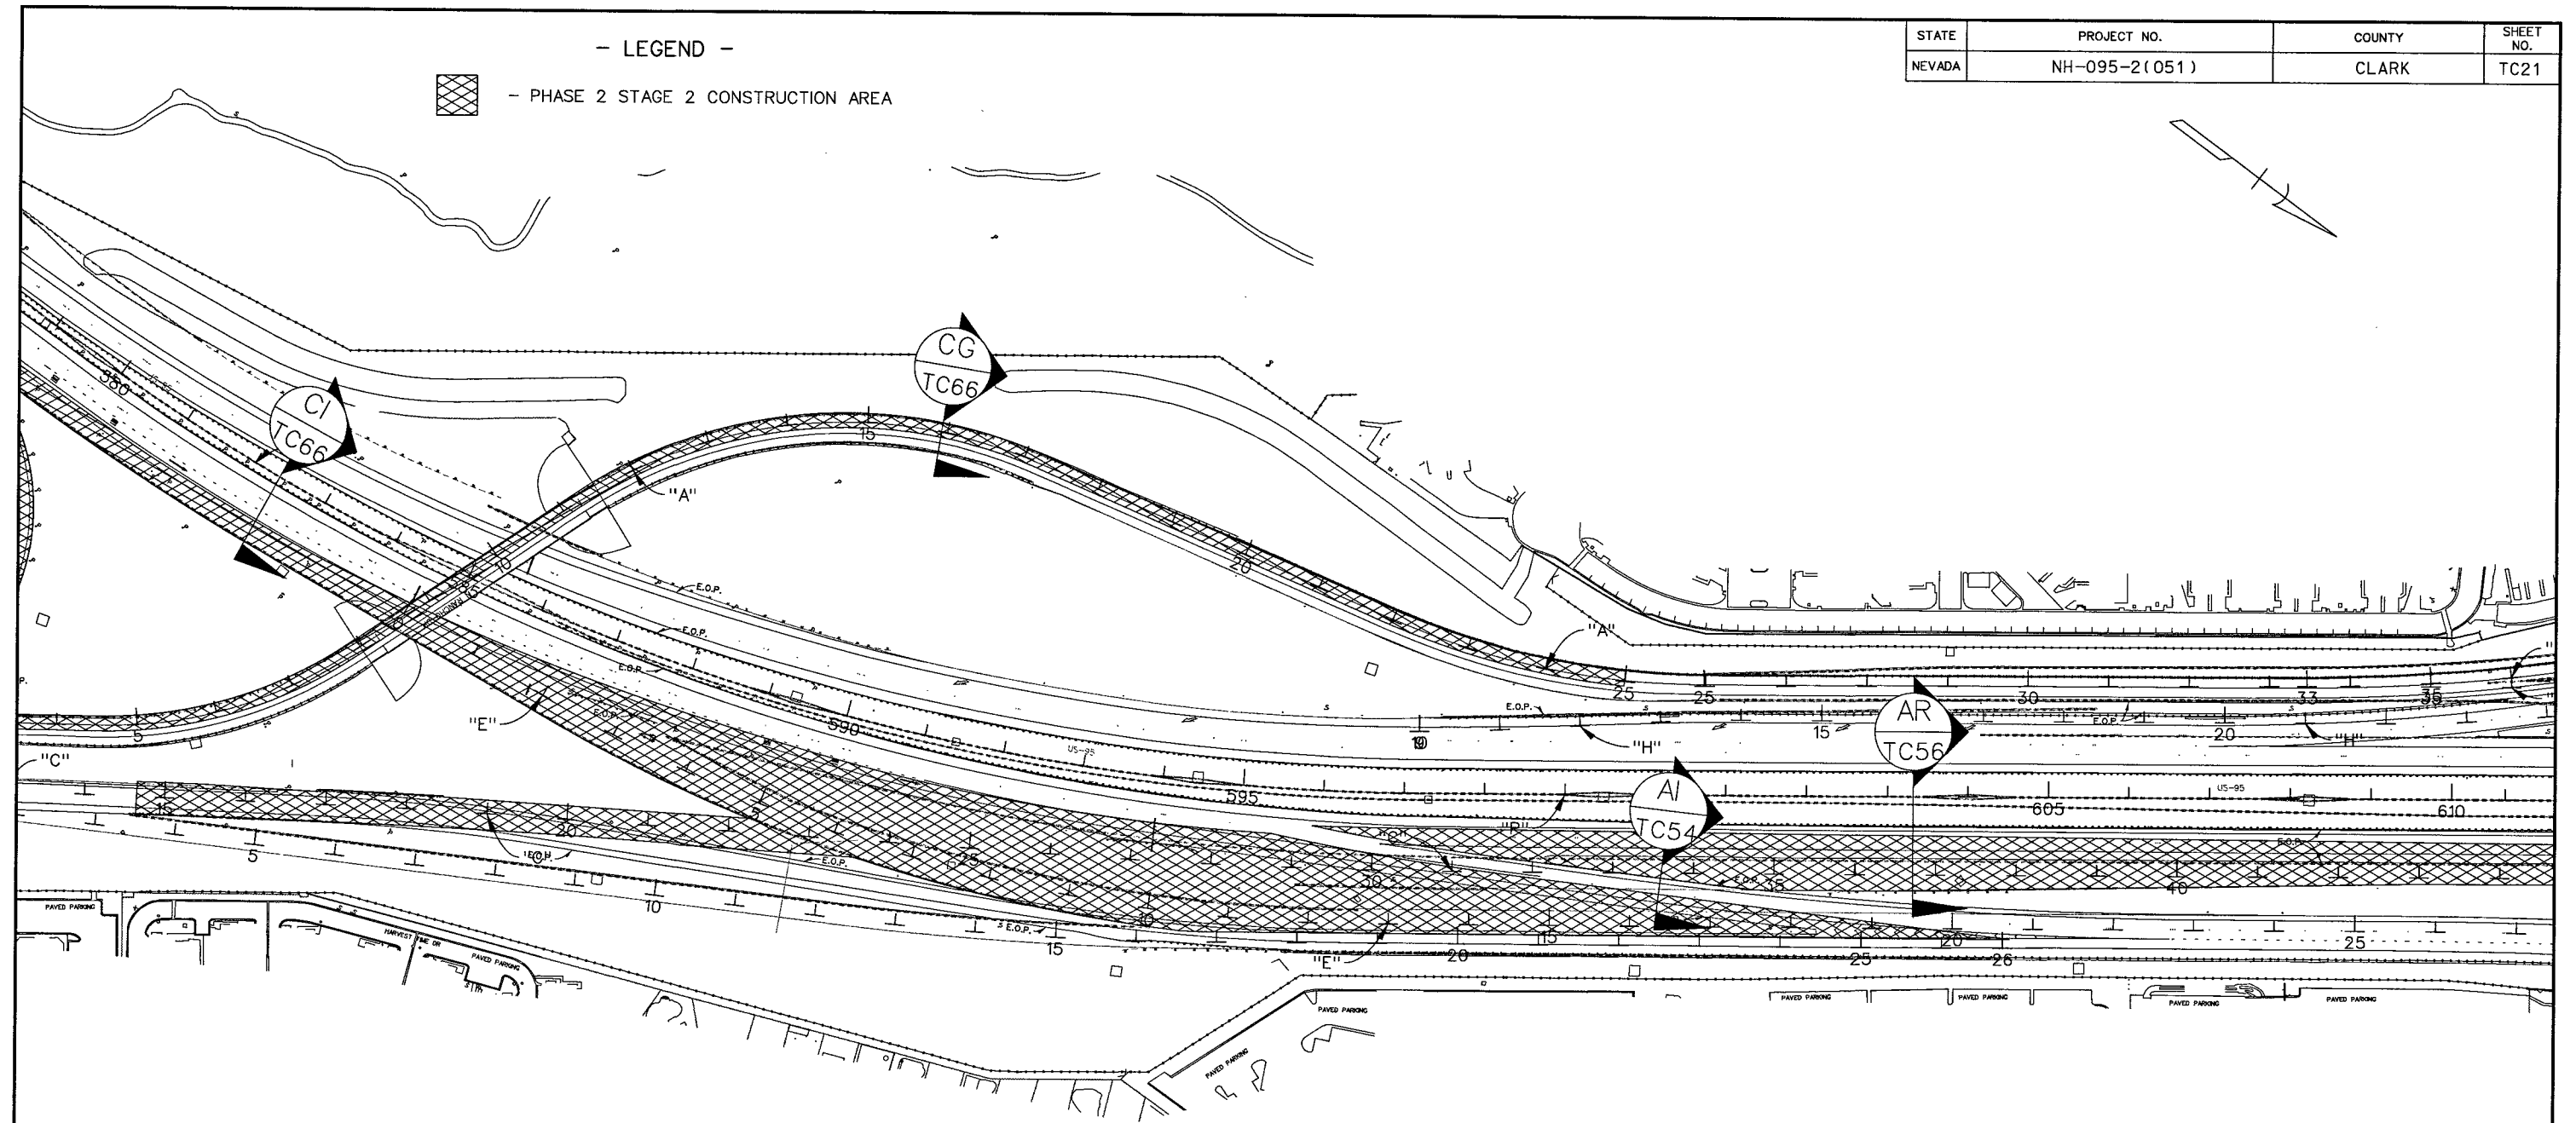

STATE OF NEVADA
DEPARTMENT OF TRANSPORTATION

CONSTRUCTION
STAGING
PHASE 2 STAGE 2

- LEGEND -
-  - PHASE 2 STAGE 3 CONSTRUCTION AREA
 -  - PHASE 2 STAGE 3A CONSTRUCTION AREA
 -  - PHASE 2 STAGE 3B CONSTRUCTION AREA

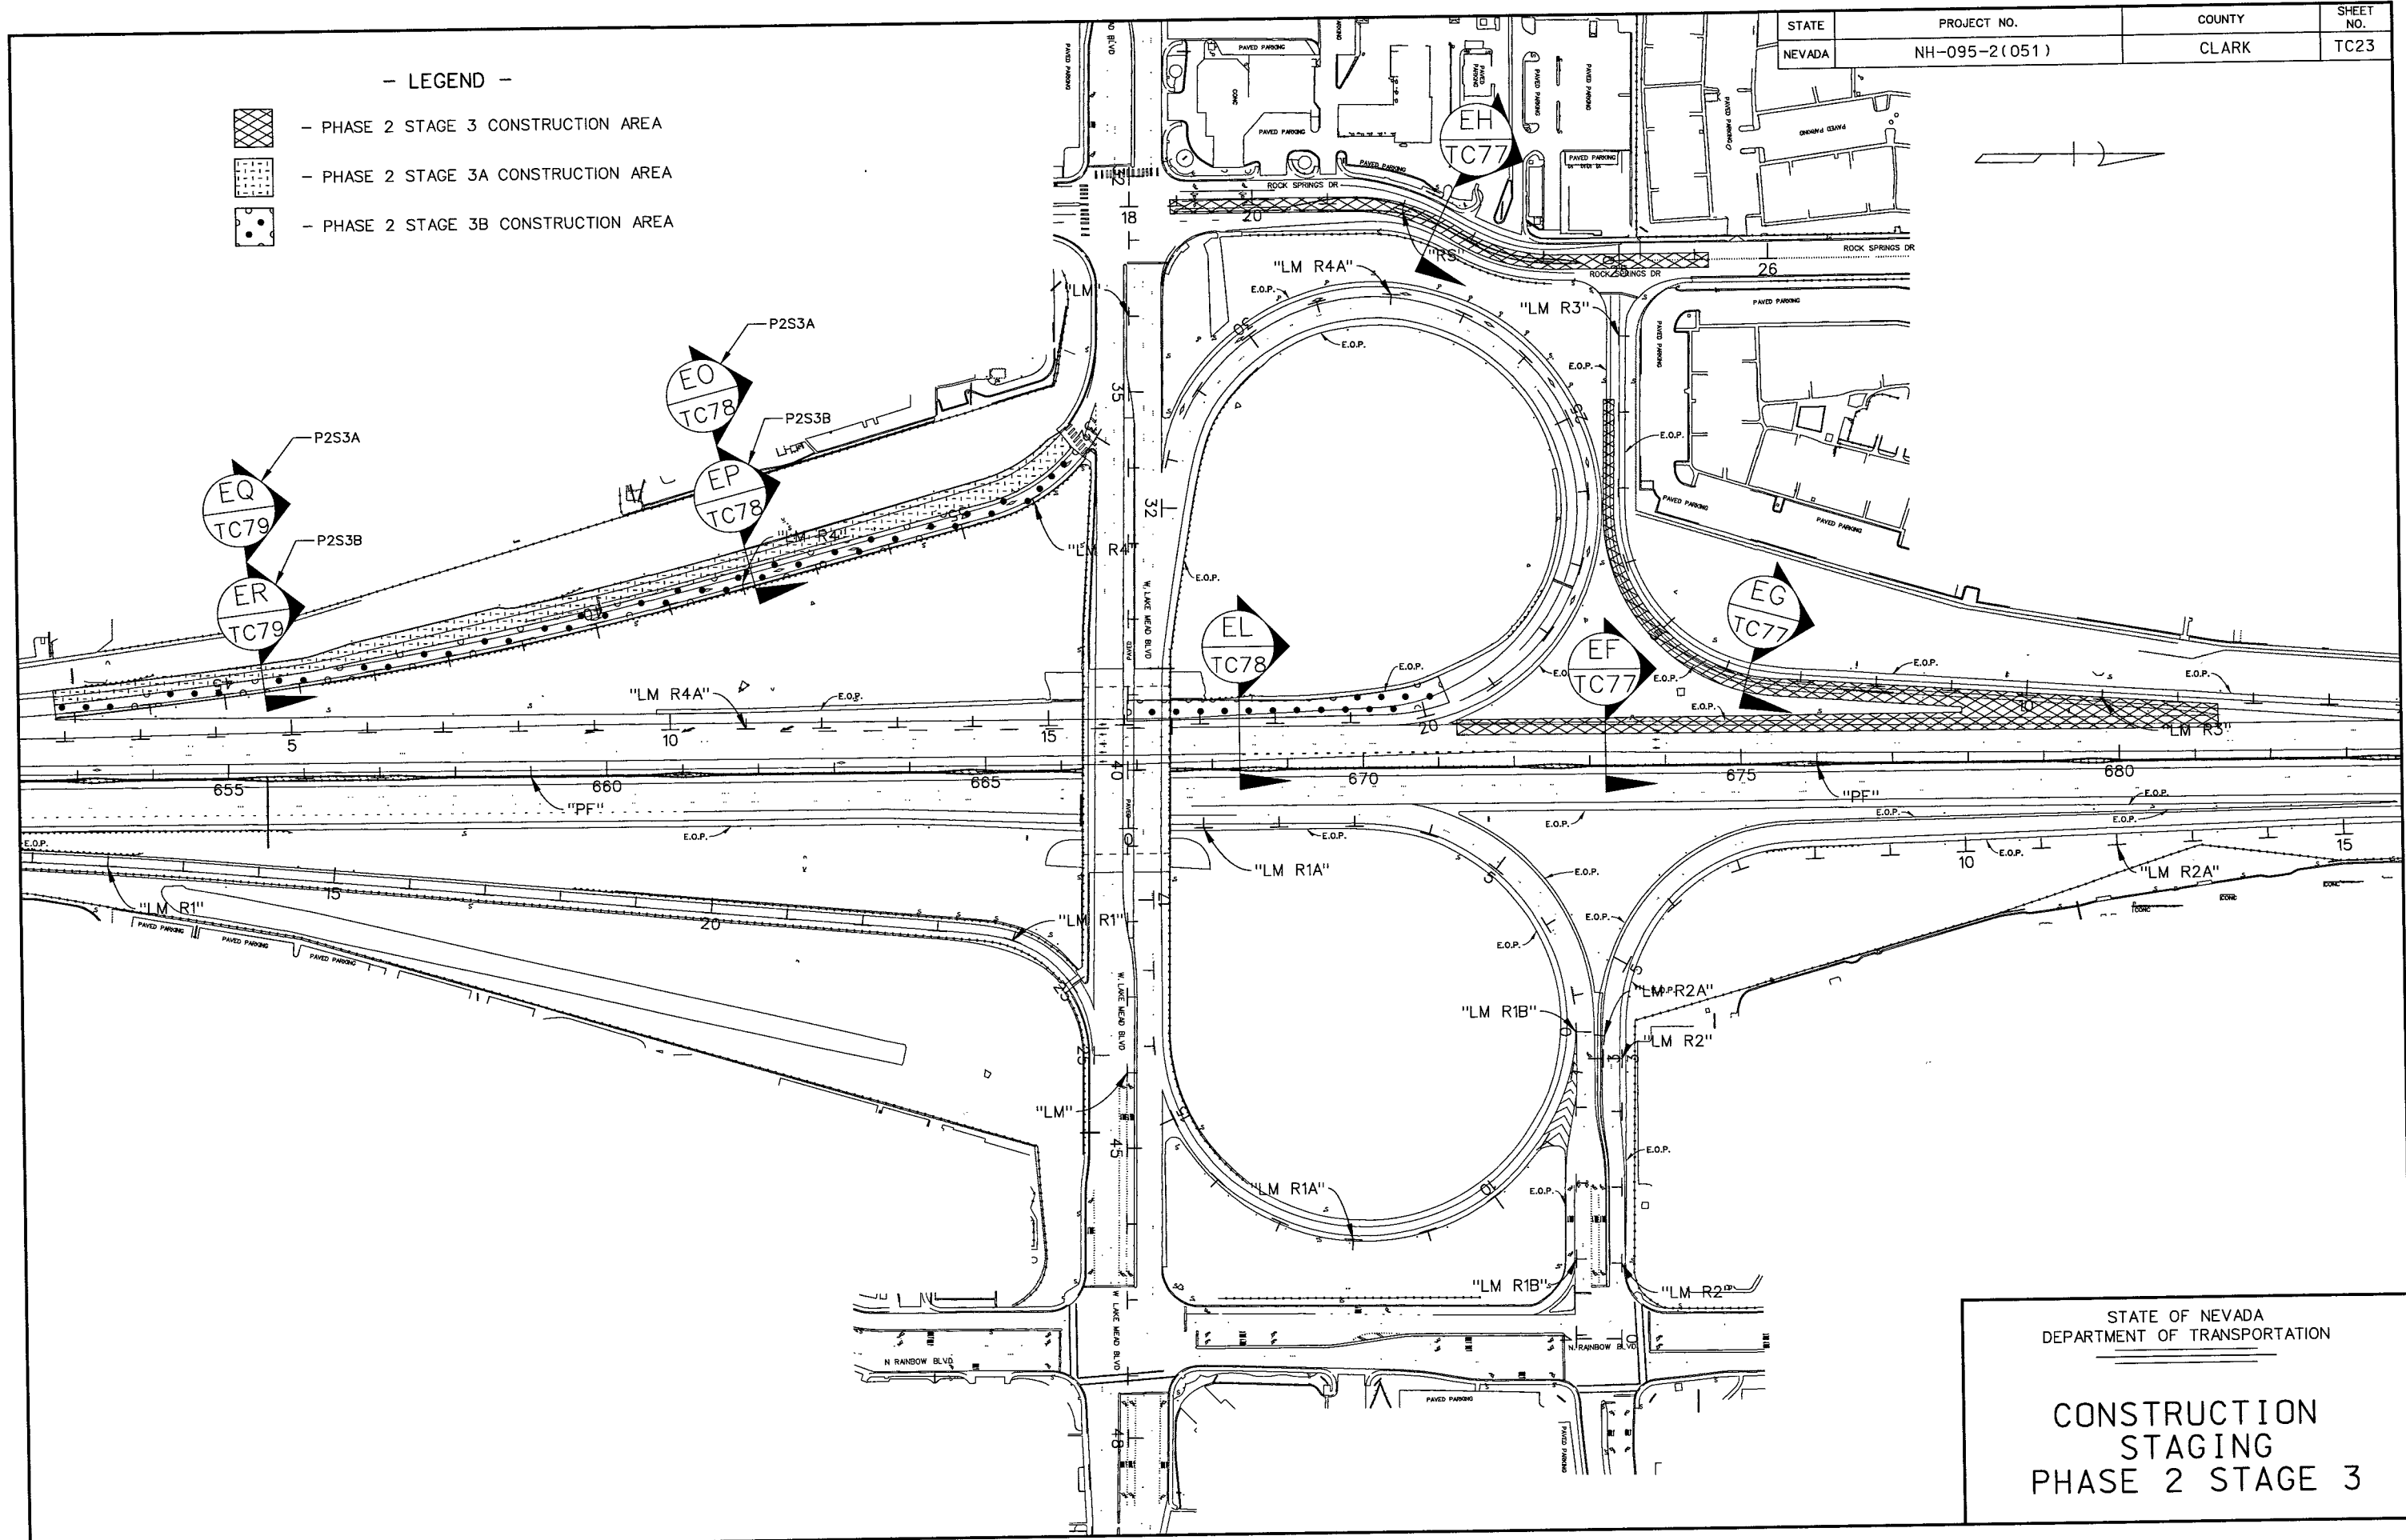


STATE OF NEVADA
DEPARTMENT OF TRANSPORTATION

CONSTRUCTION
STAGING
PHASE 2 STAGE 3

STATE	PROJECT NO.	COUNTY	SHEET NO.
NEVADA	NH-095-2(051)	CLARK	TC24

- LEGEND -

-  - PHASE 2 STAGE 3 CONSTRUCTION AREA
-  - PHASE 2 STAGE 3B CONSTRUCTION AREA

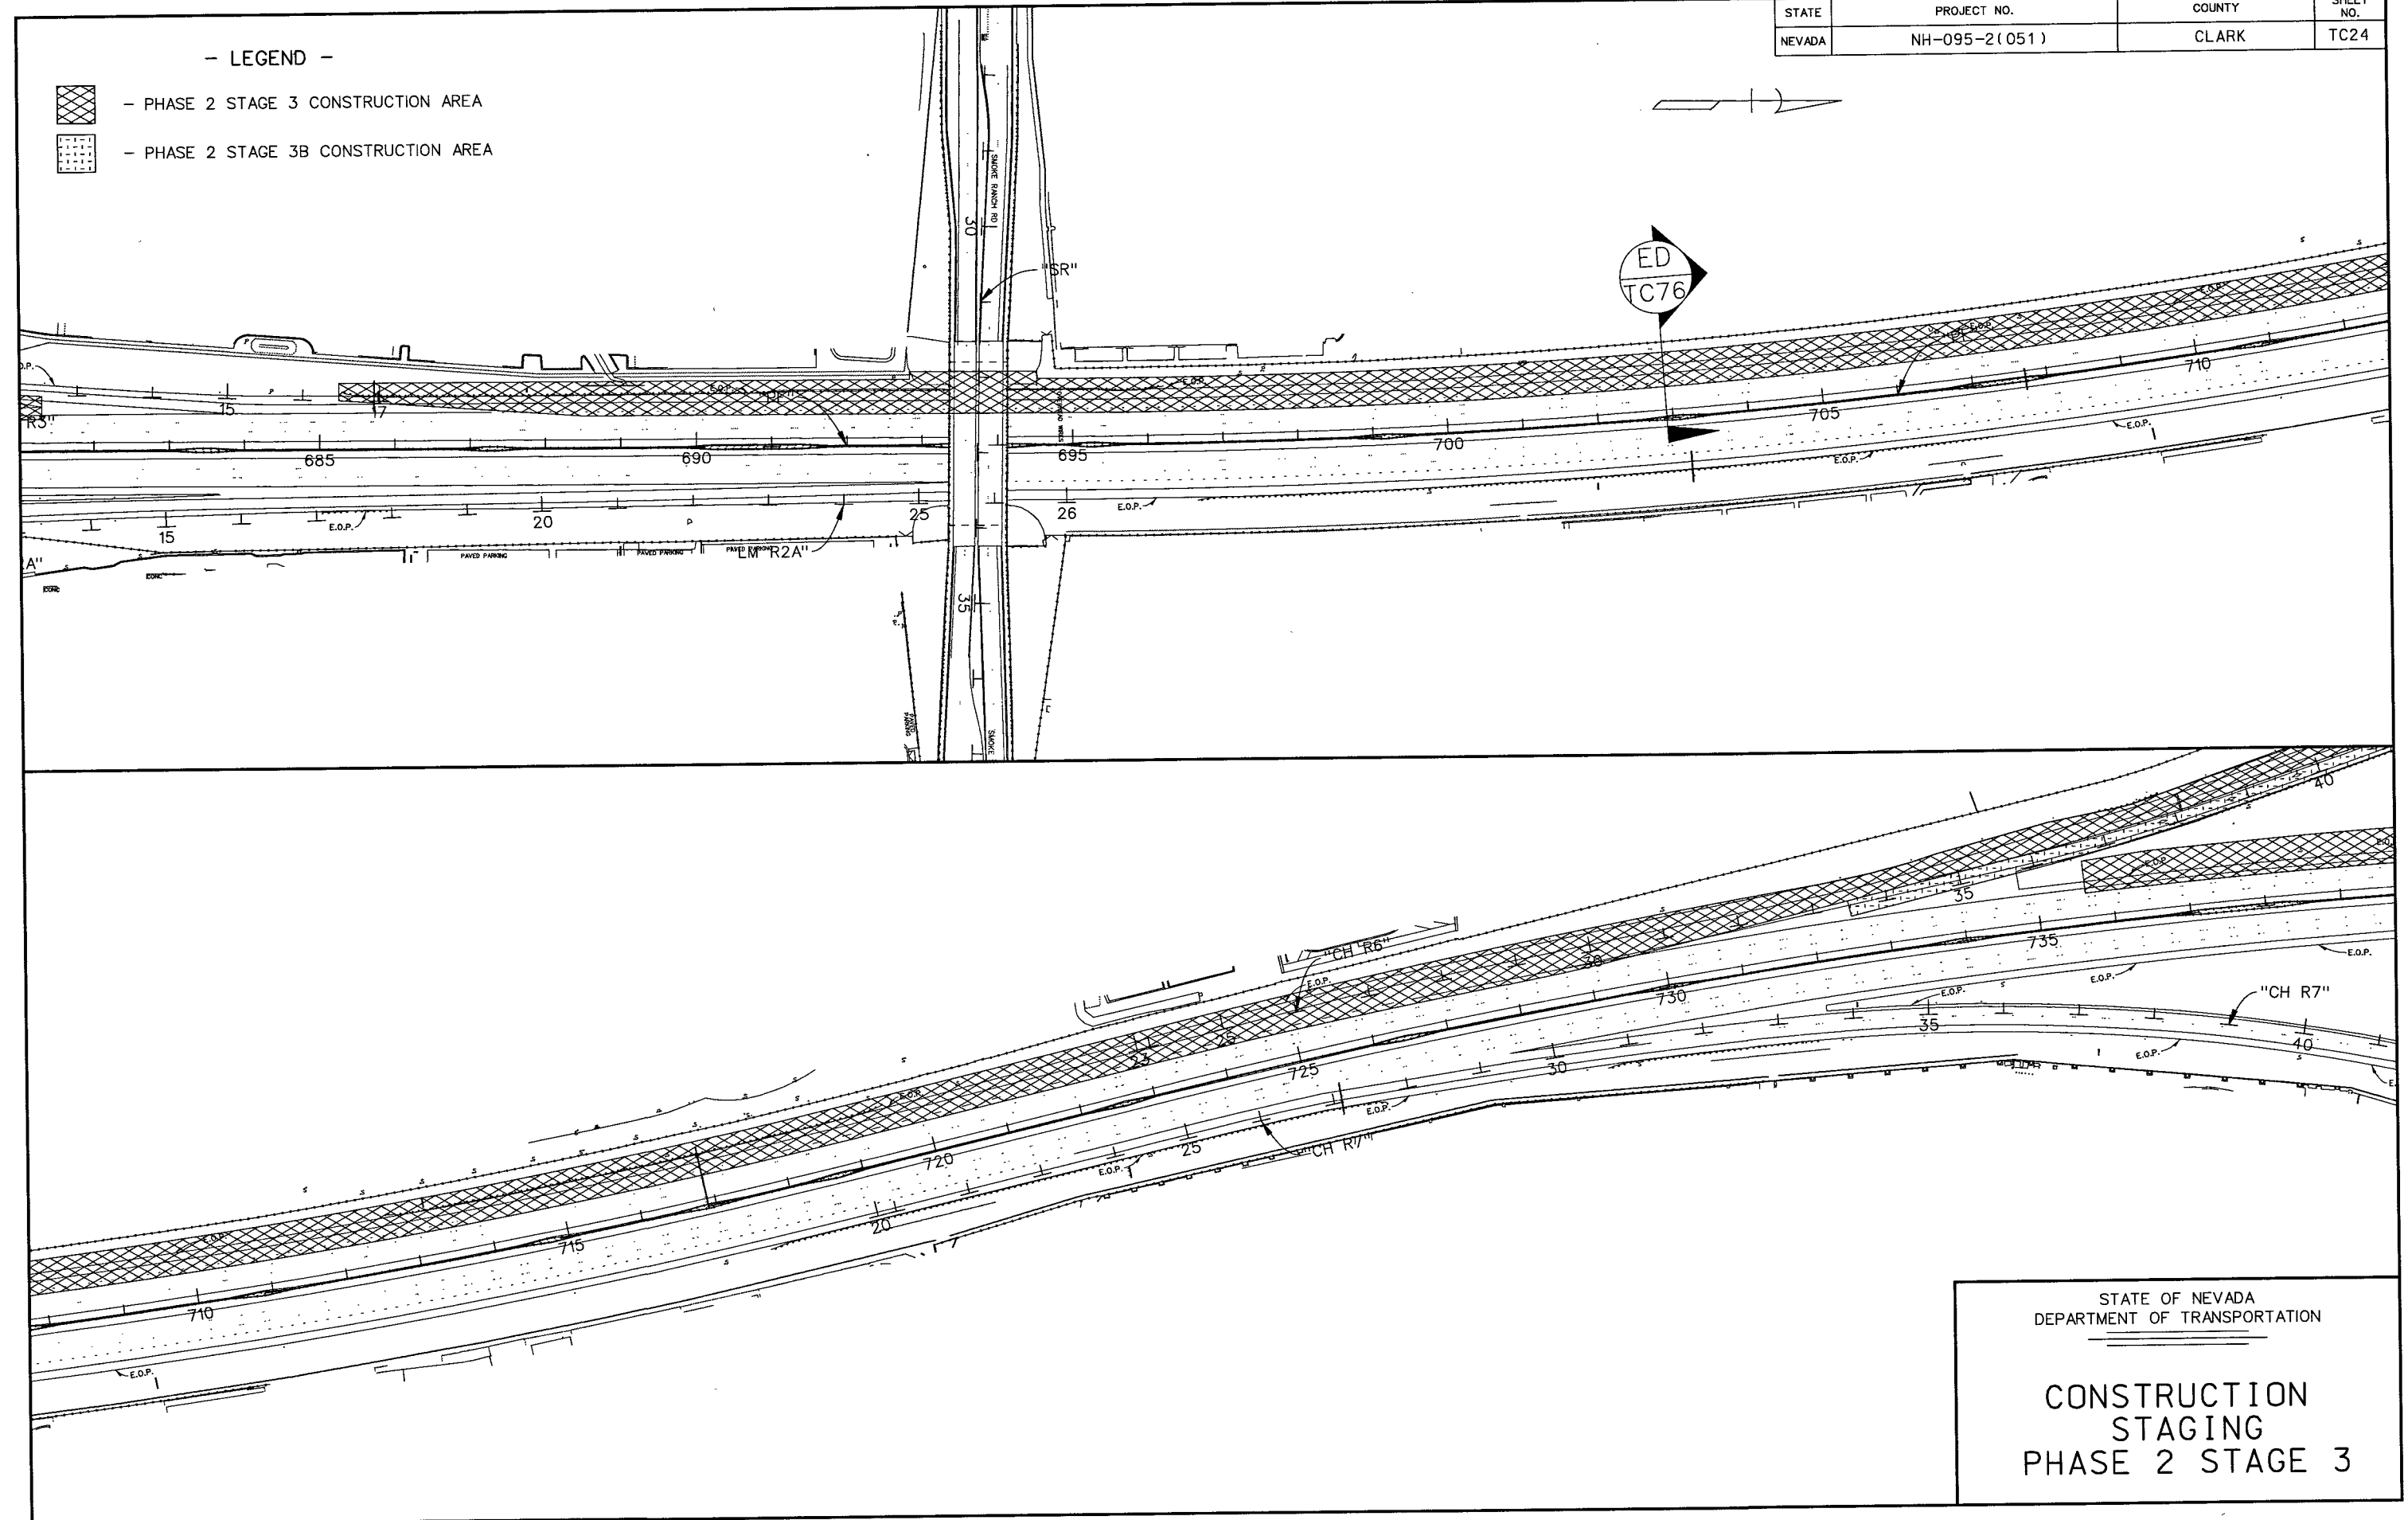


STATE OF NEVADA
DEPARTMENT OF TRANSPORTATION

CONSTRUCTION
STAGING
PHASE 2 STAGE 3

STATE	PROJECT NO.	COUNTY	SHEET NO.
NEVADA	NH-095-2(051)	CLARK	TC25

- LEGEND -

-  - PHASE 2 STAGE 3 CONSTRUCTION AREA
-  - PHASE 2 STAGE 3B CONSTRUCTION AREA
-  - PHASE 2 STAGE 3A CONSTRUCTION AREA

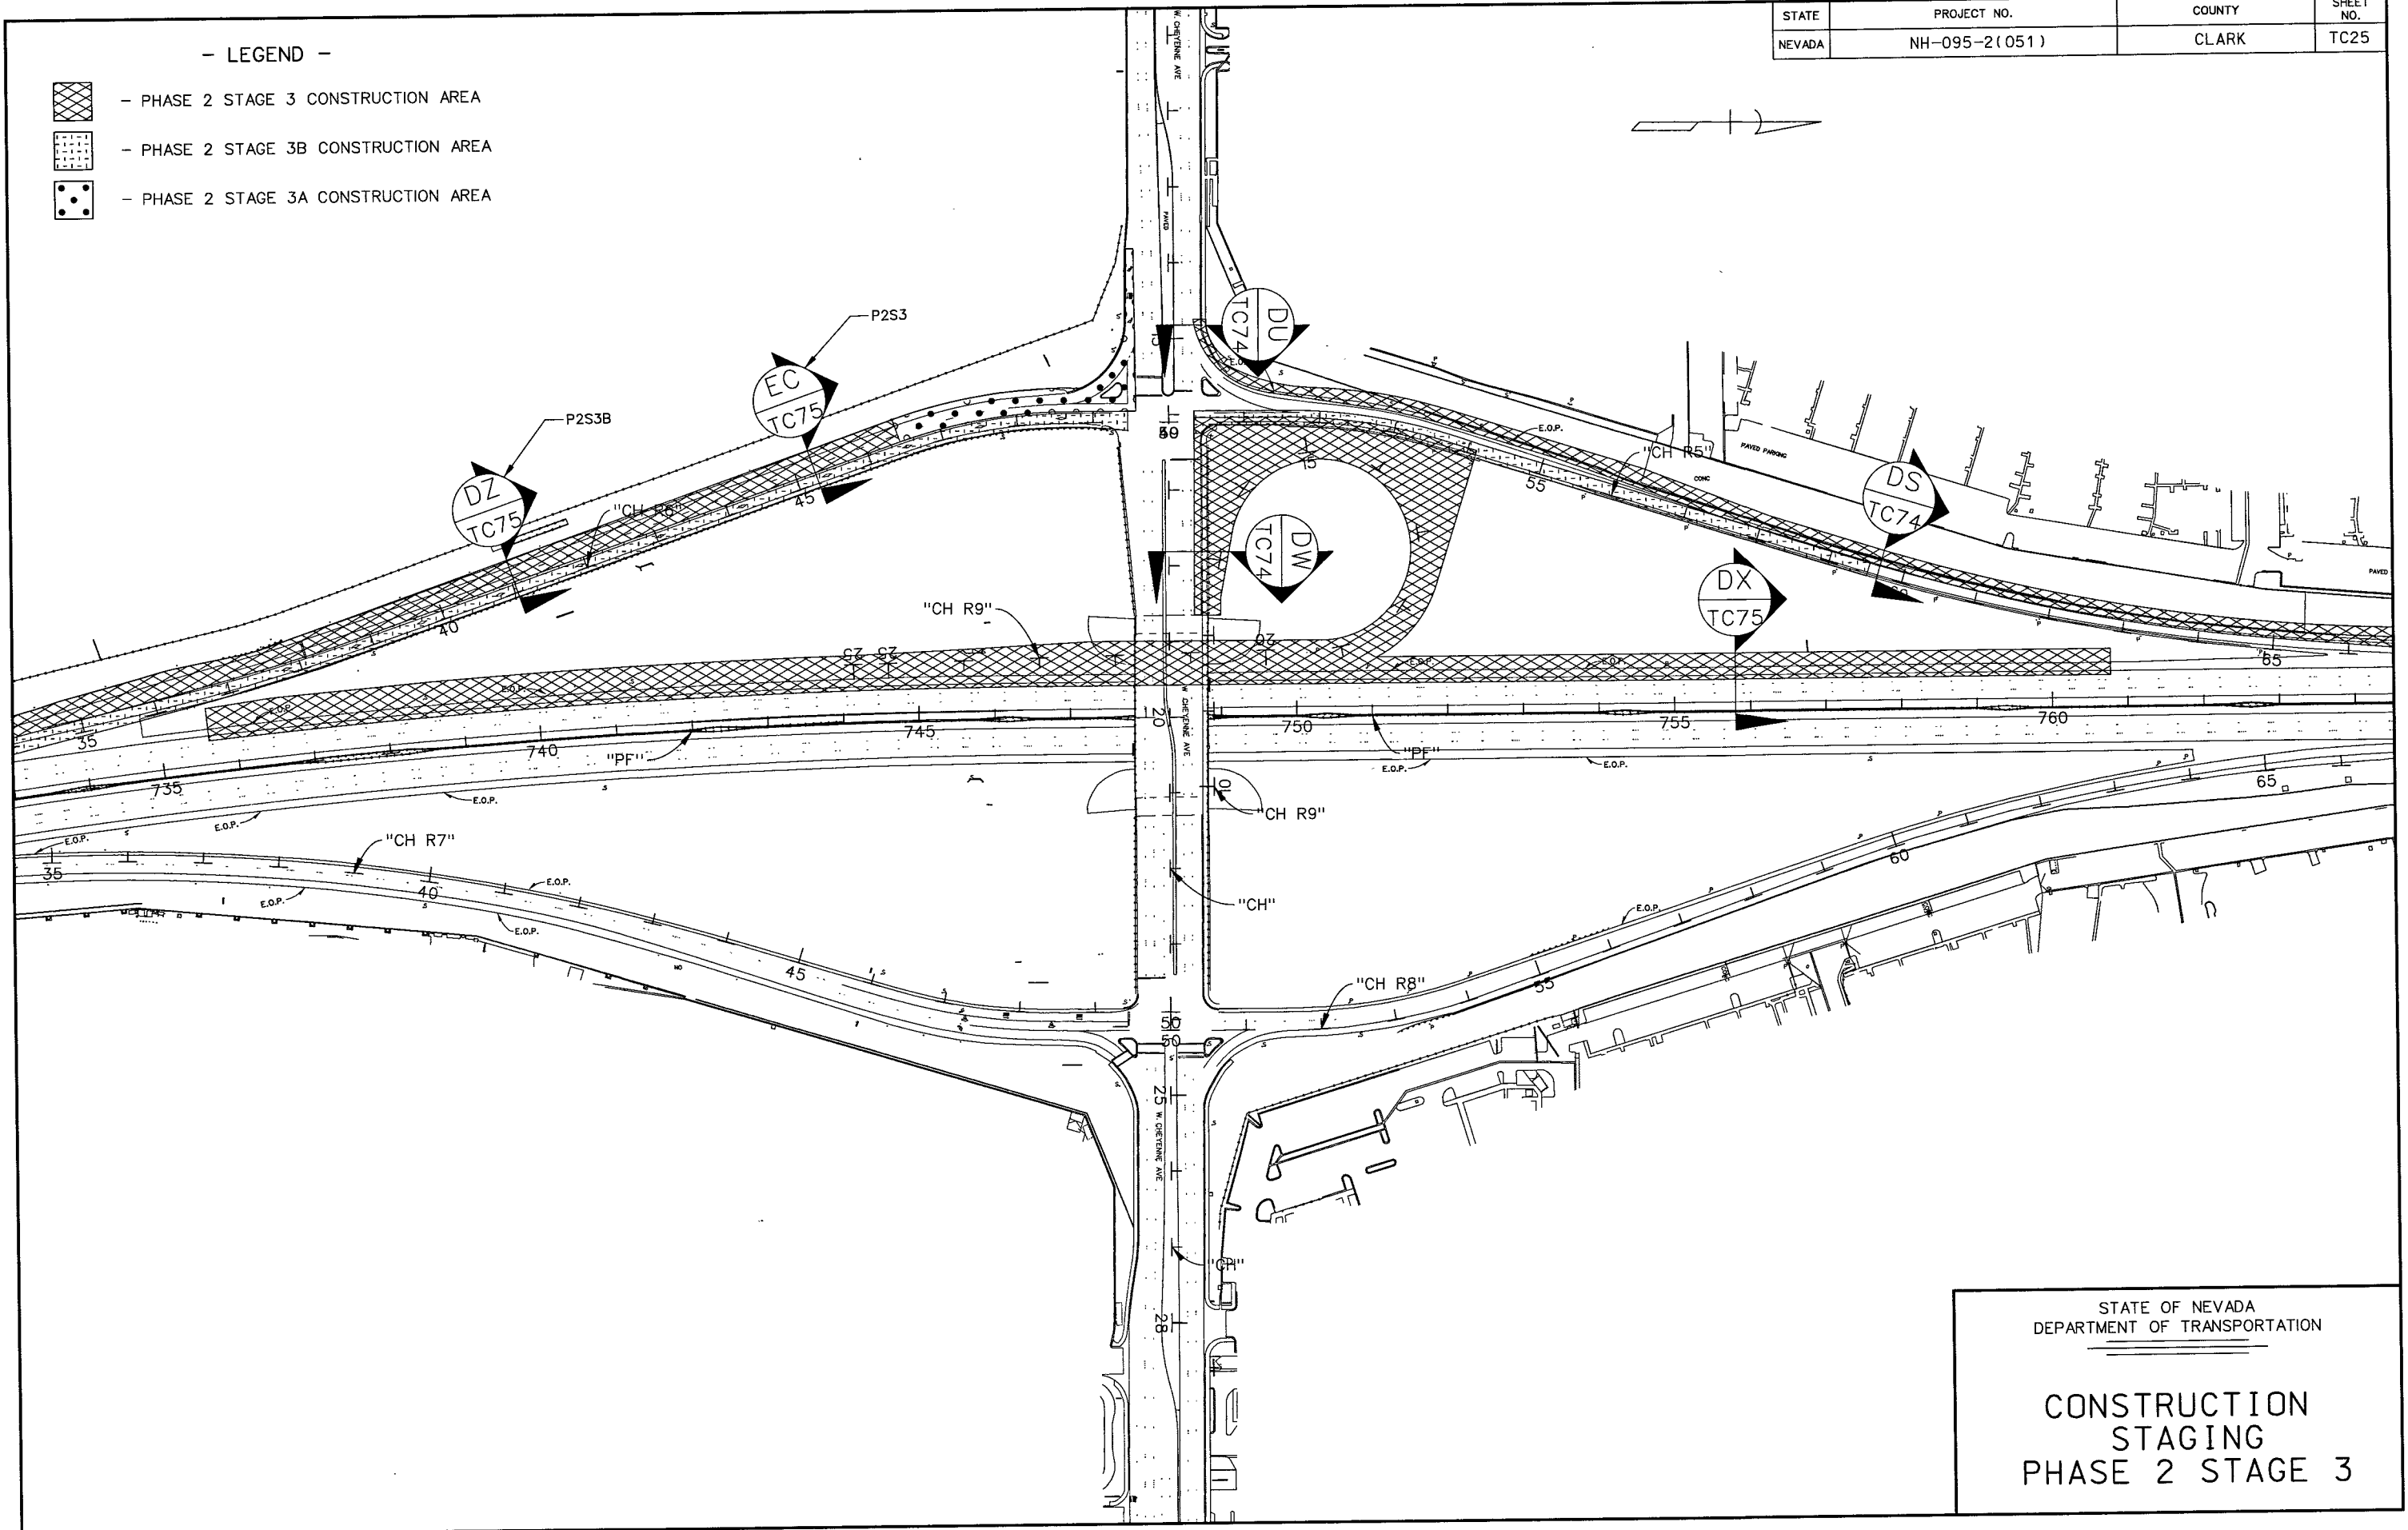



STATE OF NEVADA
DEPARTMENT OF TRANSPORTATION

**CONSTRUCTION
STAGING
PHASE 2 STAGE 3**

STATE	PROJECT NO.	COUNTY	SHEET NO.
NEVADA	NH-095-2(051)	CLARK	TC26

- LEGEND -

 - PHASE 2 STAGE 3 CONSTRUCTION AREA

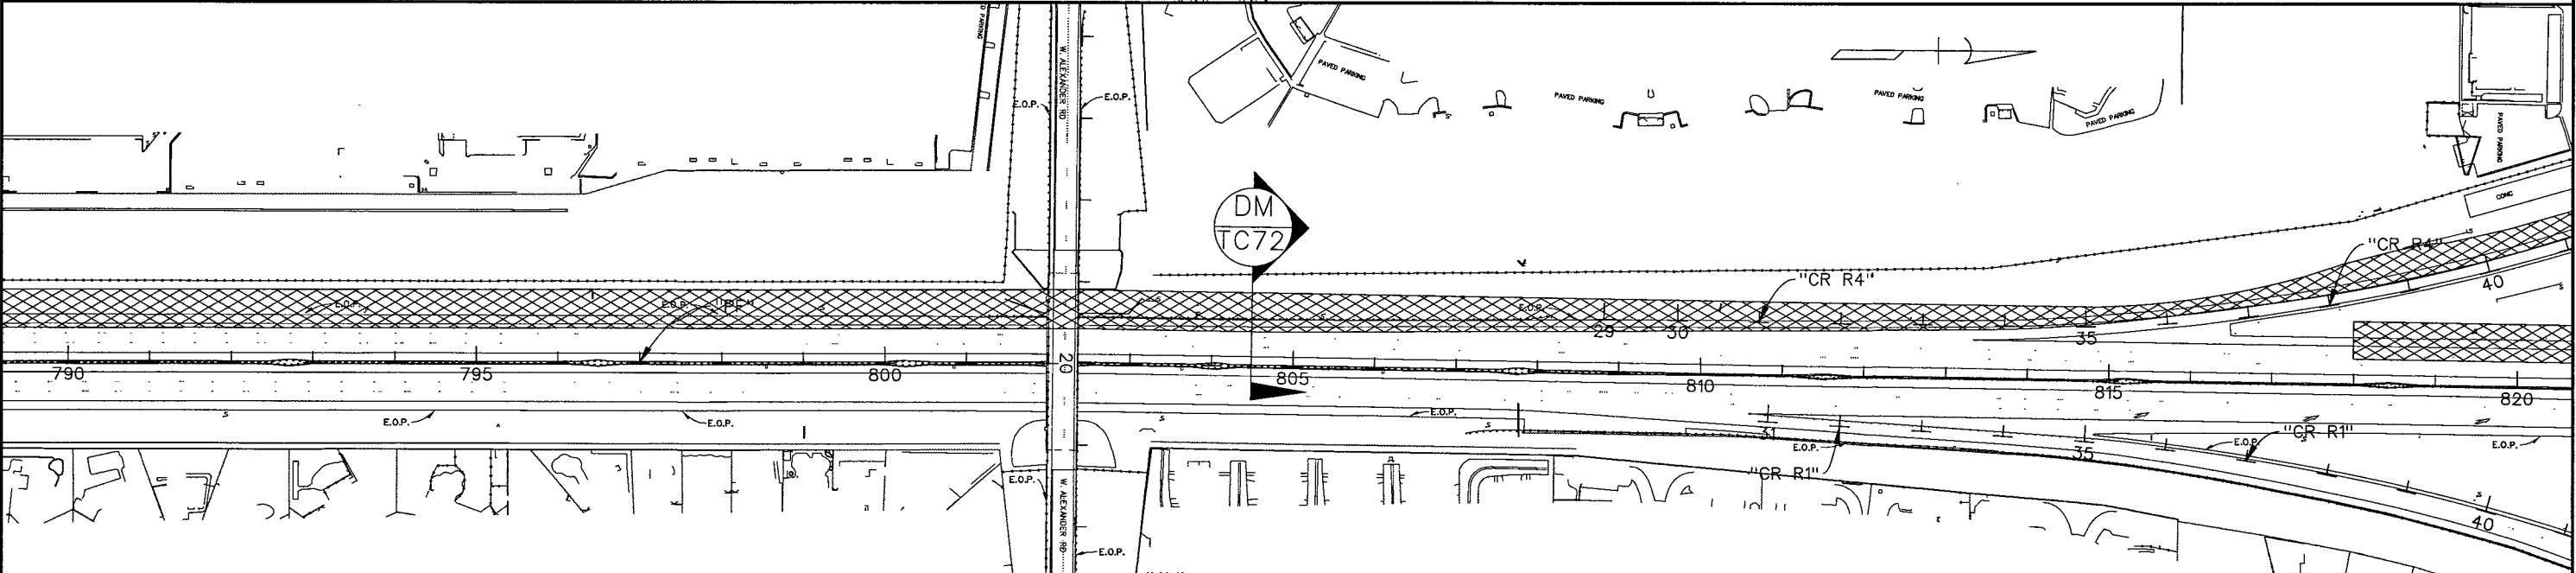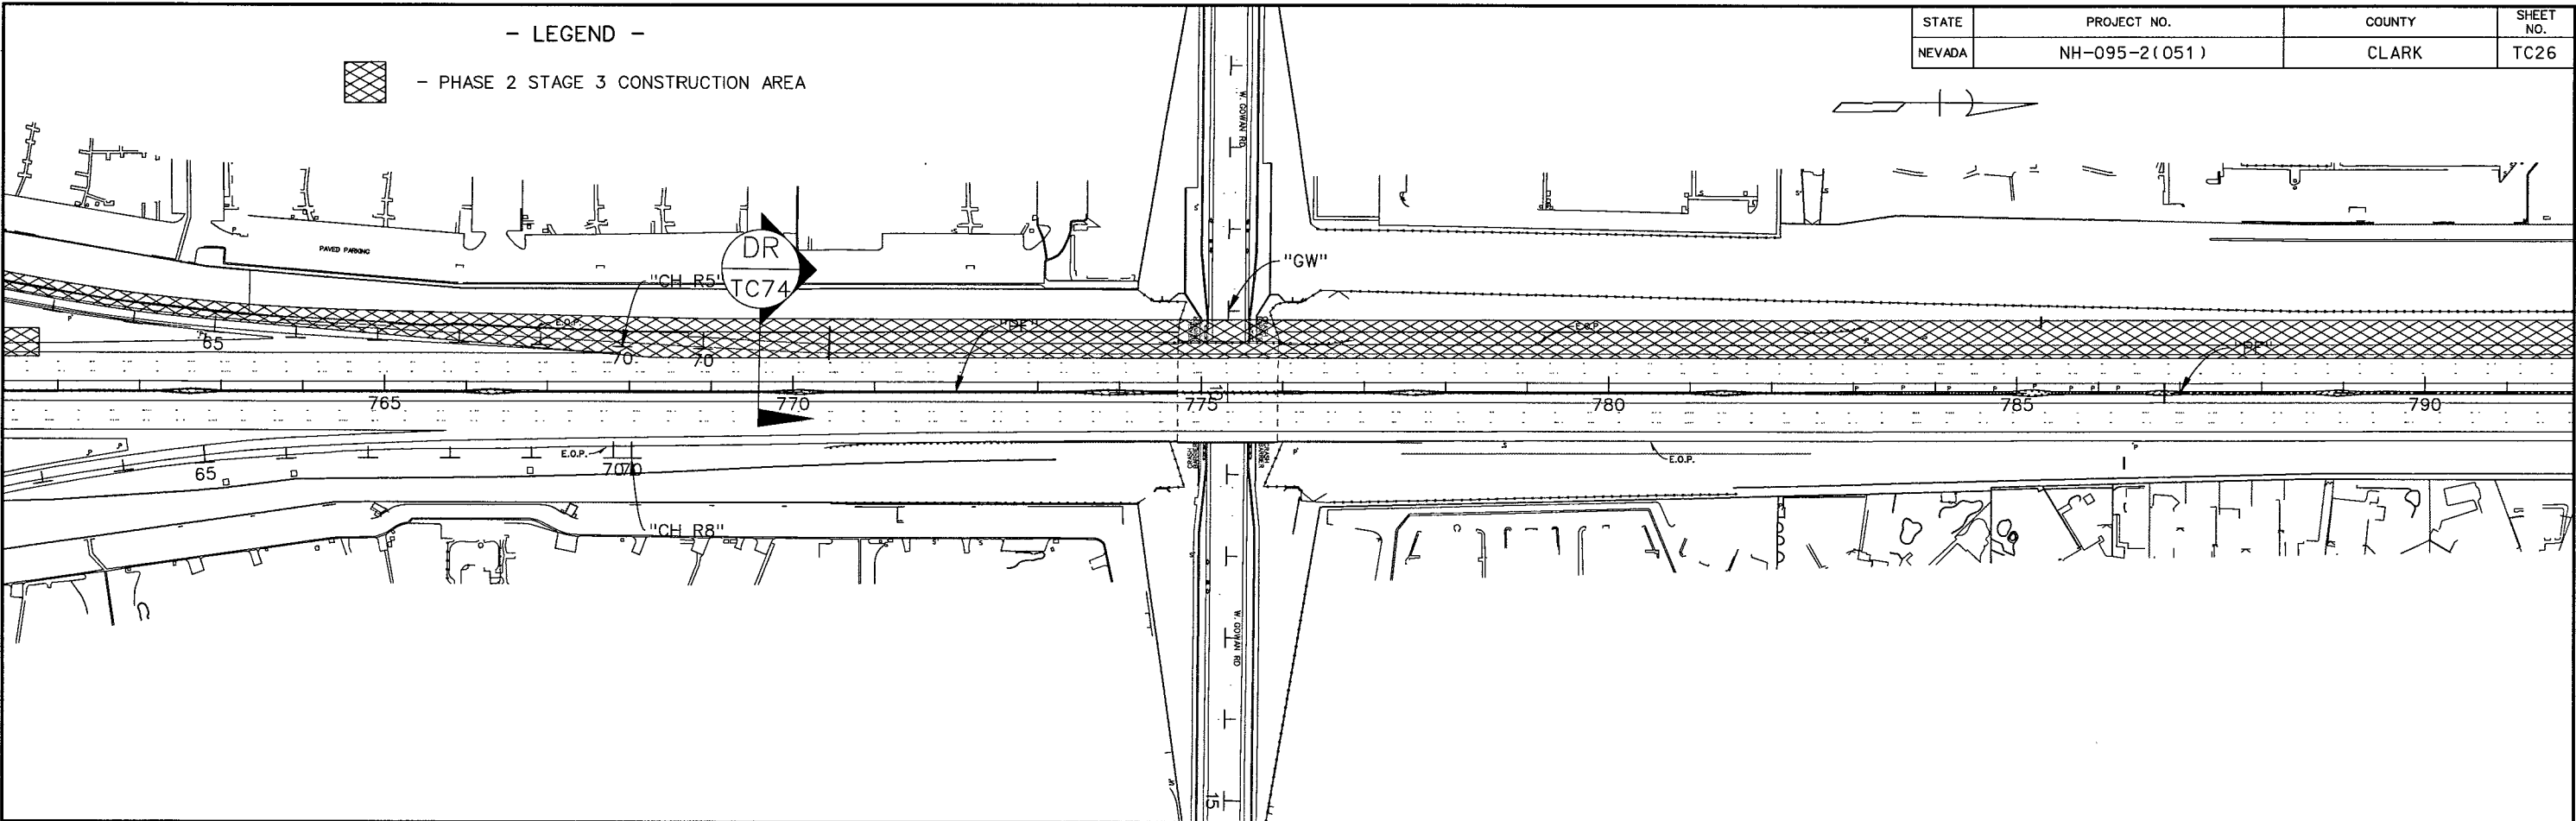


STATE OF NEVADA
DEPARTMENT OF TRANSPORTATION

CONSTRUCTION
STAGING
PHASE 2 STAGE 3

STATE	PROJECT NO.	COUNTY	SHEET NO.
NEVADA	NH-095-2(095)	CLARK	TC27

- LEGEND -

-  - PHASE 2 STAGE 3 CONSTRUCTION AREA
-  - PHASE 2 STAGE 3B CONSTRUCTION AREA

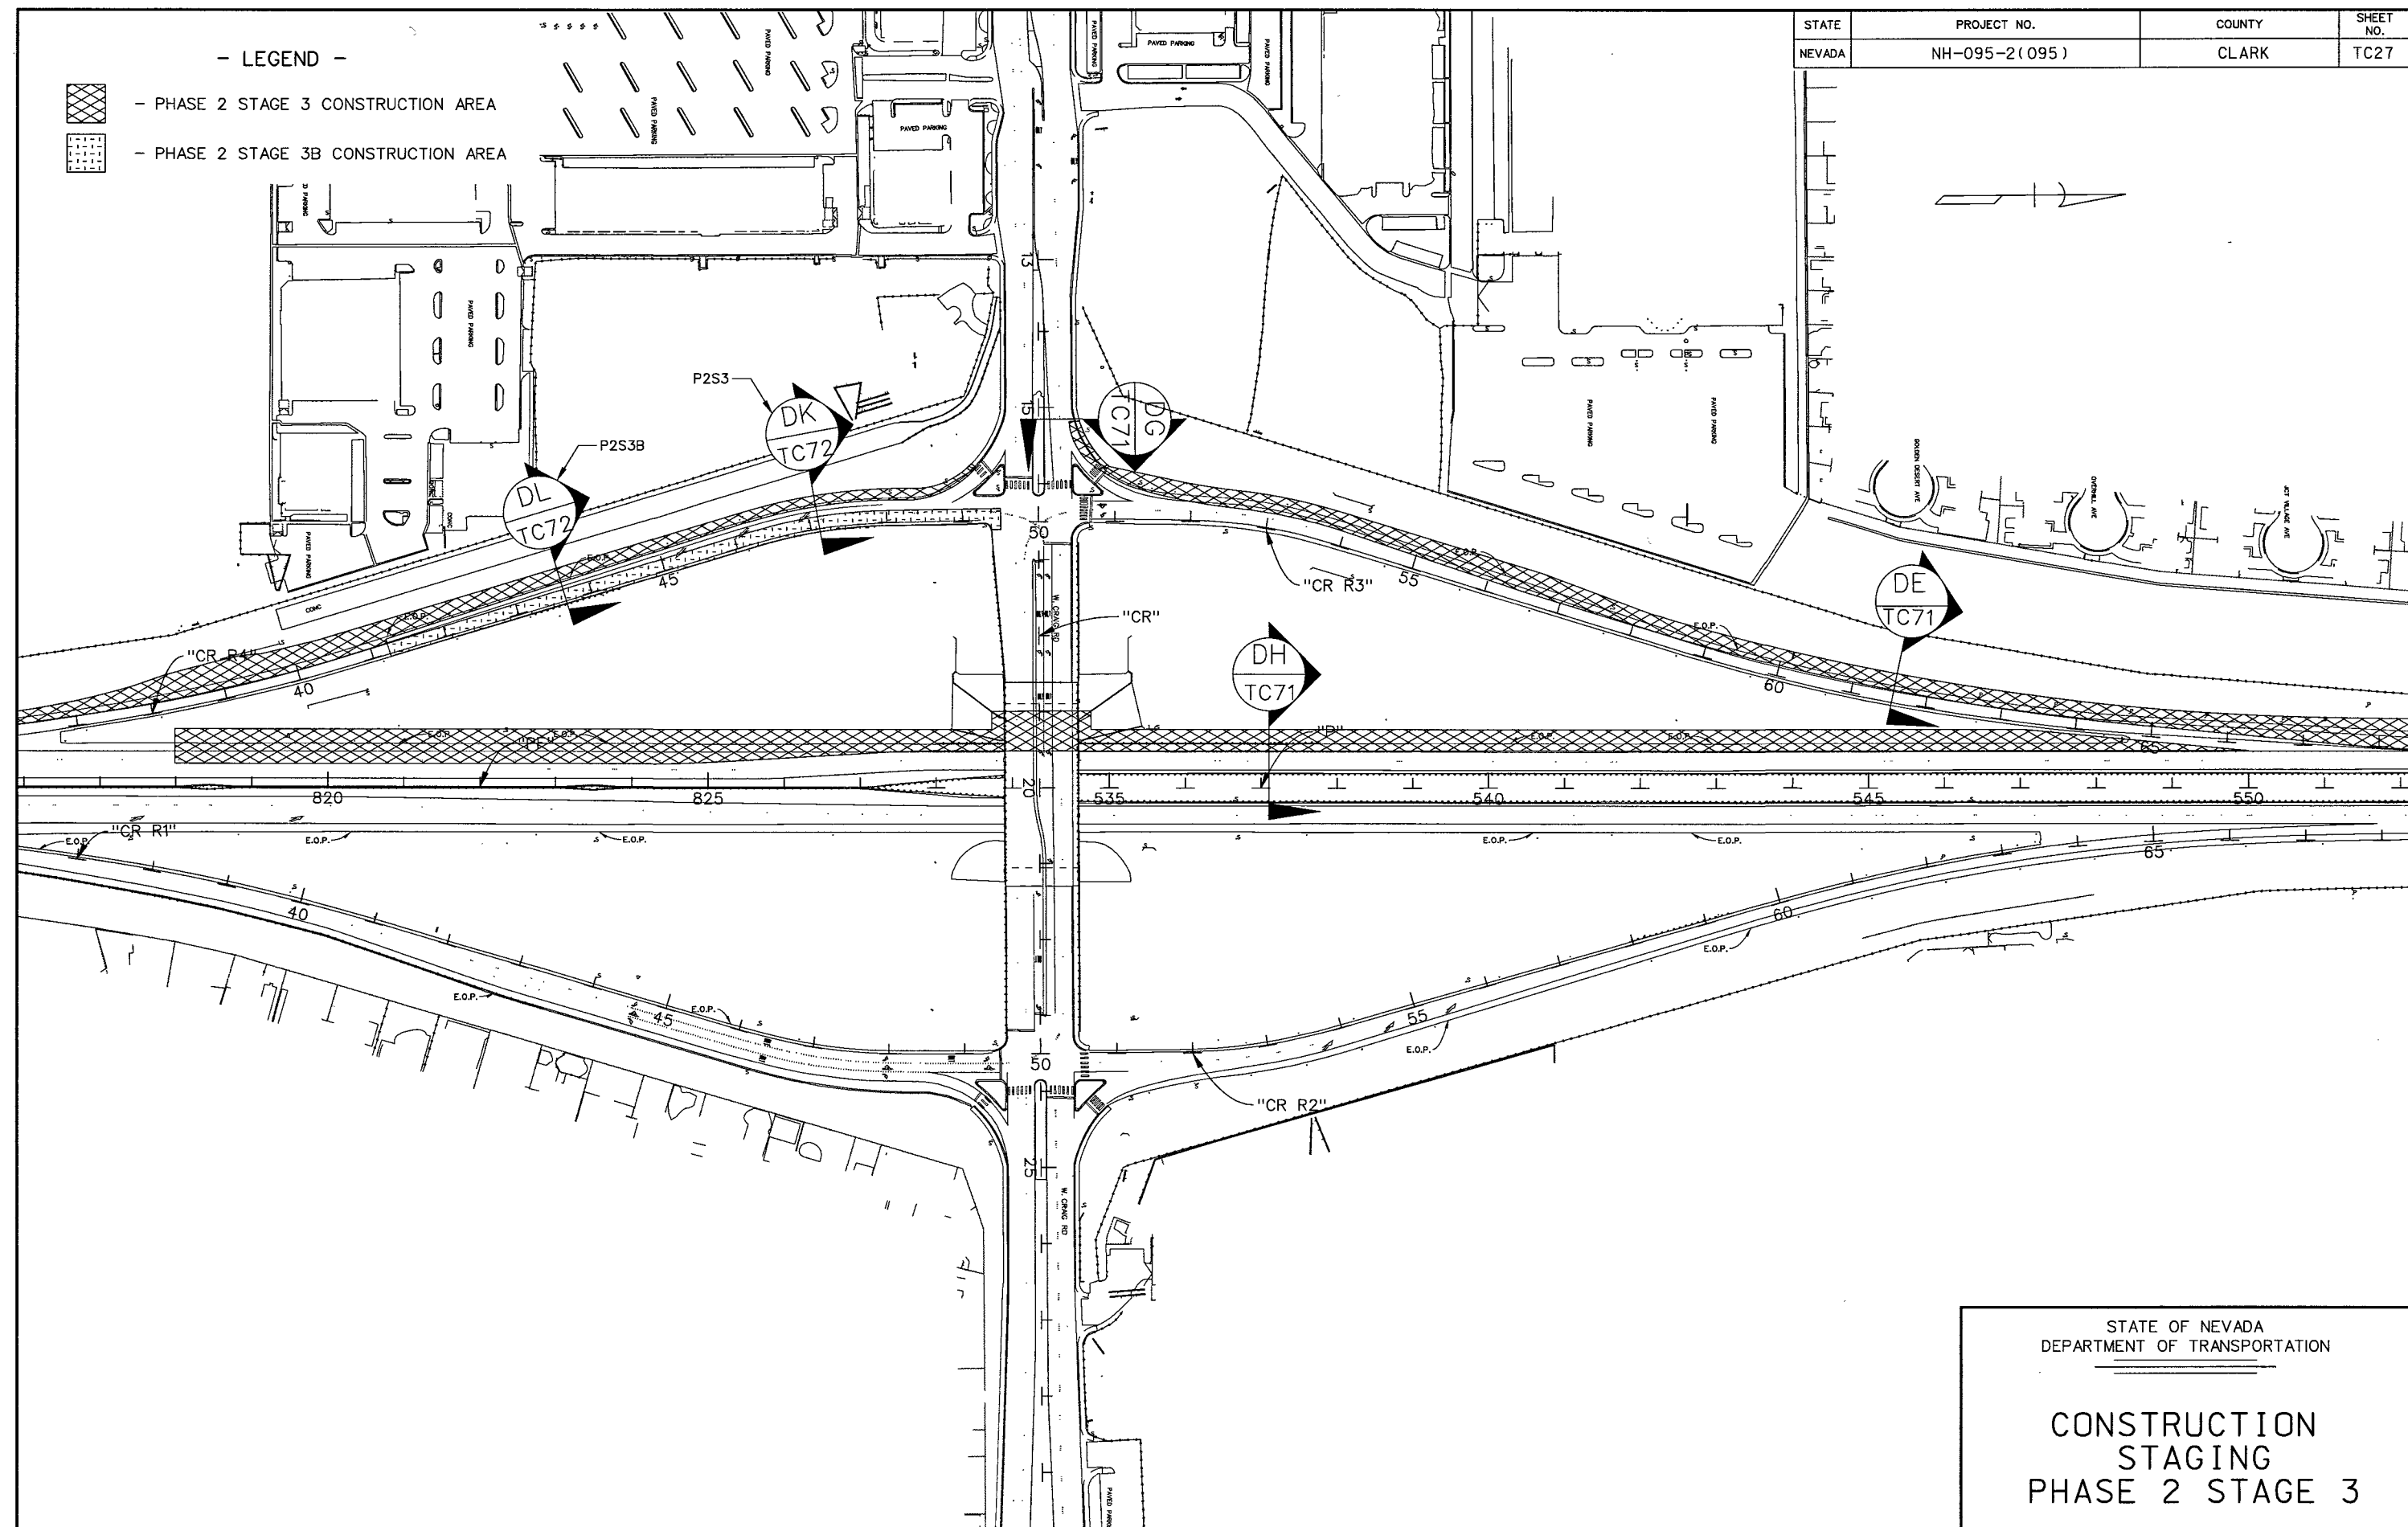

STATE OF NEVADA
DEPARTMENT OF TRANSPORTATION

**CONSTRUCTION
STAGING
PHASE 2 STAGE 3**