


STATE	PROJECT NO.	COUNTY	SHEET NO.
NEVADA	NH-095-2(051)	CLARK	TC29

- LEGEND -

-  - PHASE 2 STAGE 3 CONSTRUCTION AREA
-  - PHASE 2 STAGE 2A CONSTRUCTION AREA

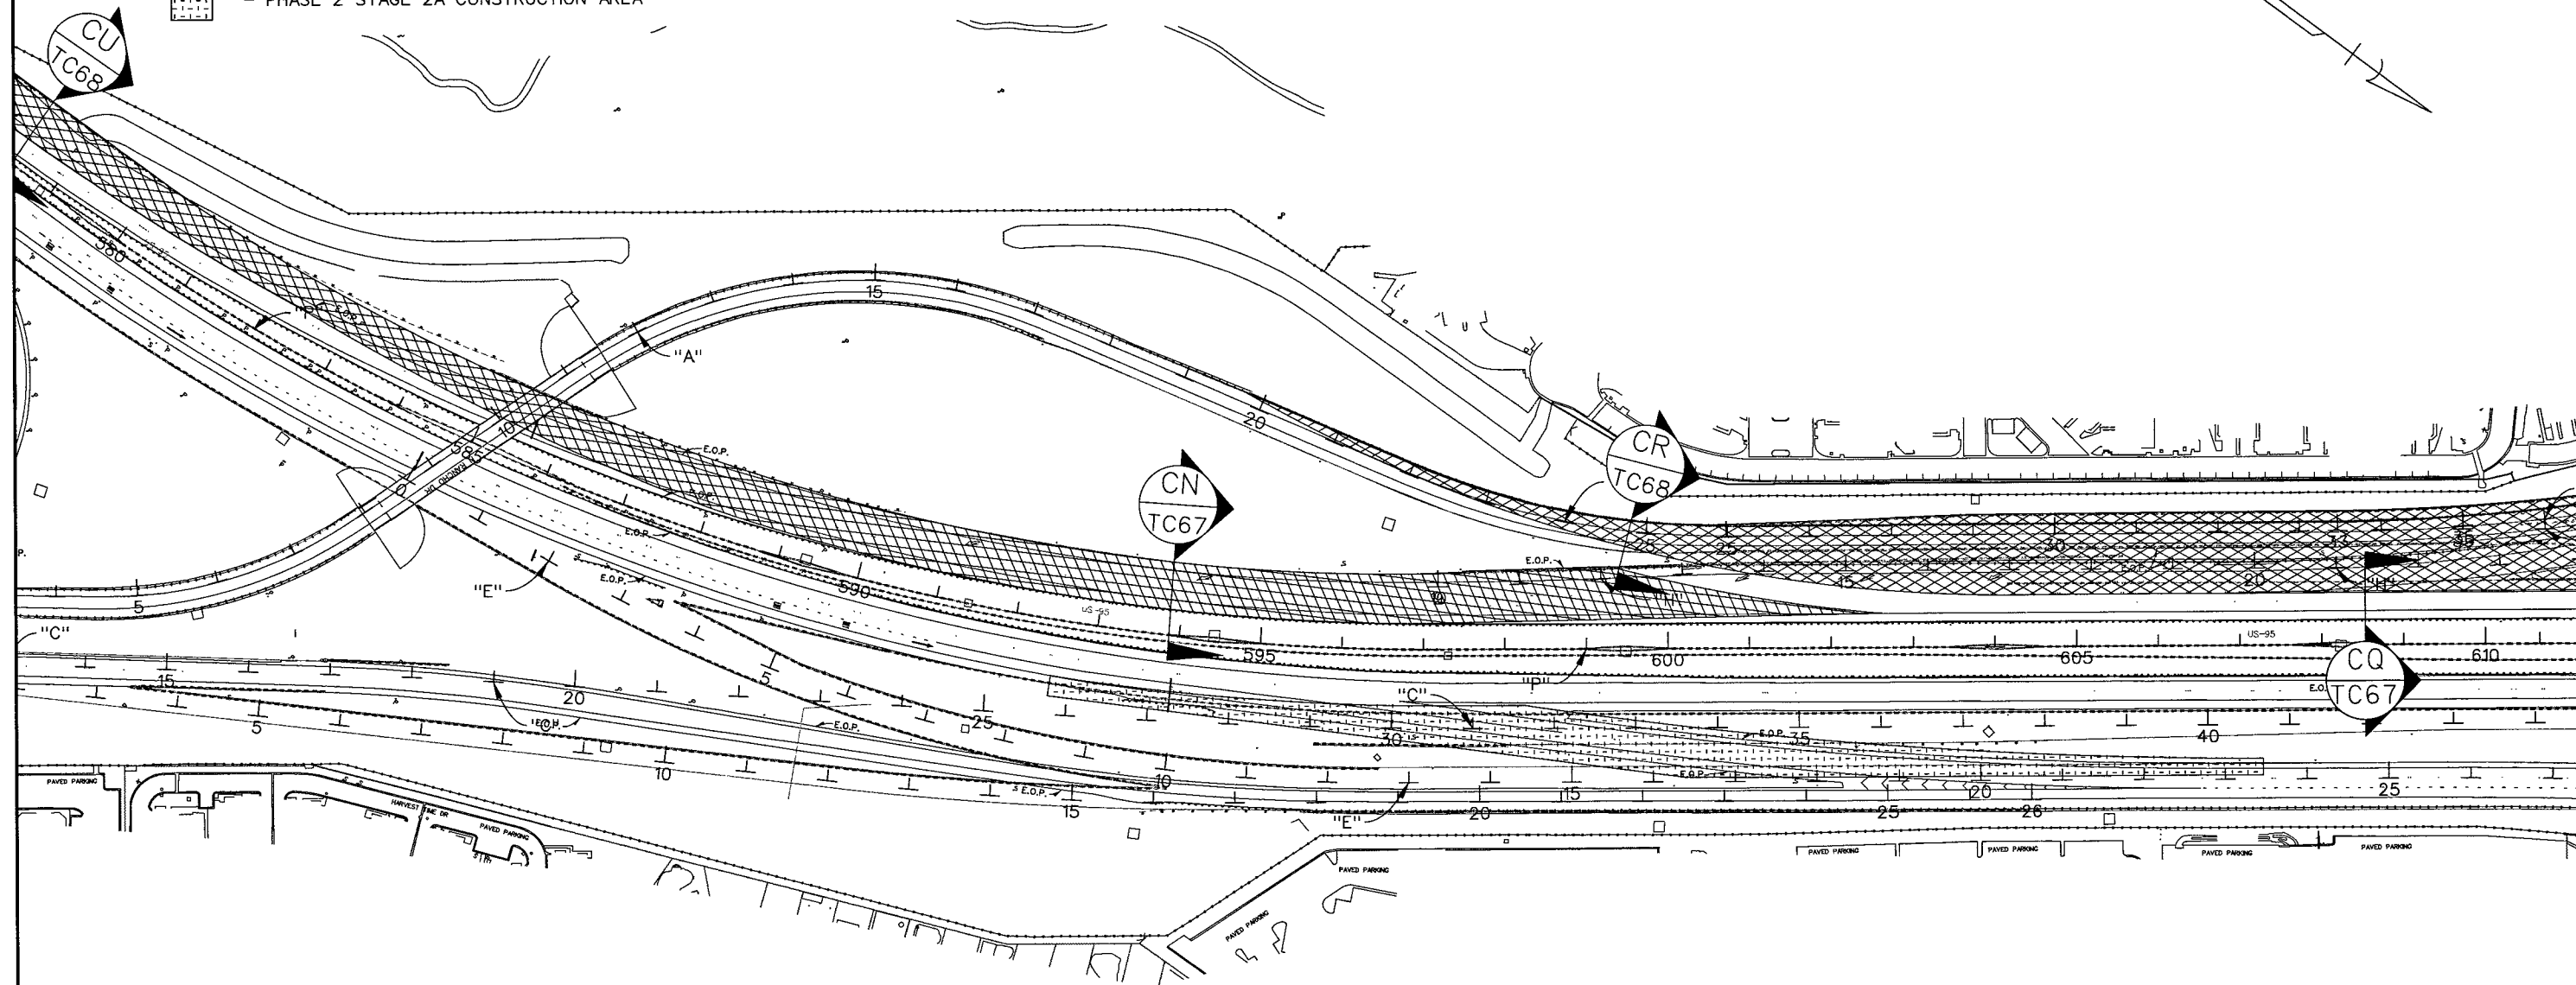

STATE OF NEVADA
DEPARTMENT OF TRANSPORTATION


CONSTRUCTION
STAGING
PHASE 2 STAGE 3

STATE	PROJECT NO.	COUNTY	SHEET NO.
NEVADA	NH-095-2(051)	CLARK	TC30

- LEGEND -



- PHASE 2 STAGE 3 CONSTRUCTION AREA

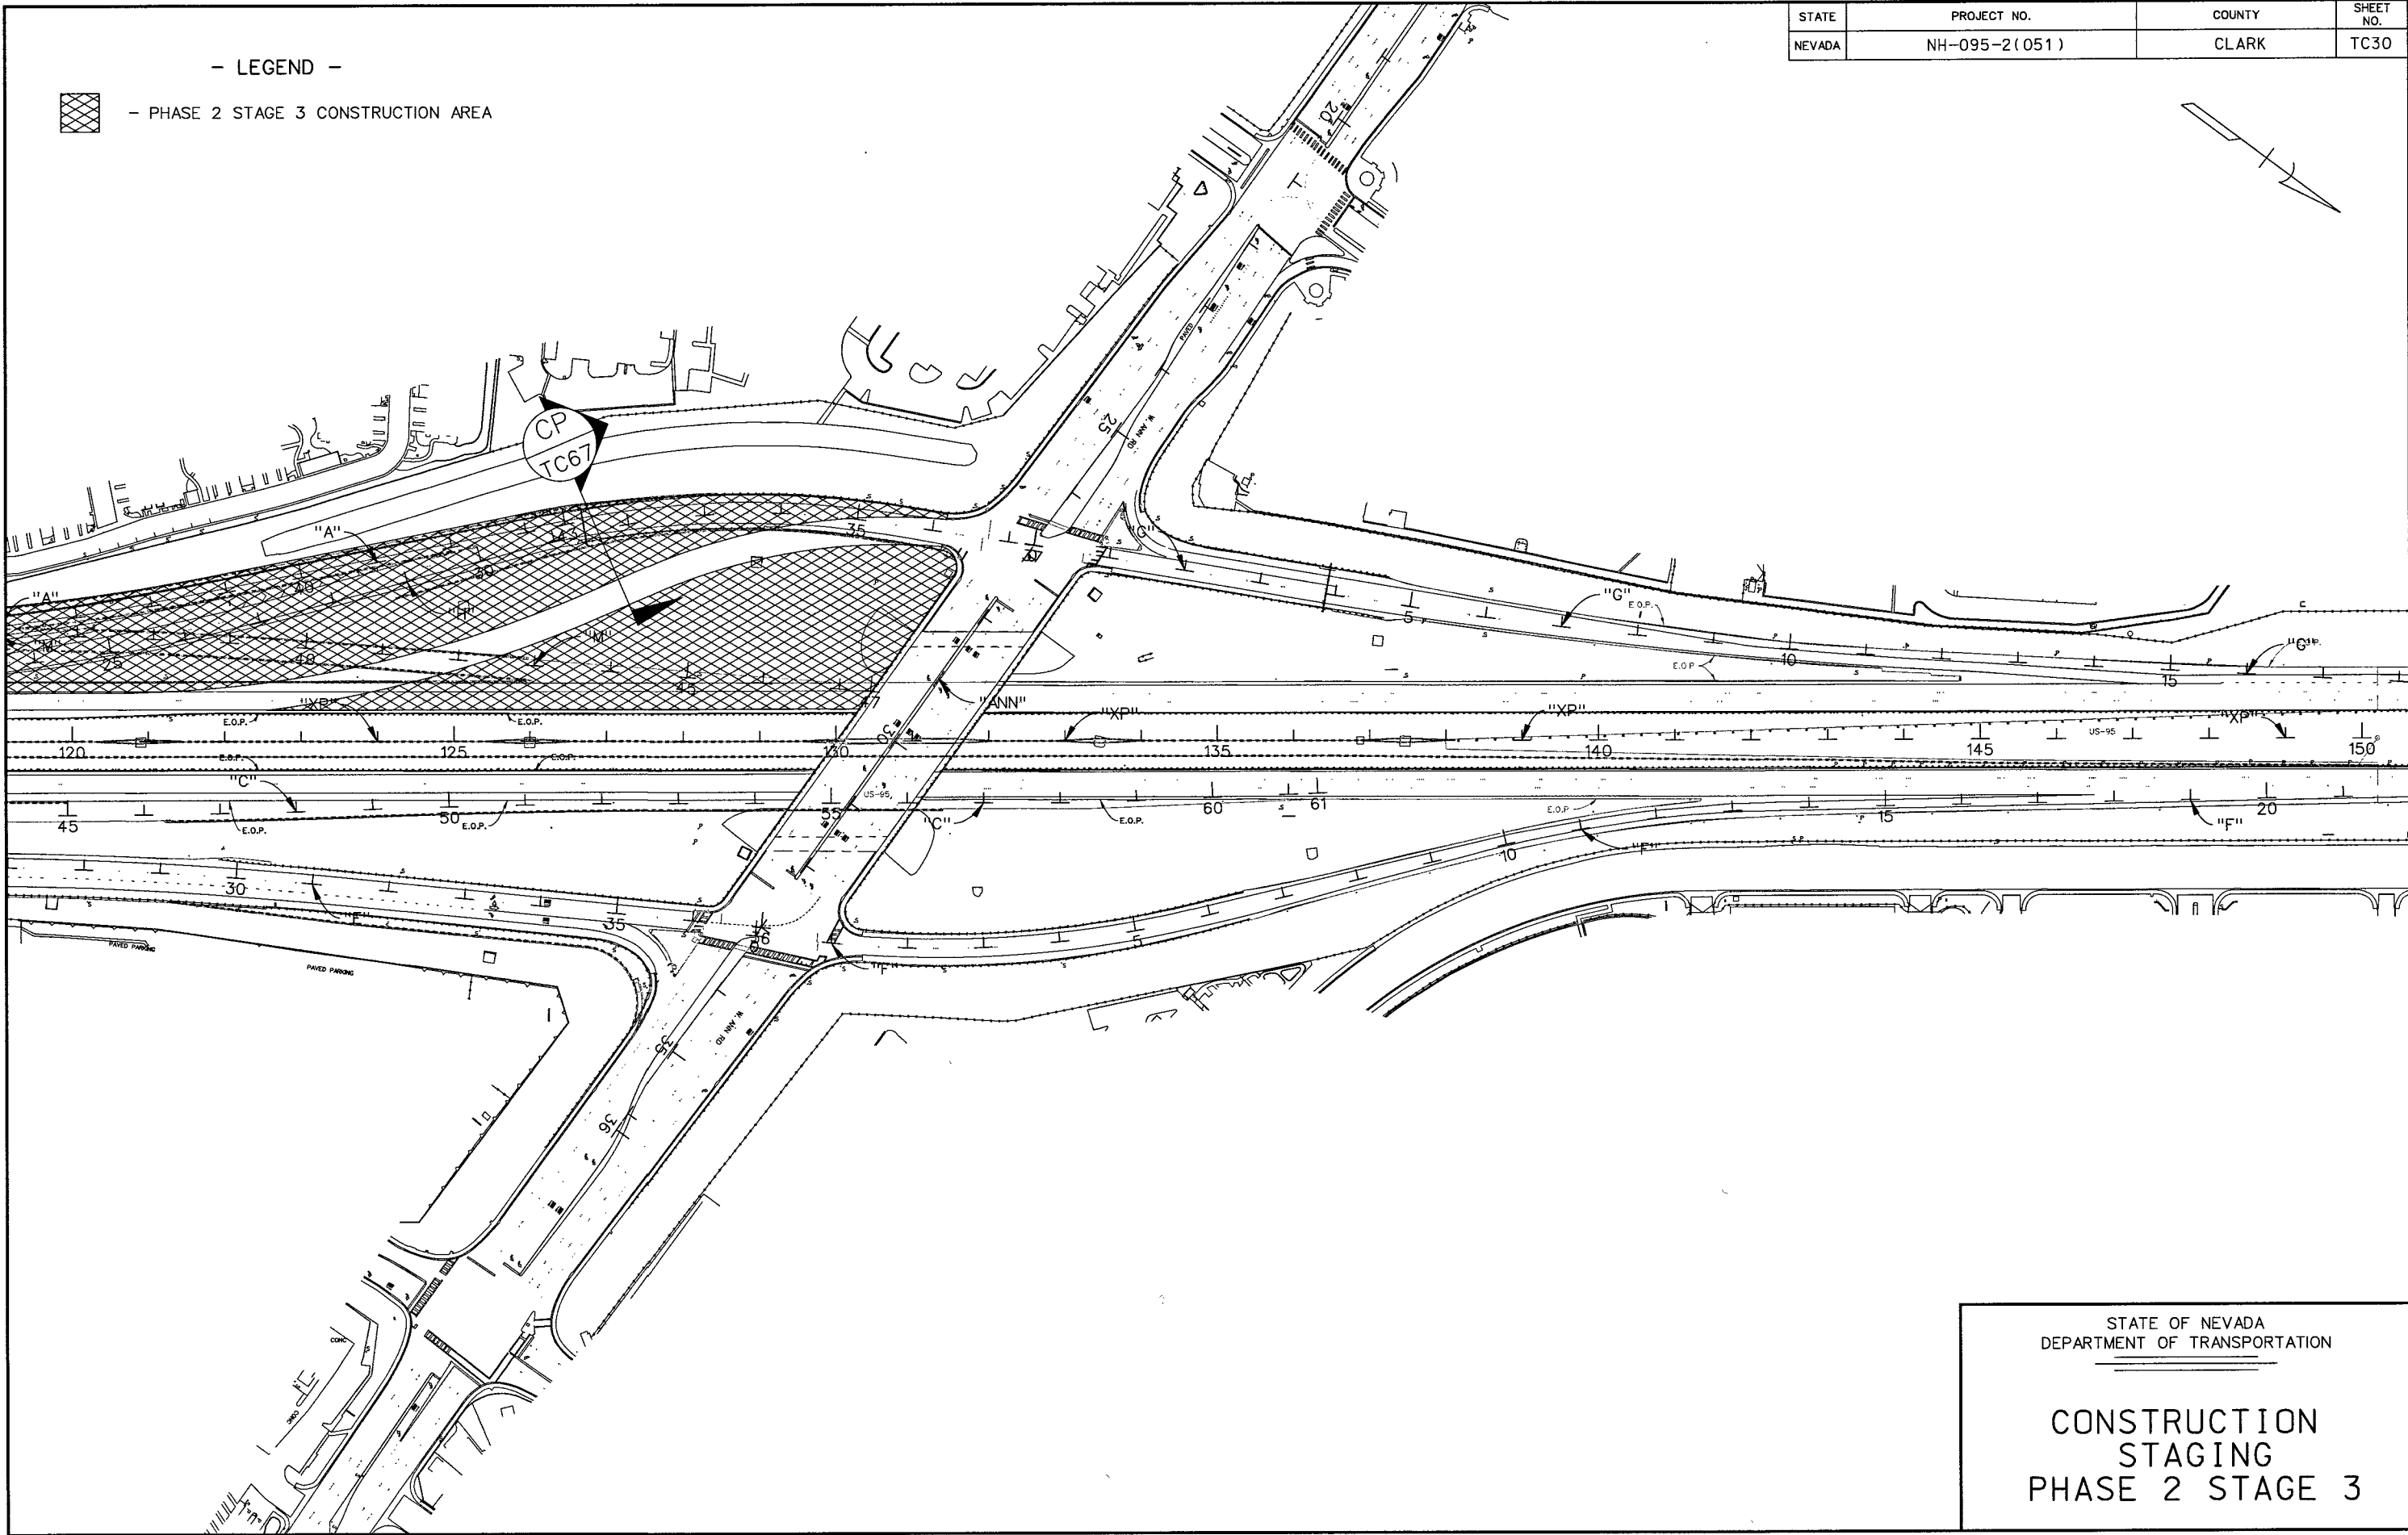


STATE OF NEVADA
DEPARTMENT OF TRANSPORTATION

CONSTRUCTION
STAGING
PHASE 2 STAGE 3

STATE	PROJECT NO.	COUNTY	SHEET NO.
NEVADA	NH-095-2(051)	CLARK	TC31

- LEGEND -

-  - PHASE 2 STAGE 4 CONSTRUCTION AREA
-  - PHASE 2 STAGE 3A CONSTRUCTION AREA
-  - PHASE 2 STAGE 3B CONSTRUCTION AREA

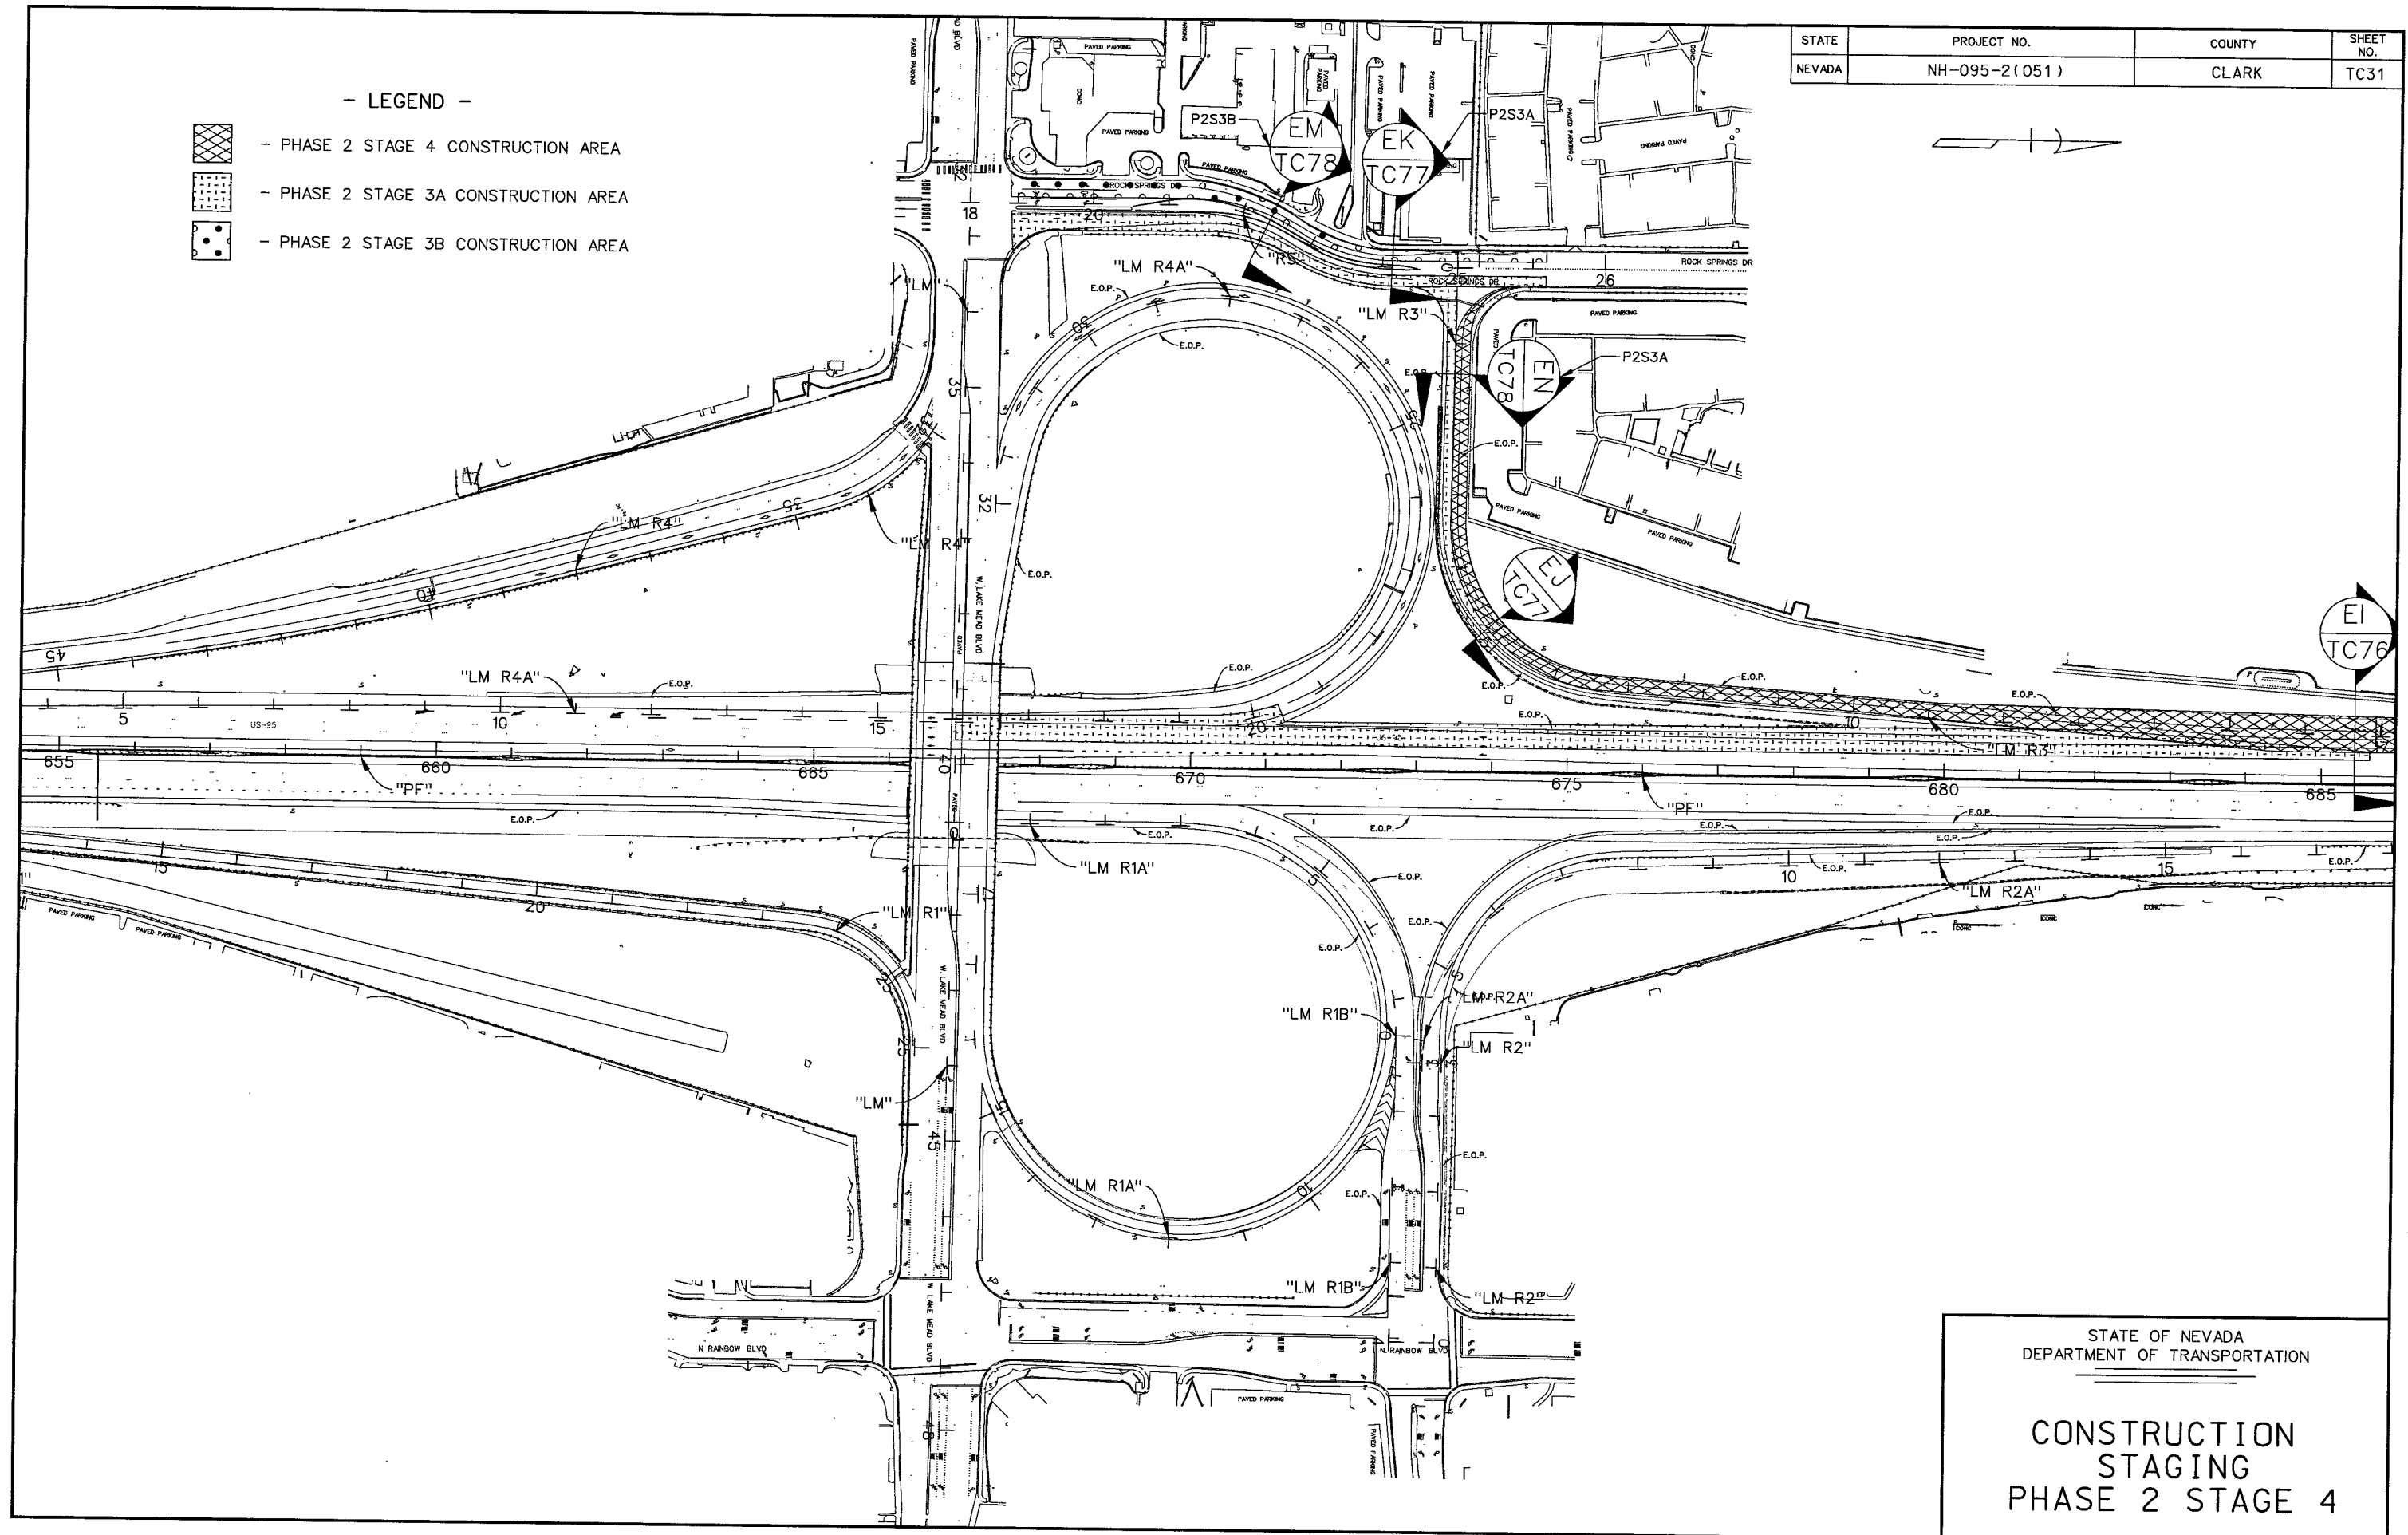

STATE OF NEVADA
DEPARTMENT OF TRANSPORTATION



CONSTRUCTION
STAGING
PHASE 2 STAGE 4

STATE	PROJECT NO.	COUNTY	SHEET NO.
NEVADA	NH-095-2(051)	CLARK	TC32

- LEGEND -



- PHASE 2 STAGE 4 CONSTRUCTION AREA

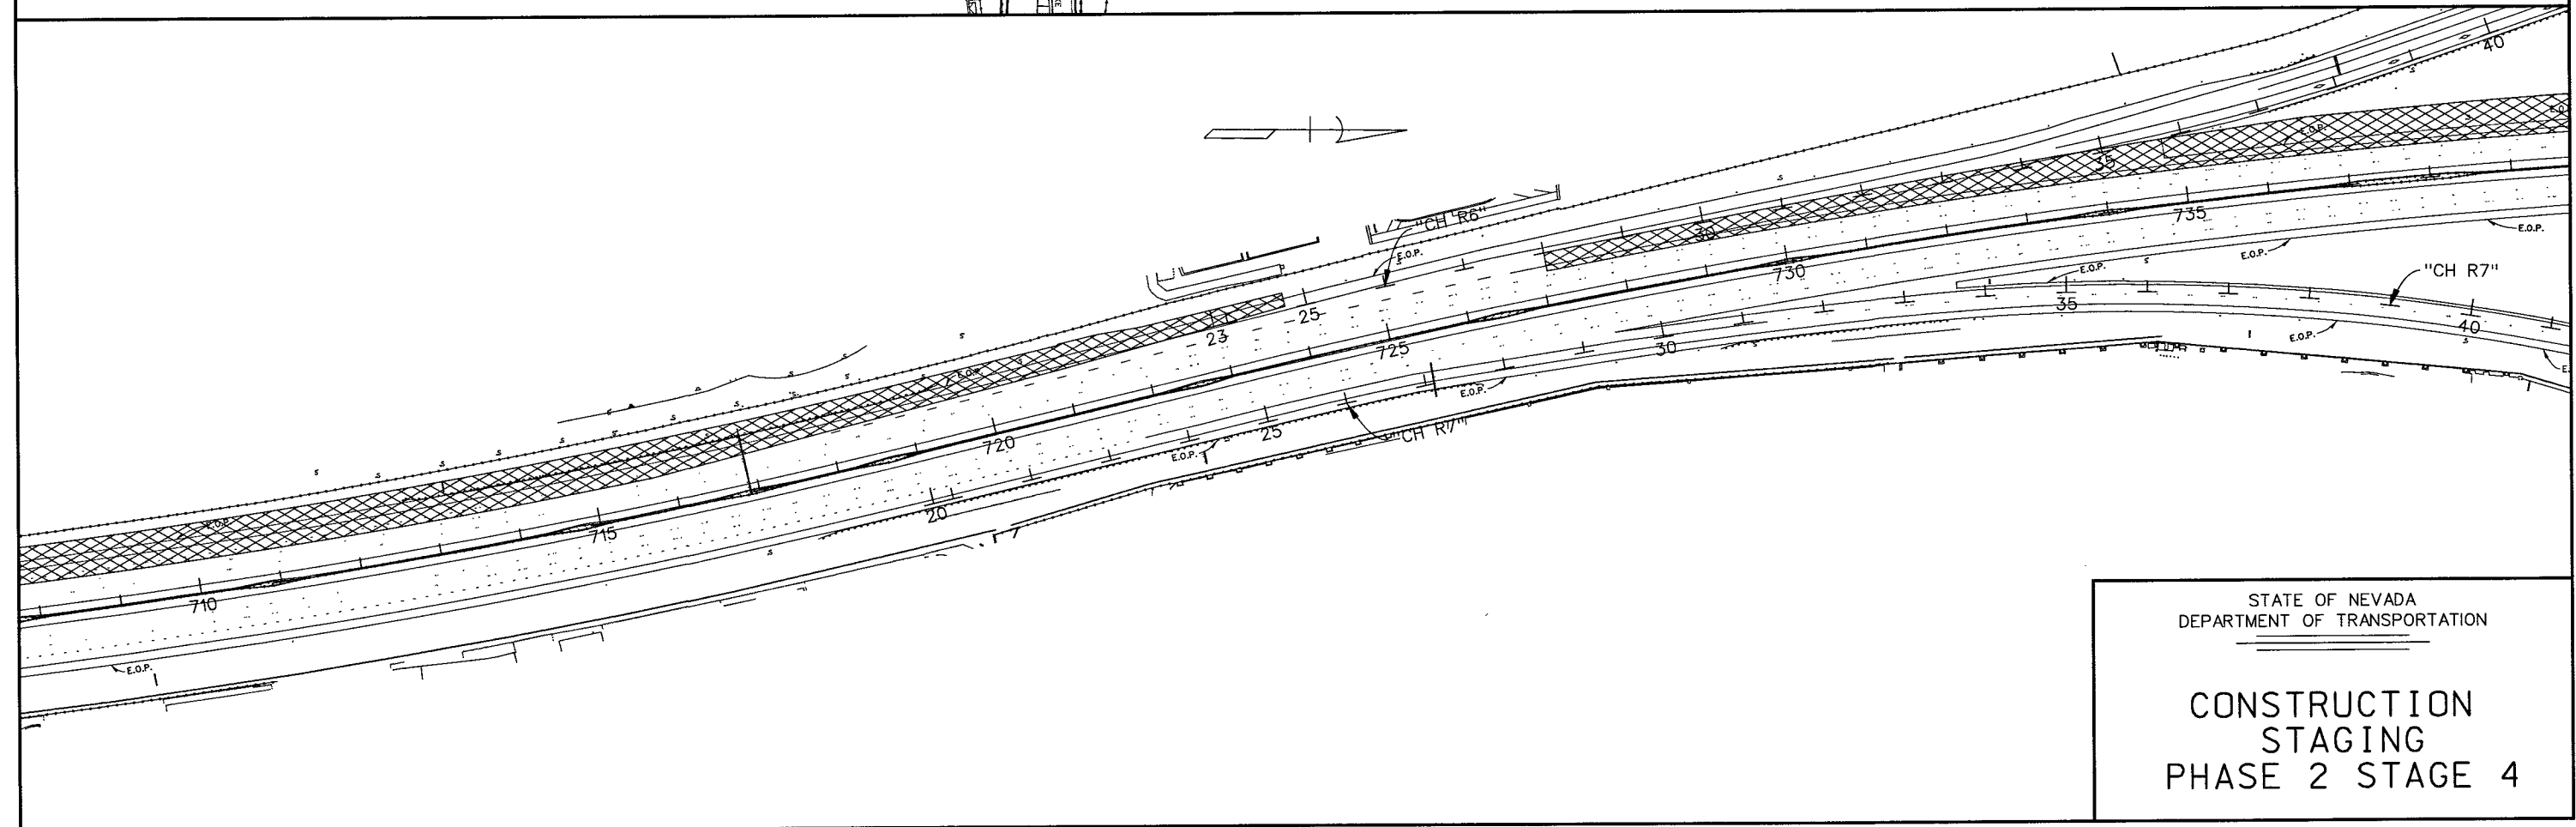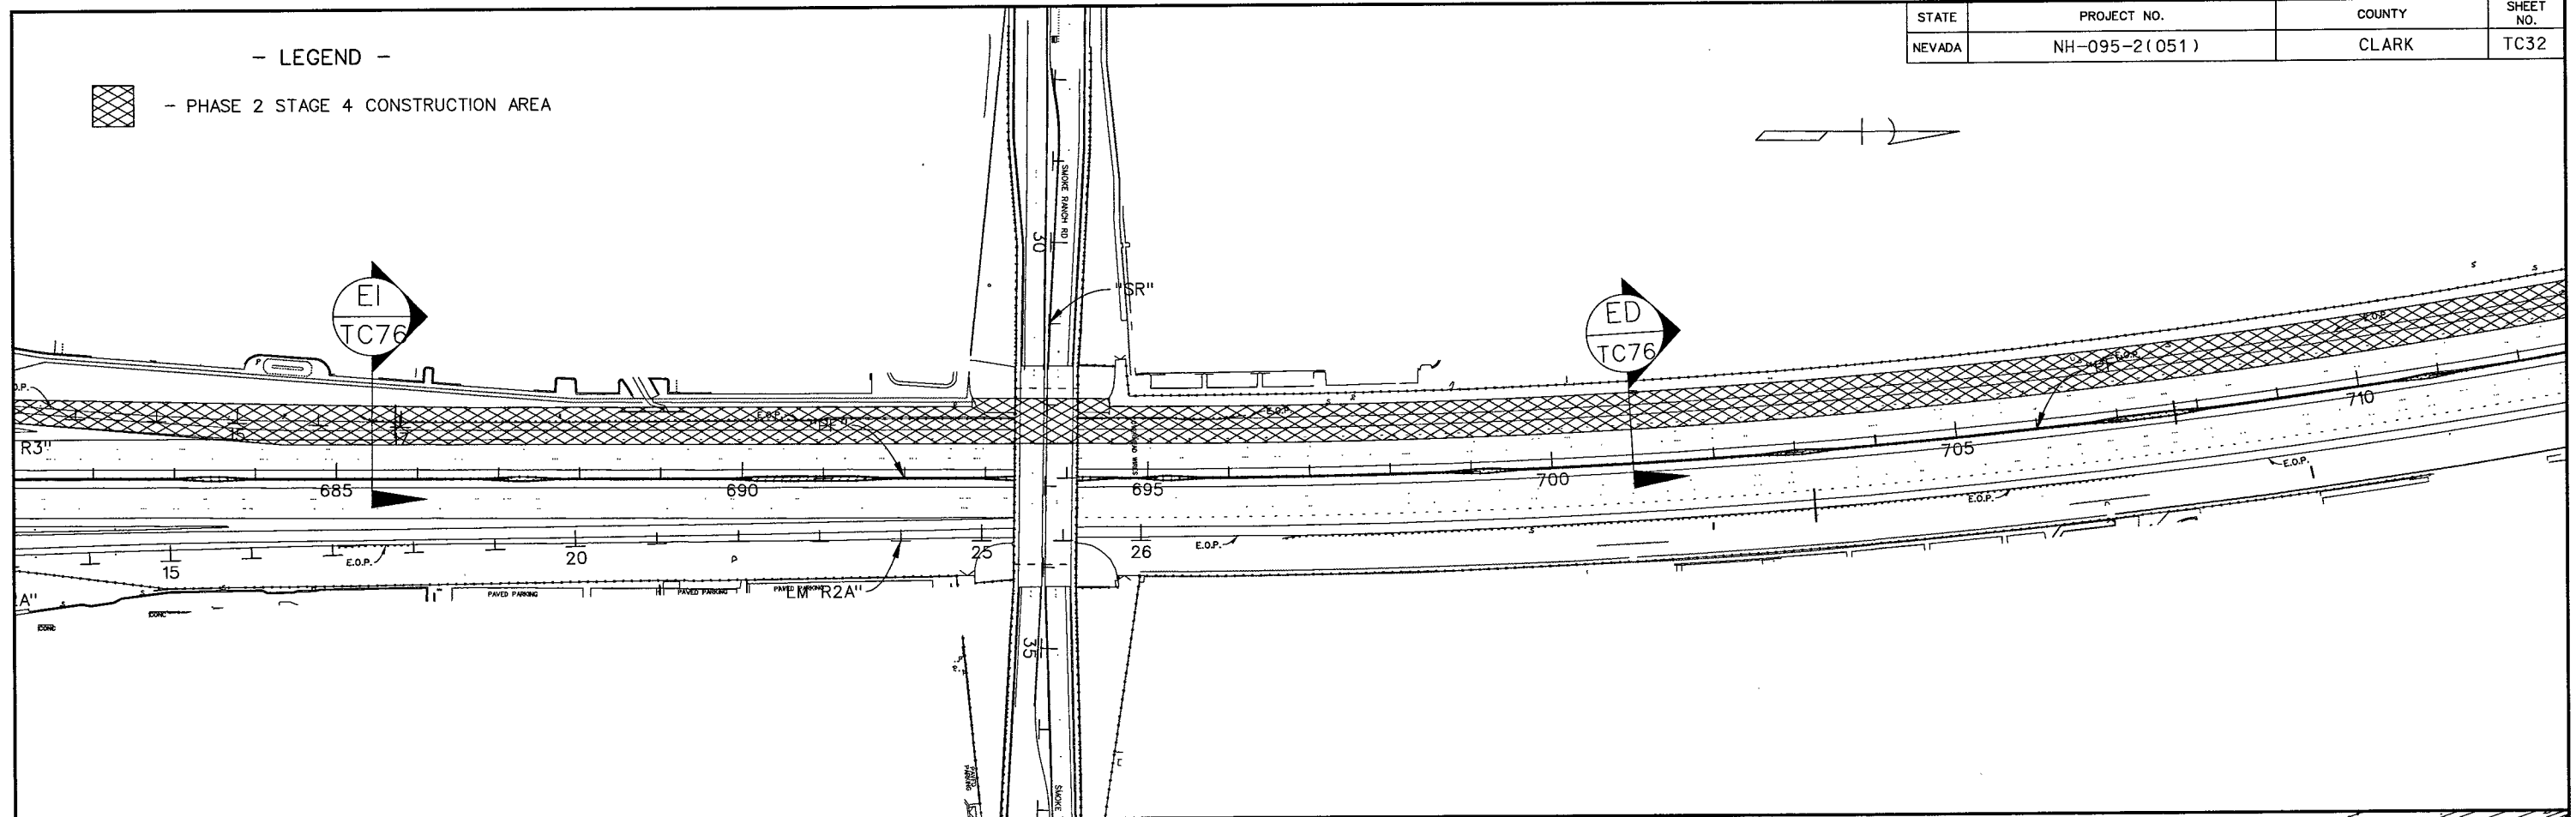


STATE OF NEVADA
DEPARTMENT OF TRANSPORTATION

CONSTRUCTION
STAGING
PHASE 2 STAGE 4

STATE	PROJECT NO.	COUNTY	SHEET NO.
NEVADA	NH-095-2(051)	CLARK	TC33

- LEGEND -

-  - PHASE 2 STAGE 4 CONSTRUCTION AREA
-  - PHASE 2 STAGE 4B CONSTRUCTION AREA

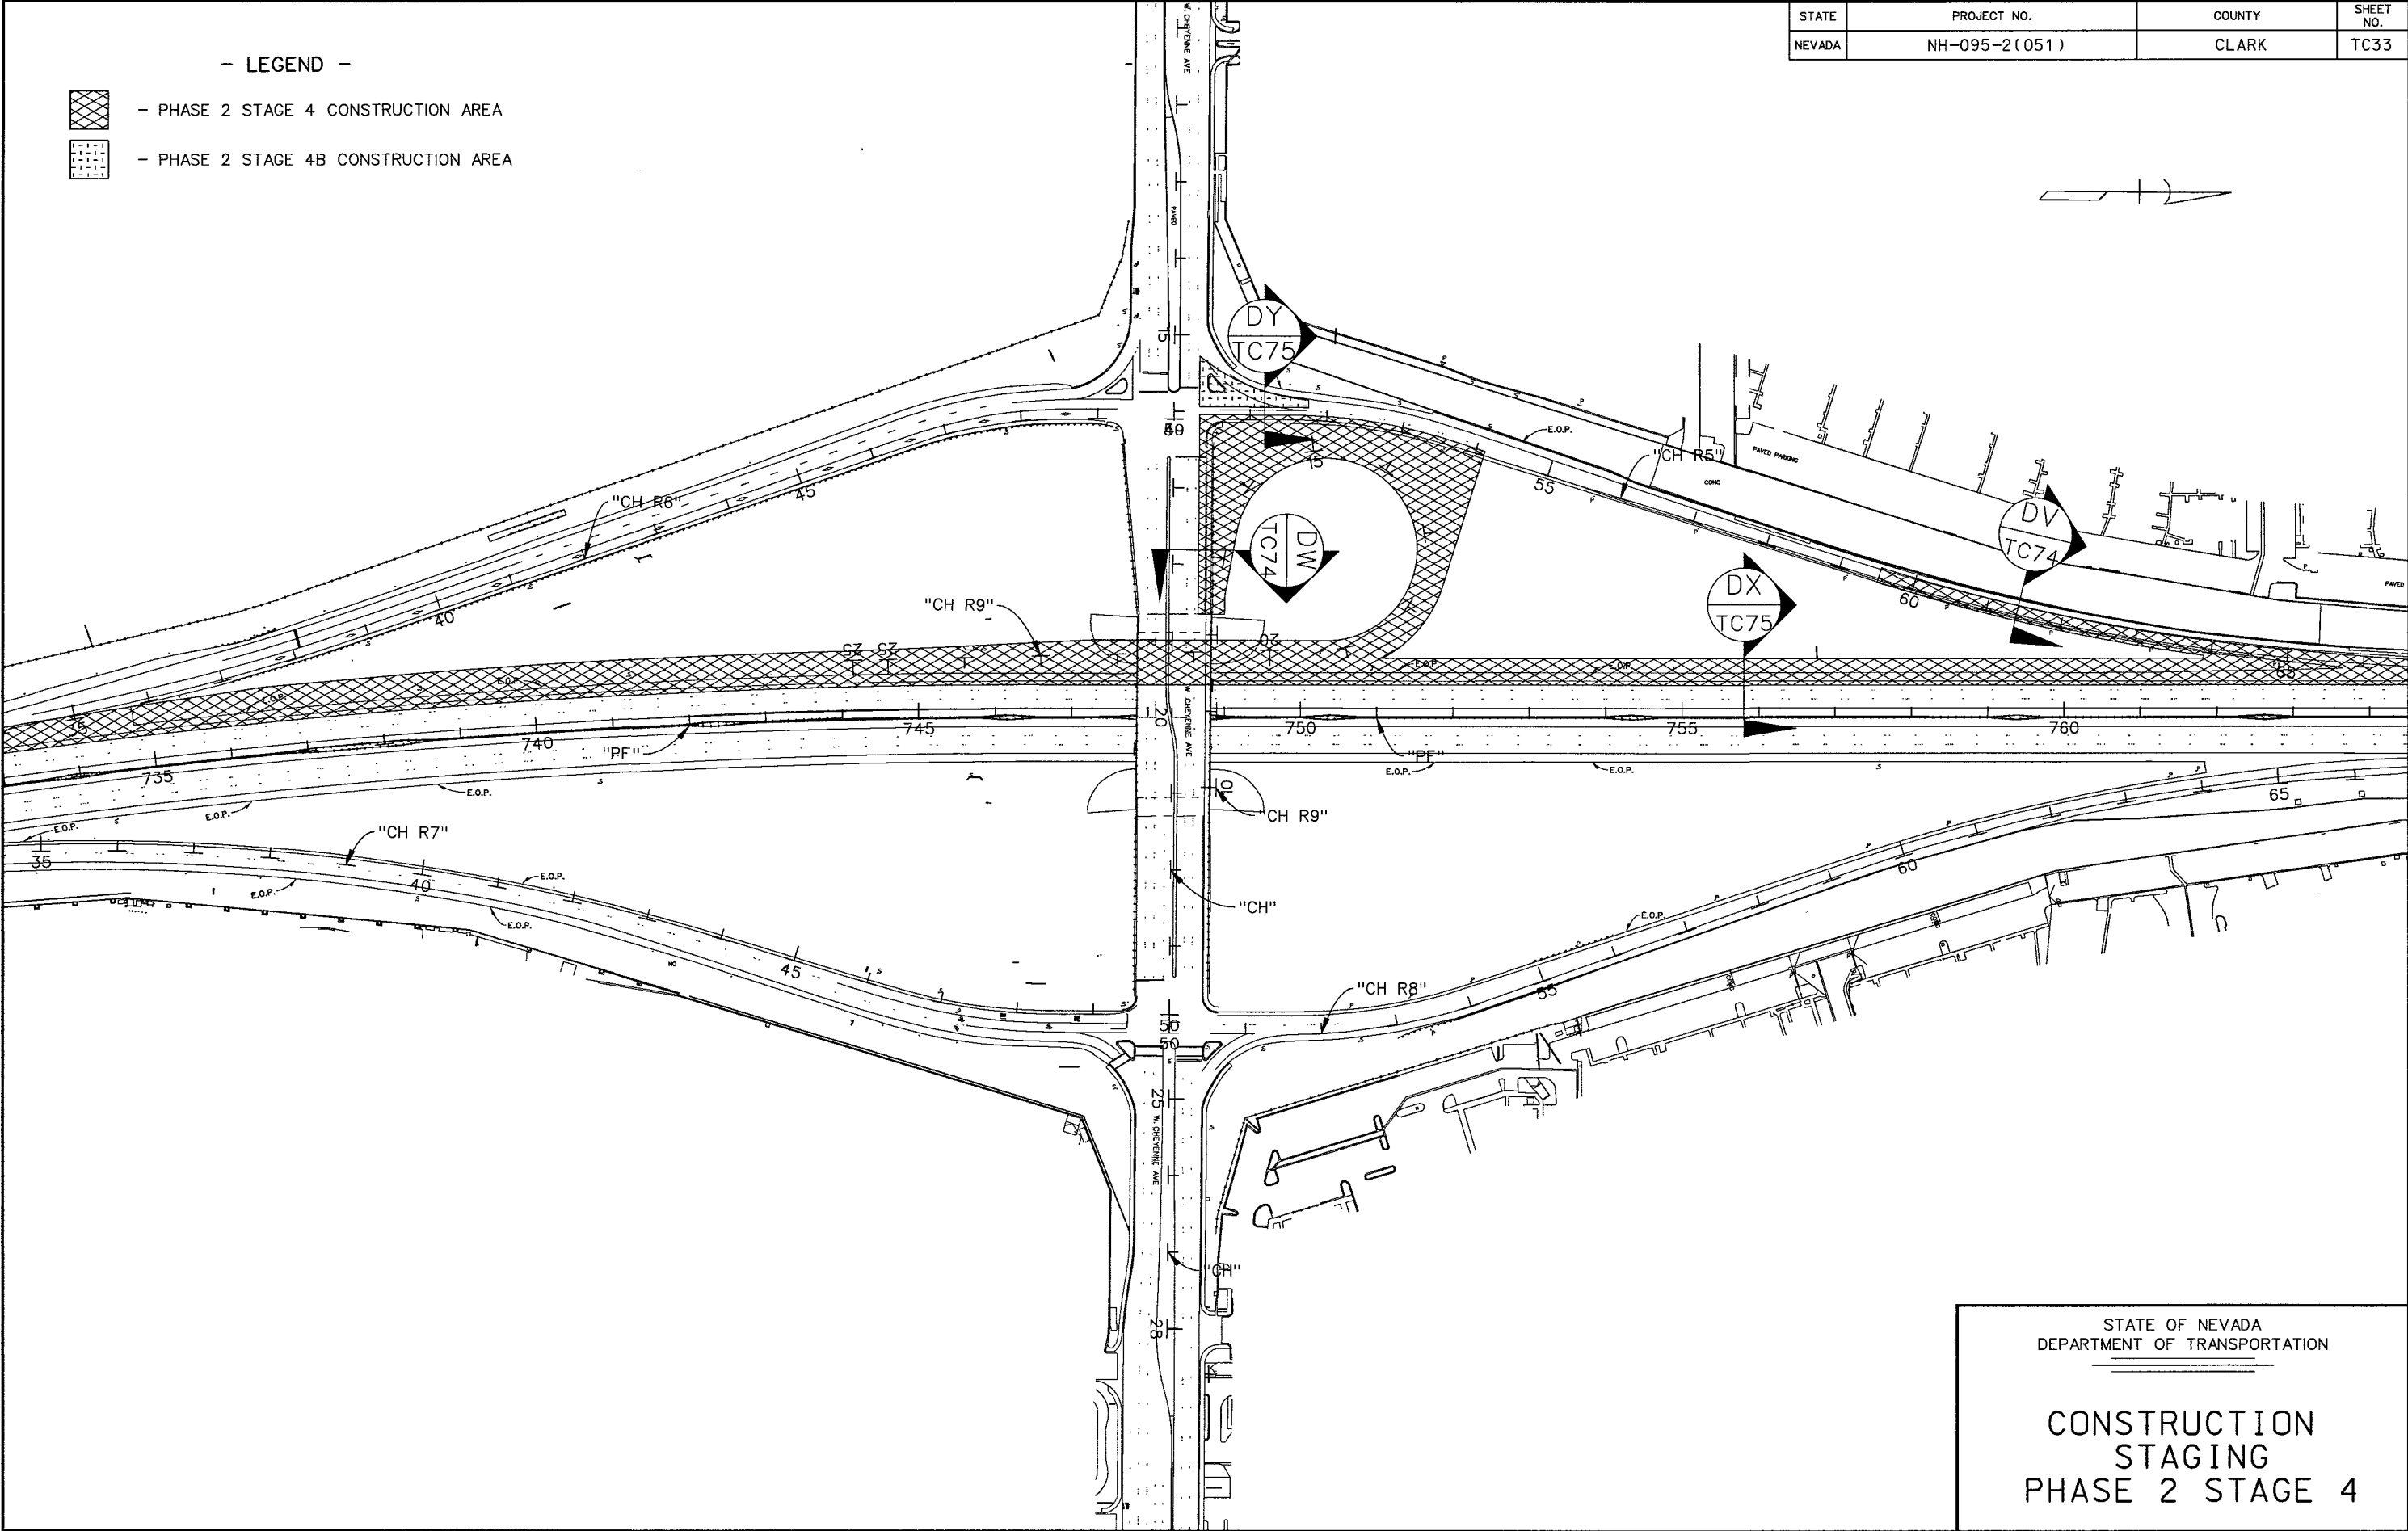

STATE	PROJECT NO.	COUNTY	SHEET NO.
NEVADA	NH-095-2(051)	CLARK	TC34

- LEGEND -



- PHASE 2 STAGE 4 CONSTRUCTION AREA




STATE OF NEVADA
DEPARTMENT OF TRANSPORTATION

CONSTRUCTION
STAGING
PHASE 2 STAGE 4

STATE	PROJECT NO.	COUNTY	SHEET NO.
NEVADA	NH-095-2(095)	CLARK	TC35

- LEGEND -

-  - PHASE 2 STAGE 4 CONSTRUCTION AREA
-  - PHASE 2 STAGE 4A CONSTRUCTION AREA

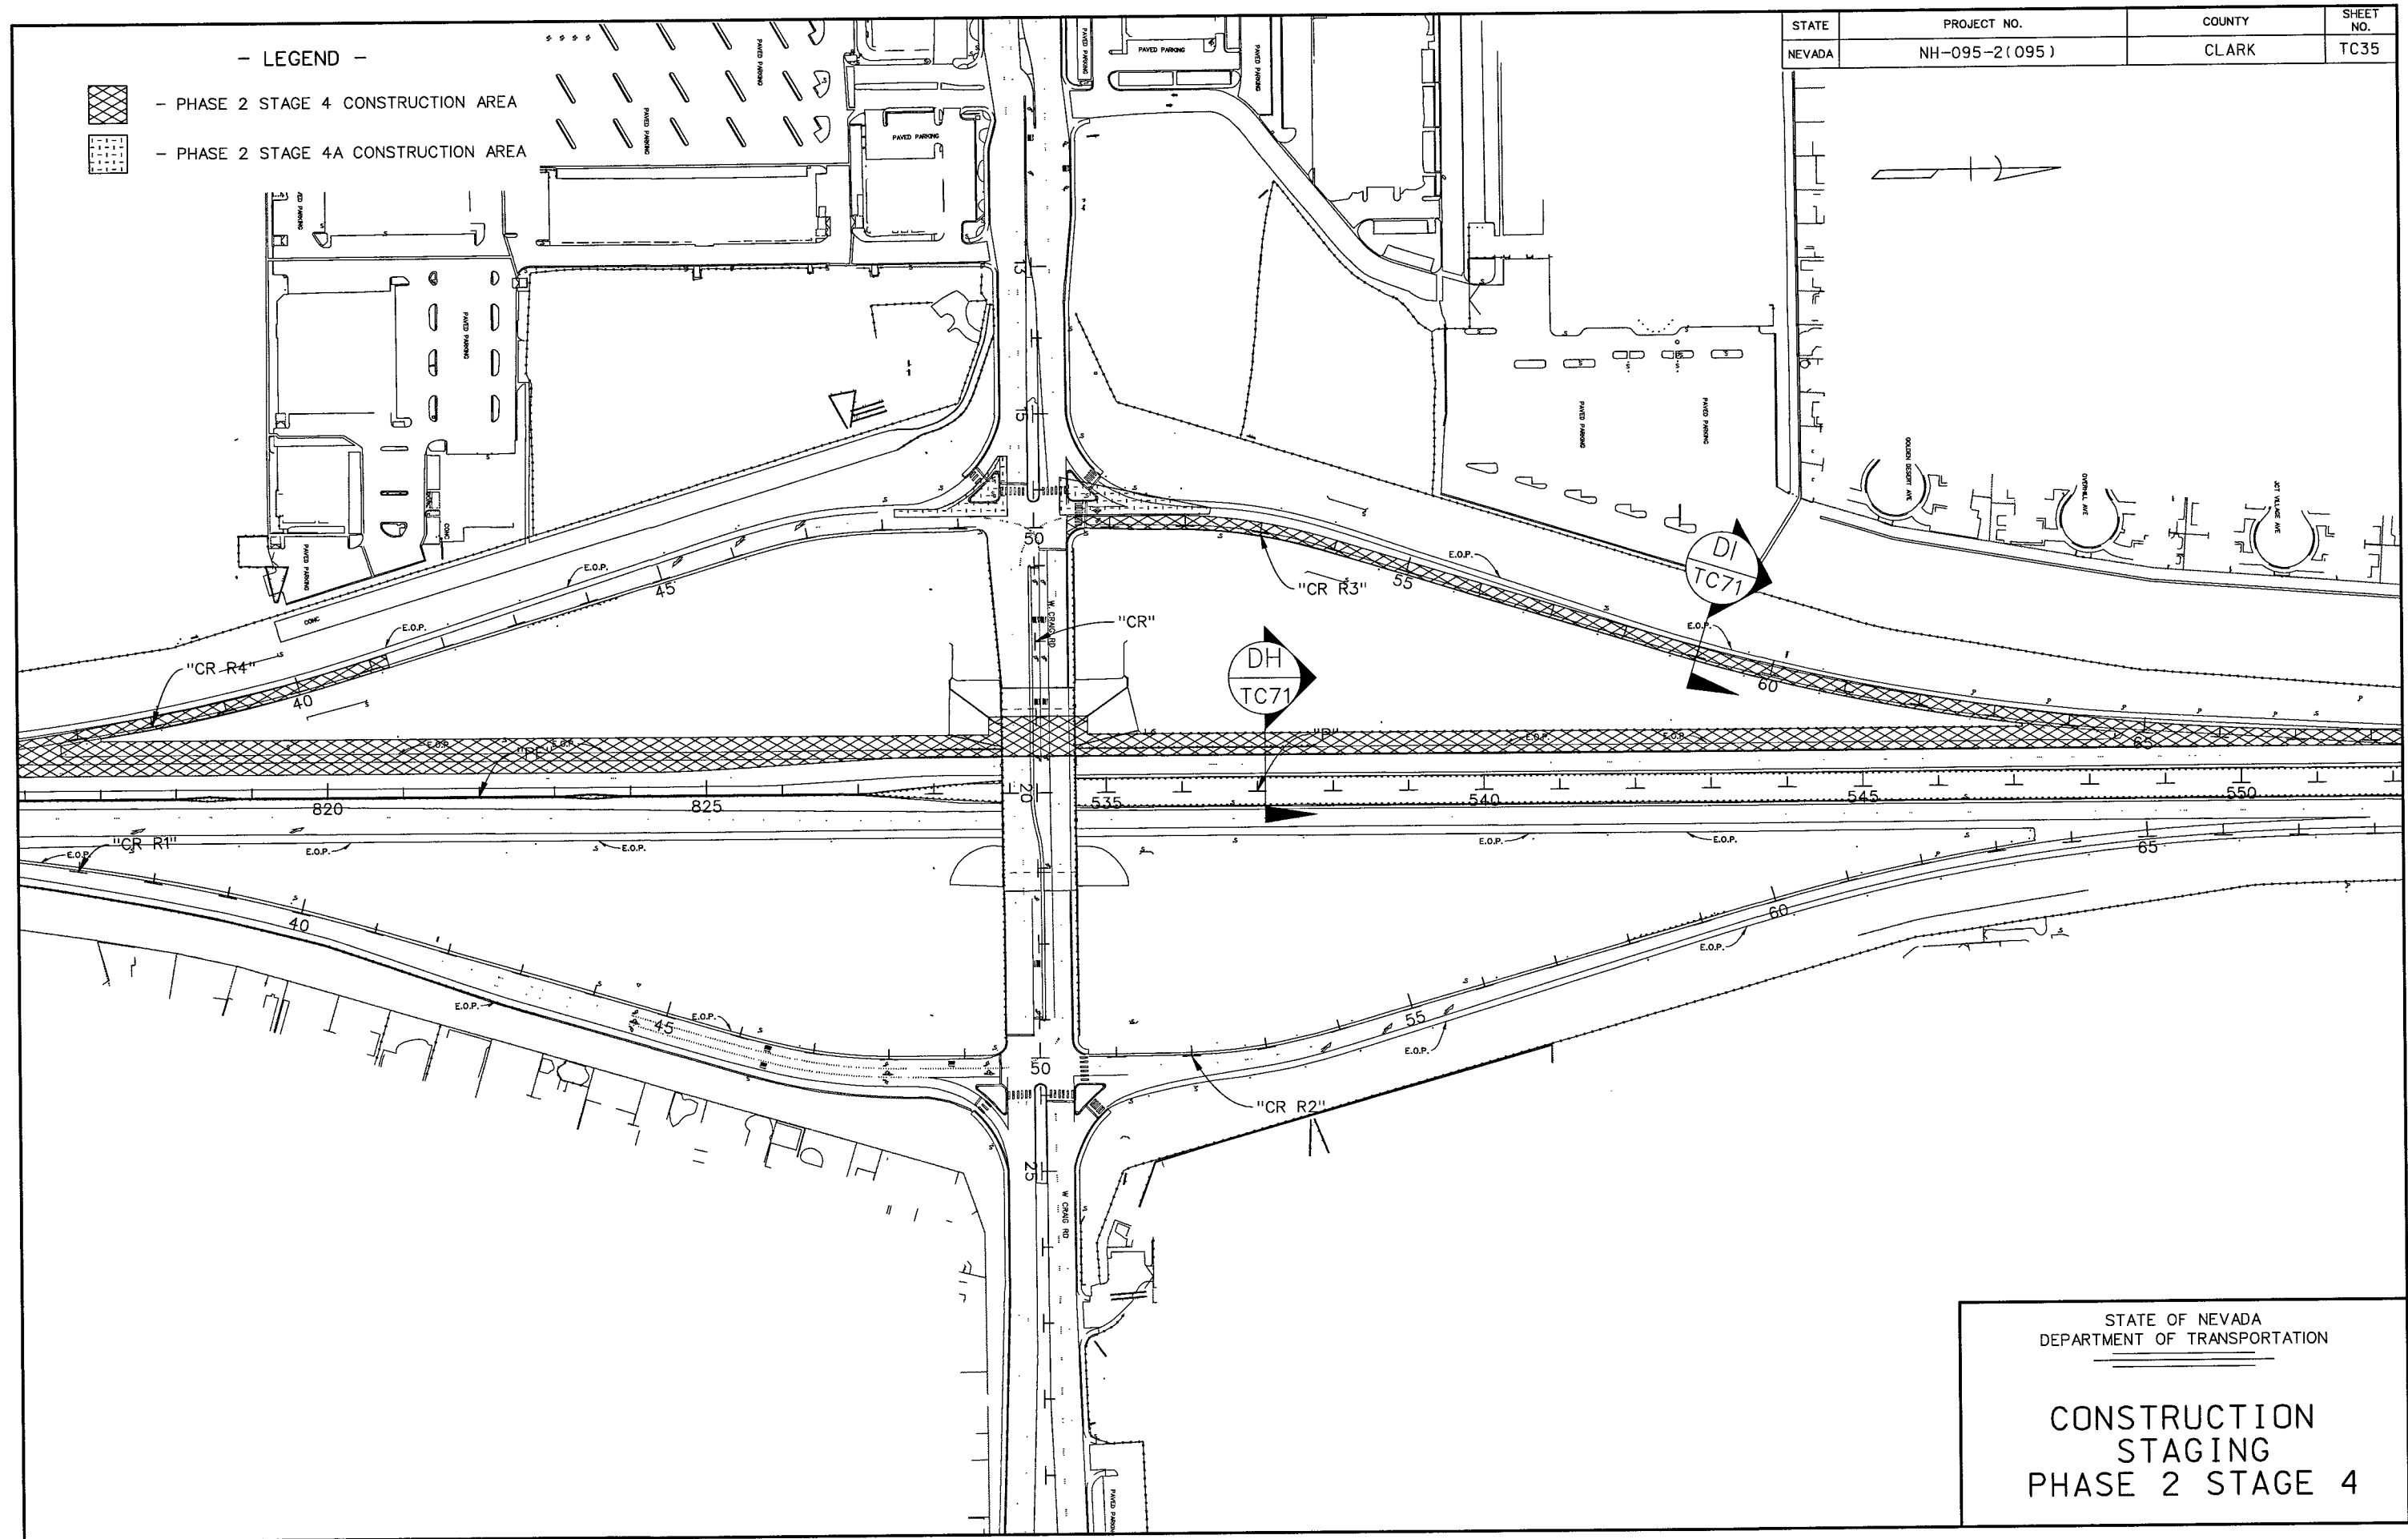


STATE OF NEVADA
DEPARTMENT OF TRANSPORTATION

**CONSTRUCTION
STAGING
PHASE 2 STAGE 4**

STATE	PROJECT NO.	COUNTY	SHEET NO.
NEVADA	NH-095-2(095)	CLARK	TC36

- LEGEND -

 - PHASE 2 STAGE 4 CONSTRUCTION AREA

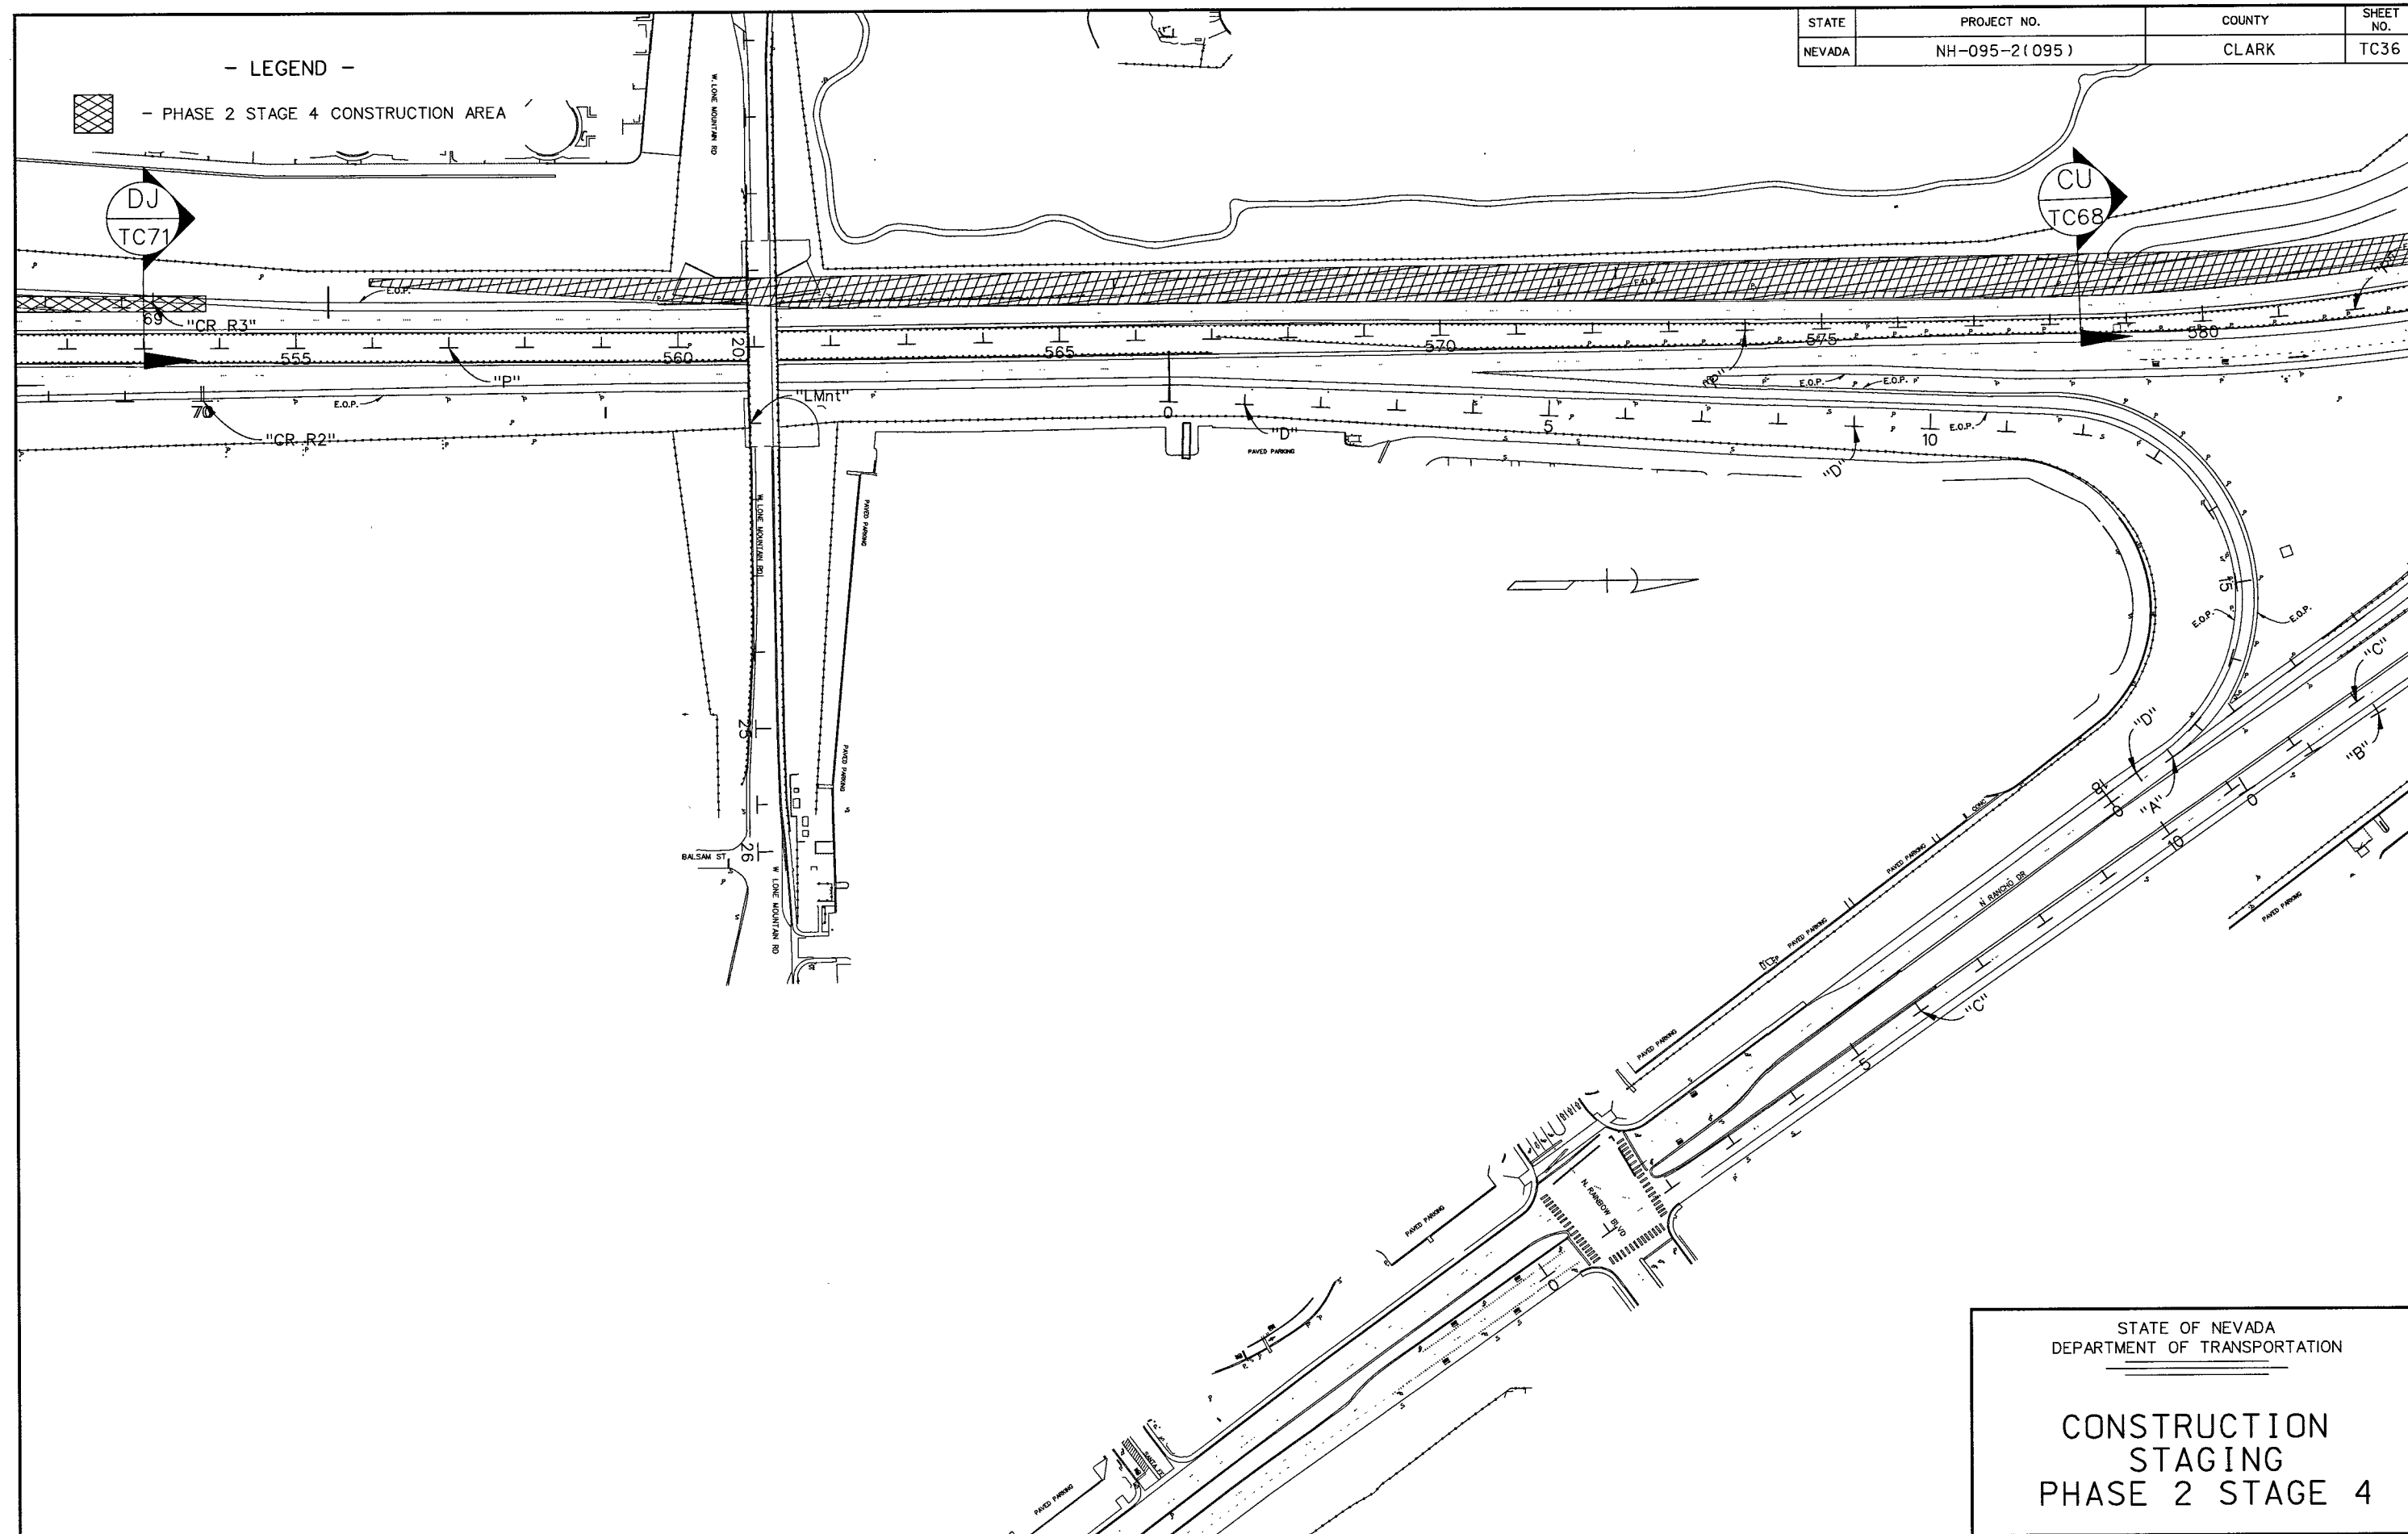


STATE OF NEVADA
DEPARTMENT OF TRANSPORTATION

CONSTRUCTION
STAGING
PHASE 2 STAGE 4

STATE	PROJECT NO.	COUNTY	SHEET NO.
NEVADA	NH-095-2(051)	CLARK	TC37

- LEGEND -

 - PHASE 2 STAGE 4 CONSTRUCTION AREA

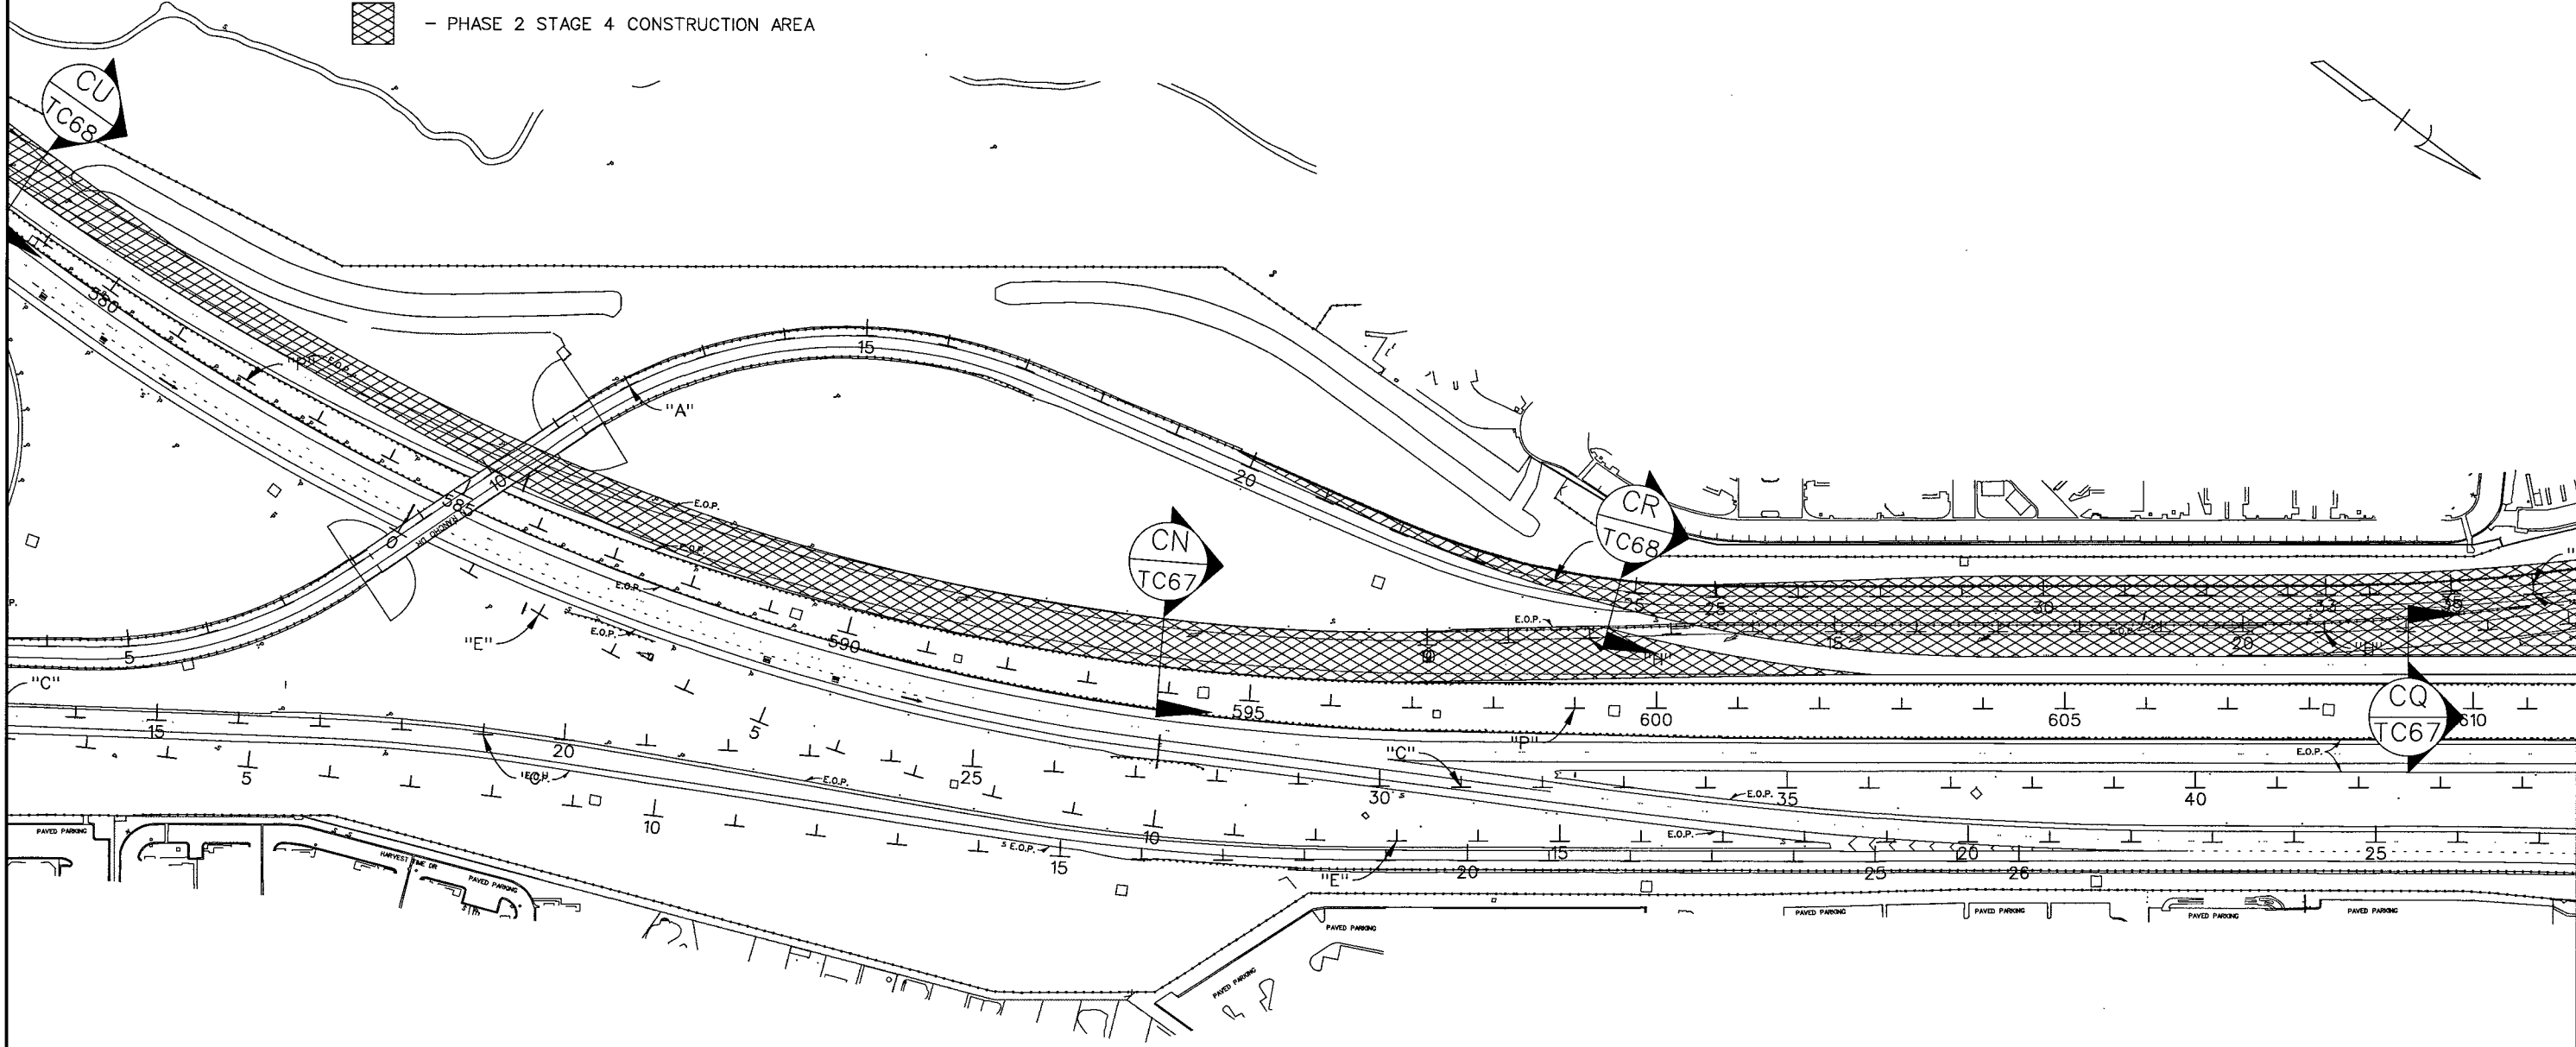

STATE OF NEVADA
DEPARTMENT OF TRANSPORTATION

CONSTRUCTION
STAGING
PHASE 2 STAGE 4