
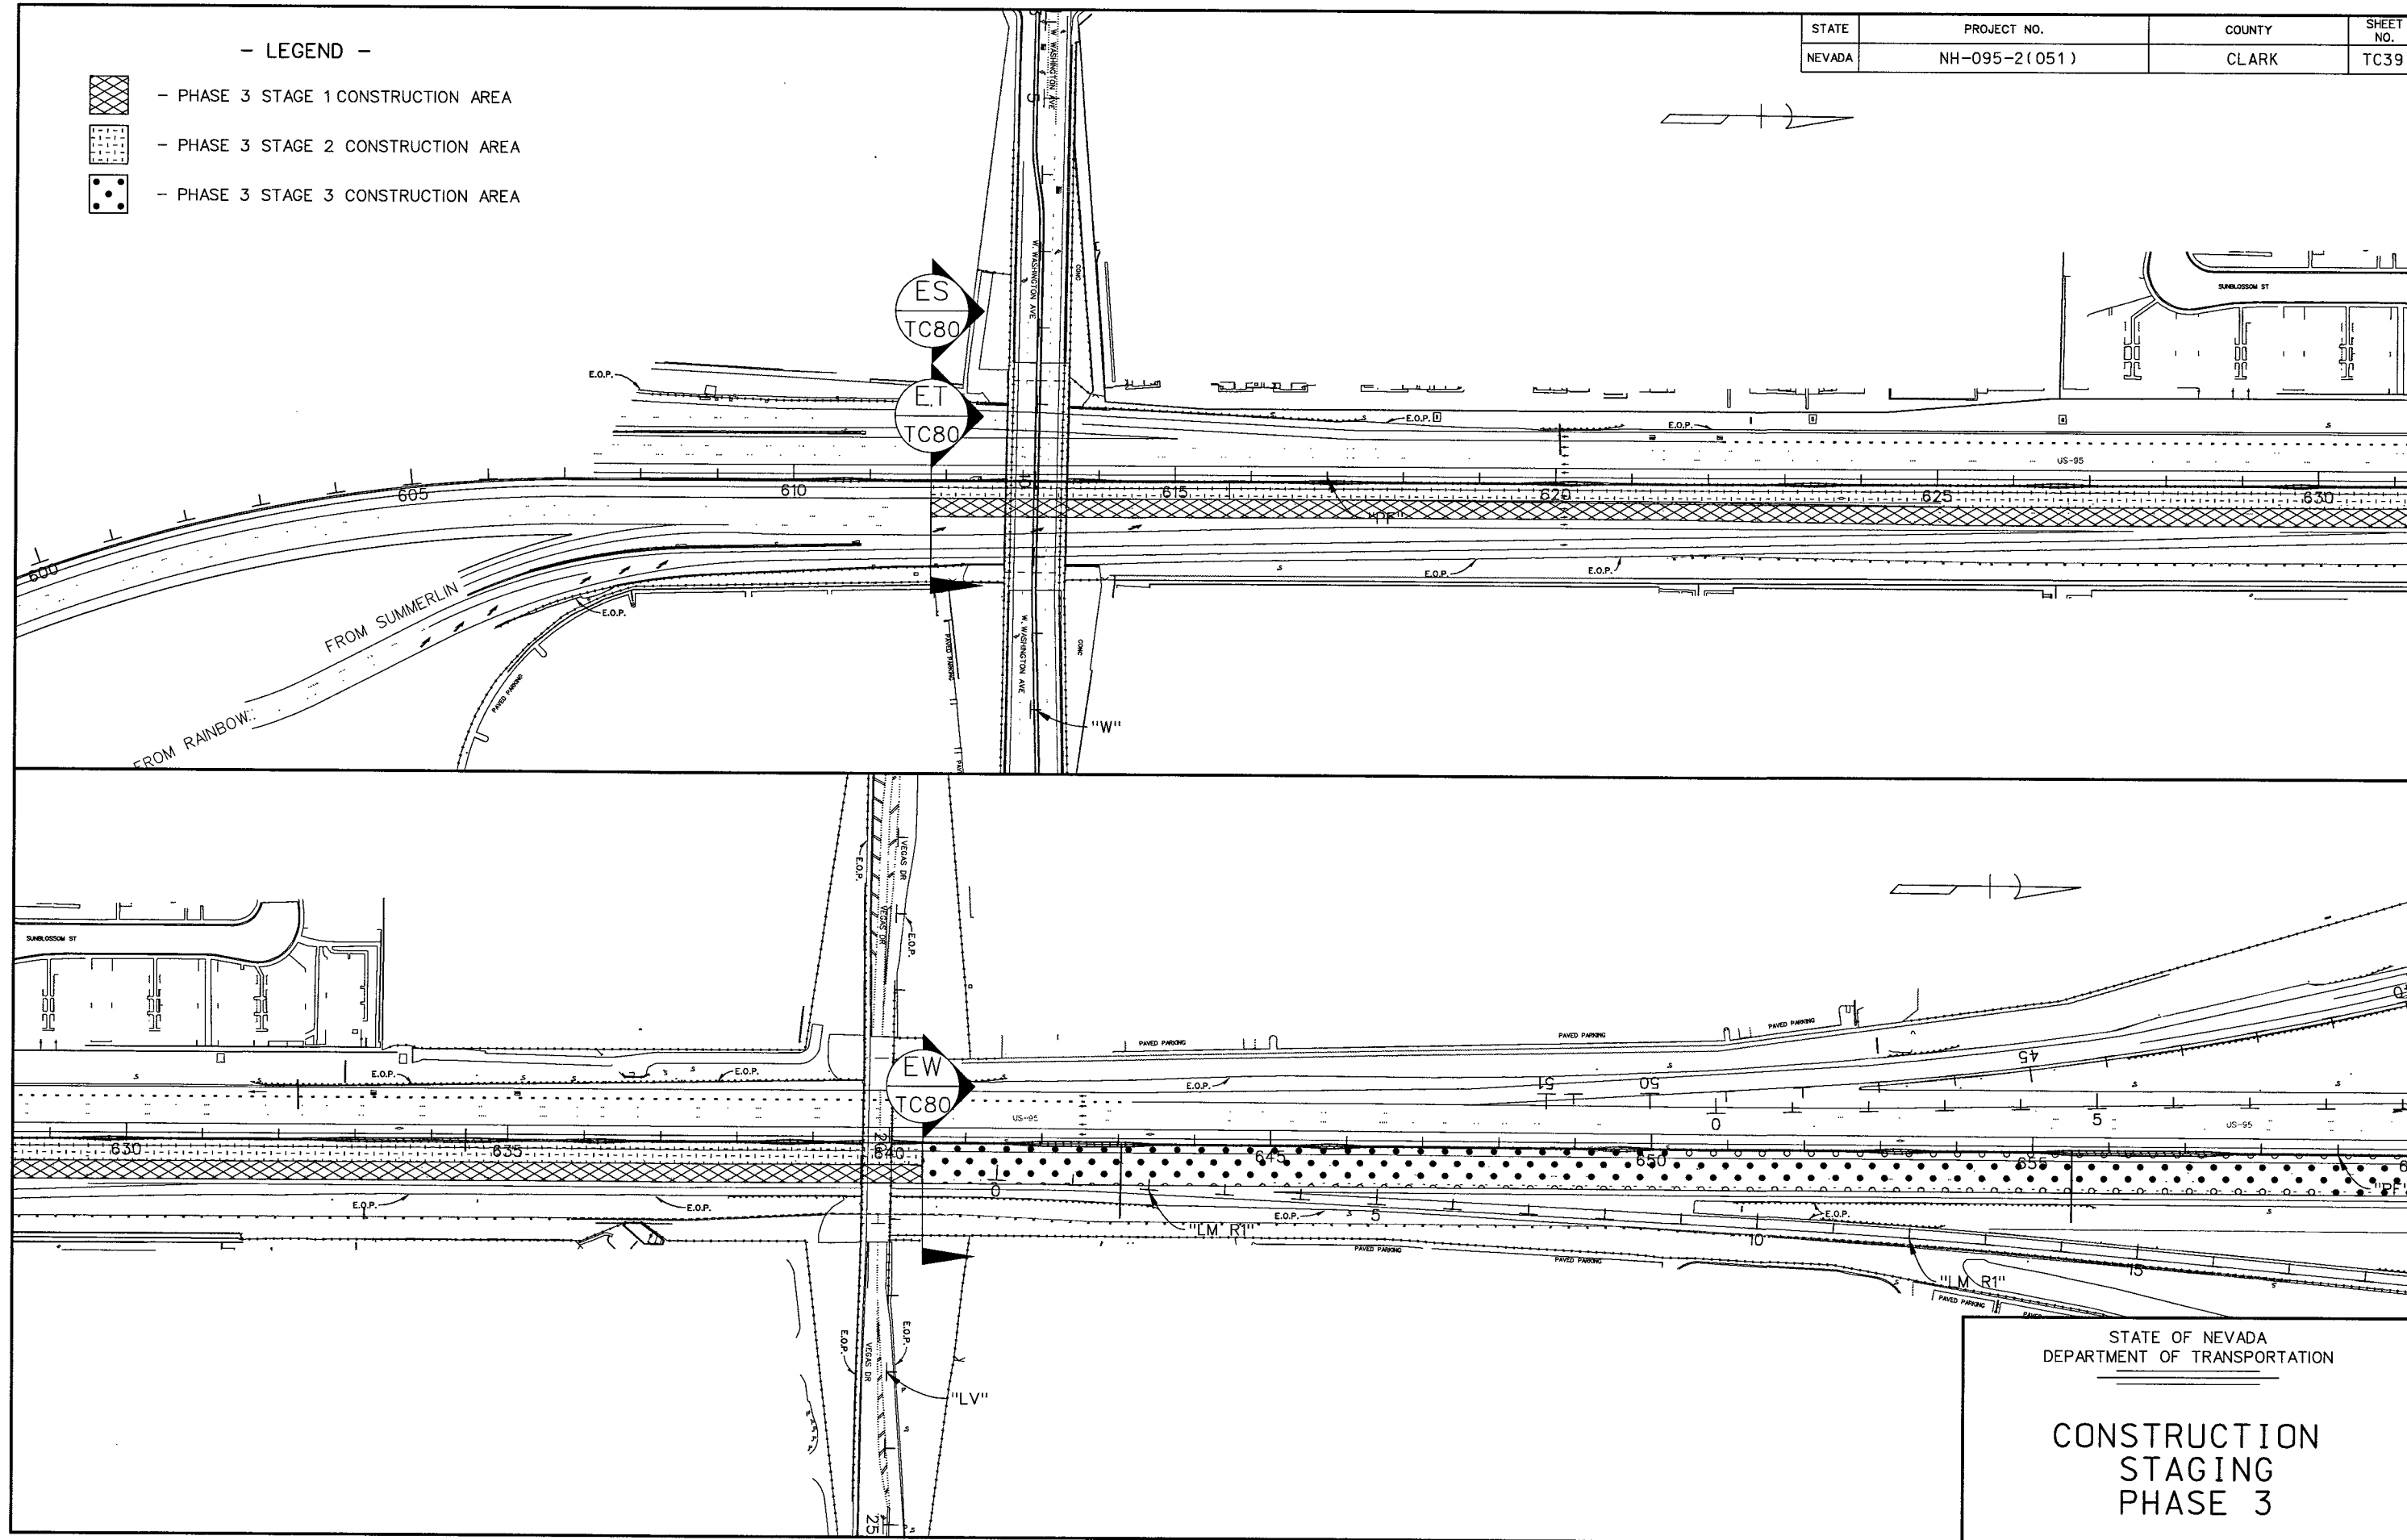


- LEGEND -

-  - PHASE 3 STAGE 1 CONSTRUCTION AREA
-  - PHASE 3 STAGE 2 CONSTRUCTION AREA
-  - PHASE 3 STAGE 3 CONSTRUCTION AREA

STATE	PROJECT NO.	COUNTY	SHEET NO.
NEVADA	NH-095-2(051)	CLARK	TC39

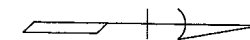

STATE OF NEVADA
DEPARTMENT OF TRANSPORTATION


**CONSTRUCTION
STAGING
PHASE 3**

STATE	PROJECT NO.	COUNTY	SHEET NO.
NEVADA	NH-095-2(051)	CLARK	TC40

- LEGEND -



- PHASE 3 STAGE 3 CONSTRUCTION AREA

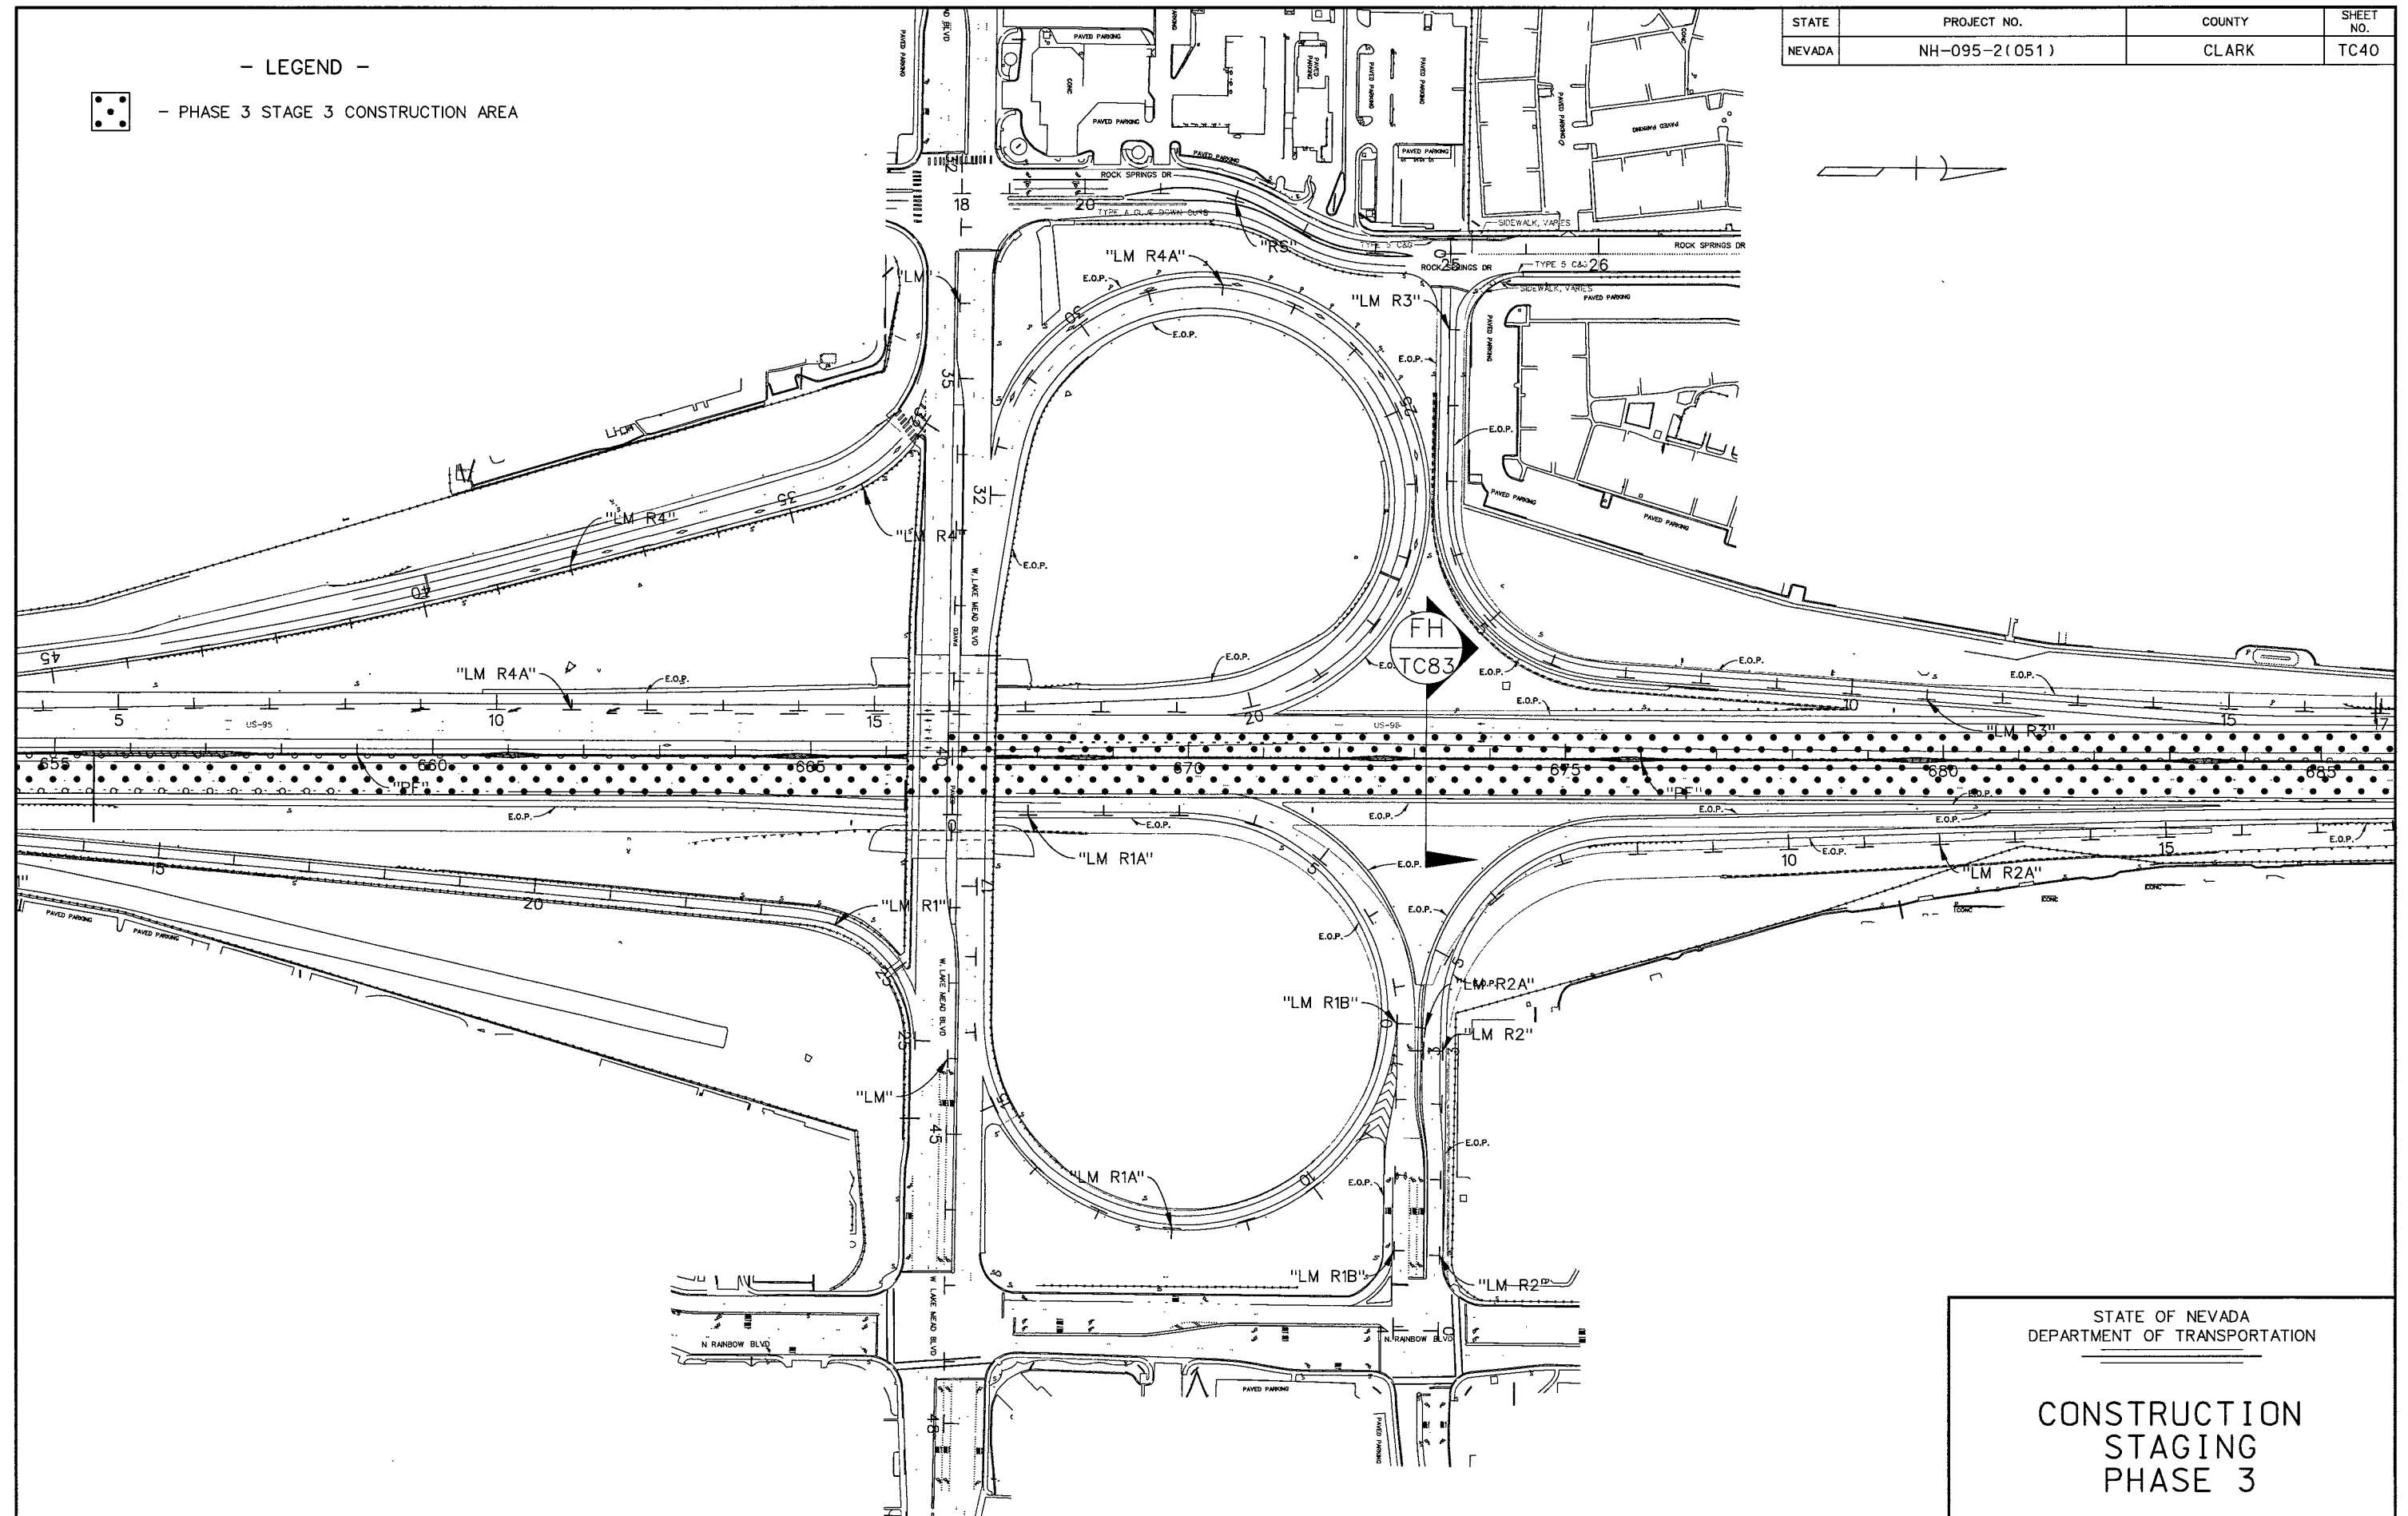

STATE OF NEVADA
DEPARTMENT OF TRANSPORTATION



CONSTRUCTION
STAGING
PHASE 3

STATE	PROJECT NO.	COUNTY	SHEET NO.
NEVADA	NH-095-2 (051)	CLARK	TC41

- LEGEND -



- PHASE 3 STAGE 3 CONSTRUCTION AREA

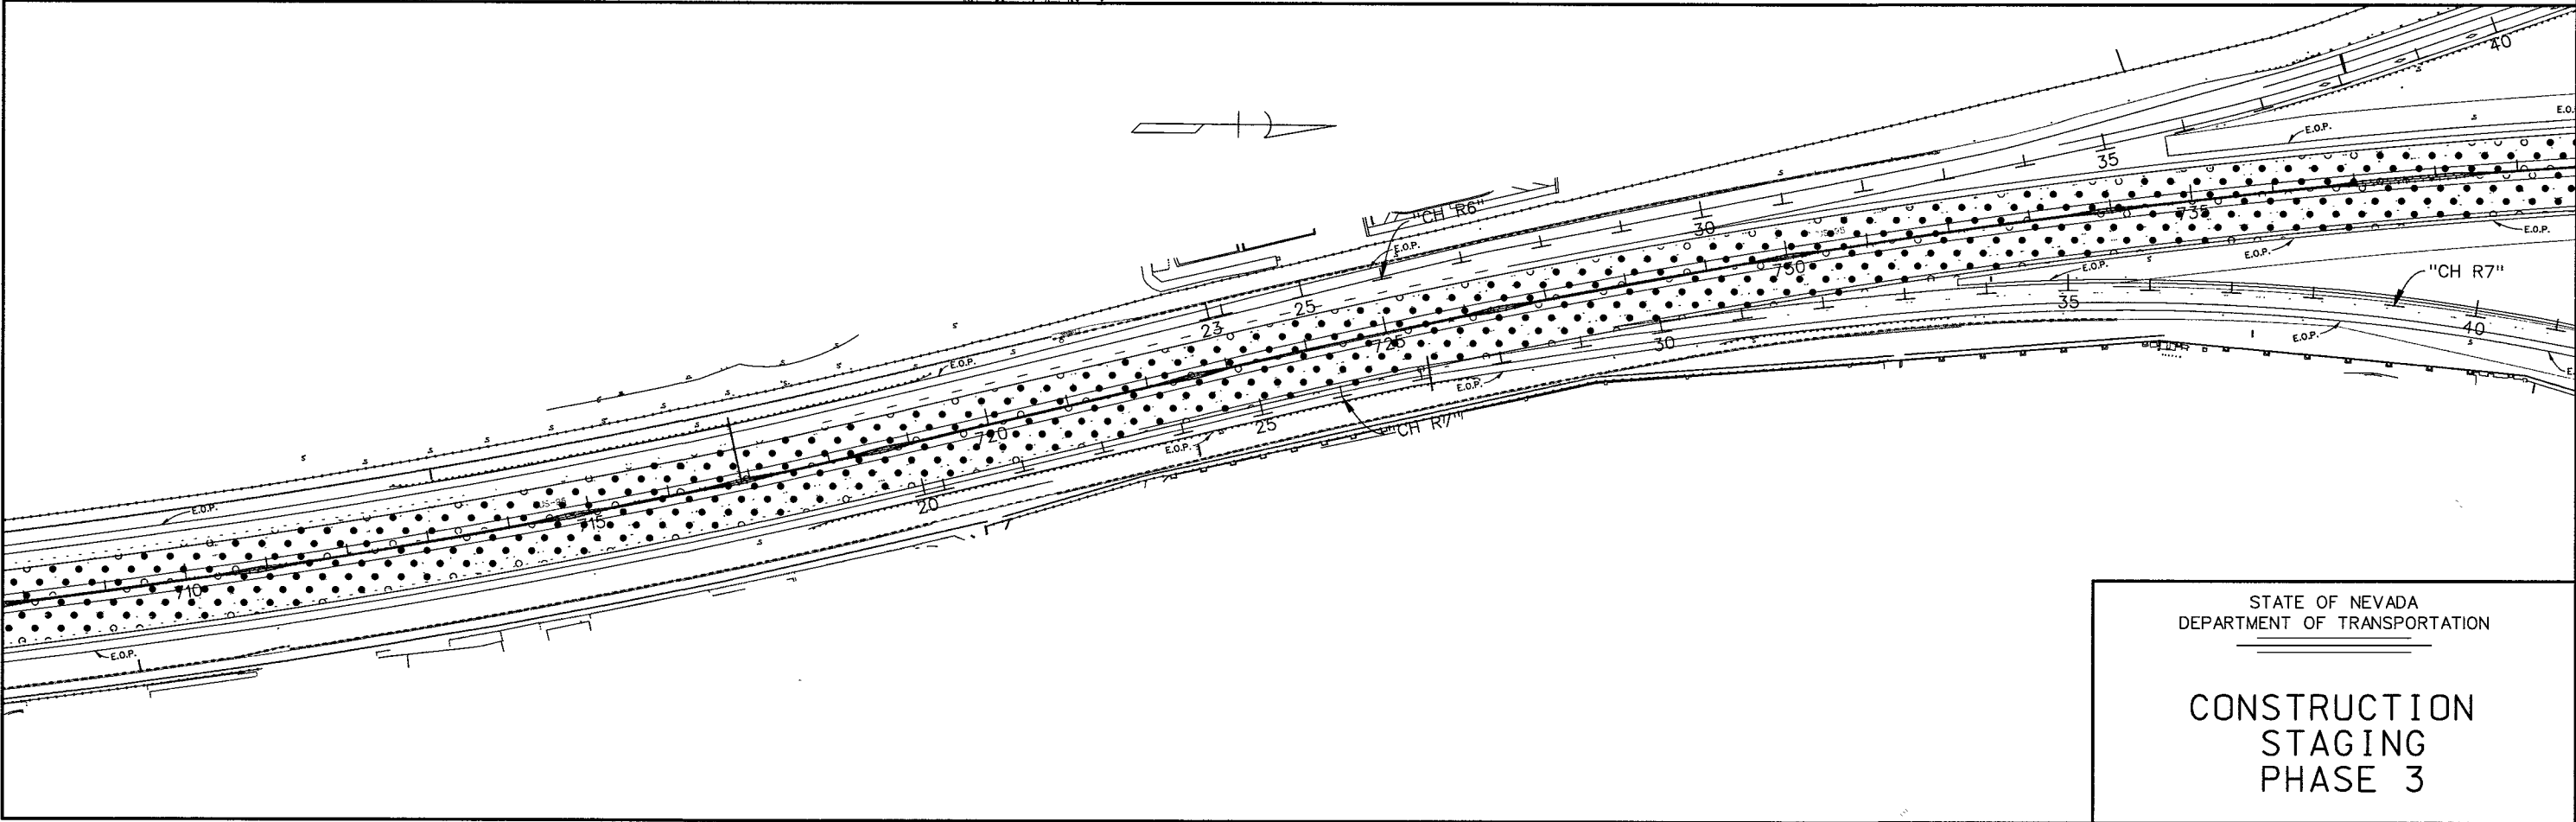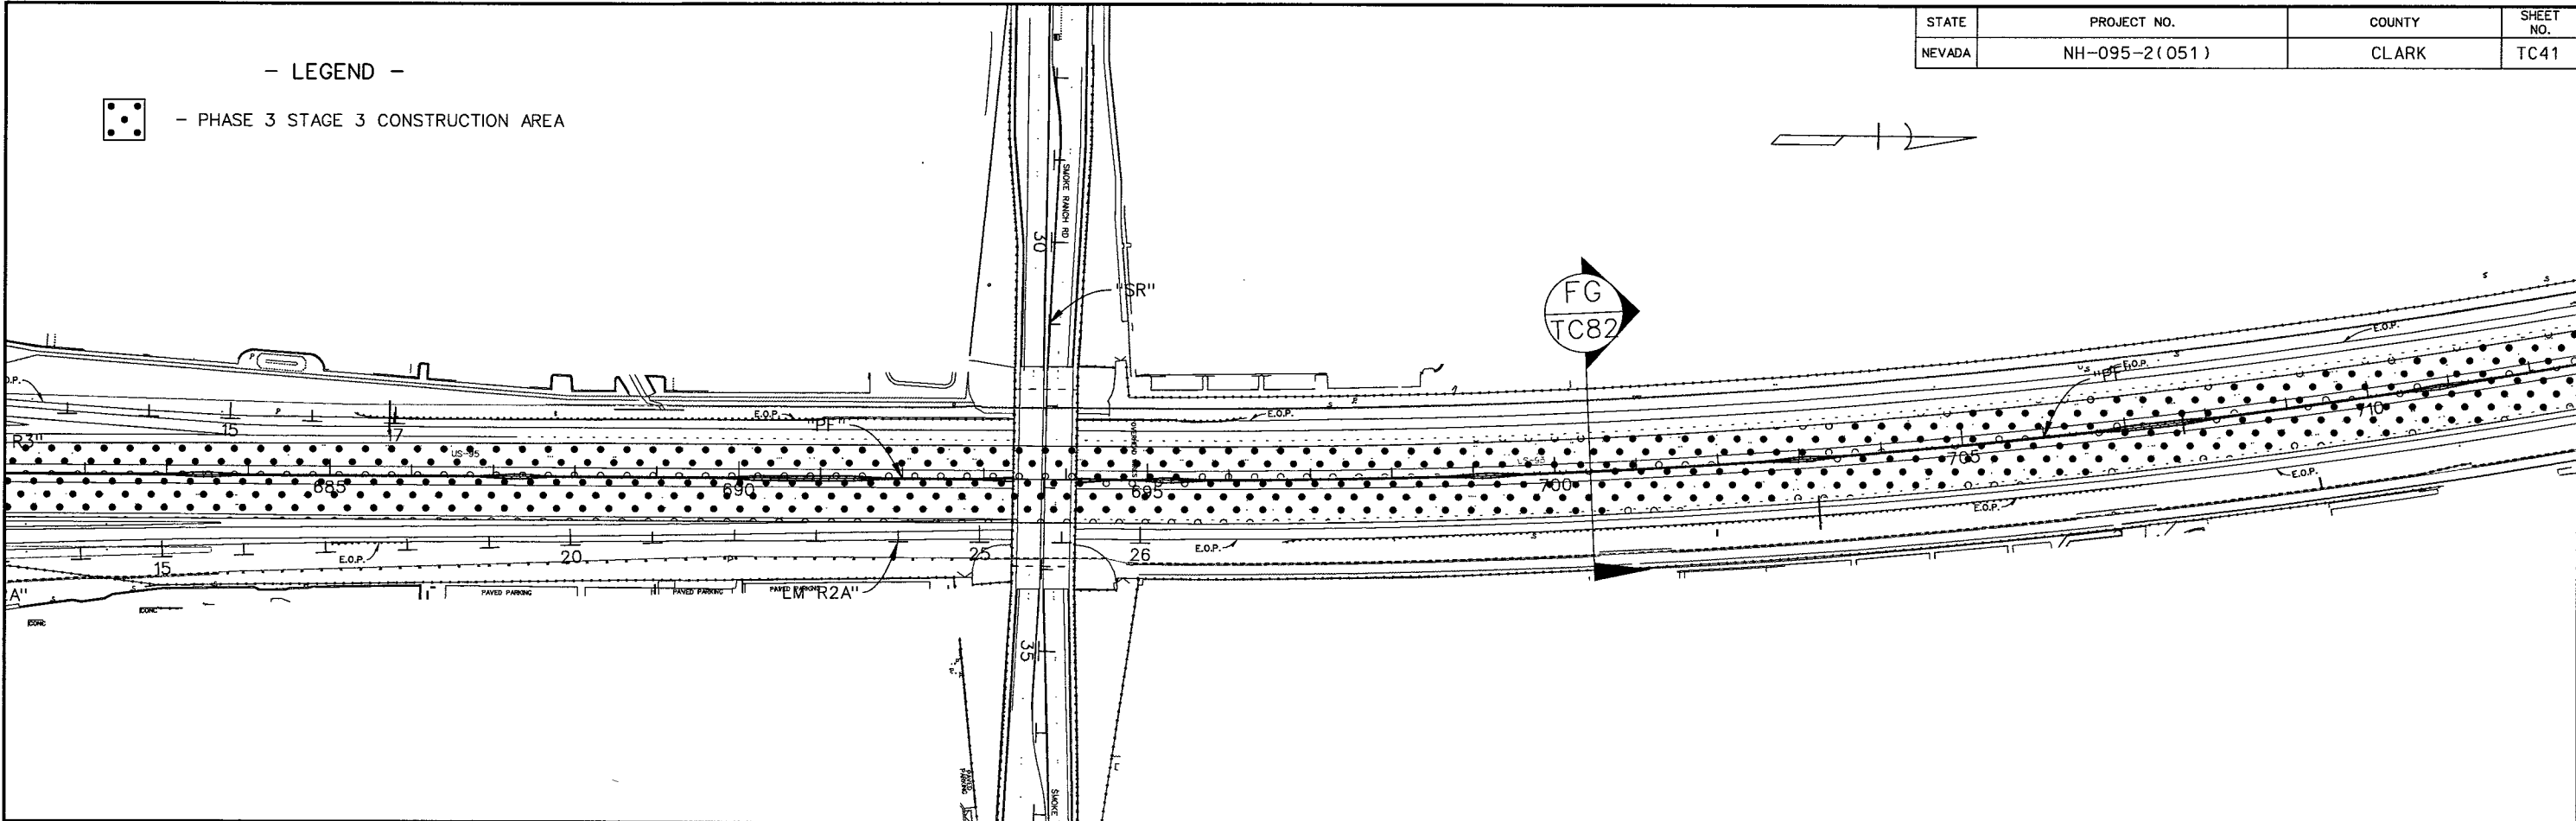


STATE OF NEVADA
DEPARTMENT OF TRANSPORTATION

CONSTRUCTION
STAGING
PHASE 3

STATE	PROJECT NO.	COUNTY	SHEET NO.
NEVADA	NH-095-2(051)	CLARK	TC42

- LEGEND -

 - PHASE 3 STAGE 3 CONSTRUCTION AREA

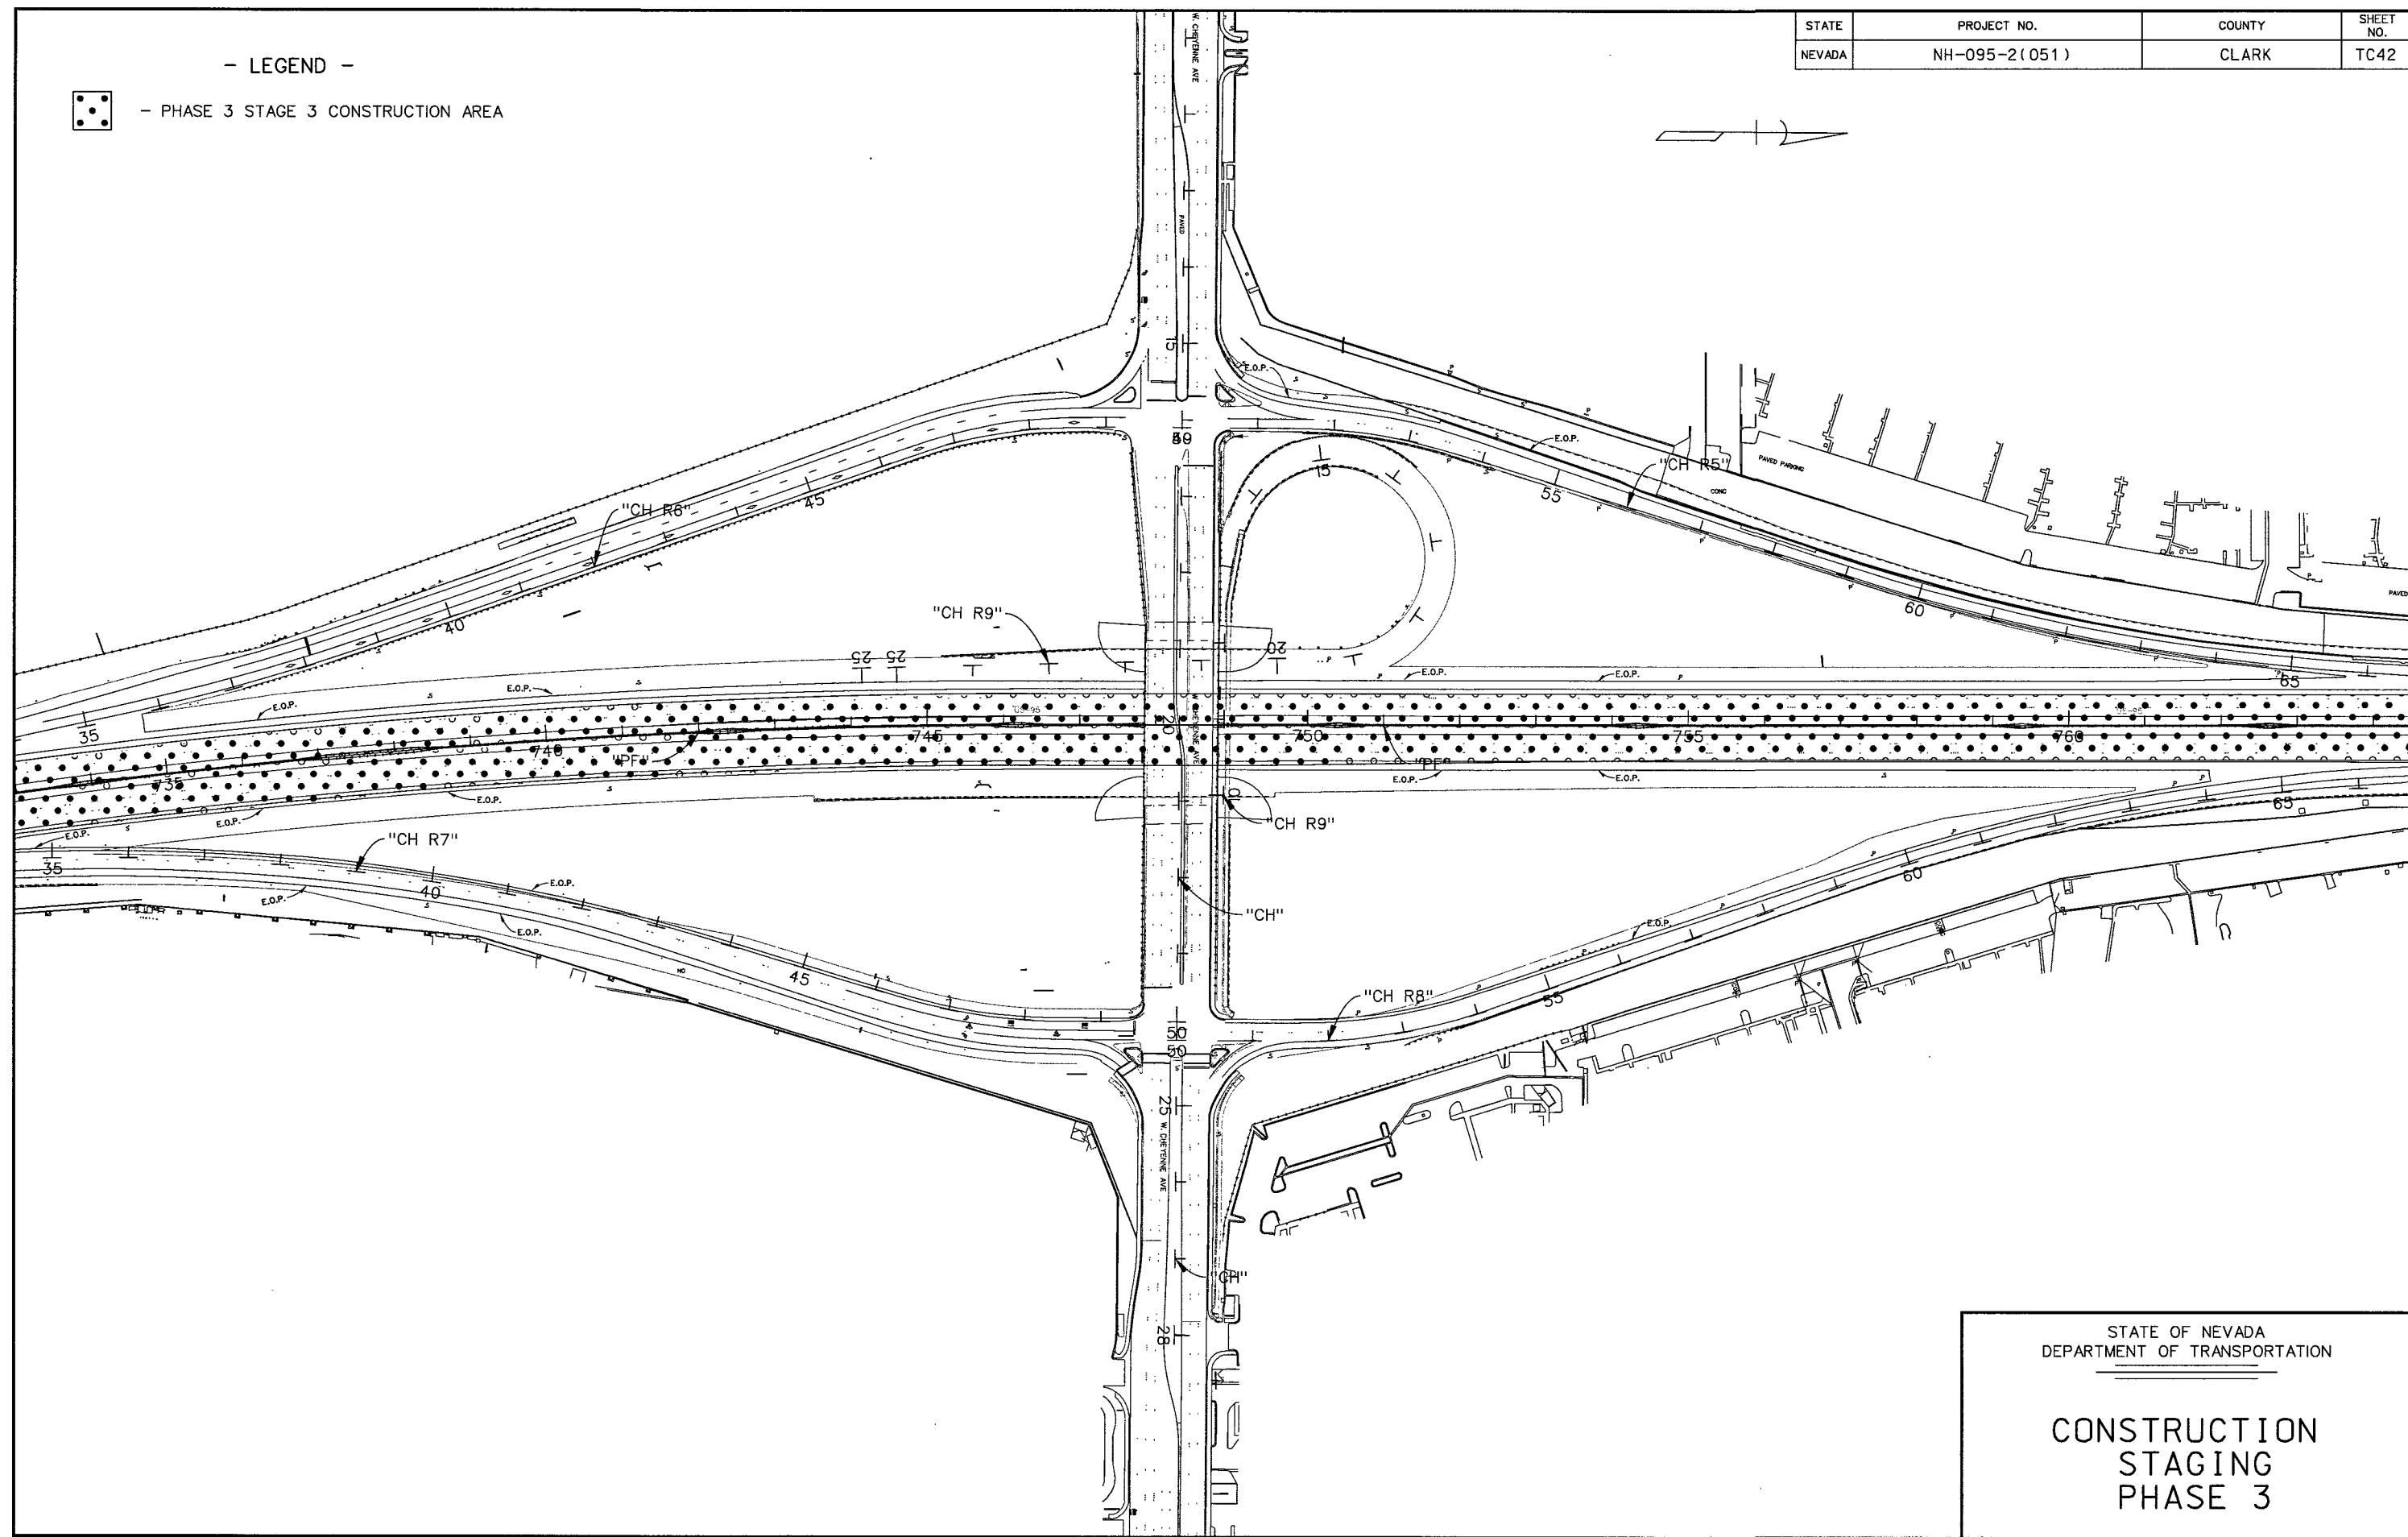

STATE OF NEVADA
DEPARTMENT OF TRANSPORTATION


CONSTRUCTION
STAGING
PHASE 3


- LEGEND -



- PHASE 3 STAGE 3 CONSTRUCTION AREA

STATE	PROJECT NO.	COUNTY	SHEET NO.
NEVADA	NH-095-2(051)	CLARK	TC43

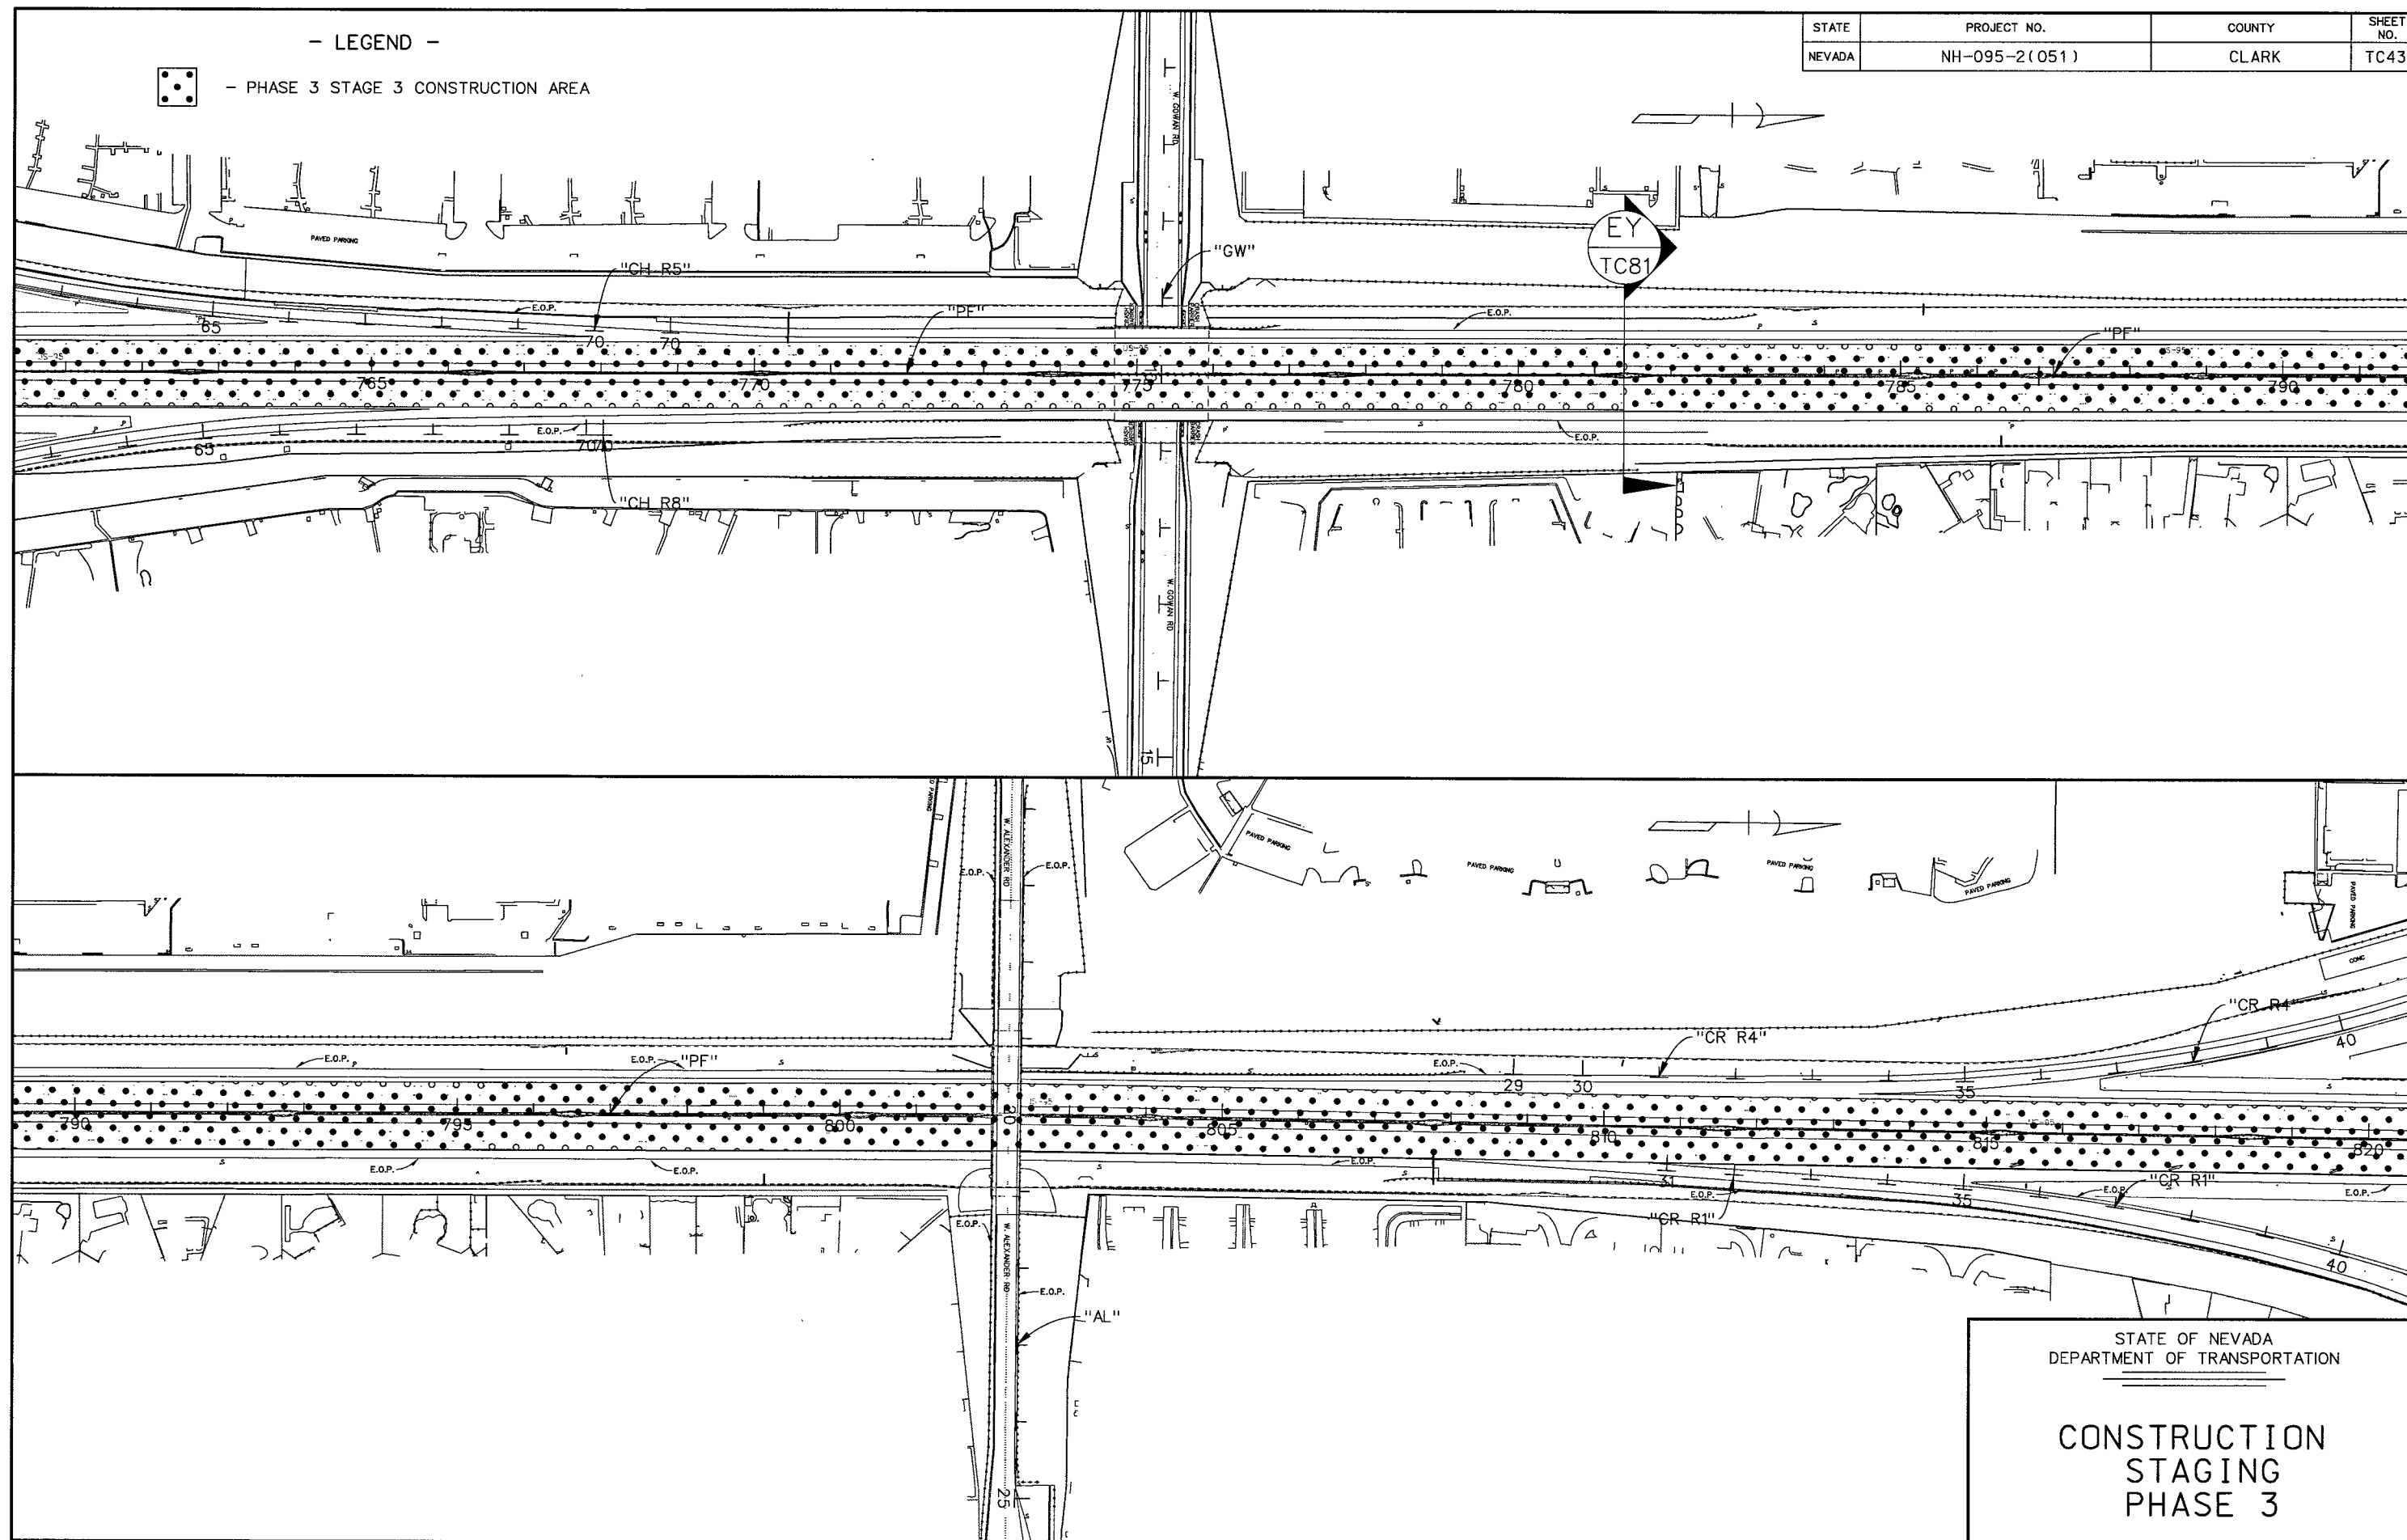

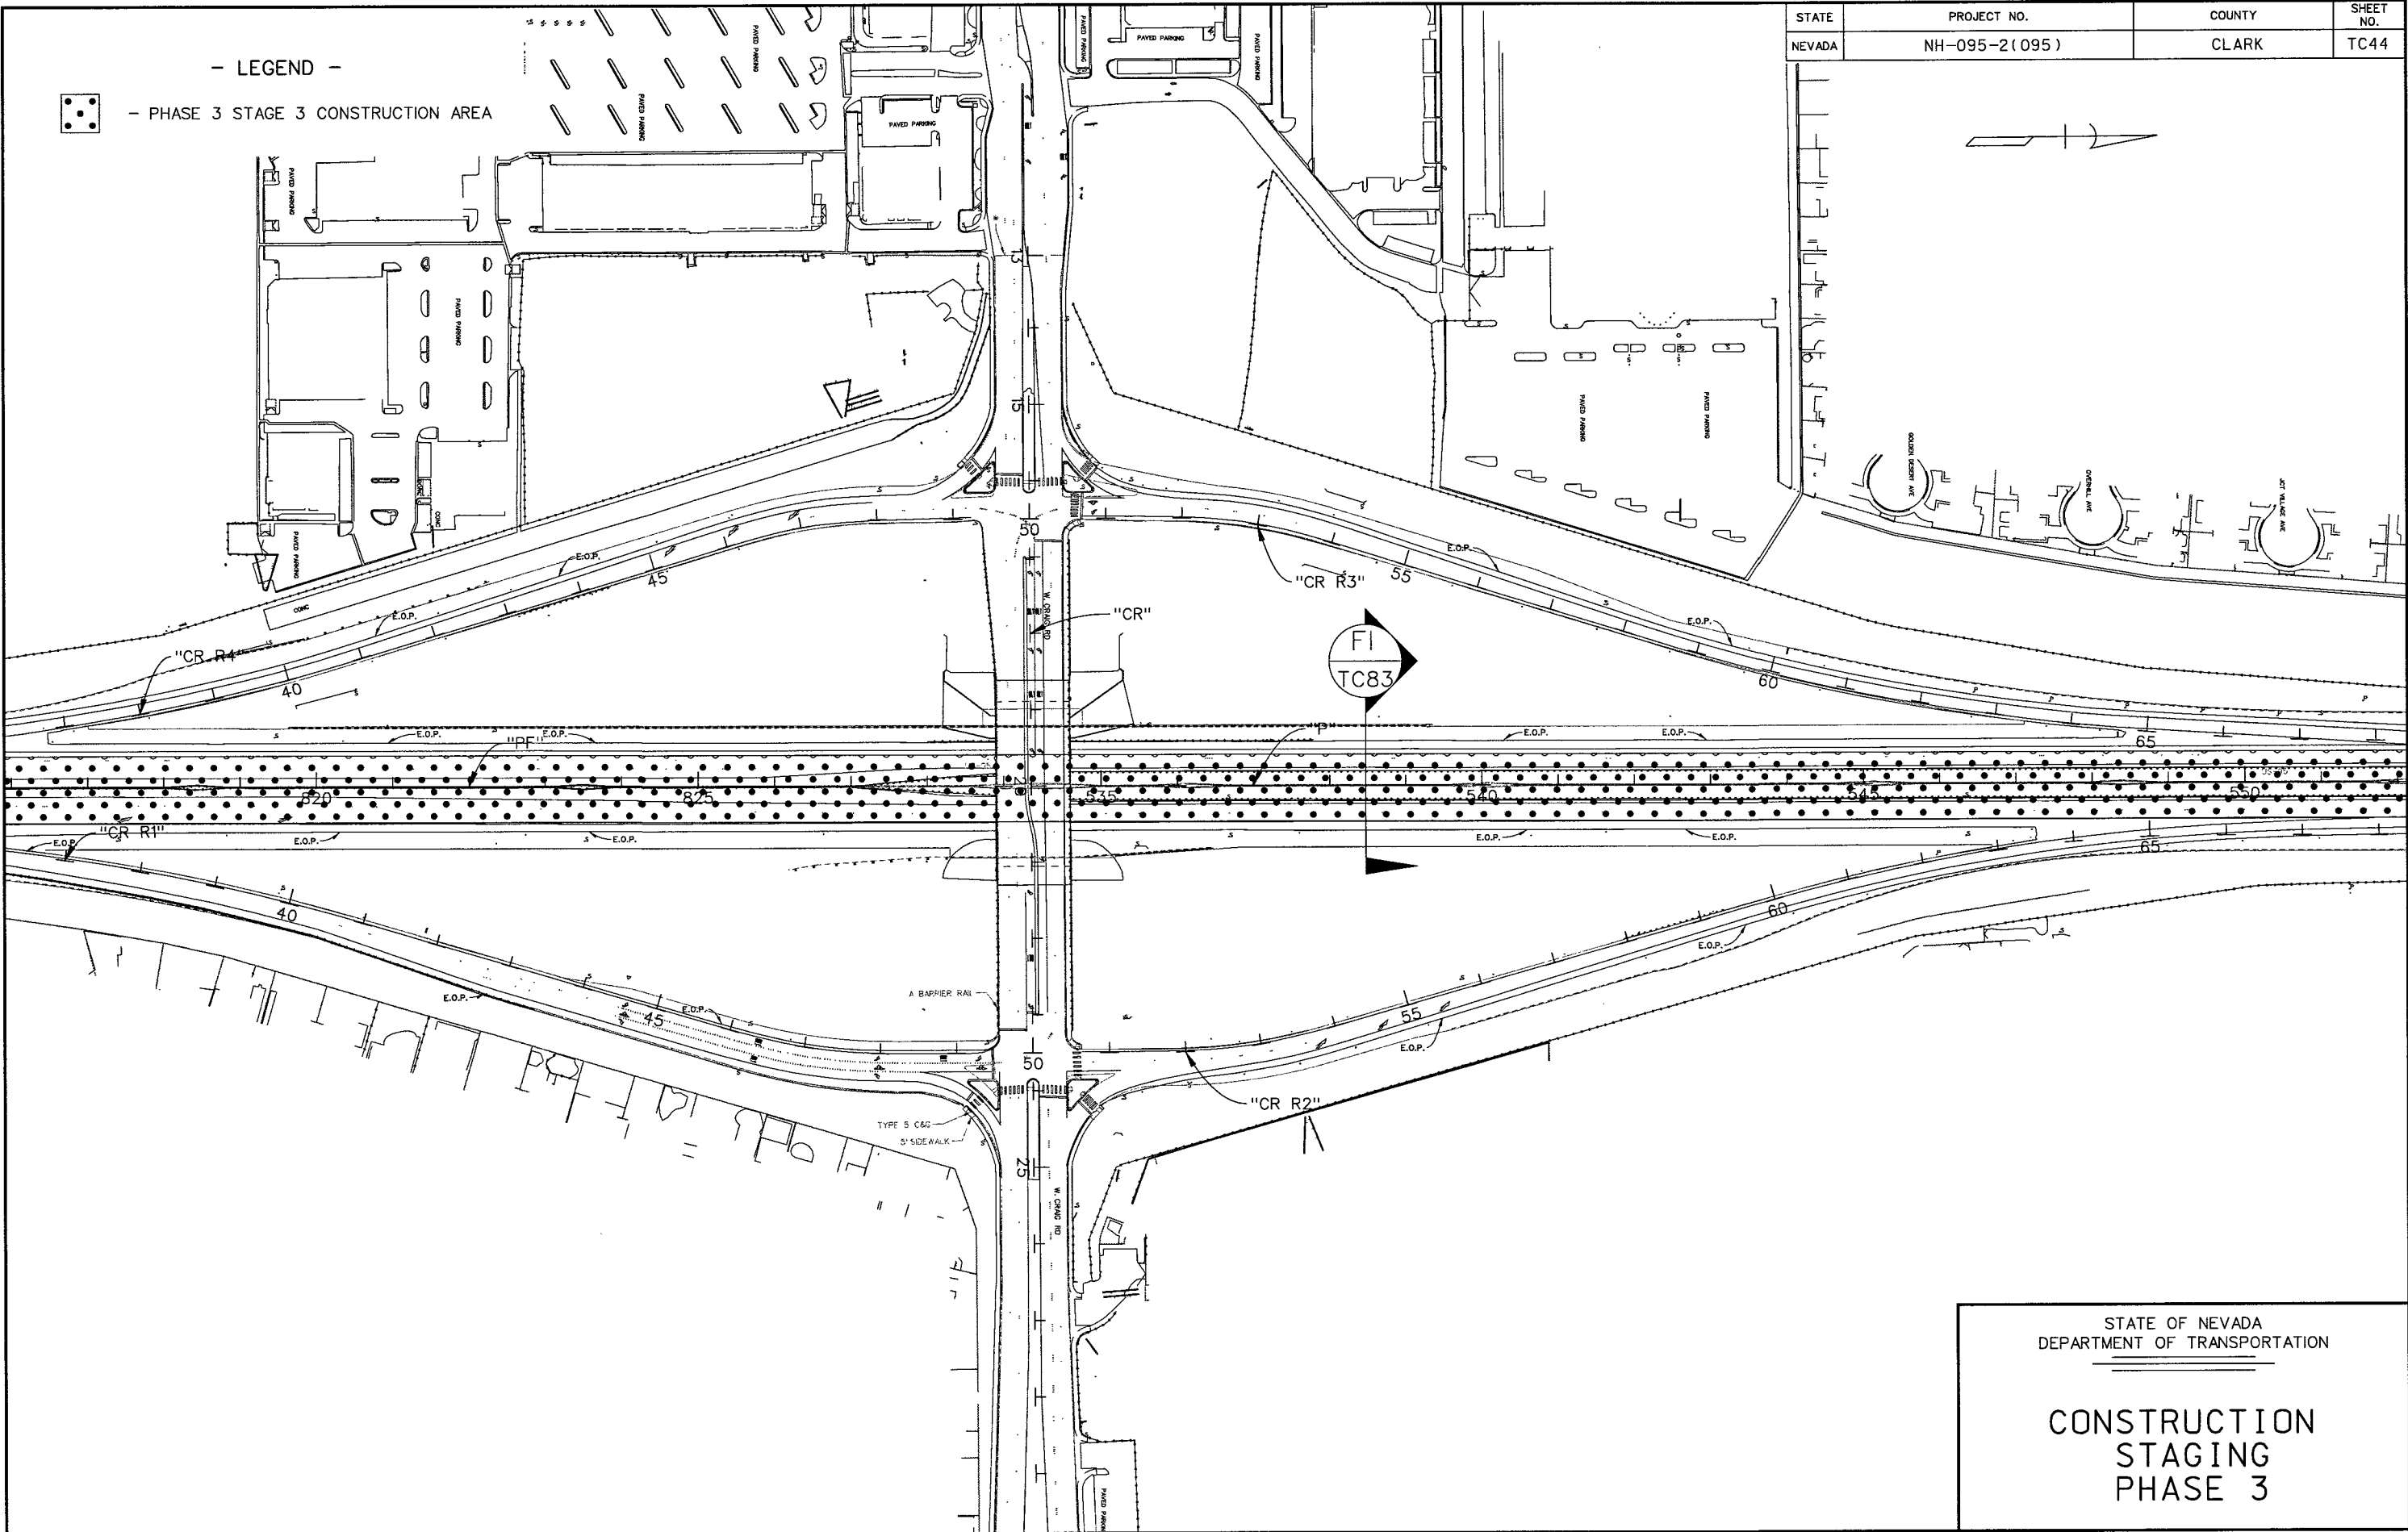


STATE	PROJECT NO.	COUNTY	SHEET NO.
NEVADA	NH-095-2(095)	CLARK	TC45

- LEGEND -



- PHASE 3 STAGE 3 CONSTRUCTION AREA

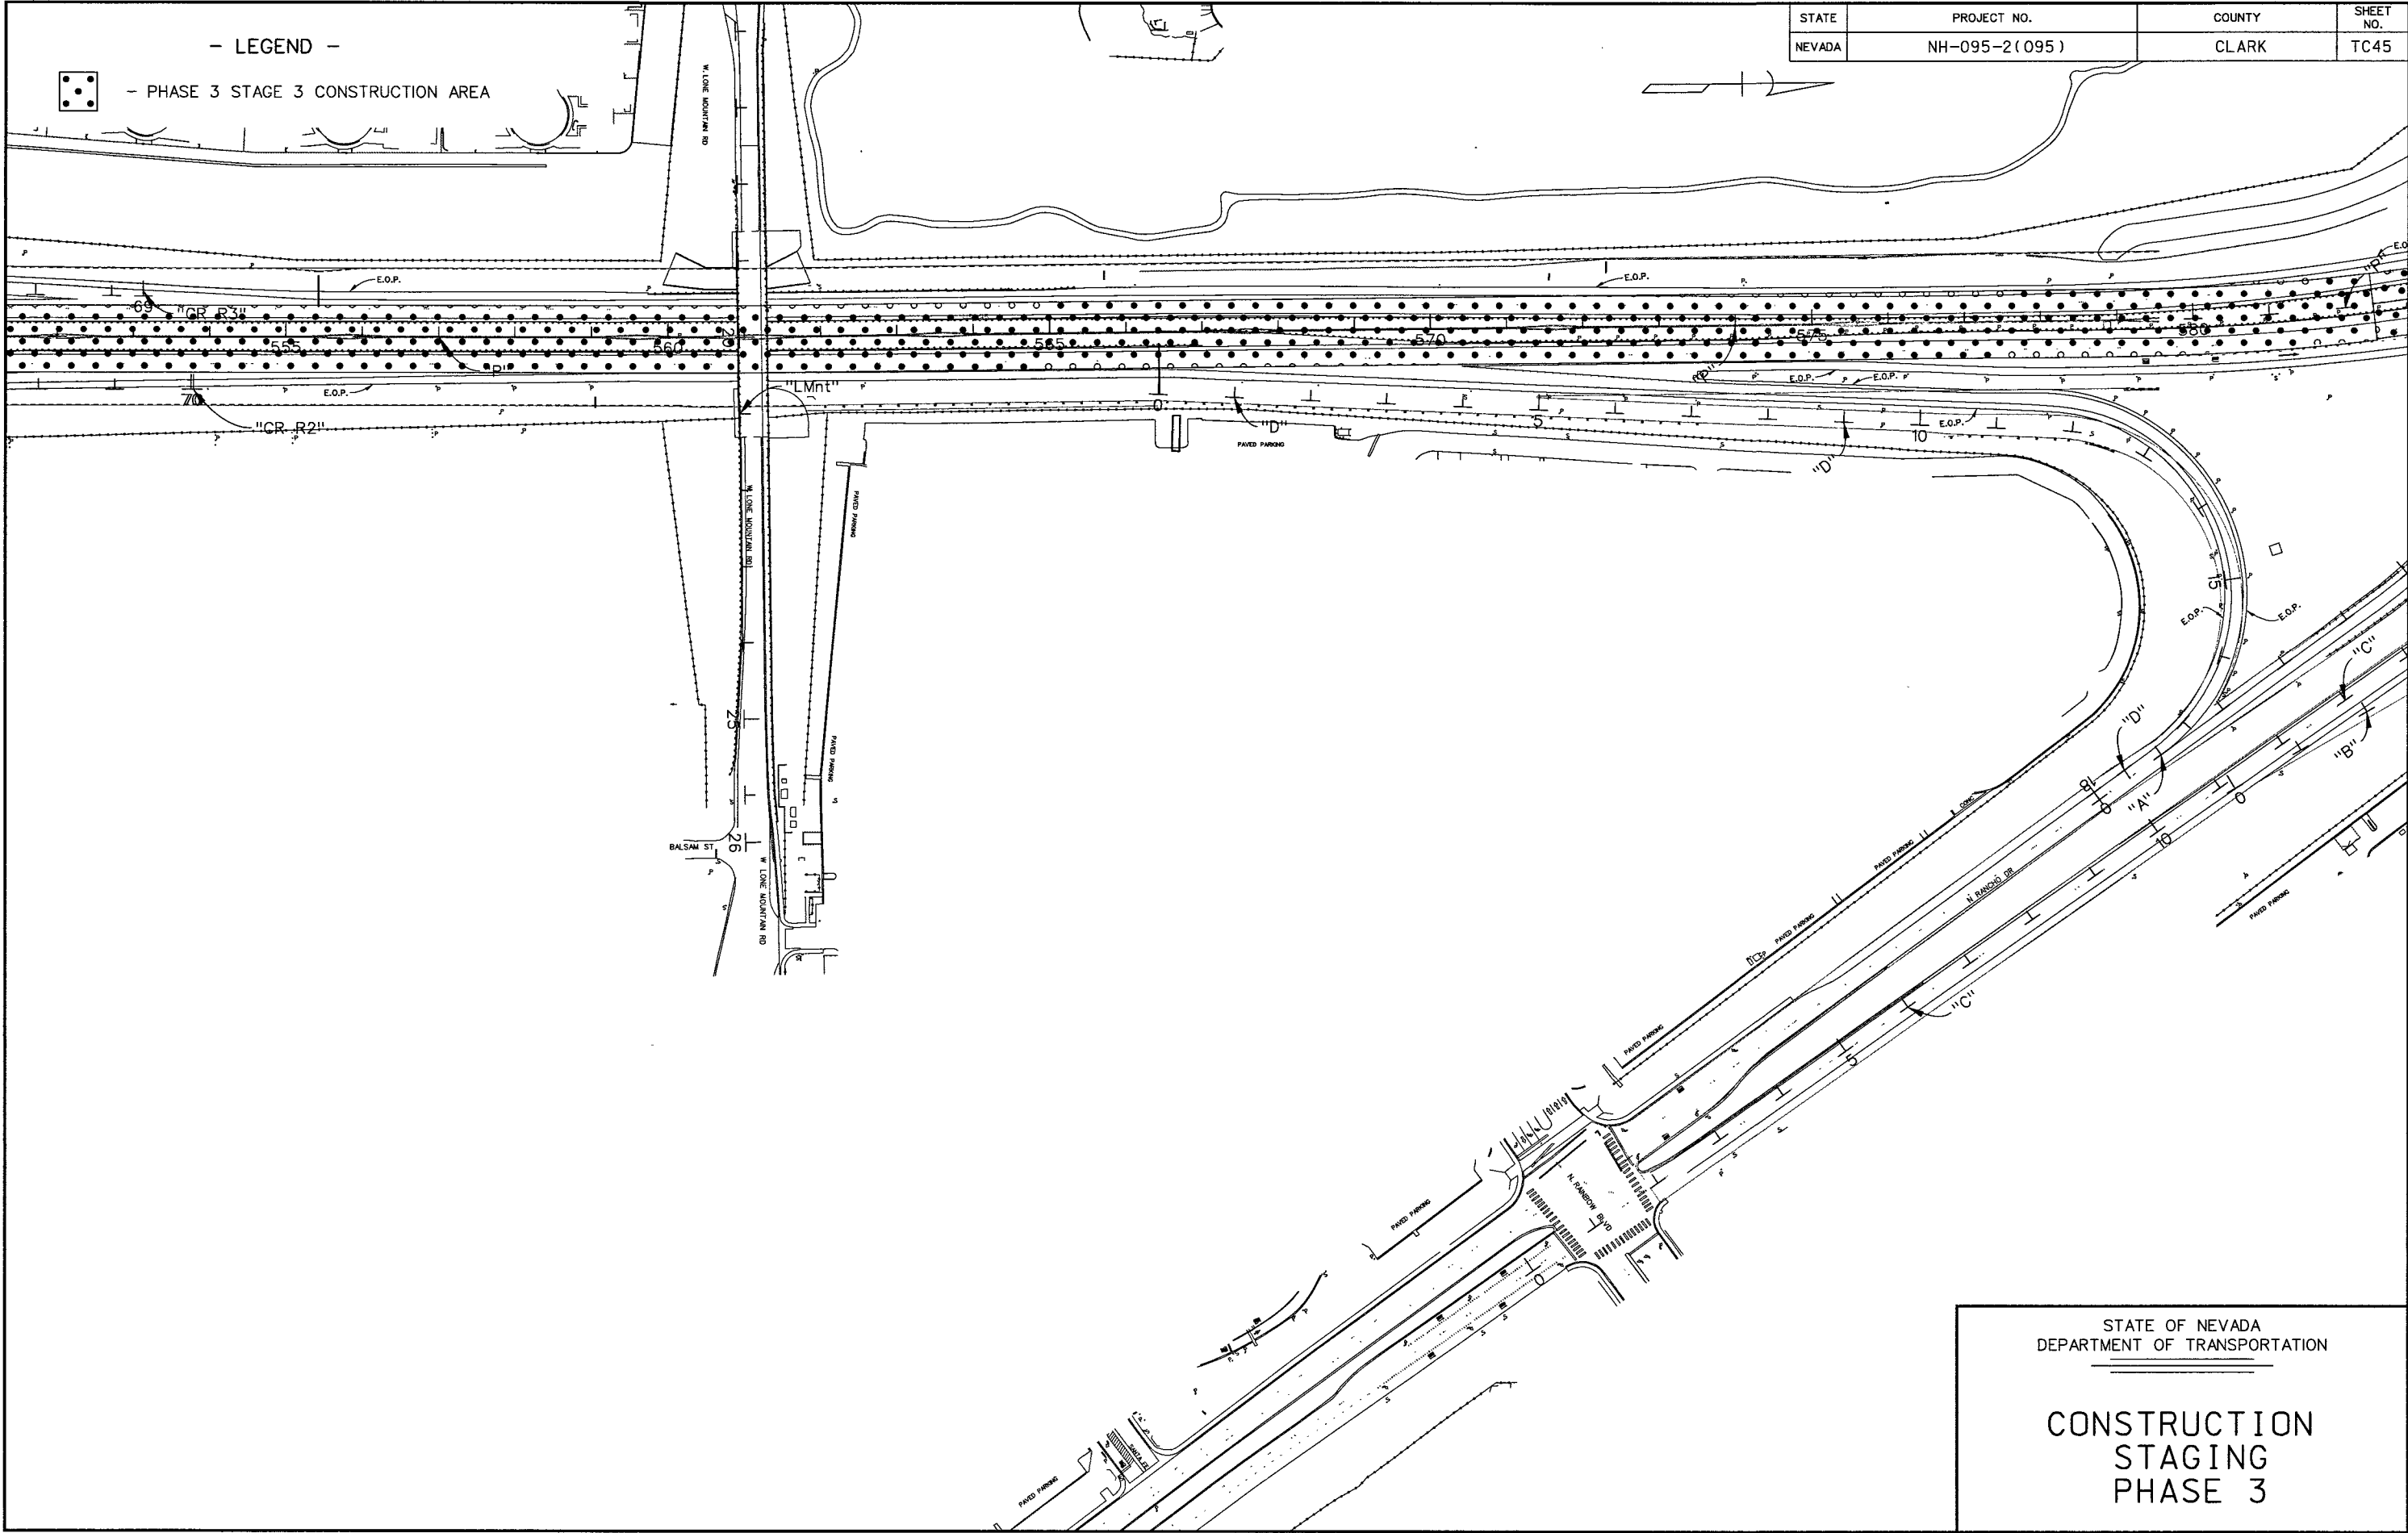

STATE OF NEVADA
DEPARTMENT OF TRANSPORTATION


CONSTRUCTION
STAGING
PHASE 3

- LEGEND -



- PHASE 3 STAGE 3 CONSTRUCTION AREA

STATE	PROJECT NO.	COUNTY	SHEET NO.
NEVADA	NH-095-2(051)	CLARK	TC46

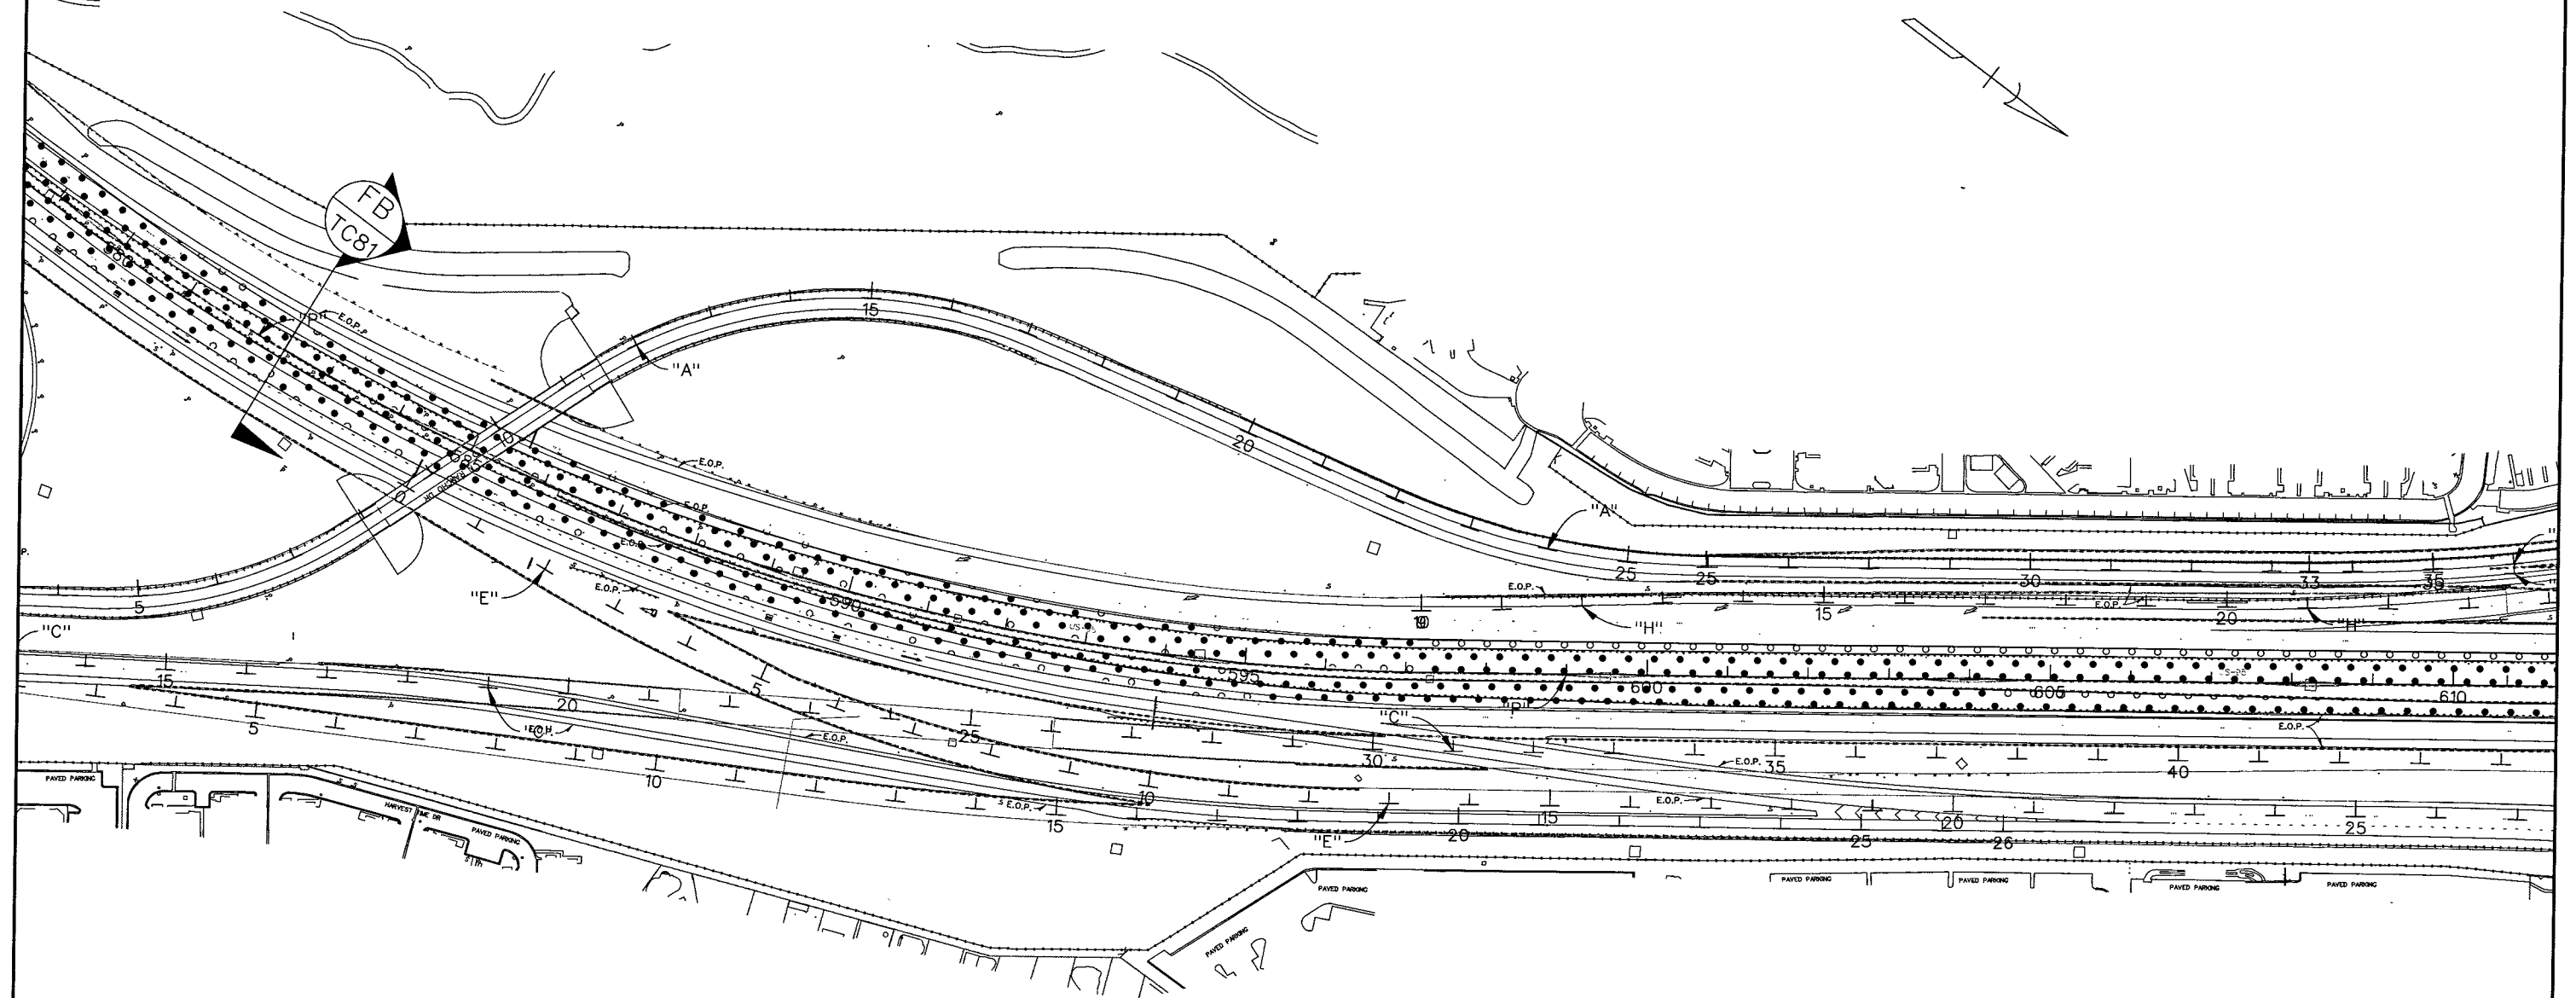

STATE OF NEVADA
DEPARTMENT OF TRANSPORTATION

CONSTRUCTION
STAGING
PHASE 3

