


STATE	PROJECT NO.	COUNTY	SHEET NO.
NEVADA	NH-095-2(051)	CLARK	TC48

- PHASE 3 STAGE 7 CONSTRUCTION AREA

- PHASE 3 STAGE 4 CONSTRUCTION AREA


- PHASE 3 STAGE 5 CONSTRUCTION AREA

- PHASE 3 STAGE 6 CONSTRUCTION AREA


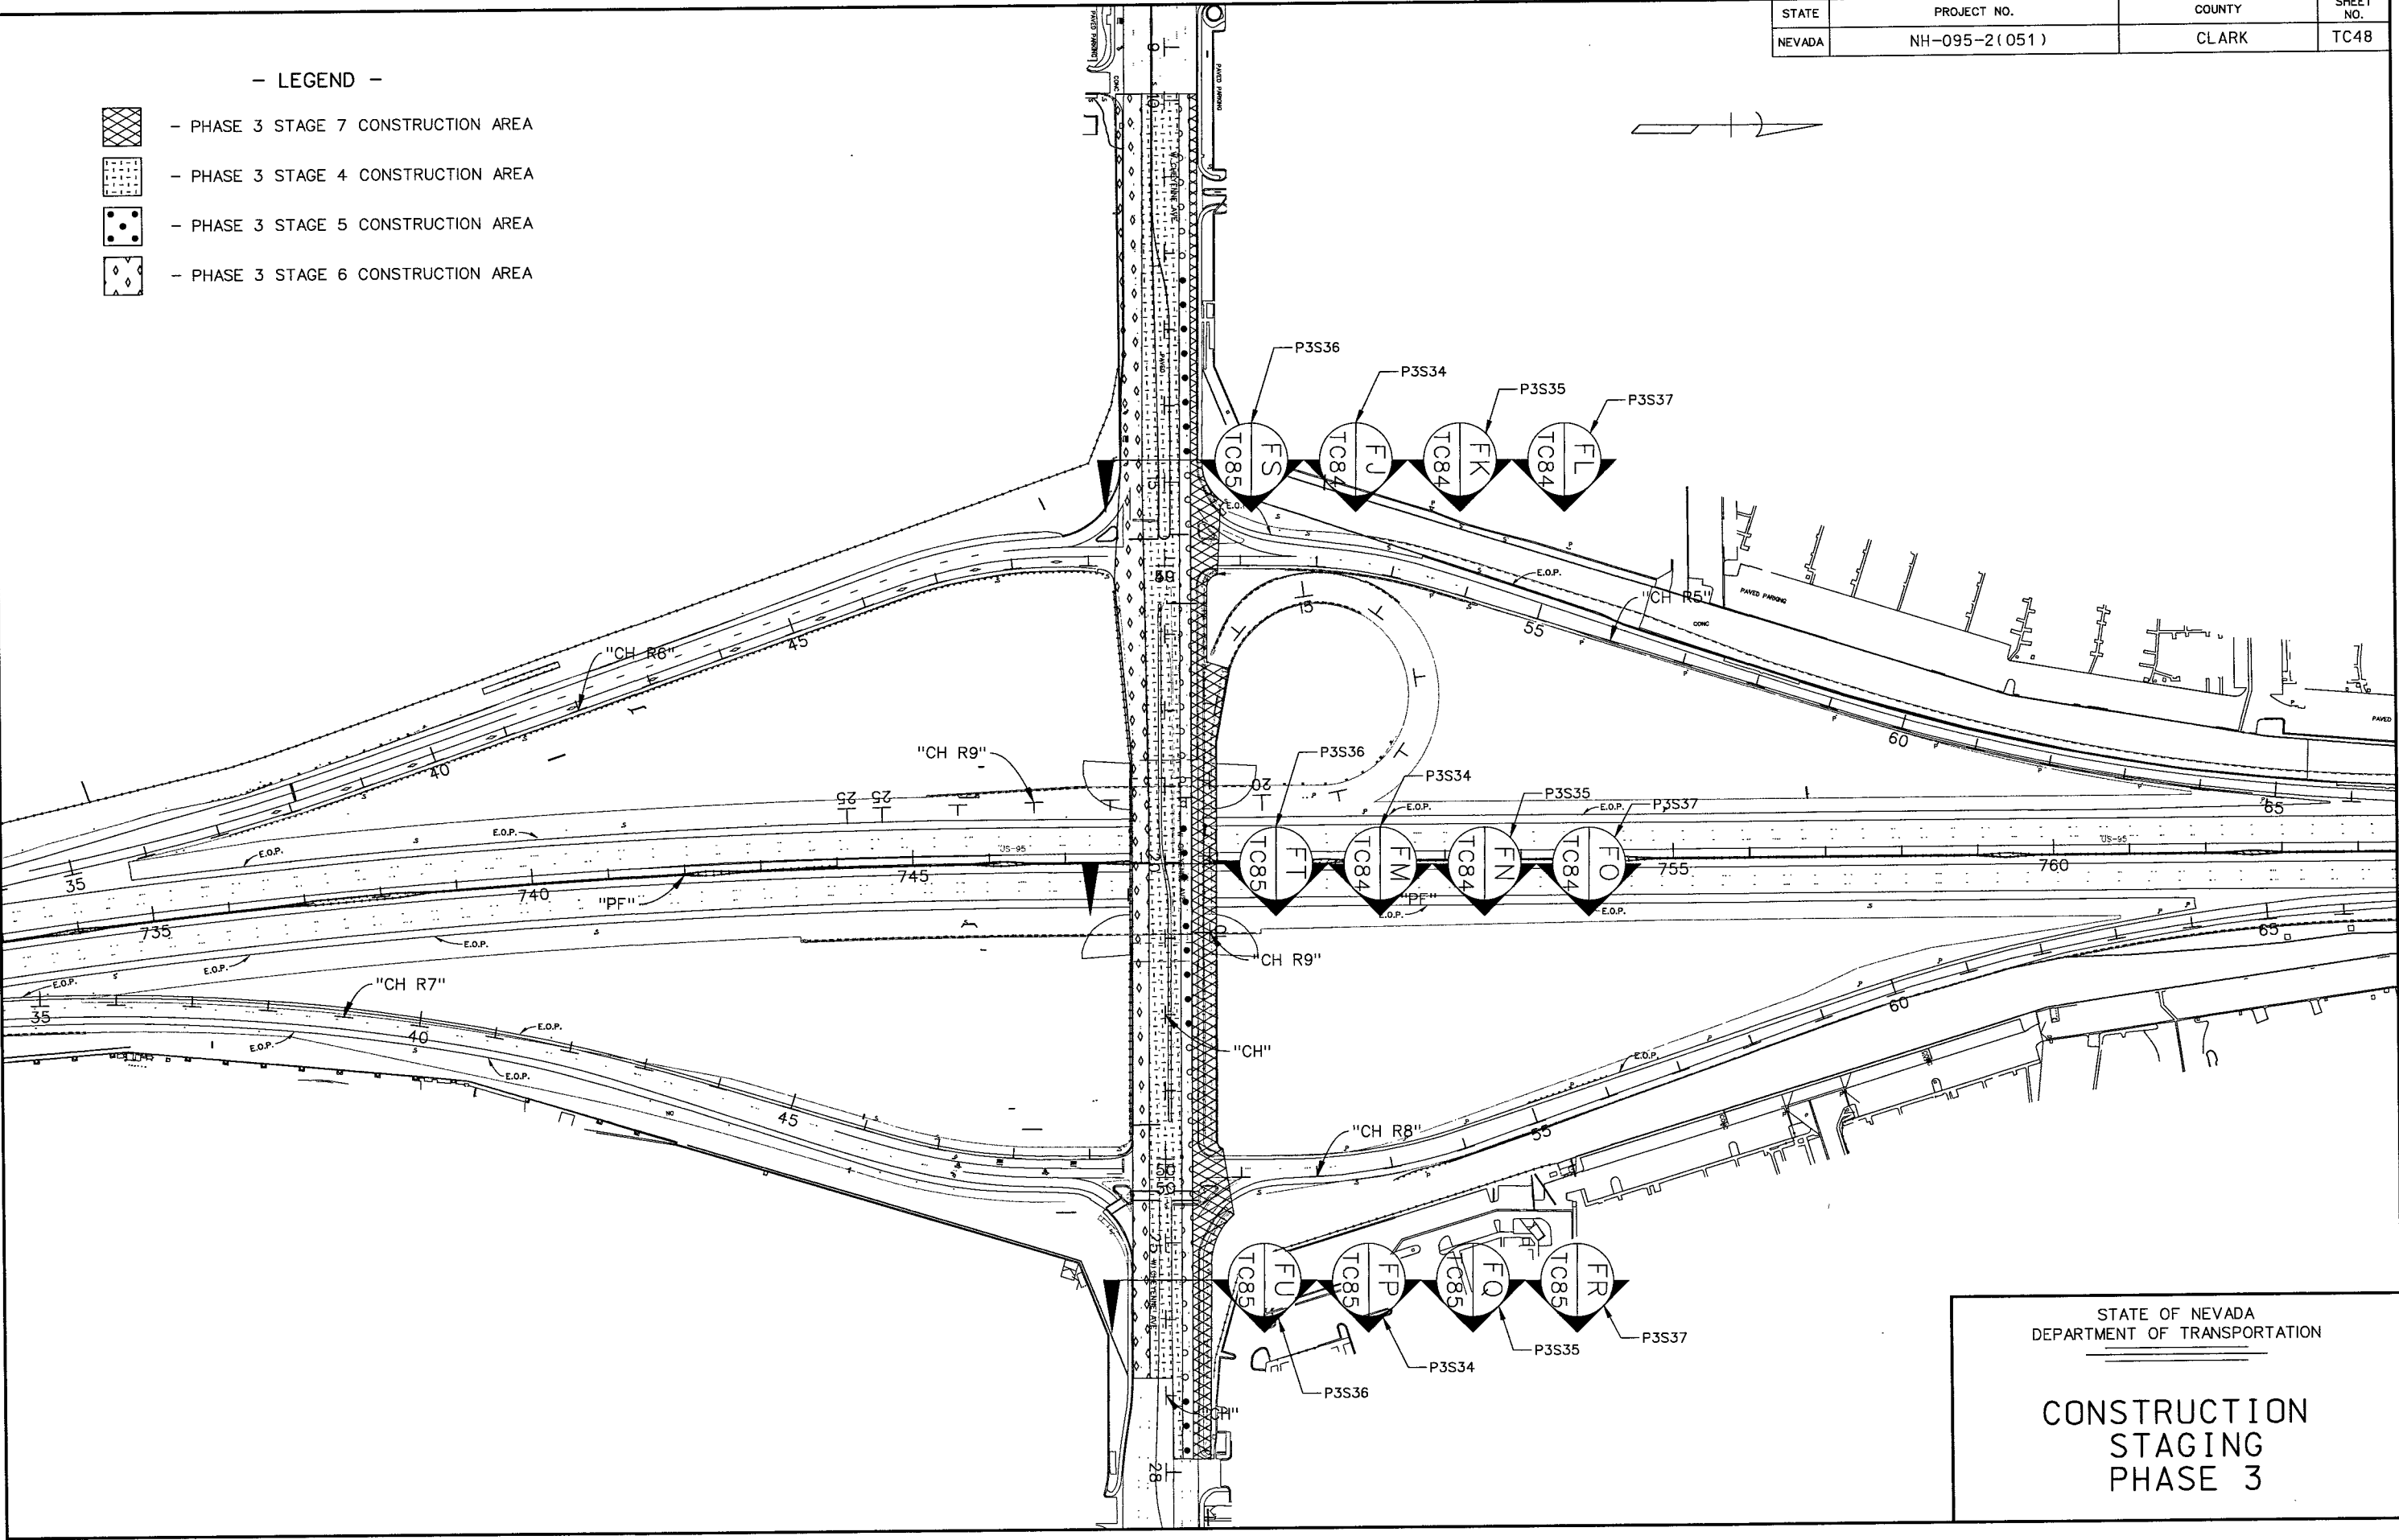


STATE	PROJECT NO.	COUNTY	SHEET NO.
NEVADA	NH-095-2(051)	CLARK	TC49

- LEGEND -

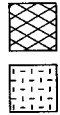

- PHASE 3 STAGE 8 CONSTRUCTION AREA
- PHASE 3 STAGE 9 CONSTRUCTION AREA

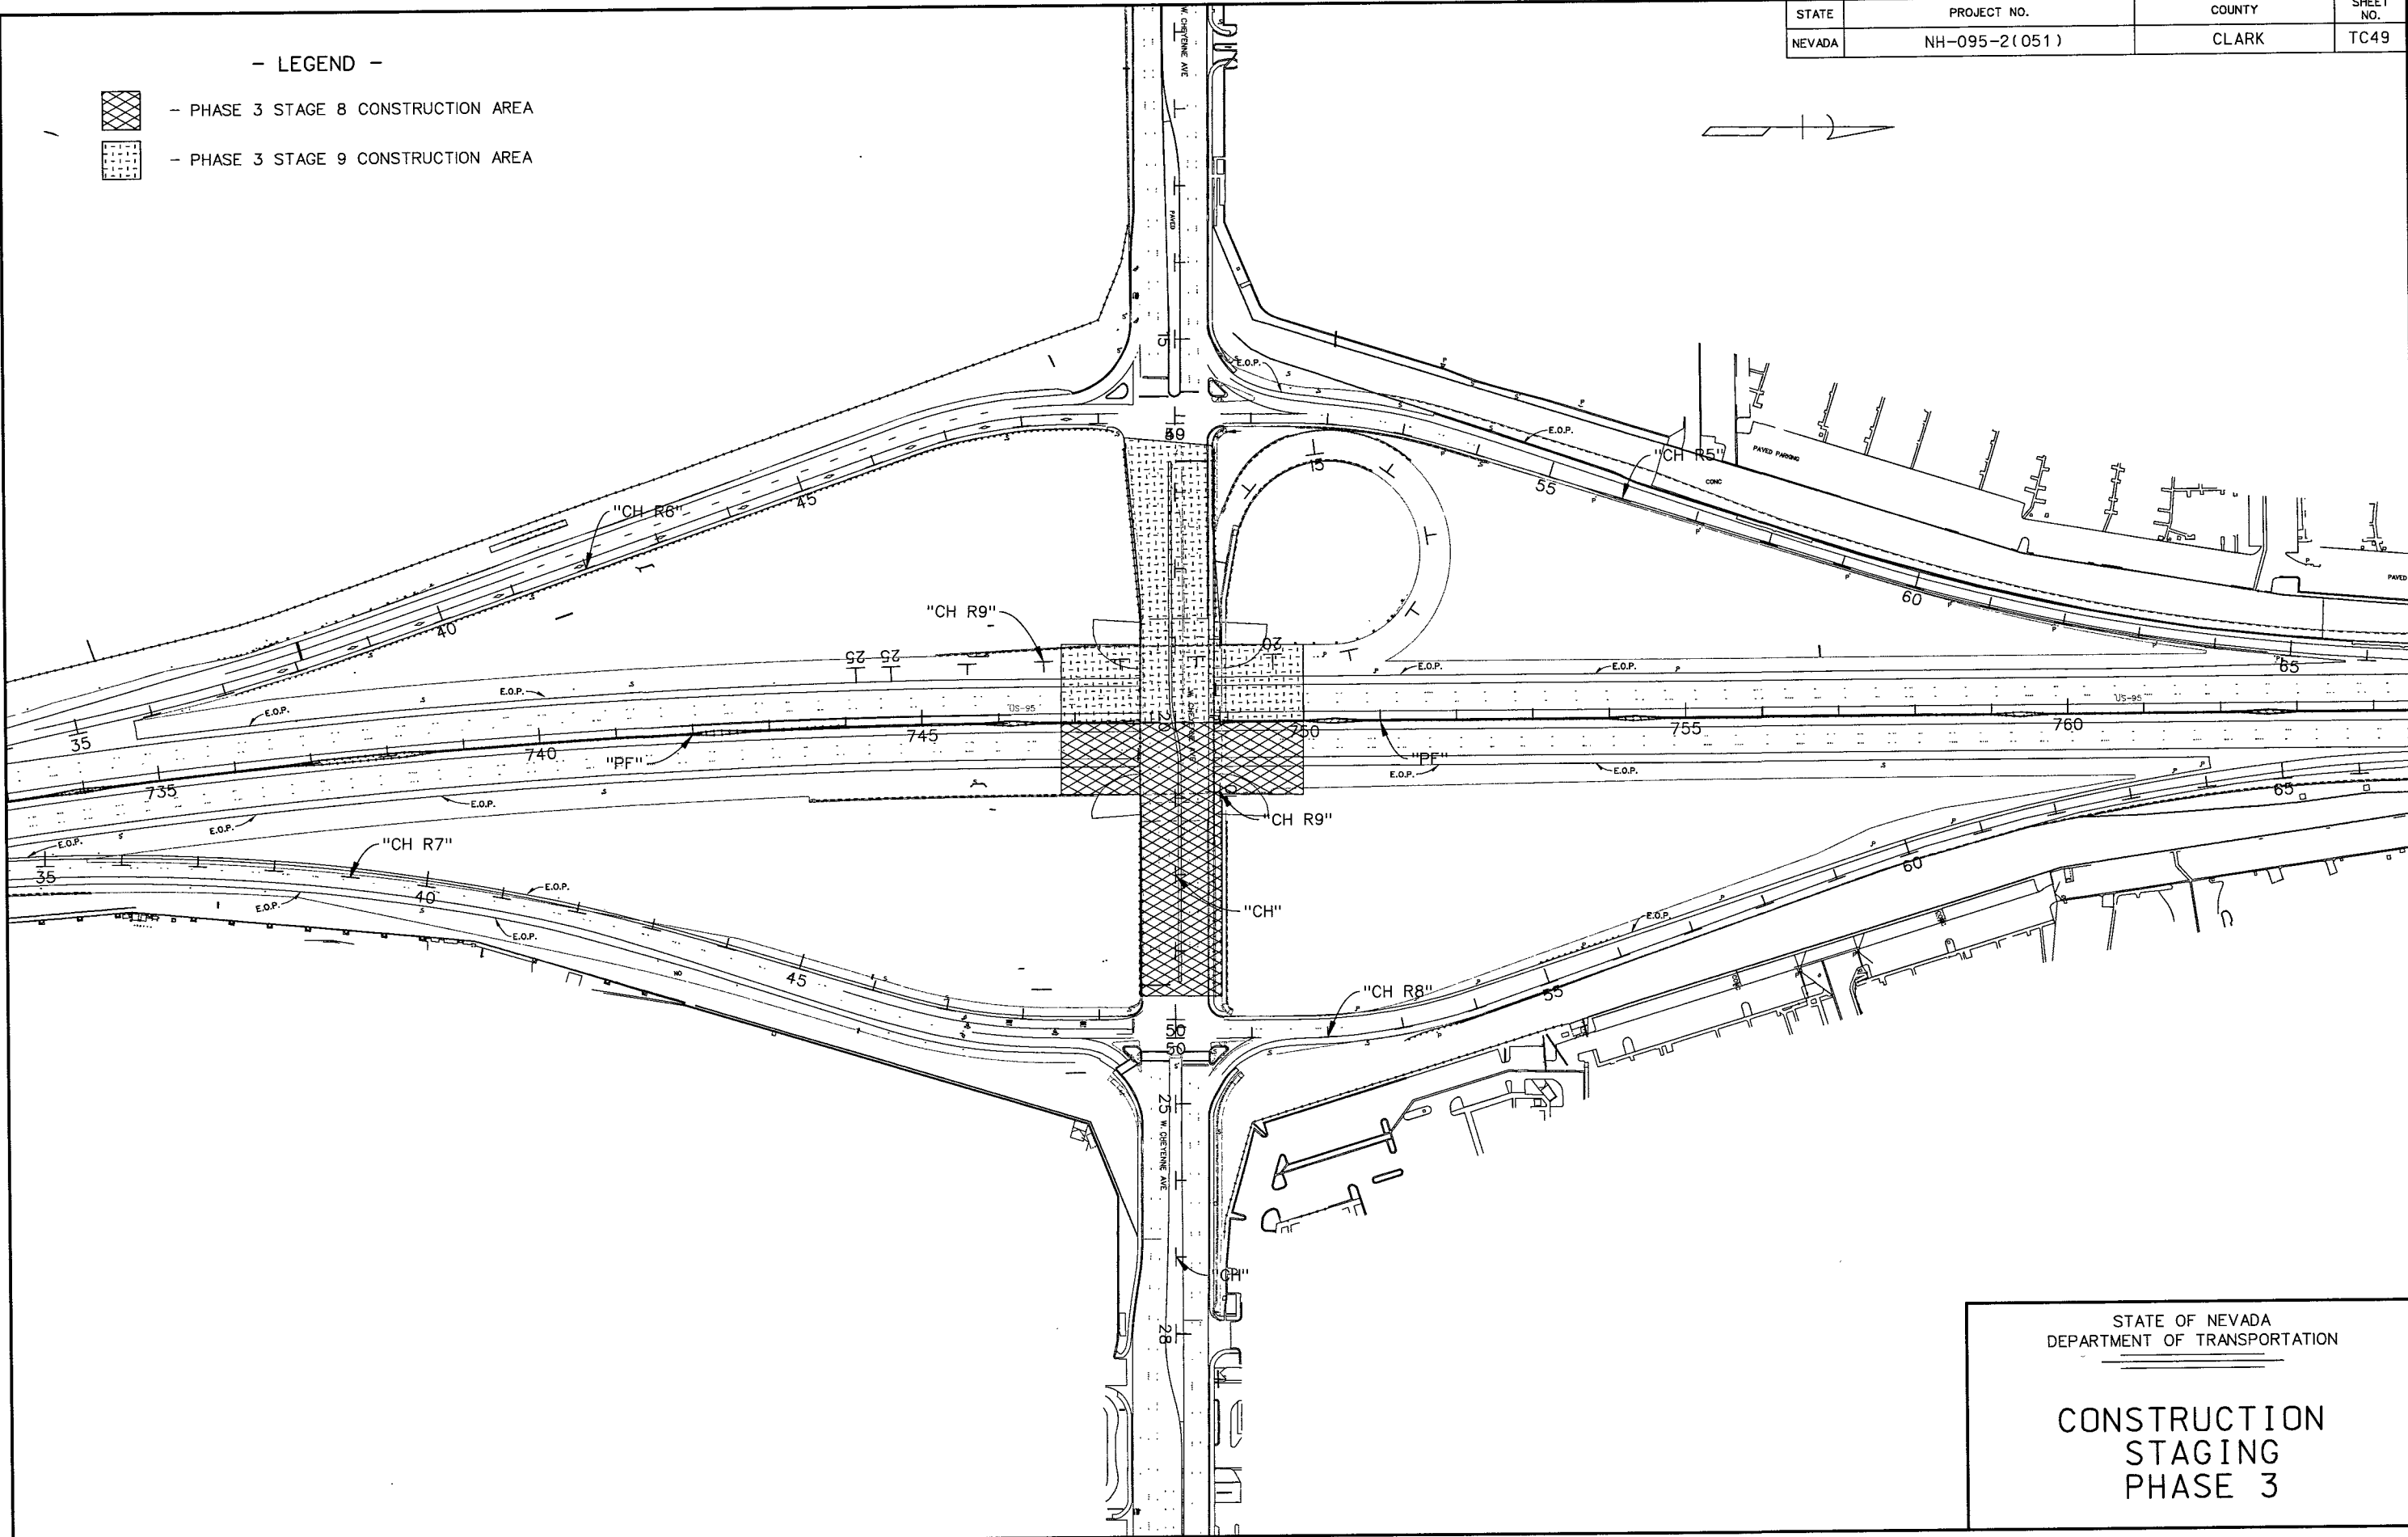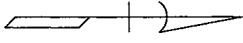


STATE OF NEVADA
DEPARTMENT OF TRANSPORTATION

**CONSTRUCTION
STAGING
PHASE 3**


STATE	PROJECT NO.	COUNTY	SHEET NO.
NEVADA	NH-095-2(051)	CLARK	TC50

- LEGEND -

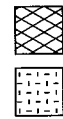

- PHASE 3 STAGE 10 CONSTRUCTION AREA

- PHASE 3 STAGE 11 CONSTRUCTION AREA

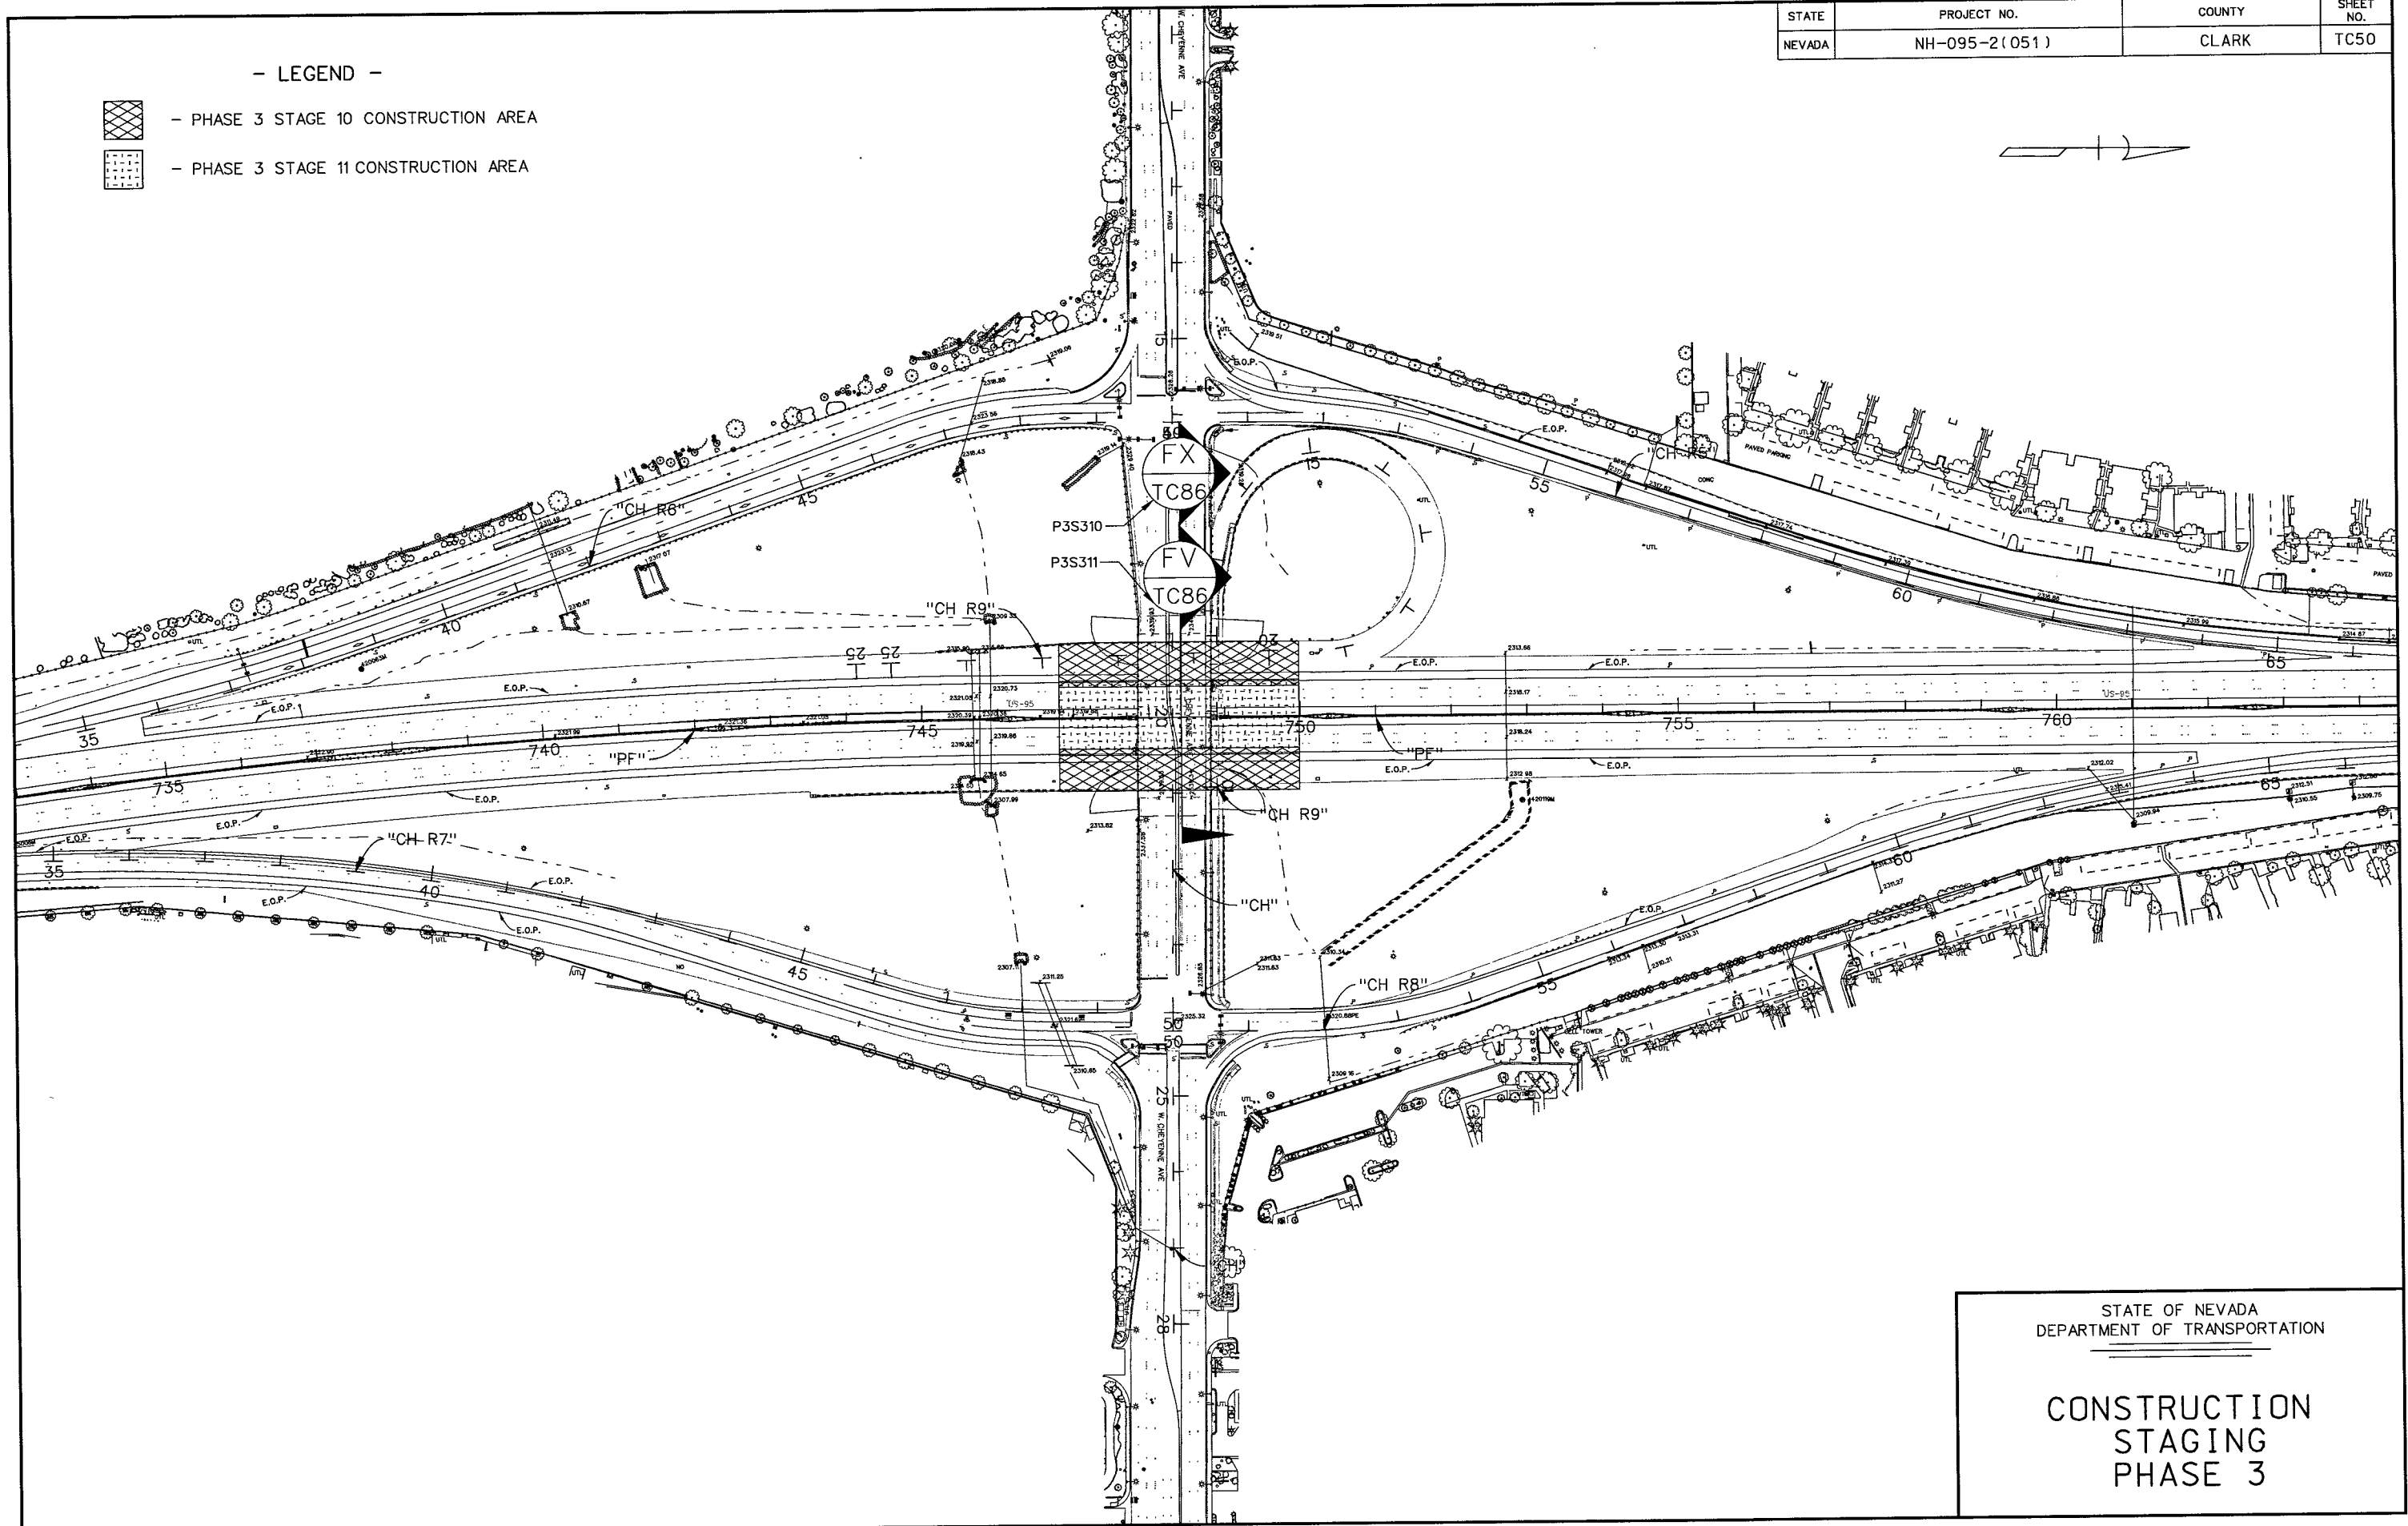


STATE OF NEVADA
DEPARTMENT OF TRANSPORTATION

CONSTRUCTION
STAGING
PHASE 3

STATE	PROJECT NO.	COUNTY	SHEET NO.
NEVADA	NH-095-2(051)	CLARK	TC51


- LEGEND -

-  - PHASE 3 STAGE 14 CONSTRUCTION AREA
-  - PHASE 3 STAGE 12 CONSTRUCTION AREA
-  - PHASE 3 STAGE 13 CONSTRUCTION AREA

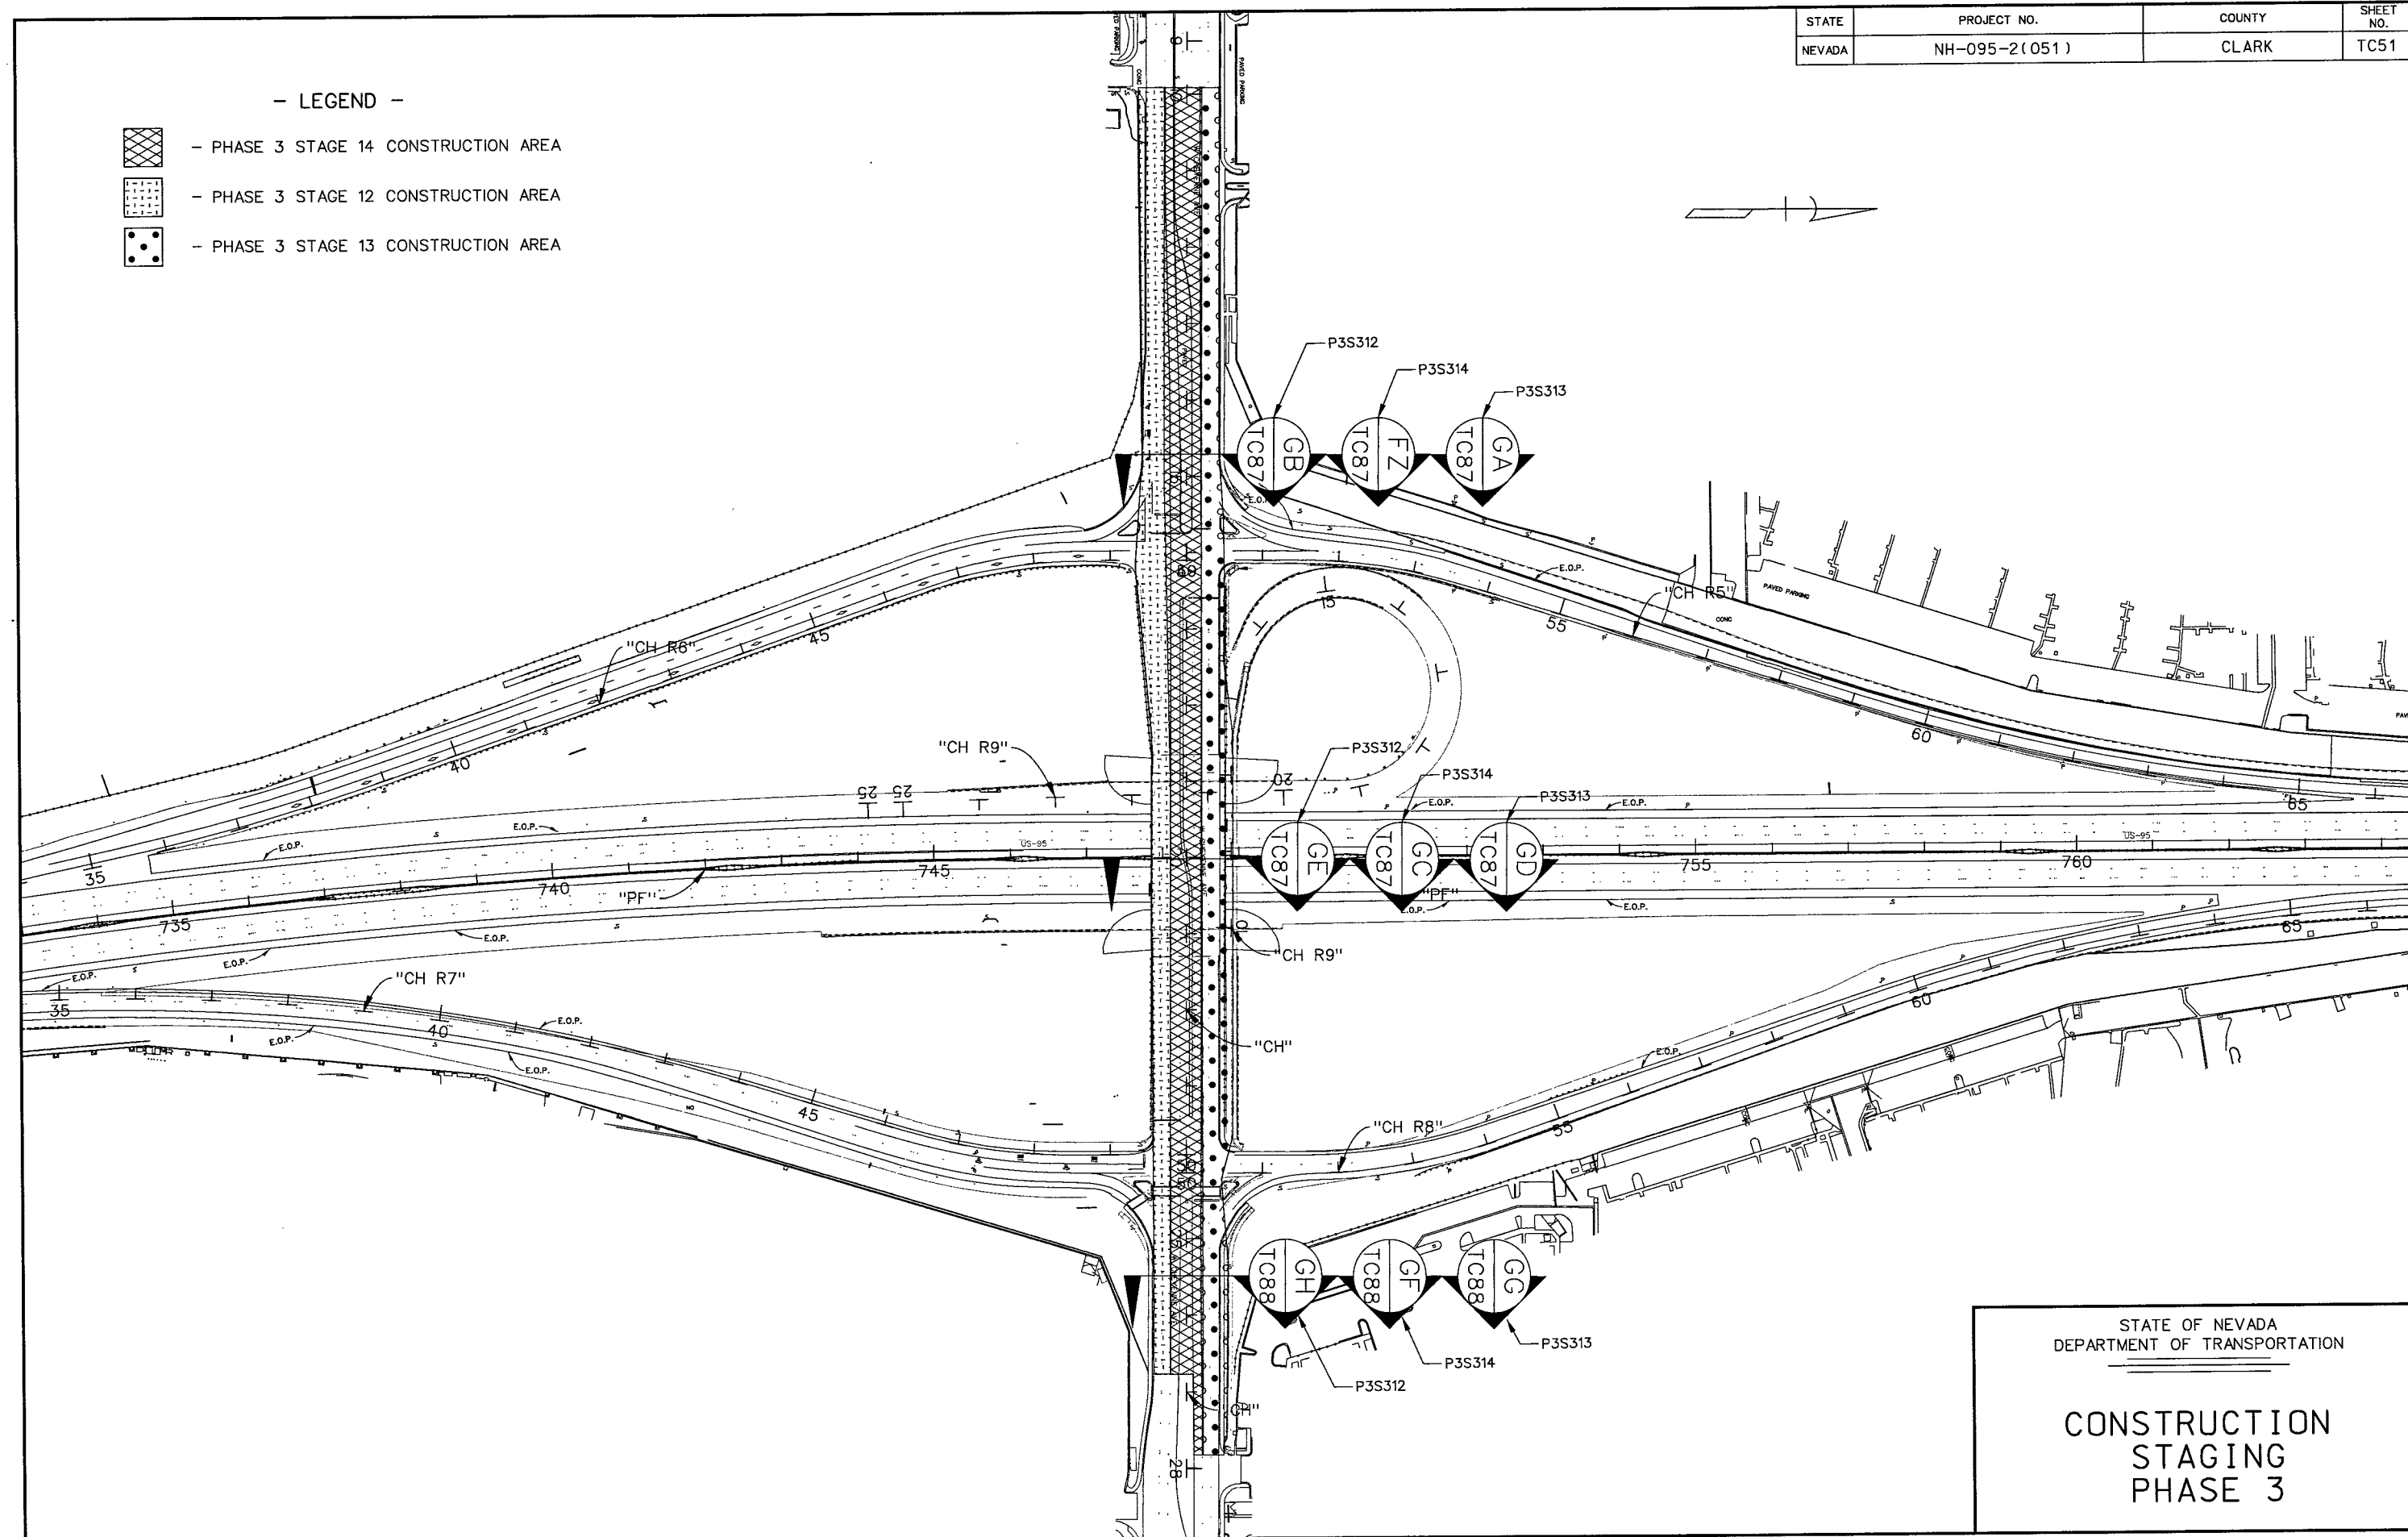


STATE OF NEVADA
DEPARTMENT OF TRANSPORTATION


CONSTRUCTION
STAGING
PHASE 3

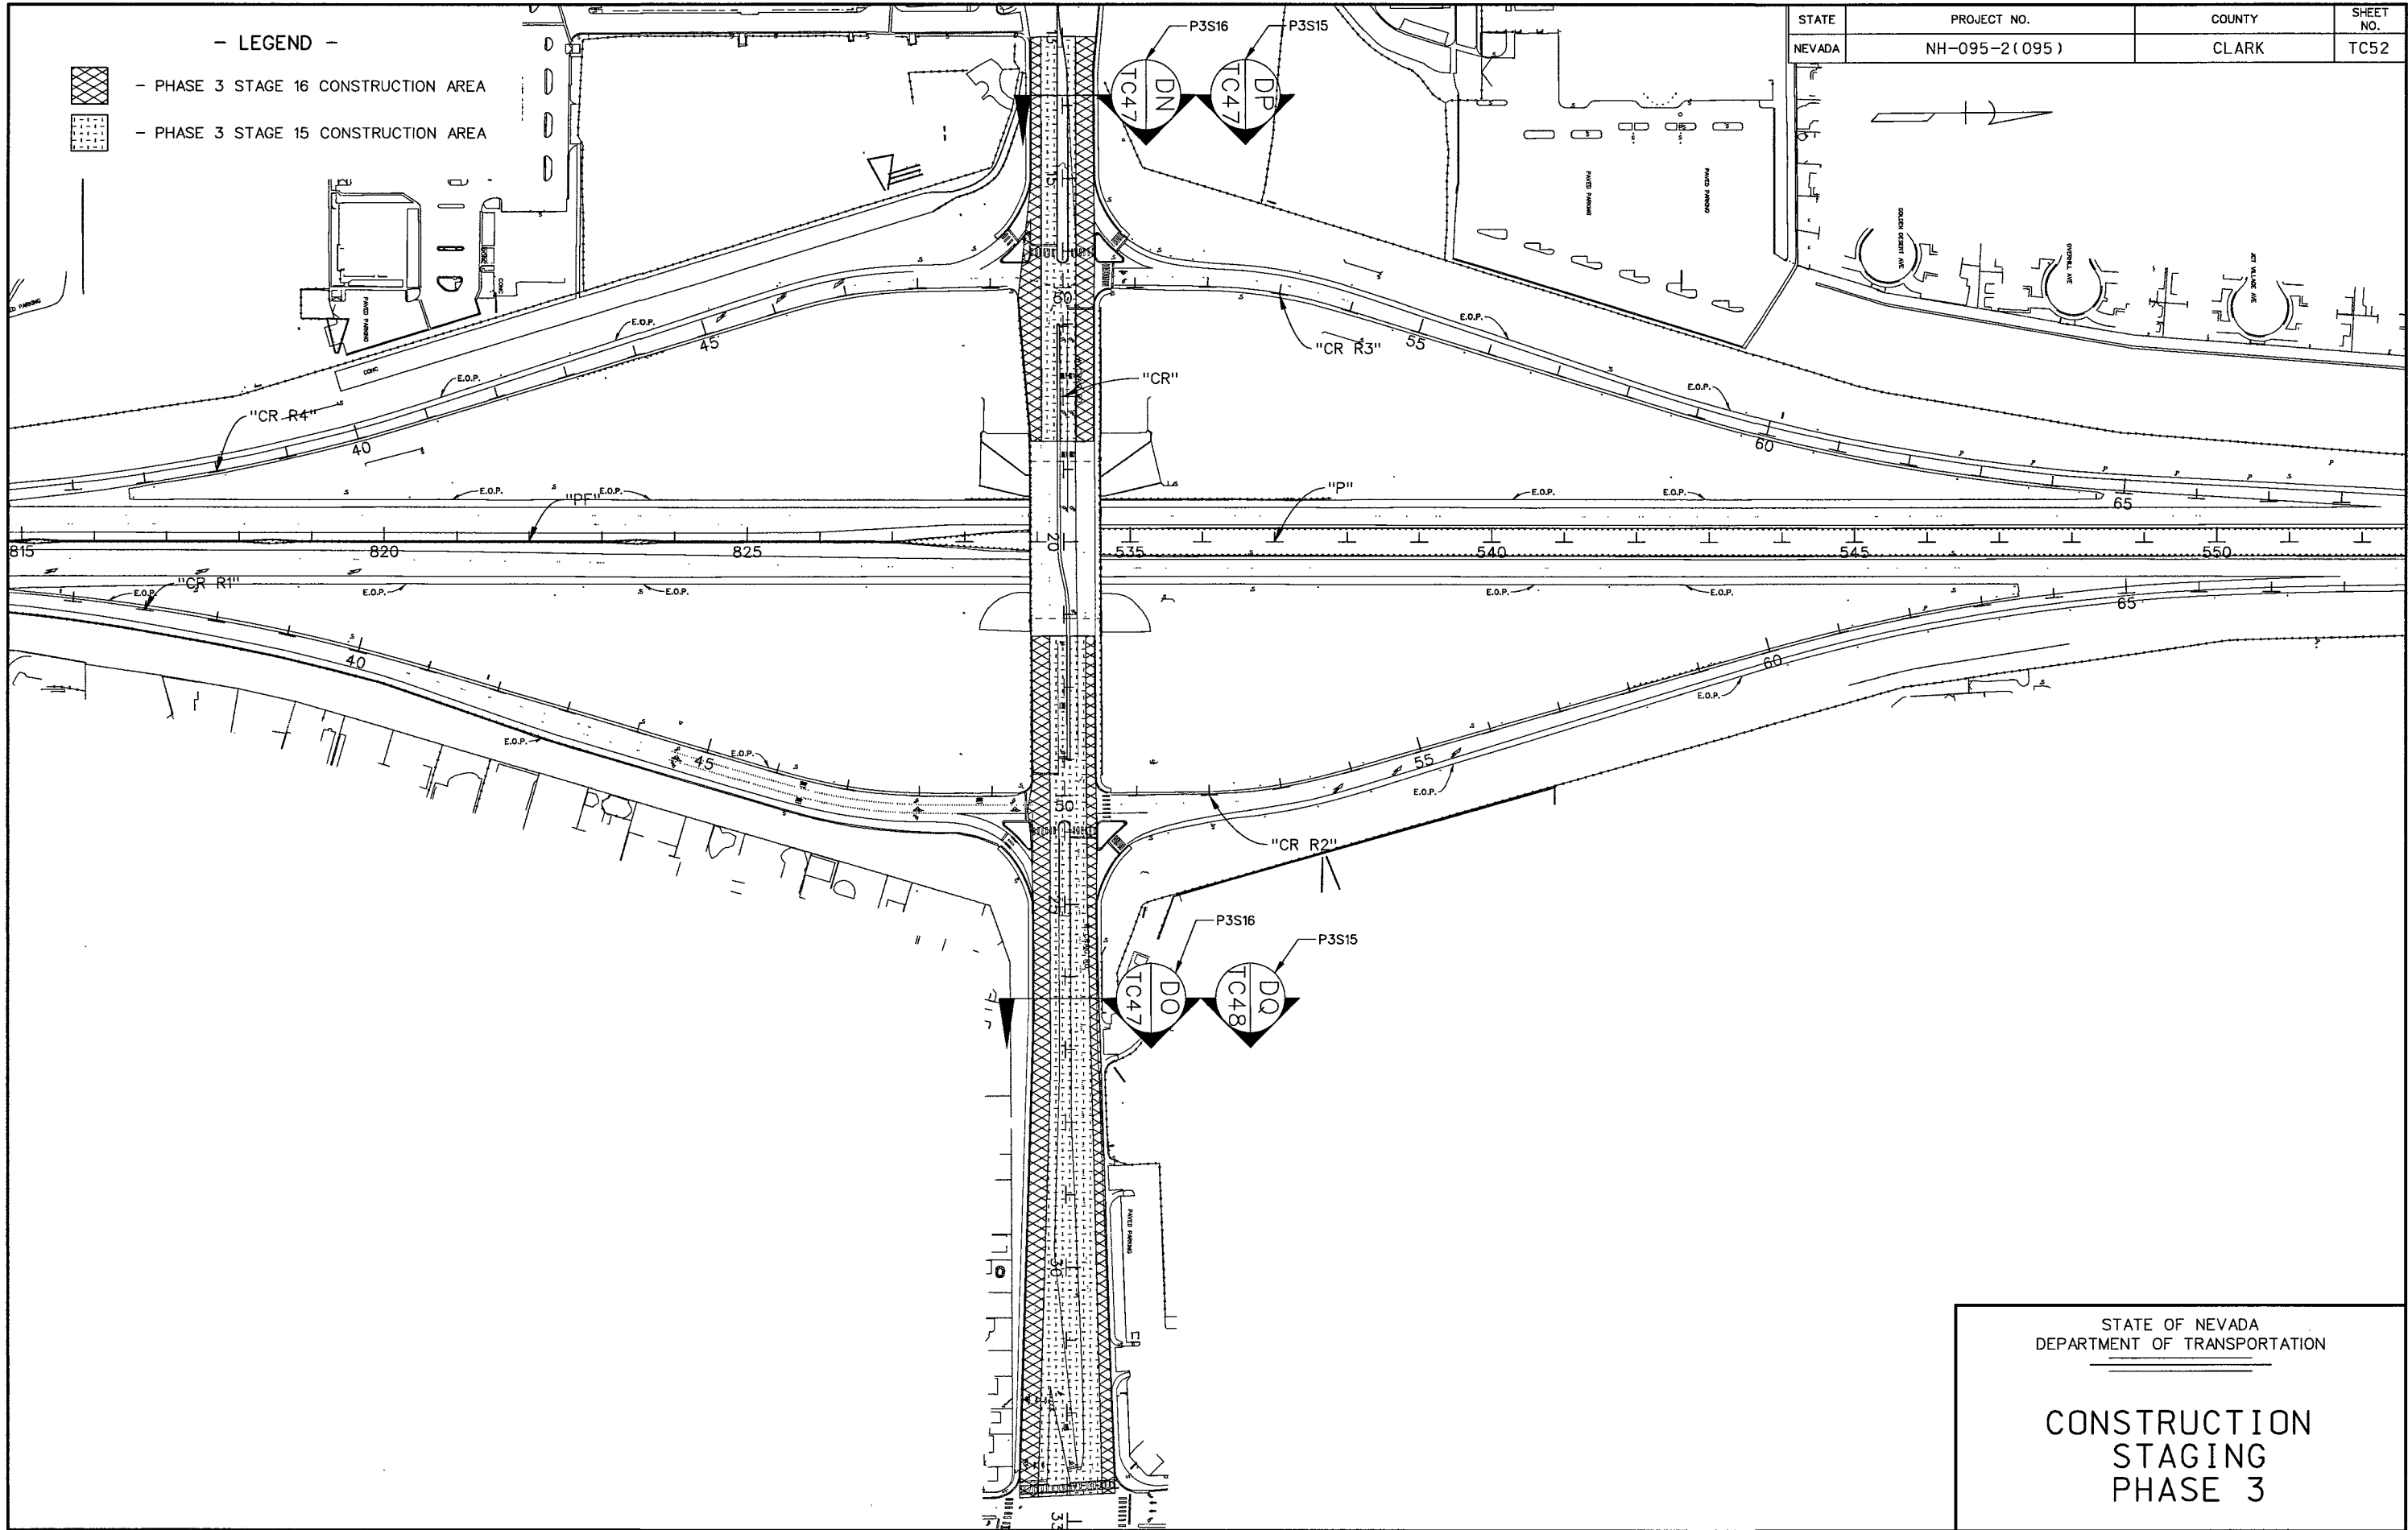


STATE	PROJECT NO.	COUNTY	SHEET NO.
NEVADA	NH-095-2 (051)	CLARK	TC53

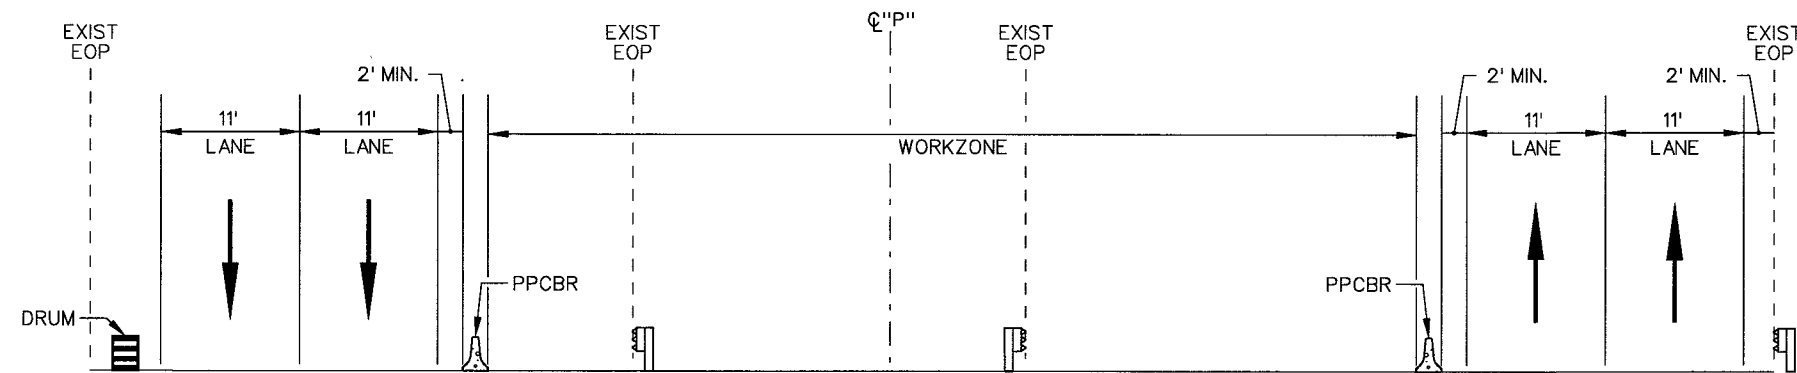

SECTION A-A

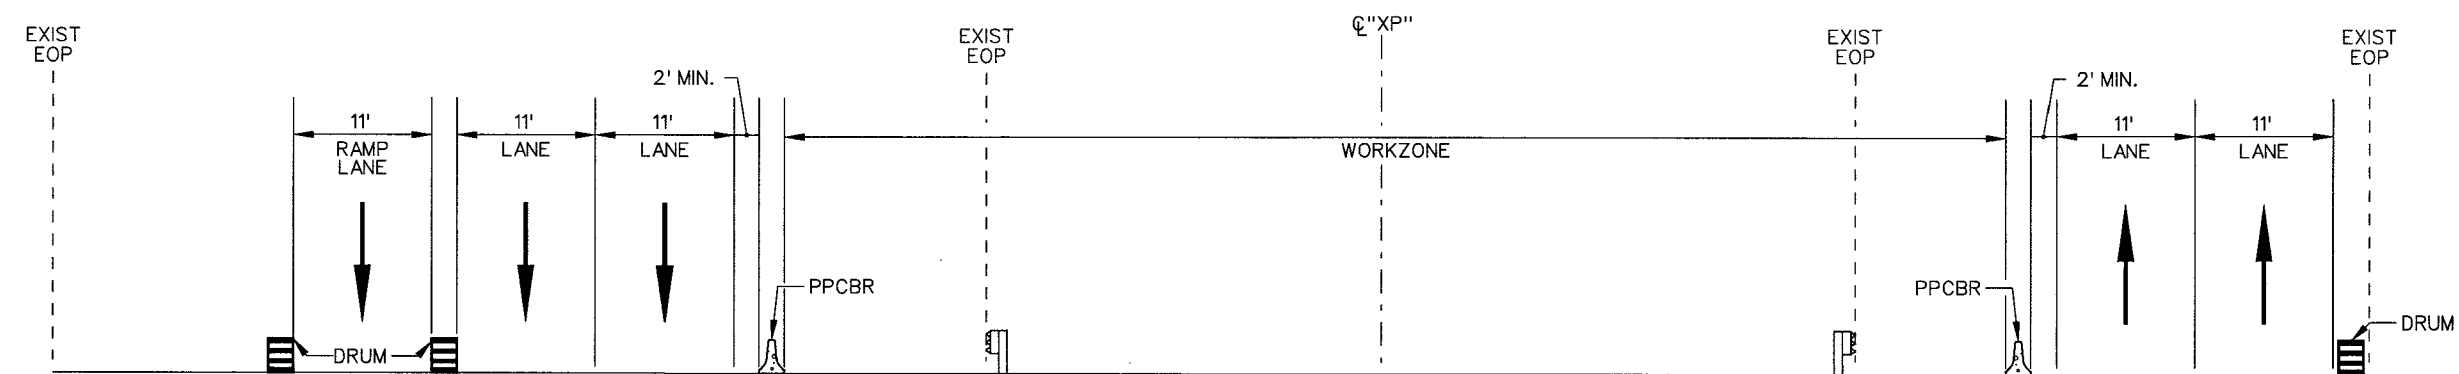

SECTION A-B



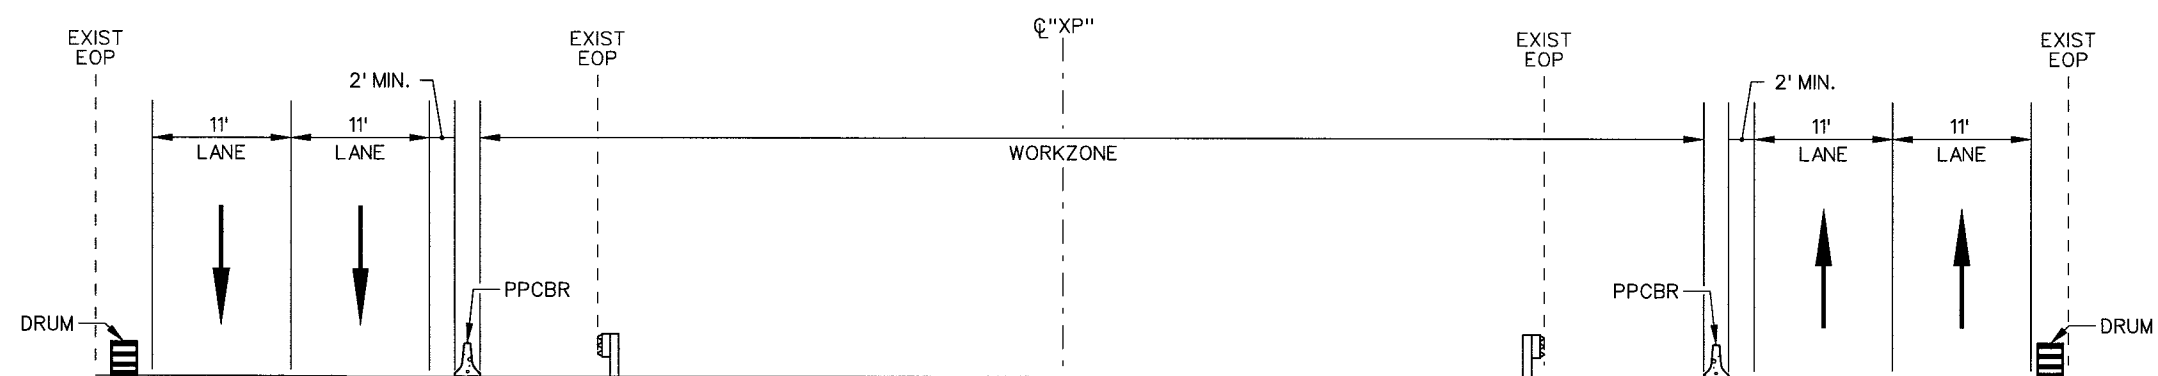


SECTION A-C



STATE OF NEVADA
DEPARTMENT OF TRANSPORTATION

TRAFFIC CONTROL
SECTIONS
PHASE 1

STATE	PROJECT NO.	COUNTY	SHEET NO.
NEVADA	NH-095-2 (051)	CLARK	TC54

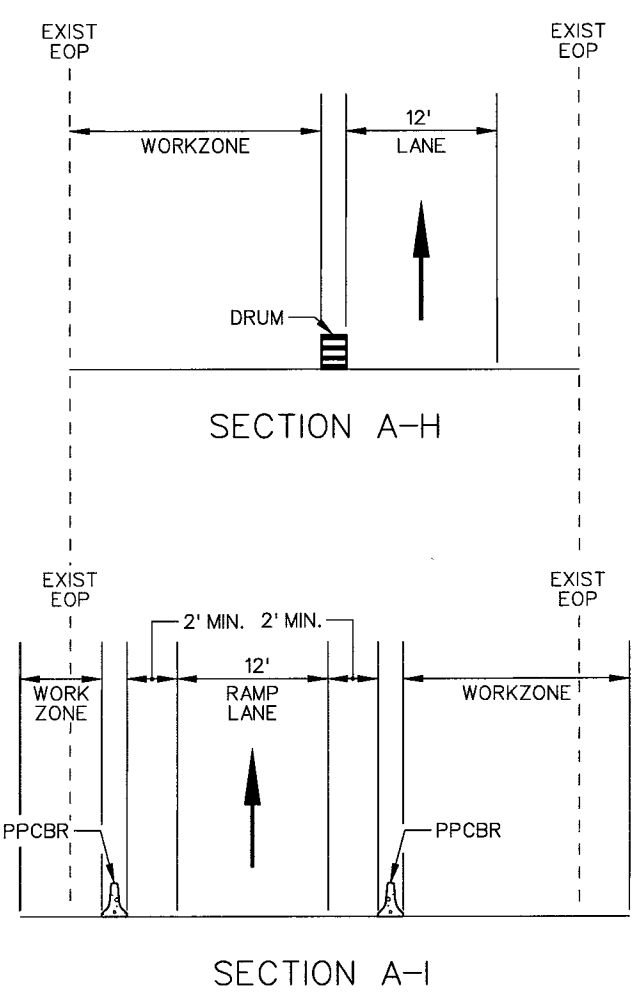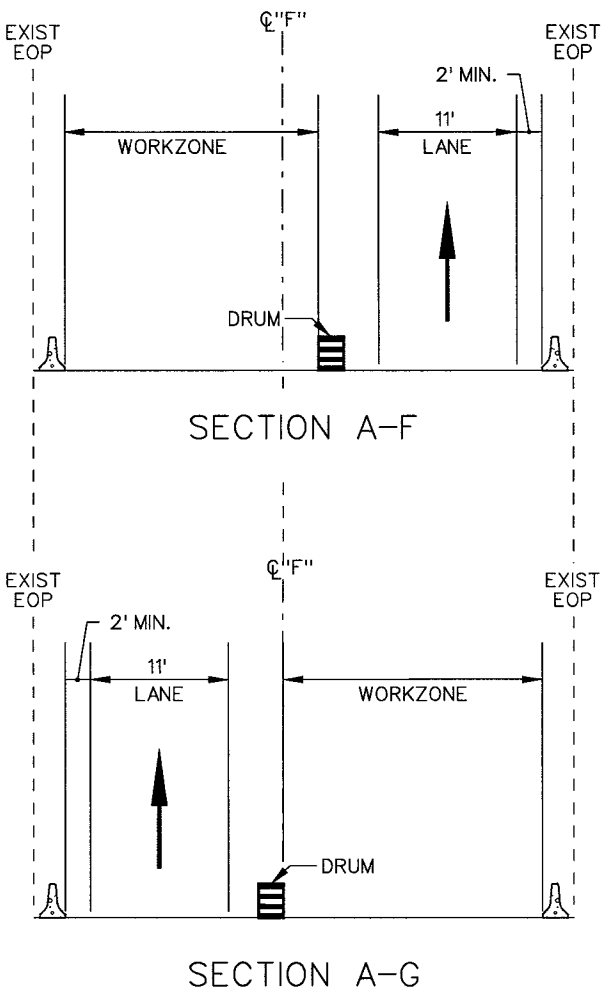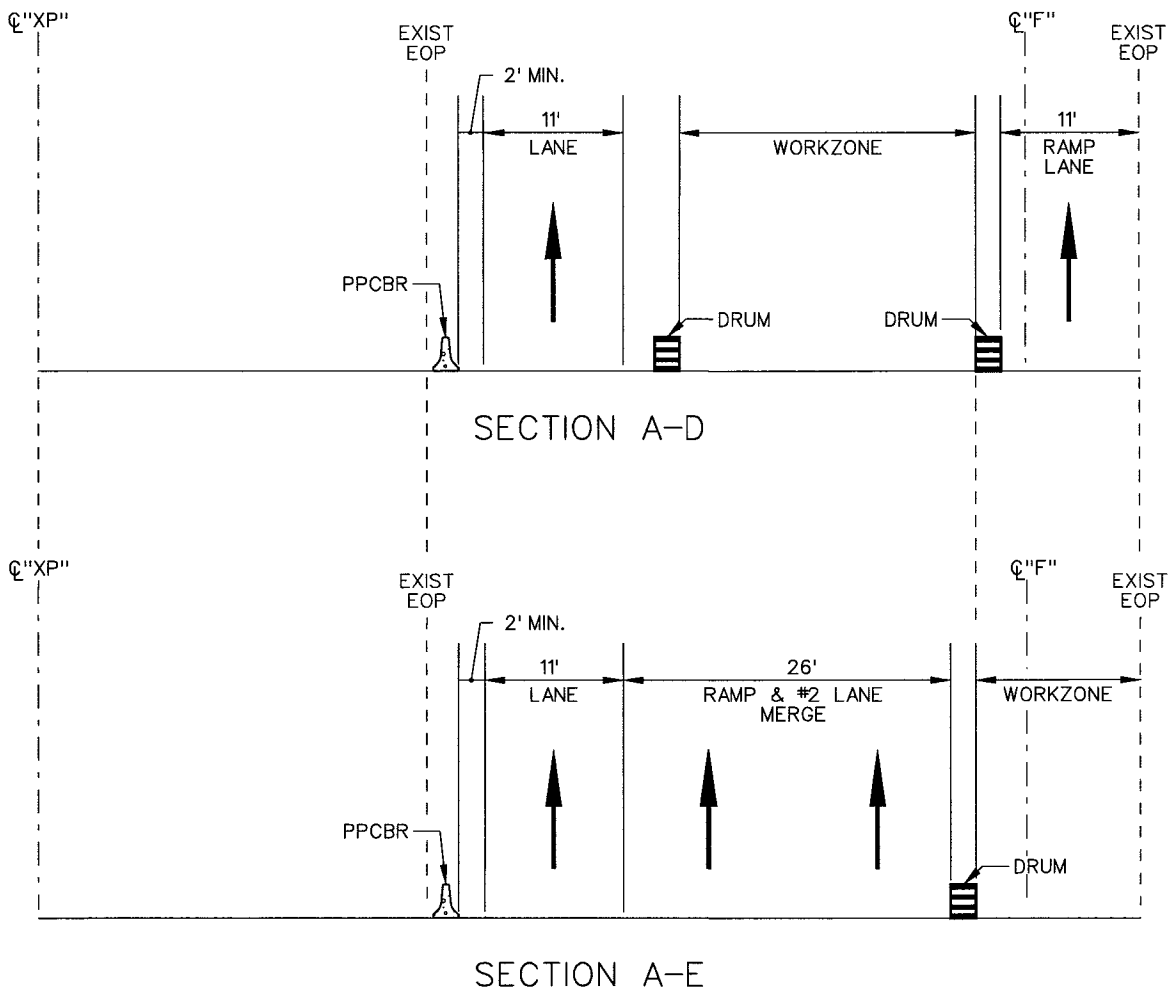


STATE	PROJECT NO.	COUNTY	SHEET NO.
NEVADA	NH-095-2(051)	CLARK	TC55

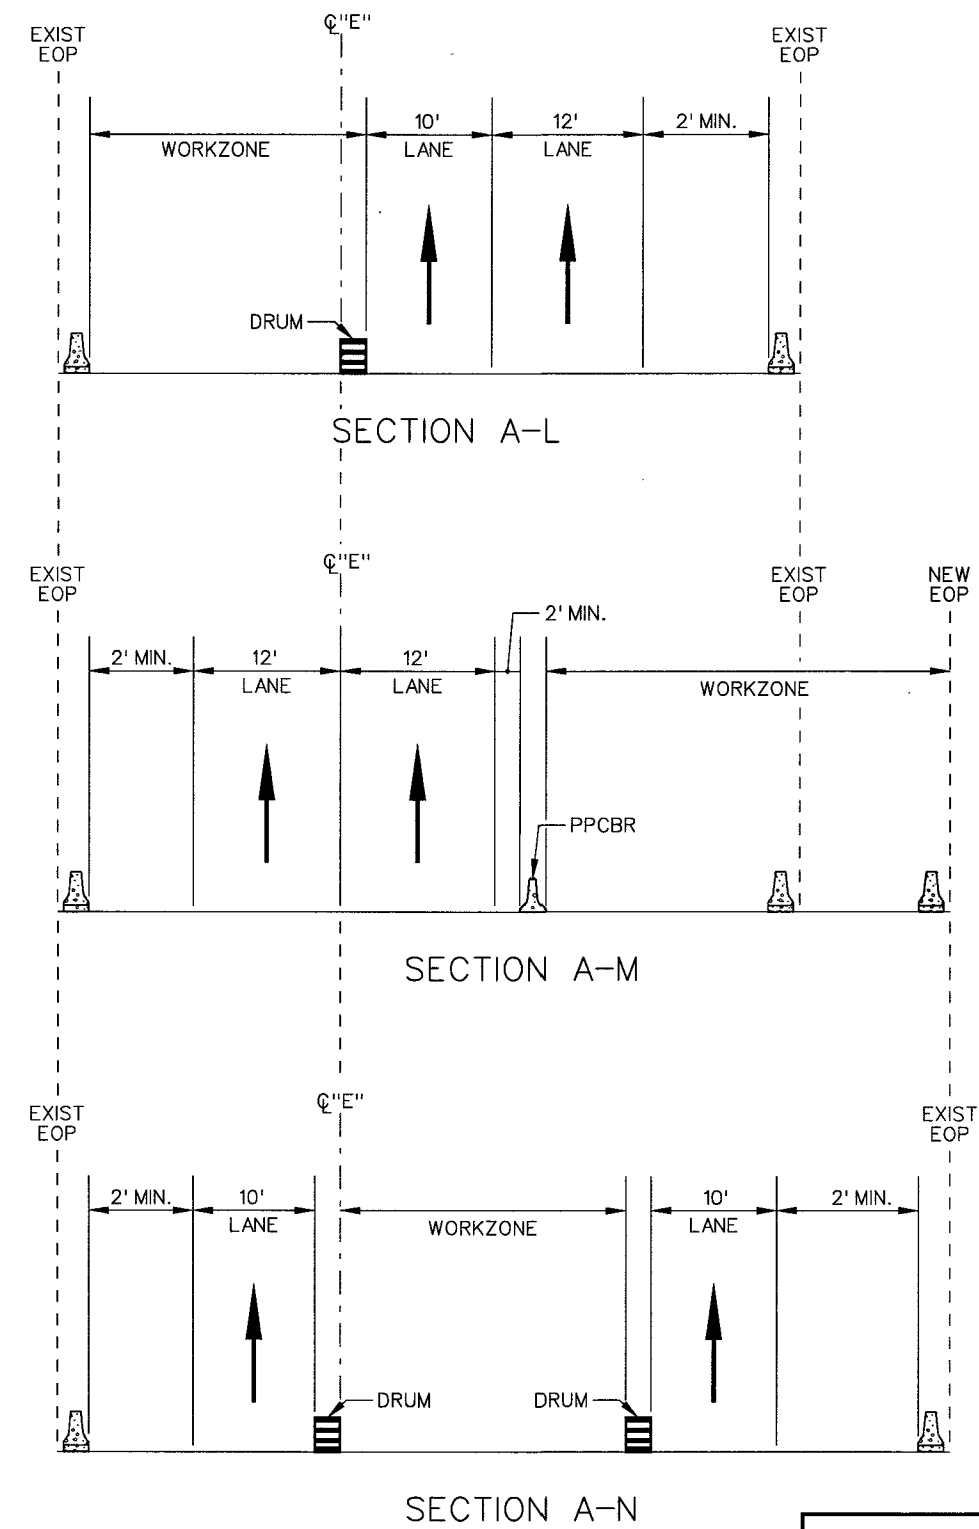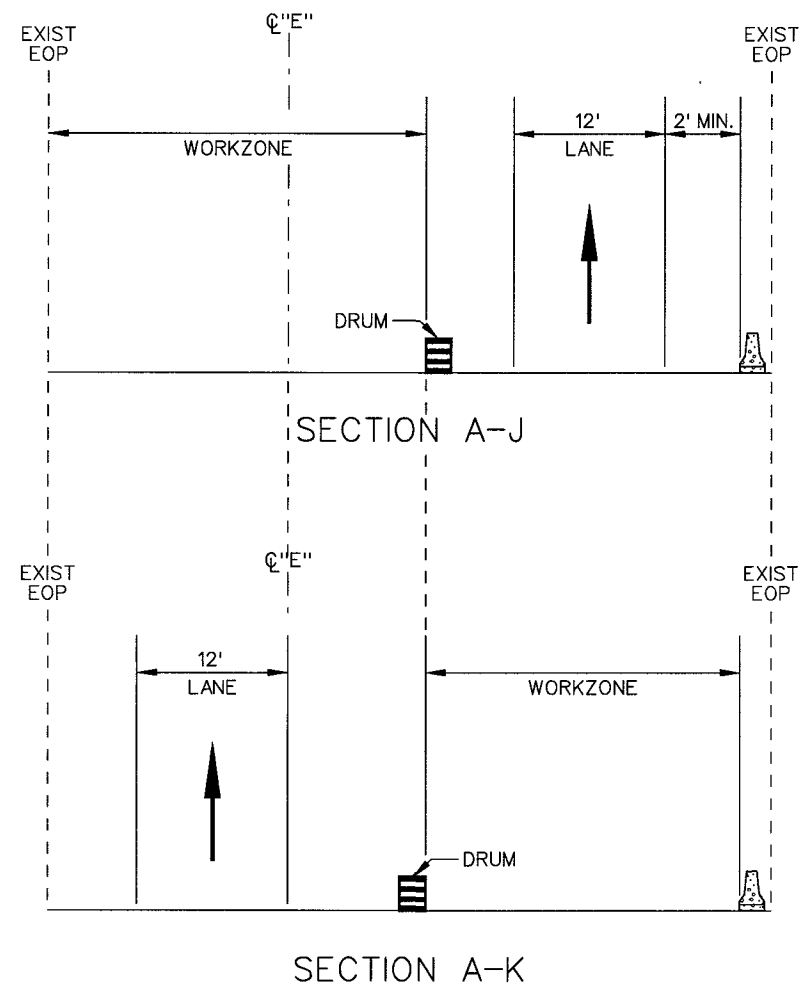


STATE OF NEVADA
DEPARTMENT OF TRANSPORTATION

TRAFFIC CONTROL
SECTIONS
PHASE 1


STATE	PROJECT NO.	COUNTY	SHEET NO.
NEVADA	NH-095-2(051)	CLARK	TC56

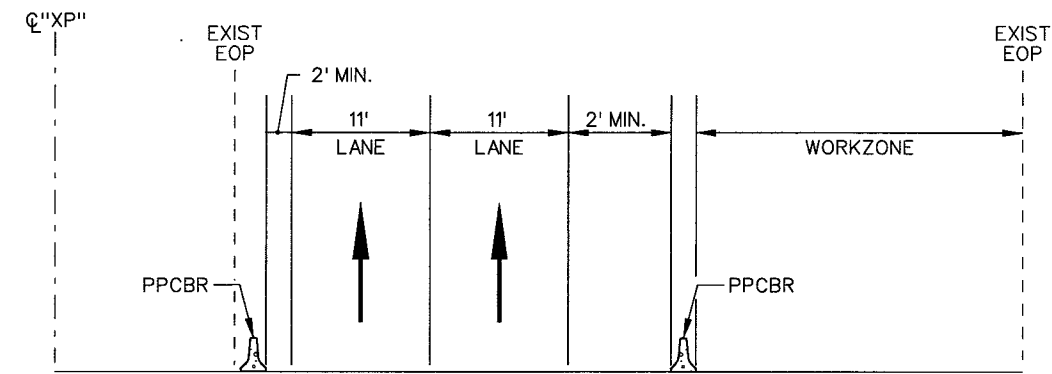

SECTION A-P

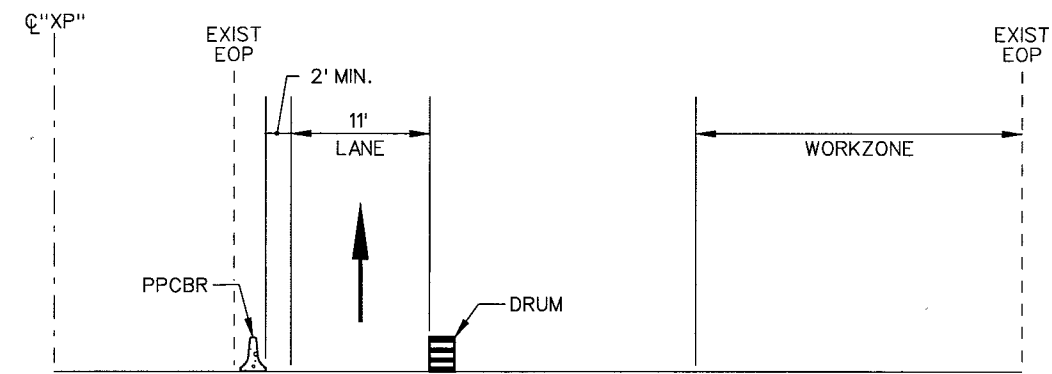

SECTION A-Q

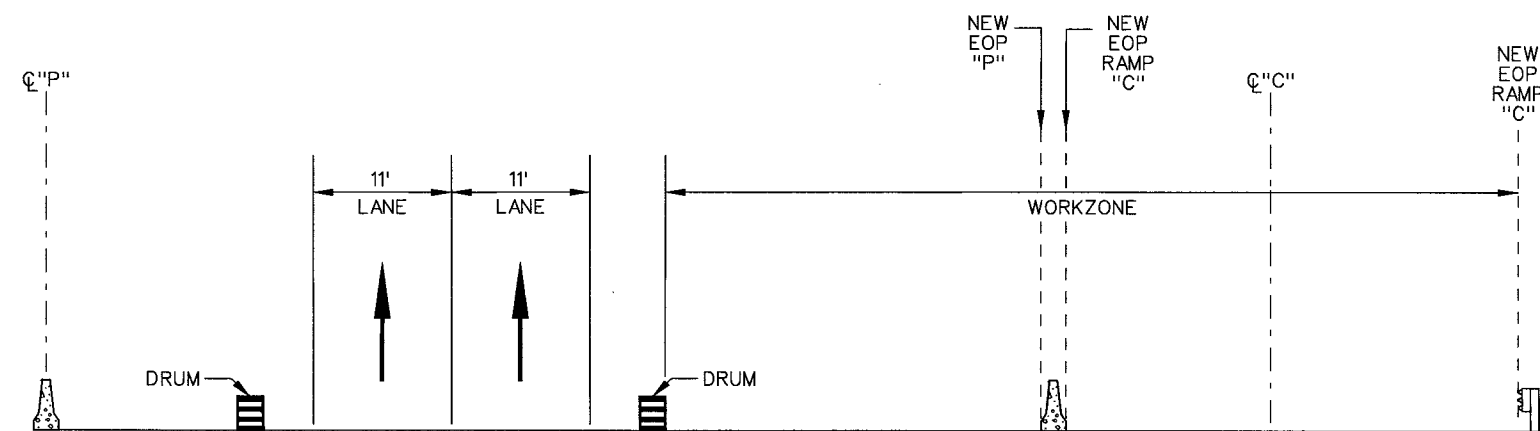


SECTION A-R


STATE OF NEVADA
DEPARTMENT OF TRANSPORTATION

TRAFFIC CONTROL
SECTIONS
PHASES 1 & 2


STATE	PROJECT NO.	COUNTY	SHEET NO.
NEVADA	NH-095-2(051)	CLARK	TC57

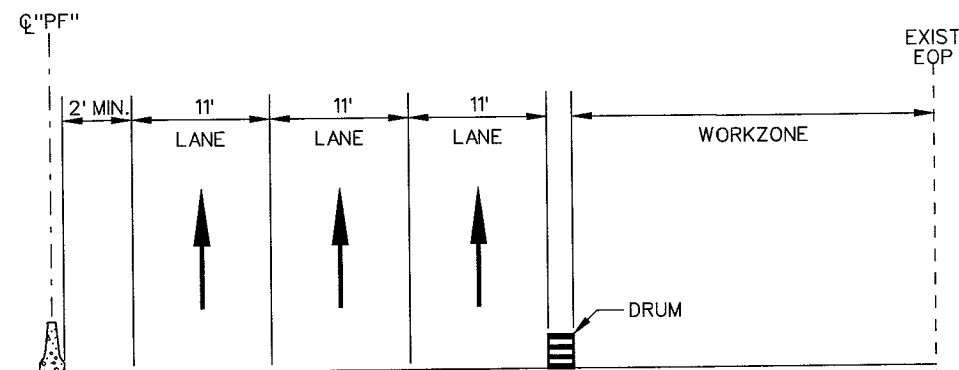


SECTION A-S

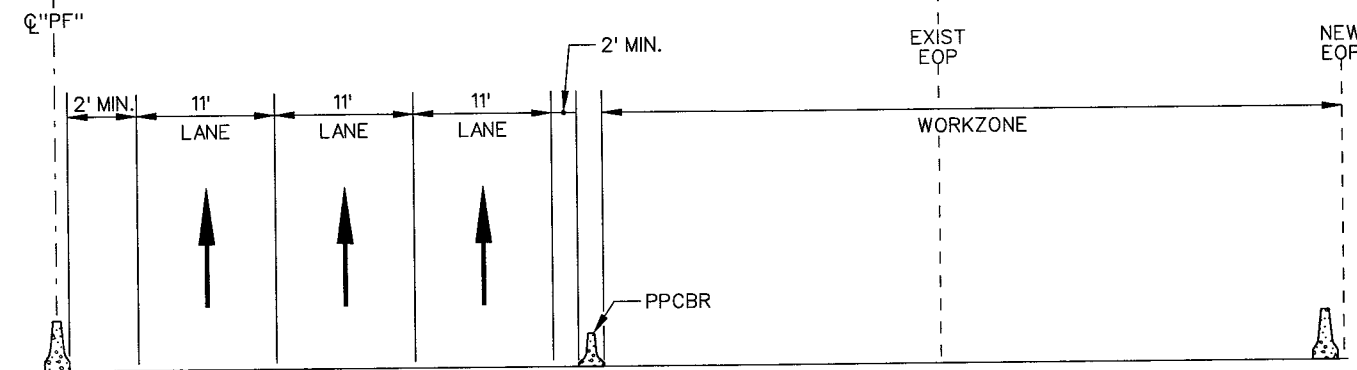


SECTION A-T

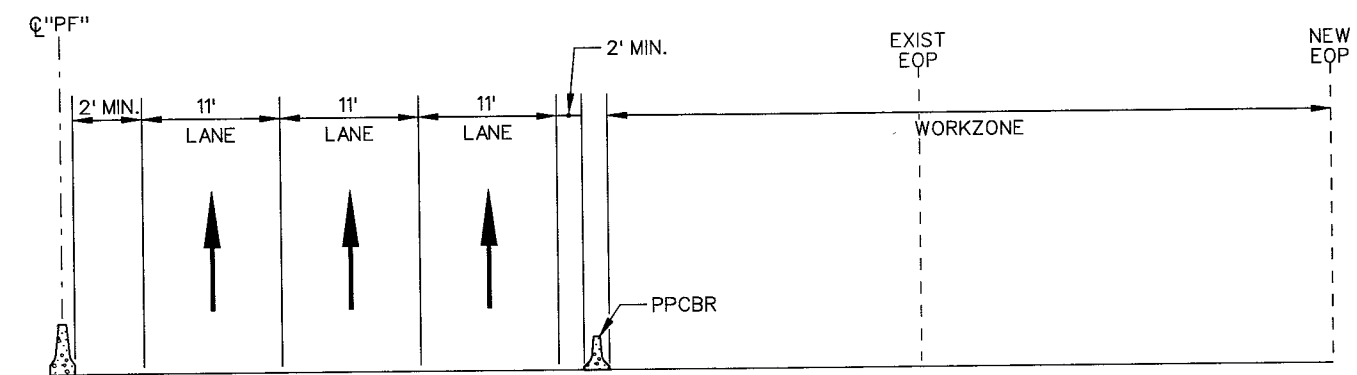


SECTION A-U

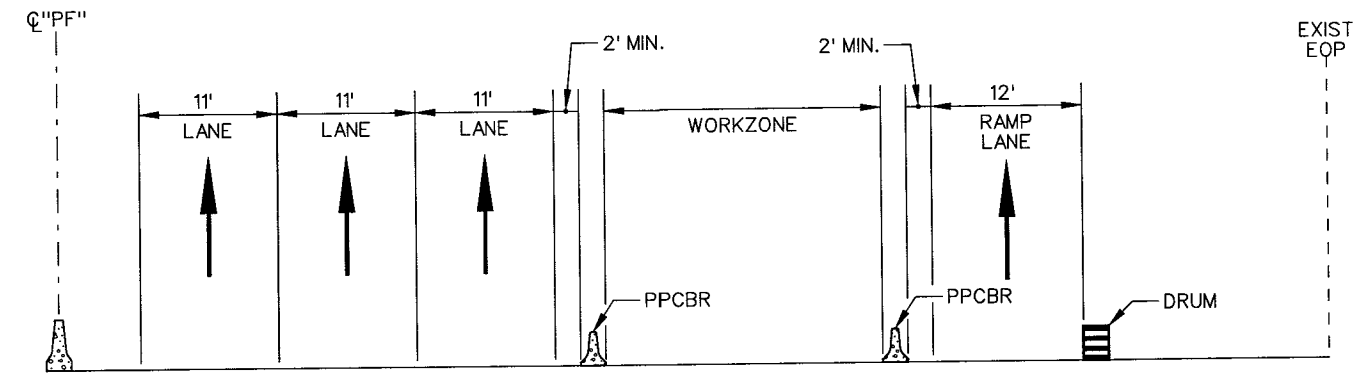

SECTION A-V

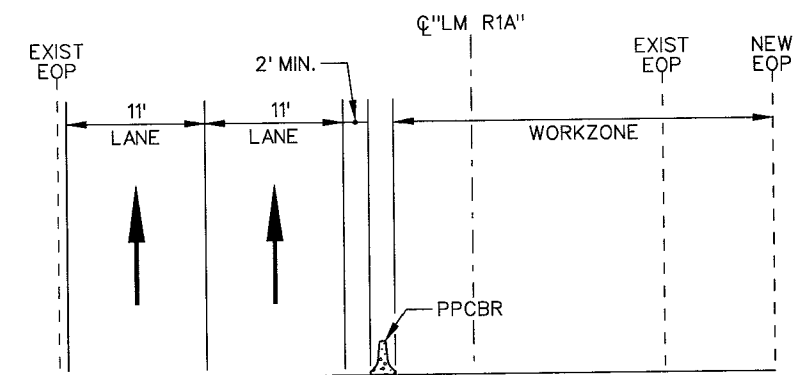

SECTION A-W

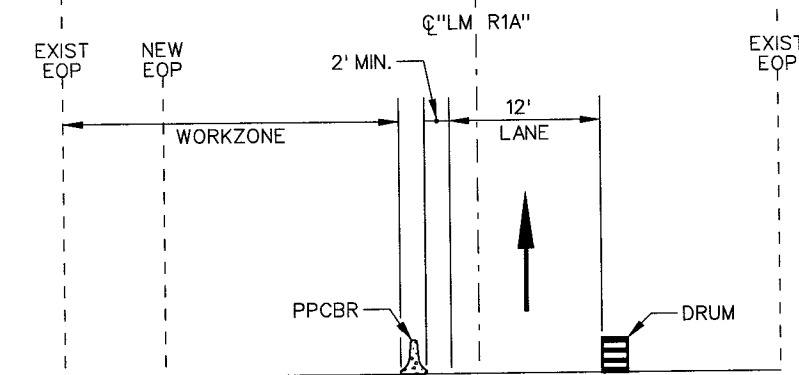

SECTION A-X

STATE OF NEVADA
DEPARTMENT OF TRANSPORTATION

TRAFFIC CONTROL
SECTIONS
PHASES 1 & 2