




STATE	PROJECT NO.	COUNTY	SHEET NO.
NEVADA	NH-095-2 (051)	CLARK	TC78

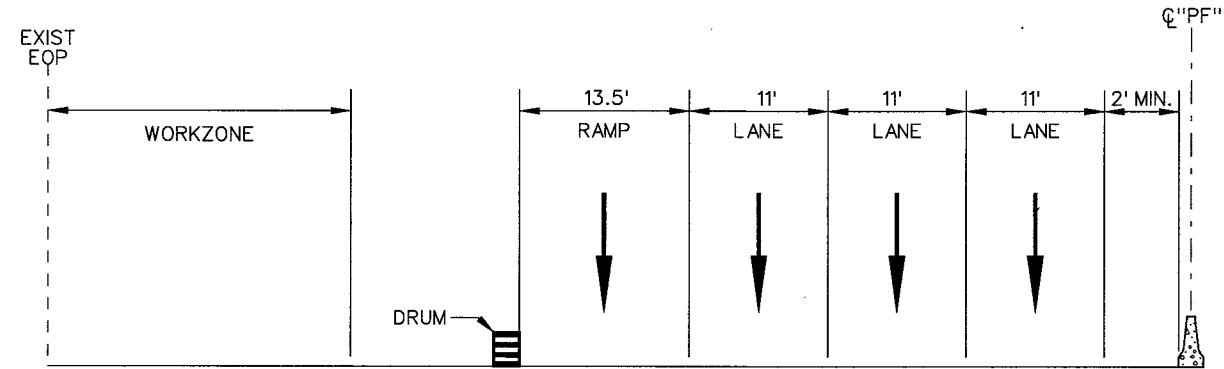


SECTION E-L

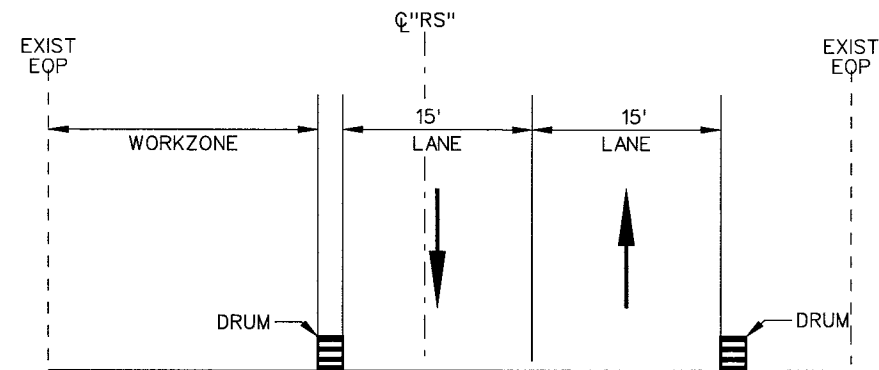


SECTION E-M

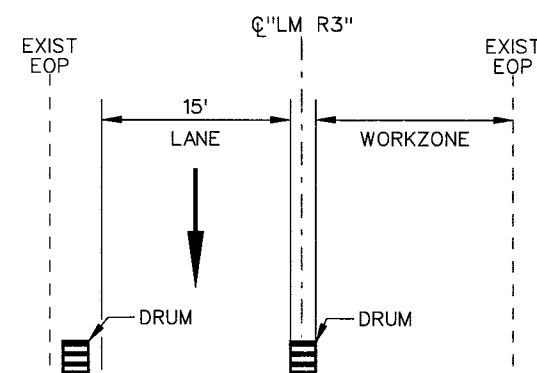

SECTION E-N

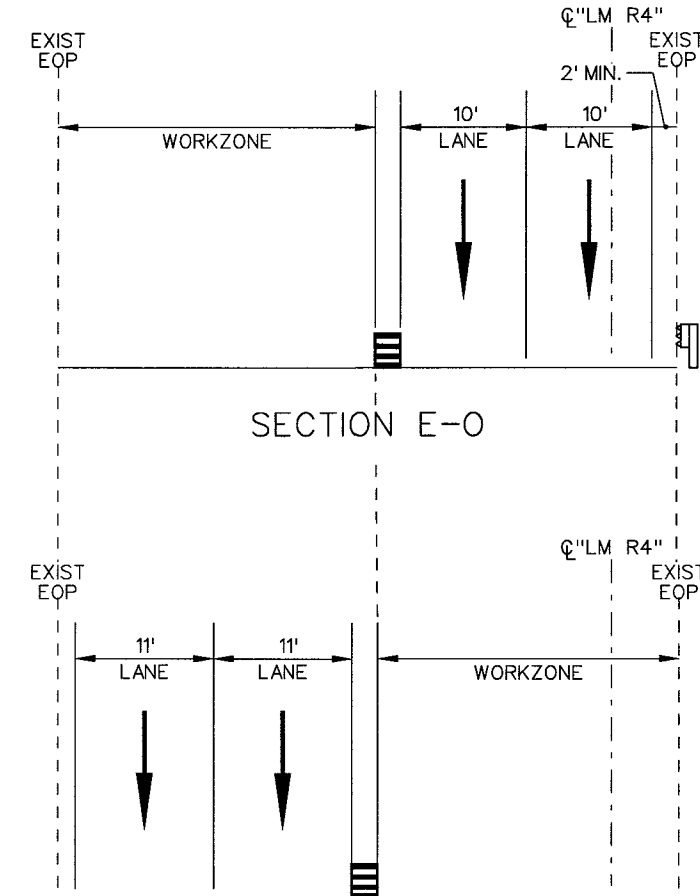

SECTION E-O

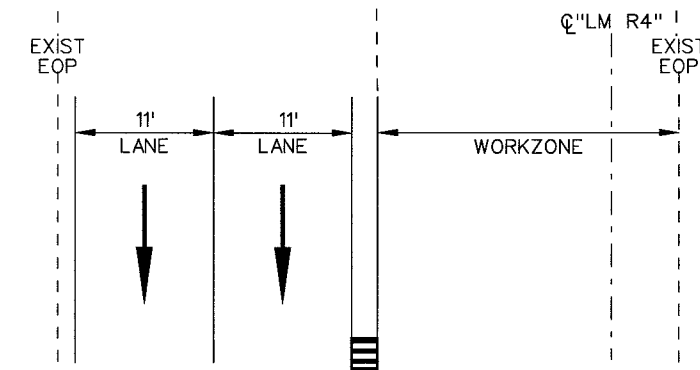


SECTION E-P

STATE OF NEVADA
DEPARTMENT OF TRANSPORTATION

TRAFFIC CONTROL
SECTIONS
PHASE 2




STATE	PROJECT NO.	COUNTY	SHEET NO.
NEVADA	NH-095-2(051)	CLARK	TC79

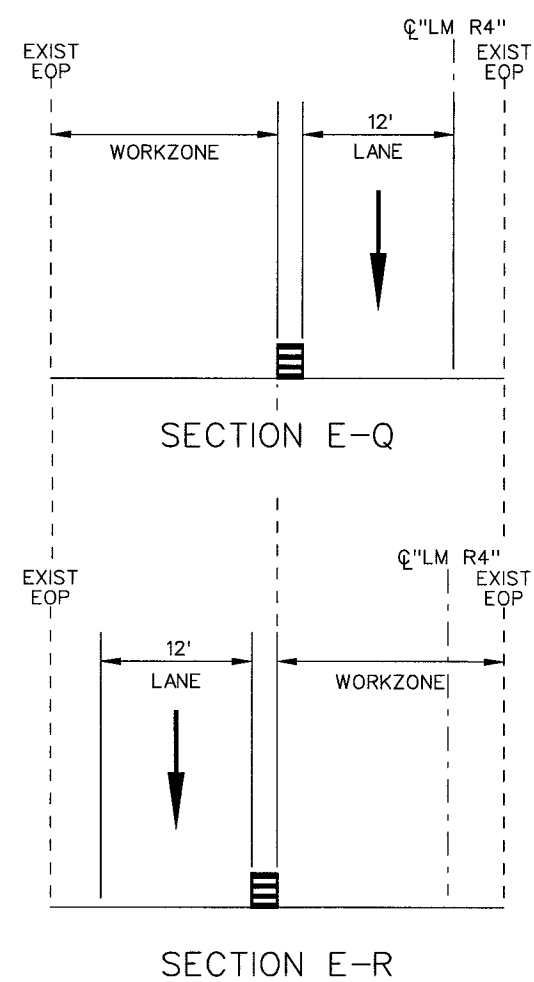

STATE OF NEVADA
DEPARTMENT OF TRANSPORTATION

TRAFFIC CONTROL
SECTIONS
PHASE 2


STATE	PROJECT NO.	COUNTY	SHEET NO.
NEVADA	NH-095-2 (051)	CLARK	TC80

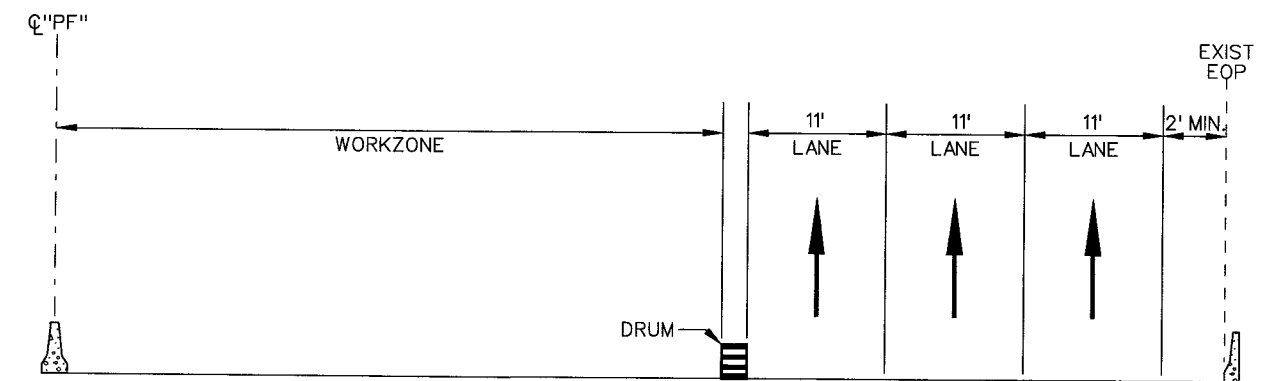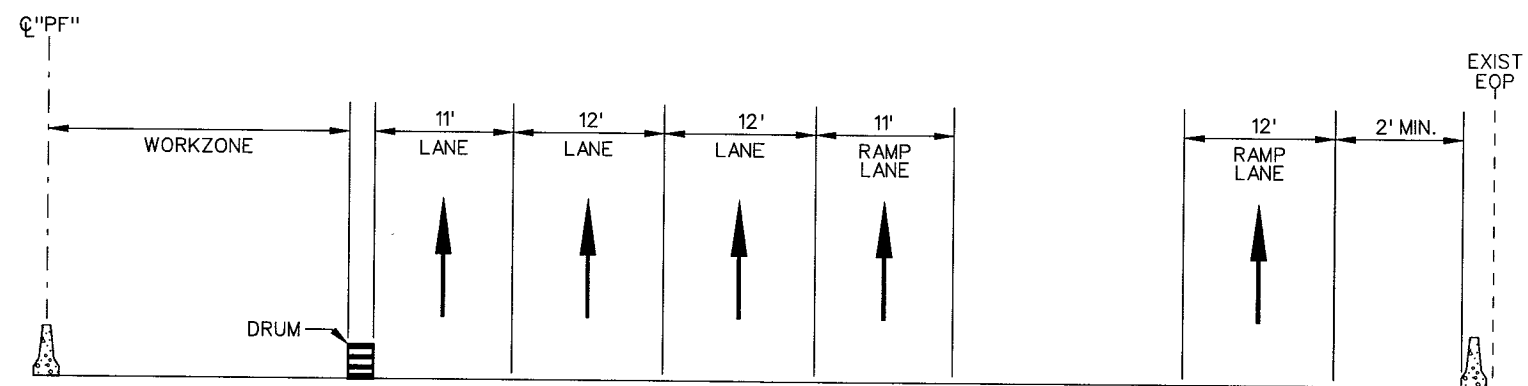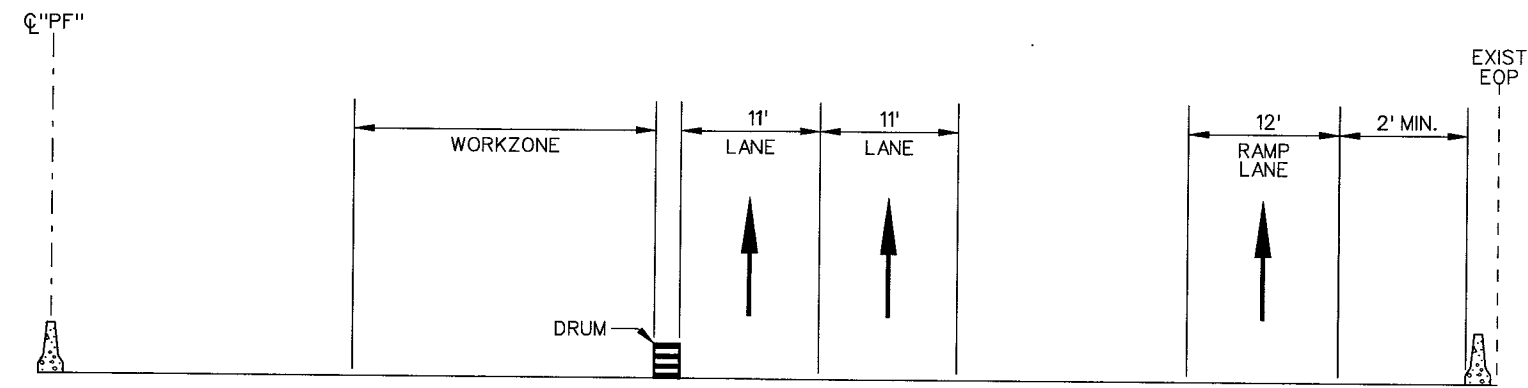


STATE OF NEVADA
DEPARTMENT OF TRANSPORTATION

TRAFFIC CONTROL
SECTIONS
PHASE 3

STATE	PROJECT NO.	COUNTY	SHEET NO.
NEVADA	NH-095-2(051)	CLARK	TC81

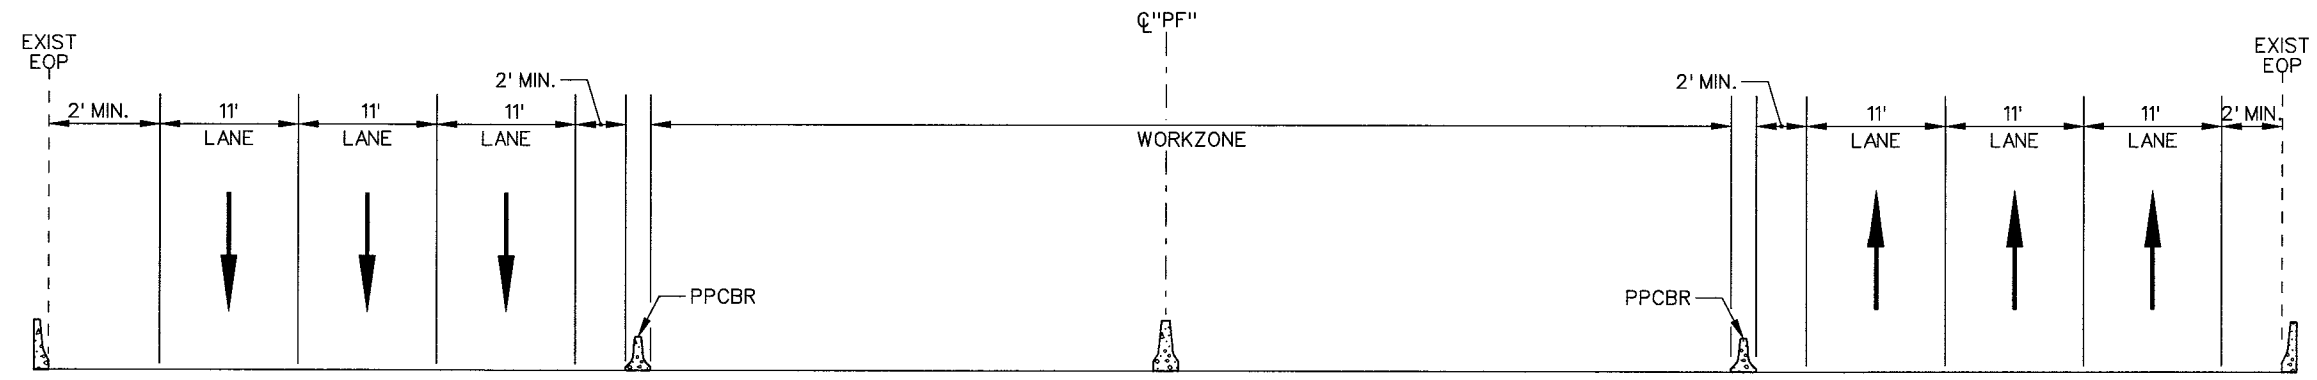

SECTION E-Y

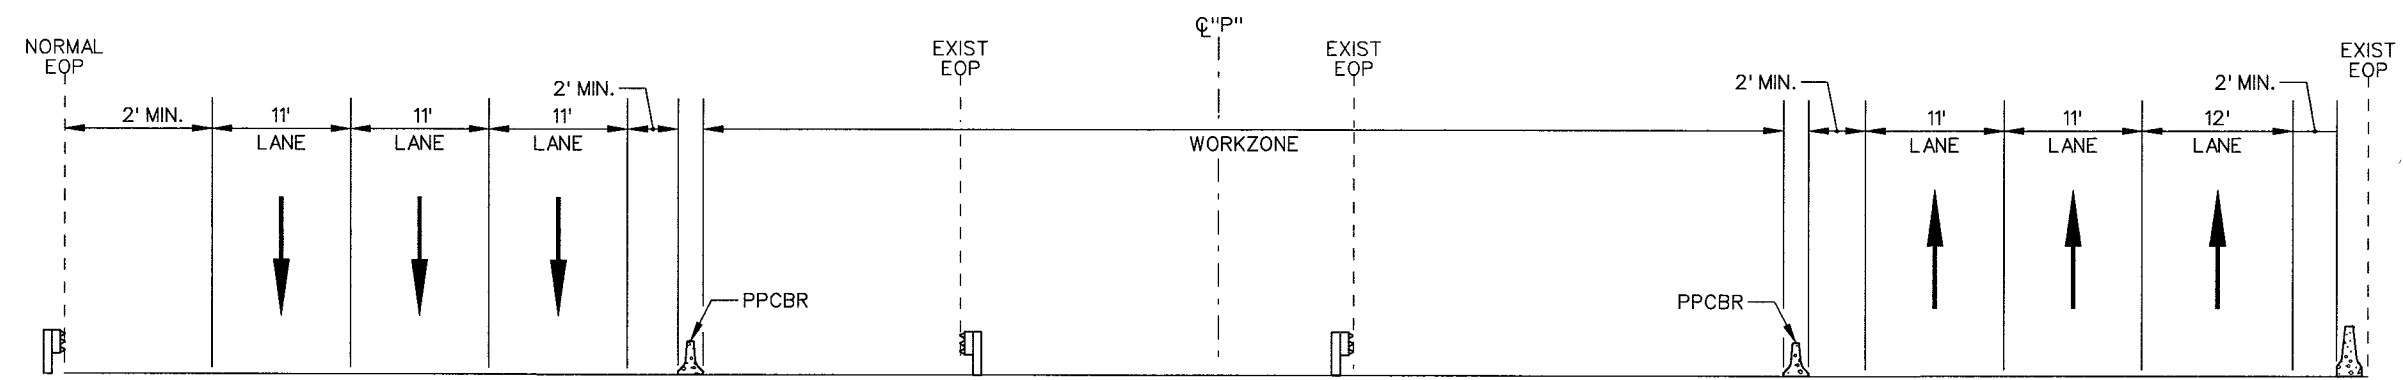


SECTION F-B


STATE OF NEVADA
DEPARTMENT OF TRANSPORTATION

TRAFFIC CONTROL
SECTIONS
PHASE 3

STATE	PROJECT NO.	COUNTY	SHEET NO.
NEVADA	NH-095-2(051)	CLARK	TC82

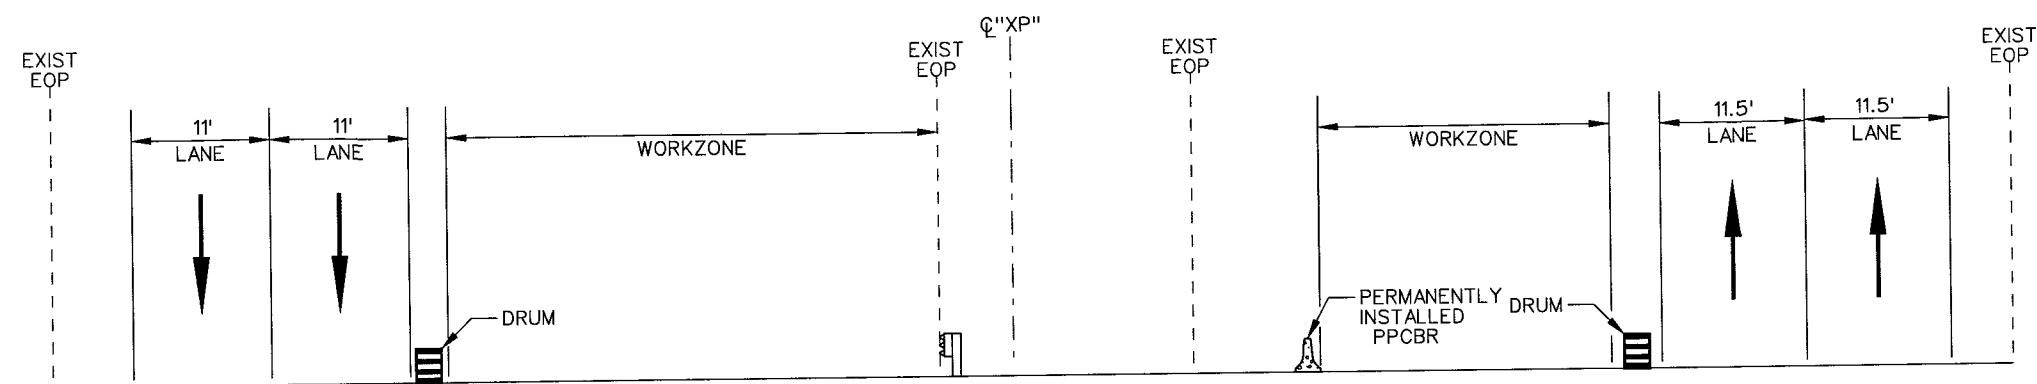

SECTION F-E

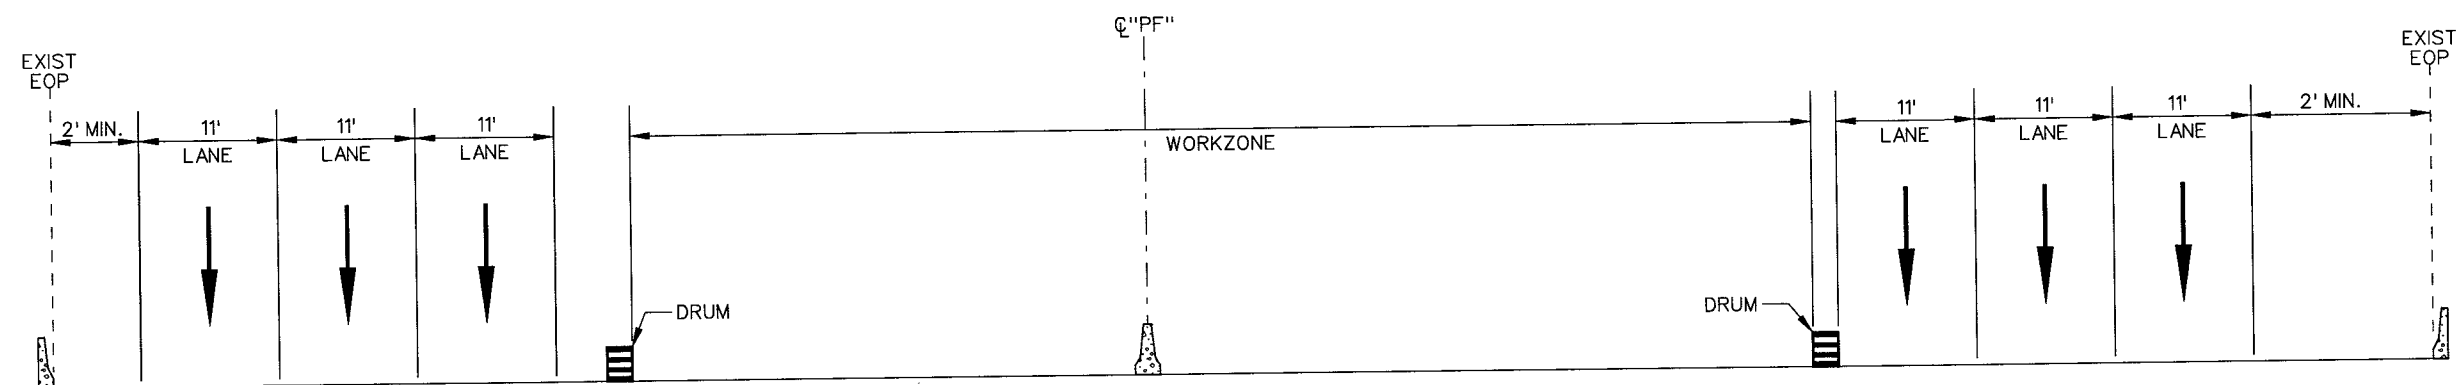


SECTION F-G


STATE OF NEVADA
DEPARTMENT OF TRANSPORTATION

**TRAFFIC CONTROL
SECTIONS
PHASE 3**

STATE	PROJECT NO.	COUNTY	SHEET NO.
NEVADA	NH-095-2(051)	CLARK	TC83

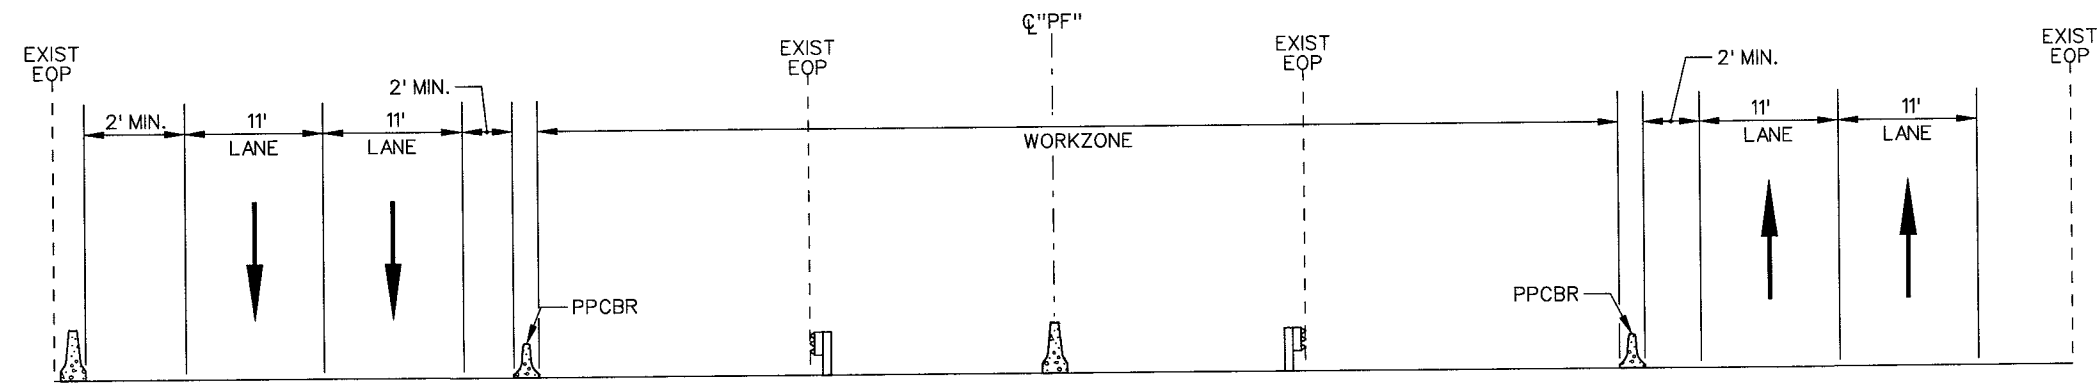

SECTION F-I

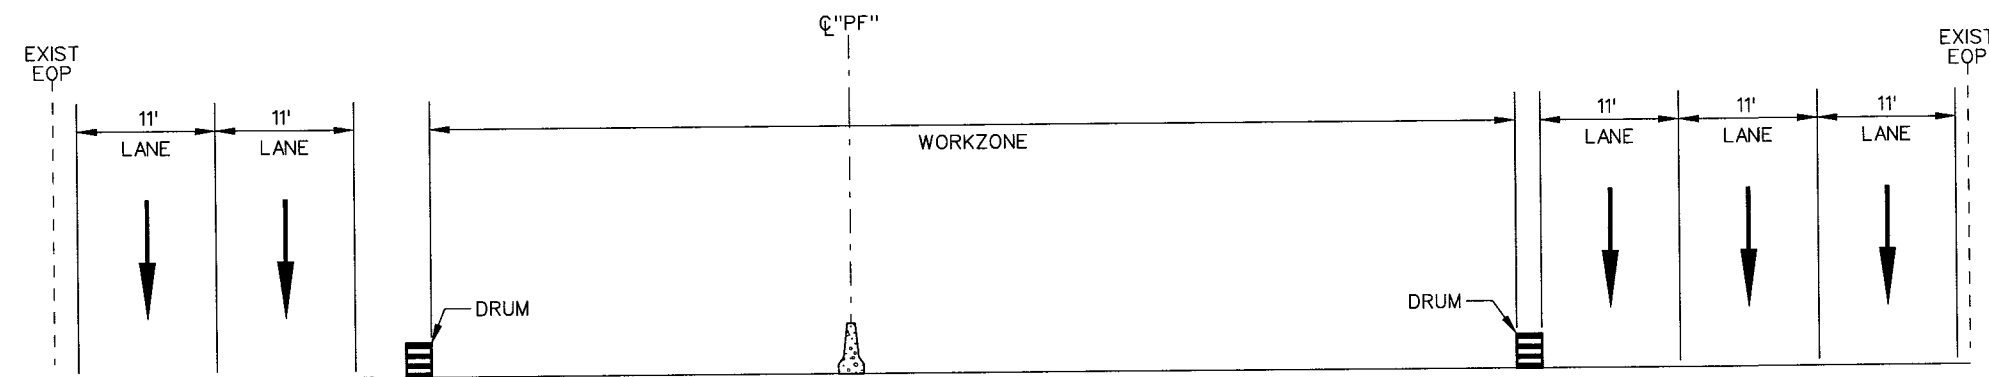


SECTION F-H


STATE OF NEVADA
DEPARTMENT OF TRANSPORTATION

TRAFFIC CONTROL
SECTIONS
PHASE 3


STATE	PROJECT NO.	COUNTY	SHEET NO.
NEVADA	NH-095-2(051)	CLARK	TC84

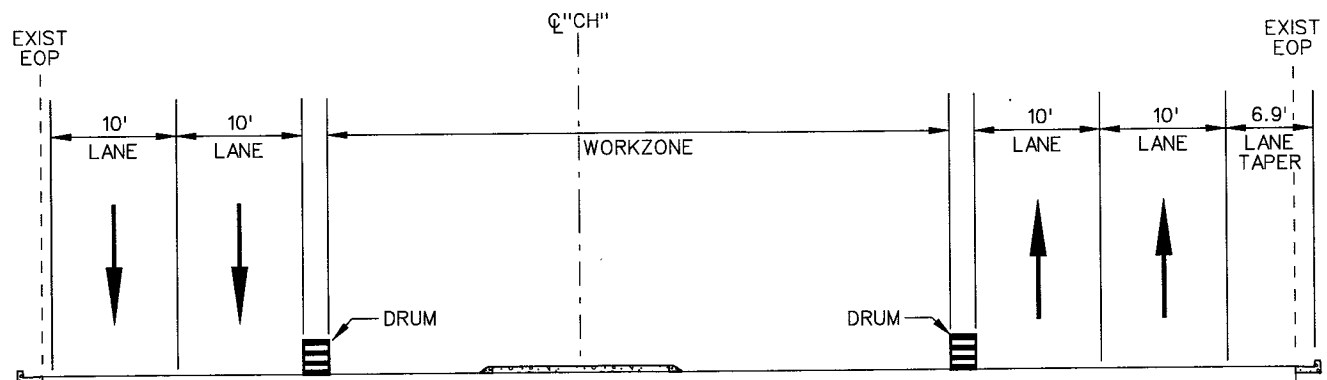


SECTION F-J

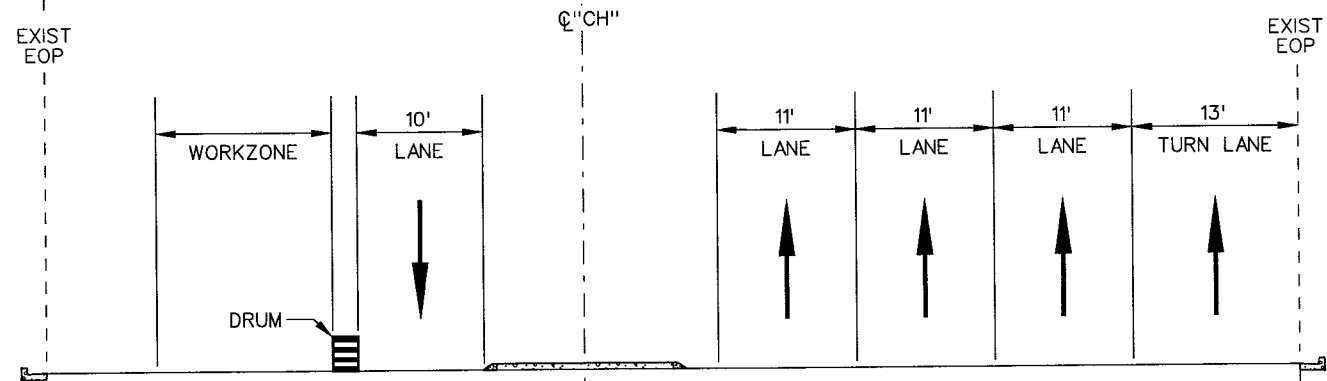


SECTION F-K

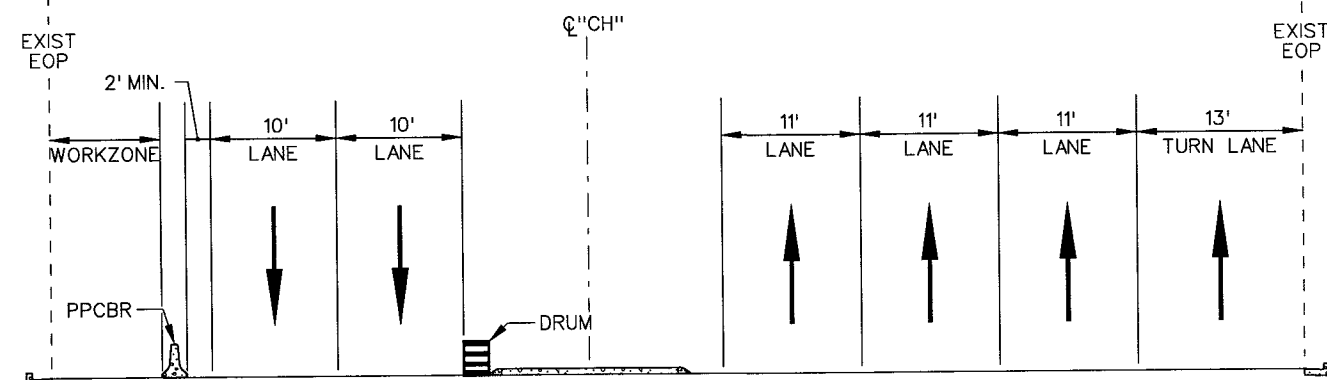


SECTION F-L

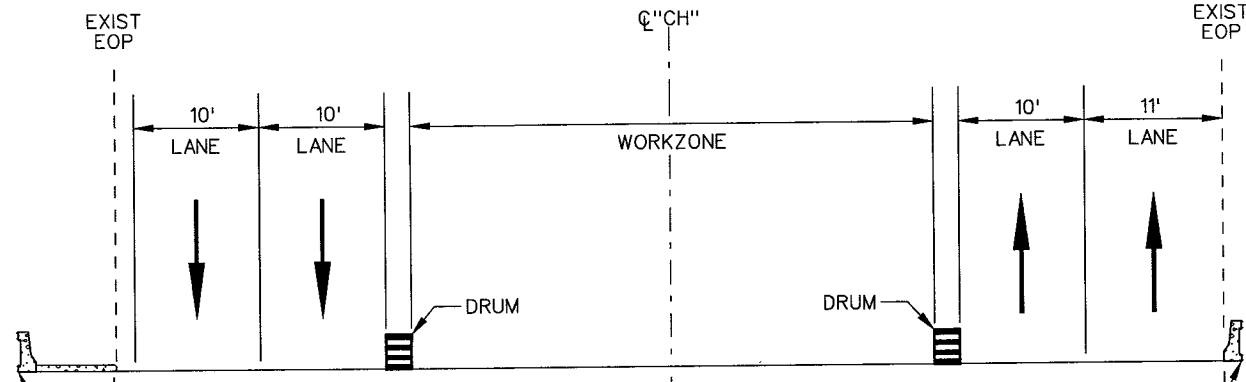

SECTION F-M

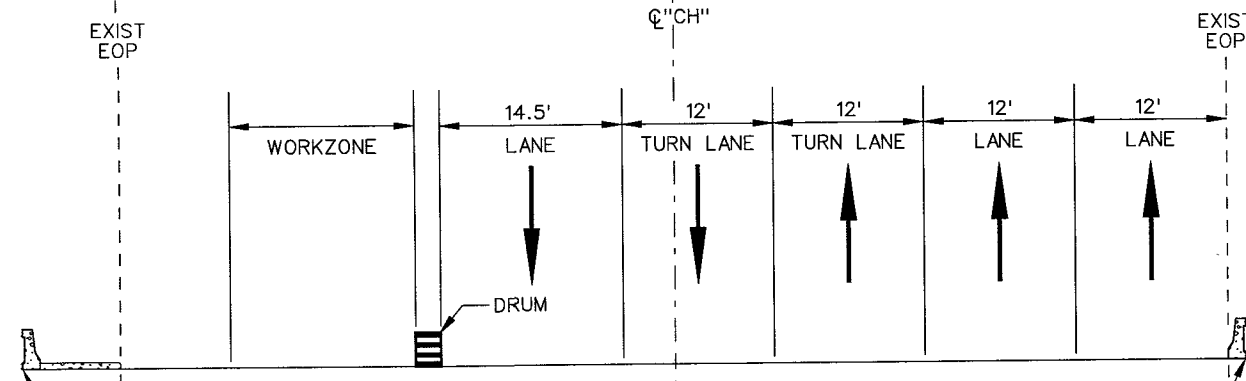

SECTION F-N

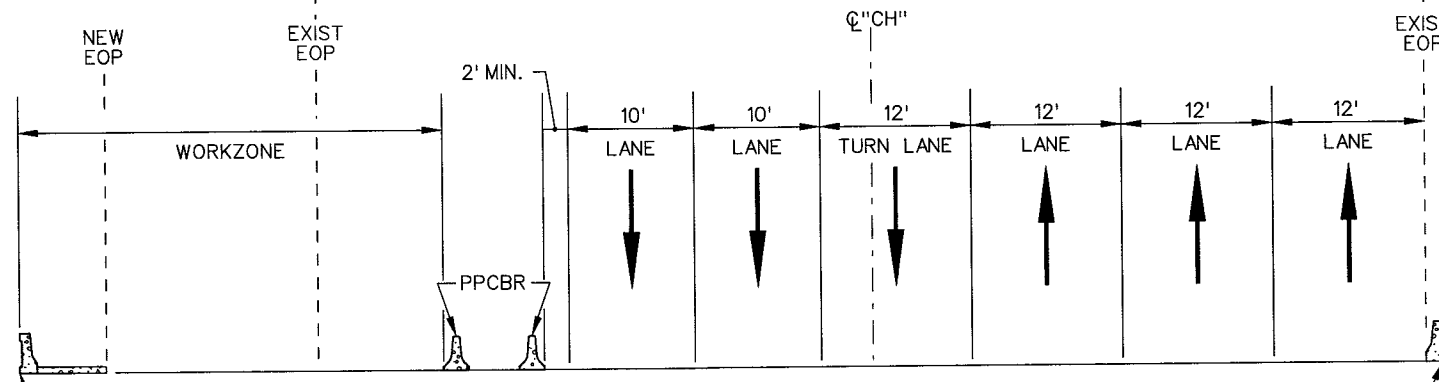


SECTION F-O


STATE OF NEVADA
DEPARTMENT OF TRANSPORTATION

TRAFFIC CONTROL
SECTIONS
PHASE 3


STATE	PROJECT NO.	COUNTY	SHEET NO.
NEVADA	NH-095-2(051)	CLARK	TC85

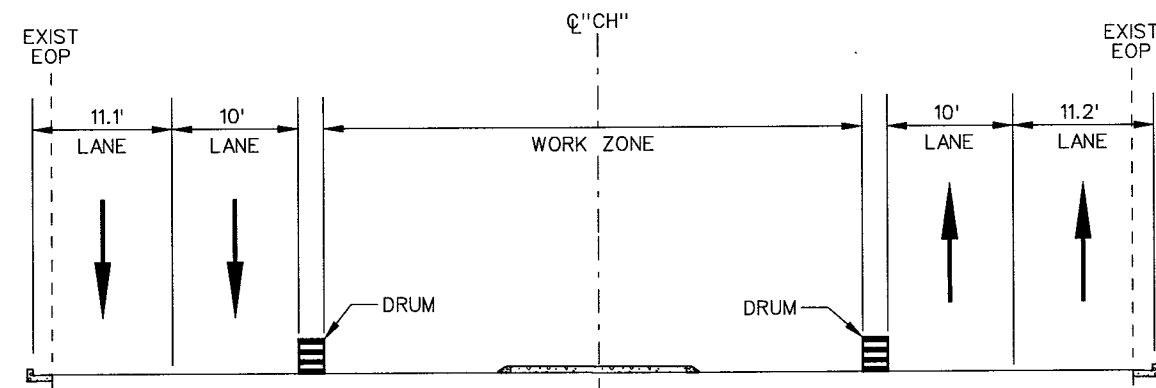


SECTION F-P

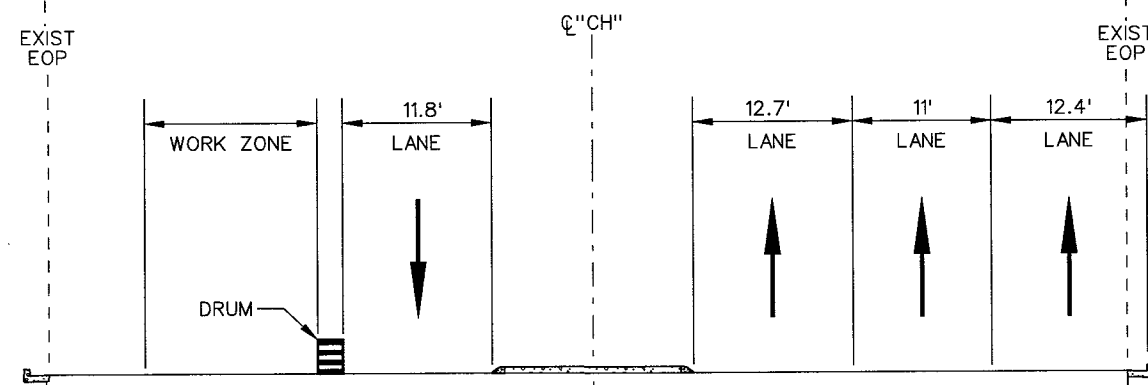


SECTION F-Q

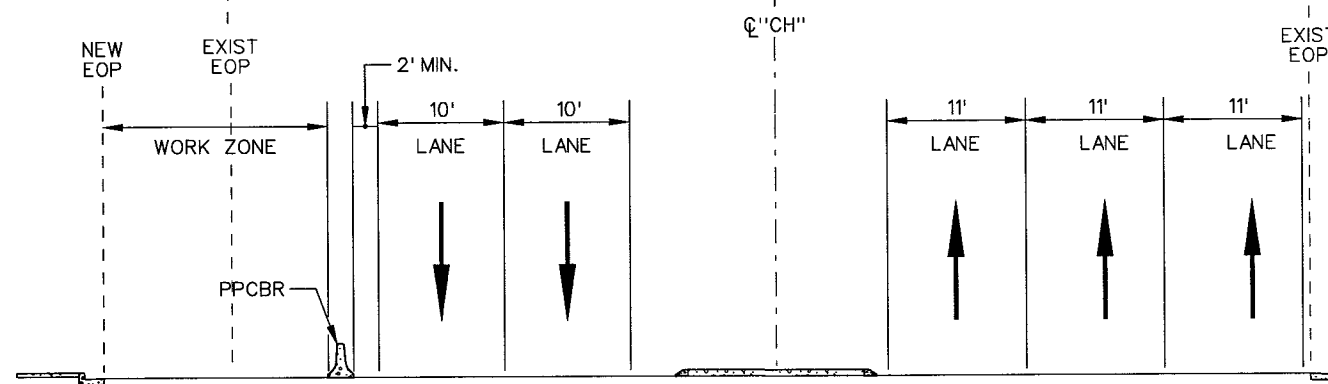


SECTION F-R

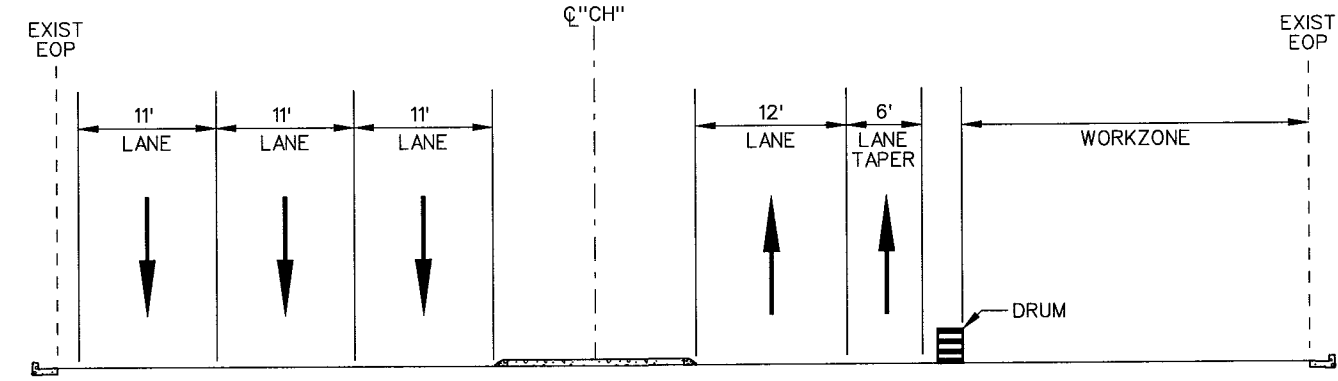

SECTION F-S

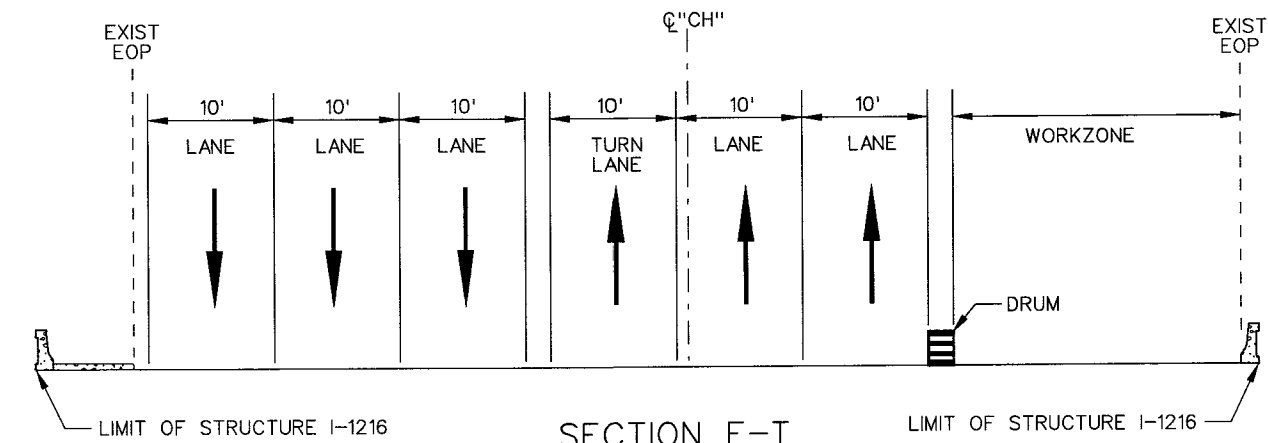

SECTION F-T

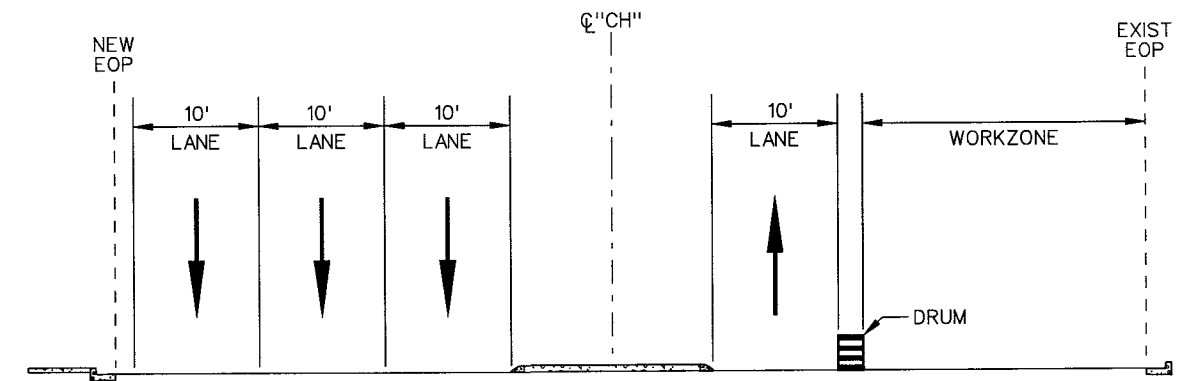



SECTION F-U

STATE OF NEVADA
DEPARTMENT OF TRANSPORTATION

TRAFFIC CONTROL
SECTIONS
PHASE 3

STATE	PROJECT NO.	COUNTY	SHEET NO.
NEVADA	NH-095-2(051)	CLARK	TC86


- LEGEND -
- ① - ϕ H-1216 BENT
 - ② - ϕ TYPICAL FALSEWORK TOWER

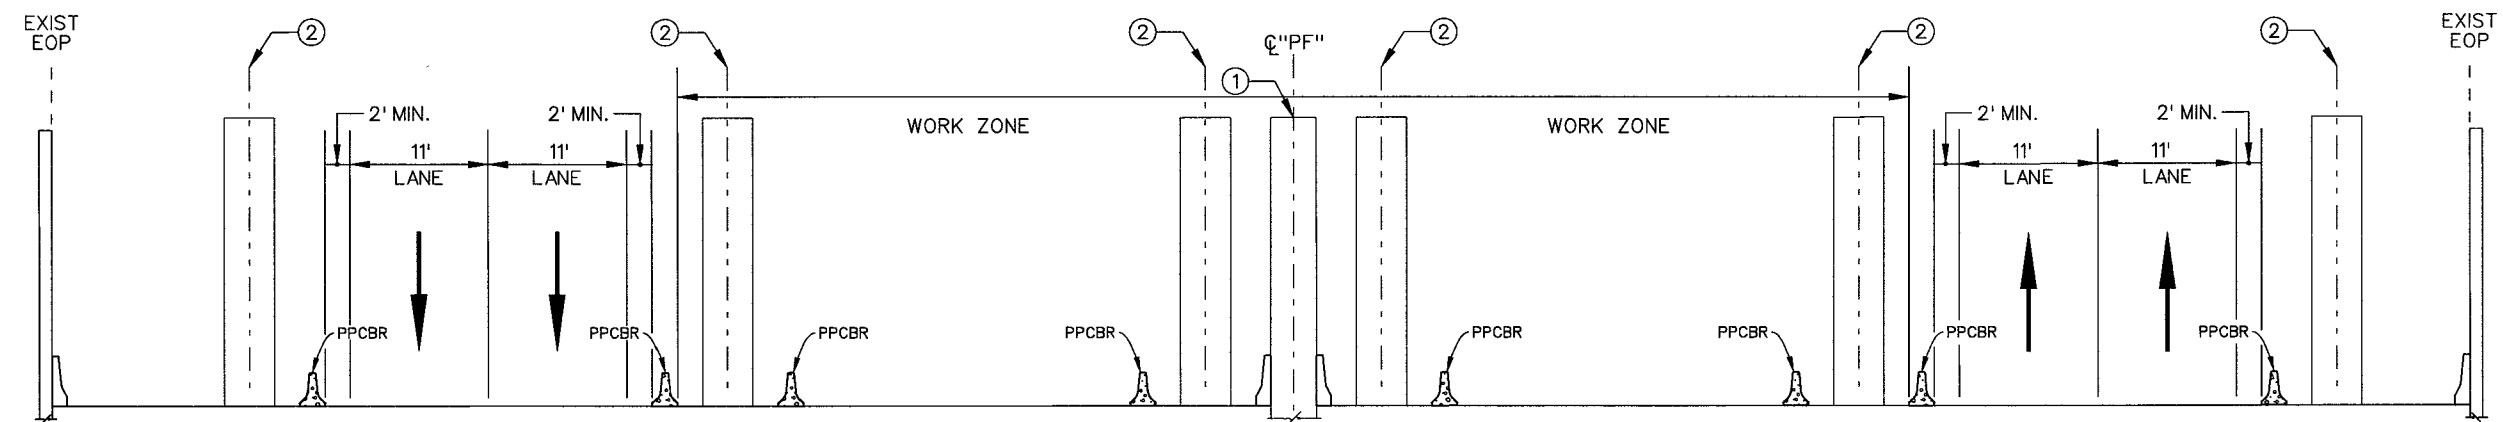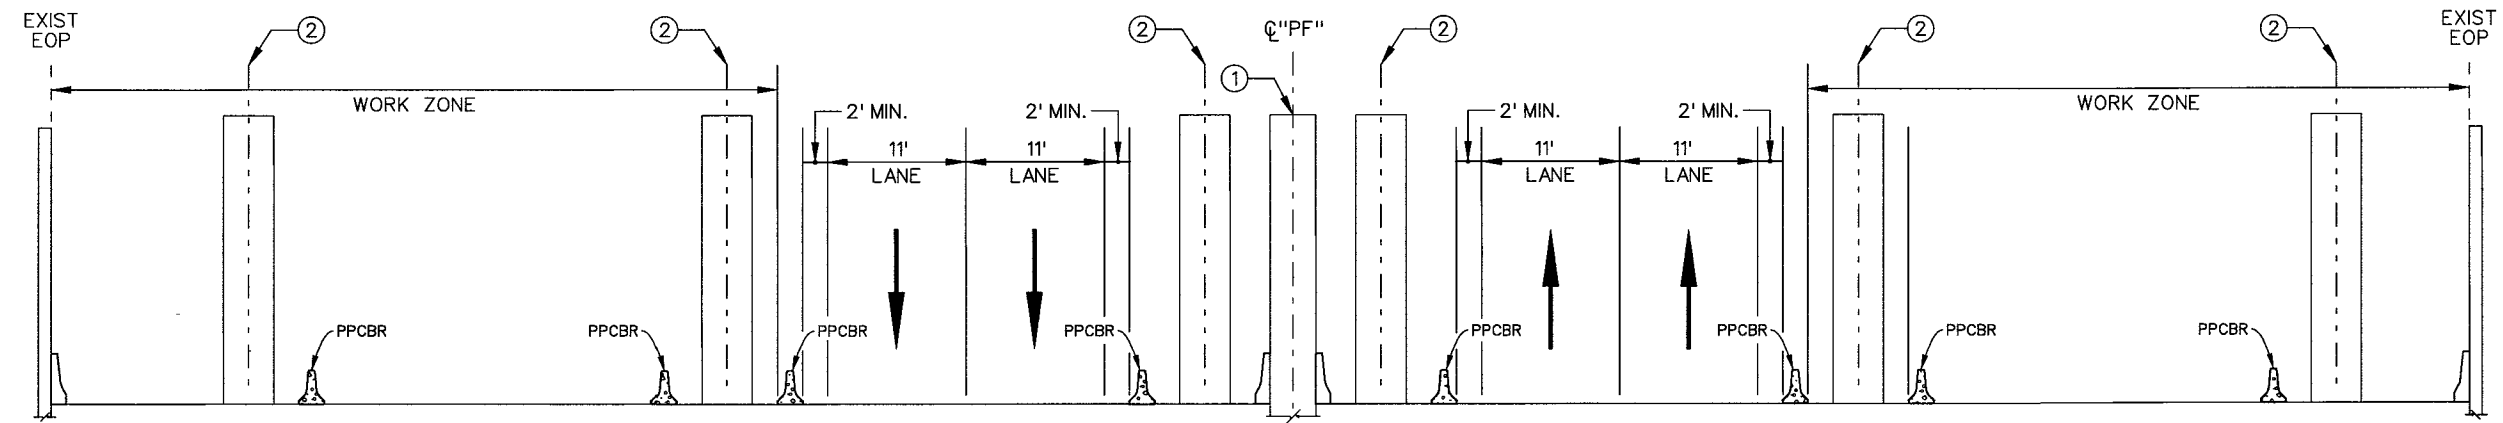


STATE OF NEVADA
DEPARTMENT OF TRANSPORTATION

TRAFFIC CONTROL
SECTIONS
PHASE 3


STATE	PROJECT NO.	COUNTY	SHEET NO.
NEVADA	NH-095-2(051)	CLARK	TC87

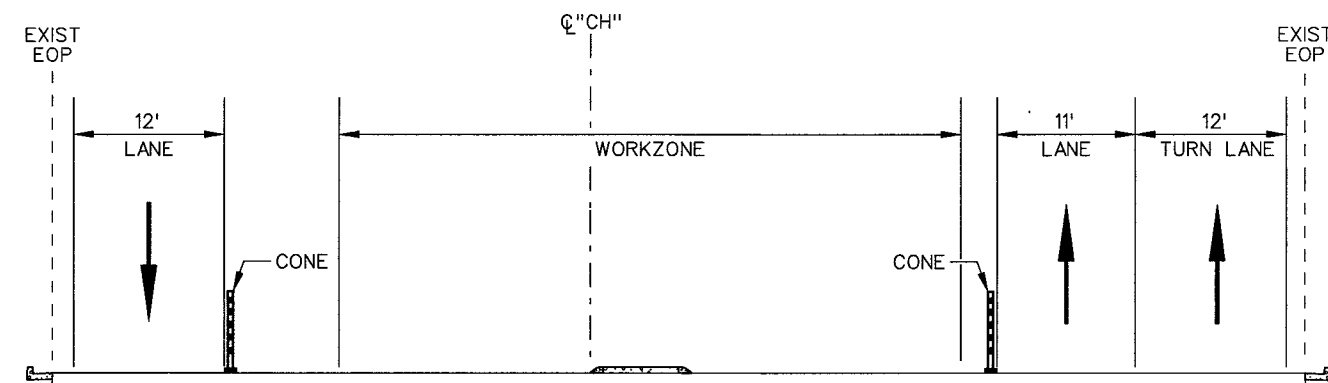


SECTION F-Z

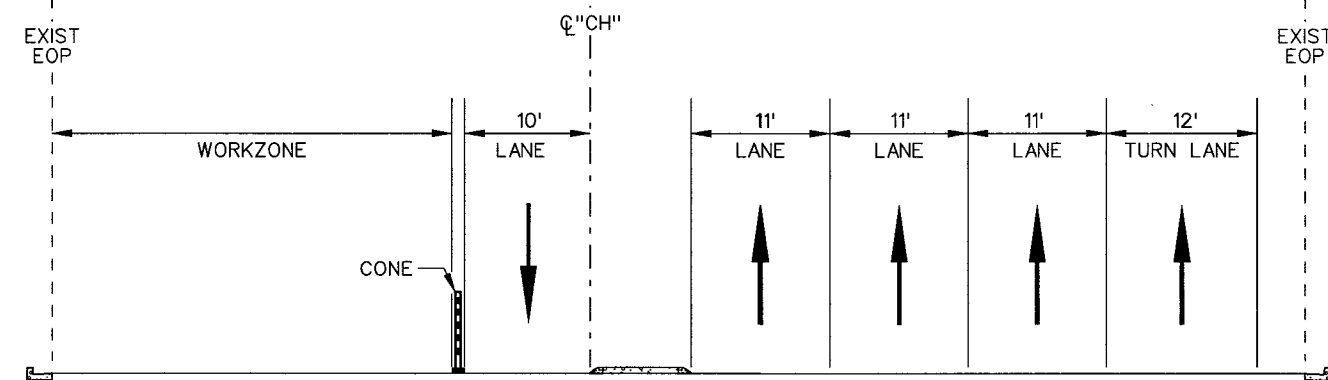


SECTION G-A

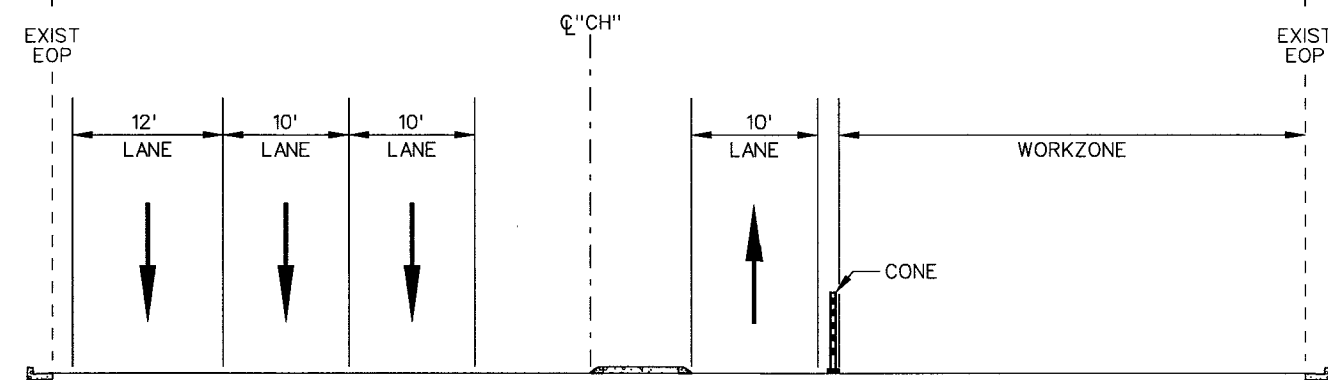


SECTION G-B

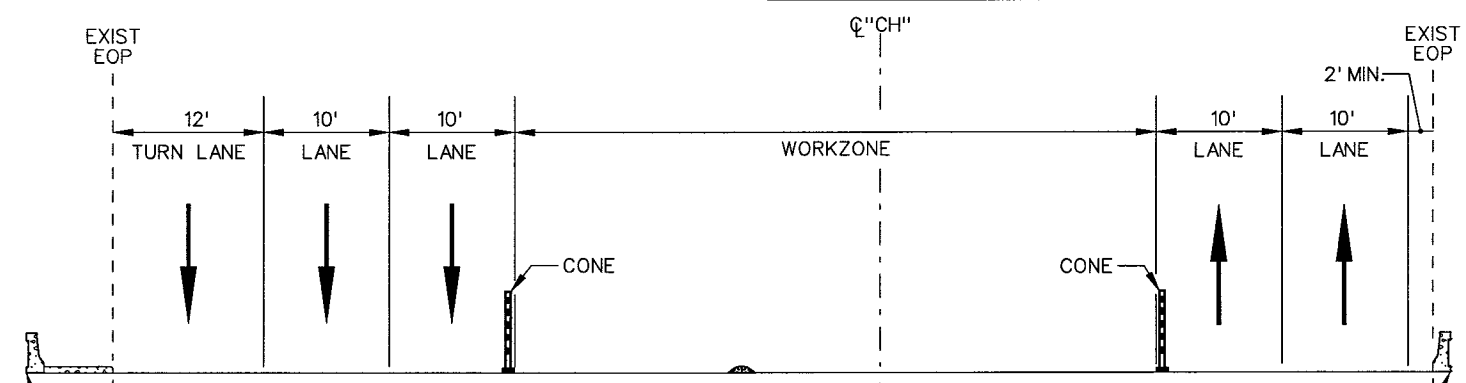

SECTION G-C

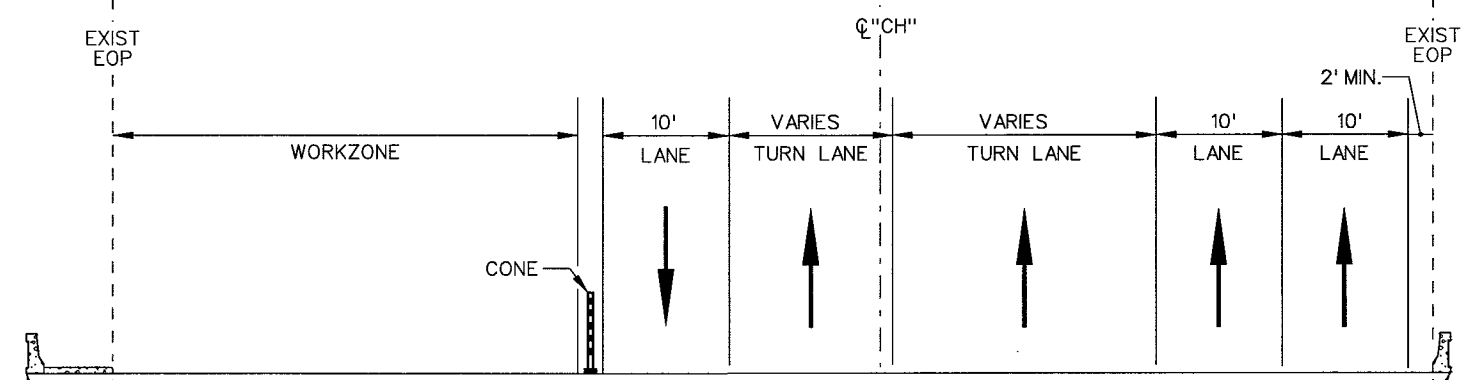

SECTION G-D

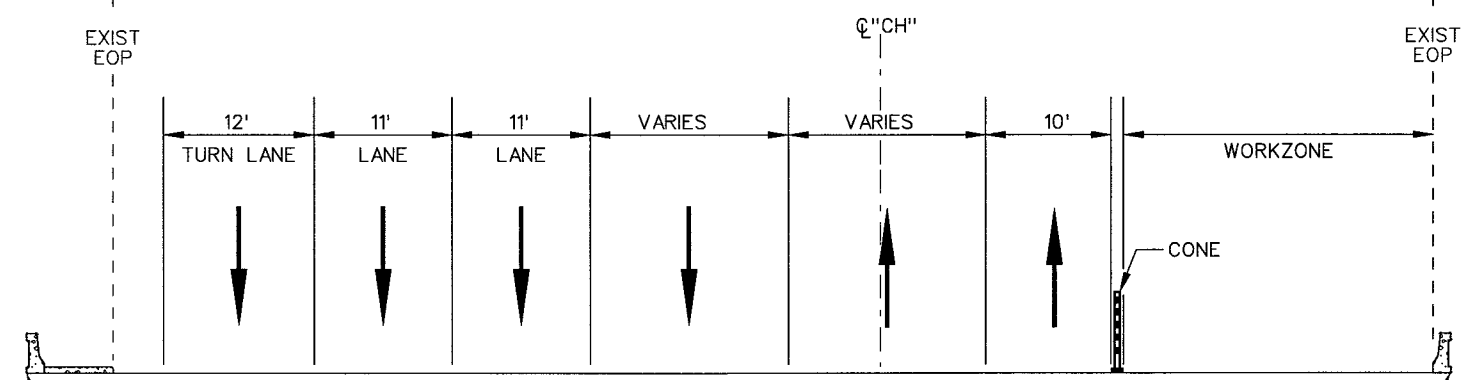

SECTION G-E

STATE OF NEVADA
DEPARTMENT OF TRANSPORTATION

**TRAFFIC CONTROL
SECTIONS
PHASE 3**