






STATE	PROJECT NO.	COUNTY	SHEET NO.
NEVADA	NH-095-2(051)	CLARK	TC88

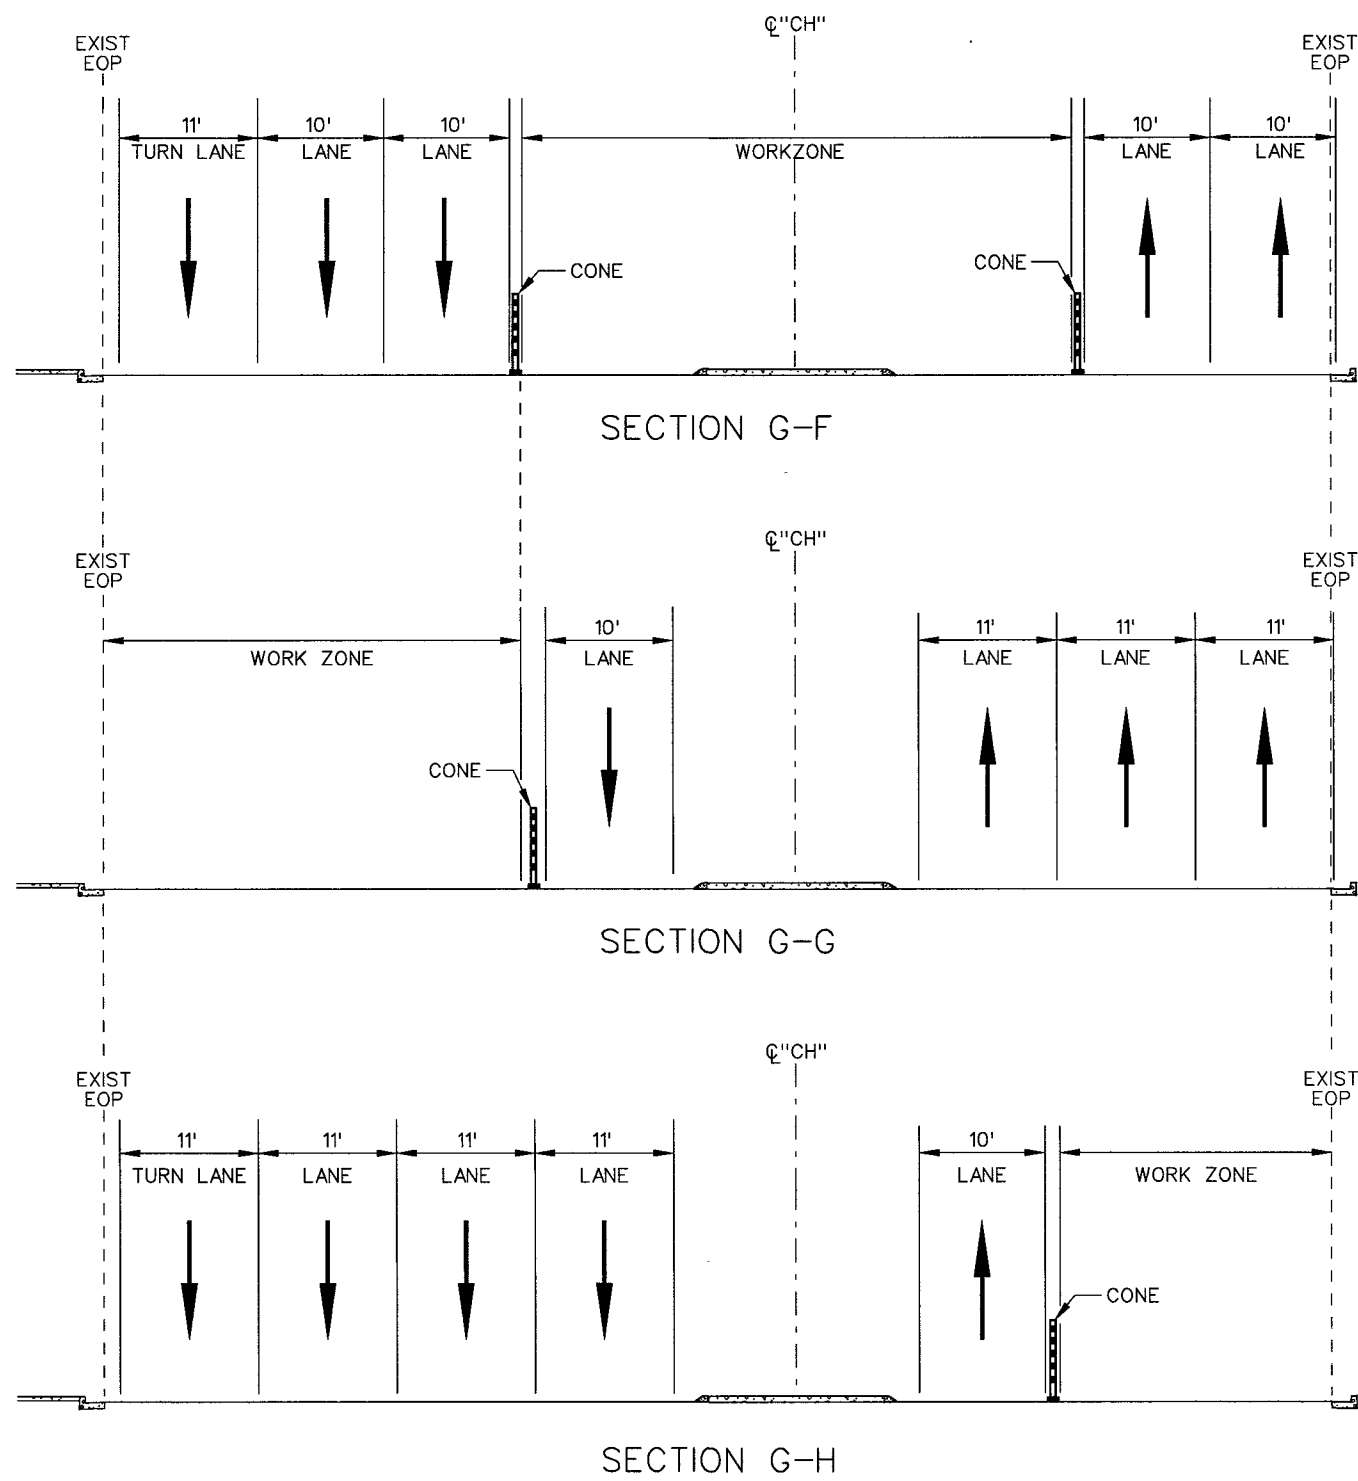

STATE OF NEVADA
DEPARTMENT OF TRANSPORTATION

TRAFFIC CONTROL
SECTIONS
PHASE 3

STATE	PROJECT NO.	COUNTY	SHEET NO.
NEVADA	NH-095-2(051)	CLARK	TC89

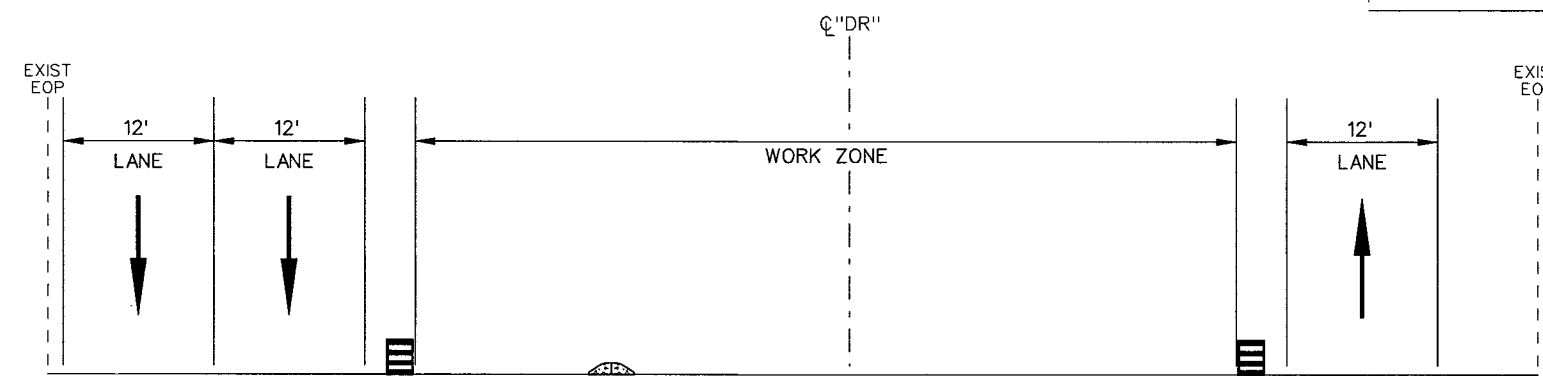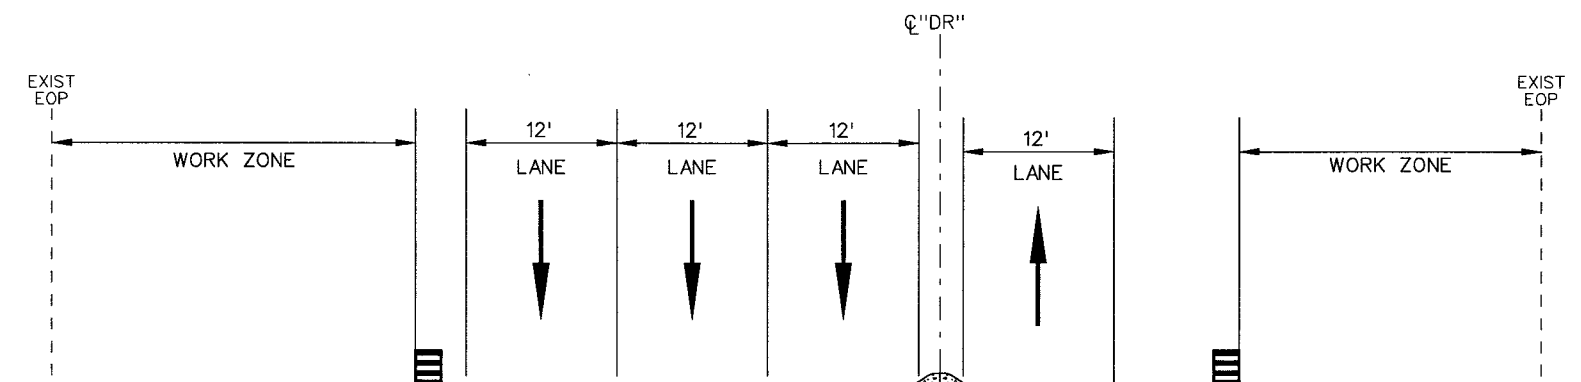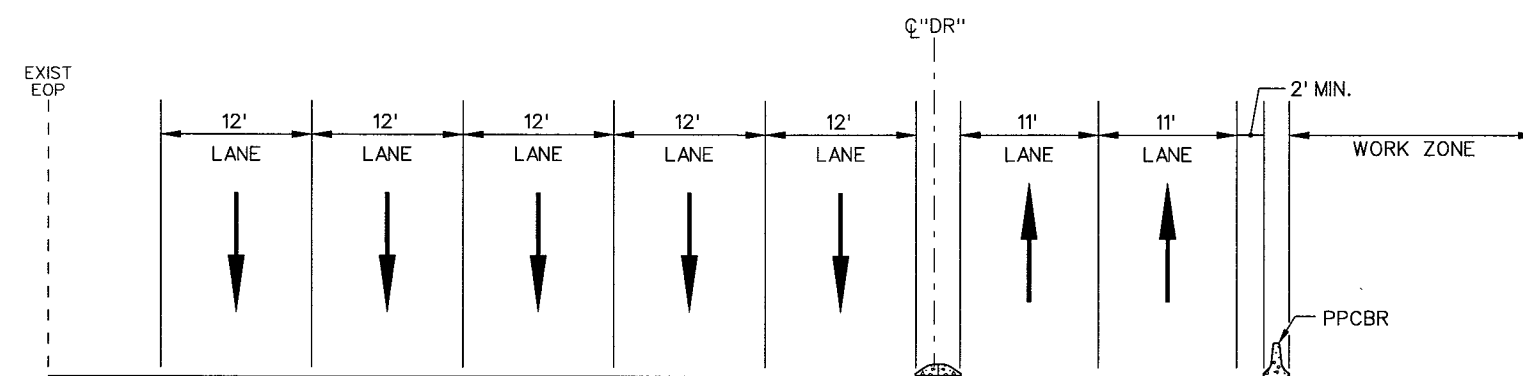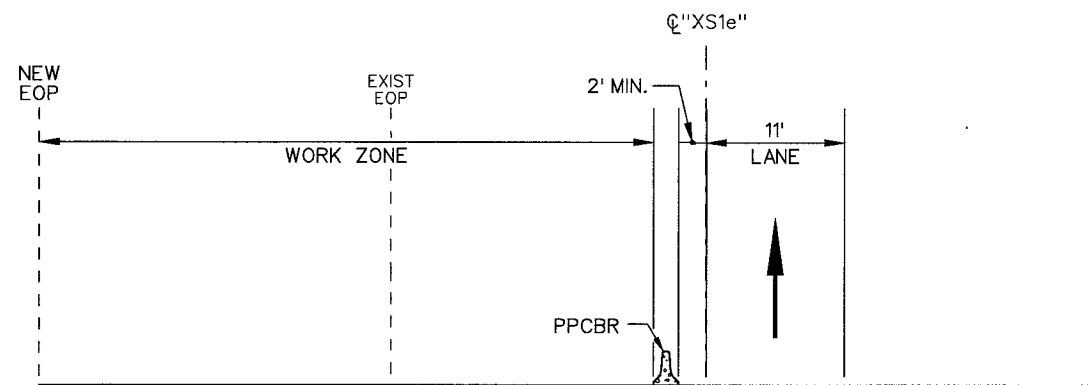

STATE OF NEVADA
DEPARTMENT OF TRANSPORTATION

**TRAFFIC CONTROL
SECTIONS
PHASE 1**

STATE	PROJECT NO.	COUNTY	SHEET NO.
NEVADA	NH-095-2 (051)	CLARK	TC90

- LEGEND -



- WORK ZONE



- CHANGEABLE MESSAGE SIGN



- DETOUR ROUTE

CHANGEABLE MESSAGE SIGN NOTES

1. 2 WEEKS PRIOR TO CONSTRUCTION
AT LOCATION(S) 1 AND 2

A. MESSAGES 1 AND 2 SHALL ALTERNATE
AND SHALL BE PROGRAMMED TO READ

MESSAGE 1: 95 RAMP
CLOSED
STARTING

MESSAGE 2: 01-01-08
(DAY) THRU
(DATE) 01-01-08

BEGIN
WORK ZONE



①

②

③


④



⑤

⑥


⑦

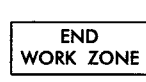

⑧

⑨

⑩

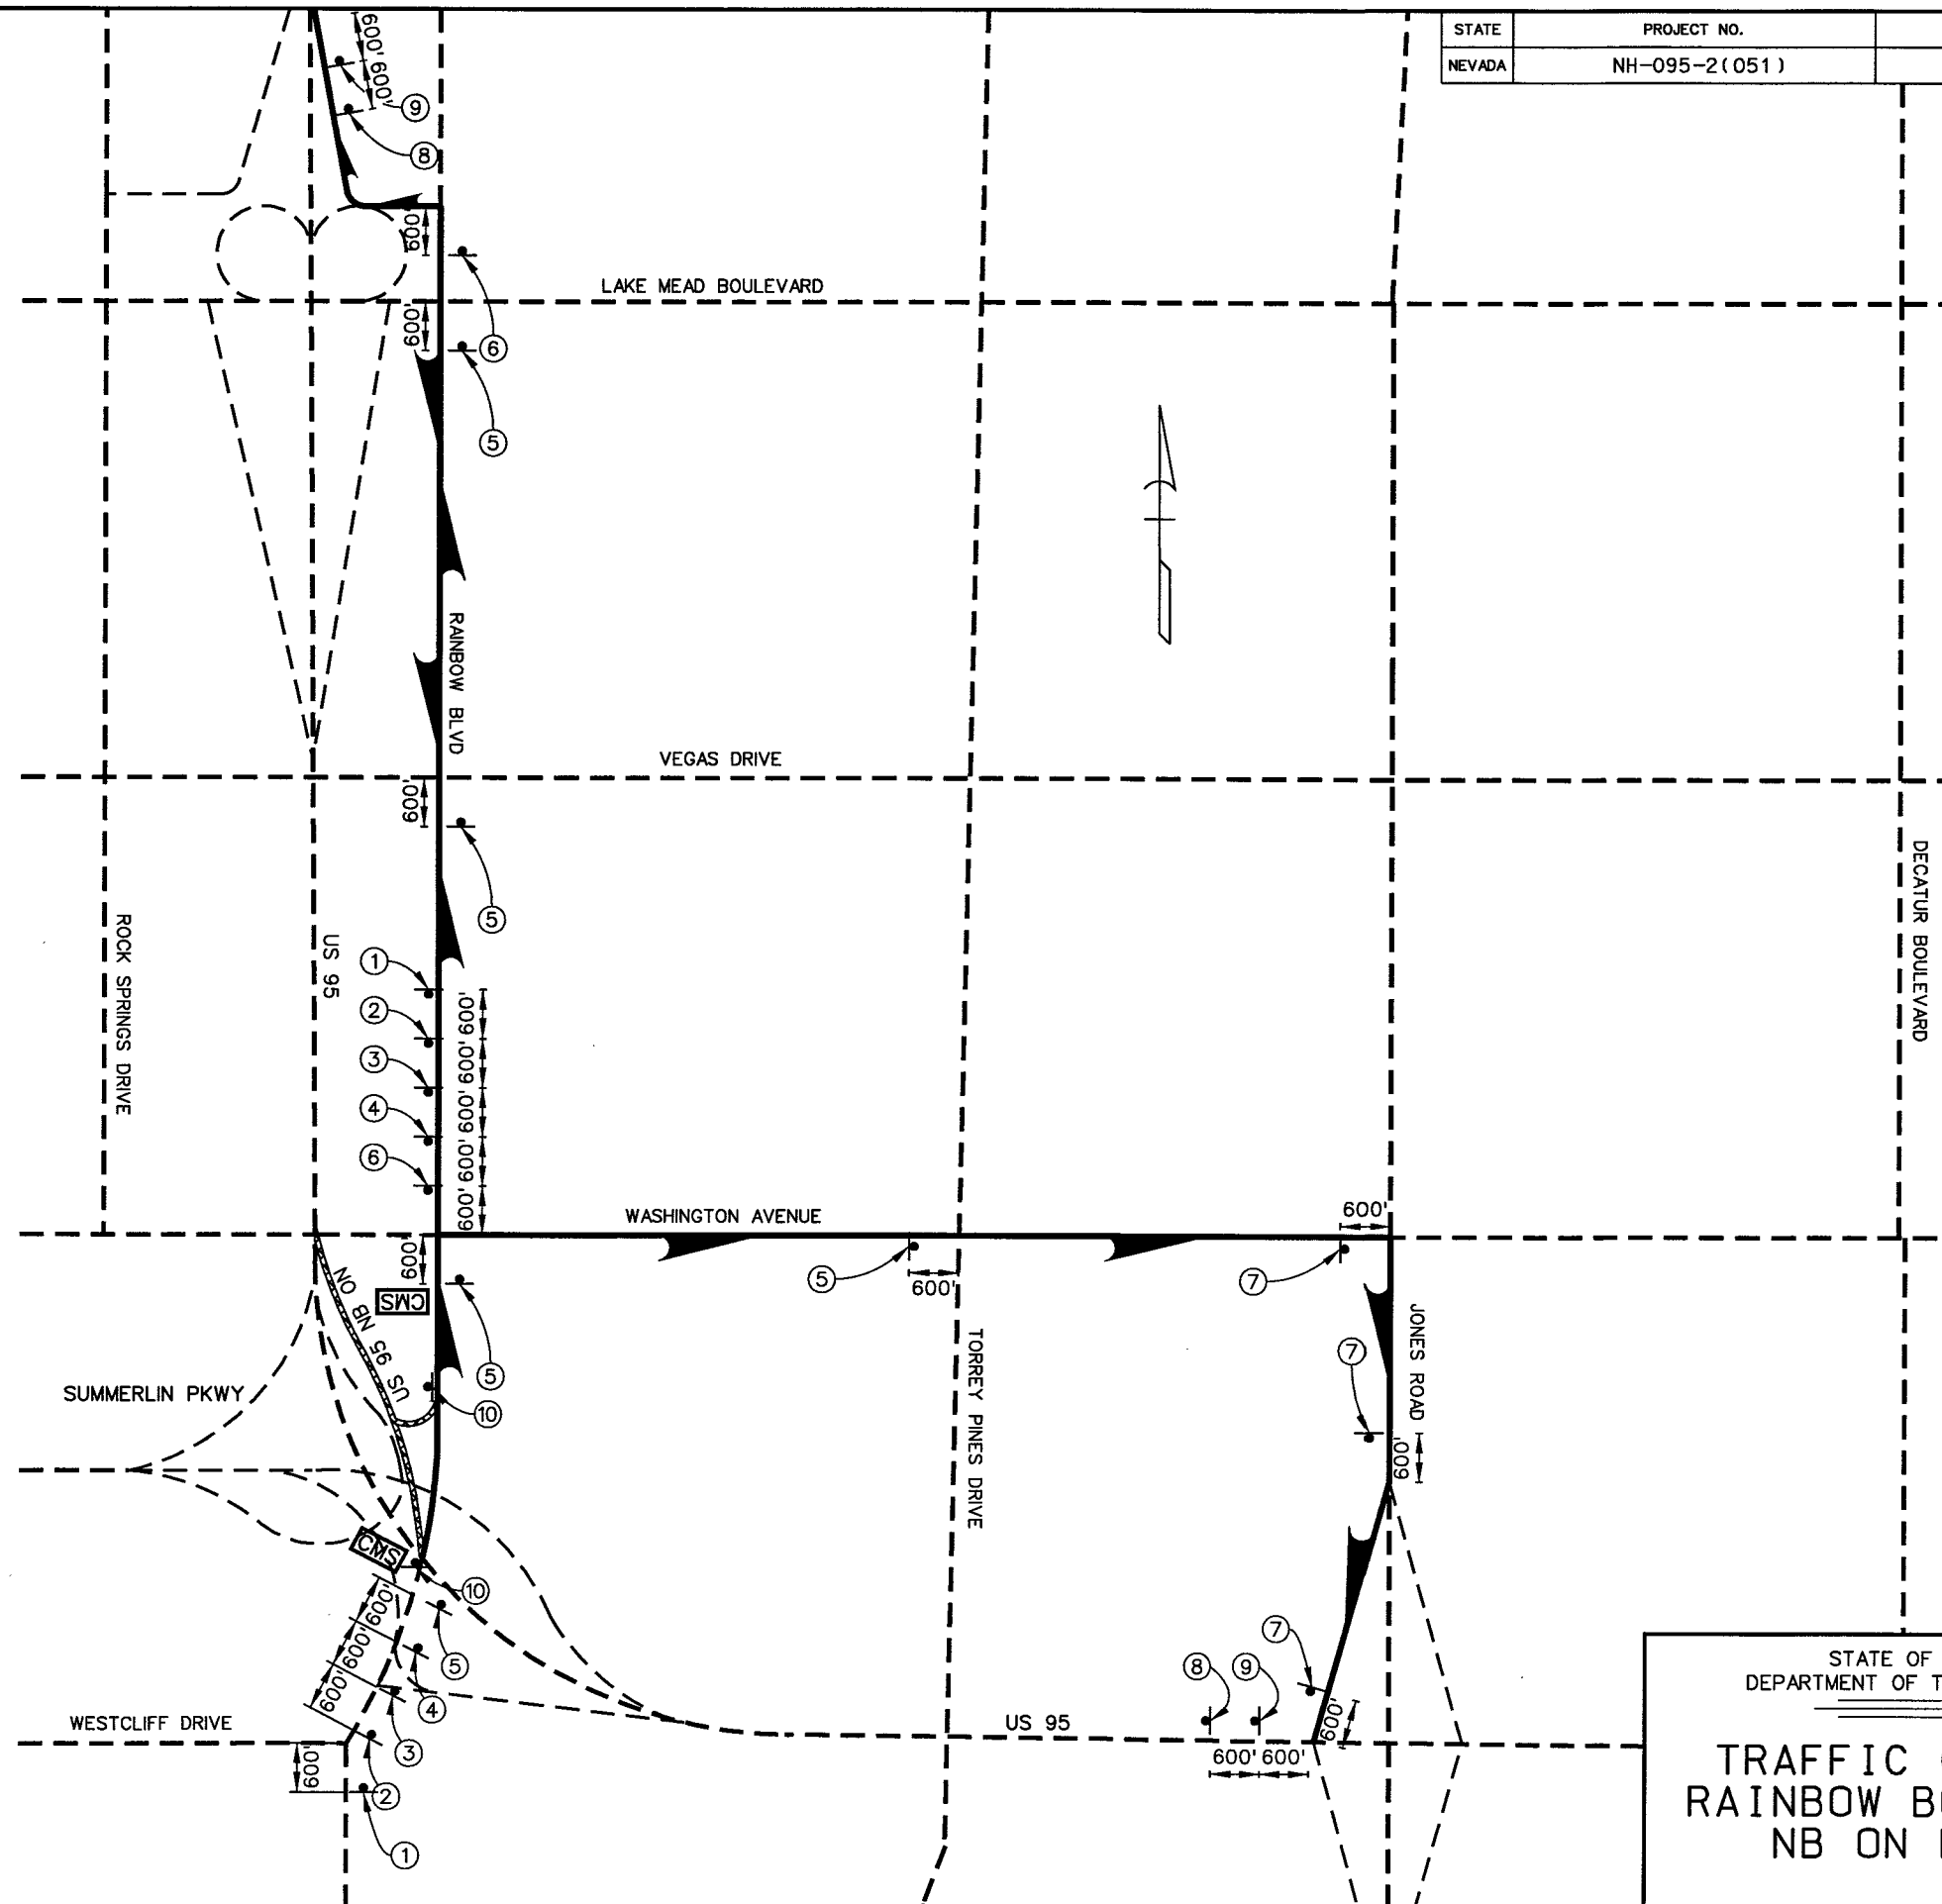

STATE OF NEVADA
DEPARTMENT OF TRANSPORTATION

TRAFFIC CONTROL
RAINBOW BOULEVARD
NB ON DETOUR

STATE	PROJECT NO.	COUNTY	SHEET NO.
NEVADA	NH-095-2(051)	CLARK	TC91

- LEGEND -



- WORK ZONE



- CHANGEABLE MESSAGE SIGN



- DETOUR ROUTE

BEGIN
WORK ZONE

①



②



③



④



⑤



⑥



⑦



⑧

END
WORK ZONE

⑨

ROAD
CLOSED

⑩

CHANGEABLE MESSAGE SIGN NOTES


- 2 WEEKS PRIOR TO CONSTRUCTION AT LOCATION(S) 1

- MESSAGES 1 AND 2 SHALL ALTERNATE AND SHALL BE PROGRAMMED TO READ

MESSAGE 1: RANCHO
CLOSED
STARTING

MESSAGE 2: 01-01-08
(DAY) THRU

(DATE) 01-01-08

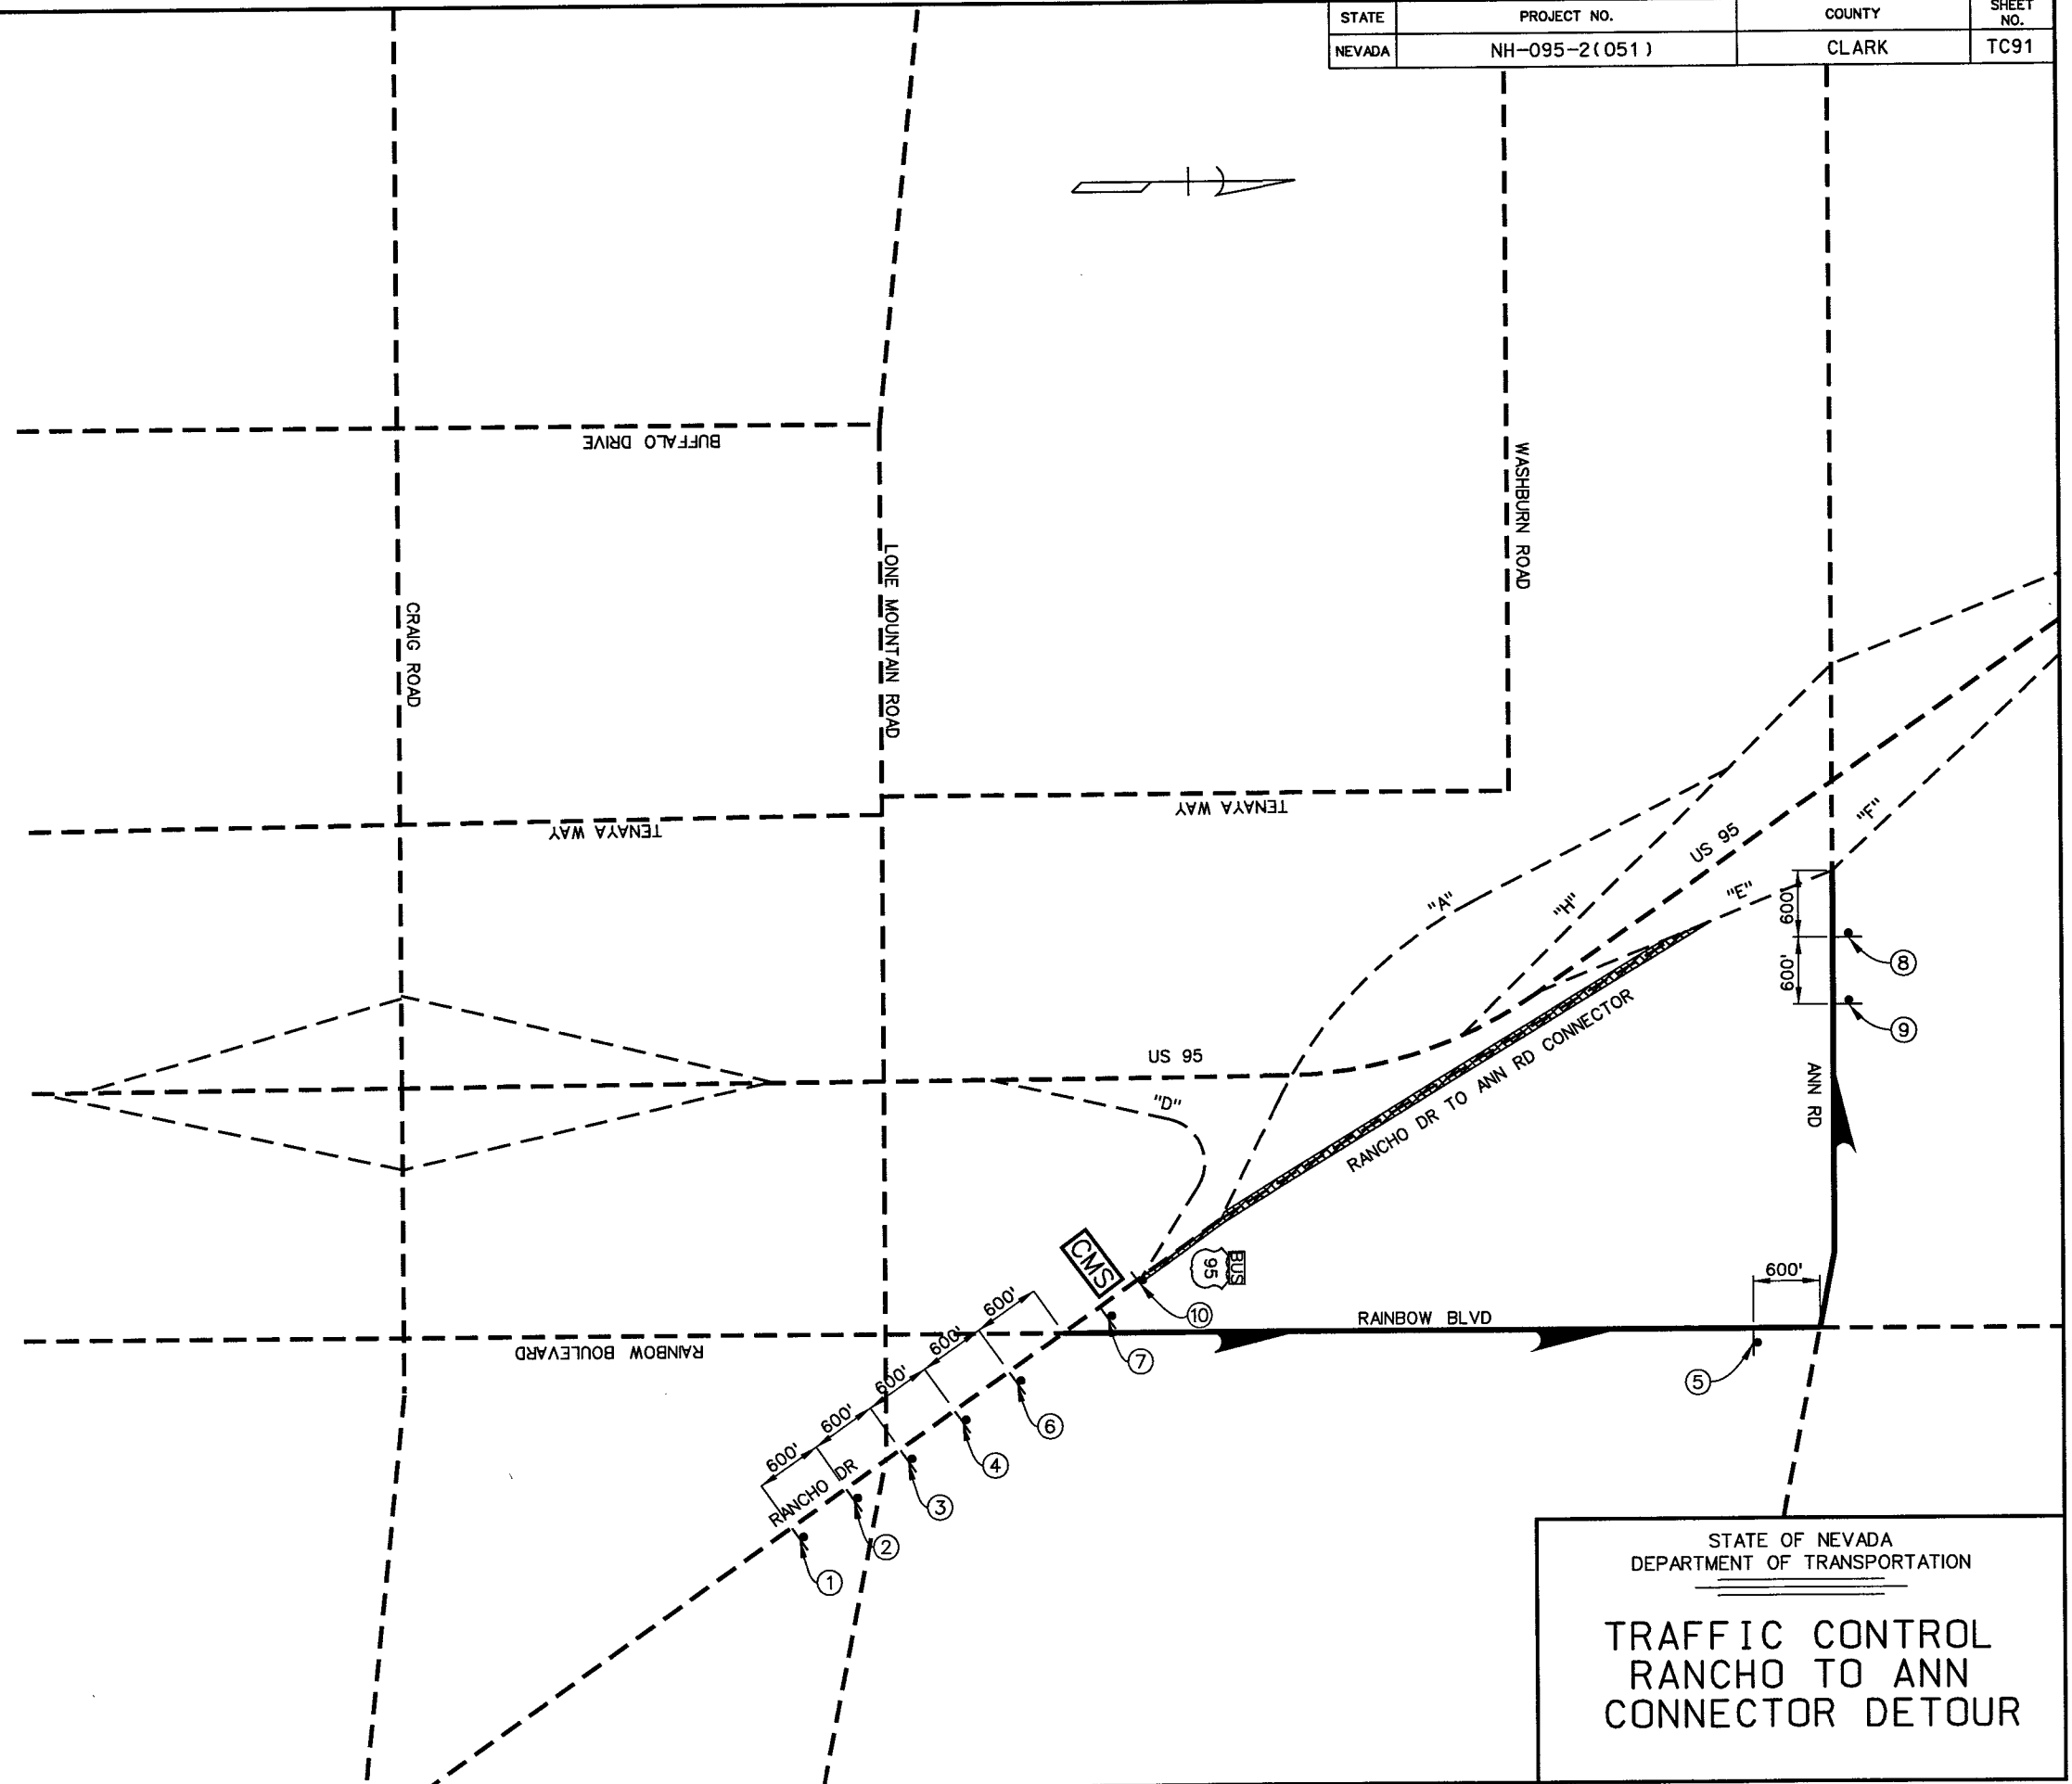

STATE OF NEVADA
DEPARTMENT OF TRANSPORTATION

TRAFFIC CONTROL
RANCHO TO ANN
CONNECTOR DETOUR

STATE	PROJECT NO.	COUNTY	SHEET NO.
NEVADA	NH-095-2(051)	CLARK	TC92

- LEGEND -




- WORK ZONE



- CHANGEABLE MESSAGE SIGN




- DETOUR ROUTE

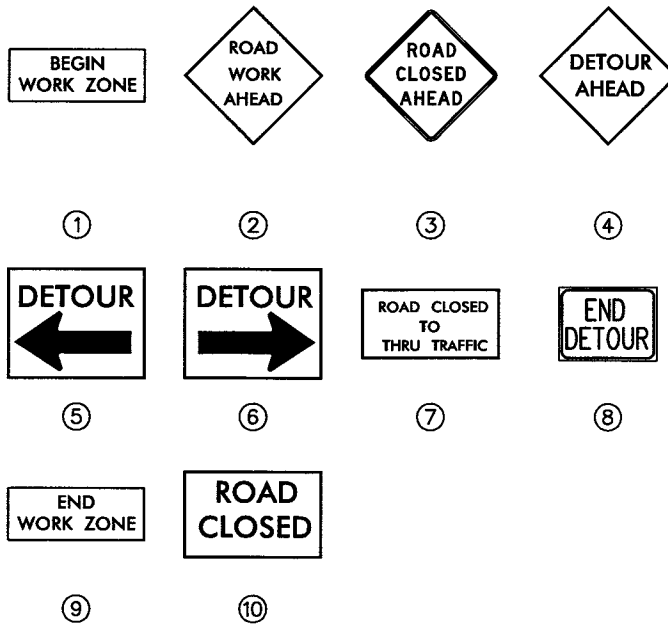

CHANGEABLE MESSAGE SIGN NOTES

1. 2 WEEKS PRIOR TO CONSTRUCTION AT LOCATION(S) 1 AND 2
- A. MESSAGES 1 AND 2 SHALL ALTERNATE AND SHALL BE PROGRAMMED TO READ
 MESSAGE 1: GOWAN RD
CLOSED
STARTING
 MESSAGE 2: 01-01-08
(DAY)
THRU
(DATE) 01-01-08

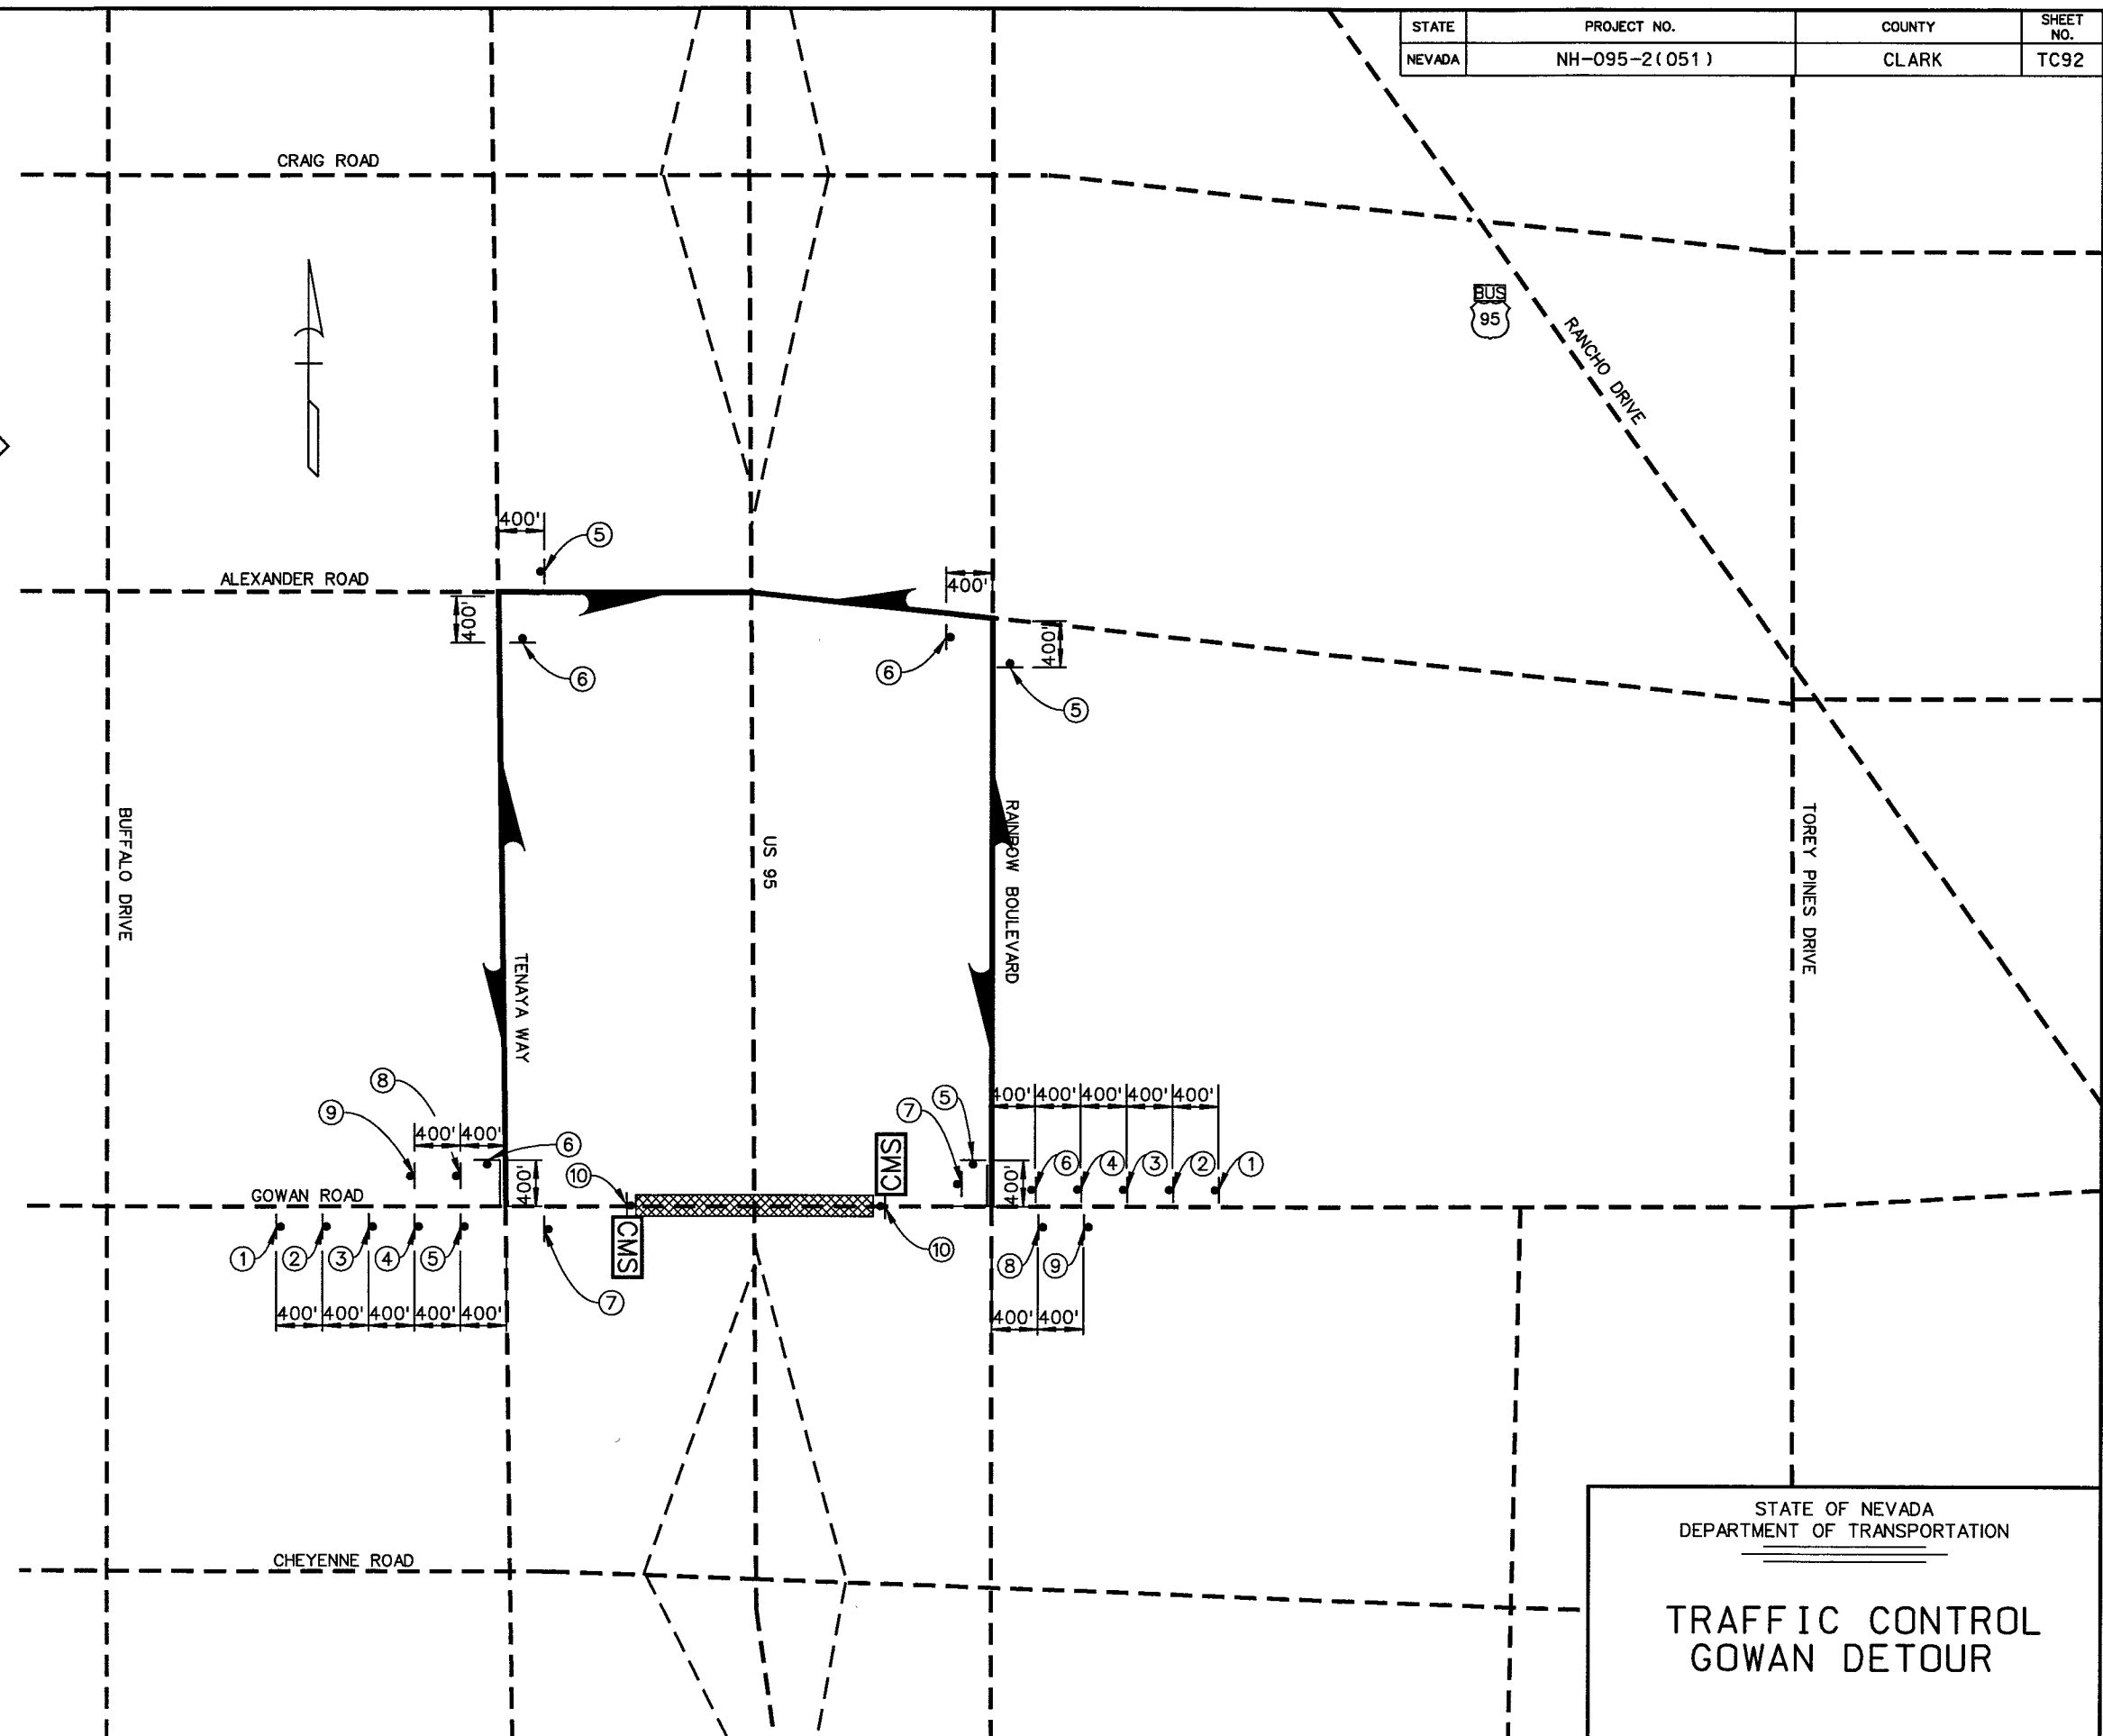

STATE OF NEVADA
DEPARTMENT OF TRANSPORTATION

TRAFFIC CONTROL
GOWAN DETOUR


STATE	PROJECT NO.	COUNTY	SHEET NO.
NEVADA	NH-095-2(051)	CLARK	TC93

- LEGEND -

 - WORK ZONE

 - CHANGEABLE MESSAGE SIGN

 - DETOUR ROUTE

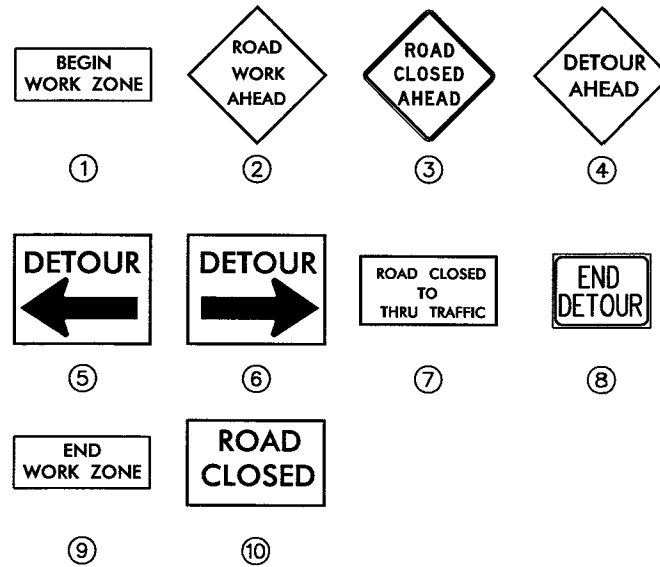


CHANGEABLE MESSAGE SIGN NOTES

1. 2 WEEKS PRIOR TO CONSTRUCTION AT LOCATION(S) 1 AND 2

A. MESSAGES 1 AND 2 SHALL ALTERNATE AND SHALL BE PROGRAMMED TO READ

MESSAGE 1: ALEXANDR
CLOSED
STARTING


MESSAGE 2: 01-01-08
(DAY) THRU
(DATE) 01-01-08

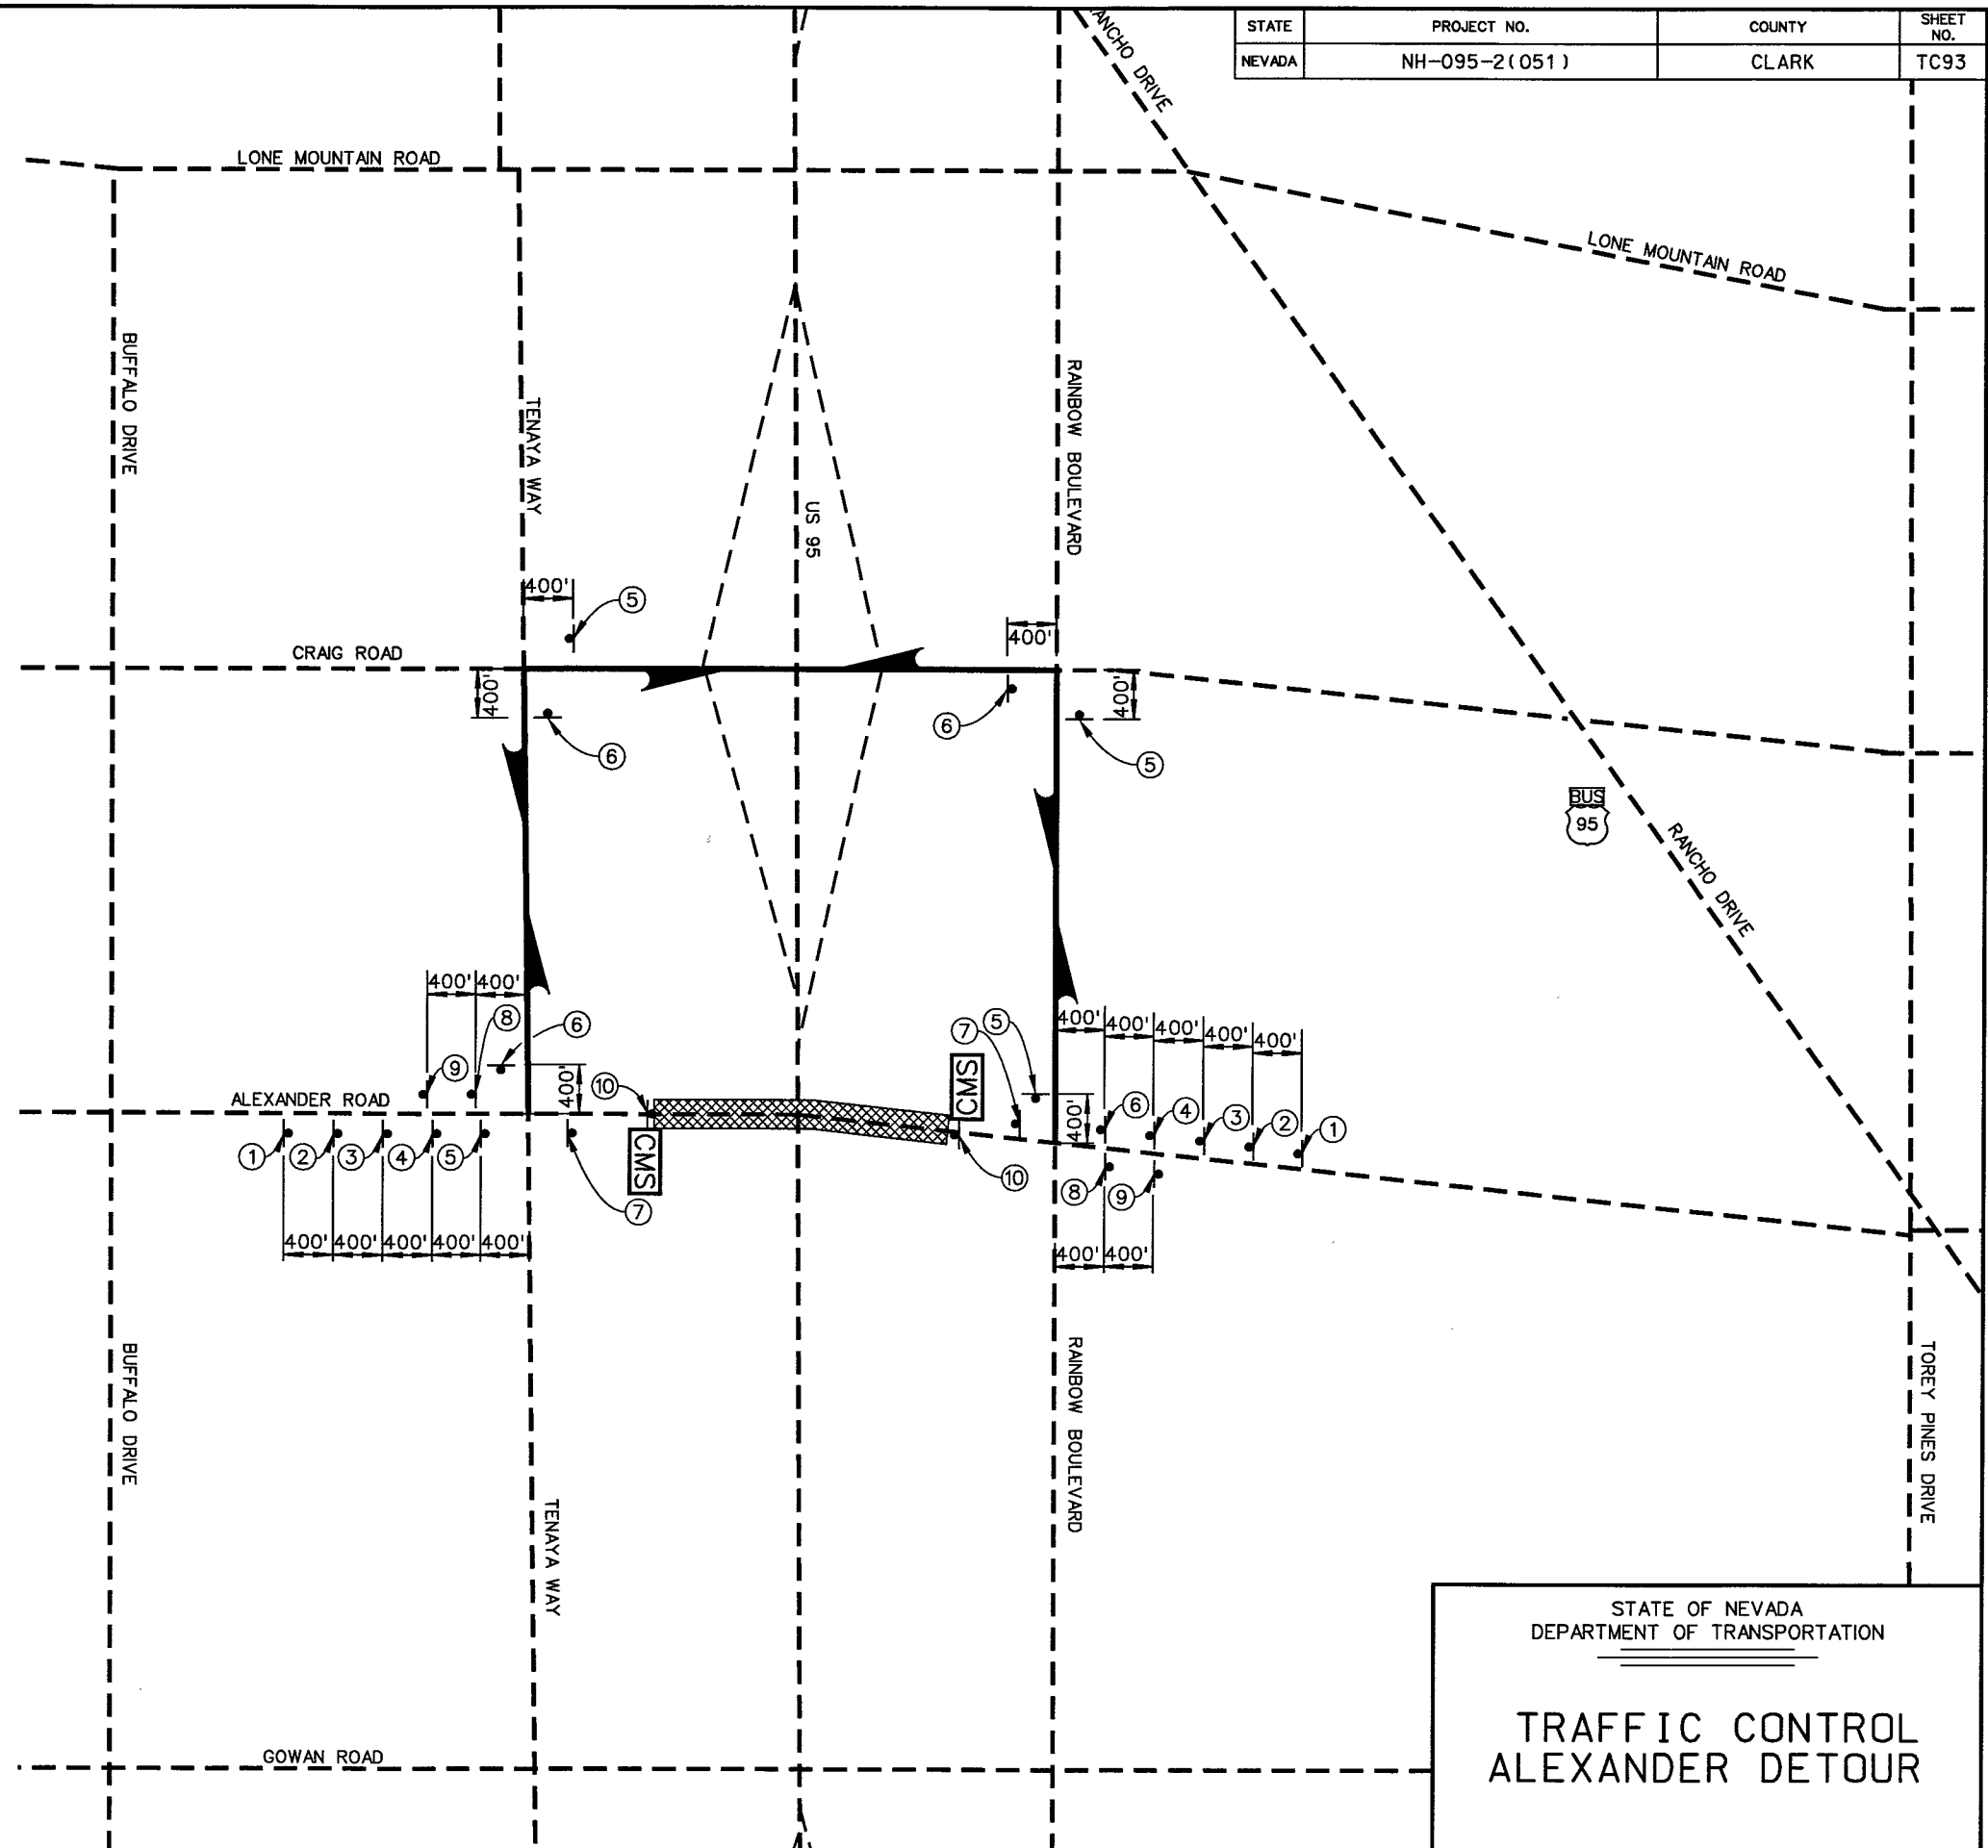

STATE OF NEVADA
DEPARTMENT OF TRANSPORTATION

**TRAFFIC CONTROL
ALEXANDER DETOUR**


STATE	PROJECT NO.	COUNTY	SHEET NO.
NEVADA	NH-095-2(051)	CLARK	TC94

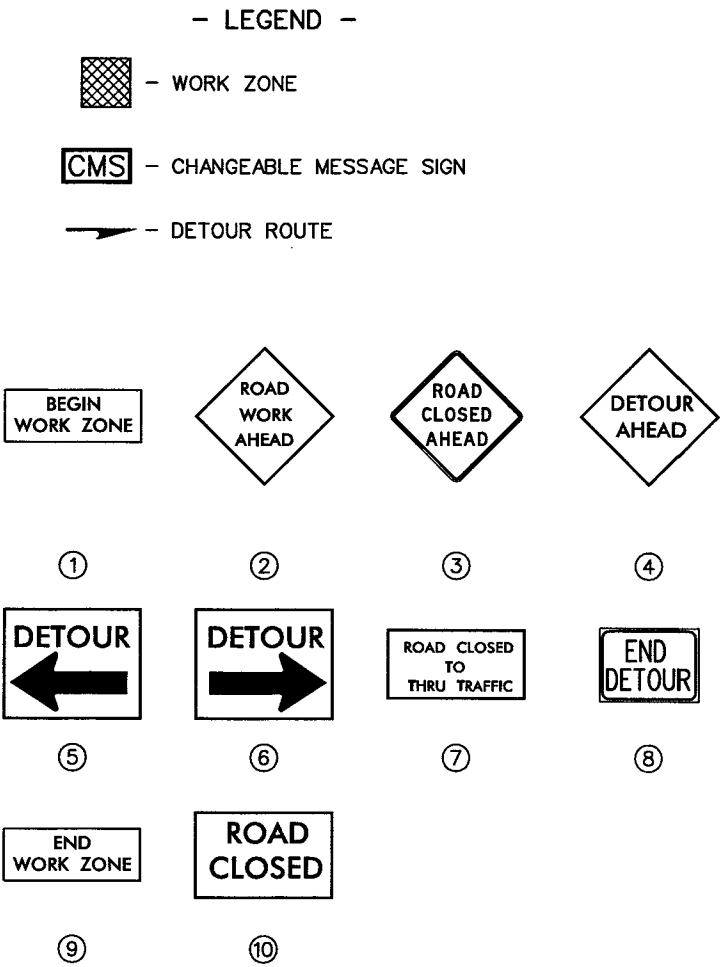

STATE	PROJECT NO.	COUNTY	SHEET NO.
NEVADA	NH-095-2(051)	CLARK	TC95

MATCH LINE B (SHT TC72)



- LEGEND -

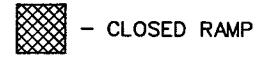

- CLOSED RAMP

CMS - CHANGEABLE MESSAGE SIGN

- DETOUR ROUTE

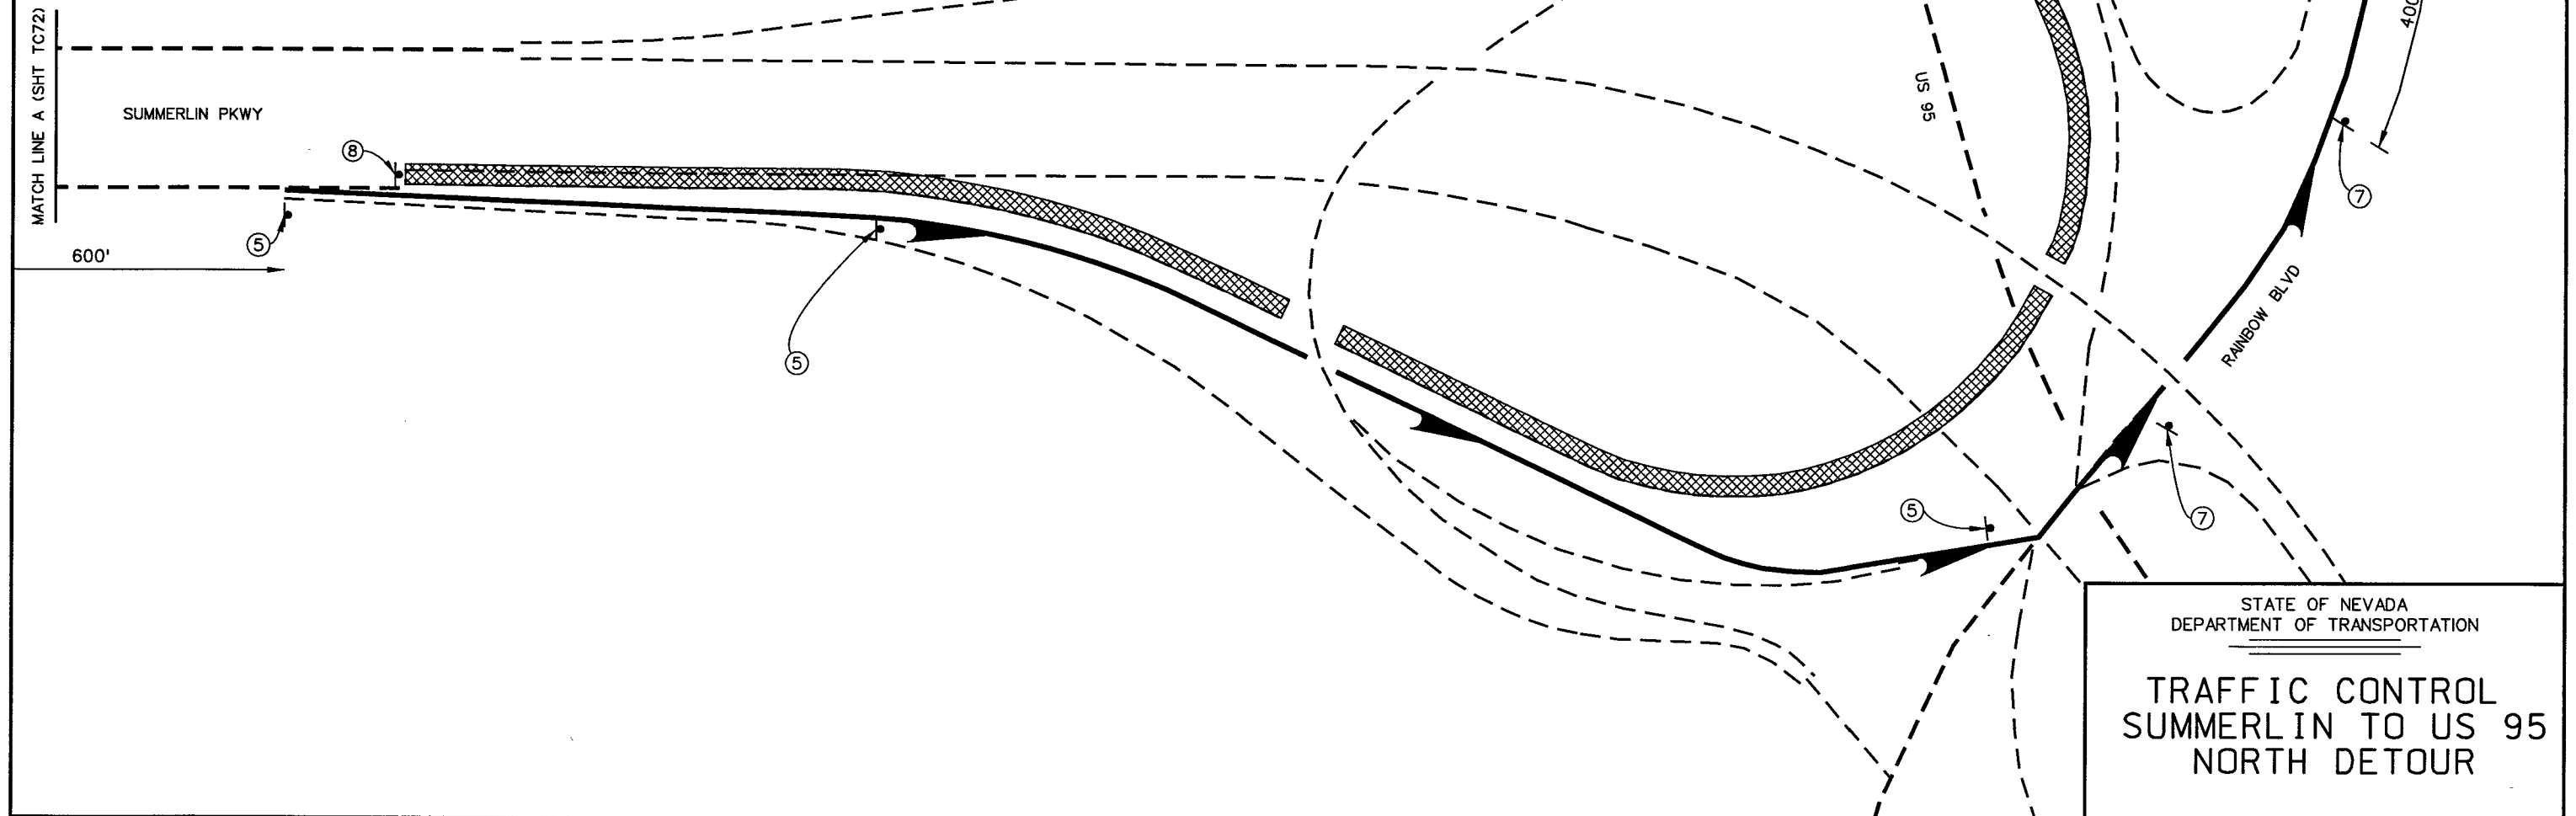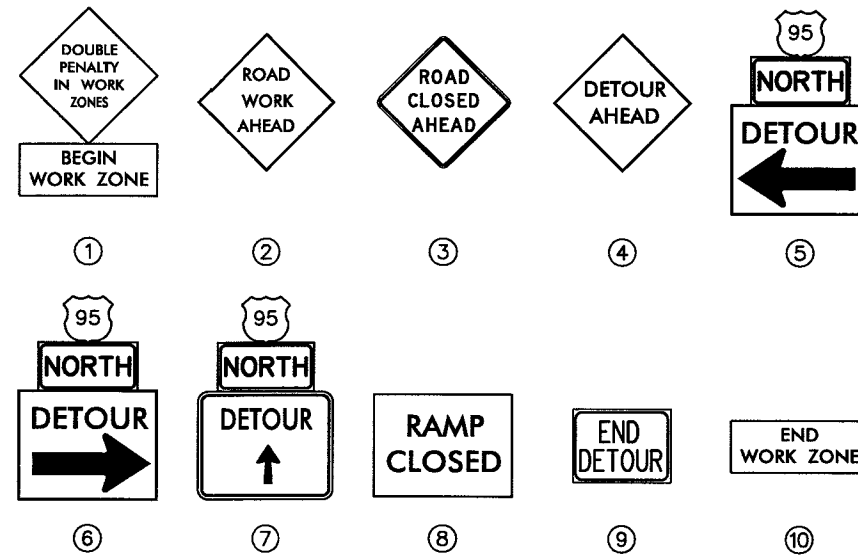

STATE	PROJECT NO.	COUNTY	SHEET NO.
NEVADA	NH-095-2(051)	CLARK	TC96

CHANGEABLE MESSAGE SIGN NOTES

1. DURING CONSTRUCTION
AT LOCATION(S) 1 AND 2

- A. MESSAGES 1 AND 2 SHALL ALTERNATE
AND SHALL BE PROGRAMMED TO READ

MESSAGE 1: 95 NORTH
RAMP
CLOSED

MESSAGE 2: EXIT
RAINBOW
NORTH


CHANGEABLE MESSAGE SIGN NOTES

1. 2 WEEKS PRIOR TO CONSTRUCTION
AT LOCATION(S) 1 AND 2

- A. MESSAGES 1 AND 2 SHALL ALTERNATE
AND SHALL BE PROGRAMMED TO READ

MESSAGE 1: 95 NORTH
RAMP
CLOSED


MESSAGE 2: 01-01-08
(DAY) THRU
(DATE) 01-01-08

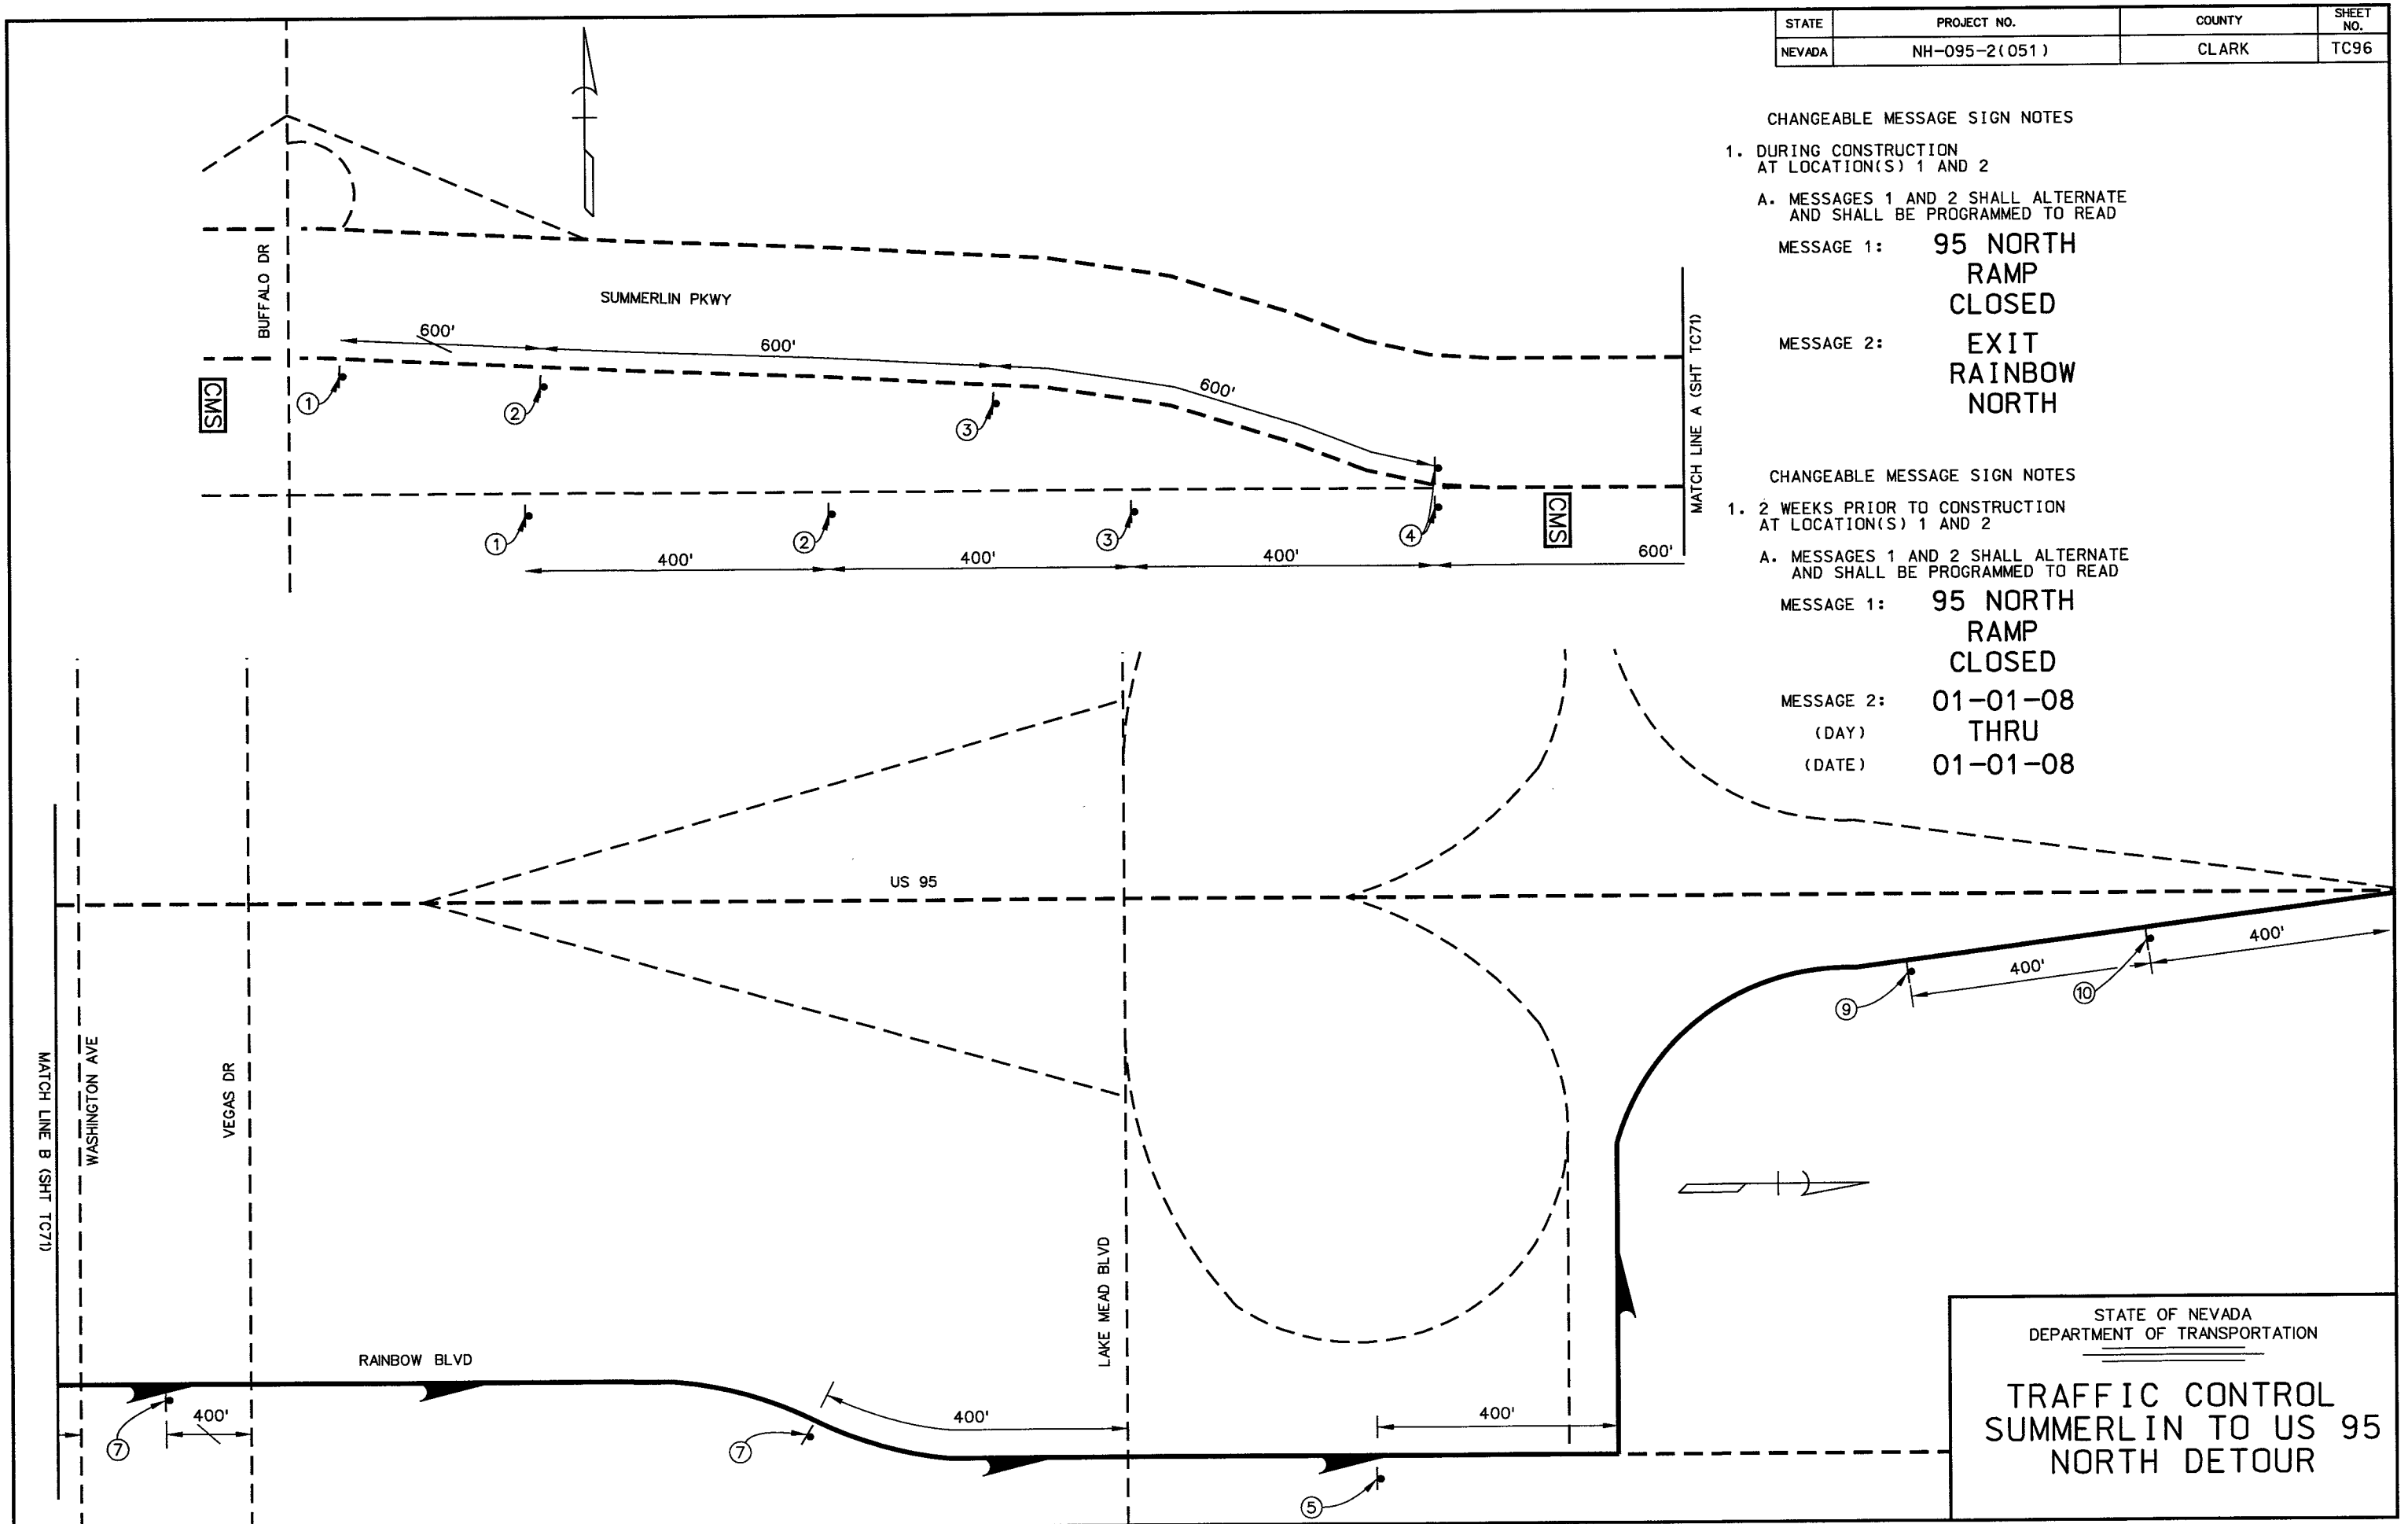

STATE OF NEVADA
DEPARTMENT OF TRANSPORTATION
**TRAFFIC CONTROL
SUMMERLIN TO US 95
NORTH DETOUR**


STATE	PROJECT NO.	COUNTY	SHEET NO.
NEVADA	NH-095-2(051)	CLARK	TC97

- LEGEND -

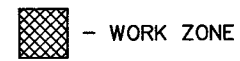

- WORK ZONE

CMS - CHANGEABLE MESSAGE SIGN

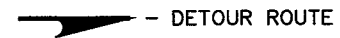

- DETOUR ROUTE



CHANGEABLE MESSAGE SIGN NOTES

1. 2 WEEKS PRIOR TO CONSTRUCTION
AT LOCATION(S) 1 AND 2

- A. MESSAGES 1 AND 2 SHALL ALTERNATE
AND SHALL BE PROGRAMMED TO READ

MESSAGE 1: 95 NORTH(SOUTH)
CLOSED
STARTING

MESSAGE 2: 01-01-08
(DAY) THRU
(DATE) 01-01-08

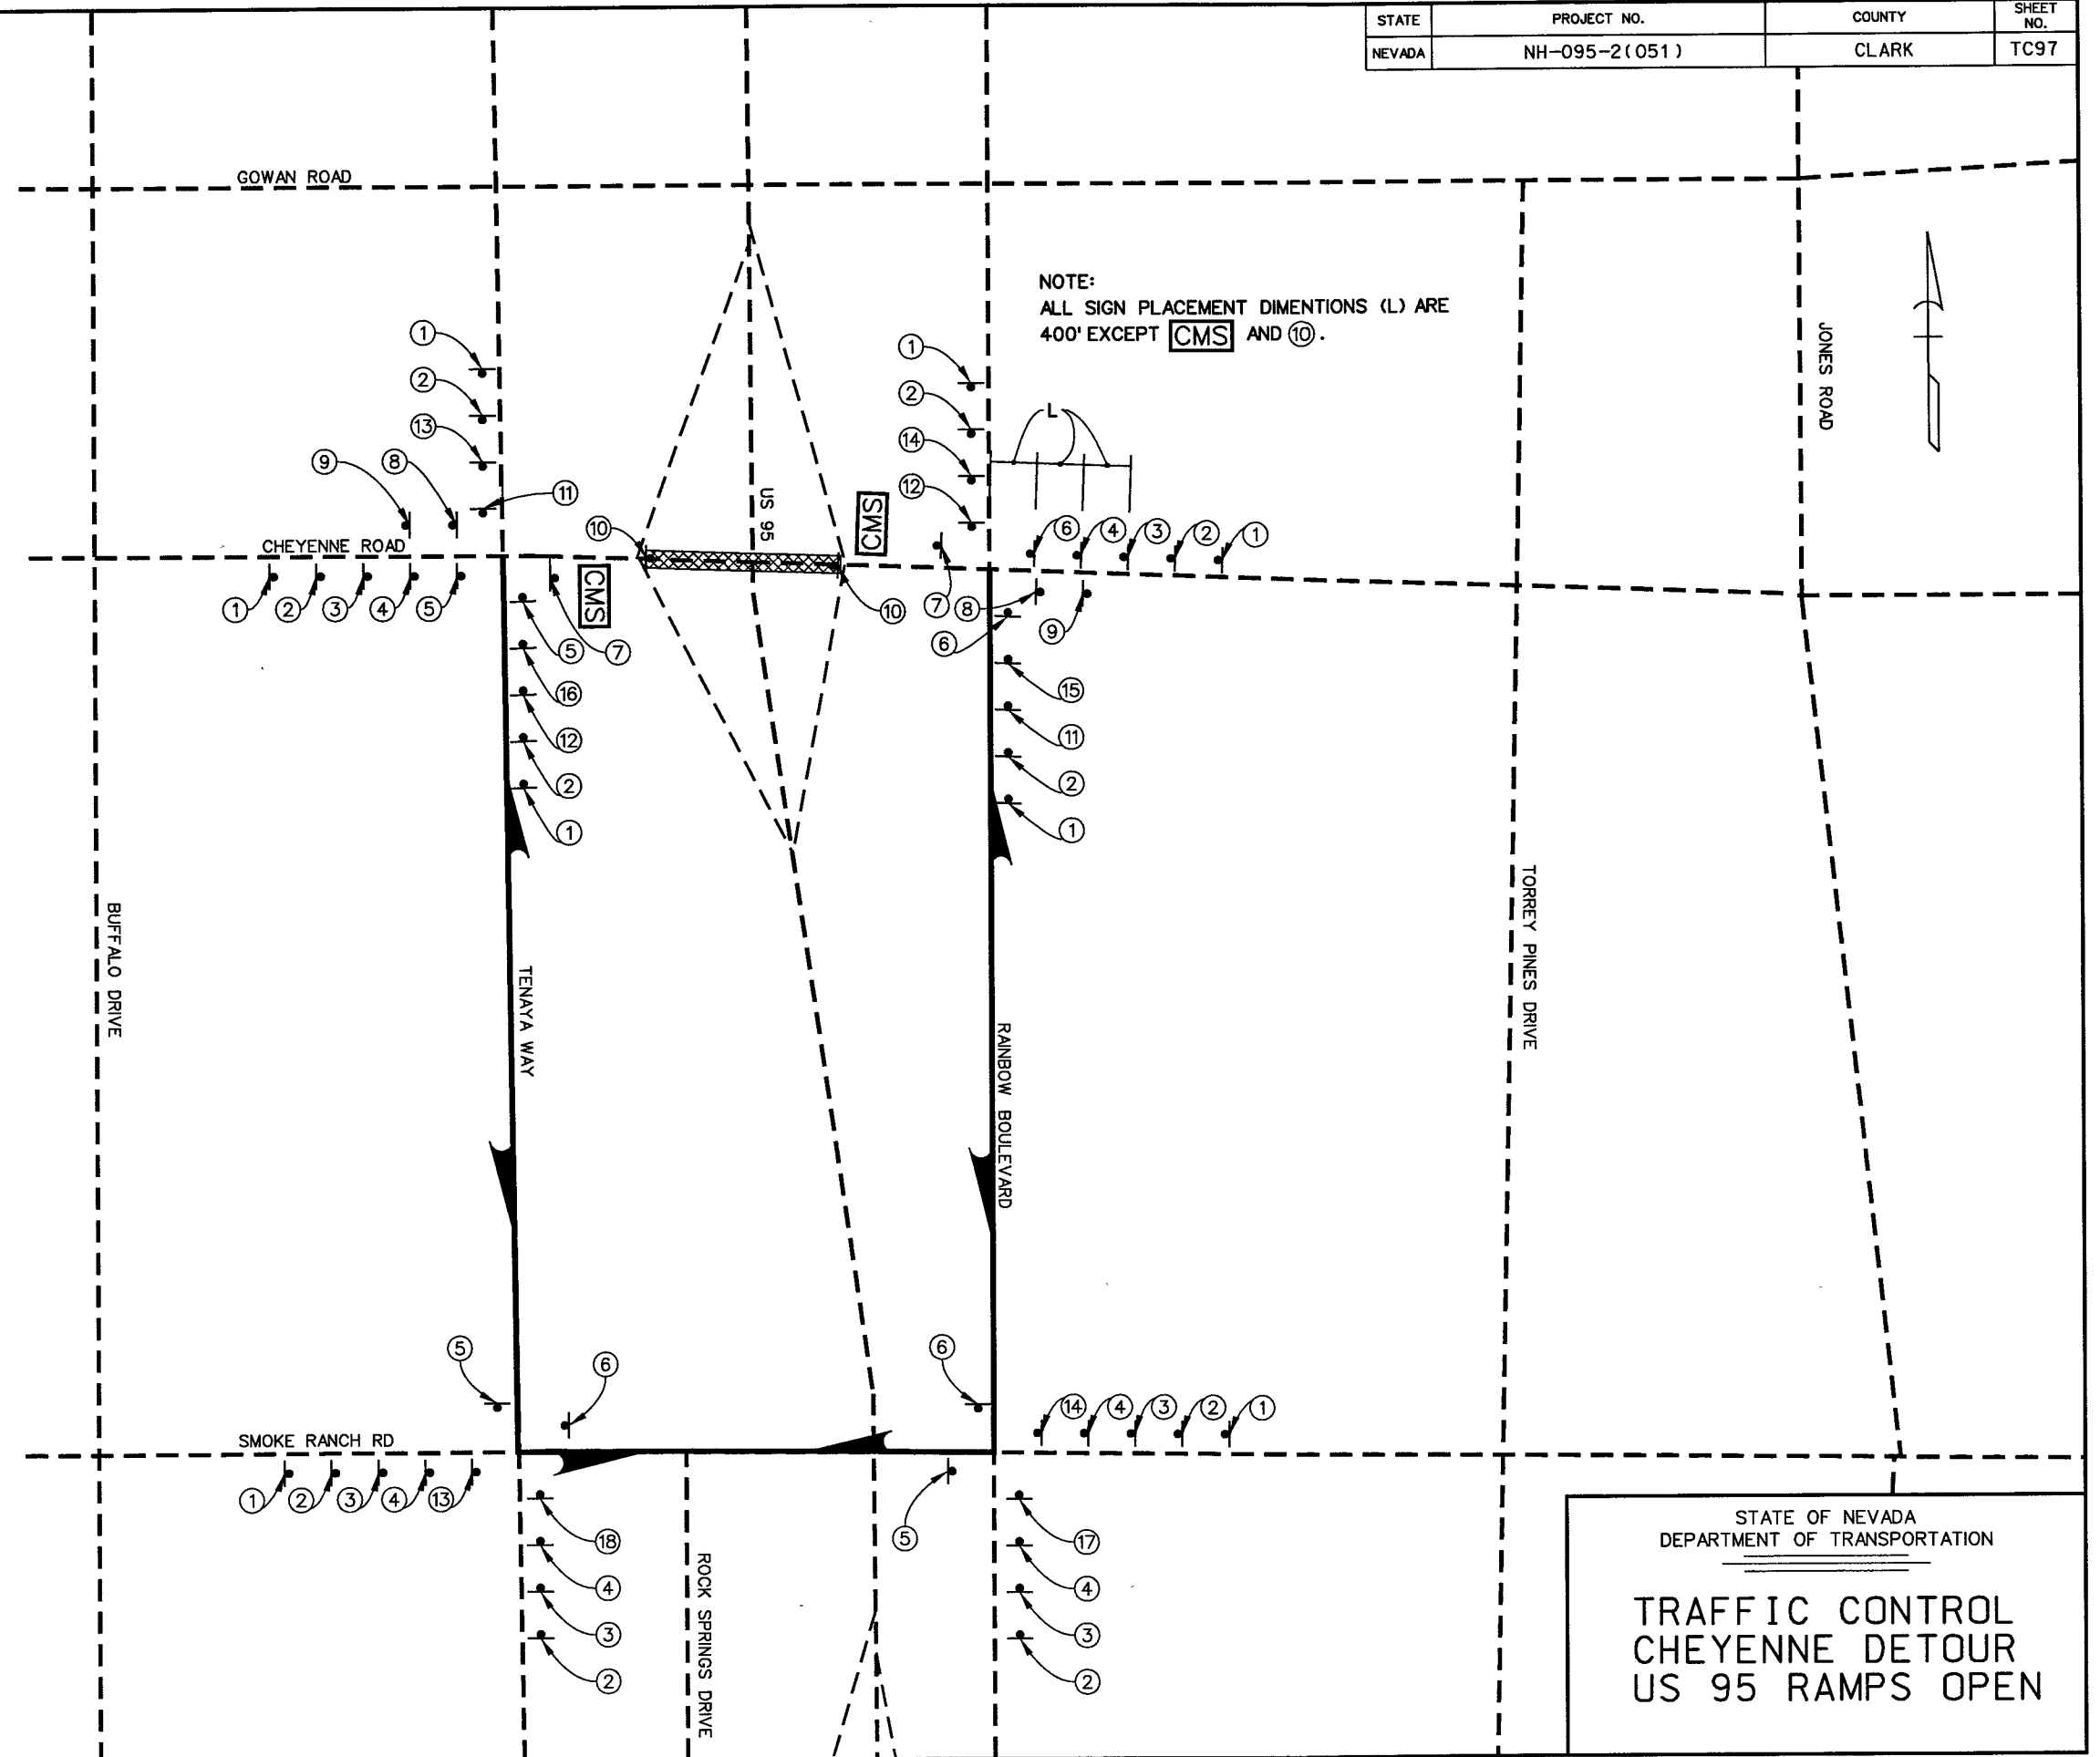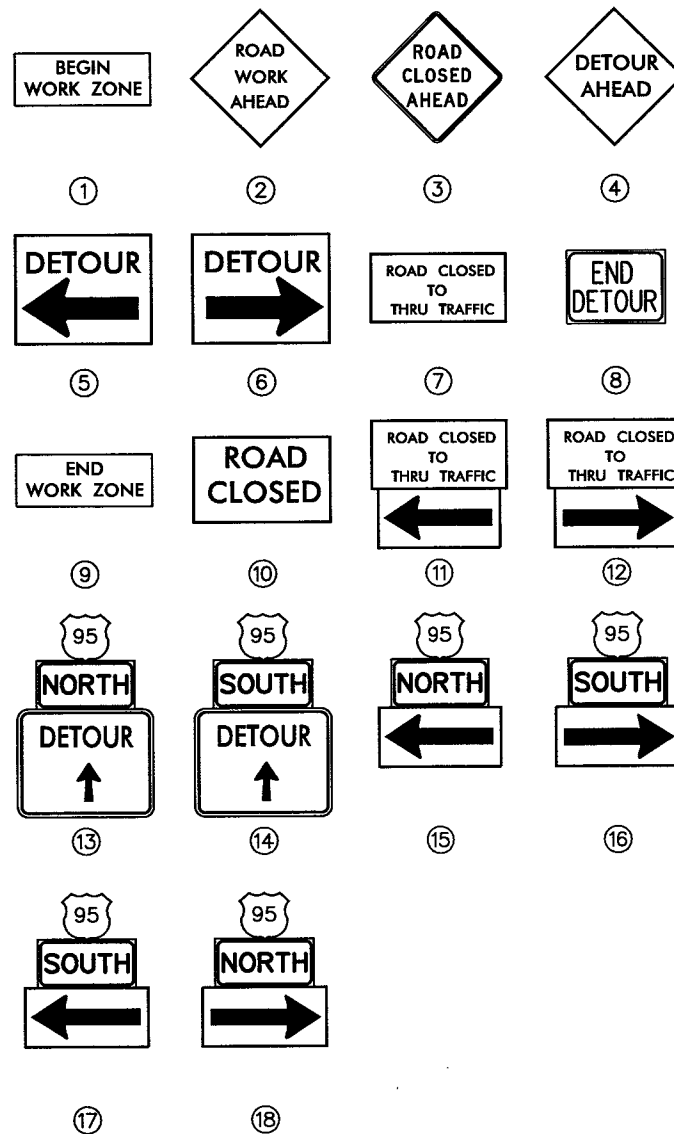

NOTE:
ALL SIGN PLACEMENT DIMENTIONS (L) ARE
400' EXCEPT **CMS** AND ⑩.

STATE OF NEVADA
DEPARTMENT OF TRANSPORTATION

TRAFFIC CONTROL
CHEYENNE DETOUR
US 95 RAMPS OPEN