



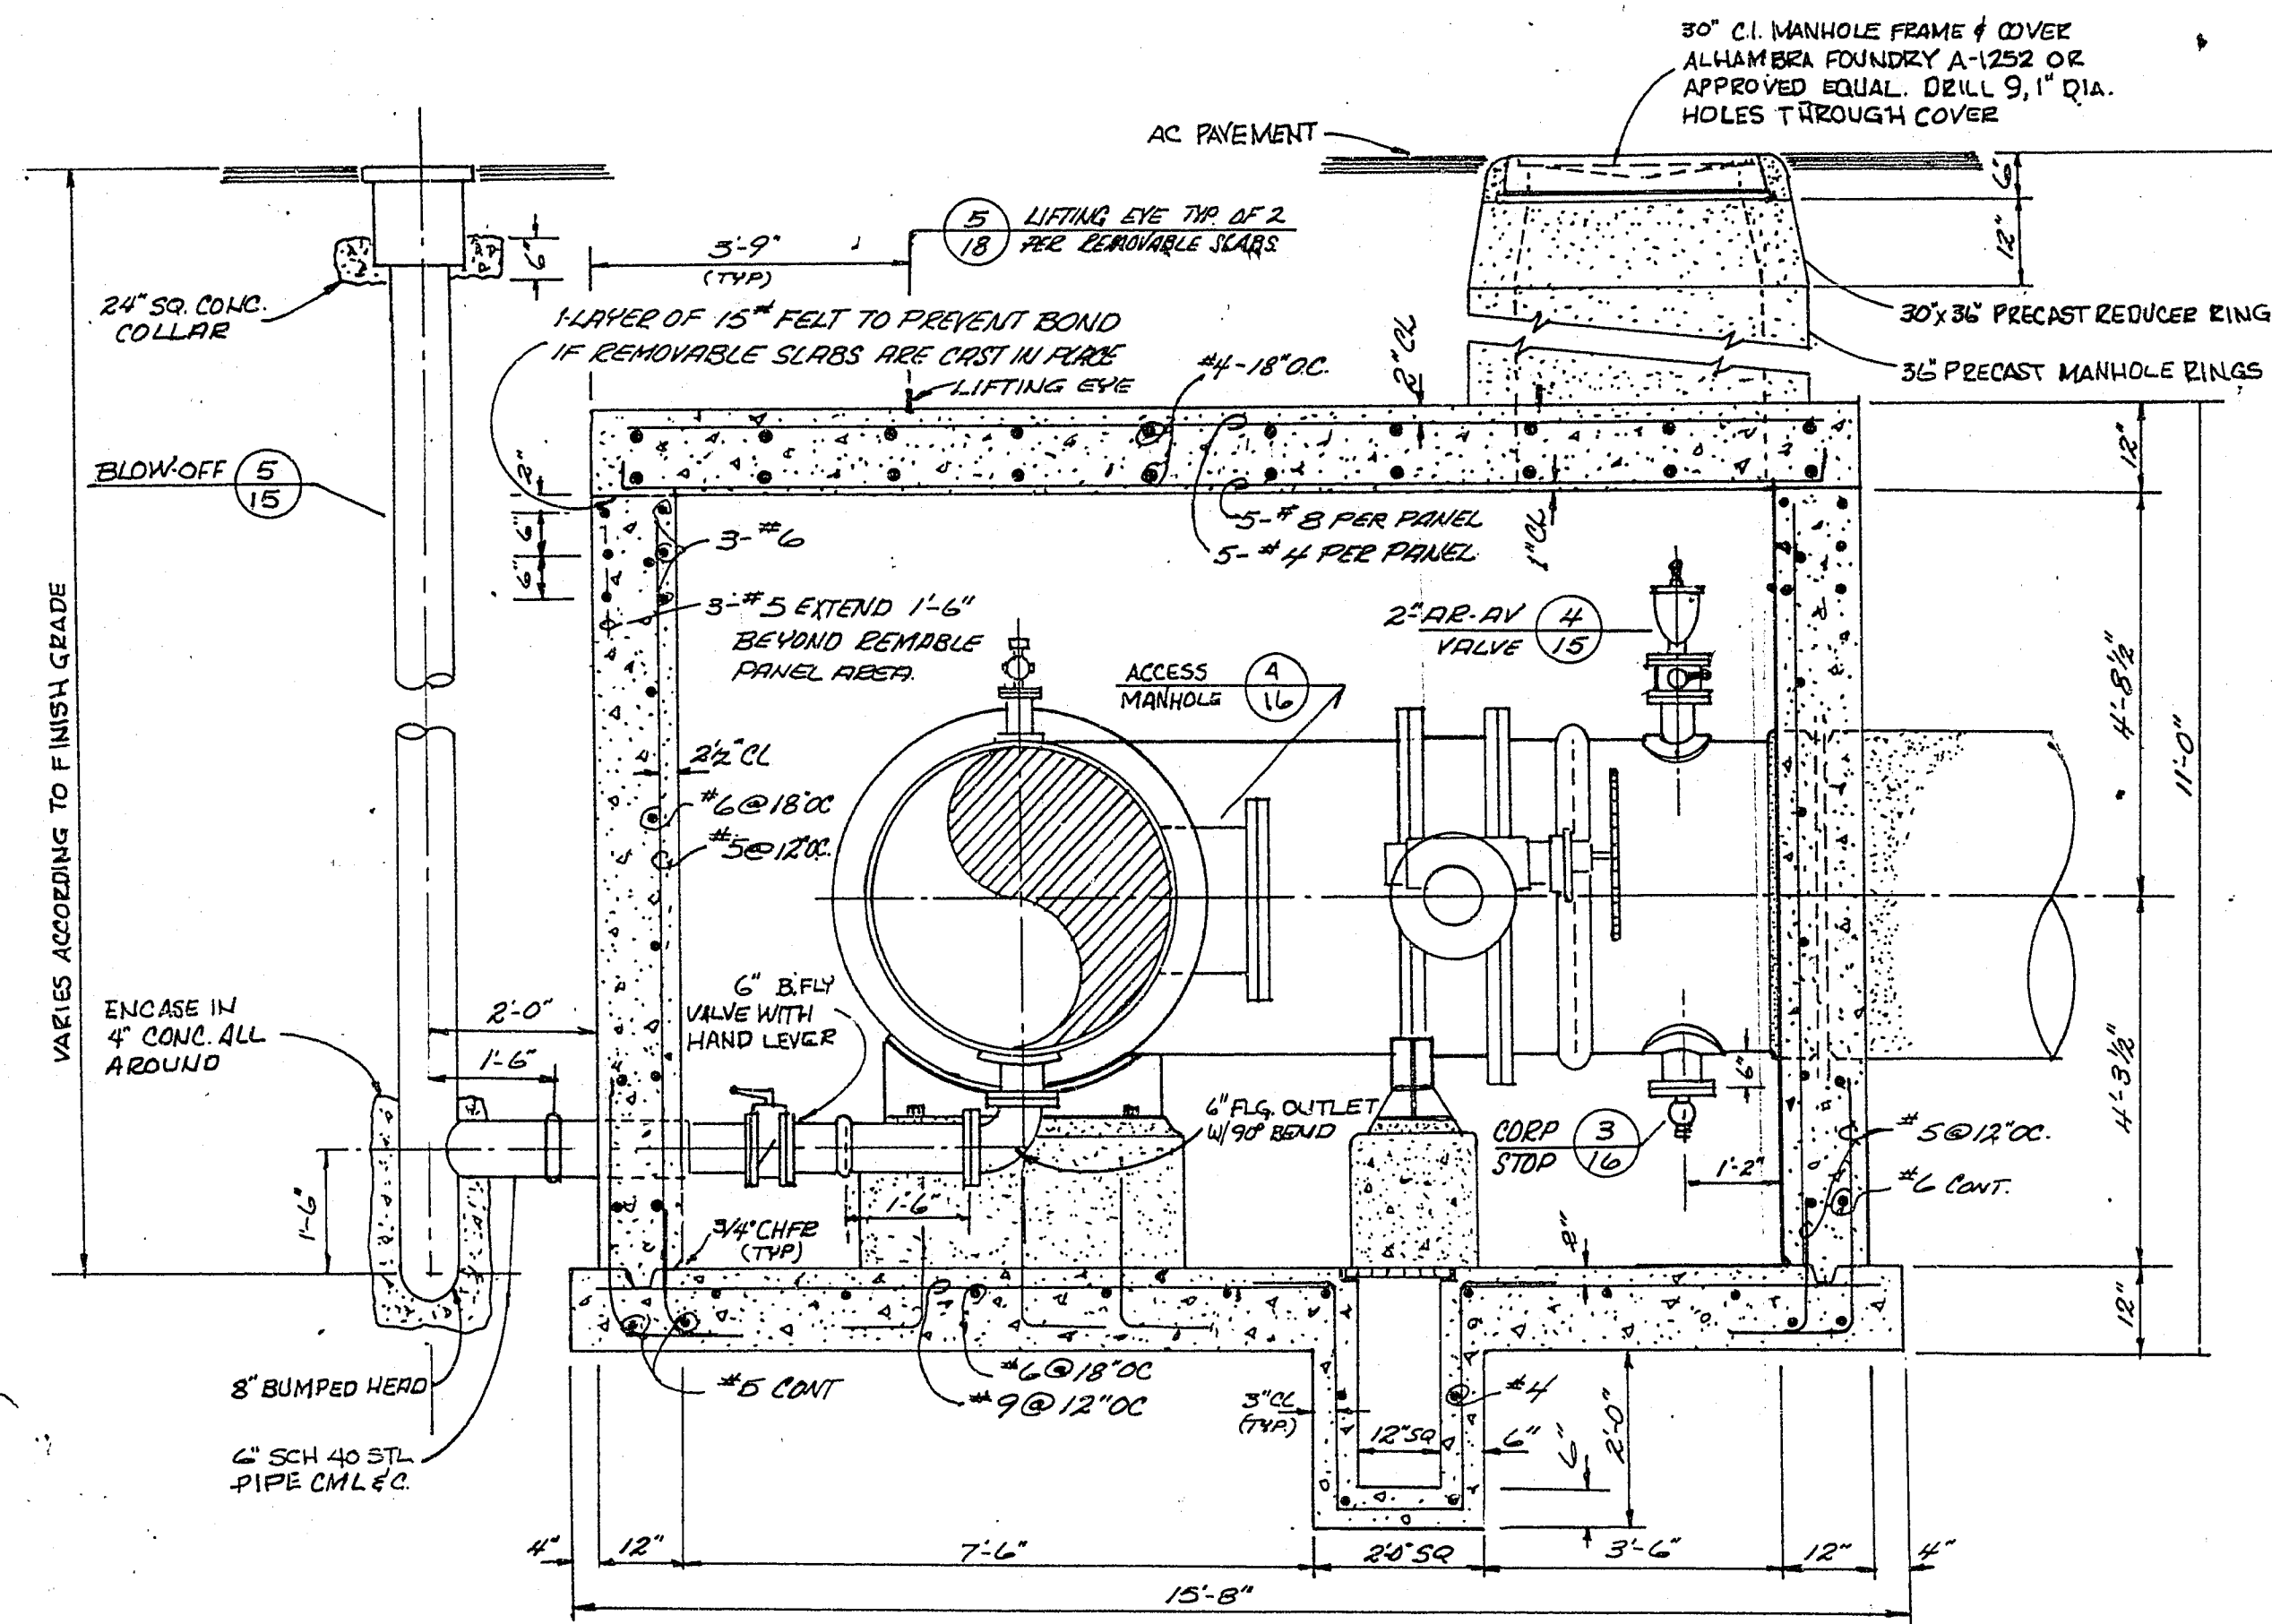


SECTION 2


NOTE:
THERE WILL BE NO EVIDENCE OF GROUNDWATER SEEPAGE AT THE TIME OF ACCEPTANCE. SHOULD GROUND WATER BE ENCOUNTERED DURING CONSTRUCTION, ALL VAULTS MUST BE SEALED TO PREVENT SEEPAGE WHEN COMPLETE.

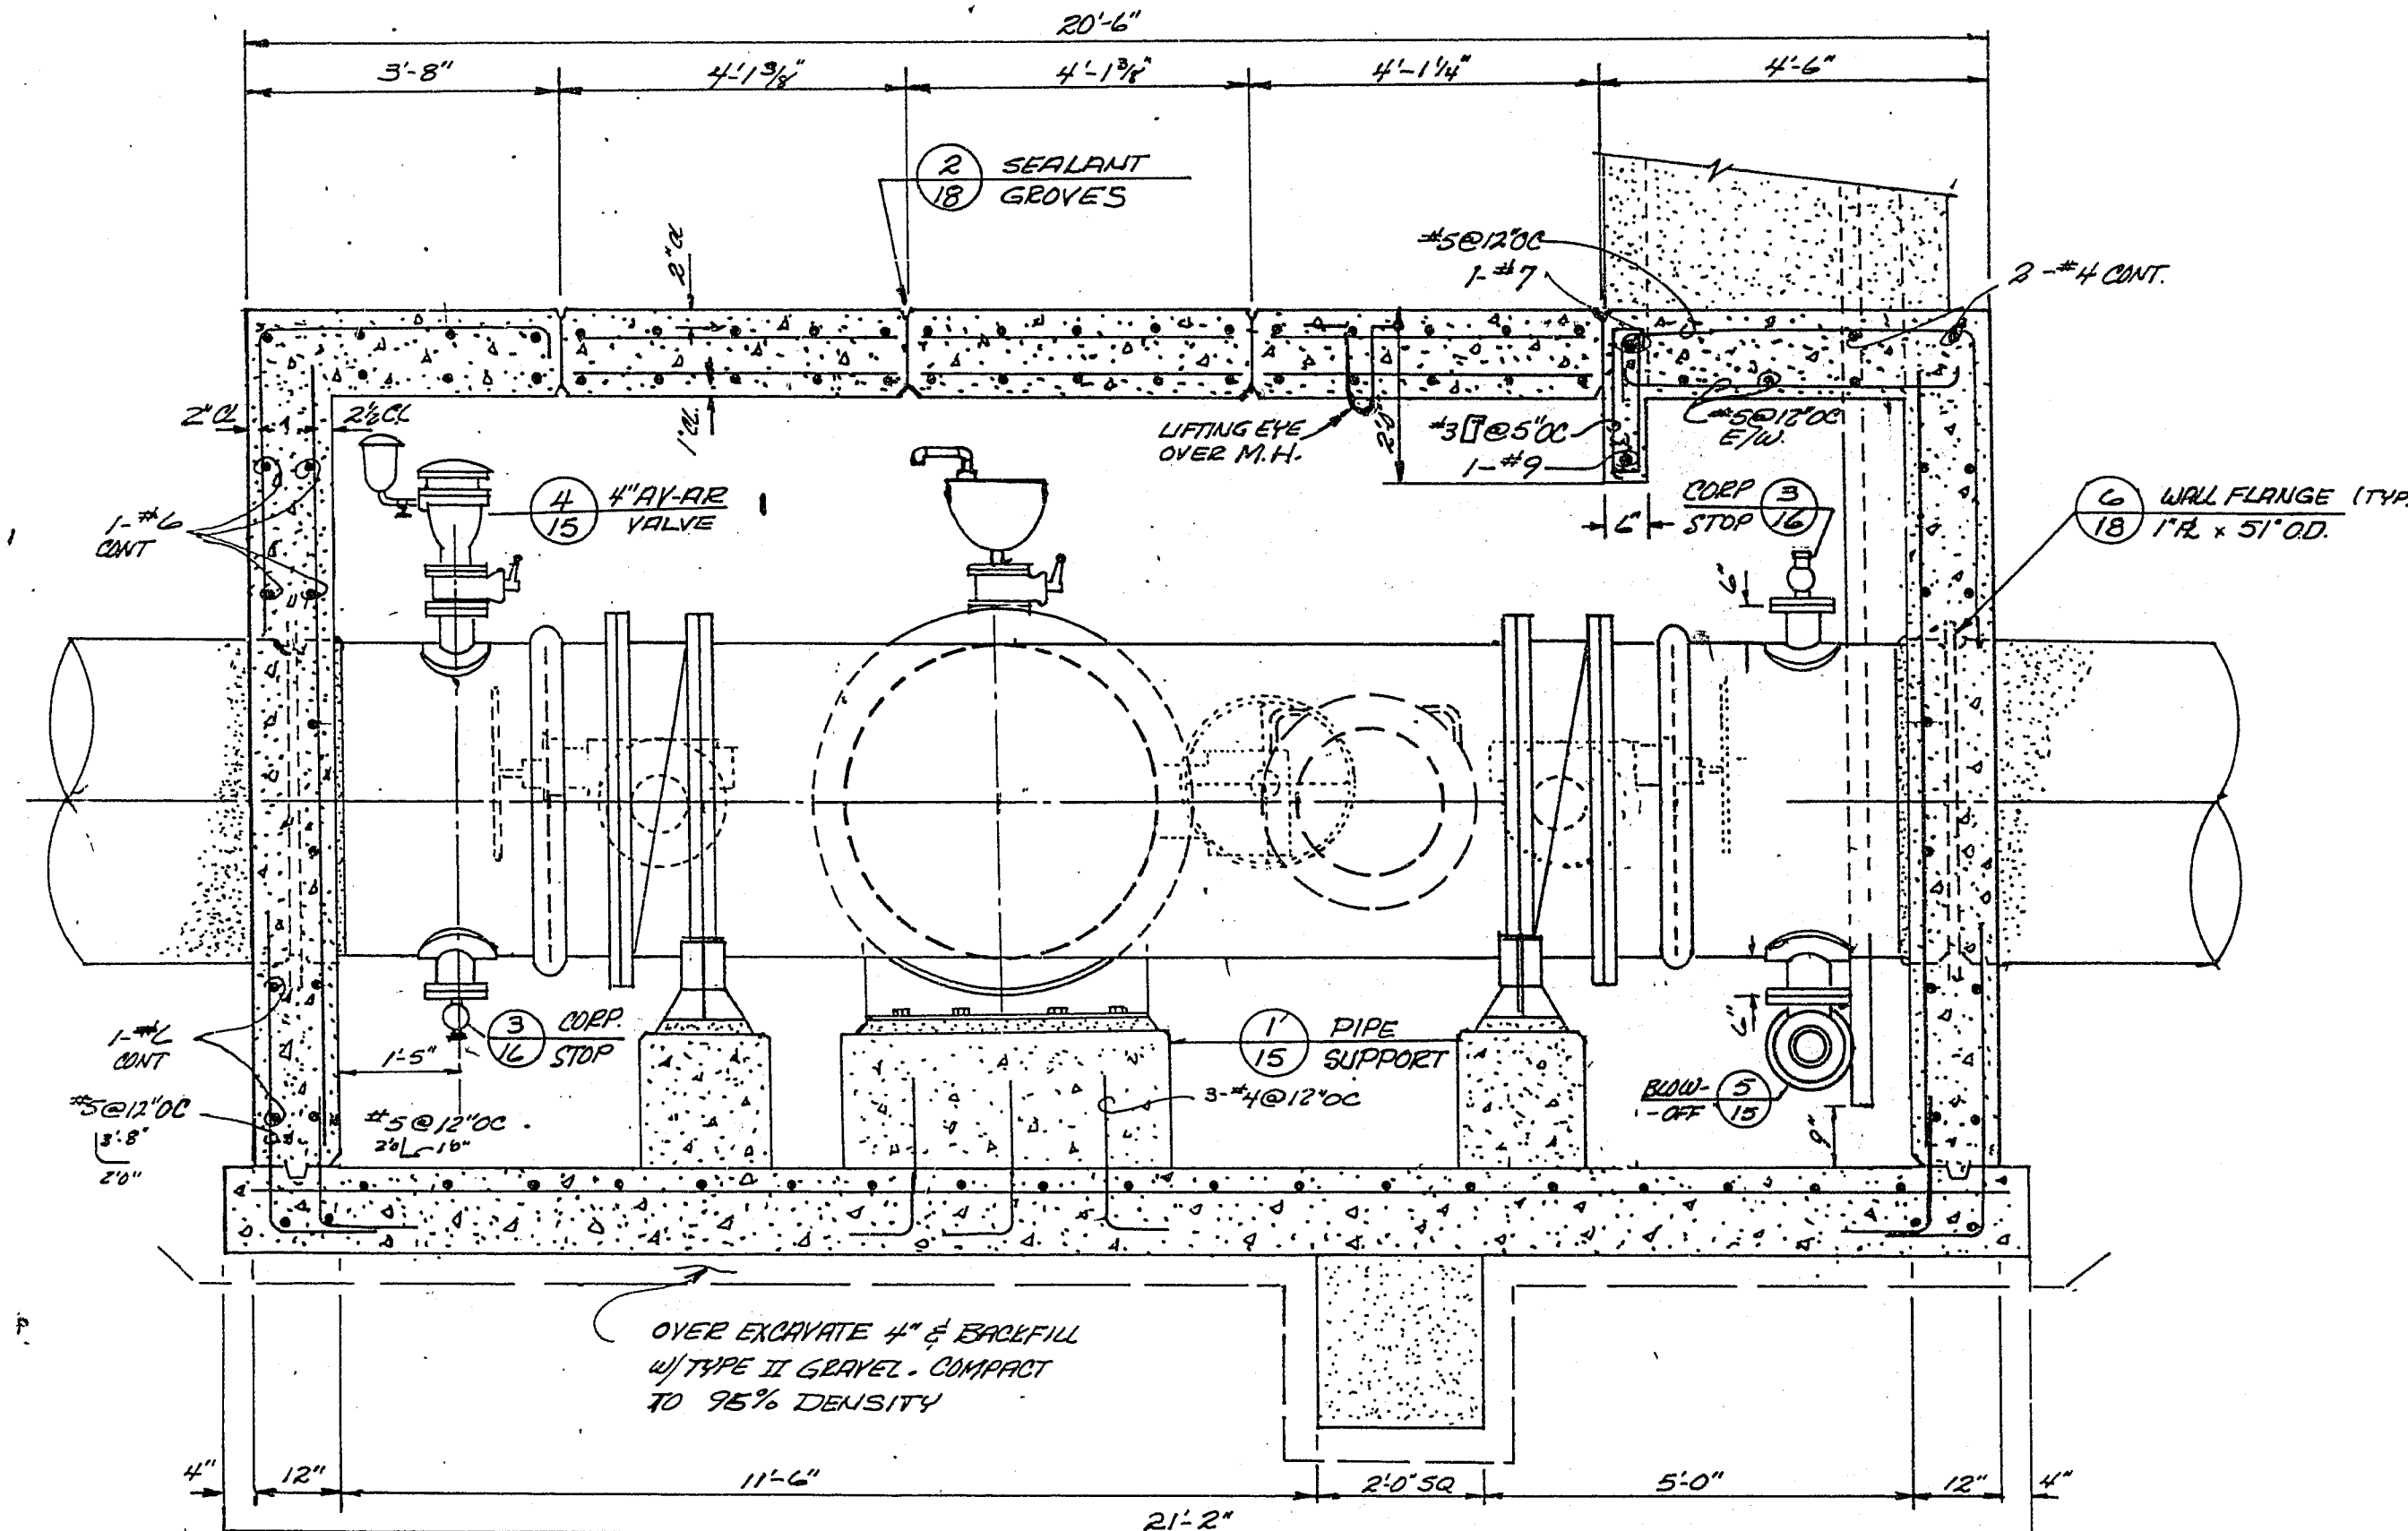


SECTION 1

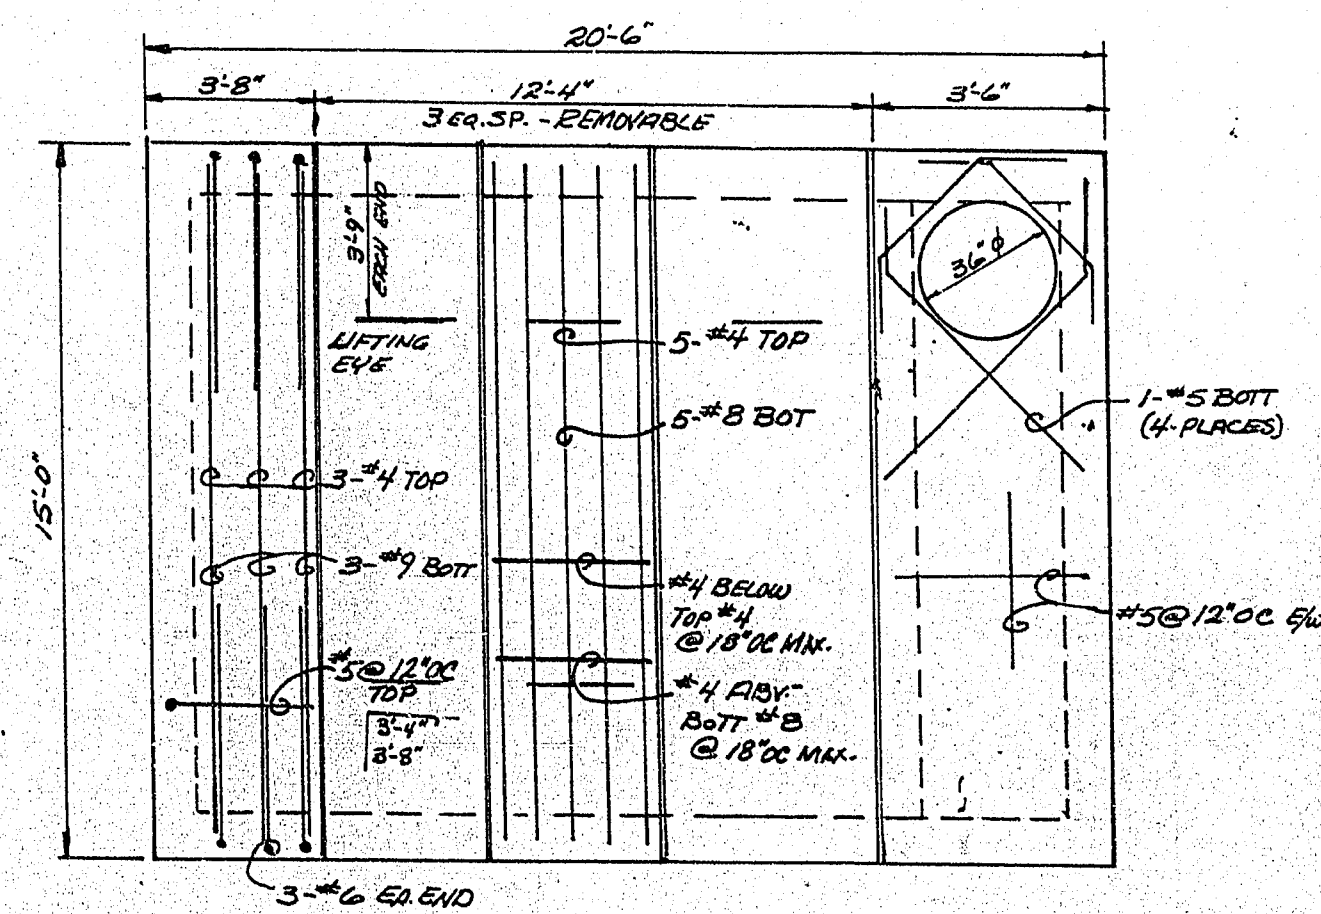

ROOF SLAB REINFORCEMENT

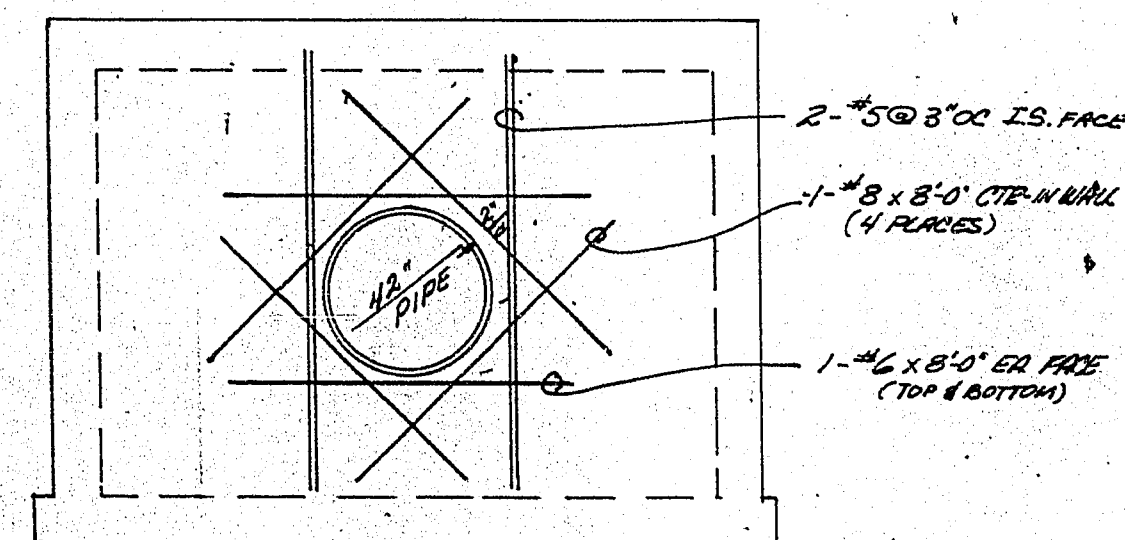

PIPE OPENING REINFORCEMENT

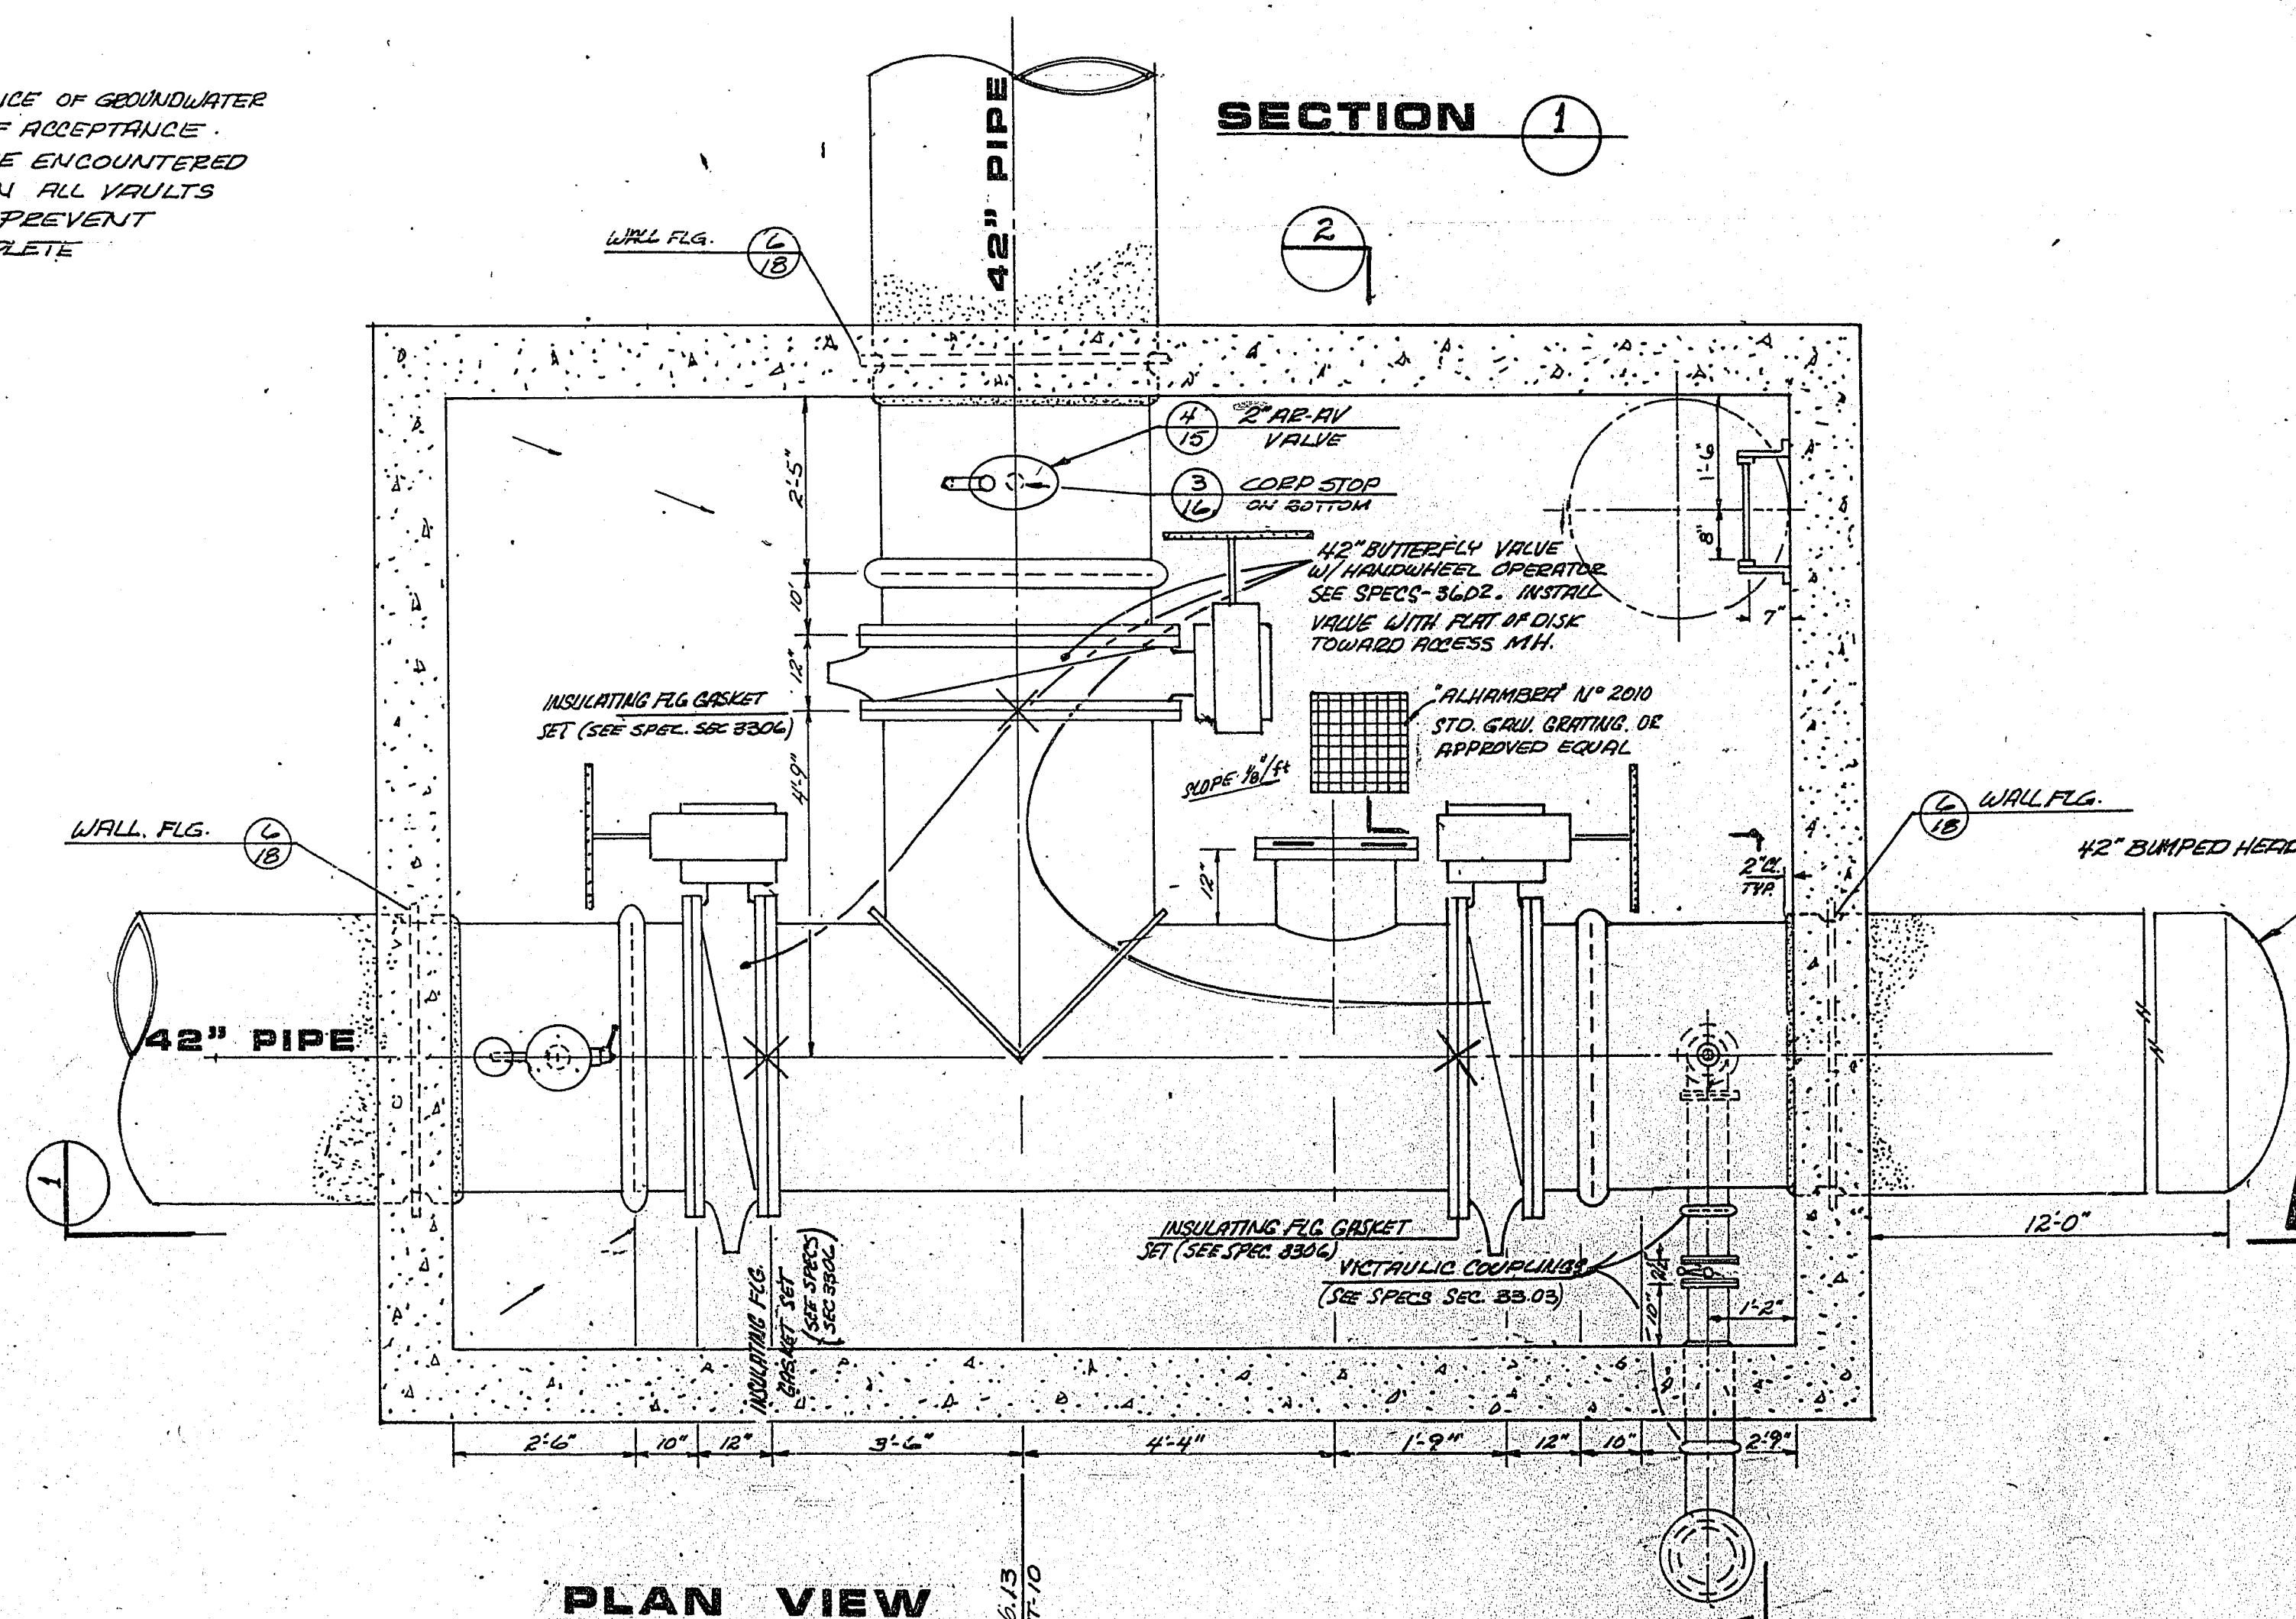

PLAN VIEW

APPROVAL

Oliver J. Walter EPE 4412
LAS VEGAS VALLEY WATER DISTRICT Date: 6-2-81

REV	DATE	BY	REVISION
1	6/1/81	CHASLEY R. JOHNSON PE	DATE
2			
3			
4			
5			

VAULT STRUCTURE "B"
PROJECT: **WEST CHARLESTON BOULEVARD FEEDER MAIN**
CONTRACT NO. 362

WO NO.	2580
BY	C O Splitze
DATE	6/1/81
SCALE	1/2" = 1'-0"
SHEET	13
OF 19 SHEETS	

CONSULTING ENGINEERS • PLANNERS
2800 WEST SAHARA AVENUE
LAS VEGAS, NEVADA 89102
PHONE (702) 873-7550

nevada
vtm