
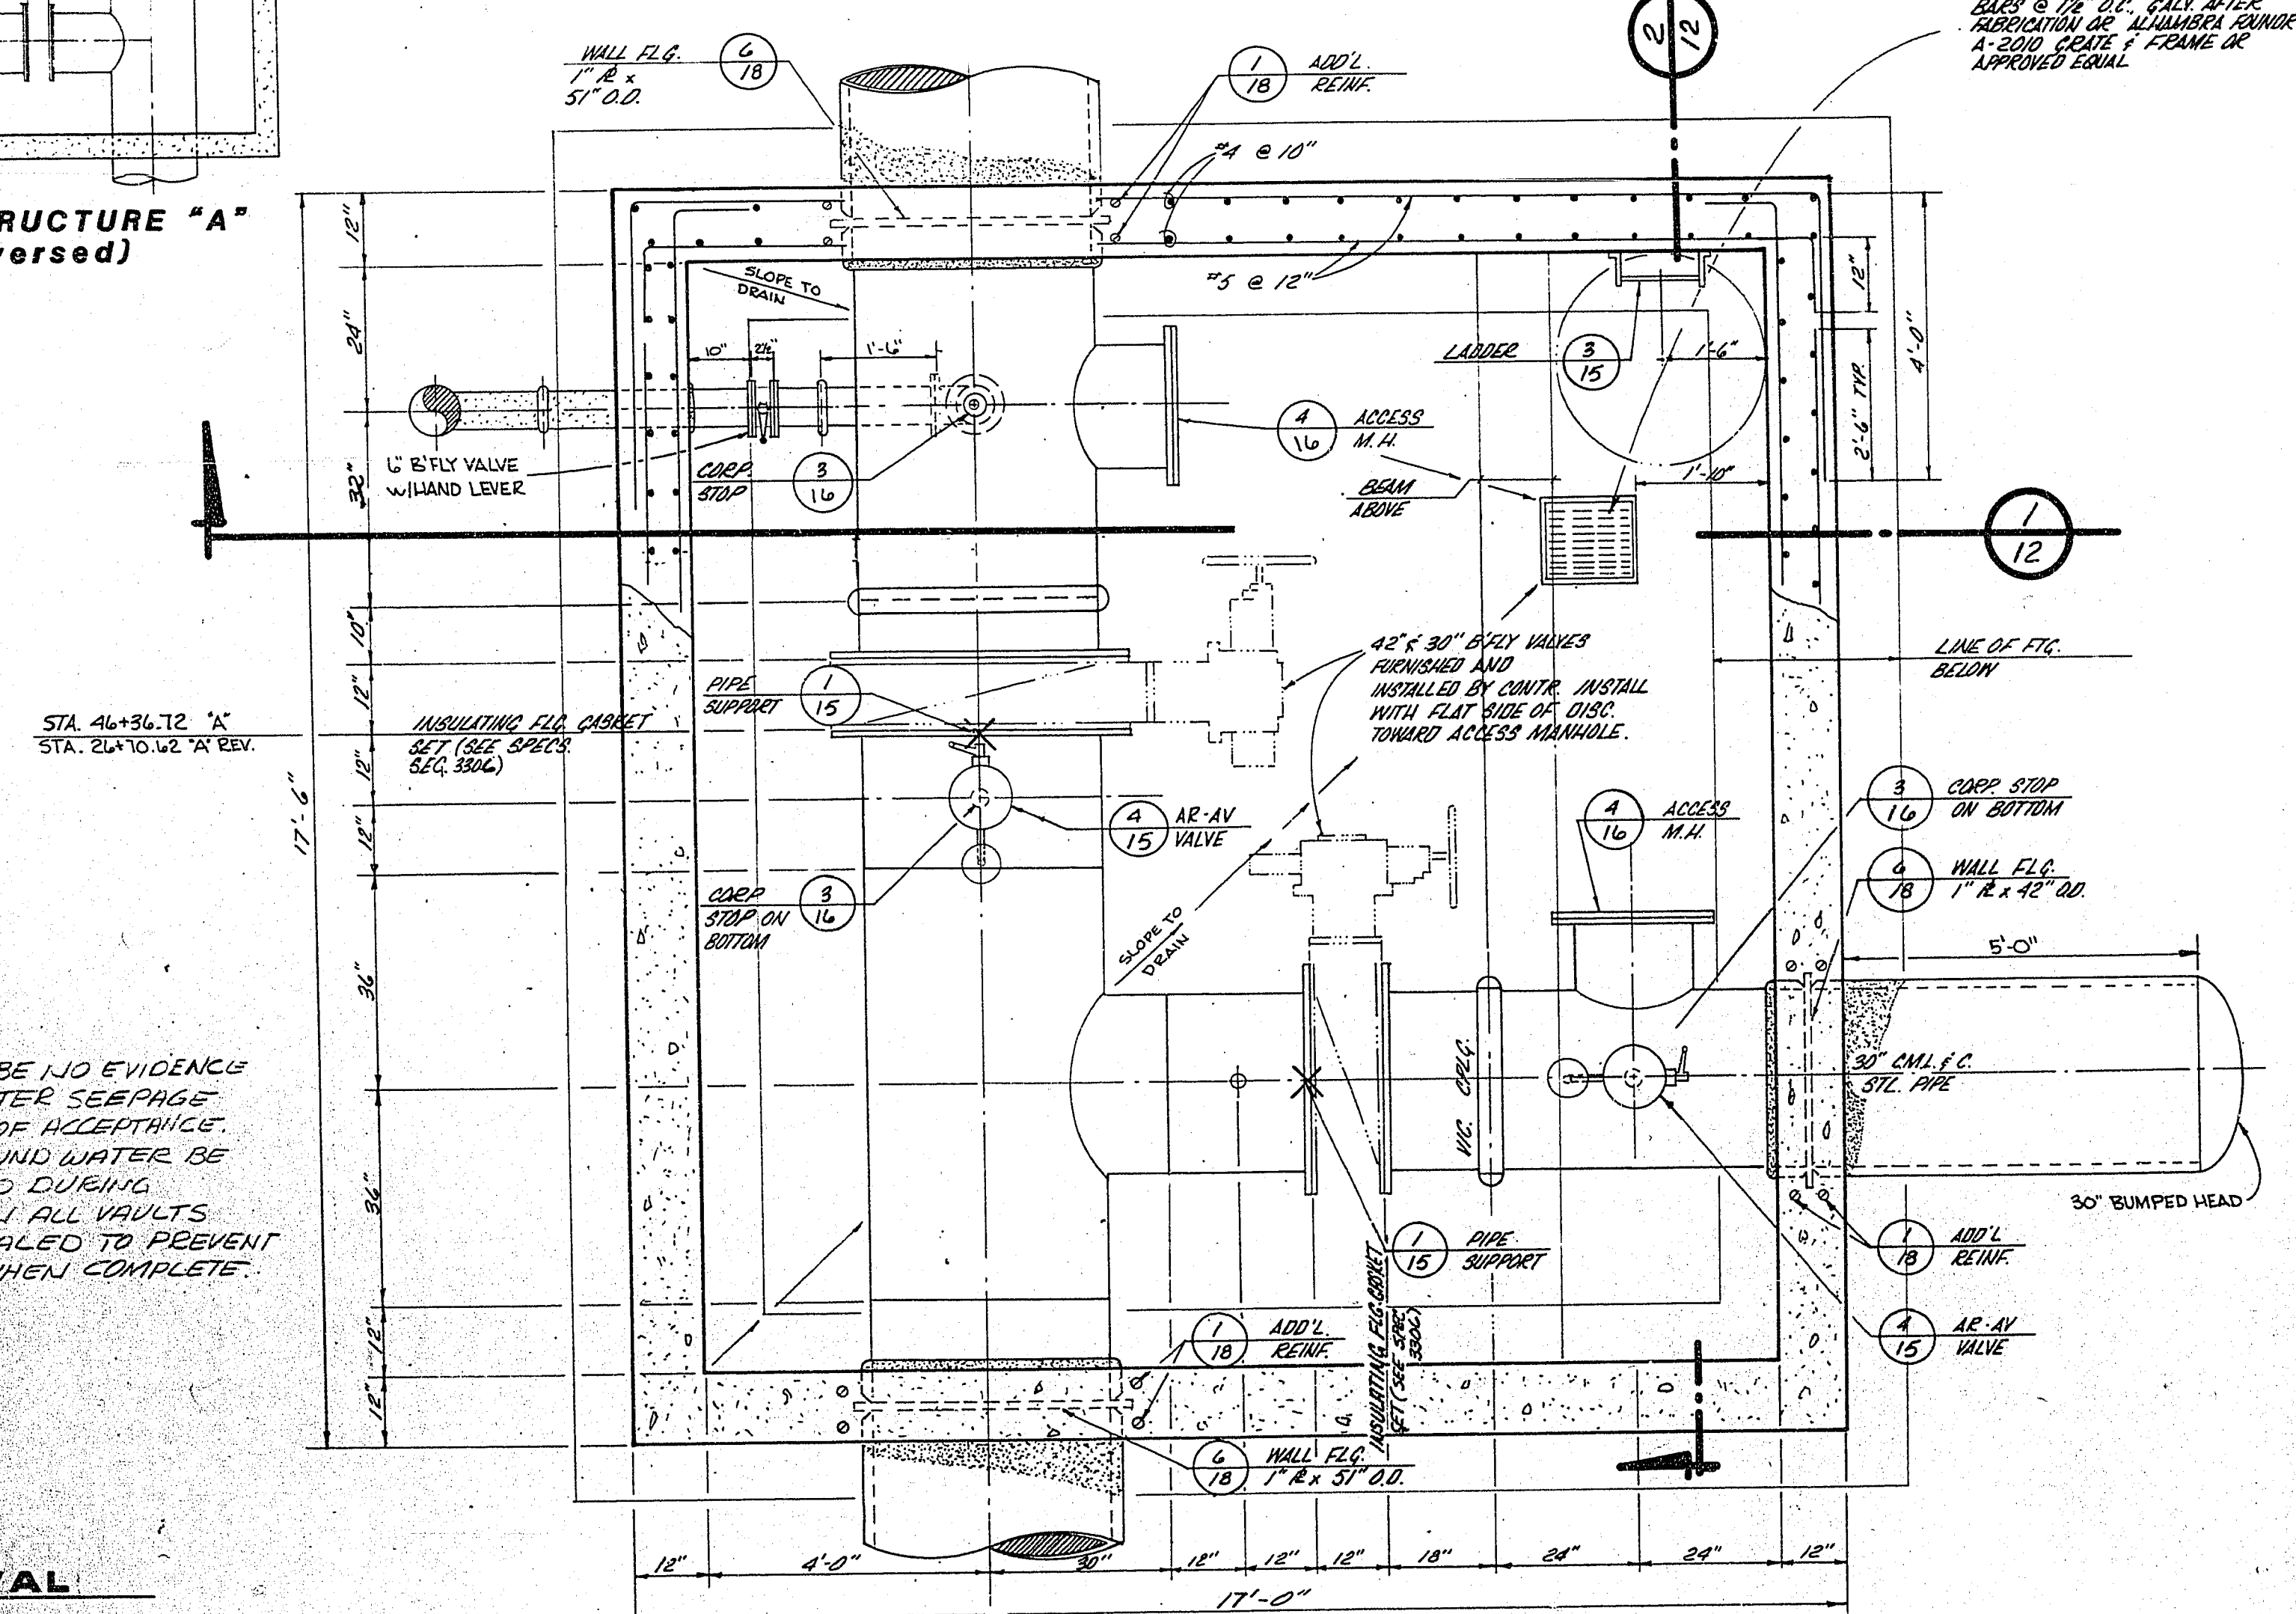


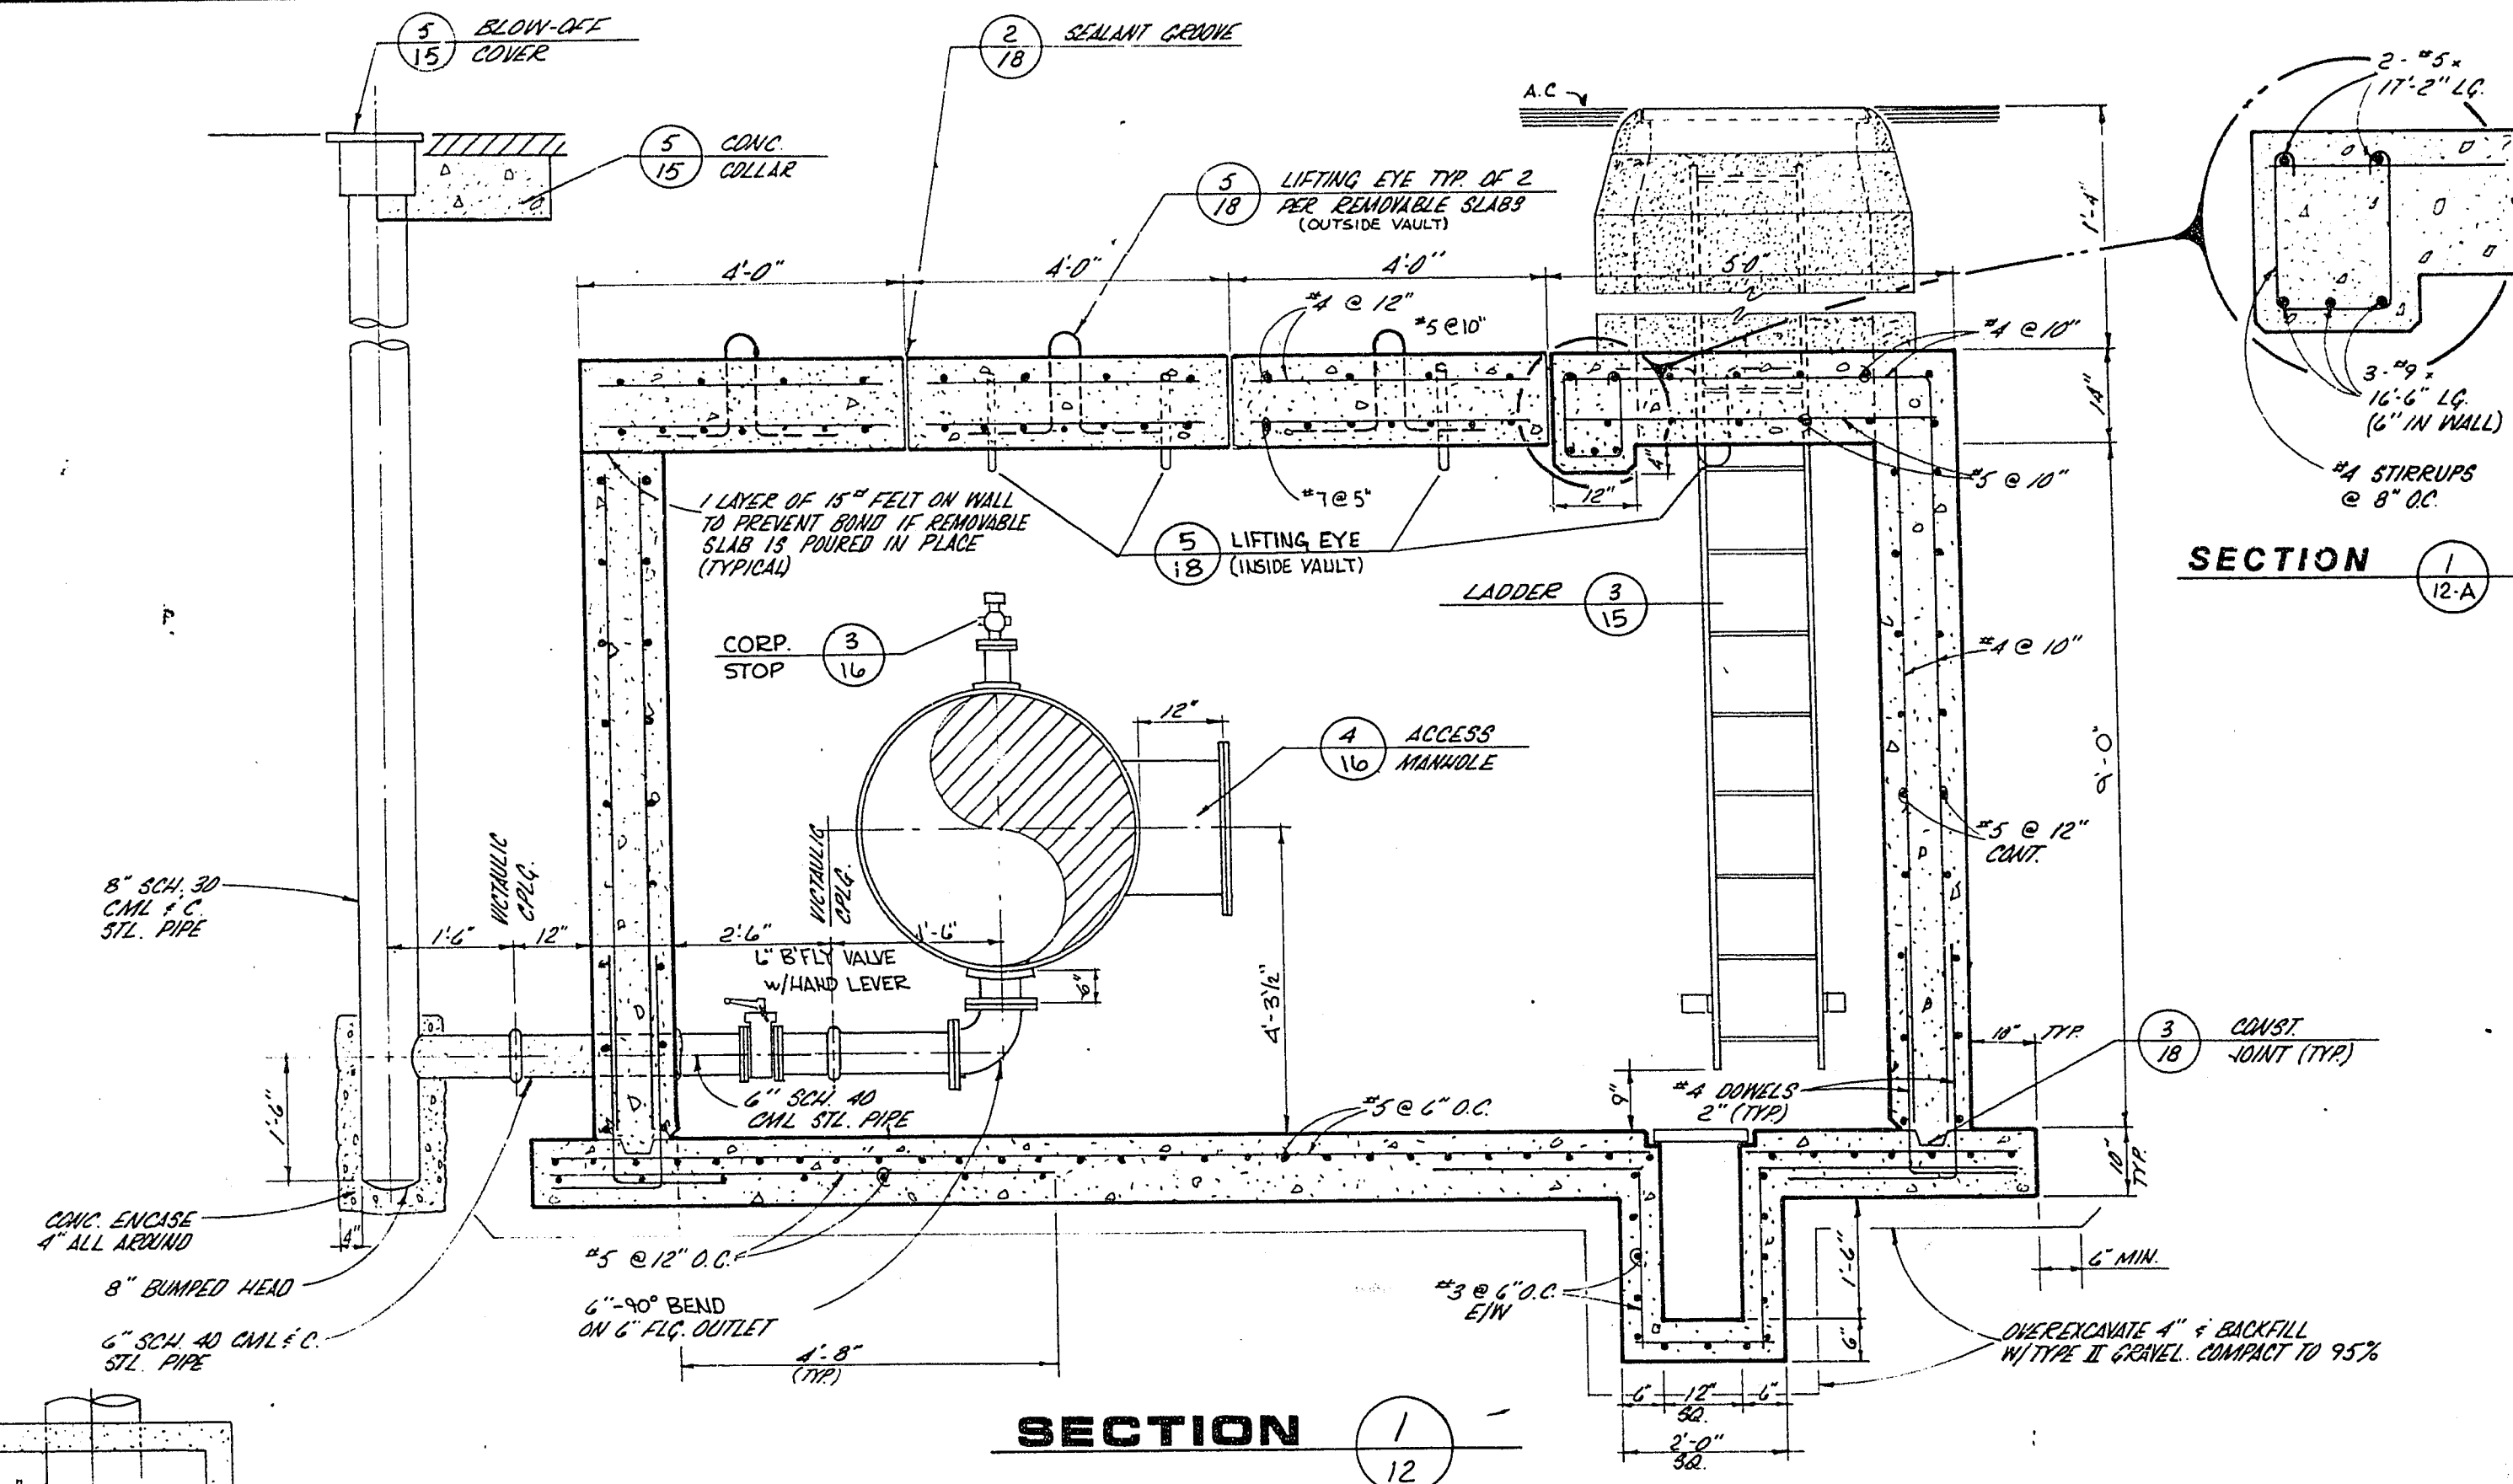

Alamogordo RFE 4412 6-2-81
LAS VEGAS VALLEY WATER DISTRICT Date

PLAN VIEW

VAULT STRUCTURE "A"	PROJECT WEST CHARLESTON BOULEVARD FEEDER MAIN
TITLE	CONTRACT NO. 362

WO NO. 2580	
BY <i>COSSITZLE RF</i>	
DATE <i>5/14/81</i>	
SCALE $\frac{1}{2}" = 1'$	

SHEET	12
OF 19 SHEETS	

565-157