



(2745 ZONE)

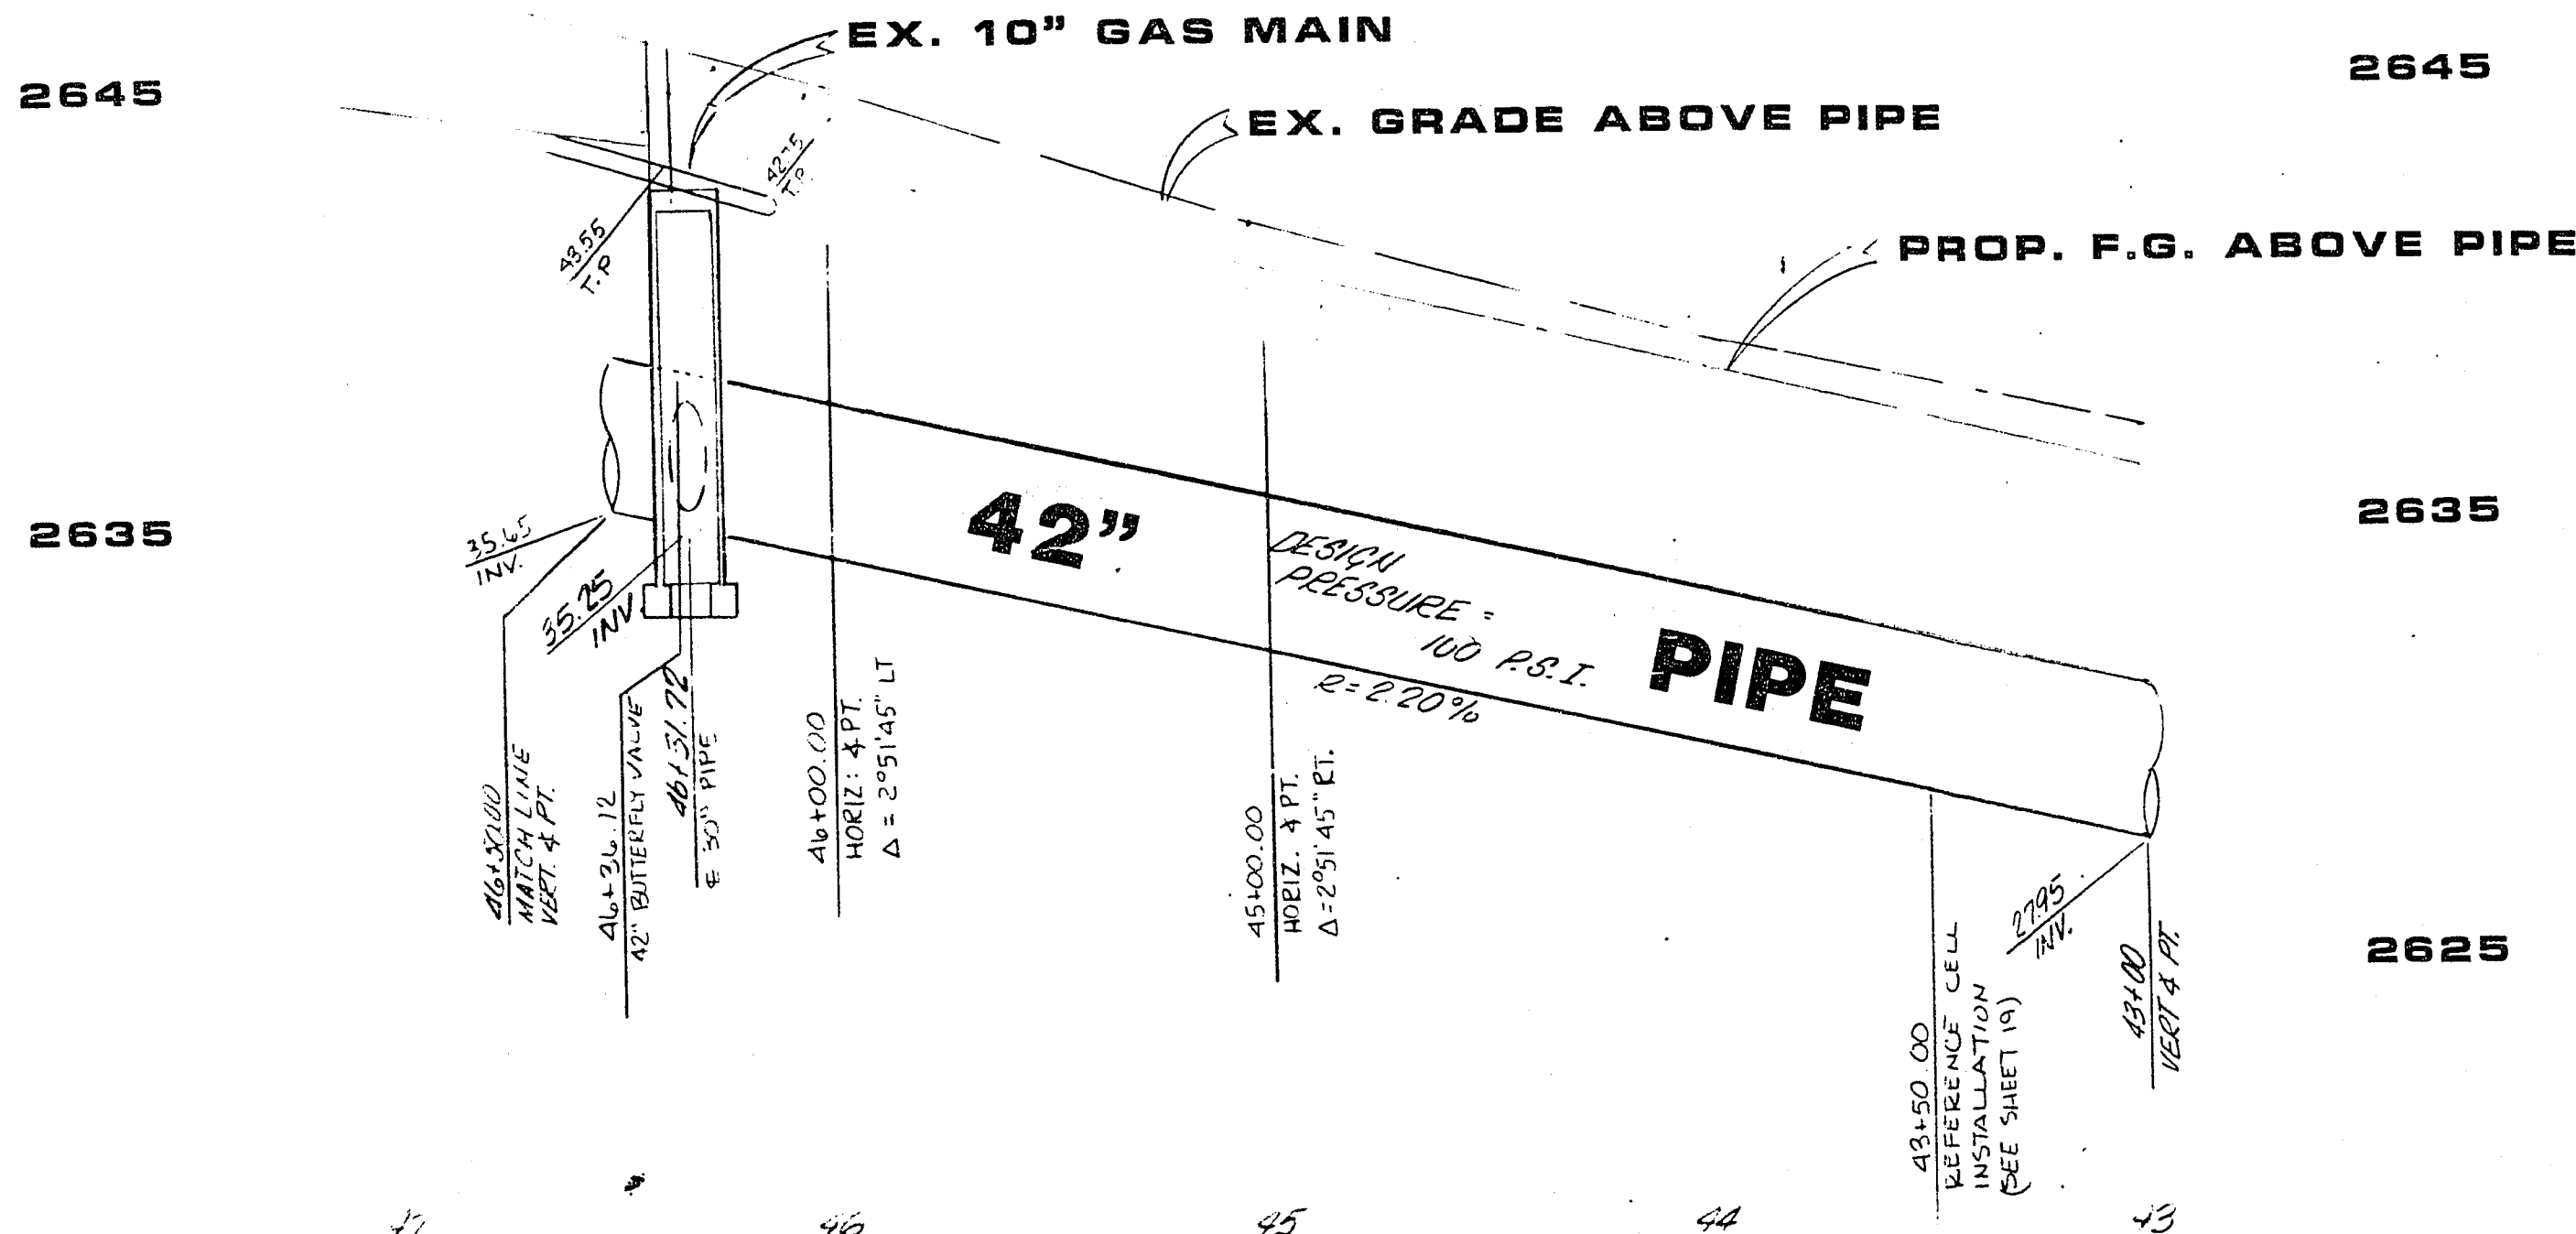

WELD ALL JOINTS FROM
STA. 45+36.72 TO STA. 47+36.72
EXCEPT AT FLANGE OR VICTAULIC
CONNECTIONS.

BENCH MARK
U.S.C. & G.S. DATUM. P.R. SPIKE
IN P.P. 70' ± W. OF
N. SIDE OF CHARLESTON BLVD.
ELEV. = 2647.46

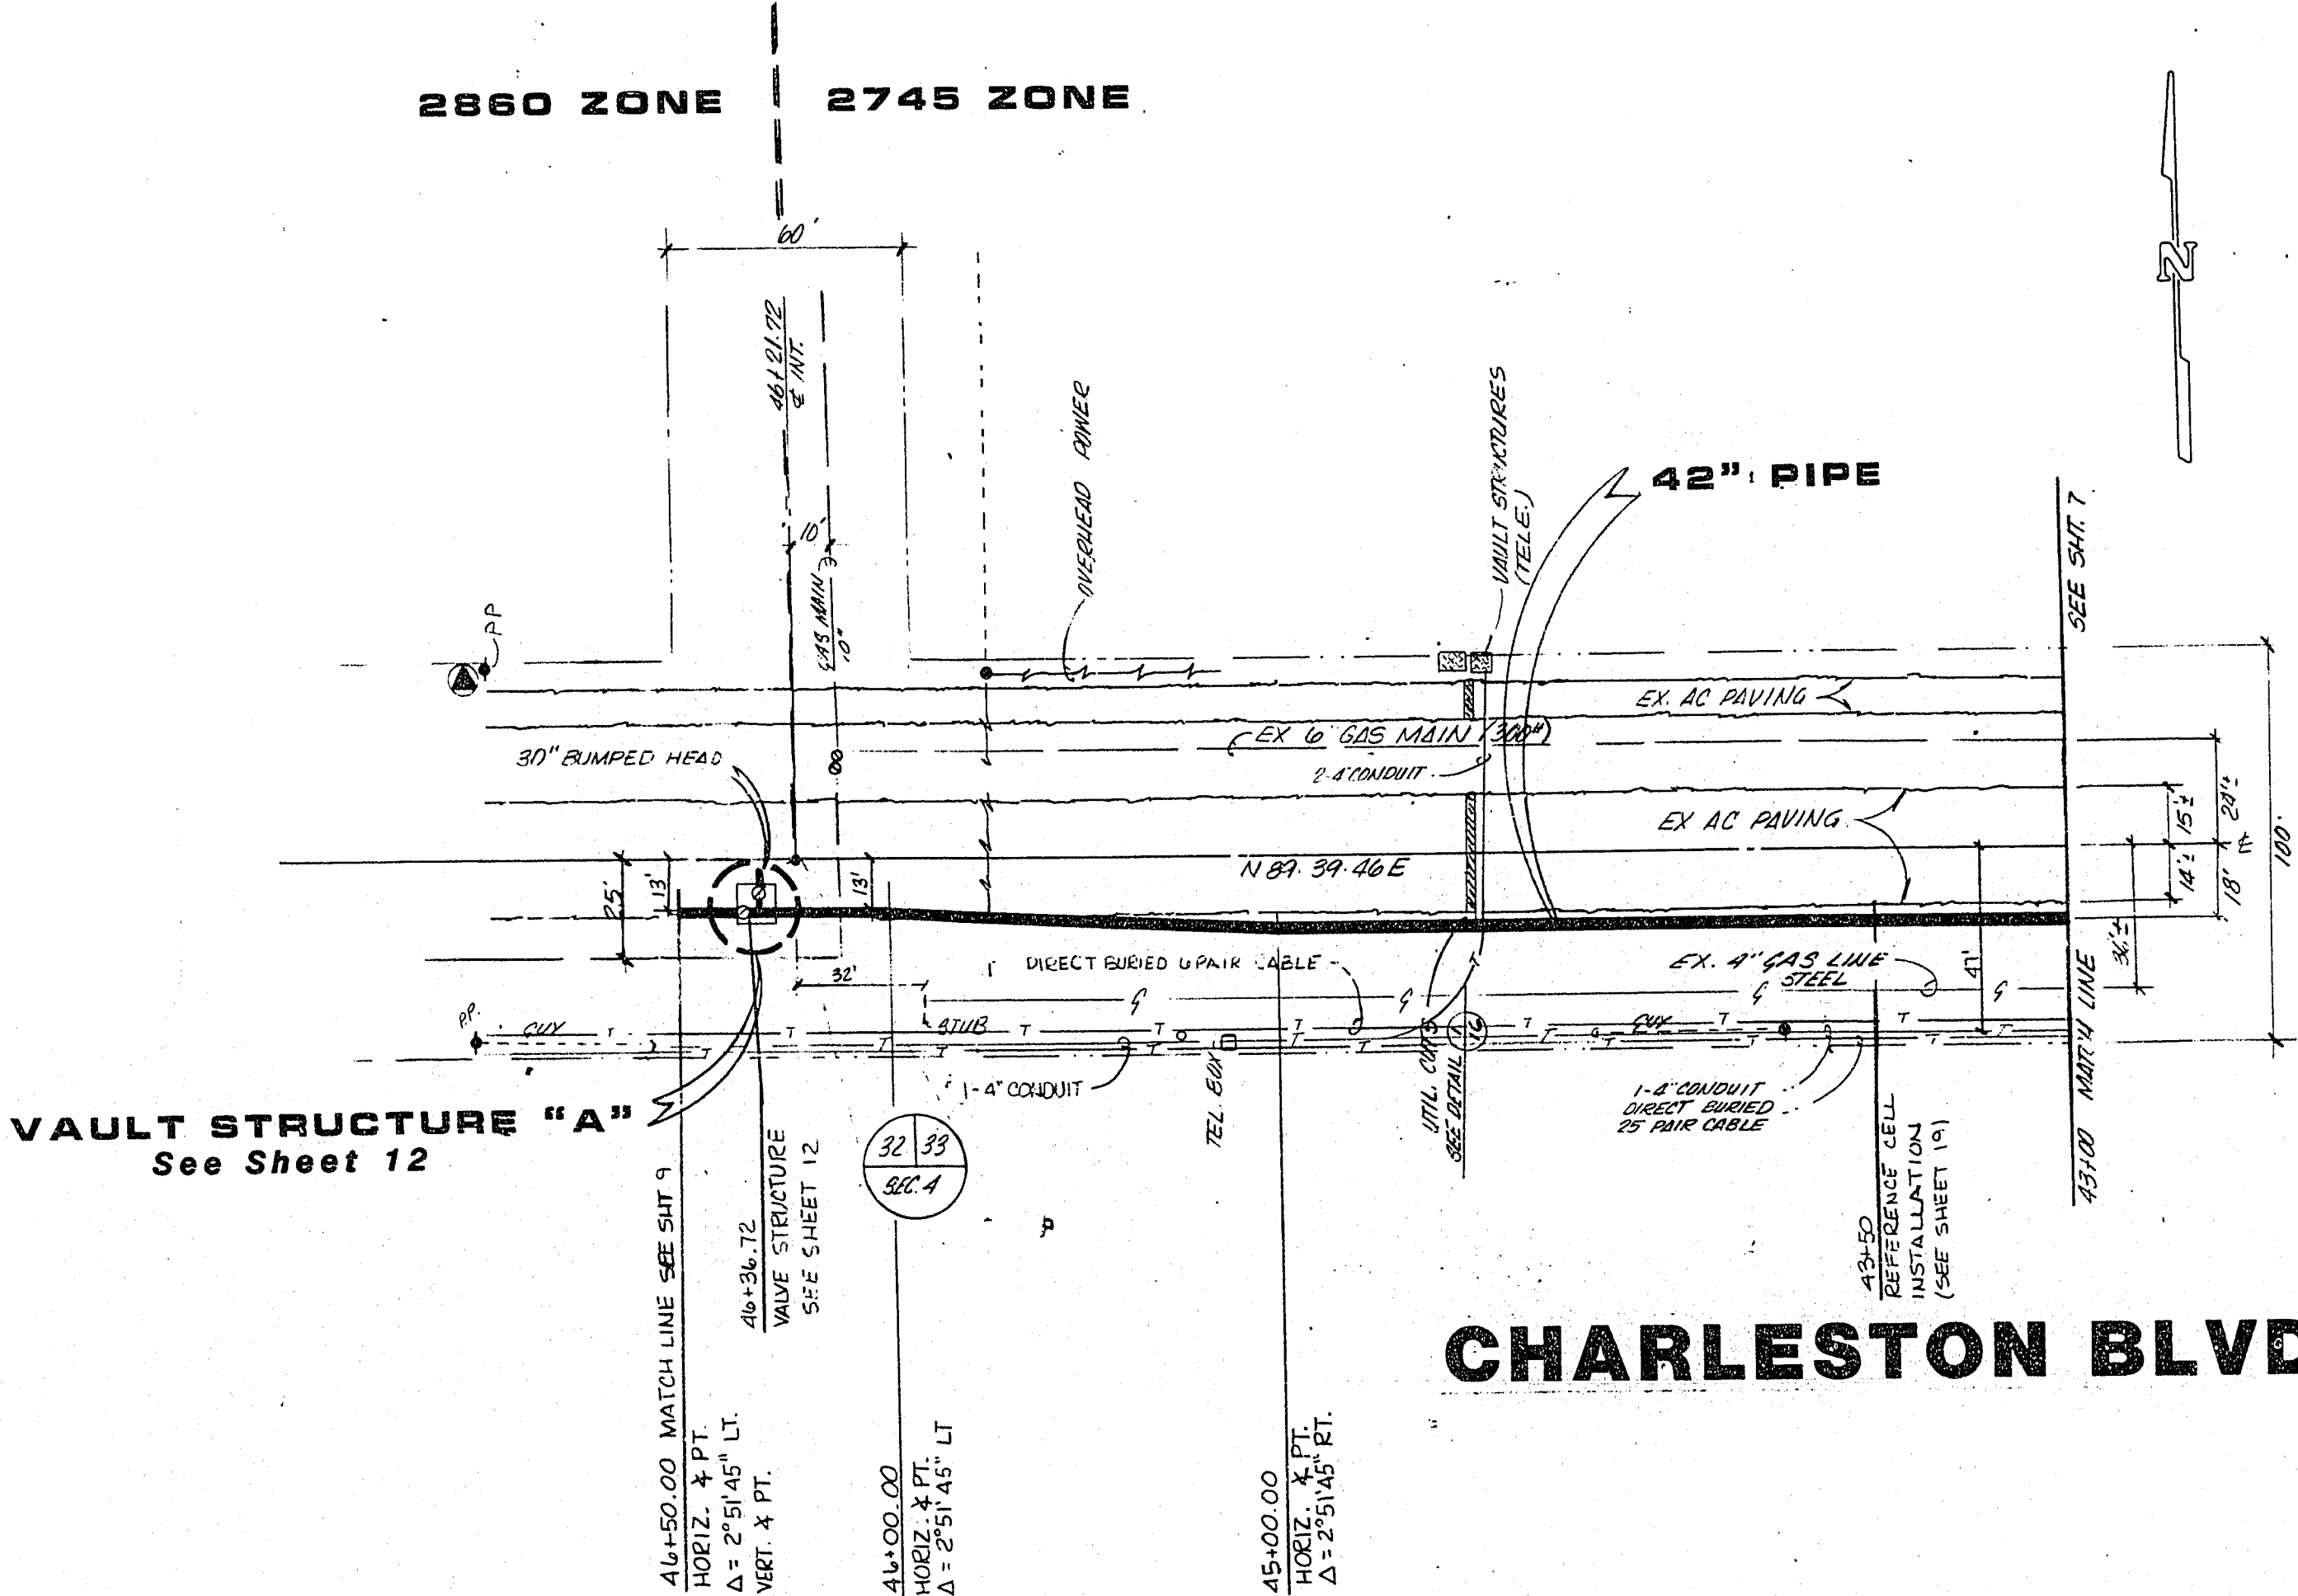

CHARLESTON BLVD.

APPROVAL

Alan J. Walter RPE 4412 6-2-8
LAS VEGAS VALLEY WATER DISTRICT Date

SUBMITTED BY		QUANTITY	DATE	REV	DATE	BY	REVISION
 <i>Charley H. Johnson</i>		4	5/14/81				
CHARLEY H. JOHNSON PE <i>Rev. Cert. No. 3005</i>							
CONSULTING ENGINEERS • PLANNERS 2800 WEST SAHARA AVENUE LAS VEGAS, NEVADA 89102 PHONE (702) 873-7550							

PLAN & PROFILE

3TA 43+00 TO STA. 46+50

VALESTON BOULEVARD THREE MILE

CONTRACT NO. 362

WO NO. 2580

BY COSPITZ
P. Valentin

DATE 5/14/

SCALE HOR: 1"
VERT: 1"

SHEE

8

OF **19** SHEE

565-15'

१२-१५