

LINE TABLE

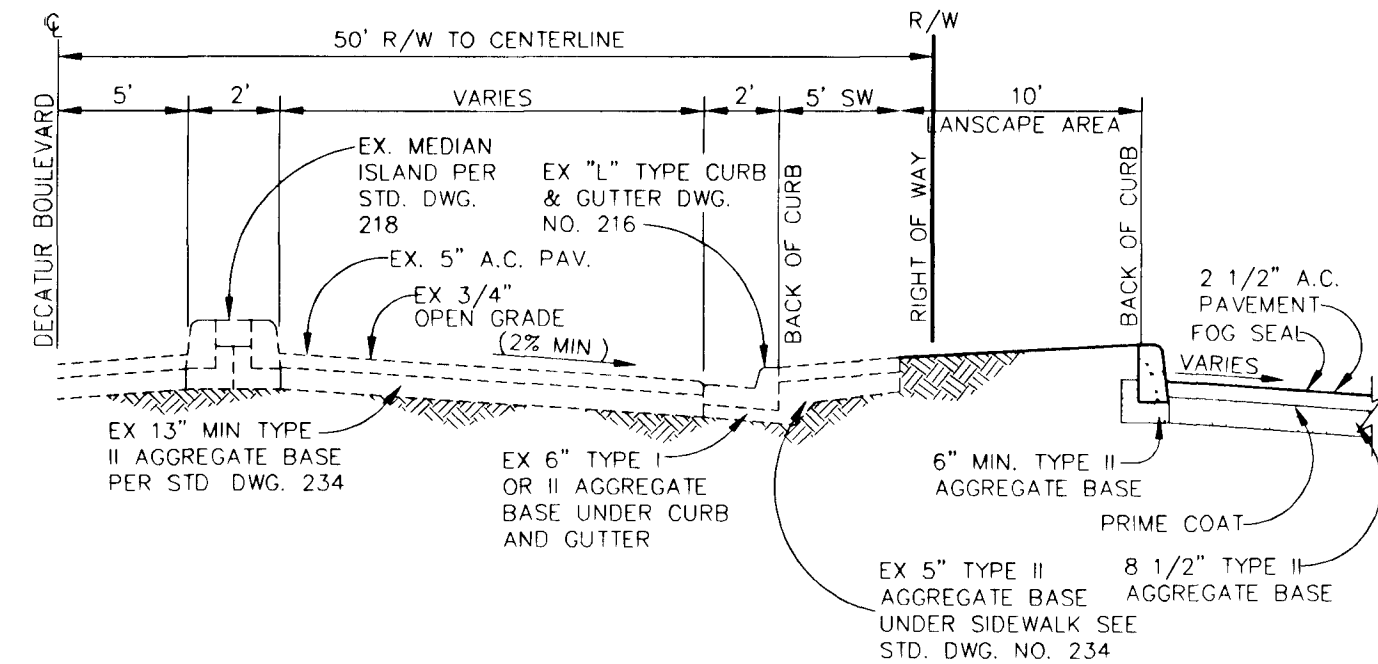
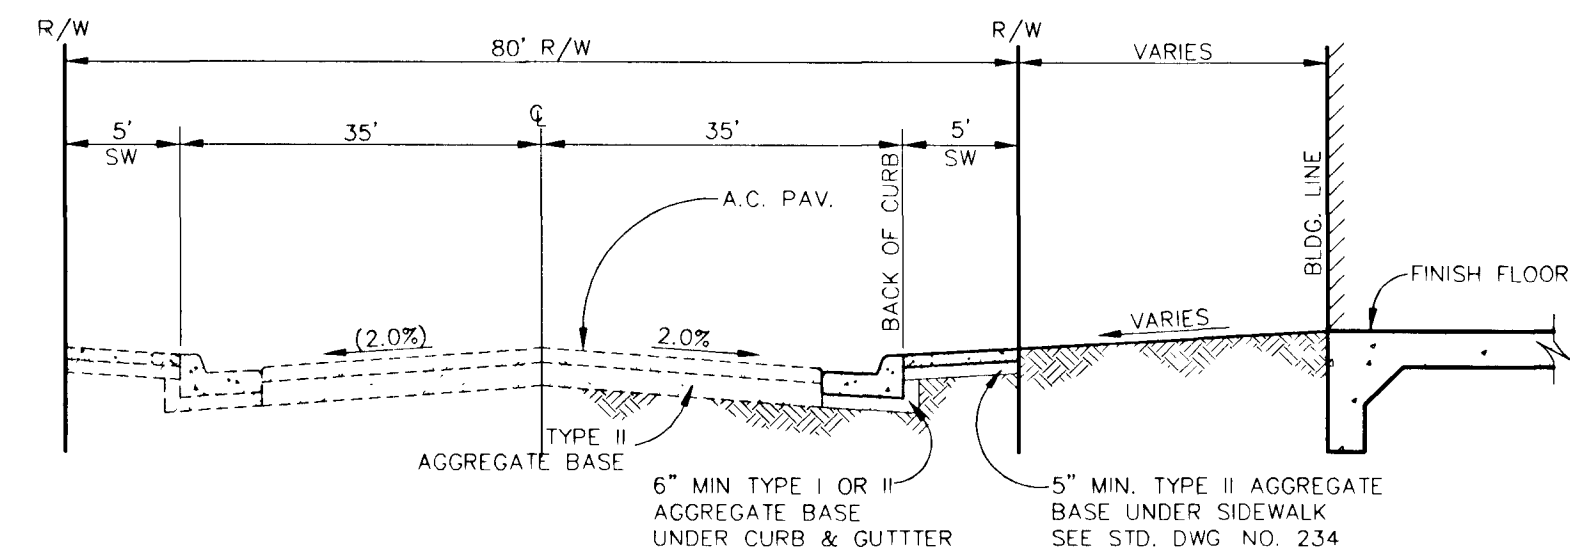
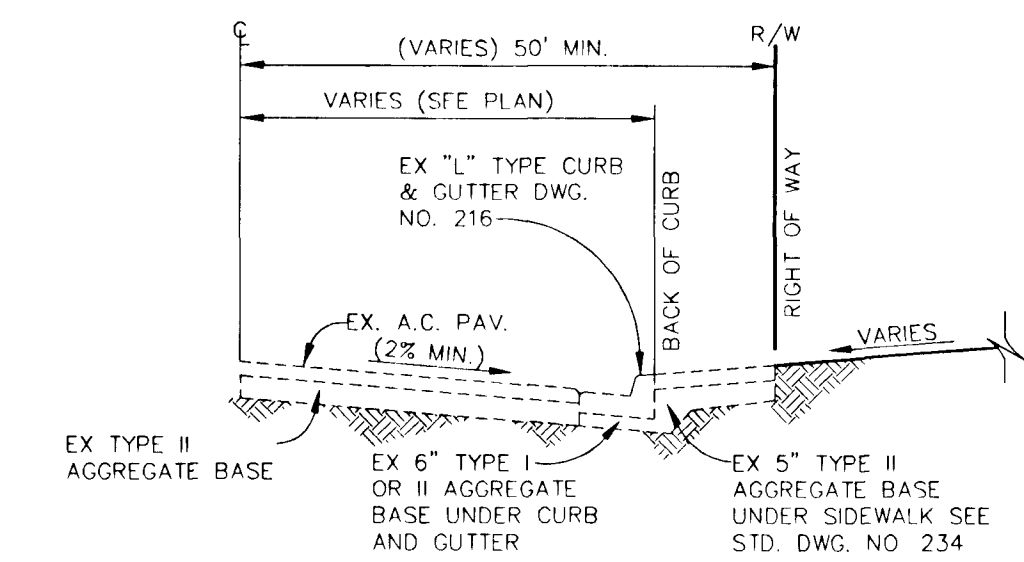
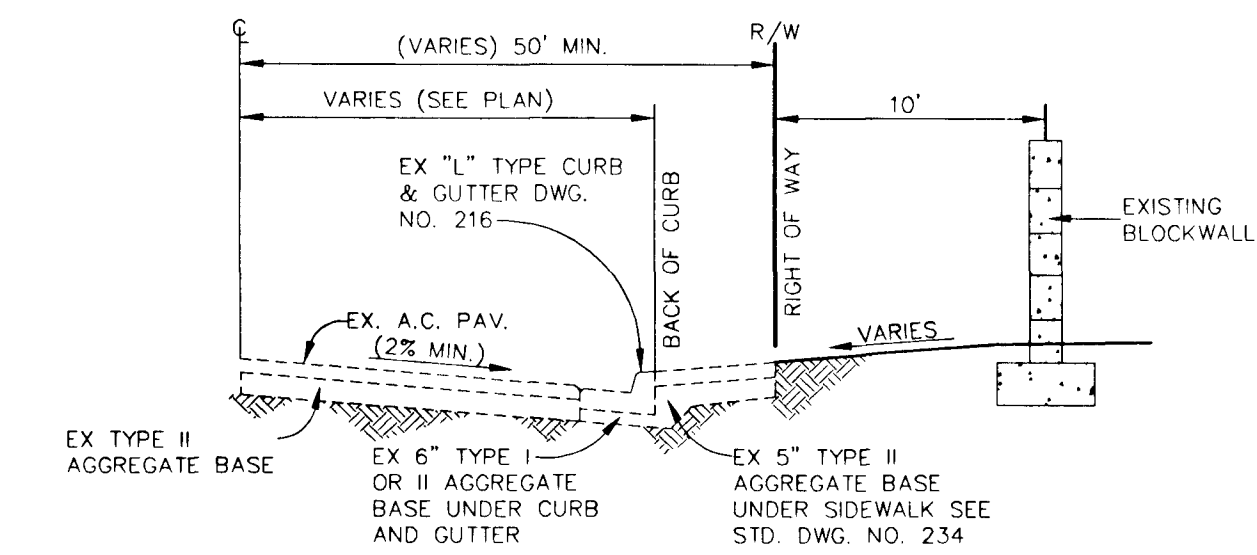
No.	BEARING	DISTANCE	No.	BEARING	DISTANCE
L1	S00°27'01"W	11.92'	L19	S00°16'07"E	3.00'
L2	N00°27'01"E	13.00'	L20	N89°43'53"E	11.33'
L3	S00°27'01"W	13.00'	L21	S89°43'53"W	12.01'
L4	S89°43'53"W	17.50'	L22	S89°43'53"W	12.95'
L5	S89°32'59"E	13.90'	L23	S89°43'53"W	13.00'
L6	WEST	15.60'	L24	S45°16'07"E	13.55'
L7	N00°27'01"E	16.15'	L25	N37°03'00"E	15.64'
L8	N00°27'01"E	25.13'	L26	N89°44'00"E	19.61'
L9	N00°27'01"E	14.50'	L27	N00°16'07"W	4.03'
L10	S00°46'19"W	12.10'	L28	S00°16'00"E	19.23'
L11	S00°21'07"E	19.00'	L29	S89°43'53"W	8.37'
L12	N89°48'05"E	10.00'	L30	N00°15'21"W	20.71'
L13	N89°38'53"E	9.00'	L31	S89°14'12"W	15.79'
L14	S89°43'53"W	17.50'	L32	S44°32'59"E	22.04'
L15	N00°45'48"W	10.00'	L33	S44°32'59"E	23.49'
L16	S89°43'53"W	16.17'	L34	S03°42'29"W	6.83'
L17	S89°43'53"W	12.32'	L35	S89°32'59"E	16.05'
L18	N89°14'12"E	15.34'	L36	N89°44'00"E	8.54'

CURVE TABLE

No.	RADIUS	DELTA	LENGTH	TANGENT
C1	259.82'	31°25'14"	142.48'	73.08'
C2	54.00'	89°16'45"	84.14'	53.32'
C3	15.00'	90°43'06"	23.75'	15.19'
C4	15.00'	88°47'11"	23.24'	14.69'
C5	15.00'	82°30'15"	21.60'	13.16'
C6	68.88'	24°30'50"	29.47'	14.96'
C7	179.82'	15°36'59"	49.01'	24.66'
C8	219.82'	02°36'22"	10.00'	5.00'
C9	219.82'	37°31'20"	143.96'	74.67'
C10	219.82'	40°07'42"	153.96'	80.29'
C11	219.82'	40°07'48"	153.96'	80.29'

No.	RADIUS	DELTA	LENGTH	TANGENT
C12	10.00'	41°34'01"	7.25'	3.80'
C13	15.00'	90°43'08"	23.75'	15.19'
C14	25.00'	93°19'10"	27.63'	15.42'
C15	3.00'	123°12'43"	6.45'	5.55'
C16	169.82'	22°32'44"	66.82'	33.85'
C17	269.82'	07°39'20"	36.05'	18.05'
C18	15.00'	83°56'22"	21.98'	13.49'
C19	3.00'	93°29'50"	4.90'	3.19'
C20	25.00'	91°13'41"	39.81'	25.54'
C21	2.00'	180°00'00"	6.28'	---
C22	3.00'	89°32'59"	4.69'	2.98'
C23	25.00'	48°05'02"	20.98'	11.15'
C24	3.00'	90°00'00"	4.71'	3.00'
C25	1.50'	90°00'00"	2.36'	1.50'
C26	60.00'	12°45'14"	13.36'	6.71'
C27	2.00'	121°59'03"	4.26'	3.61'
C28	3.00'	127°19'00"	6.67'	6.06'
C29	1.00'	148°00'57"	2.58'	3.49'
C30	2.50'	89°30'19"	3.91'	2.48'
C31	2.50'	180°00'00"	7.85'	---
C32	3.00'	109°05'16"	5.71'	4.21'
C33	15.00'	71°24'26"	18.69'	10.78'
C34	15.00'	35°05'48"	9.19'	4.74'

No.	RADIUS	DELTA	LENGTH	TANGENT
C35	4.00'	144°54'12"	10.12'	12.65'
C36	5.00'	52°41'00"	4.60'	2.48'
C37	5.00'	75°26'56"	6.58'	3.87'
C38	5.00'	90°00'00"	7.85'	5.00'
C39	25.00'	86°55'11"	37.93'	23.69'
C40	15.00'	38°31'18"	10.08'	5.24'
C41	4.00'	145°04'58"	10.13'	12.72'
C42	5.00'	128°07'42"	11.18'	10.28'
C43	20.00'	21°05'18"	7.36'	3.72'
C44	20.00'	55°57'35"	19.53'	10.63'
C45	10.00'	44°59'42"	7.85'	4.14'
C46	2.00'	53°56'16"	1.88'	1.02'
C47	10.00'	95°39'57"	16.70'	11.04'
C48	25.00'	83°46'26"	36.55'	22.42'
C49	15.00'	90°30'29"	23.69'	15.13'
C50	2.00'	135°42'22"	4.74'	4.91'
C51	2.00'	133°47'11"	4.67'	4.69'
C52	2.00'	135°00'00"	4.71'	4.83'
C53	3.00'	93°15'29"	4.88'	3.18'
C54	15.00'	91°12'49"	23.88'	15.32'
C55	3.00'	126°13'18"	6.61'	5.92'
C56	25.00'	53°46'42"	23.47'	12.68'
C57	25.00'	80°44'10"	35.23'	21.25'

**A**
GD2 **DECATUR BOULEVARD (SECTION)**
SCALE: NONE**B**
GD2 **ALTA DRIVE (SECTION)**
SCALE: NONE**C**
GD2 **MAYFLOWER LANE (SECTION)**
SCALE: NONE**D**
GD2 **PORTSMOUTH WAY (SECTION)**
SCALE: NONE

BECKER ENTERPRISES

50 S. JONES BLVD., STE. #101
LAS VEGAS, NV 89107
(702) 870-0212 FAX (702) 870-4976ENGINEERING
COMPANY50 So. Jones #202, Las Vegas, NV, 89107
Telephone: (702) 877-1300

ALPHA &

DETAIL SHEET

WALGREENS @
ALTA & DECATUR

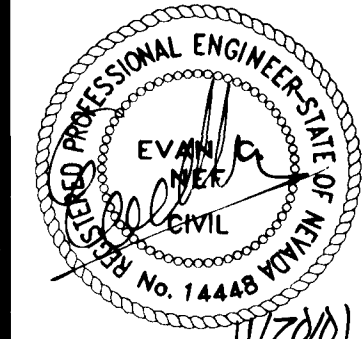
SHEET

DRAWN BY: J. PASCOE 12-19-2000

DESIGNED BY: J. PASCOE 12-19-2000

CHECKED BY: ECN 12-19-2000

PROJECT NO: 021705 SCALE: NTS



GD2

6 OF 9 SHEETS

DRAWING NO.

107-V3524