

MATCHLINE "C" SEE LOWER MIDDLE

MATCHLINE "D" SEE LOWER RIGHT

N 115
(PUBLIC)

NEVADA DIV OF LAND

MATCHLINE "B" SEE SHEET 1 OUT OF 3

MATCHLINE "C" SEE ABOVE LEFT

MATCHLINE "E" SEE SHEET 3 OUT OF 3

MATCHLINE "D" SEE ABOVE MIDDLE

LEGEND

1. INSTALL B-36 PULL BOX (24"x36"x24")
2. EXISTING B-36 PULL BOX (24"x36"x24")
3. INSTALL B-50 PULL BOX (13"x24"x24")
4. EXISTING B-50 PULL BOX (13"x24"x24")
5. INSTALL B-100 PULL BOX (24"x36"x24")
6. EXISTING B-100 PULL BOX (24"x36"x24")
7. INSTALL T-200 CATV VAULT (30"x48"x36")
8. EXISTING T-200 CATV VAULT (30"x48"x36")
9. INSTALL T-400 CATV VAULT (36"x60"x36")
10. EXISTING T-400 CATV VAULT (36"x60"x36")
11. INSTALL T-600 CATV VAULT (48"x72"x36")
12. EXISTING T-600 CATV VAULT (48"x72"x36")
13. INSTALL NEW CATV PEDESTAL
14. EXISTING NEW CATV PEDESTAL
15. R&R S/W SLAB(S)
16. POTHOLE
17. SIDEWALK/DIRT TRENCH INSTALL
18. ASPHALT/STREET TRENCH INSTALL
19. PROPOSED BORE
20. EXISTING CATV CONDUIT(S)
21. PROPOSED OVERHEAD FIBER OPTIC CABLE OR COAX INSTALL
22. EXISTING OVERHEAD FIBER OPTIC CABLE OR COAX
23. U.G. FIBER/COAX PULL
24. RIGHT OF WAY LINE
25. LOT/PROPERTY LINE
26. EDGE OF PAVEMENT
27. EXISTING NVE PULL BOX
28. EXISTING TELCO PULL BOX
29. EXISTING TELCO MANHOLE
30. EXISTING TELCO POLE
31. EXISTING NVE POLE
32. EXISTING NVE TRANSMISSION POLE
33. EXISTING JOINT POLE
34. EXISTING JOINT POLE WITH TRANSFORMER
35. POLE ANCHOR
36. EXISTING NVE TRANSFORMER TRANSFORMER PAD
37. SNWA TEST STATION
38. COX POWER SUPPLY (49"x24"x52")
39. INSTALL RHINO CABINET
40. RISER POLE/QUADRANT DETAIL RISER OWNERSHIP NOTED
41. RAILROAD
42. EXISTING MANHOLE (SS)(SD)...ECT
43. 1in CONDUIT LATERAL
- 44.
- 45.

DISCLAIMER NOTE


UTILITY LOCATIONS SHOWN HEREON ARE APPROXIMATE ONLY. IT SHALL BE THE CONTRACTOR'S RESPONSIBILITY TO DETERMINE THE EXACT HORIZONTAL AND VERTICAL LOCATION OF ALL EXISTING UNDERGROUND AND OVERHEAD UTILITIES PRIOR TO COMMENCING CONSTRUCTION. NO REPRESENTATION IS MADE THAT ALL EXISTING UTILITIES ARE SHOWN HEREON. THE ENGINEER ASSUMES NO RESPONSIBILITY FOR UTILITIES NOT SHOWN OR UTILITIES NOT SHOWN IN THEIR PROPER LOCATIONS.

AVOID CUTTING UNDERGROUND UTILITY LINES. IT'S COSTLY.
CALL BEFORE YOU DIG
OR 1-800-227-2600
UNDERGROUND SERVICE (USA)

AVOID OVERHEAD POWER LINE CONTACT
CALL BEFORE YOU OVERHEAD
1-702-227-2929
NEVADA POWER CORPORATION AND SAFETY SERVICE DEPARTMENT

TOTAL BORE	0
TOTAL DIRT TRENCH	0
TOTAL ASPHALT TRENCH	0
TOTAL TRENCH	0
TOTAL S/W PANELS	0
TOTAL LINEAR FOOTAGE	0

(T-- R--)

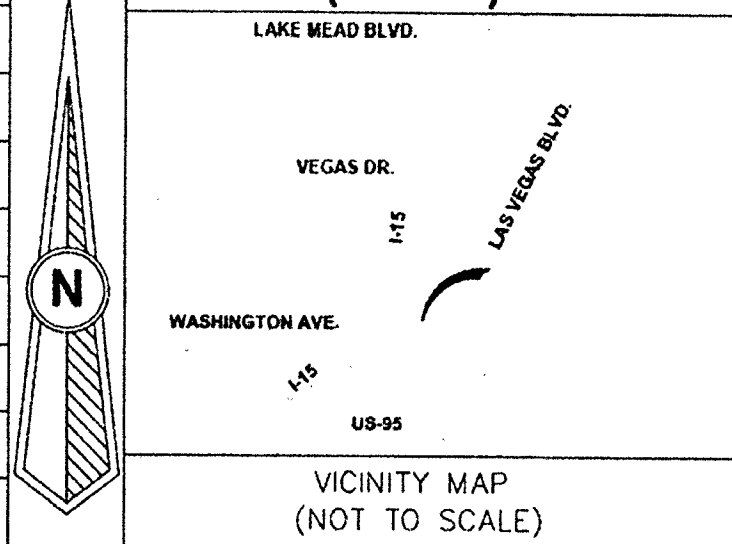

REVISIONS

REV	DESCRIPTION	DATE	BY

ALL CONSTRUCTION AND MATERIALS SHALL BE IN ACCORDANCE WITH THE "UNIFORM STANDARD SPECIFICATIONS FOR PUBLIC WORKS CONSTRUCTION OFF-SITE IMPROVEMENTS, CLARK COUNTY AREA NEVADA" LATEST ISSUE; THE "UNIFORM STANDARD DRAWINGS FOR PUBLIC WORKS CONSTRUCTION, CLARK COUNTY AREA NEVADA" LATEST ISSUE; AND OTHER APPLICABLE APPROVED STANDARDS ISSUED BY THE CONTROLLING AGENCY; ALL LOCAL CITY CODES AND ORDINANCES APPLICABLE.

APPROVED FOR CONSTRUCTION
THIS APPROVAL IS FOR WORK IN CLV R/W OR CLV EASEMENT ONLY. OBTAINING PERMISSION OR EASEMENT FOR WORK SHOWN IN PRIVATE PROPERTY IS THE RESPONSIBILITY OF THE UTILITY.

APPROVAL	DATE

PERMIT # 13127-20
DRAWN BY: MM
DATE: 07-17-2017
SCALE: 1:40
NODE: 106893
DESIGNER: 405201500000CSA1200
TECH # 702-210-7011
APPROVED BY: BOB MILLER

COX
1700 VEGAS DRIVE
LAS VEGAS, NEVADA 89106
PHONE: (702) 545-1606
FAX: (702) 545-2606

CITY OF LAS VEGAS
333 N. RANCHO DRIVE
LAS VEGAS, NEVADA 89106
(702) 229-6885

PROJECT LOCATION: E WASHINGTON AVE & N MAIN ST
SUB-CONTRACTOR: CLOVER
ENTITY NOTES:
SHEET No: **2**
SHEET 2 OF 3

TrueNet# 11190