
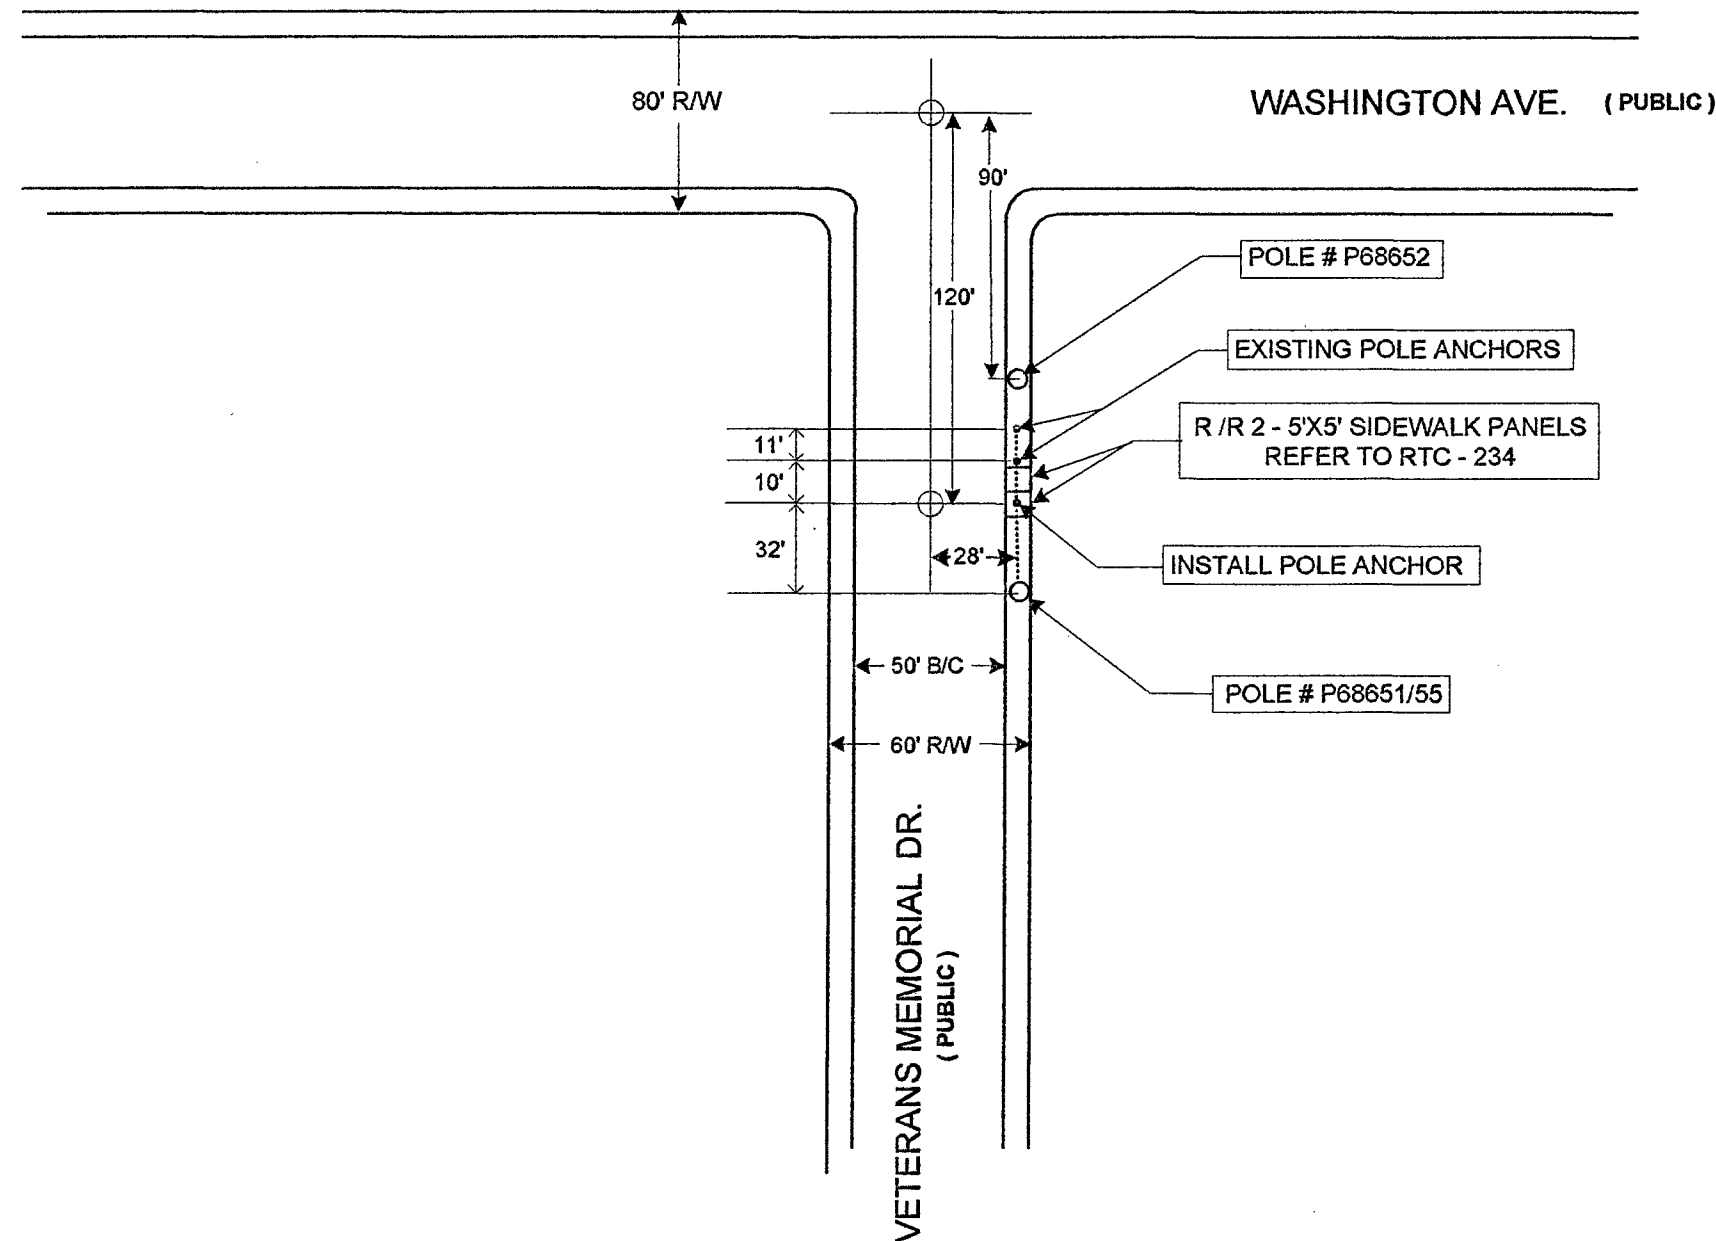


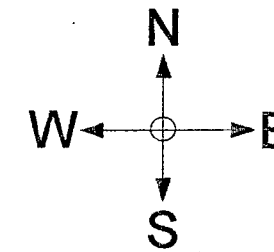

H# 37828 DWG# 107U5393 - F1B

Approved for Construction

THIS APPROVAL IS FOR WORK IN CLV R/W OR CLV EASEMENTS ONLY.
OBTAINING PERMISSIONS OR EASEMENTS FOR WORK SHOWN ON
PRIVATE PROPERTY IS THE RESPONSIBILITY OF THE UTILITY.

Paul A. Simon

APPROVAL


4/9/2010

DATE

SHEET 1 OF 1

AVOID CUTTING
UNDERGROUND UTILITY
LINES. ITS COSTLY.

**CALL
BEFORE
YOU DIG**
1-800-227-2600

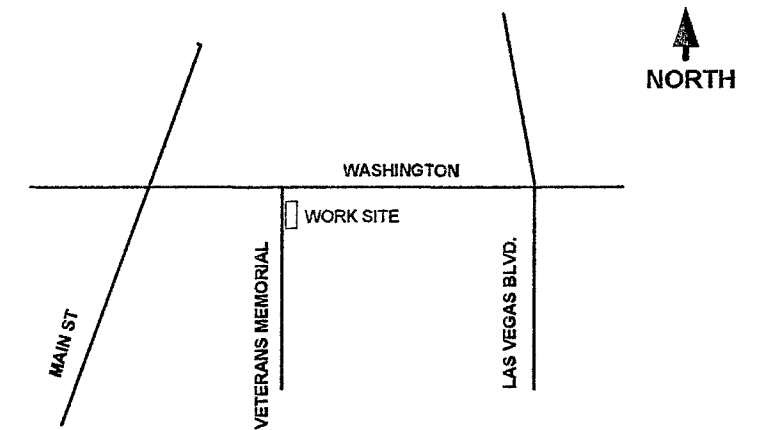

VICINITY MAP

N.T.S.

Description of work :

REMOVE 2 - 5'X5' SIDEWALK PANELS
INSTALL NV ENERGY POLE ANCHOR

LEGEND

REPORTING

TOTAL BORE	—
TOTAL DIRT TRENCH	—
TOTAL ASPHALT TRENCH	—
TOTAL S/W PANELS	1
TOTAL S/W LINEAR FT	5'

AGENCY

SNWA	—
STATE	—
COUNTY	—
LAS VEGAS	X
N LAS VEGAS	—
BOULDER	—
HENDERSON	—

PROJECT

PROJECT NAME :

VETERANS MEMORIAL POLE ANCHOR

PROJECT LOCATION / CROSS STREETS

WASHINGTON / VETERANS MEMORIAL

SUB - CONTRACTOR

CLOVER CABLE

APPROVED BY : JASON LITTLE DATE : 4/1/10

AMERICAN FIBER SYSTEMS

NOTE :

EXISTING UTILITY LOCATIONS SHOWN HEREIN ARE APPROXIMATE ONLY. IT SHALL BE THE CONTRACTOR'S RESPONSIBILITY TO DETERMINE THE EXACT VERTICAL AND HORIZONTAL LOCATION OF ALL EXISTING UNDERGROUND UTILITIES PRIOR TO COMMENCING CONSTRUCTION. NO REPRESENTATION IS MADE THAT ALL UTILITIES ARE SHOWN HEREON. THE ENGINEER ASSUMES NO RESPONSIBILITY FOR UTILITIES NOT SHOWN OR UTILITIES NOT SHOWN IN THEIR PROPER LOCATION.

122395