

LEGEND

MANHOLE	
8" V.C.P.	
10" V.C.P. (OFF SITE)	

ESTIMATE OF QUANTITIES


HOUSE CONNECTIONS	111 EACH
MANHOLES	17 EACH
8" V.C.P. SEWER	4,904.13 L.F.
10" V.C.P. OFF SITE SEWER	2,390.80 L.F.
MANHOLES (OFF SITE)	9 EACH

NOTE
ALL CONSTRUCTION & MATERIALS MUST CONFORM TO CITY OF LAS VEGAS STANDARD DRAWINGS & SPECIFICATIONS

APPROVALS

R.P. Jones
CITY ENGINEER _____ DATE _____

R.A. Anton
SUPT. OF SANITATION _____ DATE 5-24-60

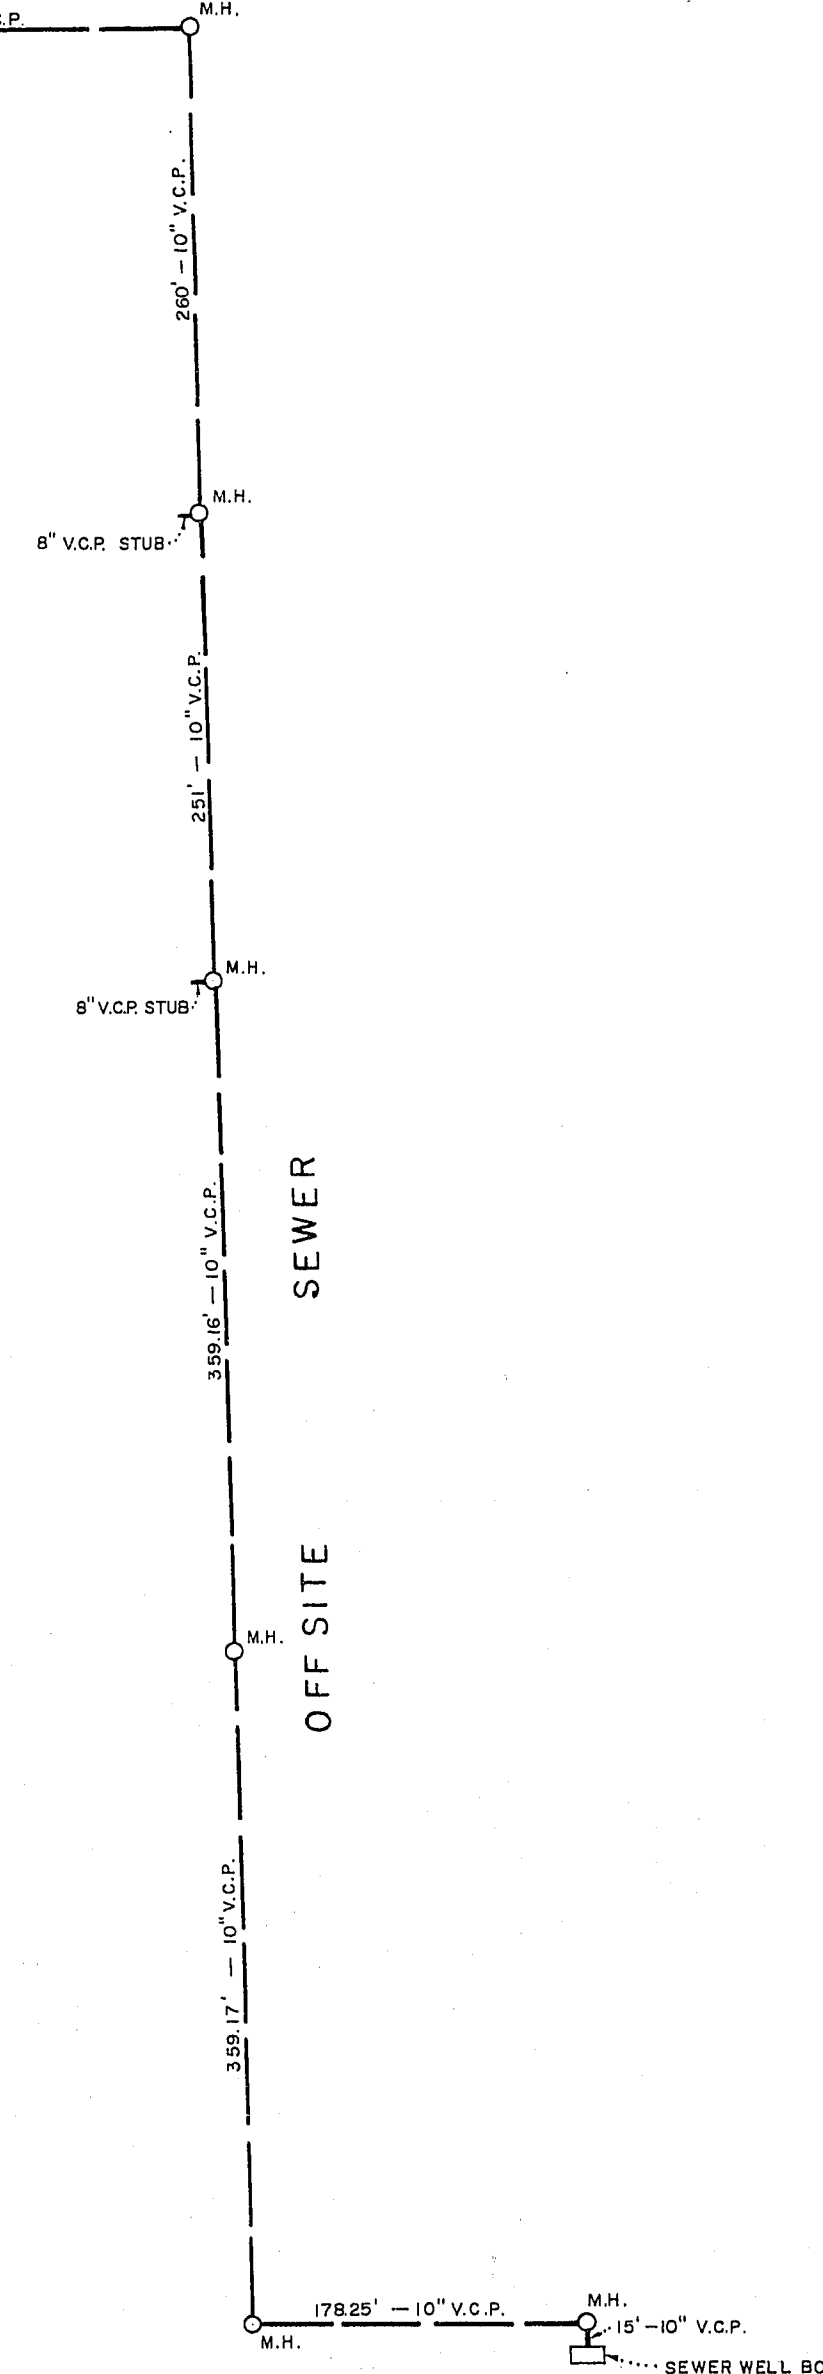

Approval of this plan by the City of Las Vegas, Nevada, does not relieve the Subdivider of responsibility for errors in calculation, design, or planning by the Subdivider's Engineer or Surveyor.

CITY OF LAS VEGAS
ENGINEERING DEPT.

WASHINGTON ADDITION UNIT NO. I
LAS VEGAS, NEVADA
PLAN OF SEWERAGE SYSTEM

DESIGNED BY <u>B.J.V.</u>	SCALE: <u>AS SHOWN</u>	DATE <u>FEB. 29</u> <u>19 60</u>	SHEET <u>1</u>
DRAWN BY <u>J.E.B.</u>	TYSON ENGINEERING COMPANY CONSULTING ENGINEERS 1209 SOUTH "A" STREET LAS VEGAS, NEV.		OF <u>5</u> SHEETS
CHECKED BY <u>J.E.T.</u>			

1-4-18 3074-3260-1