

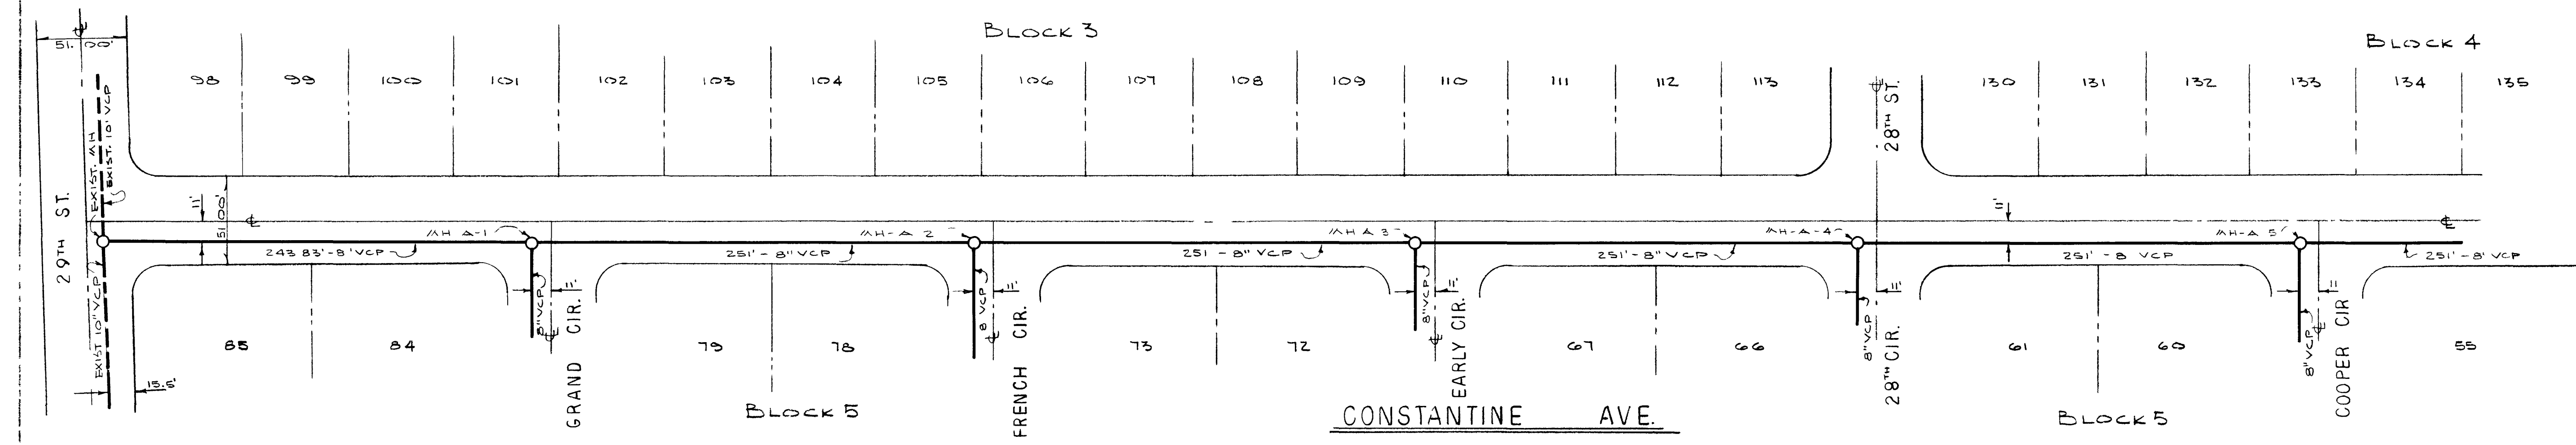
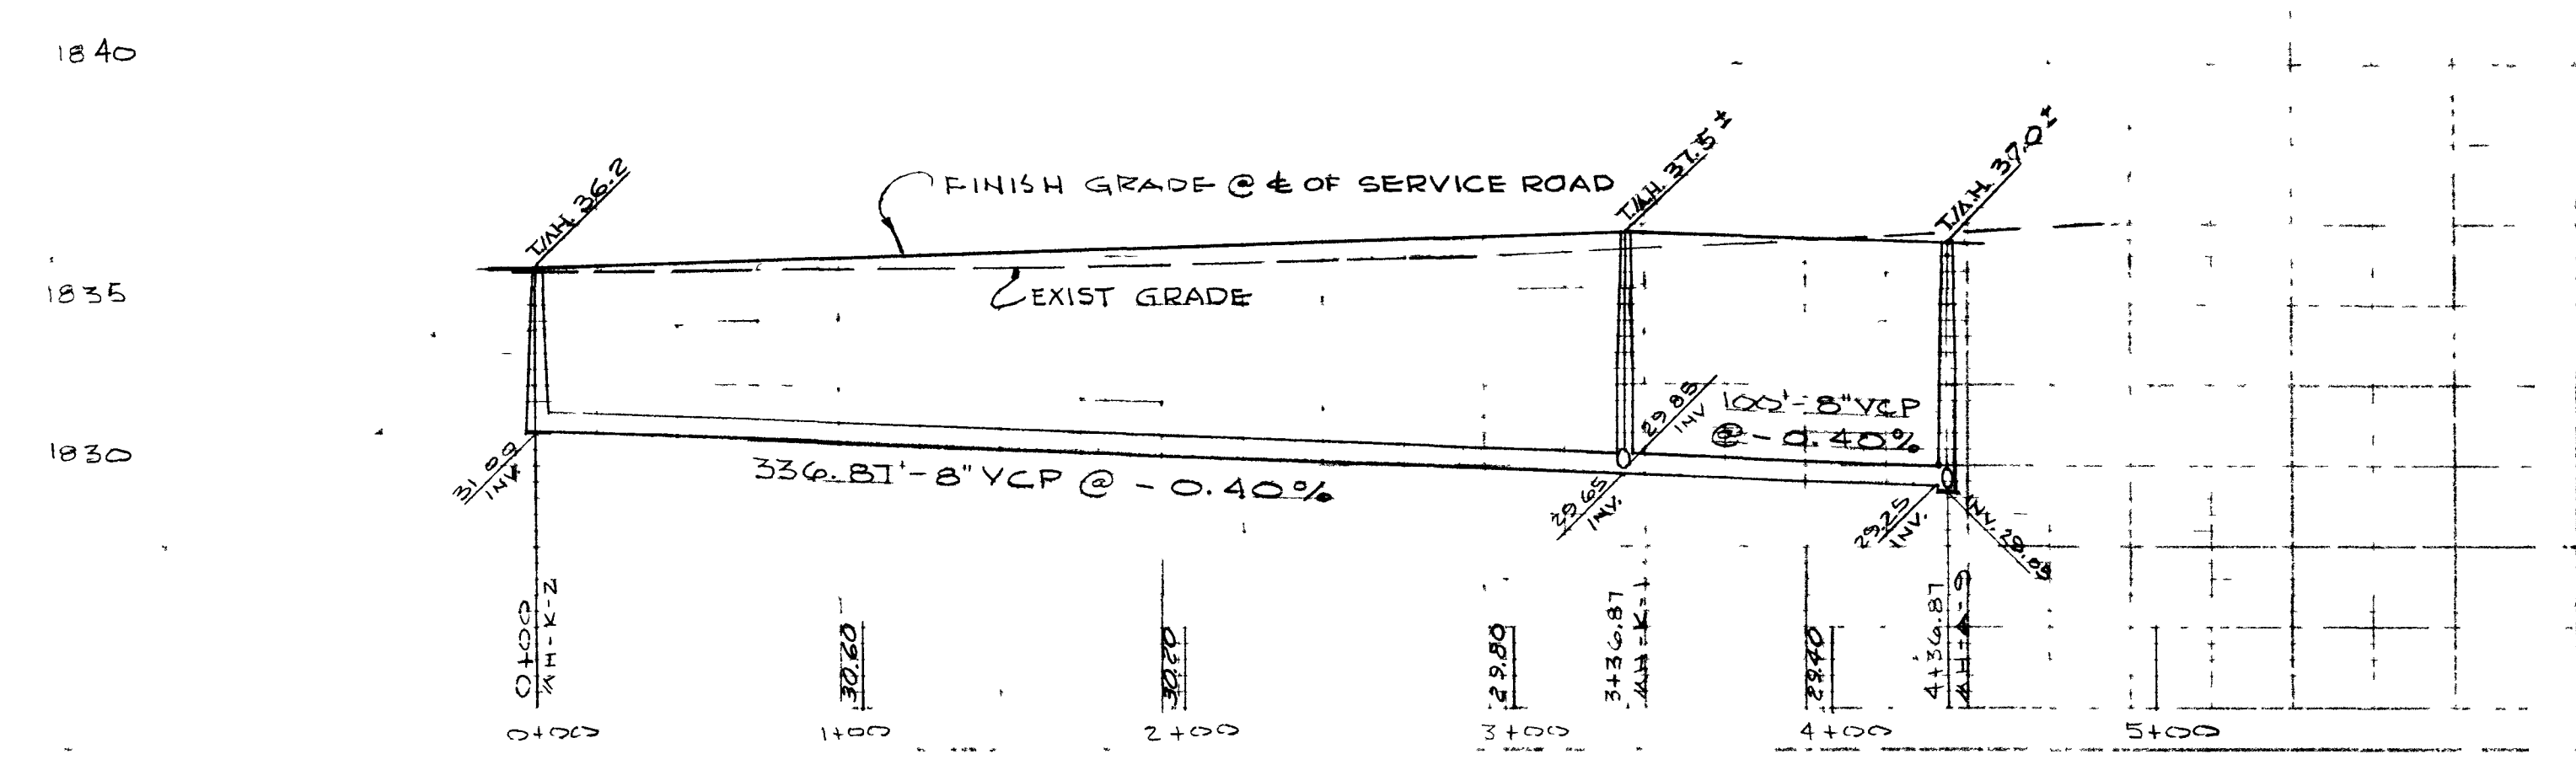


HORIZ. SCALE 1" = 50'-0"
VERT. SCALE 1" = 5'-0"


25TH ST. SERVICE RD.

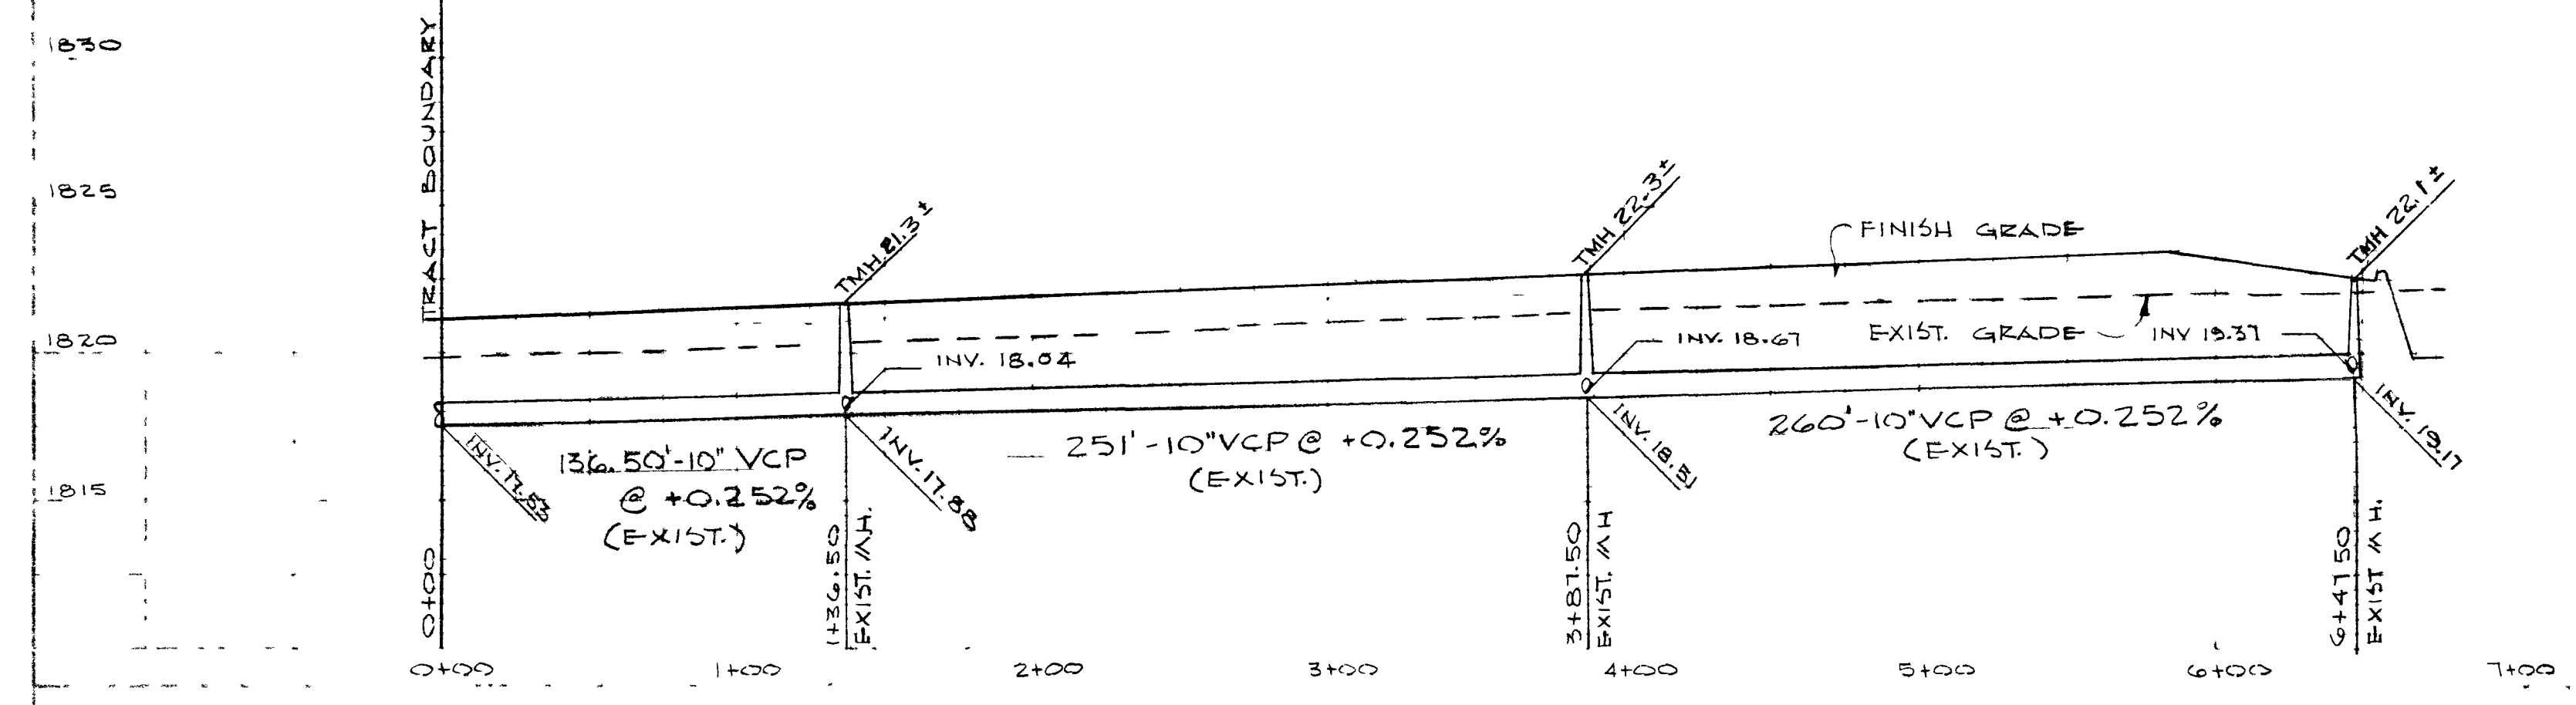



HORIZ. SCALE 1" = 50'-0"
VERT. SCALE 1" = 5'-0"

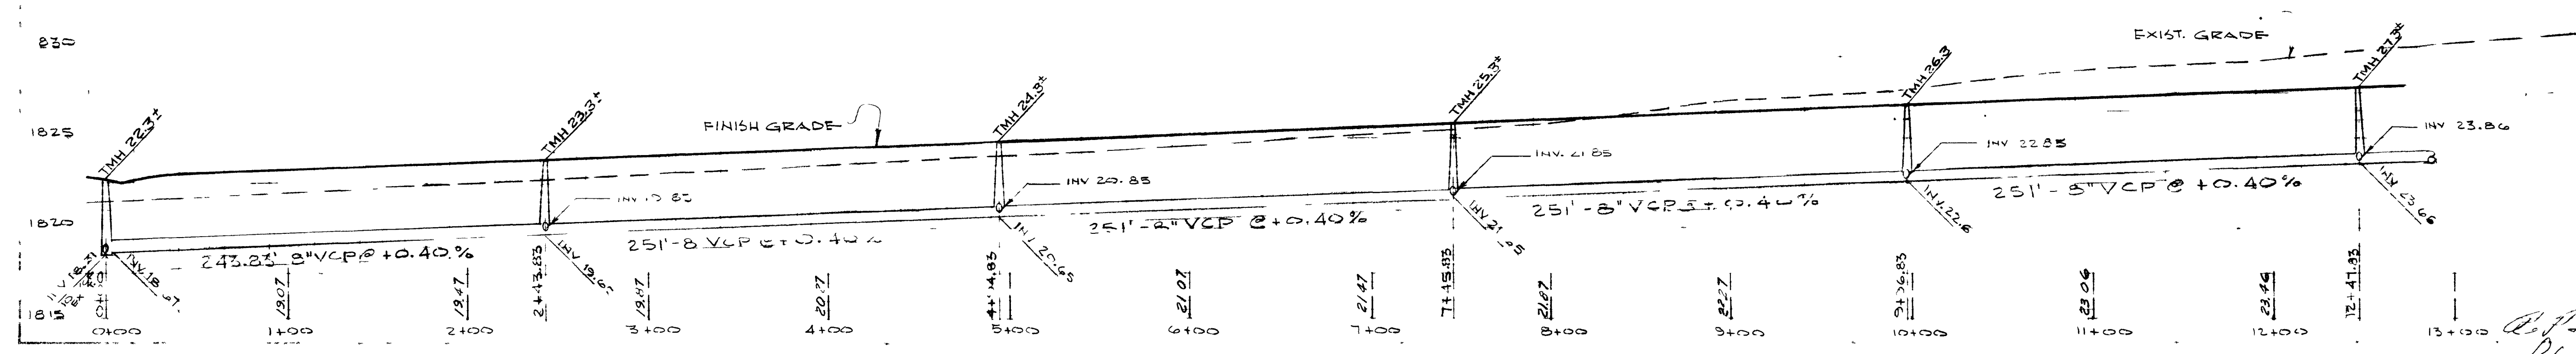

A	INJES	LOWERED ALL T.M.H.	BR
REV	DATE	DESCRIPTION	BY
WASHINGTON ADDITION UNIT NO 2			
SEWER PLAN & PROFILE			
DESIGNED BY	WESTFALL ENGINEERS, INC.		
DRAWN BY	LAS VEGAS, NEVADA		
CHECKED BY	D. EPA		
APPROVED BY	[Signature]		
DATE	7-62		

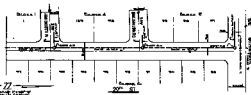

WEST SIDE STREET
 20' FT
 SEWER
 SEWER MANHOLE
 SEWER LIFT
 20' FT SERVICE RD

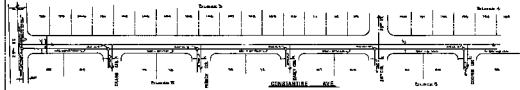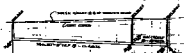

WASHINGTON
 ADDITION
 UNIT NO. 2
 MAIN PLAN 1 PROFILE