
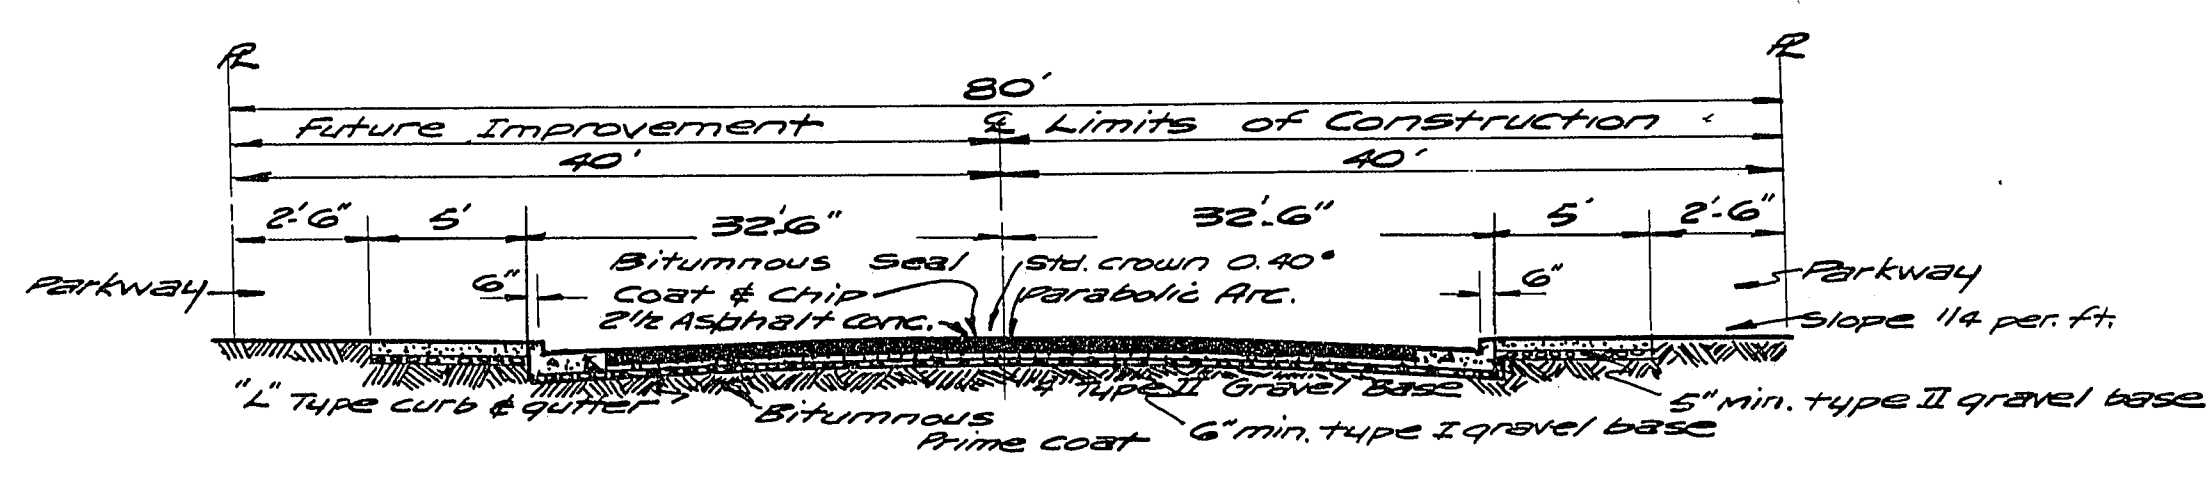
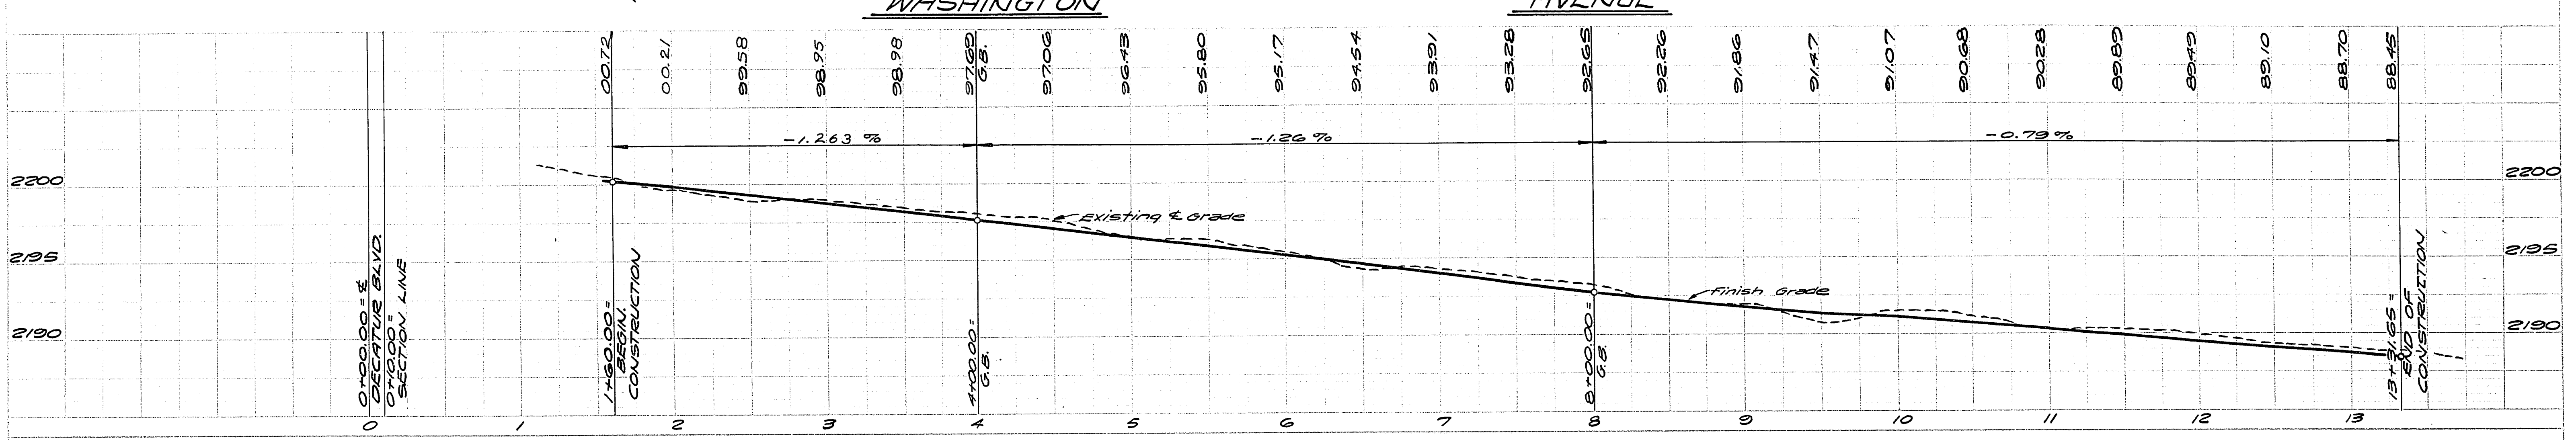


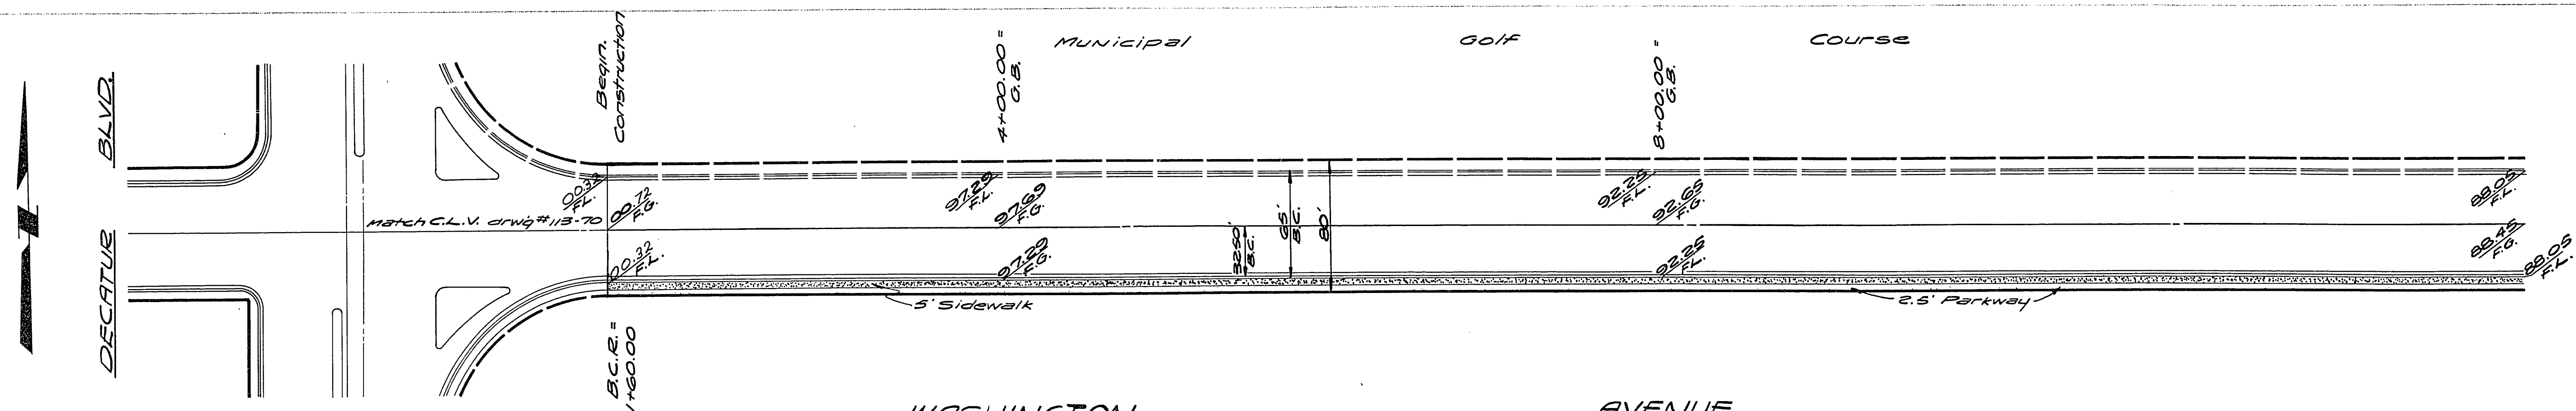

TYPICAL SECTION
80' FT. R/W
WASHINGTON AVENUE

ESTIMATED QUANTITIES		
Curb & Gutter	1172	Ln. Ft.
Sidewalk	5858	SQ. FT.
2 1/2" A.C. Paving	4231	SQ. YDS.

APPROVALS

R. P. Hauer 4-24-63
City Engineers Date

Samuel M. Martin 4-13-63
Field Engineer Date

Design of
WASHINGTON AVENUE

STREET PLAN & PROFILE

SCALE: HORIZ. 1"=20' VERT. 1"=5'

DESIGNED <u>13</u>	WESTERN ENGINEERS, INC.		SHEET
DRAWN <u>13</u>	LAS VEGAS	NEVADA	
CHECKED	APPROVED <u>4/11/63</u>	DATE 4-1-63	

PROFILE
NOTE: LOOK FOR CHANGES
110