



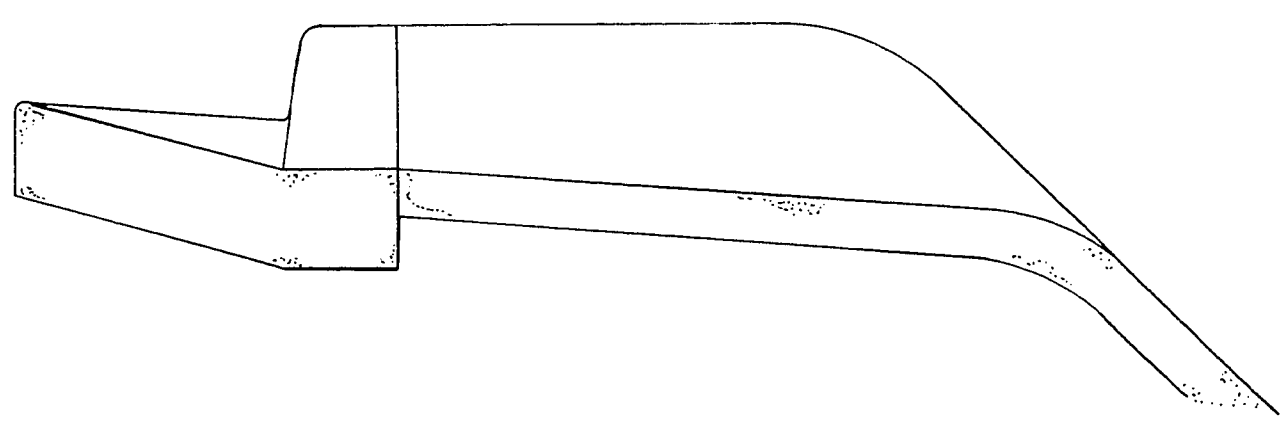


(B) TROUGH SECTION
SCALE: 1"=1'



BREAK OUT EXISTING SOUTH CURB of CHANNEL and
CONSTRUCT CURB OPENING TROUGHS, as SHOWN,
at the FOLLOWING STATIONS:
5+01.5, 8+01.5, 11+02.5, 14+01,
17+01, 20+02, 23+02

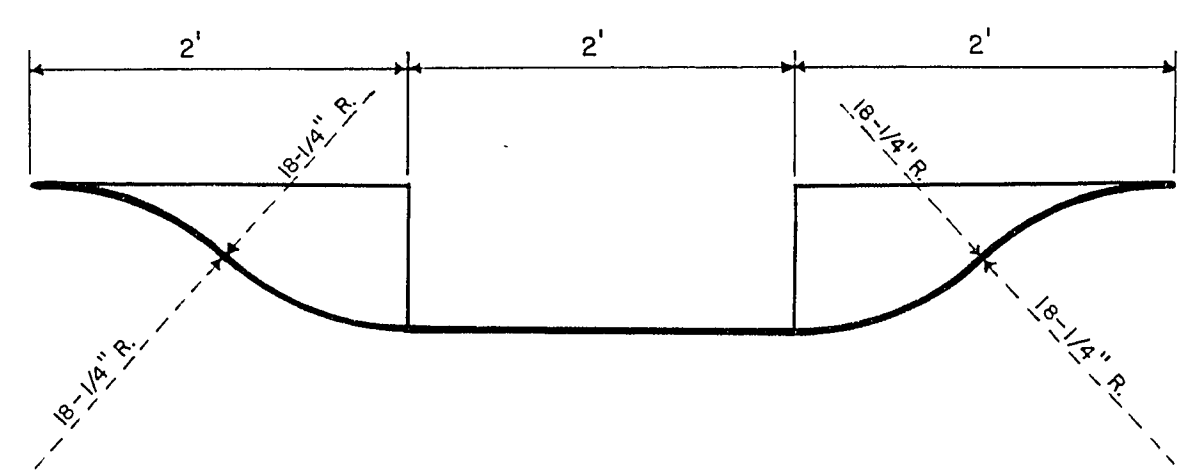

(A) TROUGH SECTION
SCALE: 1"=1'

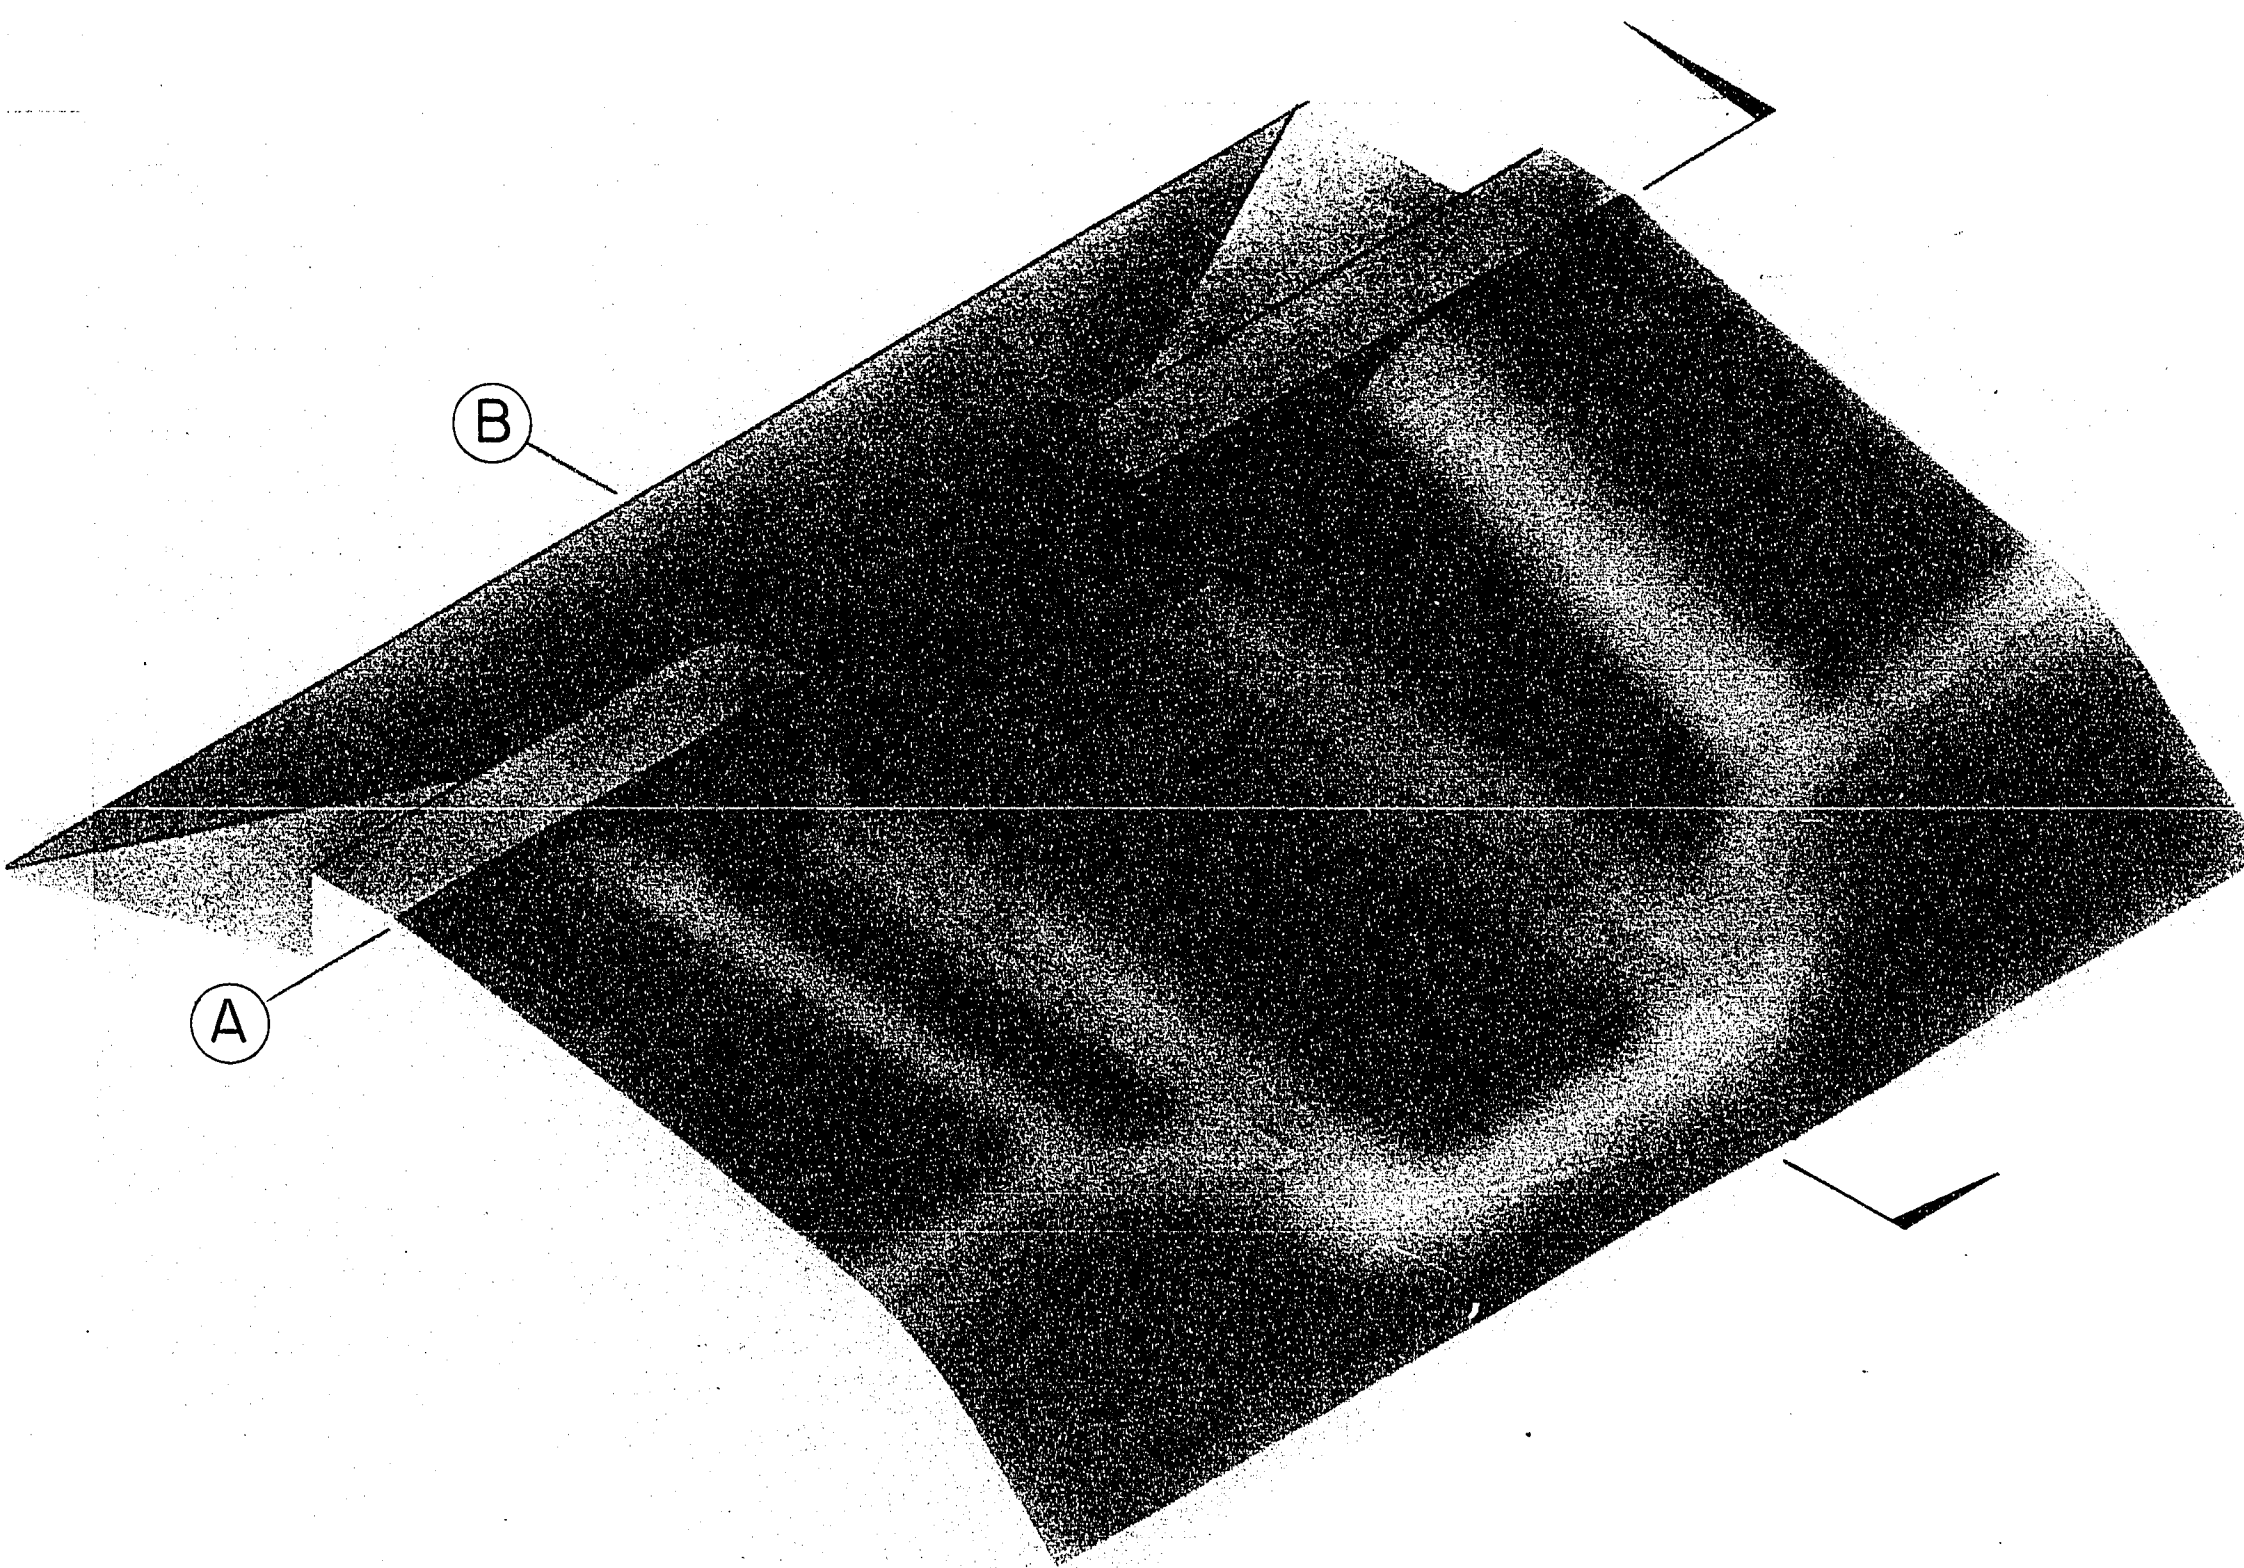

CURB OPENING TROUGH
SCALE: 1"=1'

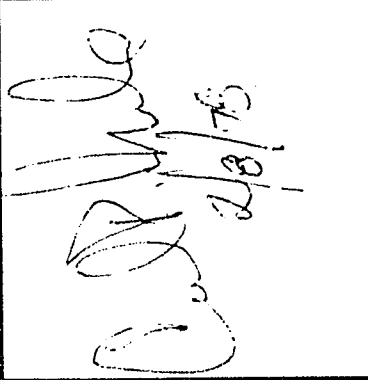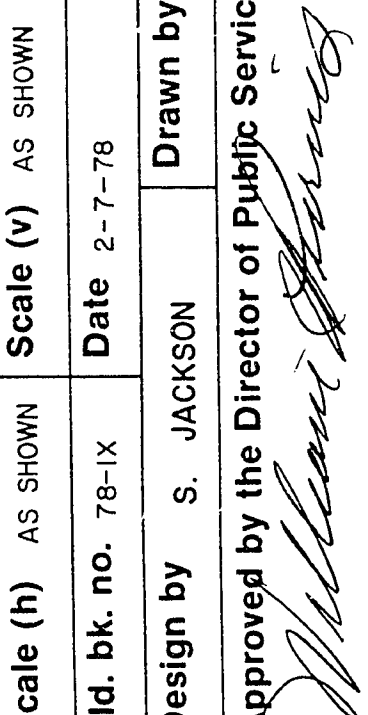	Department of Public Services		Engineering Design Division	
	WASHINGTON AVENUE : DRAINAGE CHANNEL IMPROVEMENTS		CURB INLET TROUGH DETAILS	
	Scale (h) AS SHOWN	Scale (v) AS SHOWN	W.O. no.	3370
	Fid. bk. no. 78-1X	Date 2-7-78	Design by S. JACKSON	Drawn by N. FARKAS
Approved by the Director of Public Services		Date 3/10/78		
				
Revisions		Date		