


NOTE  
 ALL PLACEMENT OF NEW AND RELOCATED STREET LIGHTING LUMINAIRES (POLES & BASES), TRAFFIC SIGNAL CONTROLLERS, SERVICE PEDESTALS AND INTERCONNECT JUNCTION CABINETS SHALL PROVIDE 35" MINIMUM CLEAR SIDEWALK WIDTH.

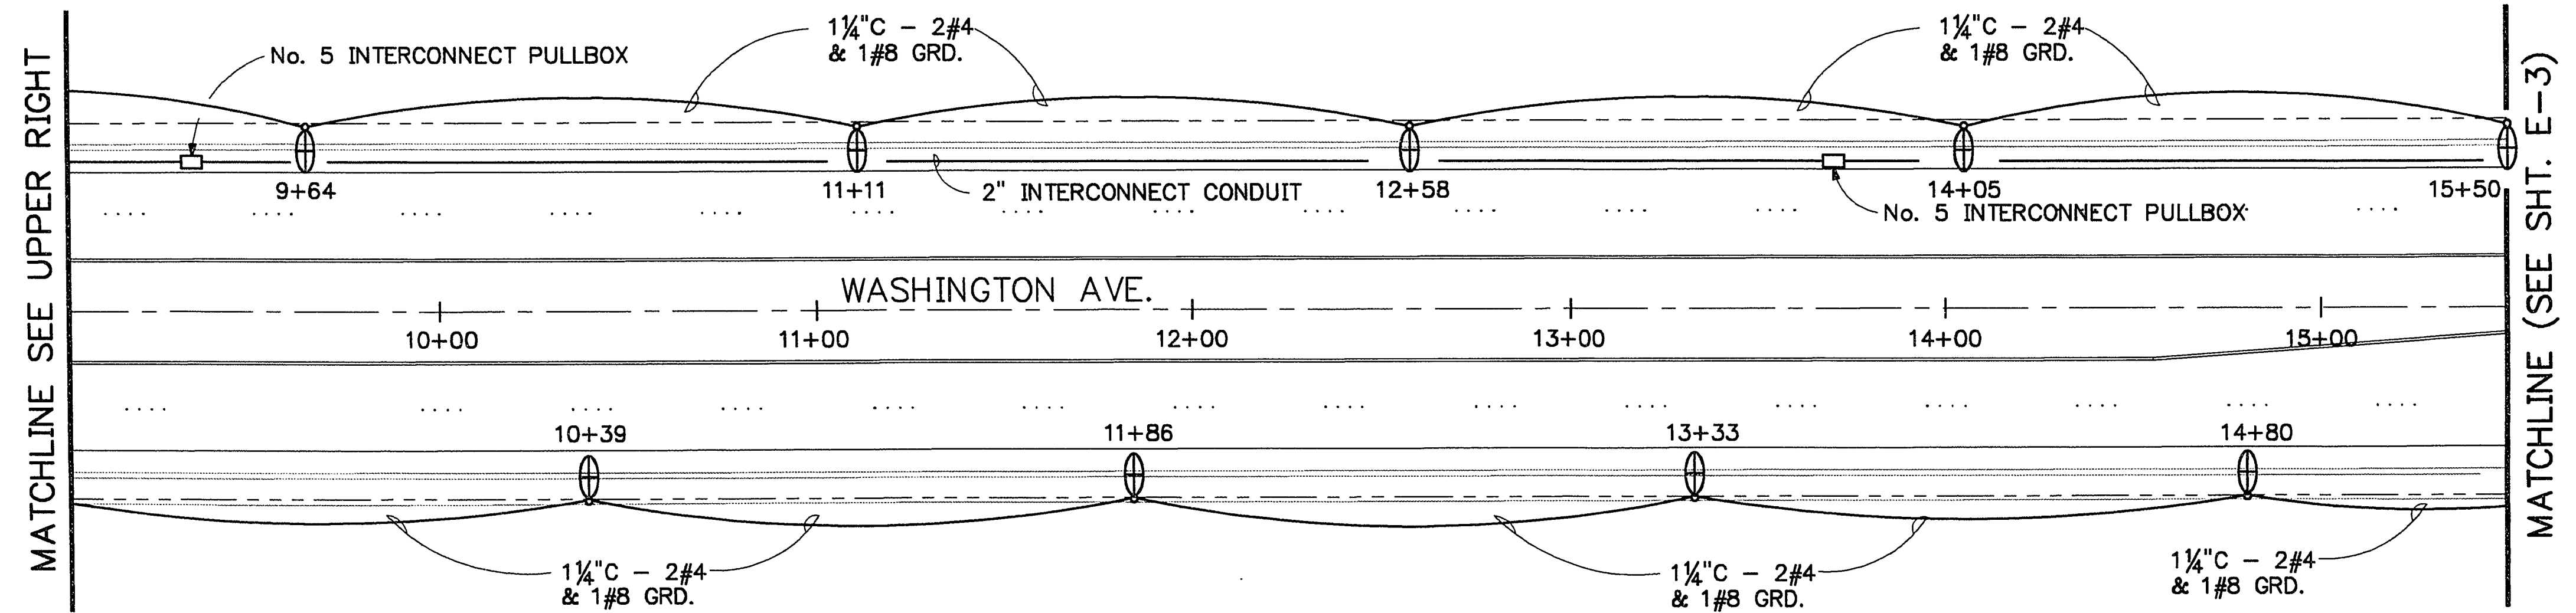

MATCHLINE SEE LOWER LEFT

MATCHLINE SEE UPPER RIGHT

MATCHLINE (SEE SHT. E-3)

DATE		REVISIONS		W.A. # WU0000	SCALE (V)	DATE NOVEMBER 1992	DESIGN BY JAT/DEF
				<b>URS CONSULTANTS, INC.</b> Las Vegas, Nevada			
<b>DEPARTMENT OF PUBLIC WORKS</b>				<b>WASHINGTON AVENUE ROADWAY PROJECT</b>			
<b>STREETLIGHT PLAN STA. 2+50 TO STA. 15+50</b>				<b>PROJECT:</b>			
				<b>HARRIS ENGINEERS, INC.</b> MECHANICAL/ELECTRICAL CONSULTANTS 2785 East Desert Inn Road, Suite 280 Las Vegas, Nevada 89121 702/736-0228			
92001.00				DRAWING NO. <b>E-2</b> <b>107-V1982</b>			