

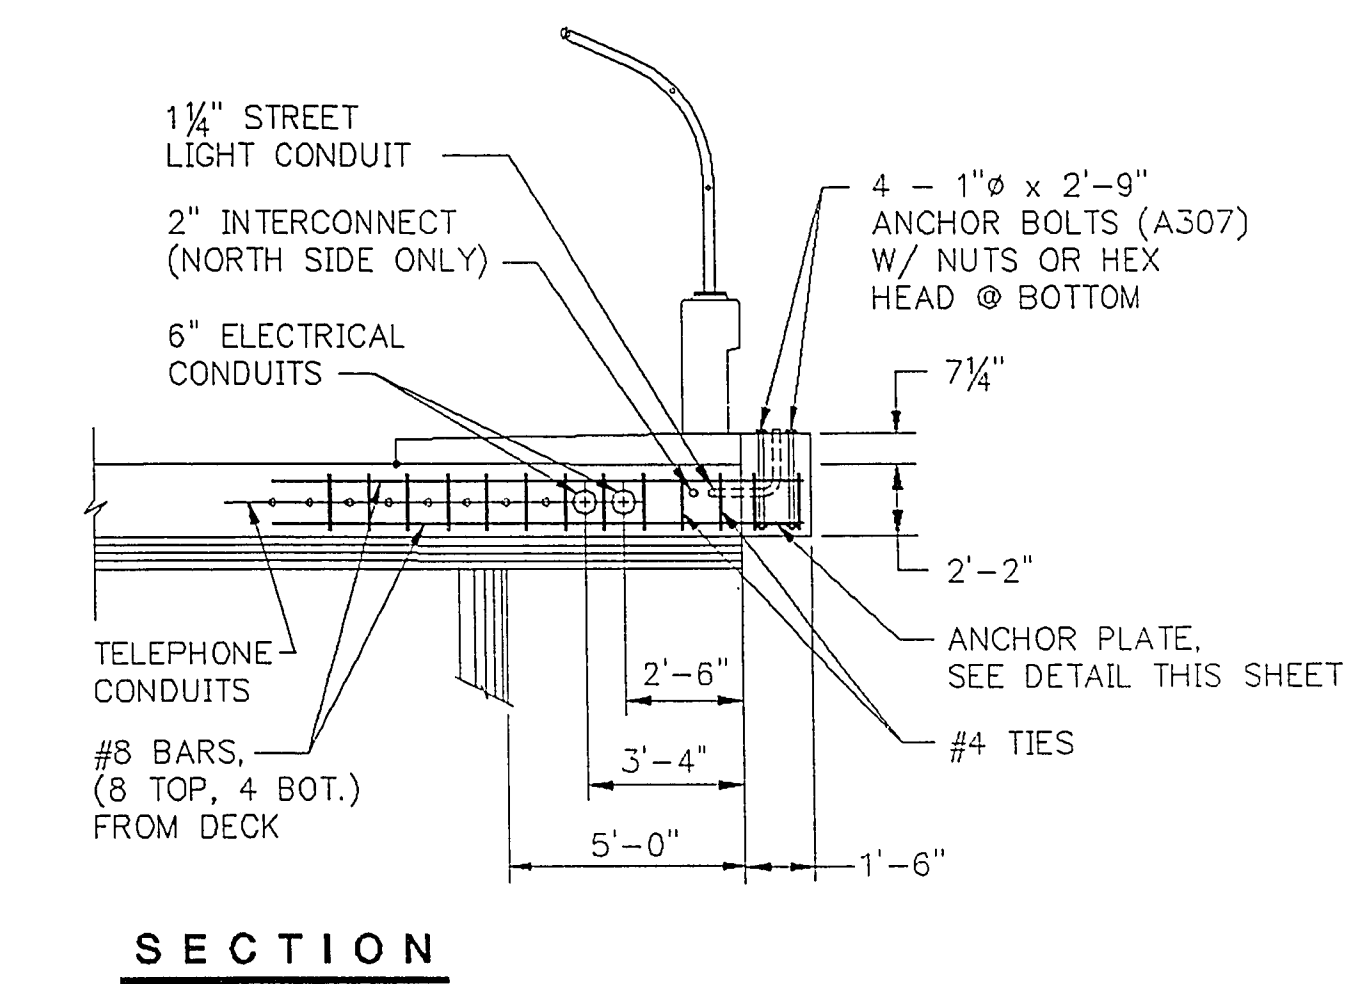
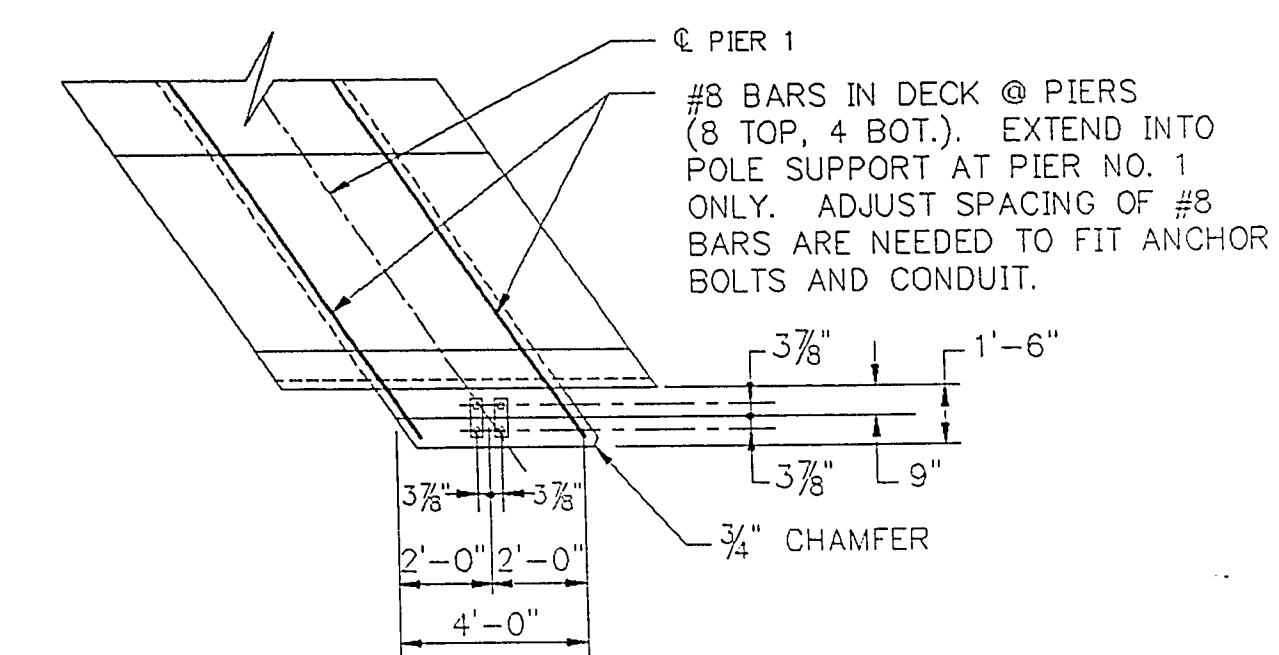
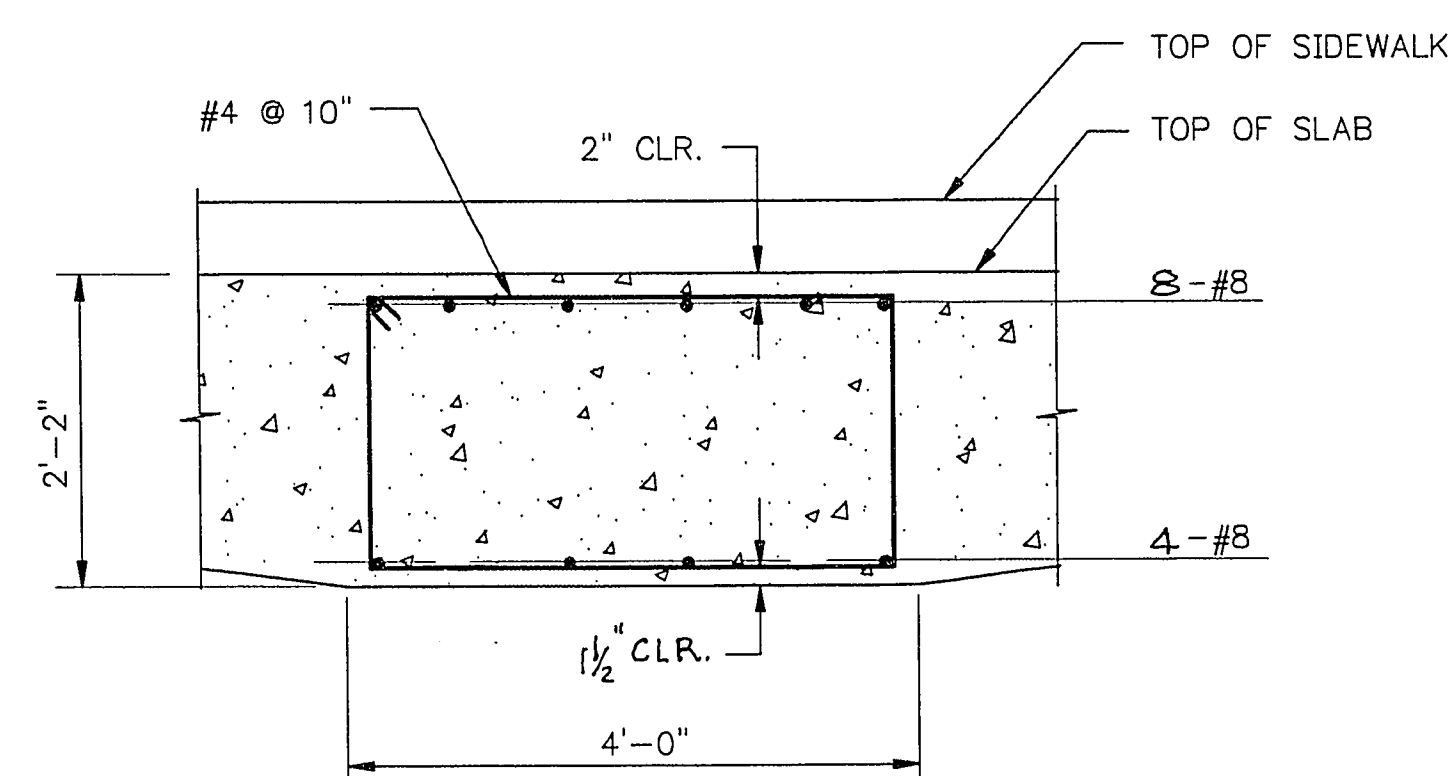
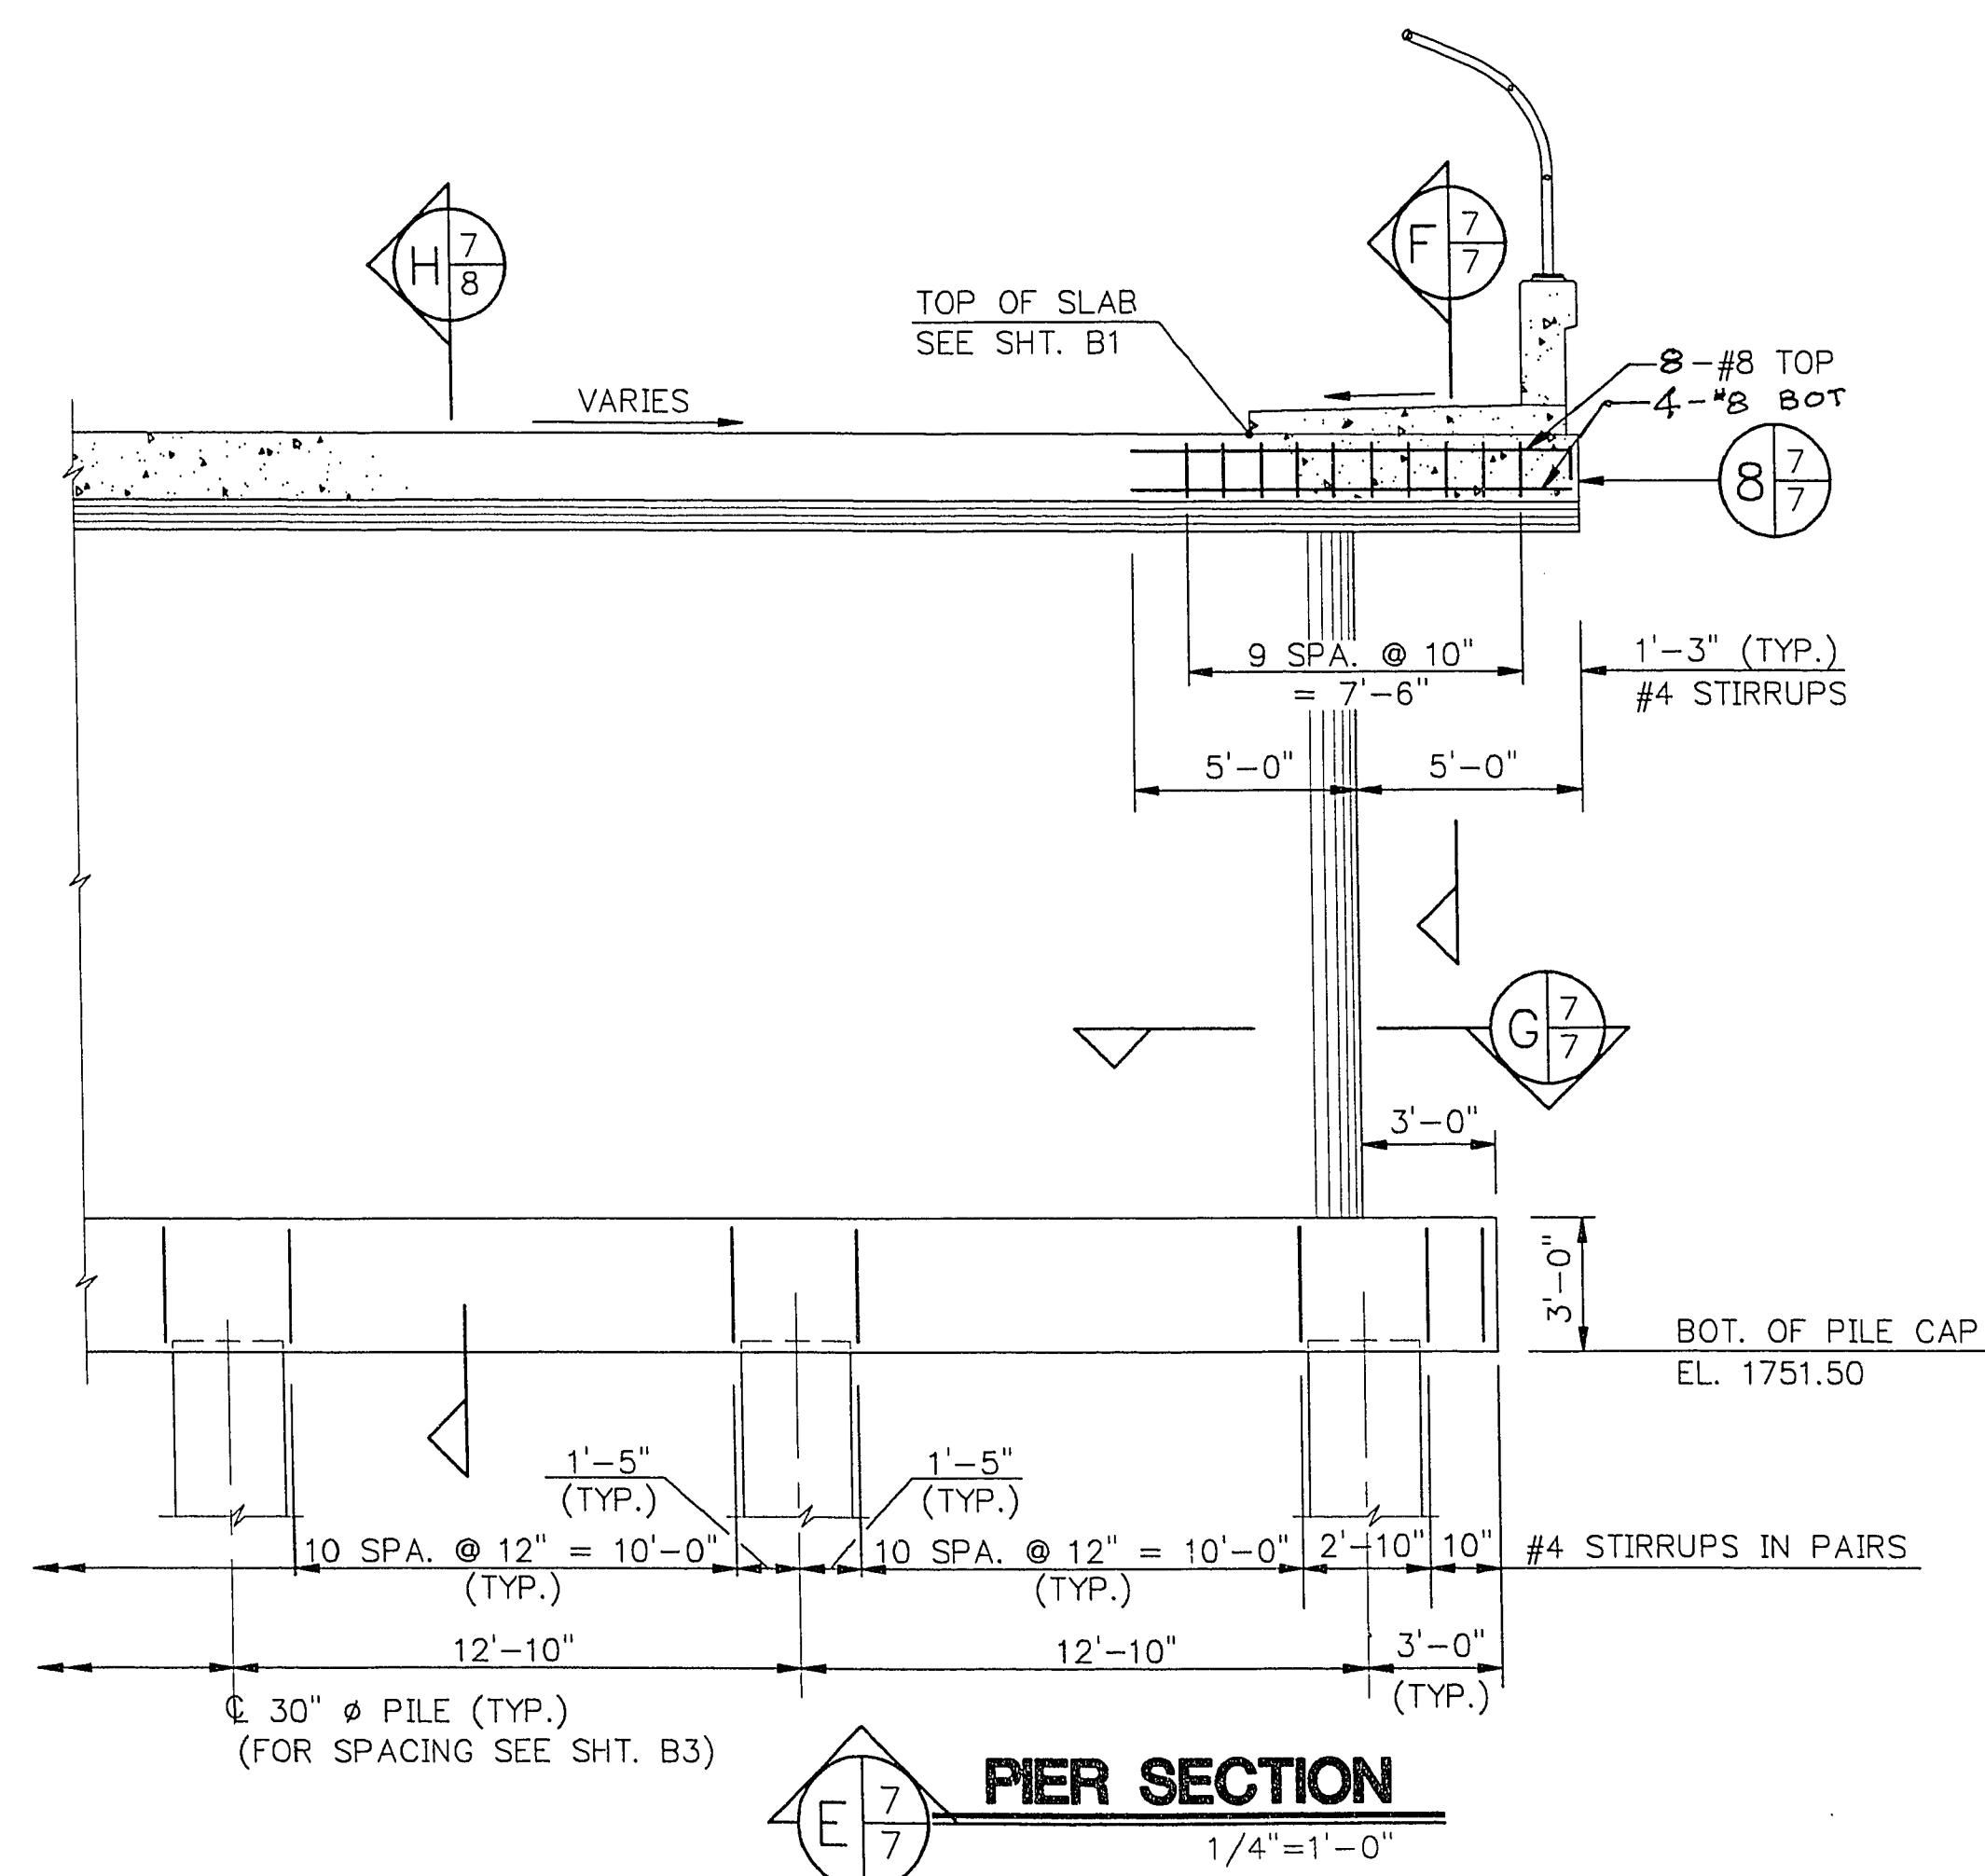
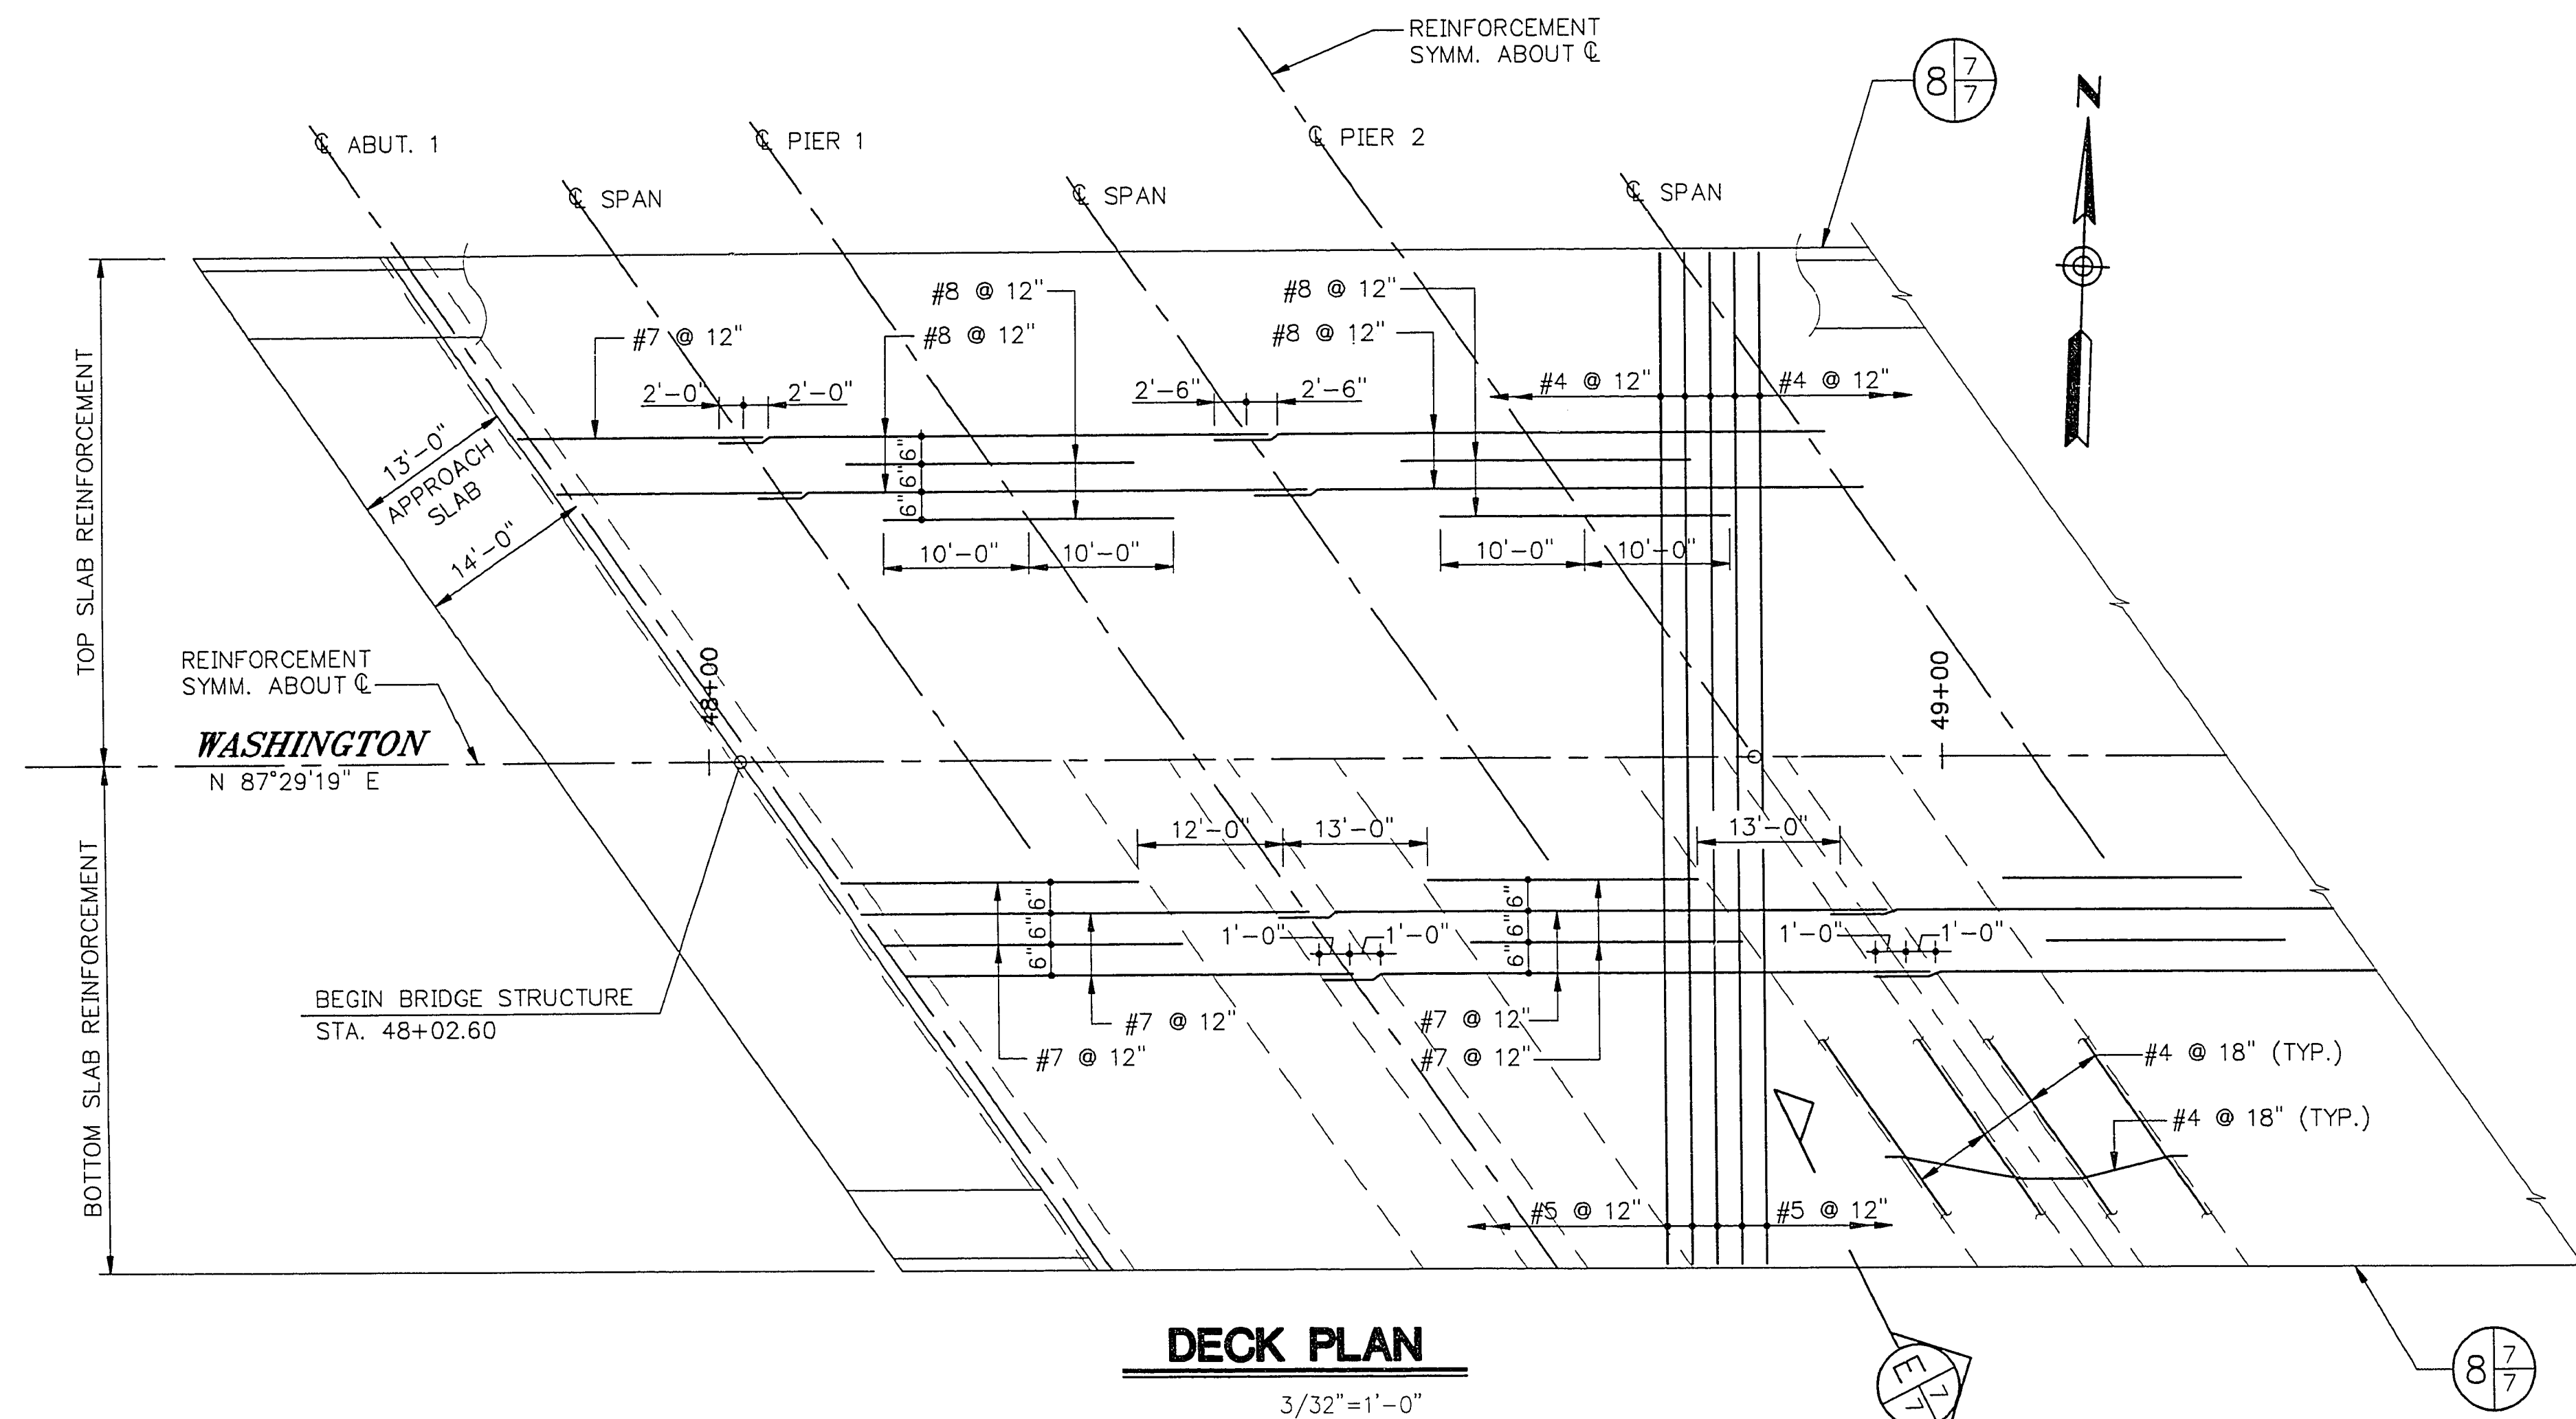


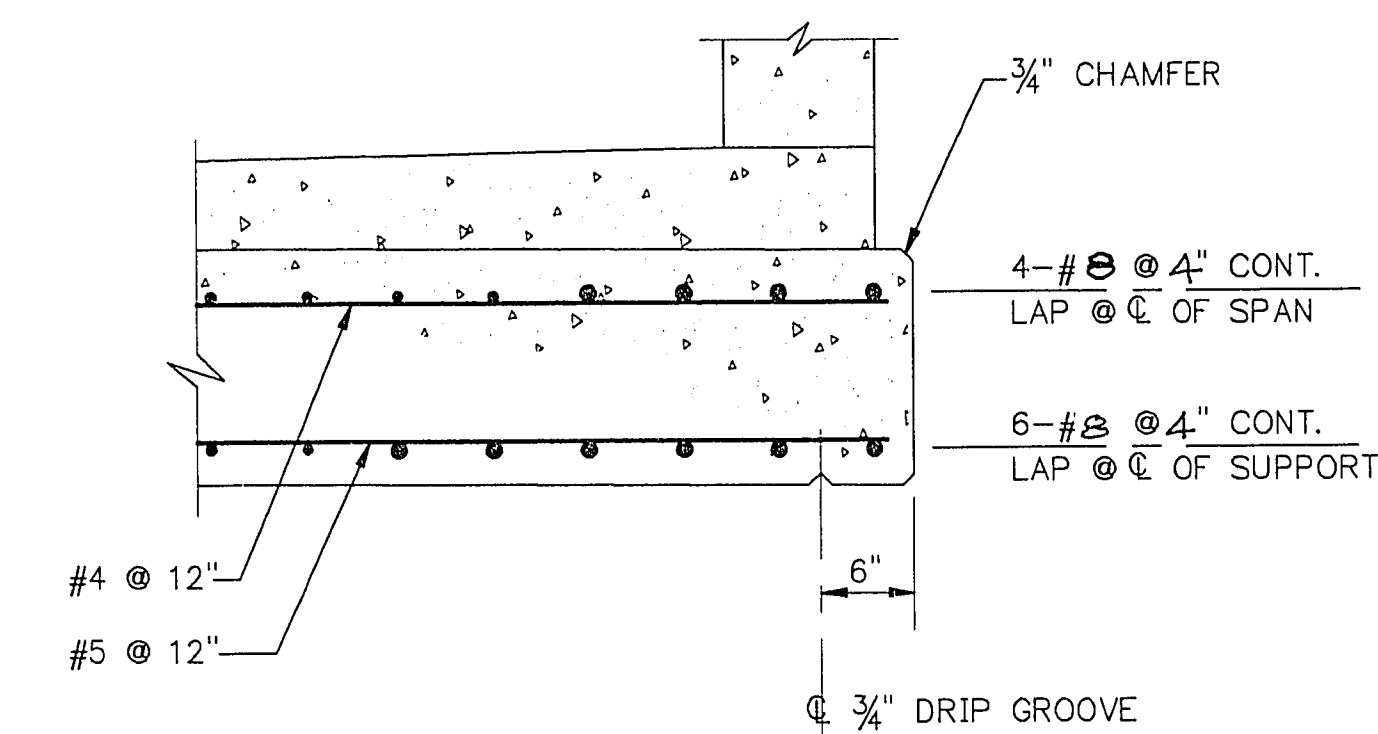

STREET LIGHT POLE SUPPORT DETAIL


[illegible]

DRAWN BY:	KPC/GPR	DESIGNED BY:	PRS	SCALE:
REVIEWED BY:	GO	APPROVED BY:	PRS	HORIZ.
PROJECT NO.	43007	DATE:	NOV. 9, 1992	AS NOTED VERT. AS NOTED

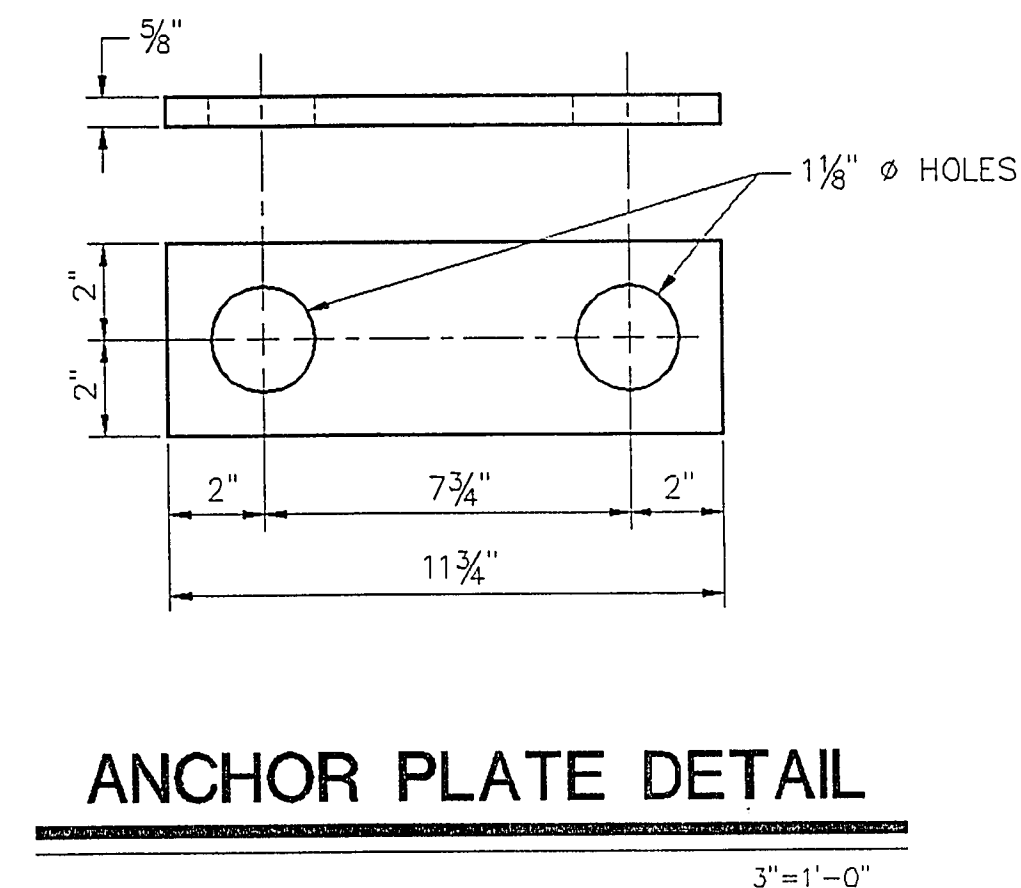

PUBLIC WORKS

DEPARTMENT OF

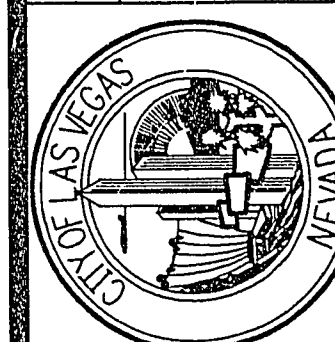

DRAWING NO.	B
107-V1982	/