



TYPICAL SECTION - STA. 4+49 TO STA. 29+25

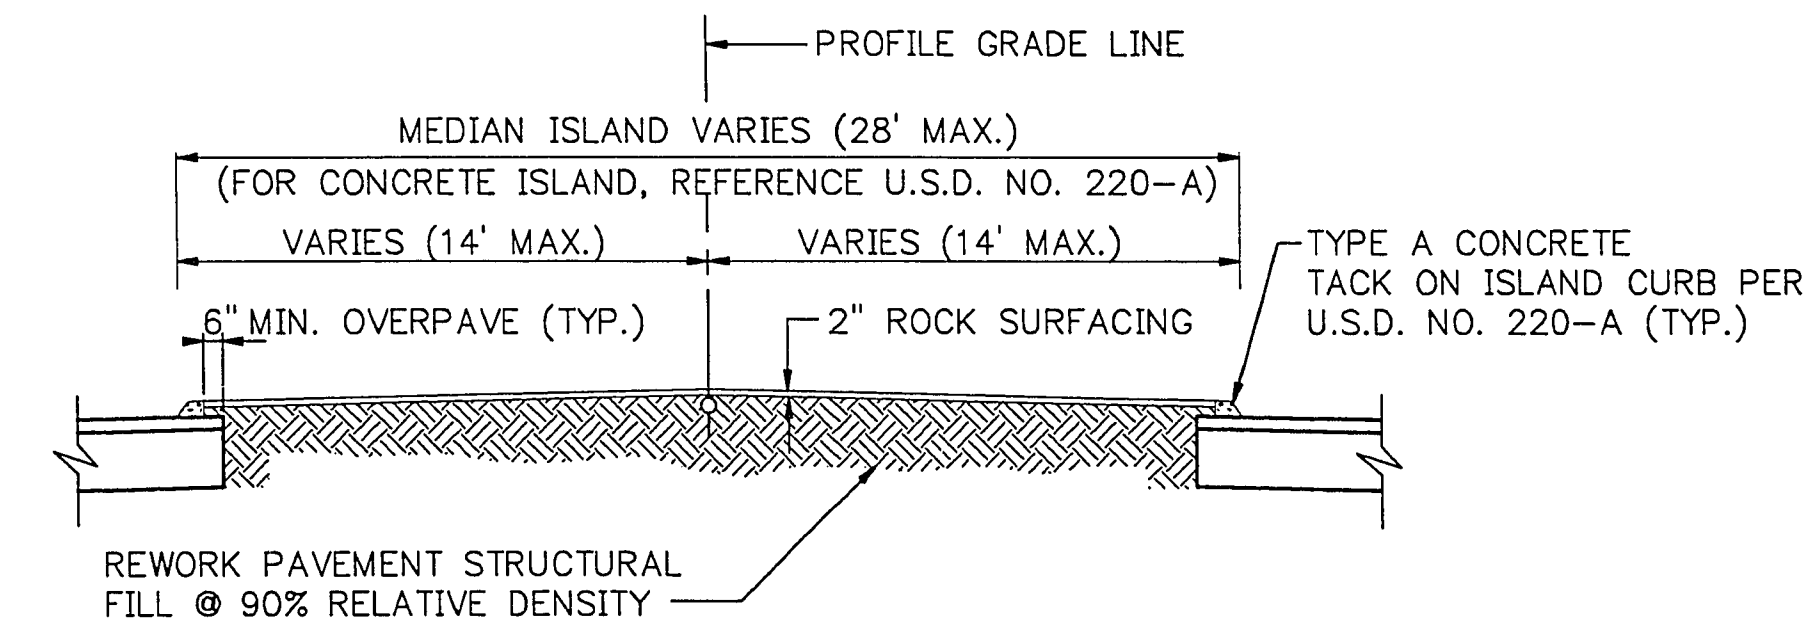


ROCK SURFACE ISLAND - TYPICAL SECTION

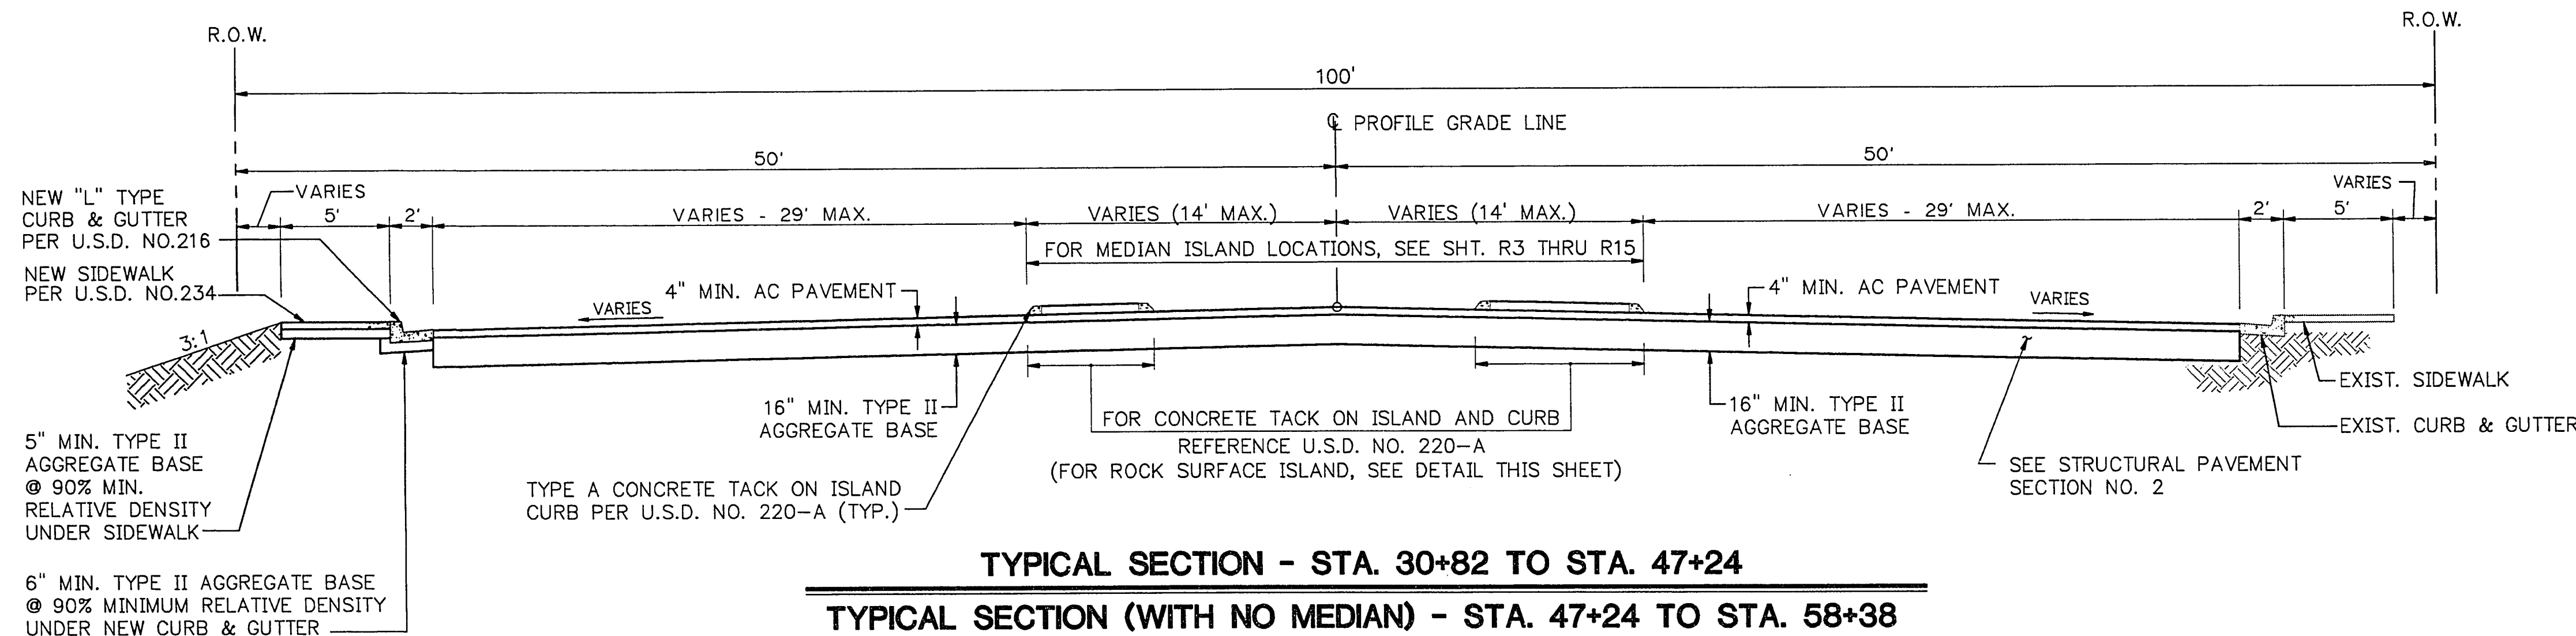


TYPICAL SECTION - STA. 30+82 TO STA. 47+24


TYPICAL SECTION (WITH NO MEDIAN) - STA. 47+24 TO STA. 58+38

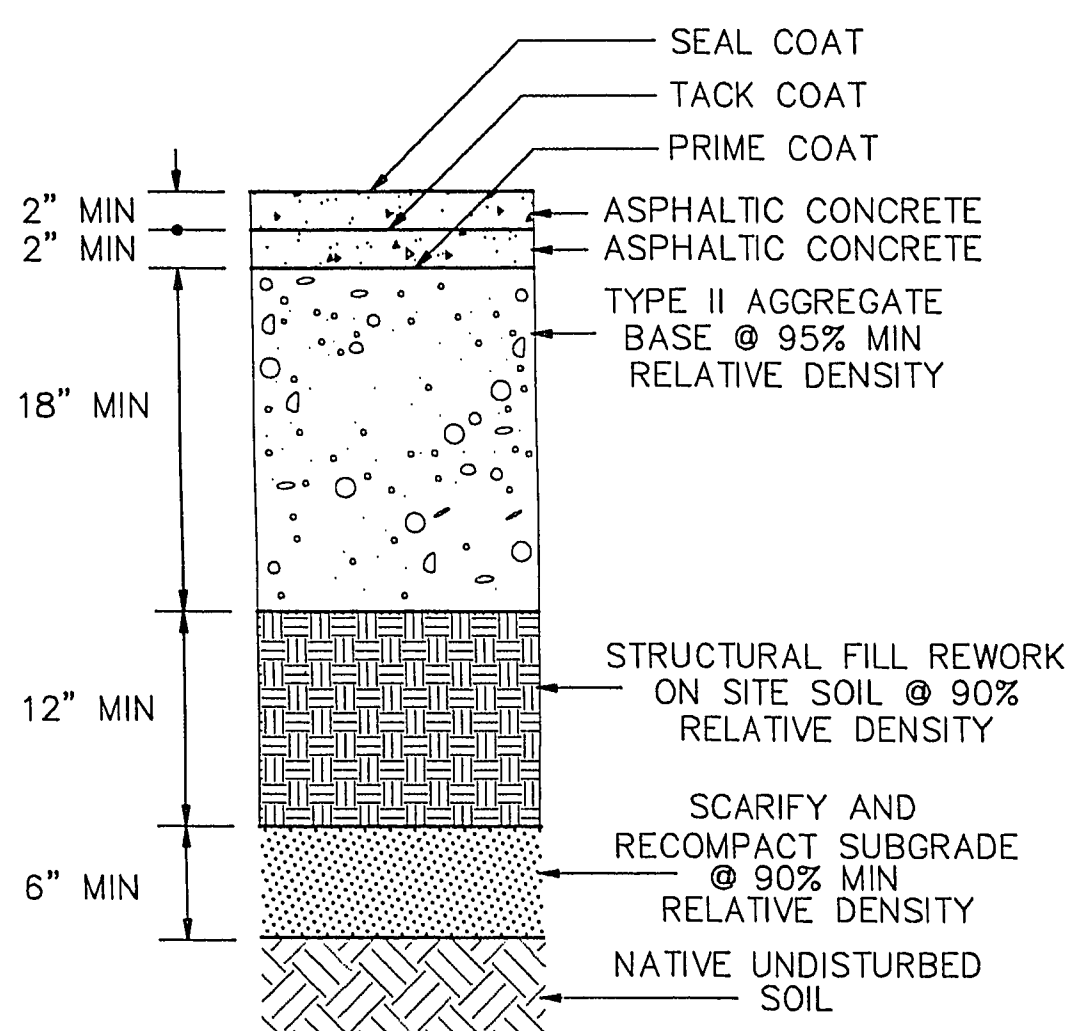


STRUCTURAL PAVEMENT SECTION - DETAIL NO. 1

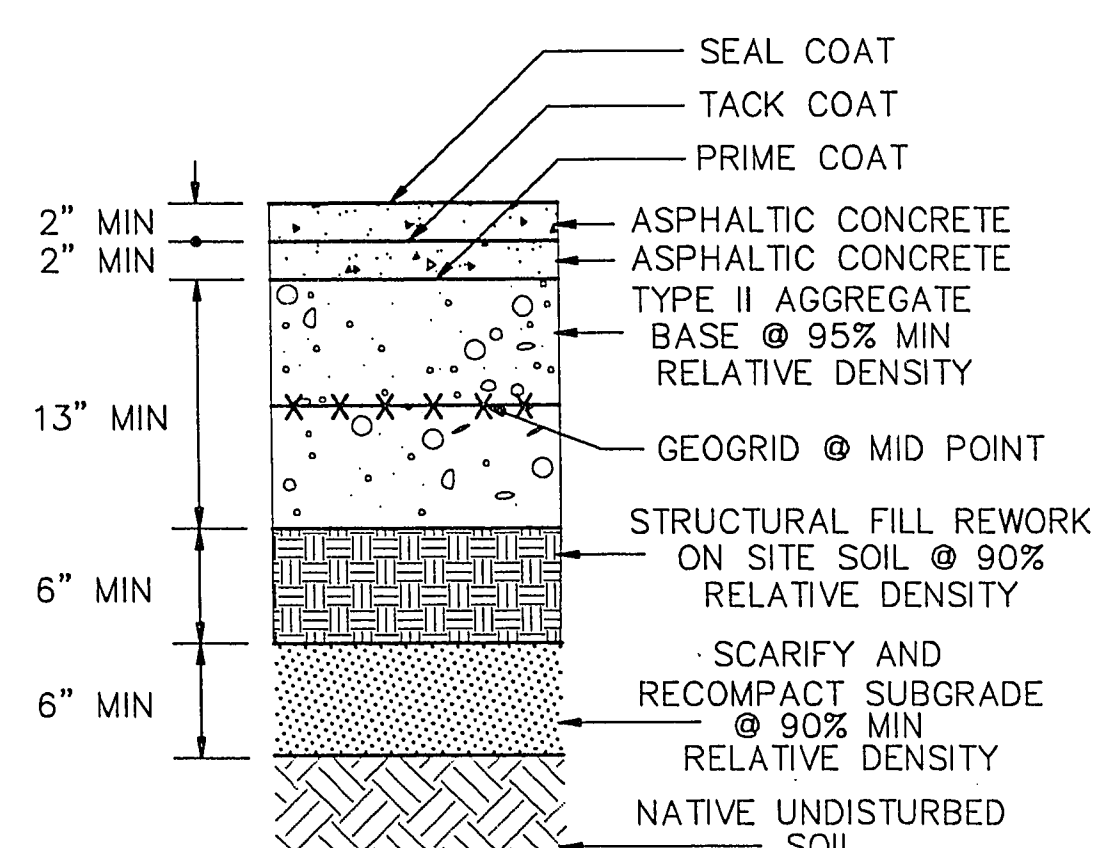

**STRUCTURAL PAVEMENT SECTION - DETAIL NO. 1A
SHALLOW UTILITY ALTERNATE**

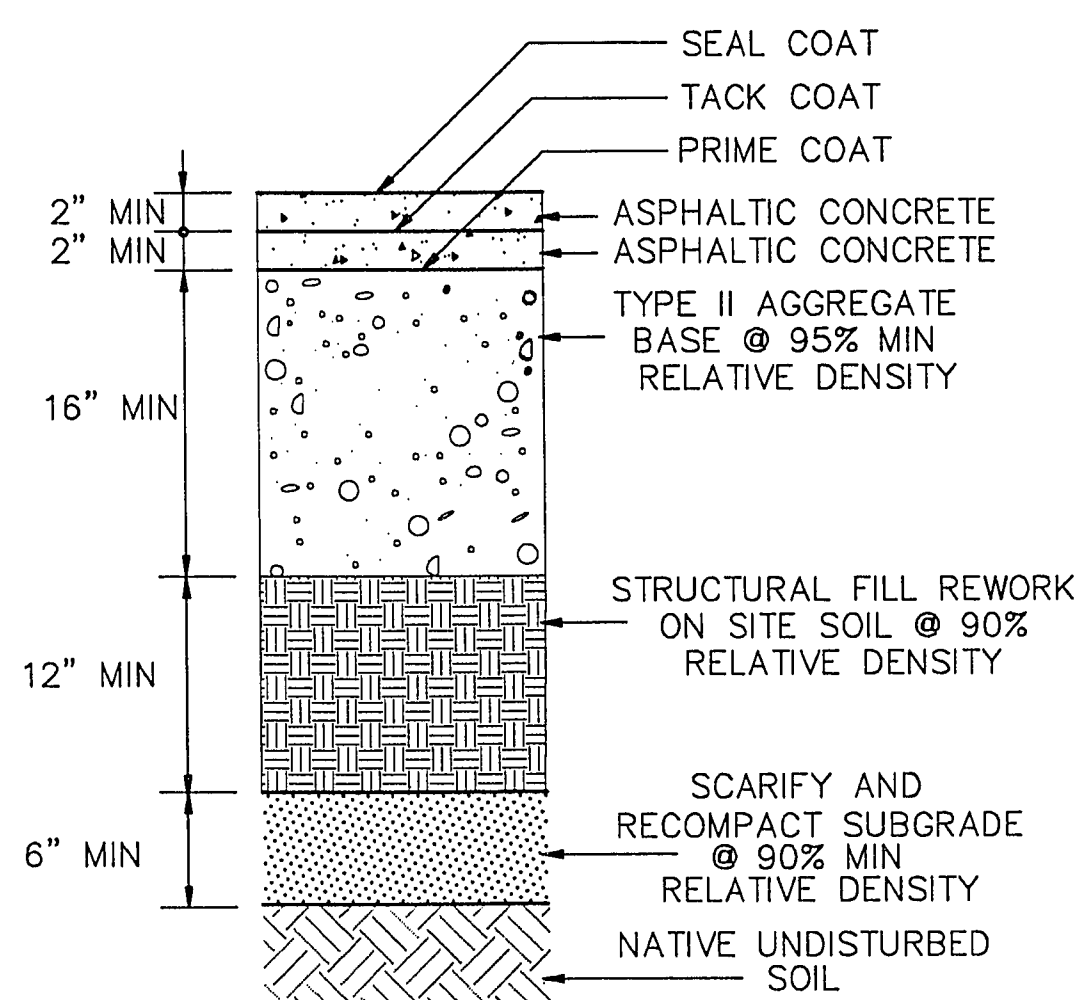

STRUCTURAL PAVEMENT SECTION - DETAIL NO. 2

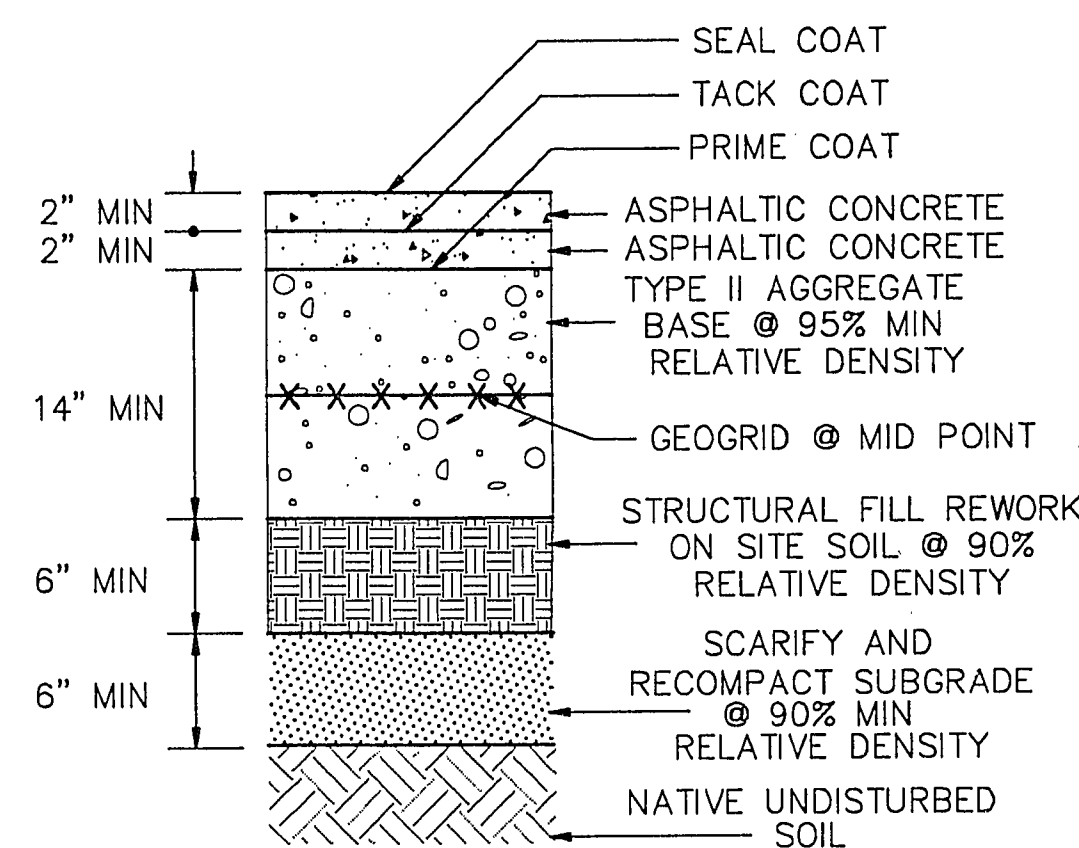

**STRUCTURAL PAVEMENT SECTION - DETAIL NO. 2A
SHALLOW UTILITY ALTERNATE**

NOTES

1. FOR ROADWAY STRUCTURAL PAVEMENT PLAN SEE SHEETS G4 AND G5.
2. FOR SIDEWALK, CURB & GUTTER AND TAPER LOCATIONS SEE ROADWAY PLAN SHEETS R3 THRU R15.
3. FOR MEDIAN ISLAND CURB GEOMETRY SEE SHEETS R20 THRU R23.
4. FOR LOCATIONS OF TACK ON ISLAND AND ROCK SURFACE ISLAND, SEE ROADWAY PLANS R03 THRU R15.

DATE	REVISIONS	SCALE	DESIGNED BY	APPROVED BY	DATE	PROJECT NO.	PROJECT NAME
		HORIZ. N.T.S.	PRS	JKS	JUN 25, 1993	43007	WASHINGTON AVENUE ROADWAY PROJECT
URS CONSULTANTS, INC. Las Vegas, Nevada							DEPARTMENT OF PUBLIC WORKS ROADWAY - TYPICAL SECTIONS AND STRUCTURAL PAVEMENT DETAILS
DRAWING NO. 107-V1982							SHALLOW UTILITY ALTERNATE