
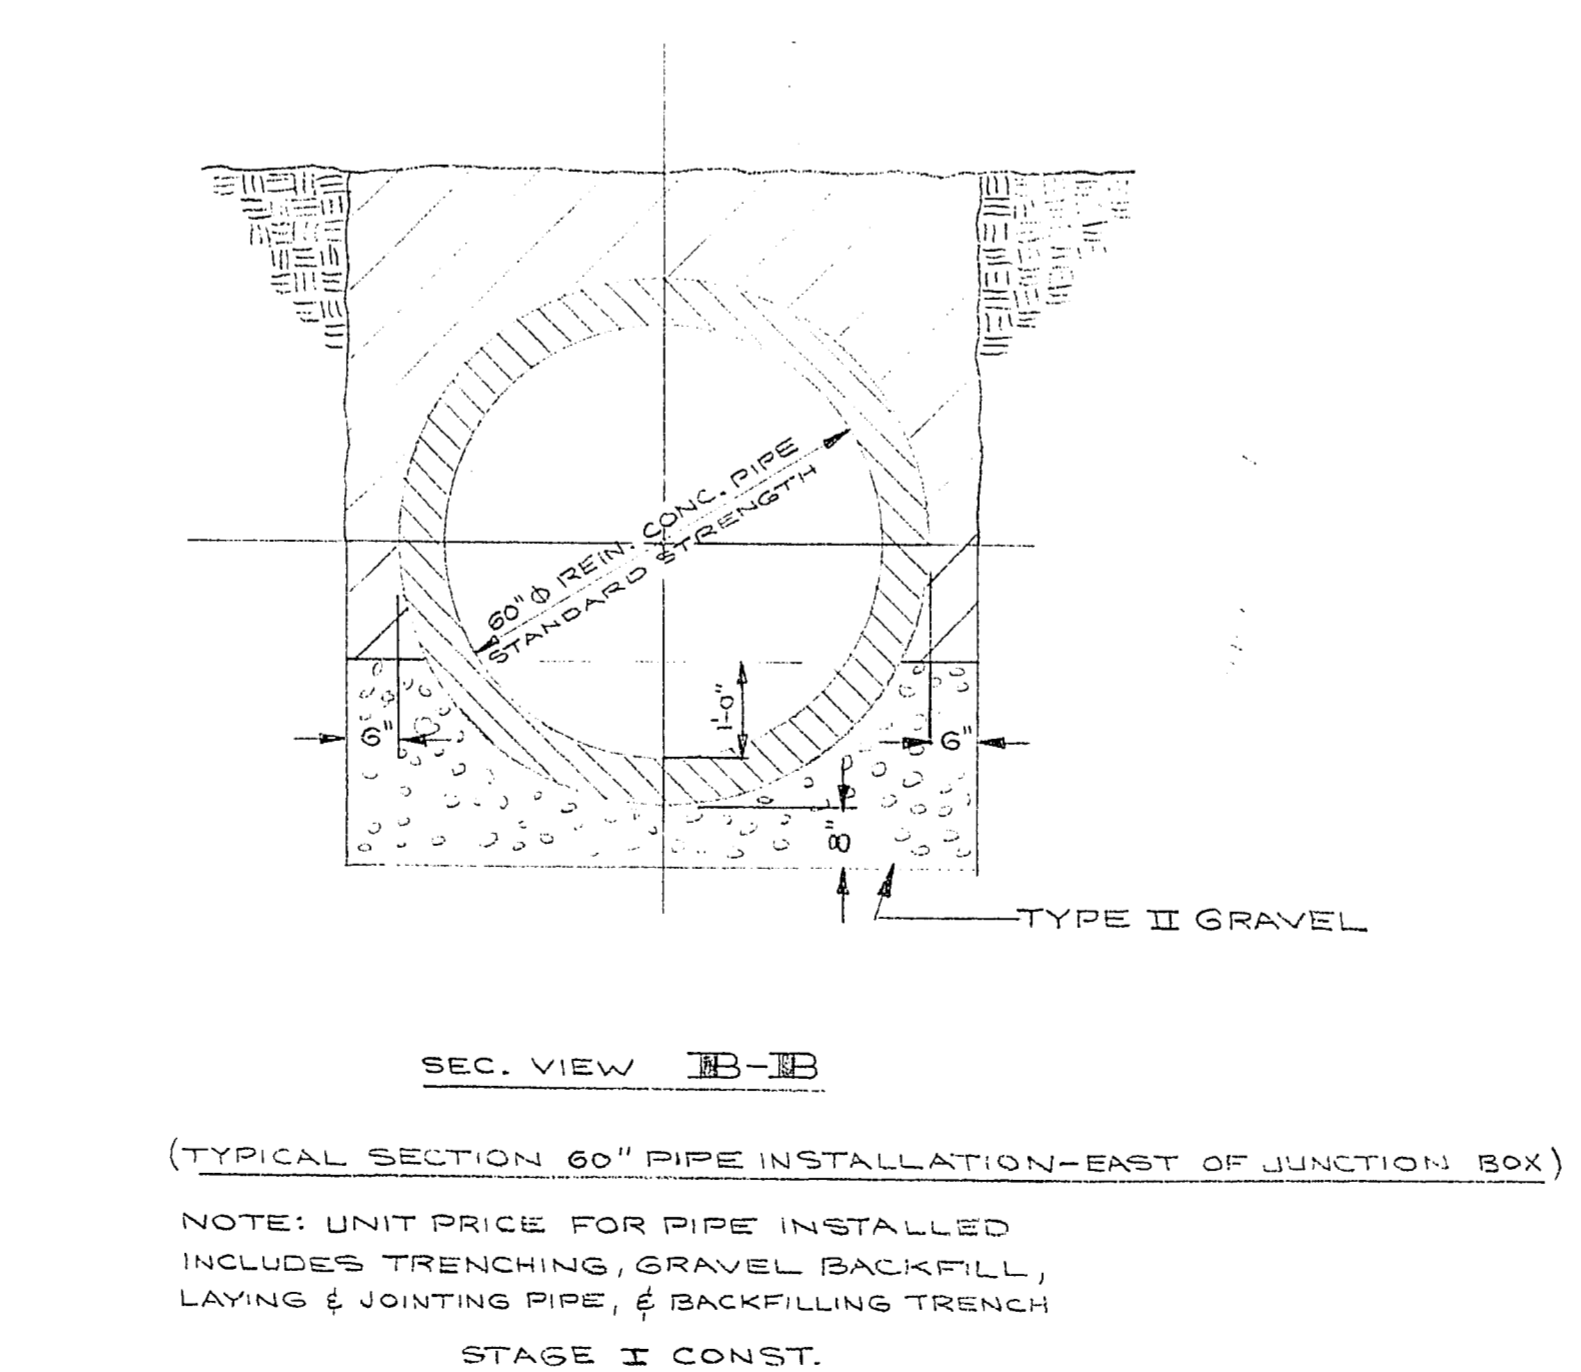
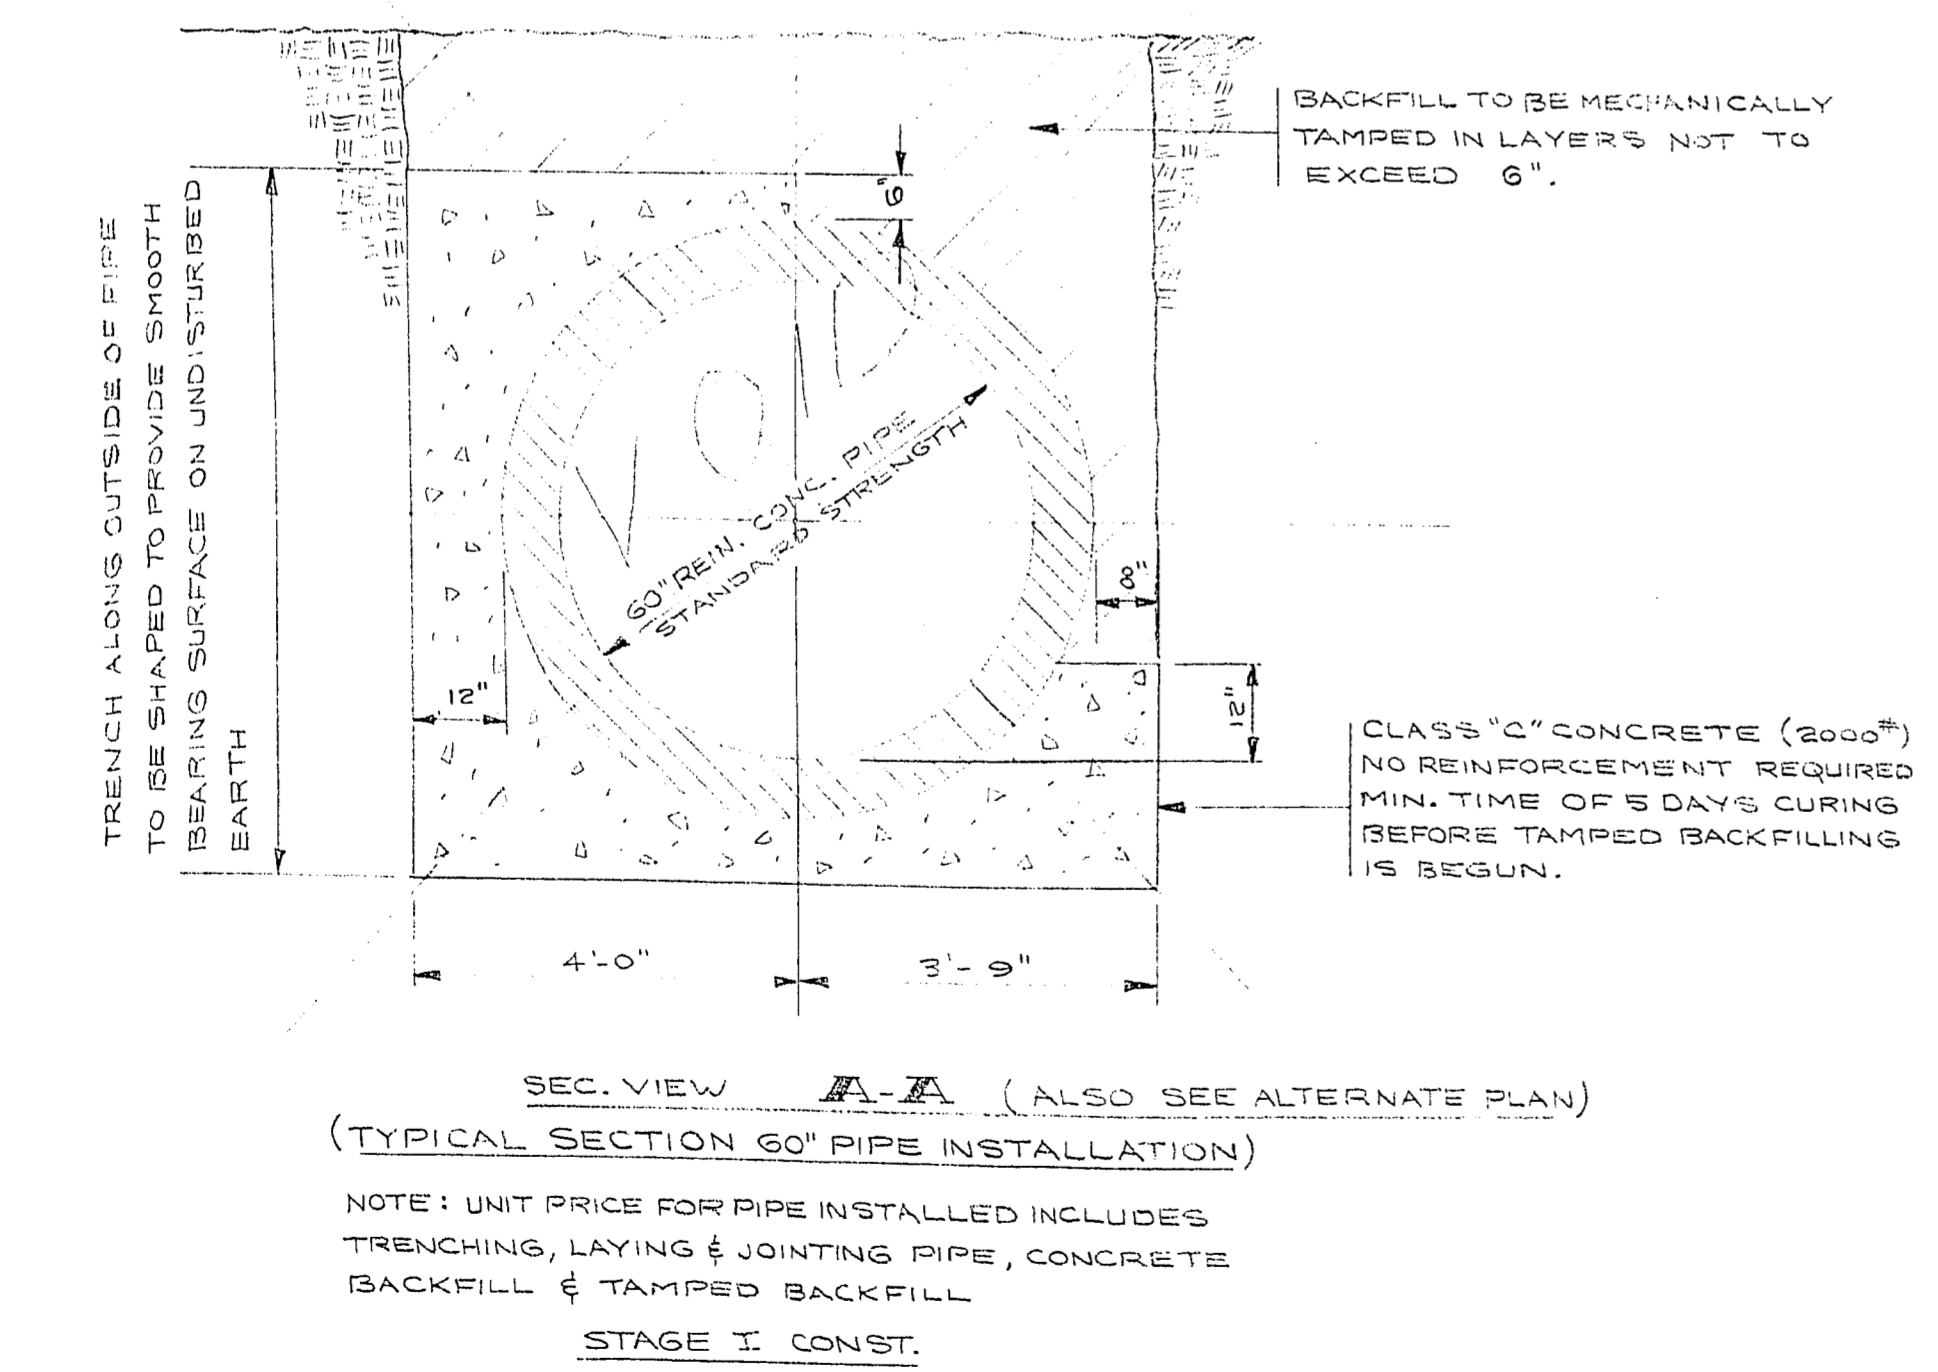
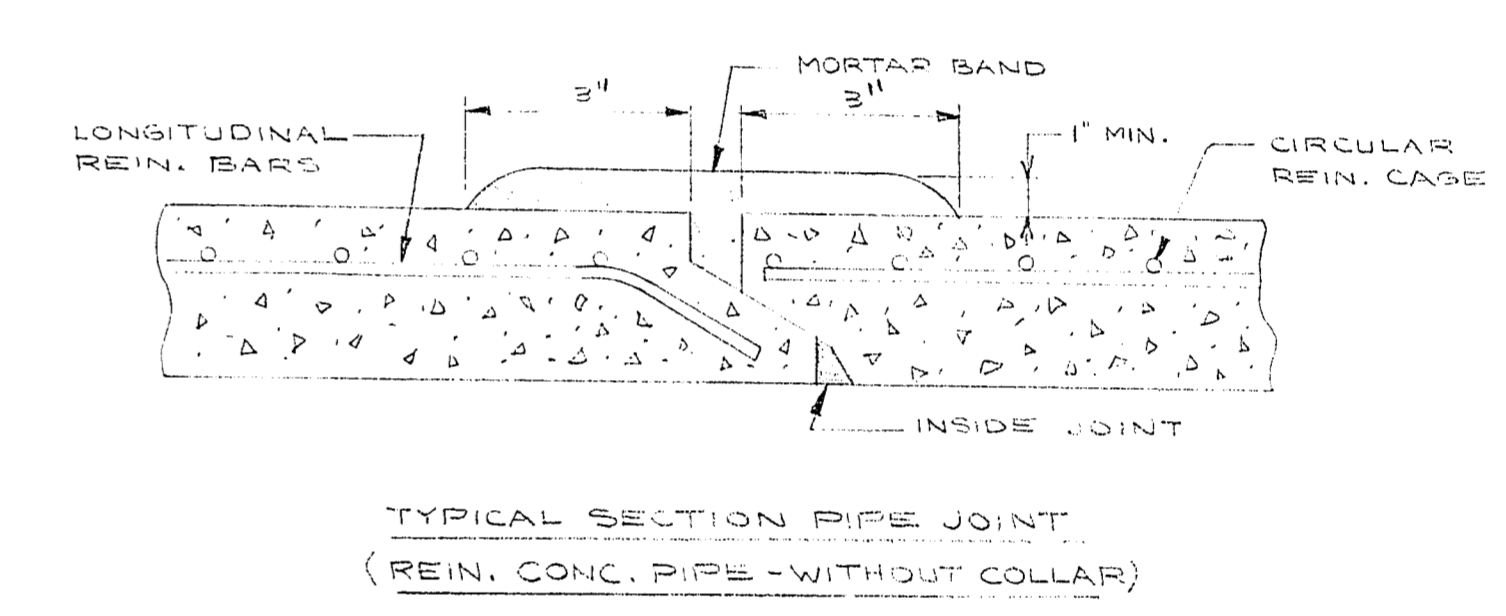
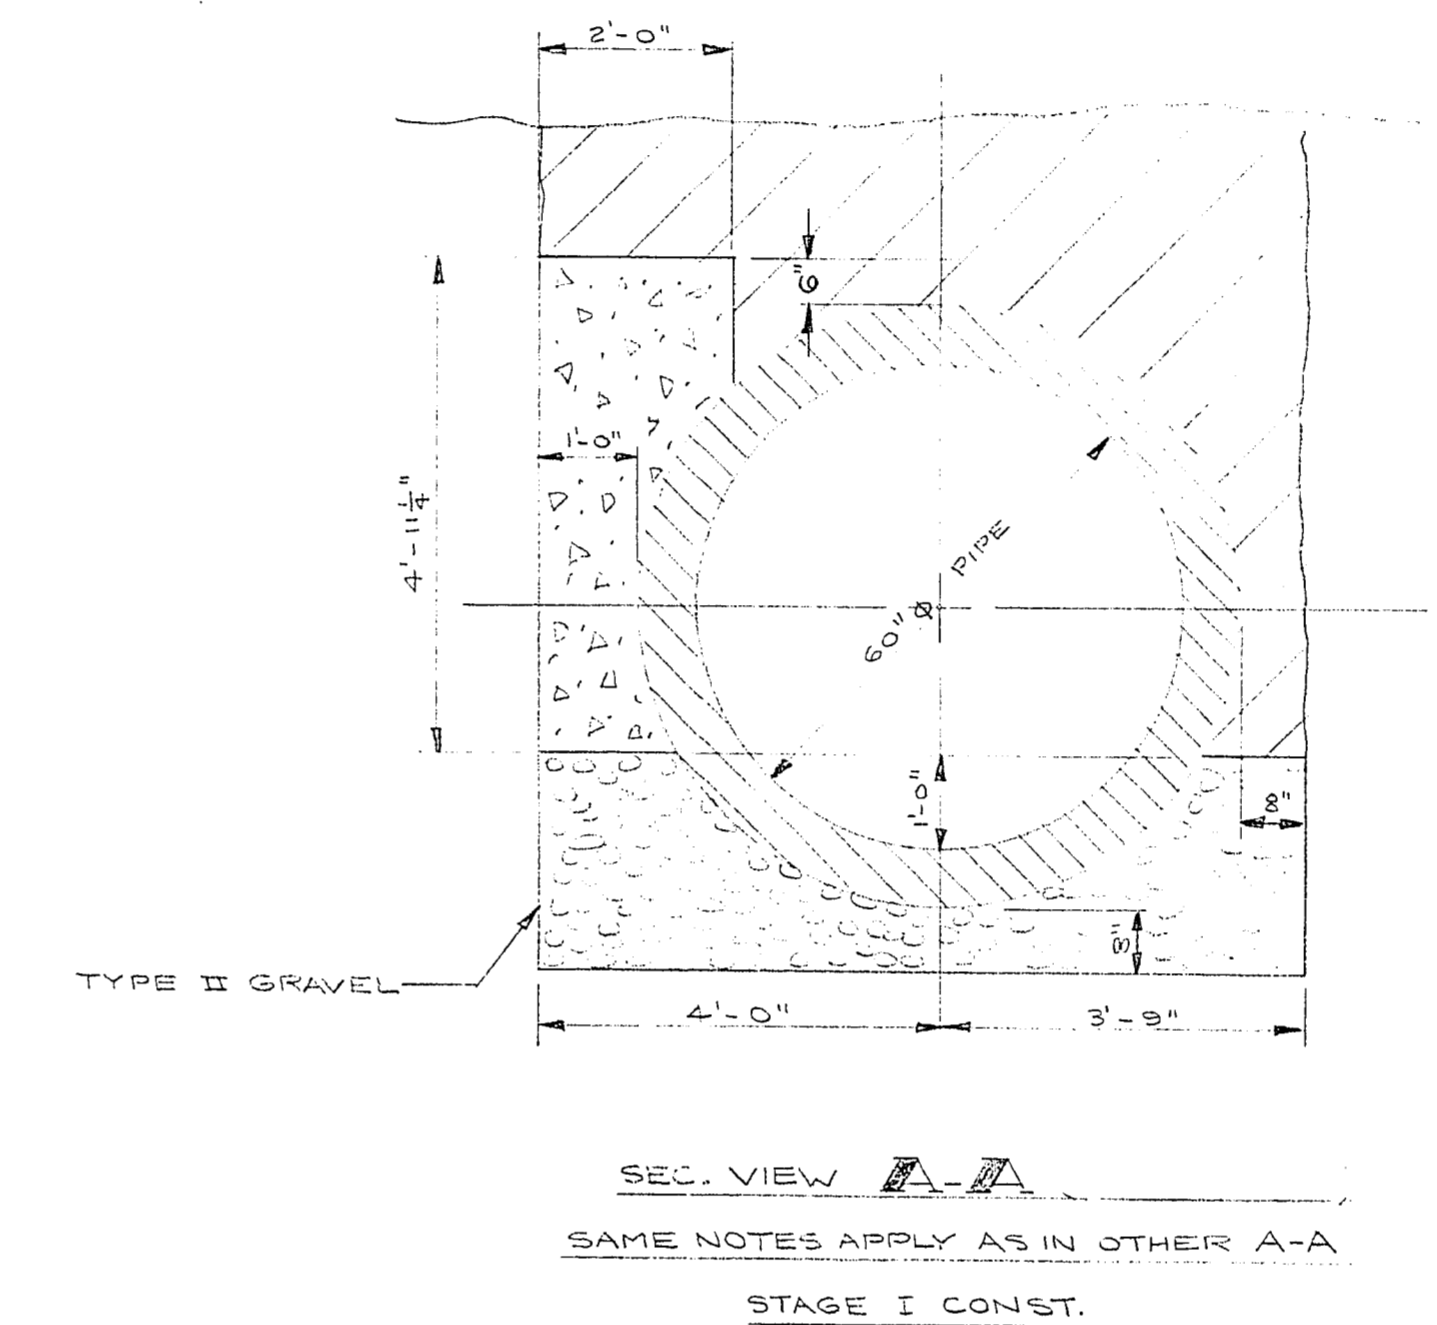


FIFTH STREET - (U.S. HIGHWAY #91)

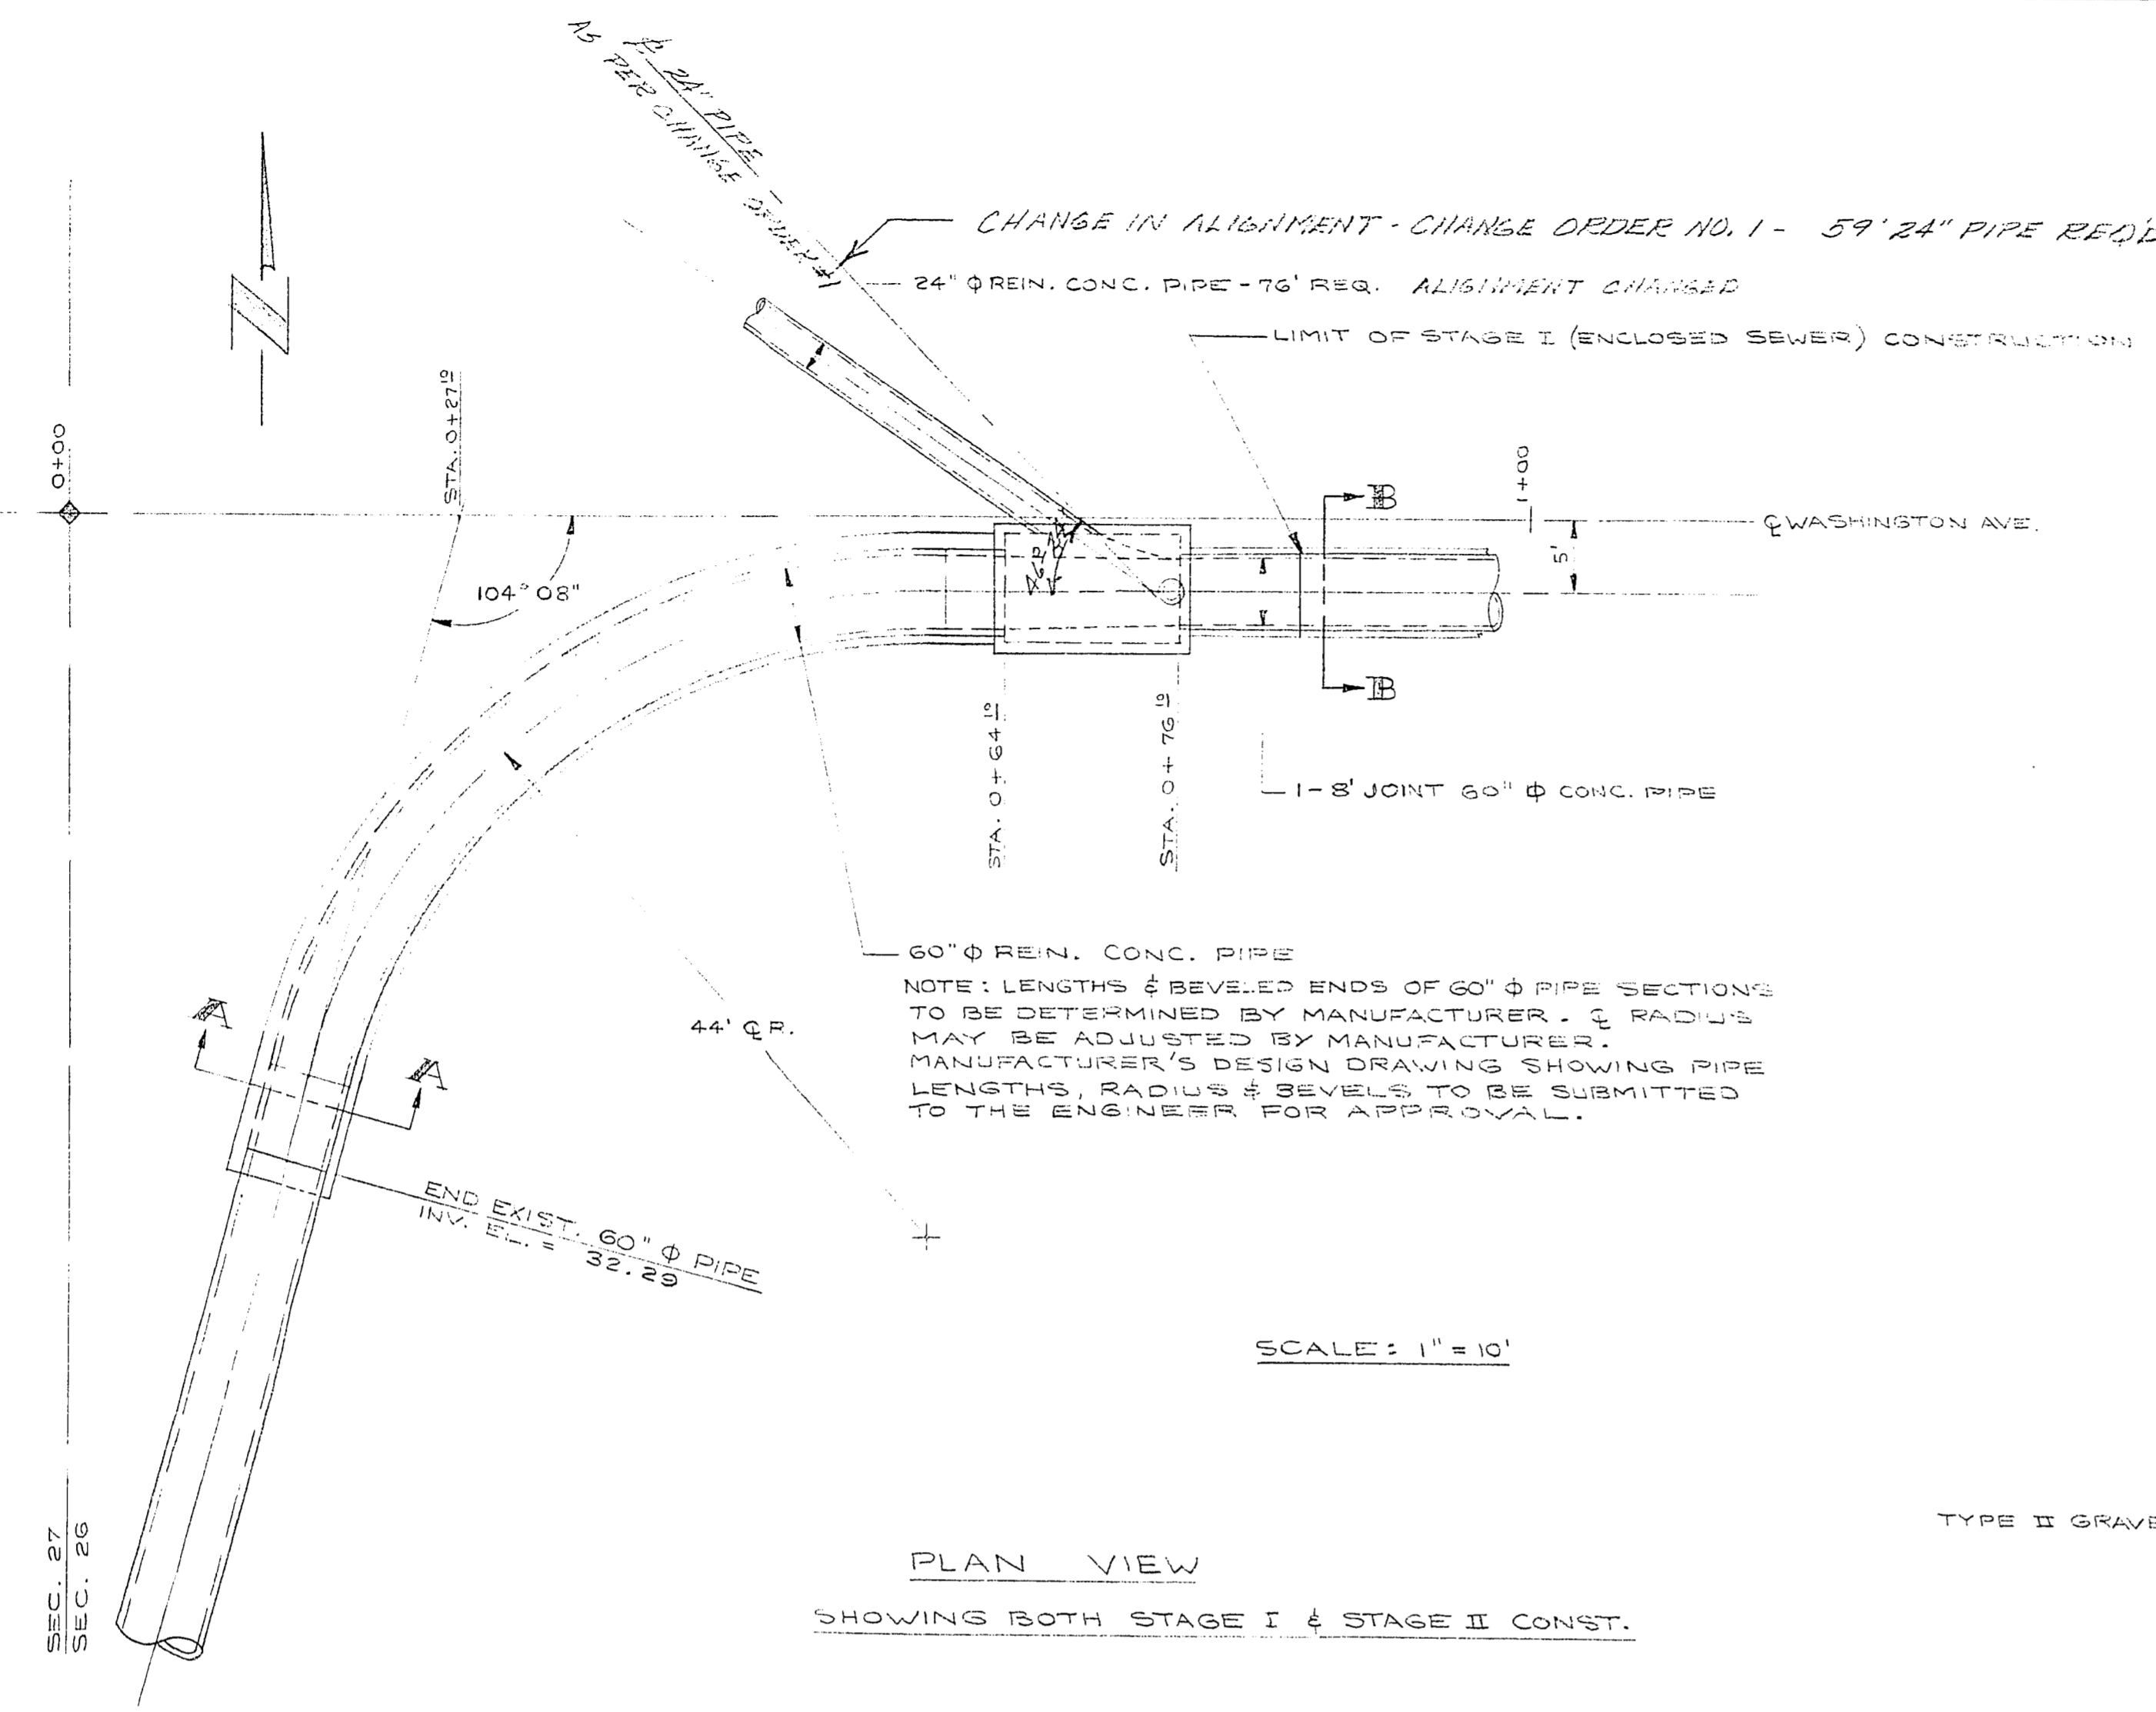

STAGE I CONSTRUCTION ONLY - THIS CONTRACT
STORM SEWER CONST. 1956

CITY OF LAS VEGAS NEVADA
ENGINEERING DEPT.
WASHINGTON AVE.
STORM SEWER DETAILS

DESIGNED BY K. CRAWFORD		DATE	SCALE 1/2" = 1'-0" & NOTED
DRAWN BY ABLES		2-16-56	FIELD BOOK NO.
CHECKED BY [Signature]		2-23-56	WORK ORDER NO. 1161
APPROVED [Signature]			DRAWING NO. 327-V45
CITY ENGR.			

REVISIONS		
NO.	BY	DESCRIPTION
1	AB	Change 24" PIPE ALIGNMENT 4-25-56