


FED RD REG NO	STATE	PROJECT NO	COUNTY	SHEET NO
9	NEVADA	I-015-11(55) 43	CLARK	8

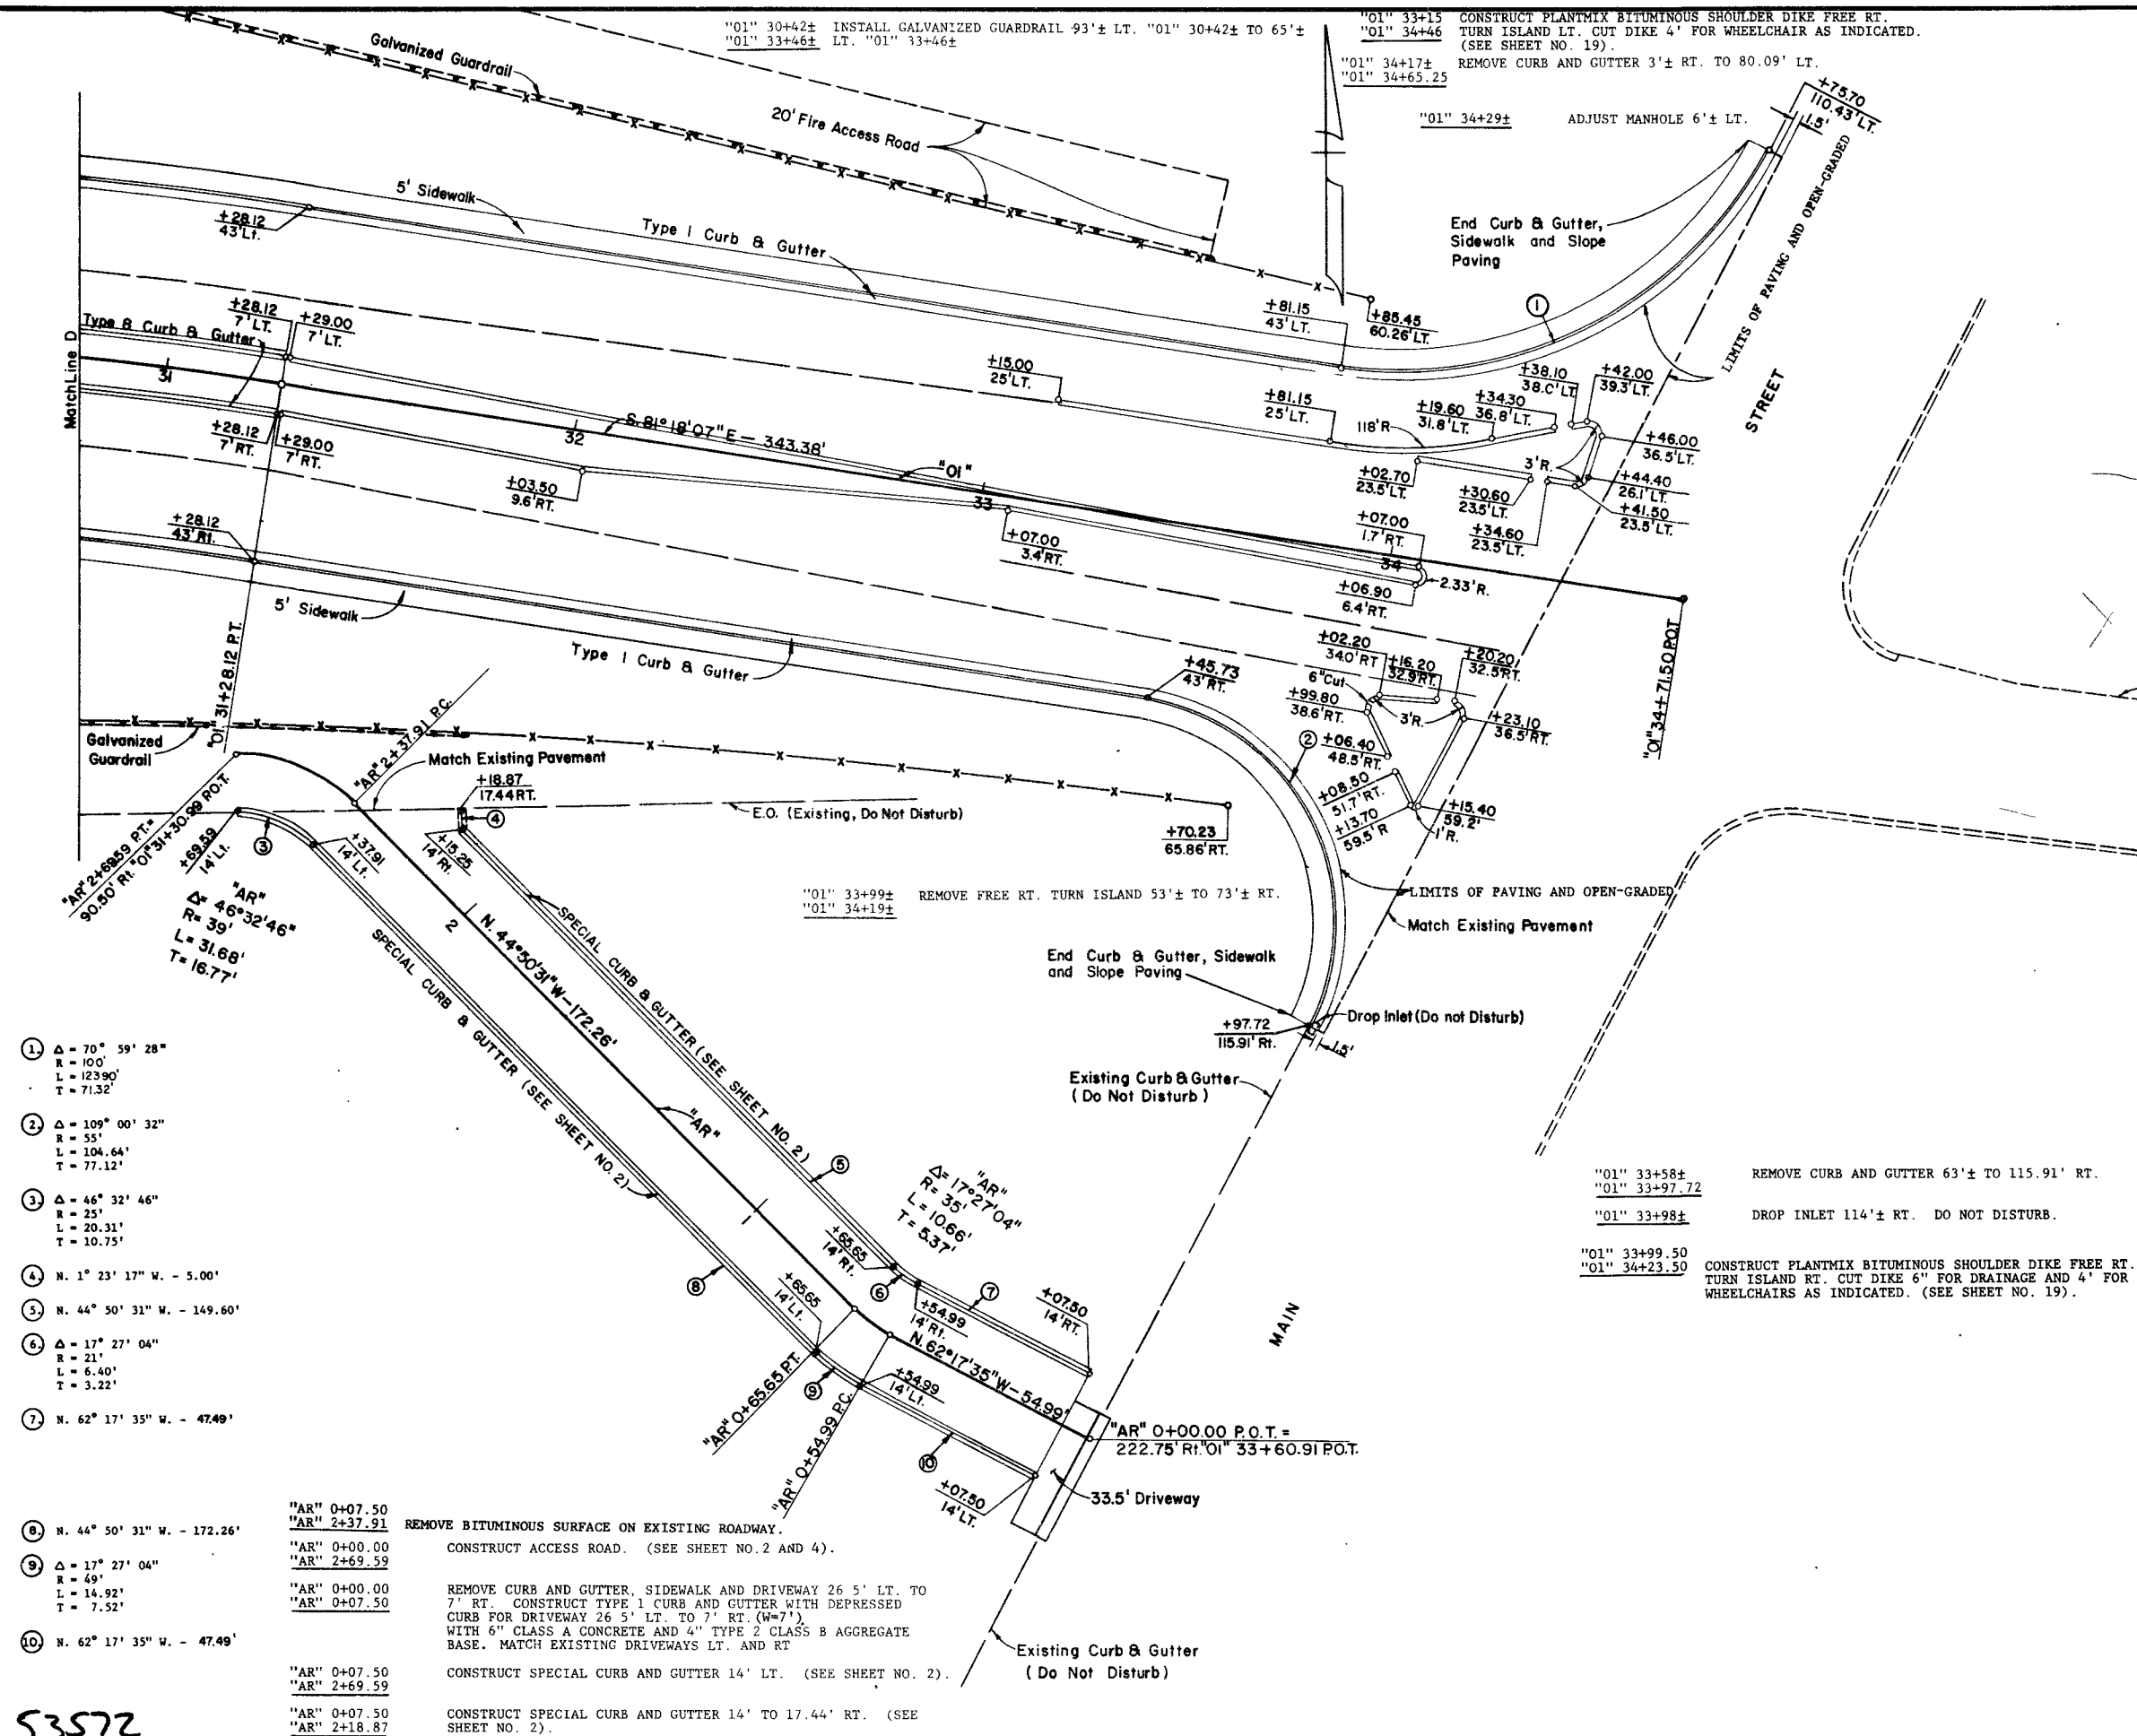

STATE OF NEVADA
DEPARTMENT OF HIGHWAYS

CONSTRUCTION CONTROL PLAN

13 107 v 3711